




Vertical Section

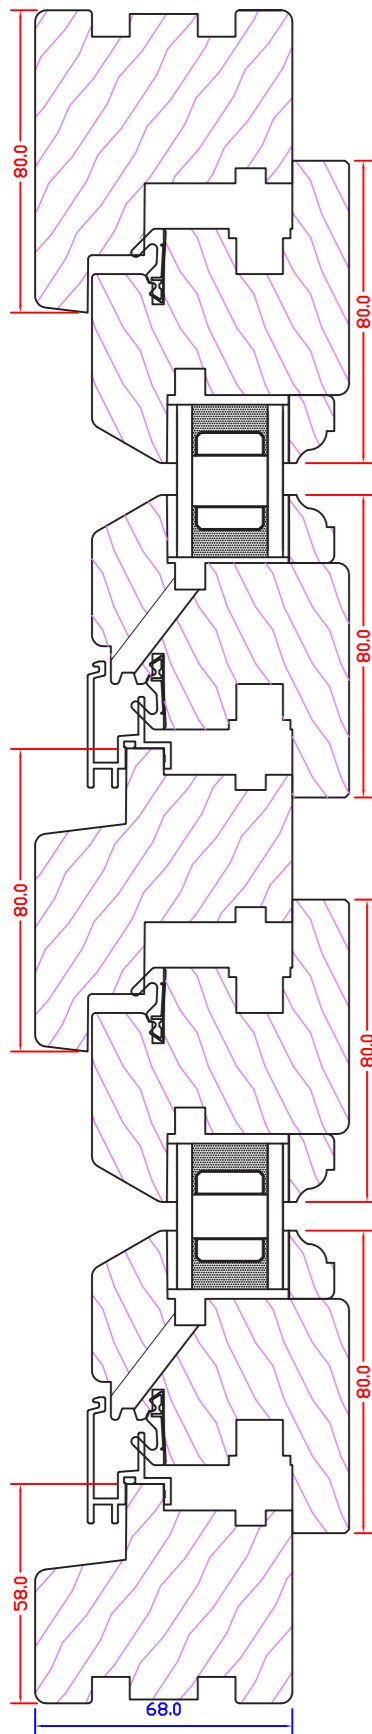


Horizontal Section

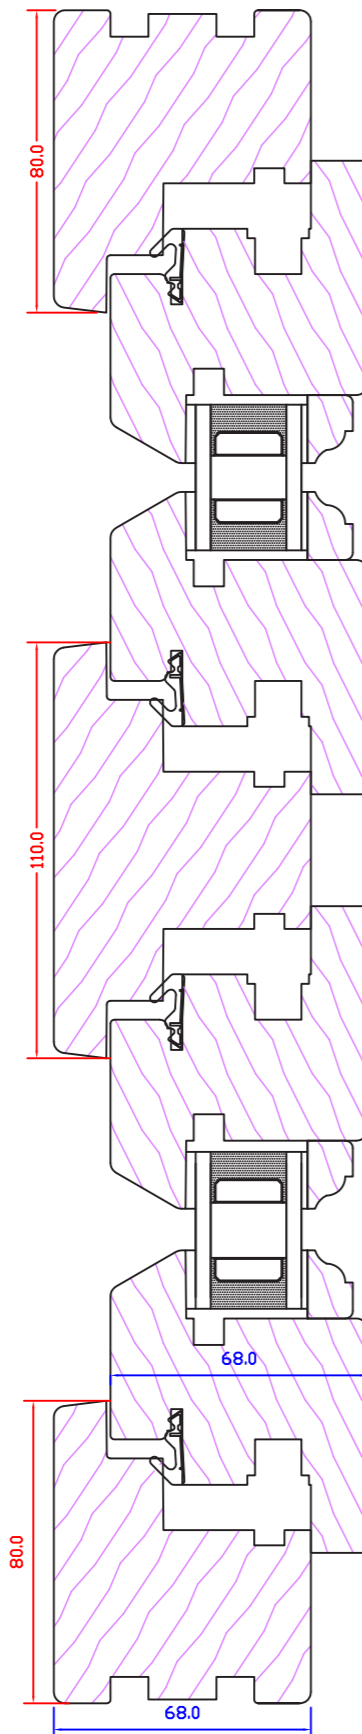


Vent Options

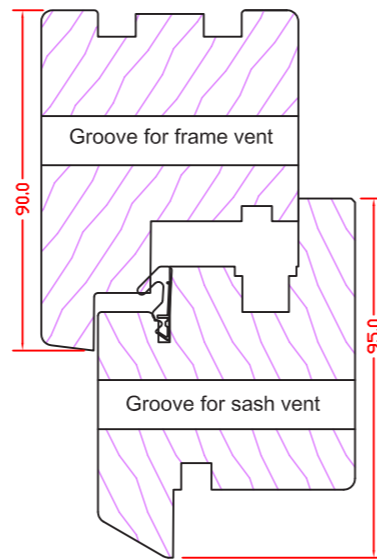


Sash Width Option

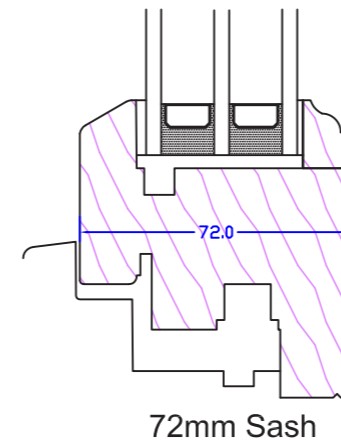


Opening Option

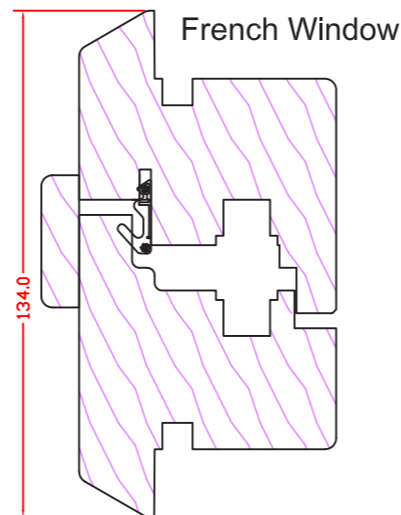

78mm Frame Option

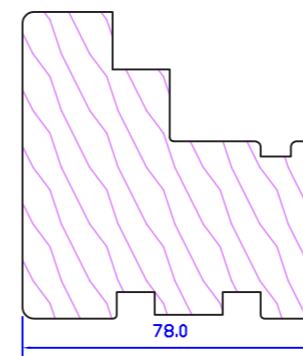

Plant on Cill Options

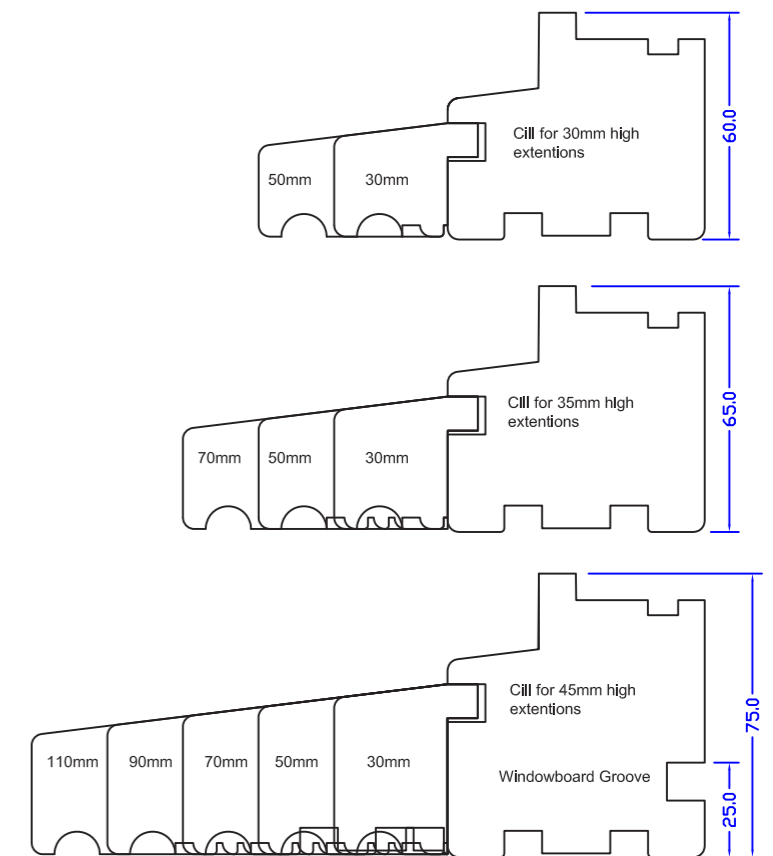

See separate data sheet for sash bead, upstand, glass details & direct glazing.

Fixed Dimension Adjustable Dimension

Architectural Details	
Inward Opening Tilt & Turn	
68mm Frame	
Drawing No	E1-68-AD-02
Sheet	1 of 1
Scale	1:2 on A3
Drawn by	SCW
Date	14/04/2011
Approved by	TW

GEORGE BARNSDALE
ESTABLISHED 1884
High Street, Donington, Spalding,
Lincolnshire. PE11 4TA.