



SECTIONS (Scale 1:2)


Elevation 1 - Outside View (Scale 1:20)

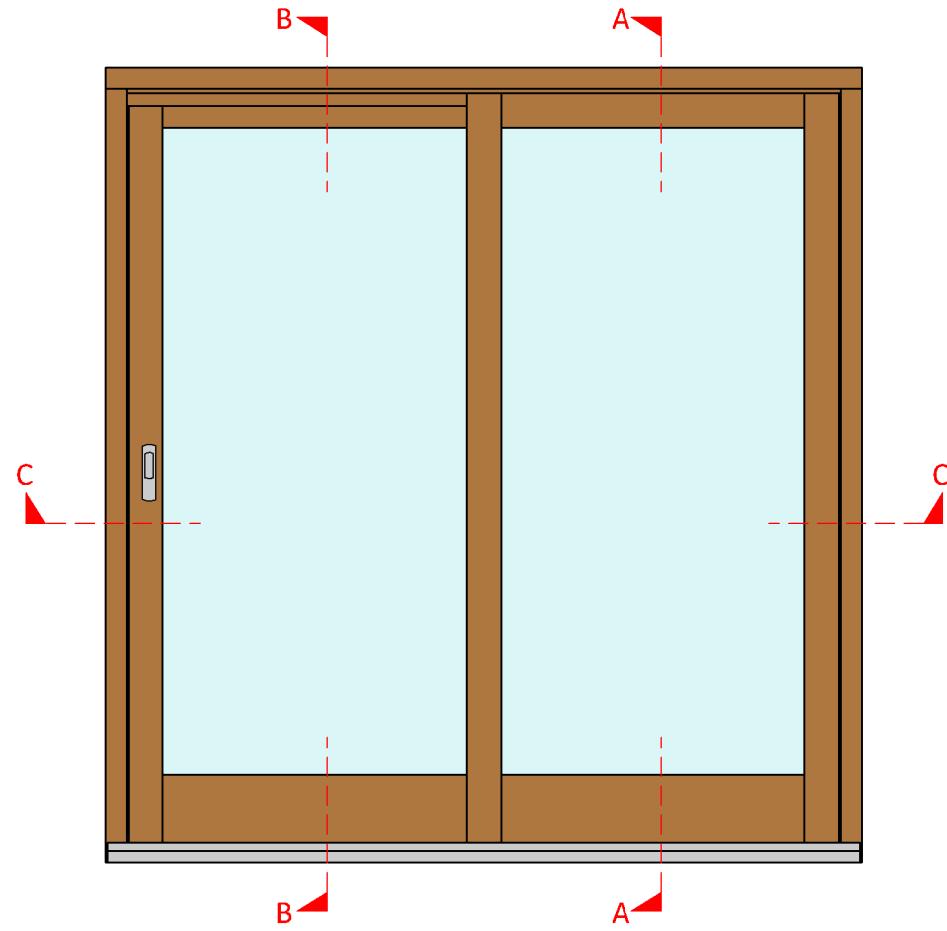


Elevation 2 - Inside View (Scale 1:20)

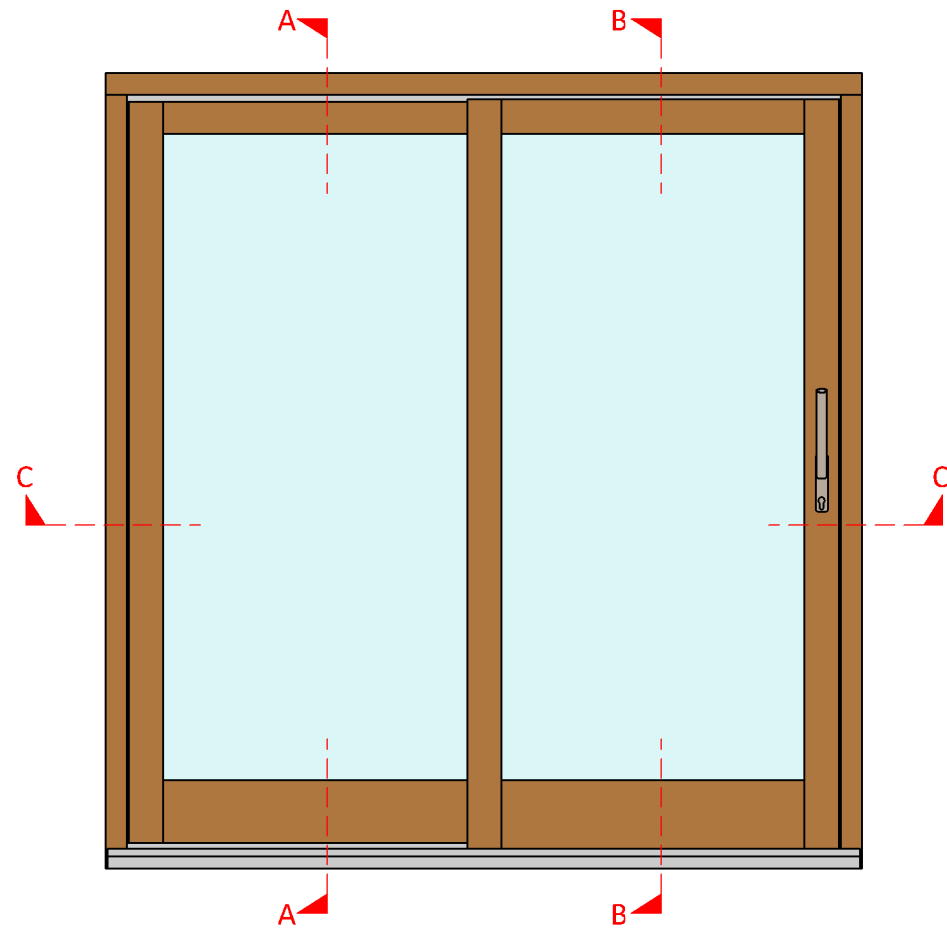

Section A-A - Vertical Section Detail (Scale 1:2)

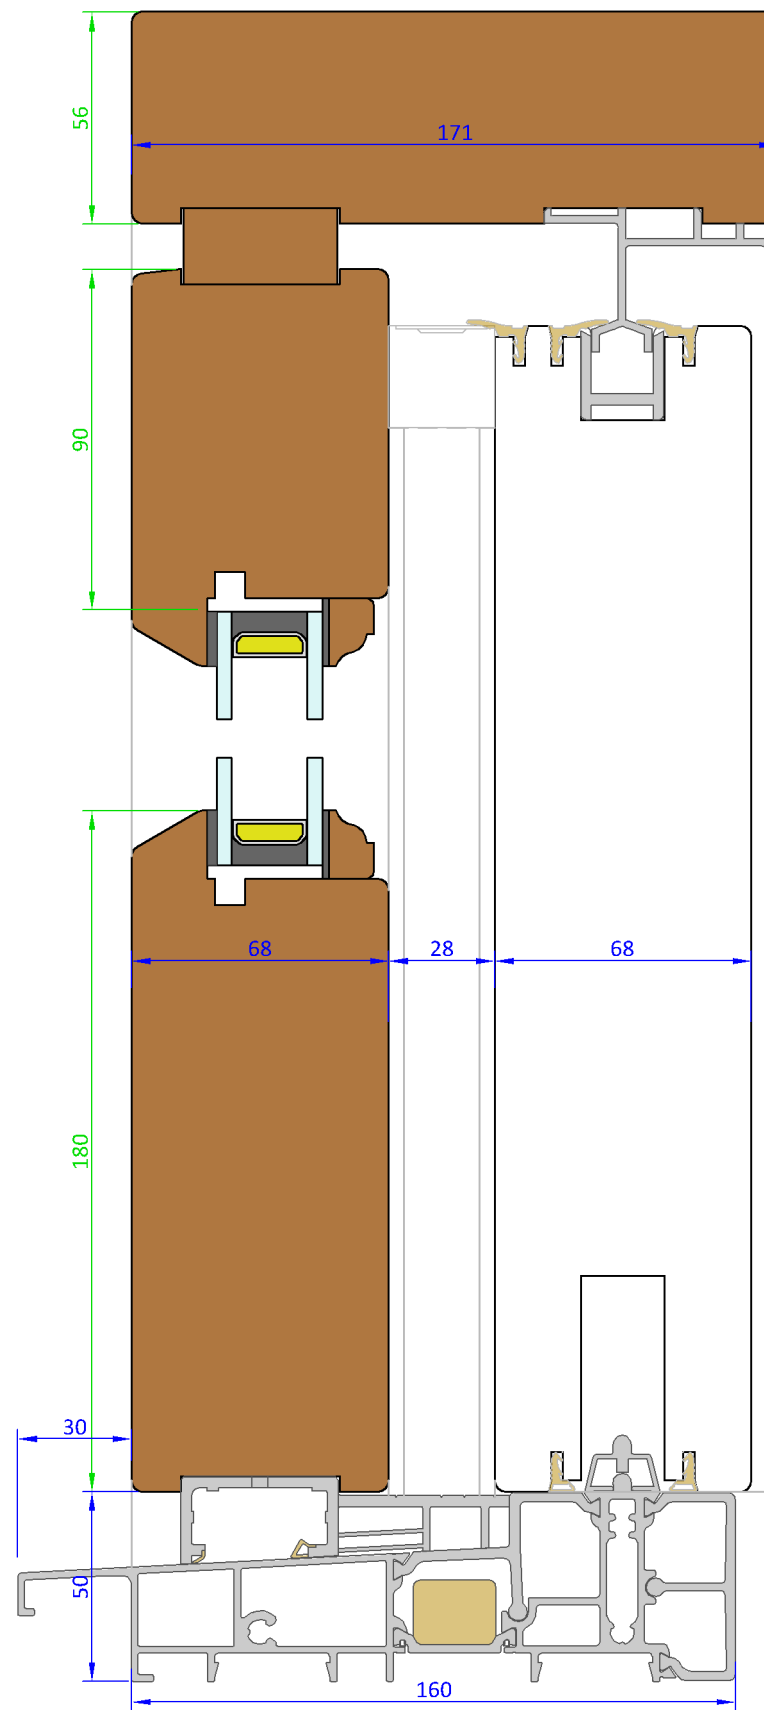

Section B-B - Vertical Section Detail (Scale 1:2)

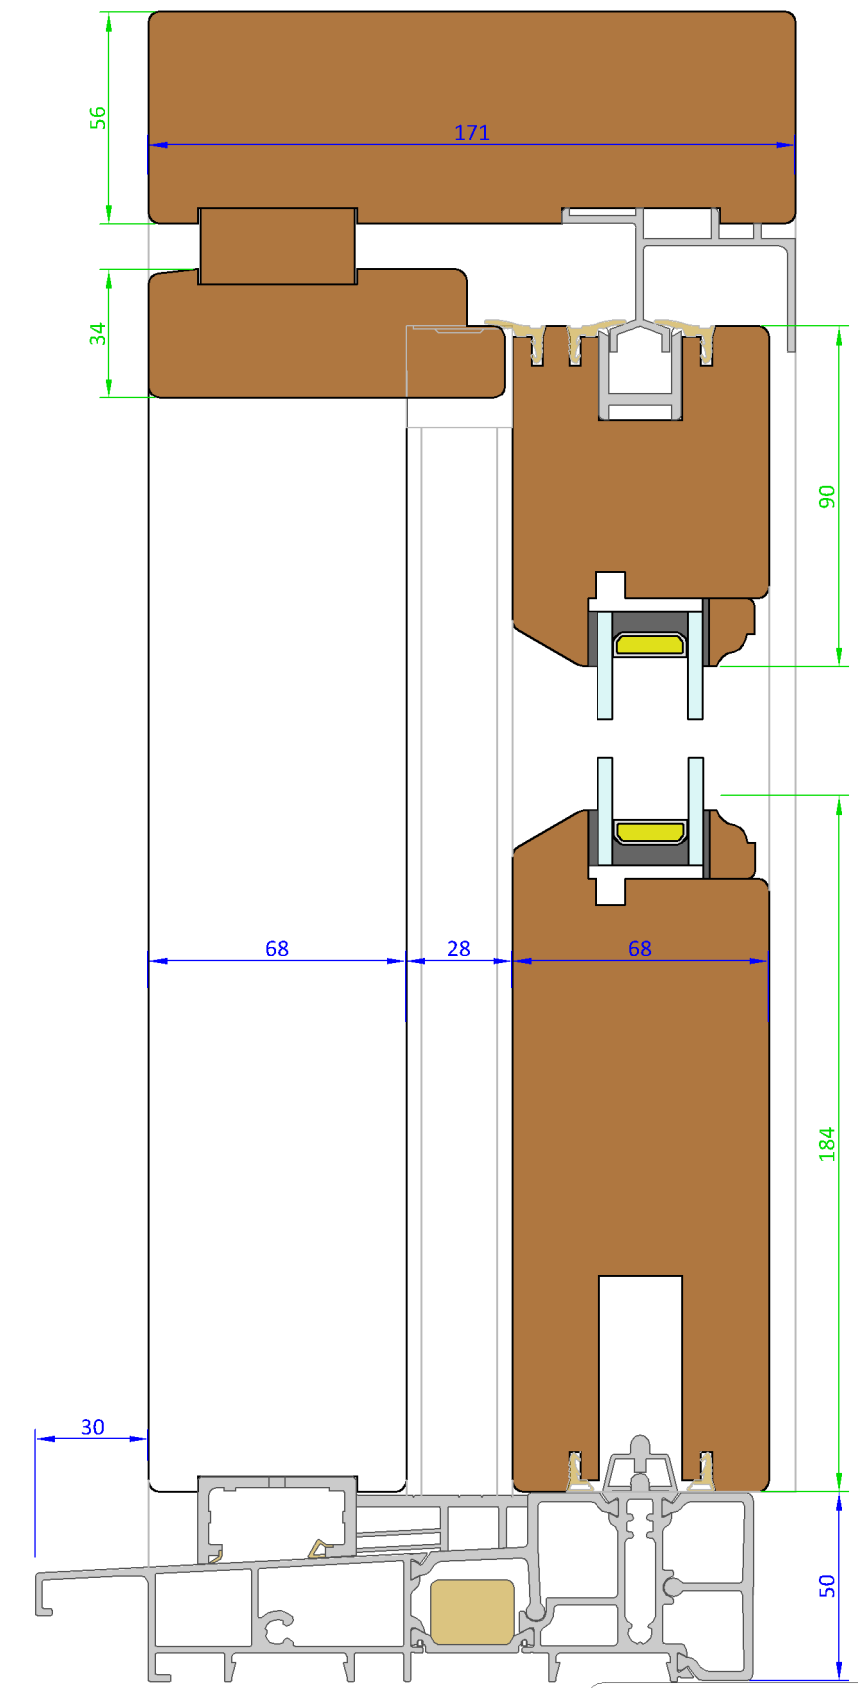

Tolerances: All tolerances are to George Barnsdale Standard Tolerance definitions (see supporting document for more detail) unless stated on the drawing.
 © George Barnsdale & Sons Ltd. All rights reserved. No part of this drawing may be reproduced without the permission of George Barnsdale & Son Ltd.

Variable Dimensions
 (Dim shown is usually min)
 Fixed Dimensions


Title: Architects Details - DS13-AD DS13 - 2 & 3 Row Sliding Doorset		
Scale: As Shown	Date: 02-Jul-14	Sheet No: 1 of 6
Drawn: LRP	Approved:	Rev: 0

GEORGE BARNSDALE
 ESTABLISHED 1884


High Street, Donington, Spalding, Lincs, PE11 4TA.
 T: 01775 823000 F: 01775 823010
 enquiries@georgebarnsdale.co.uk
 www.georgebarnsdale.co.uk

SECTIONS (Scale 1:2)


Section C-C - Jamb and Mid-Rail Detail (Scale 1:2)

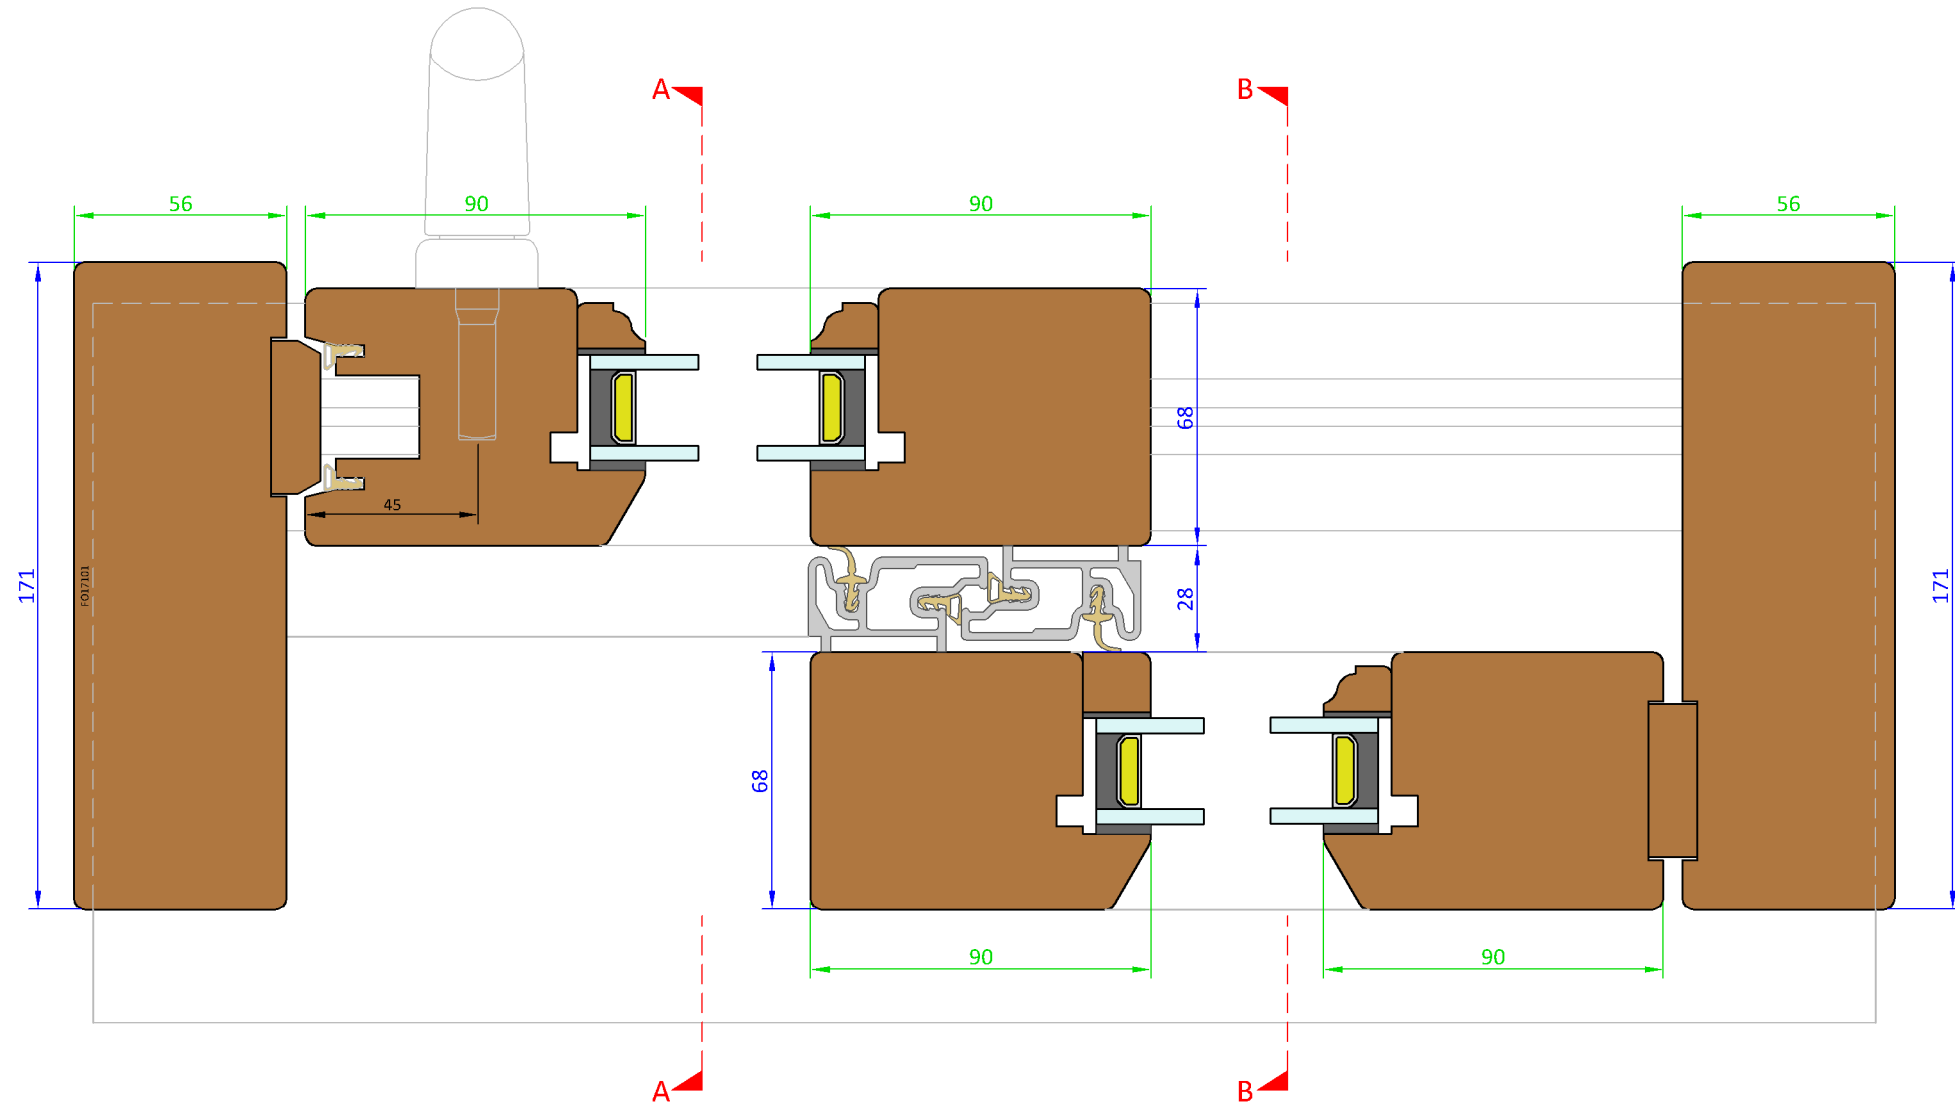

Cill Extension Option (Scale 1:2)

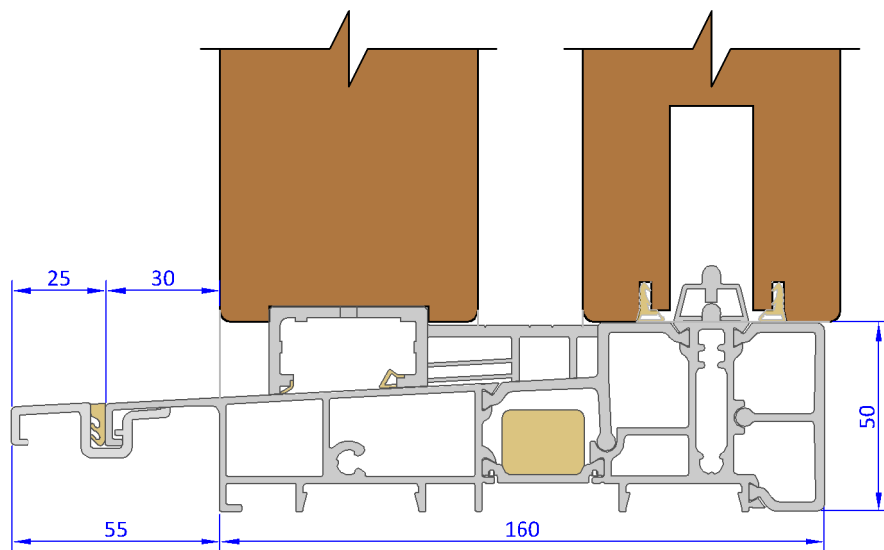

Scheme D,E,F and L Canopy Detail (Scale 1:2)

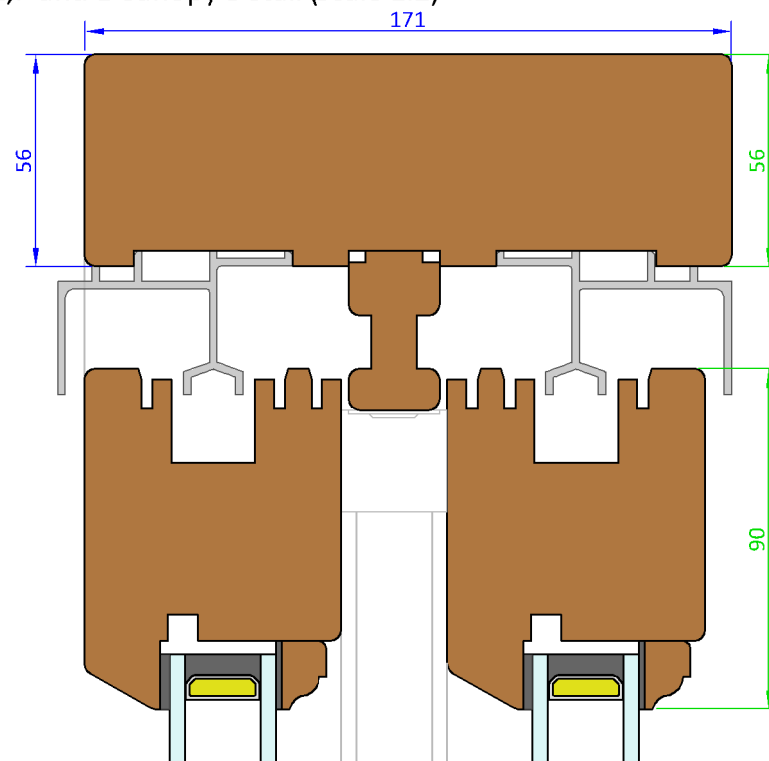

Tolerances: All tolerances are to George Barnsdale Standard Tolerance definitions (see supporting document for more detail) unless stated on the drawing.
 © George Barnsdale & Sons Ltd. All rights reserved. No part of this drawing may be reproduced without the permission of George Barnsdale & Son Ltd.

Variable Dimensions
 (Dim shown is usually min)

Fixed Dimensions


Title: Architects Details - DS13-AD DS13 - 2 & 3 Row Sliding Doorset		
Scale: As Shown	Date: 02-Jul-14	Sheet No: 2 of 6
Drawn: LRP	Approved:	Rev: 0

GEORGE BARNSDALE
 ESTABLISHED 1884


High Street, Donington, Spalding, Lincs, PE11 4TA.
 T: 01775 823000 F: 01775 823010
 enquiries@georgebarnsdale.co.uk
 www.georgebarnsdale.co.uk

SCHEME PLANS (Scale 1:25)


Scheme A - Slide Left (DS13-AL)

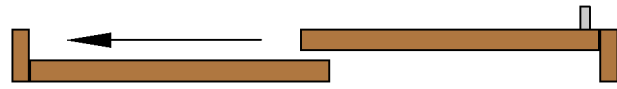


Scheme A - Slide Right (DS13-AR)

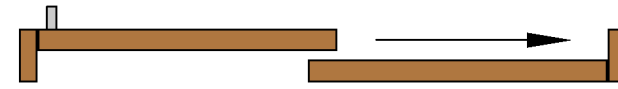


Scheme D (DS13-D)

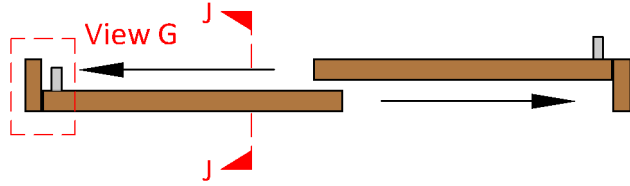


Scheme G2 (DS13-G2L)

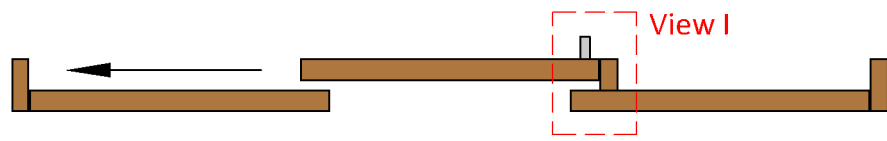


Scheme G2 (DS13-G2R)

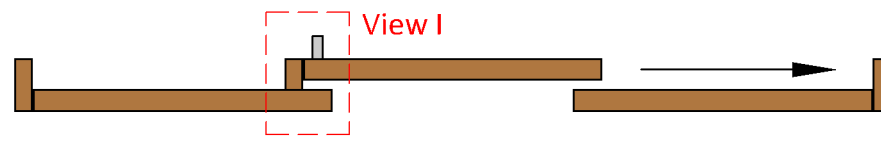


Scheme C (DS13-C)

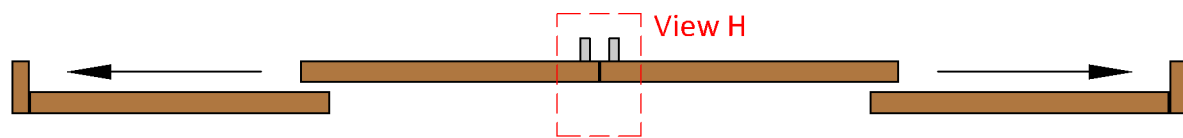


Scheme F (DS13-F)

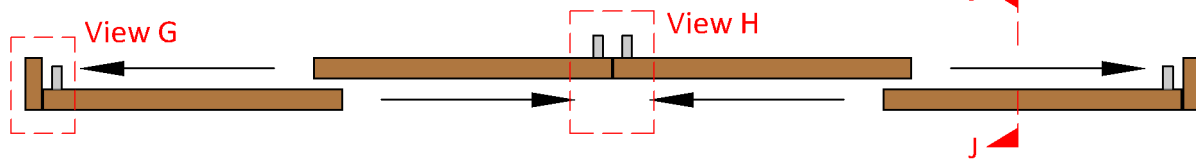


Scheme K (DS13-K)

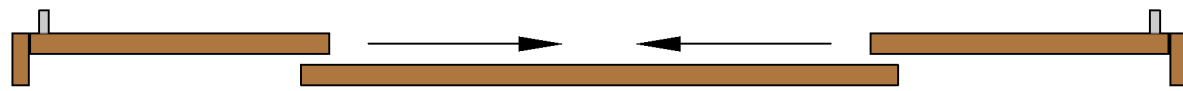


Scheme E (DS13-EL)

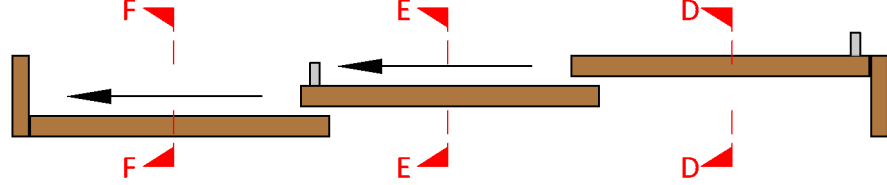

Scheme E (DS13-ER)

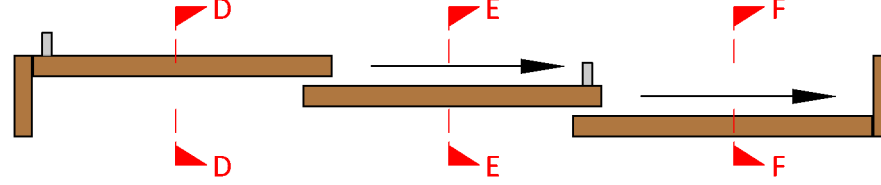

Scheme L (DS13-L)

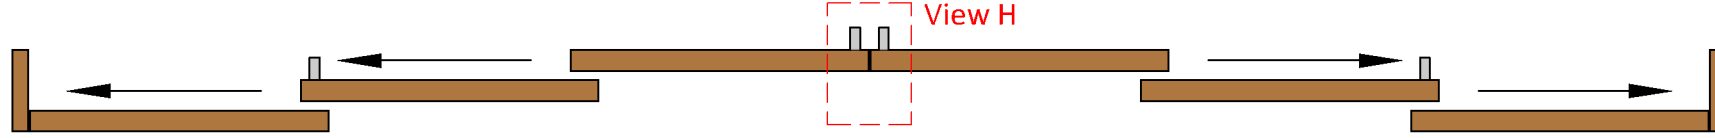

Tolerances: All tolerances are to George Barnsdale Standard Tolerance definitions (see supporting document for more detail) unless stated on the drawing.
 © George Barnsdale & Sons Ltd. All rights reserved. No part of this drawing may be reproduced without the permission of George Barnsdale & Son Ltd.

Variable Dimensions
 (Dim shown is usually min)
 Fixed Dimensions


Title: Architects Details - DS13-AD DS13 - 2 & 3 Row Sliding Doorset		
Scale: As Shown	Date: 02-Jul-14	Sheet No: 3 of 6
Drawn: LRP	Approved:	Rev: 0

GEORGE BARNSDALE
 ESTABLISHED 1884


High Street, Donington, Spalding, Lincs, PE11 4TA.
 T: 01775 823000 F: 01775 823010
 enquiries@georgebarnsdale.co.uk
 www.georgebarnsdale.co.uk

SECTION OPTIONS (Scale 1:2)

Section D-D - Vertical Section Detail (Scale 1:2)

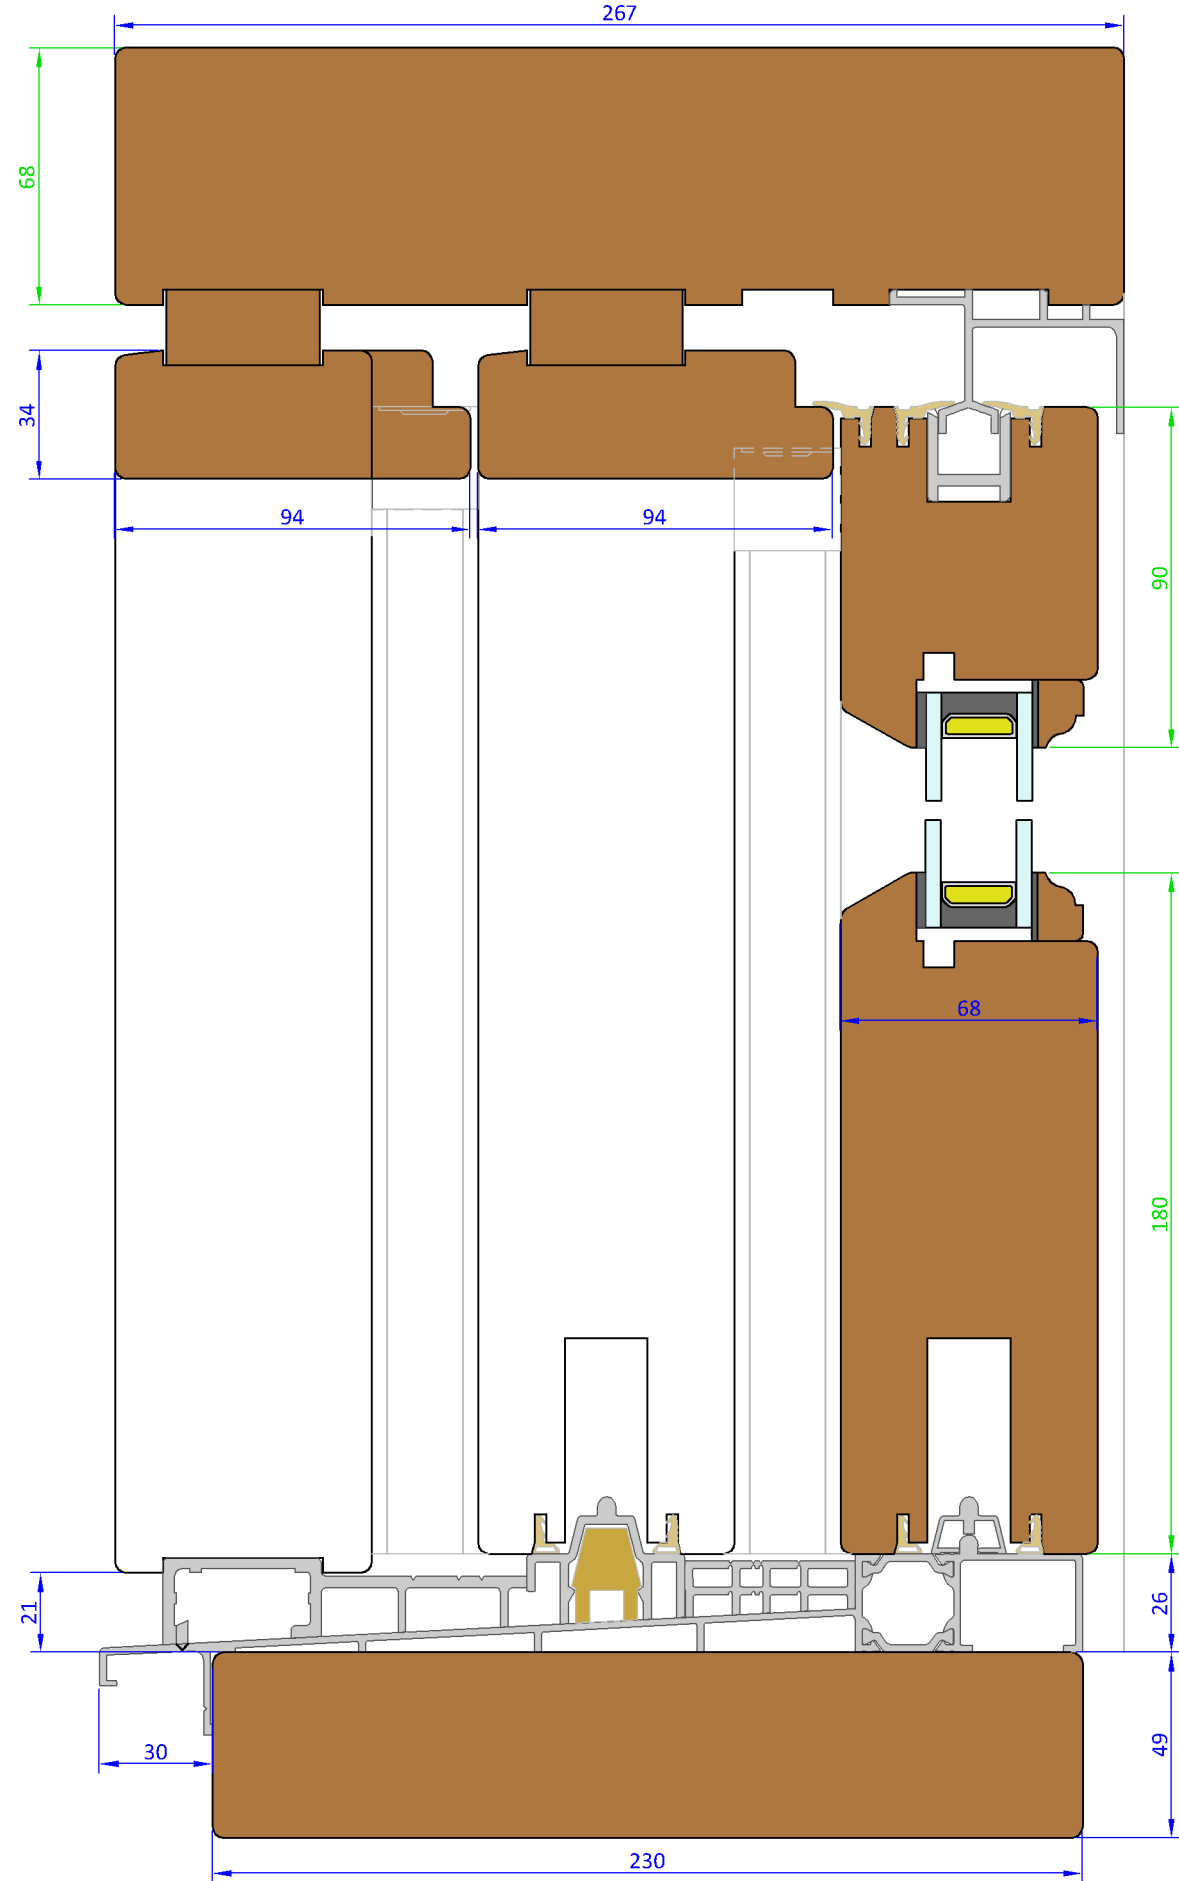

Section E-E - Vertical Section Detail (Scale 1:2)

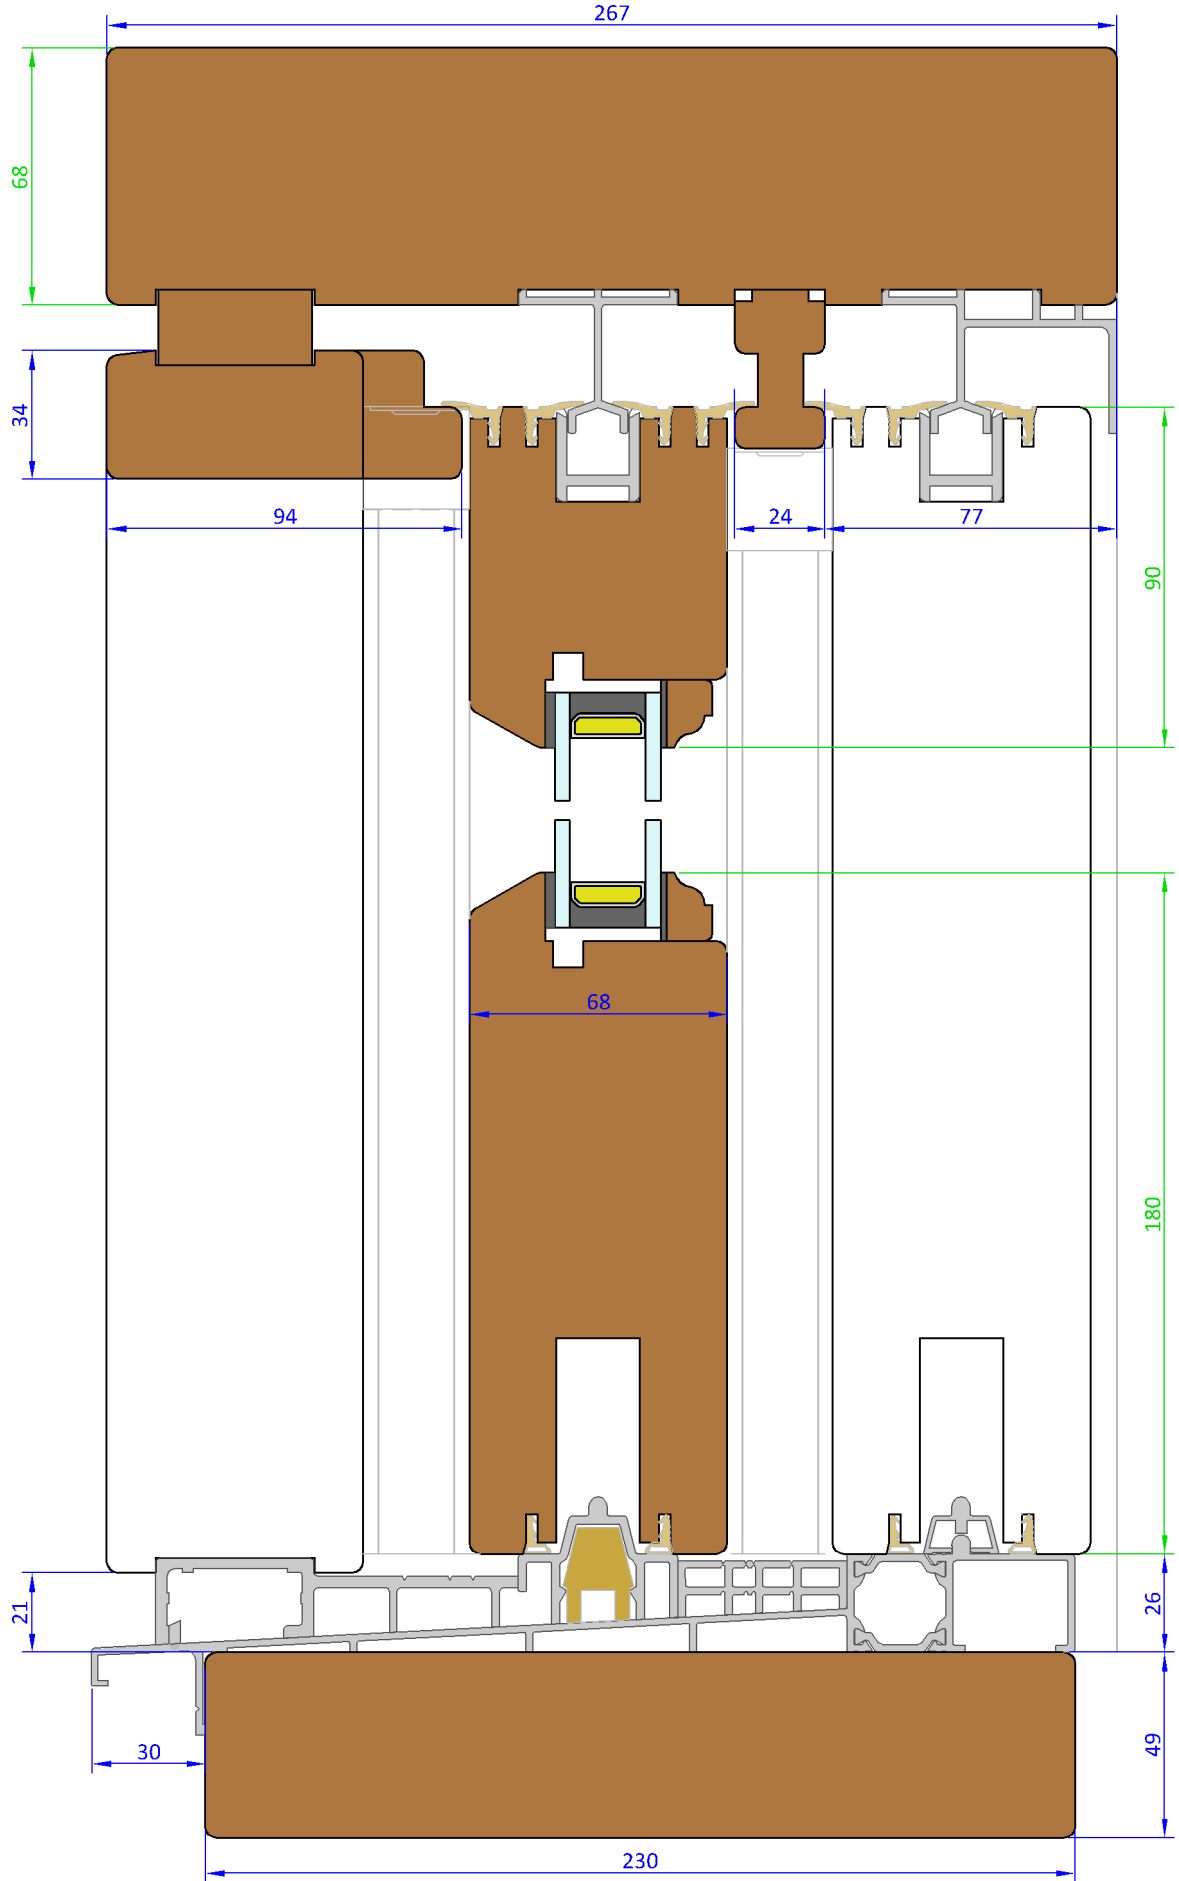

Variable Dimensions
Fixed Dimensions

Tolerances: All tolerances are to George Barnsdale Standard Tolerance definitions (see supporting document for more detail) unless stated on the drawing.
© George Barnsdale & Sons Ltd. All rights reserved. No part of this drawing may be reproduced without the permission of George Barnsdale & Son Ltd.


Title: Architects Details - DS13-AD DS13 - 2 & 3 Row Sliding Doorset		
Scale: As Shown	Date: 02-Jul-14	Sheet No: 4 of 6
Drawn: LRP	Approved:	Rev: 0

GEORGE BARNSDALE
ESTABLISHED 1884


High Street, Donington, Spalding, Lincs, PE11 4TA.
T: 01775 823000 F: 01775 823010
enquiries@georgebarnsdale.co.uk
www.georgebarnsdale.co.uk

SECTIONS (Scale 1:2)


Section F-F - Vertical Section Detail (Scale 1:2)

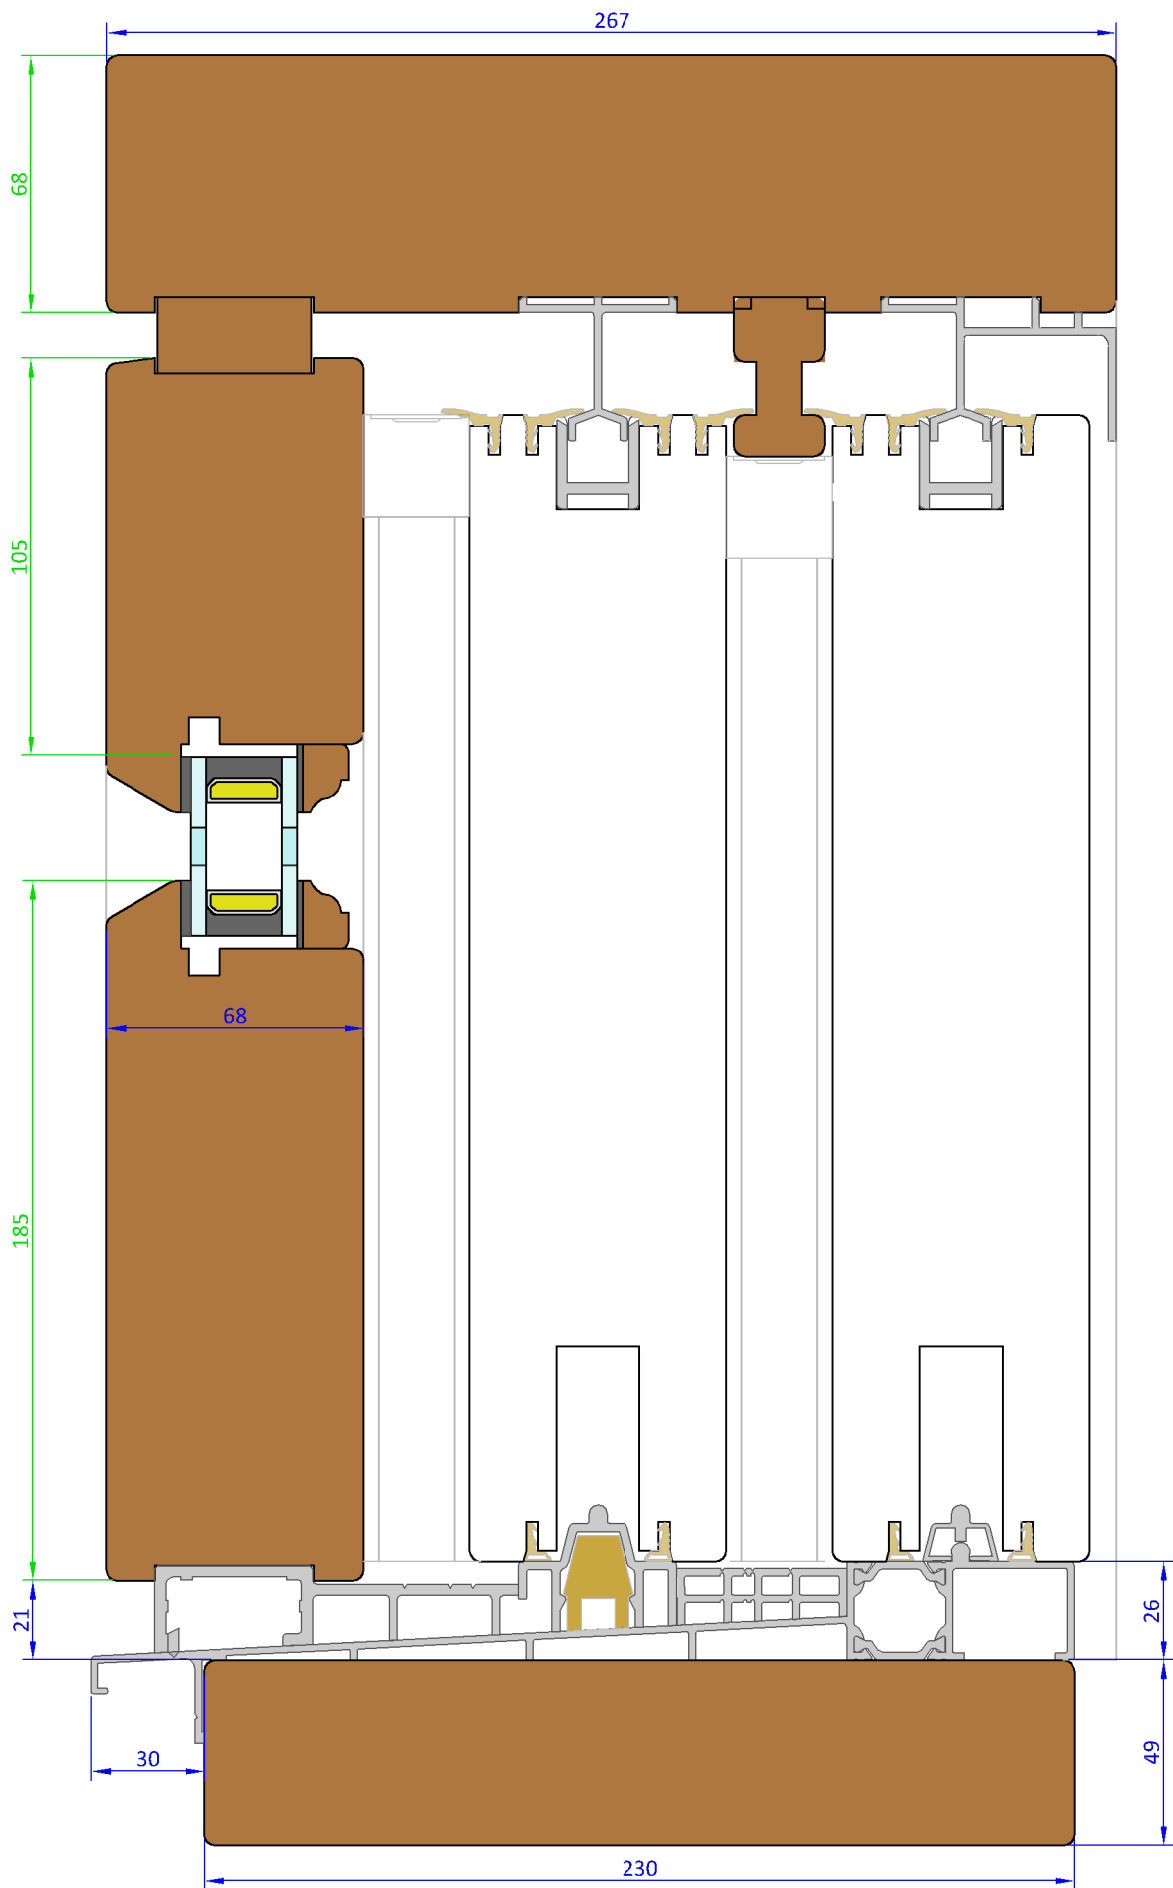


Plan View G-G - Scheme L, H and F - Outside Locking Rail Section (Scale 1:2)

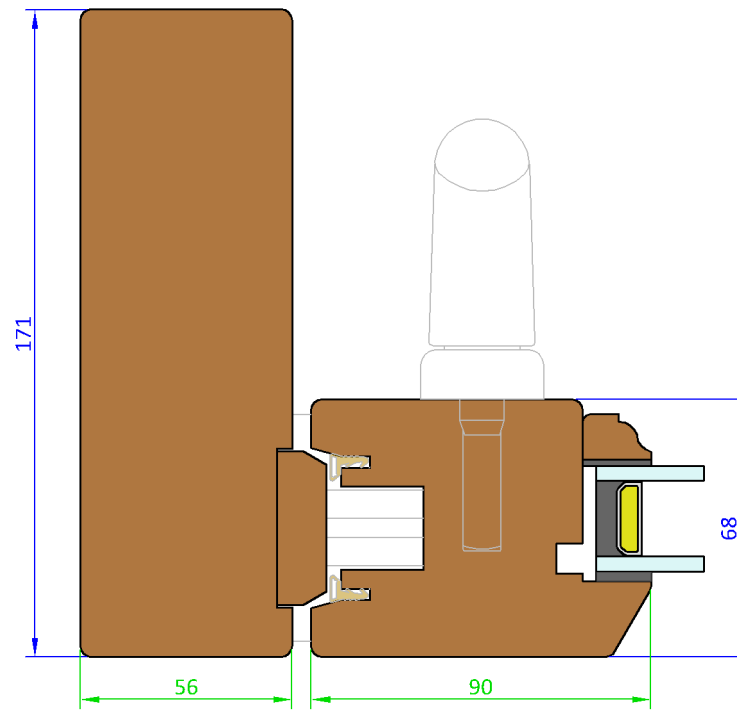


Plan View H-H - Scheme C, F and L - Meeting Rail Detail (Scale 1:2)

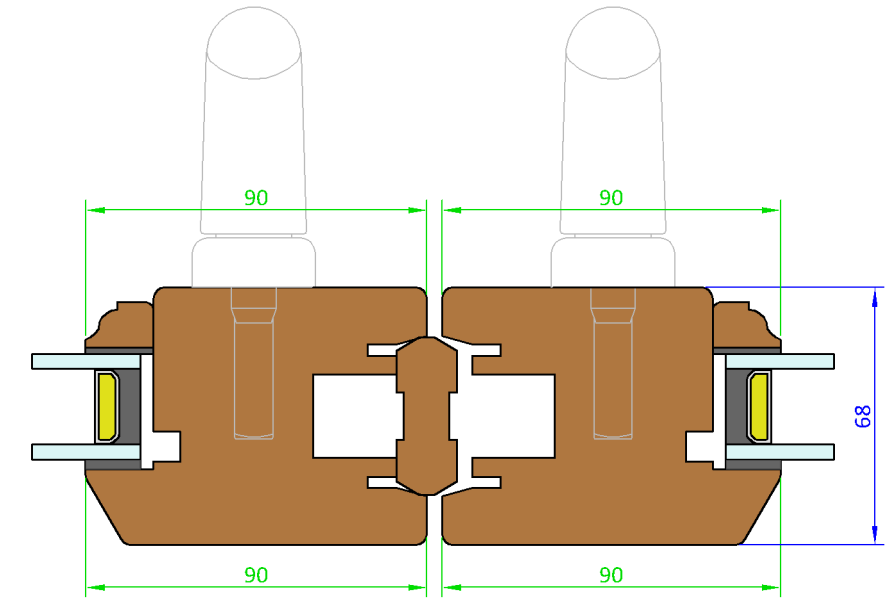

Plan View I-I - Scheme G2- False Mullion Detail (Scale 1:2)

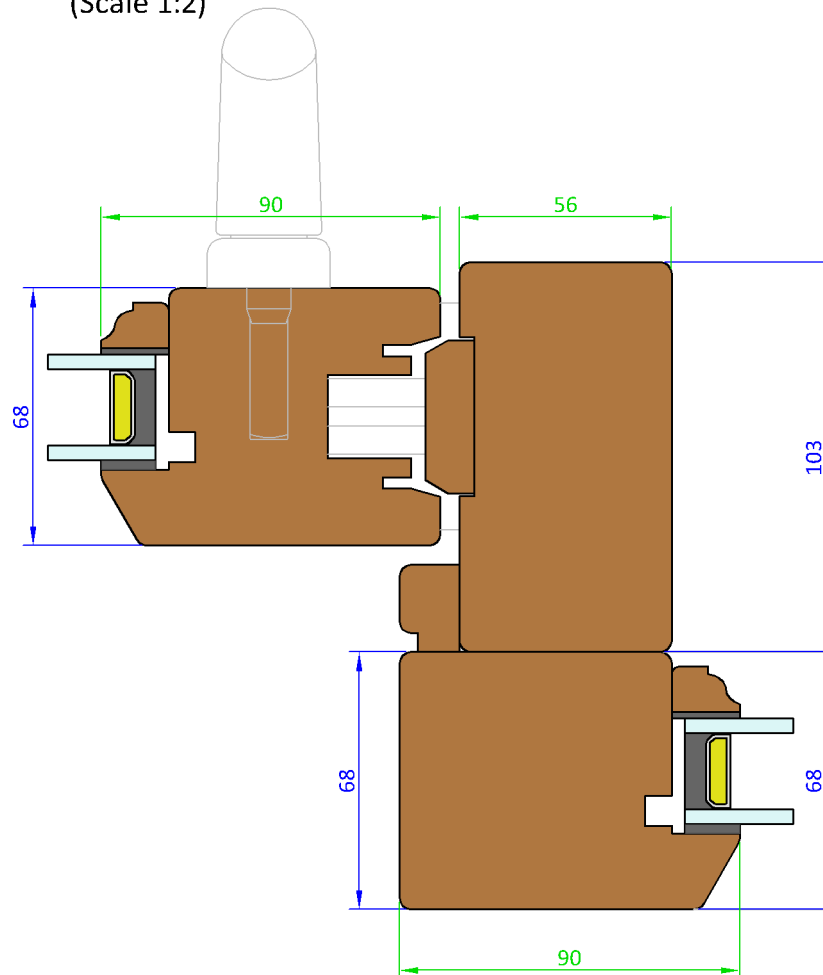

Section J-J - Scheme D & F Outside - Sliding Rail Cill Detail (Scale 1:2)

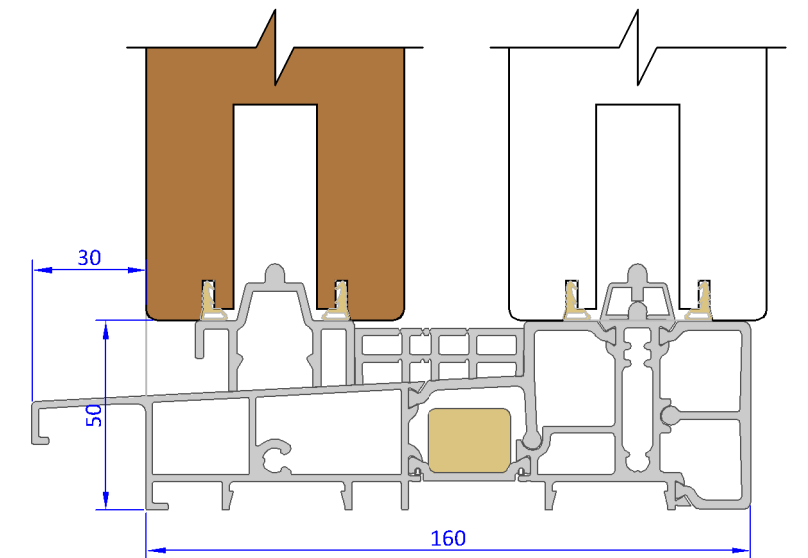

Tolerances: All tolerances are to George Barnsdale Standard Tolerance definitions (see supporting document for more detail) unless stated on the drawing.
 © George Barnsdale & Sons Ltd. All rights reserved. No part of this drawing may be reproduced without the permission of George Barnsdale & Son Ltd.

Variable Dimensions
 Fixed Dimensions


Title: Architects Details - DS13-AD DS13 - 2 & 3 Row Sliding Doorset		
Scale: As Shown	Date: 02-Jul-14	Sheet No: 5 of 6
Drawn: LRP	Approved:	Rev: 0

GEORGE BARNSDALE
 ESTABLISHED 1884

High Street, Donington, Spalding, Lincs, PE11 4TA.
 T: 01775 823000 F: 01775 823010
 enquiries@georgebarnsdale.co.uk
 www.georgebarnsdale.co.uk

SECTIONS (Scale 1:2)

Section D-D - Jamb and Mid-Rail Detail (Scale 1:2)

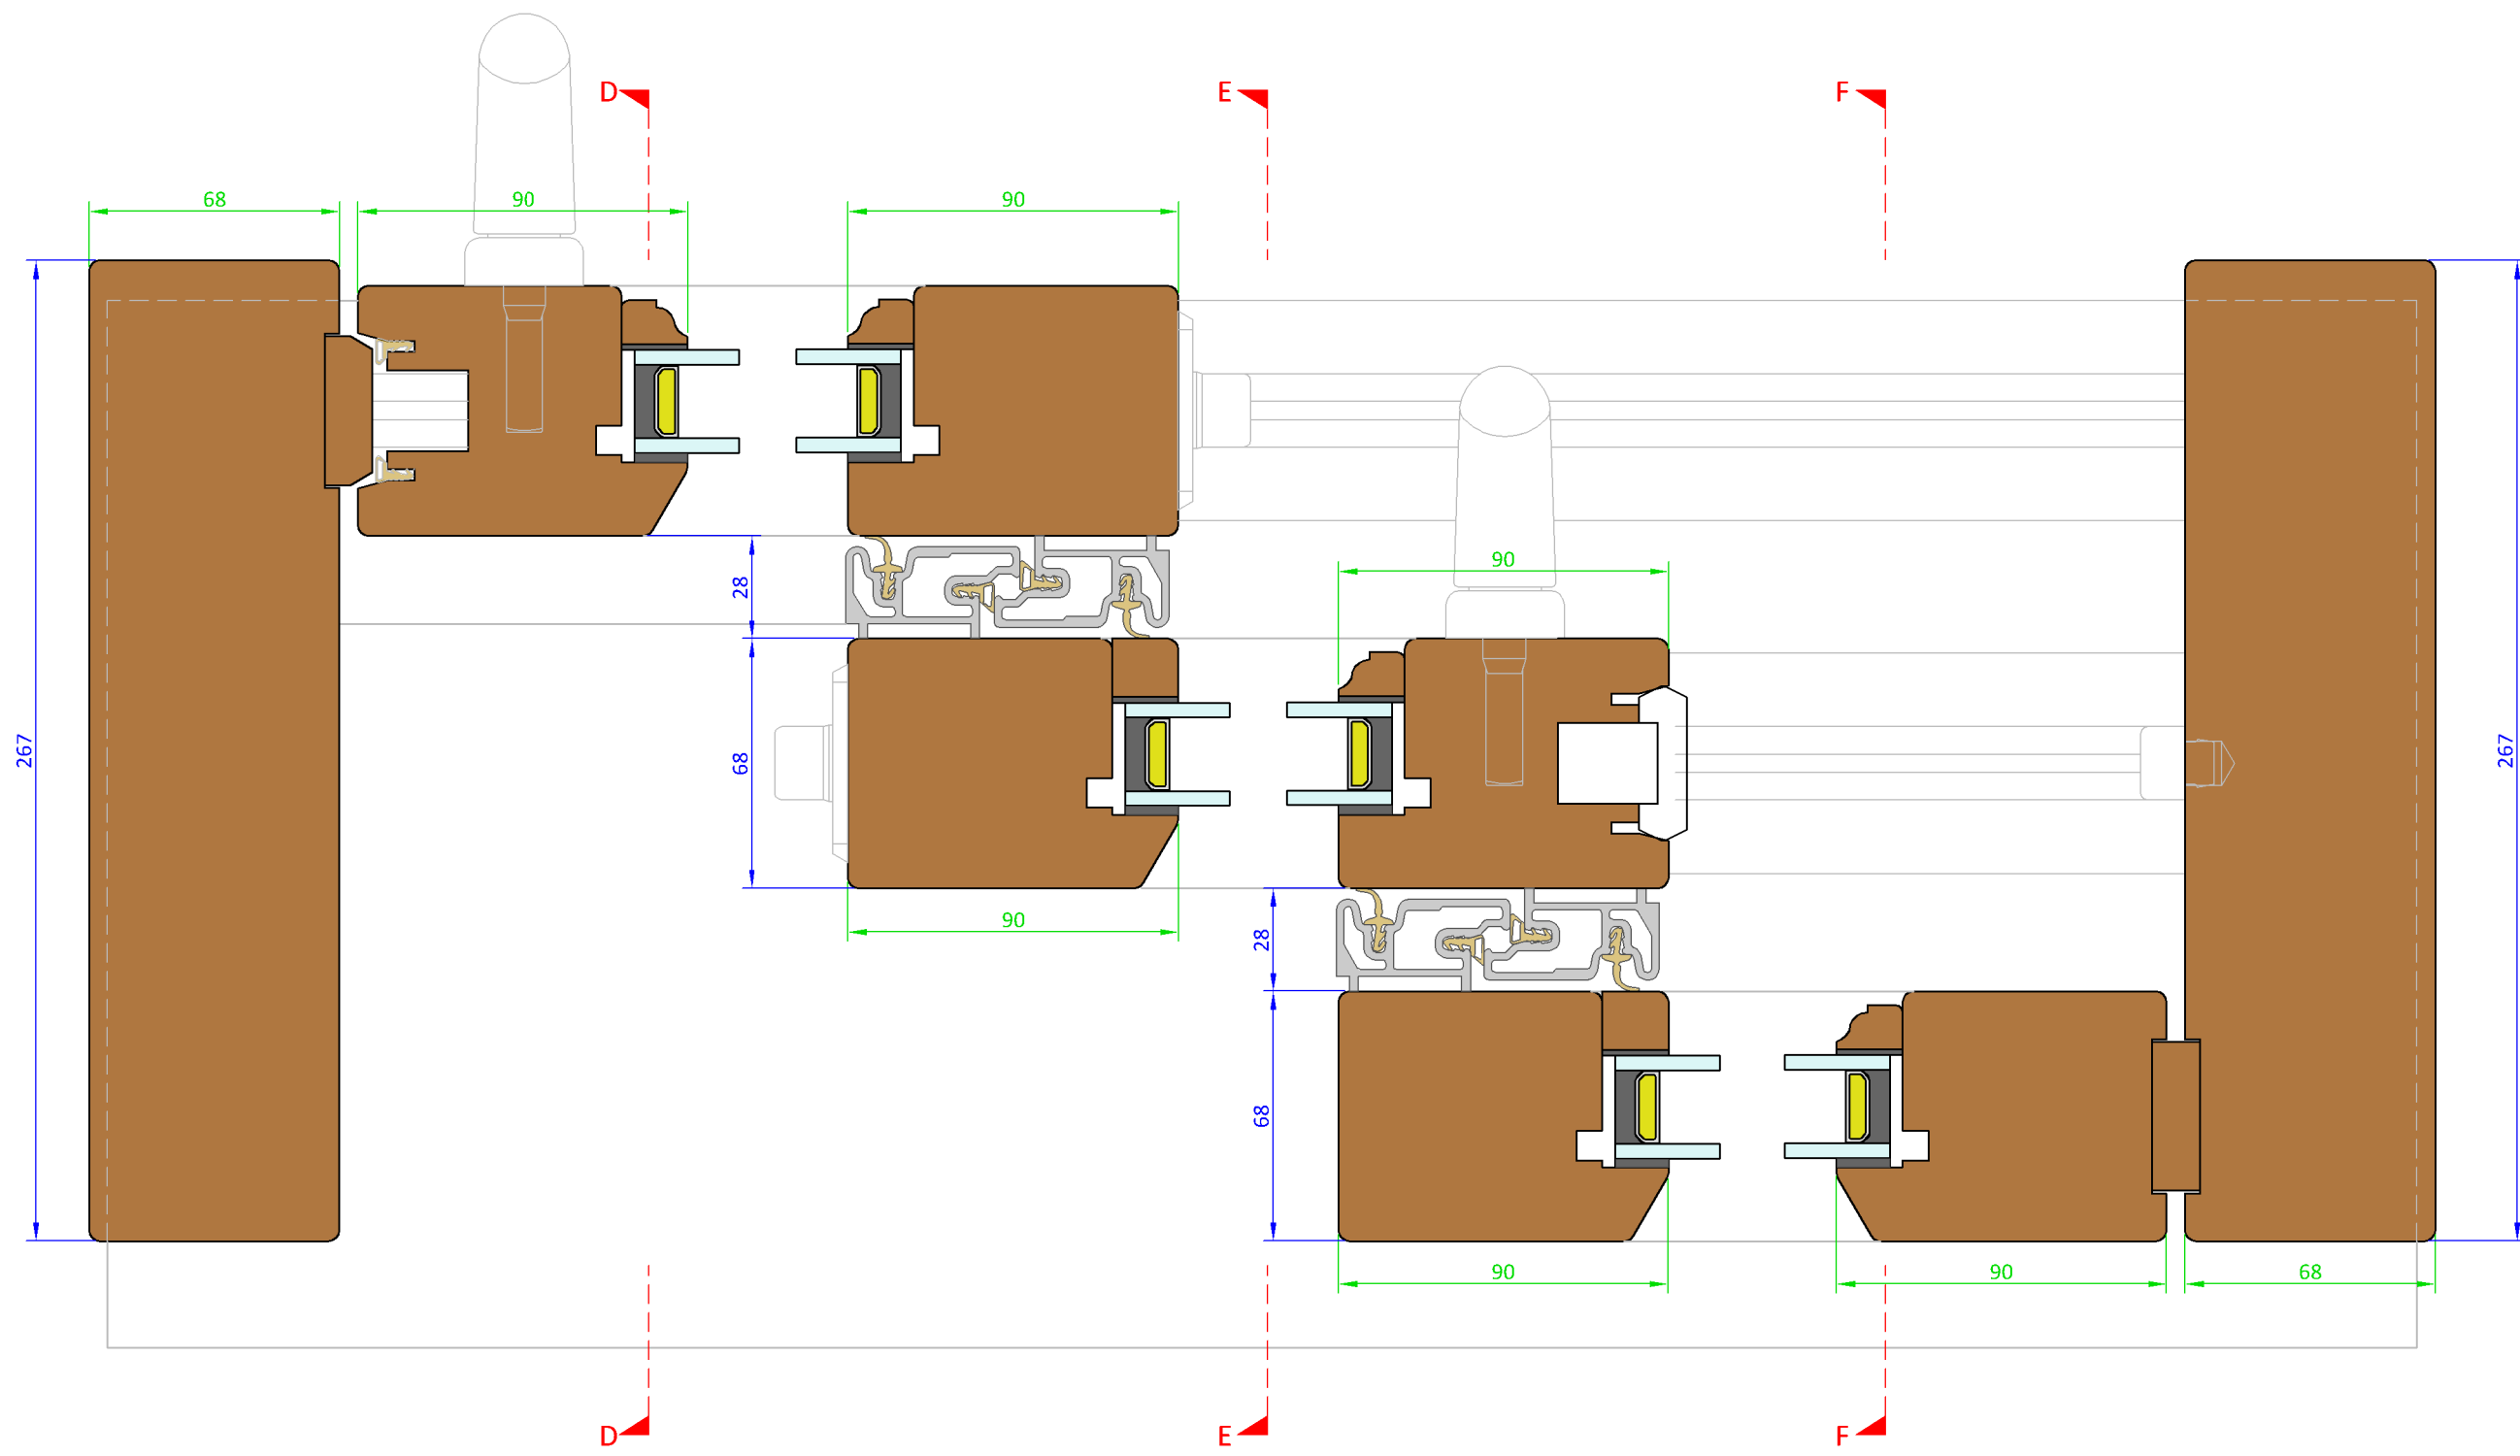

Tolerances: All tolerances are to George Barnsdale Standard Tolerance definitions (see supporting document for more detail) unless stated on the drawing.
 © George Barnsdale & Sons Ltd. All rights reserved. No part of this drawing may be reproduced without the permission of George Barnsdale & Son Ltd.

Variable Dimensions
 Fixed Dimensions

Title: Architects Details - DS13-AD DS13 - 2 & 3 Row Sliding Doorset		
Scale: As Shown	Date: 02-Jul-14	Sheet No: 6 of 6
Drawn: LRP	Approved:	Rev: 0

GEORGE BARNSDALE
 ESTABLISHED 1884

High Street, Donington, Spalding, Lincs, PE11 4TA.
 T: 01775 823000 F: 01775 823010
 enquiries@georgebarnsdale.co.uk
 www.georgebarnsdale.co.uk