



SECTIONS


Elevation 1 - Outside View (Scale 1:20)

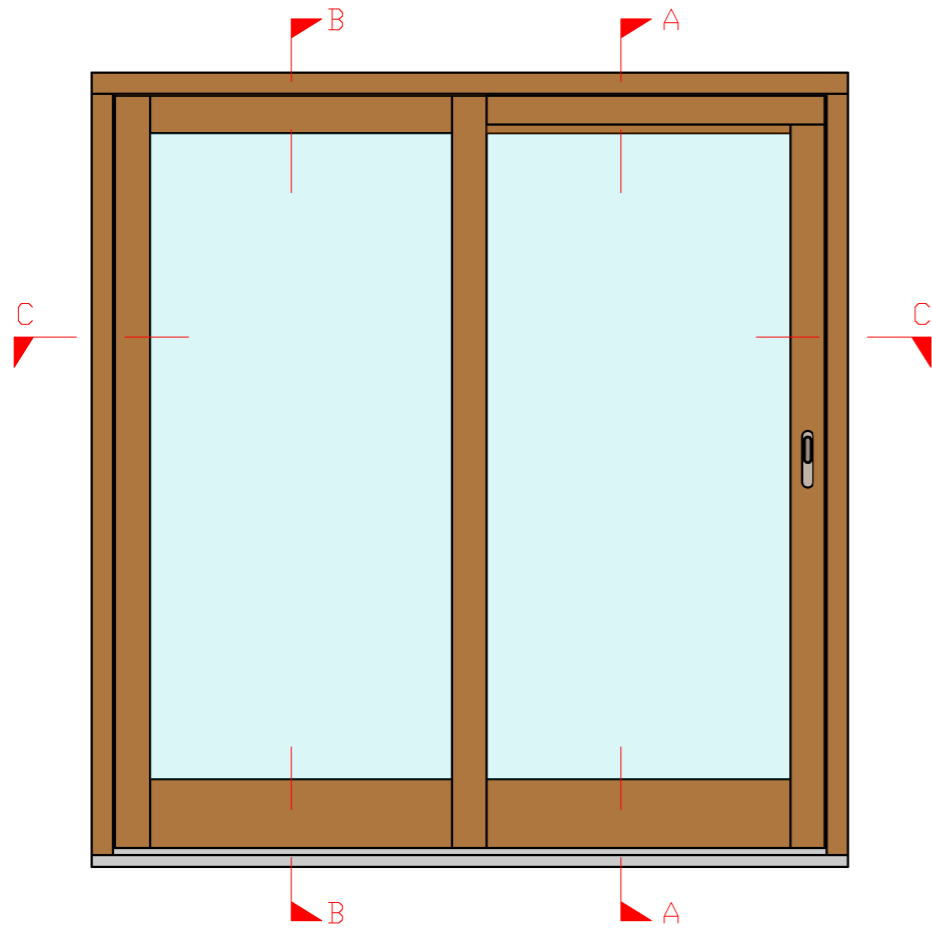


Elevation 2 - Inside View (Scale 1:20)

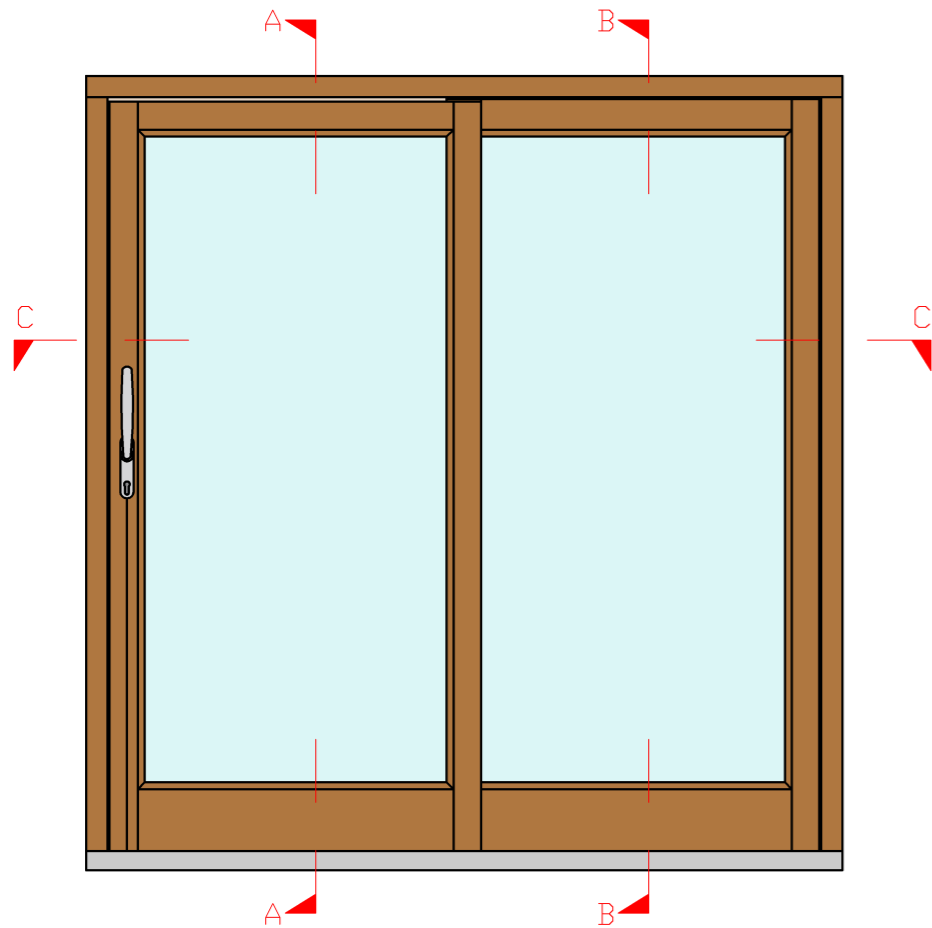

Section B-B - 2 Row Vertical Section Detail (Scale 1:2)

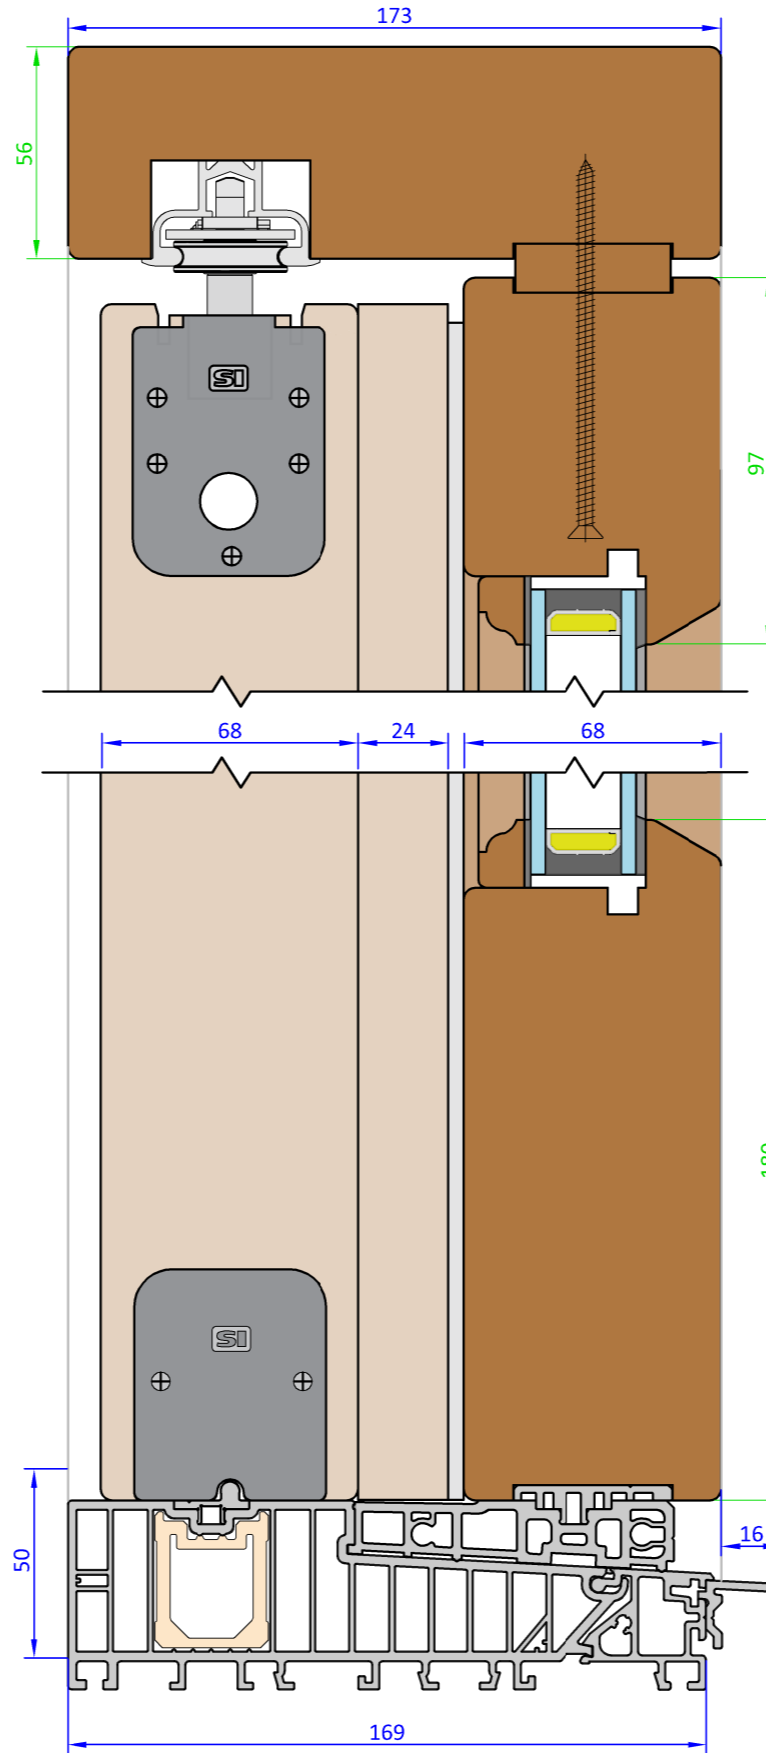

Section A-A - 2 Row Vertical Section Detail (Scale 1:2)

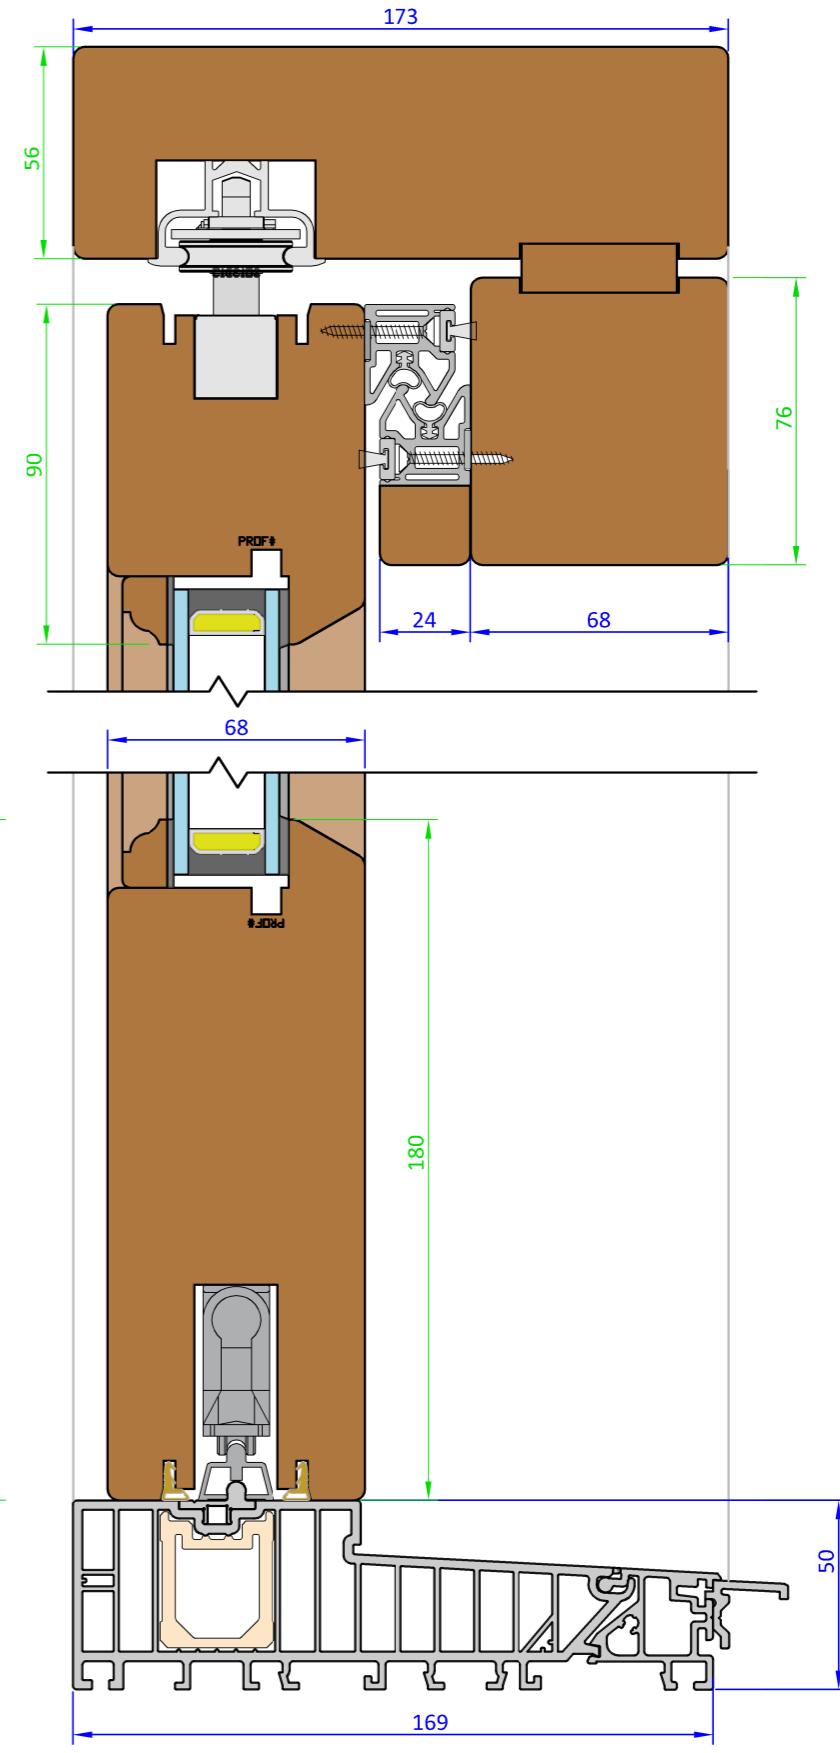

Variable Dimensions
(Dim shown is usually min)

Fixed Dimensions


| | | |
|---|-------------|----------------|
| System: T-DS13-XX-68 | | |
| Title: Traditional DS13 - 2 & 3 Row Sliding Doorset | | |
| Scale: As Shown | Rev No: A | Date: 29/11/19 |
| Drawn By: CS | Sheet No: 1 | Status: WIP |

GEORGE BARNSDALE
Est. 1884
High Street, Donington, Spalding, Lincs, PE11 4TA
01775 82300
www.georgebarnsdale.co.uk


Tolerances: All tolerance: are to George Barnsdale Standard Tolerance definitions (see supporting document for more detail) unless stated on the drawing.
© George Barnsdale & Sons Ltd. All rights reserved. No part of this drawing may be reproduced without the permission of George Barnsdale & Son Ltd.

SECTIONS

Section C-C - Scheme A Row Jamb and Mid-Rail Detail (Scale 1:2)

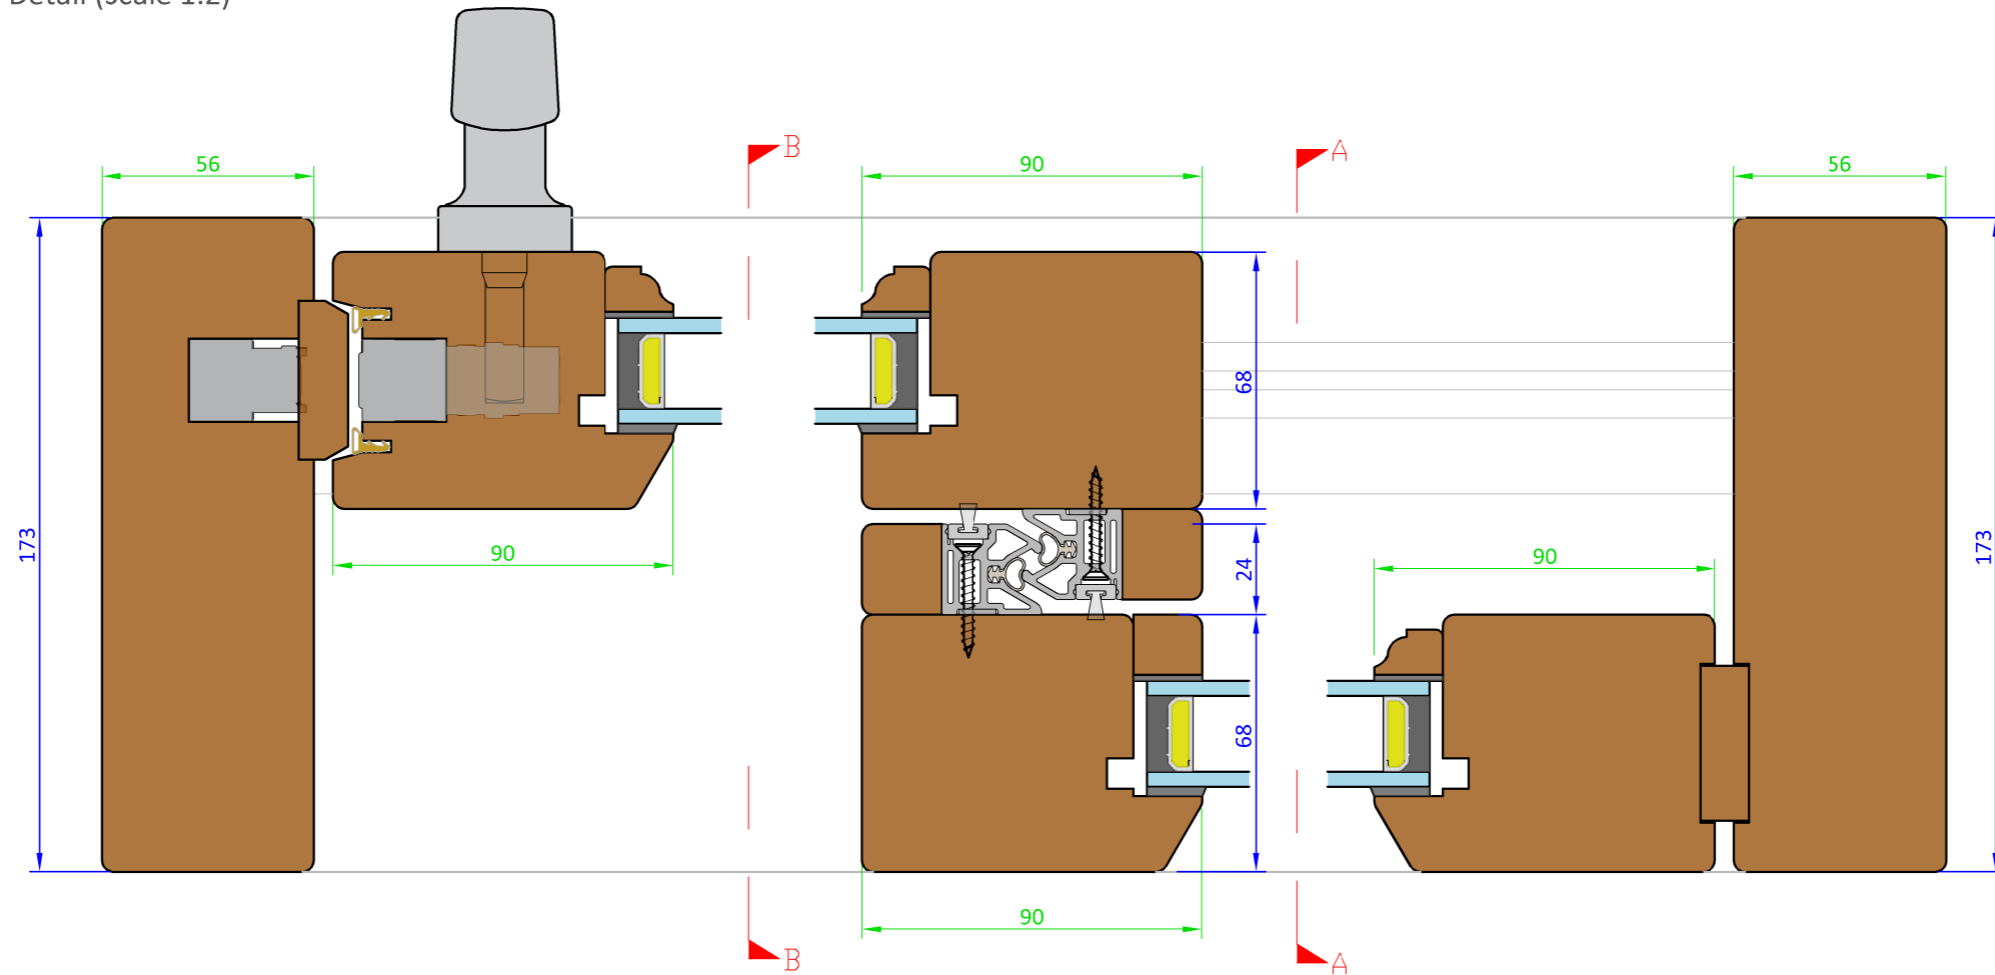

Cill Extension Options (Scale 1:2)

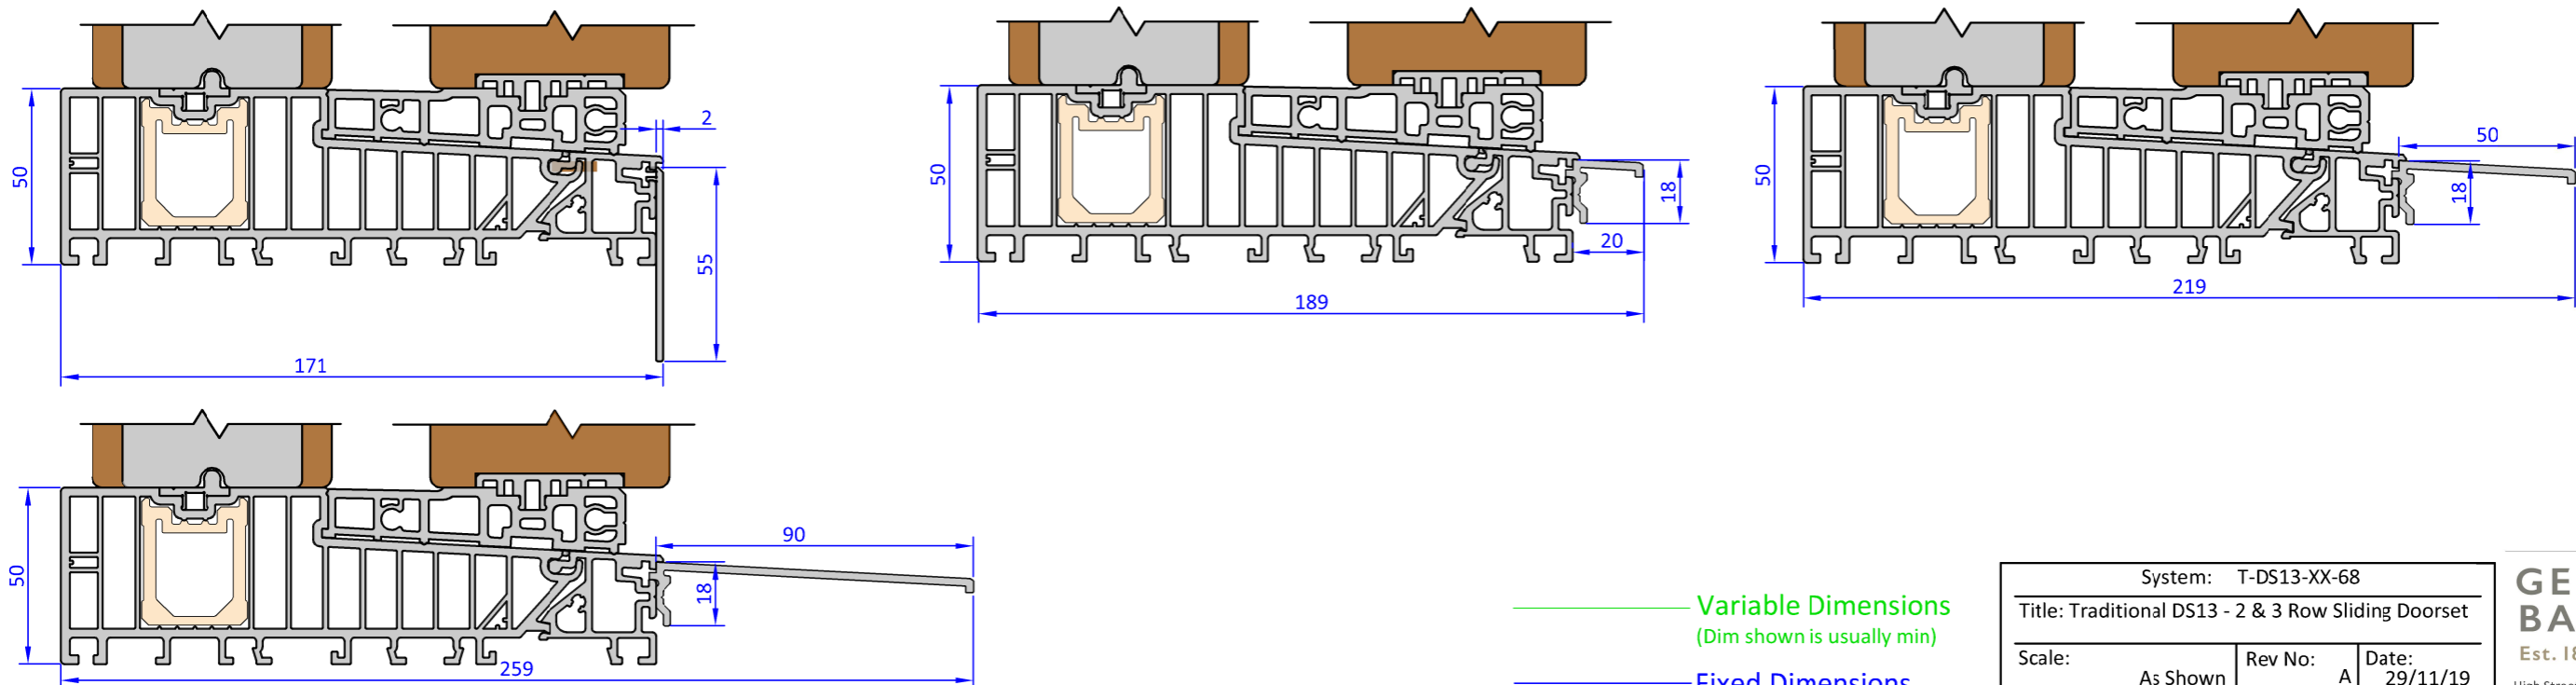



Tolerances: All tolerances are to George Barnsdale Standard Tolerance definitions (see supporting document for more detail) unless stated on the drawing.
 © George Barnsdale & Sons Ltd. All rights reserved. No part of this drawing may be reproduced without the permission of George Barnsdale & Son Ltd.

| | | |
|---|-------------|----------------|
| System: T-DS13-XX-68 | | |
| Title: Traditional DS13 - 2 & 3 Row Sliding Doorset | | |
| Scale: As Shown | Rev No: A | Date: 29/11/19 |
| Drawn By: CS | Sheet No: 2 | Status: WIP |


GEORGE BARNSDALE
 Est. 1884
 High Street, Donnington, Spalding, Lincs, PE11 4TA
 01775 82300
 www.georgebarnsdale.co.uk

SECTIONS

Section D:D- Scheme C Row Jamb and Mid-Rail Detail (Scale 1:2)

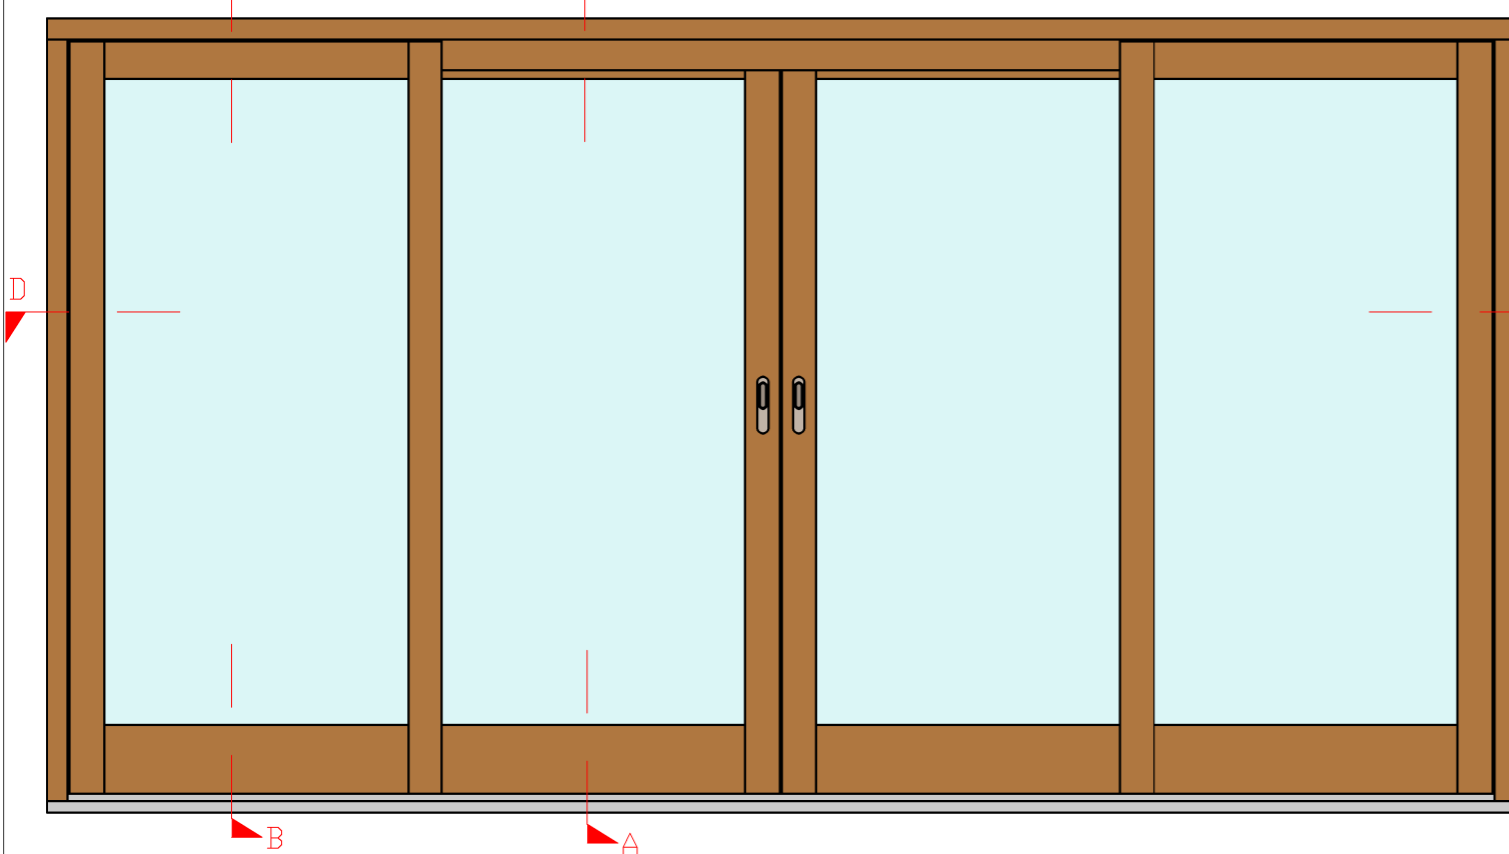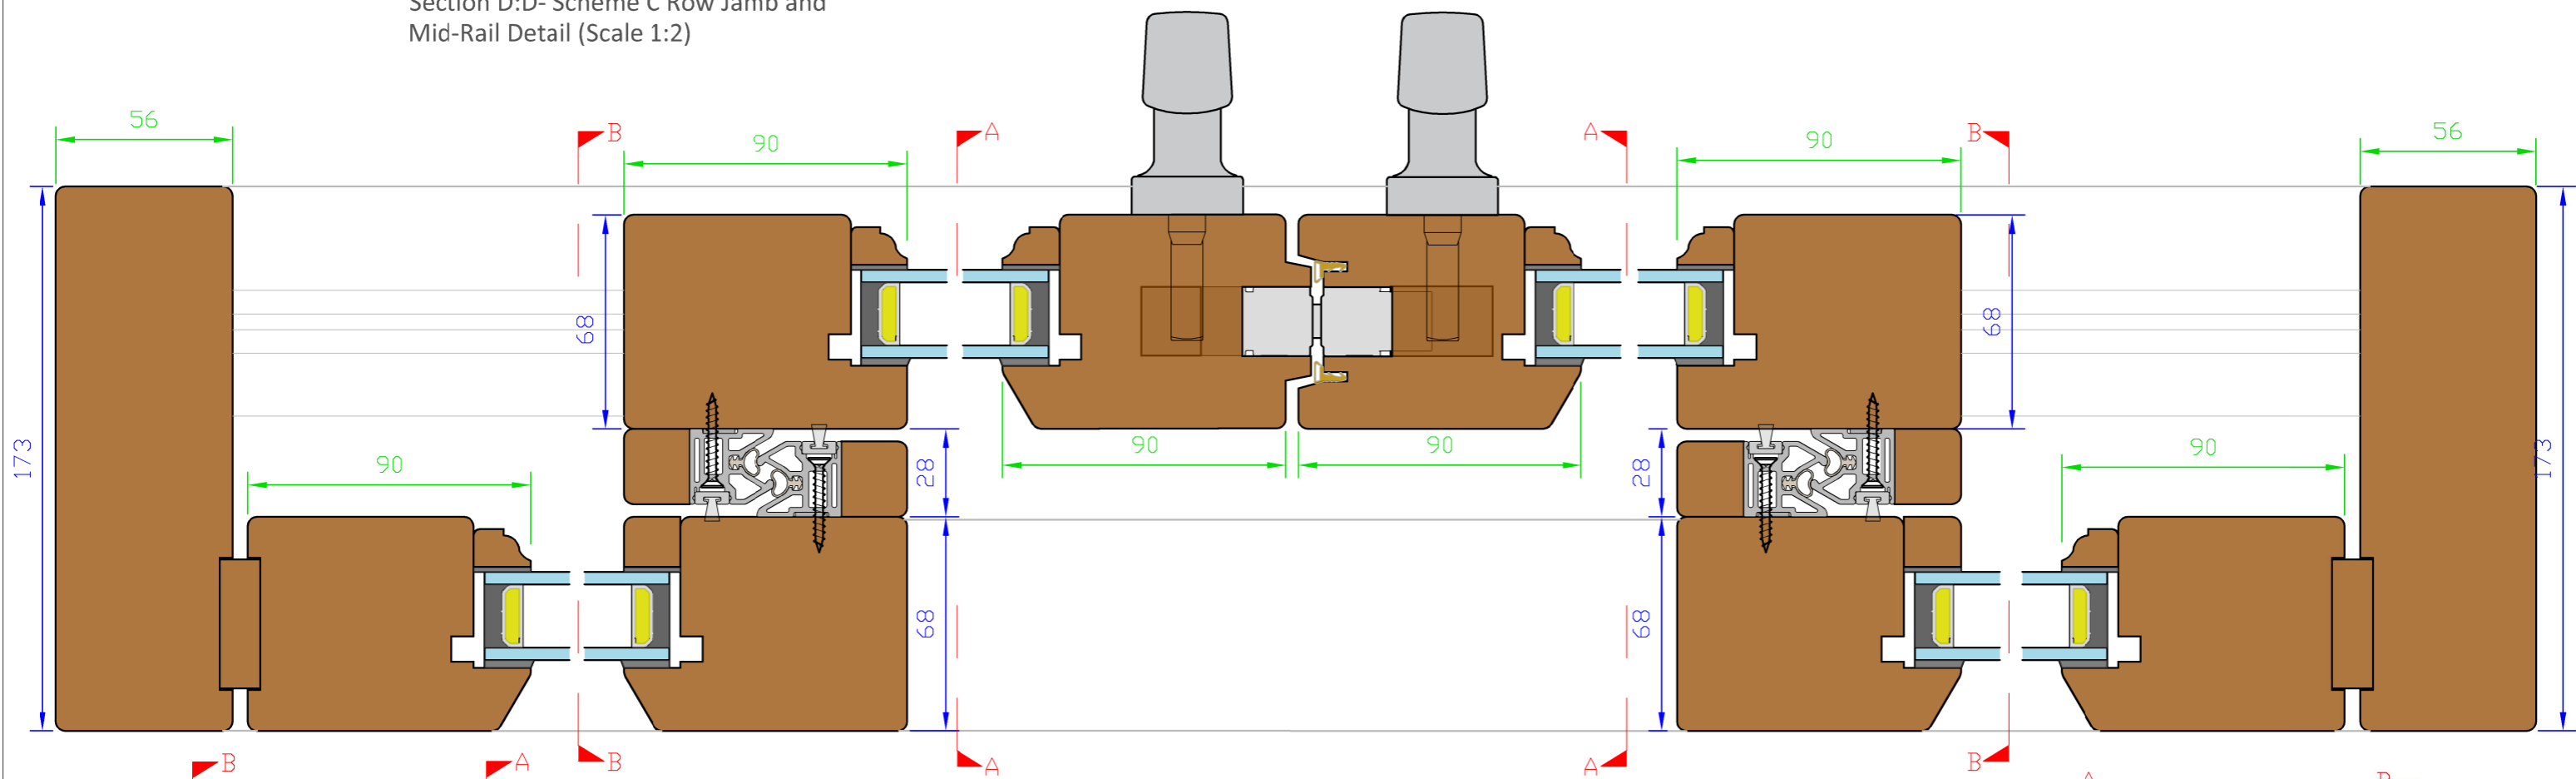

Scheme C Outside View (Scale 1:20)

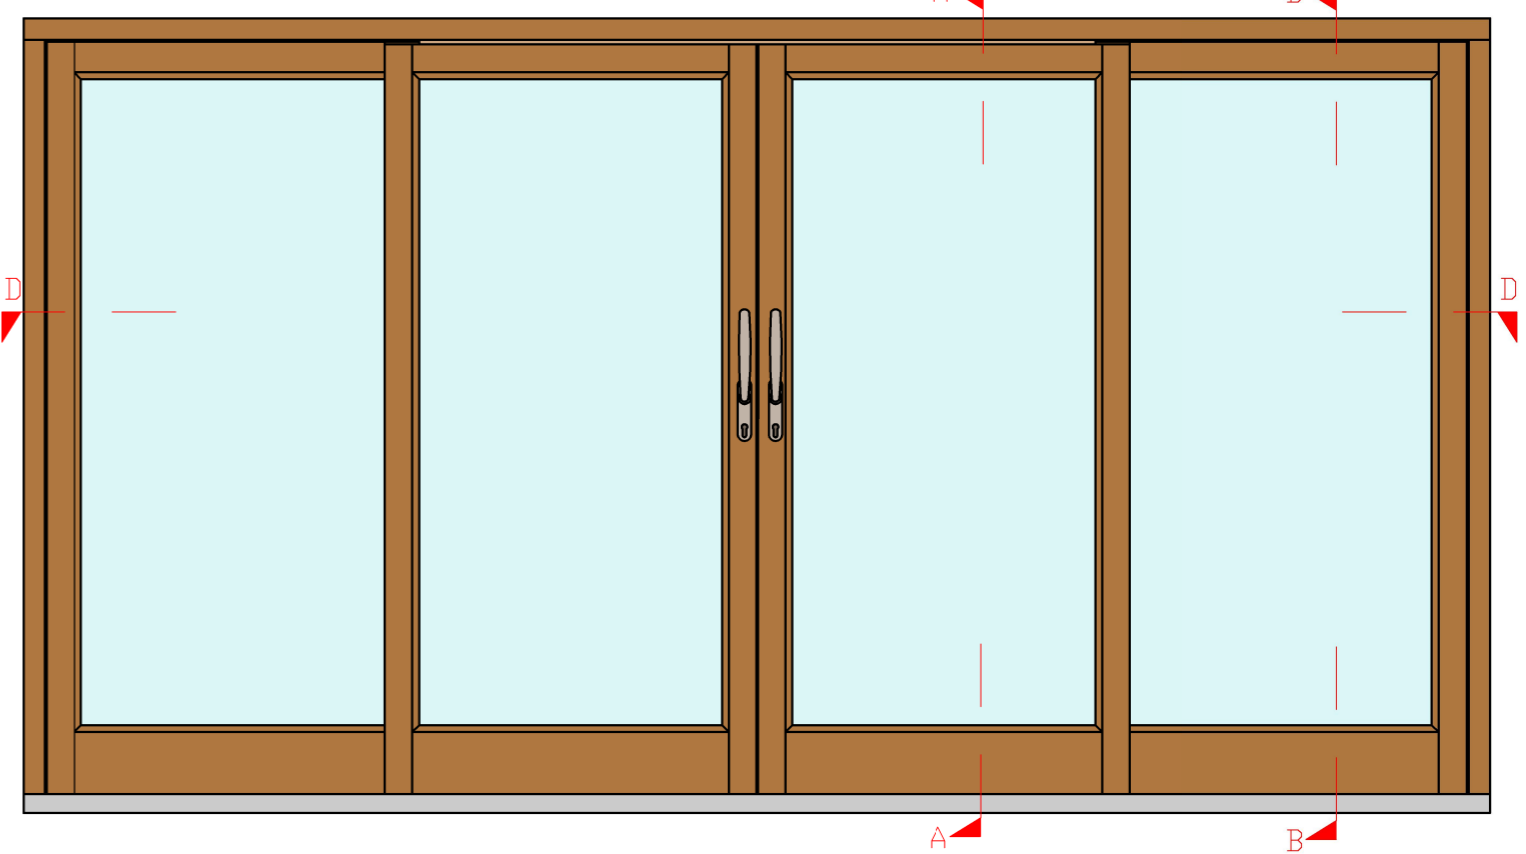

Scheme C Inside View (Scale 1:20)


| | | |
|---|-------------|----------------|
| System: T-DS13-XX-68 | | |
| Title: Traditional DS13 - 2 & 3 Row Sliding Doorset | | |
| Scale: As Shown | Rev No: A | Date: 29/11/19 |
| Drawn By: CS | Sheet No: 3 | Status: WIP |

GEORGE BARNSDALE
 Est. 1884
 High Street, Donington, Spalding, Lincs, PE11 4TA
 01775 82300
 www.georgebarnsdale.co.uk


Tolerances: All tolerances are to George Barnsdale Standard Tolerance definitions (see supporting document for more detail) unless stated on the drawing.
 © George Barnsdale & Sons Ltd. All rights reserved. No part of this drawing may be reproduced without the permission of George Barnsdale & Son Ltd.

SECTIONS


Outside View (Scale 1:20)

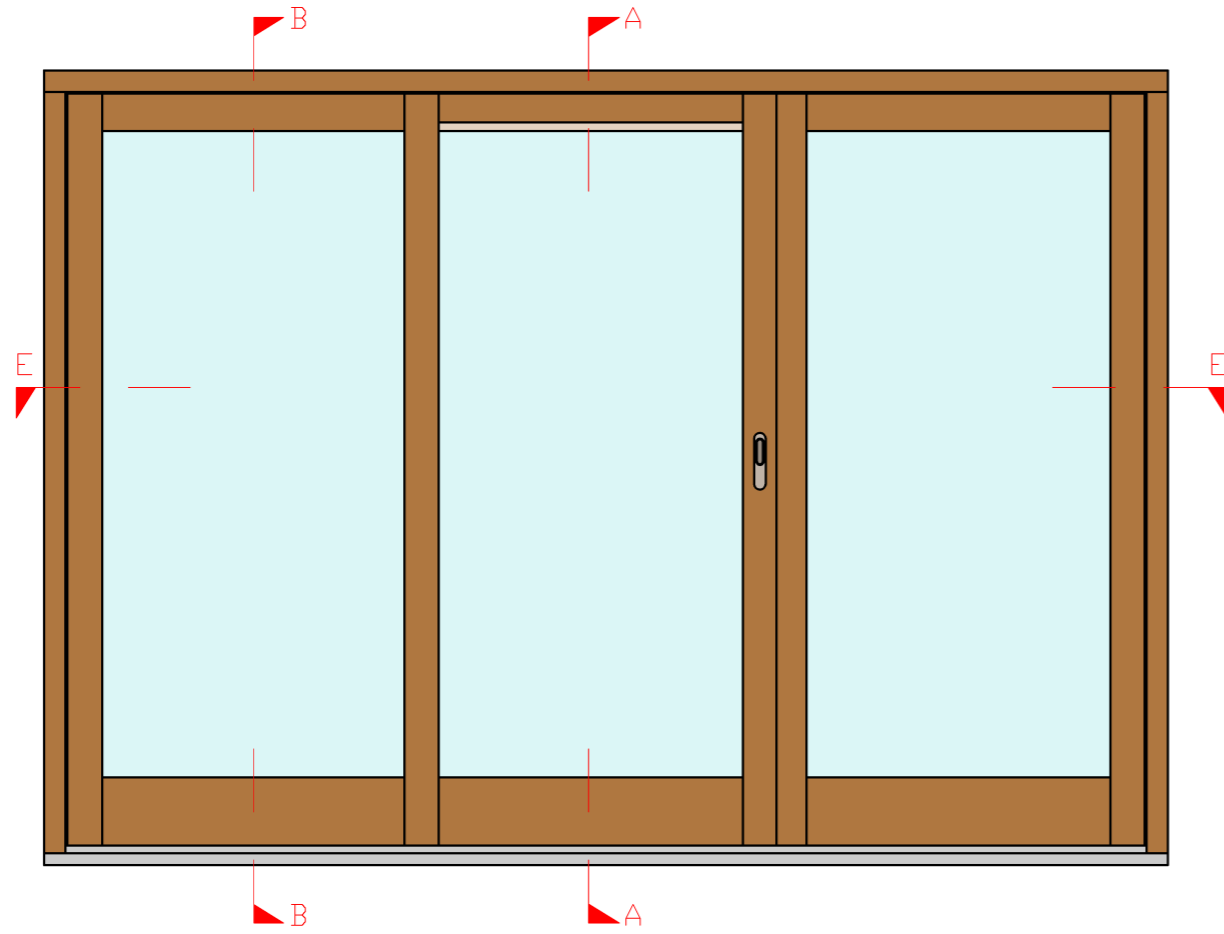

Inside View (Scale 1:20)

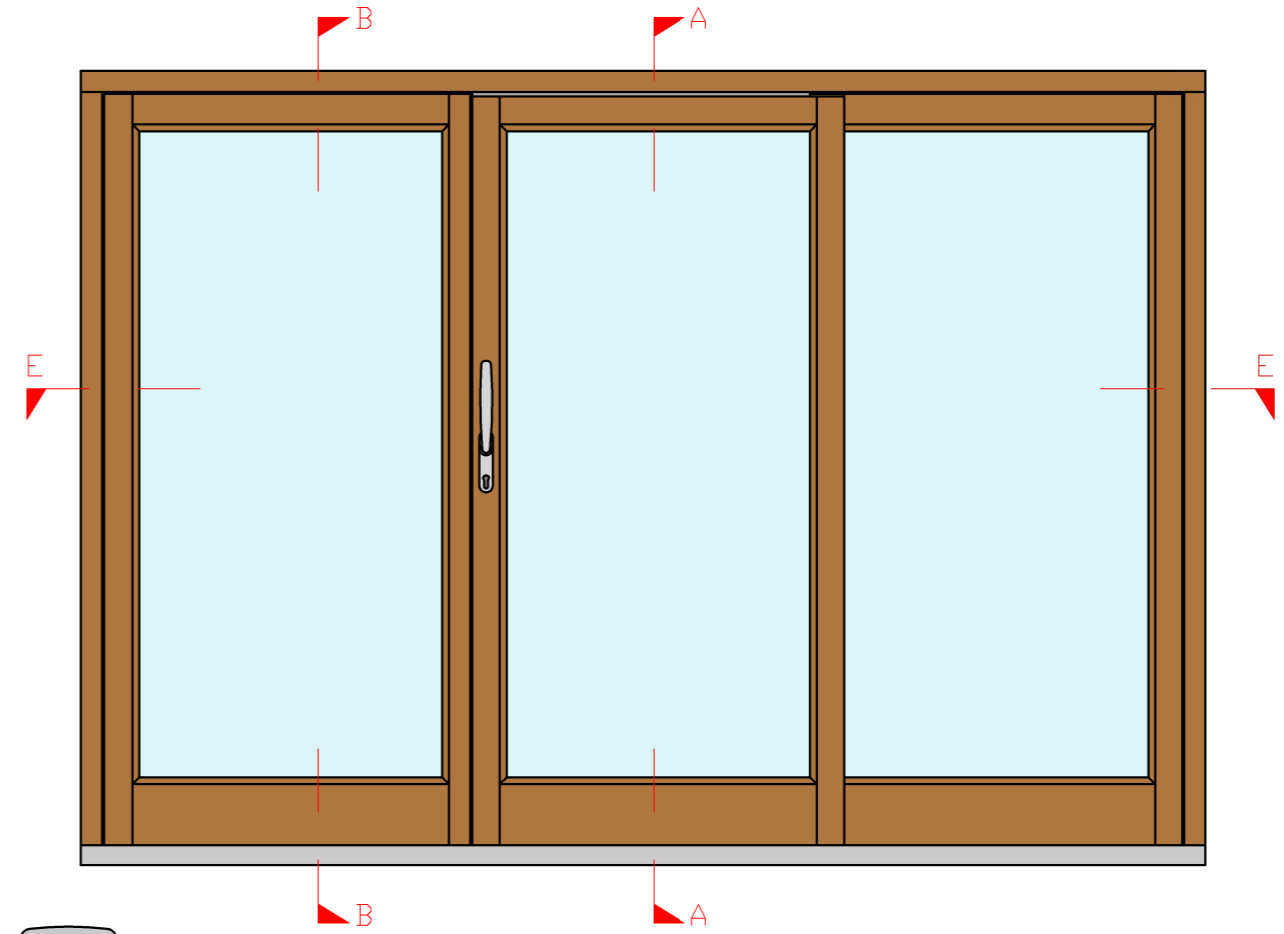

Section E:E- Scheme G Row Jamb and Mid-Rail Detail (Scale 1:2)

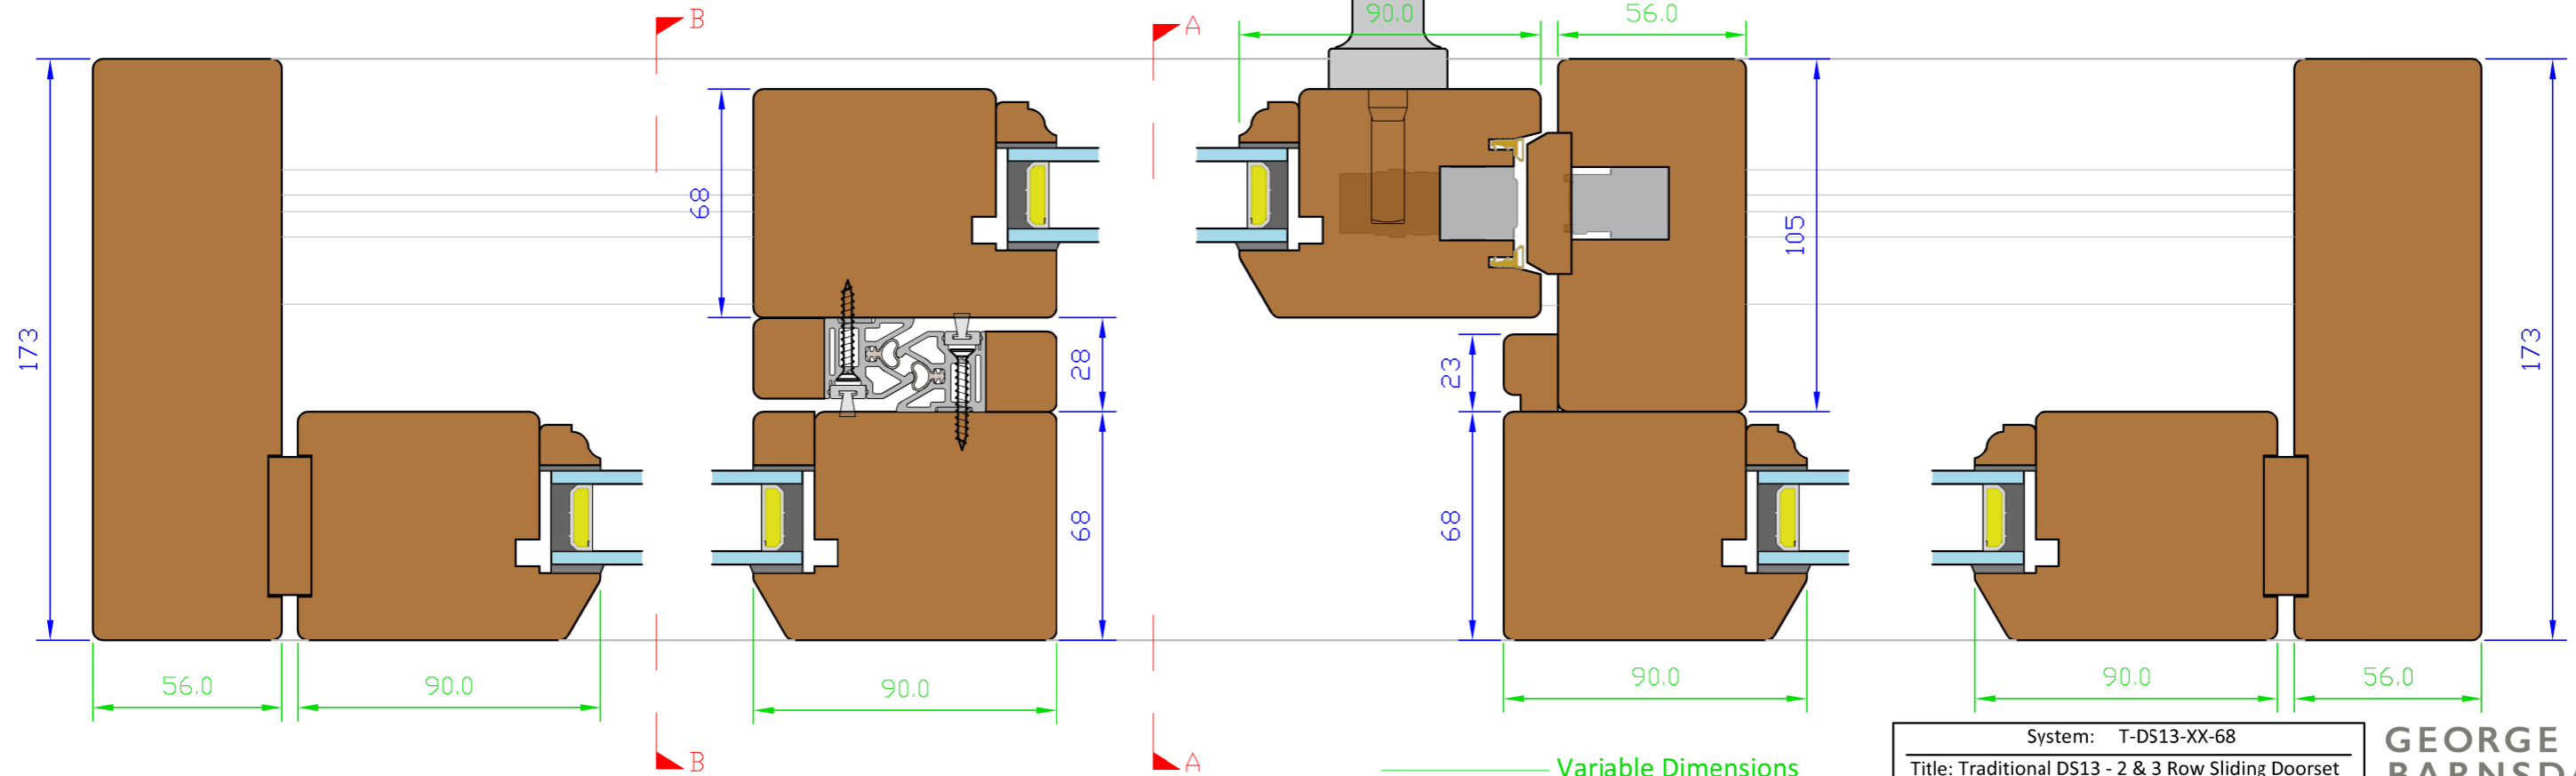

Variable Dimensions
(Dim shown is usually min)

Fixed Dimensions


| | | |
|---|-------------|----------------|
| System: T-DS13-XX-68 | | |
| Title: Traditional DS13 - 2 & 3 Row Sliding Doorset | | |
| Scale: As Shown | Rev No: A | Date: 29/11/19 |
| Drawn By: CS | Sheet No: 4 | Status: WIP |

GEORGE BARNSDALE
Est. 1884
High Street, Donington, Spalding, Lincs, PE11 4TA
01775 82300
www.georgebarnsdale.co.uk


Tolerances: All tolerances are to George Barnsdale Standard Tolerance definitions (see supporting document for more detail) unless stated on the drawing.
© George Barnsdale & Sons Ltd. All rights reserved. No part of this drawing may be reproduced without the permission of George Barnsdale & Son Ltd.

SECTIONS


Elevation 1 - Outside View (Scale 1:20)

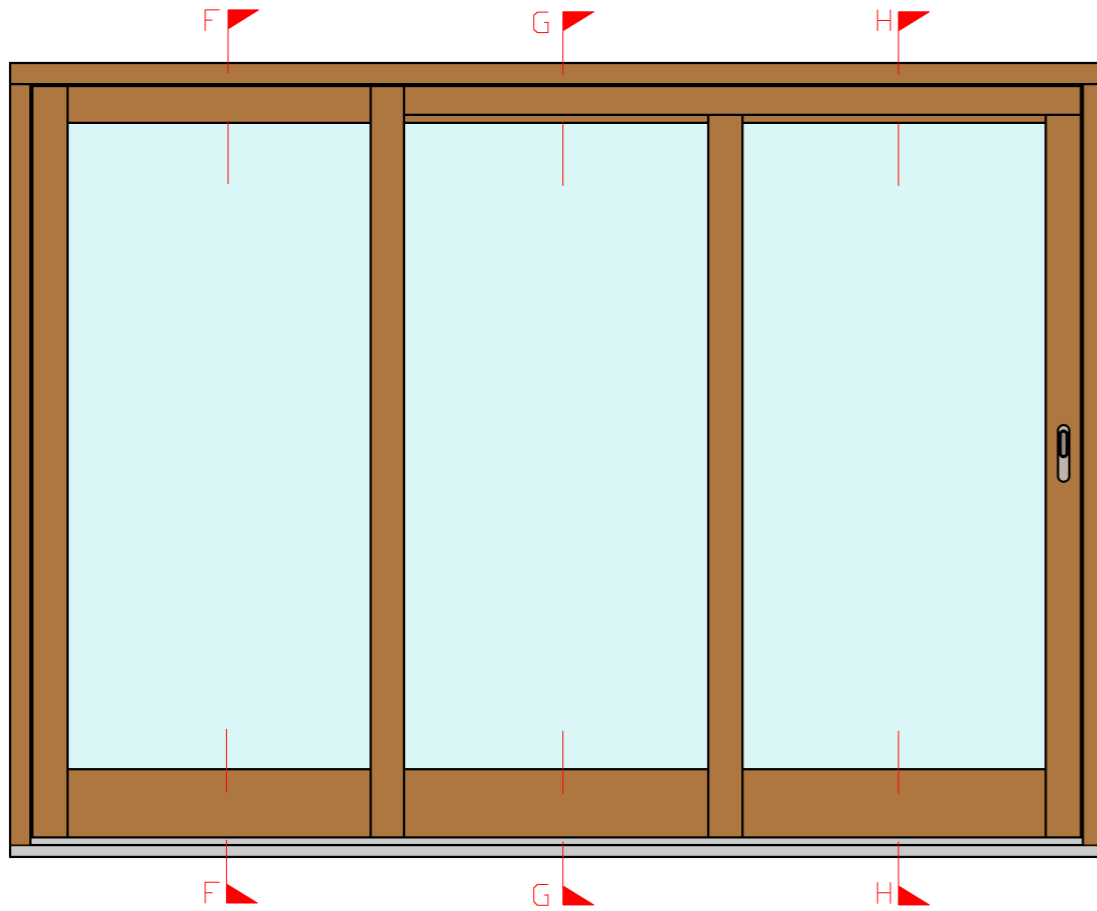

Elevation 2 - Inside View (Scale 1:20)

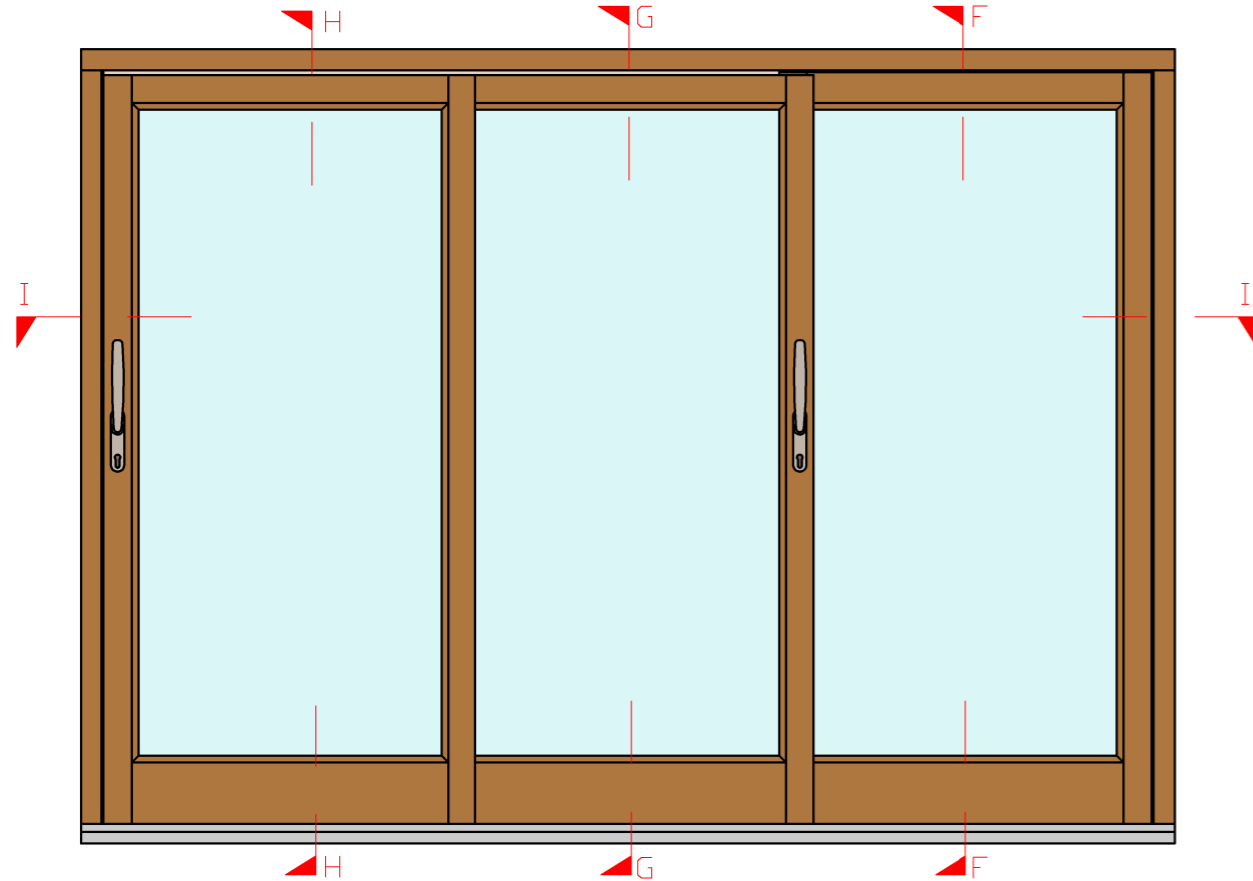

Section F-F - Vertical Section Detail (Scale 1:2)

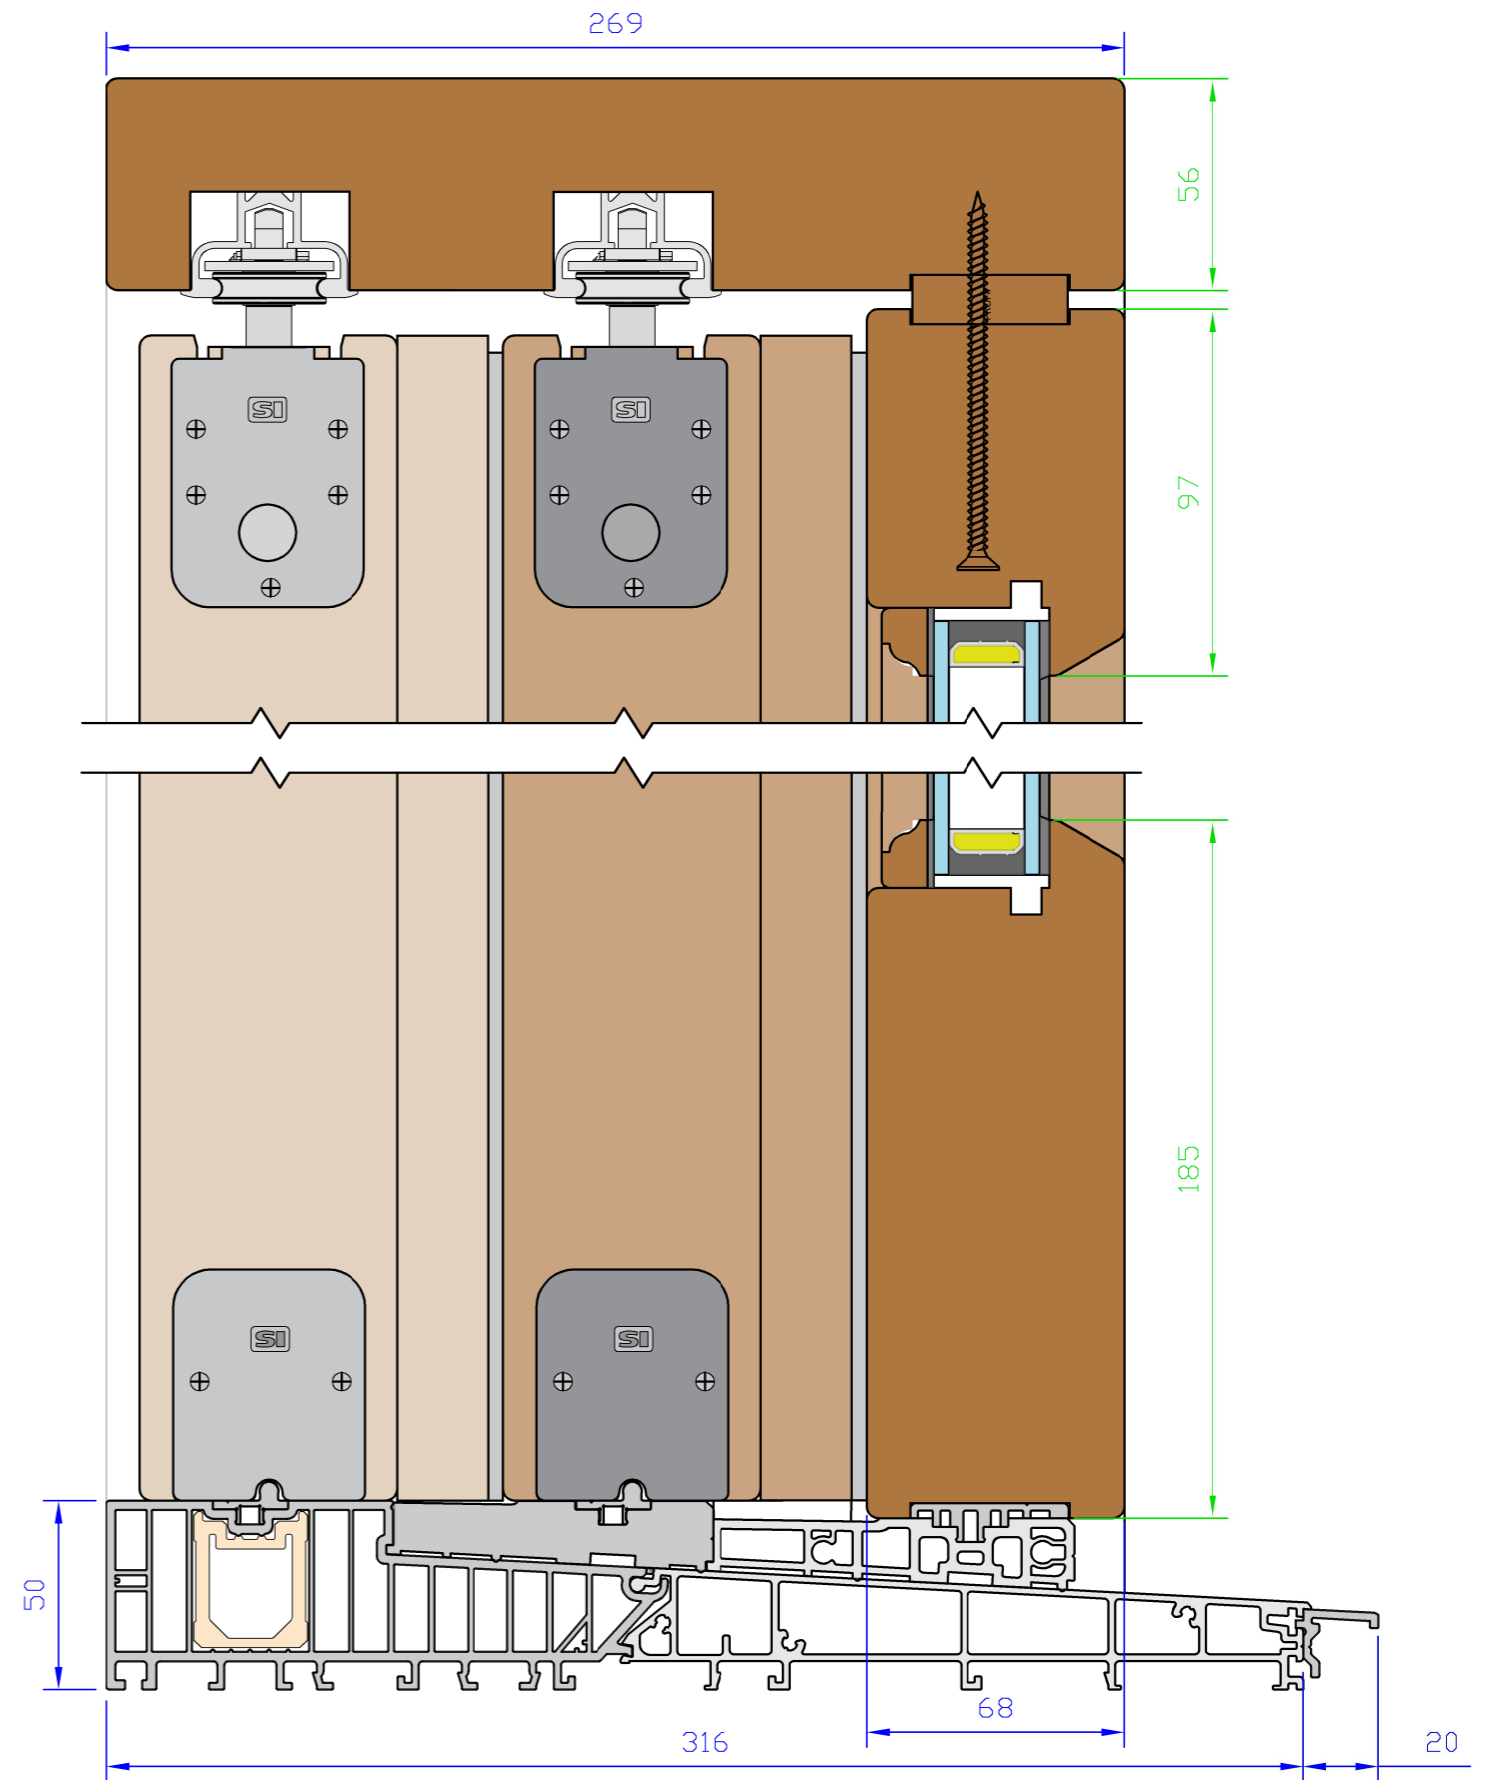

Variable Dimensions
(Dim shown is usually min)

Fixed Dimensions


| | | | |
|---|----------|-------------|----------------|
| System: T-DS13-XX-68 | | | |
| Title: Traditional DS13 - 2 & 3 Row Sliding Doorset | | | |
| Scale: | As Shown | Rev No: A | Date: 29/11/19 |
| Drawn By: | CS | Sheet No: 5 | Status: WIP |

GEORGE BARNSDALE
Est. 1884
High Street, Dorington, Spalding, Lincs, PE11 4TA
01775 82300
www.georgebarnsdale.co.uk


Tolerances: All tolerances are to George Barnsdale Standard Tolerance definitions (see supporting document for more detail) unless stated on the drawing.
© George Barnsdale & Sons Ltd. All rights reserved. No part of this drawing may be reproduced without the permission of George Barnsdale & Son Ltd.

SECTIONS

Section G-G - Vertical Section Detail (Scale 1:2)

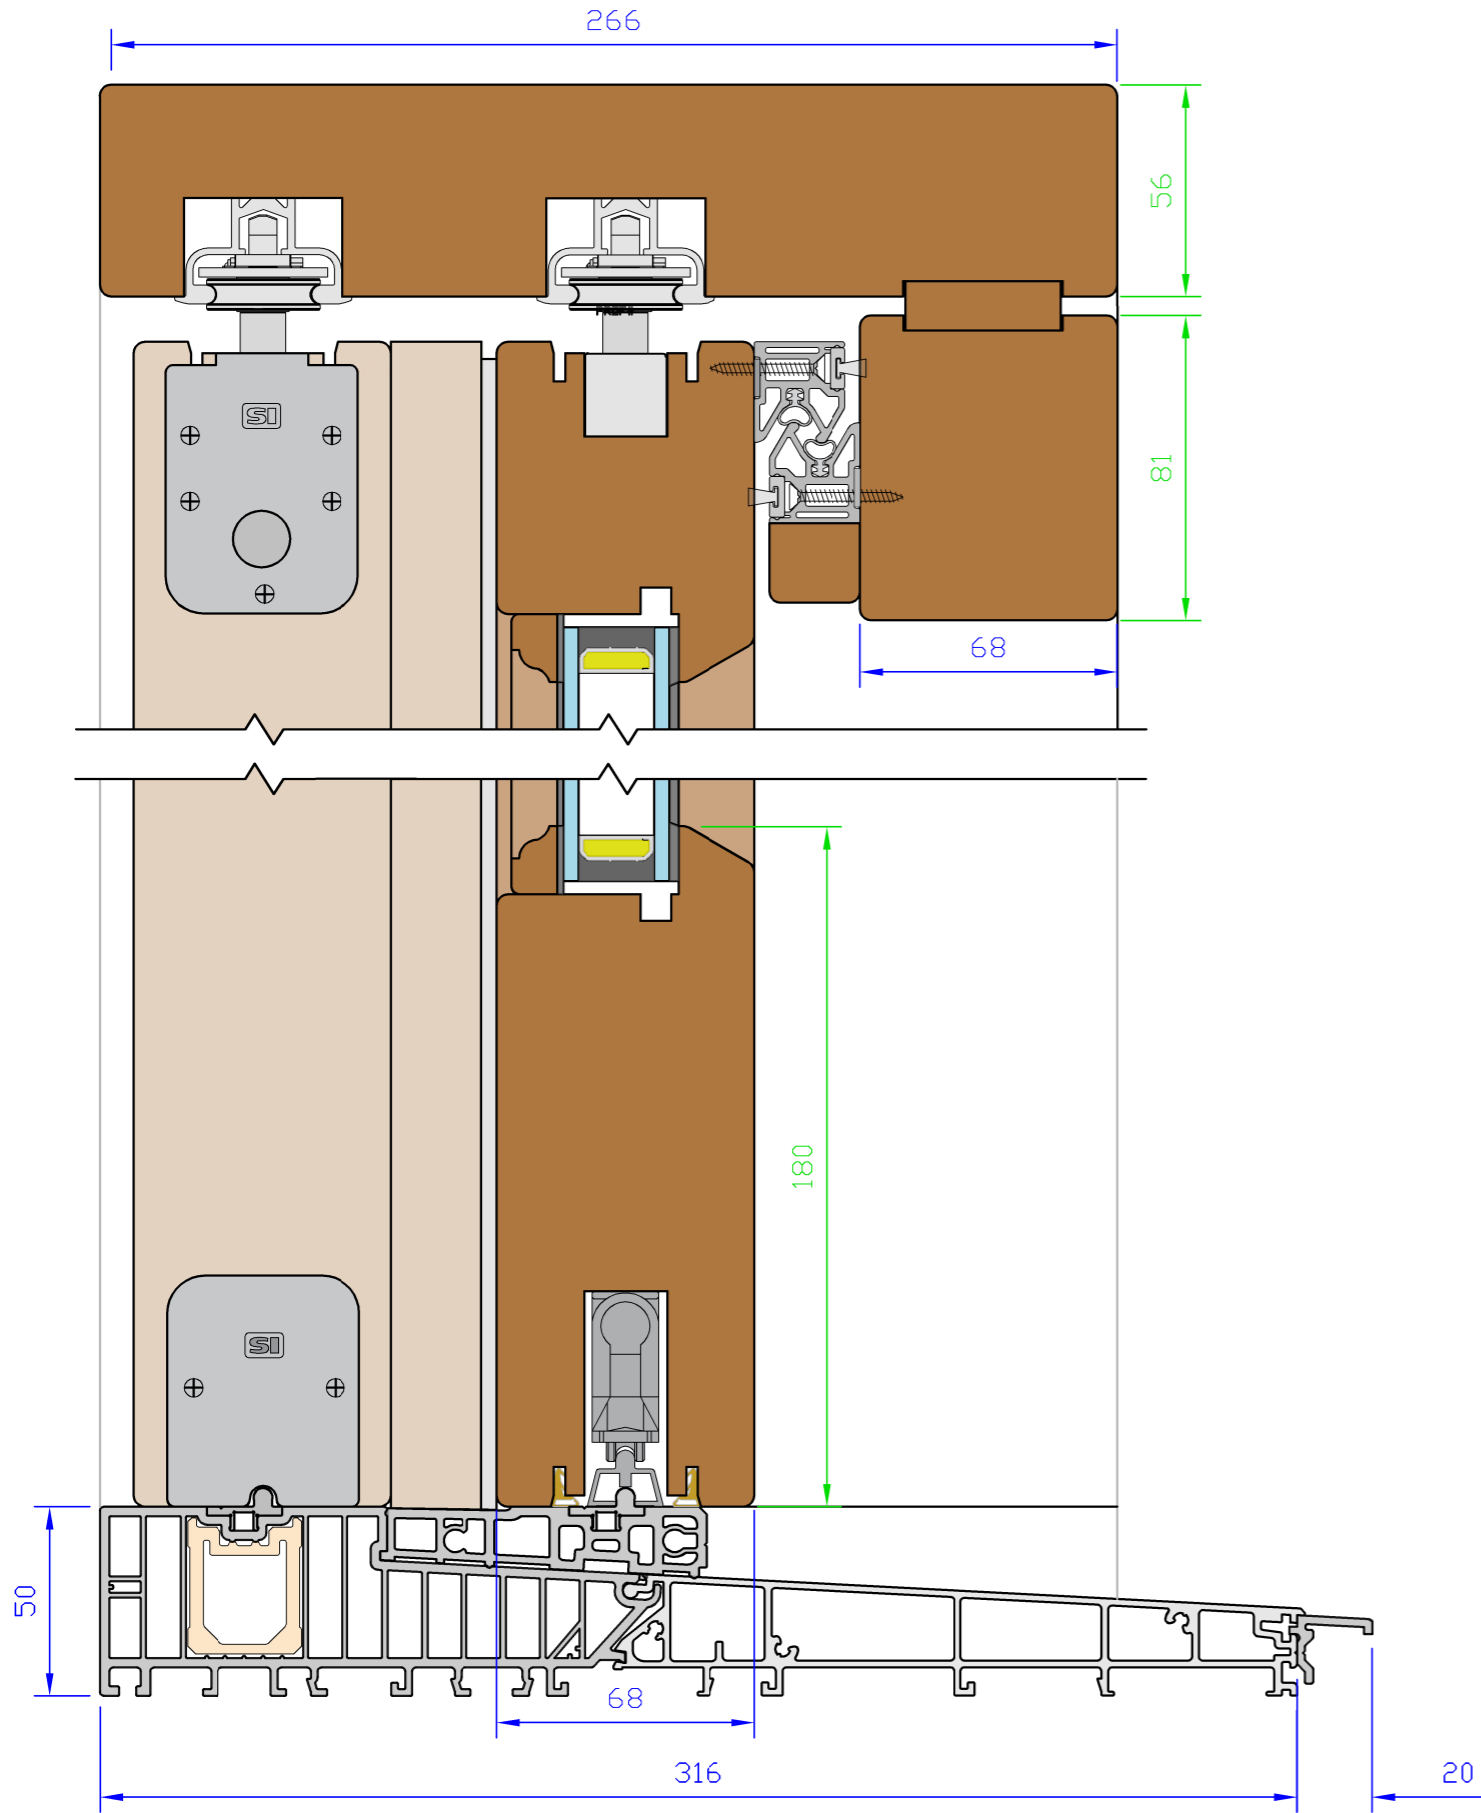

Section H-H - Vertical Section Detail (Scale 1:2)

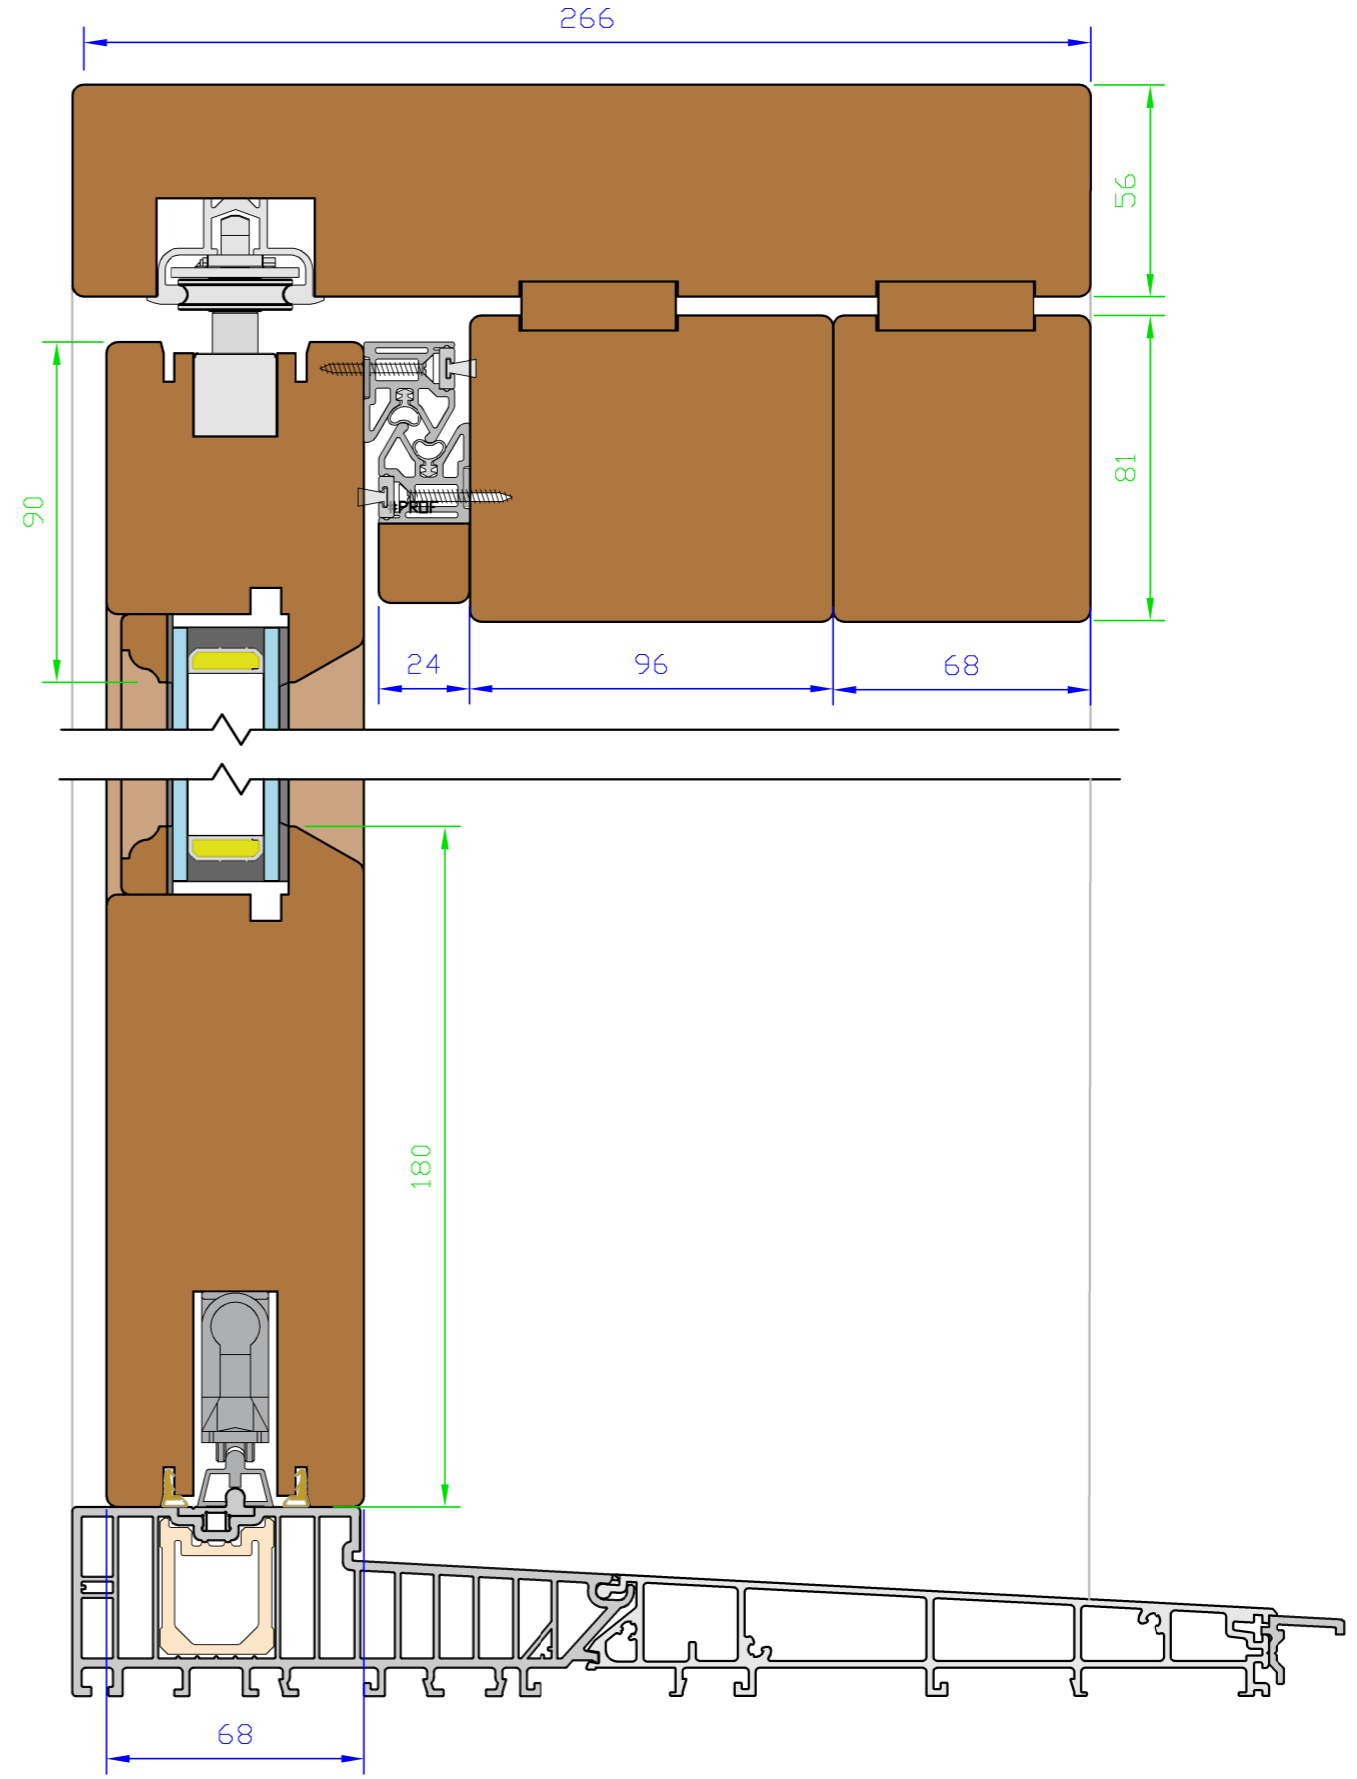

Variable Dimensions
(Dim shown is usually min)

Fixed Dimensions


| | | |
|---|-------------|----------------|
| System: T-DS13-XX-68 | | |
| Title: Traditional DS13 - 2 & 3 Row Sliding Doorset | | |
| Scale: As Shown | Rev No: A | Date: 29/11/19 |
| Drawn By: CS | Sheet No: 6 | Status: WIP |

GEORGE BARNSDALE
Est. 1884
High Street, Donington, Spalding, Lincs, PE11 4TA
01775 82300
www.georgebarnsdale.co.uk

Tolerances: All tolerance: are to George Barnsdale Standard Tolerance definitions (see supporting document for more detail) unless stated on the drawing.
© George Barnsdale & Sons Ltd. All rights reserved. No part of this drawing may be reproduced without the permission of George Barnsdale & Son Ltd.

SECTIONS

Section I-I - Jamb and Mid-Rail Detail (Scale 1:2)

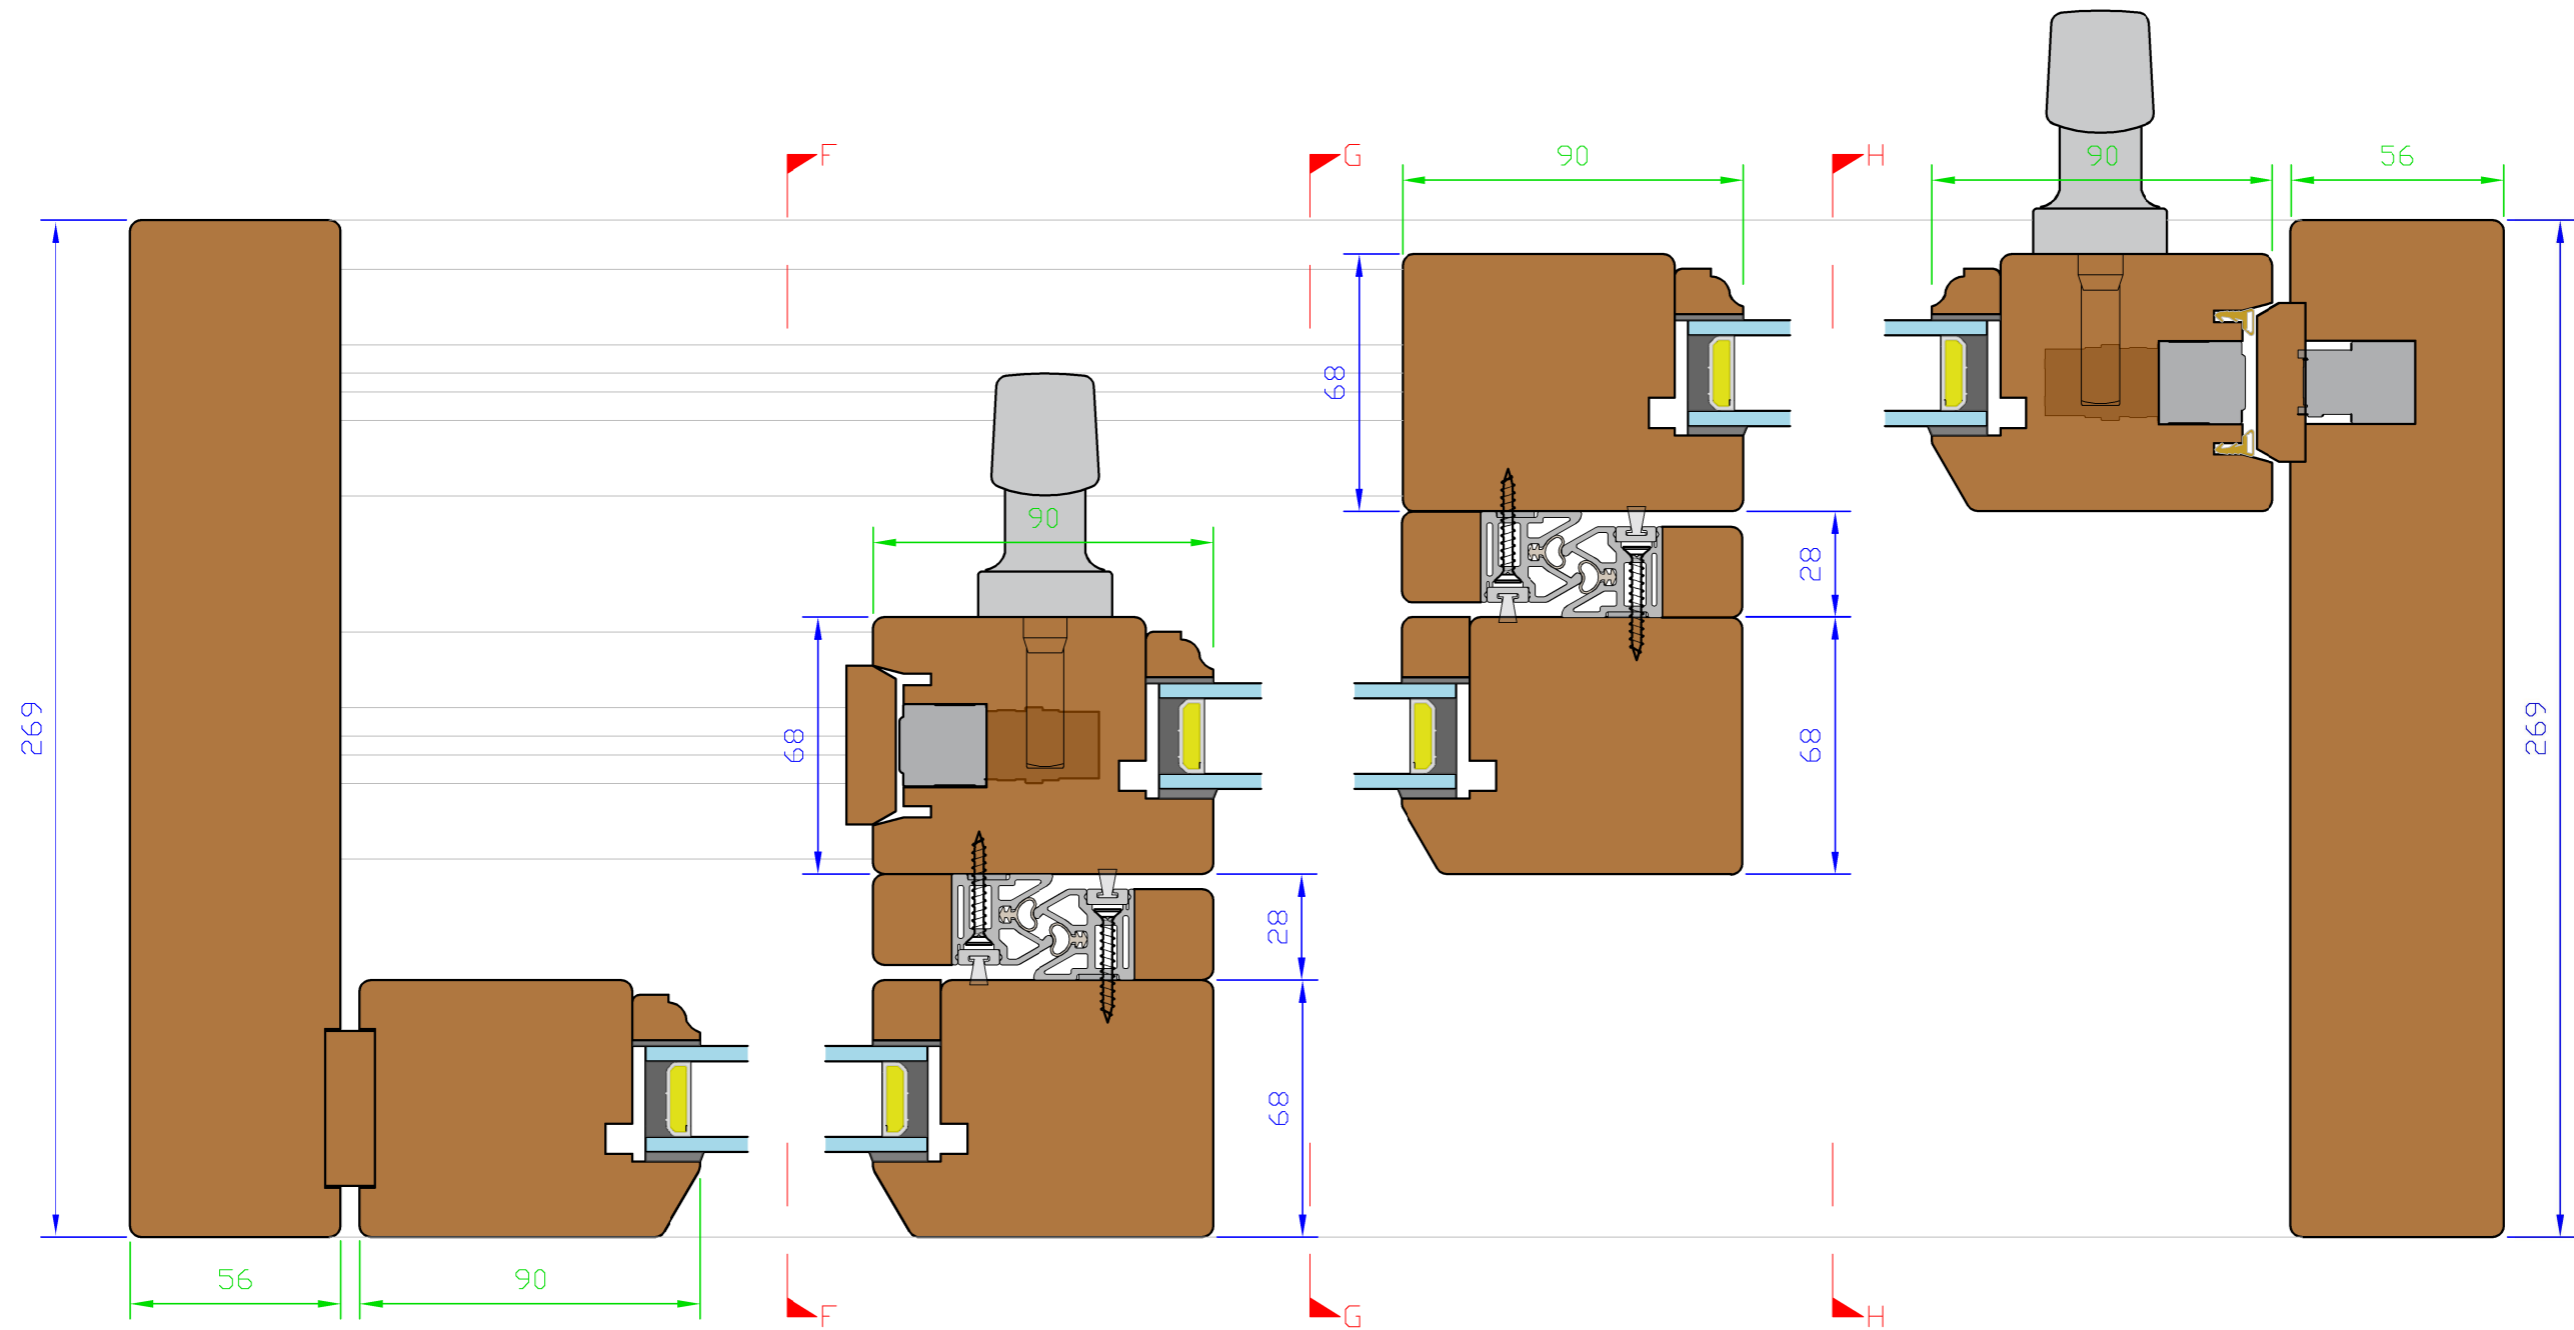

Variable Dimensions
(Dim shown is usually min)

Fixed Dimensions


| | | |
|---|-------------|----------------|
| System: T-DS13-XX-68 | | |
| Title: Traditional DS13 - 2 & 3 Row Sliding Doorset | | |
| Scale: As Shown | Rev No: A | Date: 29/11/19 |
| Drawn By: CS | Sheet No: 7 | Status: WIP |

GEORGE BARNSDALE
Est. 1884
High Street, Donington, Spalding, Lincs, PE11 4TA
01775 82300
www.georgebarnsdale.co.uk


Tolerances: All tolerance: are to George Barnsdale Standard Tolerance definitions (see supporting document for more detail) unless stated on the drawing.
© George Barnsdale & Sons Ltd. All rights reserved. No part of this drawing may be reproduced without the permission of George Barnsdale & Son Ltd.

SCHEME PLANS (Scale 1:25)


Scheme A - Slide Left (DS13-AL)

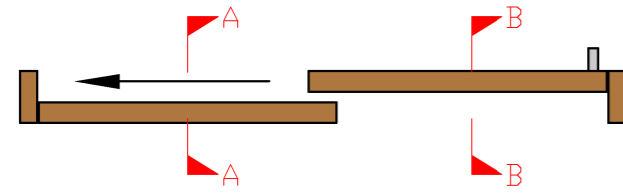


Scheme A - Slide Right (DS13-AR)

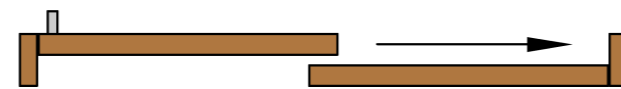

Scheme C (DS13-C)

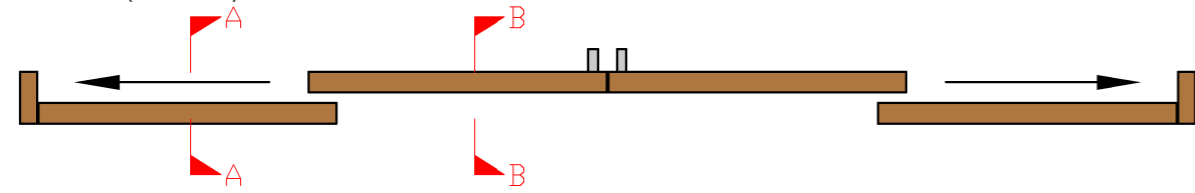


Scheme G (DS13-GL)

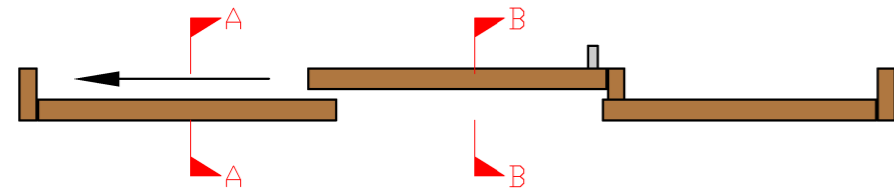


Scheme G (DS13-GR)




Scheme K (DS13-K)

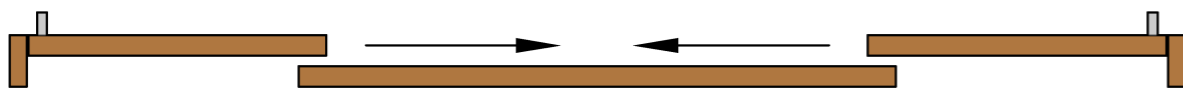


Scheme E (DS13-EL)

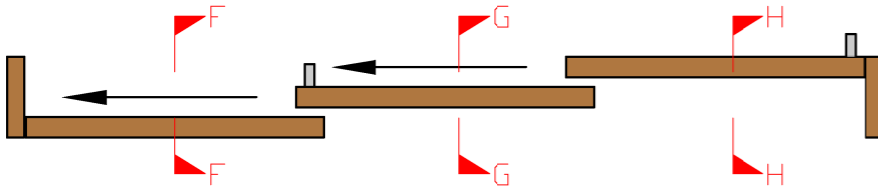

Scheme E (DS13-ER)

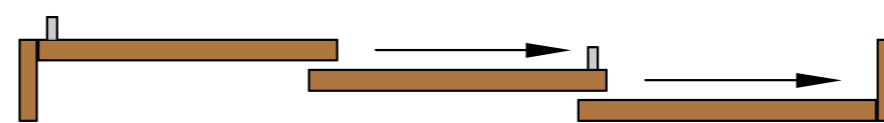

Scheme L (DS13-L)

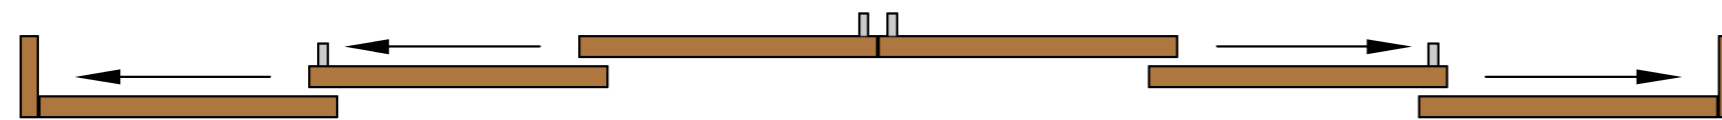

| | | |
|---|-----------|----------|
| System: T-DS13-XX-68 | | |
| Title: Traditional DS13 - 2 & 3 Row Sliding Doorset | | |
| Scale: | Rev No: | Date: |
| As Shown | A | 29/11/19 |
| Drawn By: | Sheet No: | Status: |
| CS | 8 | WIP |