



SECTIONS



Elevation 1 - Outside View (Scale 1:20)

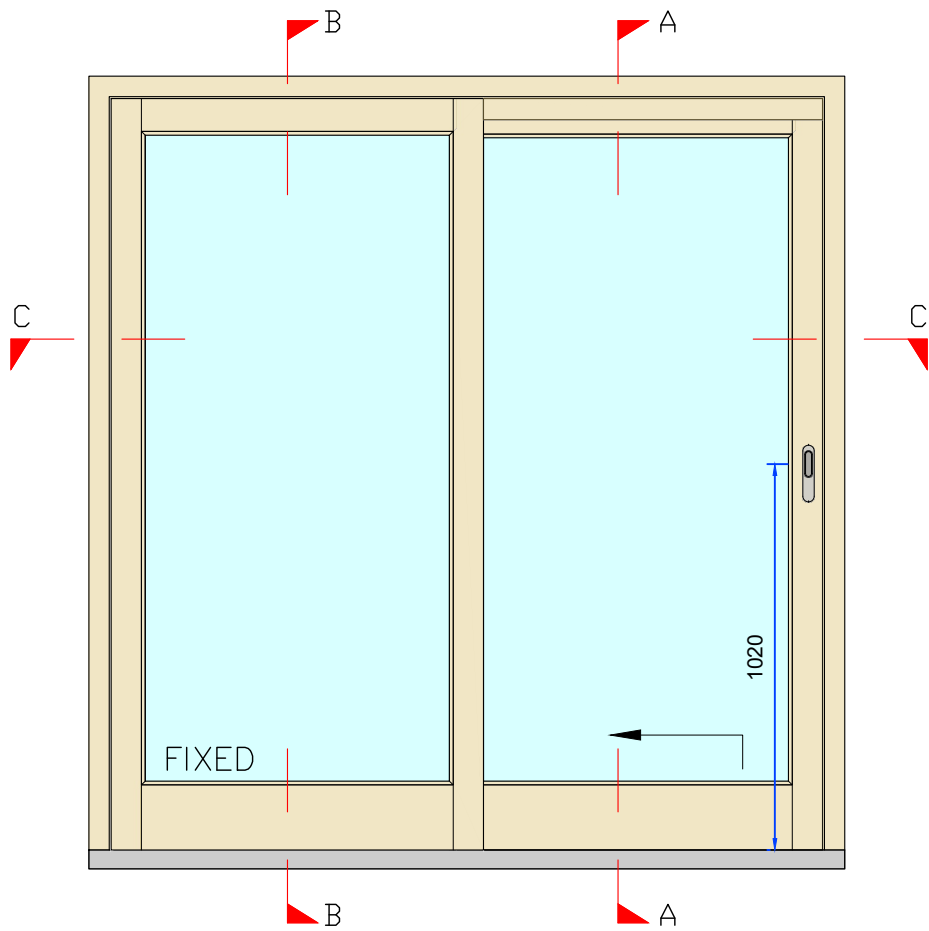



Elevation 2 - Inside View (Scale 1:20)

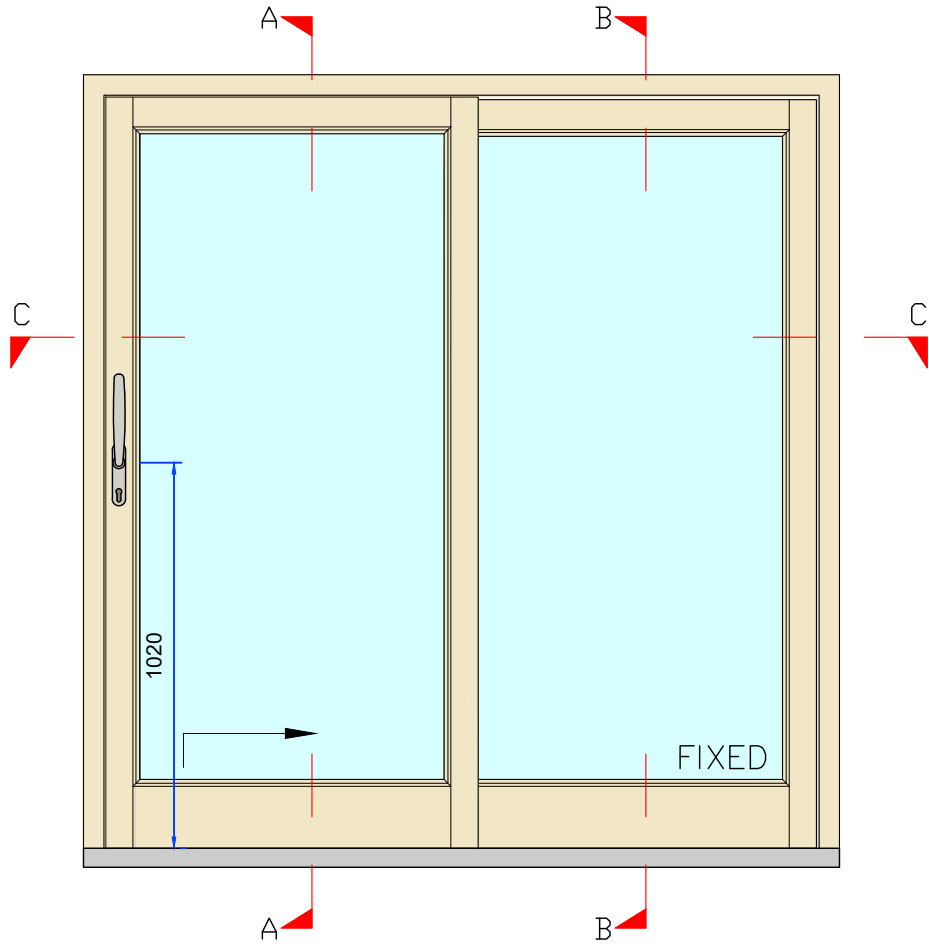

Section B-B - 2 Row Vertical Section Detail (Scale 1:2)

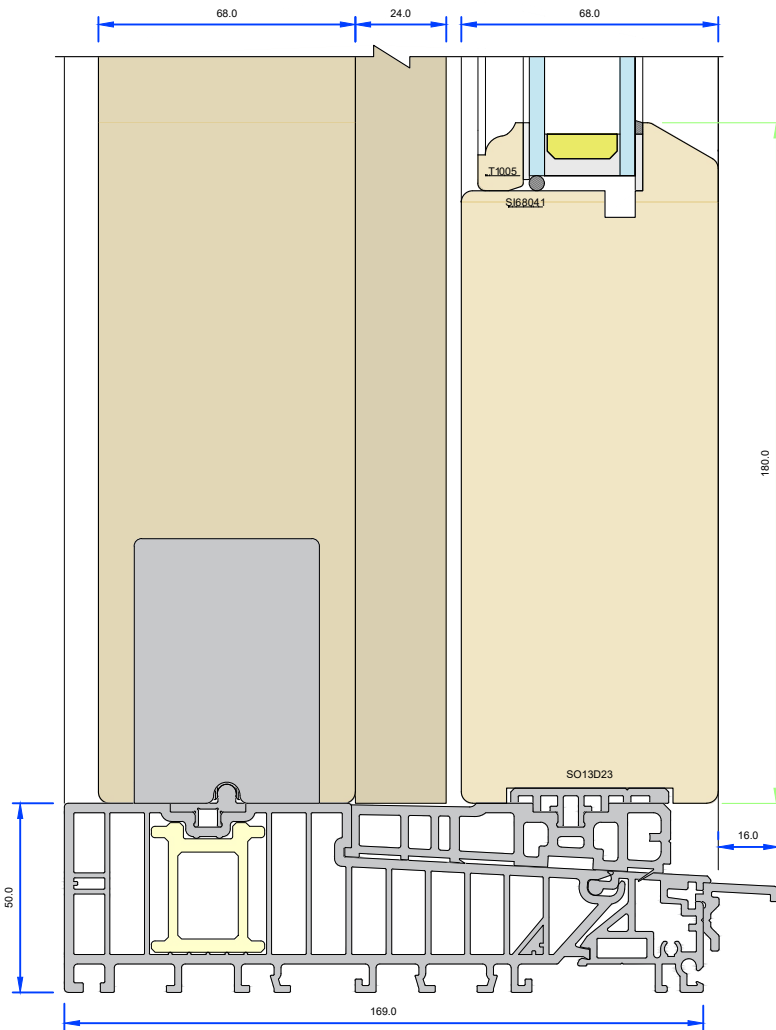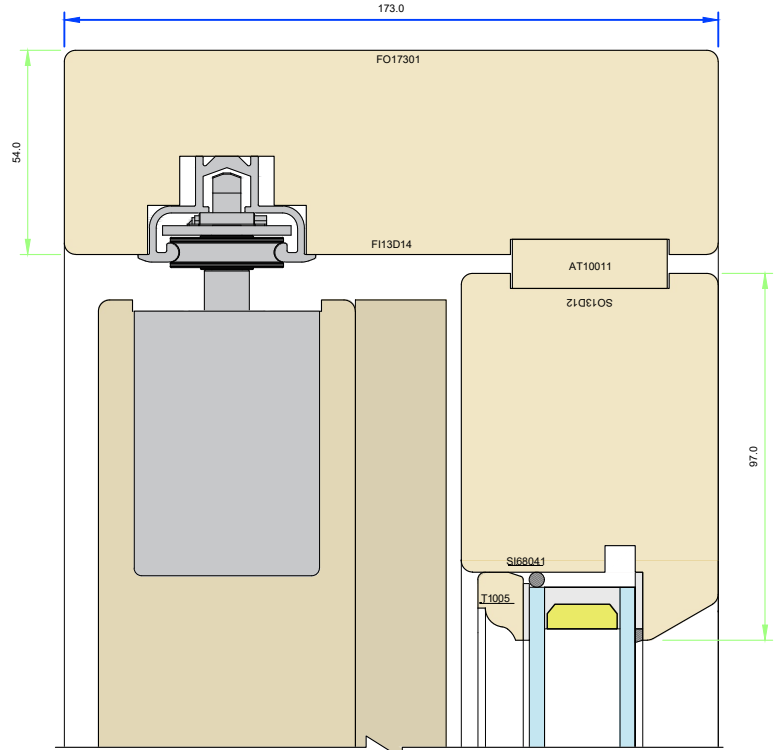

Section A-A - 2 Row Vertical Section Detail (Scale 1:2)

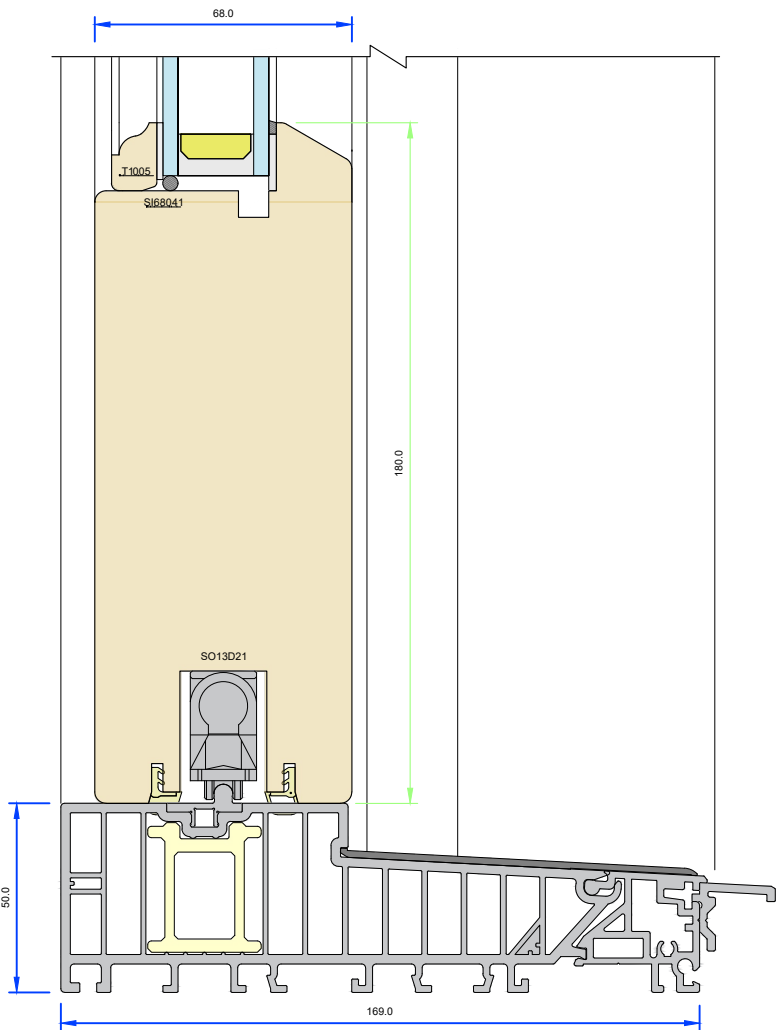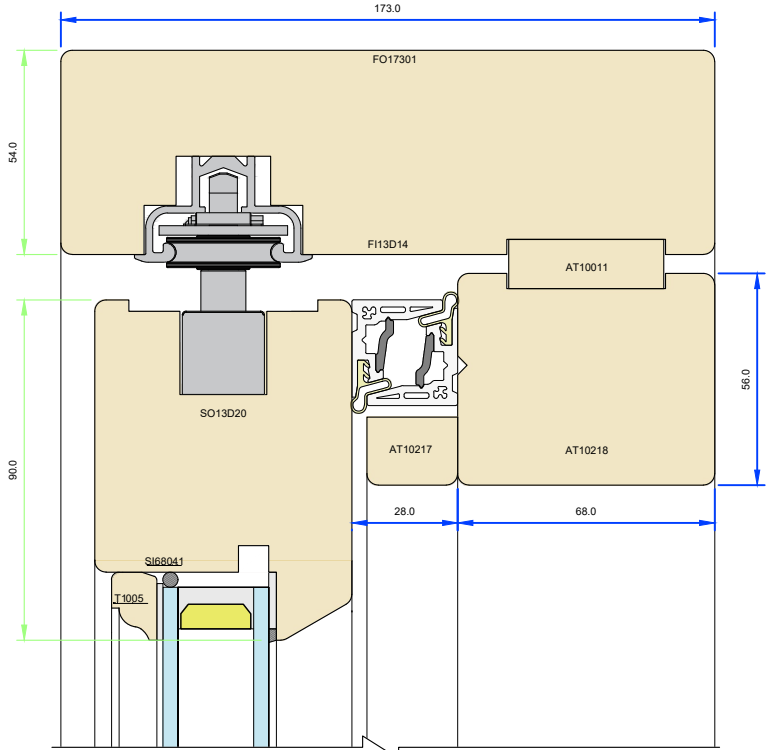

Variable Dimensions
(Dim shown is usually min)

Fixed
Dimensions




System: T-DS13-XX-68		
Title: Traditional DS13 - 2 & 3 Row Sliding Doorset Main Scheme A, C or G vertical sections		
Scale: As Shown	Rev:	Date: 25-Jul-24
Drawn By: M Hollands	No.: T-DS13-XX-68-01	

GEORGE
BARNSDALE
Est. 1884





High Street, Donington, Spalding, Lincs, PE11 4TA
01775 82300
www.georgebarnsdale.co.uk

SECTIONS

Section C-C - Scheme A Row Jamb and Mid-Rail Detail (Scale 1:2)

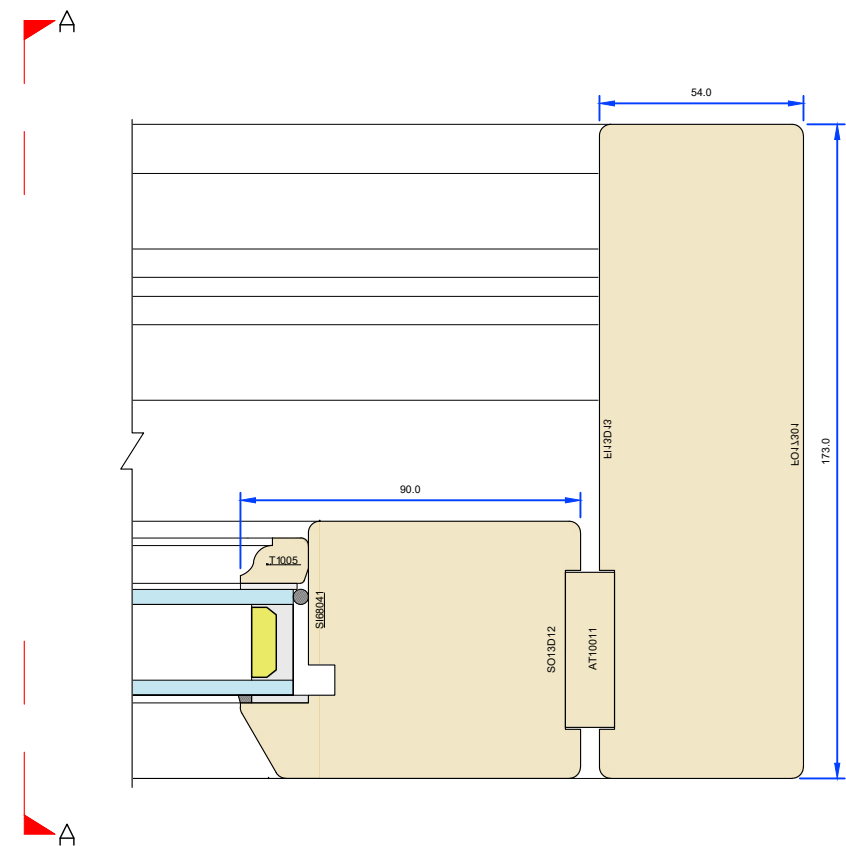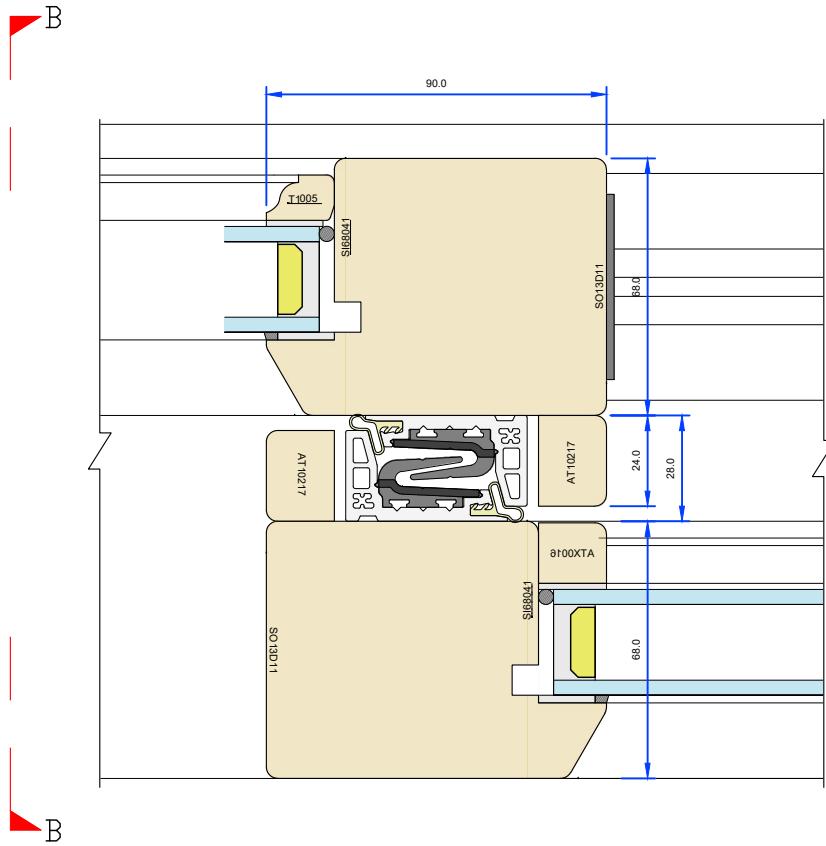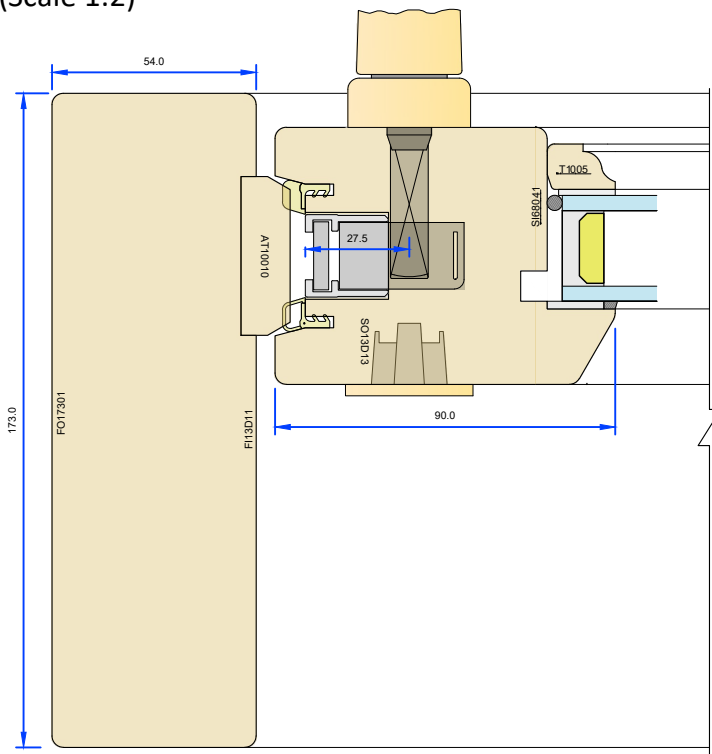

Cill Extension Options (Scale 1:2)

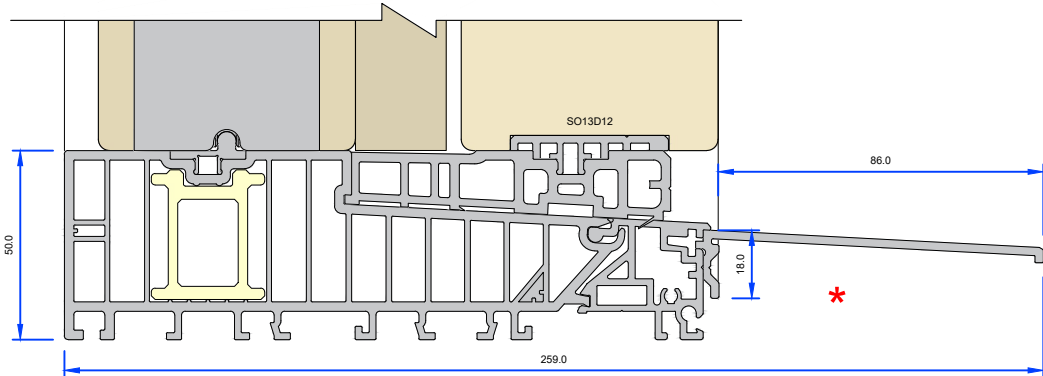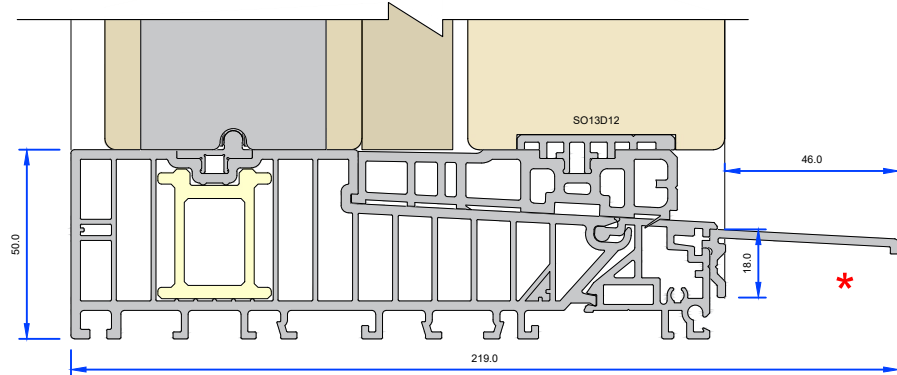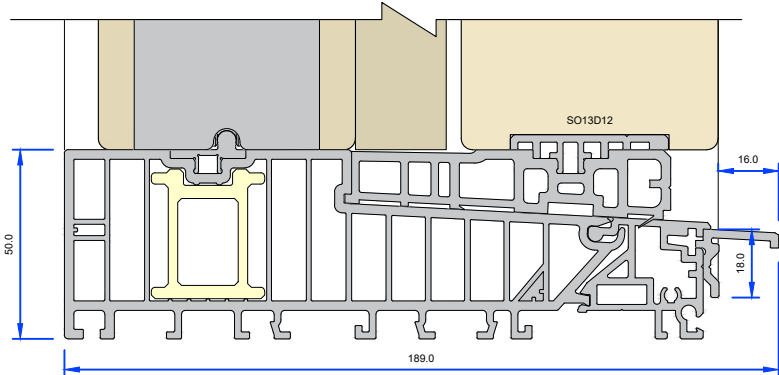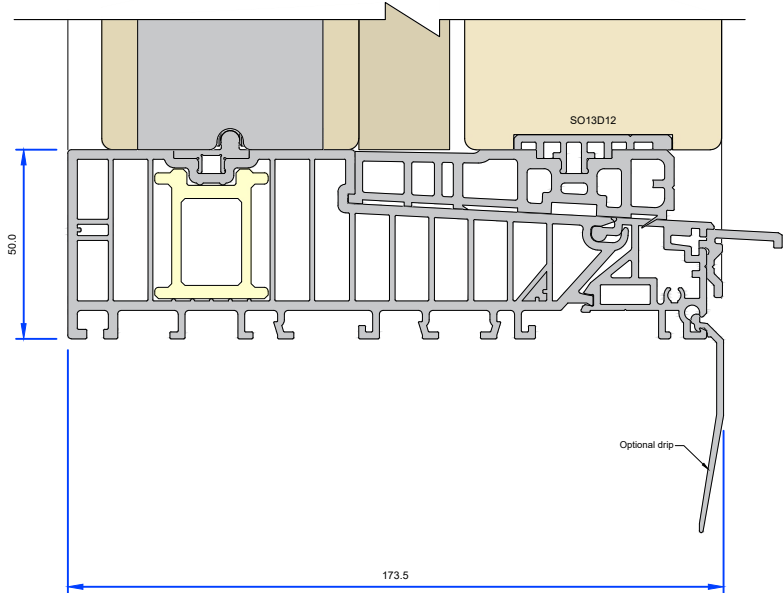

46 and 86mm extensions require additional support underneath the profile to prevent the extrusion from damage


Tolerances: All tolerances are to George Barnsdale Standard Tolerance definitions (see supporting document for more detail) unless stated on the drawing. ©George Barnsdale & Sons Ltd. All rights reserved. No part of this drawing may be reproduced without the permission of George Barnsdale & Son Ltd.

Variable Dimensions
(Dim shown is usually min)
Fixed Dimensions

System: T-DS13-XX-68			
Title: Traditional DS13 - 2 & 3 Row Sliding Doorset			
Scheme A horizontal section & A, C & G cill options			
Scale:	As Shown	Rev:	Date:
Drawn By:	M Hollands	No.:	T-DS13-XX-68-02
25-Jul-24			

SECTIONS

Section D:D- Scheme C Row Jamb and Mid-Rail Detail (Scale 1:2)

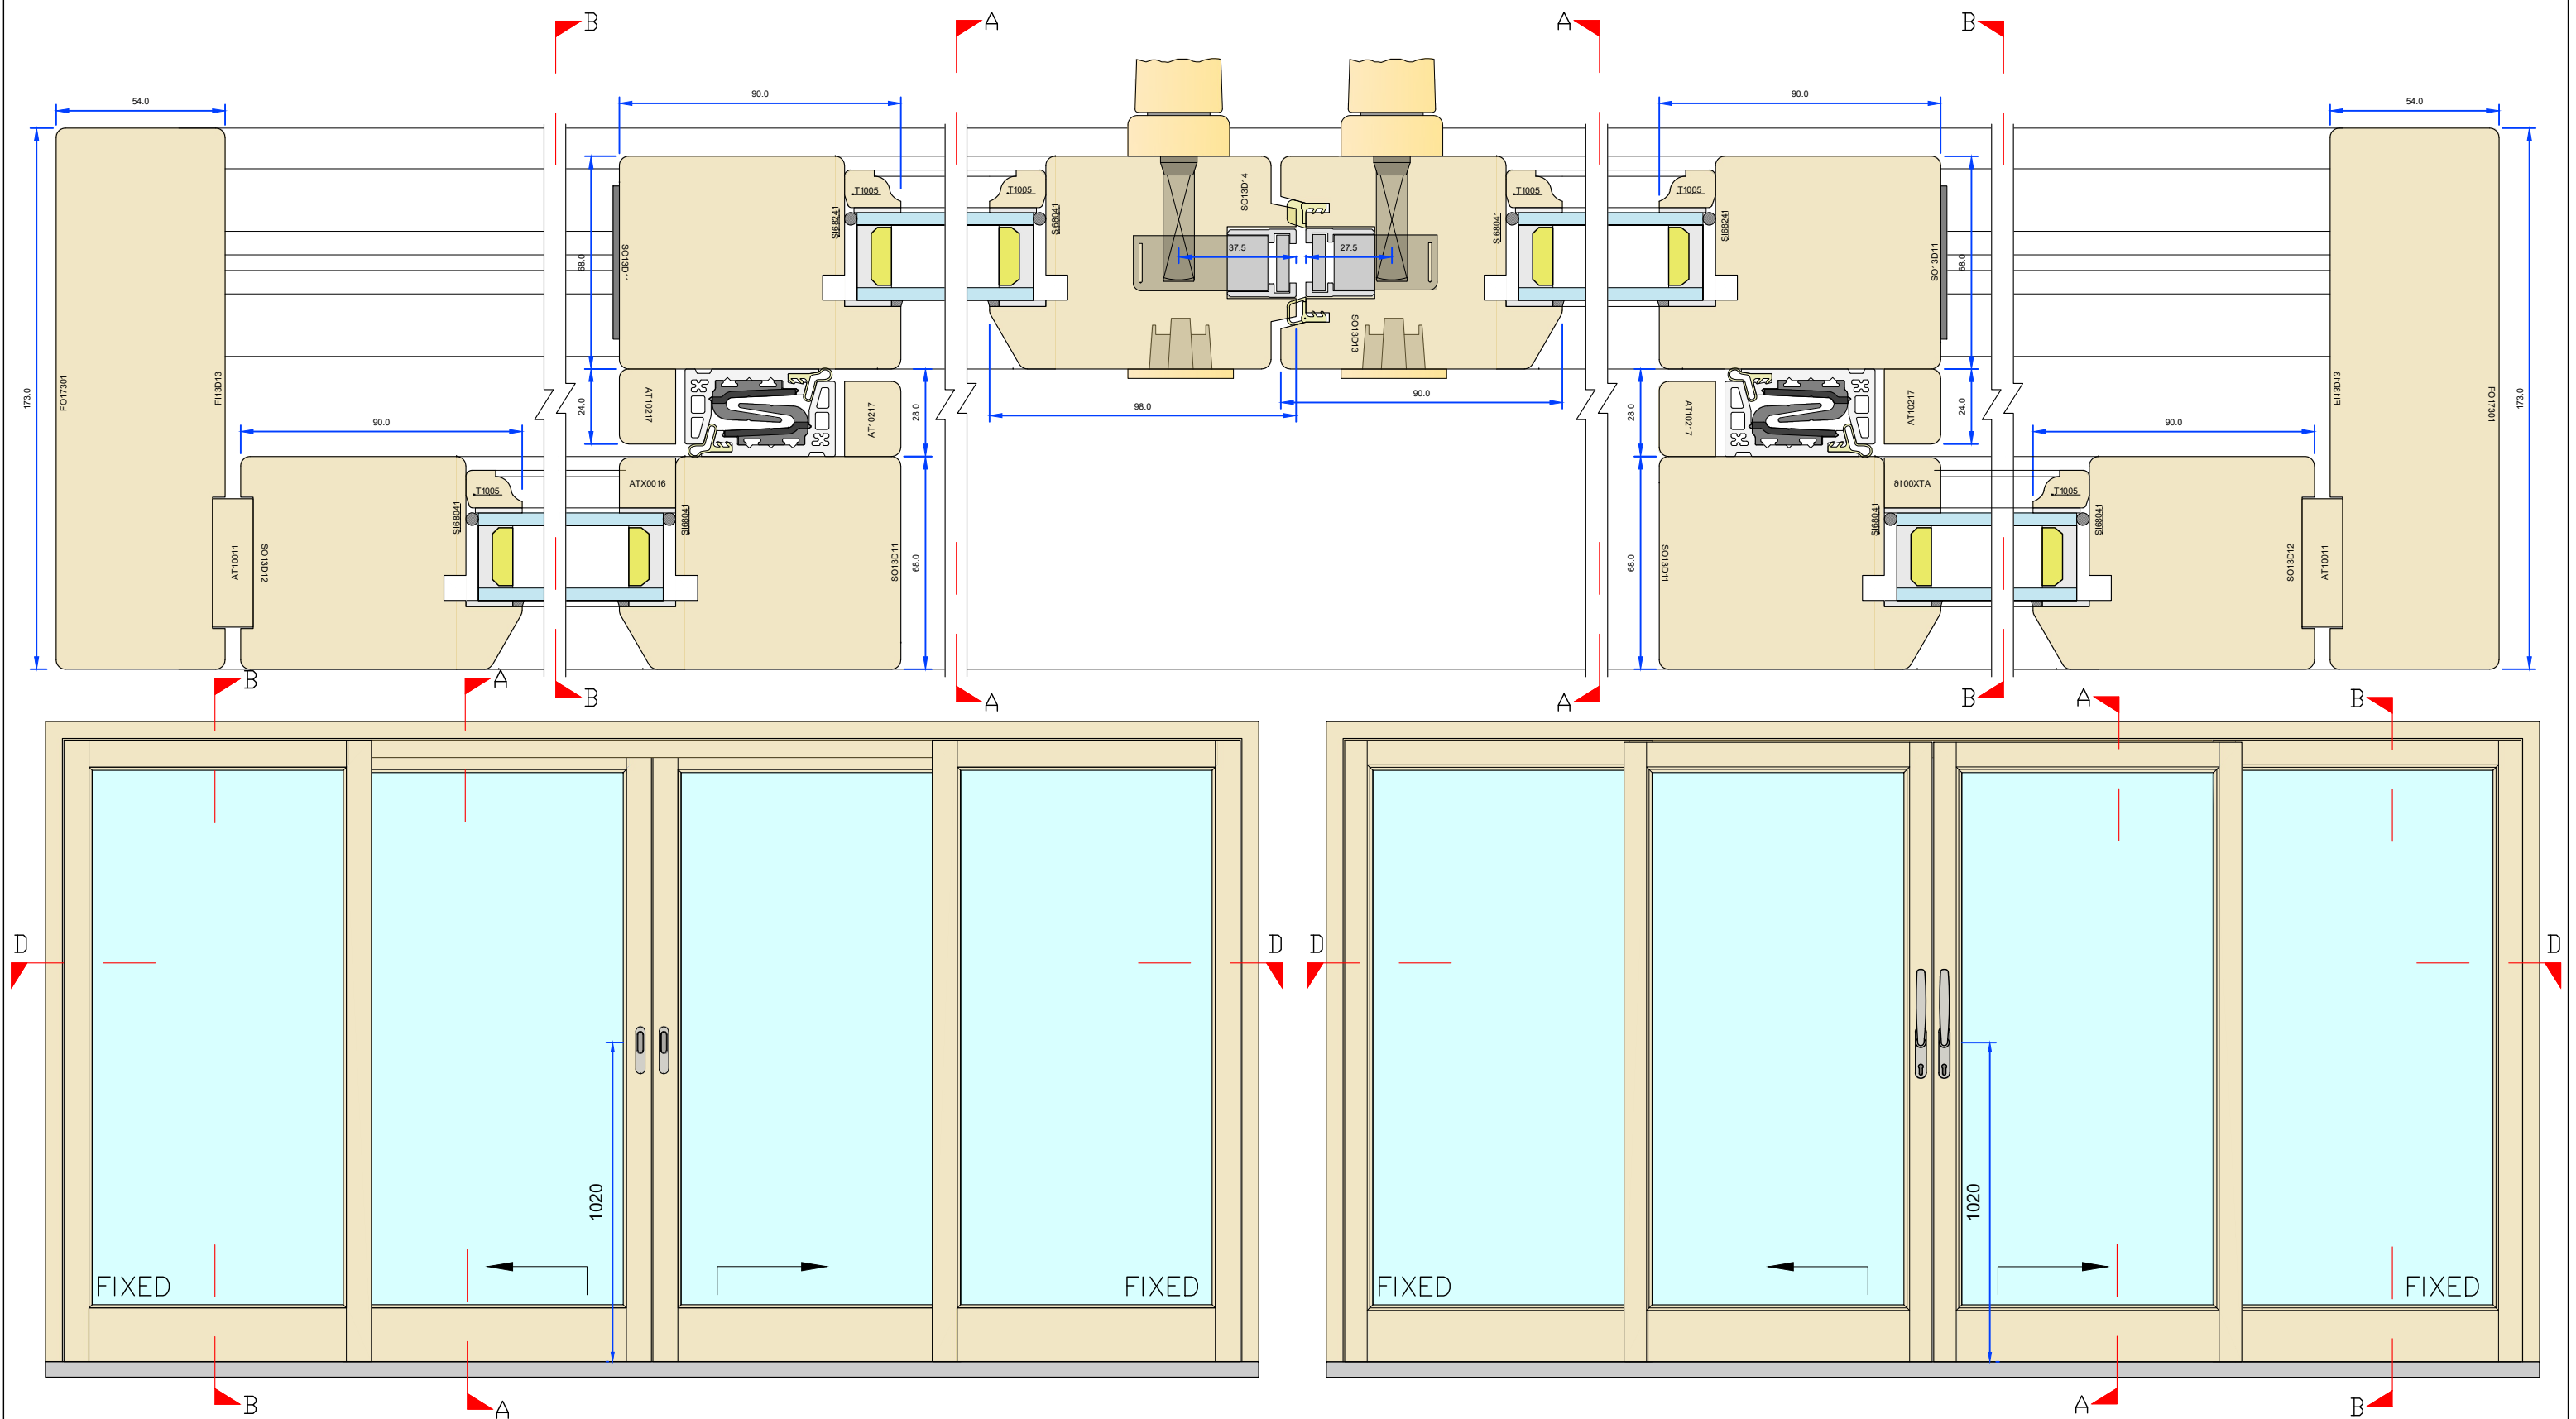

Scheme C Outside View (Scale 1:20)

Scheme C Inside View (Scale 1:20)

Tolerances: All tolerances are to George Barnsdale Standard Tolerance definitions (see supporting document for more detail) unless stated on the drawing. ©George Barnsdale & Sons Ltd. All rights reserved. No part of this drawing may be reproduced without the permission of George Barnsdale & Son Ltd.

Variable Dimensions
(Dim shown is usually min)

Fixed


System: T-DS13-XX-68		
Title: Traditional DS13 - 2 & 3 Row Sliding Doorset Scheme C horizontal sections		
Scale: As Shown	Rev:	Date: 25-Jul-24
Drawn By: M Hollands	No.: T-DS13-XX-68-03	

**GEORGE
BARNSDALE**
Est. 1884


High Street, Donington, Spalding, Lincs, PE11 4TA
01775 82300
www.georgebarnsdale.co.uk

SECTIONS


Outside View (Scale 1:20)

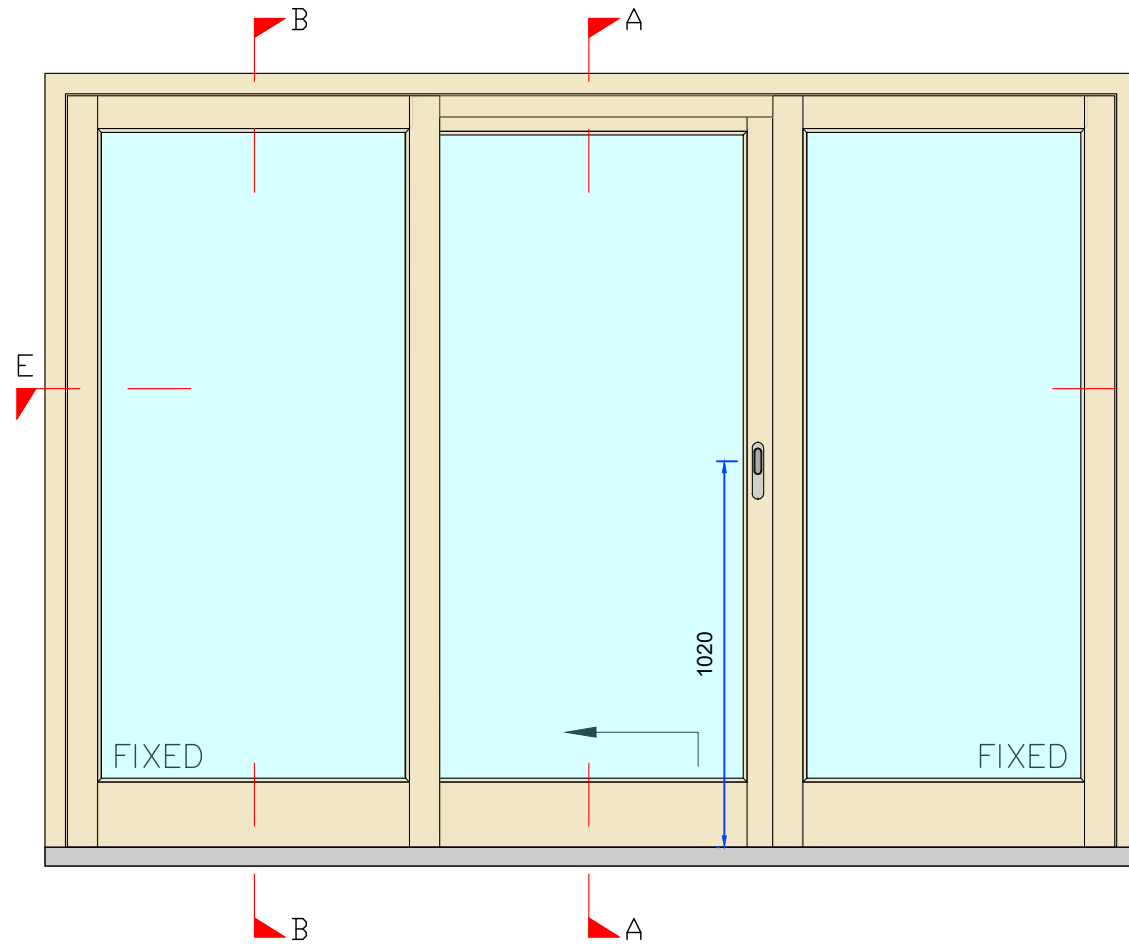

Inside View (Scale 1:20)

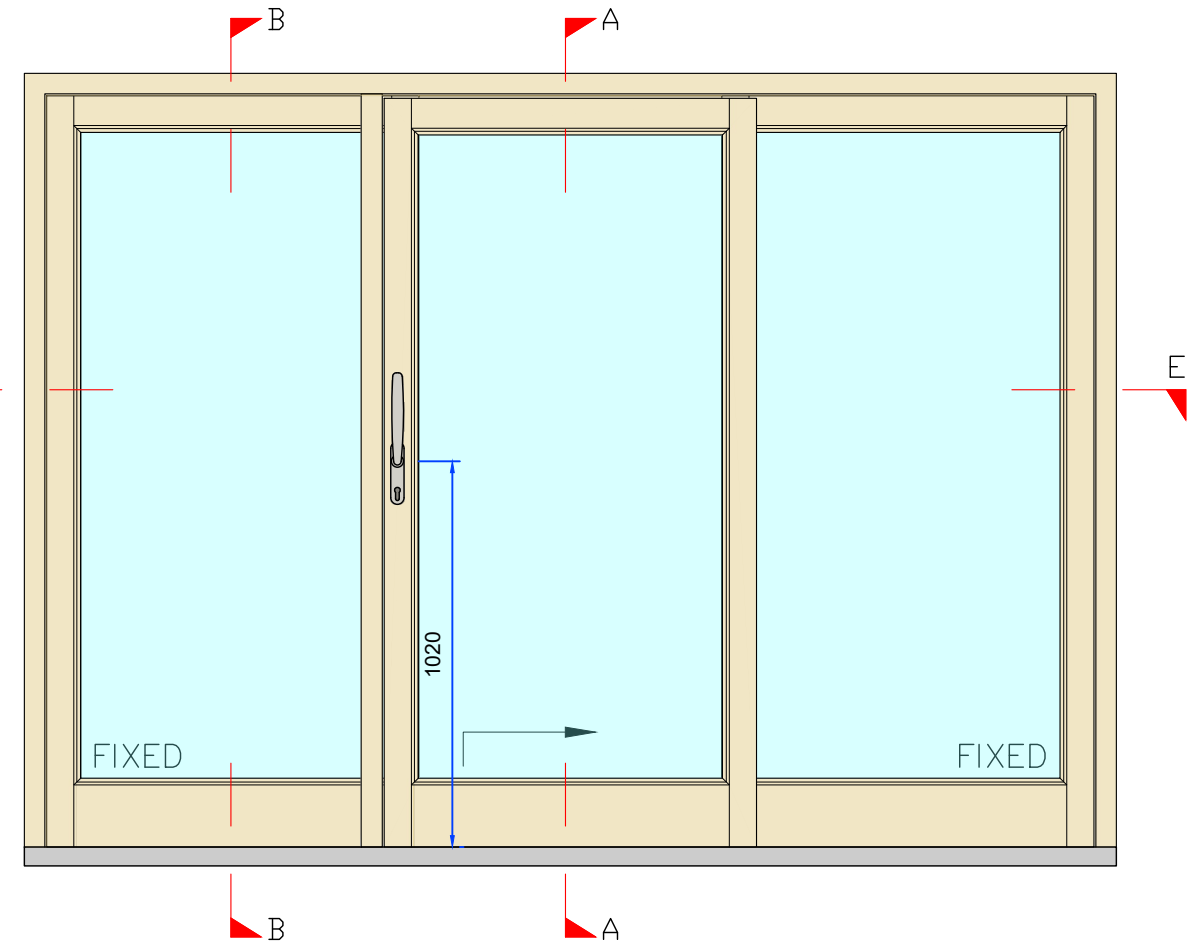

Section E:E- Scheme G Row Jamb and Mid-Rail Detail
(Scale 1:2)

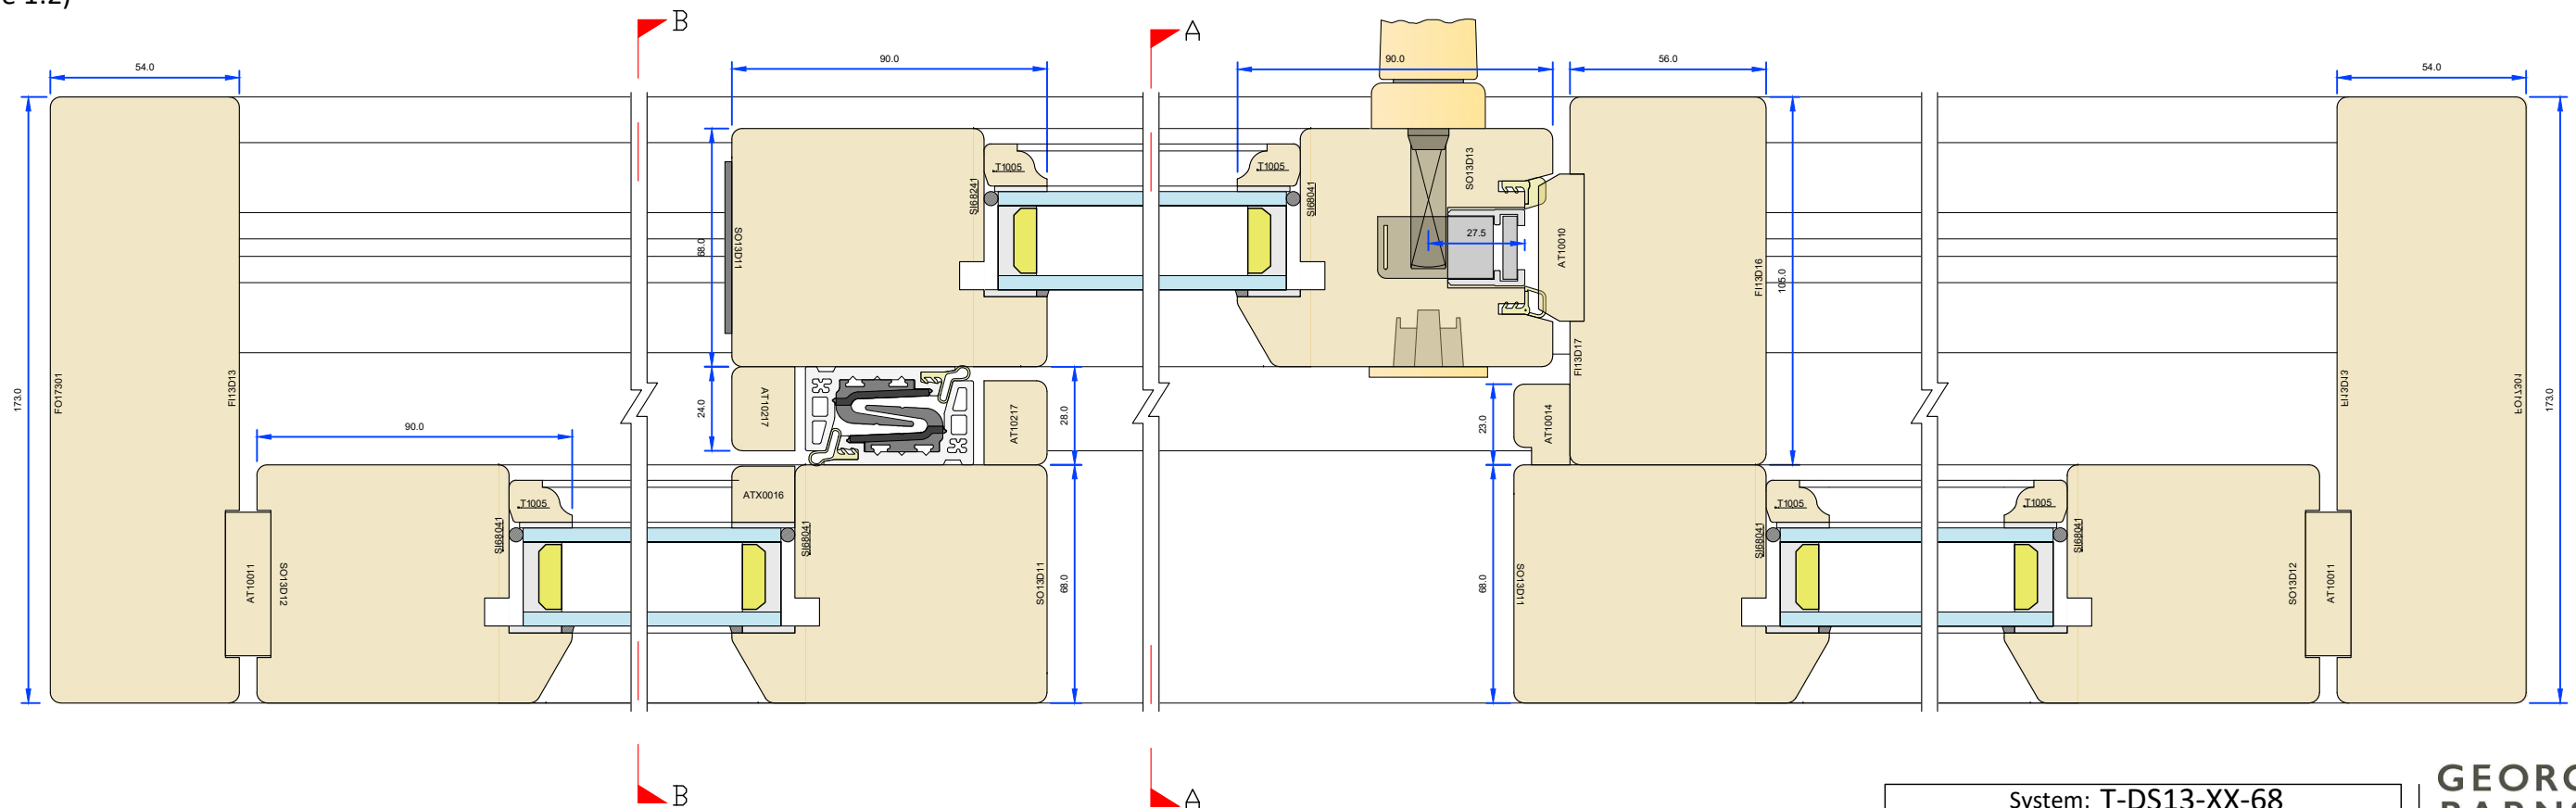

Tolerances: All tolerances are to George Barnsdale Standard Tolerance definitions (see supporting document for more detail) unless stated on the drawing. ©George Barnsdale & Sons Ltd. All rights reserved. No part of this drawing may be reproduced without the permission of George Barnsdale & Son Ltd.

- Variable Dimensions
(Dim shown is usually min)
- Fixed Dimensions


System: T-DS13-XX-68		
Title: Traditional DS13 - 2 & 3 Row Sliding Doorset Scheme G horizontal section		
Scale: As Shown	Rev:	Date: 25-Jul-24
Drawn By: M Hollands	No.: T-DS13-XX-68-04	

**GEORGE
BARNSDALE**
Est. 1884


High Street, Donington, Spalding, Lincs, PE11 4TA
01775 82300
www.georgebarnsdale.co.uk

SECTIONS

Elevation 1 – Outside View (Scale 1:20)

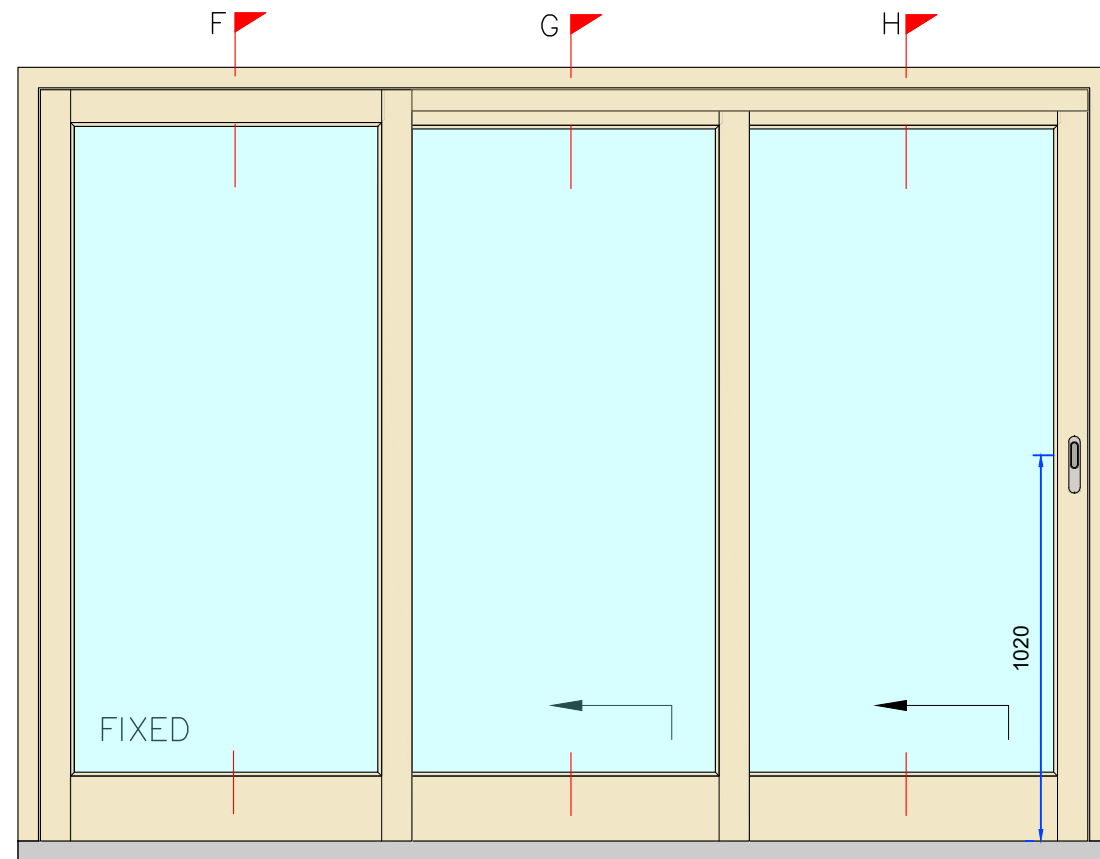


Elevation 2 – Inside View (Scale 1:20)

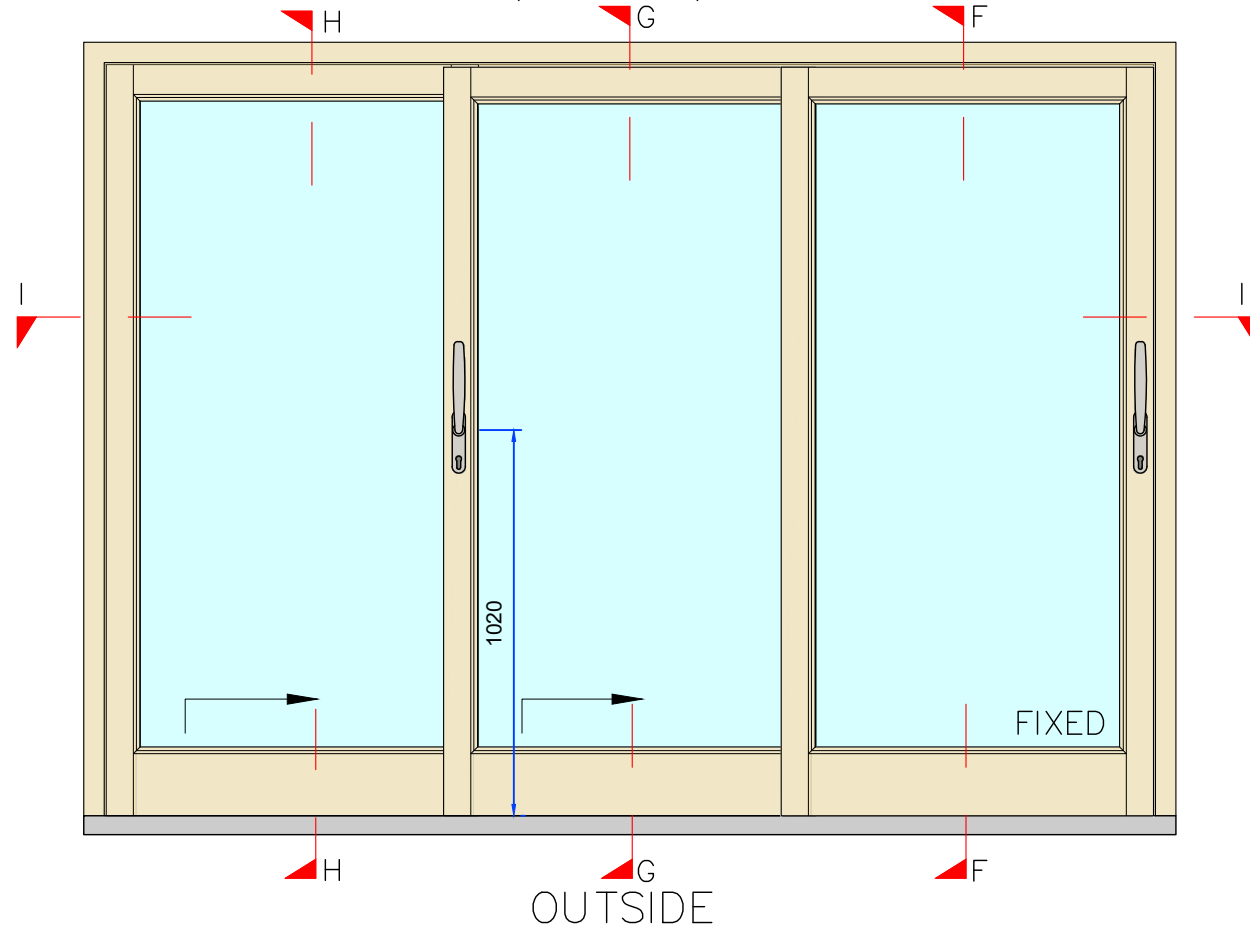

Tolerances: All tolerances are to George Barnsdale Standard Tolerance definitions (see supporting document for more detail) unless stated on the drawing. ©George Barnsdale & Sons Ltd. All rights reserved. No part of this drawing may be reproduced without the permission of George Barnsdale & Son Ltd.

Section F-F – Vertical Section Detail
(Scale 1:2)

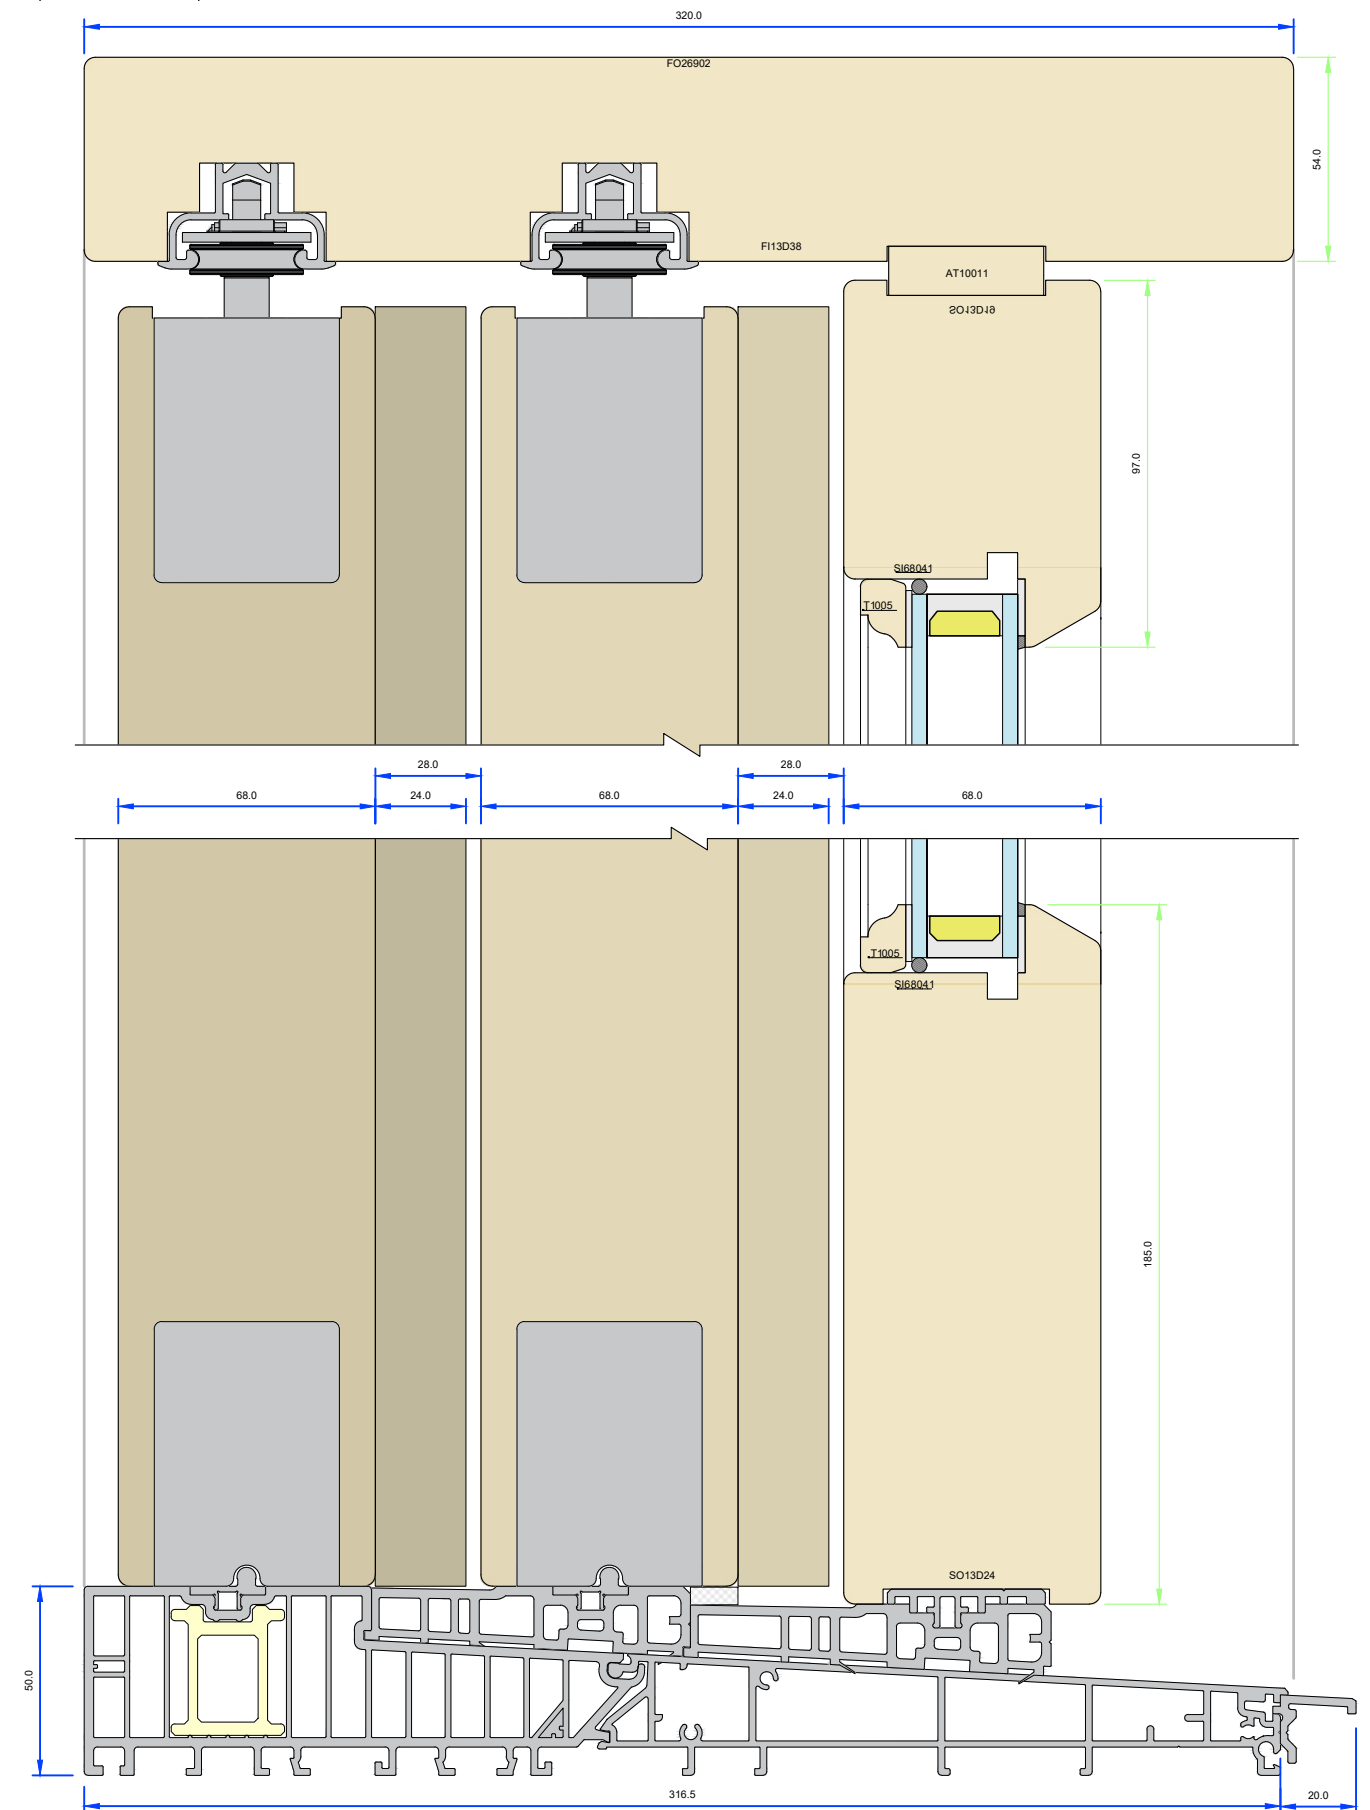

- Variable Dimensions
(Dim shown is usually min)
- Fixed Dimensions


System: T-DS13-XX-68 Title: Traditional DS13 - 2 & 3 Row Sliding Doorset Scheme E & L main vertical sections		
Scale: As Shown	Rev:	Date: 25-Jul-24
Drawn By: M Hollands	No.: T-DS13-XX-68-05	

**GEORGE
BARNSDALE**
Est. 1884


High Street, Donington, Spalding, Lincs, PE11 4TA
01775 82300
www.georgebarnsdale.co.uk

SECTIONS

Section G-G - Vertical Section Detail (Scale 1:2)

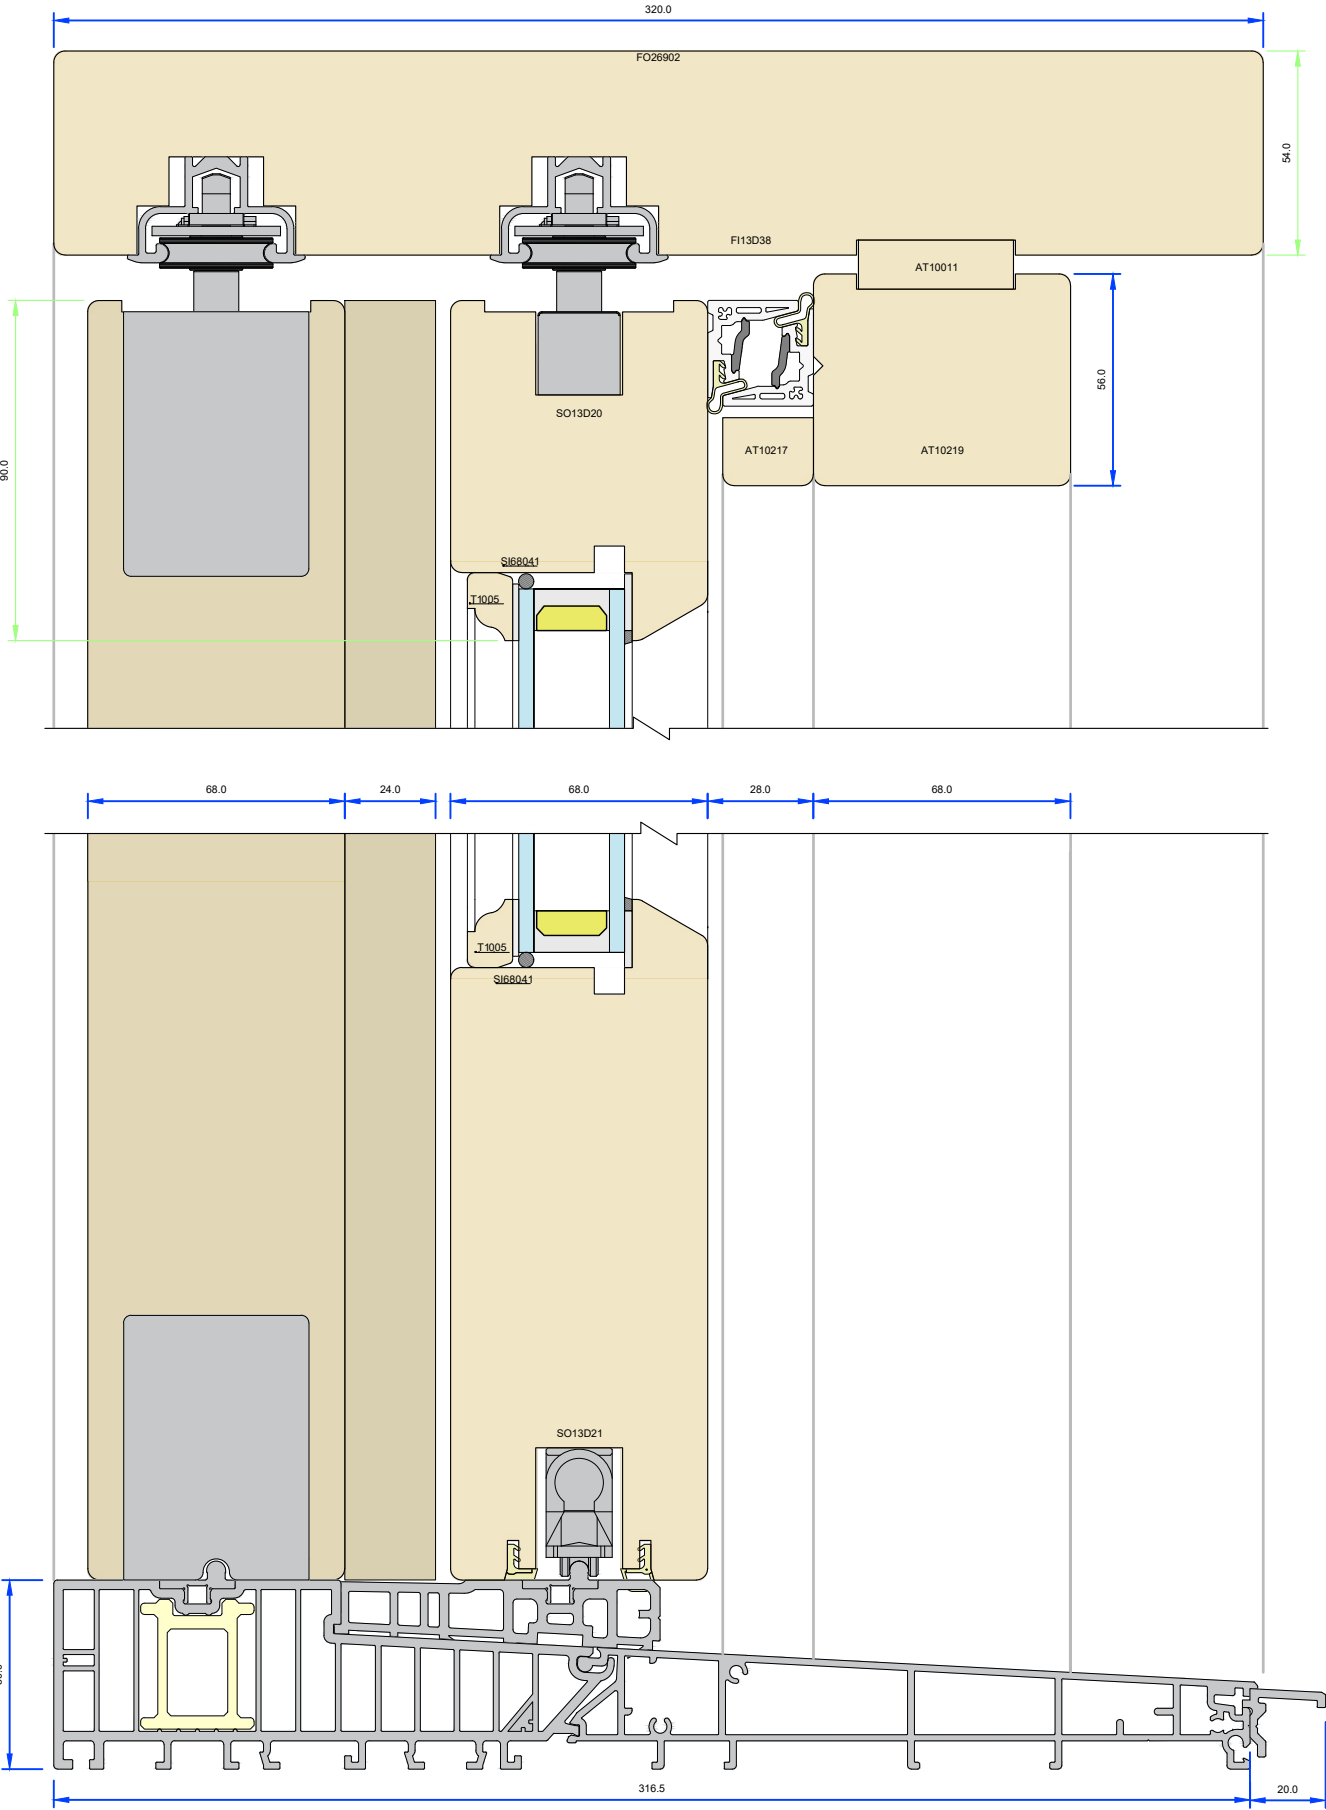

Section H-H - Vertical Section Detail (Scale 1:2)

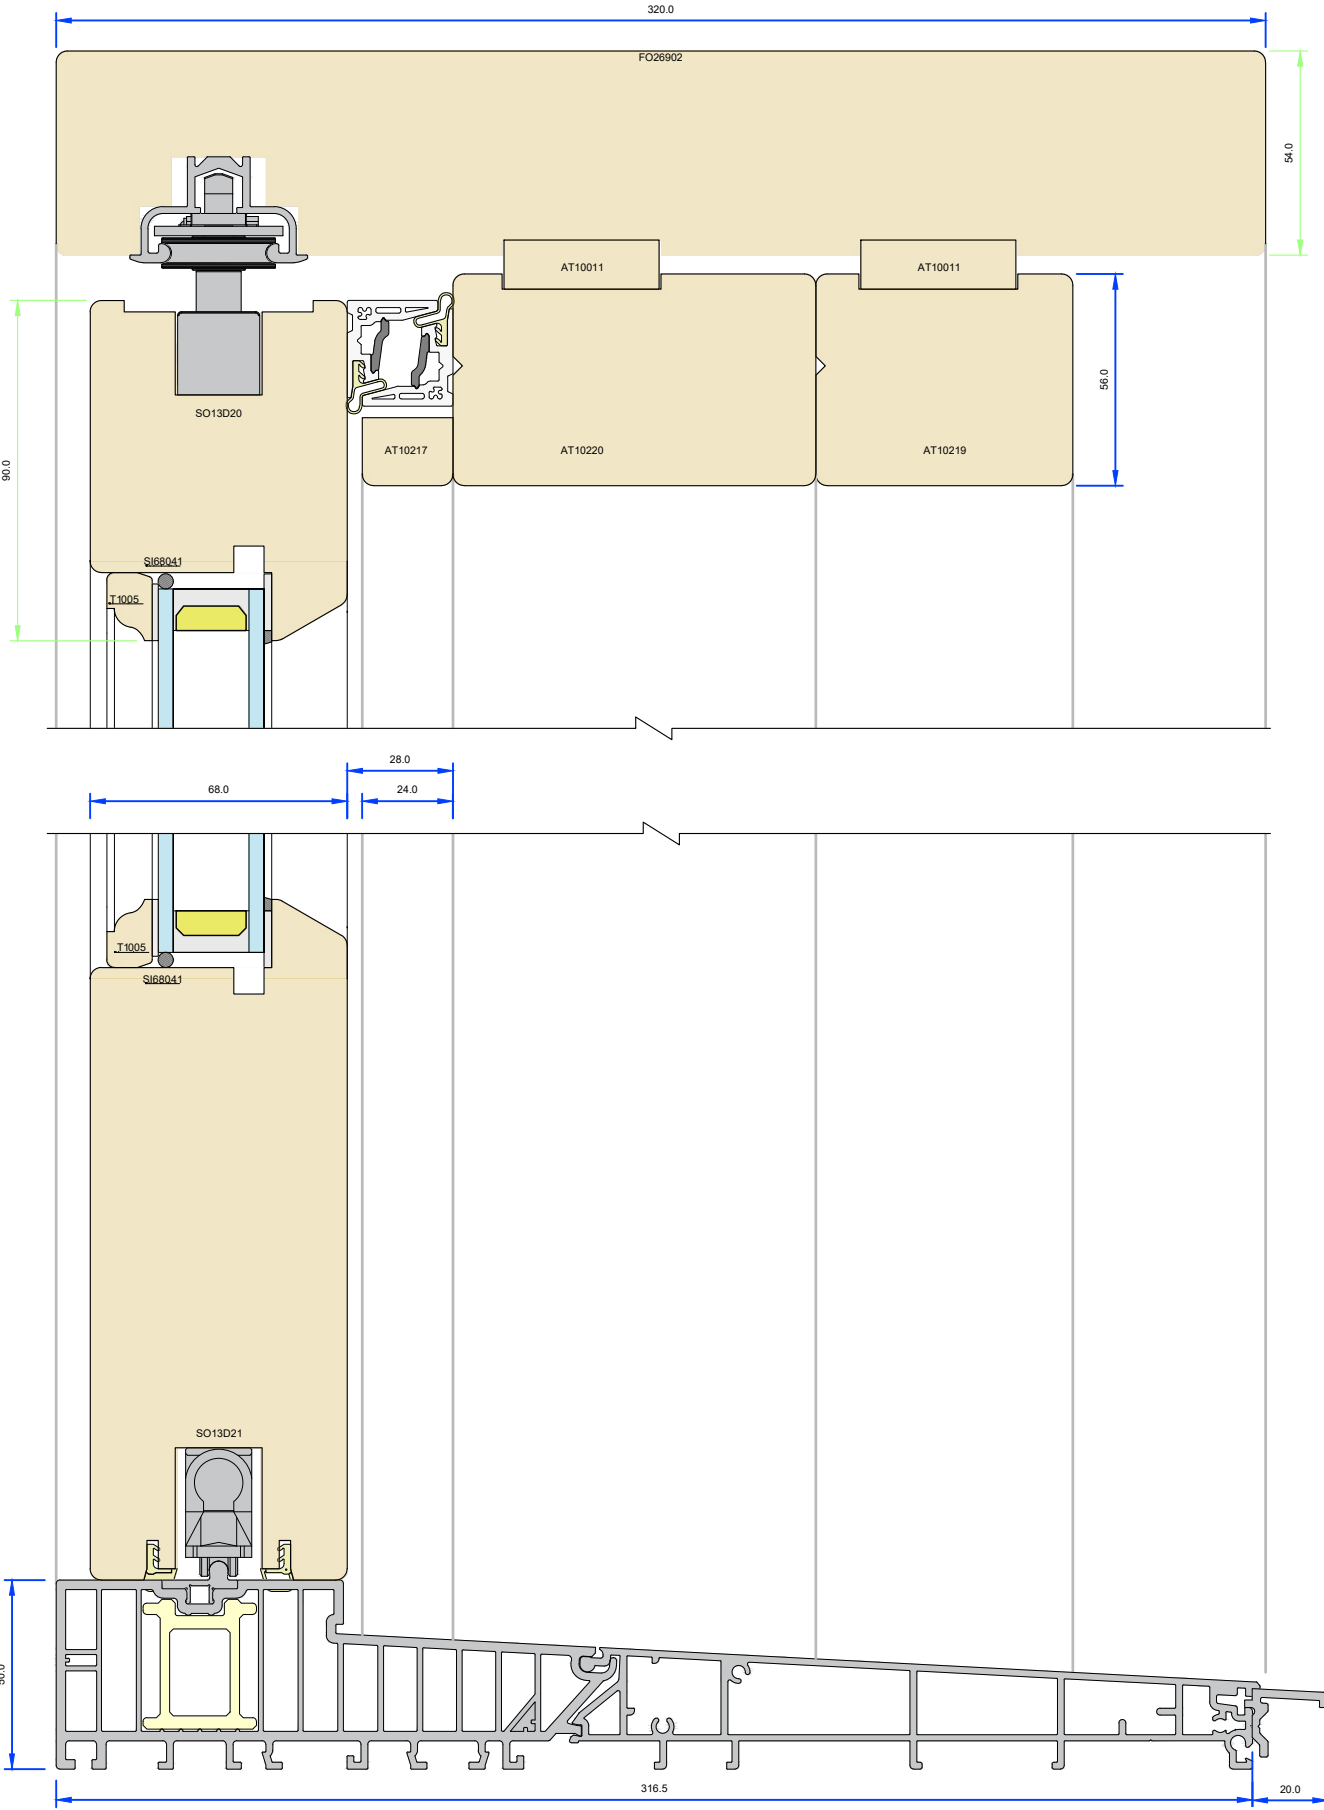

Tolerances: All tolerances are to George Barnsdale Standard Tolerance definitions (see supporting document for more detail) unless stated on the drawing. ©George Barnsdale & Sons Ltd. All rights reserved. No part of this drawing may be reproduced without the permission of George Barnsdale & Son Ltd.

Variable Dimensions
(Dim shown is usually min)

Fixed
Dimensions


System: T-DS13-XX-68			
Title: Traditional DS13 - 2 & 3 Row Sliding Doorset Scheme E & L main vertical sections			
Scale:	As Shown	Rev:	Date: 25-Jul-24
Drawn By:	M Hollands	No.:	T-DS13-XX-68-06

**GEORGE
BARNSDALE**
Est. 1884


High Street, Donington, Spalding, Lincs, PE11 4TA
01775 82300
www.georgebarnsdale.co.uk

SCHEME PLANS (Scale 1:25)


Scheme A – Slide Left (DS13–AL)

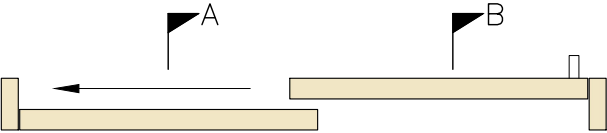


Scheme A – Slide Right (DS13–AR)

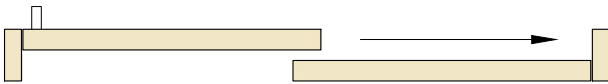

Scheme C (DS13–C)

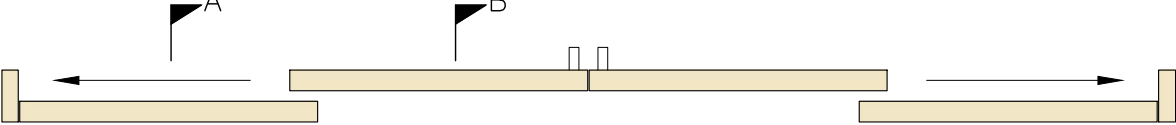


Scheme G (DS13–GL)

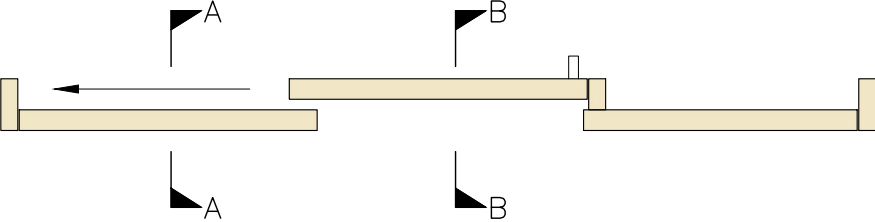


Scheme G (DS13–GR)




Scheme E (DS13–EL)

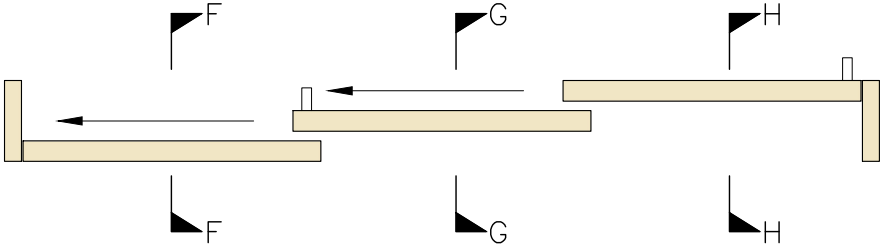

Scheme E (DS13–ER)

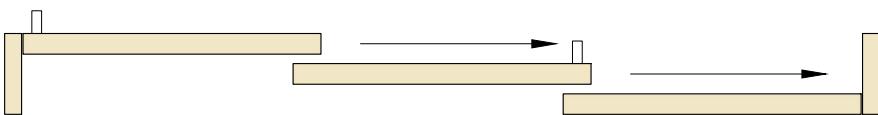

Scheme L (DS13–L)

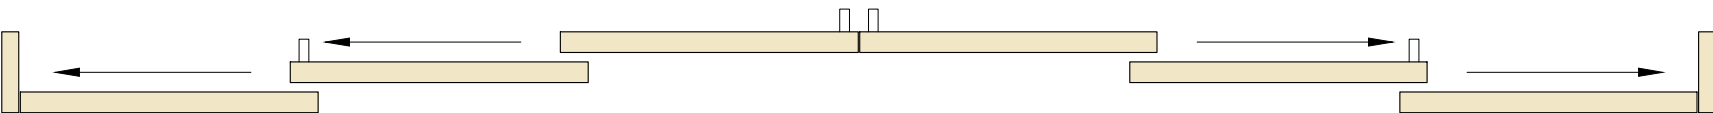

Tolerances: All tolerances are to George Barnsdale Standard Tolerance definitions (see supporting document for more detail) unless stated on the drawing. ©George Barnsdale & Sons Ltd. All rights reserved. No part of this drawing may be reproduced without the permission of George Barnsdale & Son Ltd.

System: T-DS13-XX-68			
Title: Traditional DS13 - 2 & 3 Row Sliding Doorset All scheme general layouts			
Scale:	As Shown	Rev:	Date: 25-Jul-24
Drawn By:	M Hollands	No.:	T-DS13-XX-68-08

GEORGE
BARNSDALE
Est. 1884

High Street, Donington, Spalding, Lincs, PE11 4TA
01775 82300
www.georgebarnsdale.co.uk