




Head Drip
option

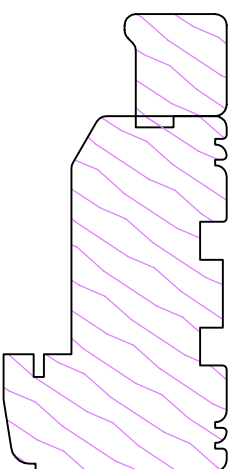


French Window
59mm Sash Option

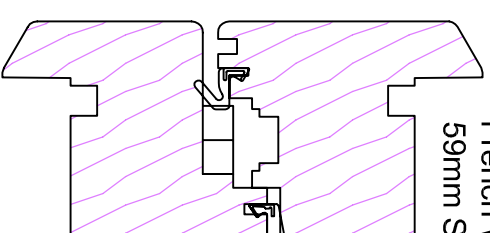


59mm Sash

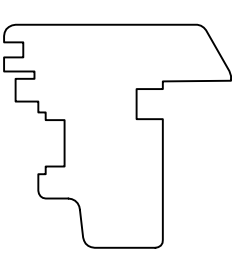


Standard
Vertical
Section

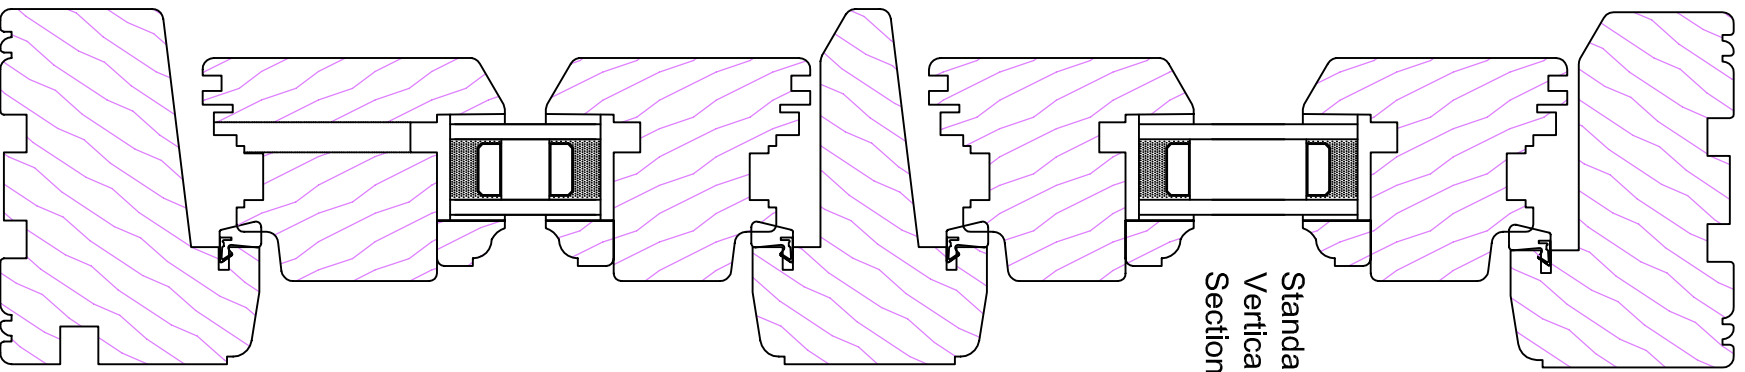

Standard
Horizontal
Section

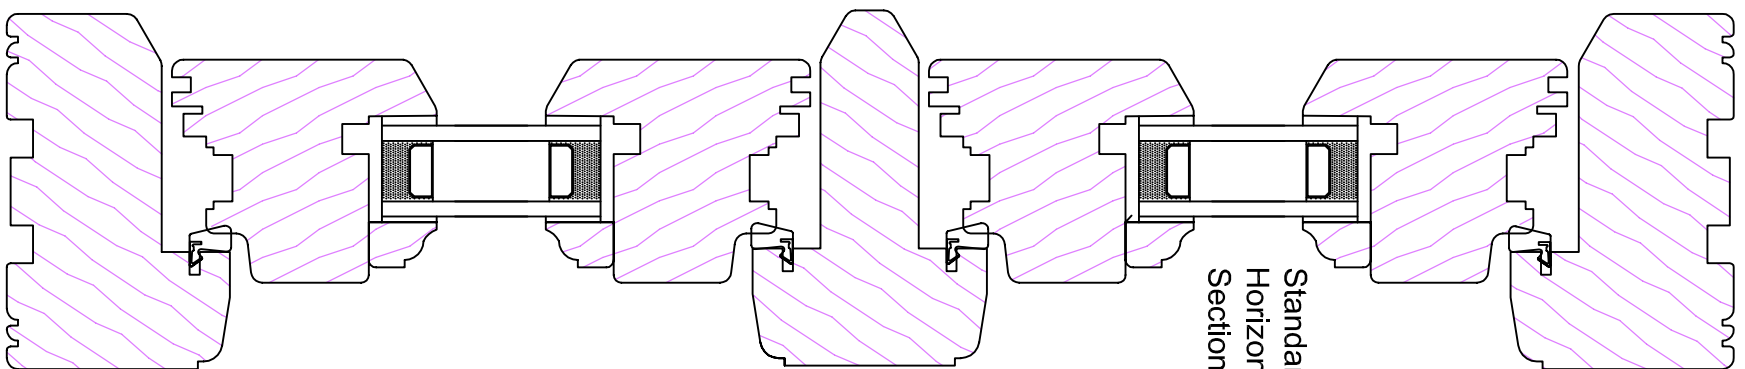

Flying
Mullion
Option 59mm

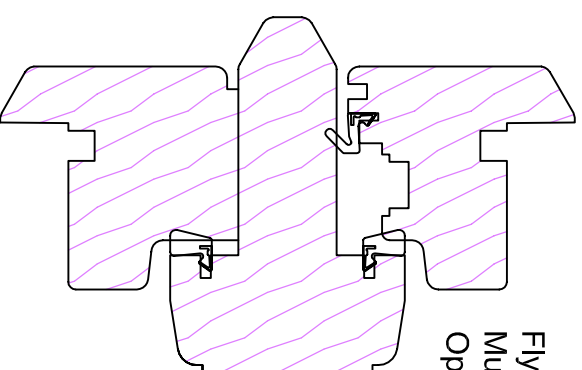


Inner frame
options

Ovolo

Pencil
Round

Barnsdale
Standard

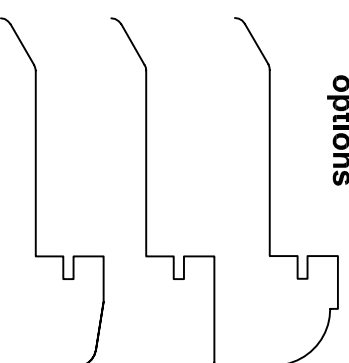

See separate data
sheet for sash bead,
upstand, glass details
& direct glazing

Revisions:

**Architectural
Details with Options**

Product: C2-94 Flush
Extended Frame, Casement,
Drawing No: C2-94mm-Ex-1
Scale: 1:2 on A3
Drawn by: SCW
Date: 21-01-07
Approved by: X

BARNSDALE

High Street
Donnington
Spalding PE11 4TA
01775 823000
www.georgebarnsdale.co.uk

