


ARCHITECTURAL DETAILS

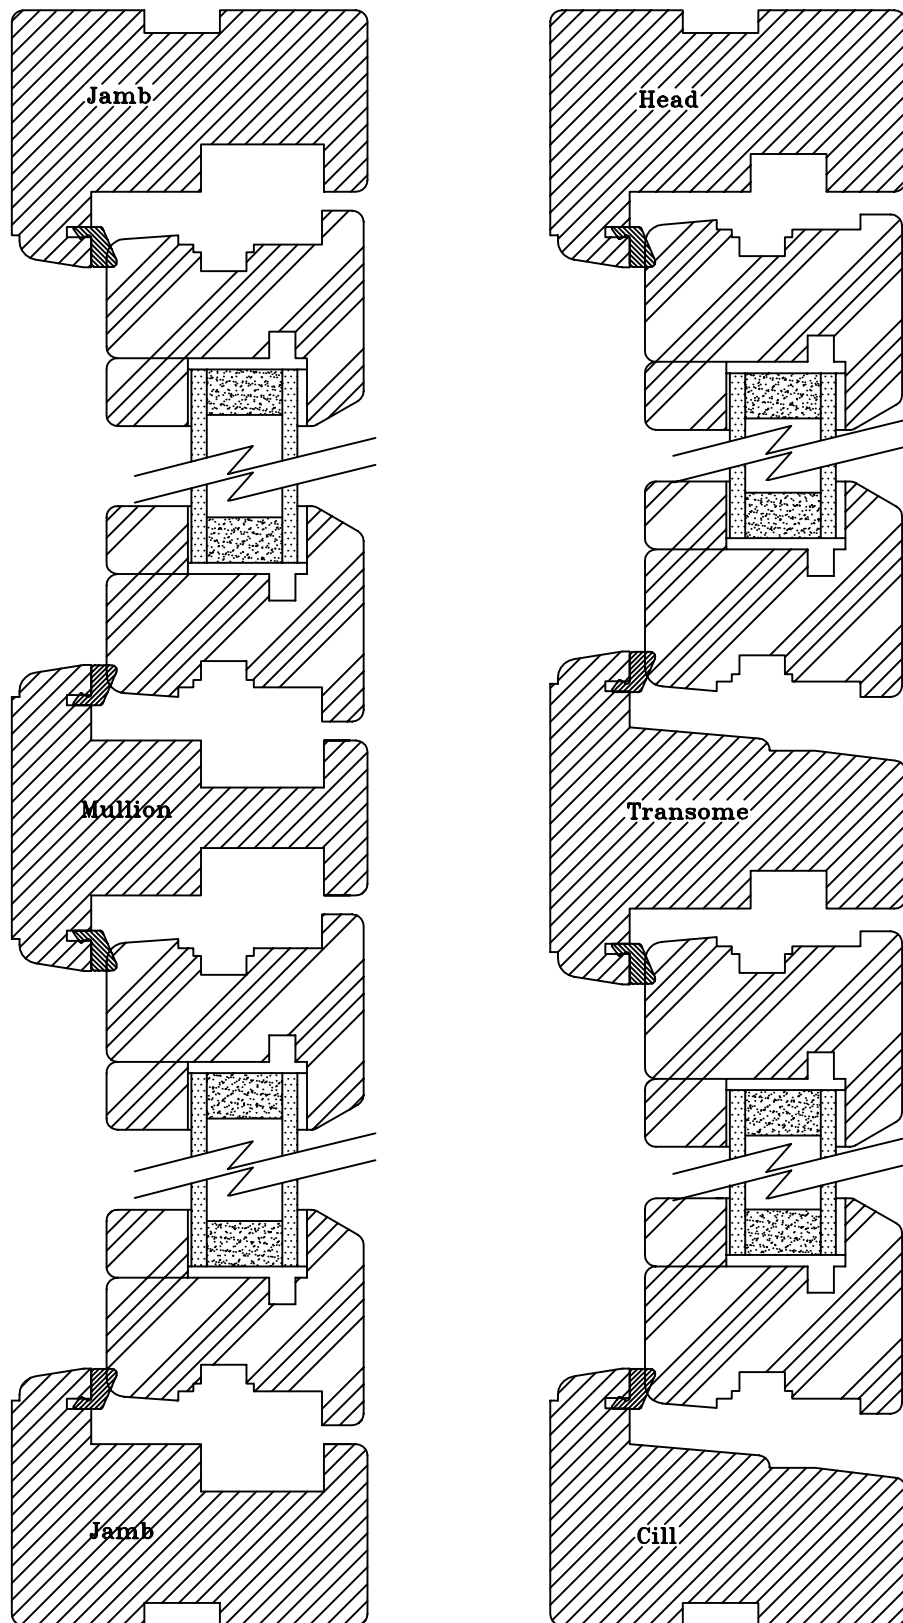

Scale - 1:2
Standard Sections

All drawings are available in electronic format pdf, dxf, dwg.

www.georgebarnsdale.co.uk
email: admin@georgebarnsdale.co.uk
Telephone: 01775 823000

