



ELEVATIONS

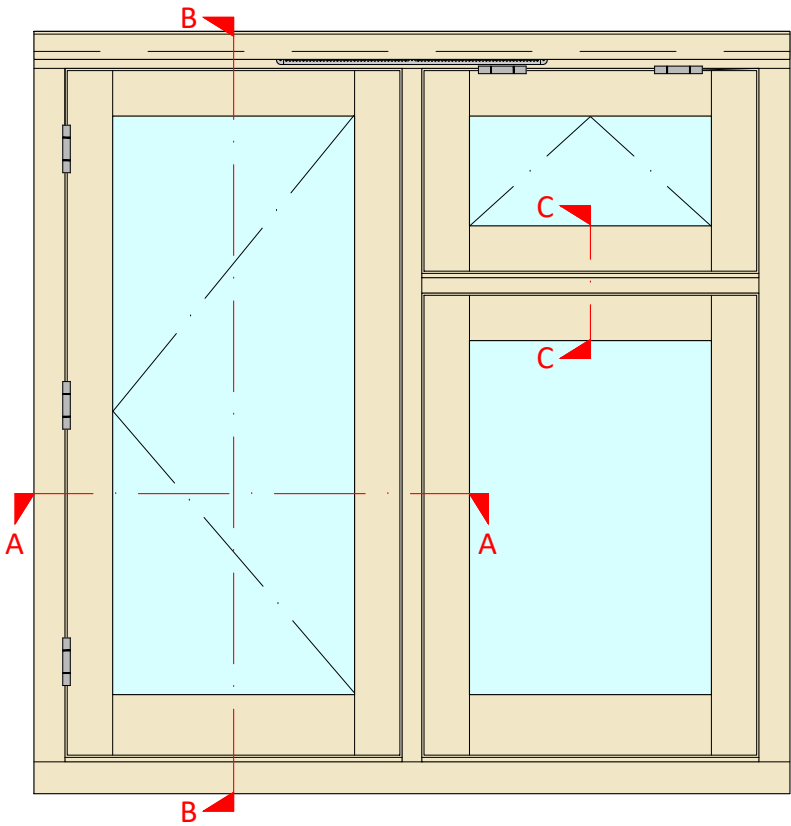


Elevation 1 - Outside View
Scale 1:10

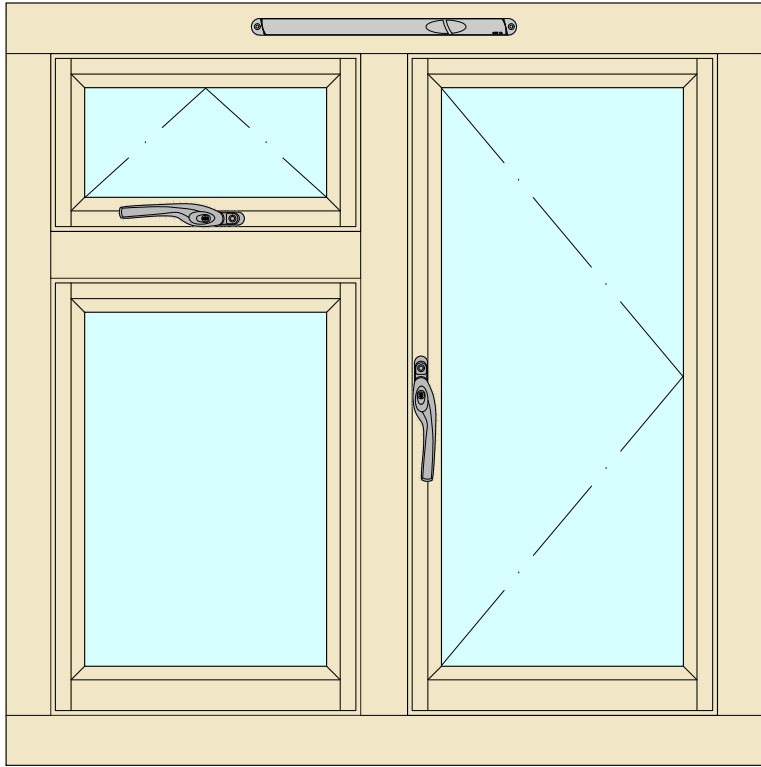

Elevation 2 - Inside View
Scale 1:10

SECTIONS

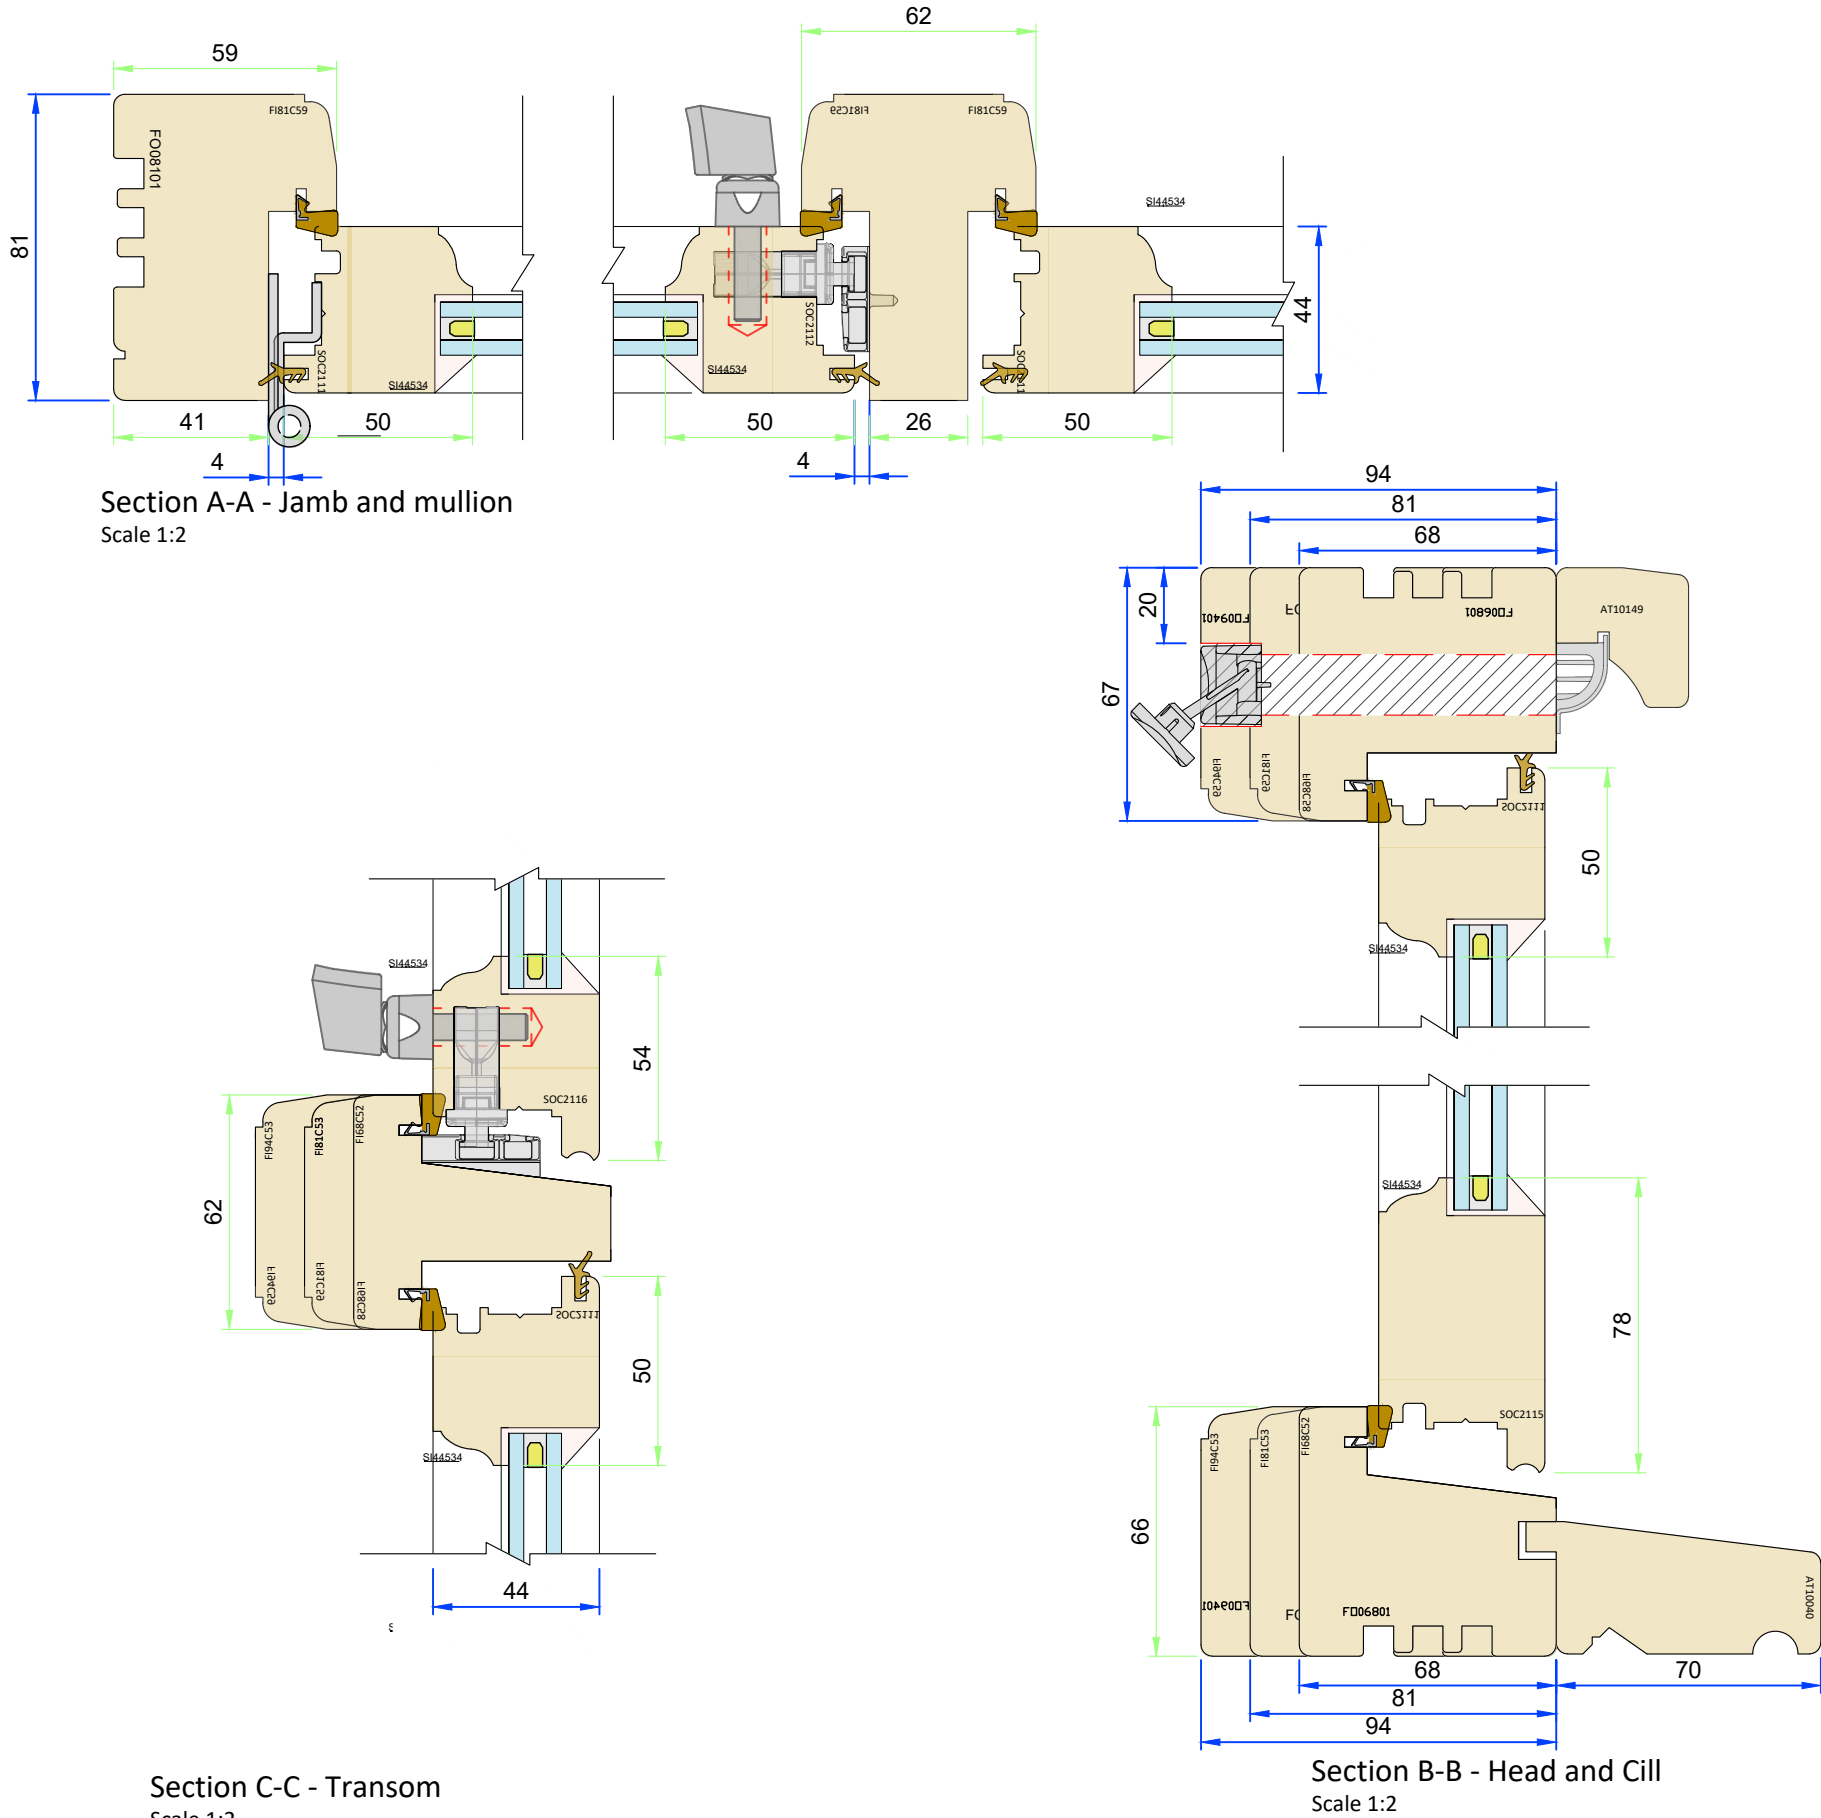

Section C-C - Transom
Scale 1:2

Section B-B - Head and Cill
Scale 1:2

- Variable Dimensions
(Dim shown is usually min)
- Fixed Dimensions
- Localised routing

olerances are to George Barnsdale Standard Tolerance definitions (see supporting document for more detail) unless stated on the drawing.
ale & Sons Ltd. All rights reserved. No part of this drawing may be reproduced without the permission of George Barnsdale & Son Ltd.


Part No. H-C2-XX-44		
Title: Historic - Flush casement window Standard frame and sash sections		
Scale:	As shown	Rev: 11.07.24
Drawn By:	MKH	No.: H-C2-XX-44-1

**GEORGE
BARNSDALE**
Est. 1884



High Street, Donington, Spalding, Lincs, PE11 4T
01775 823000
www.georgebarnsdale.co.uk

FRAME OPTIONS


Head drip options
Scale 1:2

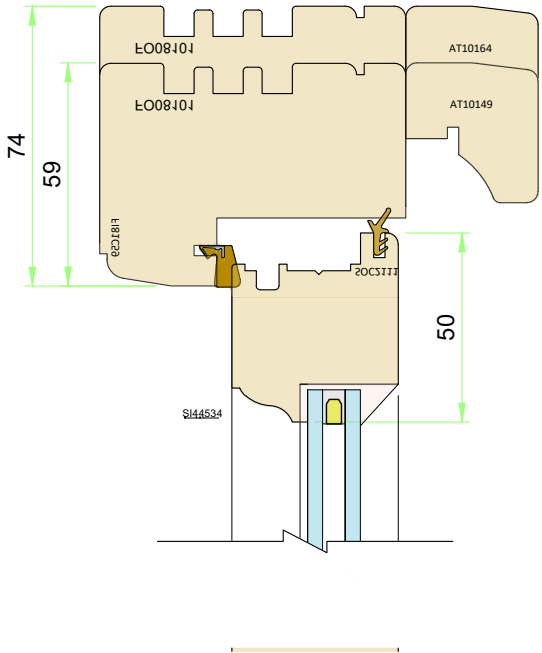


Frame vent (standard design)
Scale 1:2

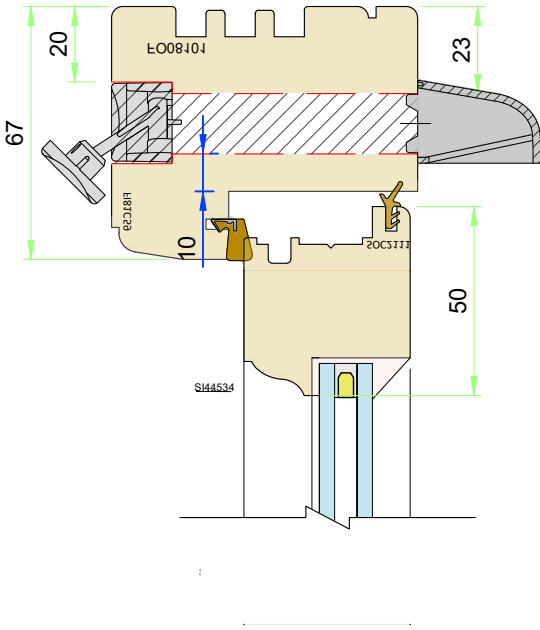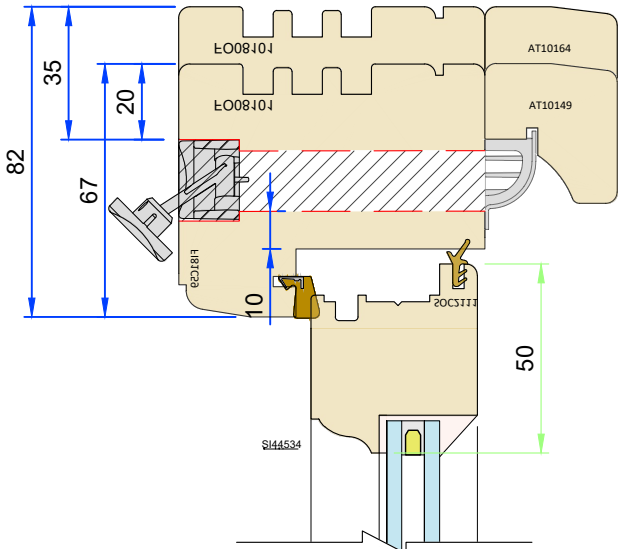


Sash vent
Scale 1:2

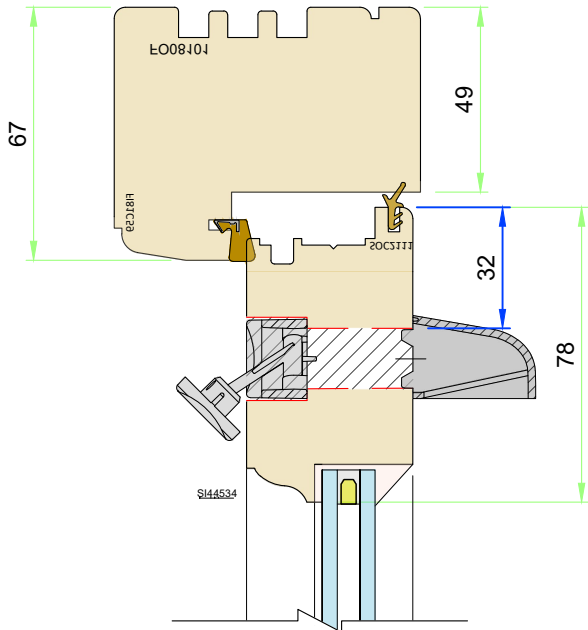


Transom drip options
Scale 1:2

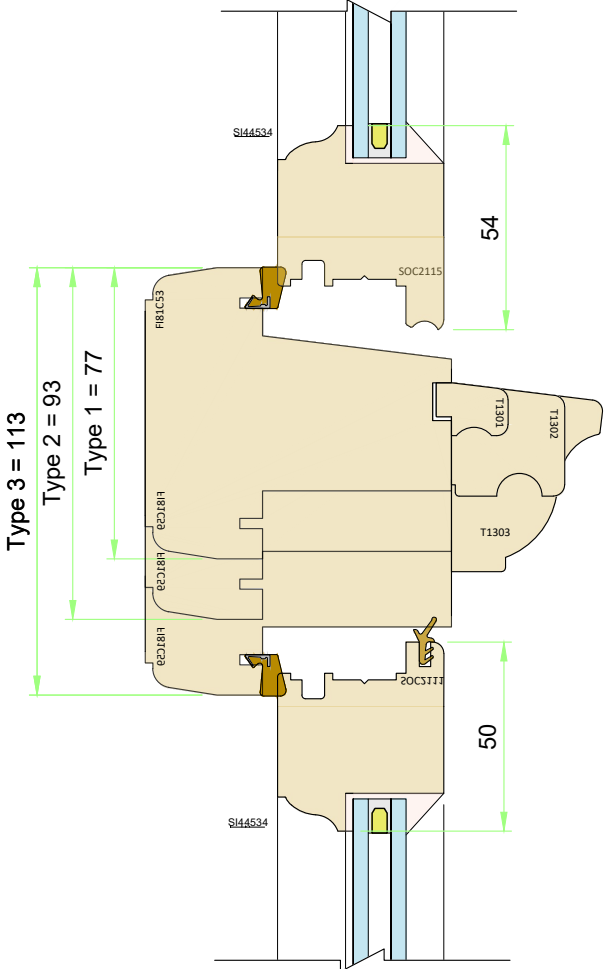


Section C-C - Transom - Showing trickle vent
Scale 1:2

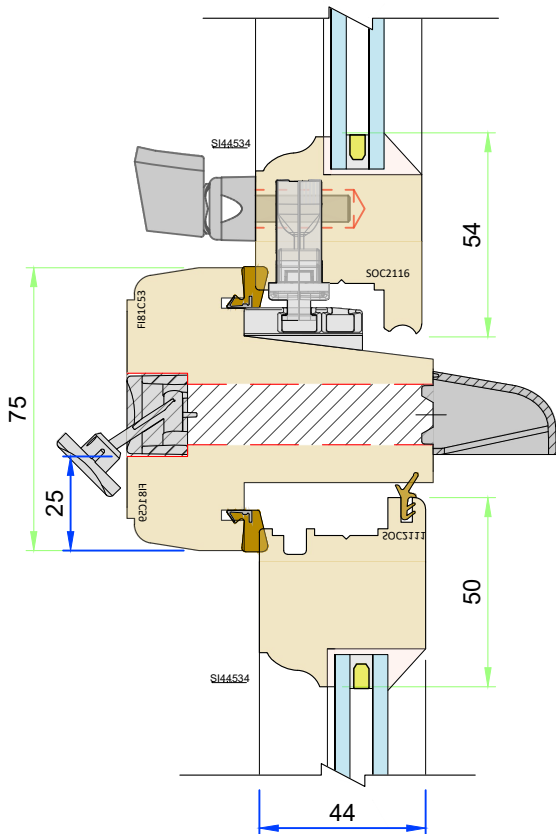

Cill Extension Options - 35mm
Scale 1:2

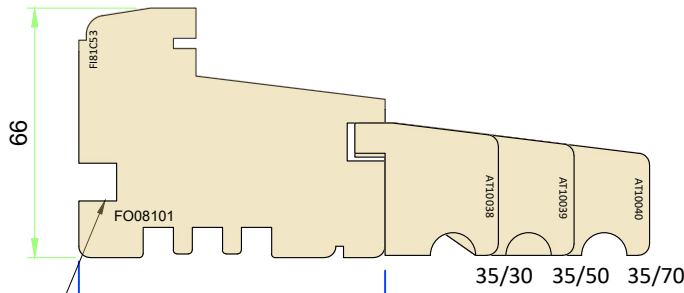

Cill Extension Options - 45mm

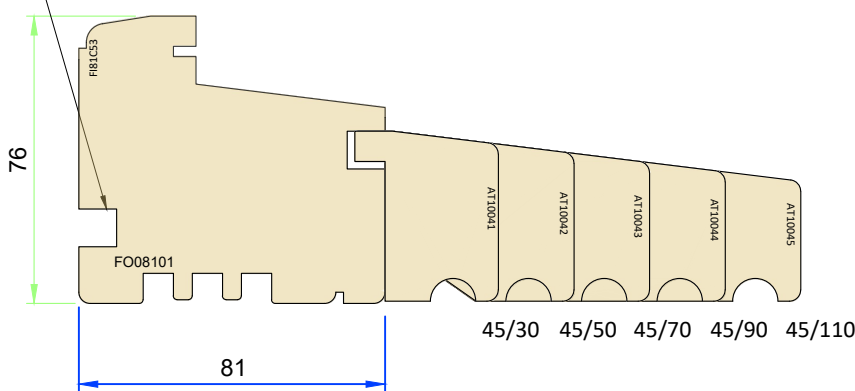

Optional Windowboard
grove

Variable Dimensions
(Dim shown is usually min)

Fixed Dimensions

Localised routing

Part No. H-C2-XX-44			
Title: Historic - Flush casement window			
Frame options			
Scale:	As shown	Rev:	Date: 11.07.24
Drawn By:	MKH	No.:	H-C2-XX-44-2

GEORGE
BARNSDALE


Est. 1884

High Street, Donington, Spalding, Lincs, PE11 4T


01775 823000

www.georgebarnsdale.co.uk


SASH OPTIONS
French Meeting Elevation
Scale 1:15

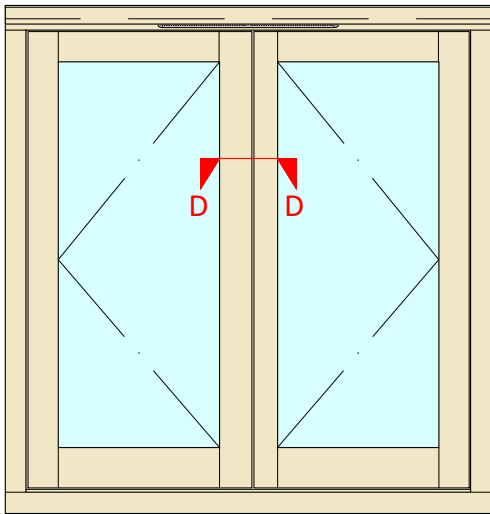


Section D-D - French Window
Scale 1:2
Needs to be at least 500mm wide to be a fire escape window.

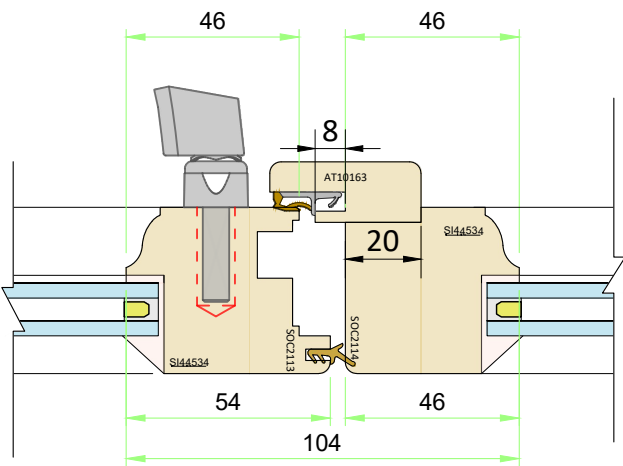


False Mullion Elevation
Scale 1:15

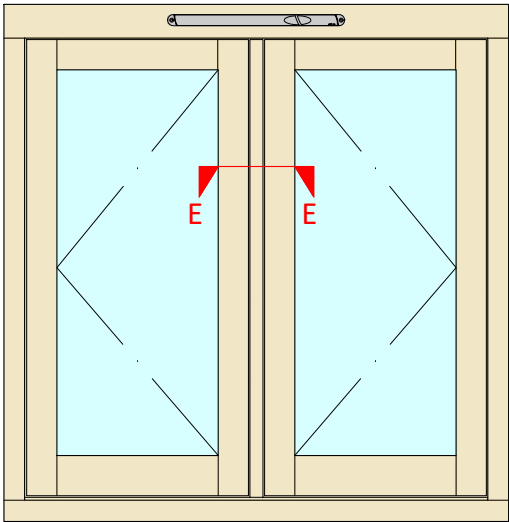


Section E-E - False Mullion
Scale 1:2

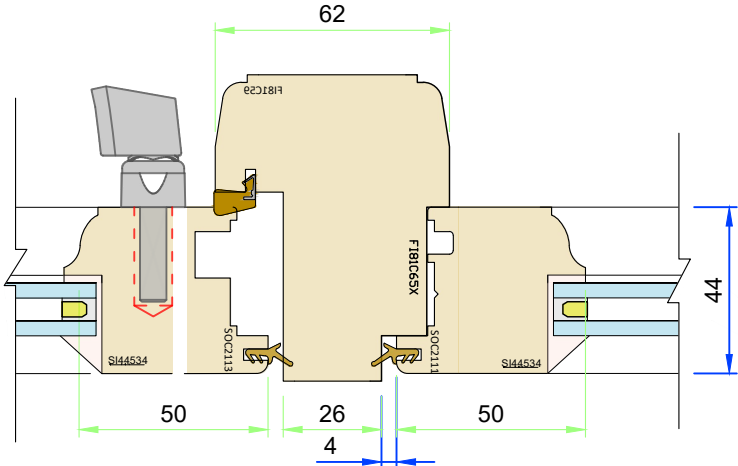


Elevation - Side Hung
Scale 1:15

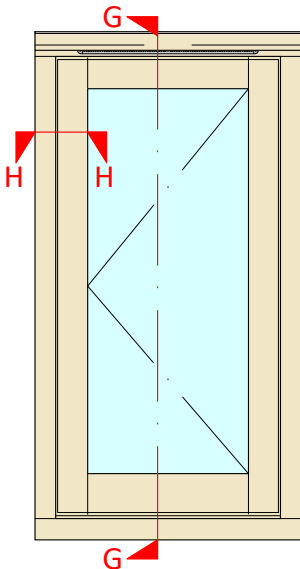


Elevation - Top Hung
Scale 1:15

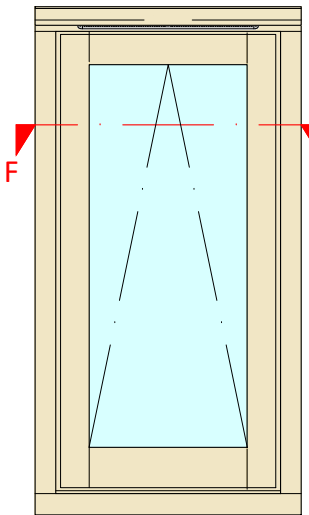



Section G-G - Side Hung Reverse Hinge Option
Scale 1:2

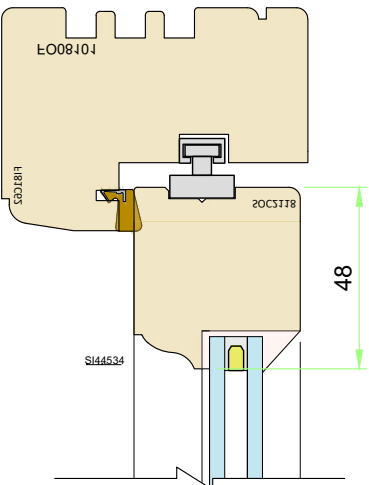

Section F-F - Top hung Reversible Hinge option
Scale 1:2

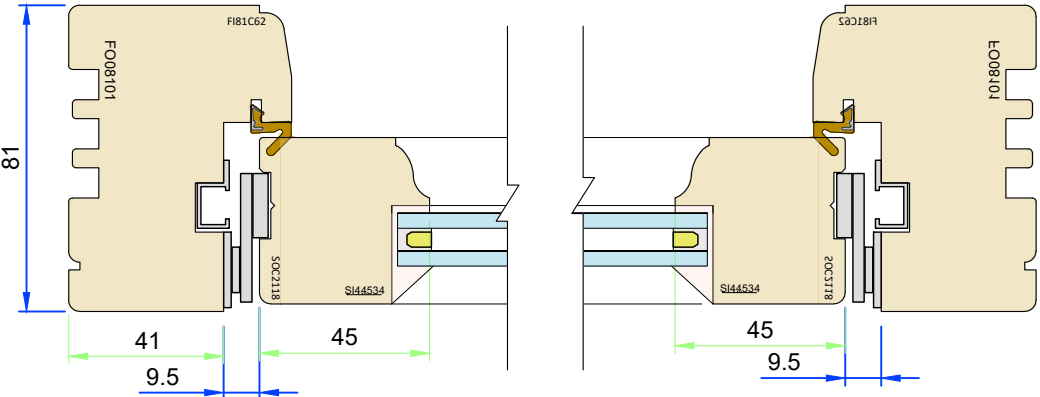


16mm Friction Hinge Option
Scale 1:2

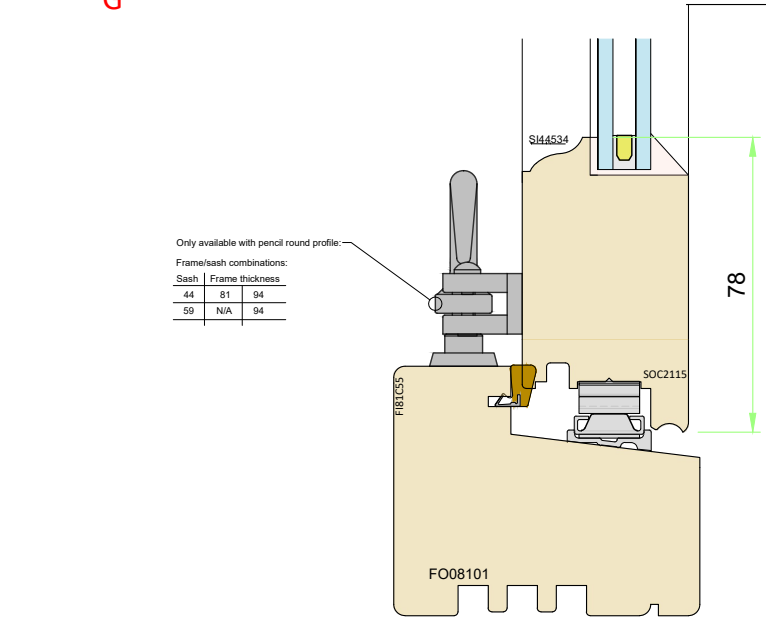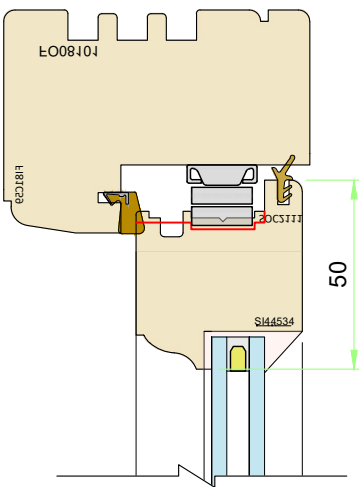


Only available with pencil round profile:



Frame/sash combinations:		
Sash	Frame thickness	
44	81	94
59	N/A	94

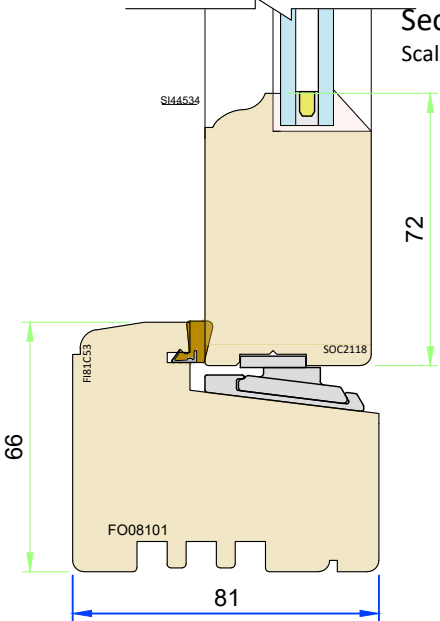

Section H-H - Reversible Hinge Frame
Scale 1:2

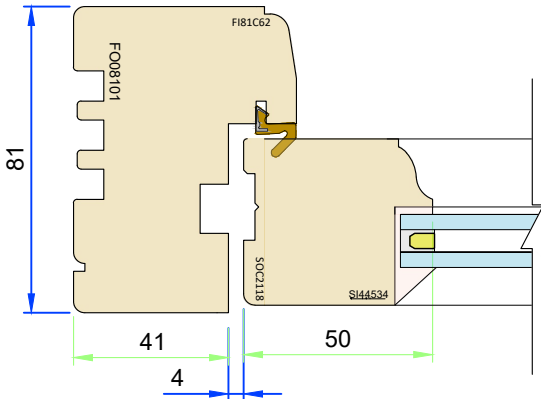

Friction/ Egress Hinge option
Scale 1:2

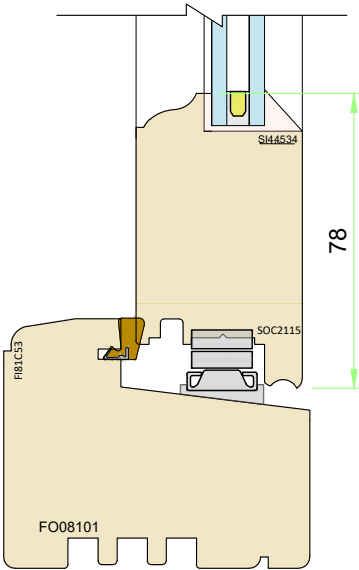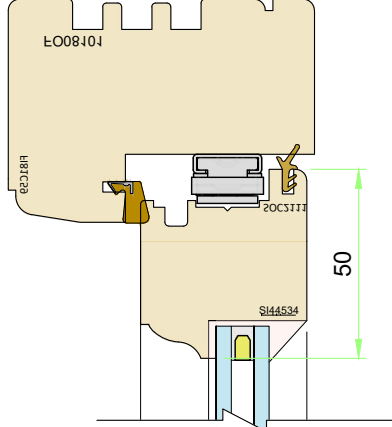

Variable Dimensions
(Dim shown is usually min)


Fixed Dimensions

Localised routing

Part No. H-C2-XX-44			
Title: Historic - Flush casement window Hinged vent options			
Scale:	As shown	Rev:	Date: 11.07.24
Drawn By:	MKH	No.:	H-C2-XX-44-3


**GEORGE
BARNSDALE**
Est. 1884
High Street, Donington, Spalding, Lincs, PE11 4T
01775 823000
www.georgebarnsdale.co.uk

DIRECT GLAZED FRAMES

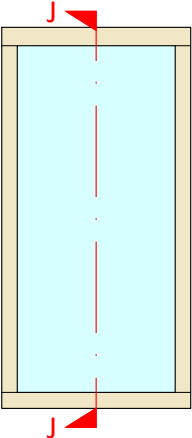


Direct Glazed Elevation
Scale 1:20



Section J-J - Direct Glazed Options
Scale 1:2

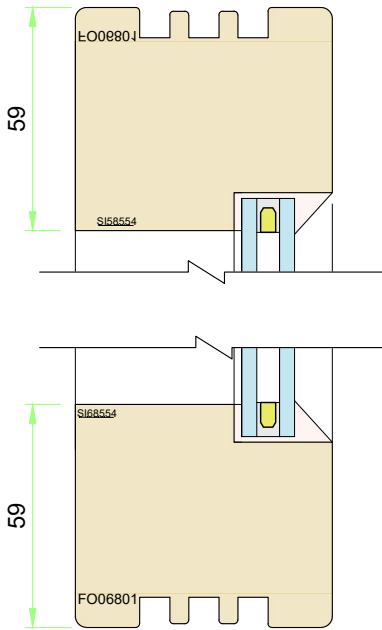

Direct glazed vent option

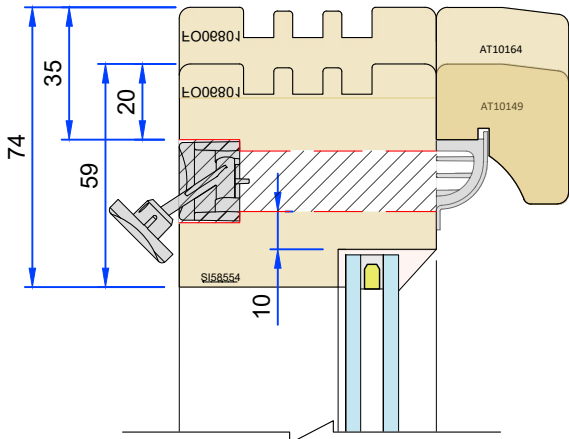


Cill Extension Options - 45mm

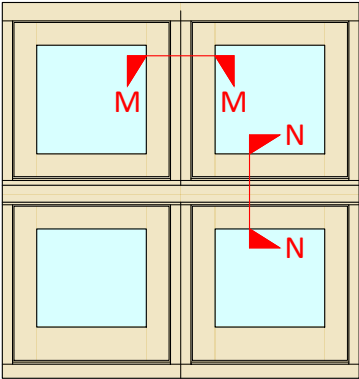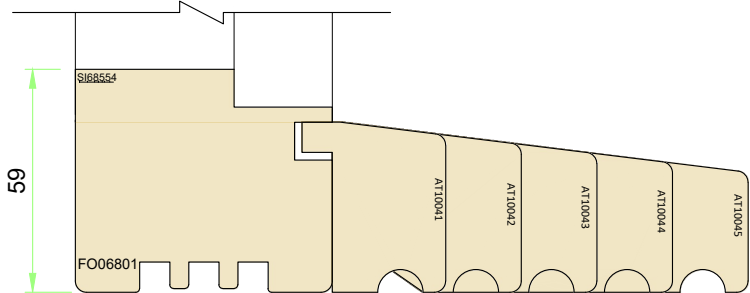


Frame Connection Elevation
Scale 1:20

Frame Connection


Section M-M - Jamb Connection
Scale 1:2

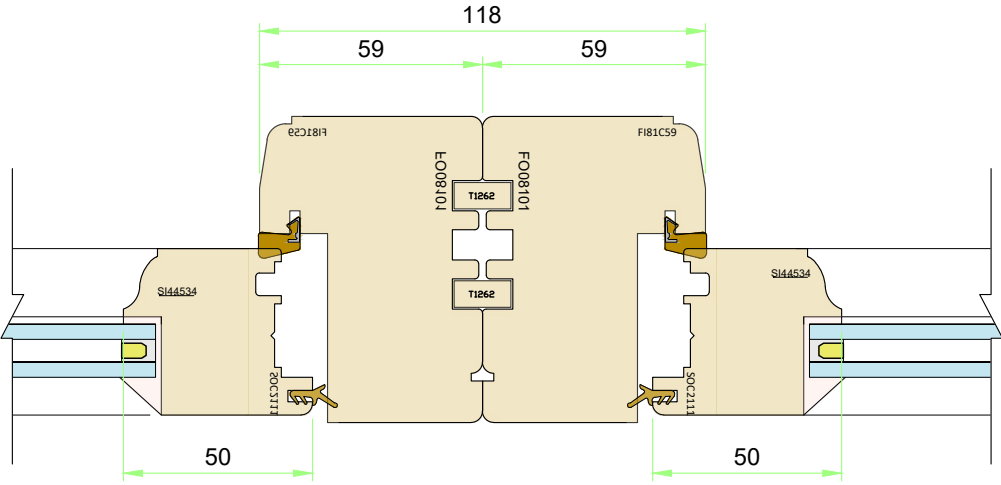

Section N-N - Cover Extension
Scale 1:2

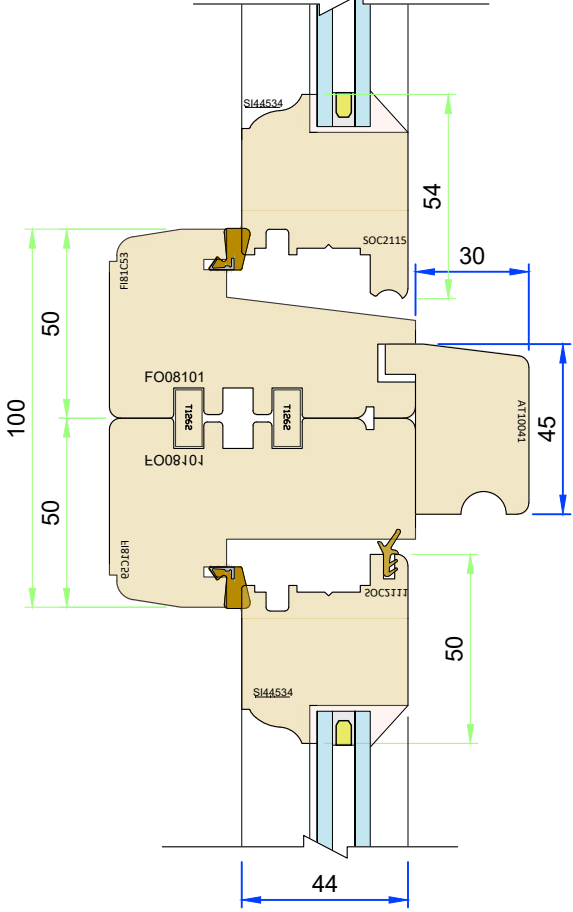

Horizontal frame connection incorporating
trickle vents
Scale 1:2

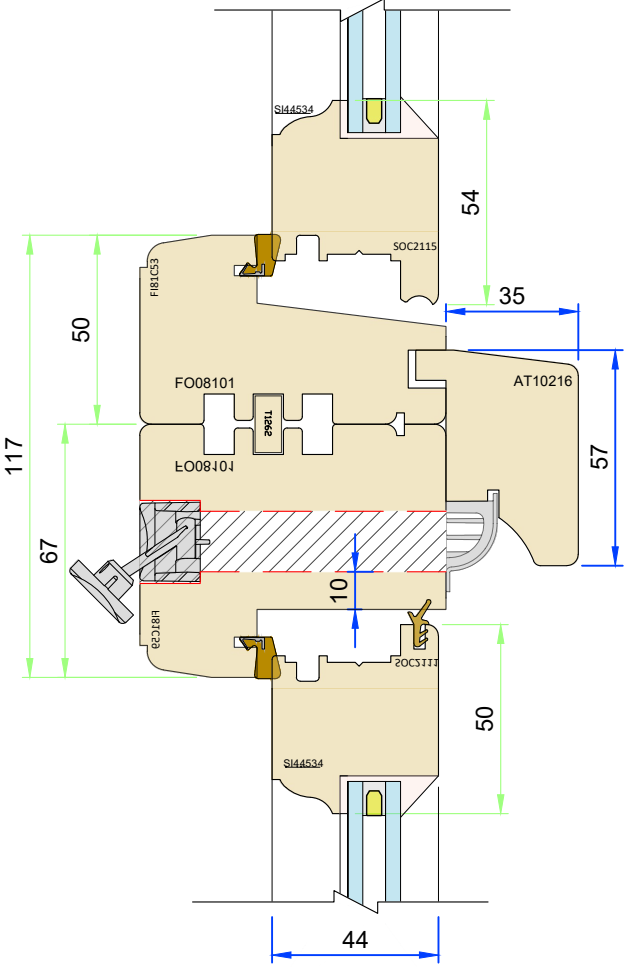

- Variable Dimensions
(Dim shown is usually min)
- Fixed Dimensions
- Localised routing

Part No. H-C2-XX-44			
Title: Historic - Flush casement window Direct glazed options			
Scale:	As shown	Rev:	Date: 11.07.24
Drawn By:	MKH	No.:	H-C2-XX-44-4

GEORGE
BARNSDALE
Est. 1884
High Street, Donington, Spalding, Lincs, PE11 4T
01775 823000
www.georgebarnsdale.co.uk


FRAME OPTIONS

Scale 1:2

Beading options can be used with any frame profile


Extended Frame Options - BExt

Ovolo profile

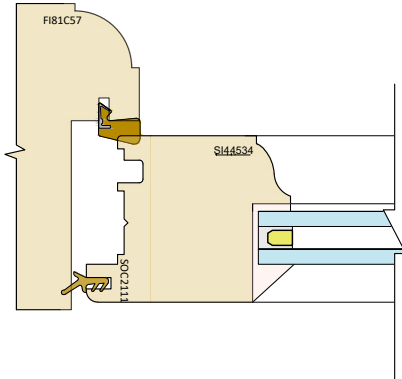


Extended Frame Options - OExt

Ovolo profile


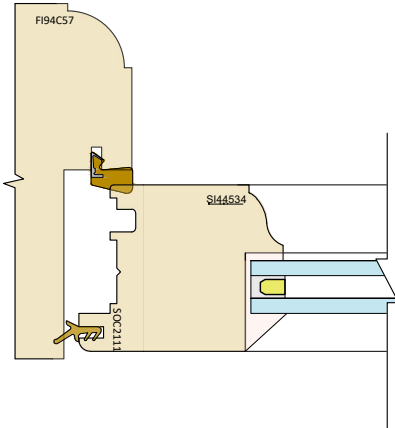


Extended Frame Options - PExt


Ovolo profile

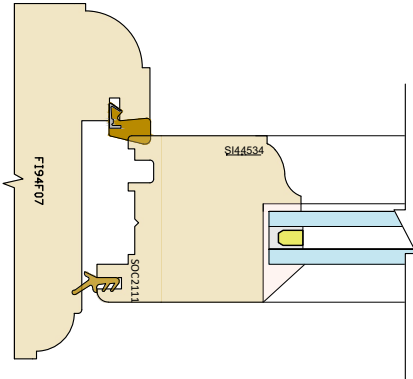


Pencil round profile

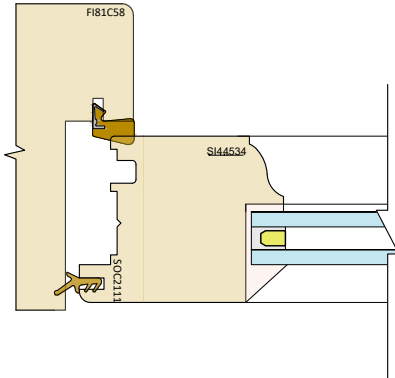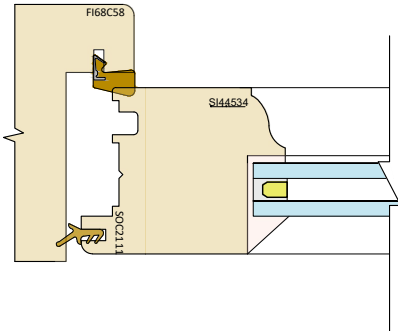


Pencil round profile

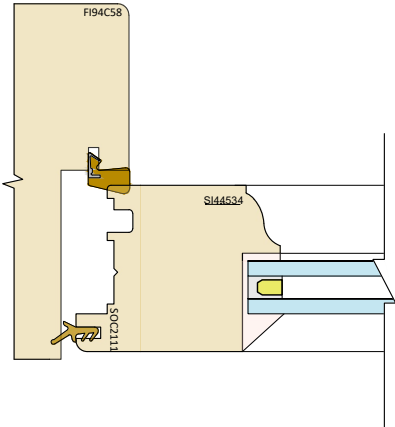


Pencil round profile

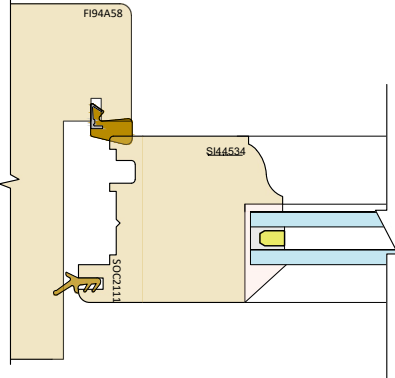


Standard profile

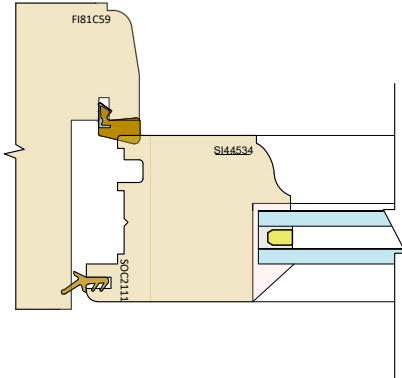

Standard profile

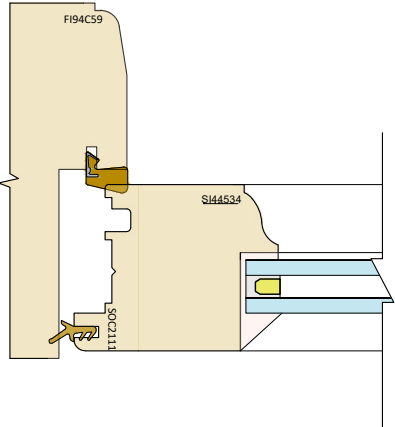

Bevel Extended Profile

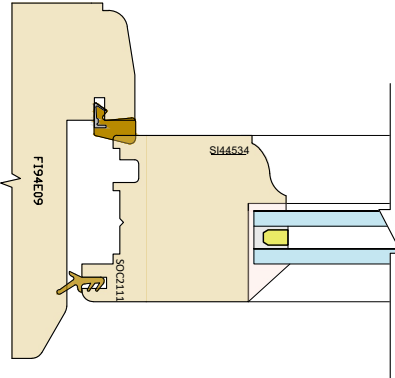

Variable Dimensions
(Dim shown is usually min)

Fixed Dimensions

Localised routing

Tolerances are to George Barnsdale Standard Tolerance definitions (see supporting document for more detail) unless stated on the drawing.
George Barnsdale & Sons Ltd. All rights reserved. No part of this drawing may be reproduced without the permission of George Barnsdale & Son Ltd.


Part No. H-C2-XX-44		
Title: Historic - Flush casement window		
Frame options		
Scale: As shown	Rev:	Date: 11.07.24
Drawn By: MKH	No.:	H-C2-XX-44-5

GEORGE
BARNSDALE


Est. 1884

High Street, Donington, Spalding, Lincs, PE11 4TJ
01775 823000
www.georgebarnsdale.co.uk


90° Corner Post

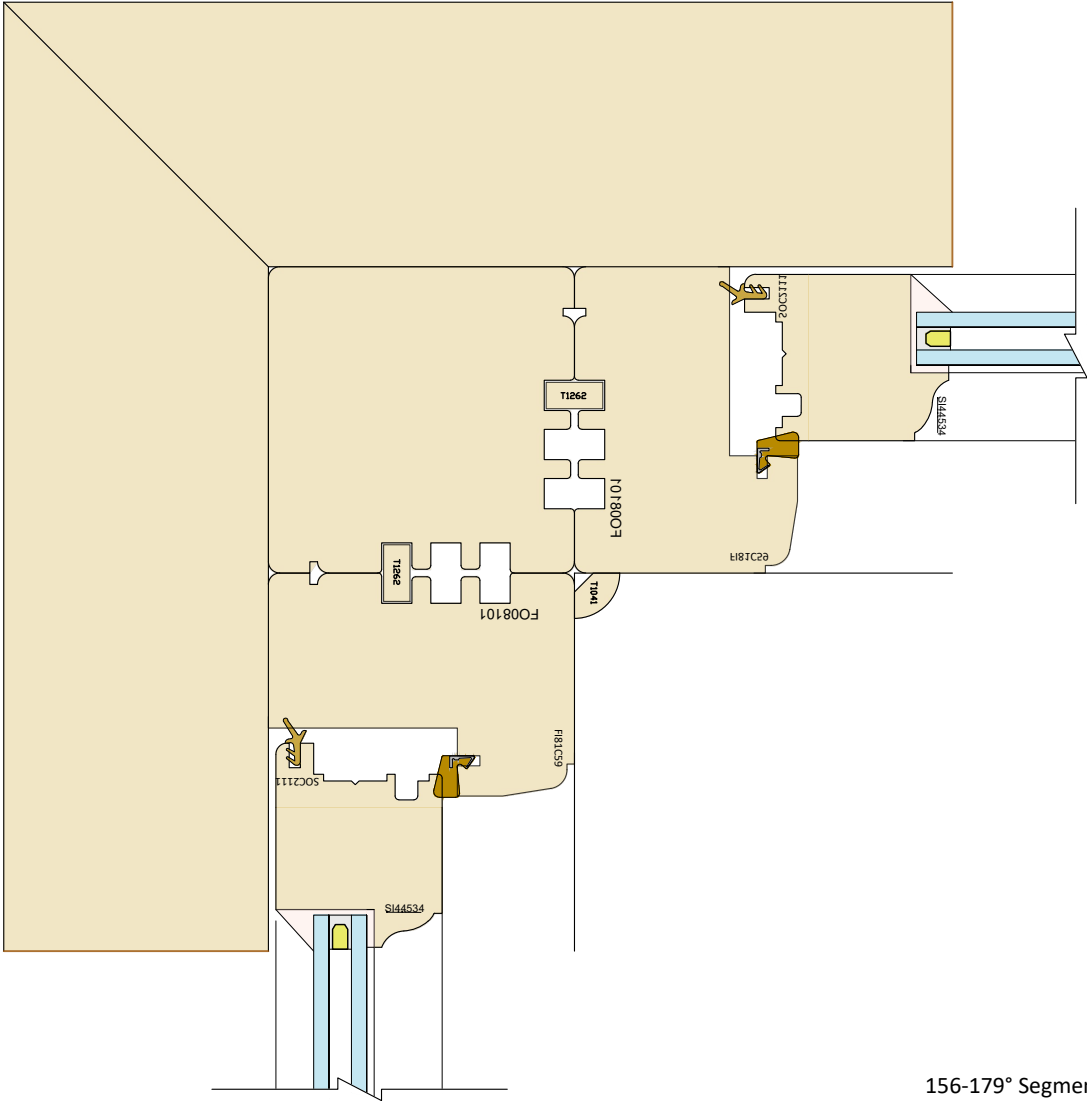

91-155° Angled Corner Post

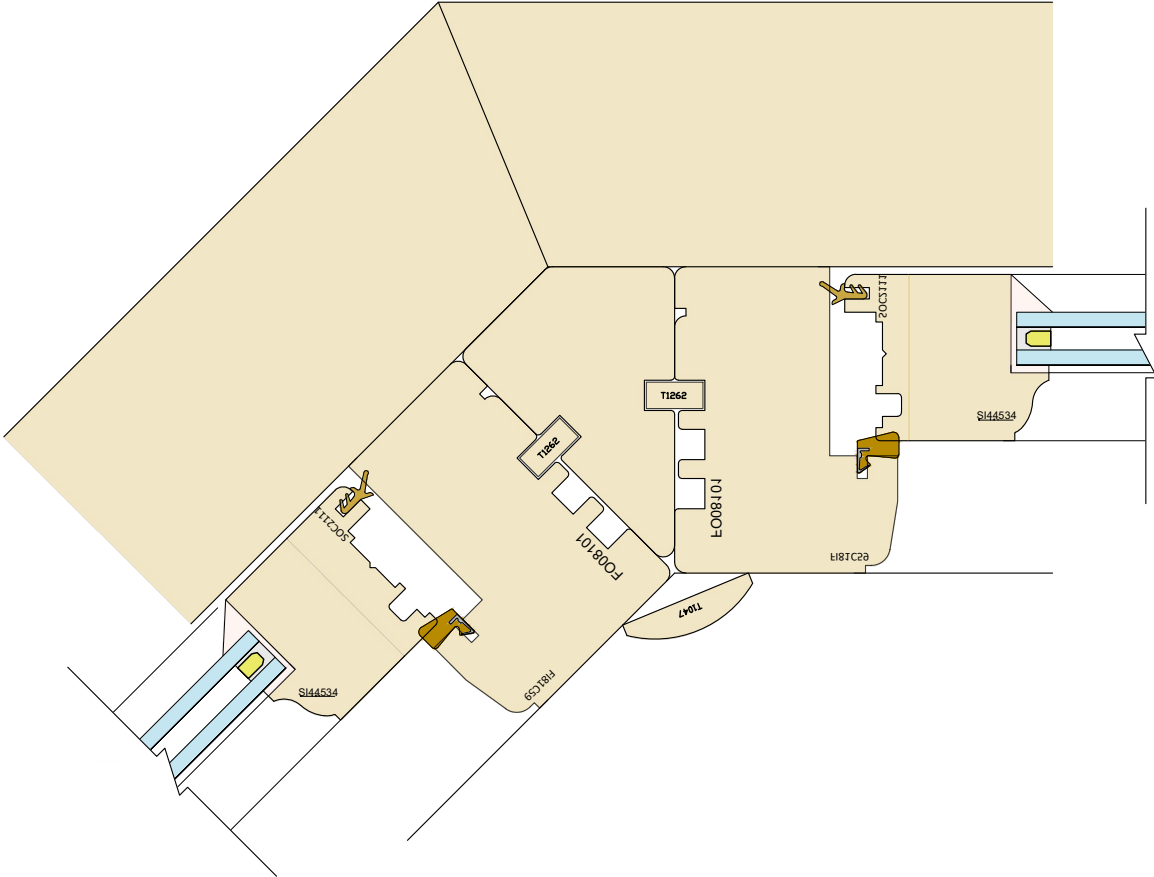

156-179° Segmented Bay

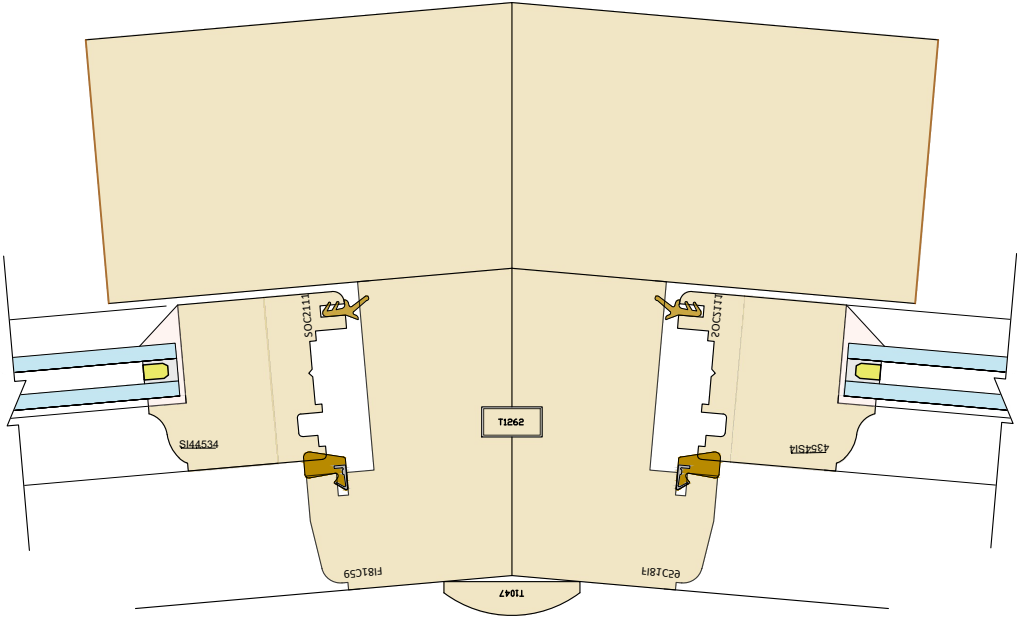

olerances are to George Barnsdale Standard Tolerance definitions (see supporting document for more detail) unless stated on the drawing.
ale & Sons Ltd. All rights reserved. No part of this drawing may be reproduced without the permission of George Barnsdale & Son Ltd.

- Variable Dimensions
(Dim shown is usually min)
- Fixed Dimensions
- Localised routing





Part No. H-C2-XX-44		
Title: Historic - Flush casement window		
Bay options		
Scale:	As shown	Rev: 11.07.24
Drawn By:	MKH	No.: H-C2-XX-44-6

GEORGE
BARNSDALE



Est. 1884

High Street, Donington, Spalding, Lincs, PE11 4T
01775 823000
www.georgebarnsdale.co.uk

Security contacts

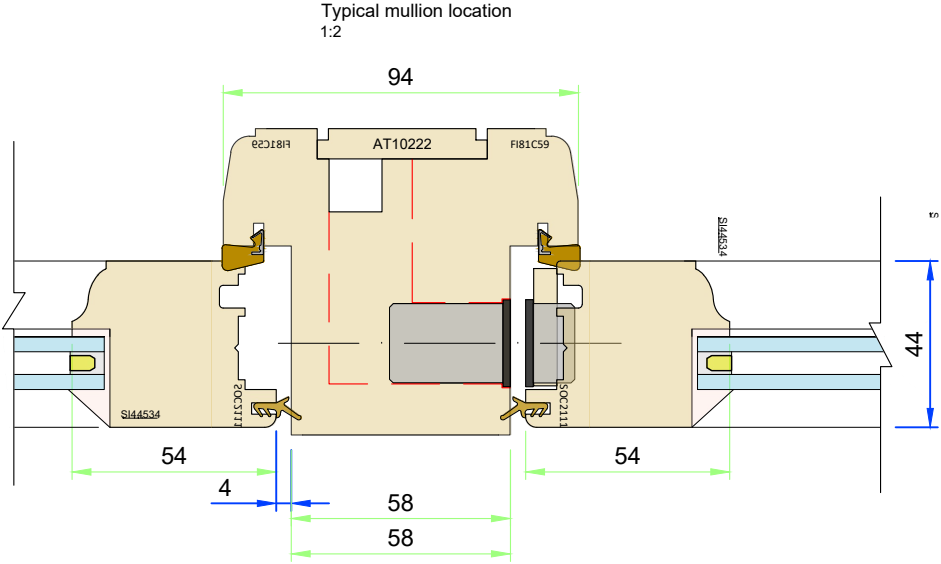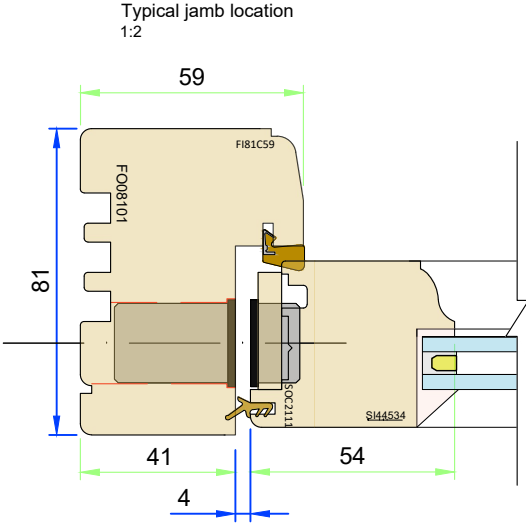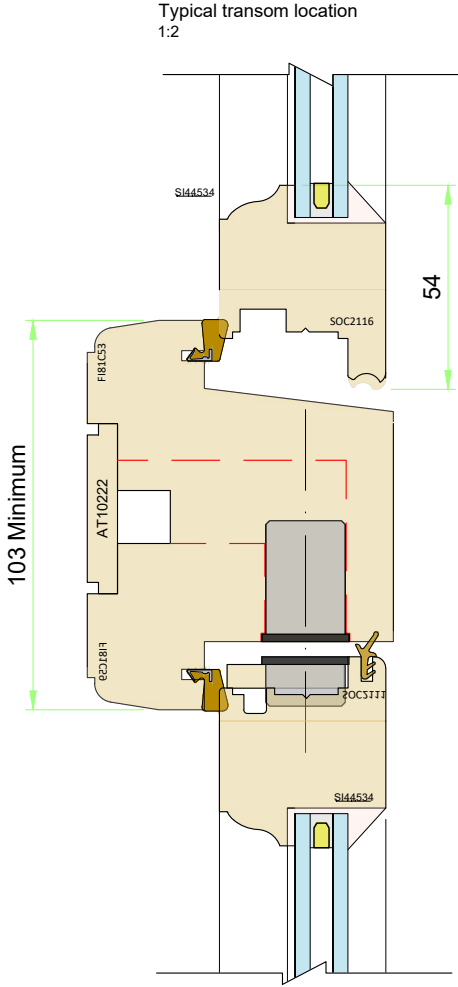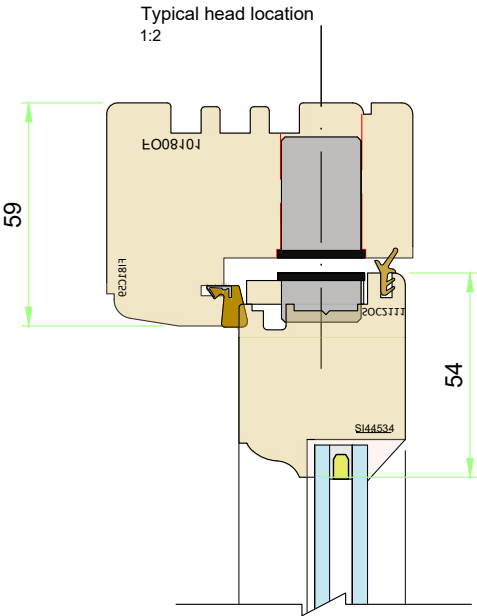

Flush quick fit door contact details

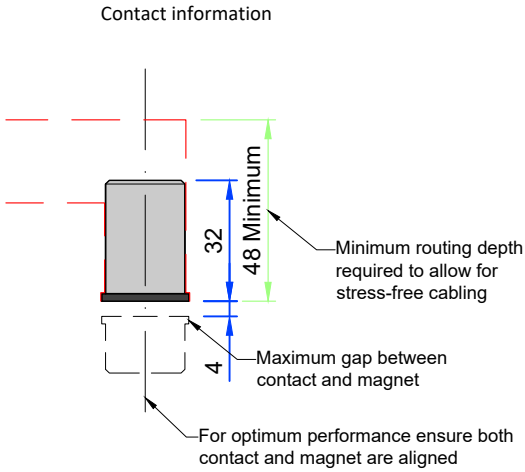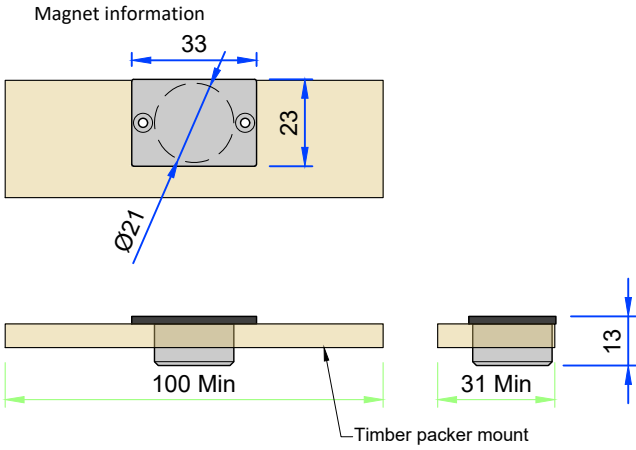

- Variable Dimensions
(Dim shown is usually min)
- Fixed Dimensions
- Localised routing

Tolerances are to George Barnsdale Standard Tolerance definitions (see supporting document for more detail) unless stated on the drawing.
George Barnsdale & Sons Ltd. All rights reserved. No part of this drawing may be reproduced without the permission of George Barnsdale & Son Ltd.

Part No. H-C2-XX-44			
Title: Historic - Flush casement window Security contacts - internal use only			
Scale:	As shown	Rev:	Date: 11.07.24
Drawn By:	MKH	No.:	H-C2-XX-44-7

**GEORGE
BARNSDALE**
Est. 1884

High Street, Donington, Spalding, Lincs, PE11 4T
01775 823000
www.georgebarnsdale.co.uk