

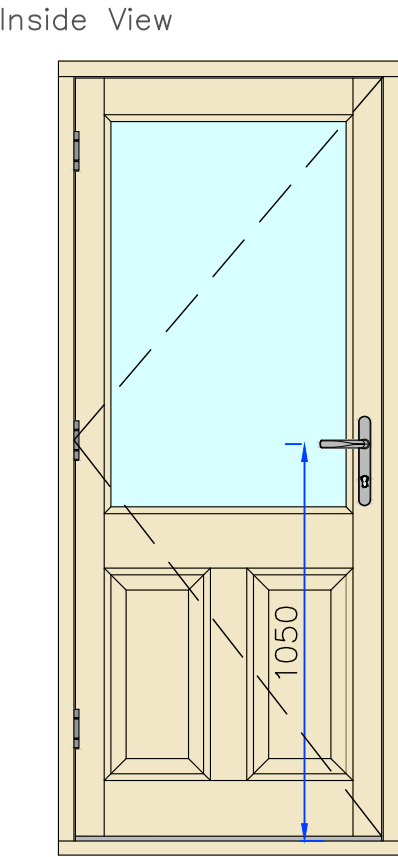



ELEVATIONS
(All details 1:20)

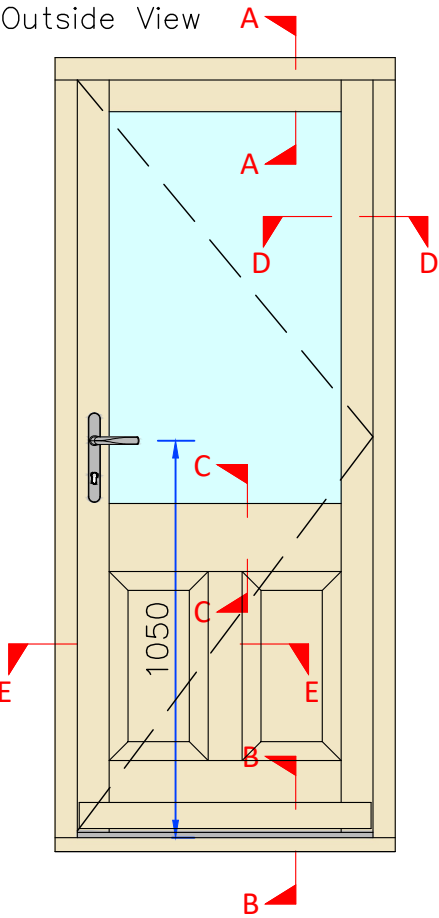

Tolerances: All tolerances are to George Barnsdale Standard Tolerance definitions (see supporting document for more detail) unless stated on the drawing. ©George Barnsdale & Sons Ltd. All rights reserved. No part of this drawing may be reproduced without the permission of

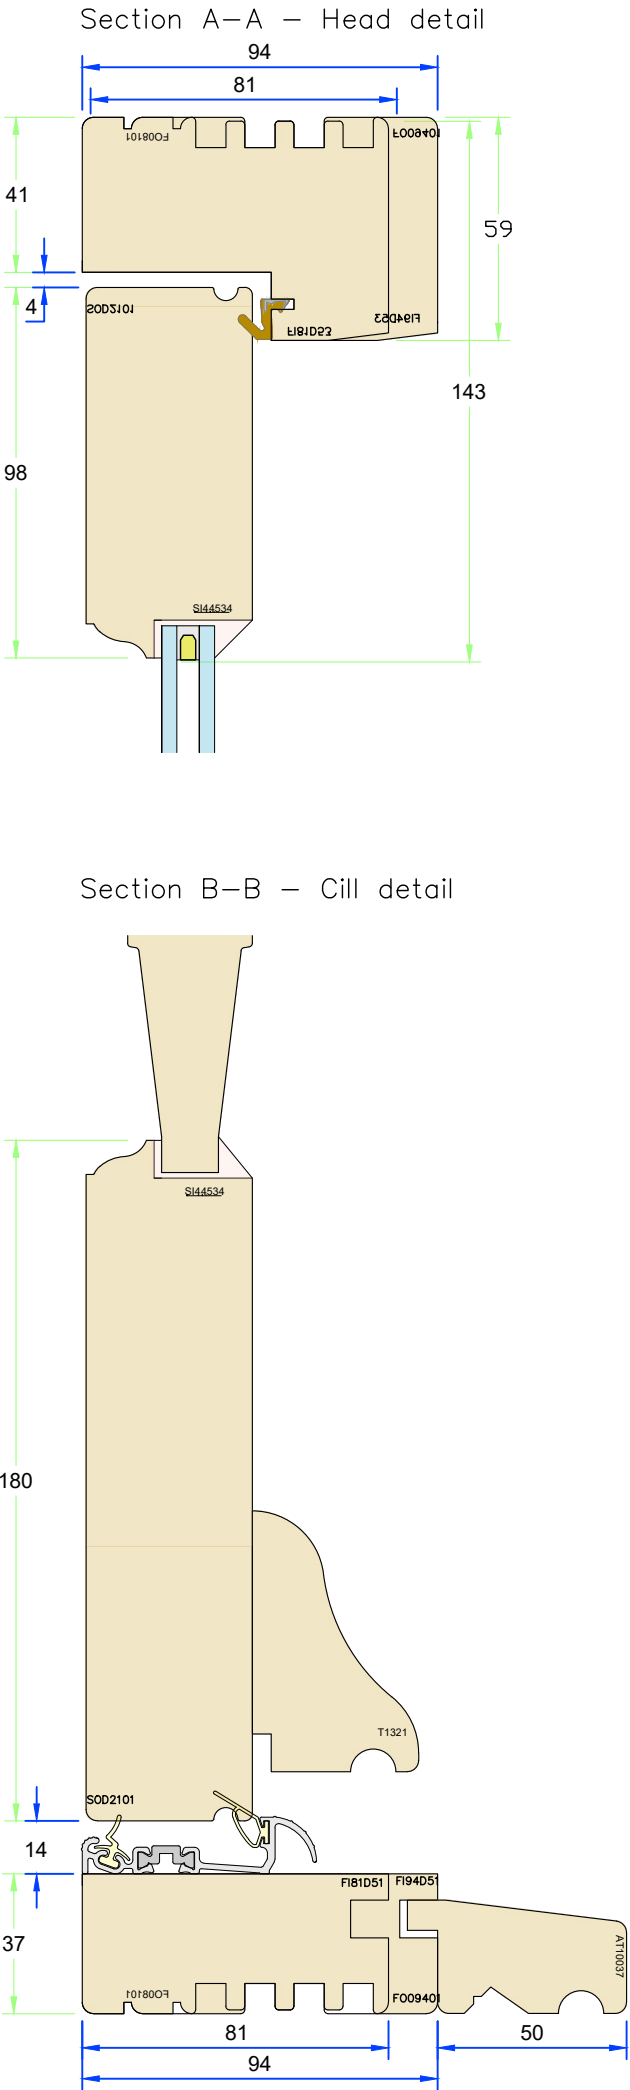

SECTIONS
(All details 1:2)

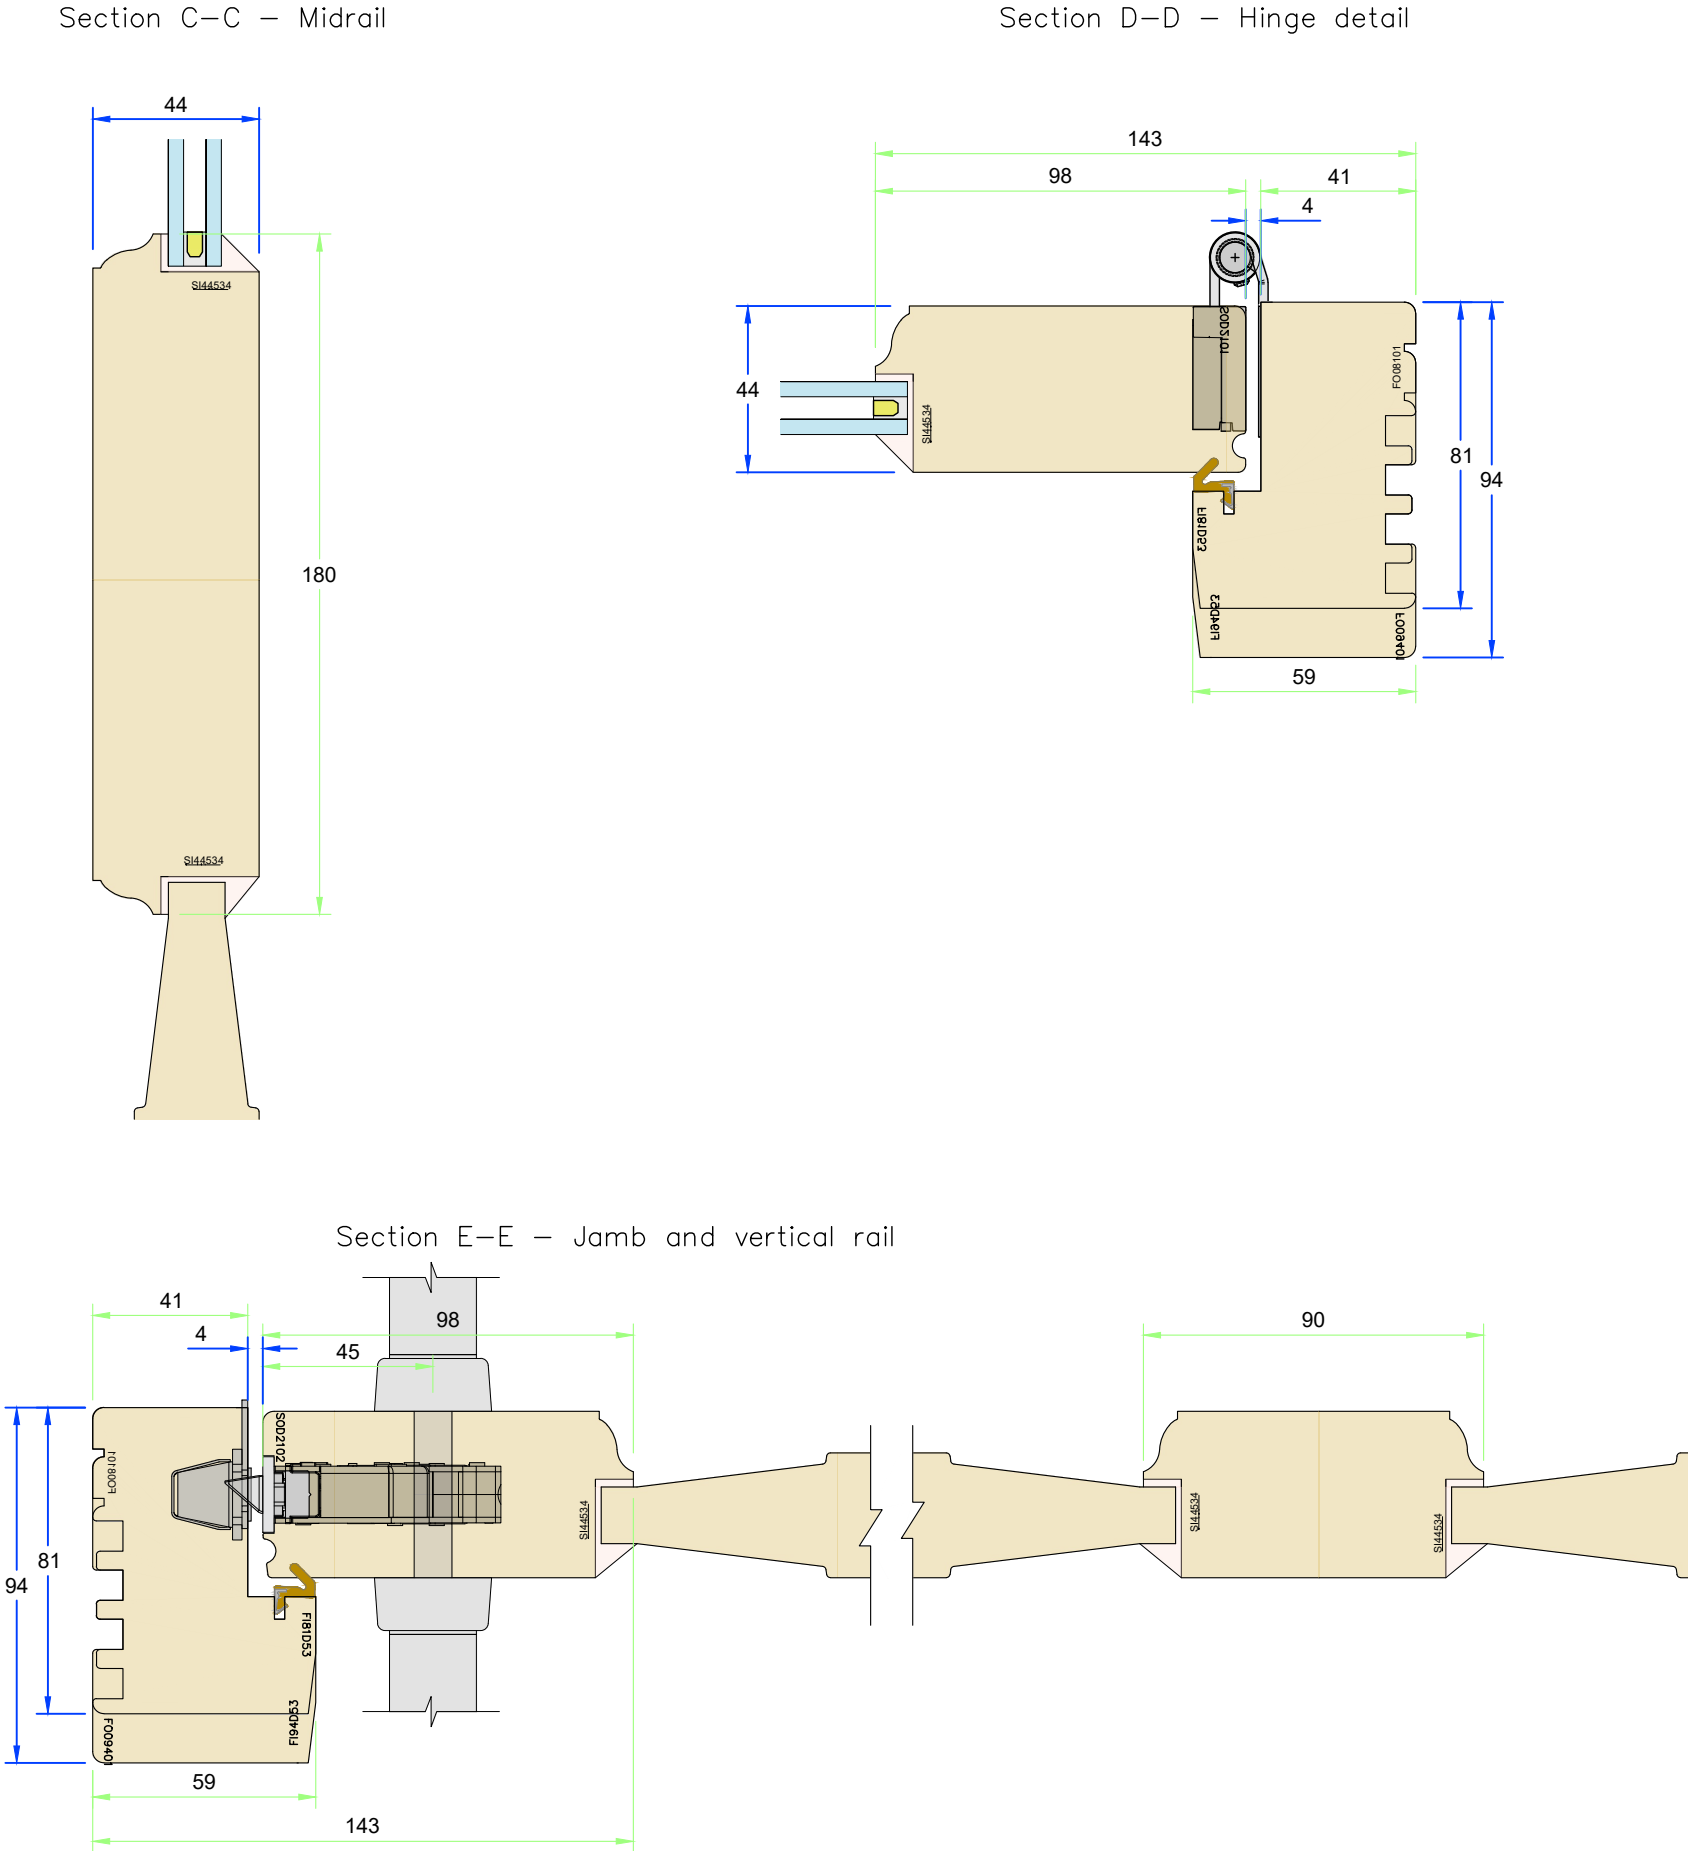

Variable Dimensions
(Dim shown is usually min)


Fixed Dimensions

Localised routing


Part No: H-DS2-XX-44			
Title: Historic – Inward Opening Doorset (44mm)			
Scale:	As shown	Rev:	Date: 5-Mar-25
Drawn By:	MKH	No.:	H-DS2-81-44-1

**GEORGE
BARNSDALE**
Est. 1884
High Street, Donington, Spalding, Lincs, PE11 4TA
01775 82300
www.georgebarnsdale.co.uk


Standard low threshold option

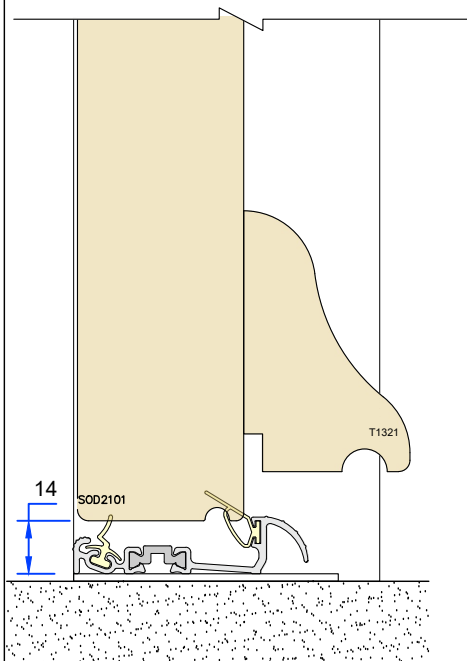


Waterbar threshold option

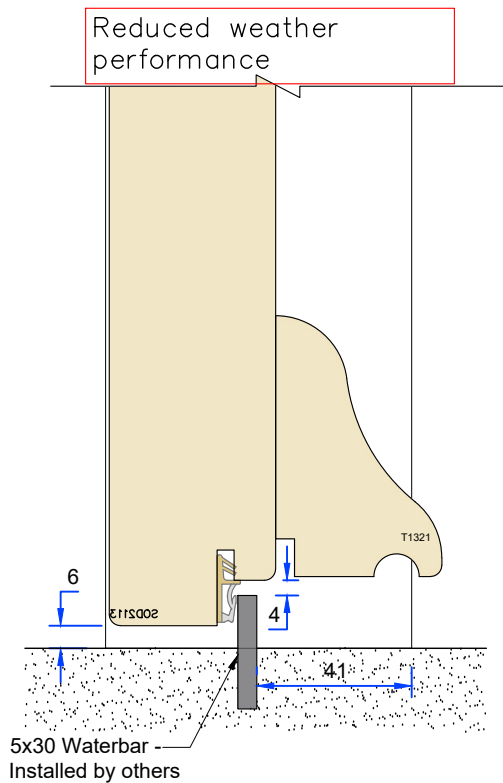


LOW THRESHOLD OPTIONS
(All details 1:2)
Dropdown seal threshold option

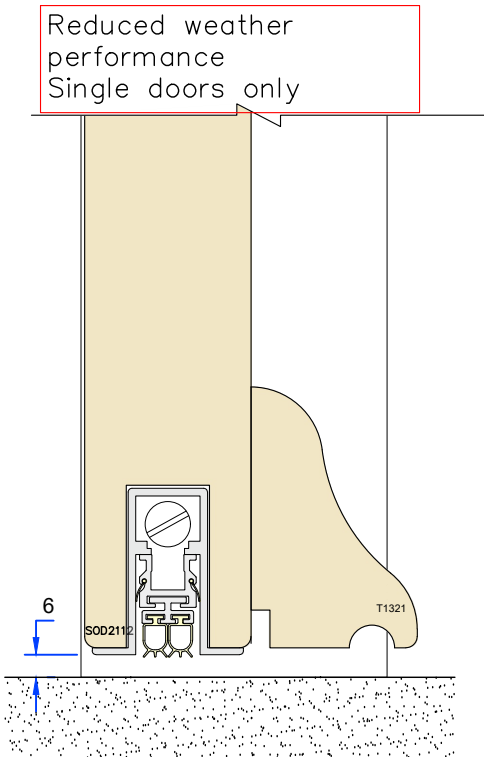

High performance low threshold option

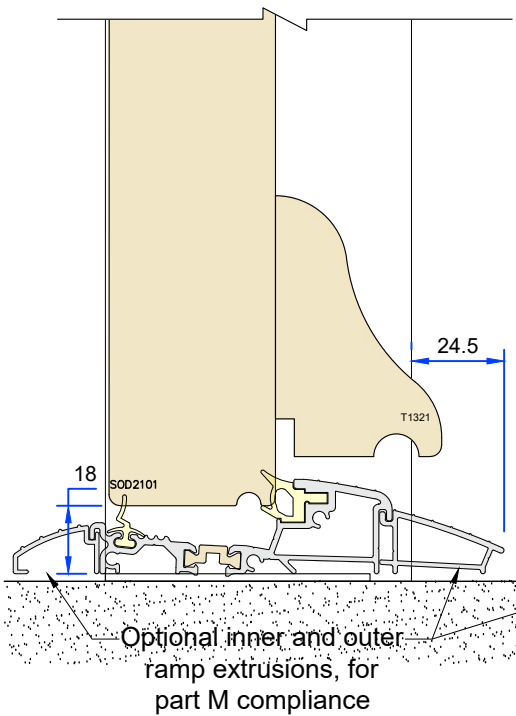


Aluminum low threshold option

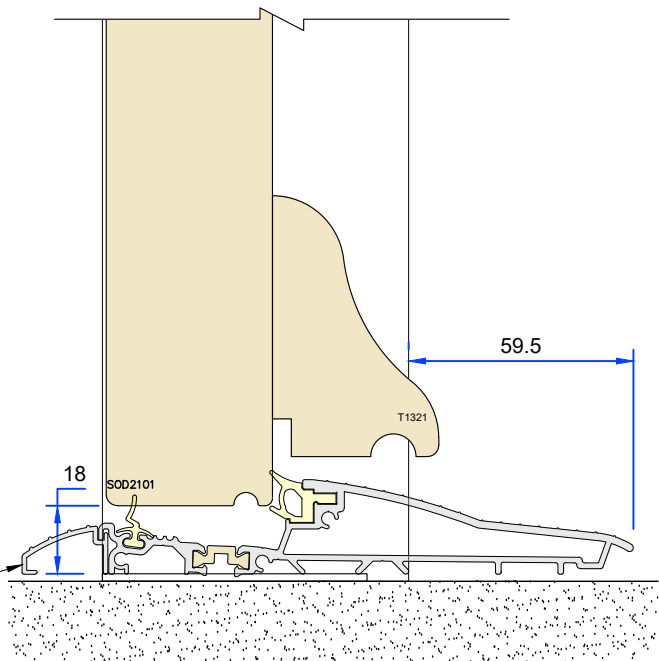


FRAME OPTIONS
(All details 1:2)


81mm frame – Standard profile

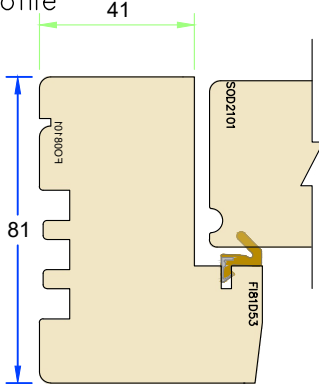


81mm frame – Ovolo profile

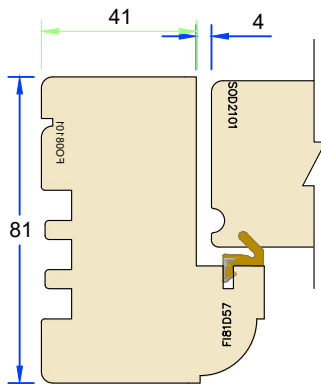


For 30mm extension

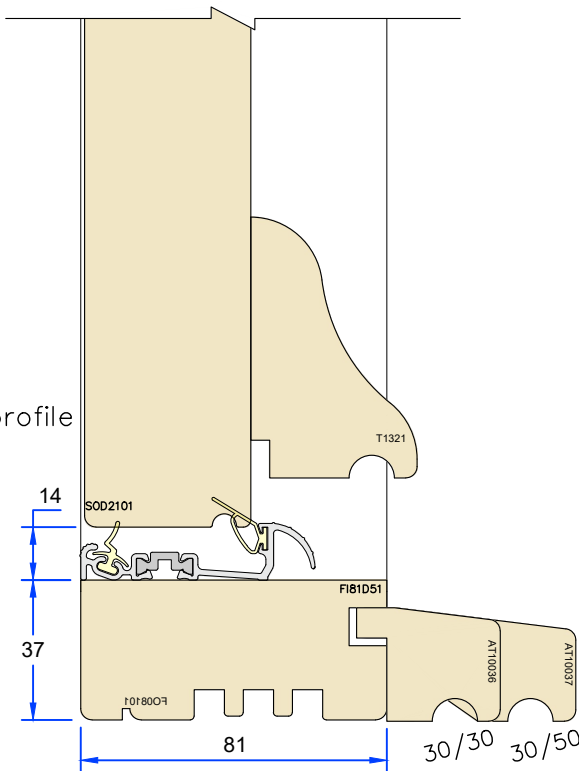


CILL EXTENSION OPTIONS
(All details 1:2)
For 35mm extension

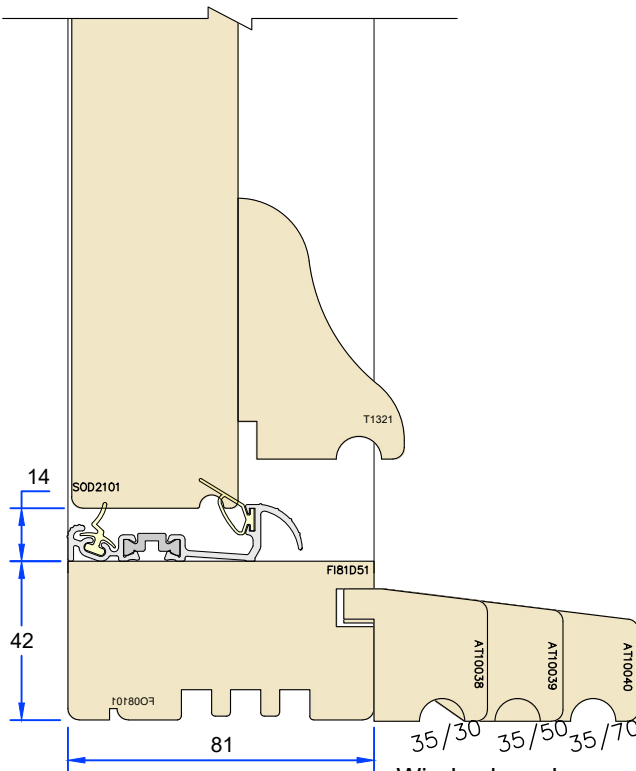


For 45mm extension

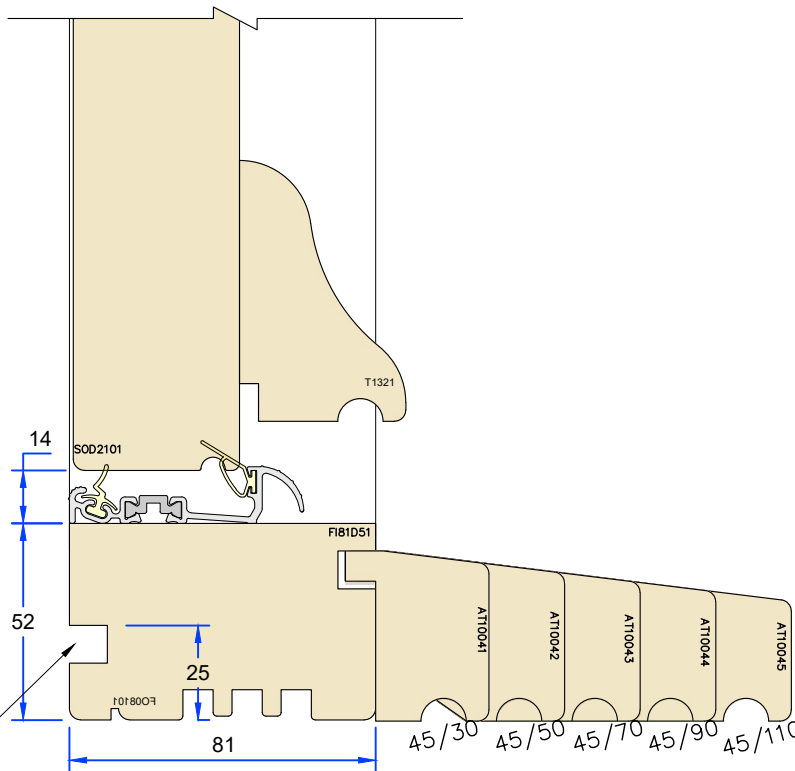

81mm frame – Square profile

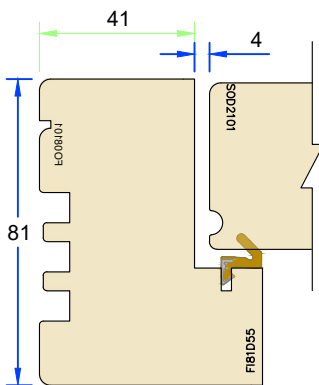

81mm frame – Barnsdale profile

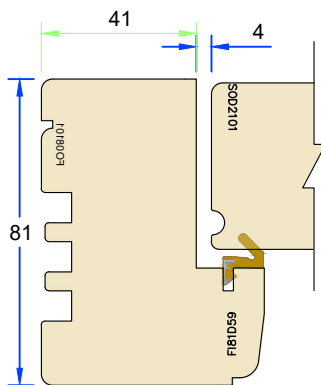

Tolerances: All tolerances are to George Barnsdale Standard Tolerance definitions (see supporting document for more detail) unless stated on the drawing. ©George Barnsdale & Sons Ltd. All rights reserved. No part of this drawing may be reproduced without the permission of George Barnsdale & Son Ltd.

Variable Dimensions
(Dim shown is usually min)
Fixed Dimensions
Localised routing

Part No: H-DS2-XX-44			
Title: Historic – Inward Opening Doorset (44mm) Low threshold & cill extension options			
Scale:	As shown	Rev:	Date: 5-Mar-25
Drawn By:	MKH	No.:	H-DS2-81-44-2


GEORGE BARNSDALE
Est. 1884
High Street, Donington, Spalding, Lincs, PE11 4TA
01775 82300
www.georgebarnsdale.co.uk

(All details 1:40)


Technical drawing of a door with a glass panel. The drawing includes a vertical dimension line on the left side of the glass panel, labeled '1050'. A horizontal dimension line is shown above the door handle. The door handle is labeled 'B'. A diagonal dashed line runs from the top left to the bottom right of the glass panel. Three red triangles are positioned along this dashed line, labeled 'L', 'N', and 'M' from top to bottom. The door frame is shown in a light tan color, and the glass panel is light blue.

Technical drawing of a door assembly. The drawing shows a side view of a door with a handle and hinges. The handle is labeled 'H' and the hinges are labeled 'J'. The door is shown in a closed position, with the handle and hinges visible on the left side. The drawing includes dimension lines and labels 'K' and 'J' indicating specific measurements or components.

(All details 1:2)

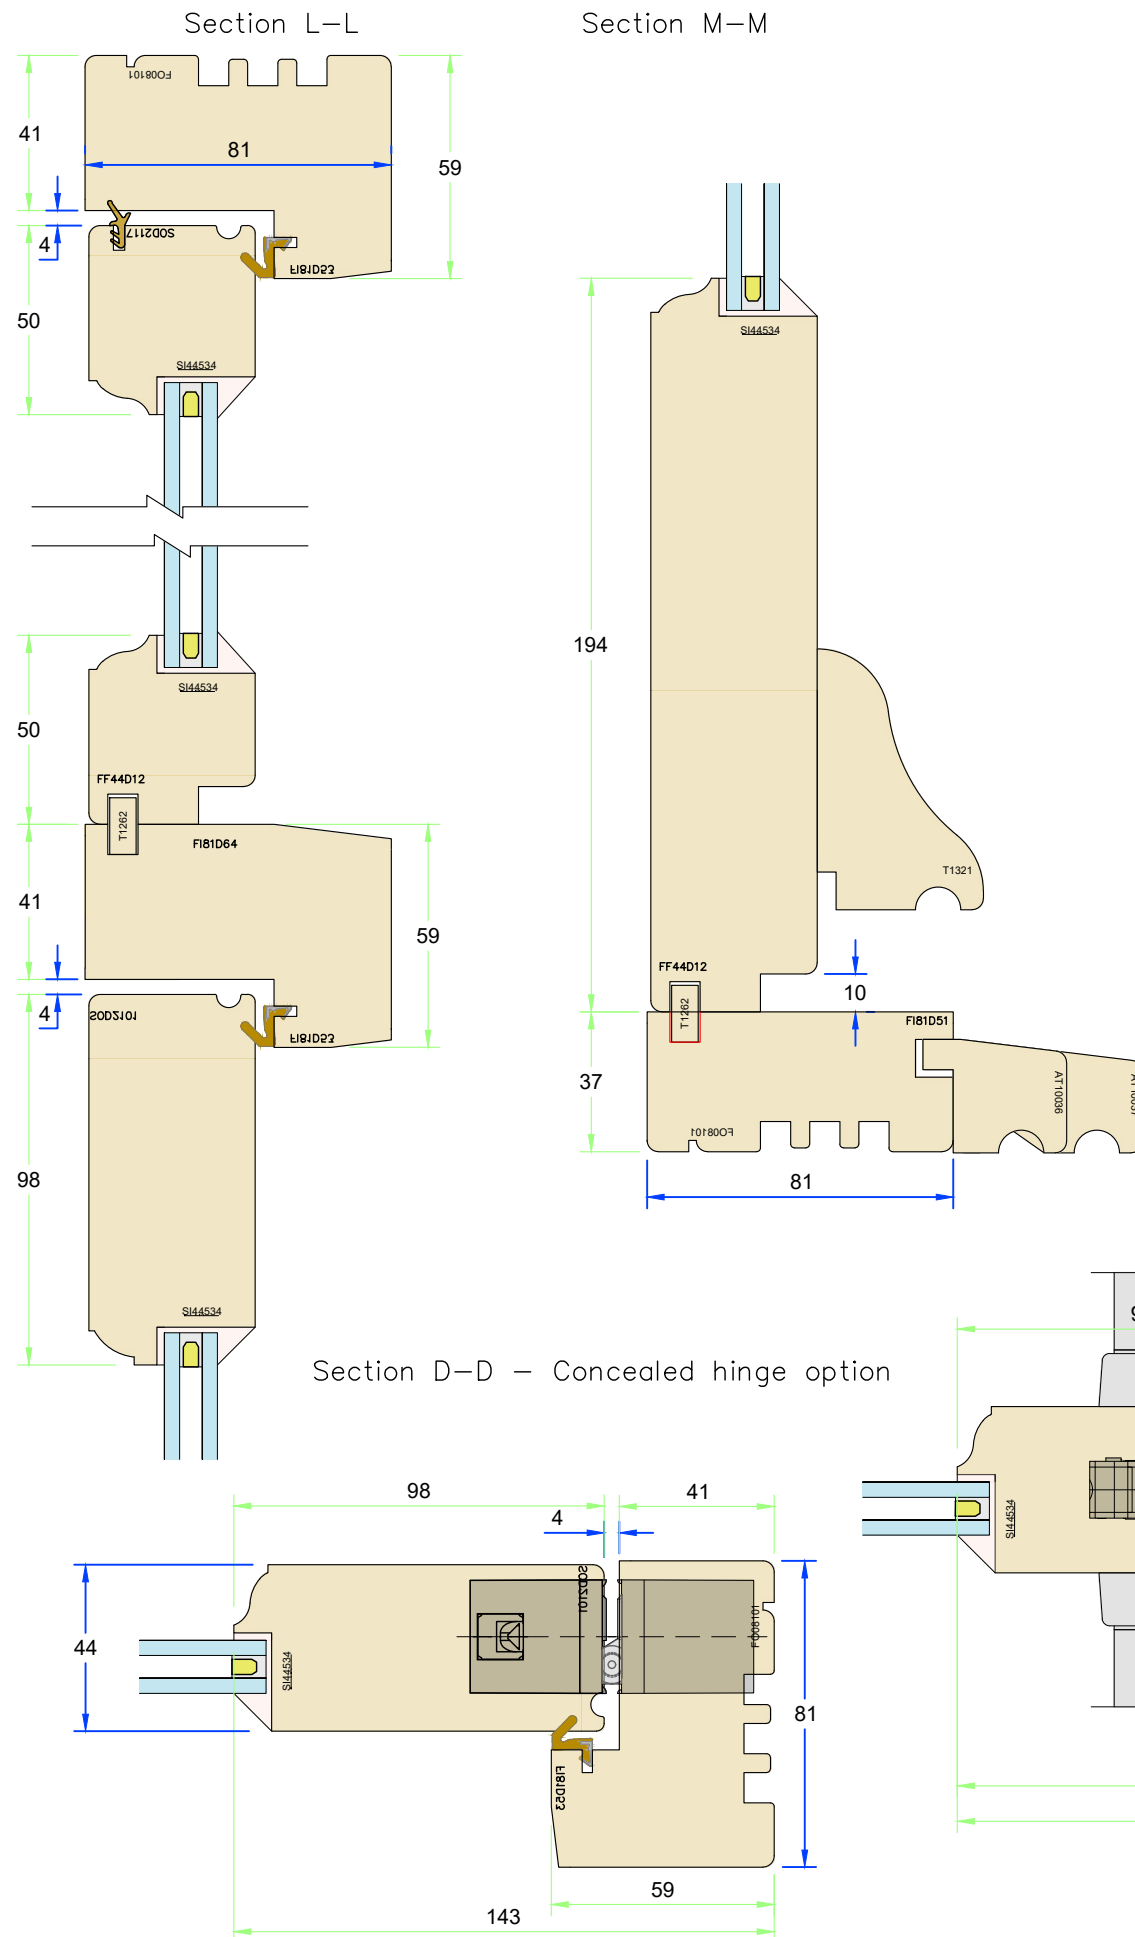

(All details 1:2)

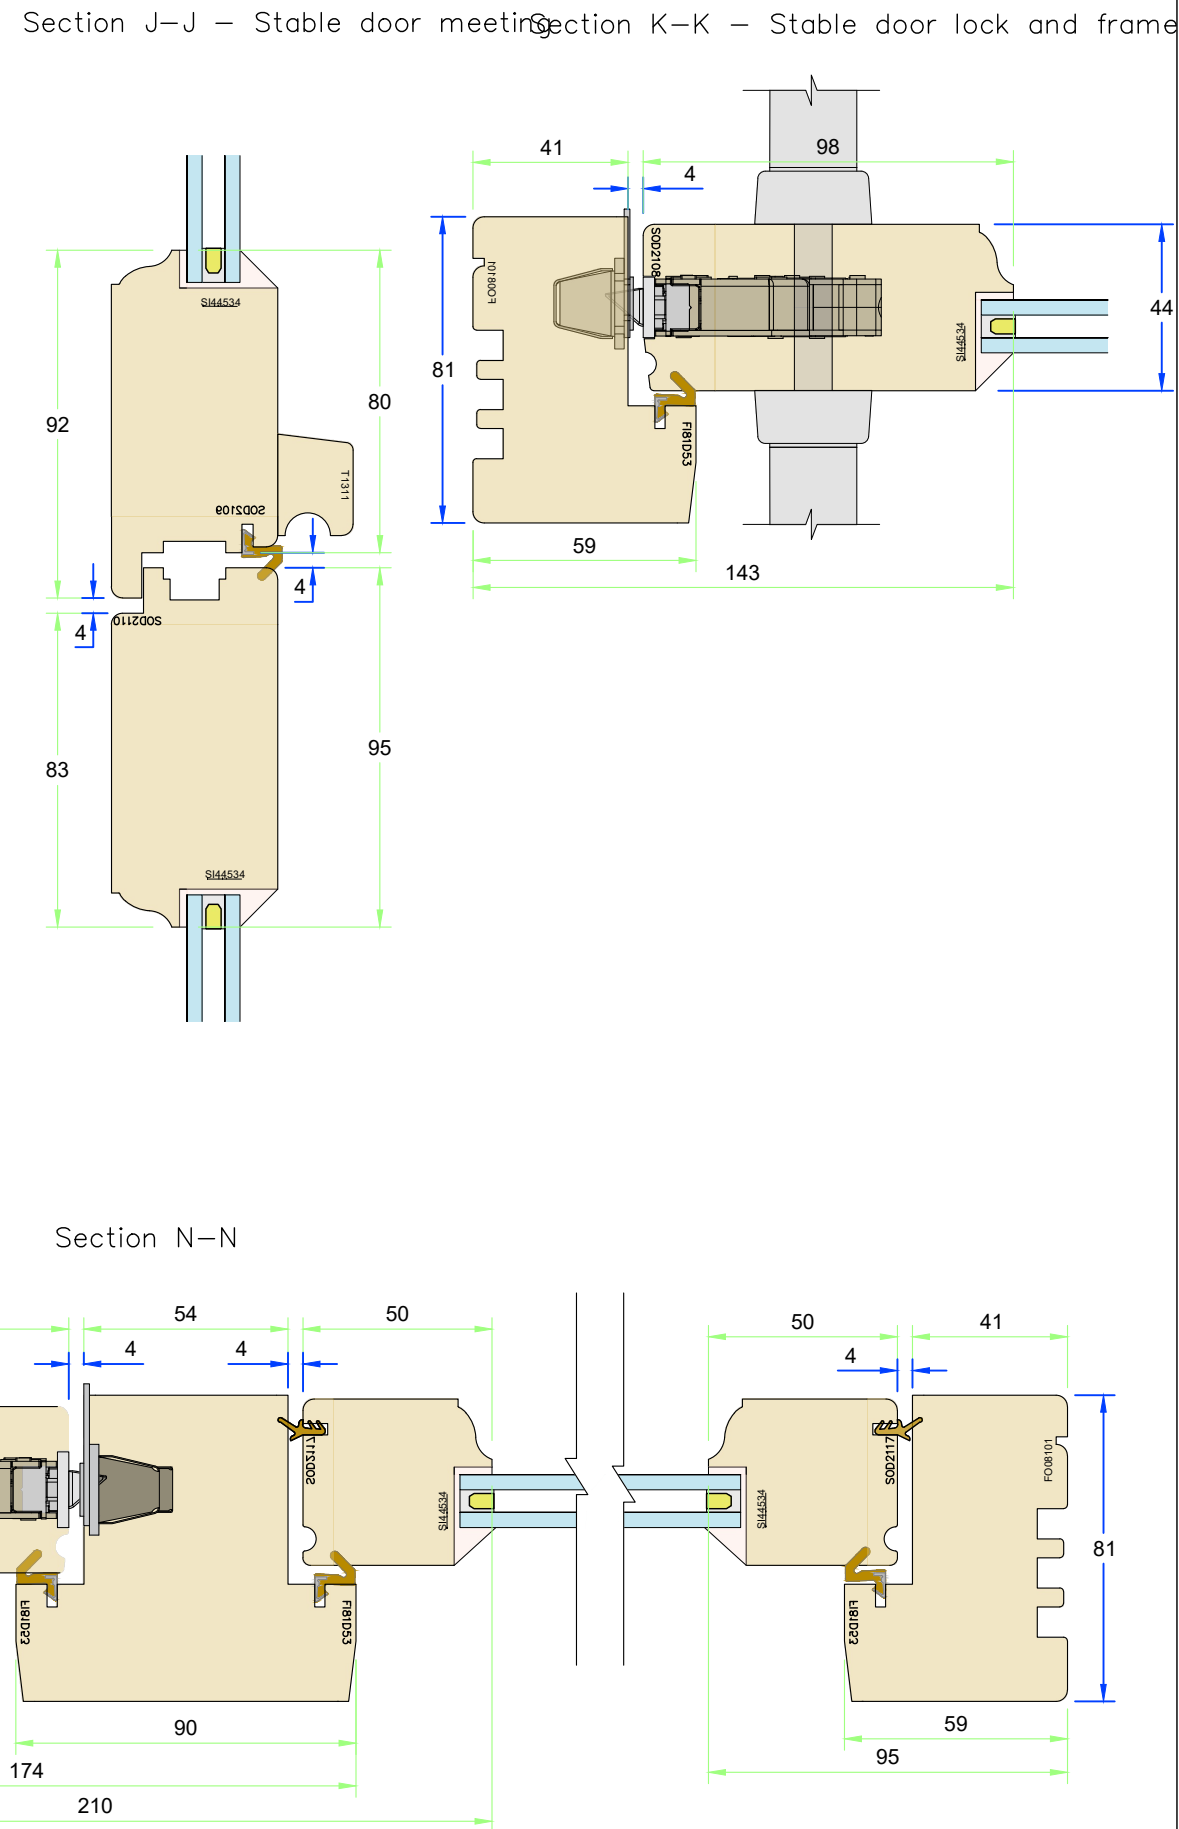

Part No: H-DS2-XX-44			
Title: Historic - Inward Opening Doorset (44mm) Fixed sash to flat sill options			
Scale: As shown		Rev:	Date: 5-Mar-2018
Drawn By: MKH		No.:	H-DS2-81-44-3

**GEORGE
BARNSDALE**
Est. 1884


High Street, Donington, Spalding, Lincs, PE11 4TA
01775 82300
www.georgebarnsdale.co.uk

Tolerances: All tolerances are to George Barnsdale Standard Tolerance definitions (see supporting document for more detail) unless stated on the drawing. ©George Barnsdale & Sons Ltd. All rights reserved. No part of this drawing may be reproduced without the permission of George Barnsdale & Son Ltd.

FRENCH DOOR OPTIONS


(All details 1:2)
Section P-P – French Meeting Rail

Options
French Door
Meeting
Sash height >
1830mm

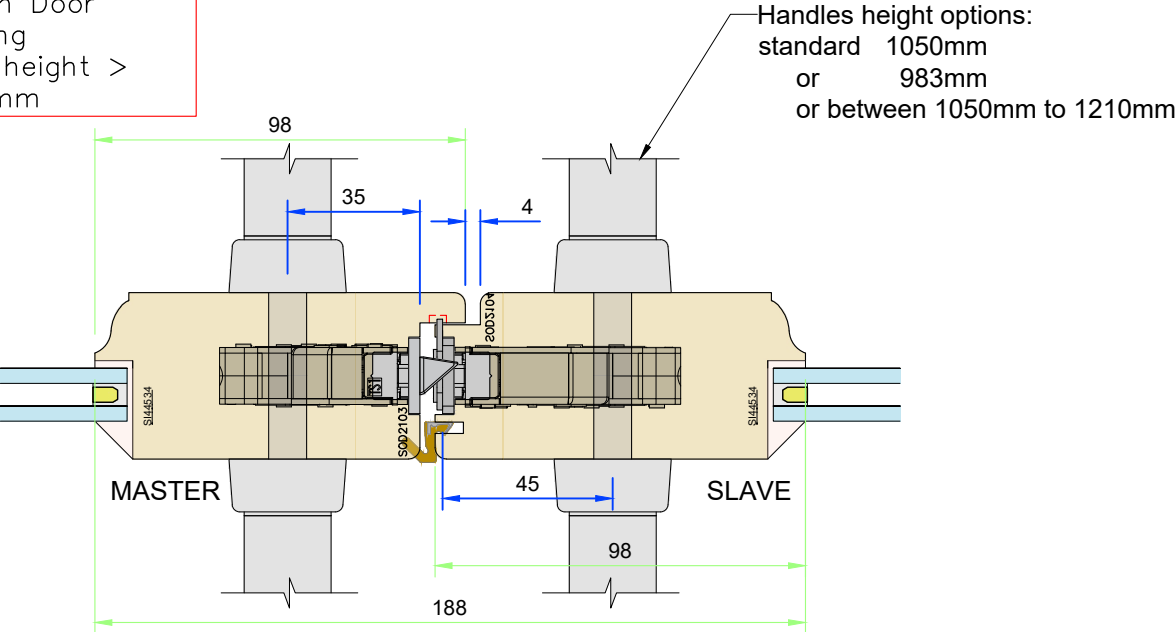


French door locking options


French Door Meeting Concealed Lock
Option
Sash height > 1853mm

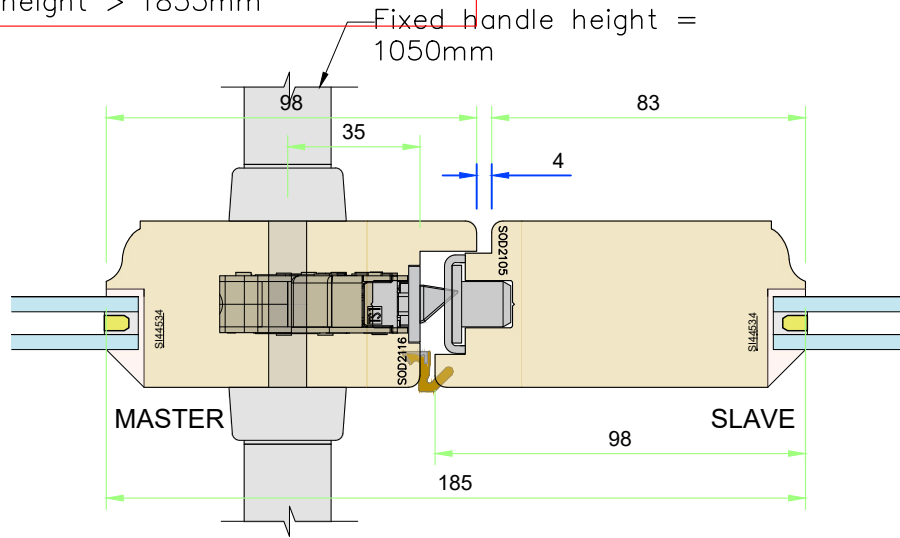


Thumb Bolt Lock
Option
Sash height <
1853mm

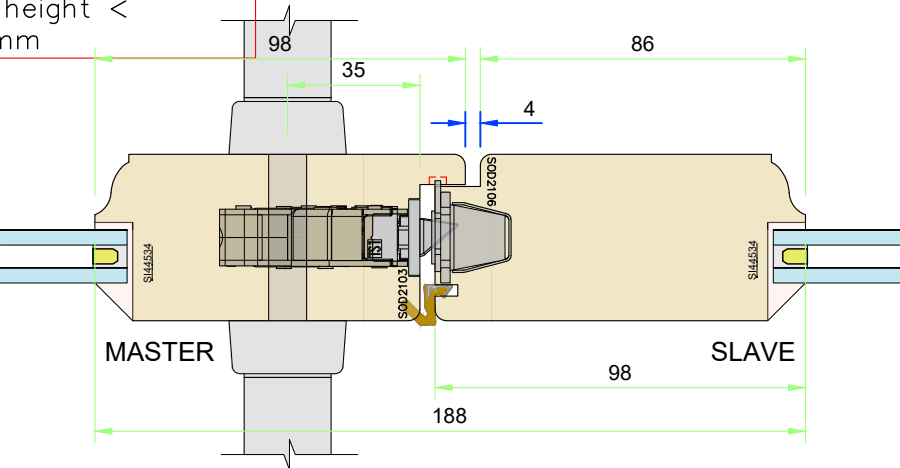

French Doors – Outside
View
(1: 20)

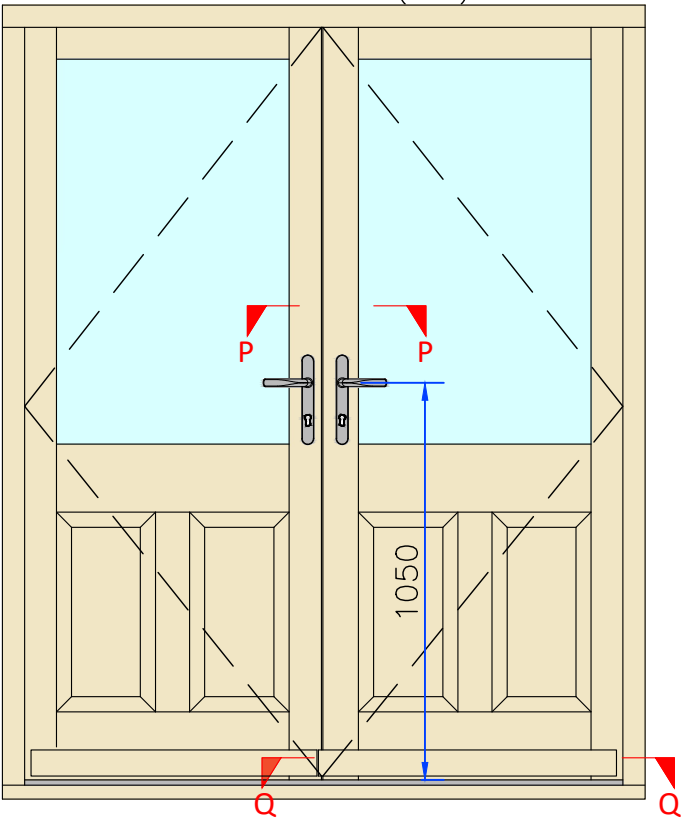

Section Q-Q

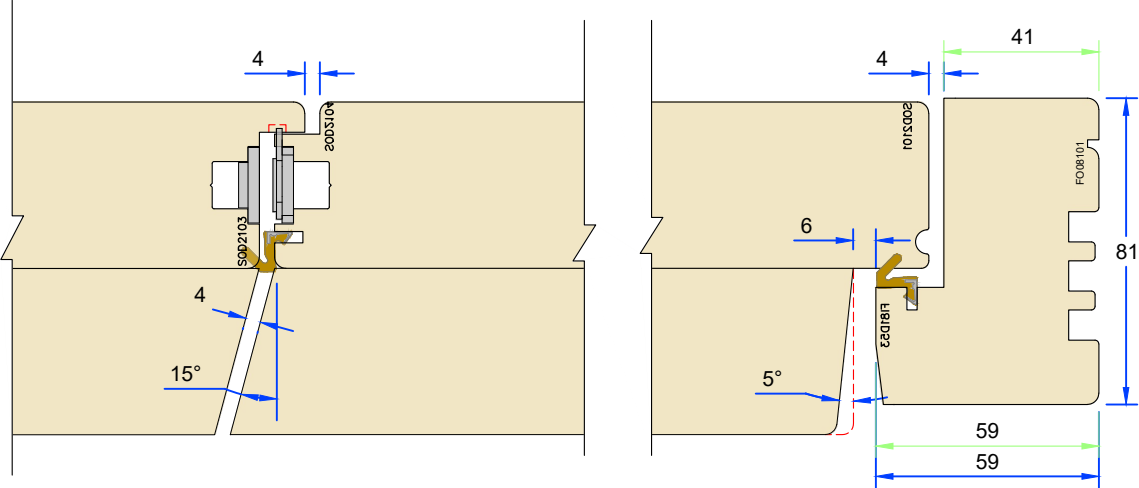

French Meeting
Timber Weather
Bar

Timber Weather Bar
Edge

Tolerances: All tolerances are to George Barnsdale Standard Tolerance definitions (see supporting document for more detail) unless stated on the drawing. ©George Barnsdale & Sons Ltd. All rights reserved. No part of this drawing may be reproduced without the permission of George Barnsdale & Son Ltd.


Variable Dimensions
(Dim shown is usually min)

Fixed Dimensions

Localised routing

Part No: H-DS2-XX-44			
Title: Historic – Inward Opening Doorset (44mm) French door options			
Scale:	As shown	Rev:	Date: 5-Mar-25
Drawn By:	MKH	No.:	H-DS2-81-44-4

**GEORGE
BARNSDALE**
Est. 1884
High Street, Donington, Spalding, Lincs, PE11 4TA
01775 82300
www.georgebarnsdale.co.uk

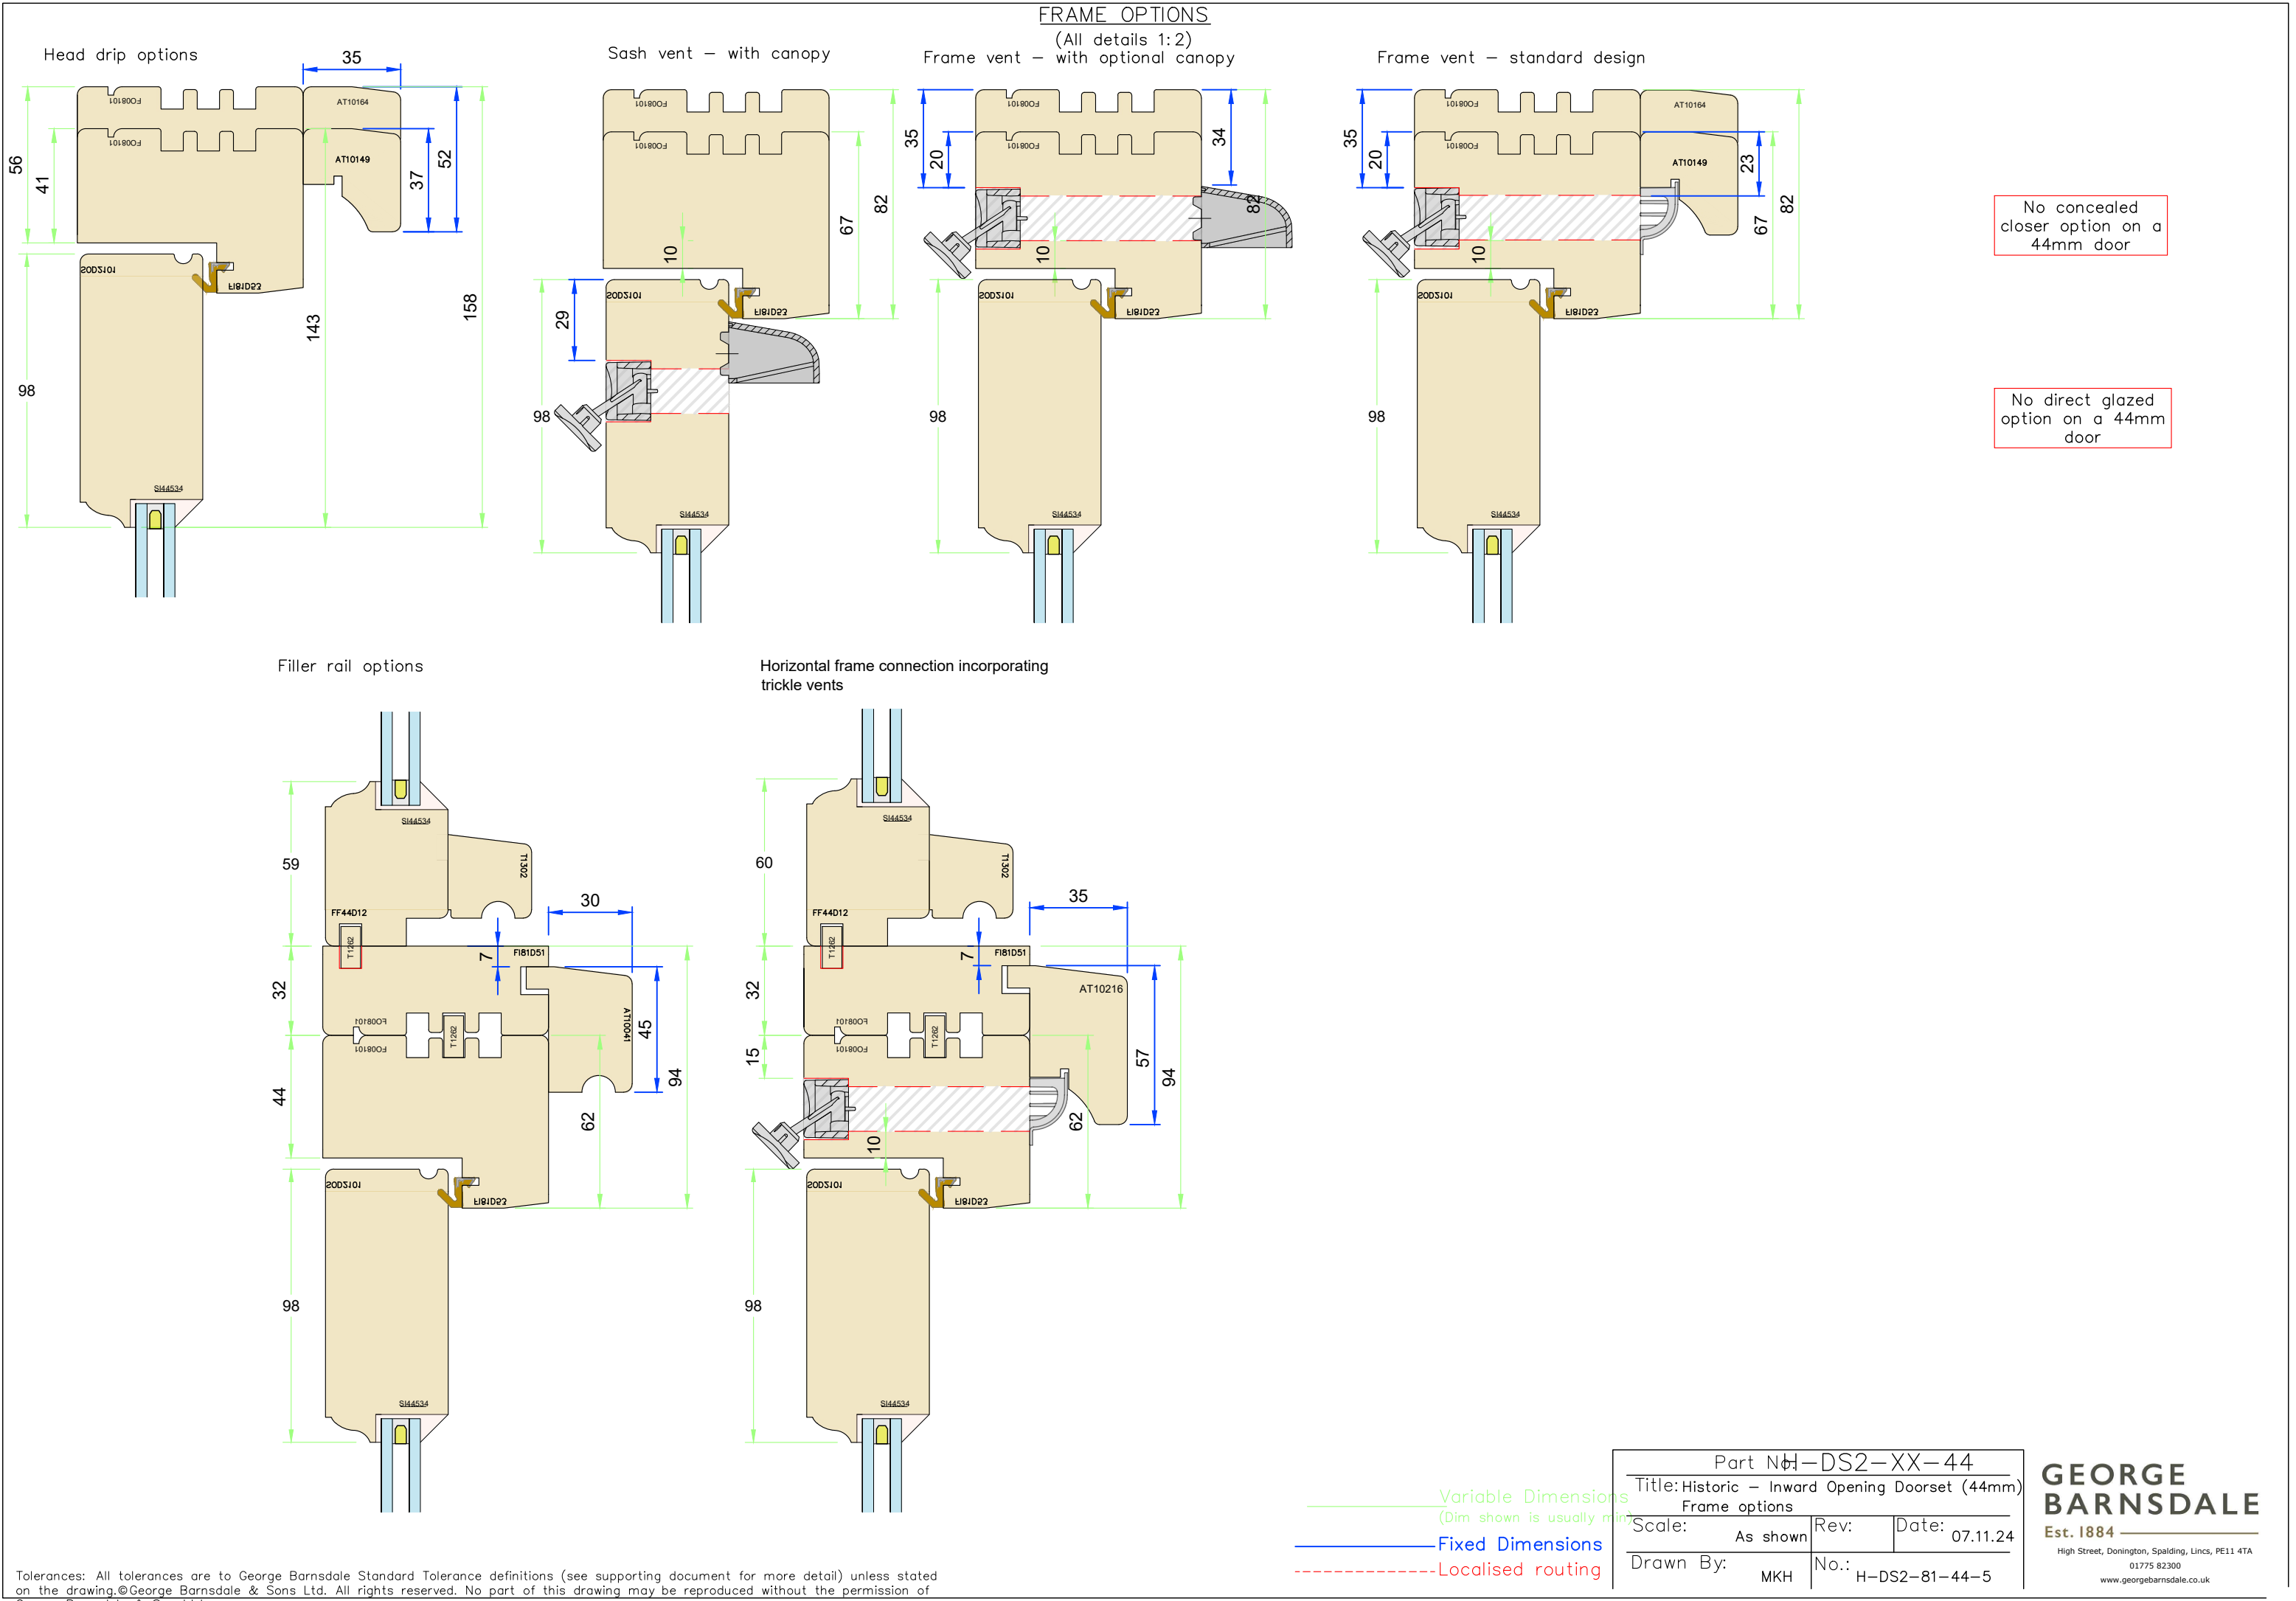

No concealed closer option on a 44mm door

No direct glazed option on a 44mm door

Variable Dimensions
(Dim shown is usually min)

Fixed Dimensions

Localised routing

Part No: H-DS2-XX-44

Title: Historic – Inward Opening Doorset (44mm)

Frame options

Scale: As shown

Rev:

Date: 07.11.24

Drawn By: MKH

No.: H-DS2-81-44-5

GEORGE BARNSDALE

Est. 1884

High Street, Donington, Spalding, Lincs, PE11 4TA


01775 82300

www.georgebarnsdale.co.uk


Tolerances: All tolerances are to George Barnsdale Standard Tolerance definitions (see supporting document for more detail) unless stated on the drawing. ©George Barnsdale & Sons Ltd. All rights reserved. No part of this drawing may be reproduced without the permission of George Barnsdale & Son Ltd.

DOOR HINGE OPTIONS
(All details 1:2)

Typical head location

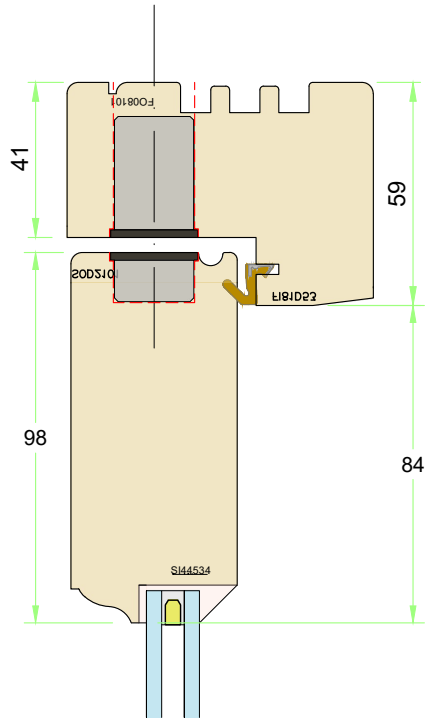


Typical transom location

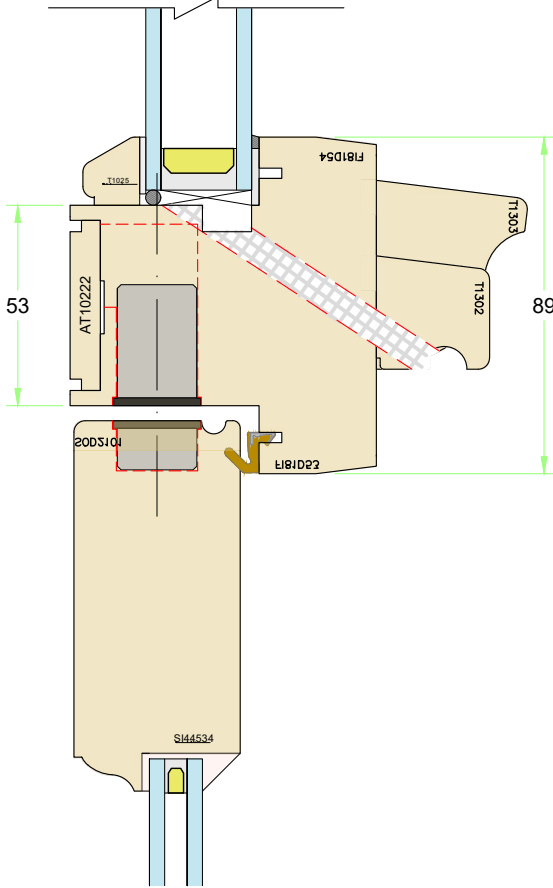


DOOR HINGE OPTIONS
(All details 1:2)

Standard

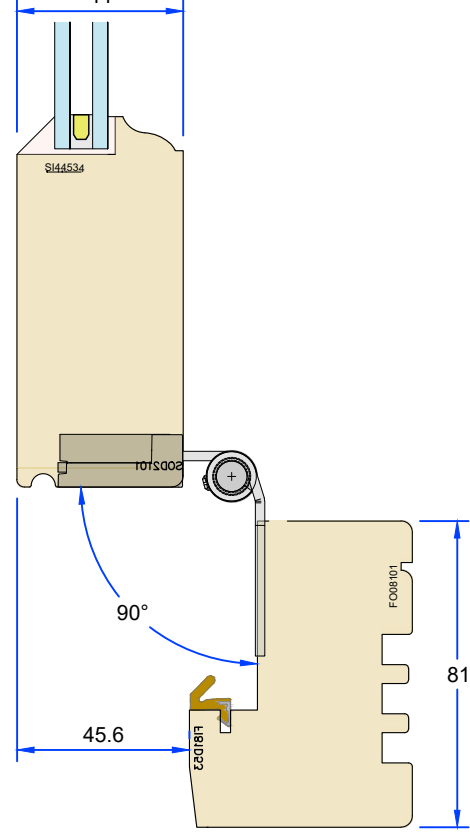


Concealed

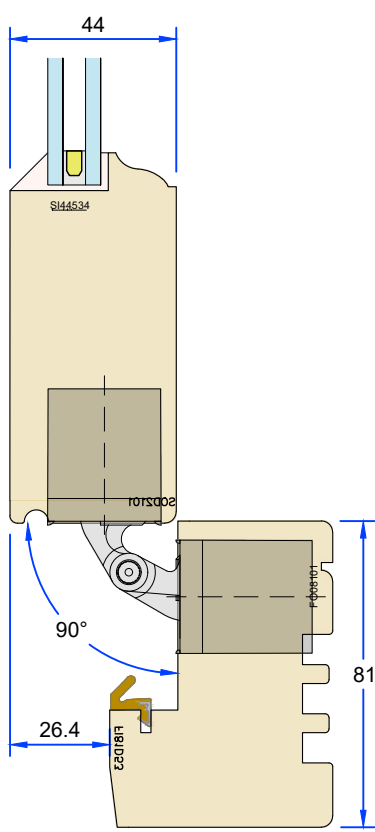



LOW THRESHOLD OPTIONS
(All details 1:2)

Standard low threshold option

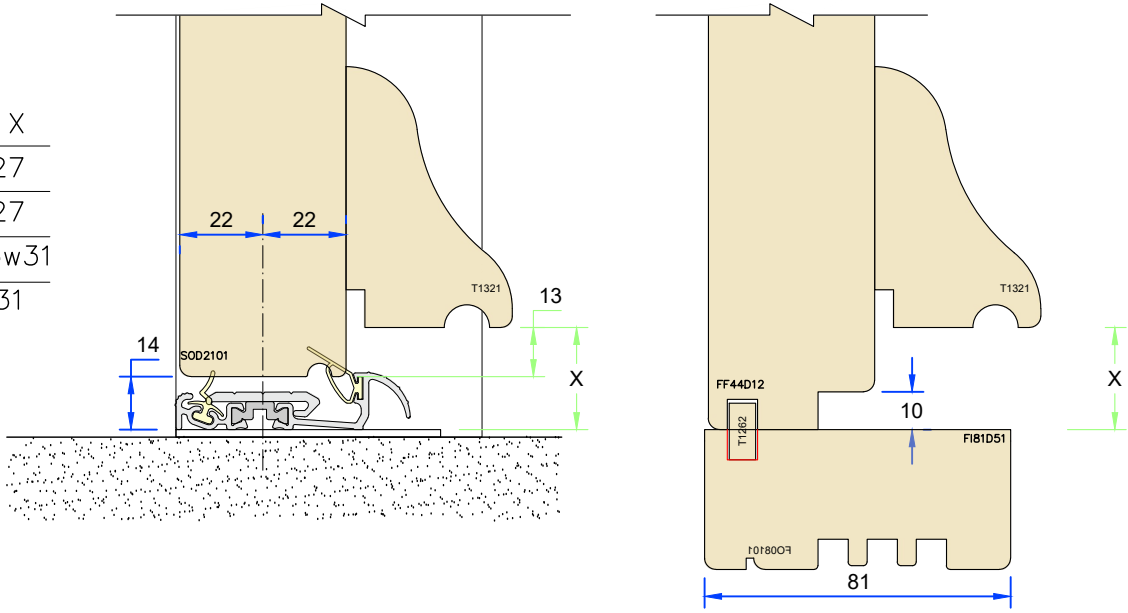

Threshold options	X
Standard low	27
Waterbar	27
High performance	31
Aluminum low	31

Flush quick fit door contact
Magnet information details Contact information

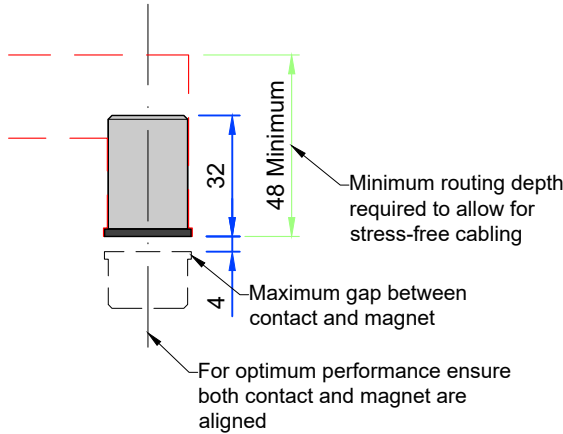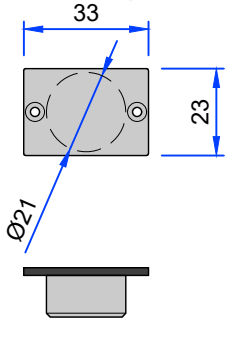

Tolerances: All tolerances are to George Barnsdale Standard Tolerance definitions (see supporting document for more detail) unless stated on the drawing. ©George Barnsdale & Sons Ltd. All rights reserved. No part of this drawing may be reproduced without the permission of George Barnsdale & Son Ltd.

Variable Dimensions
(Dim shown is usually minimum)
Fixed Dimensions
Localised routing

Part No: H-DS2-XX-44			
Title: Historic - Inward Opening Doorset (44mm)			
Hinge options and Security contacts - internal use only			
Scale:	As shown	Rev:	Date: 5-Mar-25
Drawn By:	MKH	No.:	H-DS2-81-44-6

GEORGE BARNSDALE
Est. 1884
High Street, Donington, Spalding, Lincs, PE11 4TA
01775 82300
www.georgebarnsdale.co.uk