
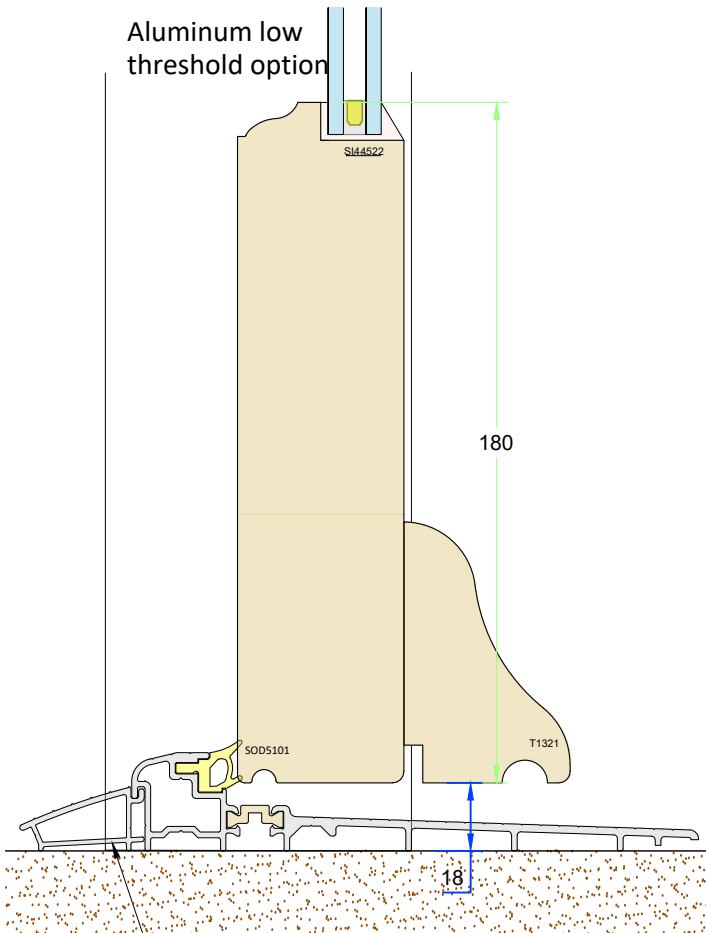
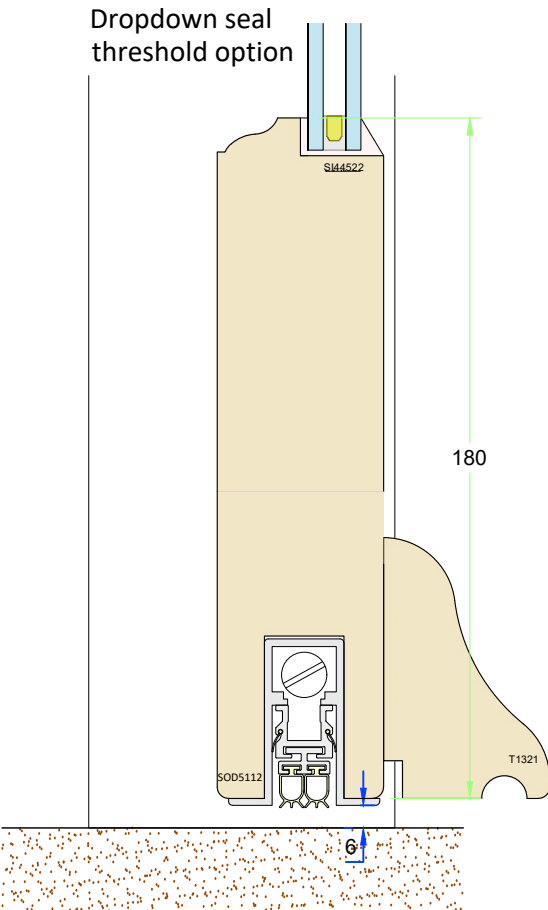
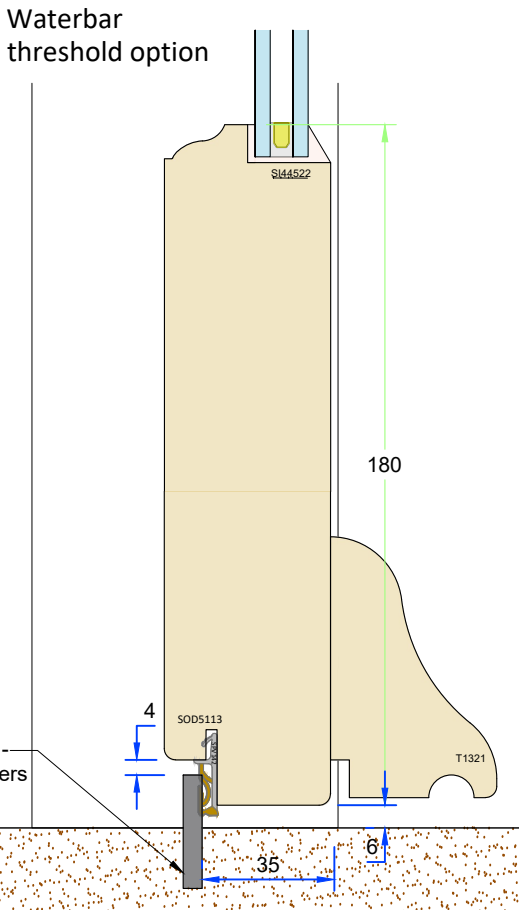



erances are to George Barnsdale Standard Tolerance definitions (see supporting document for more detail) unless stated on the drawing.
ale & Sons Ltd. All rights reserved. No part of this drawing may be reproduced without the permission of George Barnsdale & Son Ltd.

LOW THRESHOLD OPTIONS
(All details 1:2)

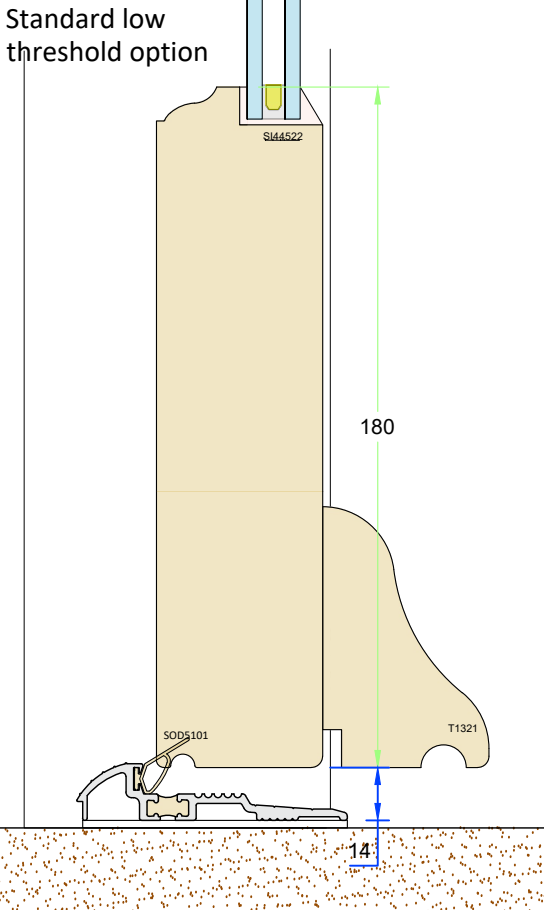


FRAME OPTIONS
(All details 1:2)


94mm frame - Standard profile

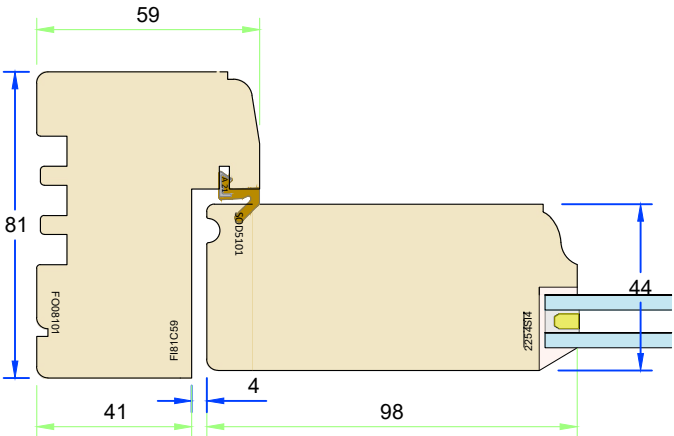

94mm frame - Pencil round profile

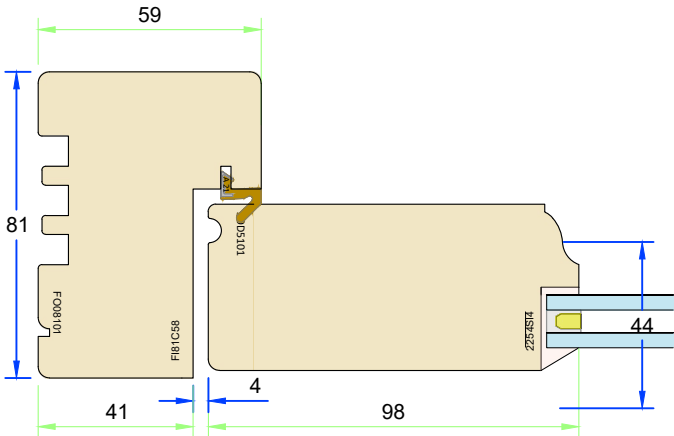


94mm frame - Ovolo profile

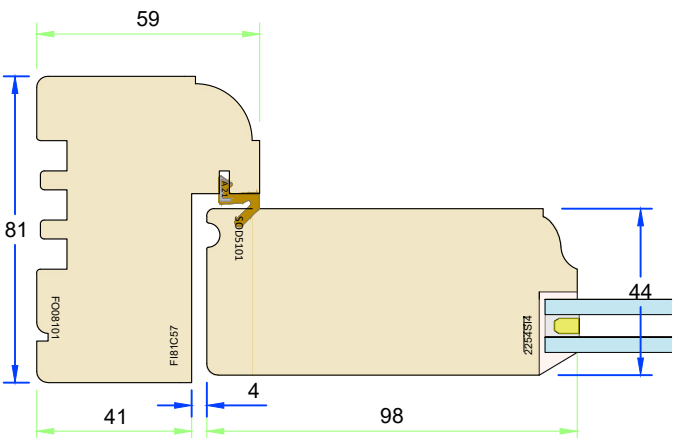


CILL EXTENSION OPTIONS
(All details 1:2)

For 35mm extension

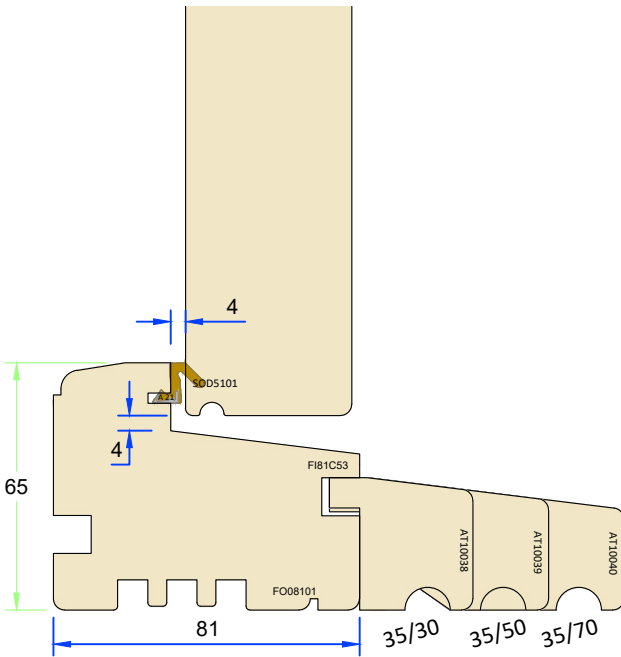

For 45mm extension

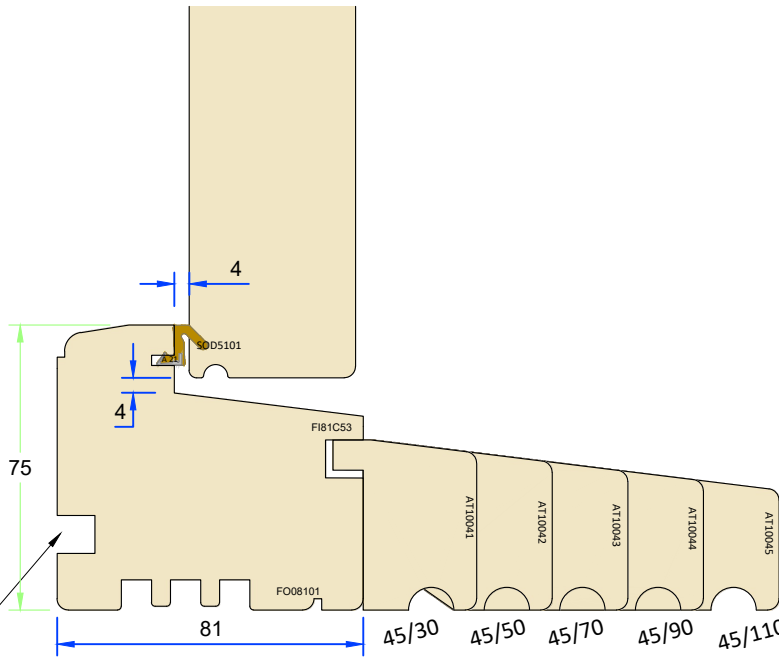

Windowboard groove
is an option on all cill


Variable Dimensions
(Dim shown is usually min)

Fixed Dimensions

Localised routing

Part No. H-DS5-XX-44		
Title: Historic - Outward opening doorset (44mm) Threshold and Cill extension options		
Scale: As shown	Rev:	Date: 8-Apr-25
Drawn By: MKH	No.: H-DS5-XX-44-2	

**GEORGE
BARNSDALE**
Est. 1884
High Street, Donington, Spalding, Lincs, PE11 4TA
01775 823000
www.georgebarnsdale.co.uk

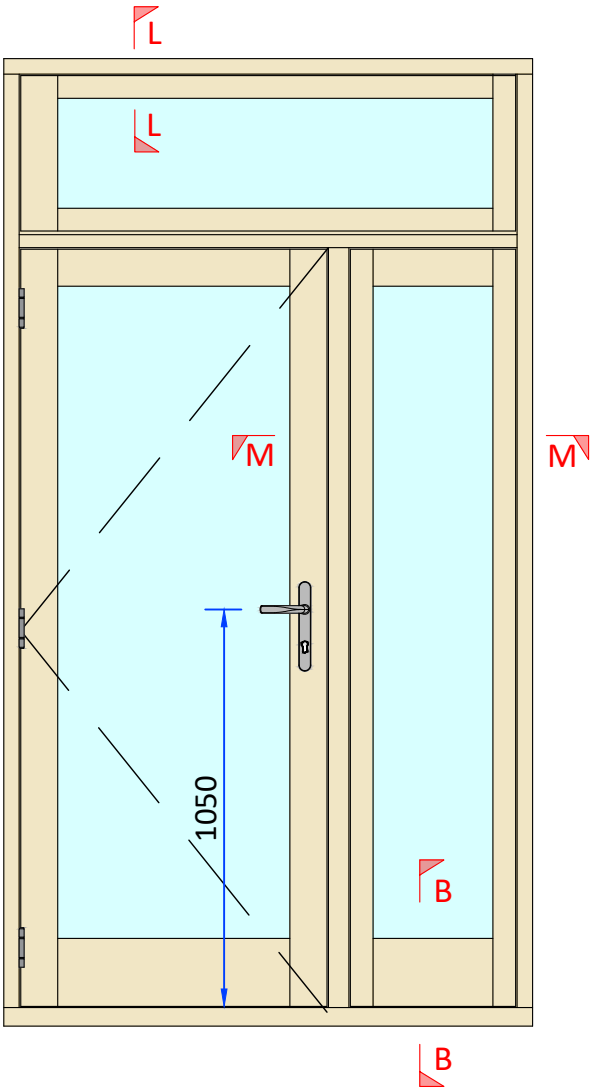

olerances are to George Barnsdale Standard Tolerance definitions (see supporting document for more detail) unless stated on the drawing.
ale & Sons Ltd. All rights reserved. No part of this drawing may be reproduced without the permission of George Barnsdale & Son Ltd.

Part No. H-DS5-XX-44		
Title: Historic - Outward opening doorset (44mm) Fixed sash sidelight and fanlight sections		
Scale:	As shown	Rev:
Date:		8-Apr-25
Drawn By:	MKH	No.: H-DS5-XX-44-3

GEORGE
BARNSDALE

Est. 1884


High Street, Donington, Spalding, Lincs, PE11 4TA
01775 823000
www.georgebarnsdale.co.uk

FRENCH DOOR OPTIONS

(All details 1:2)


Section N-N - French Meeting Rail Options

French Door Meeting
Sash height >
1830mm

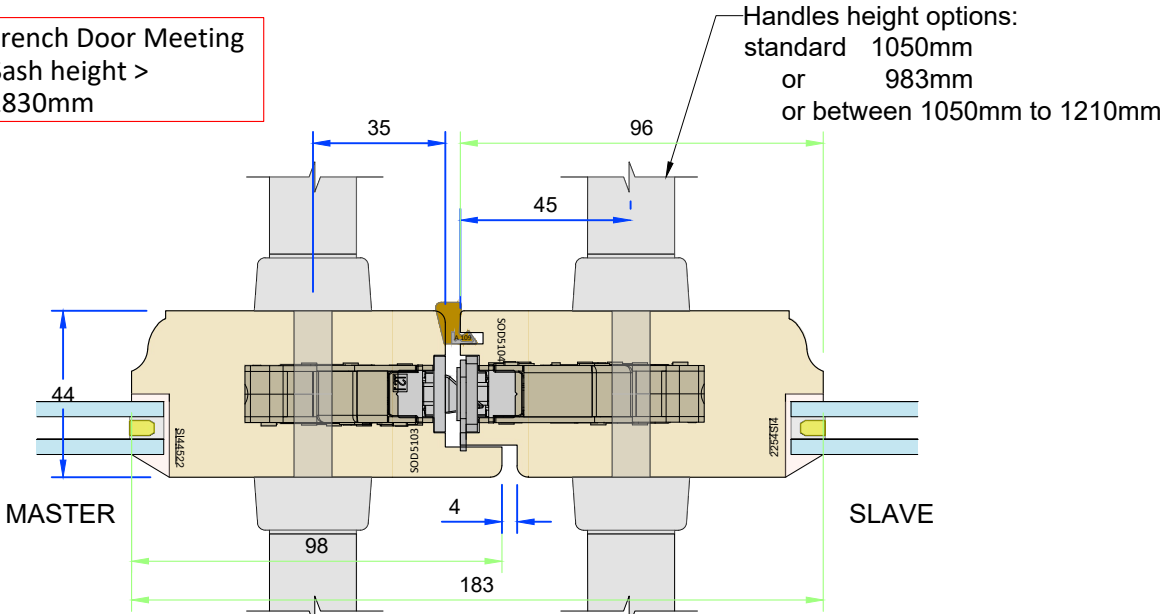


French door locking options


French Door Meeting Concealed Lock Option
Sash height > 1853mm

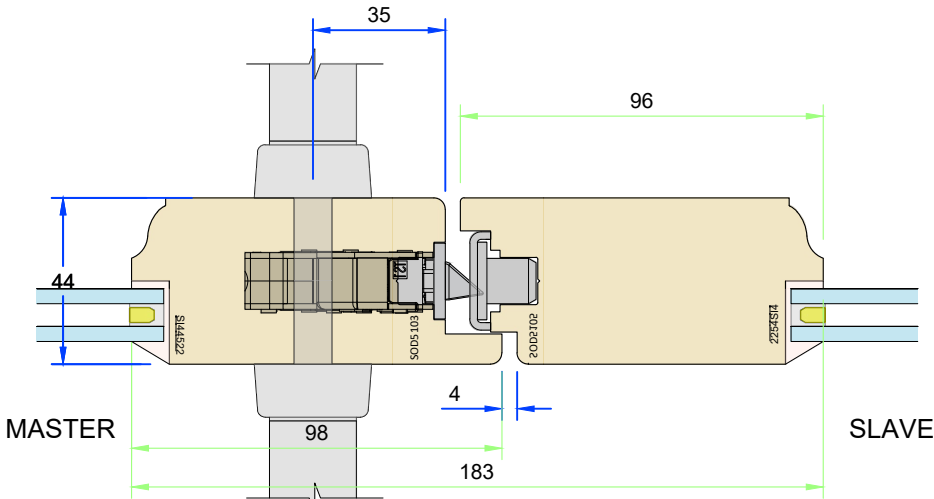

Thumb Bolt Lock Option
Sash height < 1853mm

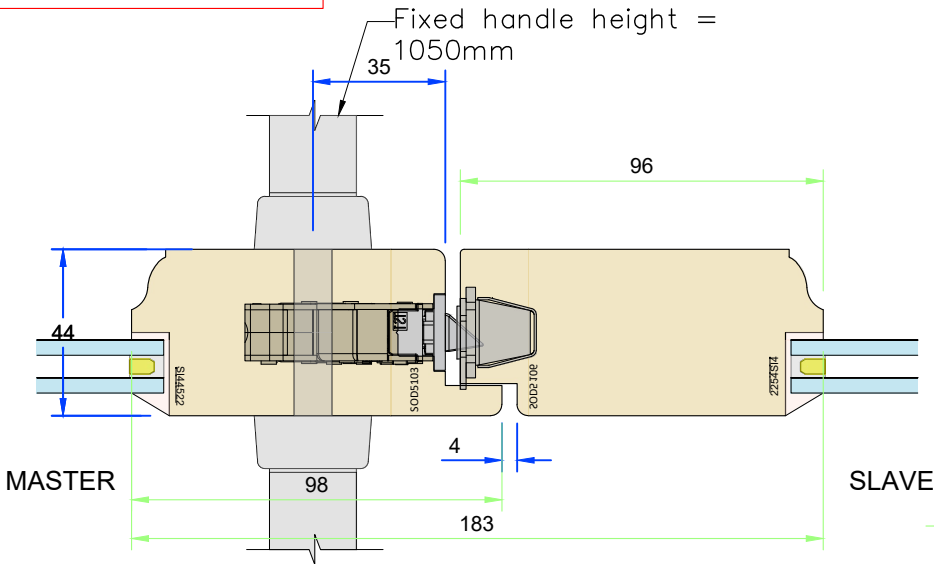


Section D-D - Concealed hinge option

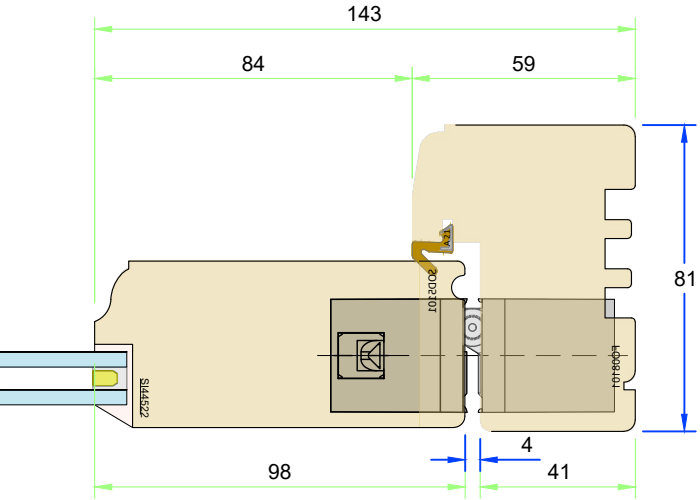



STABLE DOOR DETAILS

(All details 1:2)

Section P-P - Jambs

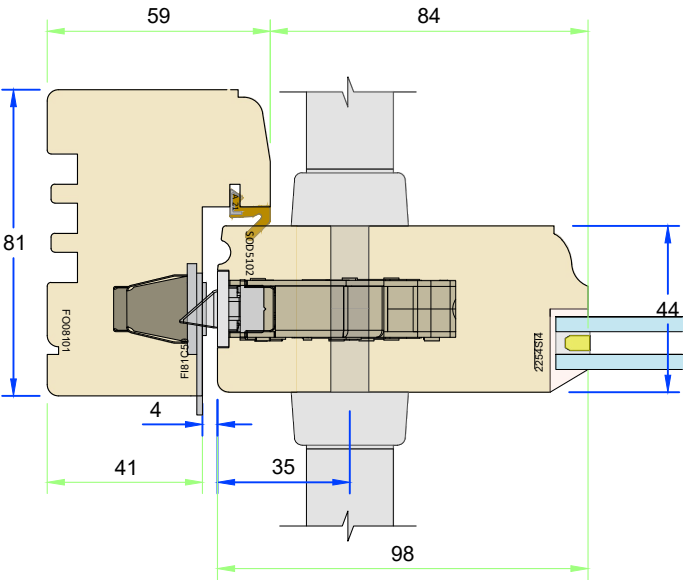

Section Q-Q - Stable door meeting

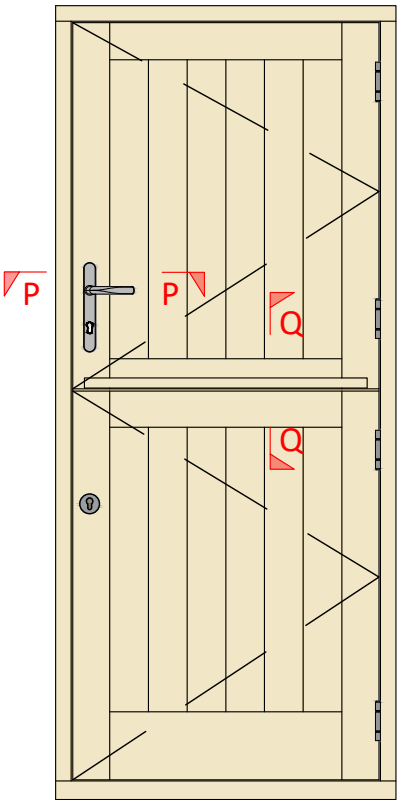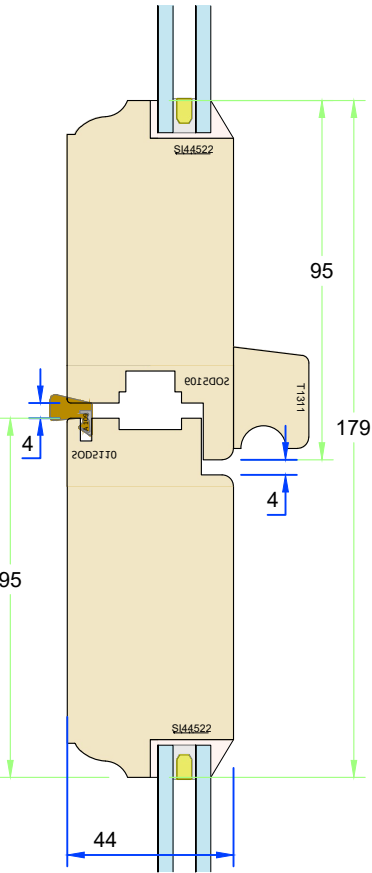

olerances are to George Barnsdale Standard Tolerance definitions (see supporting document for more detail) unless stated on the drawing.
ale & Sons Ltd. All rights reserved. No part of this drawing may be reproduced without the permission of George Barnsdale & Son Ltd.

Variable Dimensions
(Dim shown is usually min)

Fixed Dimensions


Localised routing

Part No. H-DS5-XX-44		
Title: Historic - Outward opening doorset (44mm) French and stable door Sections		
Scale: As shown	Rev:	Date: 8-Apr-25
Drawn By: MKH	No.:	H-DS5-XX-44-4

**GEORGE
BARNSDALE**
Est. 1884

High Street, Donington, Spalding, Lincs, PE11 4TA
01775 823000
www.georgebarnsdale.co.uk

FRAME OPTIONS
(All details 1:2)

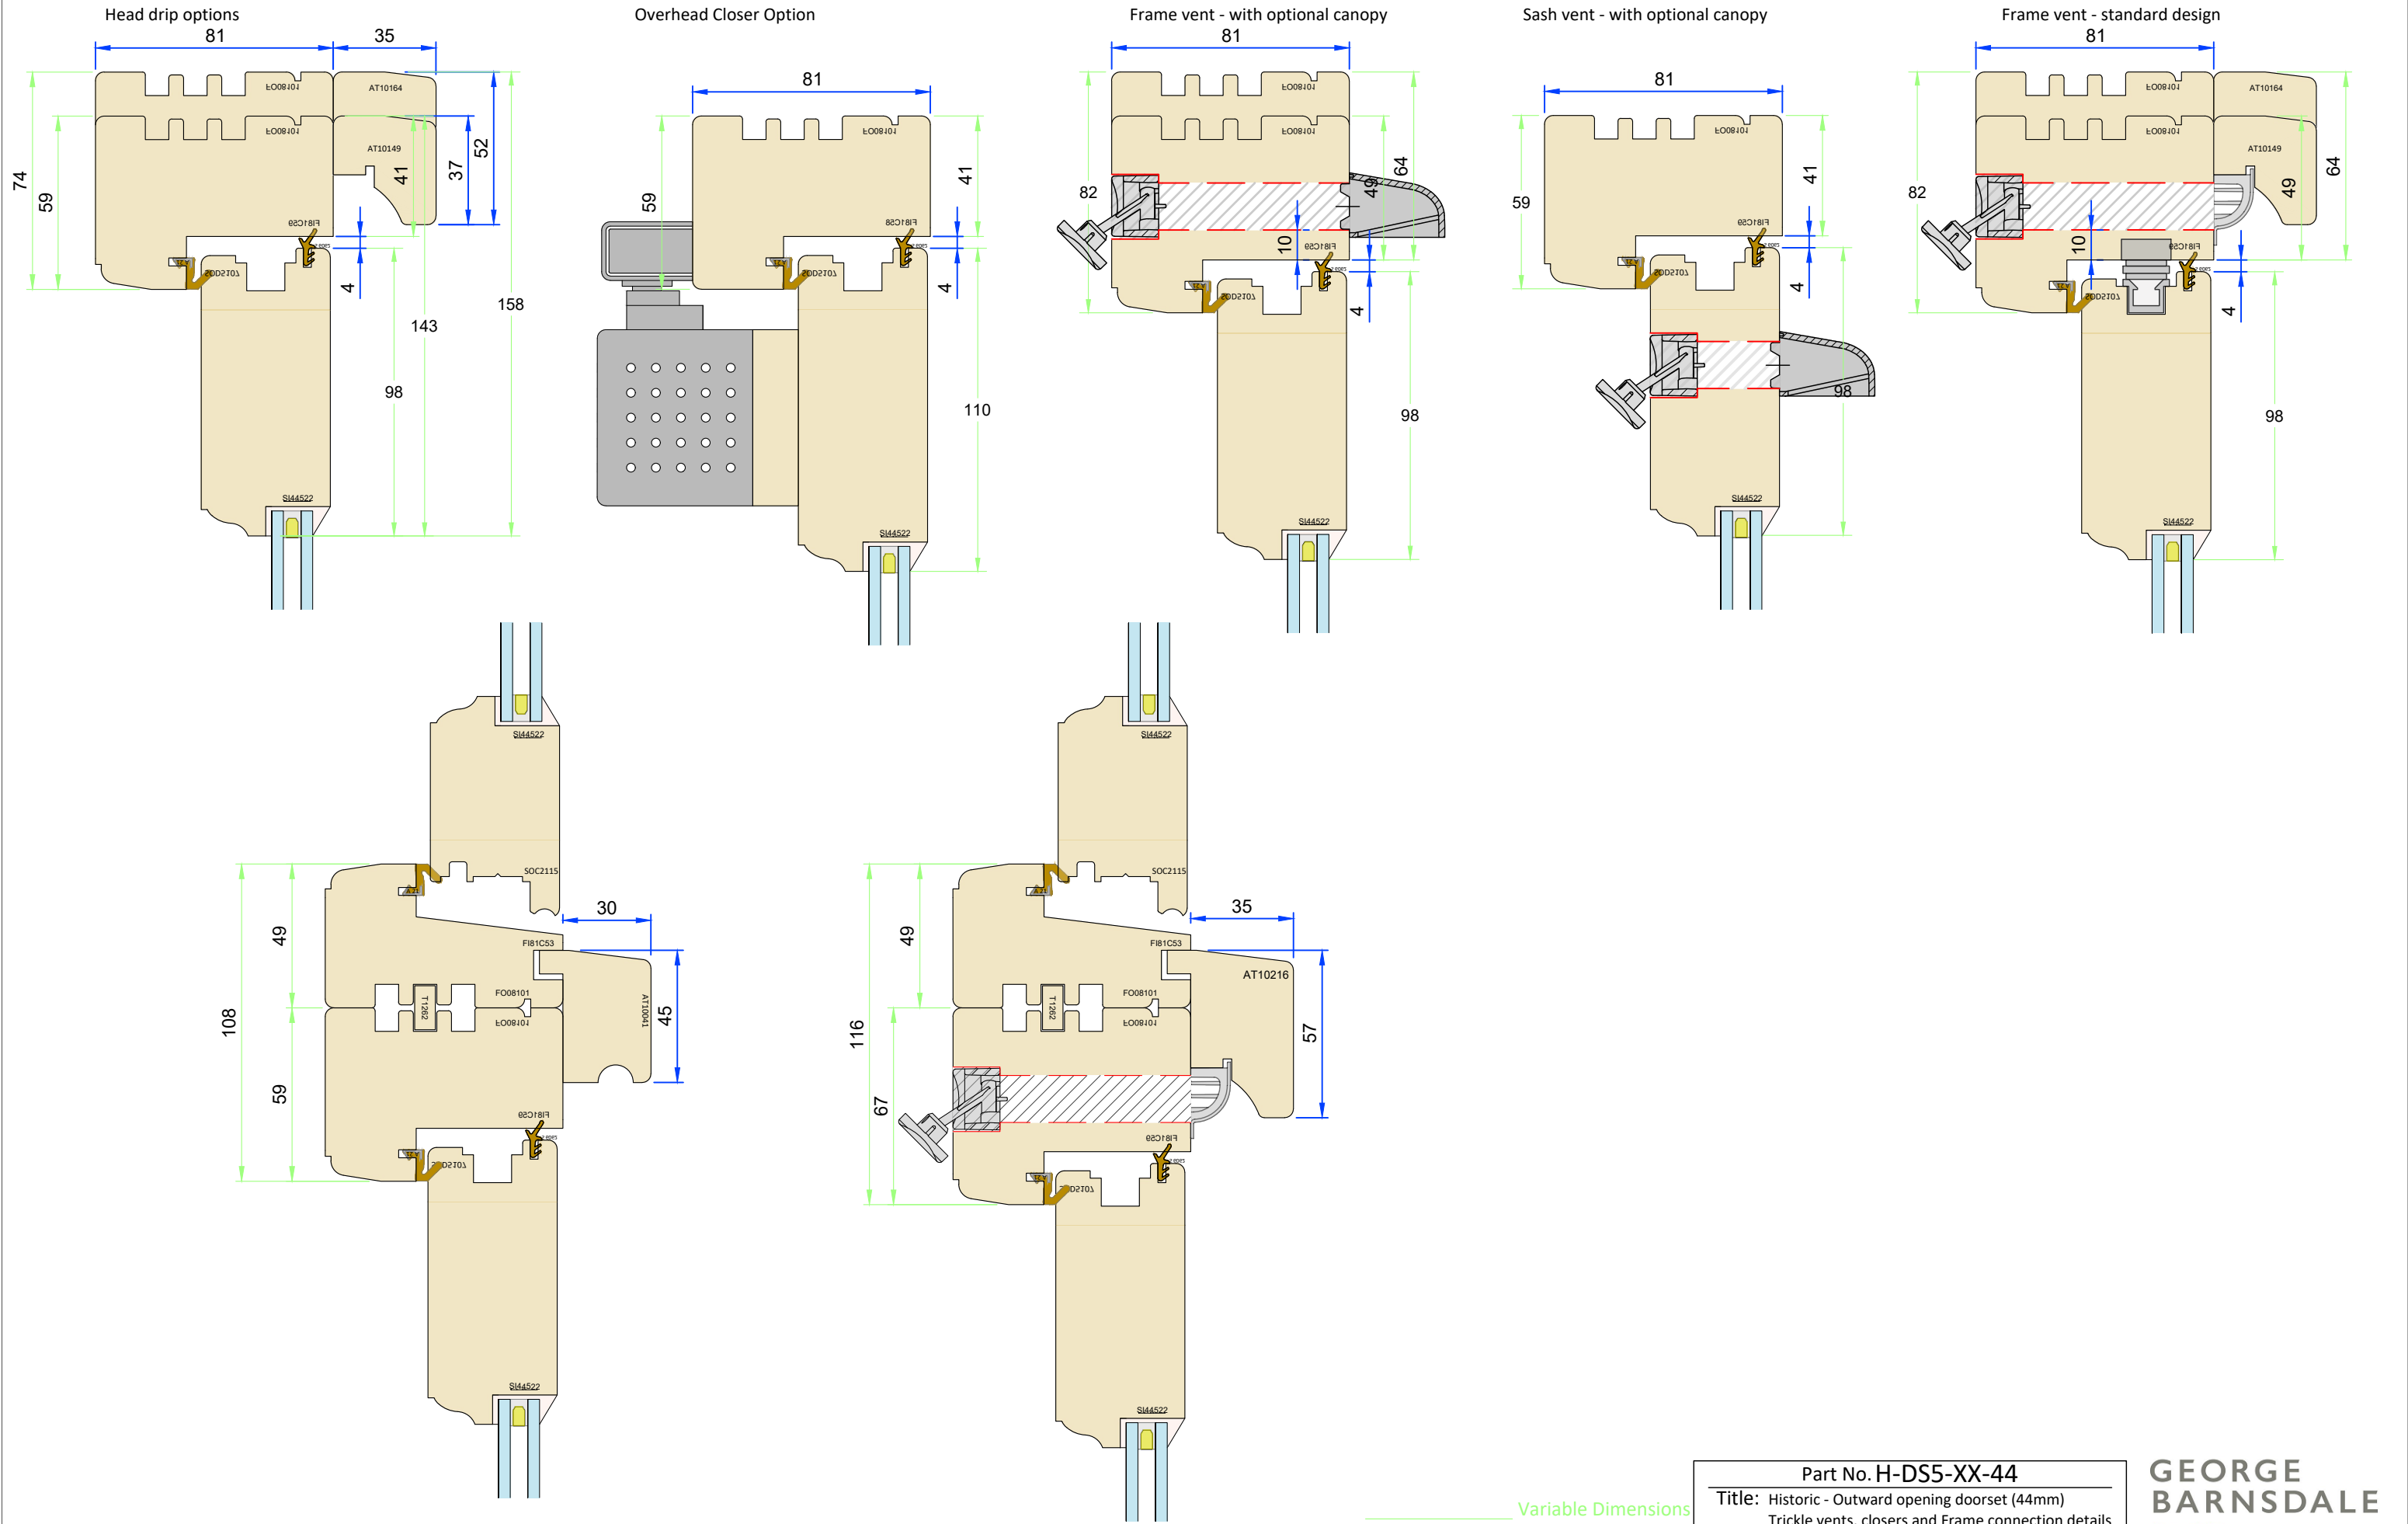

olerances are to George Barnsdale Standard Tolerance definitions (see supporting document for more detail) unless stated on the drawing.
ale & Sons Ltd. All rights reserved. No part of this drawing may be reproduced without the permission of George Barnsdale & Son Ltd.

Variable Dimensions
(Dim shown is usually min)

Fixed Dimensions


Localised routing

Part No. H-DS5-XX-44			
Title: Historic - Outward opening doorset (44mm) Trickle vents, closers and Frame connection details			
Scale:	As shown	Rev:	Date: 8-Apr-25
Drawn By:	MKH	No.:	H-DS5-XX-44-5


**GEORGE
BARNSDALE**
Est. 1884

High Street, Donington, Spalding, Lincs, PE11 4TA
01775 823000
www.georgebarnsdale.co.uk

SECURITY CONTACTS
(All details 1:2)

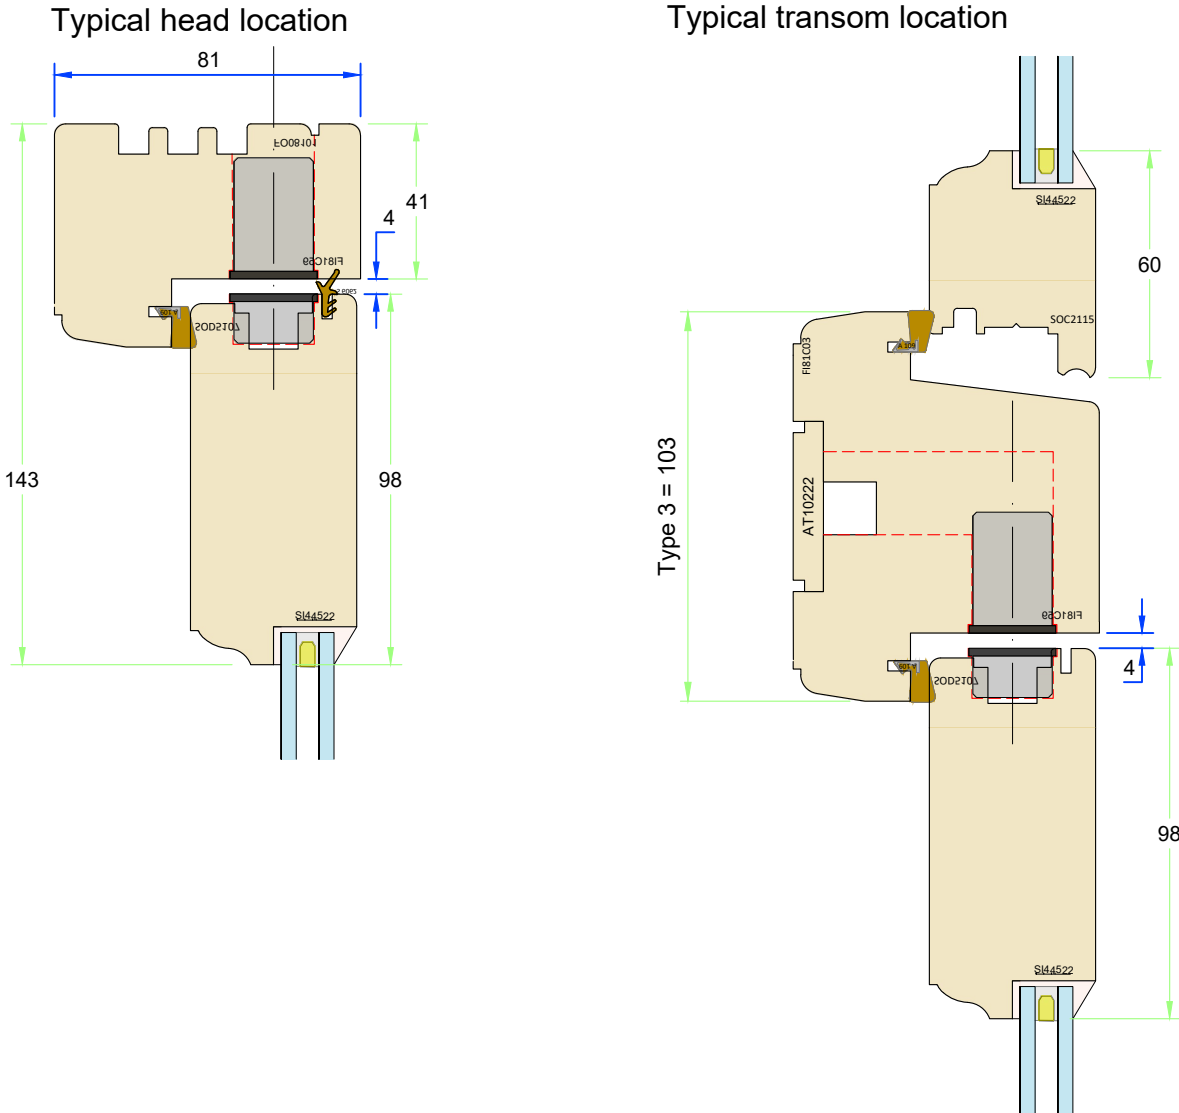


DOOR HINGE OPTIONS
(All details 1:2)

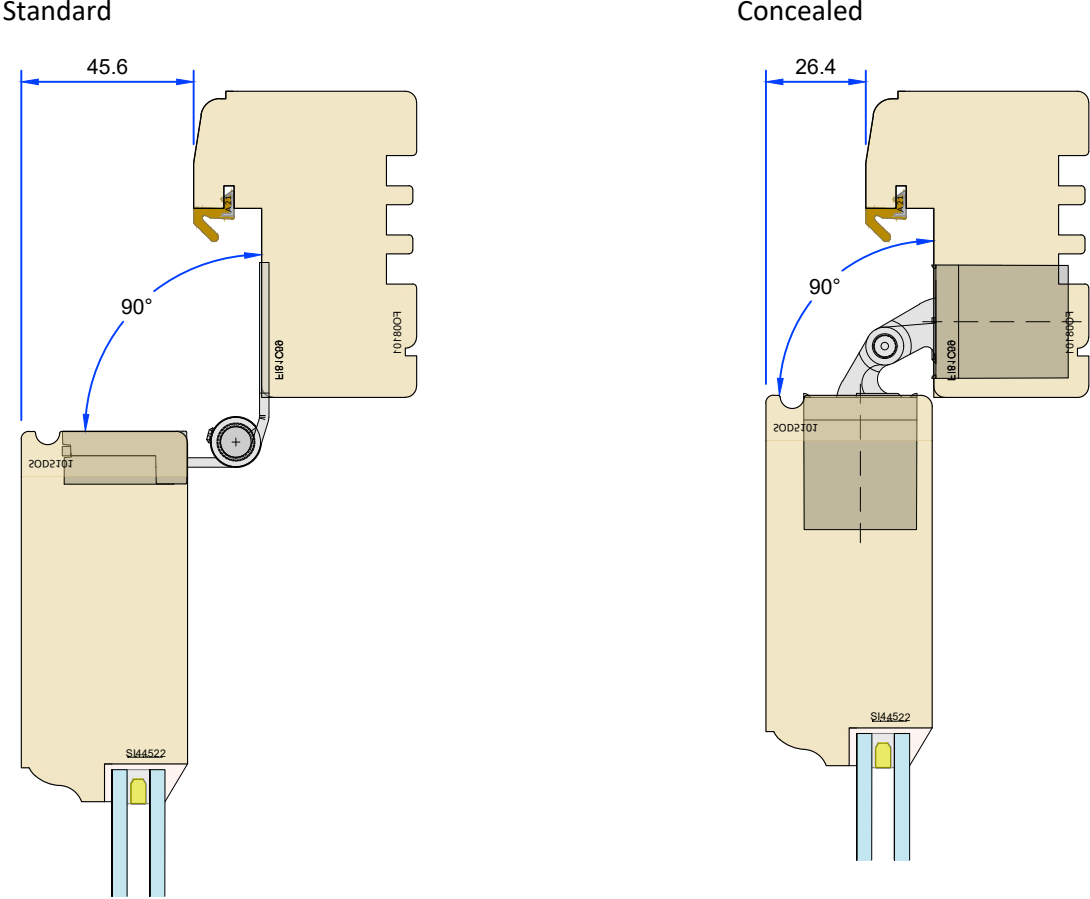

Stable door lock and frame


French Meeting
Timber Weather Bar

Timber Weather Bar Edge

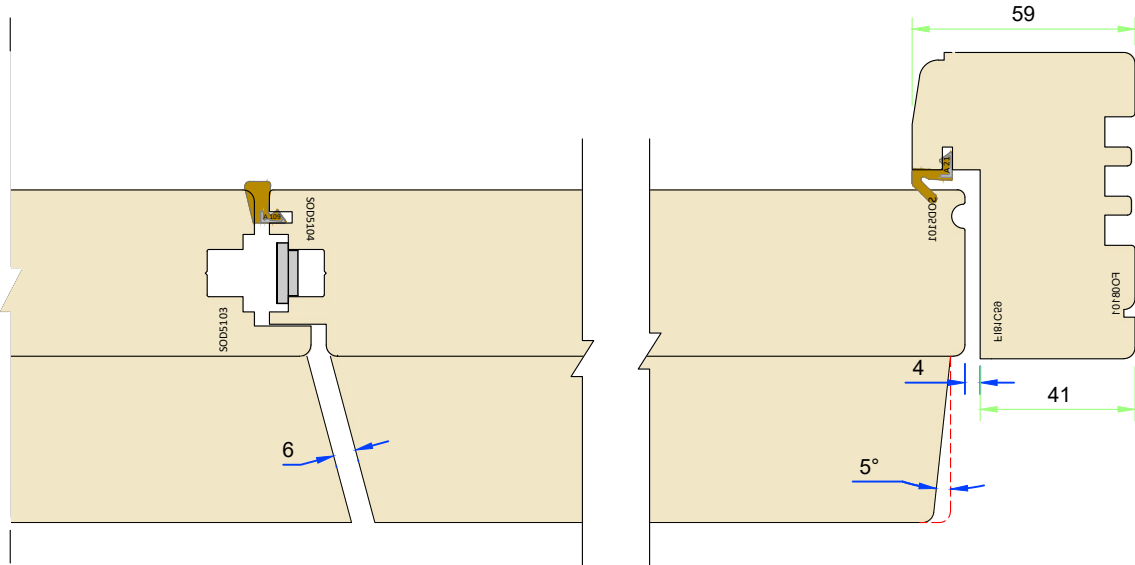


Flush quick fit door contact details

Magnet information

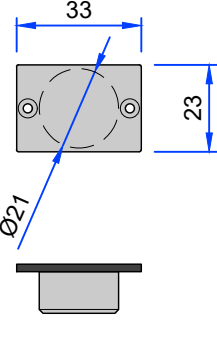

Contact information

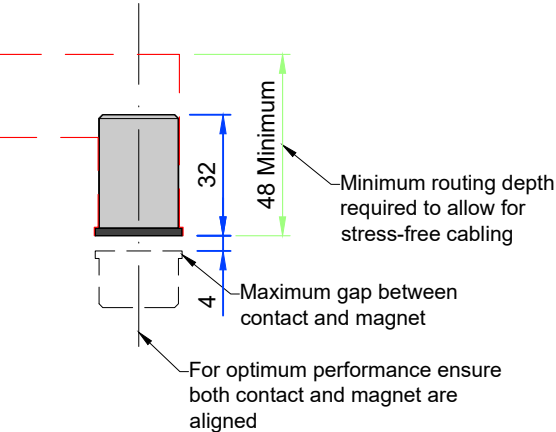

olerances are to George Barnsdale Standard Tolerance definitions (see supporting document for more detail) unless stated on the drawing.
ale & Sons Ltd. All rights reserved. No part of this drawing may be reproduced without the permission of George Barnsdale & Son Ltd.

Variable Dimensions
(Dim shown is usually min)

Fixed Dimensions

Localised routing

Part No. H-DS5-XX-44			
Title: Historic - Outward opening doorset (44mm) Internal use only			
Scale:	As shown	Rev:	Date: 8-Apr-25
Drawn By:	MKH	No.:	H-DS5-XX-44-6

GEORGE
BARNSDALE
Est. 1884
High Street, Donington, Spalding, Lincs, PE11 4TA
01775 823000
www.georgebarnsdale.co.uk