




ELEVATIONS
(All details 1:10)

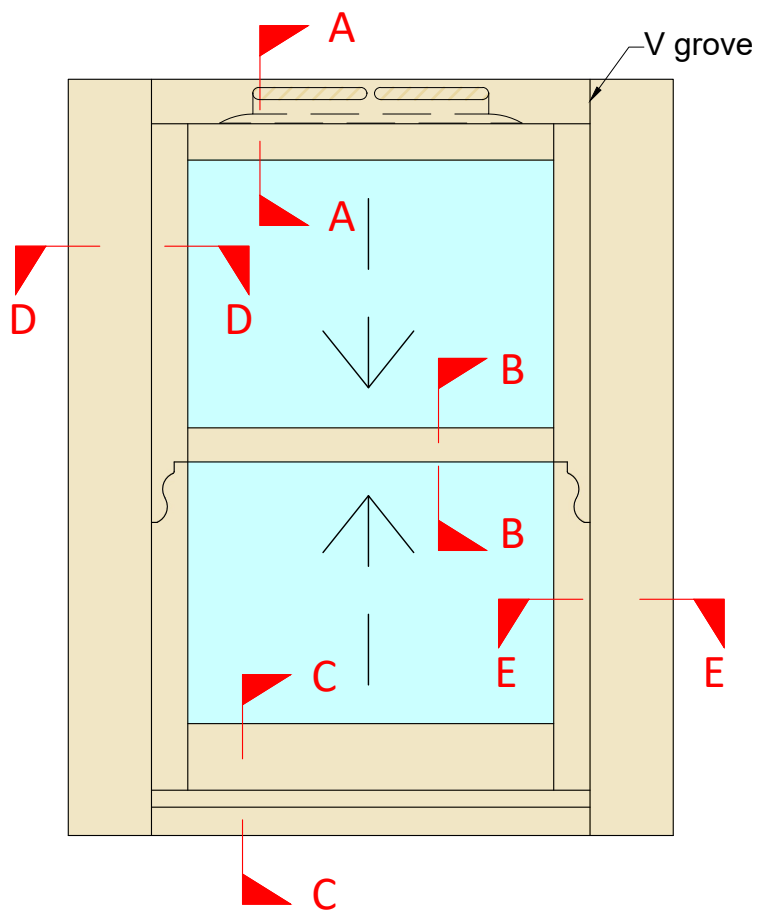


Inside view

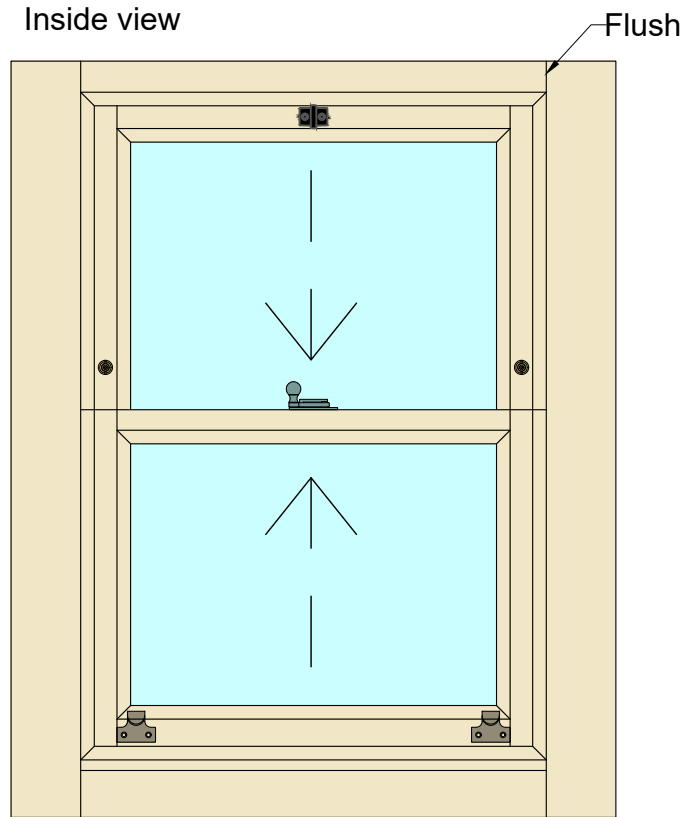


Section A-A - Head

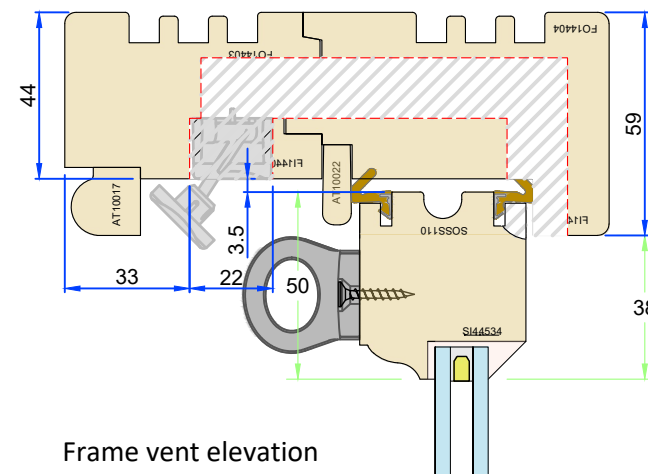

Frame vent elevation
detail showing hidden
slot size. Fitted as
standard
Section B-B - Meeting Rail

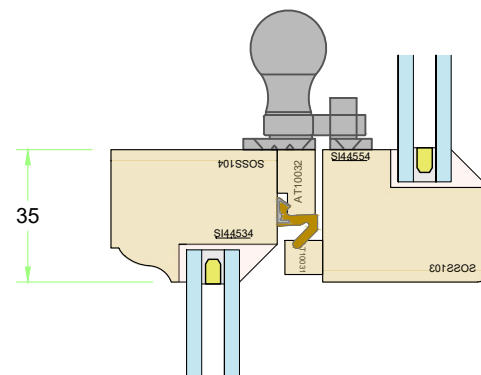


Section C-C - Cill

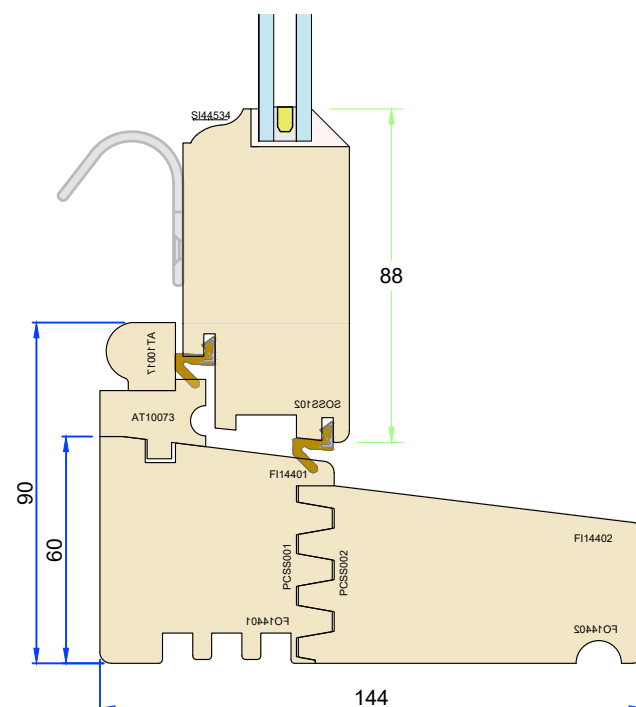


SECTIONS
(All details 1:2)

Section D-D - Upper Jamb

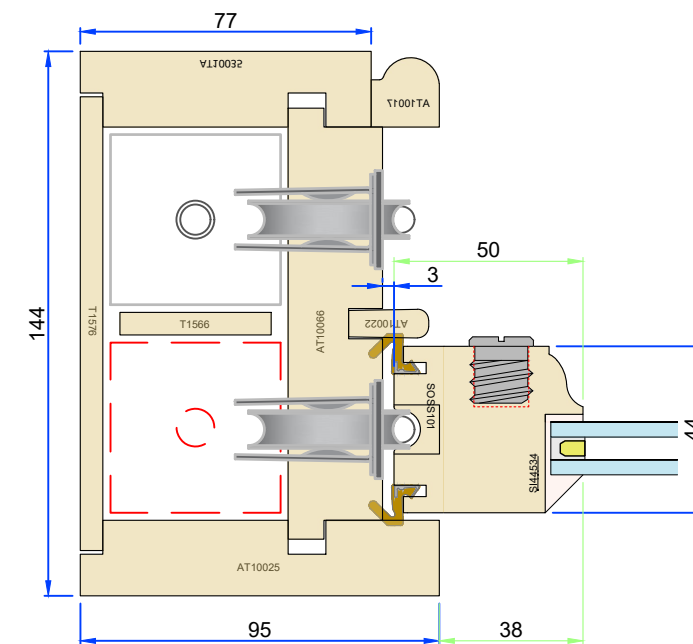

Section E-E - Lower Jamb

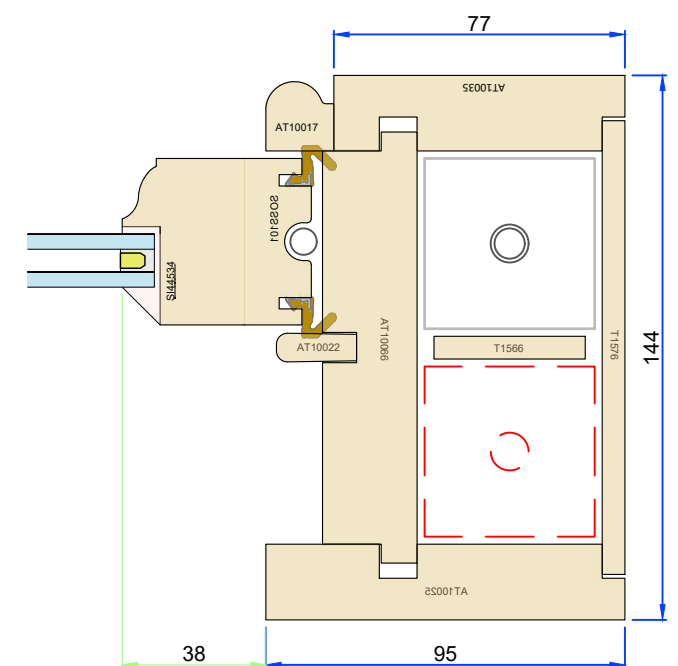

Tolerances: All tolerances are to George Barnsdale Standard Tolerance definitions (see supporting document for more detail) unless stated on the drawing. © George Barnsdale & Sons Ltd. All rights reserved. No part of this drawing may be reproduced without the permission of George Barnsdale & Son Ltd.

- Fixed Dimensions

- Localised routing

System: H-S1-144

Title: Historic - Box sash window (44mm)
Standard Frame Sections

Scale: As Shown

Rev:	Date:
------	-------

Drawn By: M Hollands

No.:	H-S1-144-1
------	------------

GEORGE
BARNSDALE


Est. 1884 —

High Street, Donington, Spalding, Lincs, PE11 4TA
01775 82300


www.georgebarnsdale.co.uk

SASH FRAME OPTIONS
(All details 1:2)


Cill Extension Option - 30mm

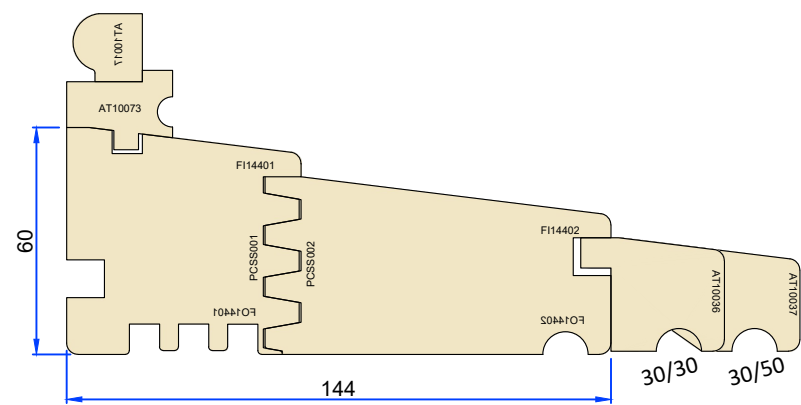


Cill Extension Option - 35mm

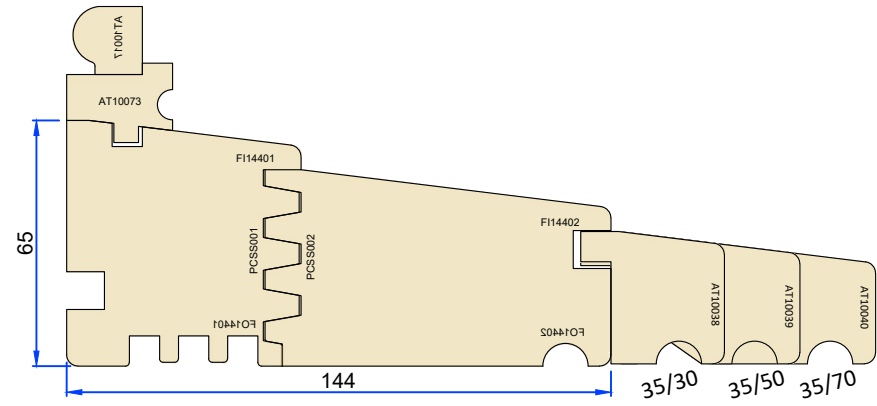


Cill Extension Option - 45mm

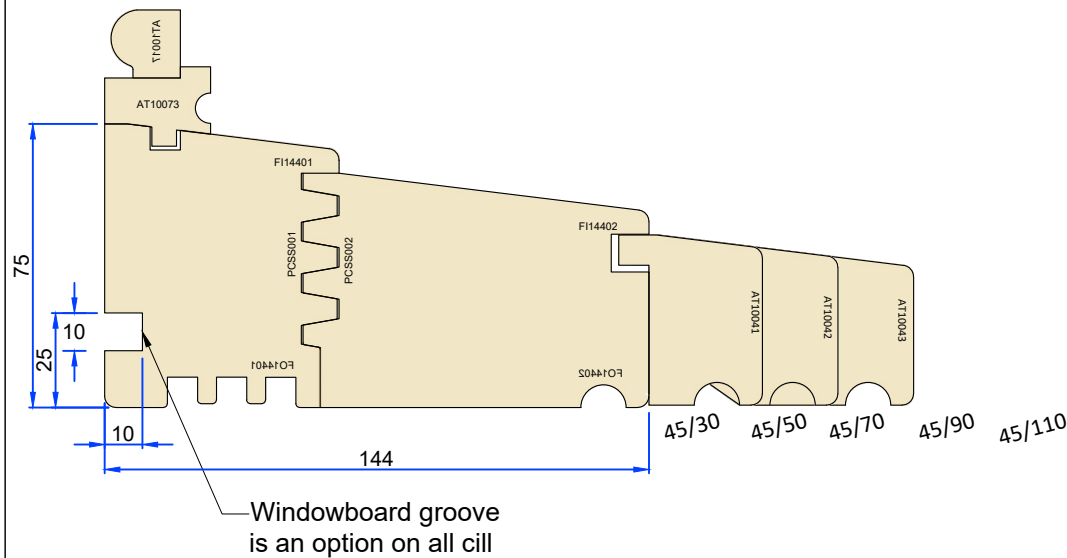

Section F-F - High level transom detail

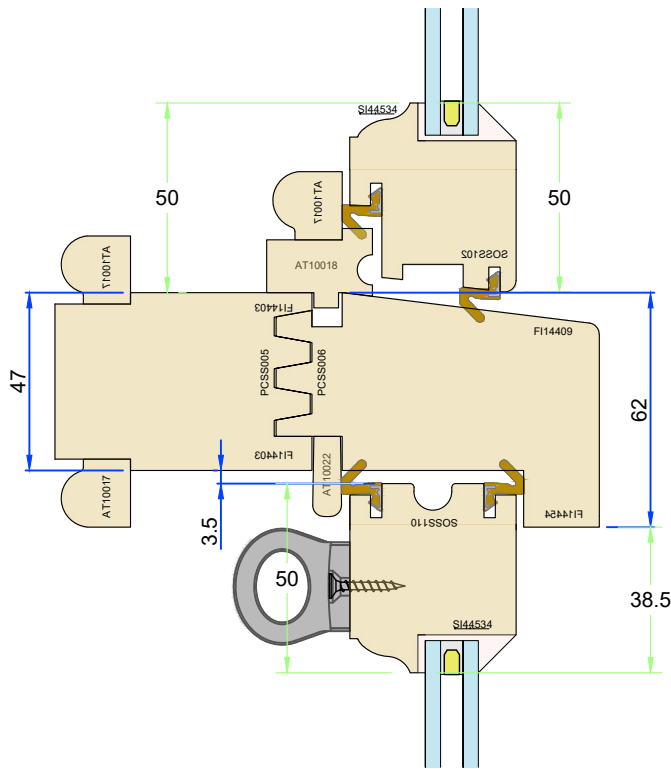


Section G-G - Low level transom detail

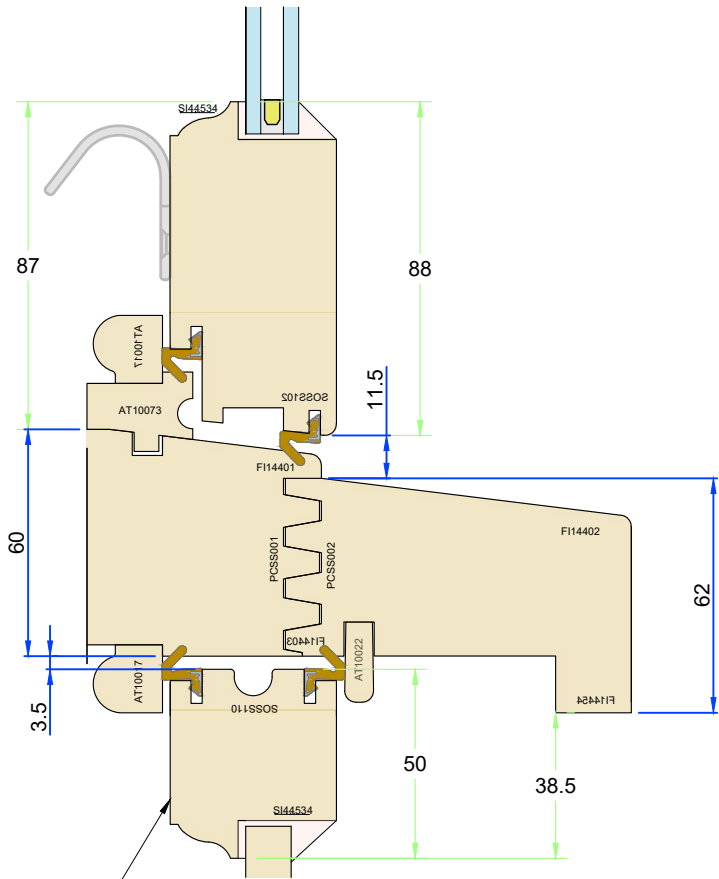

Fixed sash only
in this position

ELEVATIONS
(All details 1:10)


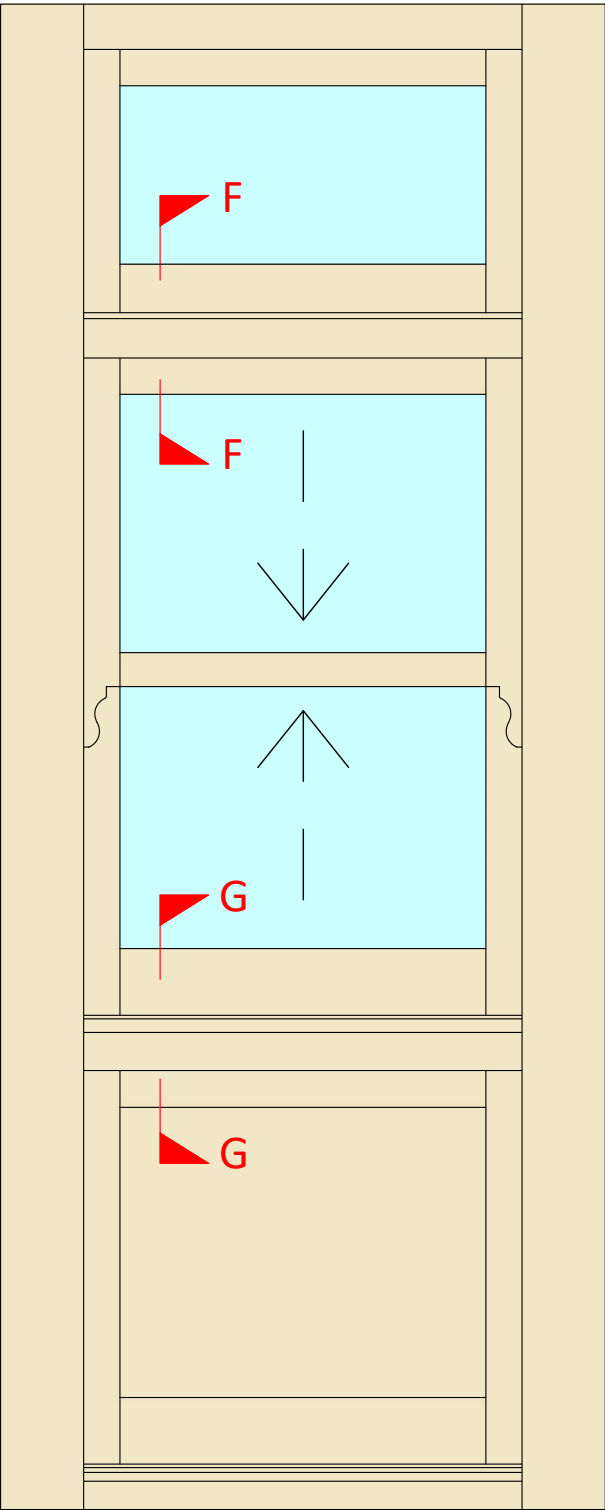


Tolerances: All tolerances are to George Barnsdale Standard Tolerance definitions (see supporting document for more detail) unless stated on the drawing. © George Barnsdale & Sons Ltd. All rights reserved. No part of this drawing may be reproduced without the permission of George Barnsdale & Son Ltd.

System: H-S1-144		
Title: Historic - Box sash window (44mm) Cill extensions & Transoms		
Scale: As Shown	Rev:	Date: 10-Feb-25
Drawn By: M Hollands	No.:	H-S1-144-2

**GEORGE
BARNSDALE**
Est. 1884
High Street, Donington, Spalding, Lincs, PE11 4TA
01775 82300
www.georgebarnsdale.co.uk

(All details 1:10)

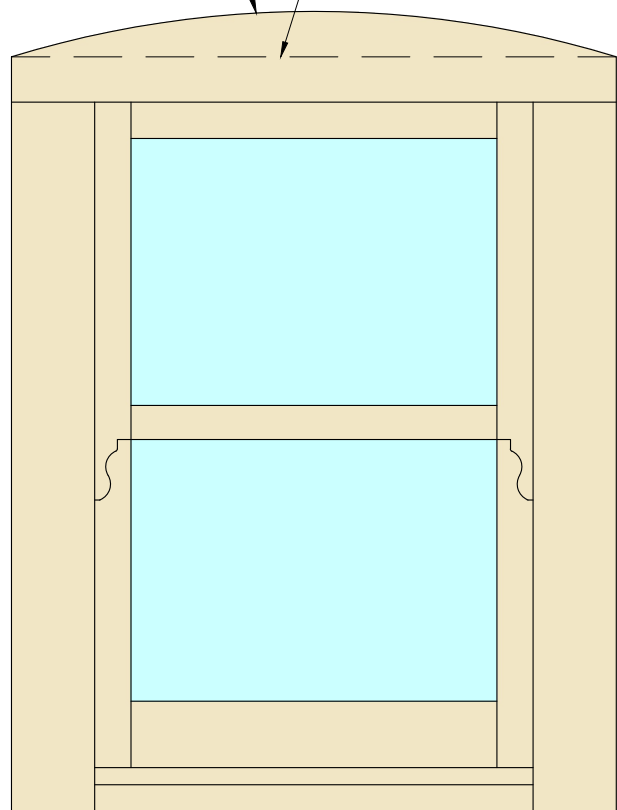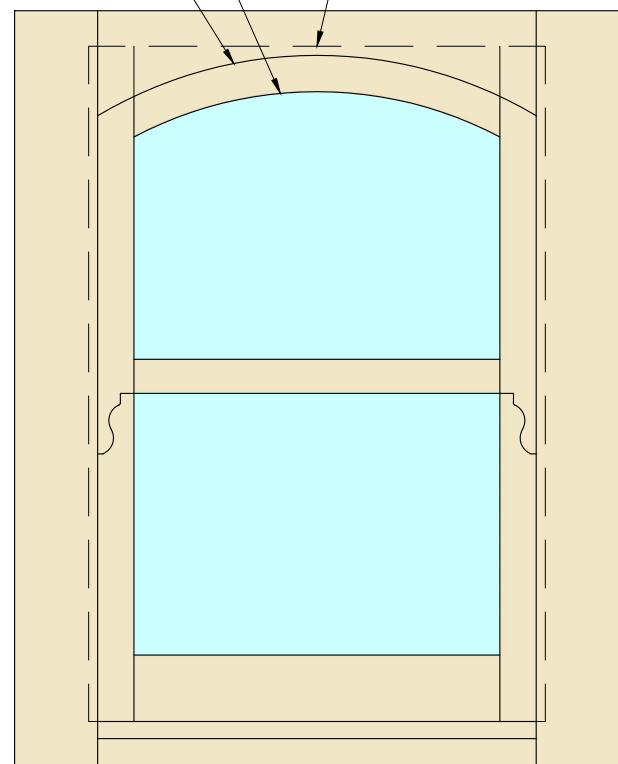

Technical drawing of a mechanical assembly, likely a bracket or support structure, showing dimensions and labels.

Dimensions:

- Overall height: 44
- Overall width: 59
- Width of the base: 20
- Distance from the base to the top of the main body: 3.5
- Distance from the base to the top of the main body (vertical dimension): 50

Labels:

- AT10017
- FO14403
- PCS003
- PCS004
- LI14403
- AT10022
- LI14408
- SOS110
- SH453f
- OE
- IAE

The drawing includes a cross-section view of the base, showing a threaded hole and a bolt. The main body is shown in a perspective view, with a yellow arrow indicating a specific feature or direction.

(All details 1:2)

Technical drawing of a mechanical part, likely a bracket or housing, showing dimensions and labels. The part is yellow. Dimensions include a total width of 144, a total height of 44, and a vertical distance of 35 from the bottom edge to the center of a circular feature. Labels include: FO14404, PCSS003, PCSS004, LI14403, AT10022, AT10017, SOS110, and SI44534. A circular feature with the number 50 is shown, along with a screw and a blue component at the bottom.

Technical drawing of a mechanical assembly, likely a door handle or latch mechanism, showing dimensions and part numbers.

Dimensions:

- Overall width: 144
- Overall height: 77
- Distance from left edge to center of circular component: 33
- Distance from center of circular component to right edge: 22
- Radius of circular component: 50
- Distance from center of circular component to top edge: 35
- Distance from center of circular component to bottom edge: 3

Part Numbers and Labels:

- AT10035
- T1576
- AT10017
- AT10022
- AT10066
- S3001TA
- S0SS10
- S144534

The drawing includes a circular component with a radius of 50, a screw, and various rectangular and triangular components. Red dashed lines indicate specific assembly points or boundaries. A blue arrow points to the AT10022 part.




- Variable Dimensions
(Dim shown is usually min)
- Fixed Dimensions
- Localised routing

System: H-S1-144 Title: Historic - Box sash window (44mm) Head section options		
Scale:	As Shown	Rev: Date: 10-Feb-25
Drawn By:	M Hollands	No.: H-S1-144-3




**GEORGE
BARNSDALE**
Est. 1884

High Street, Donington, Spalding, Lincs, PE11 4TA
01775 82300
www.georgebarnsdale.co.uk


Millions

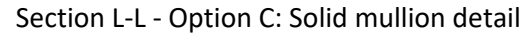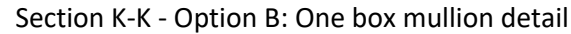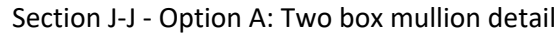

ELEVATIONS

   

Section M-M - Solid head with cord option

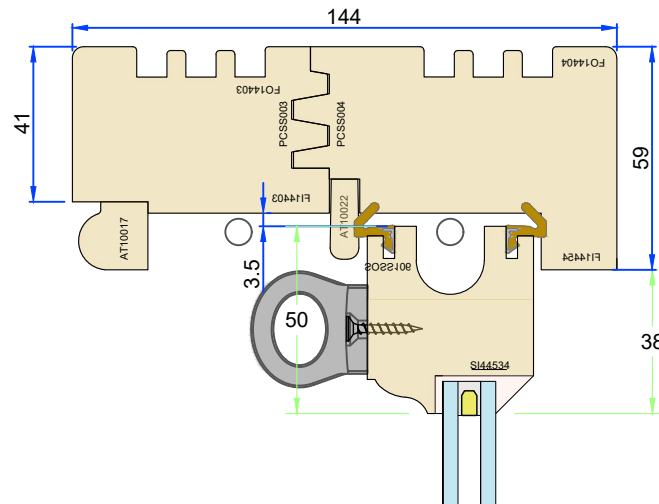


- Variable Dimensions
(Dim shown is usually min)
- Fixed Dimensions
- Localised routing

System: H-S1-144		
Title: Historic - Box sash window (44mm) Mullion options		
Scale: As Shown	Rev:	Date: 10-Feb-25
Drawn By: M Hollands	No.:	H-S1-144-04


**GEORGE
BARNSDALE**
Est. 1884

High Street, Donington, Spalding, Lincs, PE11 4TA
01775 82300
www.georgebarnsdale.co.uk

Sash horn options
(All details 1:2)

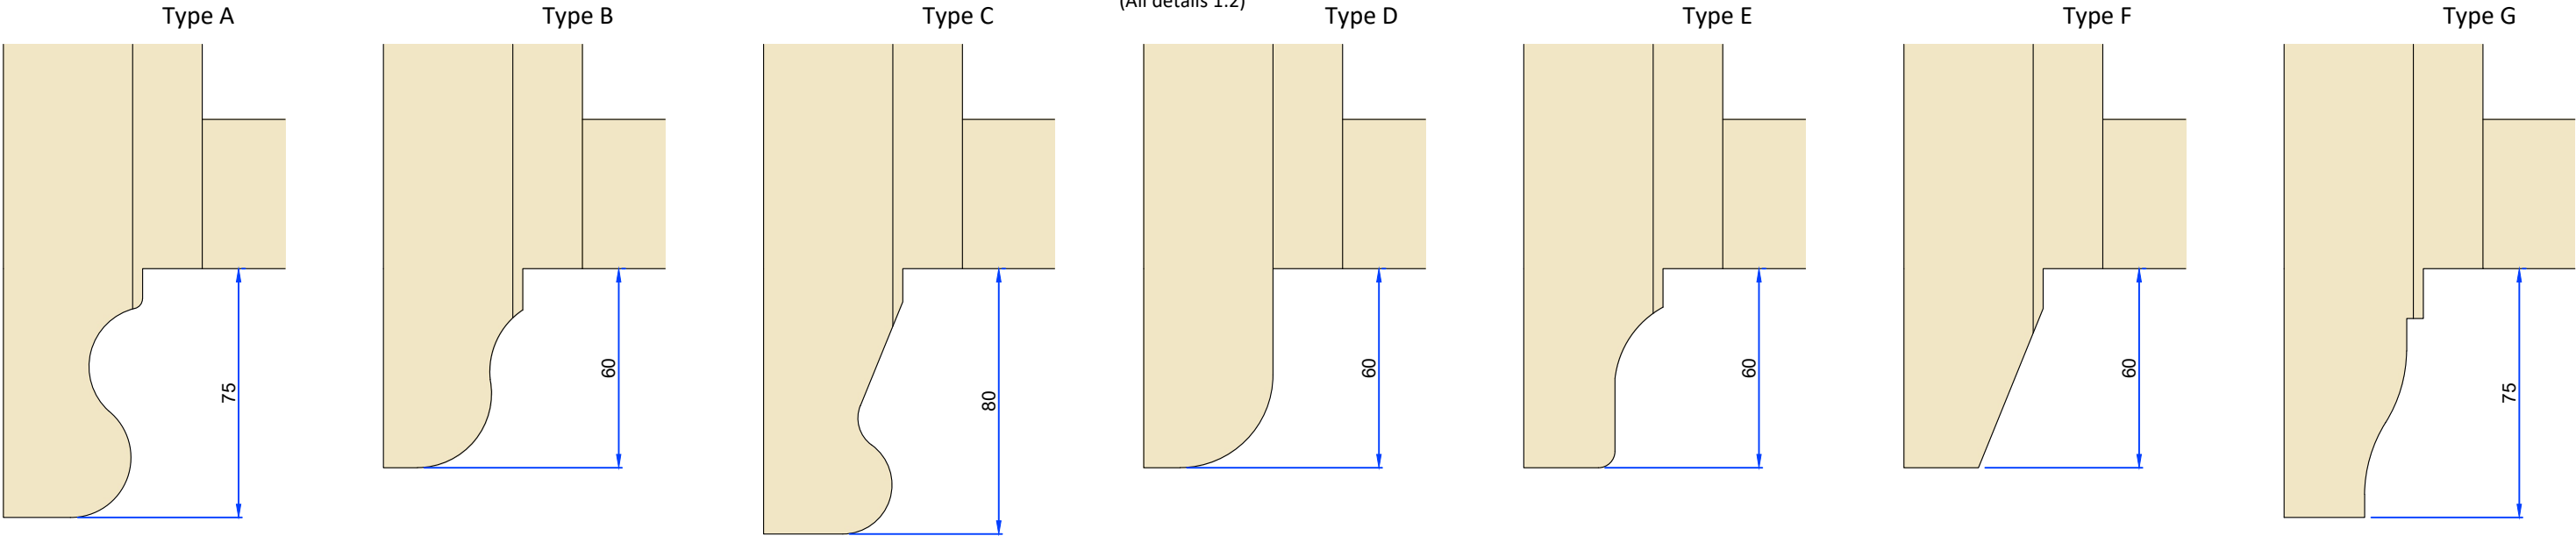


Widths less than 900mm

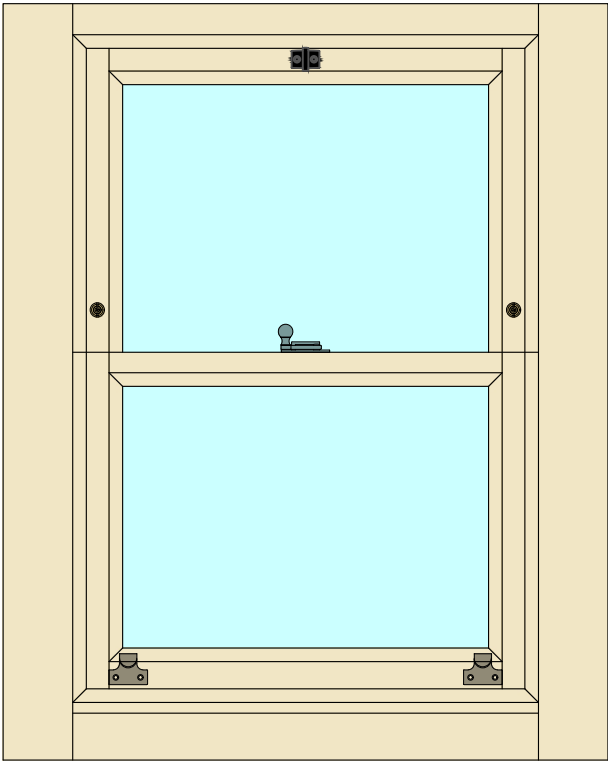

Sash pull aligned with sash rebate.
Sash fastener centralised unless
glazing bar requires it to be offset
(offset to RHS when viewed from
inside unless specified otherwise)

Widths greater than 900mm

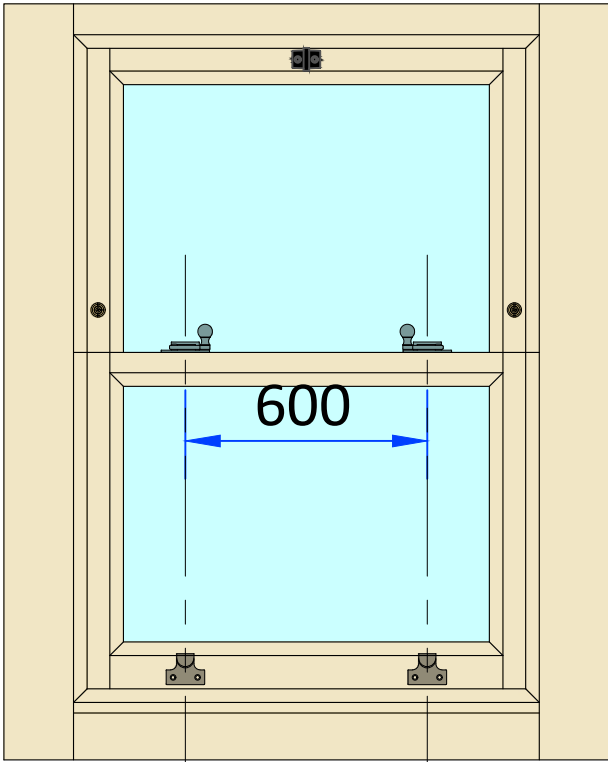


Sash pull aligned with sash fastener.
Pull and fastener position as shown
unless glazing bar requires
alternative position which should
then be positioned for best
aesthetic by operator

Double sash stop vent
dimensions
(all in millimeters)

	Dim	Ventilation opening
X	56	20
Y	136	100

Double sash stop option

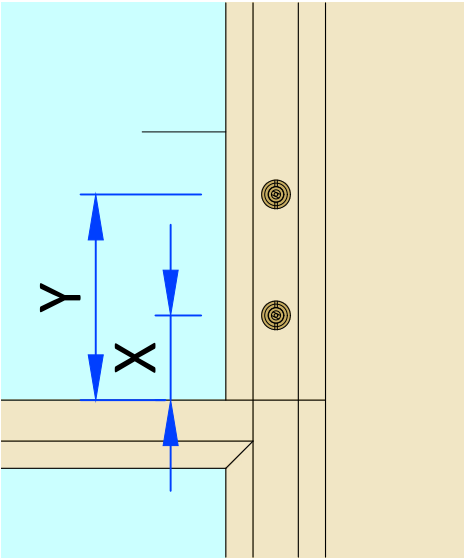

Variable Dimensions
(Dim shown is usually min)


Fixed Dimensions

Localised routing


System: H-S1-144		
Title: Historic - Box sash window (44mm) Sash Horns & Ironmongery		
Scale: As Shown	Rev:	Date: 10-Feb-25
Drawn By: M Hollands	No.:	H-S1-144-5

Security contacts
(All details 1:2)


Flush quick fit door contact details
Magnet information Contact information

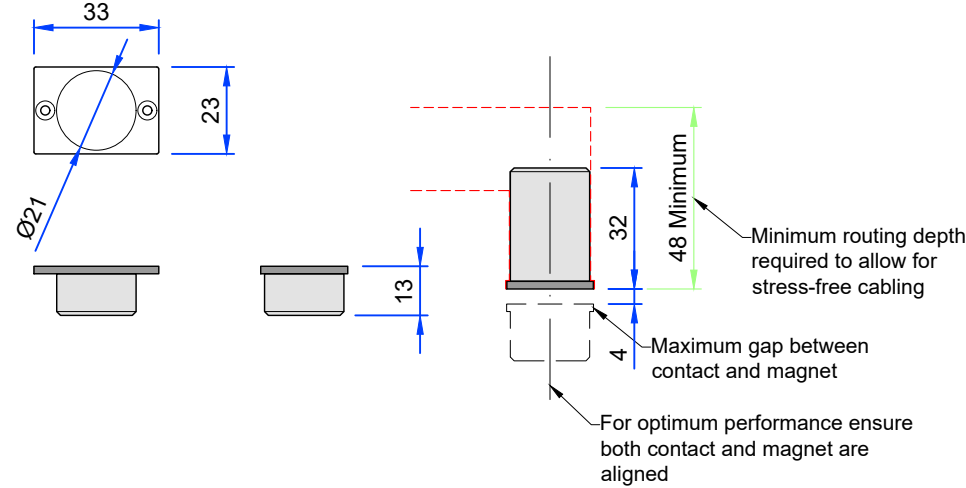



Typical Jamb detail

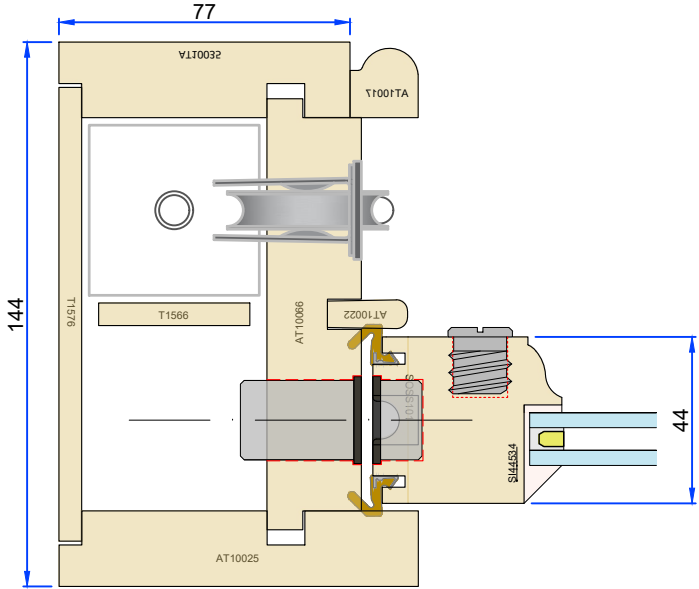

Typical head detail

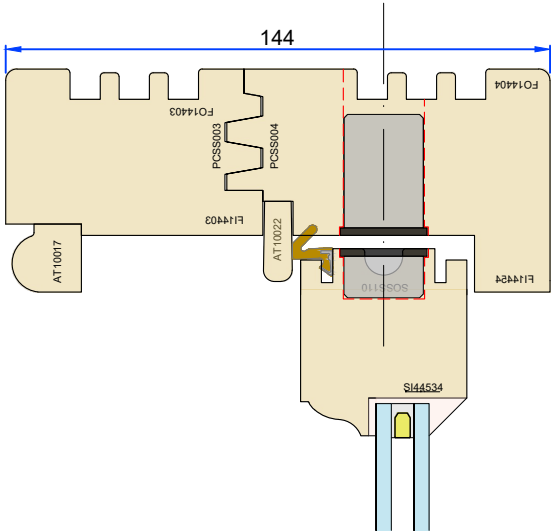


Typical contact locations

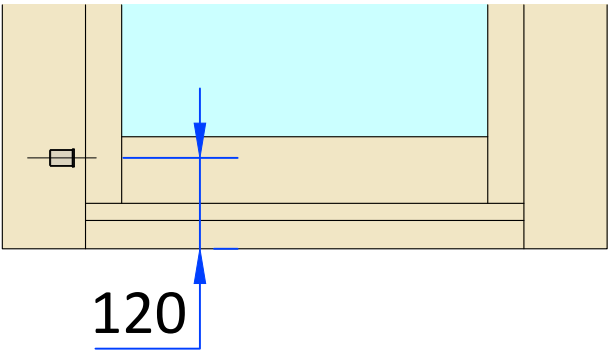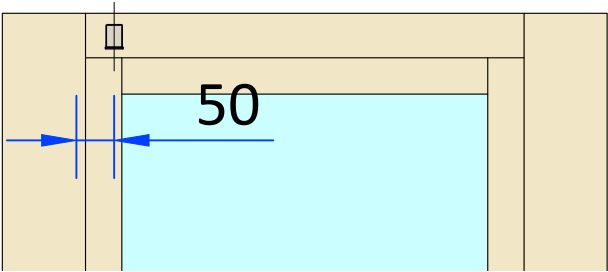


Head options
(All details 1:2)

Arch detail

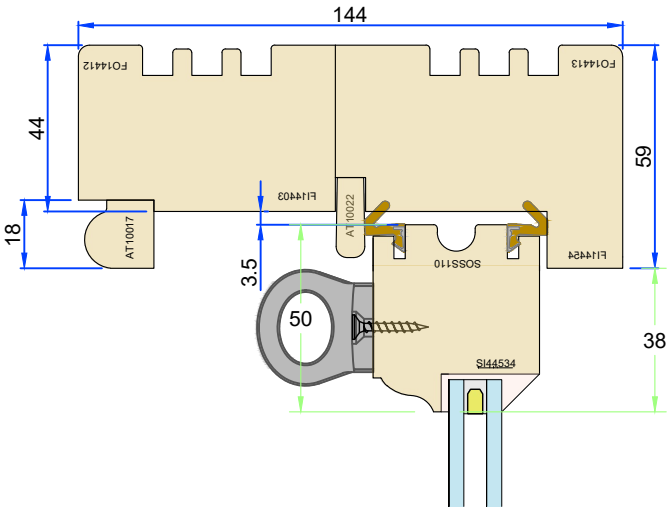


Large arch detail

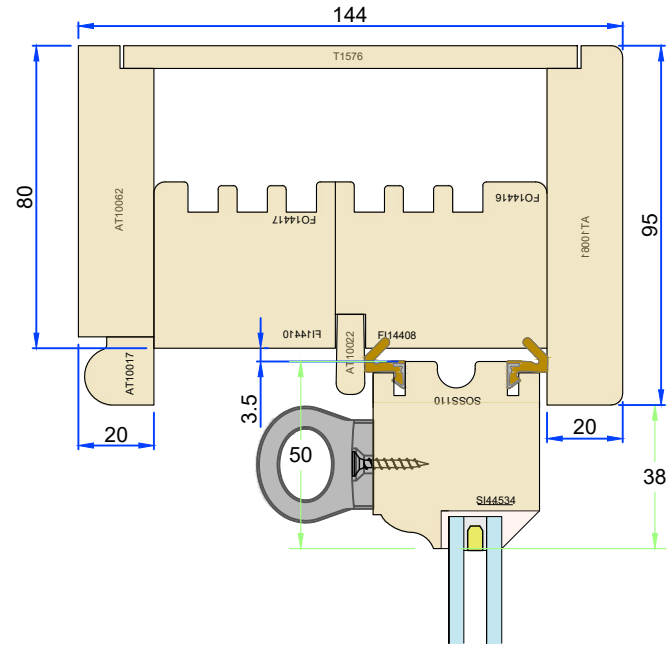

Head vent restrictions
(Elevations 1:10)

NOTE - Vent not possible if dimension X is less than 450mm

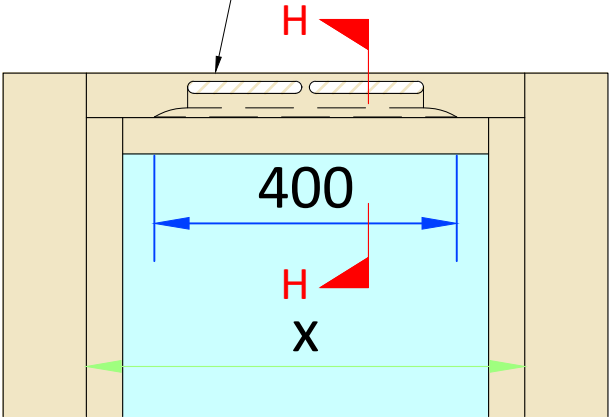

Variable Dimensions
(Dim shown is usually min)

Fixed Dimensions

Localised routing

System: H-S1-144

Title: Historic - Box sash window (44mm)
Internal use only

Scale: As Shown

Rev:

Date:

10-Feb-25

Drawn By: M Hollands

No.:

H-S1-144-6

GEORGE
BARNSDALE

Est. 1884

High Street, Donington, Spalding, Lincs, PE11 4TA
01775 82300
www.georgebarnsdale.co.uk