



ELEVATIONS

SECTIONS


Elevation 1 - Outside View (Scale 1:10)

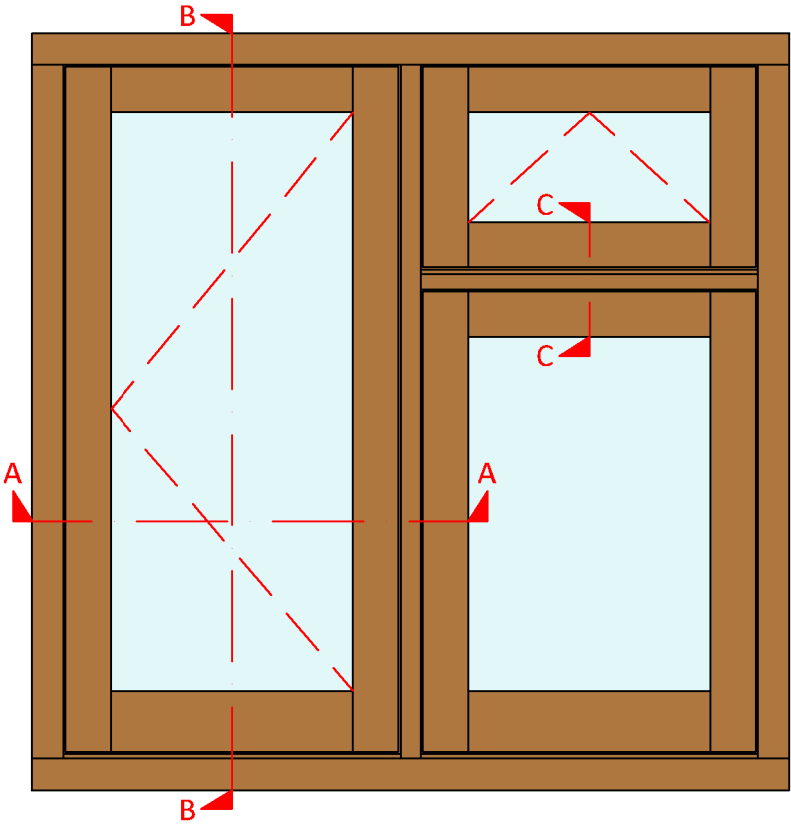


Elevation 2 - Inside View (Scale 1:10)

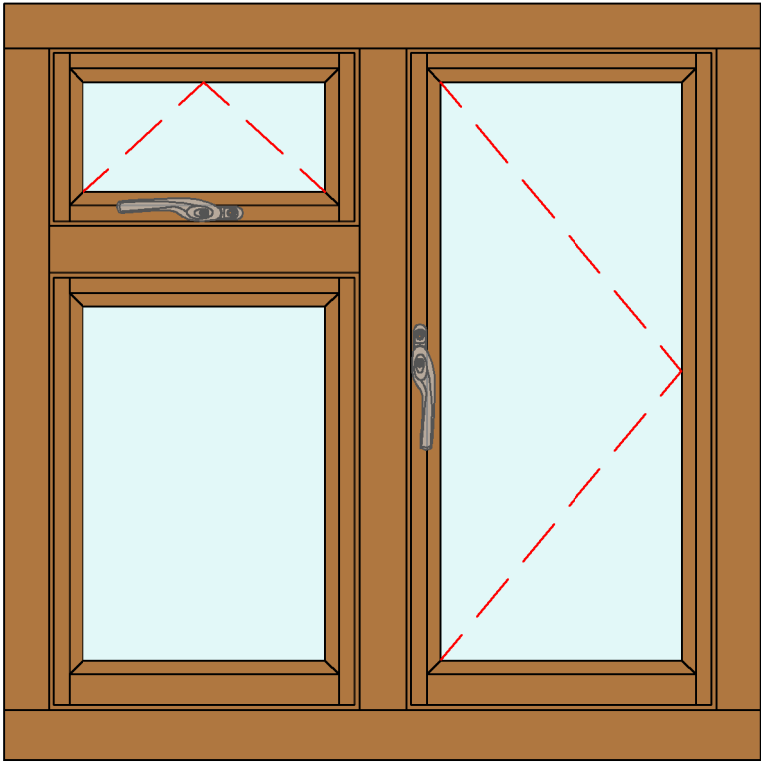


Section A-A - Jamb and mullion (Scale 1:2)

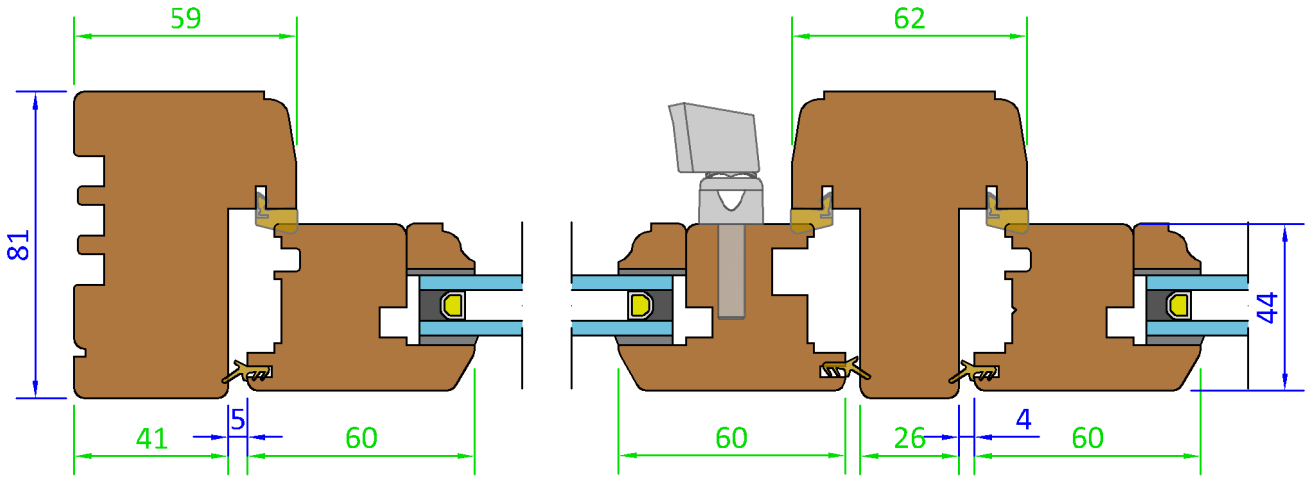

Section B-B - Head and Cill (Scale 1:2)

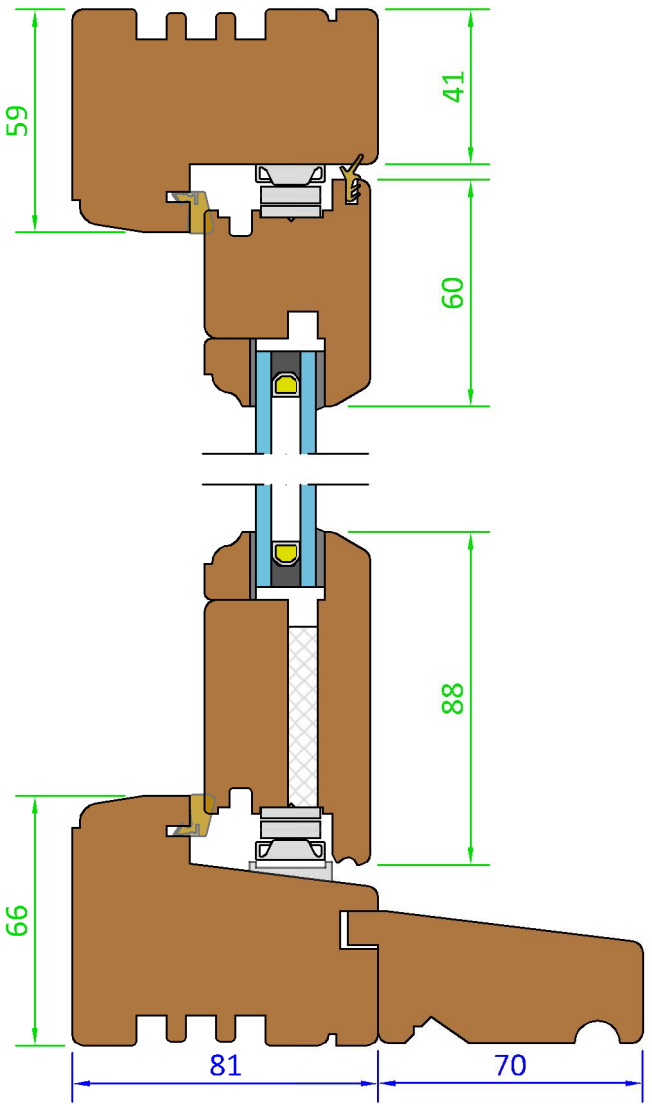

Section C-C - Transom (Scale 1:2)

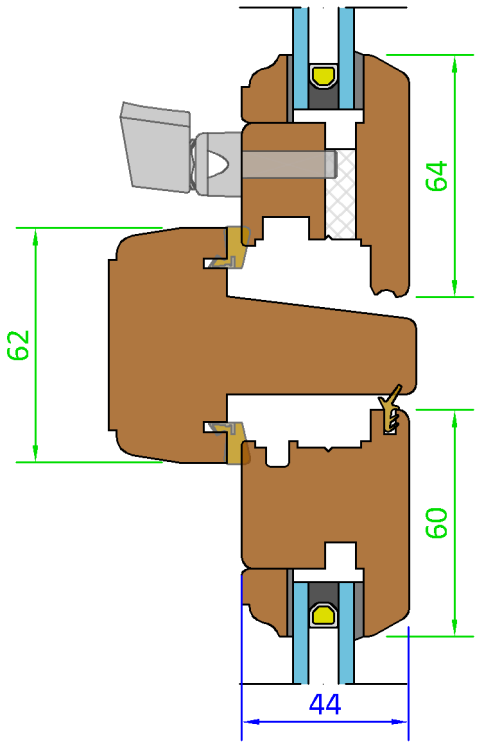

 Drainage System

 Variable Dimensions
(Dim shown is usually min)

 Fixed Dimensions


Tolerances: All tolerances are to George Barnsdale Standard Tolerance definitions (see supporting document for more detail) unless stated on the drawing.
© George Barnsdale & Sons Ltd. All rights reserved. No part of this drawing may be reproduced without the permission of George Barnsdale & Son Ltd.

System: T-C2-81-44		
Title: Traditional - Flush Casement Window		
Scale:	As Shown	Rev No: A
Drawn By:	LH	Sheet No: 1
		Date: 7-Jun-18
		Status: Released


**GEORGE
BARNSDALE**
Est. 1884
High Street, Donington, Spalding, Lincs, PE11 4TA
01775 823000
www.georgebarnsdale.co.uk

FRAME OPTIONS


Head Drip Option - (Scale 1:2)

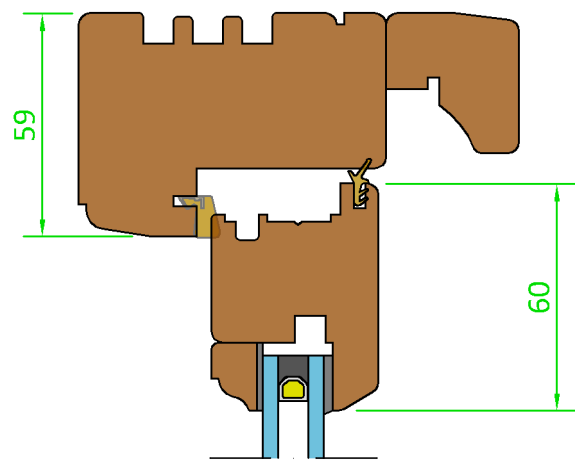


Frame Vent (Slide In/Grill Out) - (Scale 1:2)

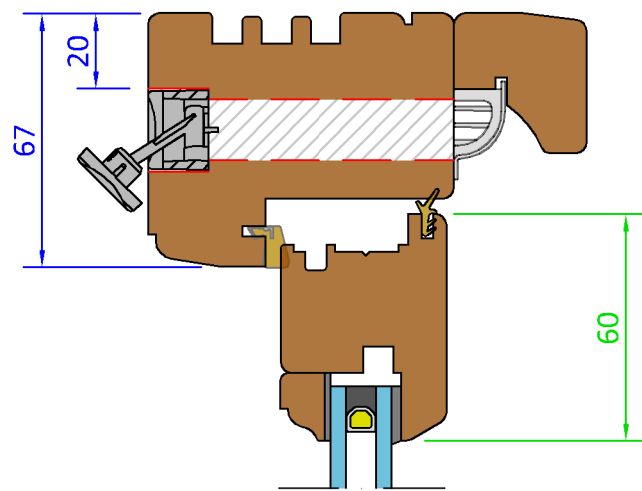


Frame Vent (Slide In/Canopy Out) - (Scale 1:2)

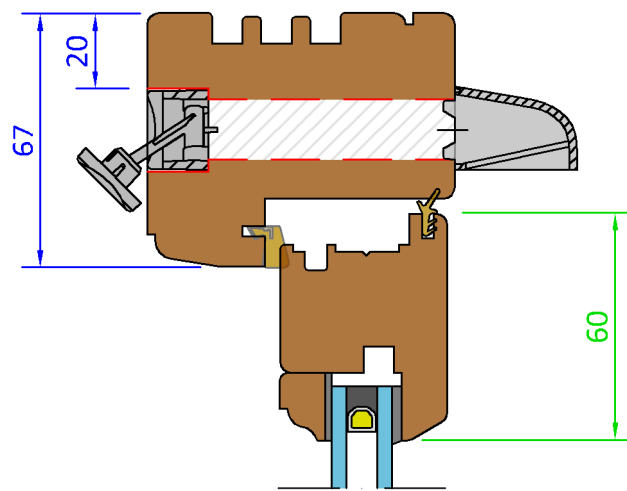


Sash Vent (Slide In/Canopy Out) - (Scale 1:2)

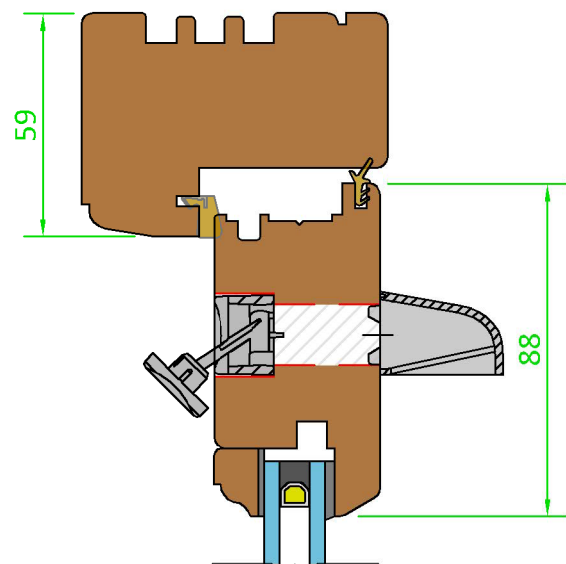


Transome Drip Option 1 - (Scale 1:2)

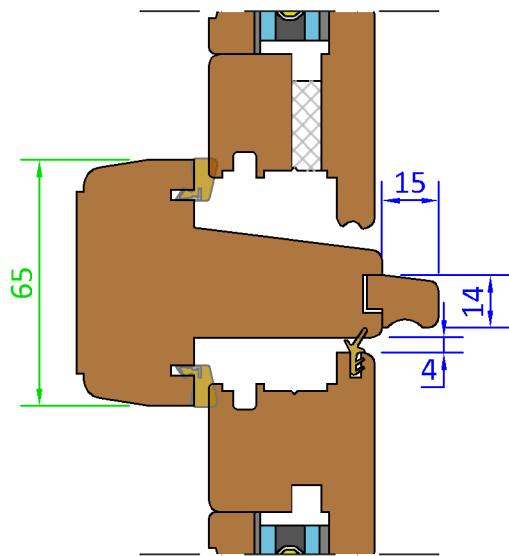


Transome Drip Option 2 - (Scale 1:2)

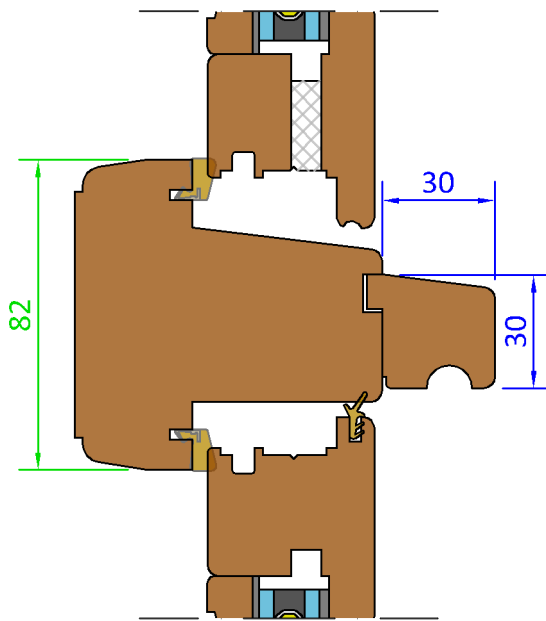


Transome Drip Option 3 - (Scale 1:2)

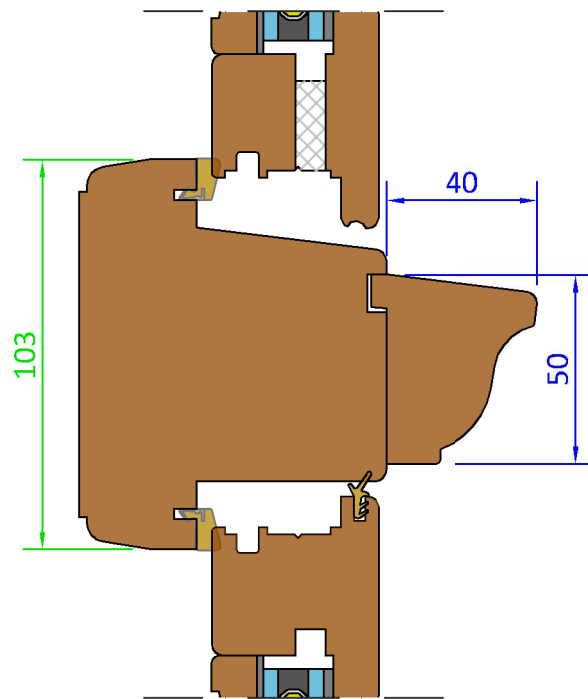

Cill Extension Options - 35mm - (Scale 1:2)

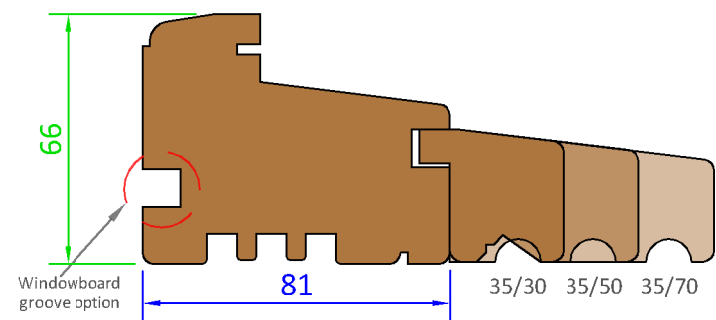

Cill Extension Options - 45mm

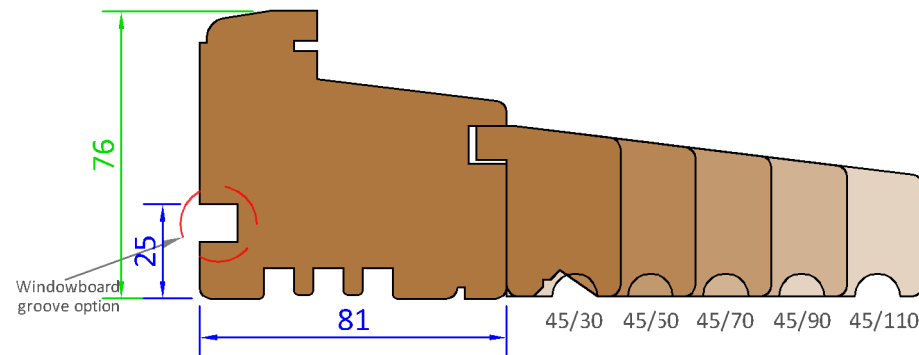

 Vent System

Variable Dimensions
(Dim shown is usually min)

Fixed Dimensions


Tolerances: All tolerances are to George Barnsdale Standard Tolerance definitions (see supporting document for more detail) unless stated on the drawing.
© George Barnsdale & Sons Ltd. All rights reserved. No part of this drawing may be reproduced without the permission of George Barnsdale & Son Ltd.

System: T-C2-81-44		
Title: Traditional - Flush Casement Window		
Scale:	As Shown	Rev No: A
Drawn By:	LH	Sheet No: 2
		Date: 7-Jun-18
		Status: Released


**GEORGE
BARNSDALE**
Est. 1884
High Street, Donington, Spalding, Lincs, PE11 4TA
01775 823000
www.georgebarnsdale.co.uk

SASH OPTIONS


French Meeting Elevation - (Scale 1:15)

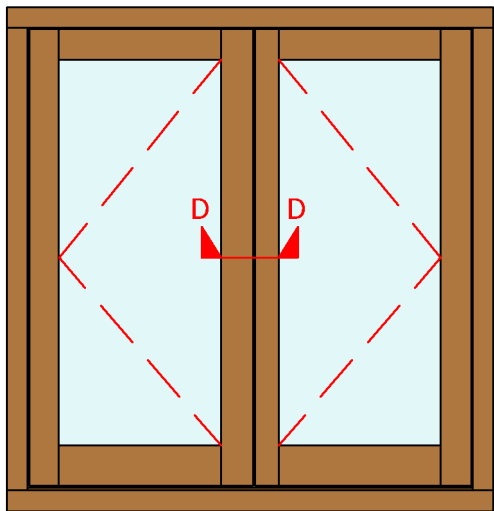


French Window - Section D-D (Scale 1:2)
Needs to be at least 500mm wide to be a fire escape window.

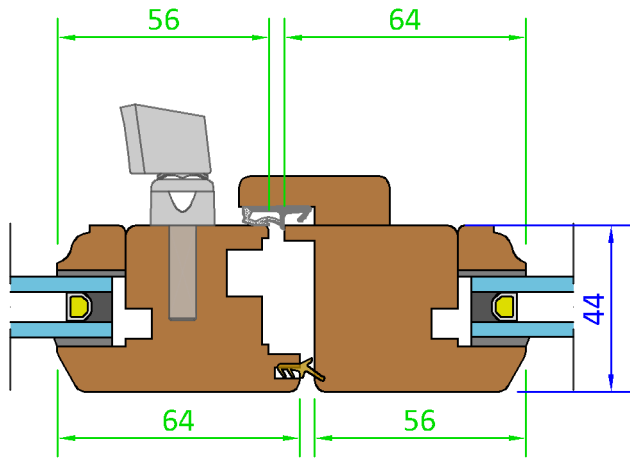


False Mullion Elevation - (Scale 1:15)

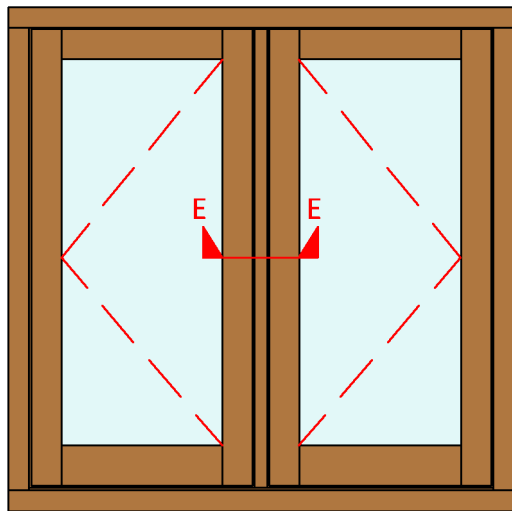


False Mullion - Section E-E (Scale 1:2)

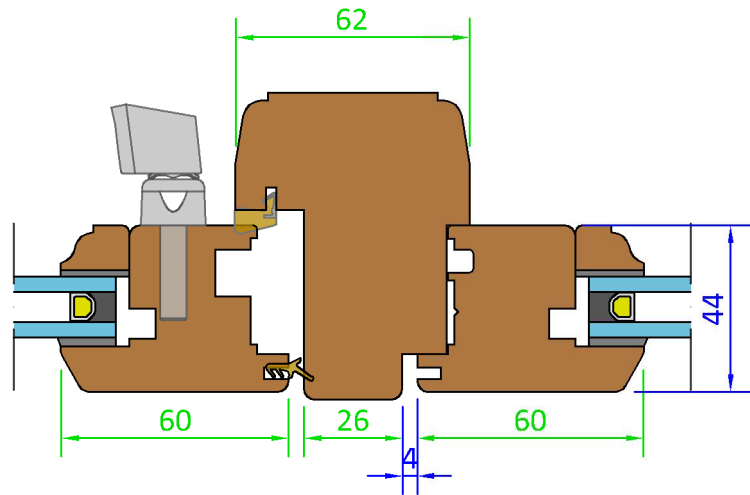


16mm Hinge Option - (Scale 1:2)

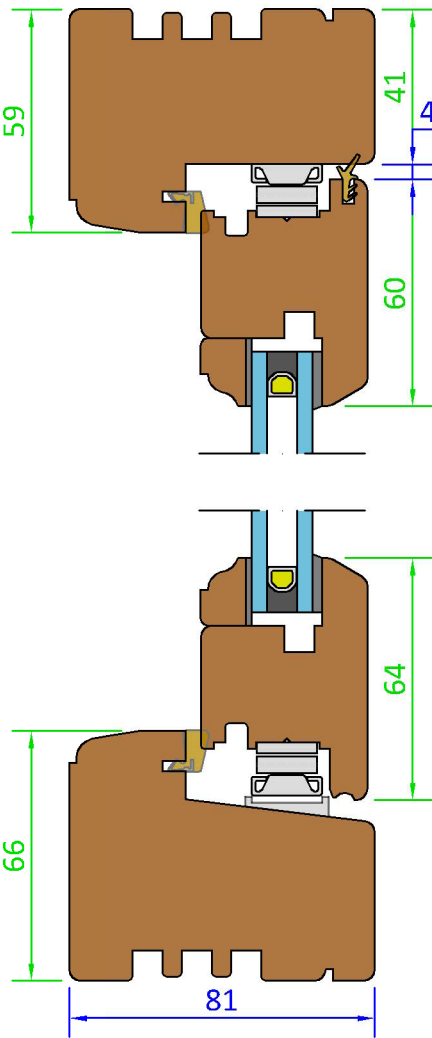


Elevation - Side Hung (Scale 1:15)

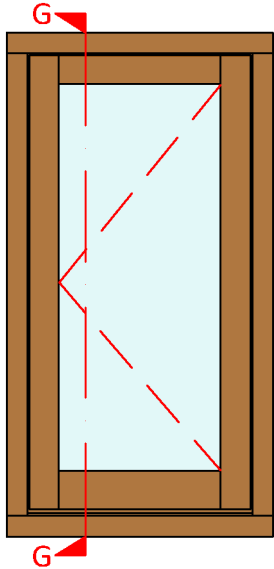


Side Hung Reverse Hinge Option
Section G-G - (Scale 1:2)

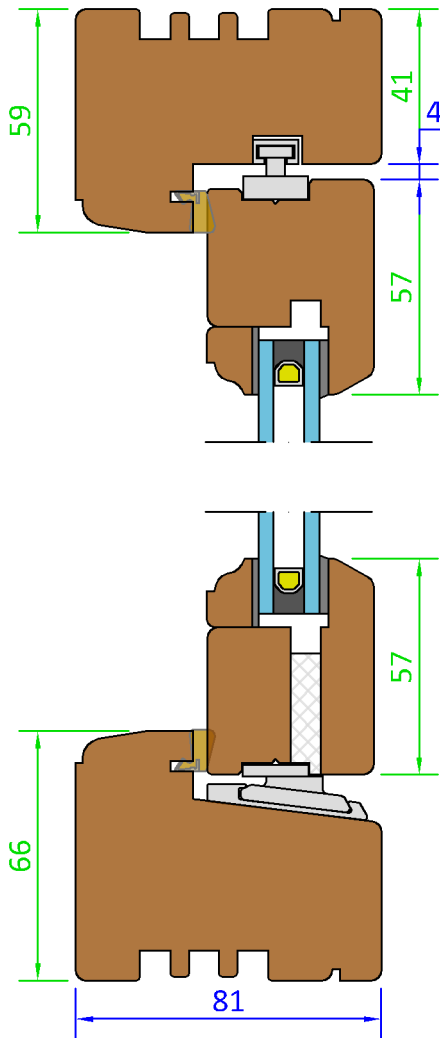

Elevation - Top Hung (Scale 1:15)

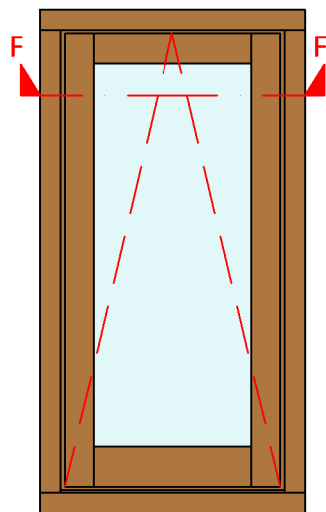

Top Hung Reverse Hinge Option Section F-F - (Scale 1:2)

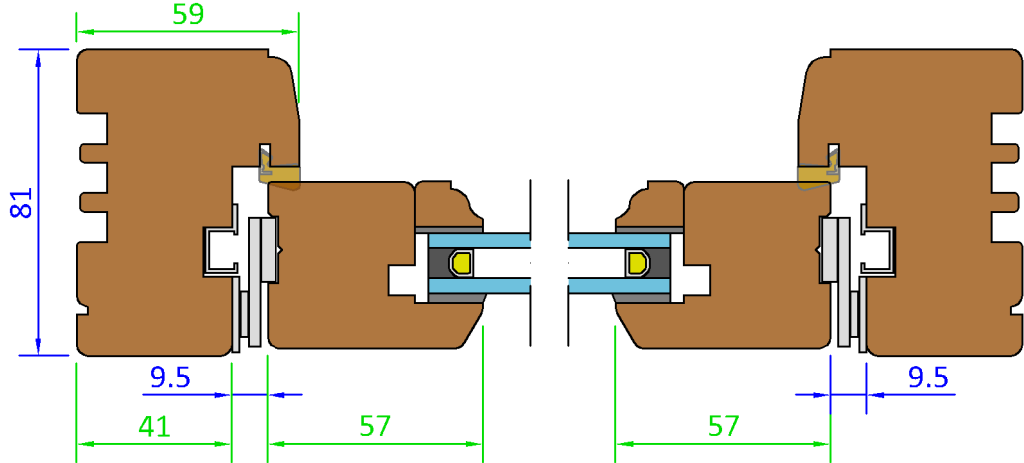

Variable Dimensions
(Dim shown is usually min)


Fixed Dimensions

Tolerances: All tolerances are to George Barnsdale Standard Tolerance definitions (see supporting document for more detail) unless stated on the drawing.
© George Barnsdale & Sons Ltd. All rights reserved. No part of this drawing may be reproduced without the permission of George Barnsdale & Son Ltd.


System: T-C2-81-44		
Title: Traditional - Flush Casement Window		
Scale:	As Shown	Rev No: A
Drawn By:	LH	Sheet No: 3
		Date: 7-Jun-18
		Status: Released

DIRECT GLAZED FRAMES


Direct Glazed Elevation- (Scale 1:20)

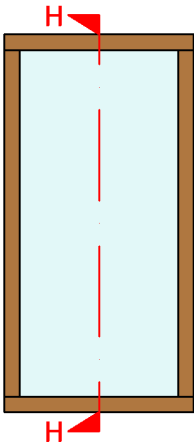


Frame Filler Elevation- (Scale 1:20)

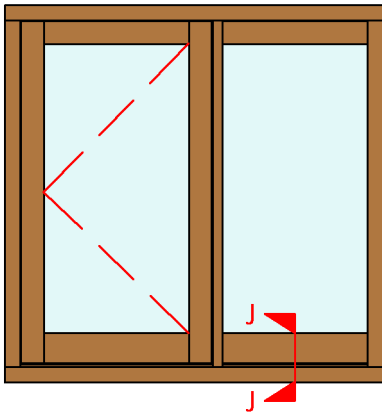


Frame Connection Elevation- (Scale 1:20)

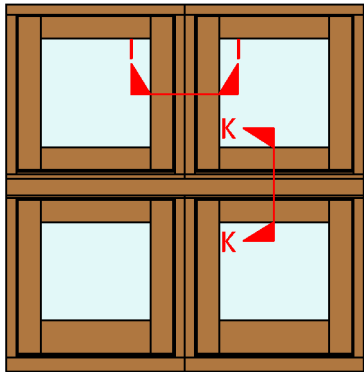


H-H Direct Glazed Options - (Scale 1:2)

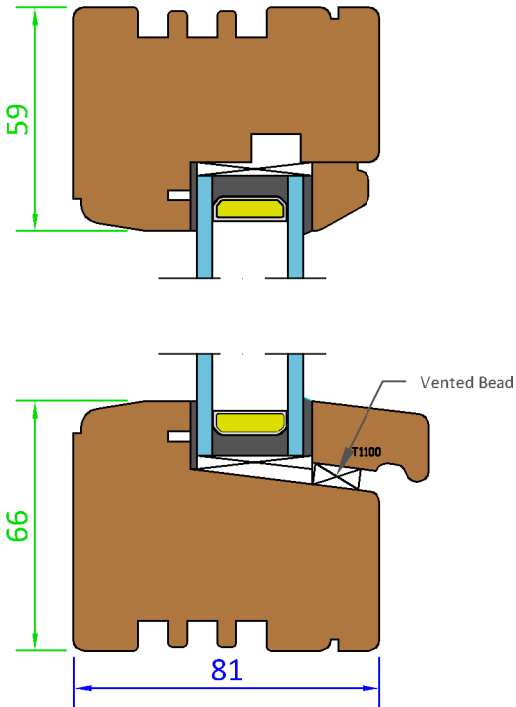


Cill Filler Section J-J - (Scale 1:2)

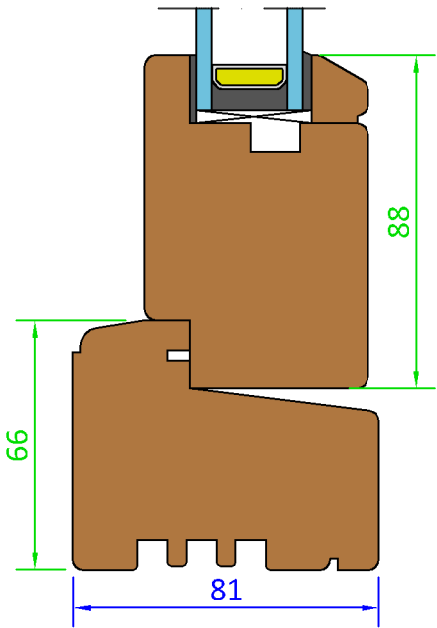


Frame Connection

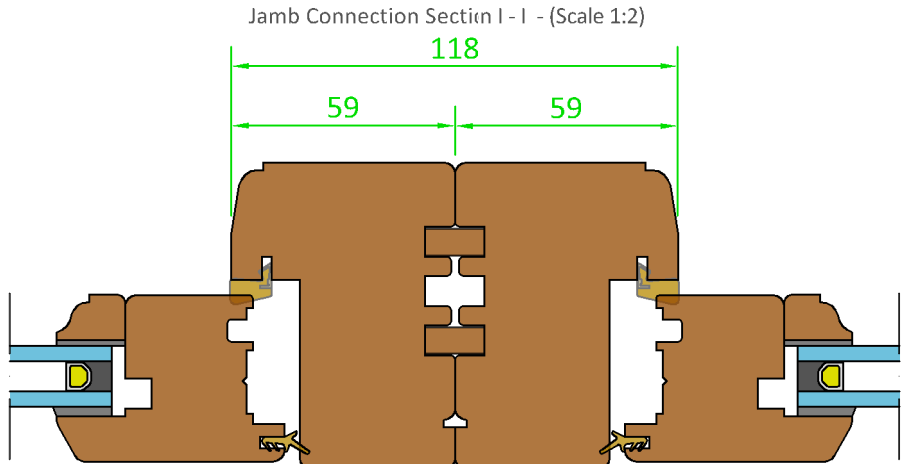

Cover Extension Section K-K - (Scale 1:2)

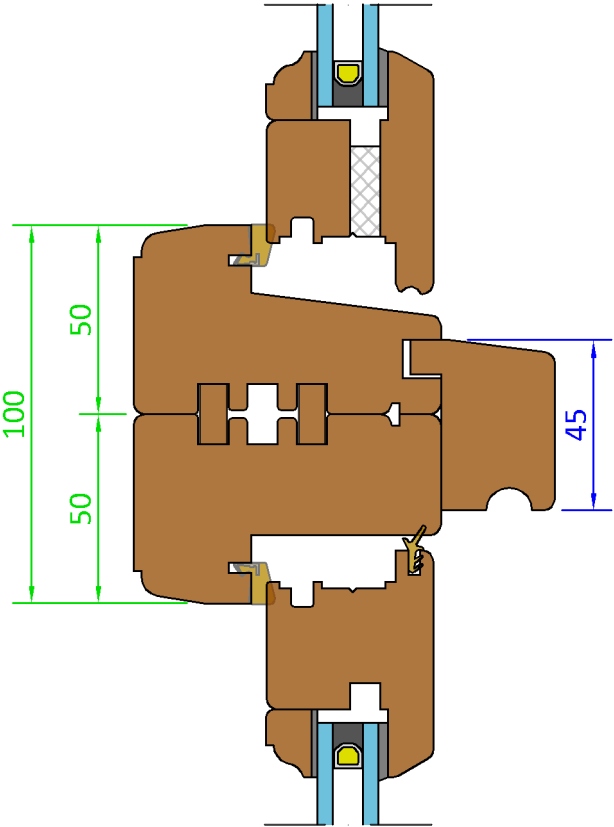

Handle Option - (Scale 1:2)

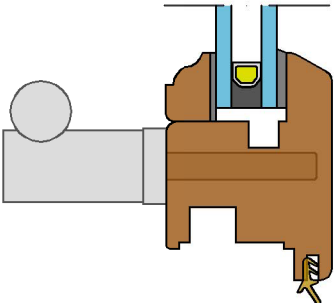

Variable Dimensions
(Dim shown is usually min)

Fixed Dimensions


Tolerances: All tolerances are to George Barnsdale Standard Tolerance definitions (see supporting document for more detail) unless stated on the drawing.
© George Barnsdale & Sons Ltd. All rights reserved. No part of this drawing may be reproduced without the permission of George Barnsdale & Son Ltd.

System: T-C2-81-44			
Title: Traditional - Flush Casement Window			
Scale:	As Shown	Rev No:	A
Drawn By:	LH	Sheet No:	4
		Date:	7-Jun-18
		Status:	Released


**GEORGE
BARNSDALE**
Est. 1884
High Street, Donington, Spalding, Lincs, PE11 4TA
01775 823000
www.georgebarnsdale.co.uk

FRAME OPTIONS - (Scale 1:2)


Frame Inside Options - 68mm

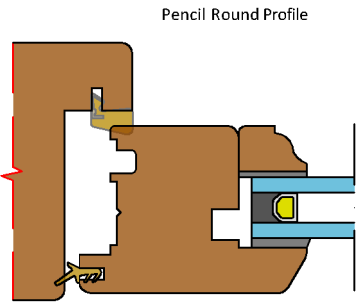


Frame Inside Options - 81mm

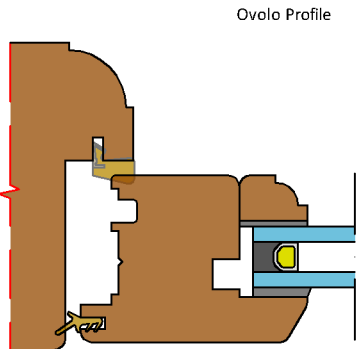

Frame Inside Options - 94mm

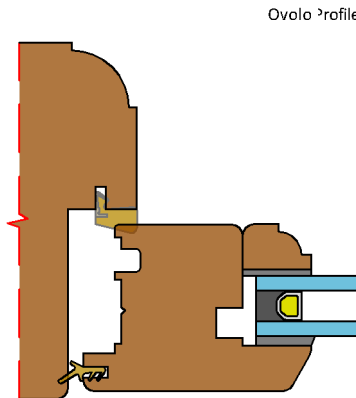


Extended Frame Options
(94mm only)

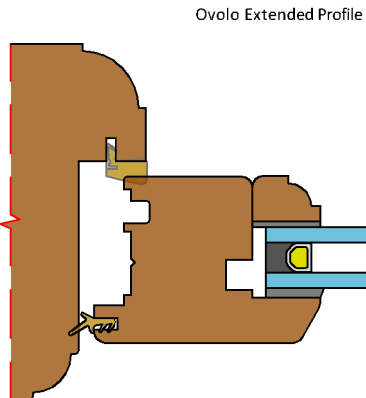


See extended frame master drawing
for full details


Pencil Round Profile

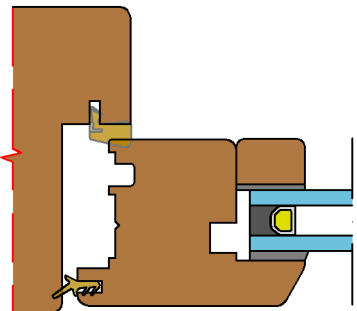


Pencil Round Profile

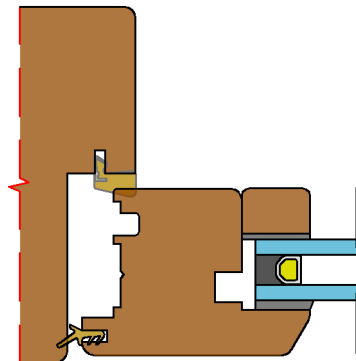


Pencil Round Extended Profile

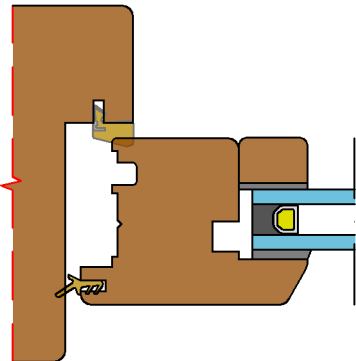


Standard Profile

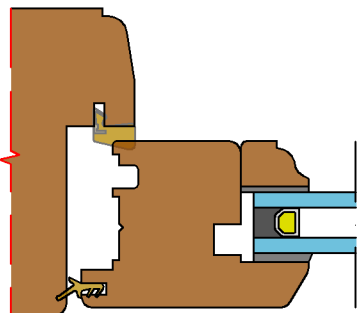

Standard Profile

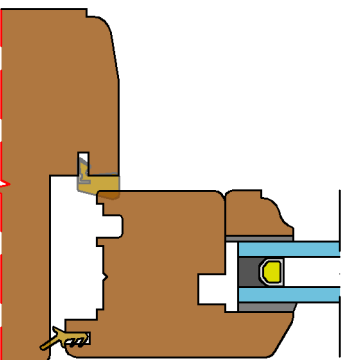

Bevel Extended Profile

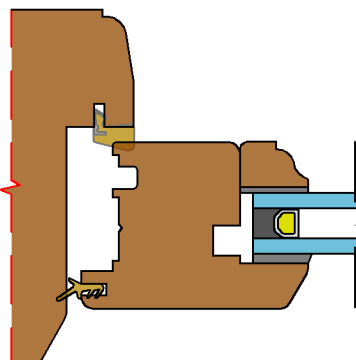

(Extended frame options available
with full range of inside profiles.)


Variable Dimensions
(Dim shown is usually min)

Fixed Dimensions


Tolerances: All tolerances are to George Barnsdale Standard Tolerance definitions (see supporting document for more detail) unless stated on the drawing.
© George Barnsdale & Sons Ltd. All rights reserved. No part of this drawing may be reproduced without the permission of George Barnsdale & Son Ltd.

System: T-C2-81-44		
Title: Traditional - Flush Casement Window		
Scale:	As Shown	Rev No: A
Drawn By:	LH	Sheet No: 5
		Date: 7-Jun-18
		Status: Released


90° Corner Post

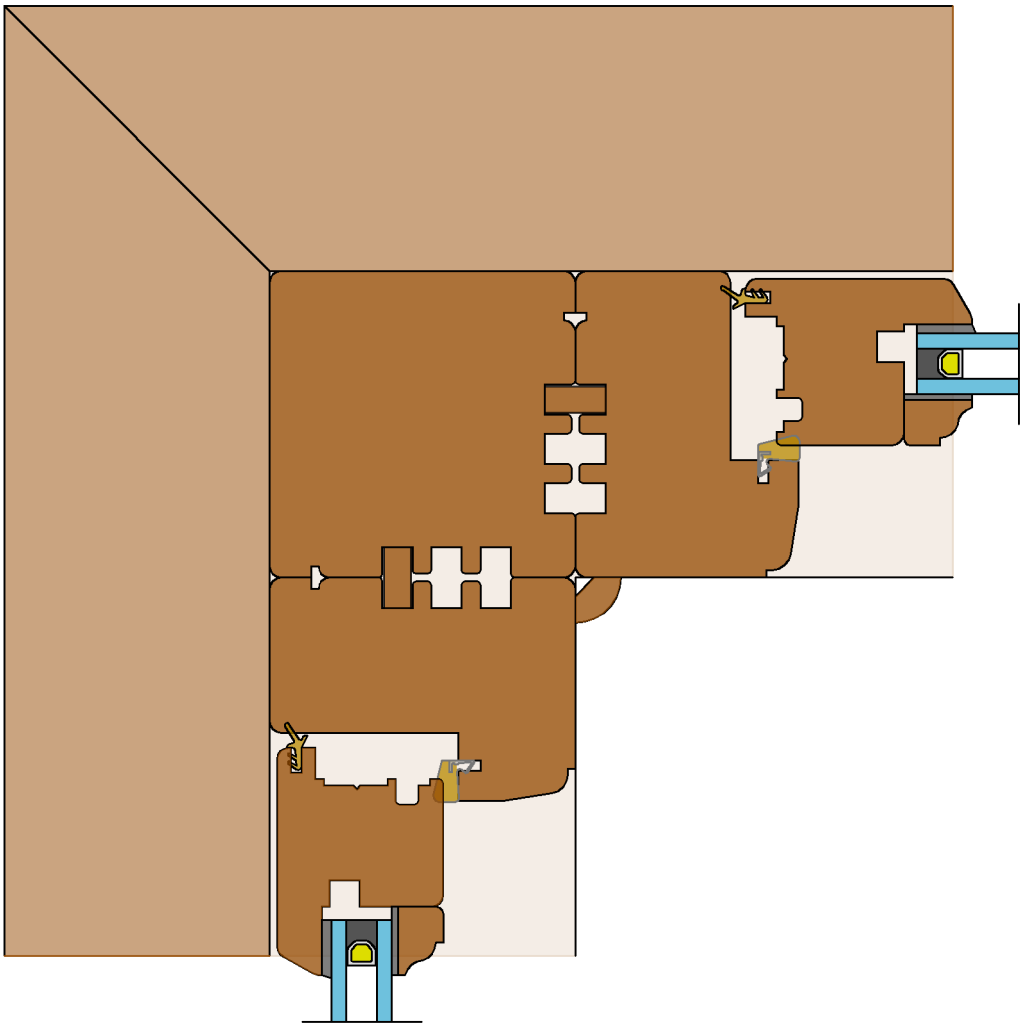

91-155° Angled Corner Post

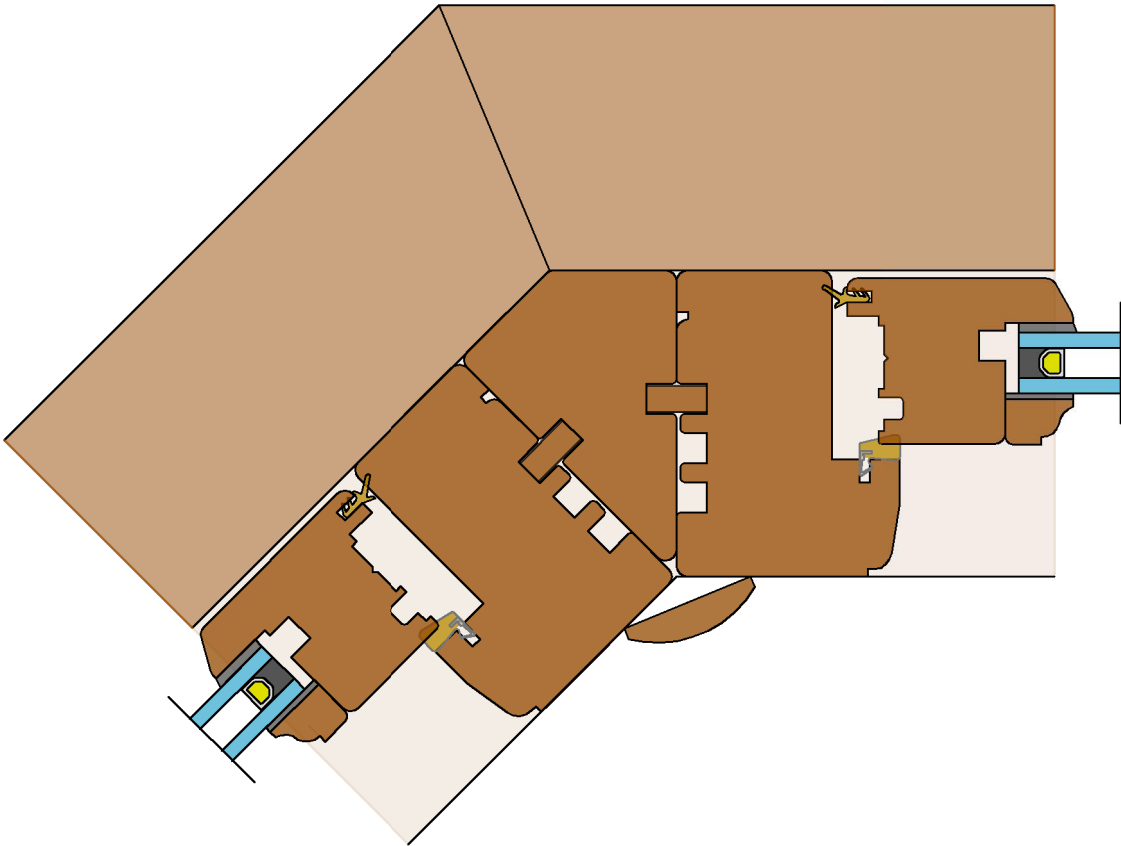

156-179° Segmented Bay

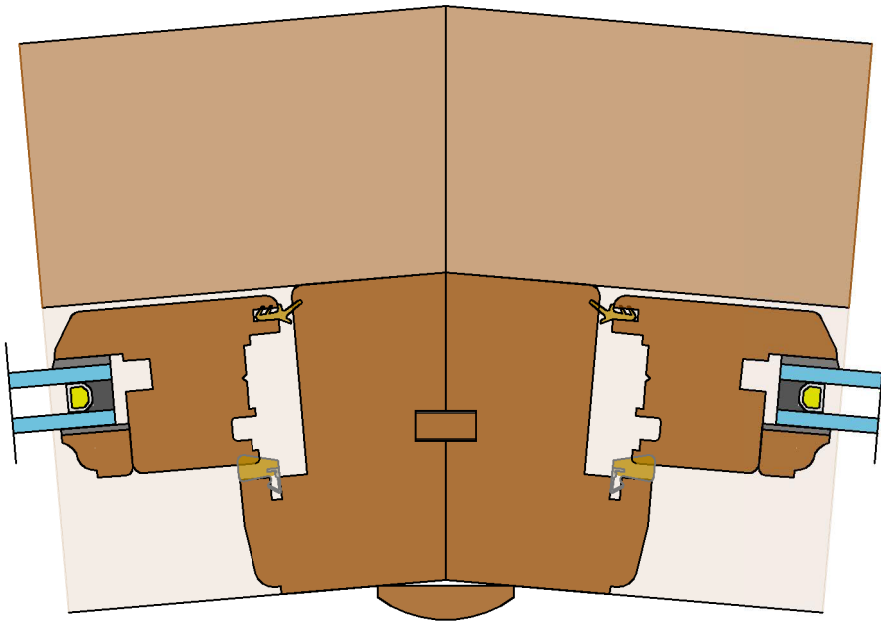

Tolerances: All tolerances are to George Barnsdale Standard Tolerance definitions (see supporting document for more detail) unless stated on the drawing.
© George Barnsdale & Sons Ltd. All rights reserved. No part of this drawing may be reproduced without the permission of George Barnsdale & Son Ltd.

Variable Dimensions
(Dim shown is usually min)
Fixed Dimensions

System: T-C2-81-44			
Title: Traditional - Flush Casement Window			
Scale:	As Shown	Rev No:	A
Drawn By:	LH	Sheet No:	6
		Date:	7-Jun-18
		Status:	Released