



ELEVATIONS

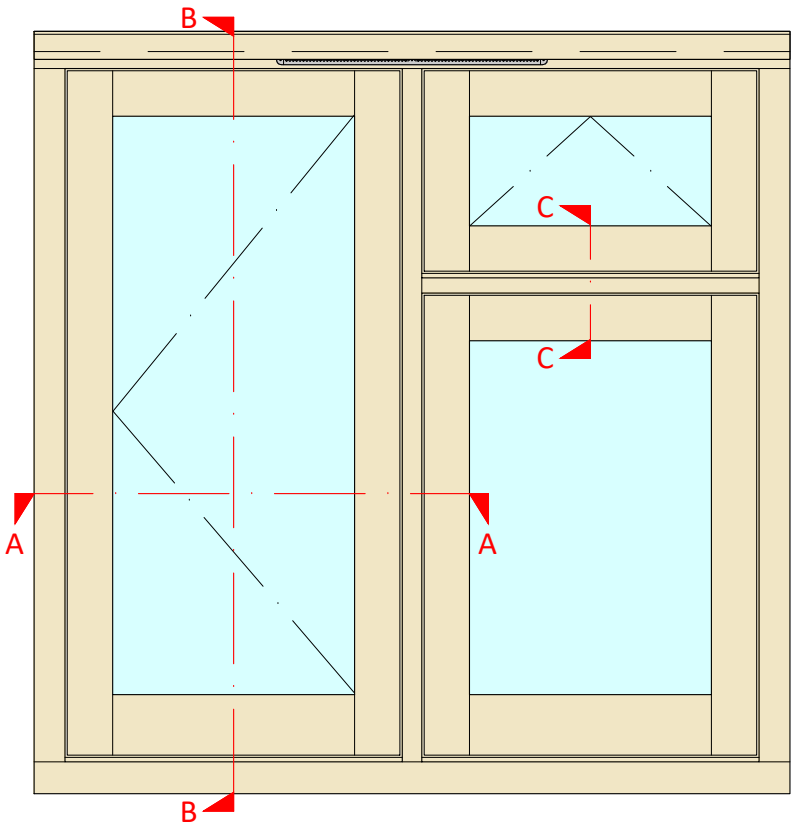


Elevation 1 - Outside View
Scale 1:10

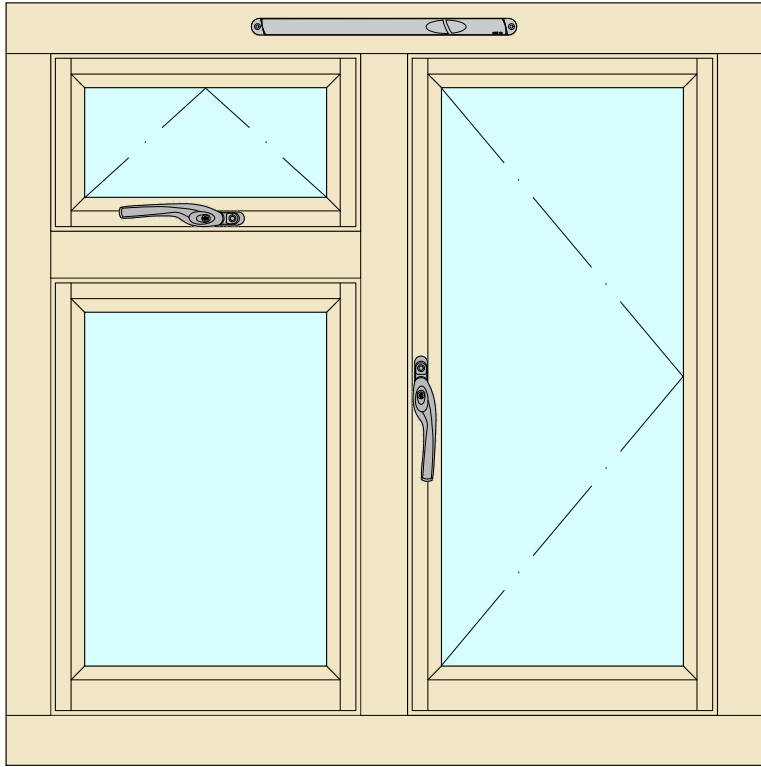



Elevation 2 - Inside View
Scale 1:10

olerances are to George Barnsdale Standard Tolerance definitions (see supporting document for more detail) unless stated on the drawing.
ale & Sons Ltd. All rights reserved. No part of this drawing may be reproduced without the permission of George Barnsdale & Son Ltd.


SECTIONS
(All details 1:2)

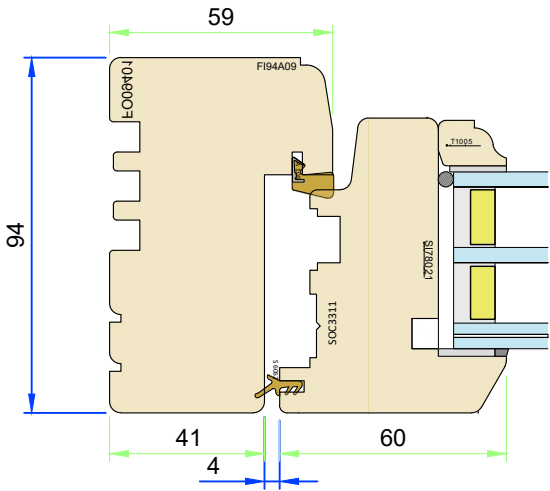


Section A-A - Jamb and mullion detail

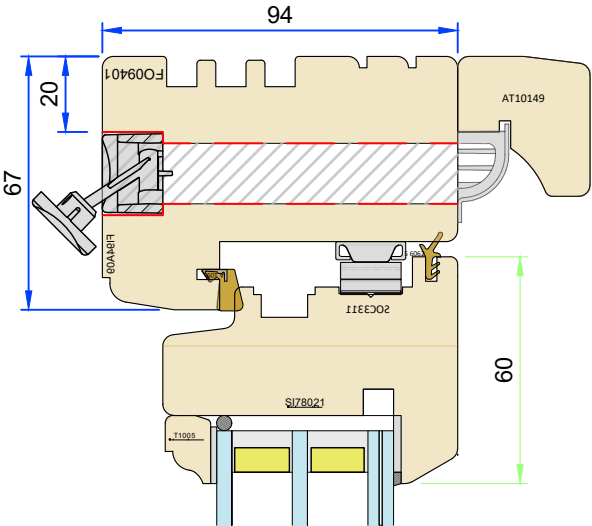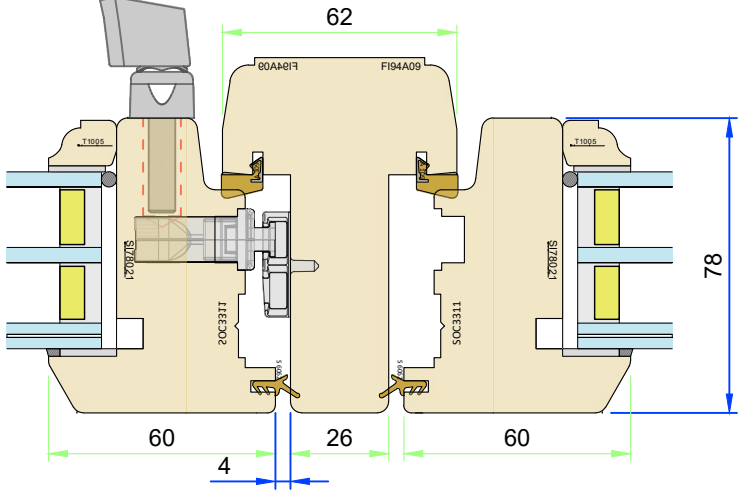

Section B-B - Head and jamb details

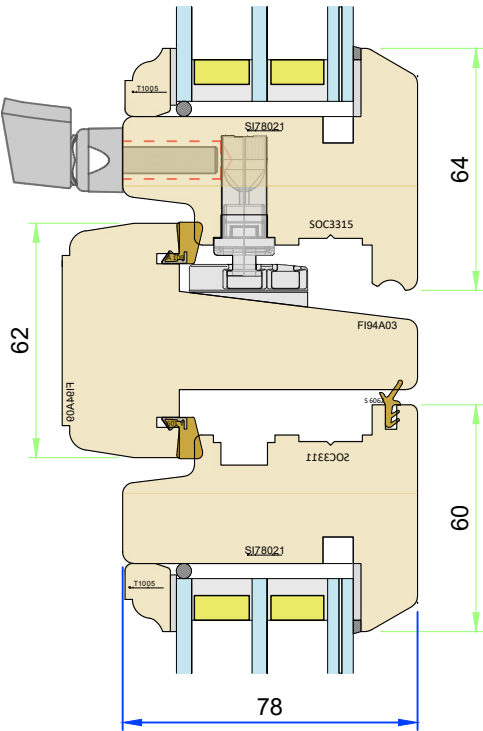

Section C-C - Transom detail

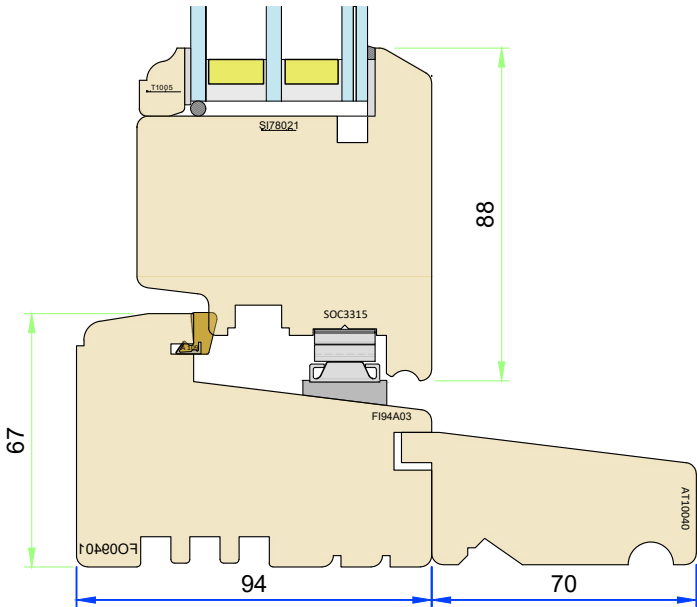

Variable Dimensions
(Dim shown is usually min)





Fixed Dimensions

Localised routing


Part No. T-C2-94-78		
Title: Traditional plus - Flush casement window Standard frame and sash sections		
Scale:	As shown	Rev: Date: 5-Mar-25
Drawn By:	MKH	No.: T-C2-94-78-1

**GEORGE
BARNSDALE**
Est. 1884
High Street, Donington, Spalding, Lincs, PE11 4T
01775 823000
www.georgebarnsdale.co.uk


FRAME OPTIONS
(All details 1:2)

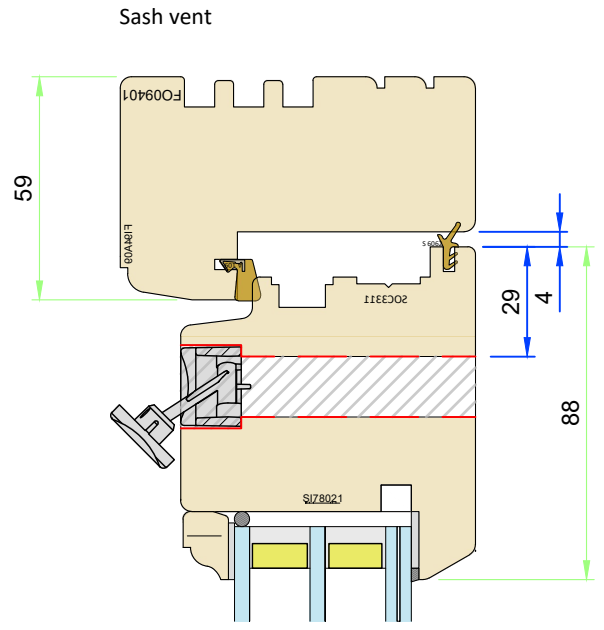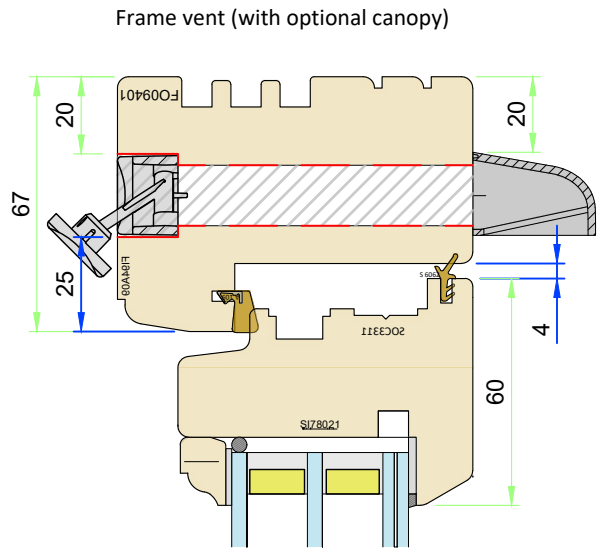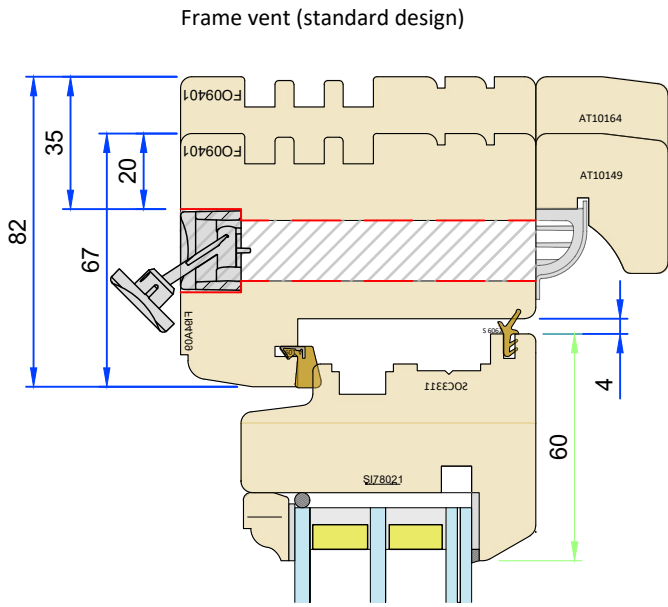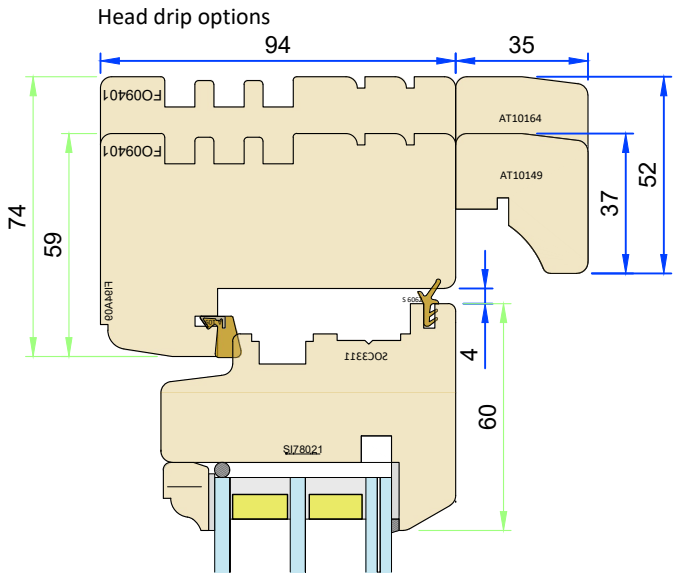


Transom drip options

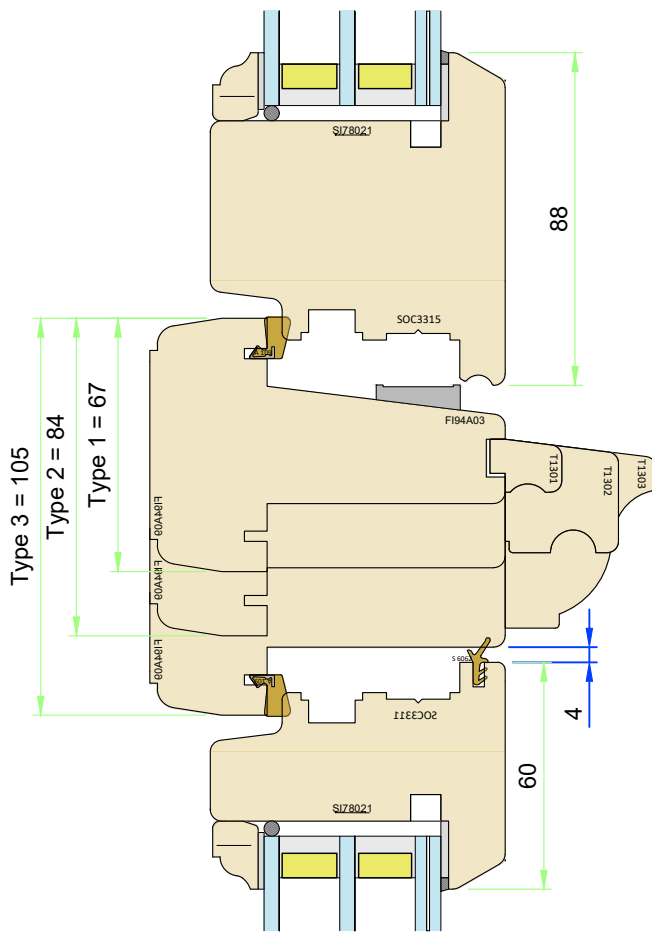


Section C-C - Transom - Showing trickle vent

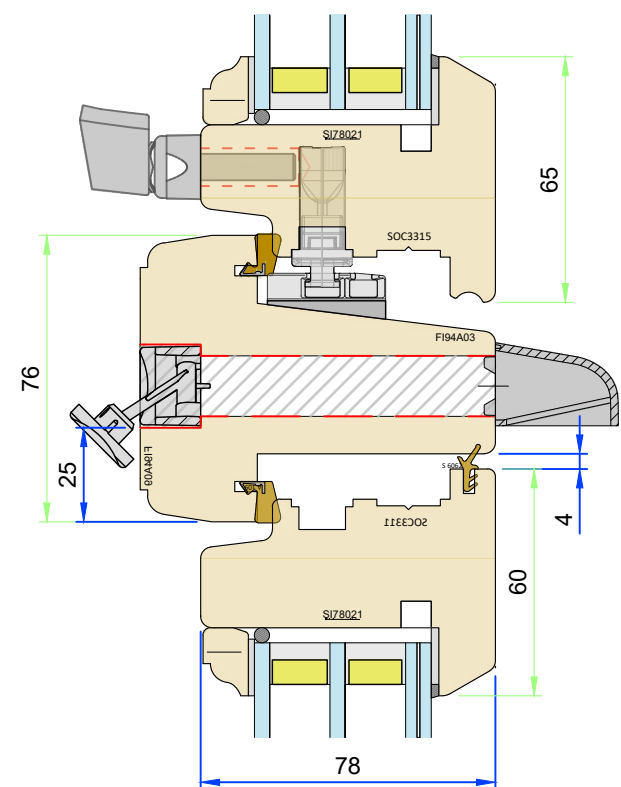

Cill Extension Options - 35mm

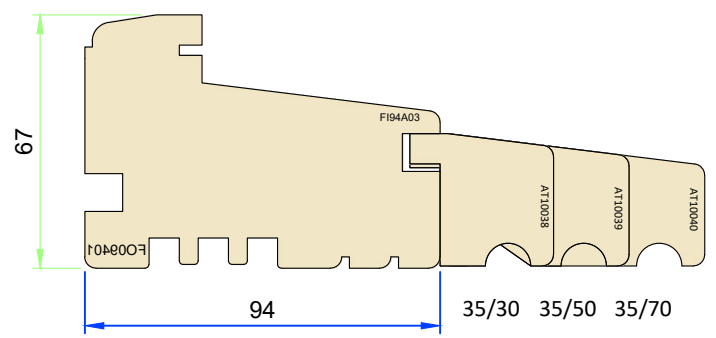

Cill Extension Options - 45mm

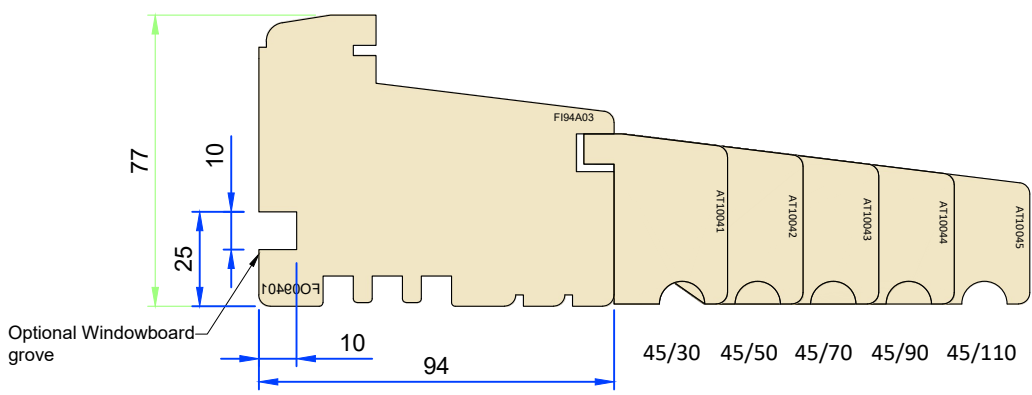

- Variable Dimensions
(Dim shown is usually min)
- Fixed Dimensions
- Localised routing


Part No. T-C2-94-78		
Title: Traditional plus - Flush casement window Frame options		
Scale: As shown	Rev:	Date: 5-Mar-25
Drawn By: MKH	No.: T-C2-94-78-2	

GEORGE
BARNSDALE
Est. 1884
High Street, Donington, Spalding, Lincs, PE11 4T
01775 823000
www.georgebarnsdale.co.uk

olerances are to George Barnsdale Standard Tolerance definitions (see supporting document for more detail) unless stated on the drawing.
ale & Sons Ltd. All rights reserved. No part of this drawing may be reproduced without the permission of George Barnsdale & Son Ltd.

SASH OPTIONS


French Meeting Elevation
Scale 1:15

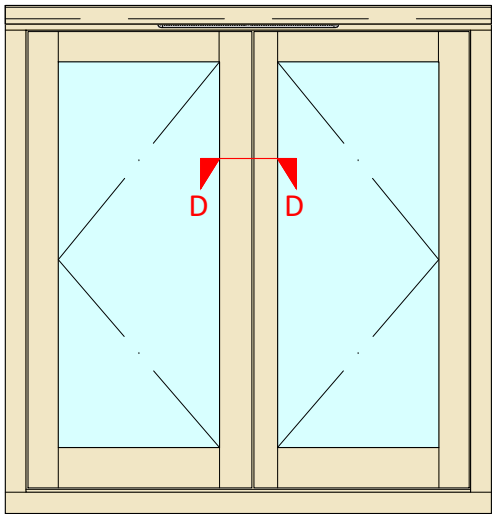


HINGE VENT OPTIONS

(All details 1:2)


Section D-D - French Window

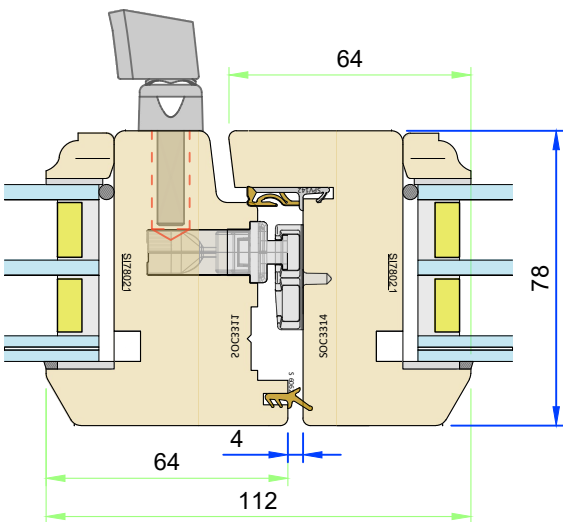


False Mullion Elevation

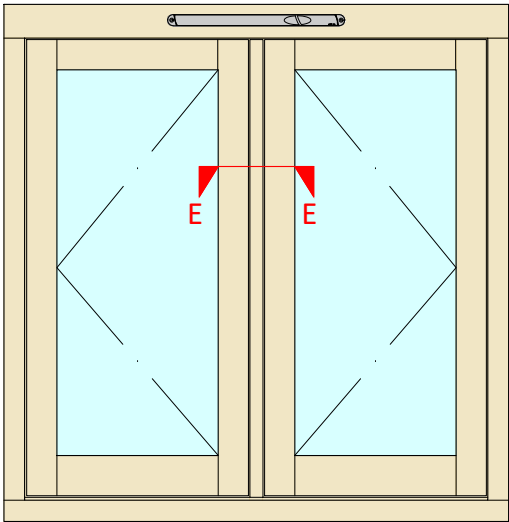


Section E-E - False Mullion

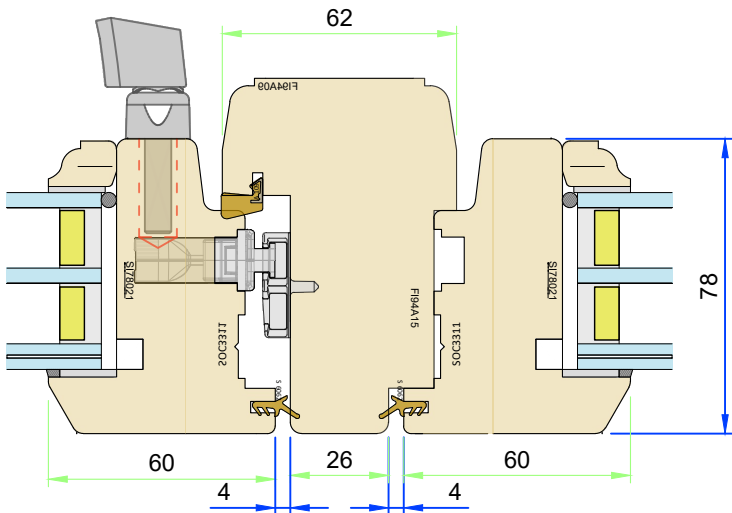



Elevation - Side Hung
Scale 1:15

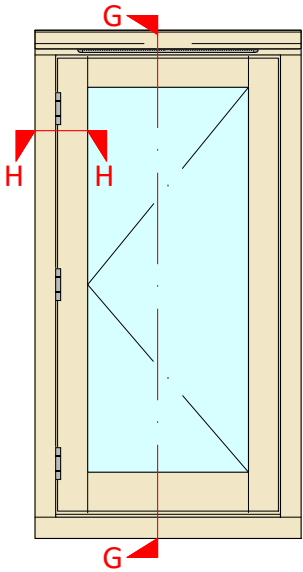

Section G-G - 16mm Hinge Option

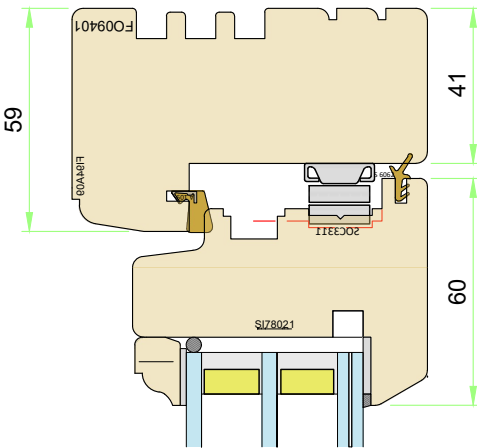

Butt Hinge option

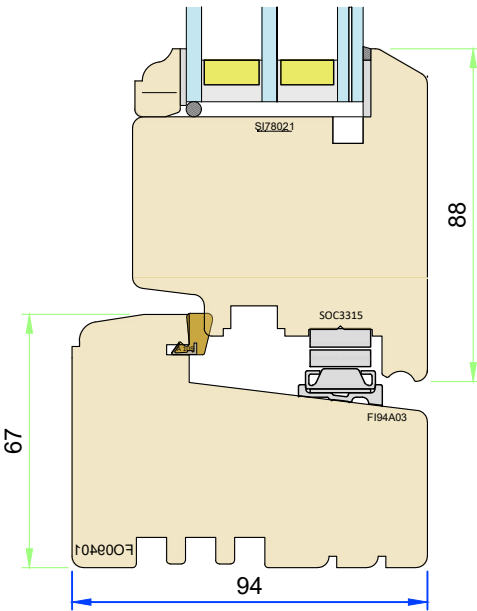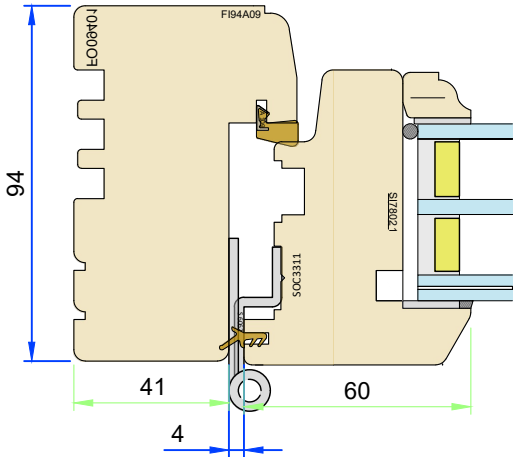

Variable Dimensions
(Dim shown is usually min)

Fixed Dimensions

Localised routing

Part No. T-C2-94-78

Title: Traditional plus - Flush casement window
Hinged vent options

Scale: As shown Rev: Date: 5-Mar-25


Drawn By: MKH No.: T-C2-94-78-3

GEORGE
BARNSDALE
Est. 1884


High Street, Donington, Spalding, Lincs, PE11 4T
01775 823000
www.georgebarnsdale.co.uk

olerances are to George Barnsdale Standard Tolerance definitions (see supporting document for more detail) unless stated on the drawing.
ale & Sons Ltd. All rights reserved. No part of this drawing may be reproduced without the permission of George Barnsdale & Son Ltd.


DIRECT GLAZED FRAMES

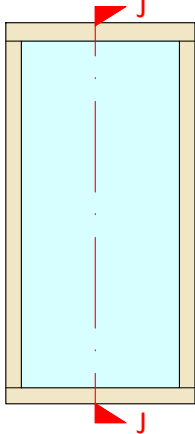

Direct Glazed Elevation
Scale 1:20

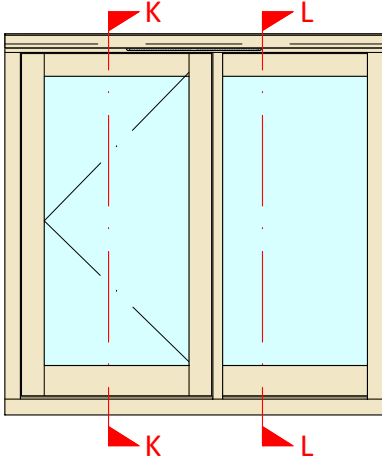




Frame Filler Elevation
Scale 1:20

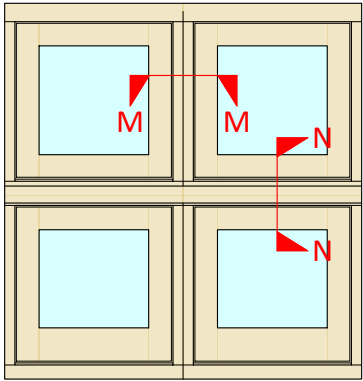


Frame Connection Elevation
Scale 1:20

Frame Connection

Section M-M - Jamb Connection
Scale 1:2

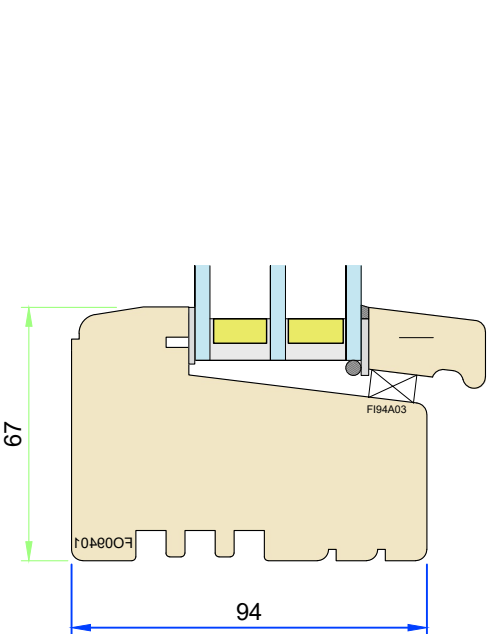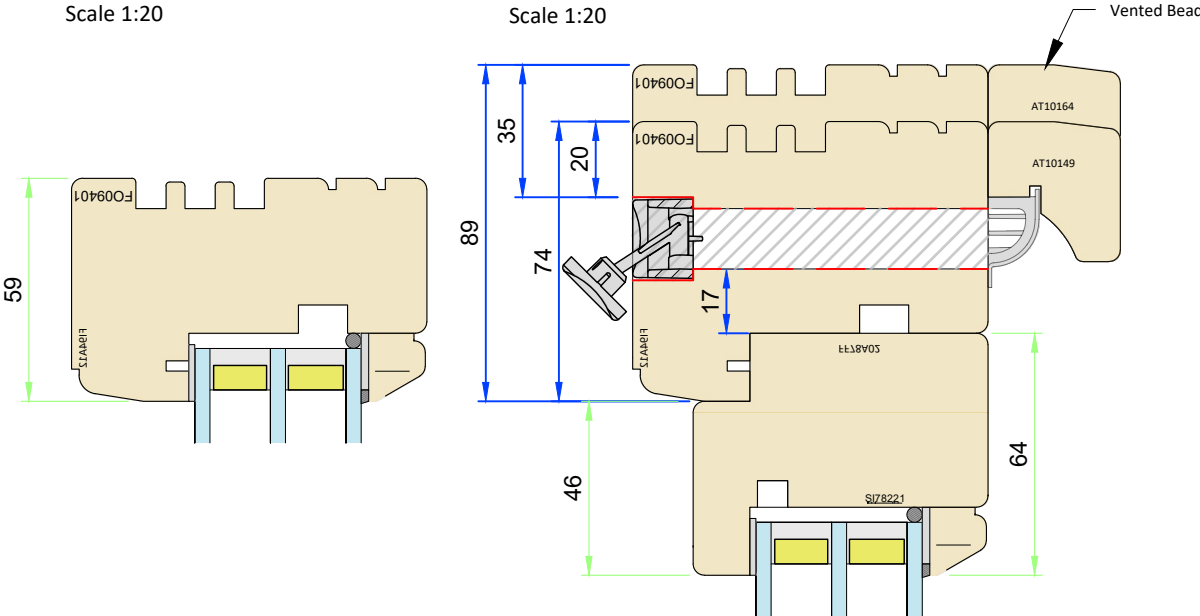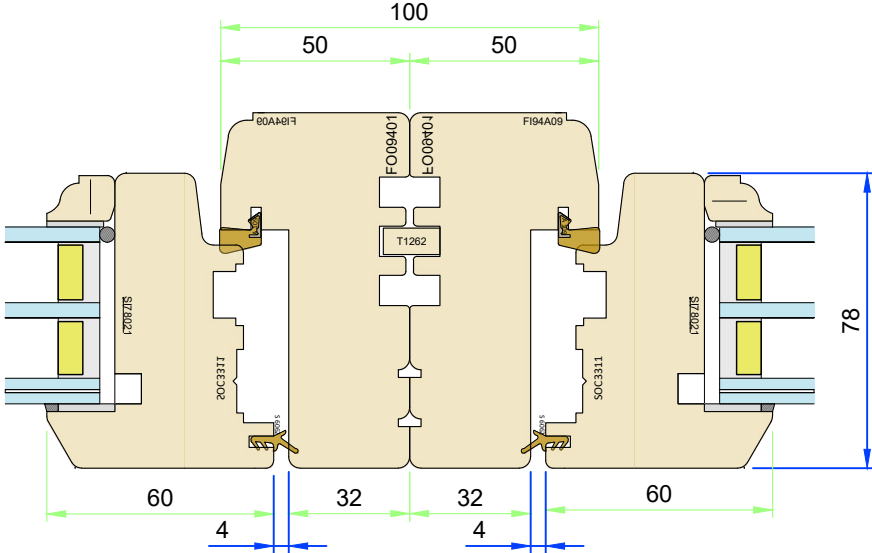


Section J-J - Direct Glazed Options
Scale 1:2

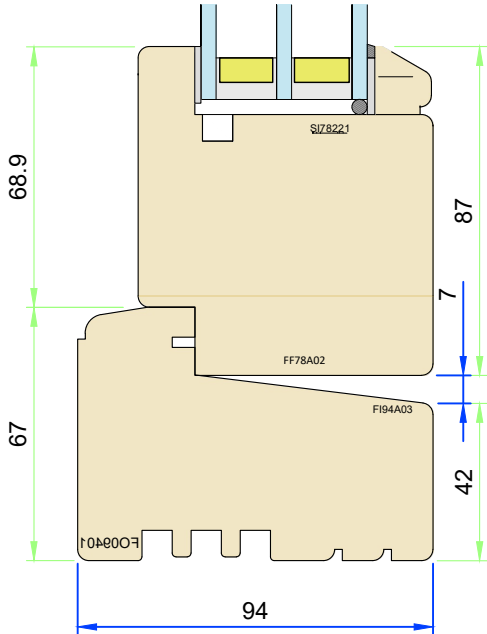


Section K-K - Direct glazed head options
Scale 1:2

Section L-L - Cill Filler
Scale 1:2

Section N-N - Cover Extension
Scale 1:2

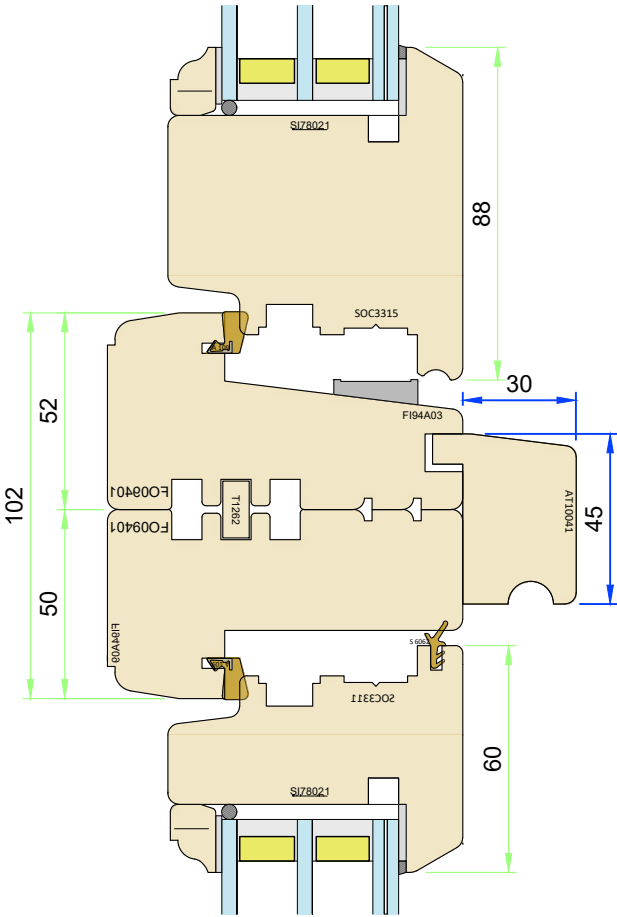

Horizontal frame connection incorporating trickle vents
Scale 1:2

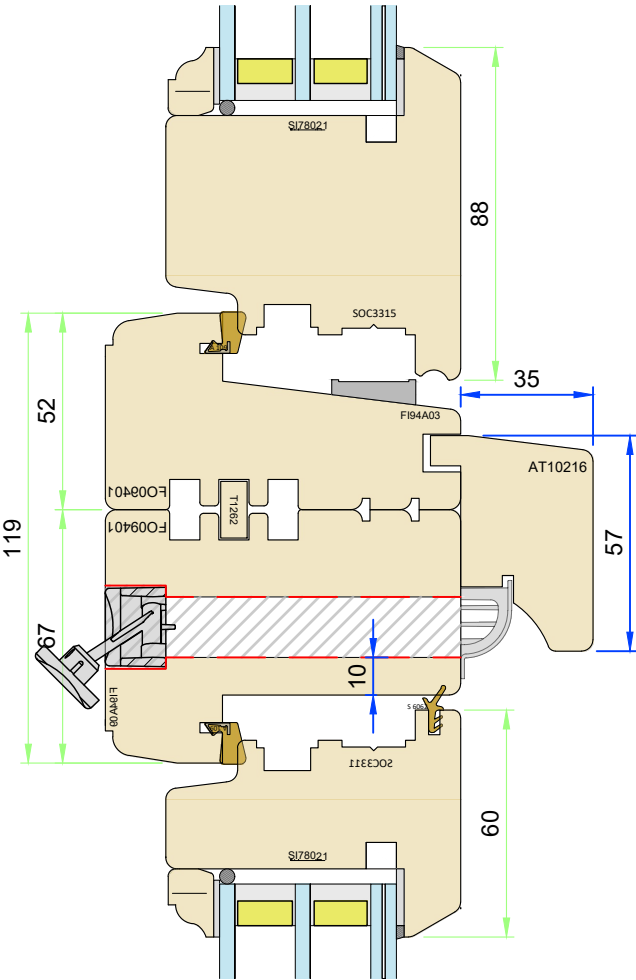

Variable Dimensions
(Dim shown is usually min)

Fixed Dimensions

Localised routing

Part No. T-C2-94-78

Title: Traditional plus - Flush casement window
Direct glazed options

Scale: As shown Rev: Date: 5-Mar-25

Drawn By: MKH No.: T-C2-94-78-4


GEORGE
BARNSDALE
Est. 1884

High Street, Donington, Spalding, Lincs, PE11 4T
01775 823000
www.georgebarnsdale.co.uk

FRAME OPTIONS

Scale 1:2

Frame Inside Options - 94mm

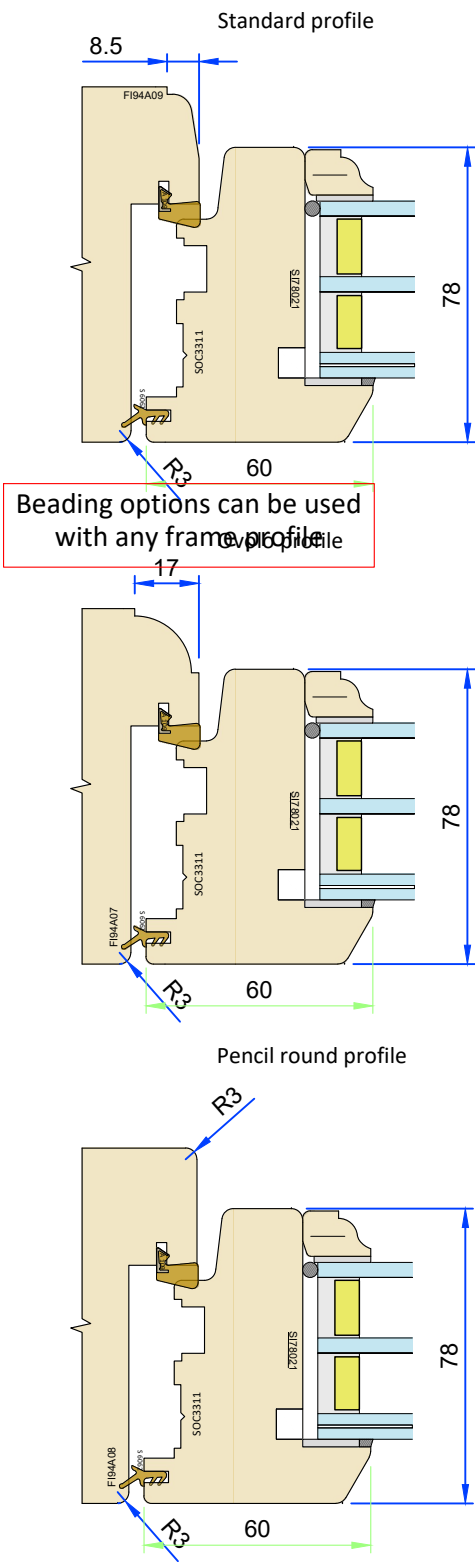

Variable Dimensions
(Dim shown is usually min)

Fixed Dimensions

Localised routing

Part No. T-C2-94-78		
Title: Traditional plus - Flush casement window Frame options		
Scale: As shown	Rev:	Date: 5-Mar-25
Drawn By: MKH	No.: T-C2-94-78-5	

GEORGE
BARNSDALE





Est. 1884

High Street, Donington, Spalding, Lincs, PE11 4T



01775 823000

www.georgebarnsdale.co.uk

Security contacts

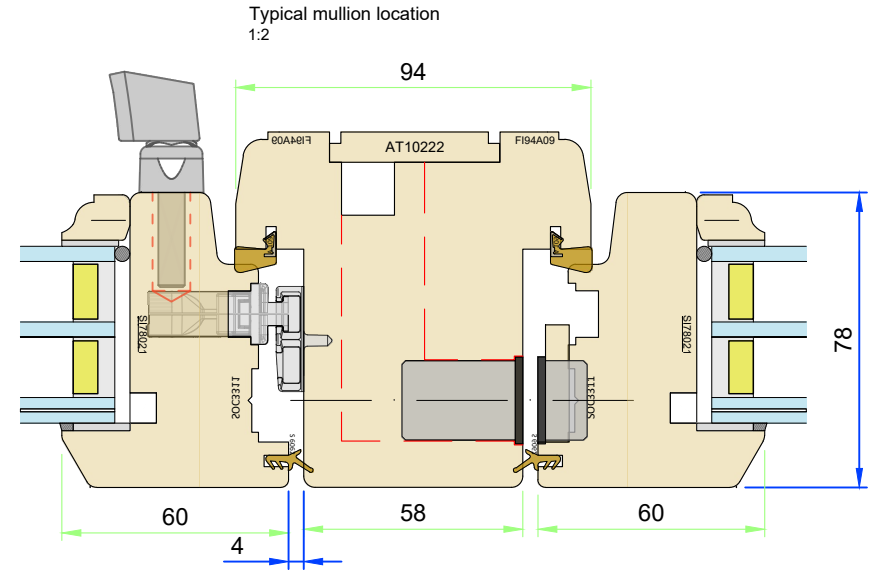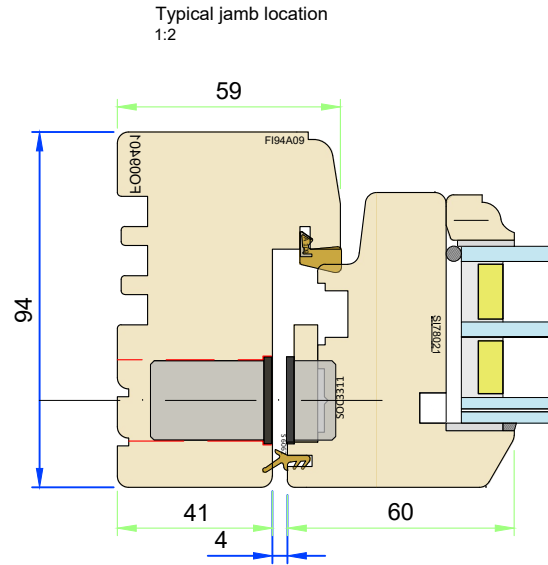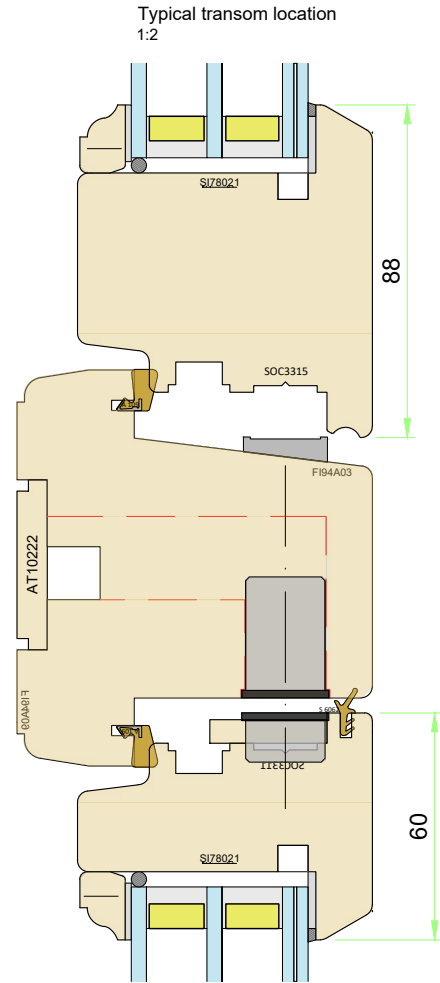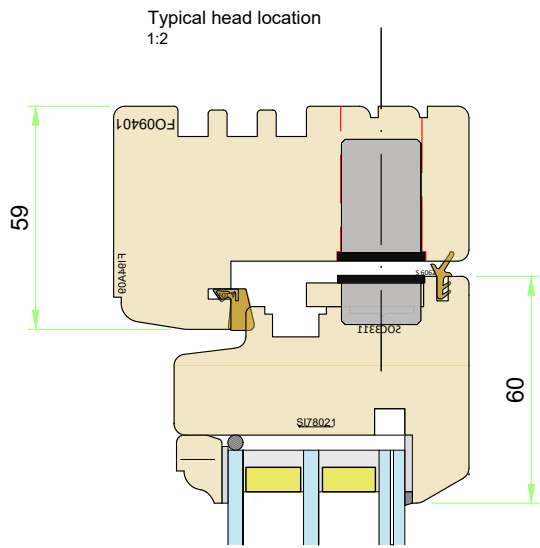

Flush quick fit door contact details

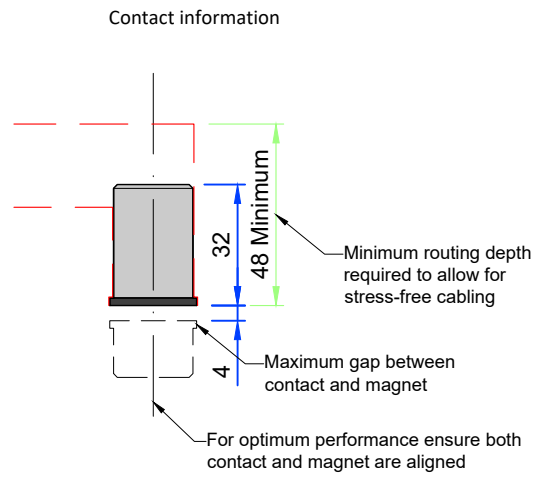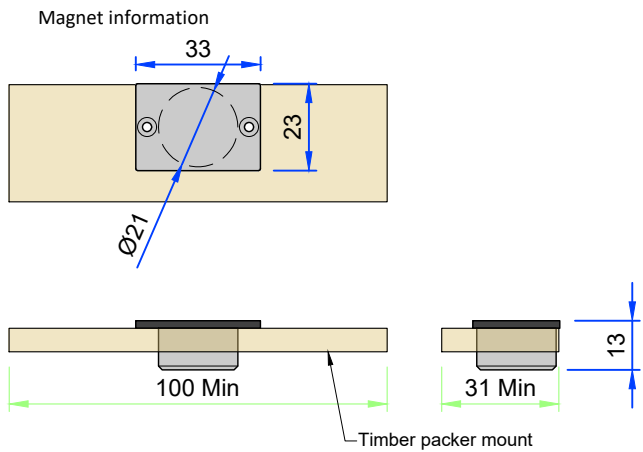

- Variable Dimensions
(Dim shown is usually min)

- Fixed Dimensions

- Localised routing

Part No. T-C2-94-78		
Title: Traditional plus - Flush casement window Security contacts - internal use only		
Scale: As shown	Rev:	Date: 5-Mar-25
Drawn By: MKH	No.: T-C2-94-78-6	

**GEORGE
BARNSDALE**
Est. 1884

High Street, Donington, Spalding, Lincs, PE11 4T
01775 823000
www.georgebarnsdale.co.uk