



ELEVATIONS

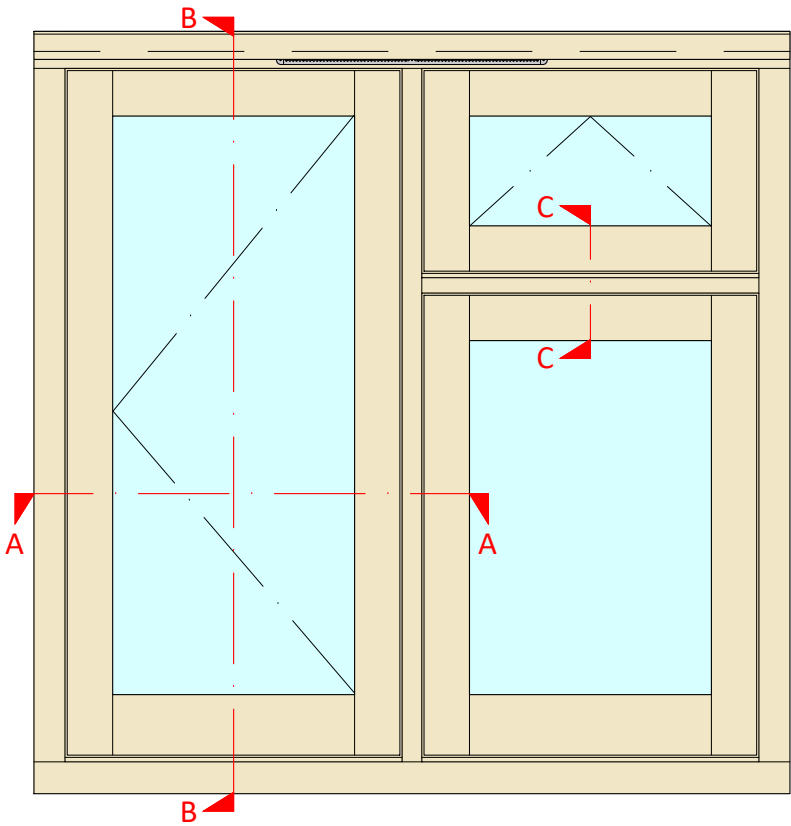


Elevation 1 - Outside View
Scale 1:10

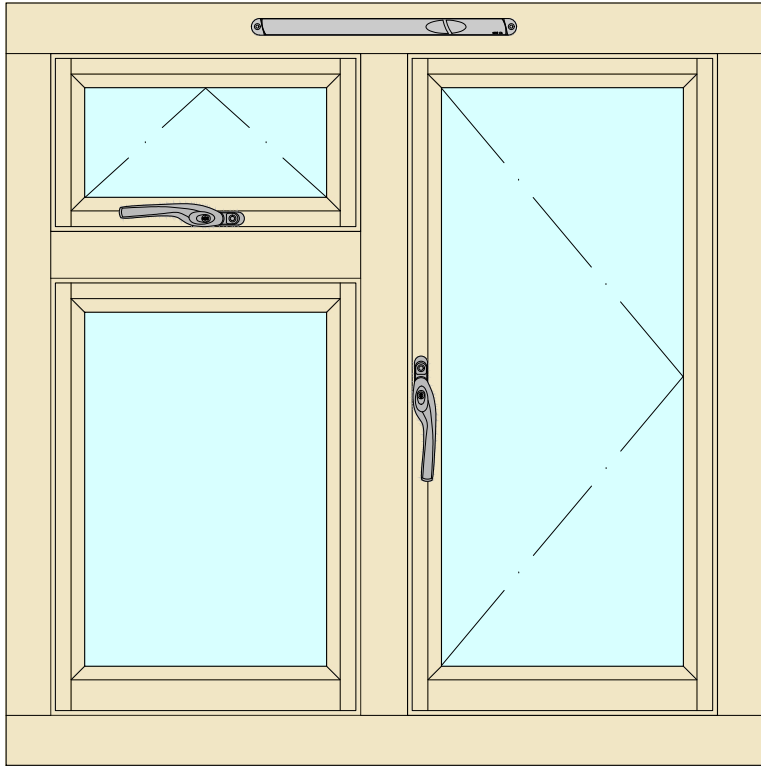


Elevation 2 - Inside View
Scale 1:10



SECTIONS

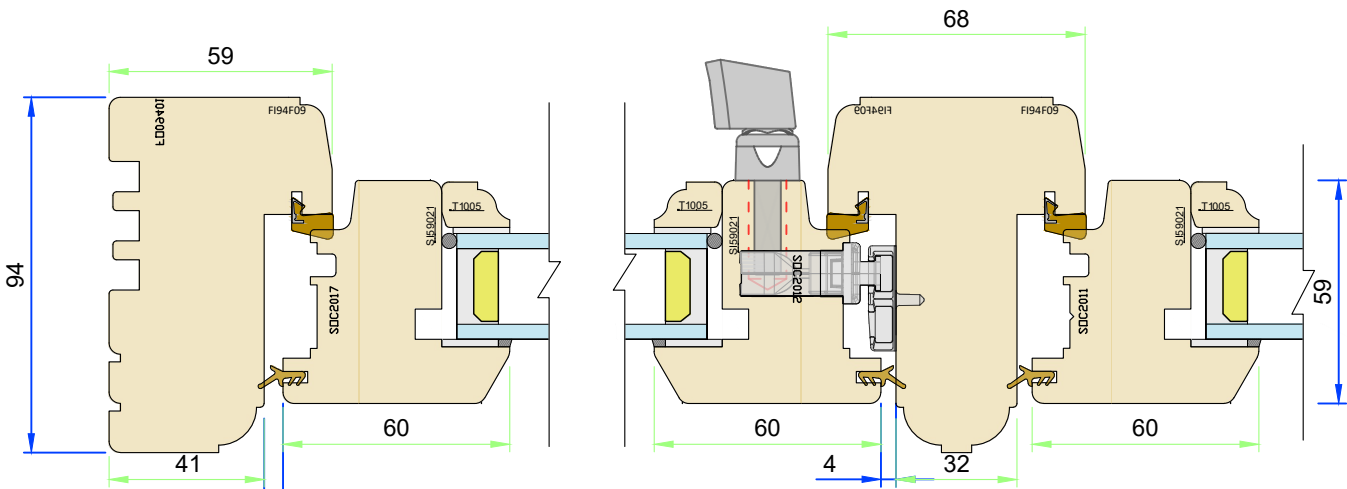

Section A-A - Jamb and mullion
Scale 1:2

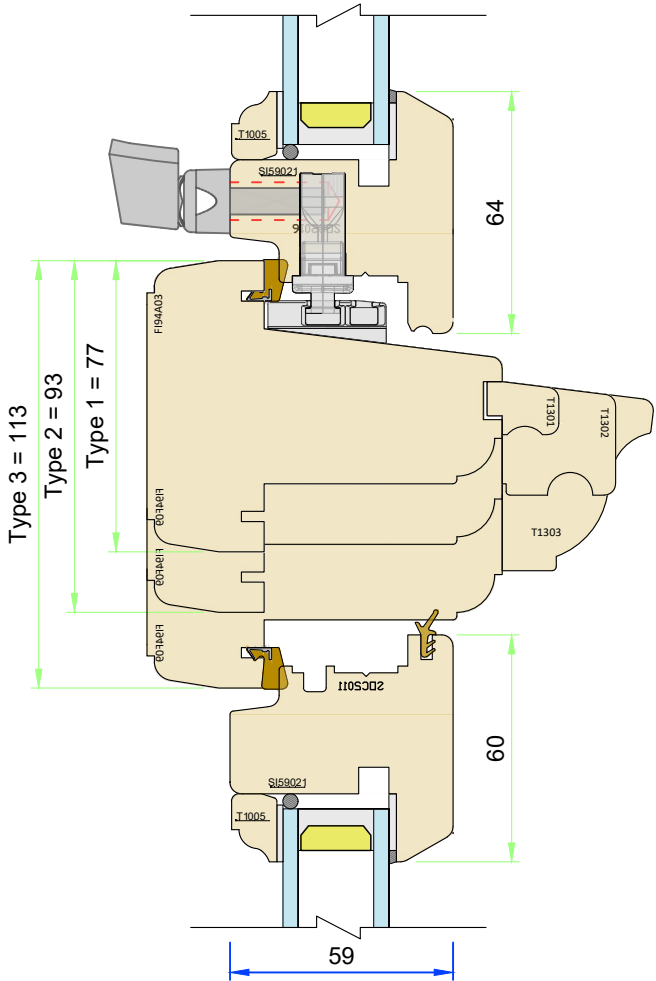

Section C-C - Transom
Scale 1:2

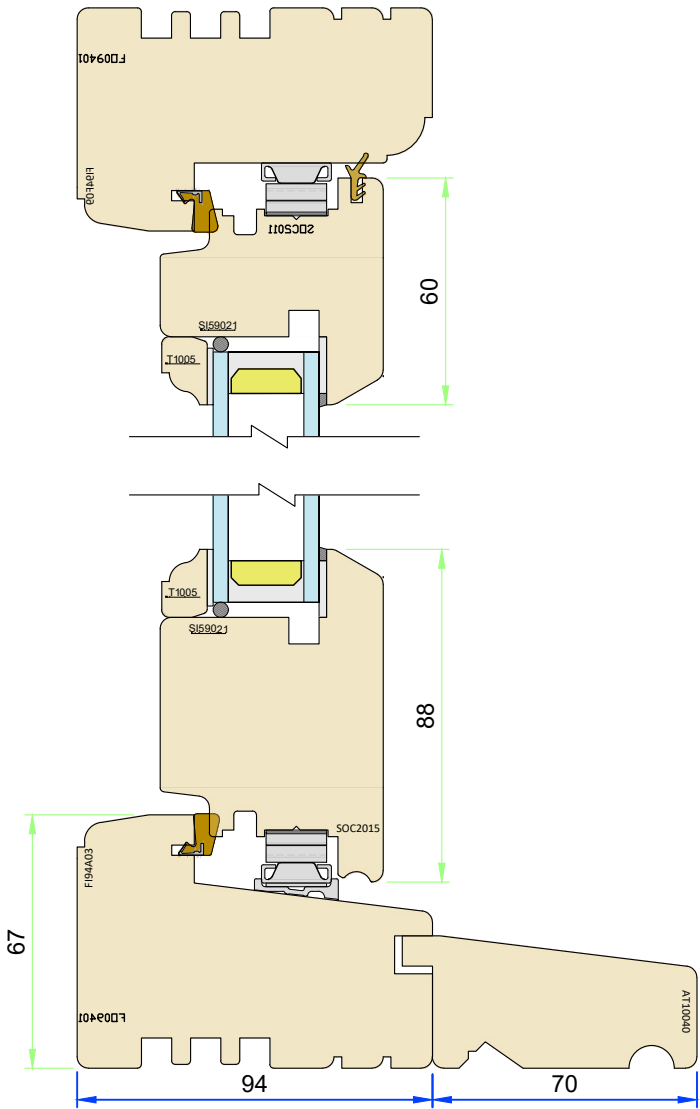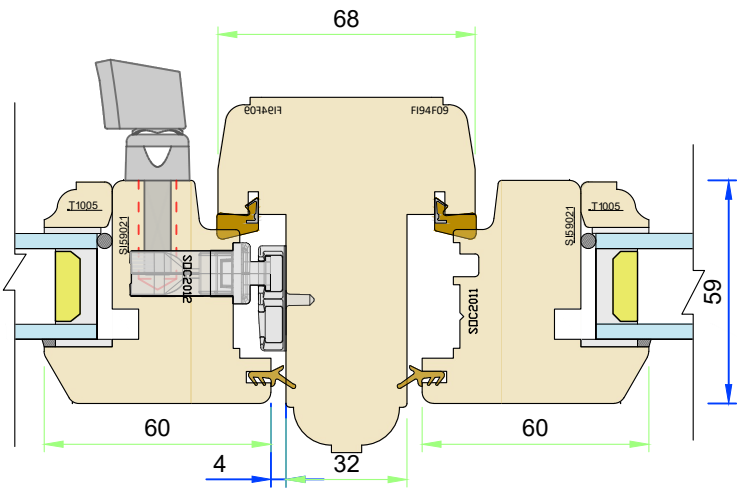

Section B-B - Head and Cill
Scale 1:2









- Variable Dimensions
(Dim shown is usually min)
- Fixed Dimensions
- Localised routing

olerances are to George Barnsdale Standard Tolerance definitions (see supporting document for more detail) unless stated on the drawing.
ale & Sons Ltd. All rights reserved. No part of this drawing may be reproduced without the permission of George Barnsdale & Son Ltd.

Part No. T-C2-94E-XX		
Title: Traditional - Flush casement window Standard frame and sash sections		
Scale:	As shown	Rev: Date: 5-Mar-25
Drawn By:	MKH	No.: T-C2-94E-XX-1

**GEORGE
BARNSDALE**
Est. 1884
High Street, Donington, Spalding, Lincs, PE11 4T
01775 823000
www.georgebarnsdale.co.uk

FRAME OPTIONS

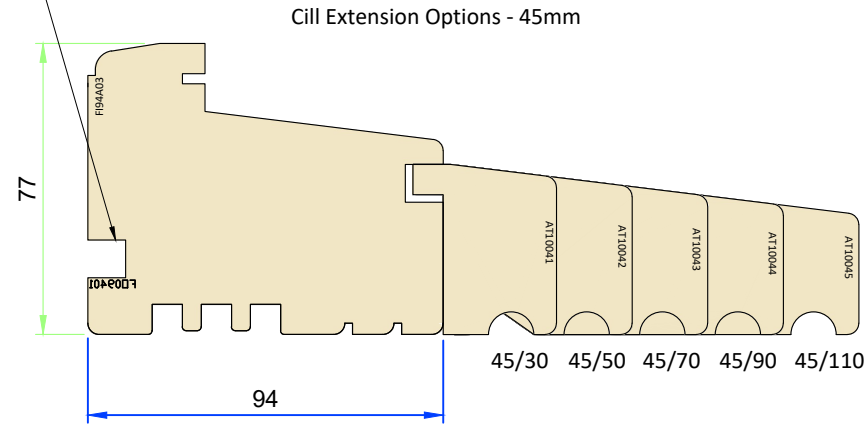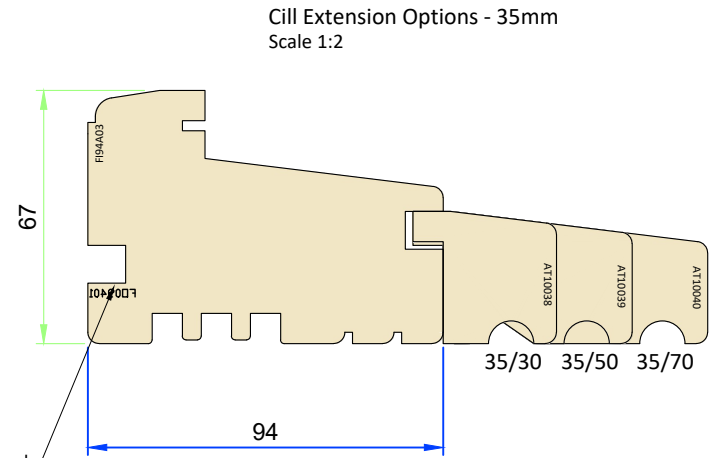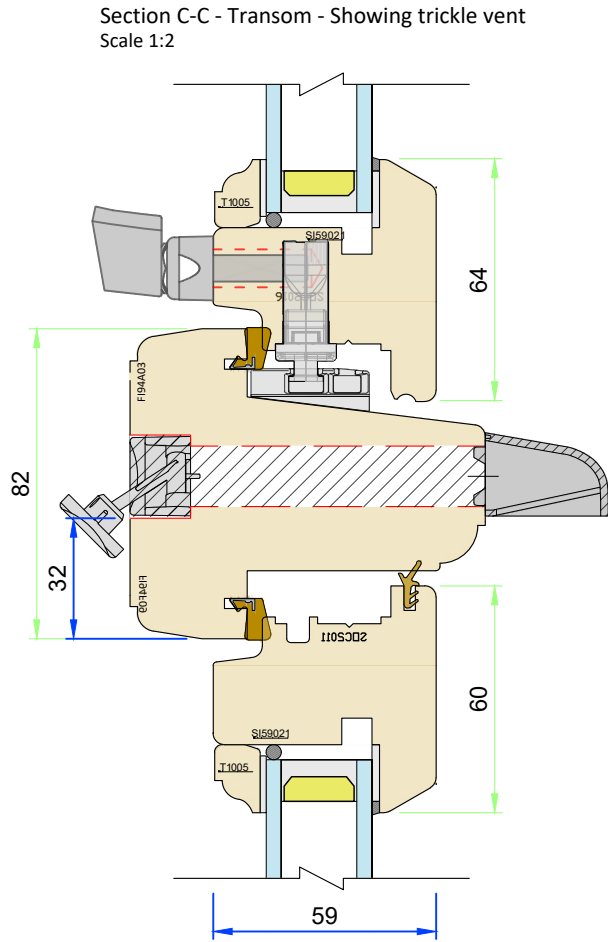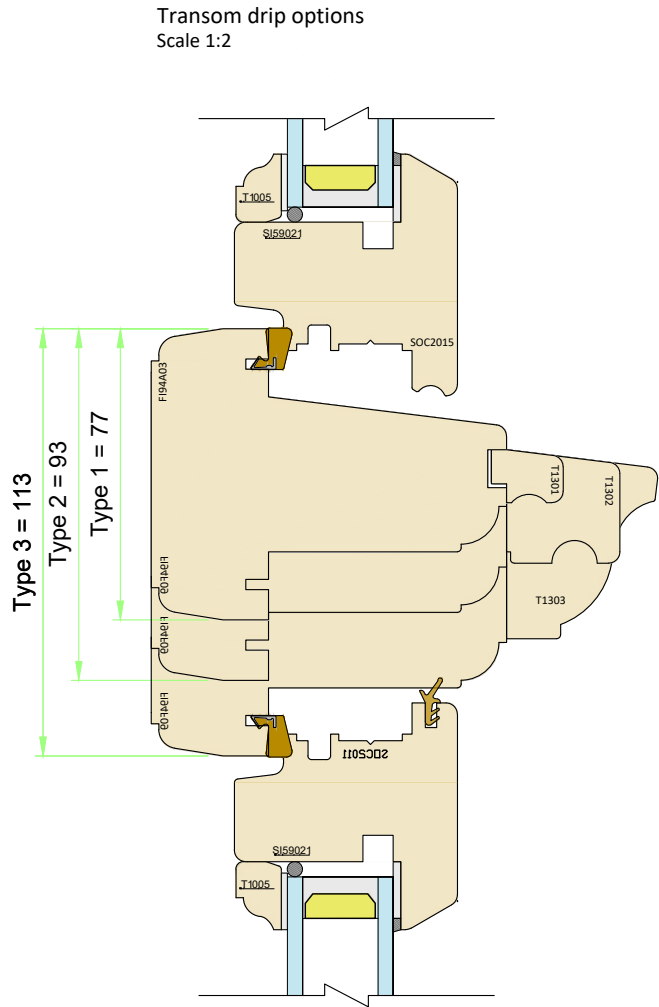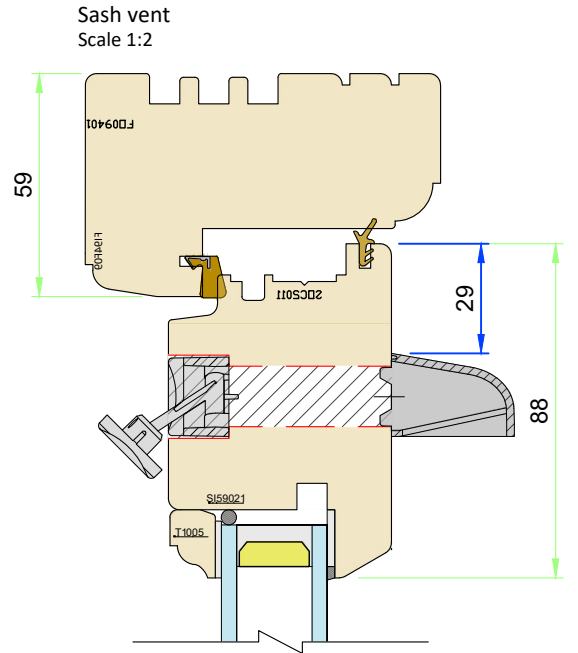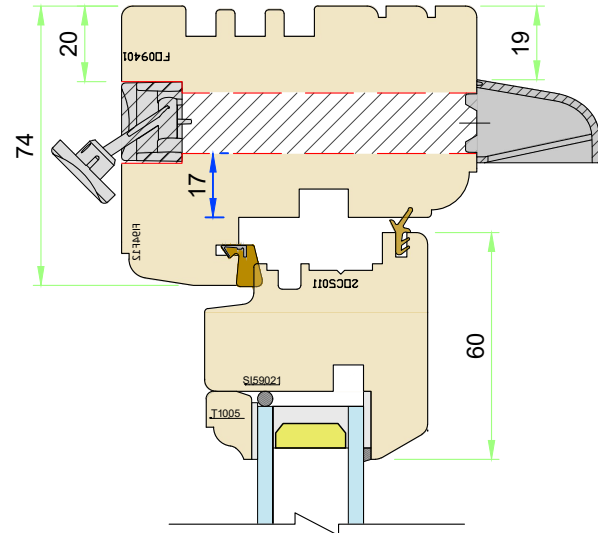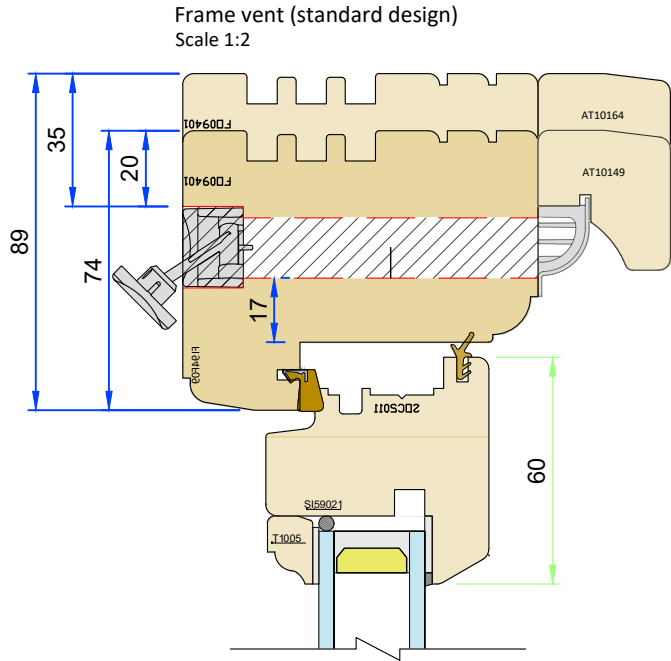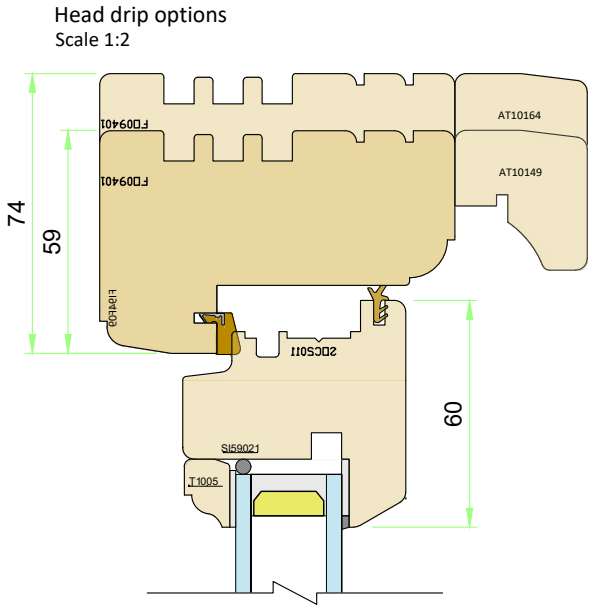

- Variable Dimensions
(Dim shown is usually min)
- Fixed Dimensions
- Localised routing

Part No. T-C2-94E-XX		
Title: Traditional - Flush casement window		
Frame options		
Scale:	As shown	Rev:
Drawn By:		Date: 5-Mar-25
MKH		No.: T-C2-94E-XX-2

**GEORGE
BARNSDALE**
Est. 1884


High Street, Donington, Spalding, Lincs, PE11 4T
01775 823000
www.georgebarnsdale.co.uk

olerances are to George Barnsdale Standard Tolerance definitions (see supporting document for more detail) unless stated on the drawing.
ale & Sons Ltd. All rights reserved. No part of this drawing may be reproduced without the permission of George Barnsdale & Son Ltd.

SASH OPTIONS

French Meeting Elevation


Scale 1:15

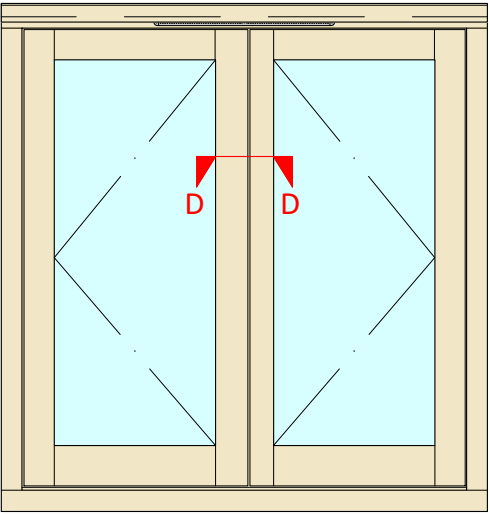

Section D-D - French Window


Scale 1:2

Needs to be at least 500mm wide to be a fire escape window.

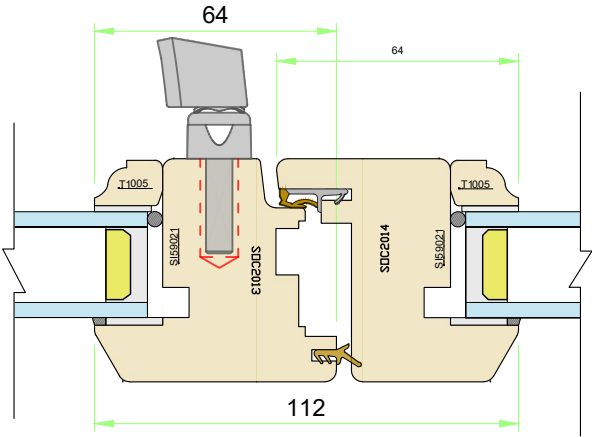


False Mullion Elevation

Scale 1:15

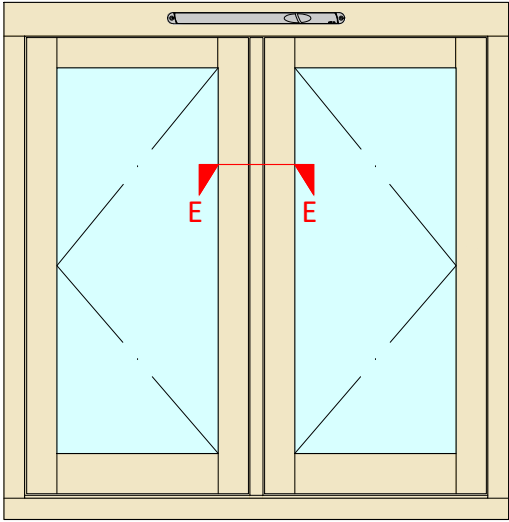


Section E-E - False Mullion

Scale 1:2

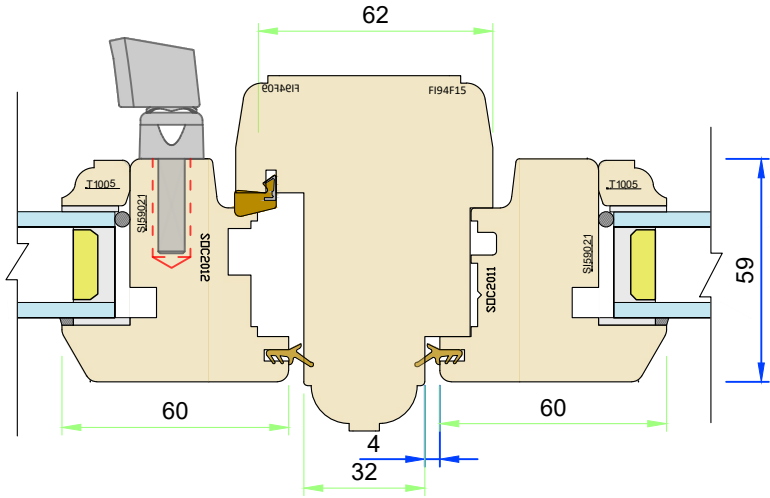


Elevation - Side Hung

Scale 1:15

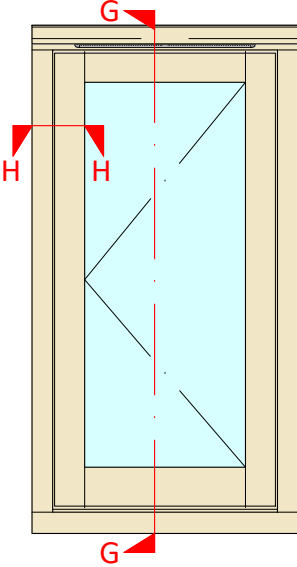


Elevation - Top Hung

Scale 1:15

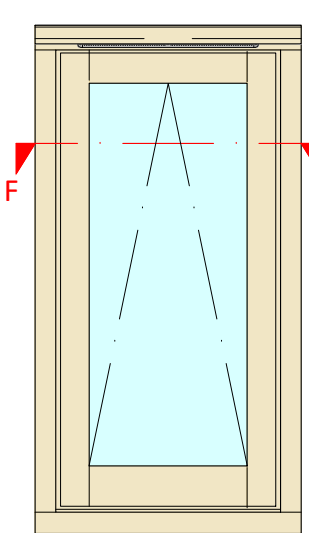


Section G-G - Side Hung Reverse Hinge Option

Scale 1:2

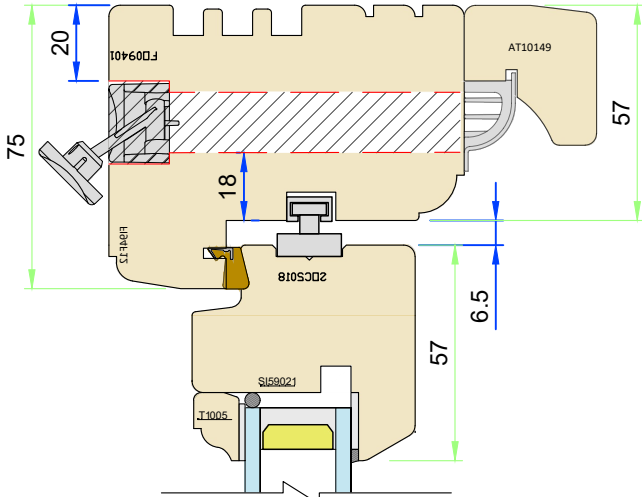



Section F-F - Top hung Reversible Hinge option

Scale 1:2

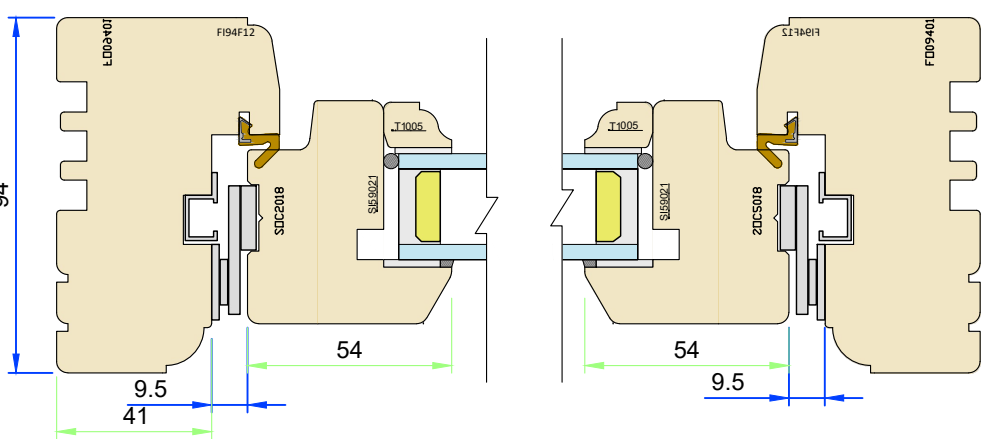


16mm Hinge Option

Scale 1:2

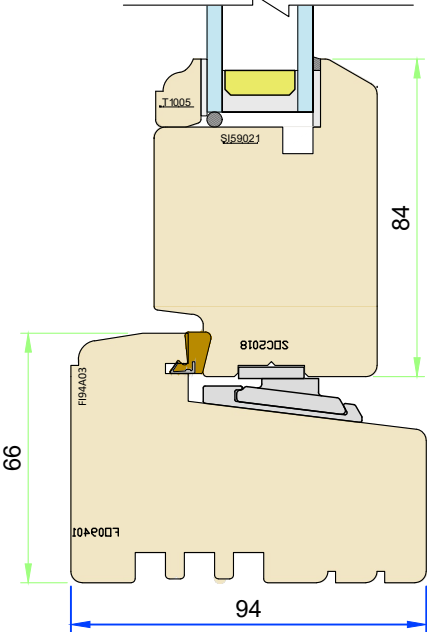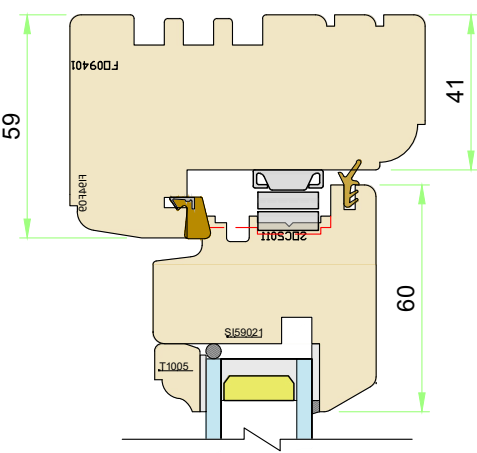



Section H-H - Reversible Hinge Frame

Scale 1:2

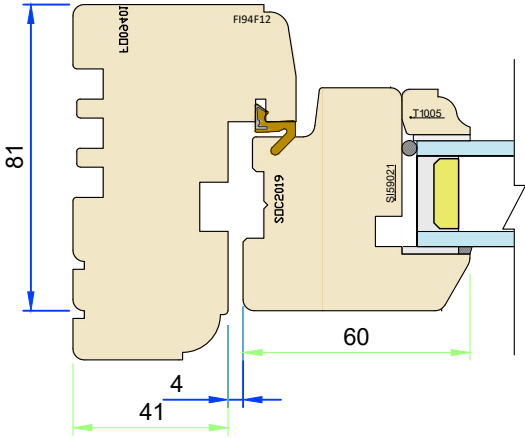

Butt Hinge option

Scale 1:2

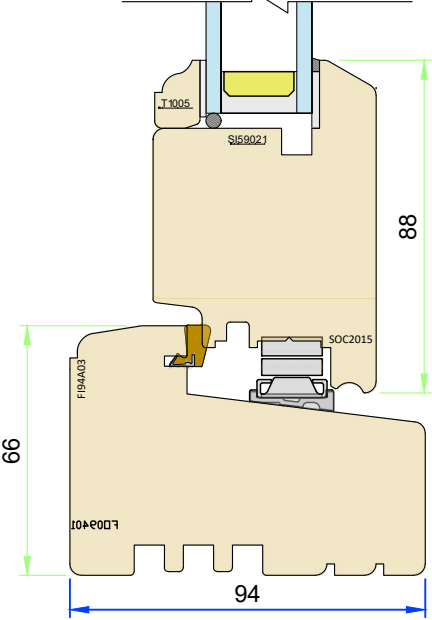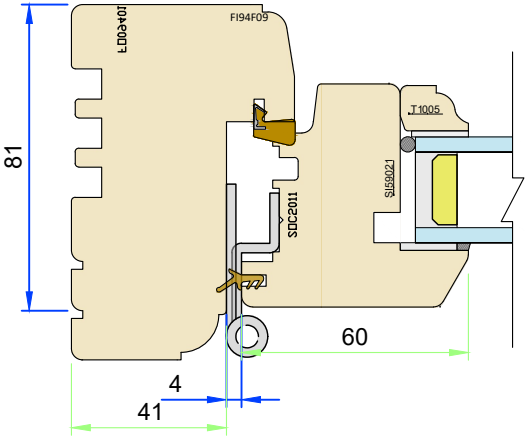

Variable Dimensions
(Dim shown is usually min)

Fixed Dimensions


Localised routing

Part No. T-C2-94E-XX		
Title: Traditional - Flush casement window Hinged vent options		
Scale: As shown	Rev:	Date: 5-Mar-25
Drawn By: MKH	No.: T-C2-94E-XX-3	

GEORGE
BARNSDALE
Est. 1884


High Street, Donington, Spalding, Lincs, PE11 4T
01775 823000
www.georgebarnsdale.co.uk

DIRECT GLAZED FRAMES

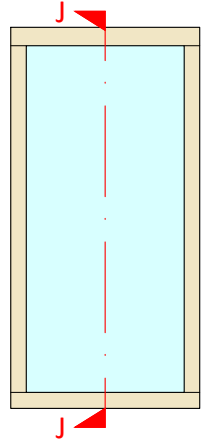


Direct Glazed Elevation

Scale 1:20

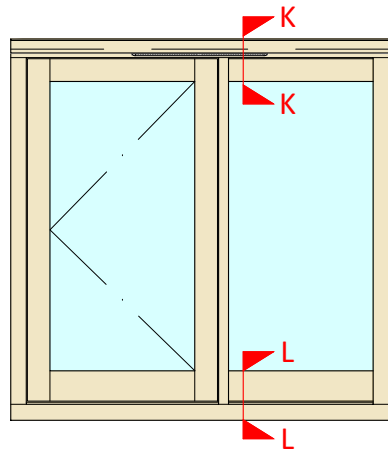


Frame Filler Elevation

Scale 1:20

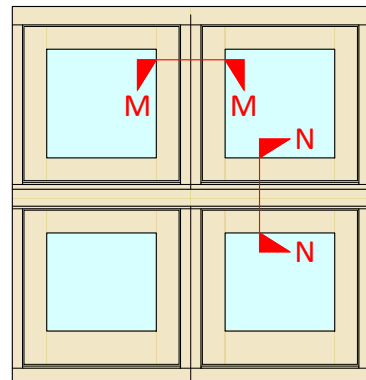


Frame Connection Elevation
Scale 1:20


Section J-J - Direct Glazed Options
Scale 1:2

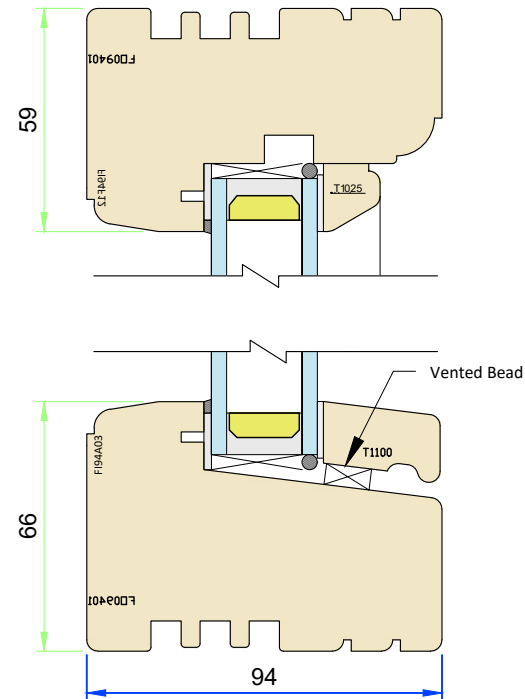


Section K-K - Direct glazed head options

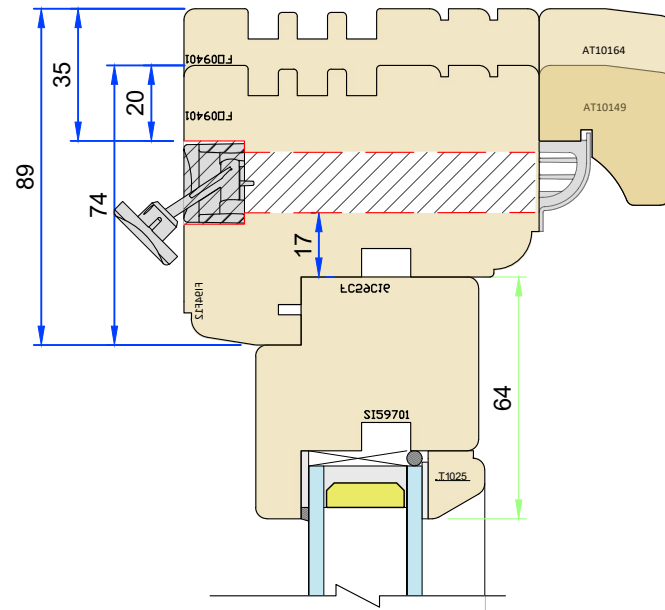


Section N-N - Cover Extension
Scale 1:2

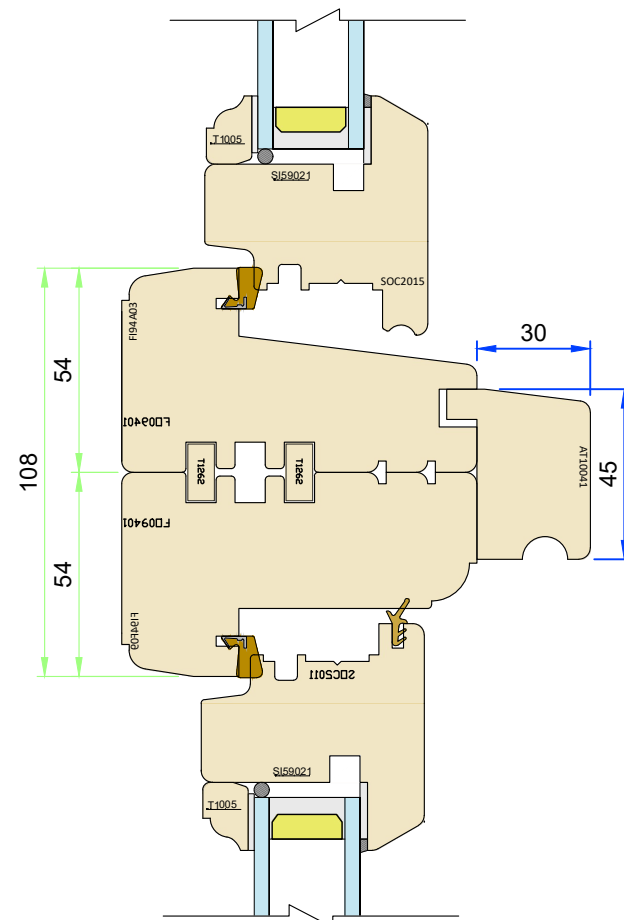

Frame Connection
Section M-M - Jamb Connection
Scale 1:2

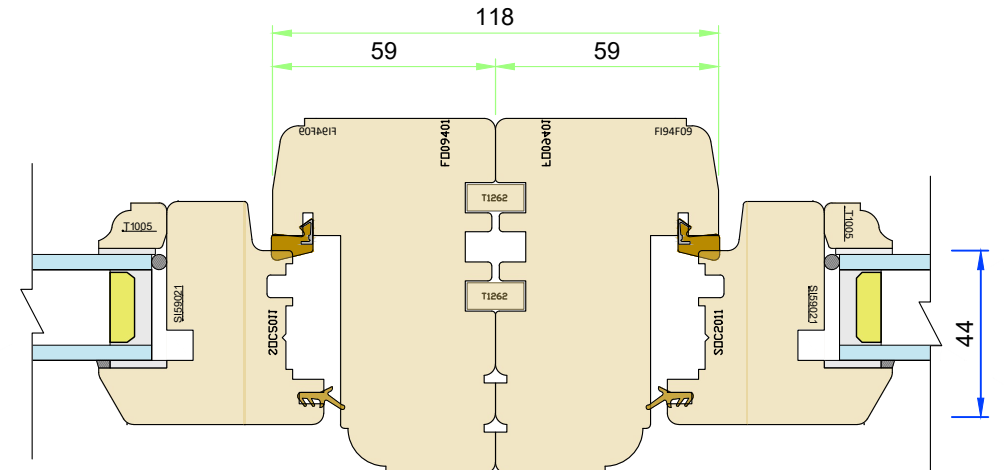

Horizontal frame connection incorporating
trickle vents
Scale 1:2

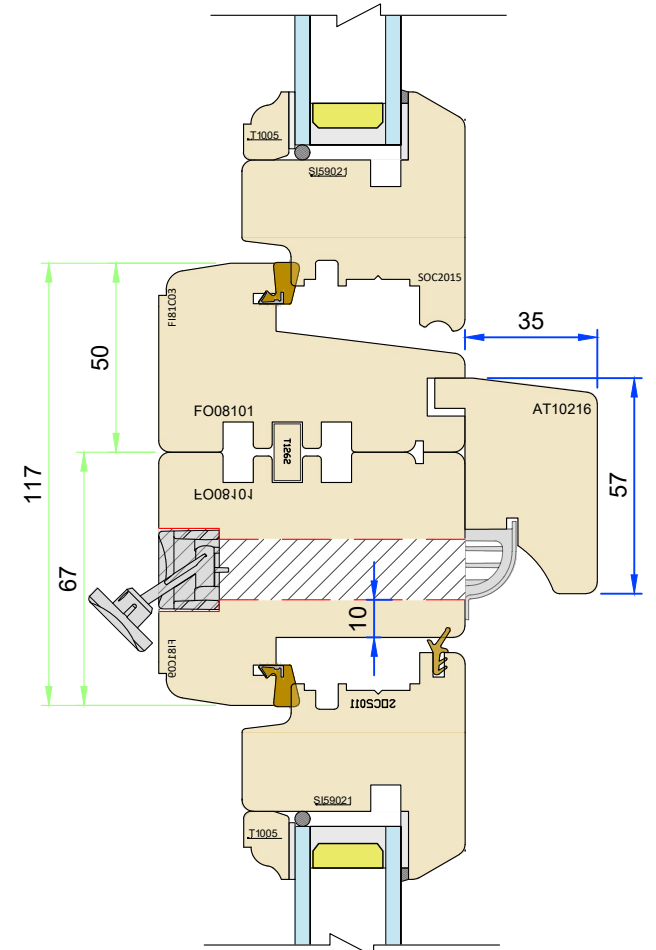

- Variable Dimensions
(Dim shown is usually min)
- Fixed Dimensions
- Localised routing

Part No. T-C2-94E-XX		
Title: Traditional - Flush casement window Direct glazed options		
Scale: As shown	Rev:	Date: 5-Mar-25
Drawn By: MKH	No.: T-C2-94E-XX-4	

**GEORGE
BARNSDALE**
Est. 1884 —————
h Street, Donington, Spalding, Lincs, PE11 4
01775 823000
www.georgebarnsdale.co.uk


FRAME OPTIONS

Scale 1:2

Beading options can be used with any frame profile


Extended Frame Options - BExt

Ovolo profile

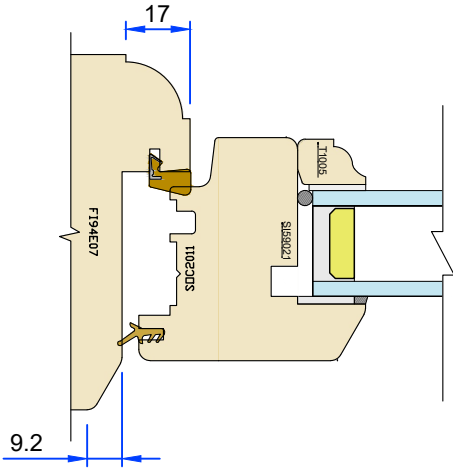


Extended Frame Options - OExt

Ovolo profile

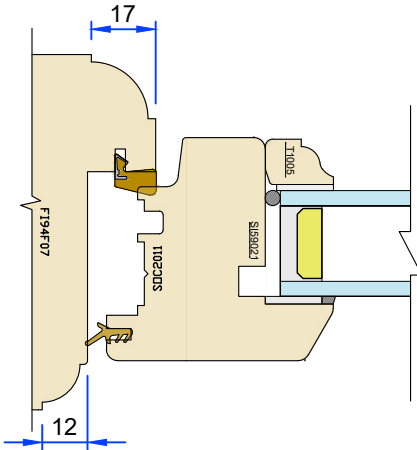


Extended Frame Options - PExt


Ovolo profile

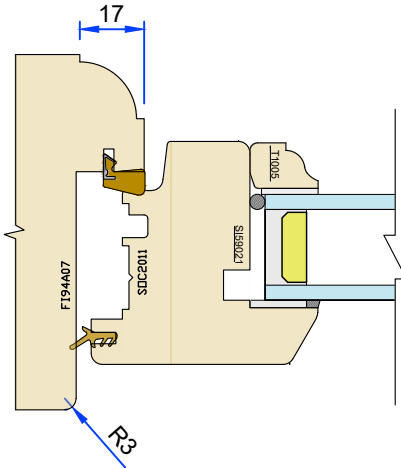


Pencil round profile

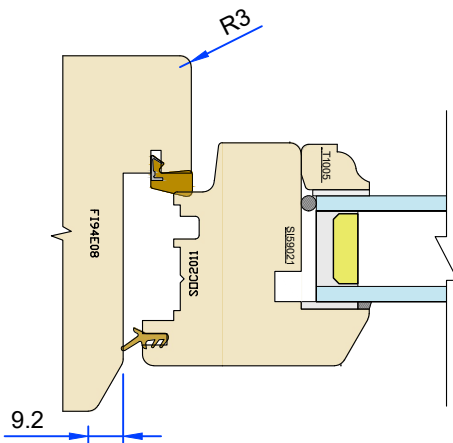


Pencil round profile

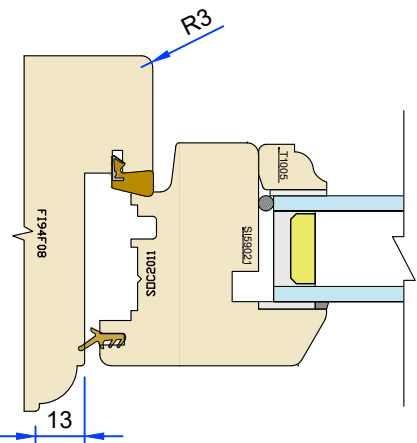


Pencil round profile

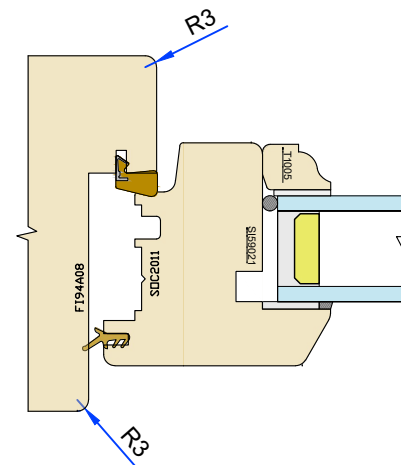


Standard profile

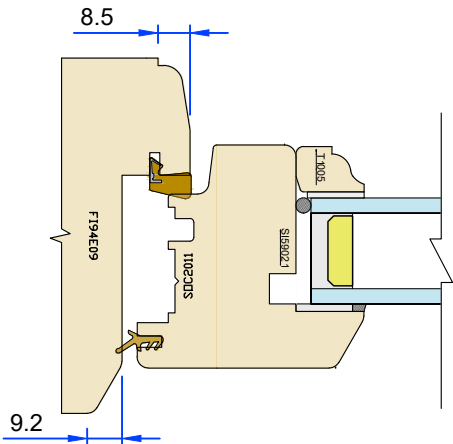

Standard profile

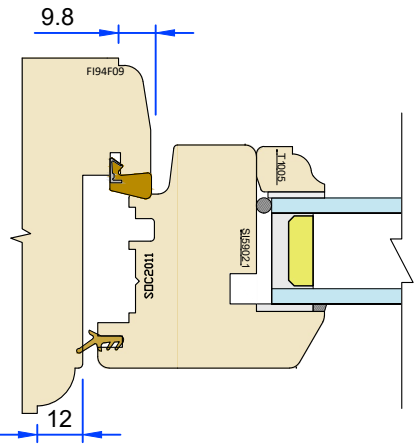

Bevel Extended Profile

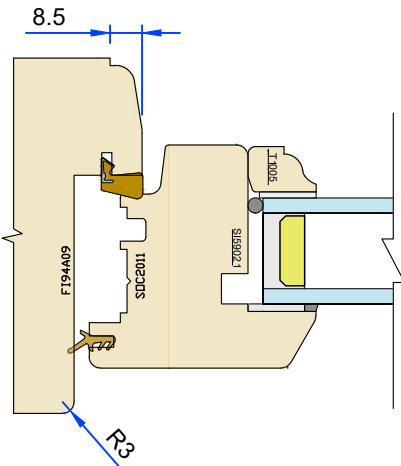

- Variable Dimensions
(Dim shown is usually min)
- Fixed Dimensions
- Localised routing

olerances are to George Barnsdale Standard Tolerance definitions (see supporting document for more detail) unless stated on the drawing.
ale & Sons Ltd. All rights reserved. No part of this drawing may be reproduced without the permission of George Barnsdale & Son Ltd.

Part No. T-C2-94E-XX		
Title: Traditional - Flush casement window		
Frame options		
Scale:	As shown	Rev:
Drawn By:		Date: 5-Mar-25
MKH		No.: T-C2-94E-XX-5

GEORGE
BARNSDALE


Est. 1884

High Street, Donington, Spalding, Lincs, PE11 4T


01775 823000

www.georgebarnsdale.co.uk



Sash options

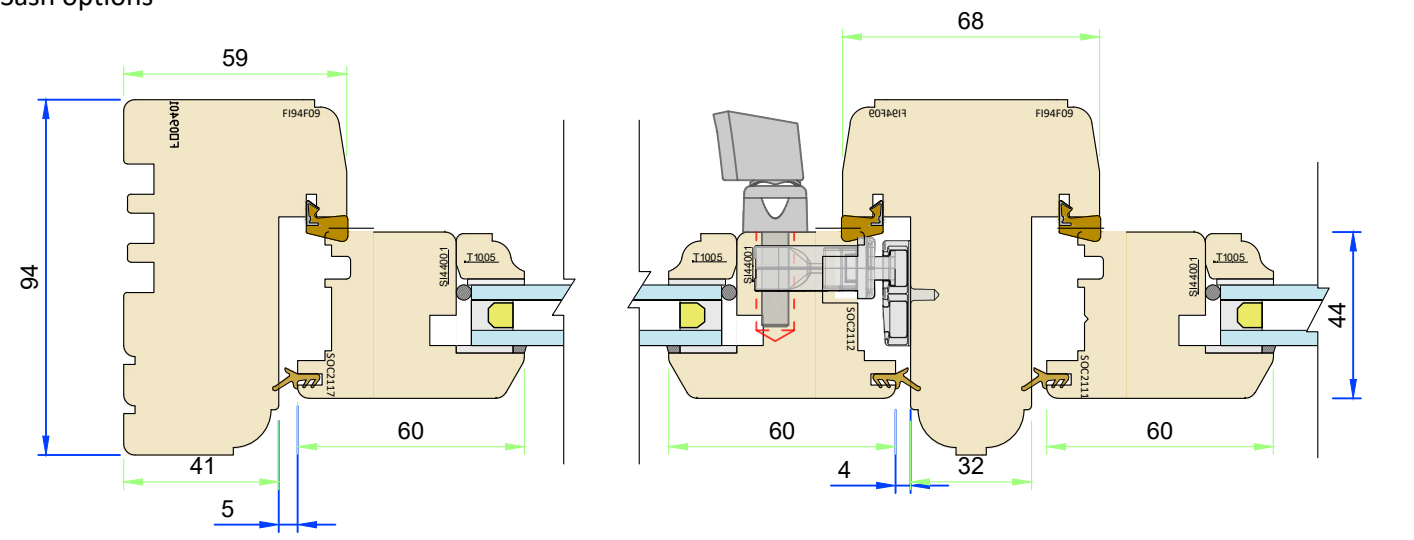

94mm frame with 44mm sash
1:2

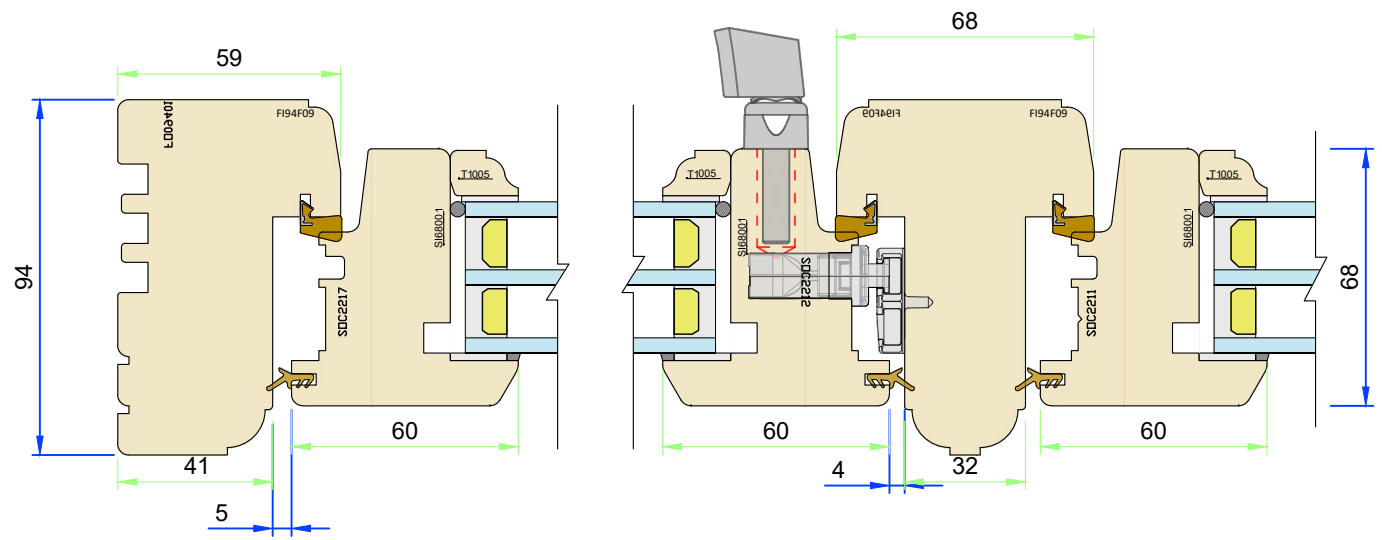

94mm frame with 68mm sash
1:2

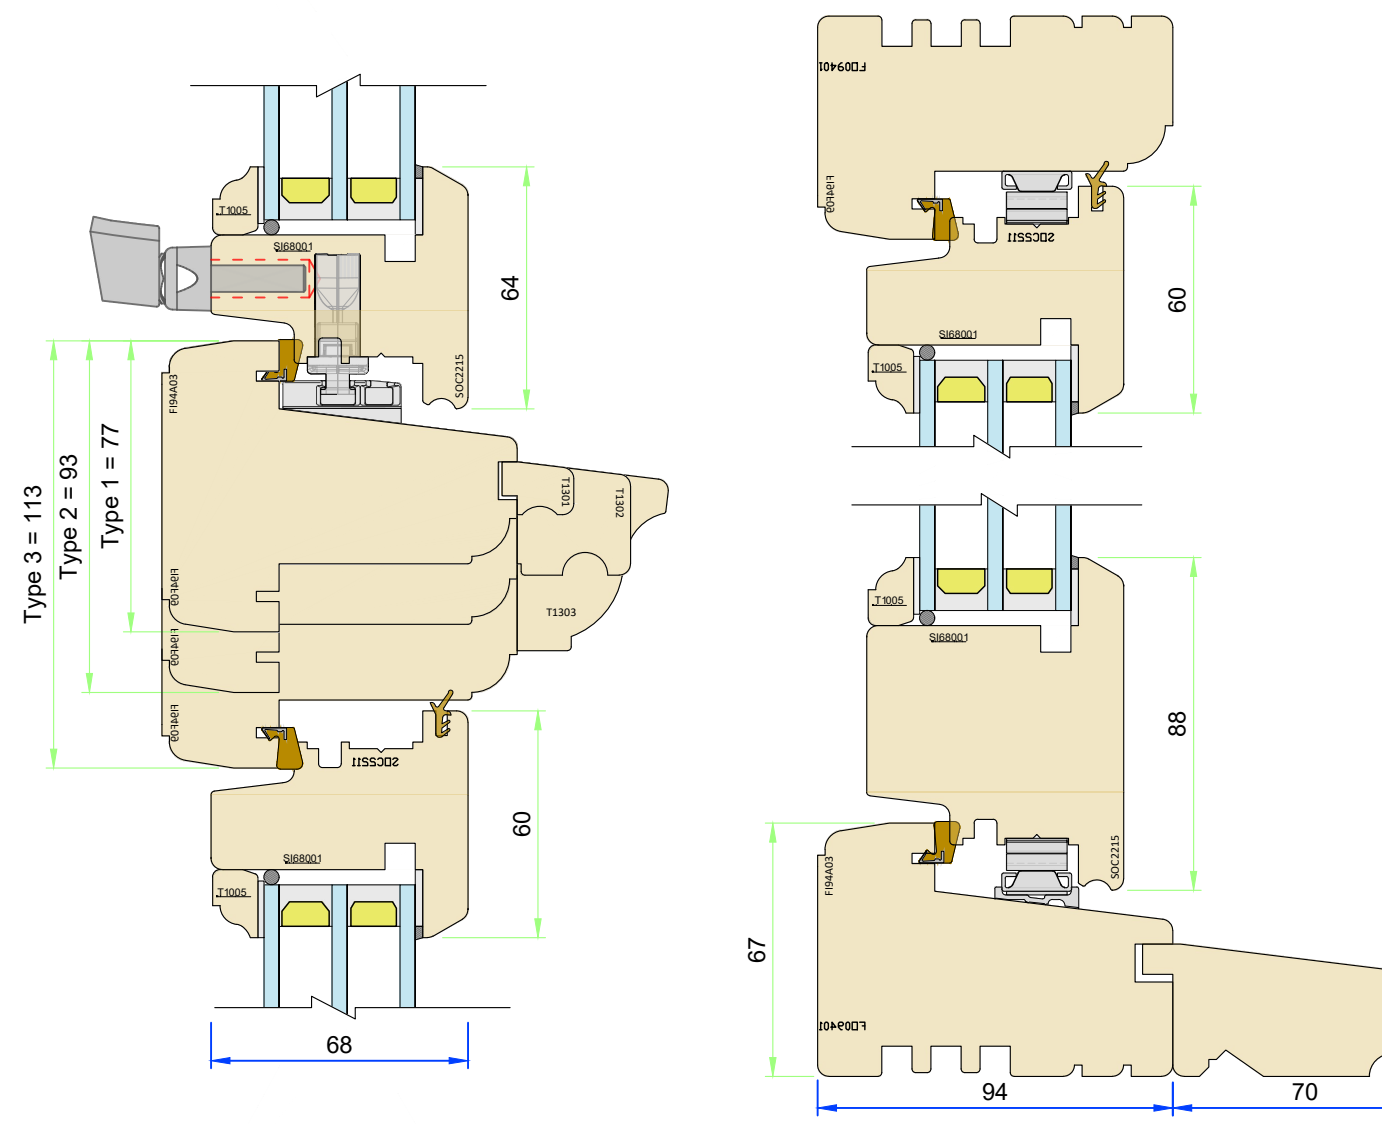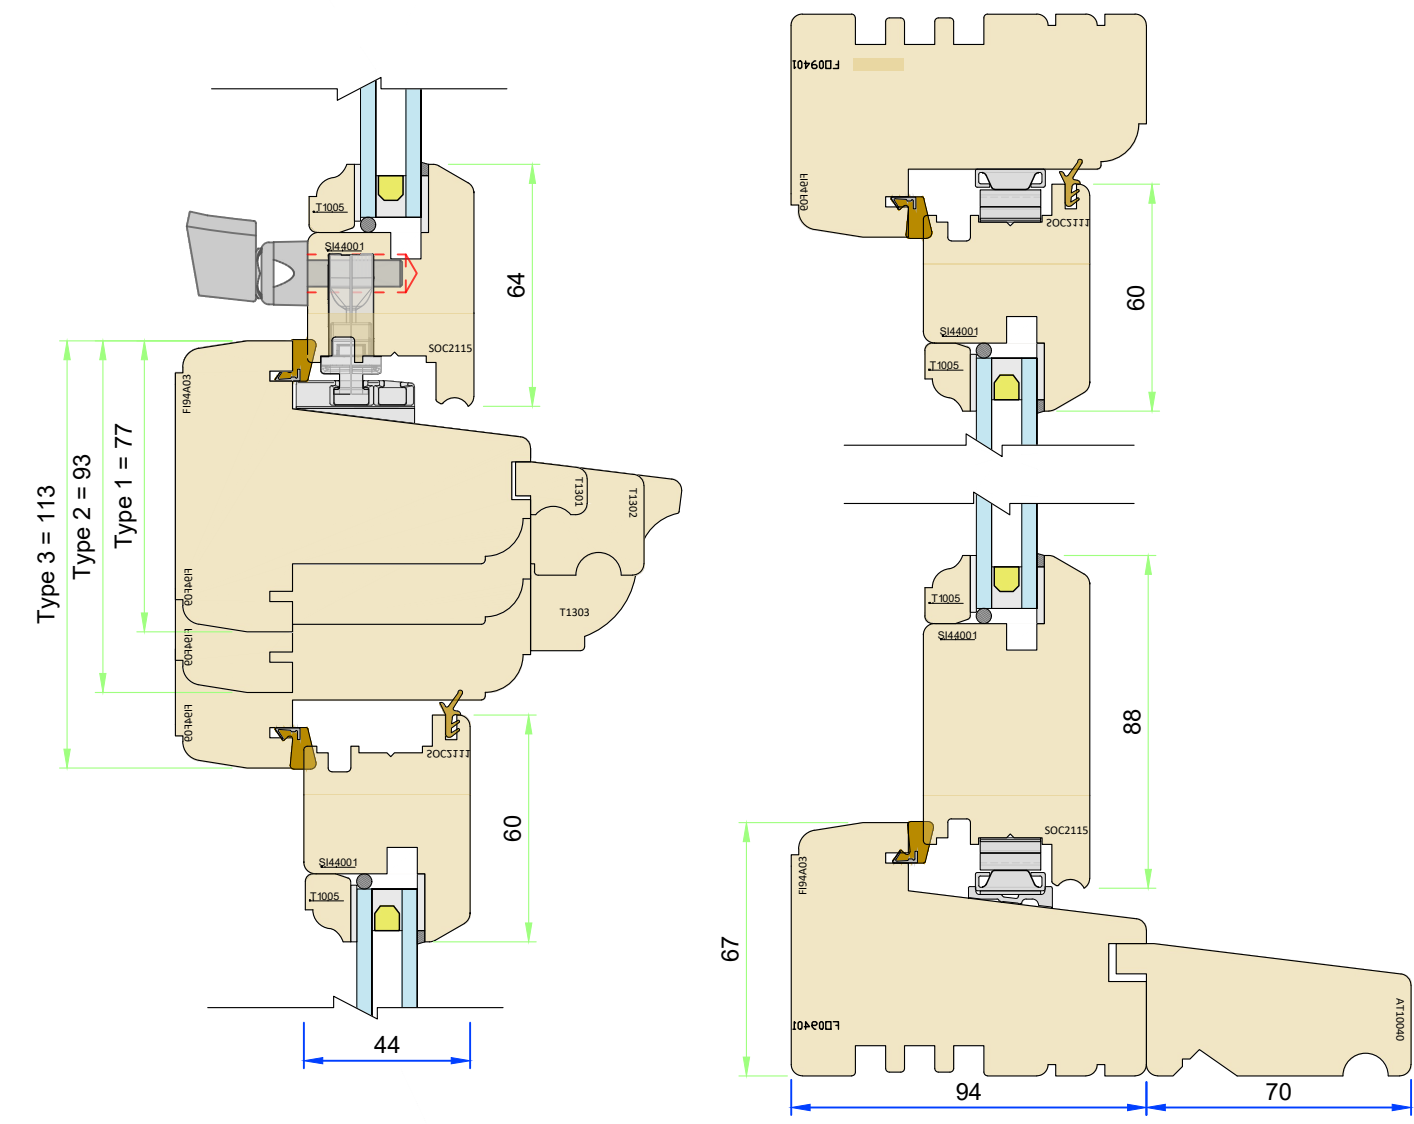

- Variable Dimensions
(Dim shown is usually min)
- Fixed Dimensions
- Localised routing

erances are to George Barnsdale Standard Tolerance definitions (see supporting document for more detail) unless stated on the drawing.
ale & Sons Ltd. All rights reserved. No part of this drawing may be reproduced without the permission of George Barnsdale & Son Ltd.


Part No. T-C2-94E-XX		
Title: Traditional - Flush casement window		
Sash options		
Scale:	As shown	Rev:
Drawn By:		Date: 5-Mar-25
MKH		No.: T-C2-94E-XX-6

GEORGE
BARNSDALE


Est. 1884

High Street, Donington, Spalding, Lincs, PE11 4T
01775 823000
www.georgebarnsdale.co.uk



Sash options

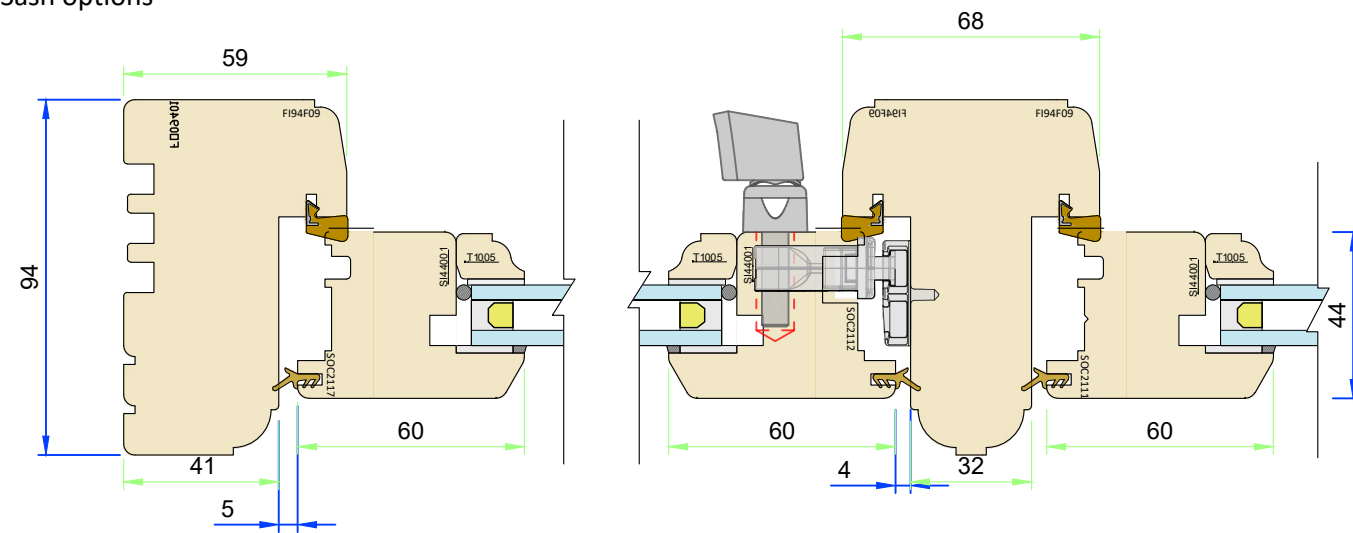

94mm frame with 44mm sash
1:2

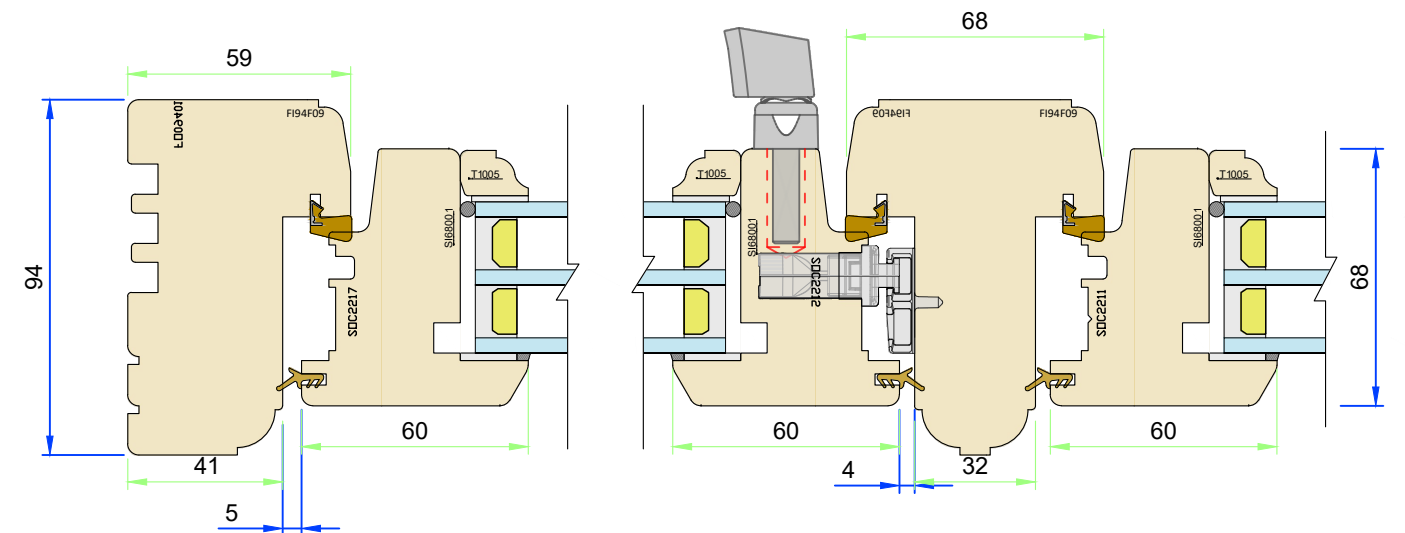

94mm frame with 68mm sash
1:2

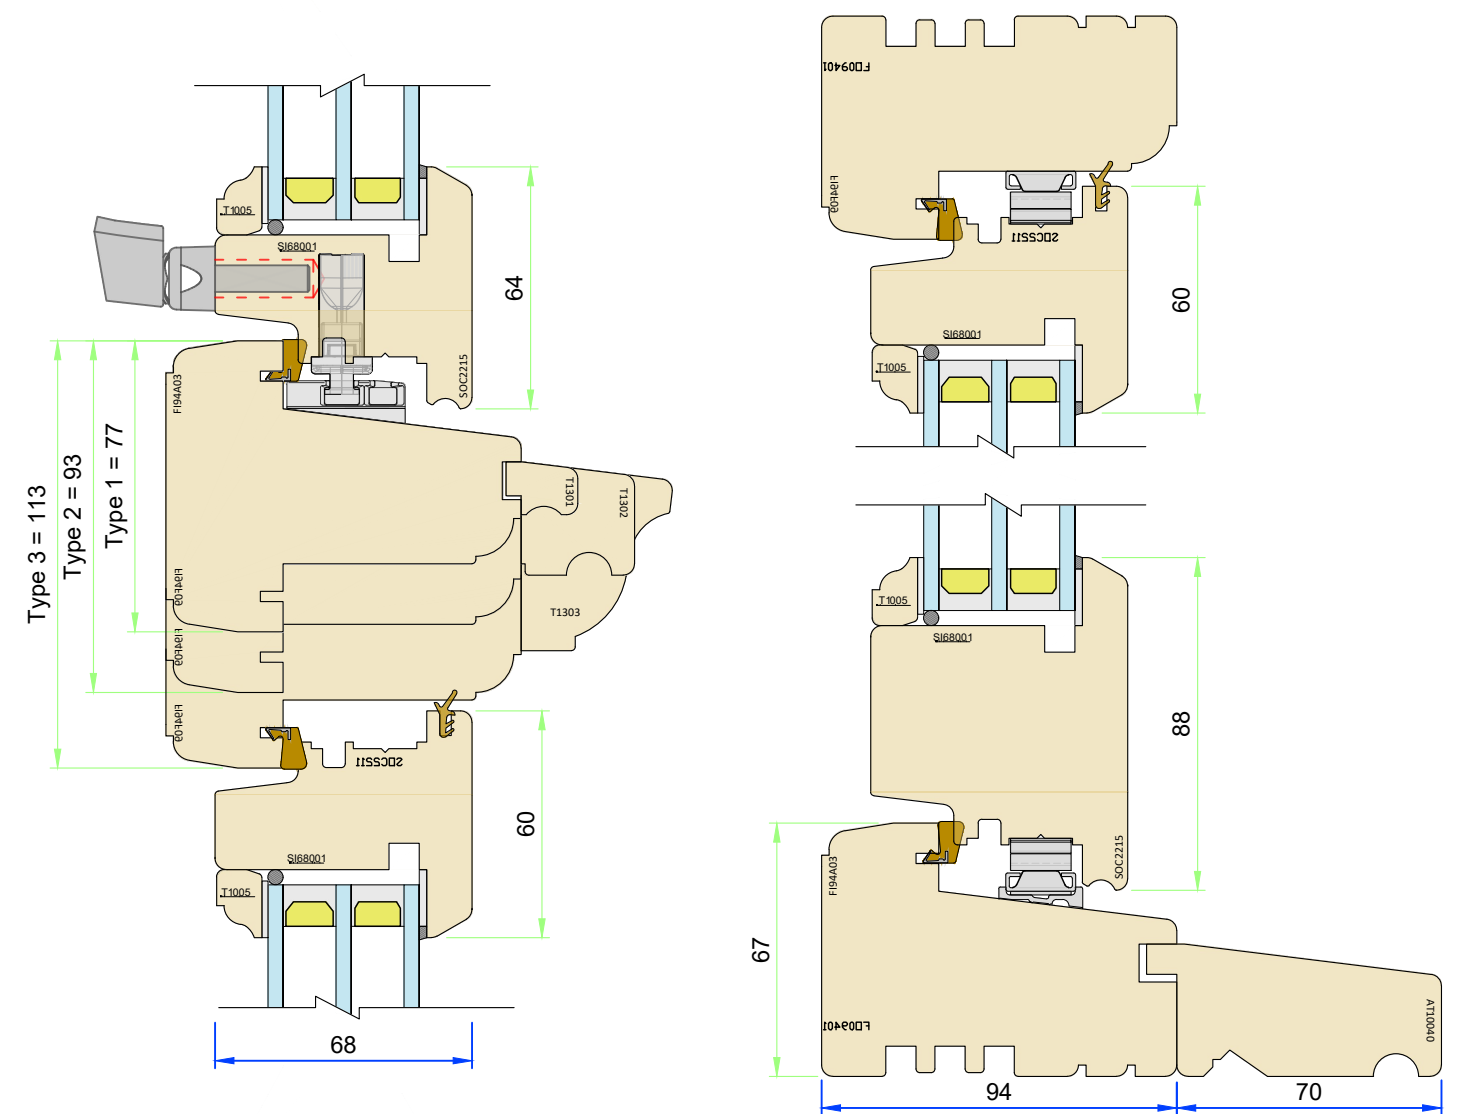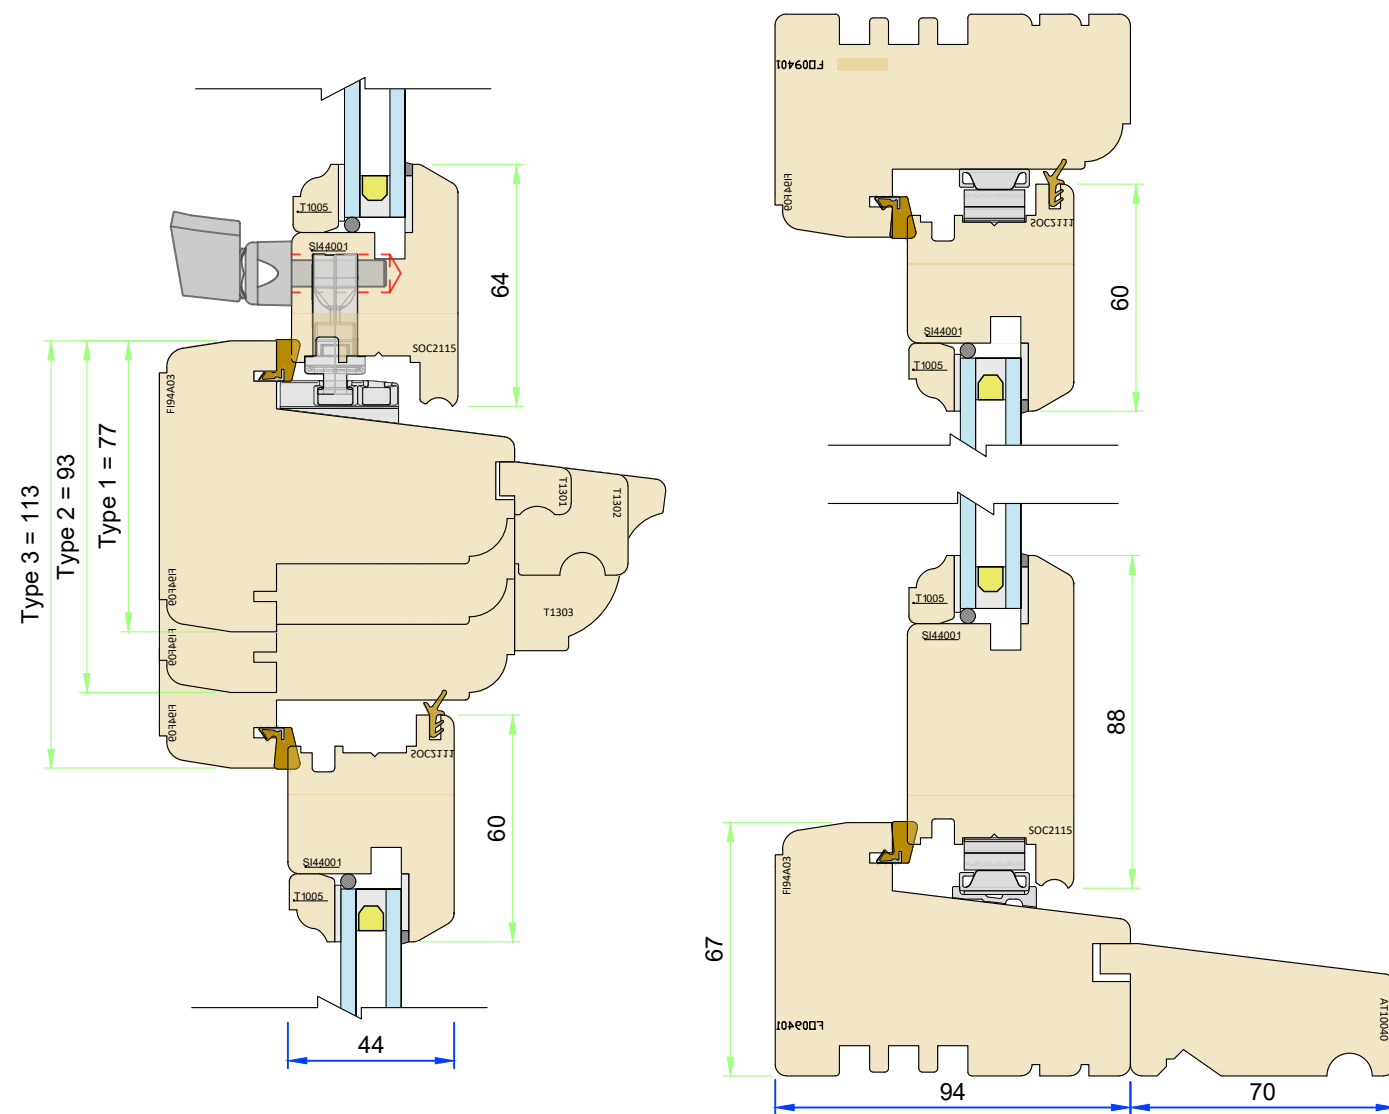

Variable Dimensions

(Dim shown is usually min)

- Fixed Dimensions

- Localised routing





Part No. T-C2-94E-XX		
Title: Traditional - Flush casement window Sash options		
Scale: As shown	Rev:	Date: 5-Mar-25
Drawn By: MKH	No.: T-C2-94E-XX-7	

**GEORGE
BARNSDALE**
Est. 1884



High Street, Donington, Spalding, Lincs, PE11 4T
01775 823000
www.georgebarnsdale.co.uk

tolerances are to George Barnsdale Standard Tolerance definitions (see supporting document for more detail) unless stated on the drawing.
George Barnsdale & Son Ltd. All rights reserved. No part of this drawing may be reproduced without the permission of George Barnsdale & Son Ltd.

Security contacts

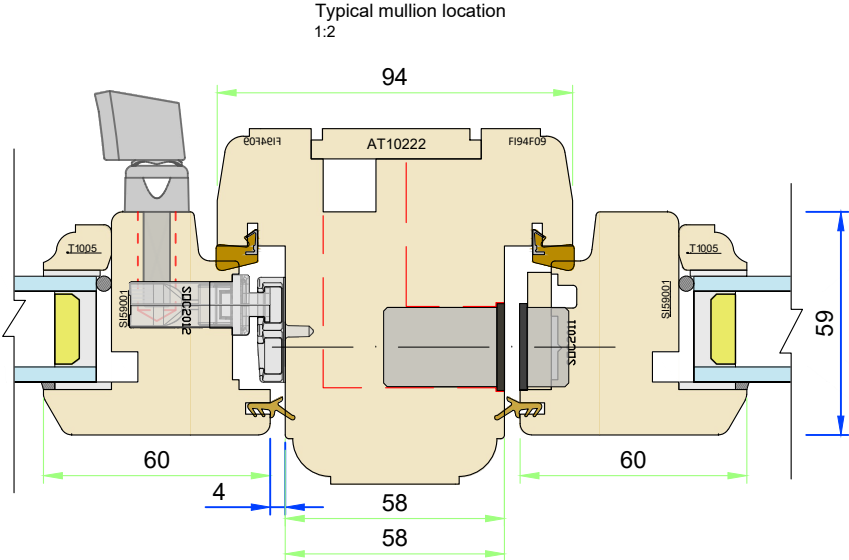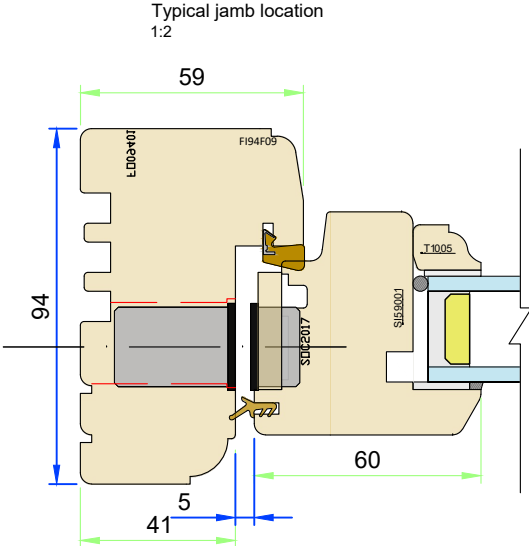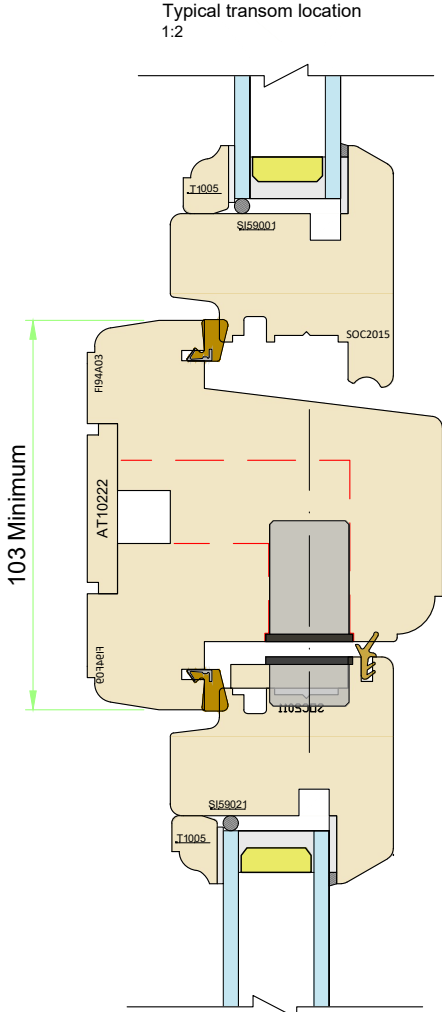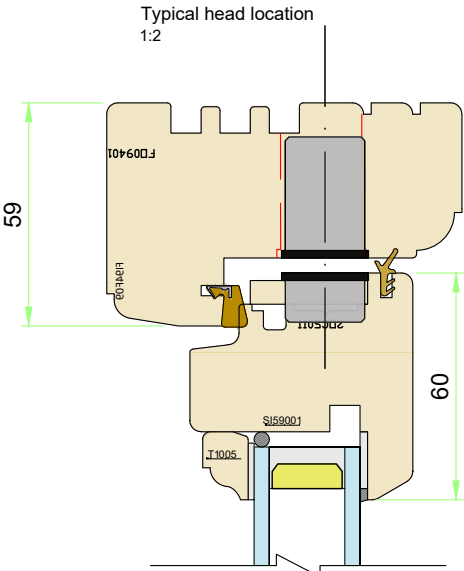

Flush quick fit door contact details

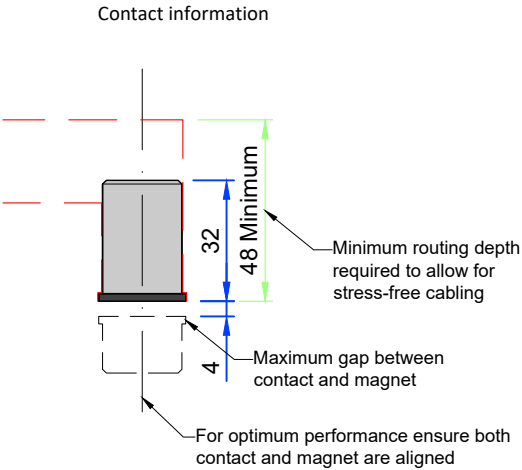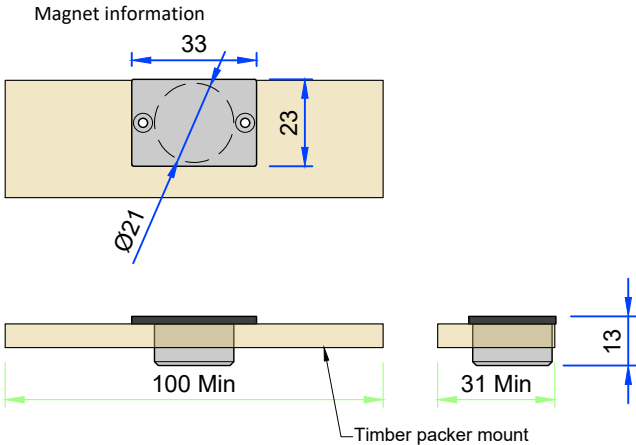

- Variable Dimensions
(Dim shown is usually min)
- Fixed Dimensions
- Localised routing

olerances are to George Barnsdale Standard Tolerance definitions (see supporting document for more detail) unless stated on the drawing.
ale & Sons Ltd. All rights reserved. No part of this drawing may be reproduced without the permission of George Barnsdale & Son Ltd.

Part No. T-C2-94E-XX		
Title: Traditional - Flush casement window Security contacts - internal use only		
Scale: As shown	Rev:	Date: 5-Mar-25
Drawn By: MKH	No.: T-C2-94E-XX-8	

**GEORGE
BARNSDALE**
Est. 1884

High Street, Donington, Spalding, Lincs, PE11 4T
01775 823000
www.georgebarnsdale.co.uk