



ELEVATIONS

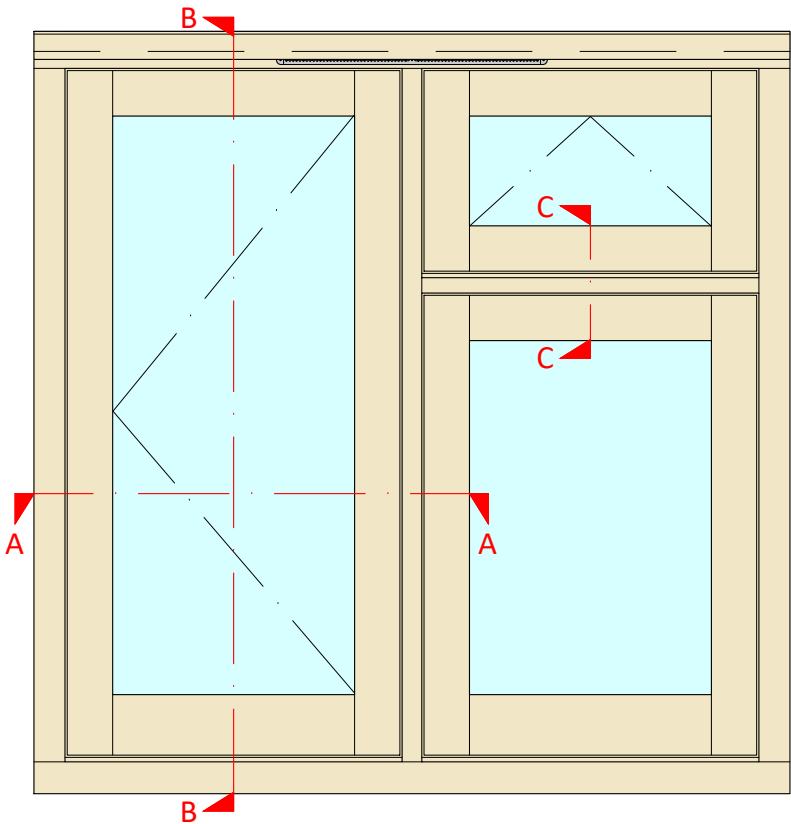


Elevation 1 - Outside View
Scale 1:10



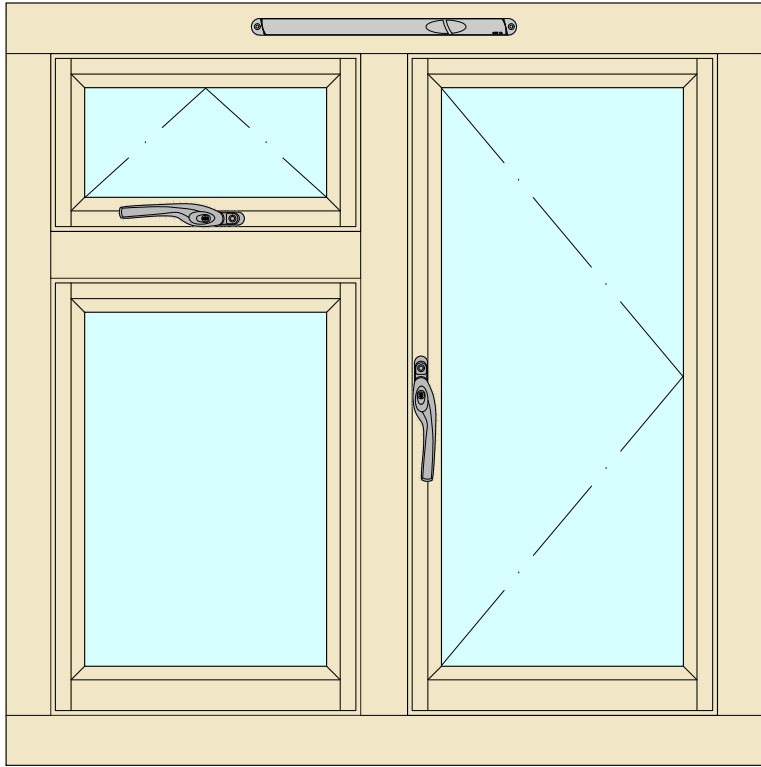


Elevation 2 - Inside View
Scale 1:10


SECTIONS

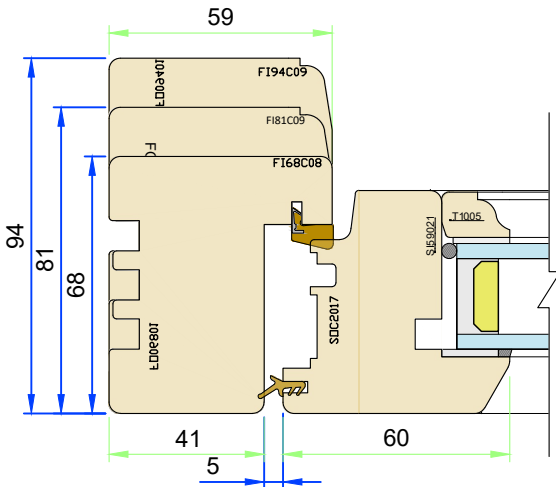

Section A-A - Jamb and mullion
Scale 1:2

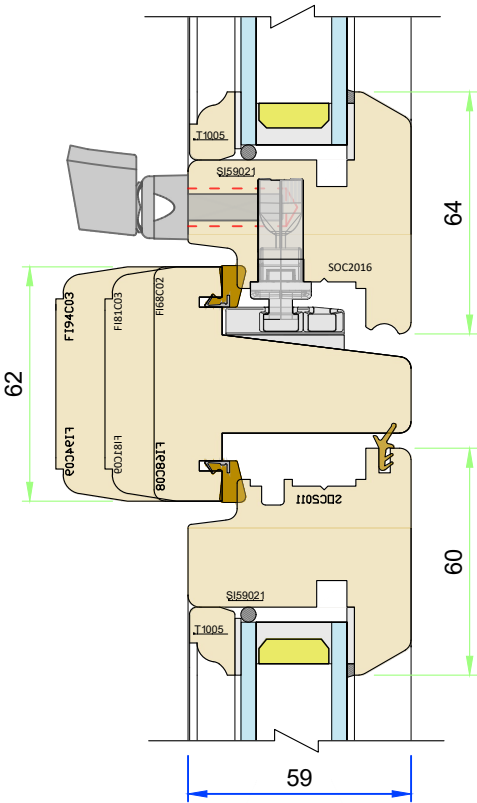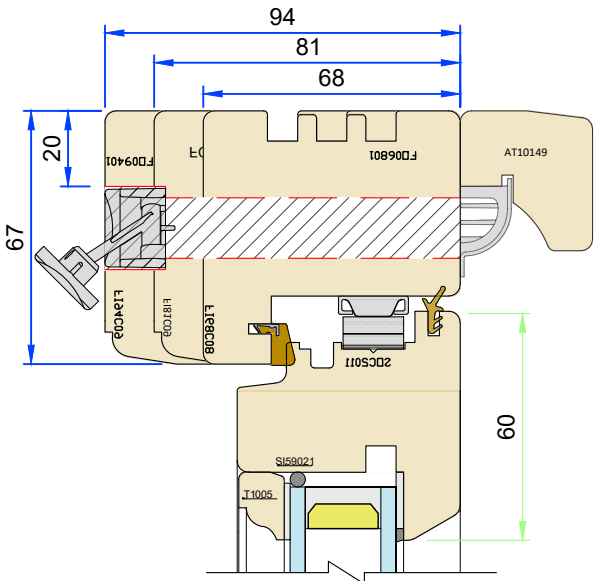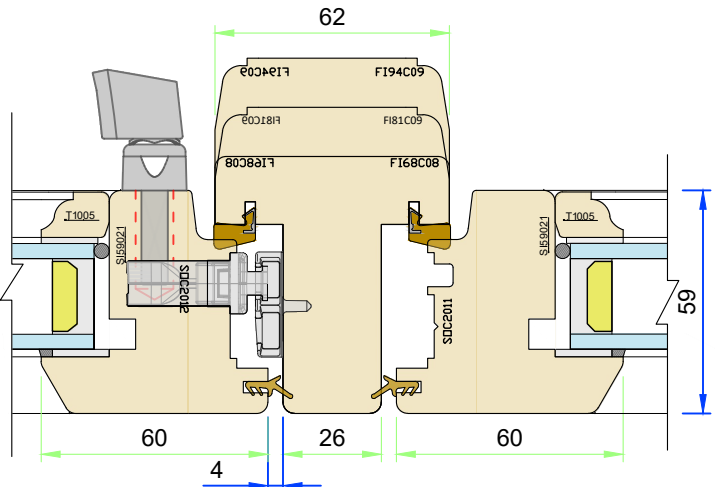

Section C-C - Transom
Scale 1:2

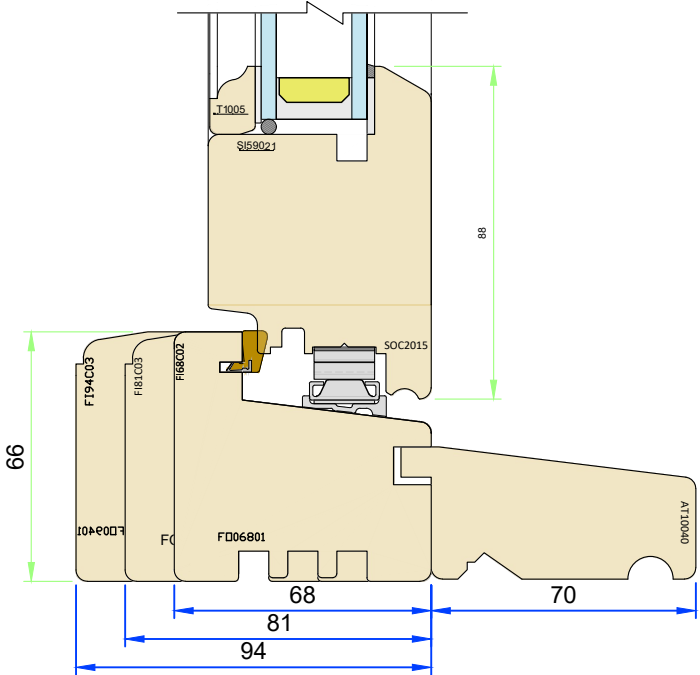

Section B-B - Head and Cill
Scale 1:2

- Variable Dimensions
(Dim shown is usually min)
- Fixed Dimensions
- Localised routing

olerances are to George Barnsdale Standard Tolerance definitions (see supporting document for more detail) unless stated on the drawing.
ale & Sons Ltd. All rights reserved. No part of this drawing may be reproduced without the permission of George Barnsdale & Son Ltd.

Part No. T-C2-XX-59		
Title: Traditional - Flush casement window Standard frame and sash sections		
Scale: As shown	Rev:	Date: 11.06.24
Drawn By: MKH	No.:	T-C2-XX-59-1

**GEORGE
BARNSDALE**

Est. 1884

High Street, Donington, Spalding, Lincs, PE11 4T


01775 823000

www.georgebarnsdale.co.uk

SASH OPTIONS


French Meeting Elevation

Scale 1:15

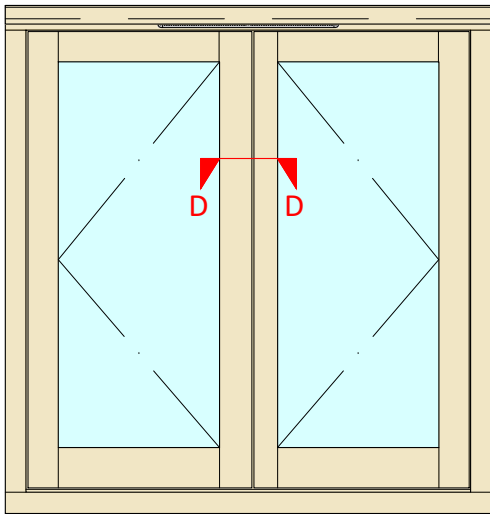


Section D-D - French Window

Scale 1:2
Needs to be at least 500mm wide to be a fire escape window.

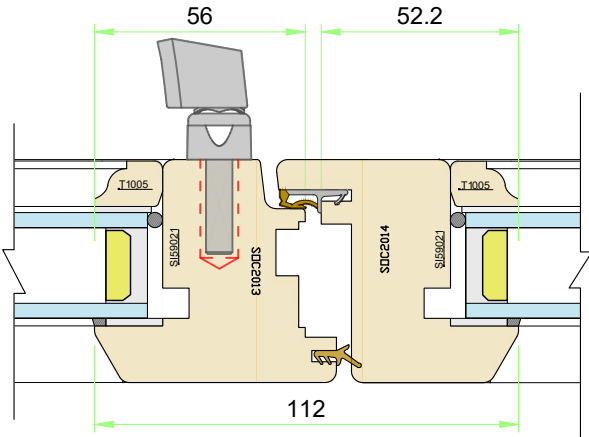


False Mullion Elevation

Scale 1:15

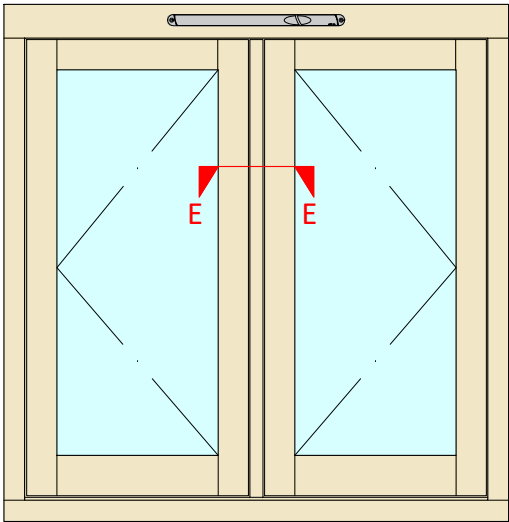


Section E-E - False Mullion

Scale 1:2

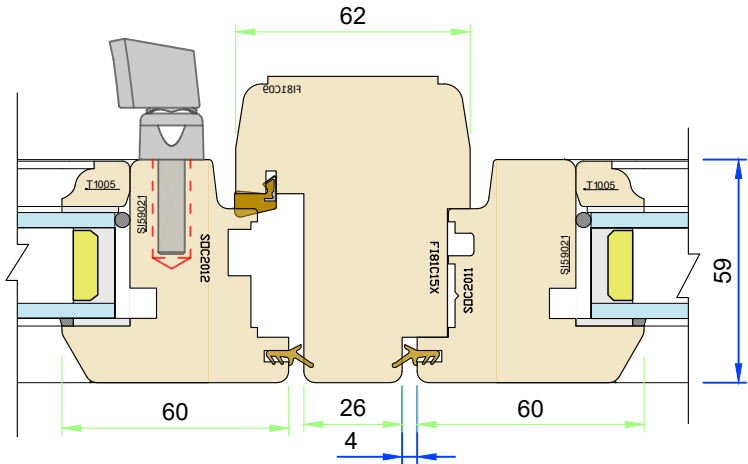


Elevation - Side Hung

Scale 1:15

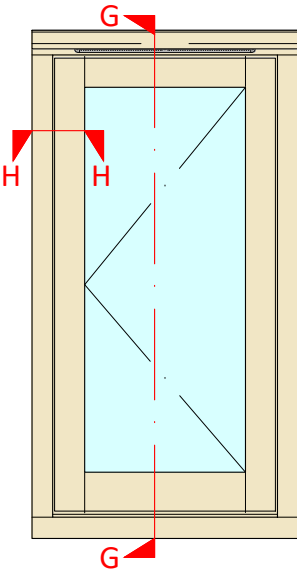


Elevation - Top Hung

Scale 1:15

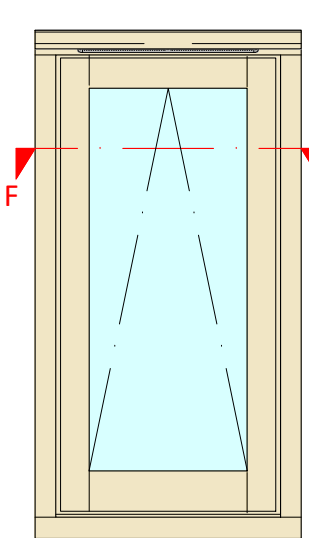


Section G-G - Side Hung Reverse Hinge Option

Scale 1:2

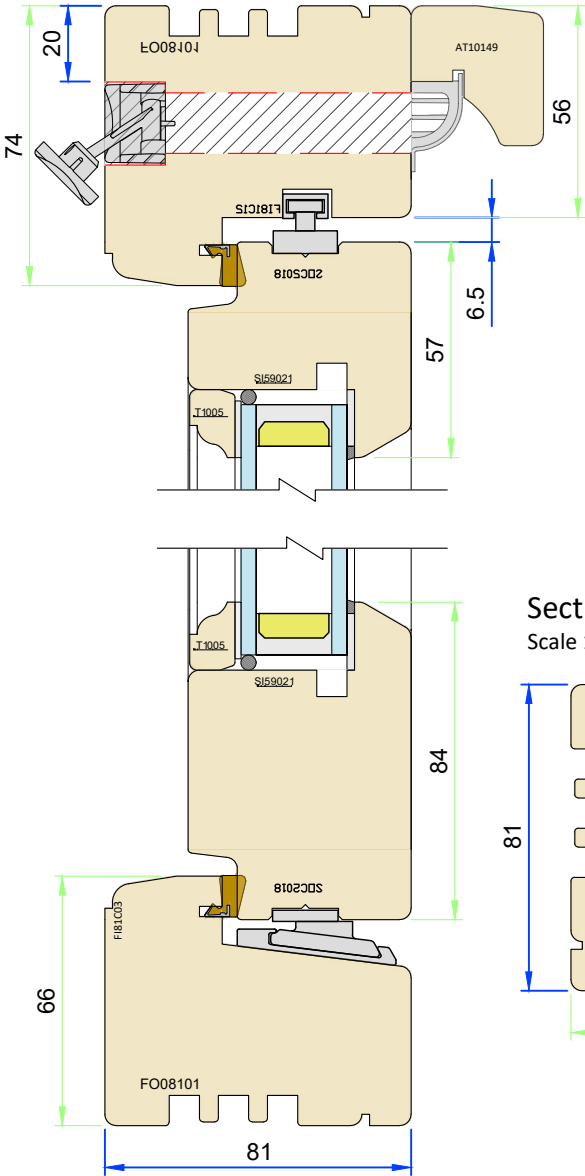


Section F-F - Top hung Reversible Hinge option

Scale 1:2

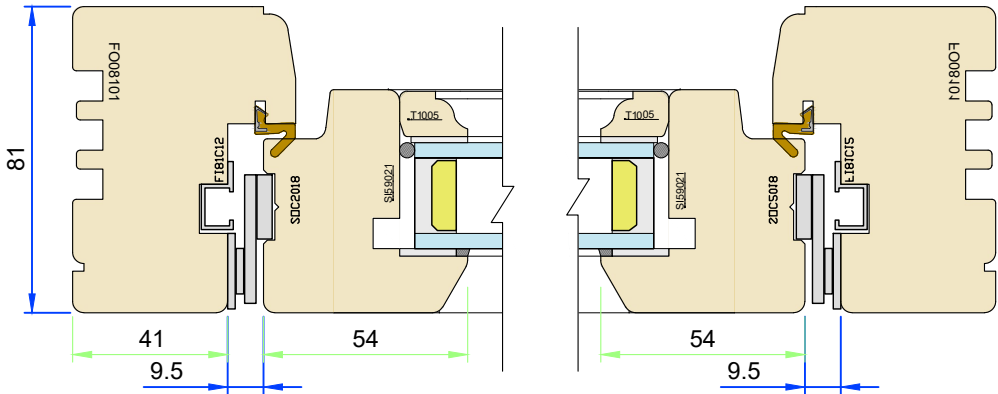


16mm Hinge Option

Scale 1:2

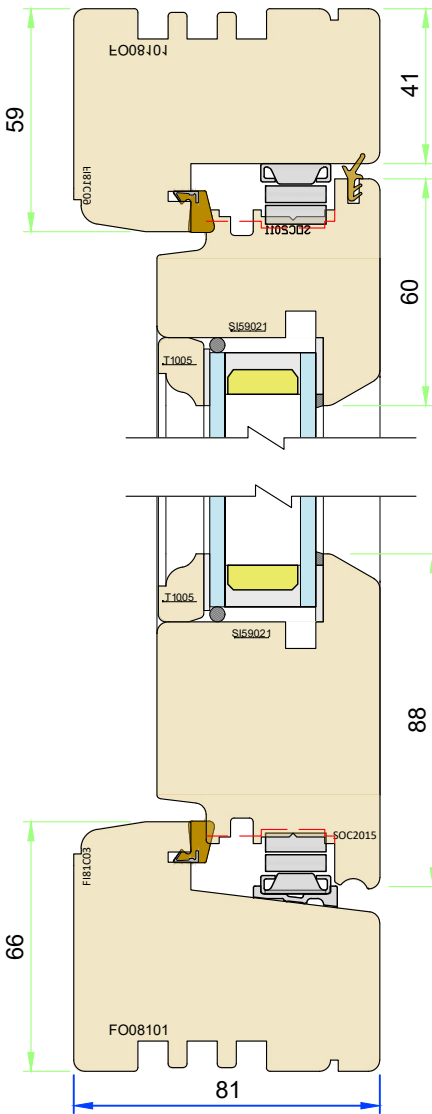


Section H-H - Reversible Hinge Frame

Scale 1:2

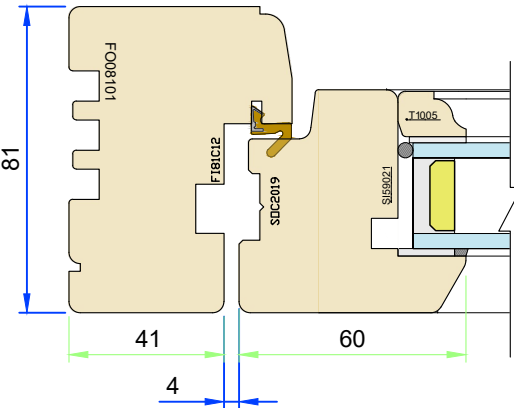

Butt Hinge option

Scale 1:2

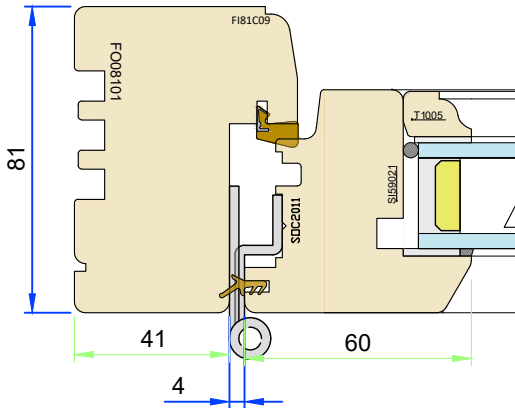

Variable Dimensions
(Dim shown is usually min)

Fixed Dimensions

Localised routing


Part No. T-C2-XX-59		
Title: Traditional - Flush casement window Hinged vent options		
Scale: As shown	Rev:	Date: 11.06.24
Drawn By: MKH	No.: T-C2-XX-59-3	

**GEORGE
BARNSDALE**
Est. 1884
High Street, Donington, Spalding, Lincs, PE11 4T
01775 823000
www.georgebarnsdale.co.uk


olerances are to George Barnsdale Standard Tolerance definitions (see supporting document for more detail) unless stated on the drawing.
ale & Sons Ltd. All rights reserved. No part of this drawing may be reproduced without the permission of George Barnsdale & Son Ltd.

DIRECT GLAZED FRAMES, All options available with all three frame thickness.


Section J-J - Direct Glazed Options
Scale 1:2

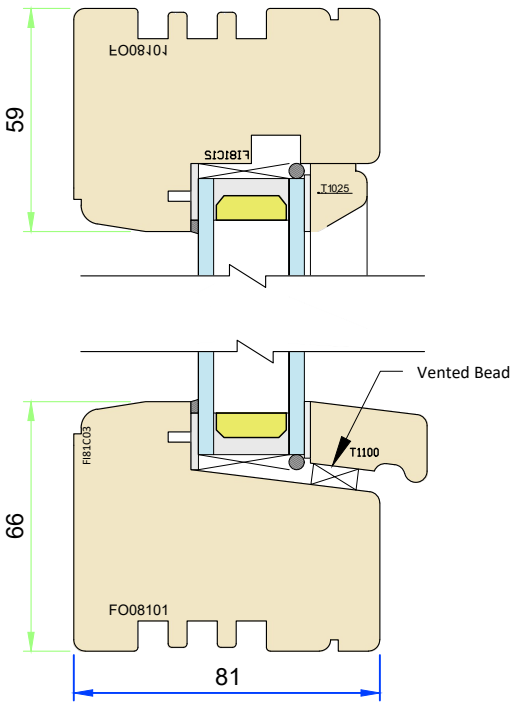

Section K-K - Direct glazed head options
Scale 1:2

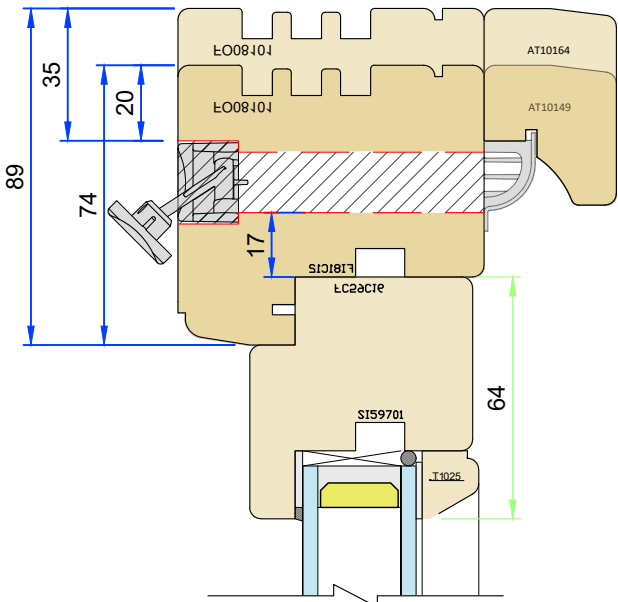


Section N-N - Cover Extension
Scale 1:2


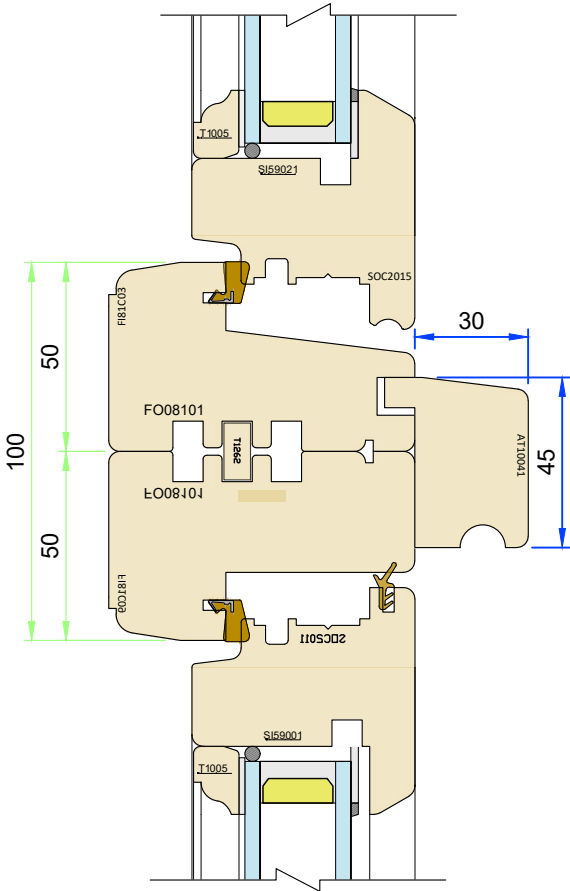


Frame Connection


Section M-M - Jamb Connection
Scale 1:2

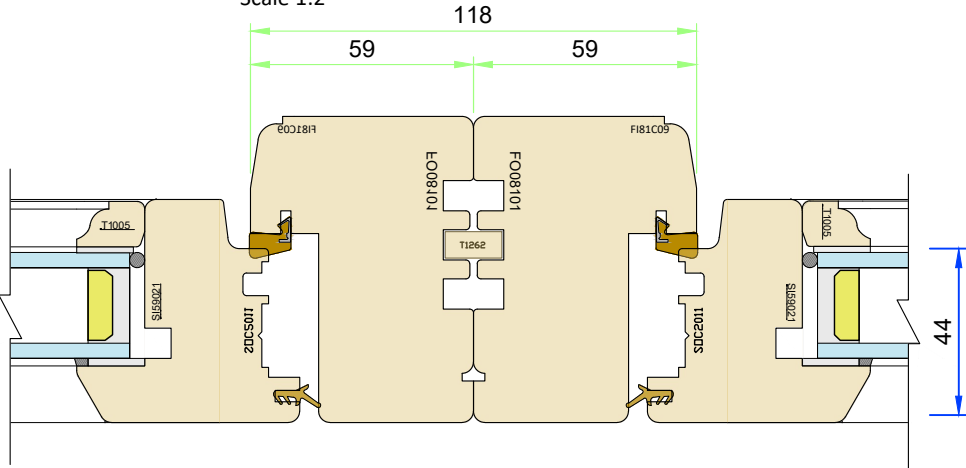


Horizontal frame connection incorporating
trickle vents
Scale 1:2

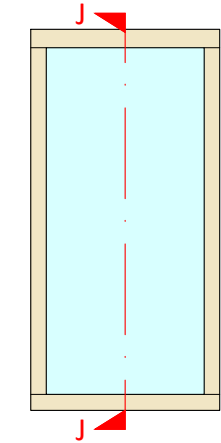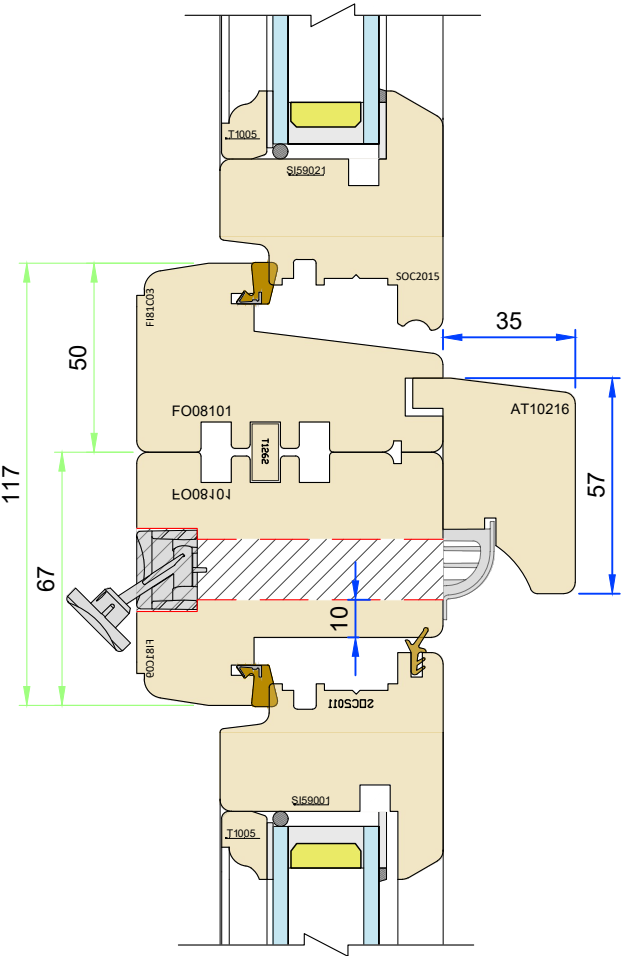

Direct Glazed Elevation
Scale 1:20

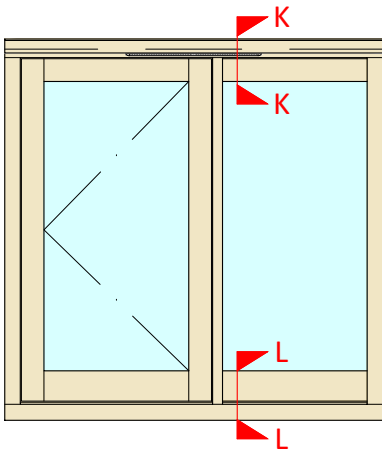

Frame Filler Elevation
Scale 1:20

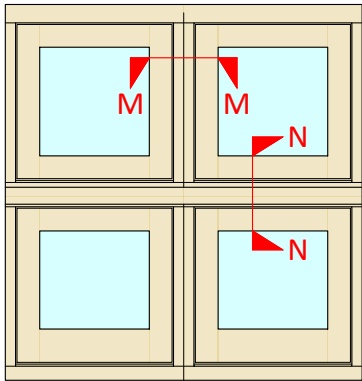

Frame Connection Elevation
Scale 1:20

- Variable Dimensions
(Dim shown is usually min)
- Fixed Dimensions
- Localised routing

olerances are to George Barnsdale Standard Tolerance definitions (see supporting document for more detail) unless stated on the drawing.
ale & Sons Ltd. All rights reserved. No part of this drawing may be reproduced without the permission of George Barnsdale & Son Ltd.

Part No. T-C2-XX-59			
Title: Traditional - Flush casement window Direct glazed options			
Scale:	As shown	Rev:	Date: 11.06.24
Drawn By:	MKH	No.:	T-C2-XX-59-4


**GEORGE
BARNSDALE**
Est. 1884
High Street, Donington, Spalding, Lincs, PE11 4T
01775 823000
www.georgebarnsdale.co.uk

FRAME OPTIONS


Scale 1:2

Beading options can be used with any frame profile


Frame Inside Options - 68mm

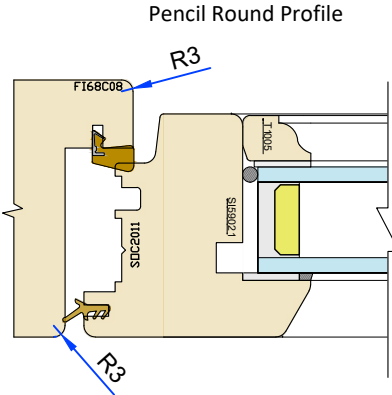

Frame Inside Options - 81mm

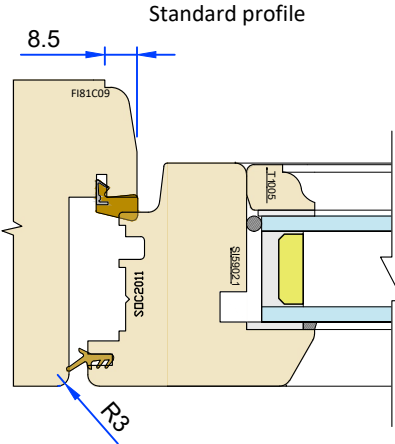


Frame Inside Options - 94mm

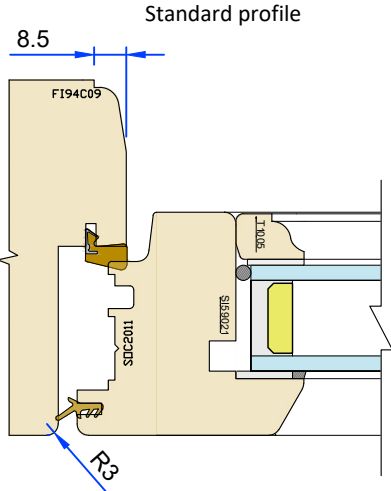


Extended Frame Options

(94mm only)
See extended frame master drawing for full details


Bevel Extended Profile

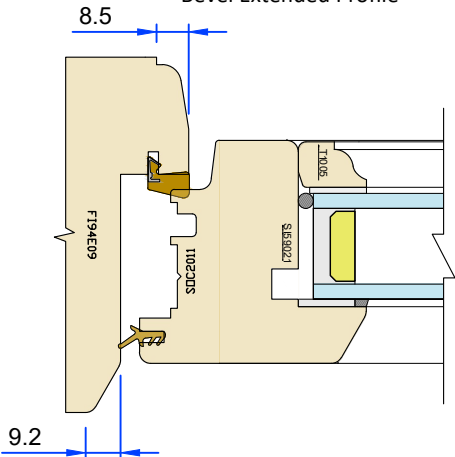


Ovolo profile

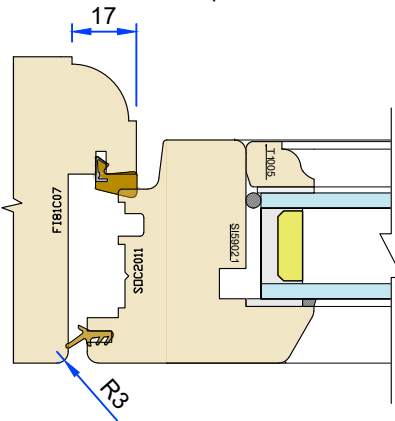


Ovolo profile

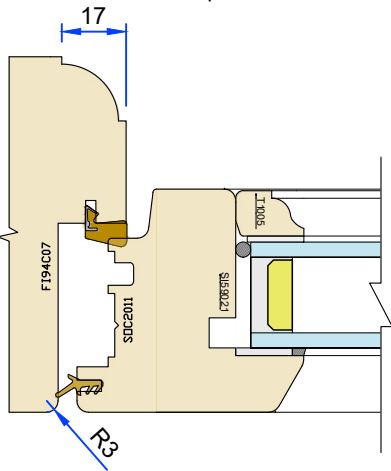


Ovolo Extended Profile

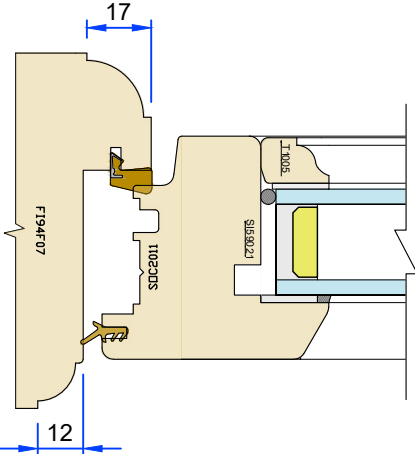


Pencil round profile

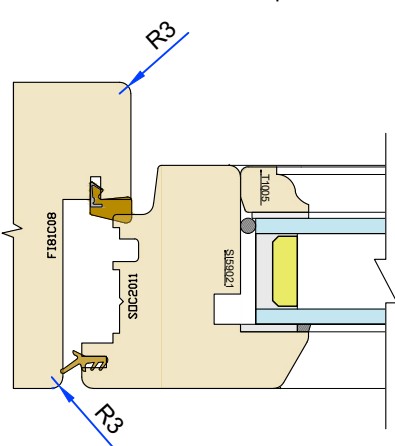

Pencil round profile

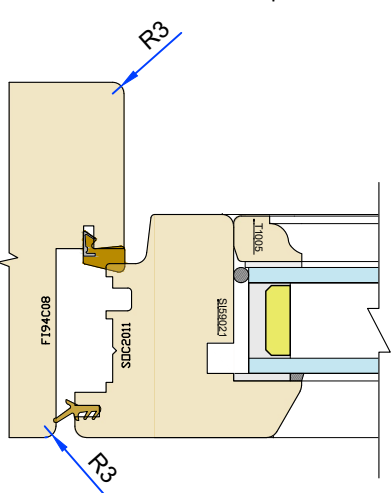

Pencil Round Extended Profile

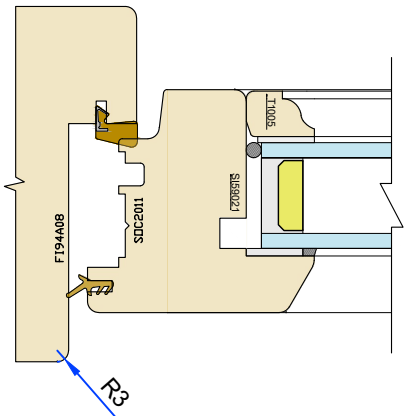

Extended frame options available with full range of inside profiles


- Variable Dimensions (Dim shown is usually min)
- Fixed Dimensions
- Localised routing

olerances are to George Barnsdale Standard Tolerance definitions (see supporting document for more detail) unless stated on the drawing.
ale & Sons Ltd. All rights reserved. No part of this drawing may be reproduced without the permission of George Barnsdale & Son Ltd.


Part No. T-C2-XX-59		
Title: Traditional - Flush casement window		
Frame options		
Scale: As shown	Rev:	Date: 11.06.24
Drawn By: MKH	No.:	T-C2-XX-59-5

Scale 1:2


90° Corner Post

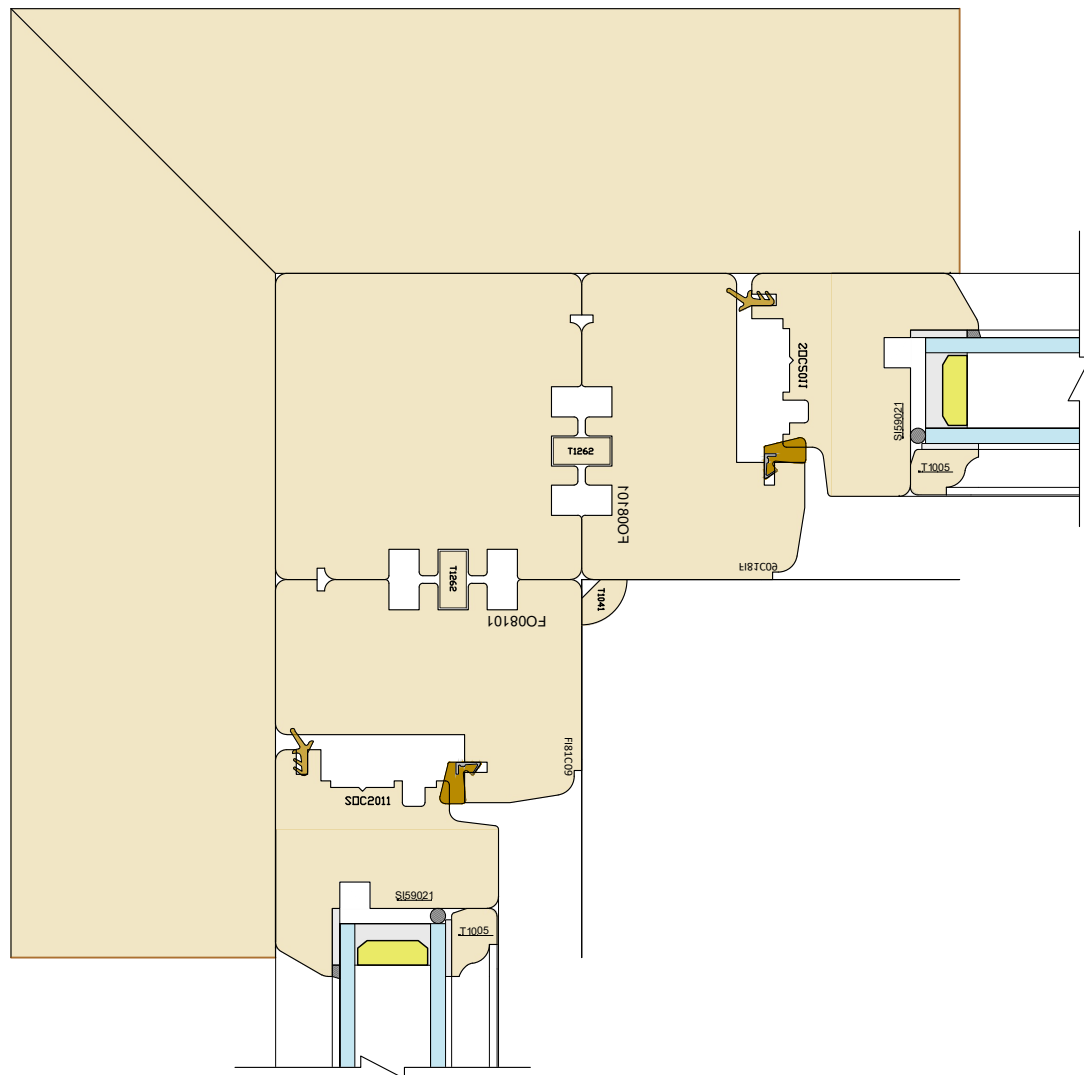

91-155° Angled Corner Post

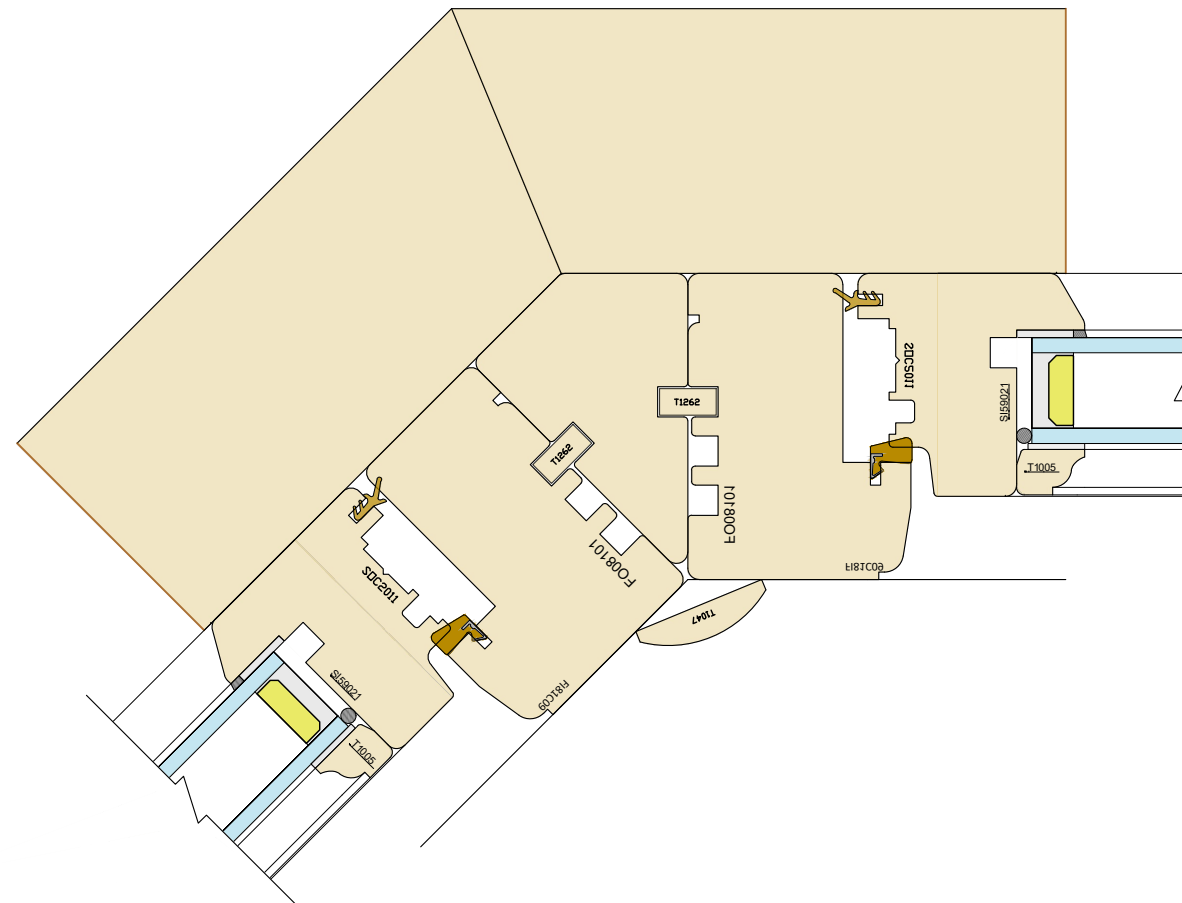

156-179° Segmented Bay

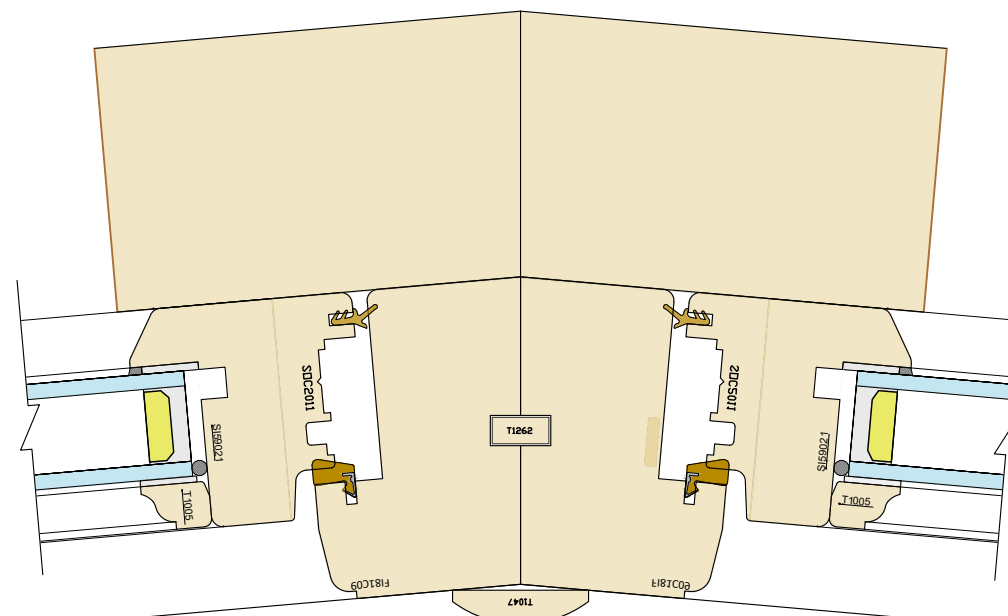

- Variable Dimensions
(Dim shown is usually min)

– Fixed Dimensions

- Localised routing





Part No. T-C2-XX-59		
Title: Traditional - Flush casement window Bay connection details		
Scale: As shown	Rev:	Date: 11.06.24
Drawn By: MKH	No.: T-C2-XX-59-6	

**GEORGE
BARNSDALE**
Est. 1884



High Street, Donington, Spalding, Lincs, PE11 4T
01775 823000
www.georgebarnsdale.co.uk

tolerances are to George Barnsdale Standard Tolerance definitions (see supporting document for more detail) unless stated on the drawing.
George Barnsdale & Son Ltd. All rights reserved. No part of this drawing may be reproduced without the permission of George Barnsdale & Son Ltd.

Security contacts

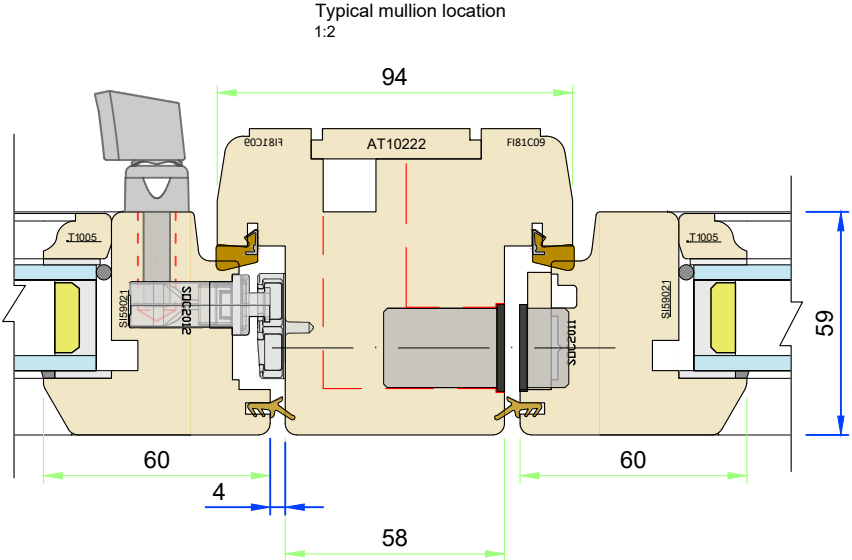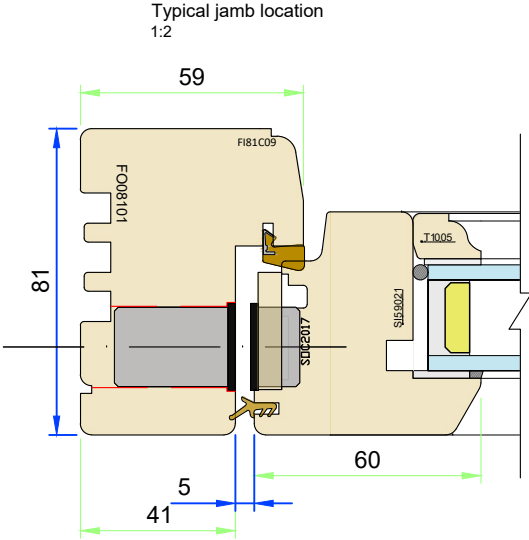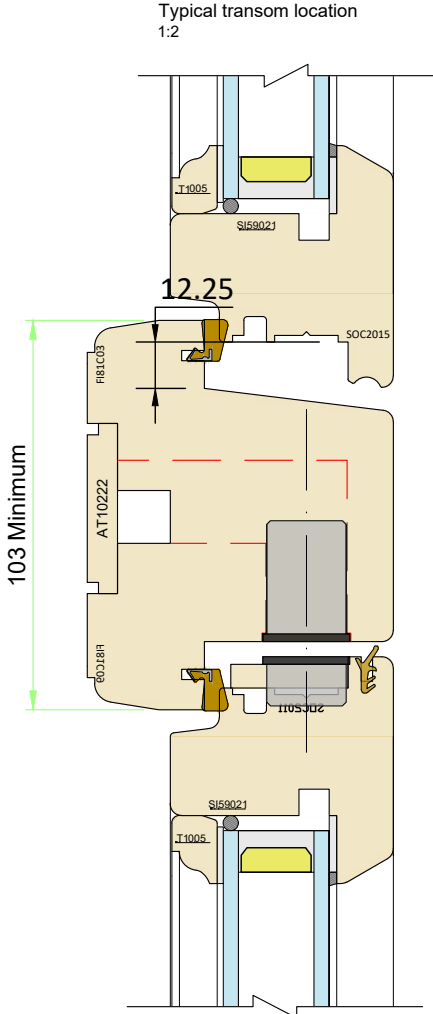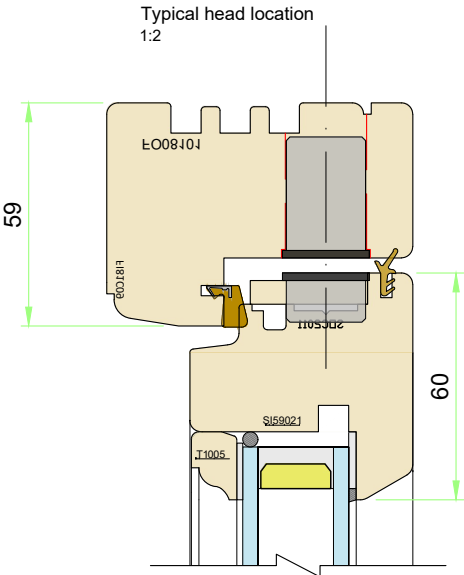

Flush quick fit door contact details

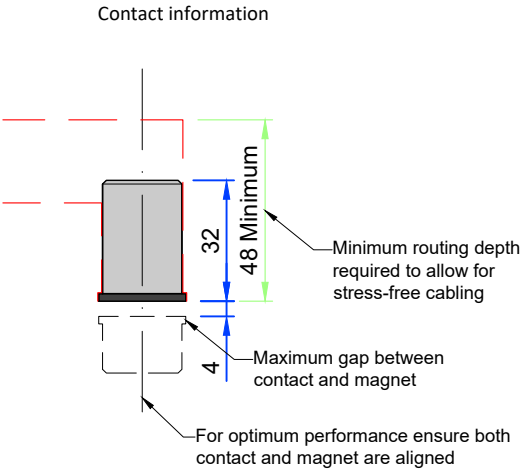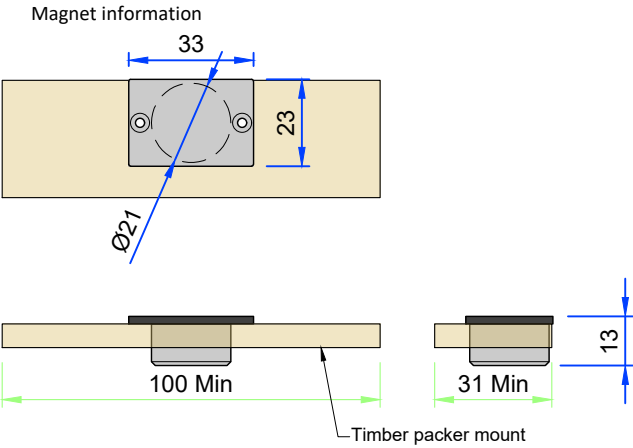

- Variable Dimensions
(Dim shown is usually min)
- Fixed Dimensions
- Localised routing

olerances are to George Barnsdale Standard Tolerance definitions (see supporting document for more detail) unless stated on the drawing.
ale & Sons Ltd. All rights reserved. No part of this drawing may be reproduced without the permission of George Barnsdale & Son Ltd.

Part No. T-C2-XX-59		
Title: Traditional - Flush casement window Security contacts - internal use only		
Scale: As shown	Rev:	Date: 11.06.24
Drawn By: MKH	No.: T-C2-XX-59-7	

GEORGE
BARNSDALE

Est. 1884

High Street, Donington, Spalding, Lincs, PE11 4T
01775 823000
www.georgebarnsdale.co.uk