



ELEVATIONS

Elevation 1 - Outside View

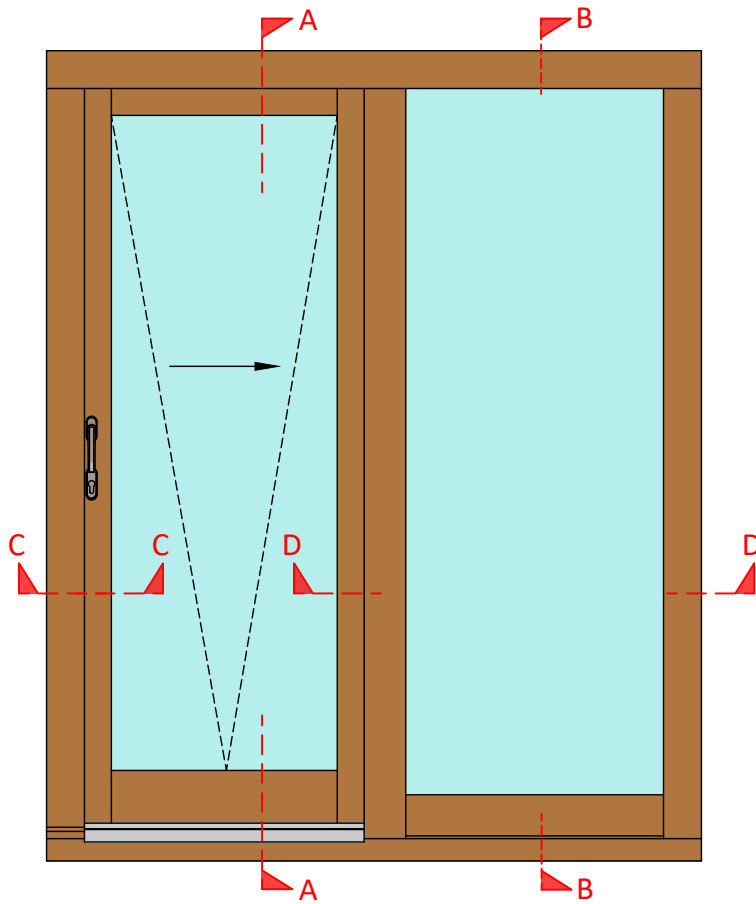


Elevation 2 - Inside View

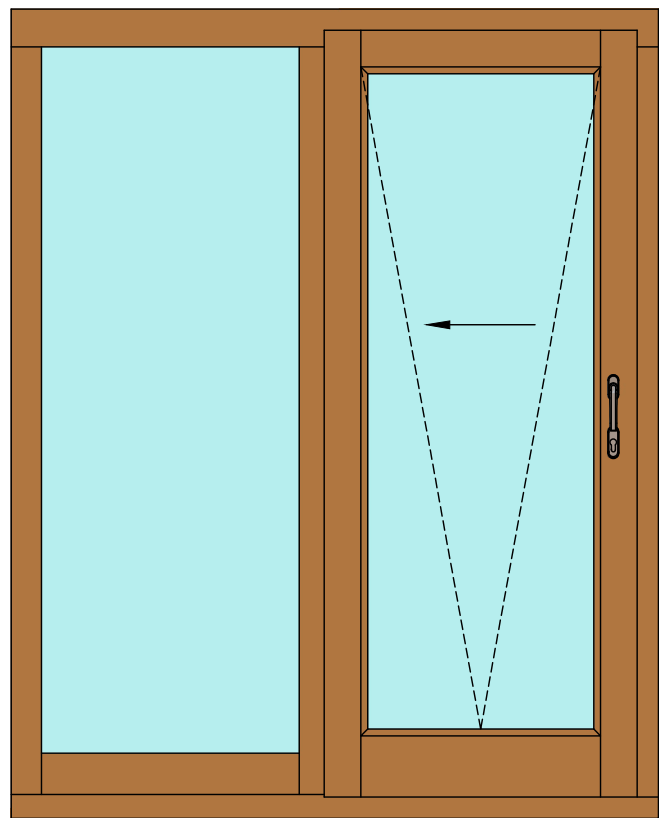


SECTIONS


Section A-A - Head and Cill

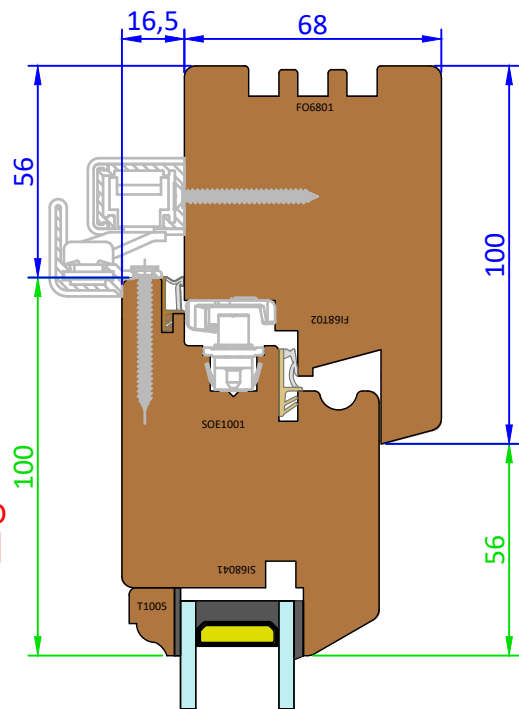



Section B-B - (Scale 1:2)

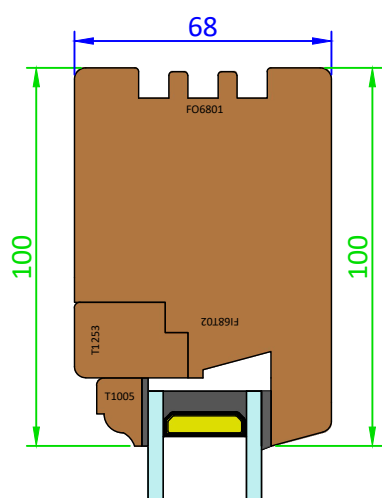

Section C-C - (Scale 1:2)

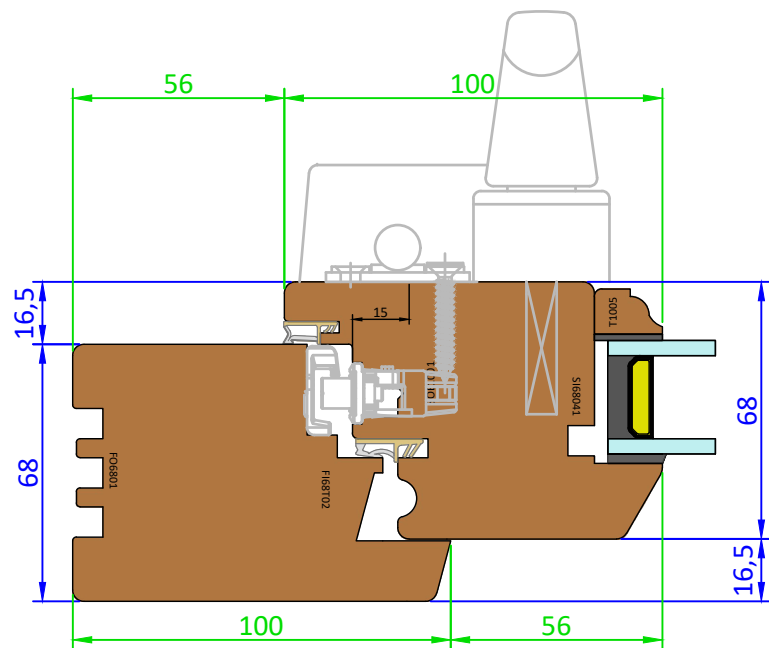

Section D-D - (Scale 1:2)

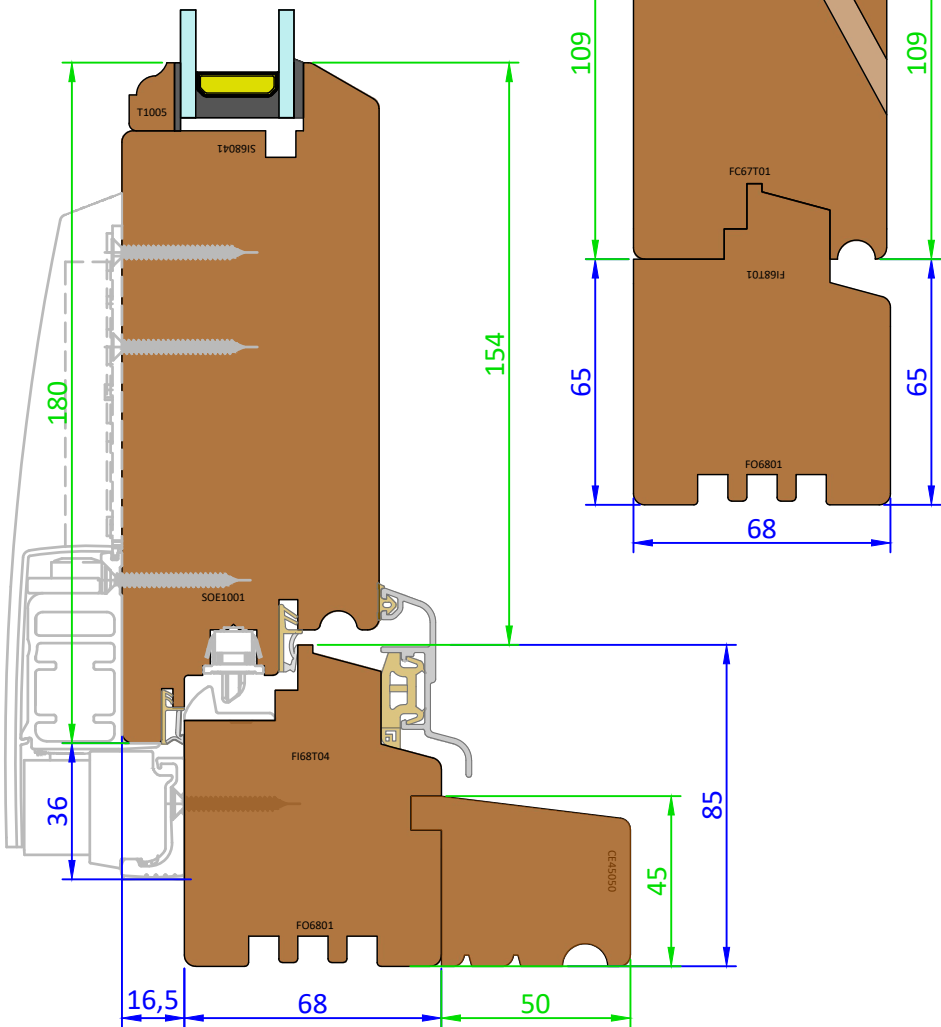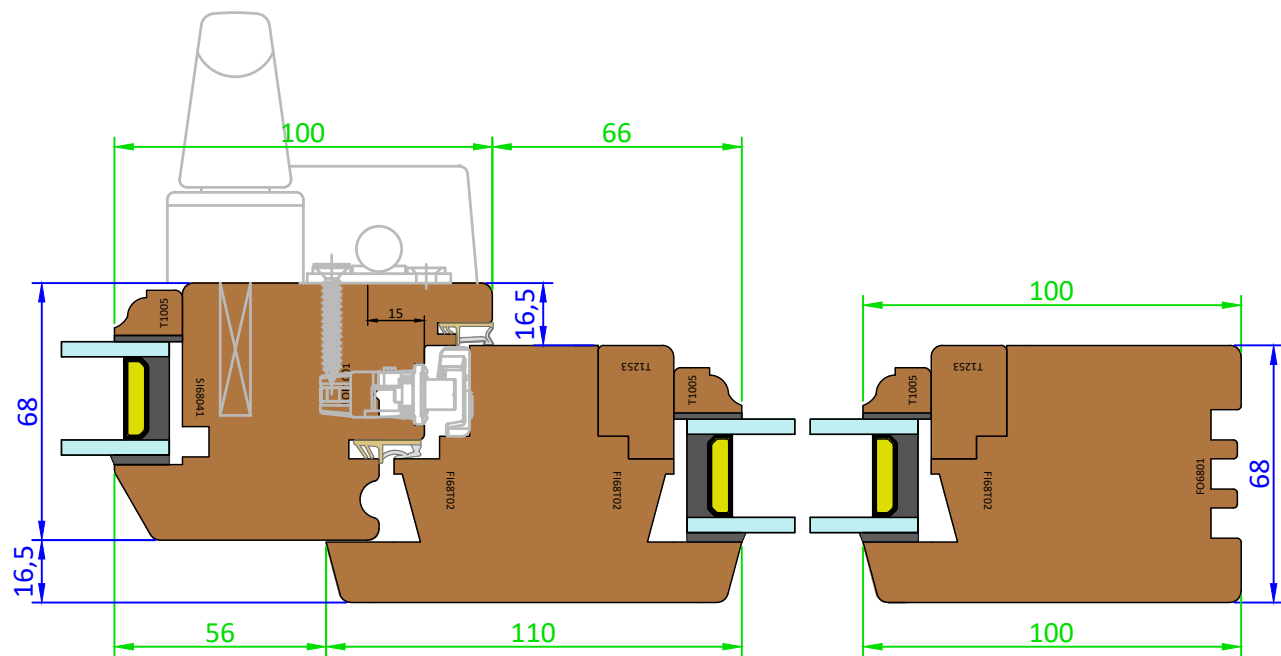


Variable Dimension  
Fixed Dimensions

Dimensions are to George Barnsdale Standard Tolerance definitions (see supporting document for more detail) unless stated on the drawing.  
George Barnsdale & Son Ltd. All rights reserved. No part of this drawing may be reproduced without the permission of George Barnsdale & Son Ltd.

Part No. T-DS12-68-68			
Title: Traditional - Tilt and slide patio doorset Standard Frame and sash sections			
Scale:	As shown	Rev:	Date: 27-May-25
Drawn By:	No.: T-DS12-68-68-1		

**GEORGE  
BARNSDALE**  
Est. 1884  
High Street, Donington, Spalding, Lincs, PE11 4  
01775 823000  
www.georgebarnsdale.co.uk

SECTIONS (Scale 1:2)  
Section A-A - (Scale 1:2)

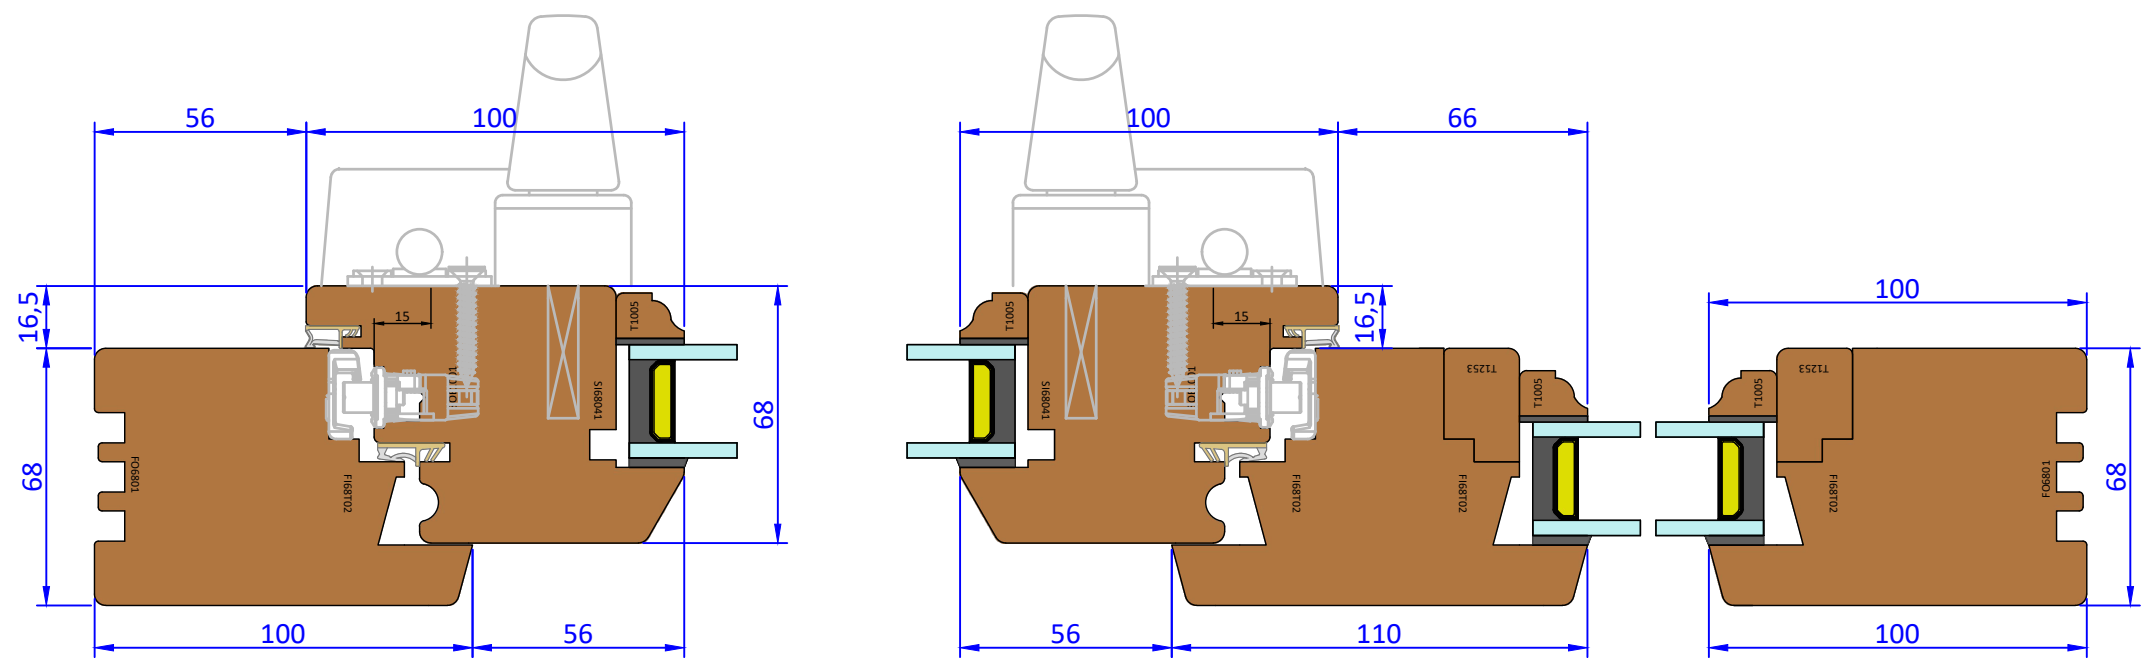

Variable Dimension  
Fixed Dimensions


Dimensions are to George Barnsdale Standard Tolerance definitions (see supporting document for more detail) unless stated on the drawing.  
George Barnsdale & Son Ltd. All rights reserved. No part of this drawing may be reproduced without the permission of George Barnsdale & Son Ltd.

Part No. T-DS12-68-68		
Title: Traditional - Tilt and slide patio doorset Standard Frame and sash sections		
Scale: As shown	Rev:	Date: 27-May-25
Drawn By:	No.: T-DS12-68-68-2	


**GEORGE  
BARNSDALE**  
Est. 1884  
High Street, Donington, Spalding, Lincs, PE11 4  
01775 823000  
www.georgebarnsdale.co.uk

SCHEME PLANS - (Scale 1:??)


Scheme A - Slide Left with Turn-Only Sash (DS12-AL)

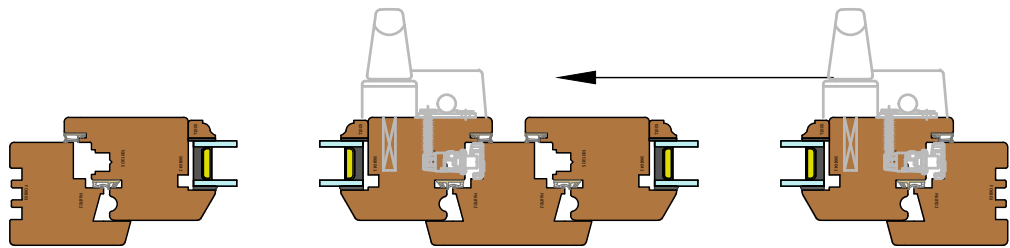


Scheme A - Slide Right with Turn-Only Sash (DS12-AR)

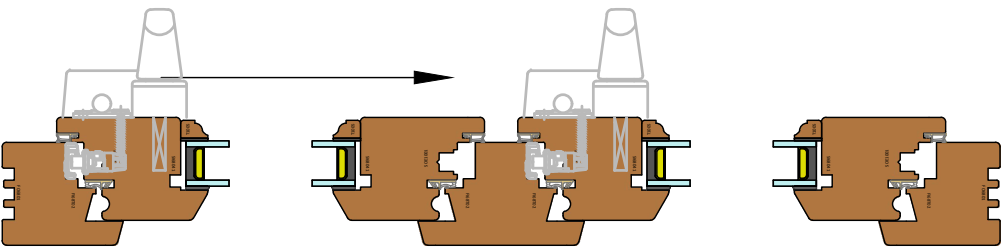


Scheme C - Double Sliding with Meeting Rail and Double Turn-Only Sashes (DS12-CM)

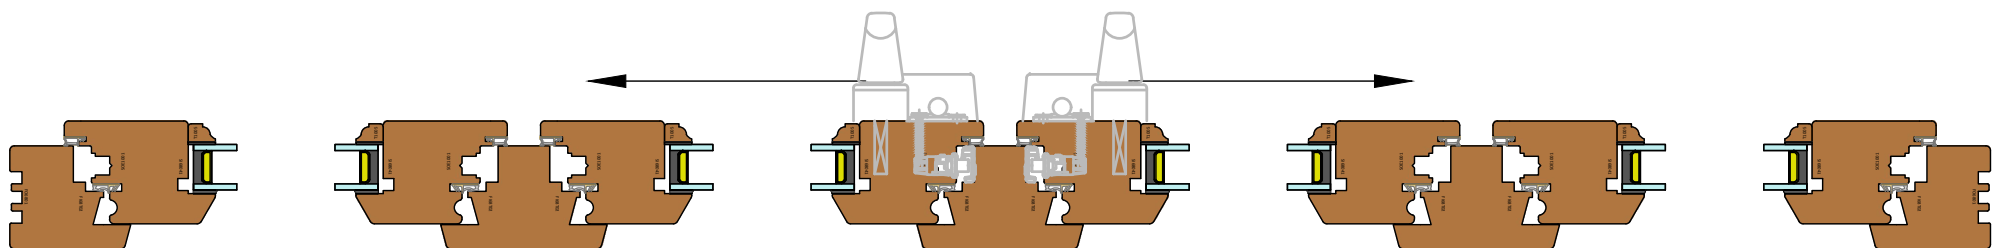


Scheme C - Double Sliding with Fixed Mullion and Double Turn-Only Sashes (DS12-CF)

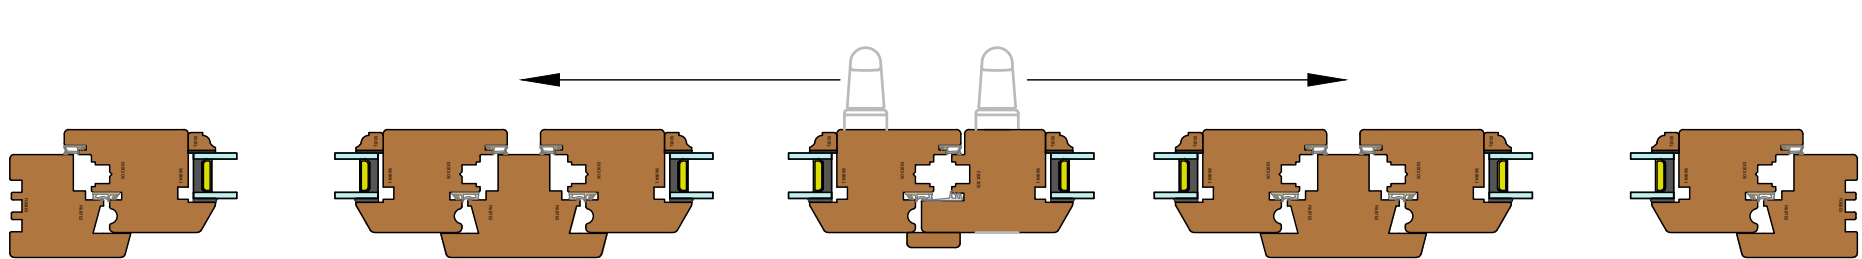


Scheme G - Slide Left with Double Fixed Glazing Panels (DS12-??)

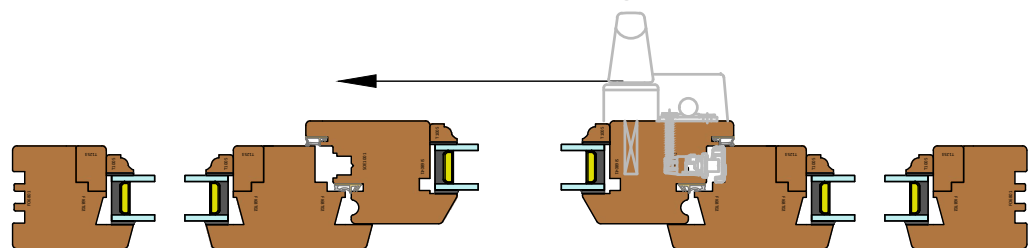

Scheme G - Slide Right with Double Fixed Glazing Panels (DS12-??)

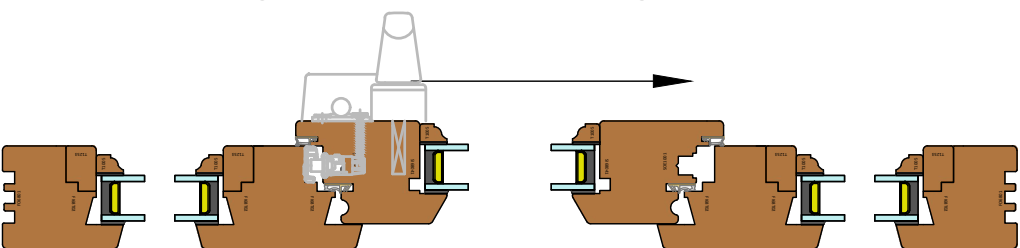

Scheme G - Slide Left (DS12-GL)

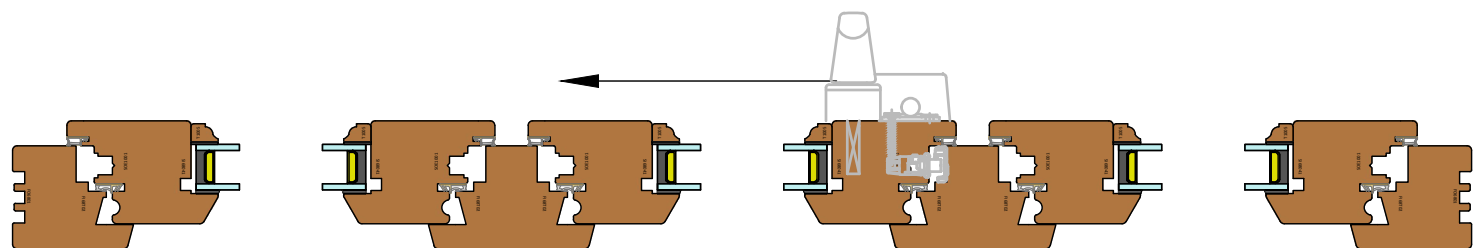

Variable Dimensions  
Fixed Dimensions


ices are to George Barnsdale Standard Tolerance definitions (see supporting document for more detail) unless stated on the drawing.  
& Sons Ltd. All rights reserved. No part of this drawing may be reproduced without the permission of George Barnsdale & Son Ltd.

Part No. T-DS12-68-68		
Title: Traditional - Tilt and slide patio doorset Standard Frame and sash sections		
Scale: As shown	Rev:	Date: 27-May-25
Drawn By:	No.: T-DS12-68-68-3	


**GEORGE  
BARNSDALE**  
Est. 1884  
High Street, Donington, Spalding, Lincs, PE11 4'  
01775 823000  
www.georgebarnsdale.co.uk

FRAME AND SASH OPTIONS


68mm Frame and 68mm Sash - Standard Profile

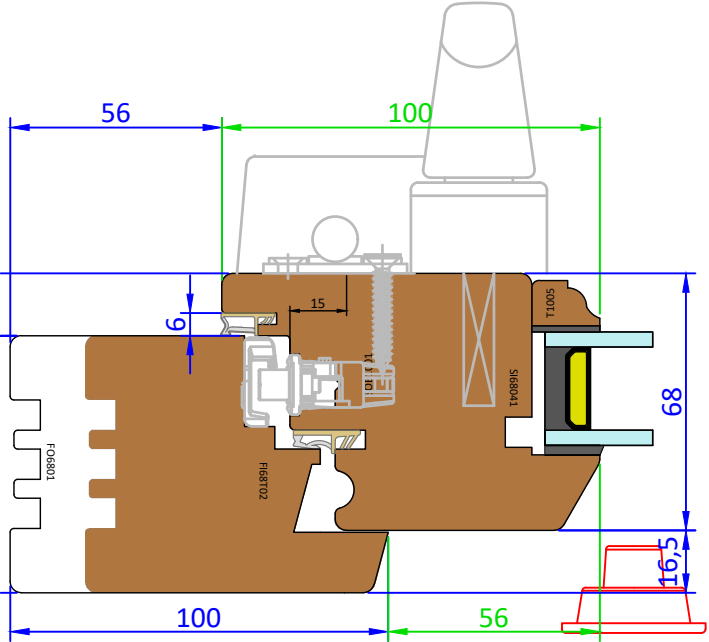


68mm Frame and 78mm Sash - Standard Profile

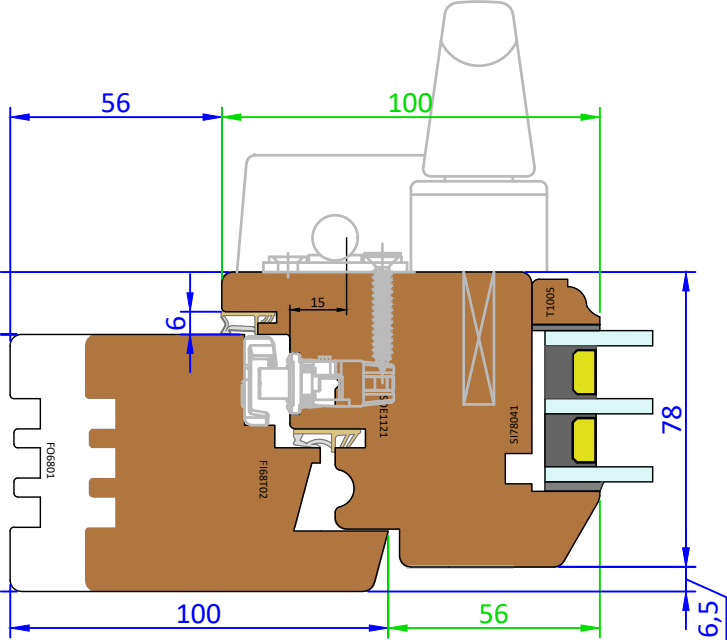

68mm Frame and 68mm Sash - Pencil Round Profile

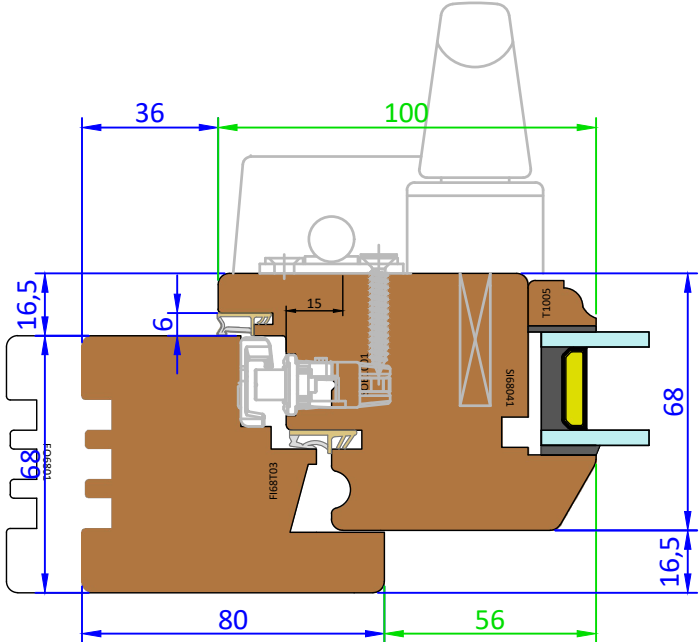


68mm Frame and 78mm Sash - Pencil Round Profile

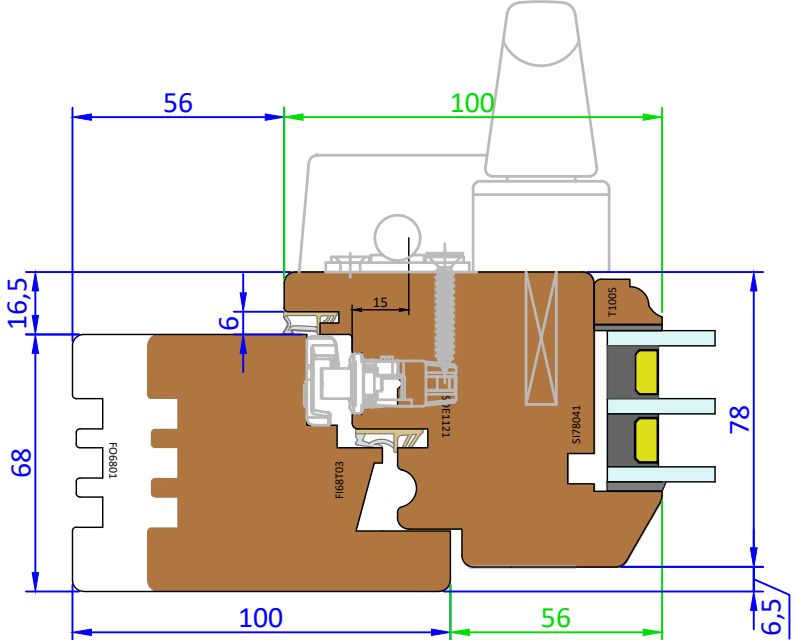


Cill Extension Options - (Scale 1:2)


Cill Extension for 30mm Extensions

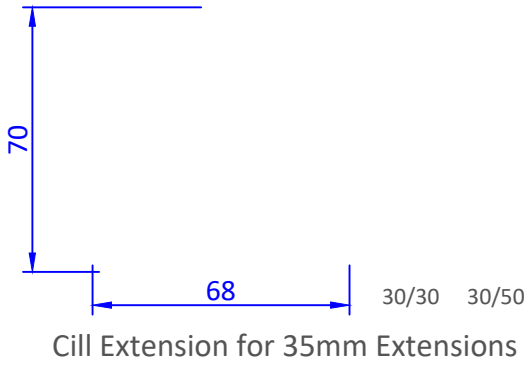

Cill Extension for 35mm Extensions

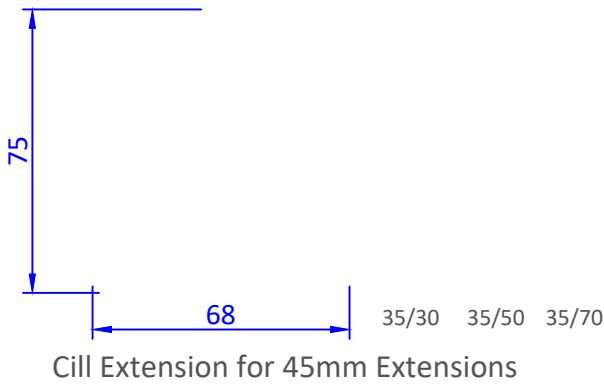

Cill Extension for 45mm Extensions

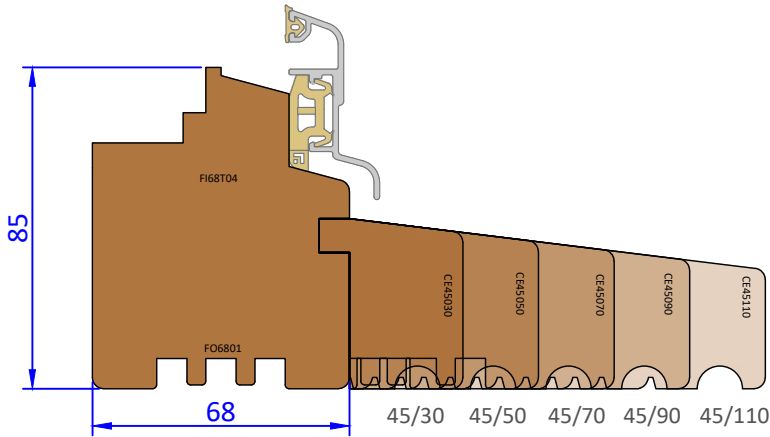


Variable Dimension  
Fixed Dimensions

ices are to George Barnsdale Standard Tolerance definitions (see supporting document for more detail) unless stated on the drawing.  
& Sons Ltd. All rights reserved. No part of this drawing may be reproduced without the permission of George Barnsdale & Son Ltd.

Part No. T-DS12-68-68		
Title: Traditional - Tilt and slide patio doorset Standard Frame and sash sections		
Scale: As shown	Rev:	Date: 27-May-25
Drawn By:	No.: T-DS12-68-68-4	

**GEORGE  
BARNSDALE**  
Est. 1884  
High Street, Donington, Spalding, Lincs, PE11 4'  
01775 823000  
www.georgebarnsdale.co.uk

VENTILATION OPTION DETAILS - (Scale 1:2)

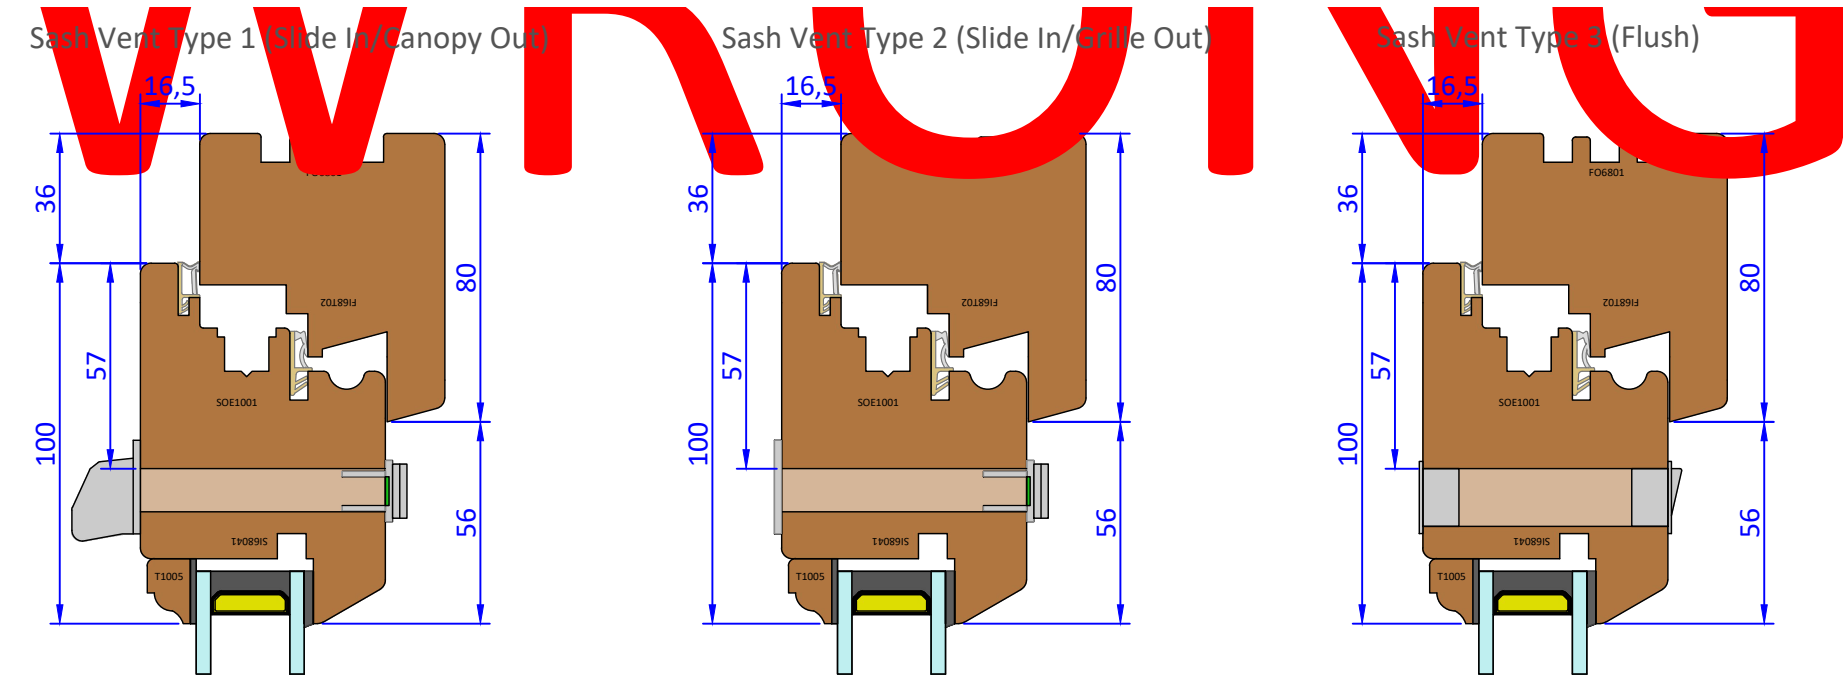

Variable Dimensions

Fixed Dimensions


ices are to George Barnsdale Standard Tolerance definitions (see supporting document for more detail) unless stated on the drawing.  
& Sons Ltd. All rights reserved. No part of this drawing may be reproduced without the permission of George Barnsdale & Son Ltd.

Part No. T-DS12-68-68		
Title: Traditional - Tilt and slide patio doorset Standard Frame and sash sections		
Scale: As shown	Rev:	Date: 27-May-25
Drawn By:	No.: T-DS12-68-68-5	


**GEORGE  
BARNSDALE**  
Est. 1884  
High Street, Donington, Spalding, Lincs, PE11 4J  
01775 823000  
www.georgebarnsdale.co.uk

SECTION OPTION DETAILS


Direct Glazed Frame and Sash Section - (Scale 1:2)

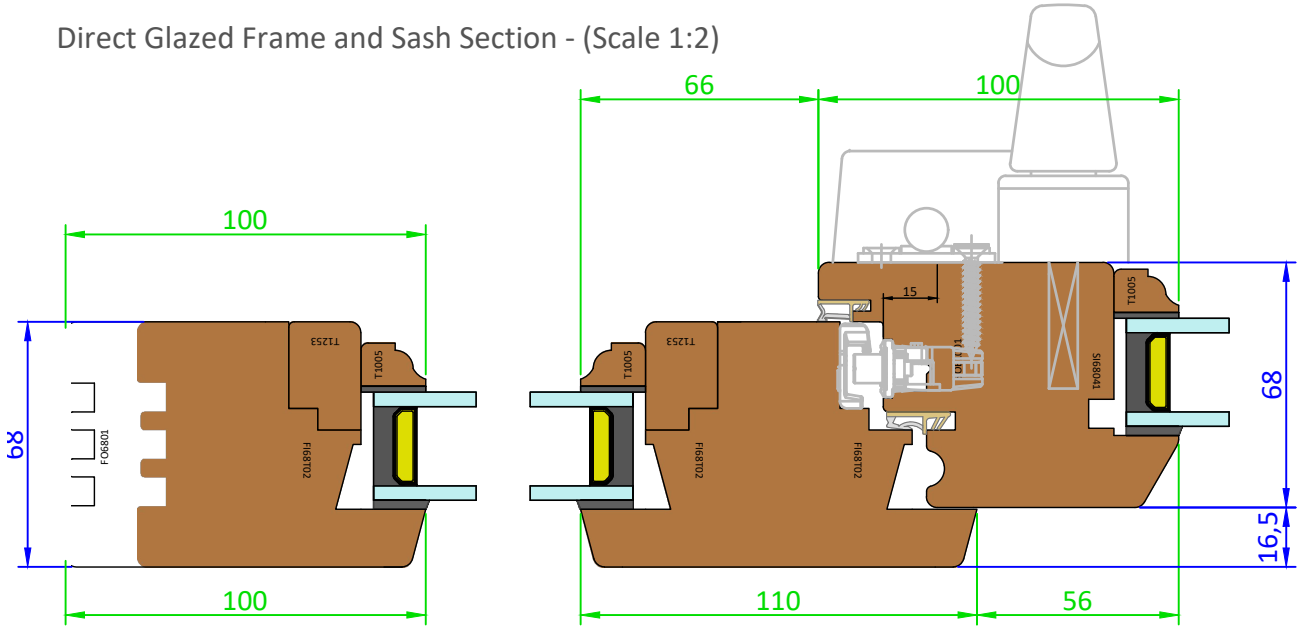


Meeting Rail Section - (Scale 1:2)

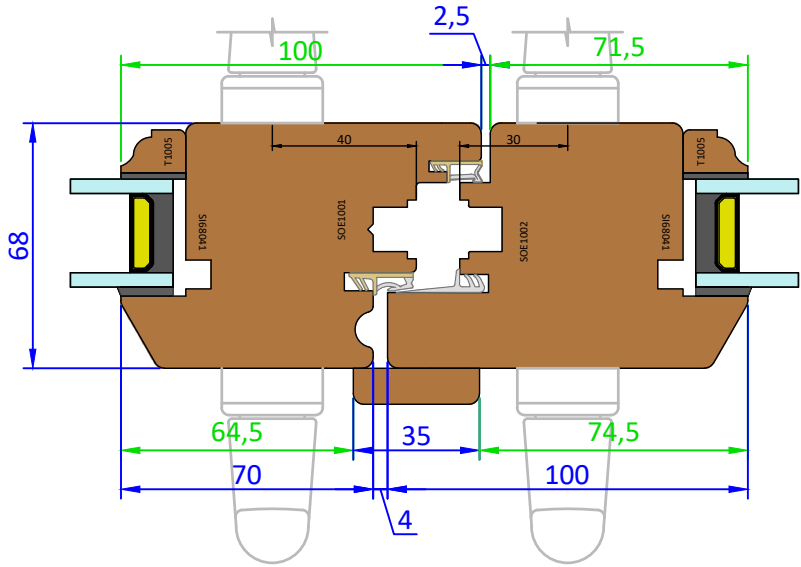


Fixed Mullion Section - (Scale 1:2)

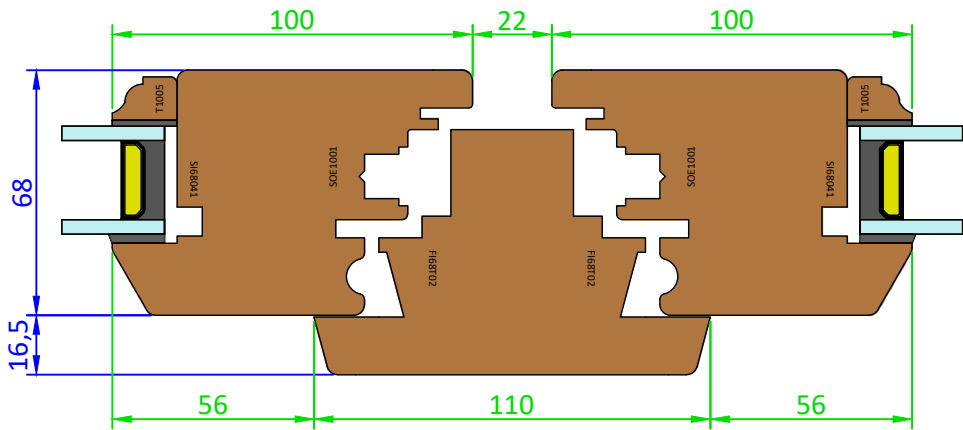


Direct Glazed Frame and Sash Section - (Scale 1:2)

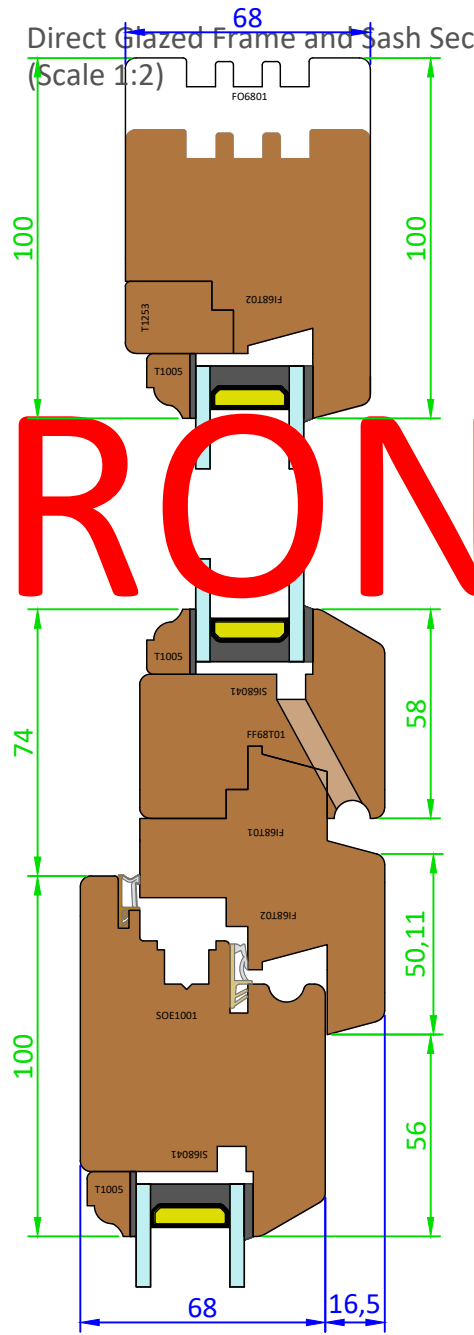

Timber Transom Option - (Scale 1:2)

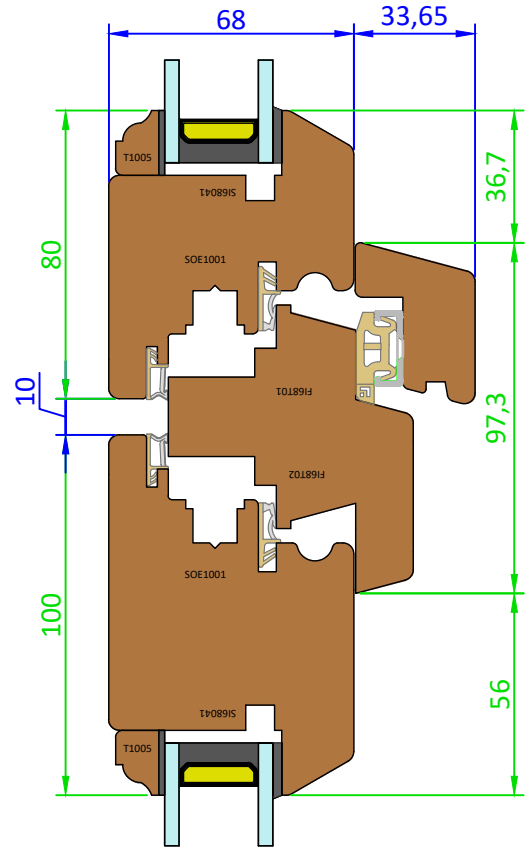

Timber Cill Option - (Scale 1:2)

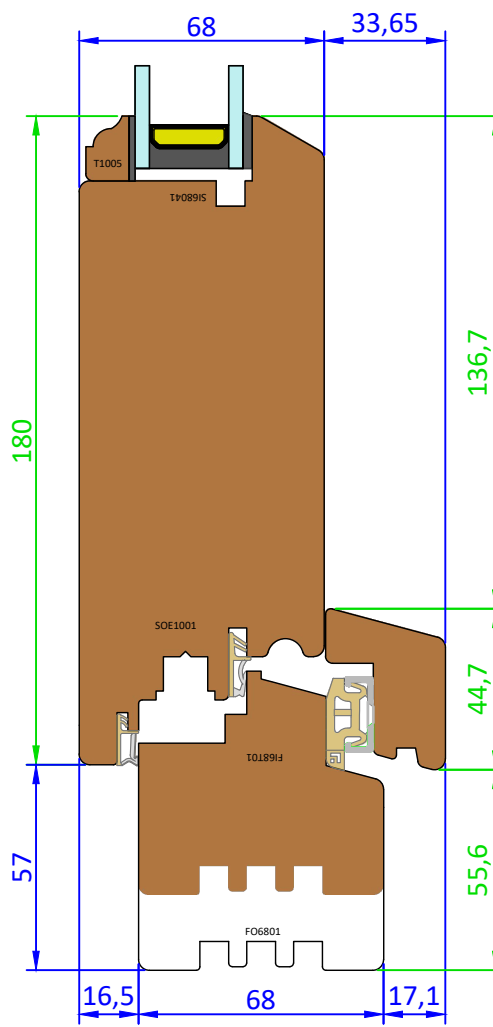

Variable Dimension  
Fixed Dimensions

Dimensions are to George Barnsdale Standard Tolerance definitions (see supporting document for more detail) unless stated on the drawing.  
& Sons Ltd. All rights reserved. No part of this drawing may be reproduced without the permission of George Barnsdale & Son Ltd.

Part No. T-DS12-68-68		
Title: Traditional - Tilt and slide patio doorset Standard frame and sash sections		
Scale: As shown	Rev:	Date: 27-May-25
Drawn By:	No.: T-DS12-68-68-6	

**GEORGE  
BARNSDALE**  
Est. 1884  
High Street, Donington, Spalding, Lincs, PE11 4'  
01775 823000  
www.georgebarnsdale.co.uk