

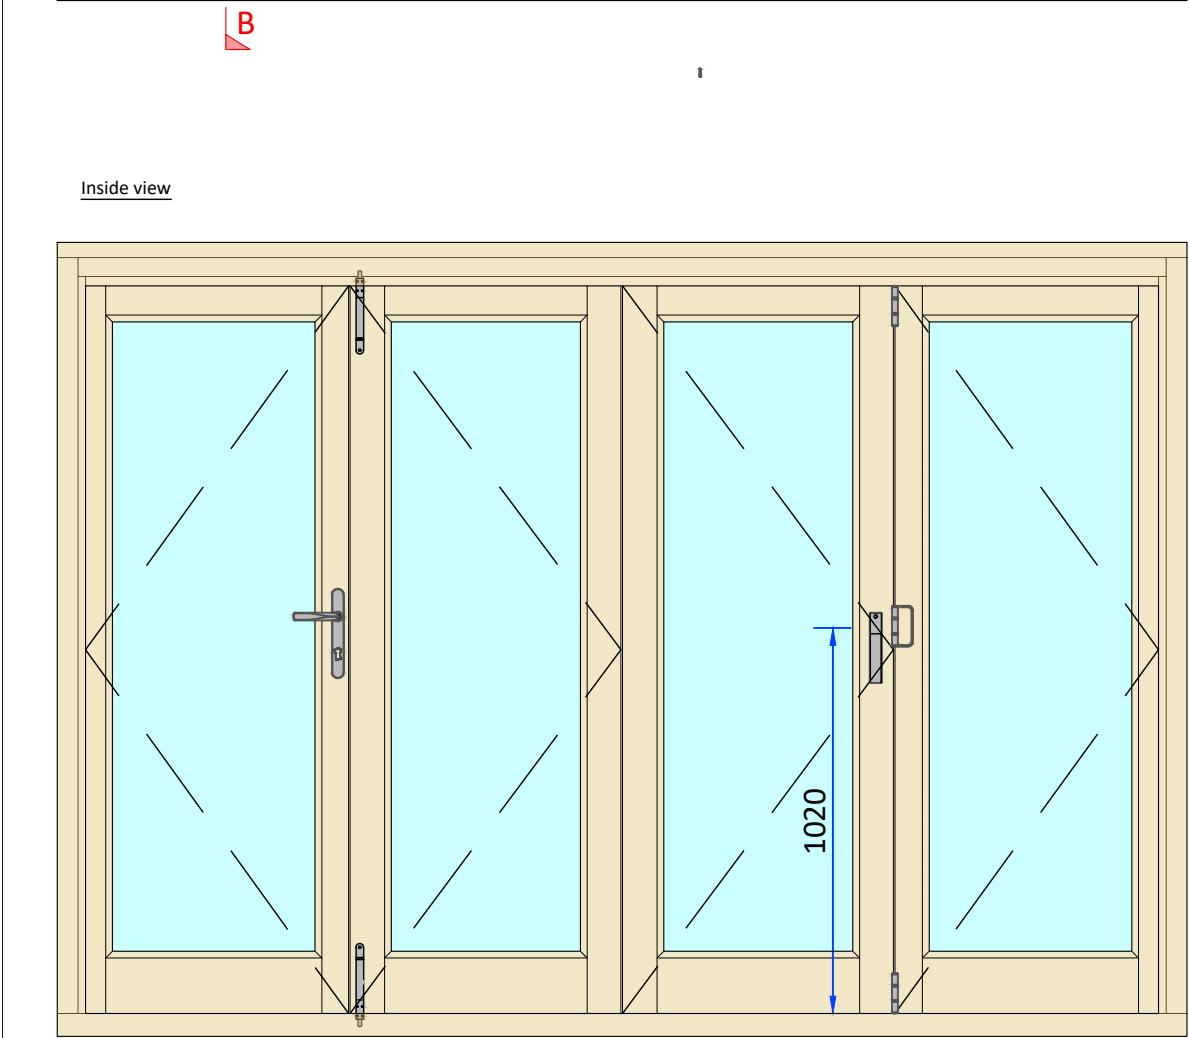




ELEVATIONS
(All details 1:20)

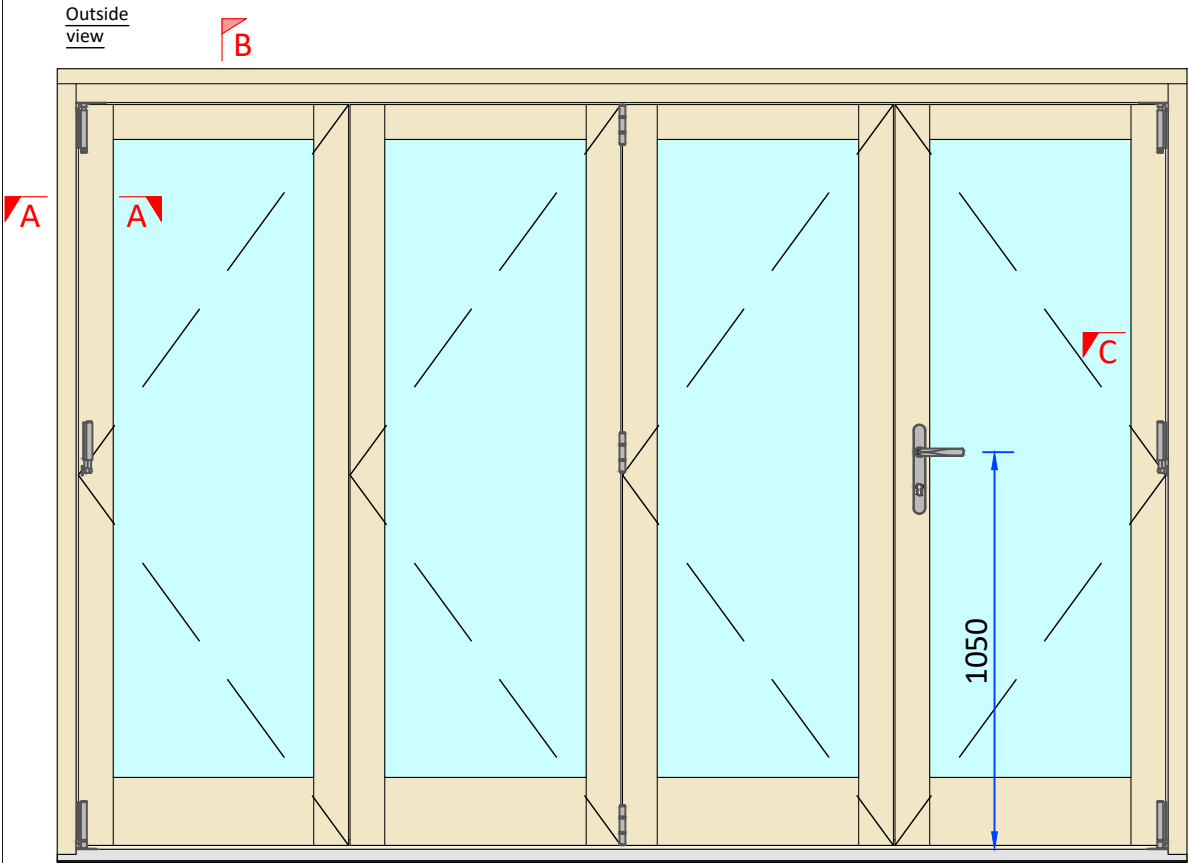


Section A-A - Head detail

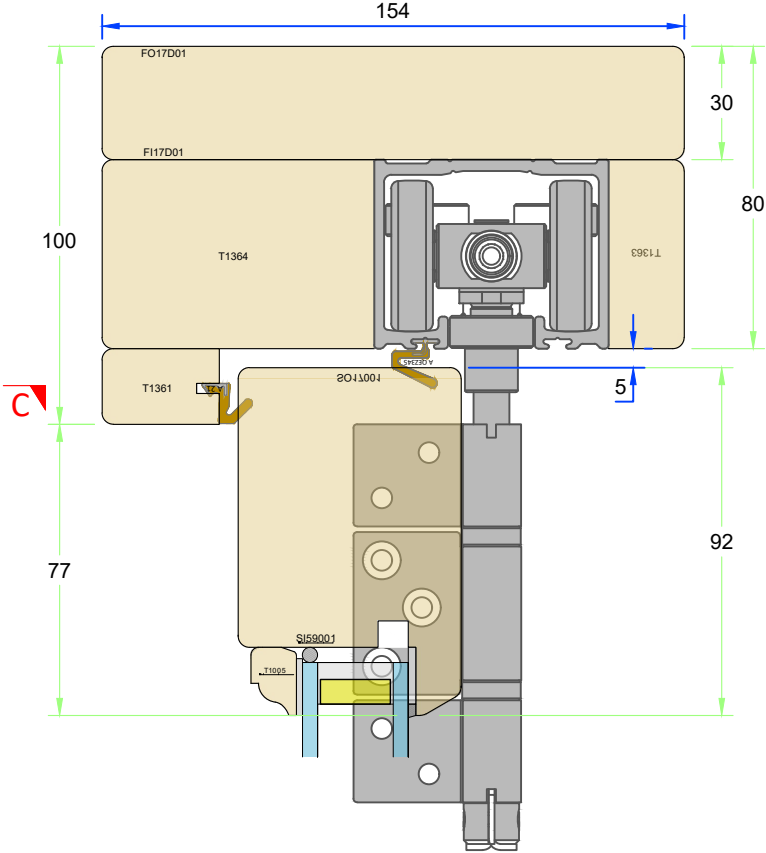

SECTIONS
(All details 1:2)

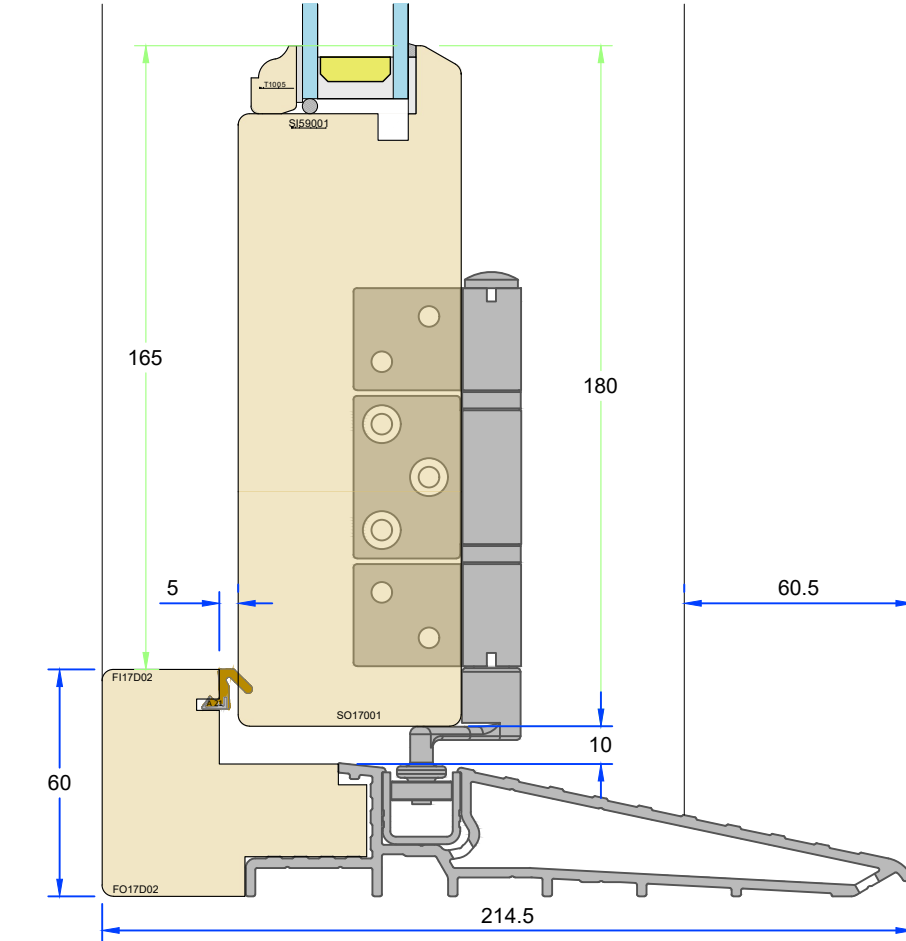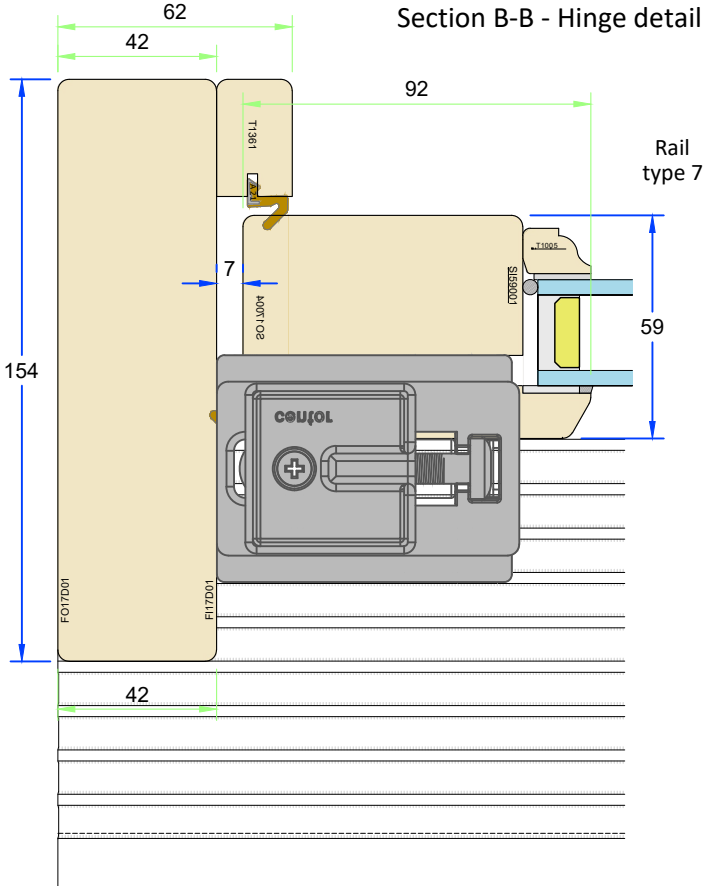

Section C-C - Jamb detail

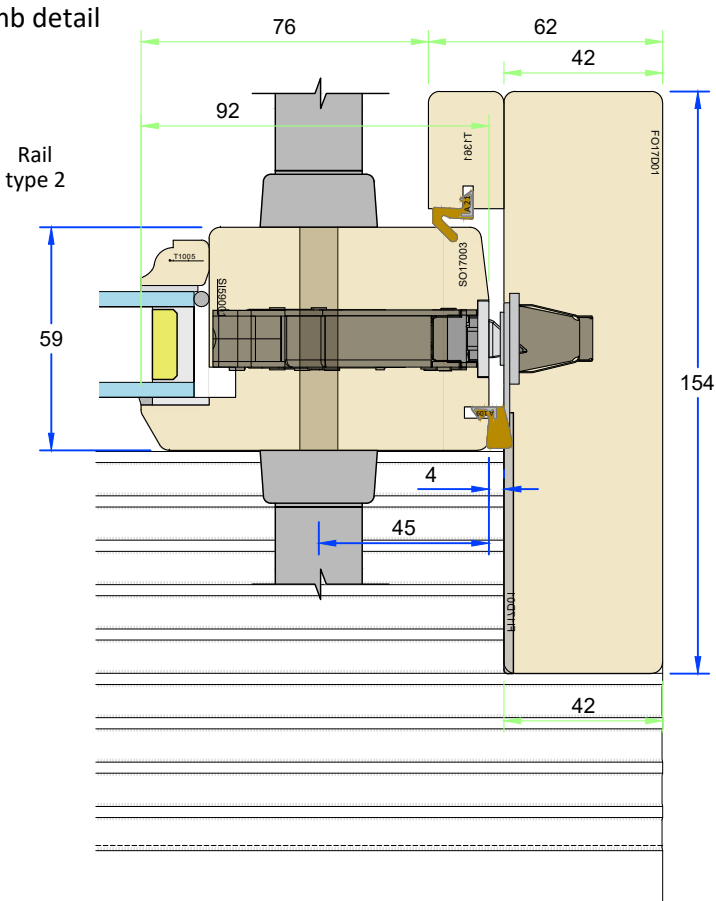

Variable Dimensions
(Dim shown is usually min)

Fixed Dimensions


Localised routing

Part No. T-DS17-154		
Title: Traditional - Bifold Patio Door (Open Out)		
Scale:	As shown	Rev:
Date:		7-May-25
Drawn By:	MKH	No.:
T-DS17-154-1		


**GEORGE
BARNSDALE**
Est. 1884
High Street, Donington, Spalding, Lincs, PE11 4TA
01775 823000
www.georgebarnsdale.co.uk

Tolerances: All tolerances are to George Barnsdale Standard Tolerance definitions (see supporting document for more detail) unless stated on the drawing.
© George Barnsdale & Sons Ltd. All rights reserved. No part of this drawing may be reproduced without the permission of George Barnsdale & Son Ltd.

(All details 1:2)
154

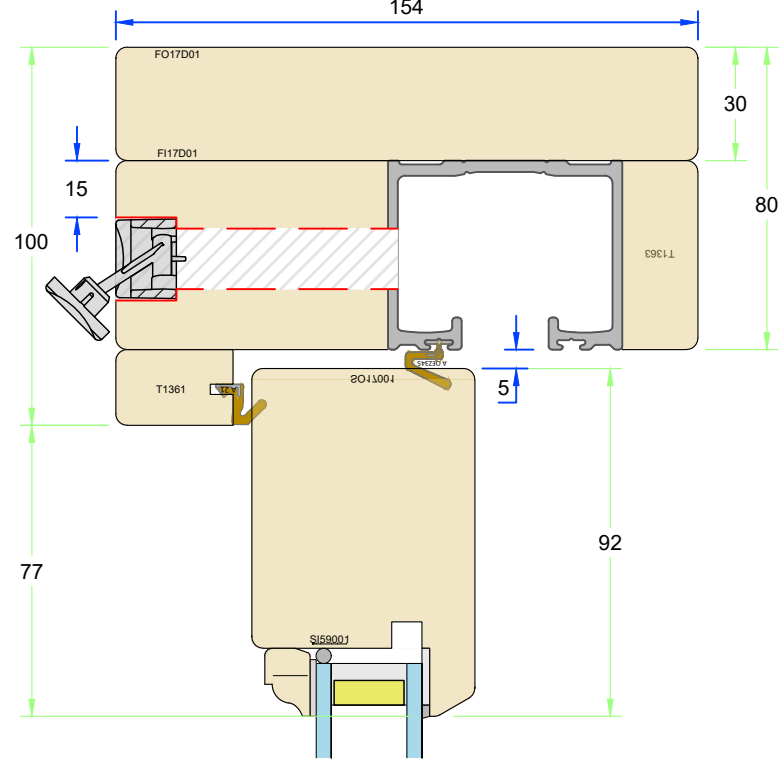

(All details 1:2)

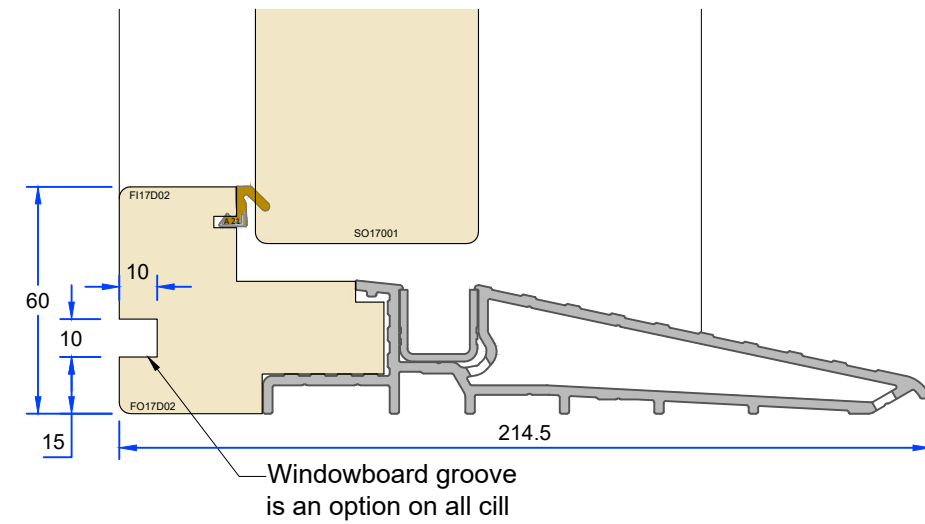

—Windowboard groove is an option on all cill



- Fixed Dimensions

- Localised routing






Part No. T-DS17-154		
Title: Traditional - Bifold Patio Door (Open Out)		
Scale: As shown	Rev:	Date: 7-May-25
Drawn By: MKH	No.: T-DS17-154-2	

**GEORGE
BARNSDALE**
Est. 1884 —————
High Street, Donington, Spalding, Lincs, PE11 4TA
01775 823000
www.georgebarnsdale.co.uk

HINGE OPTIONS
(All details 1:2)

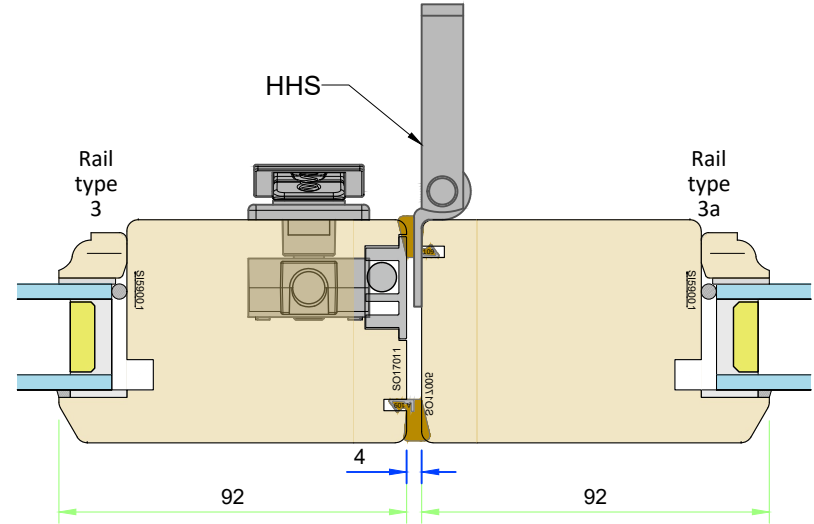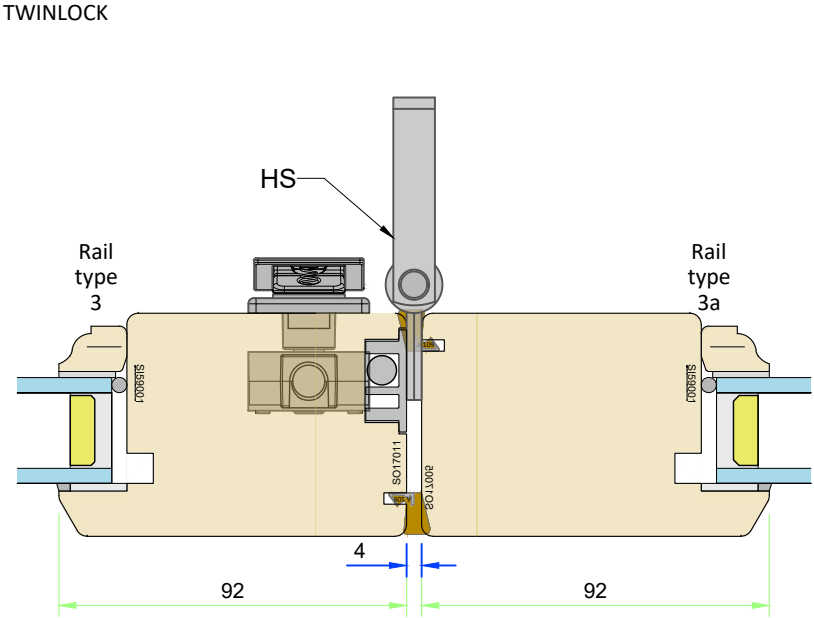

OPENING SECTIONS - DEPENDANT ON CONFIGURATION
(All details 1:2)

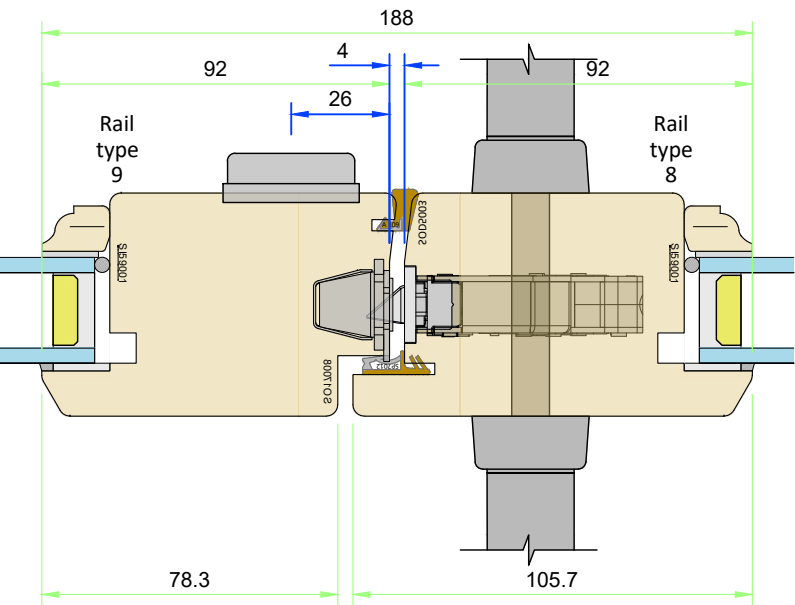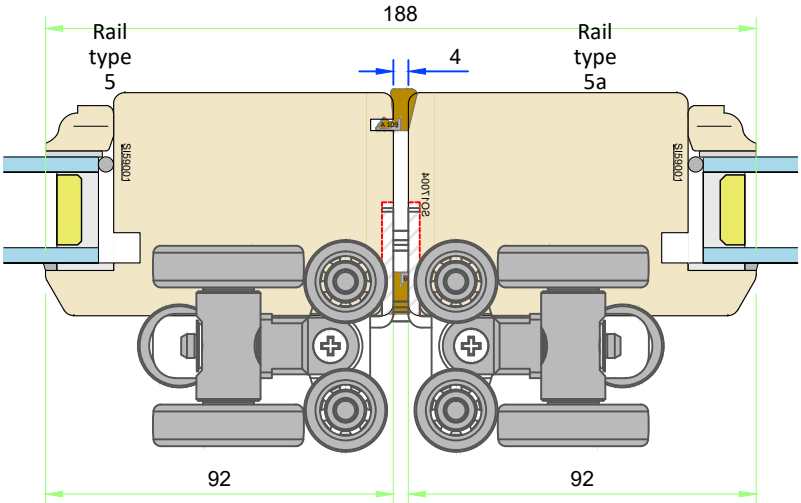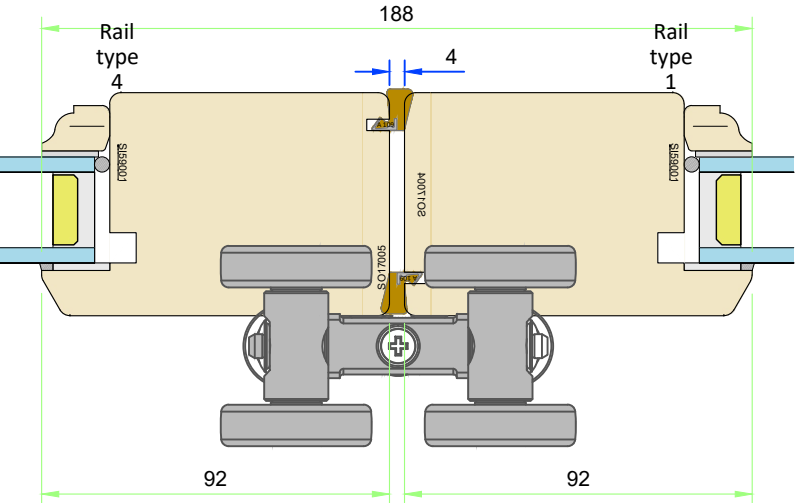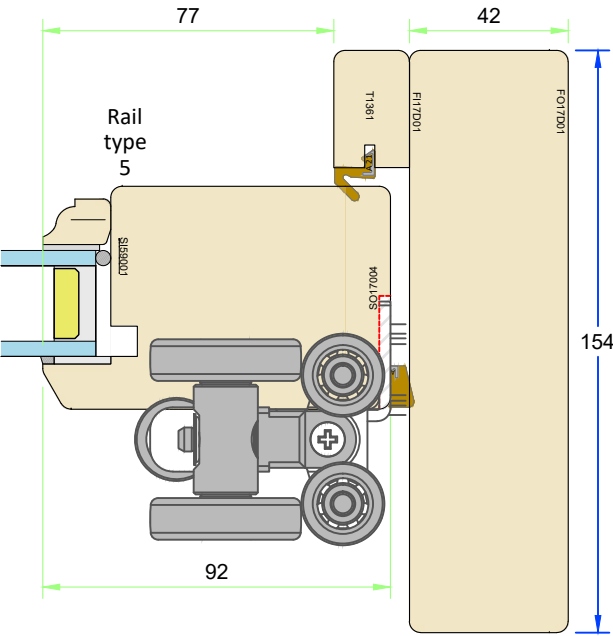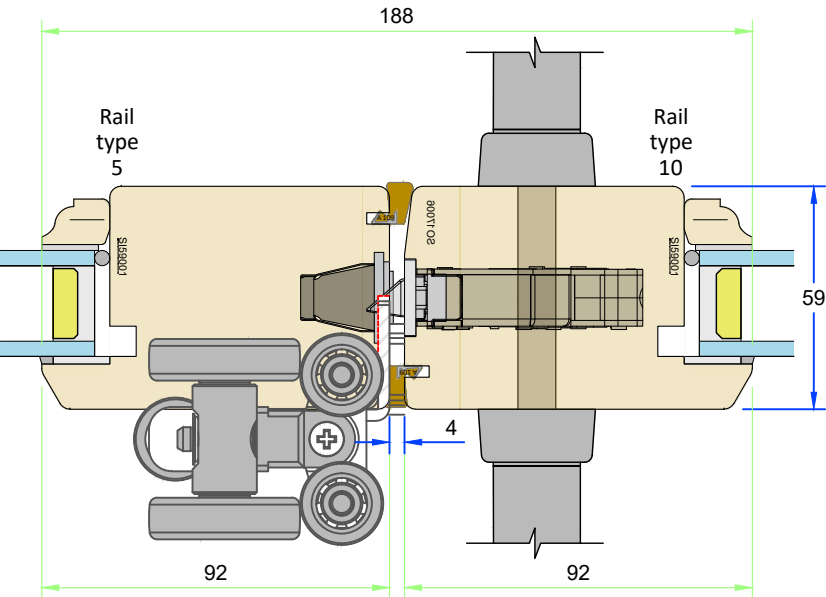

Variable Dimensions
(Dim shown is usually min)

Fixed Dimensions
























Localised routing

Part No. T-DS17-154		
Title: Traditional - Bifold Patio Door (Open Out)		
Scale:	As shown	Rev: Date: 7-May-25
Drawn By:	MKH	No.: T-DS17-154-3

**GEORGE
BARNSDALE**
Est. 1884
High Street, Donington, Spalding, Lincs, PE11 4TA
01775 823000
www.georgebarnsdale.co.uk

Tolerances: All tolerances are to George Barnsdale Standard Tolerance definitions (see supporting document for more detail) unless stated on the drawing.
© George Barnsdale & Sons Ltd. All rights reserved. No part of this drawing may be reproduced without the permission of George Barnsdale & Son Ltd.

Scheme plan options
(All details 1:40)

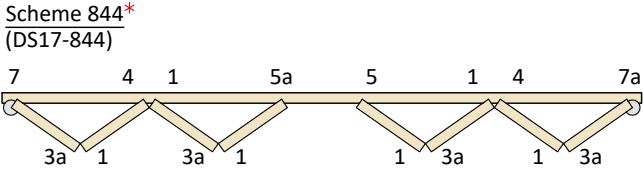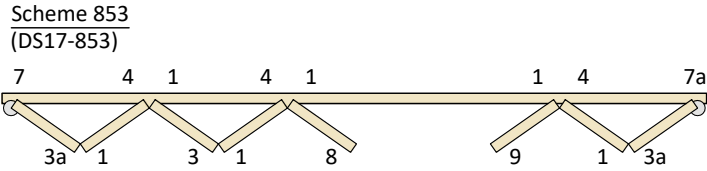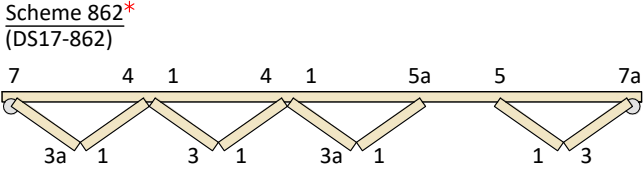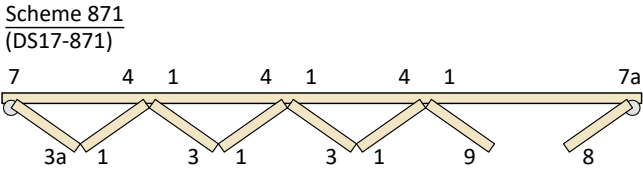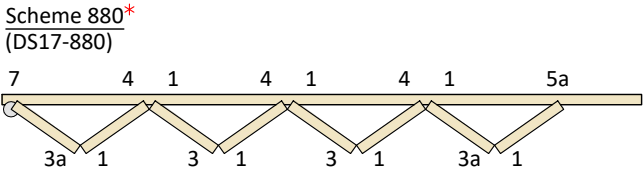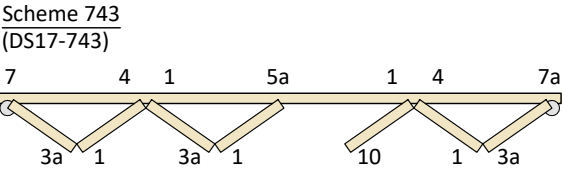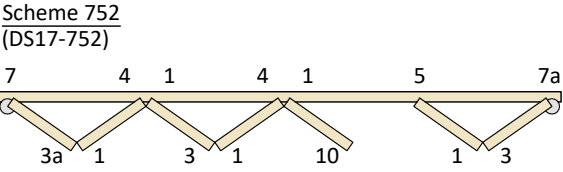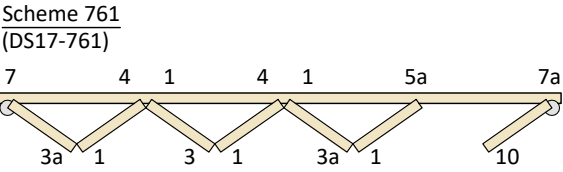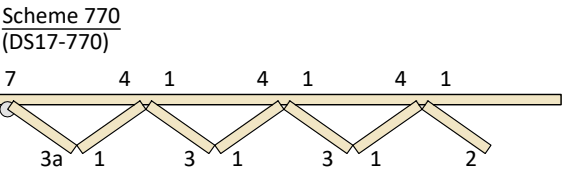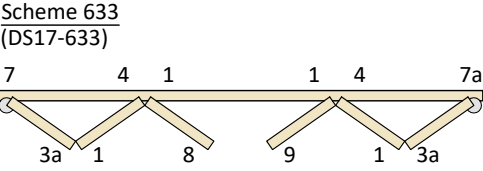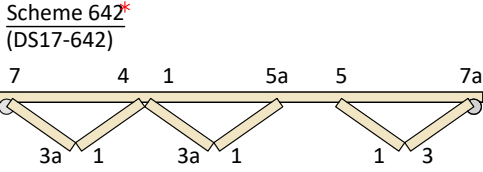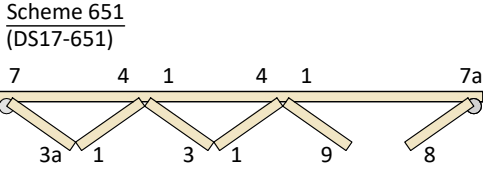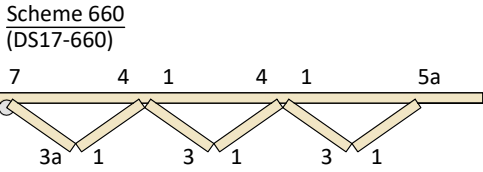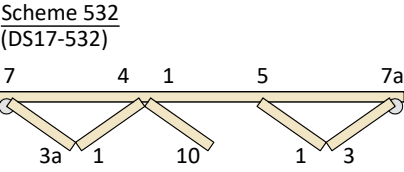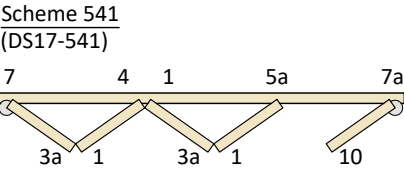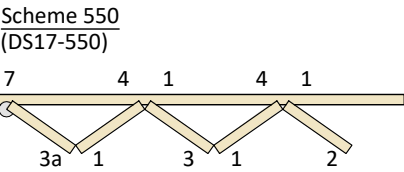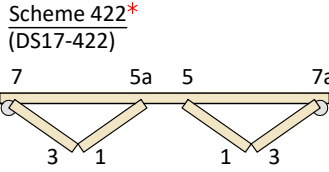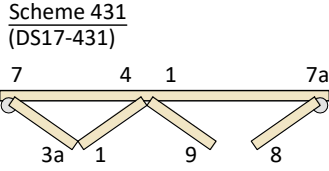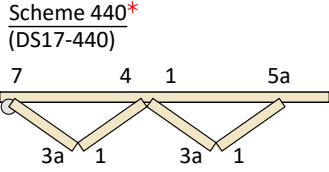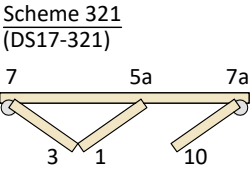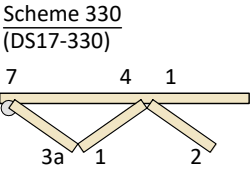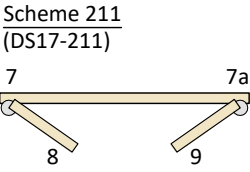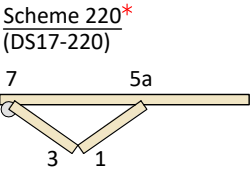


LEGEND:

- 1. Blank
- 2. Lock to frame
- 3. Hinge set
- 3a. Half hinge set
- 4. Intermediate carriage set
- 5. Left-handed carriage set
- 5a. Right-handed carriage set
- 6. N/A
- 7&7a. Wall pivot set
- 8. French master
- 9. French slave (dropbolts)
- 10. Lock to carriage set

NOTE:

All schemes can be mirrored
* = Not accessible from the outside

Scheme referencing

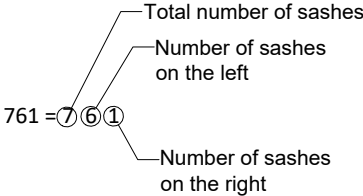


Tolerances: All tolerances are to George Barnsdale Standard Tolerance definitions (see supporting document for more detail) unless stated on the drawing.
© George Barnsdale & Sons Ltd. All rights reserved. No part of this drawing may be reproduced without the permission of George Barnsdale & Son Ltd.



Part No. T-DS17-154		
Title: Traditional - Bifold Patio Door (Open Out)		
Scale:	As shown	Rev:
Date:		7-May-25
Drawn By:	MKH	No.:
		T-DS17-154-4

DEADBOLTS
(All details 1:2)


Head detail showing deadbolt

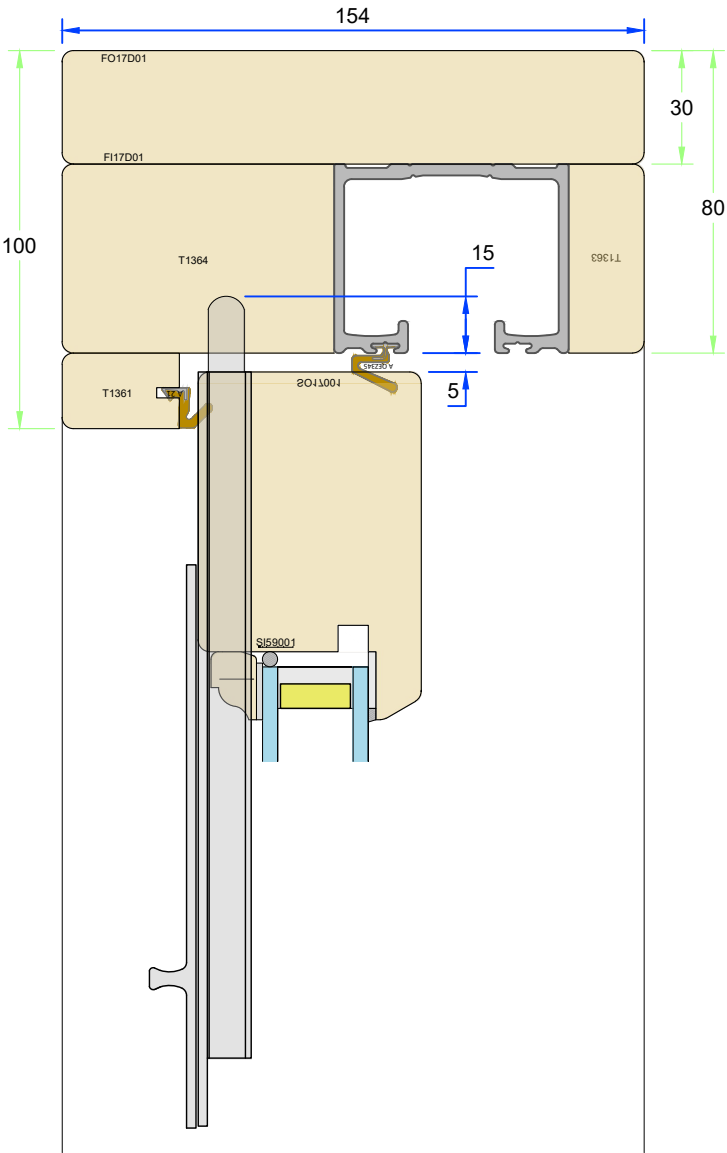

Cill detail showing deadbolt

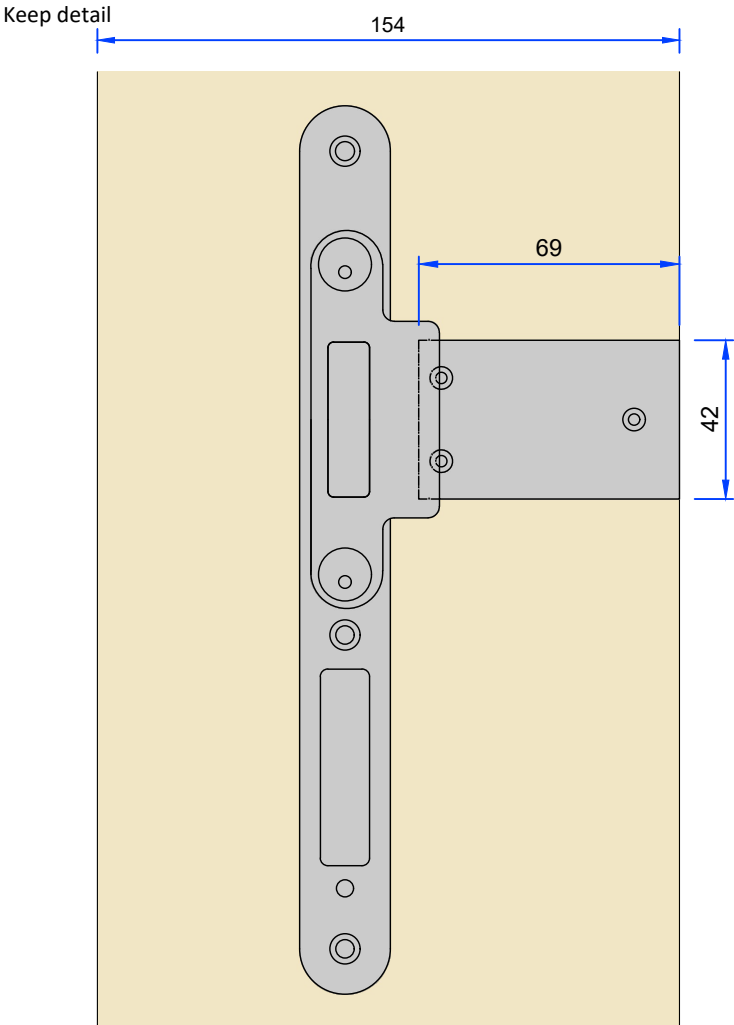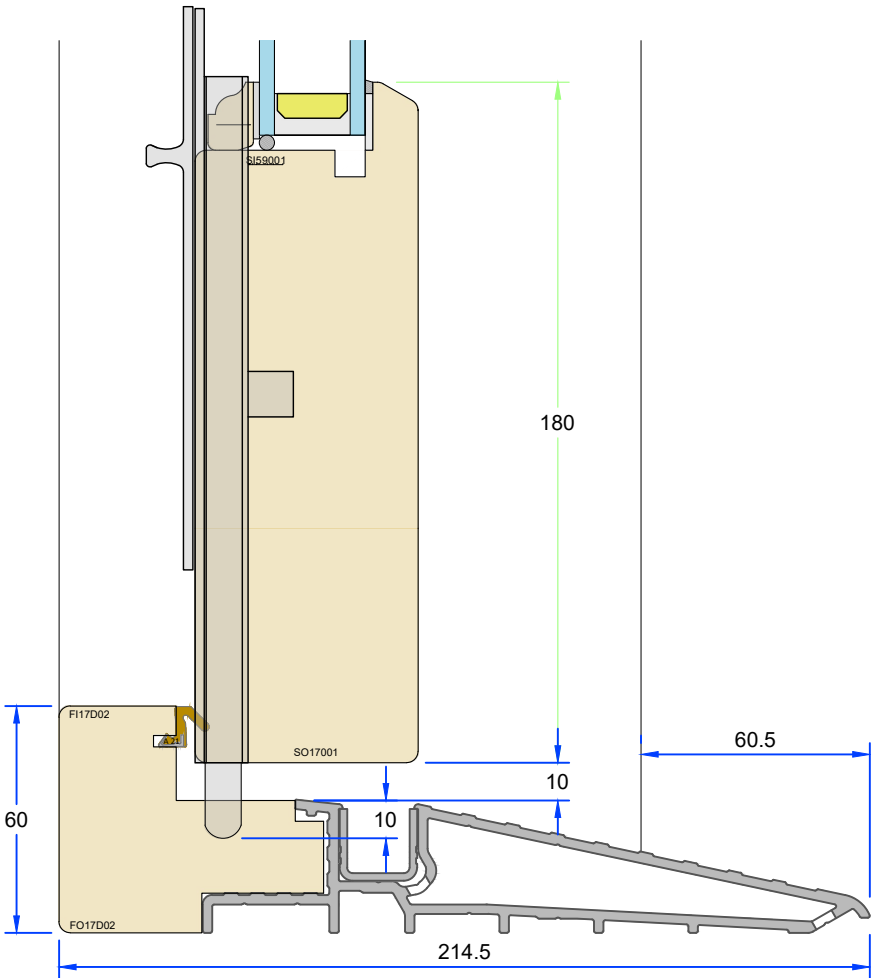

Timber cill option - internal use only

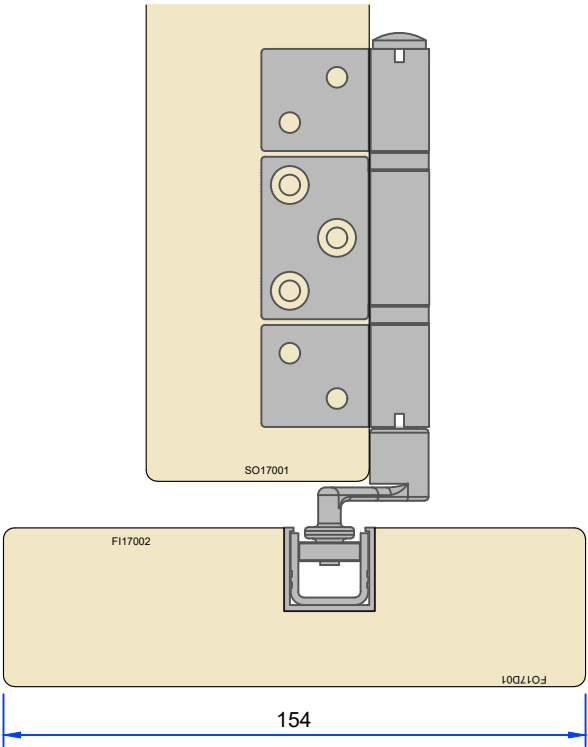

Tolerances: All tolerances are to George Barnsdale Standard Tolerance definitions (see supporting document for more detail) unless stated on the drawing.
© George Barnsdale & Sons Ltd. All rights reserved. No part of this drawing may be reproduced without the permission of George Barnsdale & Son Ltd.

Variable Dimensions
(Dim shown is usually min)
Fixed Dimensions
Localised routing

Part No. T-DS17-154			
Title: Traditional - Bifold Patio Door (Open Out) Internal use only			
Scale:	As shown	Rev:	Date: 7-May-25
Drawn By:	MKH	No.:	T-DS17-154-5


GEORGE
BARNSDALE
Est. 1884
High Street, Donington, Spalding, Lincs, PE11 4TA
01775 823000
www.georgebarnsdale.co.uk

SECURITY CONTACTS
(All details 1:2)

Typical head location

Typical transom location

Flush quick fit door contact details

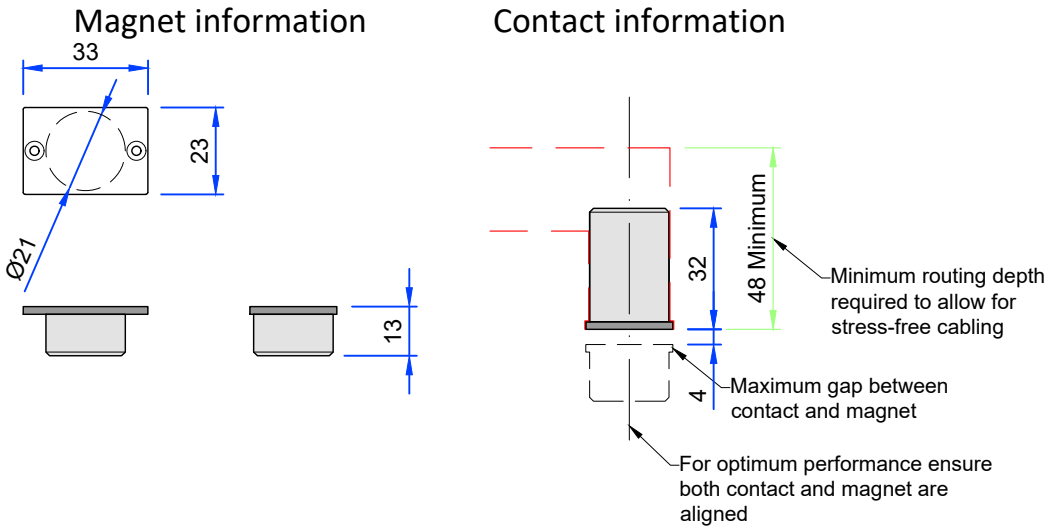

Tolerances: All tolerances are to George Barnsdale Standard Tolerance definitions (see supporting document for more detail) unless stated on the drawing.
© George Barnsdale & Sons Ltd. All rights reserved. No part of this drawing may be reproduced without the permission of George Barnsdale & Son Ltd.

Variable Dimensions
(Dim shown is usually min)

Fixed Dimensions

Localised routing

Part No. T-DS17-154		
Title: Traditional - Bifold Patio Door (Open Out) Internal use only		
Scale: As shown	Rev:	Date: 7-May-25
Drawn By: MKH	No.: T-DS17-154-6	

GEORGE
BARNSDALE

Est. 1884

High Street, Donington, Spalding, Lincs, PE11 4TA
01775 823000
www.georgebarnsdale.co.uk