

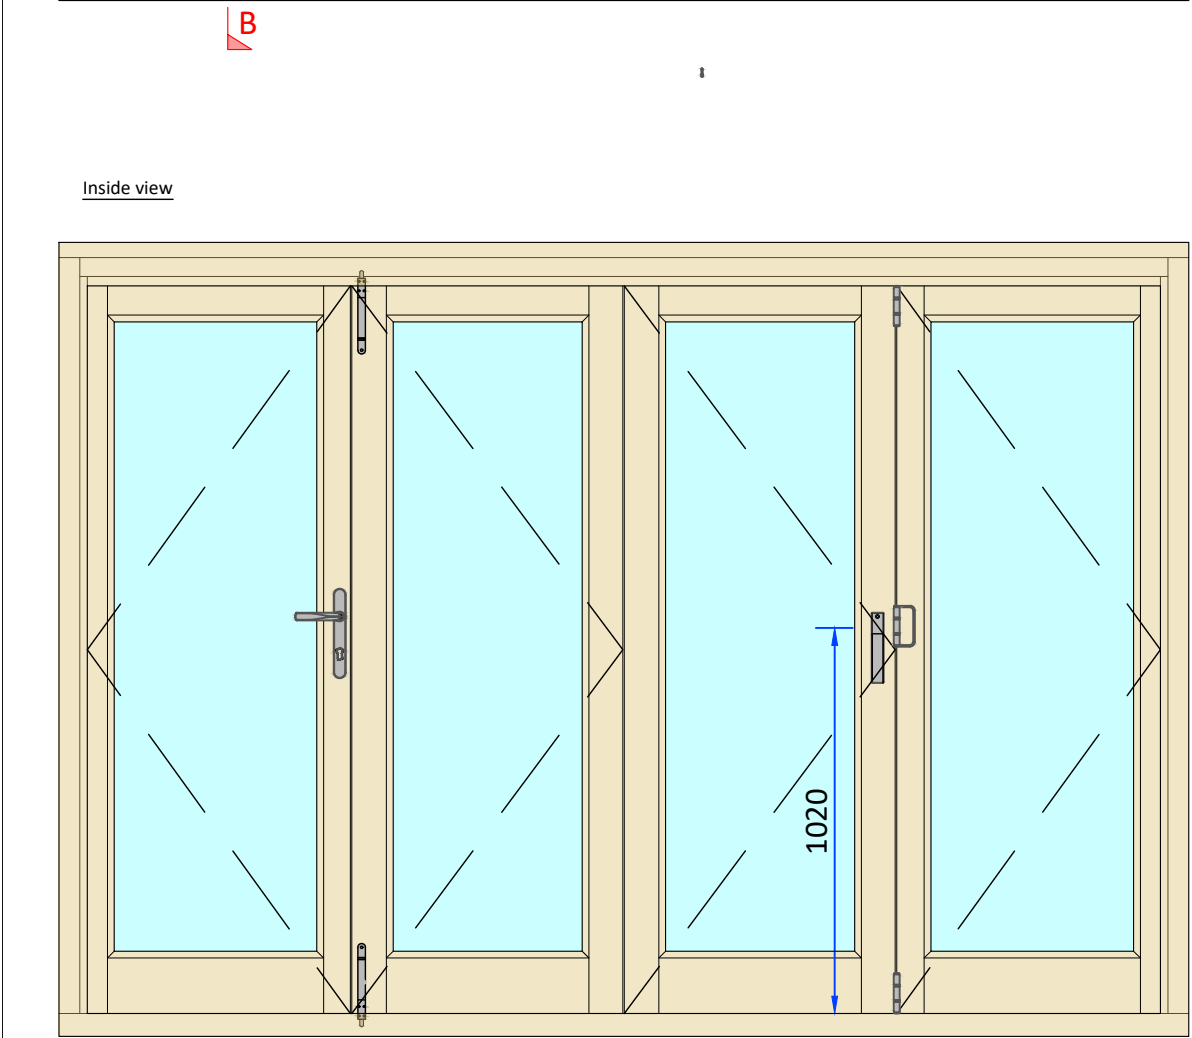


ELEVATIONS
(All details 1:20)

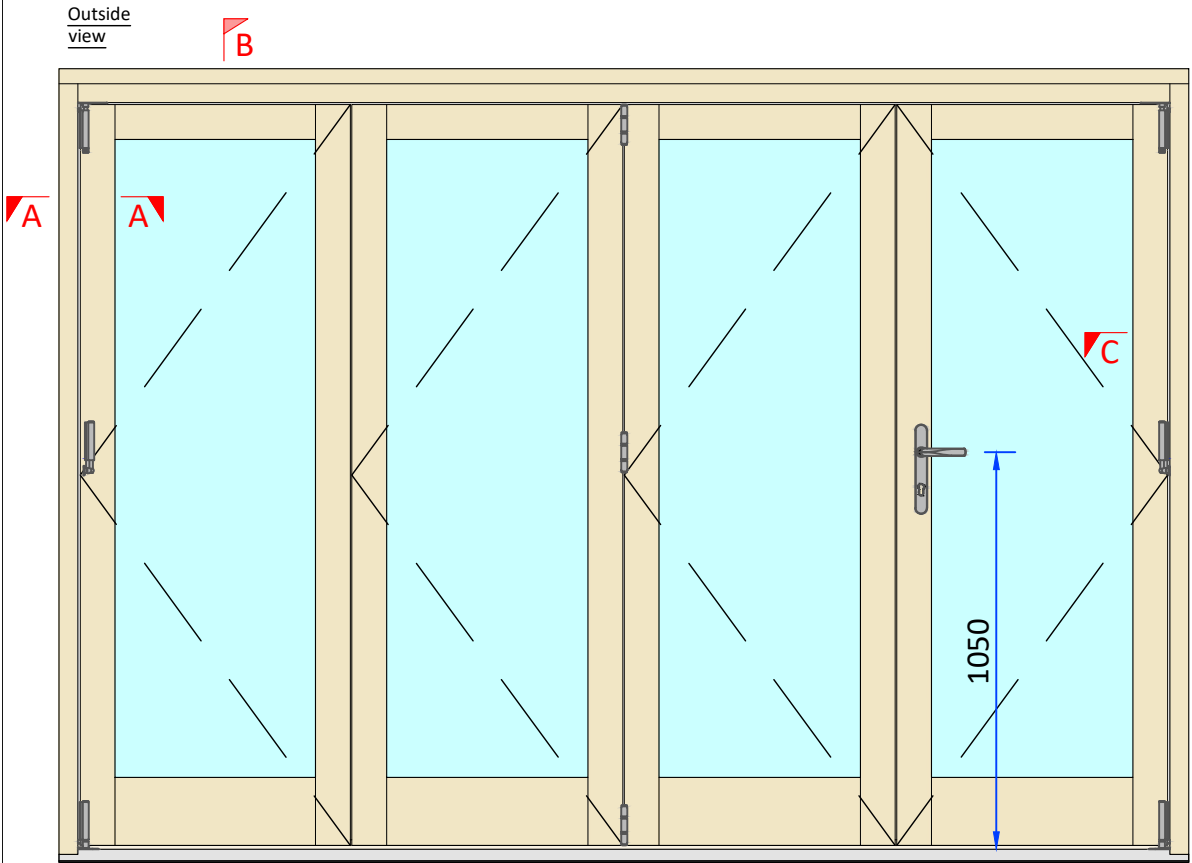


Section A-A - Head detail


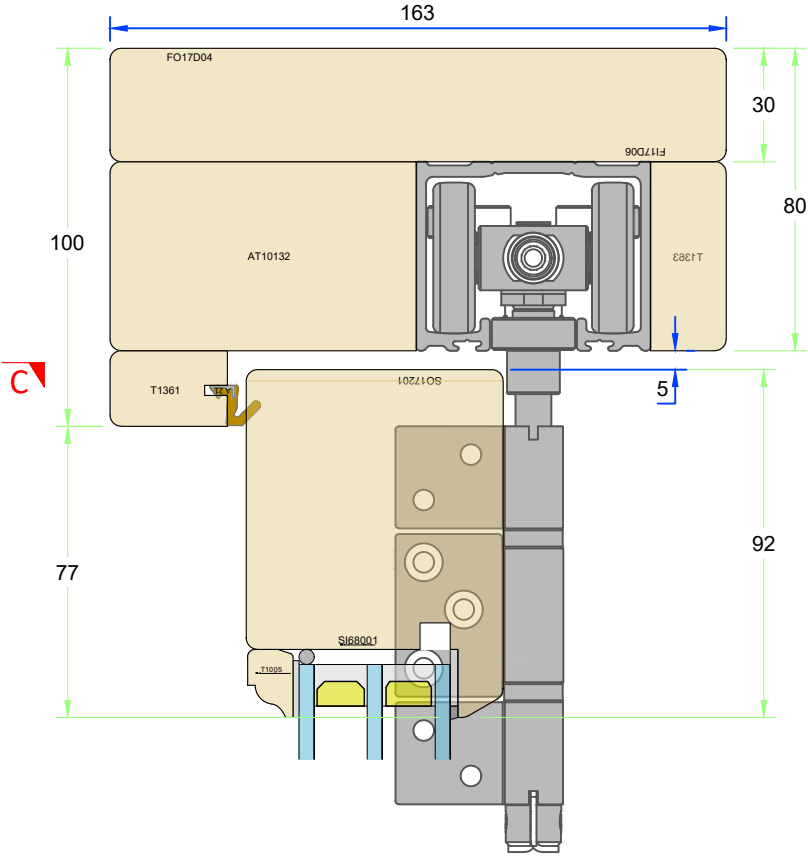


SECTIONS
(All details 1:2)

Section B-B - Hinge detail

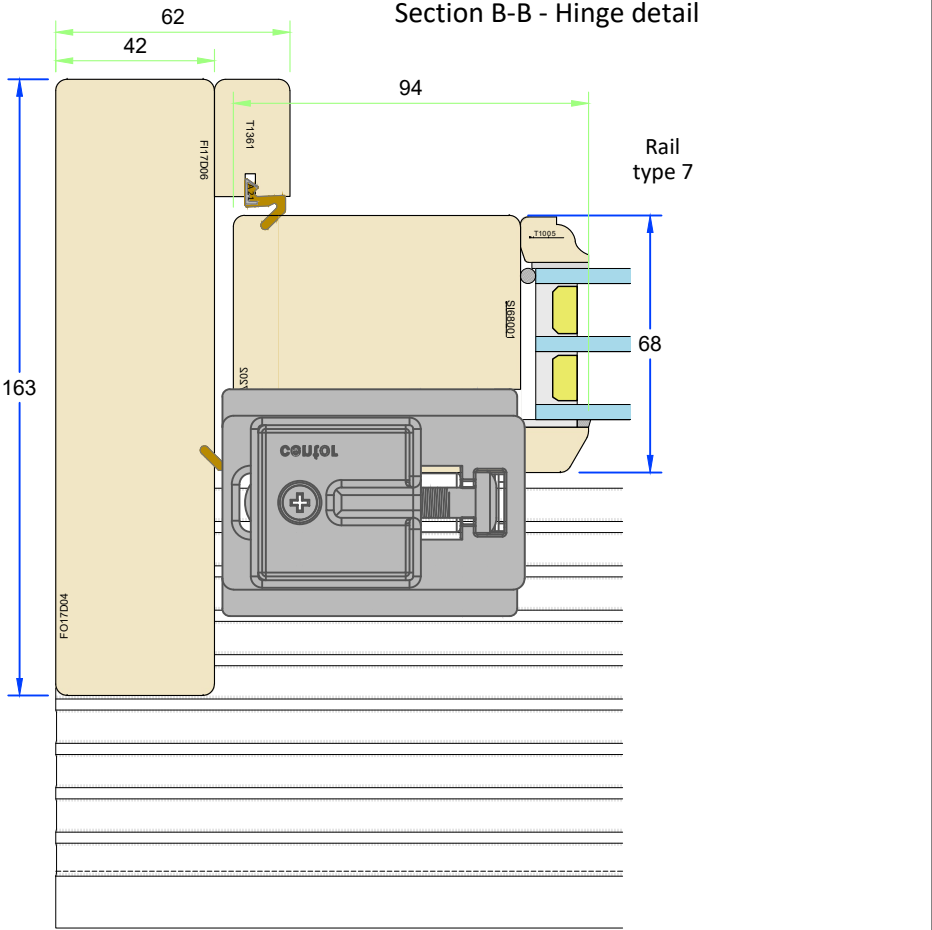

Section C-C - Jamb detail

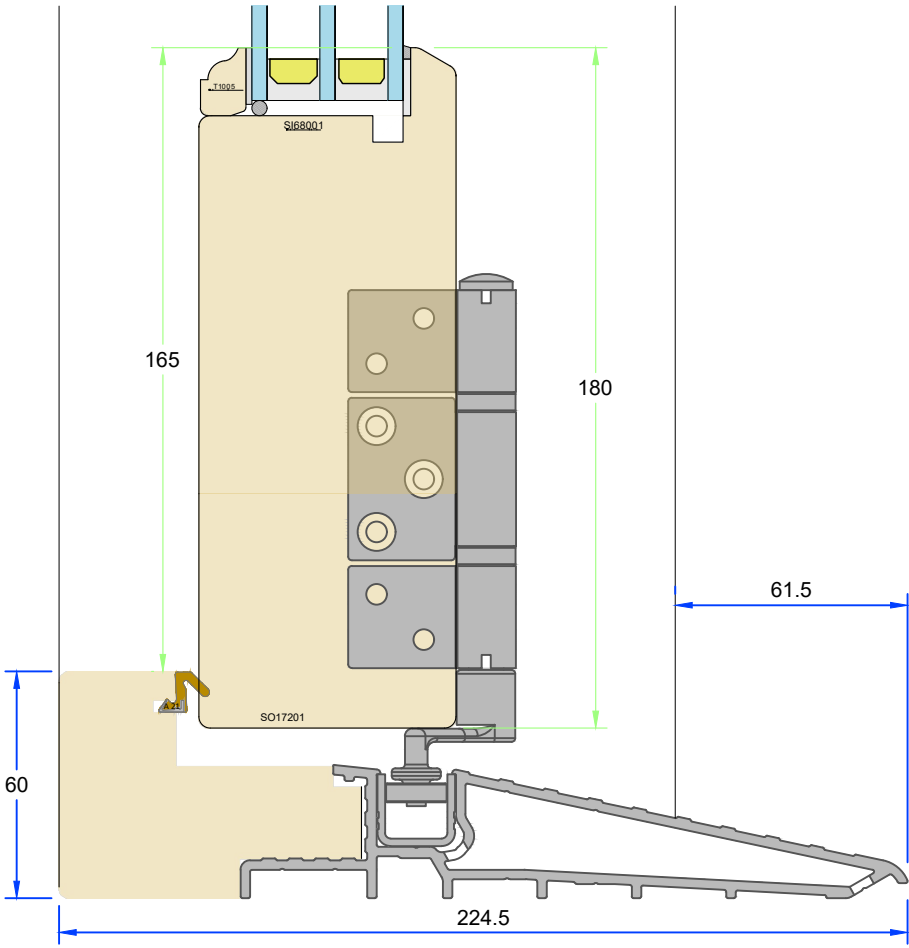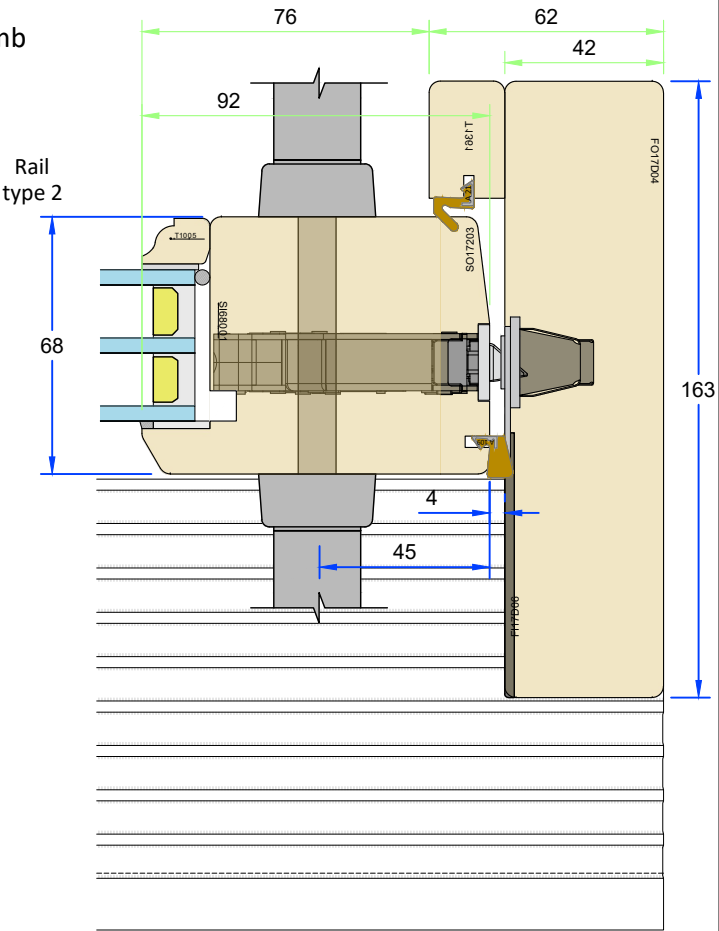

Variable Dimensions
(Dim shown is usually min)


Fixed Dimensions

Localised routing

Tolerances: All tolerances are to George Barnsdale Standard Tolerance definitions (see supporting document for more detail) unless stated on the drawing.
© George Barnsdale & Sons Ltd. All rights reserved. No part of this drawing may be reproduced without the permission of George Barnsdale & Son Ltd.

Part No. T-DS17-163			
Title: Traditional - Bifold Patio Door (Open Out) Standard Frame Sections			
Scale:	As shown	Rev:	Date: 19-May-25
Drawn By:	MKH	No.:	T-DS17-163-1

**GEORGE
BARNSDALE**
Est. 1884
High Street, Donington, Spalding, Lincs, PE11 4TA
01775 823000
www.georgebarnsdale.co.uk


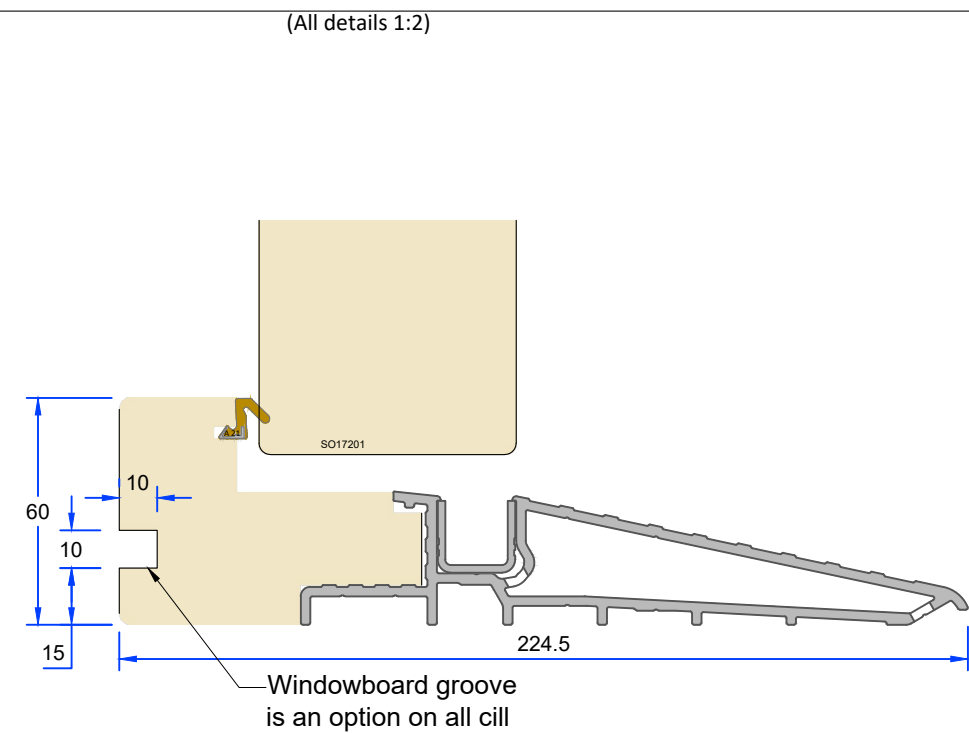


Part No. T-DS17-163		
Title: Traditional - Bifold Patio Door (Open Out) Additional Frame details		
Scale: As shown	Rev:	Date: 19-May-25
Drawn By: MKH	No.: T-DS17-163-2	






**GEORGE
BARNSDALE**
Est. 1884 —————
High Street, Donington, Spalding, Lincs, PE11 4TA
01775 823000
www.georgebarnsdale.co.uk

(All details 1:2)

TWINLOCK

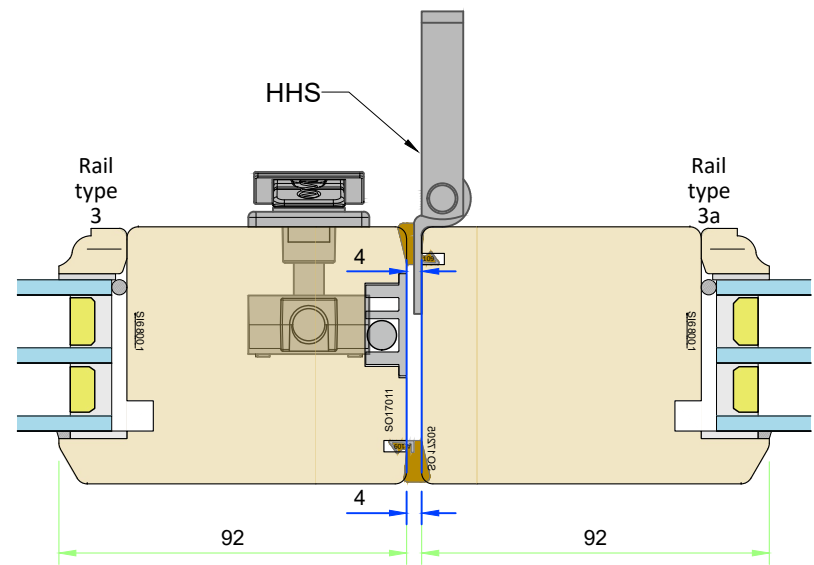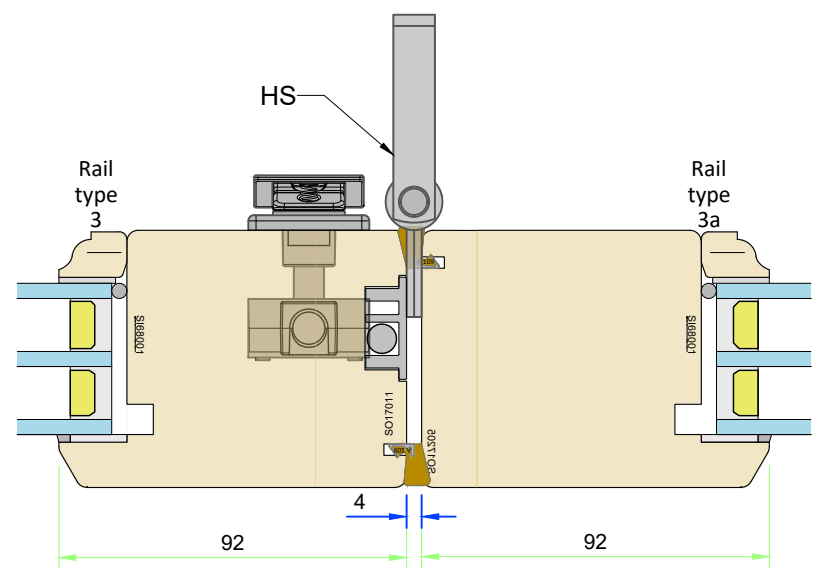

(All details 1:2)

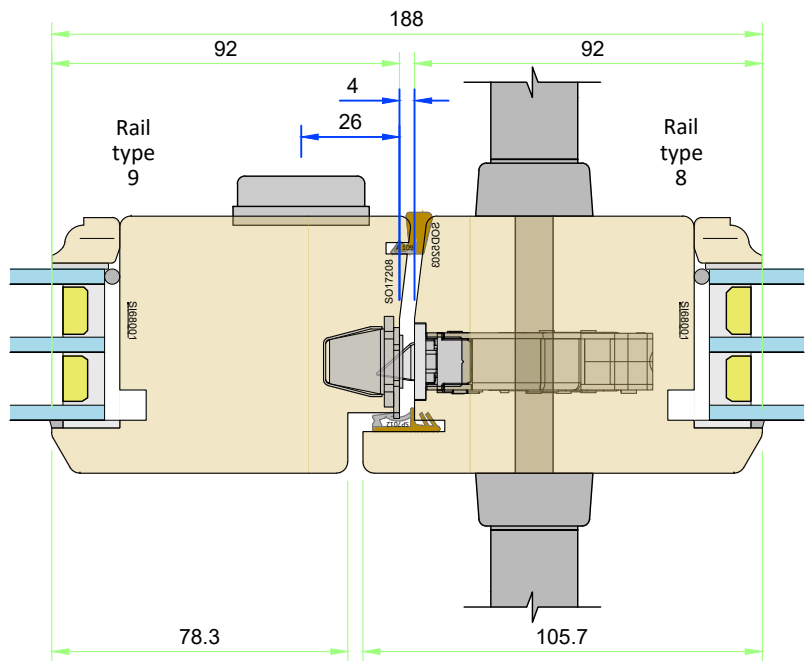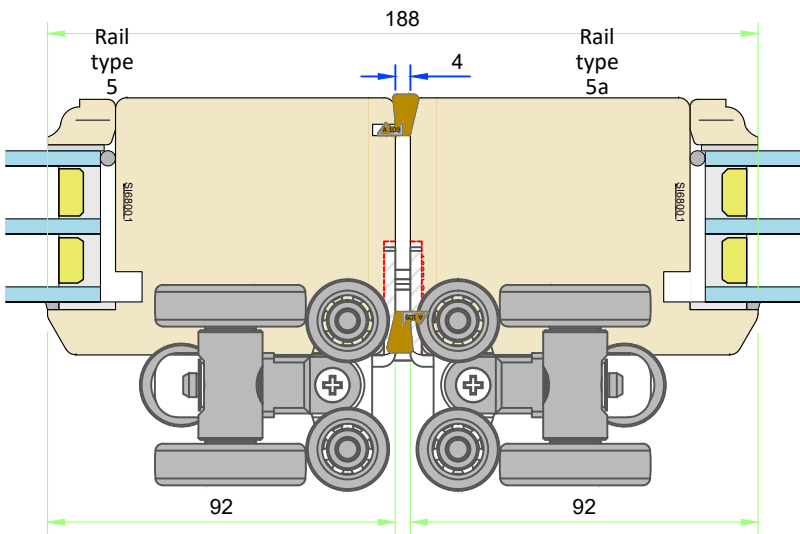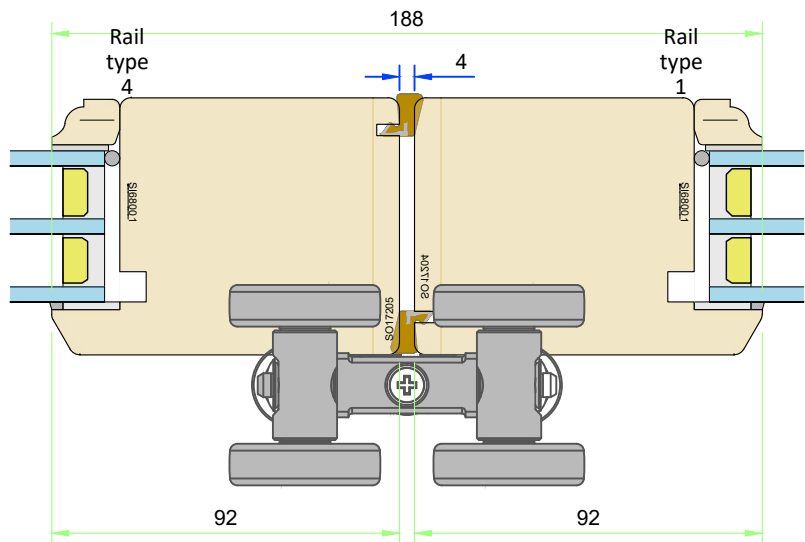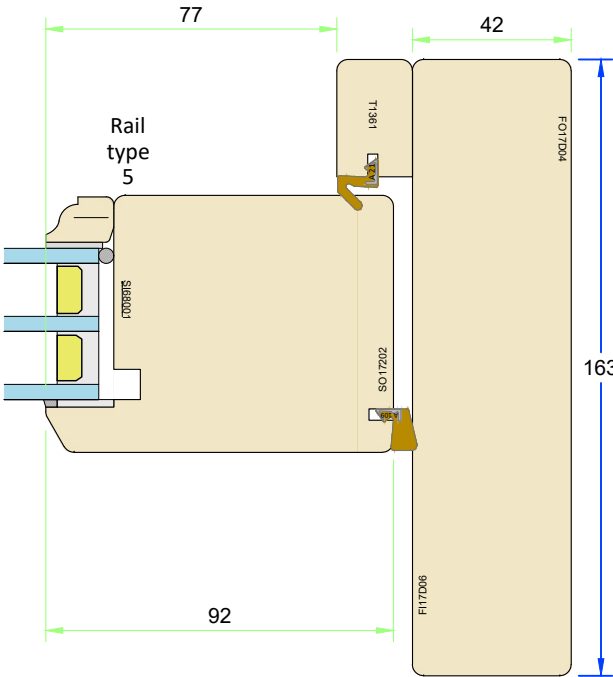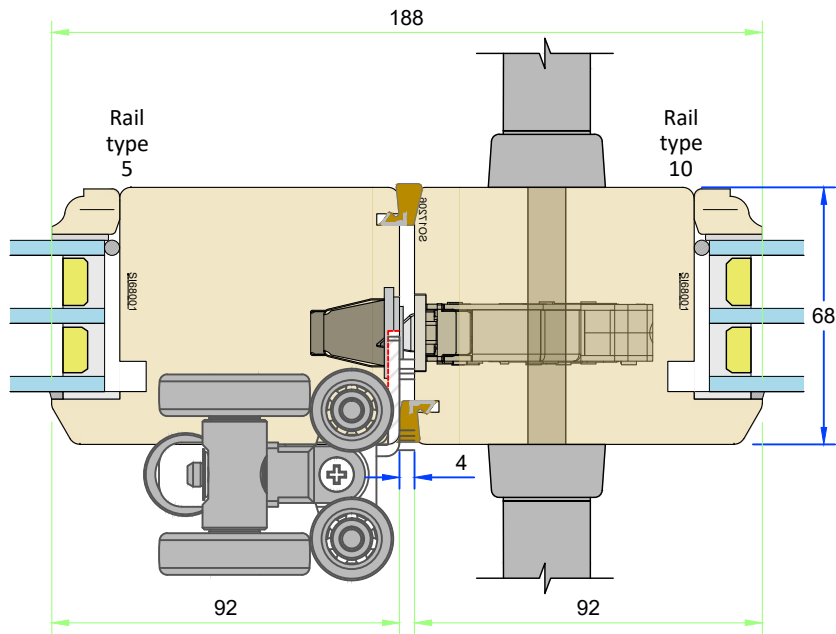

Variable Dimensions
(Dim shown is usually min)

Fixed Dimensions

Localised routing

Tolerances: All tolerances are to George Barnsdale Standard Tolerance definitions (see supporting document for more detail) unless stated on the drawing.
© George Barnsdale & Sons Ltd. All rights reserved. No part of this drawing may be reproduced without the permission of George Barnsdale & Son Ltd.

Part No. T-DS17-163		
Title: Traditional - Bifold Patio Door (Open Out)		
Types of meeting rail connections		
Scale:	As shown	Rev: Date: 19-May-25
Drawn By:	MKH	No.: T-DS17-163-3

GEORGE
BARNSDALE

Est. 1884


High Street, Donington, Spalding, Lincs, PE11 4TA

01775 823000


www.georgebarnsdale.co.uk

Scheme plan options
(All details 1:40)


Scheme 220*
(DS17-220)

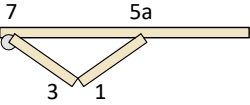


Scheme 211
(DS17-211)

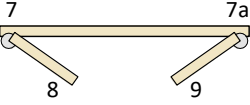


Scheme 330
(DS17-330)

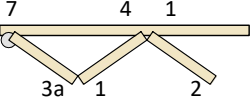


Scheme 321
(DS17-321)

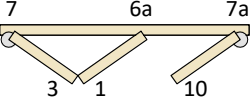


Scheme 440*
(DS17-440)

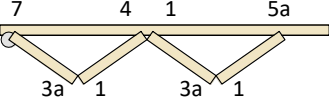


Scheme 431
(DS17-431)

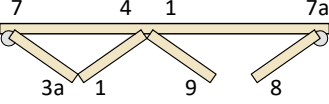


Scheme 422*
(DS17-422)

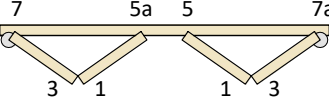


Scheme 550
(DS17-550)

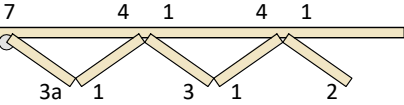


Scheme 541
(DS17-541)

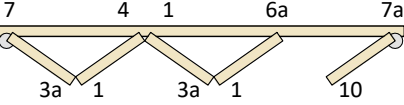


Scheme 532
(DS17-532)

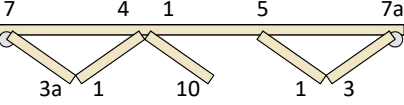


Scheme 660
(DS17-660)

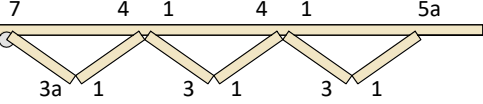


Scheme 651
(DS17-651)

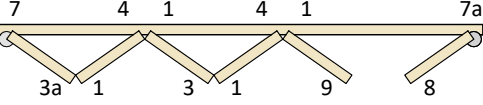


Scheme 642*
(DS17-642)

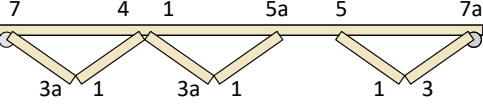


Scheme 633
(DS17-633)

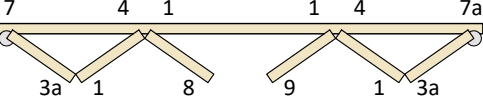


Scheme 770
(DS17-770)

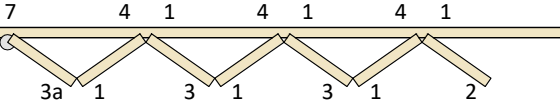


Scheme 761
(DS17-761)

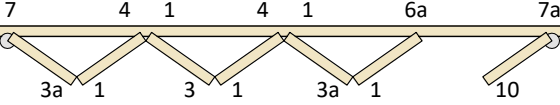


Scheme 752
(DS17-752)

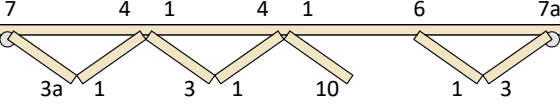


Scheme 743
(DS17-743)

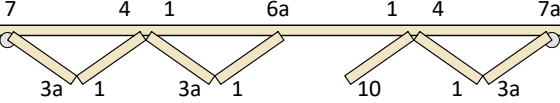


Scheme 880*
(DS17-880)

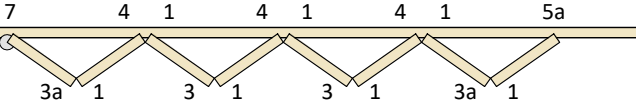


Scheme 871
(DS17-871)

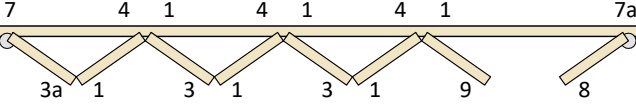


Scheme 862*
(DS17-862)

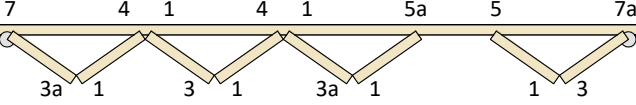

Scheme 853
(DS17-853)

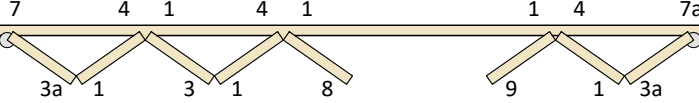

Scheme 844*
(DS17-844)

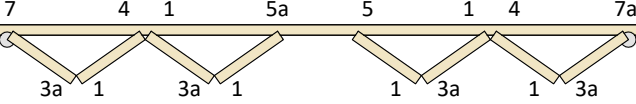


LEGEND:

- 1. Blank
- 2. Lock to frame
- 3. Hinge set
- 3a. Half hinge set
- 4. Intermediate carriage set
- 5. Left-handed carriage set
- 5a. Right-handed carriage set
- 6. Left-handed carriage set with dropbolt
- 6a. Right-handed carriage set with dropbolt
- 7&7a. Wall pivot set
- 8. French master
- 9. French slave (dropbolts)
- 10. Lock to carriage set

NOTE:

All schemes can be mirrored
* = Not accessible from the outside


Scheme referencing

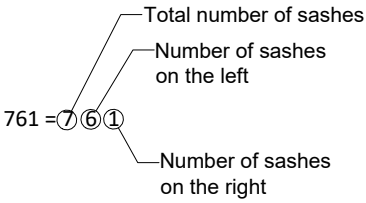


References: All tolerances are to George Barnsdale Standard Tolerance definitions (see supporting document for more detail) unless stated on the drawing.
© George Barnsdale & Sons Ltd. All rights reserved. No part of this drawing may be reproduced without the permission of George Barnsdale & Son Ltd.

Part No. T-DS17-163		
Title: Traditional - Bifold Patio Door (Open Out) Layout Scheme Options		
Scale:	As shown	Rev: 19-May-25
Drawn By:	MKH	No.: T-DS17-163-4


Head detail showing Non keyed Dropbolt

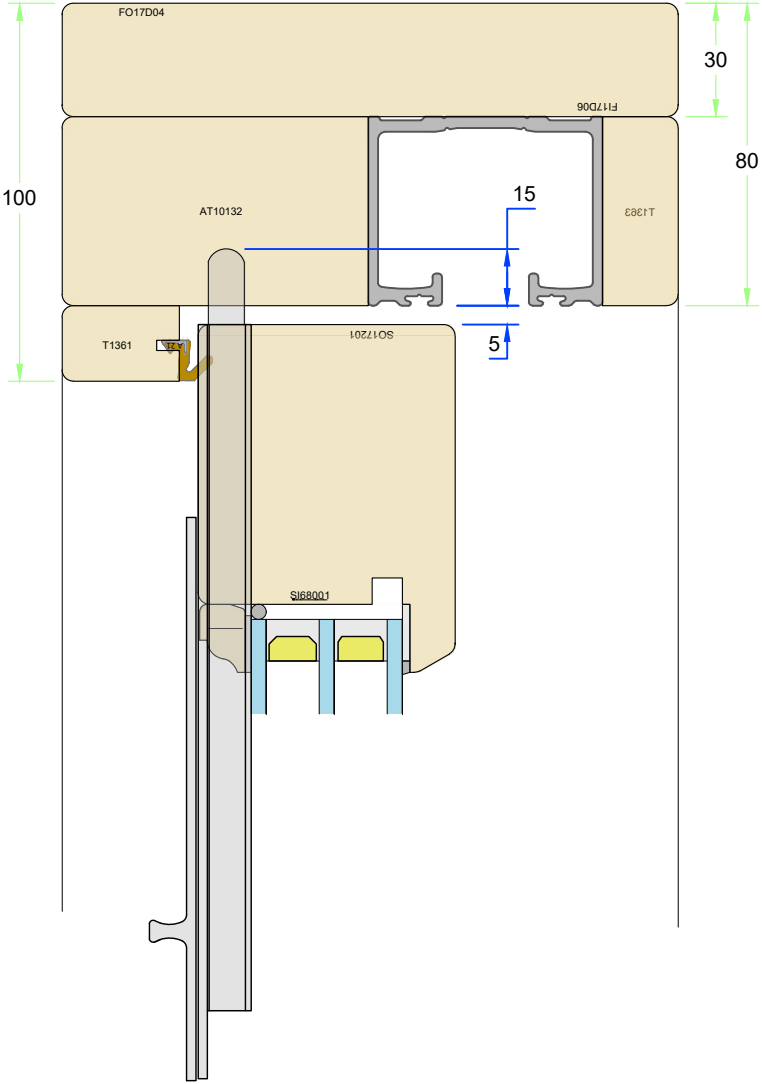


Head detail showing position of the top twinlock shootbolt

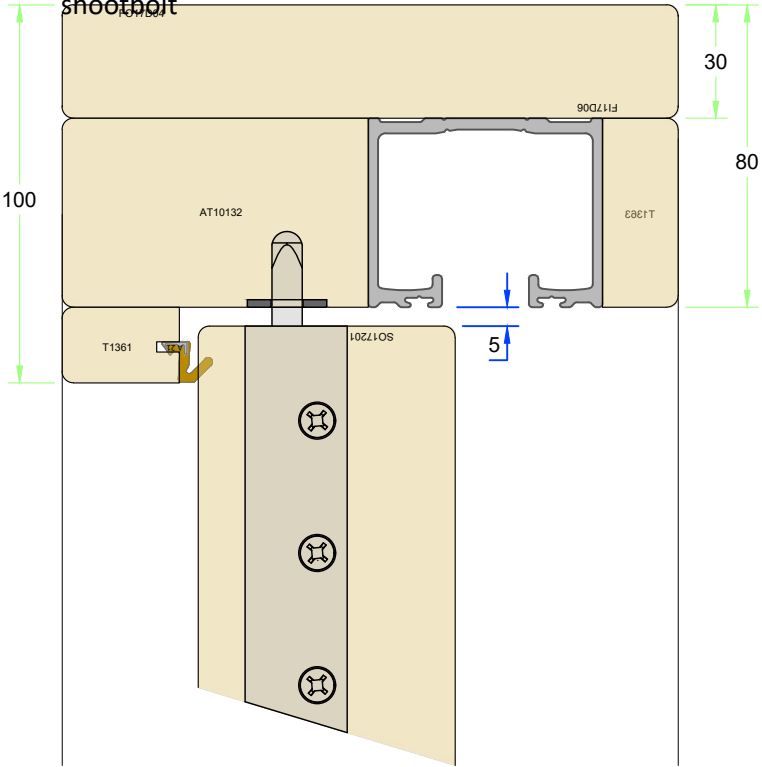


Cill detail showing keyed dropbolt

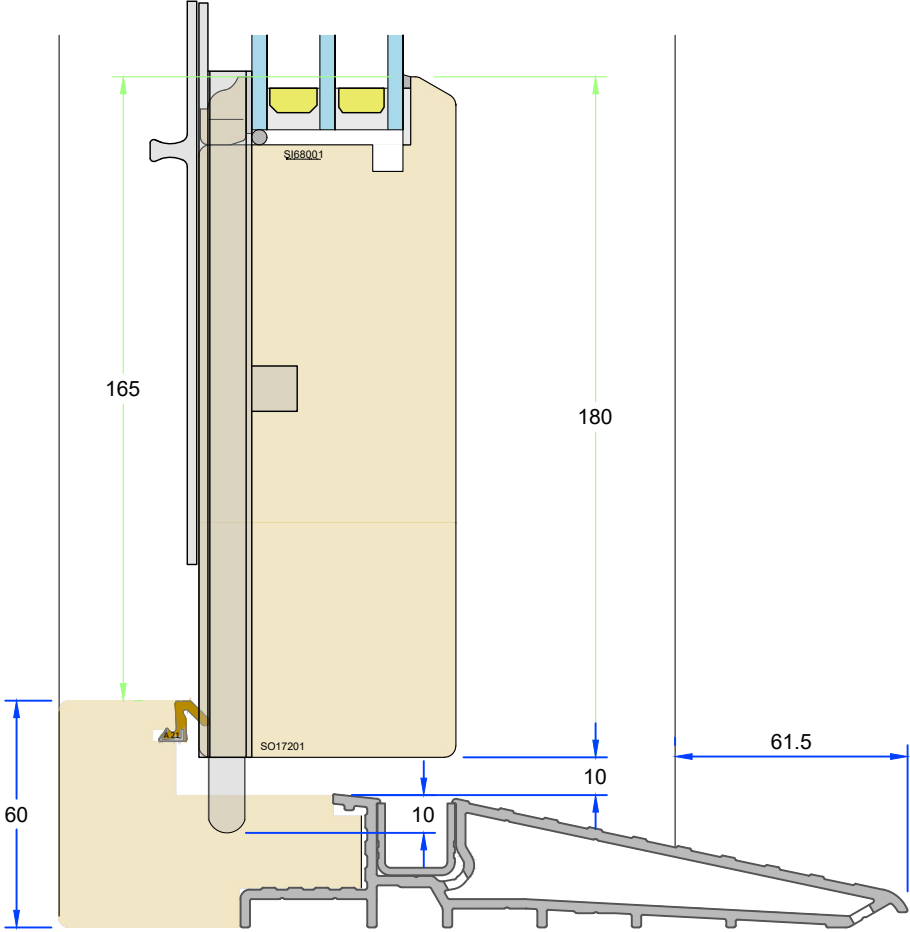


Cill detail showing the position of of the bottom twinlock shootbolt

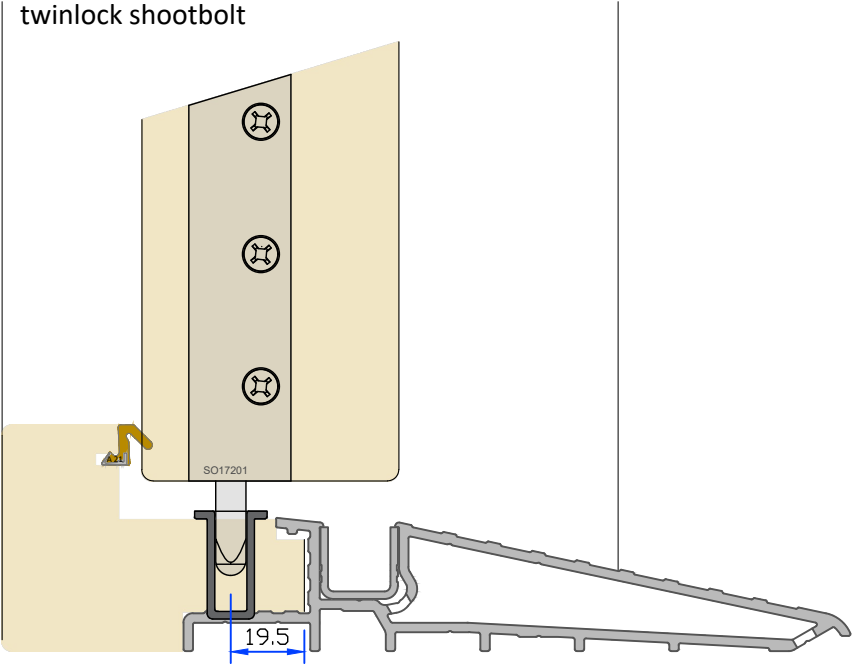

Keep detail

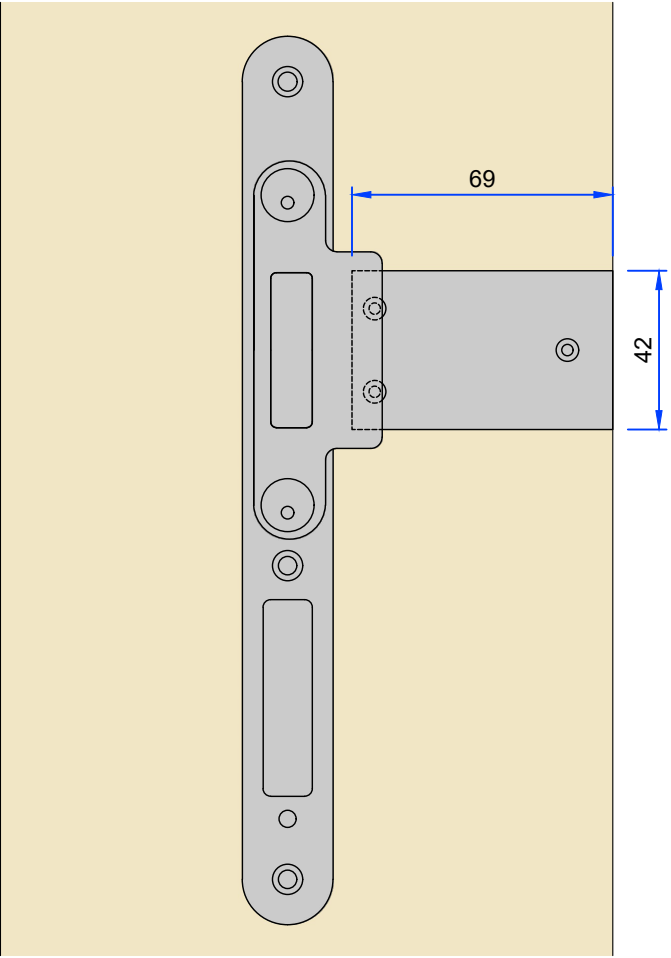

Timber cill option - internal use only

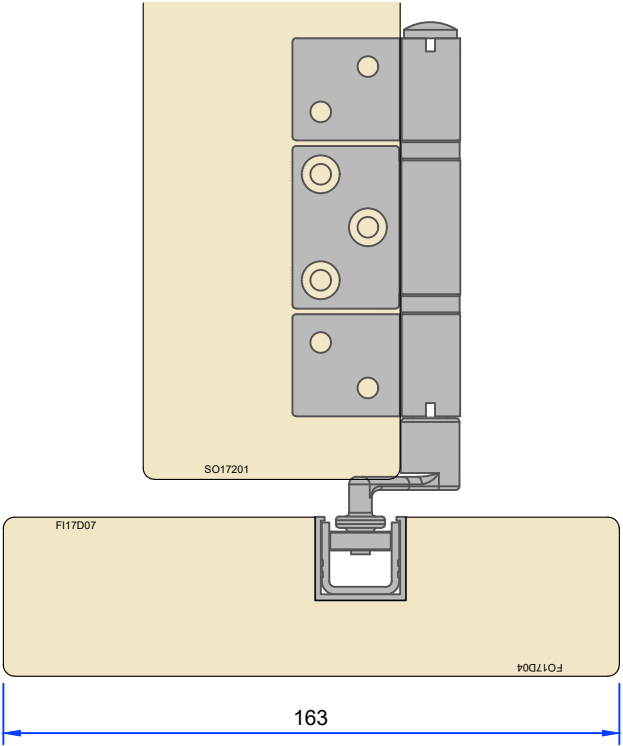

Tolerances: All tolerances are to George Barnsdale Standard Tolerance definitions (see supporting document for more detail) unless stated on the drawing.
© George Barnsdale & Sons Ltd. All rights reserved. No part of this drawing may be reproduced without the permission of George Barnsdale & Son Ltd.

Variable Dimensions
(Dim shown is usually min)
Fixed Dimensions
Localised routing

Part No. T-DS17-163		
Title: Traditional - Bifold Patio Door (Open Out) Internal use only		
Scale: As shown	Rev: 19-May-25	Date: 19-May-25
Drawn By: MKH	No.: T-DS17-163-5	

**GEORGE
BARNSDALE**
Est. 1884
High Street, Donington, Spalding, Lincs, PE11 4TA
01775 823000
www.georgebarnsdale.co.uk