



ELEVATIONS

(All details 1:20)


Outside View

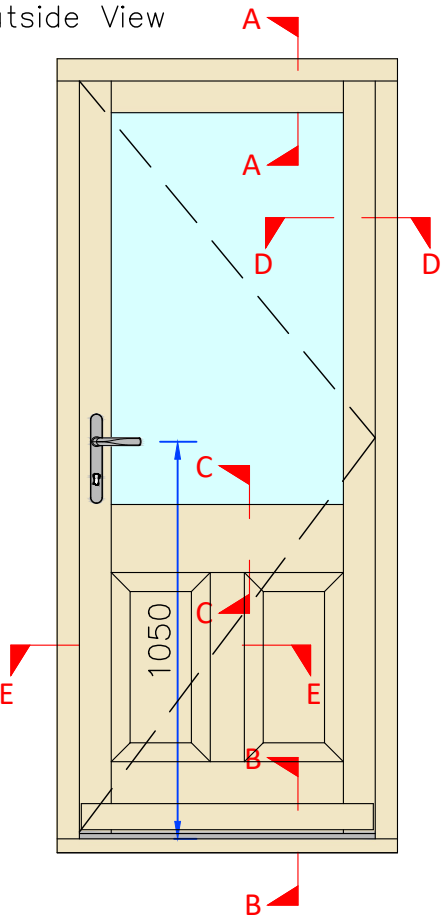


Inside View

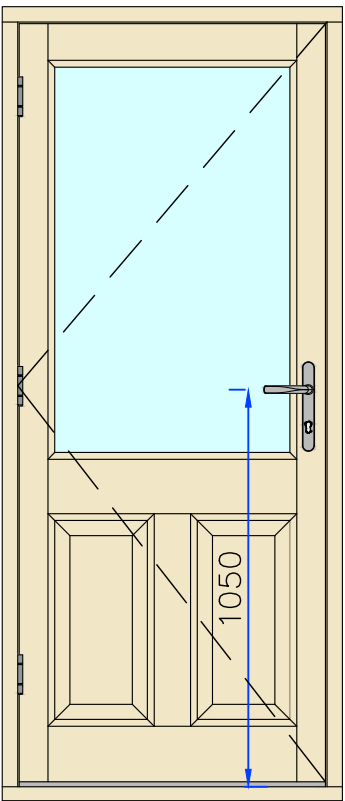

Section A-A – Head detail

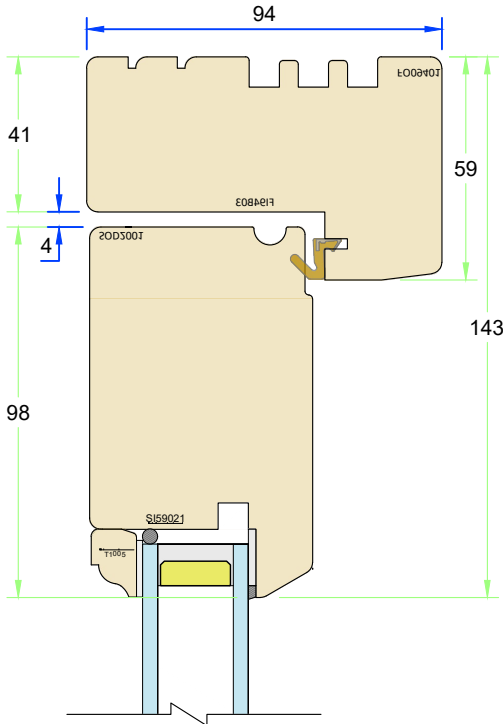


Section B-B – Cill detail

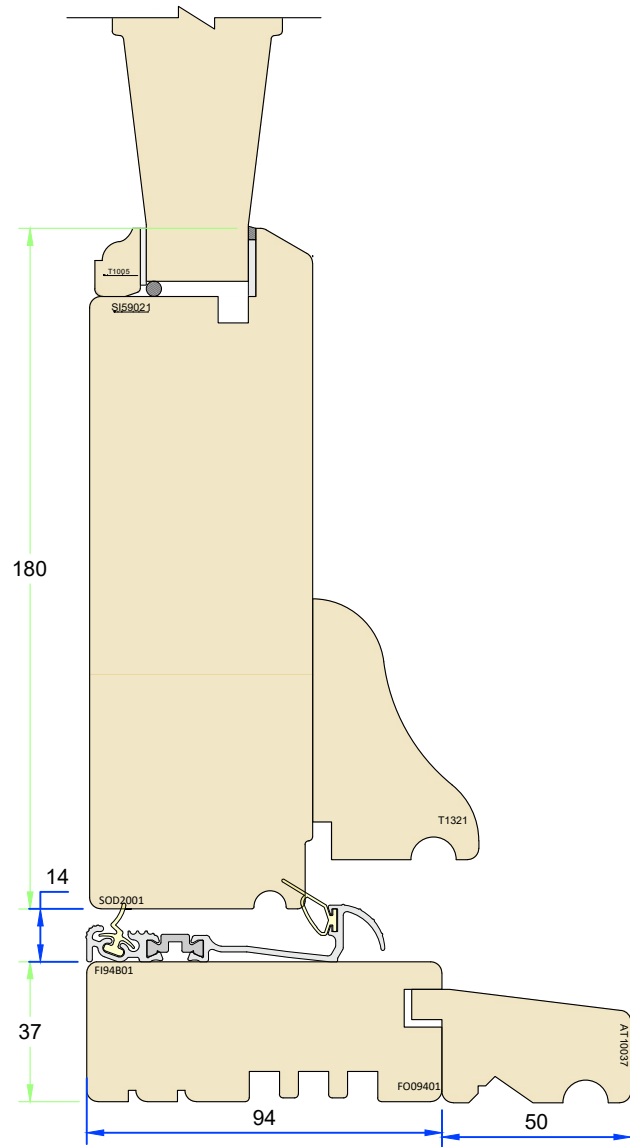


SECTIONS

(All details 1:2)


Section C-C – Midrail

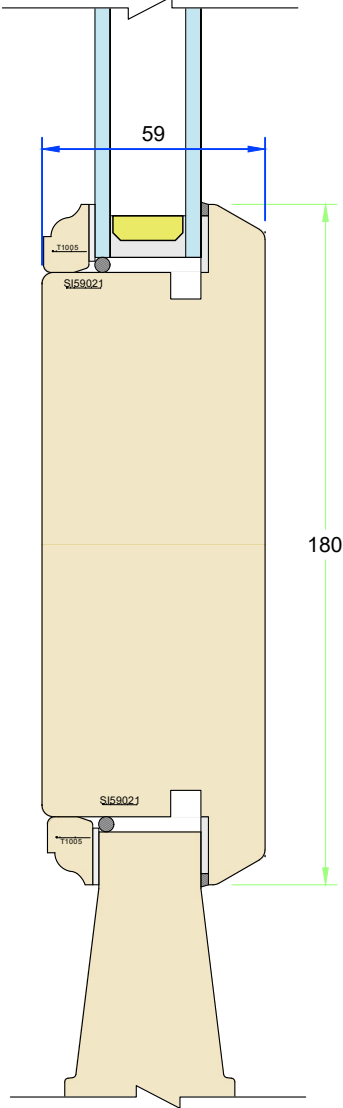

Section D-D – Hinge detail

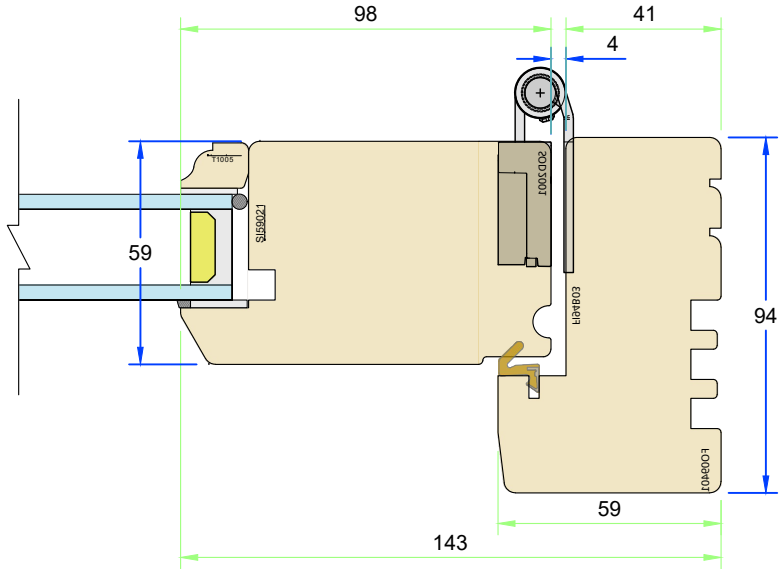

Section E-E – Jamb and vertical rail



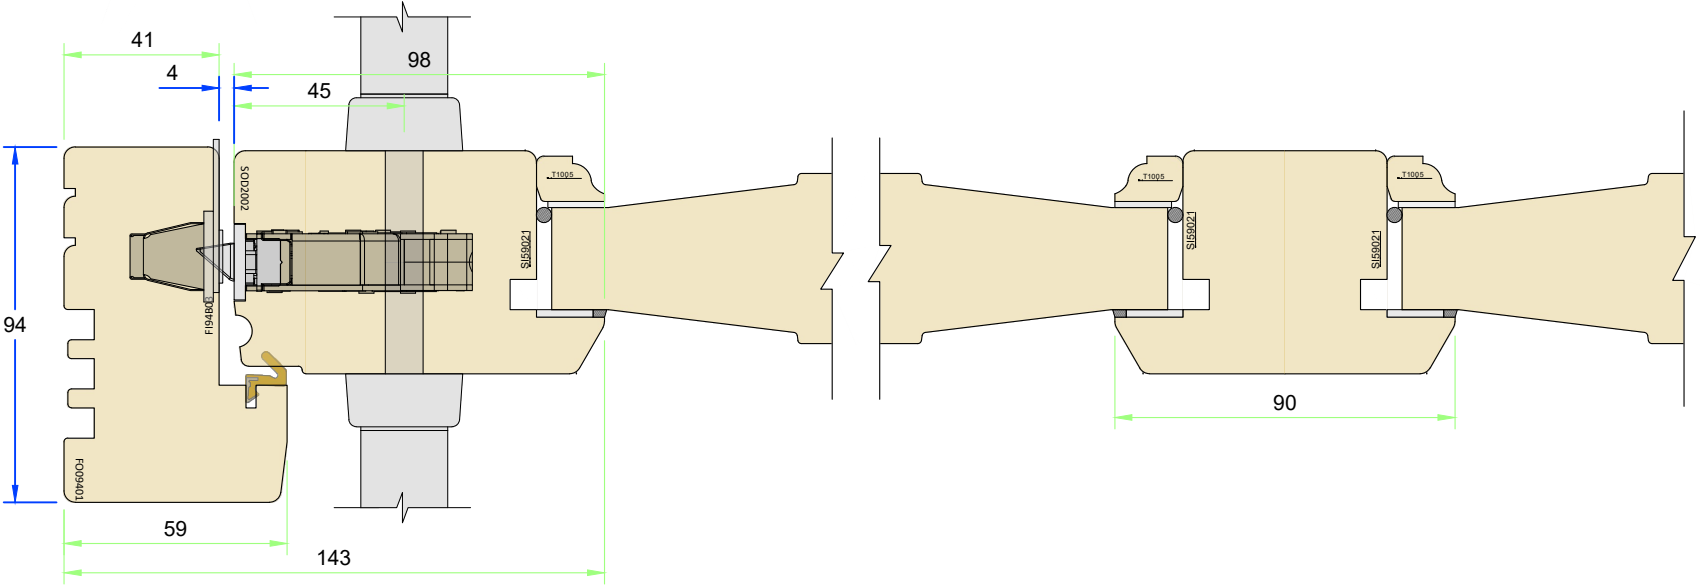


Tolerances: All tolerances are to George Barnsdale Standard Tolerance definitions (see supporting document for more detail) unless stated on the drawing. ©George Barnsdale & Sons Ltd. All rights reserved. No part of this drawing may be reproduced without the permission of George Barnsdale & Son Ltd.

Variable Dimensions
(Dim shown is usually min)
Fixed Dimensions
Localised routing

Part No. T-DS2-94-59			
Title: Traditional – Inward Opening Doorset (59mm) Standard Frame and Sash Sections			
Scale:	As shown	Rev:	Date: 3-Mar-25
Drawn By:	MKH	No.:	T-DS2-94-59-1

GEORGE BARNSDALE
Est. 1884
High Street, Donington, Spalding, Lincs, PE11 4TA
01775 82300
www.georgebarnsdale.co.uk

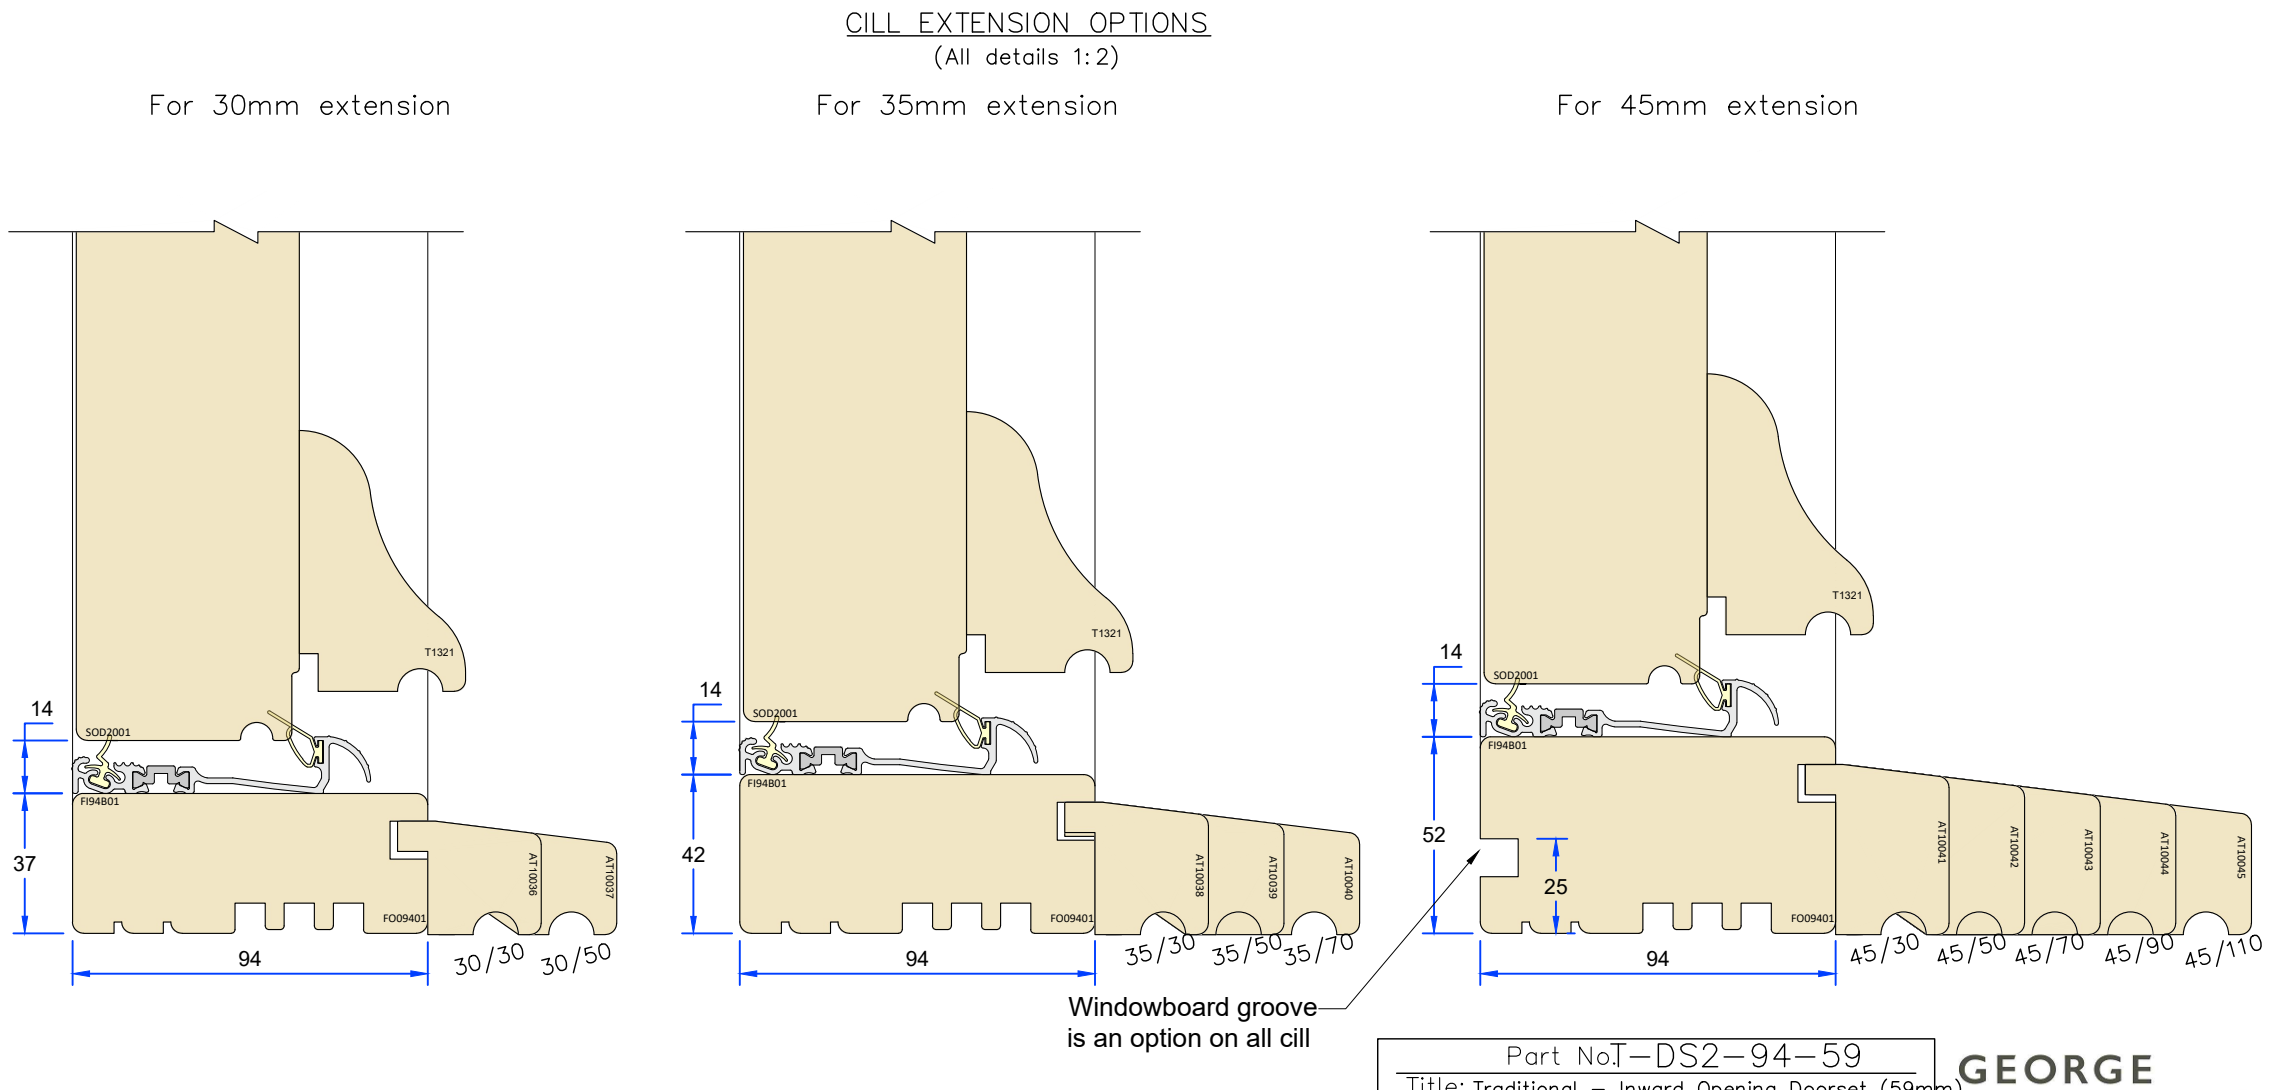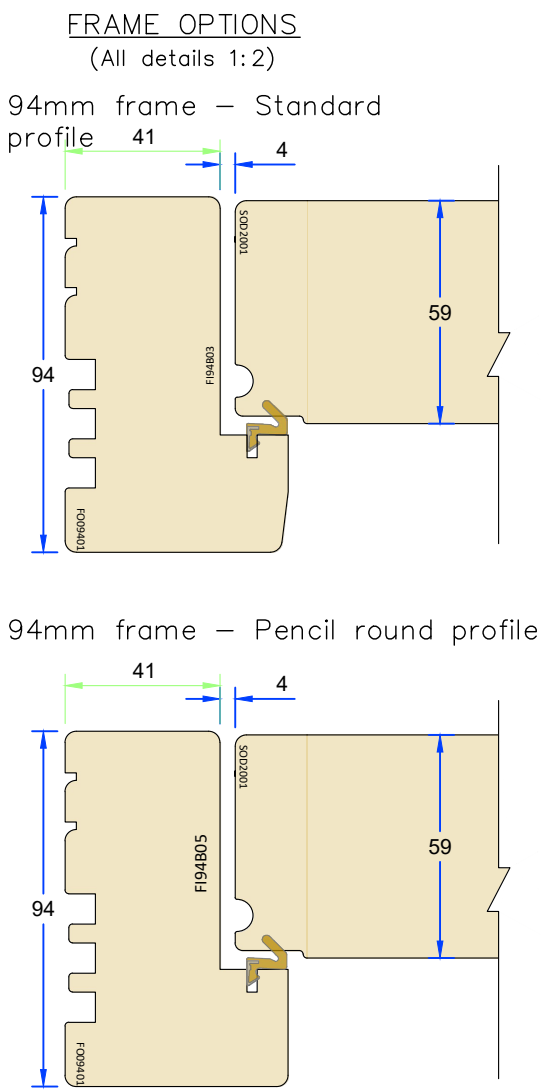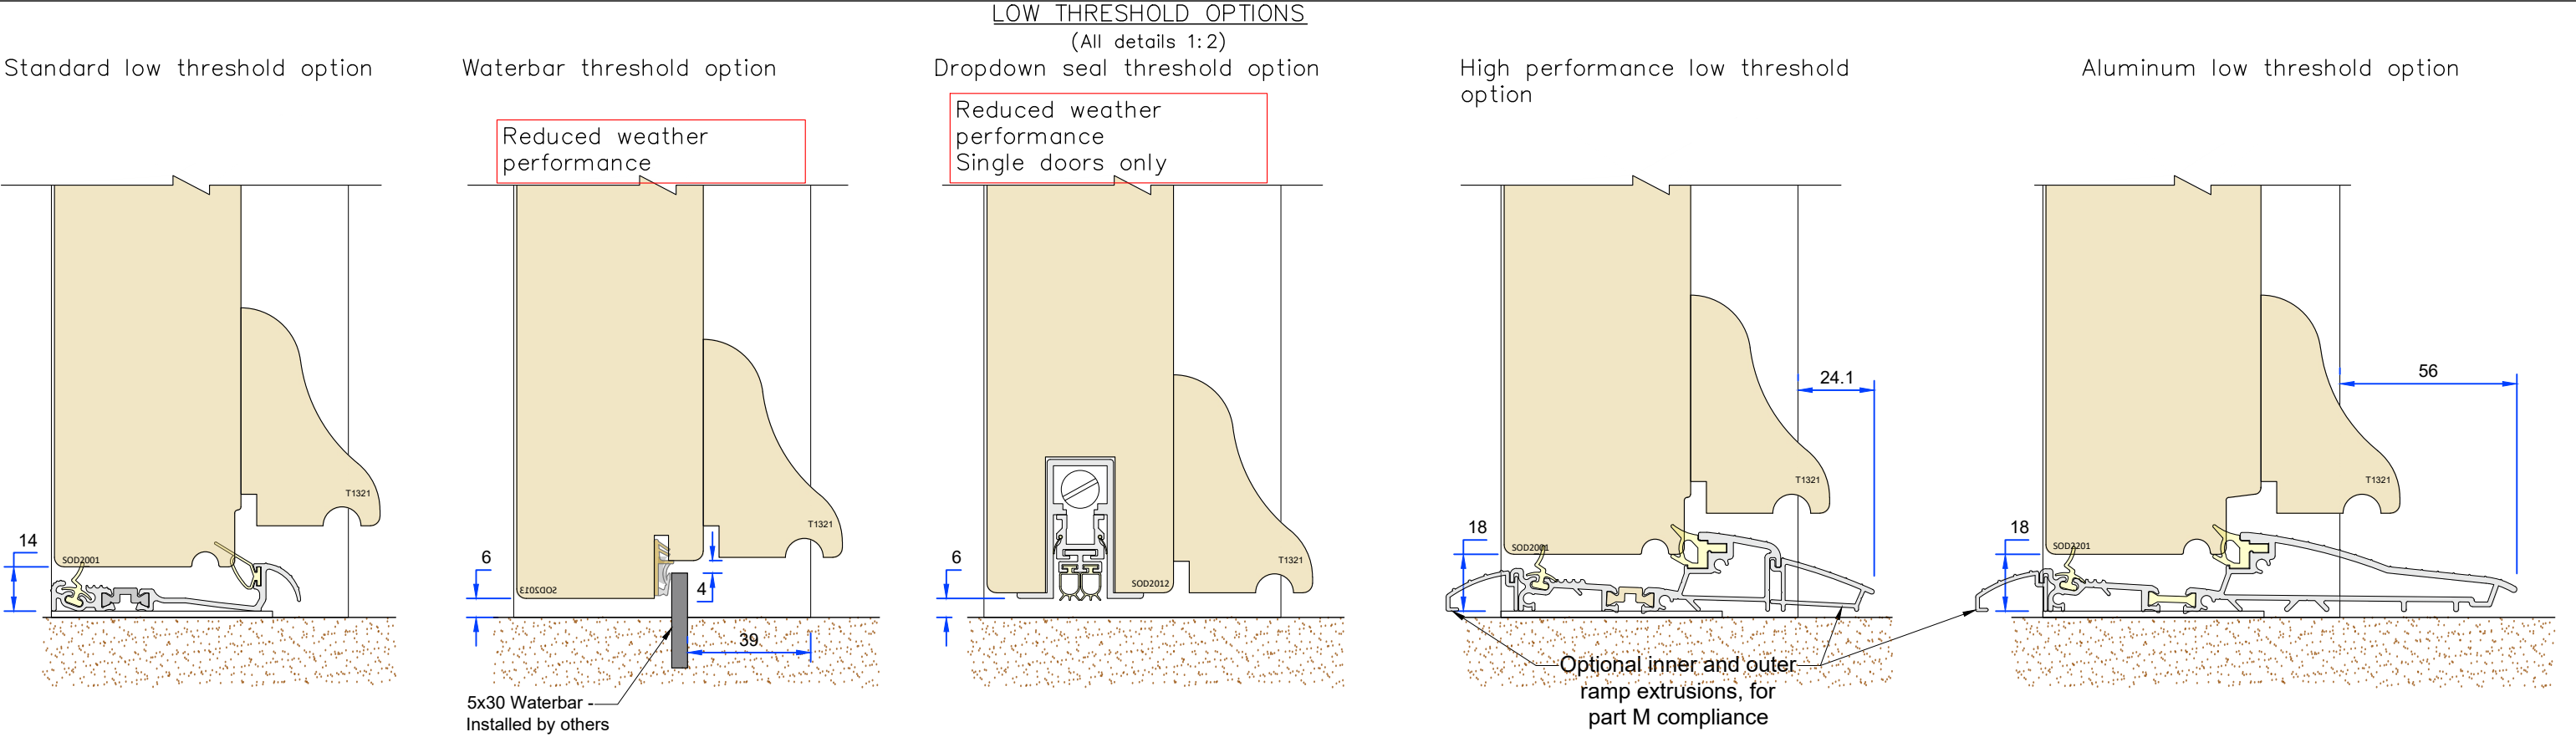

Tolerances: All tolerances are to George Barnsdale Standard Tolerance definitions (see supporting document for more detail) unless stated on the drawing. ©George Barnsdale & Sons Ltd. All rights reserved. No part of this drawing may be reproduced without the permission of George Barnsdale & Son Ltd.

Variable Dimensions (Dim shown is usually min)

Fixed Dimensions


Localised routing

Part No. T-DS2-94-59		
Title: Traditional – Inward Opening Doorset (59mm) Low threshold & cill extension options		
Scale: As shown	Rev:	Date: 3-Mar-25
Drawn By: MKH	No.:	T-DS2-94-59-2


GEORGE BARNSDALE
Est. 1884
High Street, Donington, Spalding, Lincs, PE11 4TA
01775 82300
www.georgebarnsdale.co.uk

ELEVATIONS
(All details 1:20)



Direct glazed fanlight & sidelight – Outside View

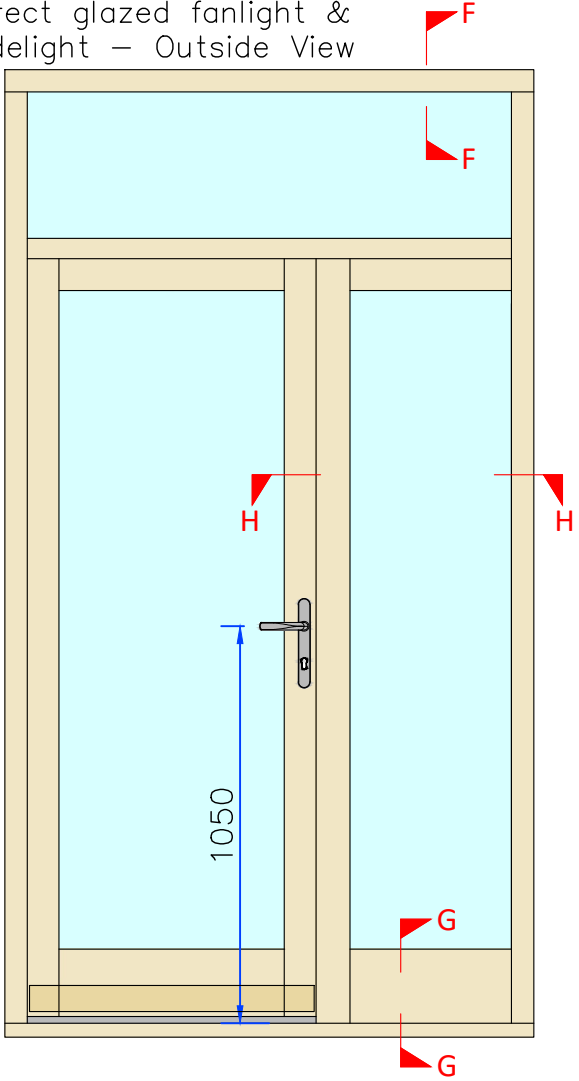


Stable Door – Outside View

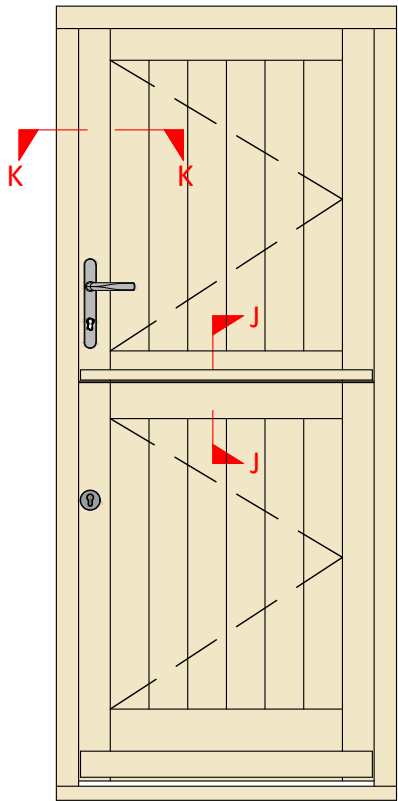

DIRECT GLAZED FILLER RAIL OPTIONS
(All details 1:2)

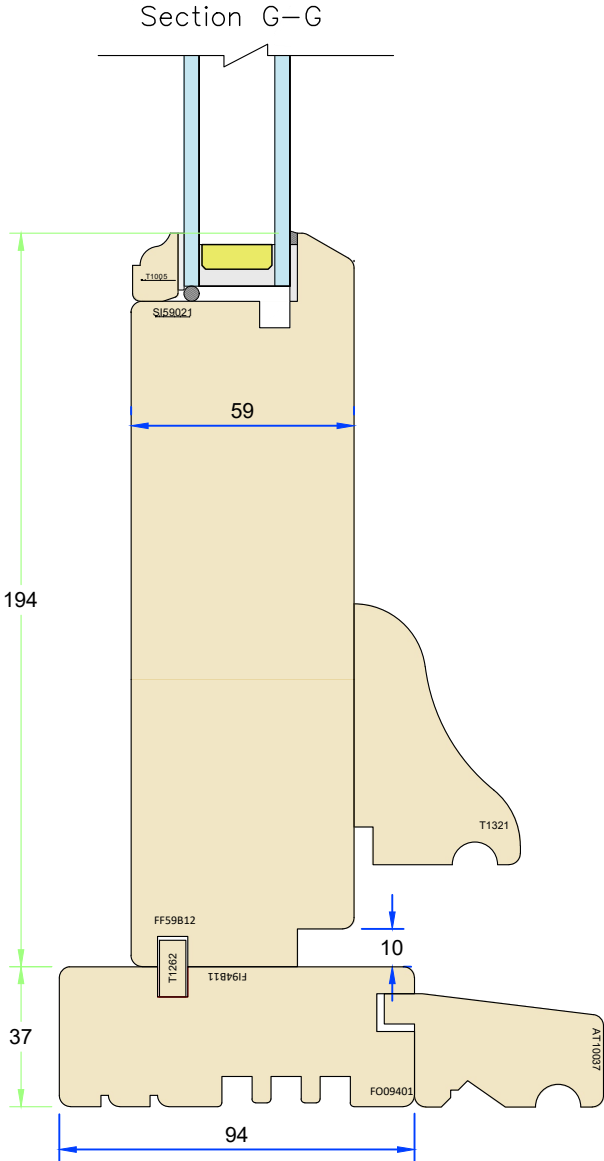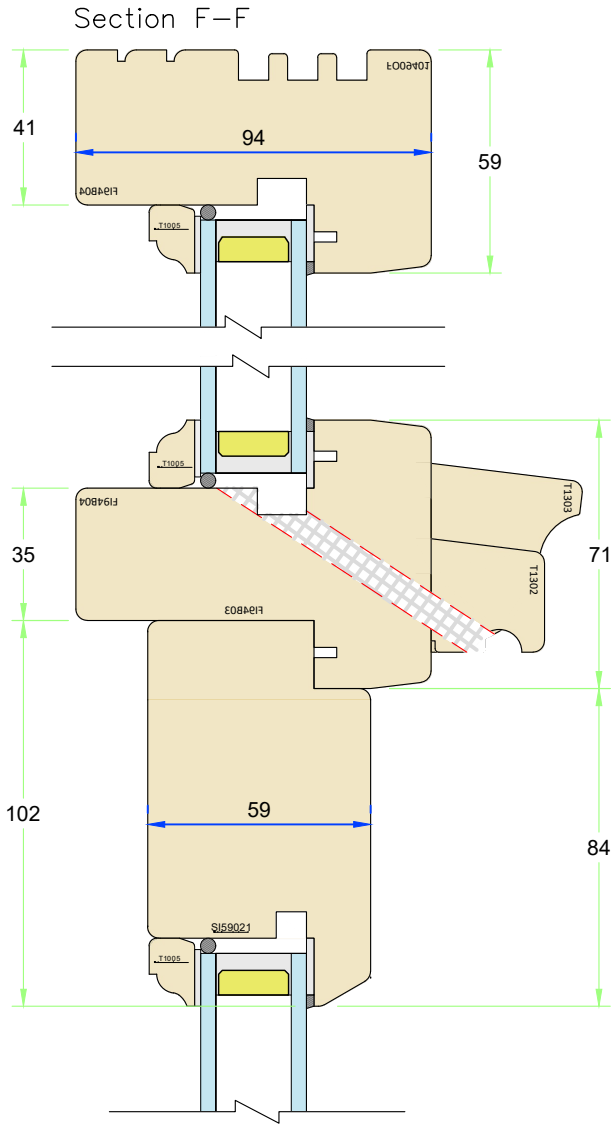


Section H–H

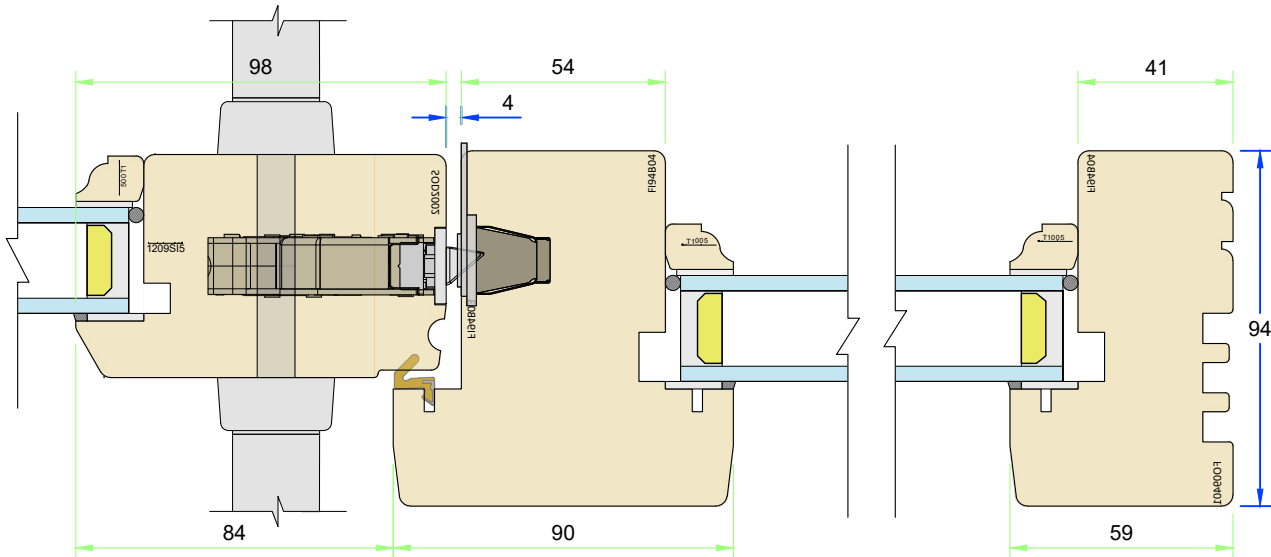


STABLE DOOR DETAILS
(All details 1:2)

Section J–J – Stable door meeting

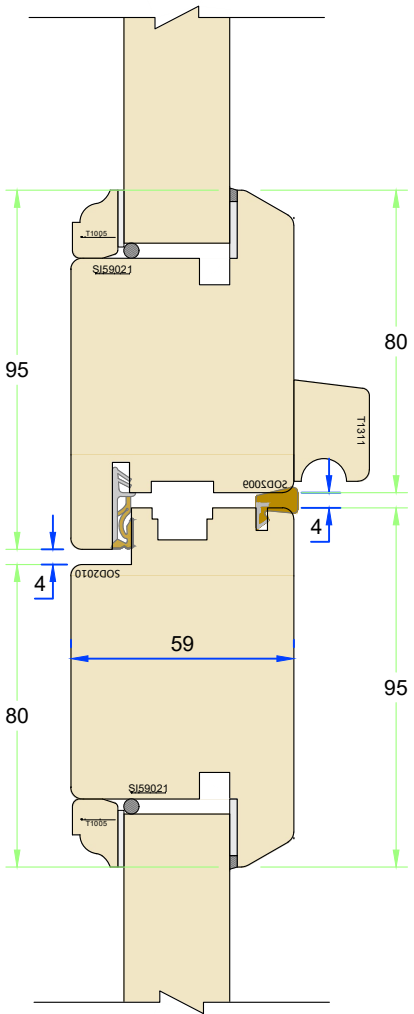

Section K–K – Stable door lock and frame

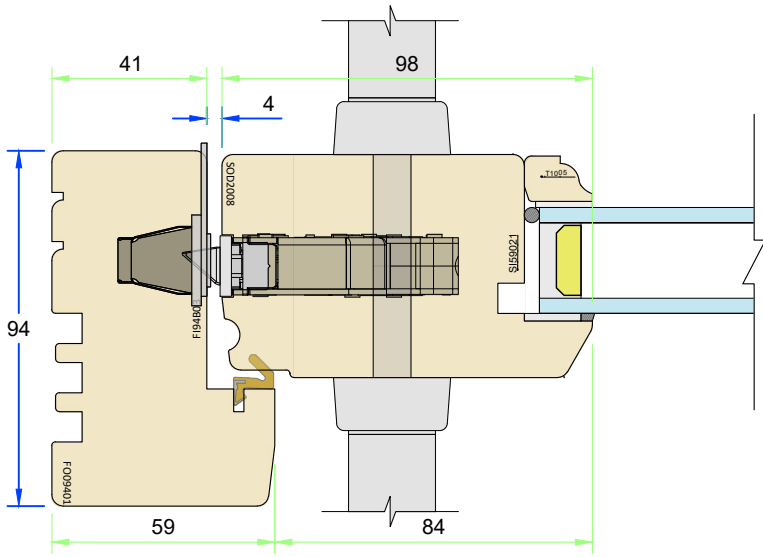

Tolerances: All tolerances are to George Barnsdale Standard Tolerance definitions (see supporting document for more detail) unless stated on the drawing. ©George Barnsdale & Sons Ltd. All rights reserved. No part of this drawing may be reproduced without the permission of George Barnsdale & Son Ltd.

Variable Dimensions
(Dim shown is usually min)

Fixed Dimensions

Localised routing


Part No. T-DS2-94-59		
Title: Traditional – Inward Opening Doorset (59mm) Direct glazed filler rail options		
Scale: As shown	Rev:	Date: 3-Mar-25
Drawn By: MKH	No: T-DS2-94-59-3	

GEORGE BARNSDALE
Est. 1884
High Street, Donington, Spalding, Lincs, PE11 4TA
01775 82300
www.georgebarnsdale.co.uk

ELEVATIONS





(All details 1:20)

Fixed sash fanlight & sidelight
– Outside View

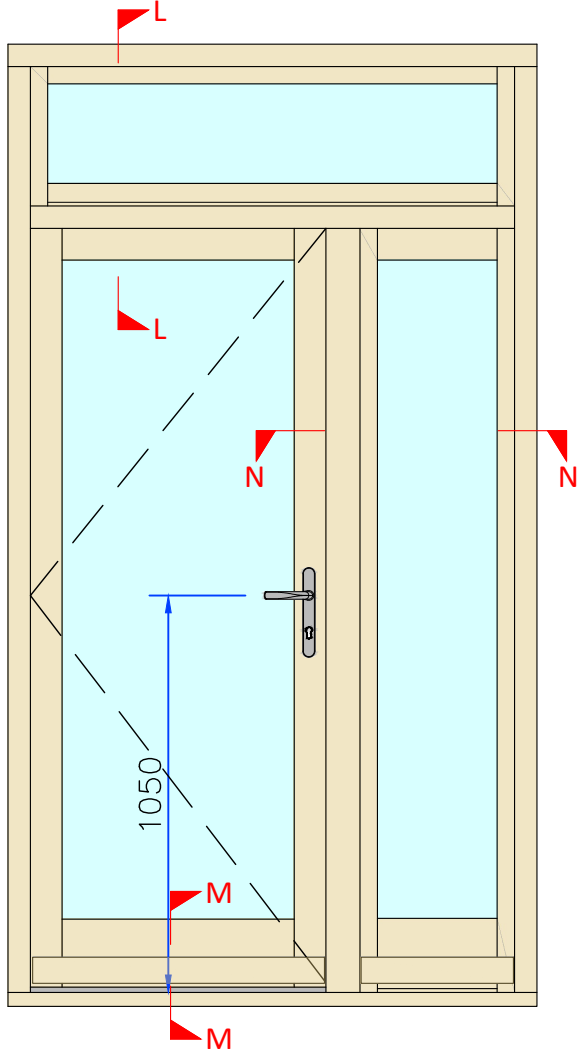

FIXED SASH TO FLAT CILL OPTIONS

(All details 1:2)

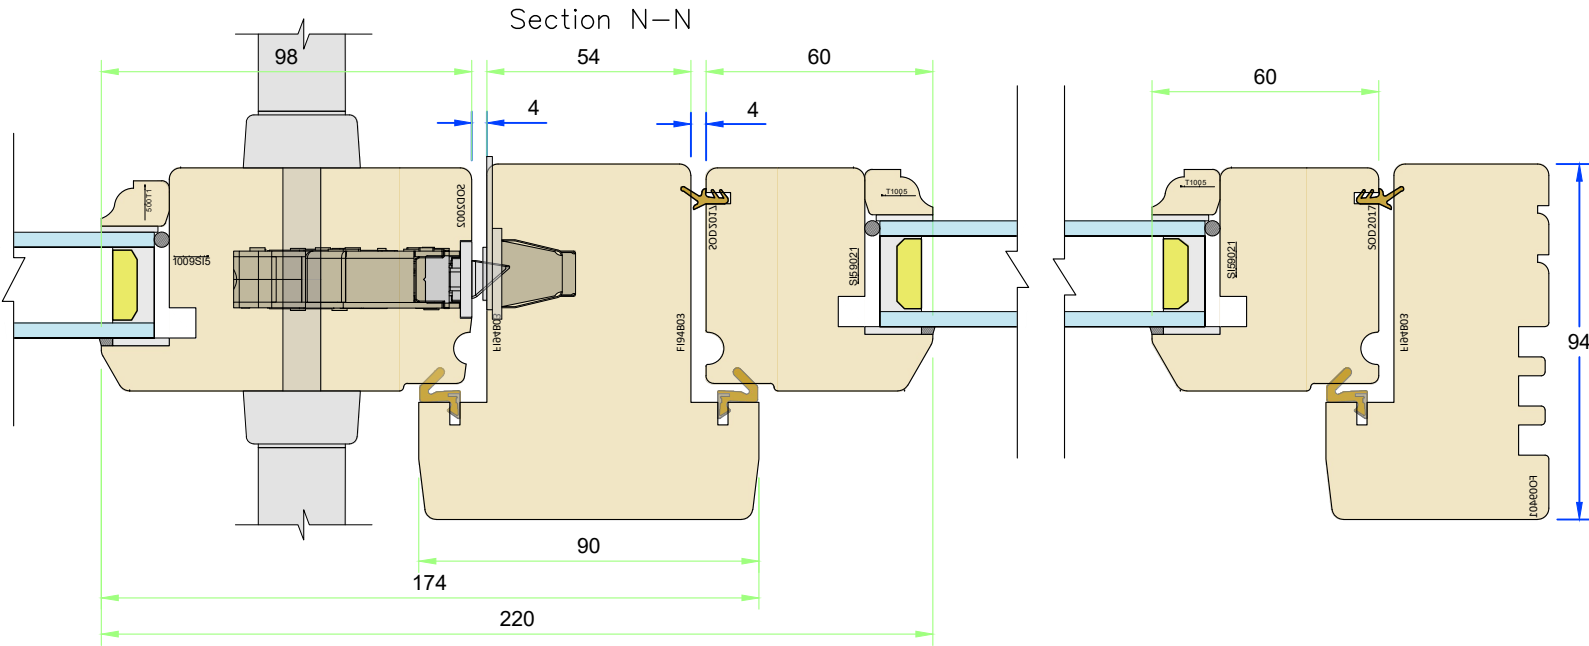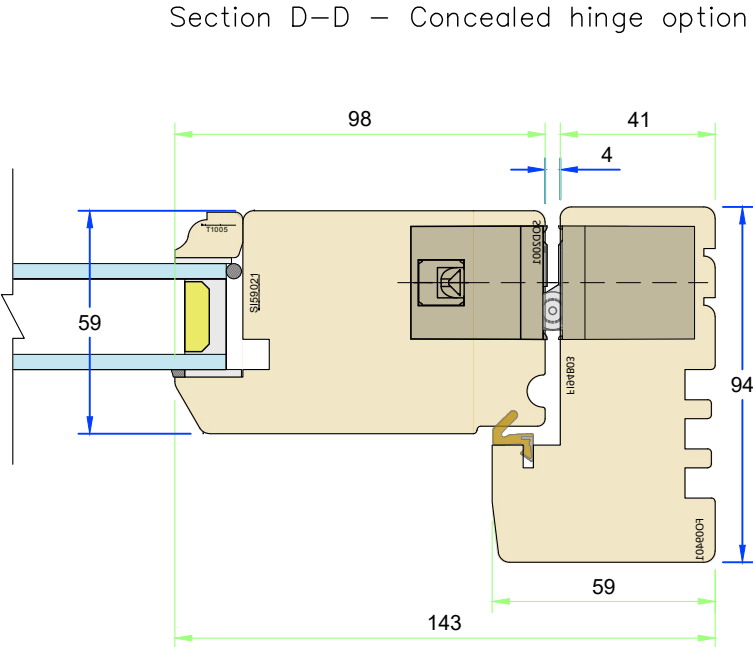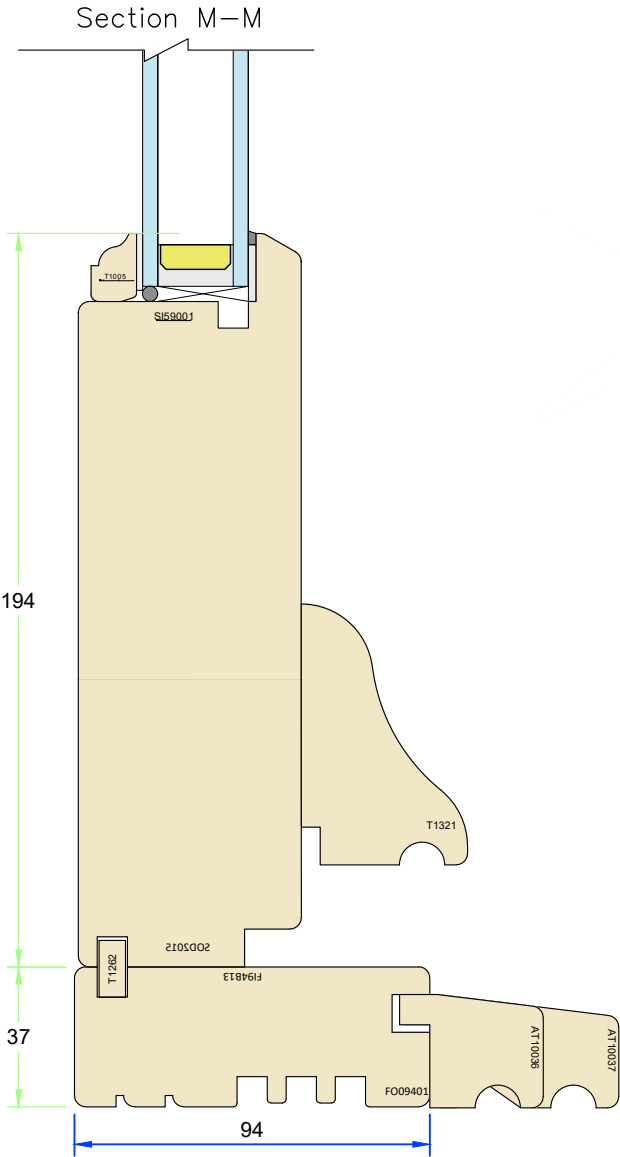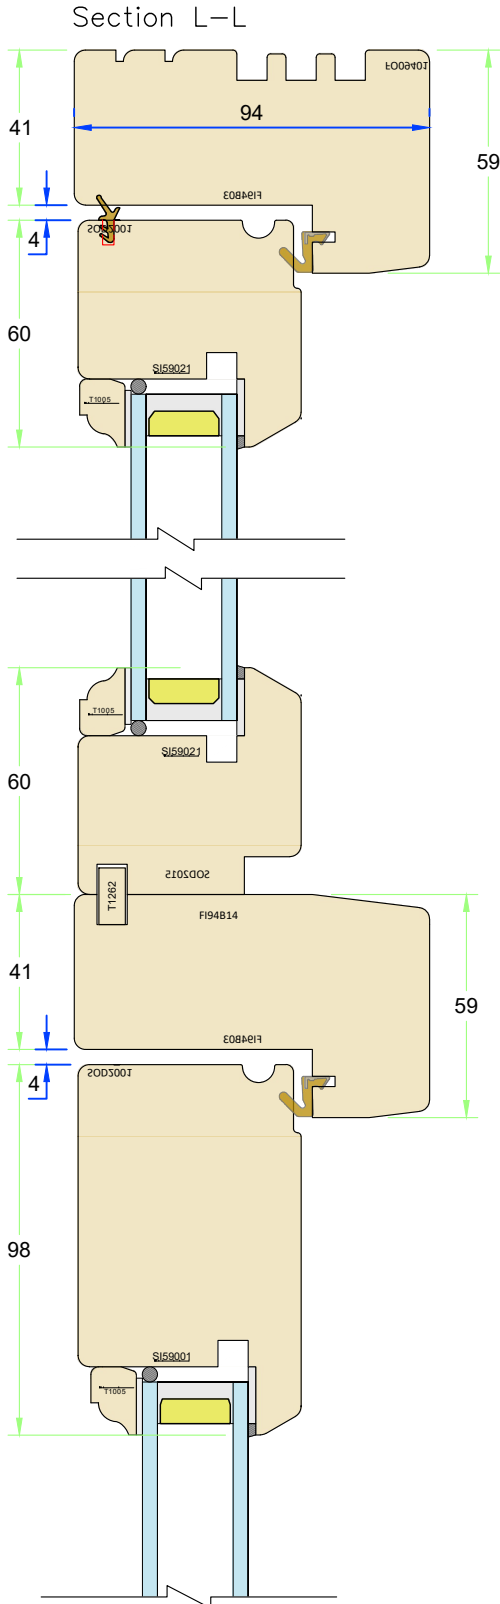

Tolerances: All tolerances are to George Barnsdale Standard Tolerance definitions (see supporting document for more detail) unless stated on the drawing. ©George Barnsdale & Sons Ltd. All rights reserved. No part of this drawing may be reproduced without the permission of George Barnsdale & Son Ltd.

Variable Dimensions
(Dim shown is usually min)

Fixed Dimensions

Localised routing

Part No. T-DS2-94-59		
Title: Traditional – Inward Opening Doorset (59mm)		
Fixed sash to flat cill options		
Scale: As shown	Rev:	Date: 3-Mar-25
Drawn By: MKH	No.:	T-DS2-94-59-4

GEORGE BARNSDALE
Est. 1884
High Street, Donington, Spalding, Lincs, PE11 4TA
01775 82300
www.georgebarnsdale.co.uk


FRENCH DOOR OPTIONS

(All details 1:2)

Section P-P – French Meeting Rail

Options
French Door Meeting
Sash height > 1830mm


Handles height options:
standard 1050mm
or 983mm
or between 1050mm to 1210mm

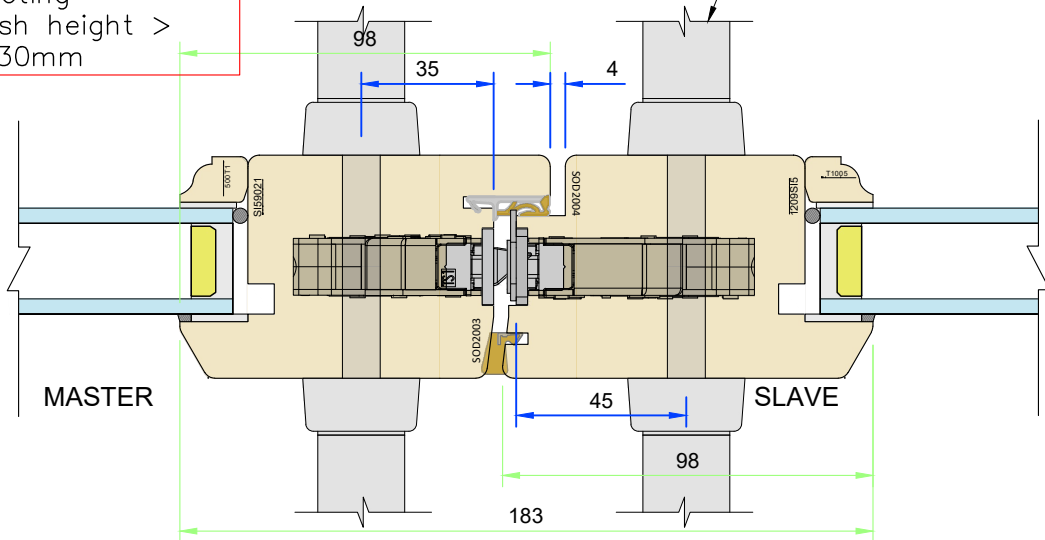


French door locking options

French Door Meeting Concealed Lock
Option
Sash height > 1853mm

Fixed handle height = 1050mm

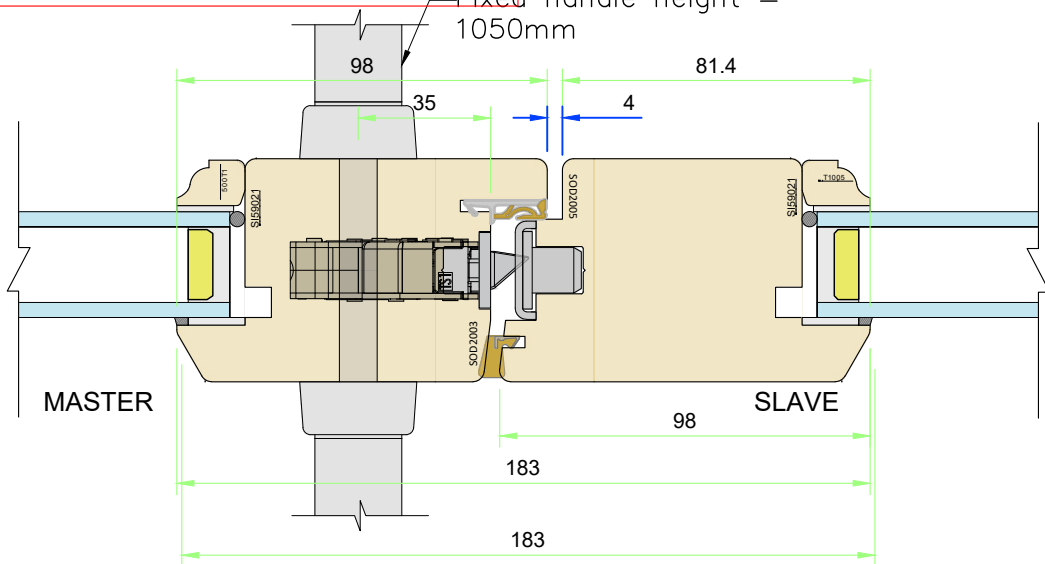


Thumb Bolt Lock
Option
Sash height < 1853mm

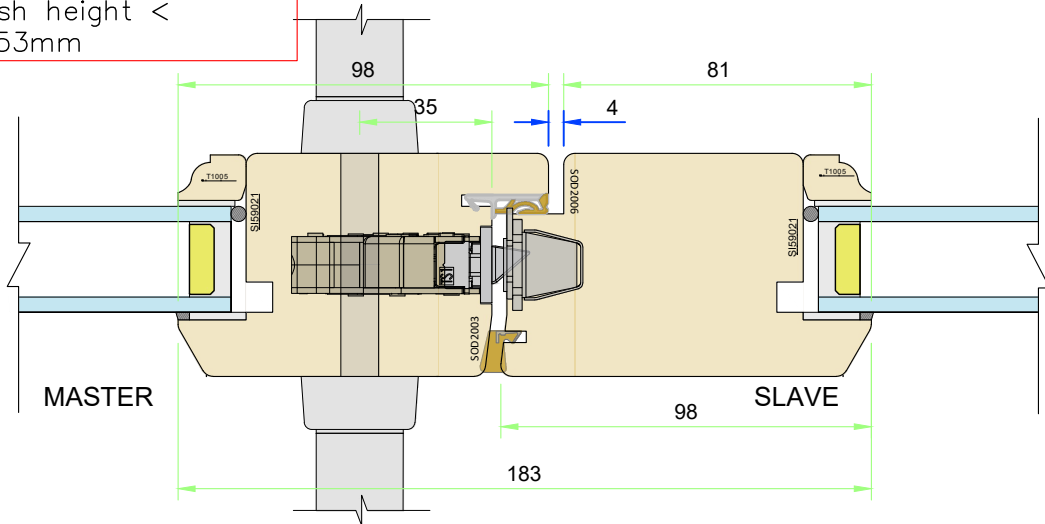


French Doors – Outside

View
(1:20)

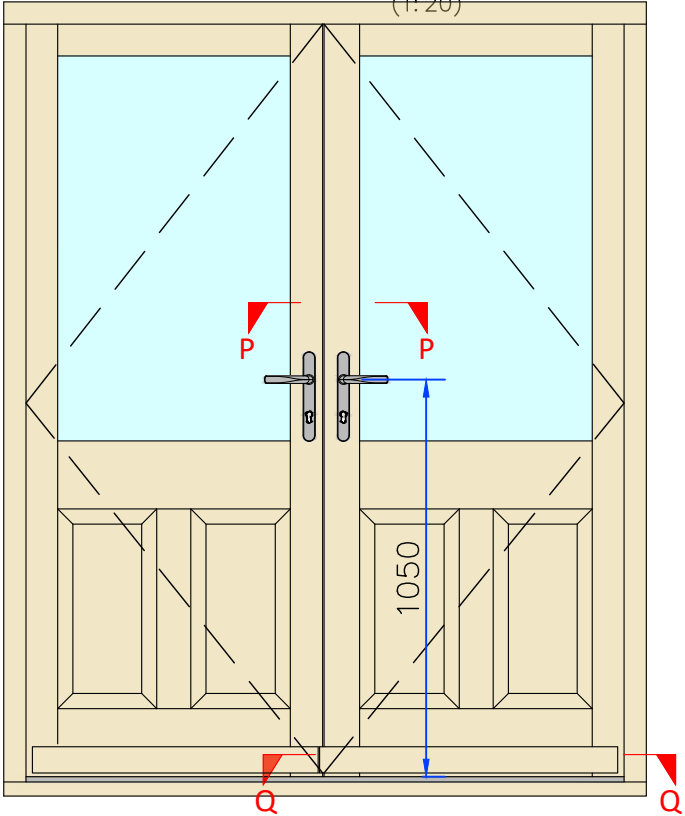

Section Q-Q

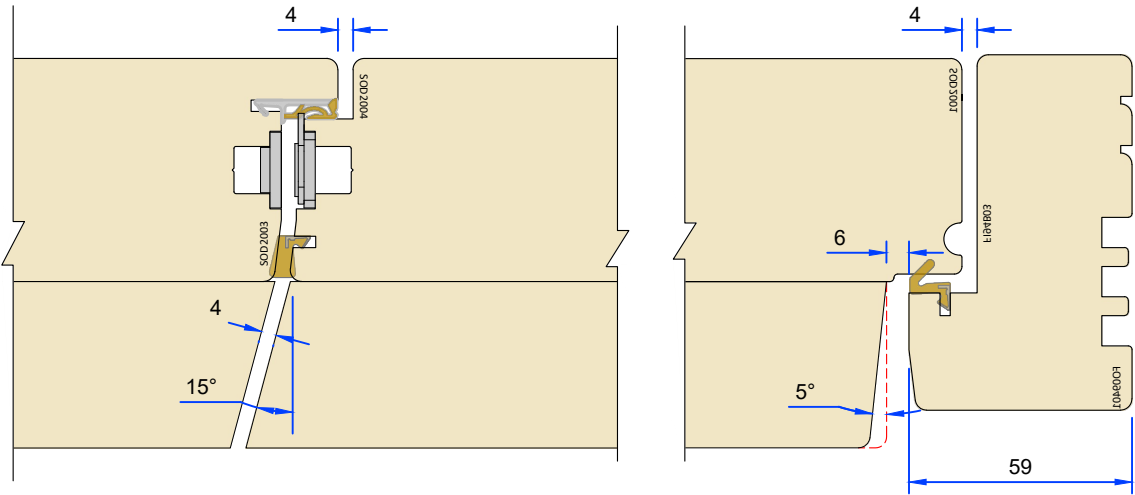

French Meeting
Timber Weather
Bar

Timber Weather Bar
Edge

Tolerances: All tolerances are to George Barnsdale Standard Tolerance definitions (see supporting document for more detail) unless stated on the drawing. ©George Barnsdale & Sons Ltd. All rights reserved. No part of this drawing may be reproduced without the permission of George Barnsdale & Son Ltd.


Variable Dimensions
(Dim shown is usually min)

Fixed Dimensions

Localised routing







Part No. T-DS2-94-59		
Title: Traditional – Inward Opening Doorset (59mm) French door options		
Scale: As shown	Rev: 3	Date: Mar-25
Drawn By: MKH	No: T-DS2-94-59-5	

GEORGE BARNSDALE
Est. 1884
High Street, Donington, Spalding, Lincs, PE11 4TA
01775 82300
www.georgebarnsdale.co.uk

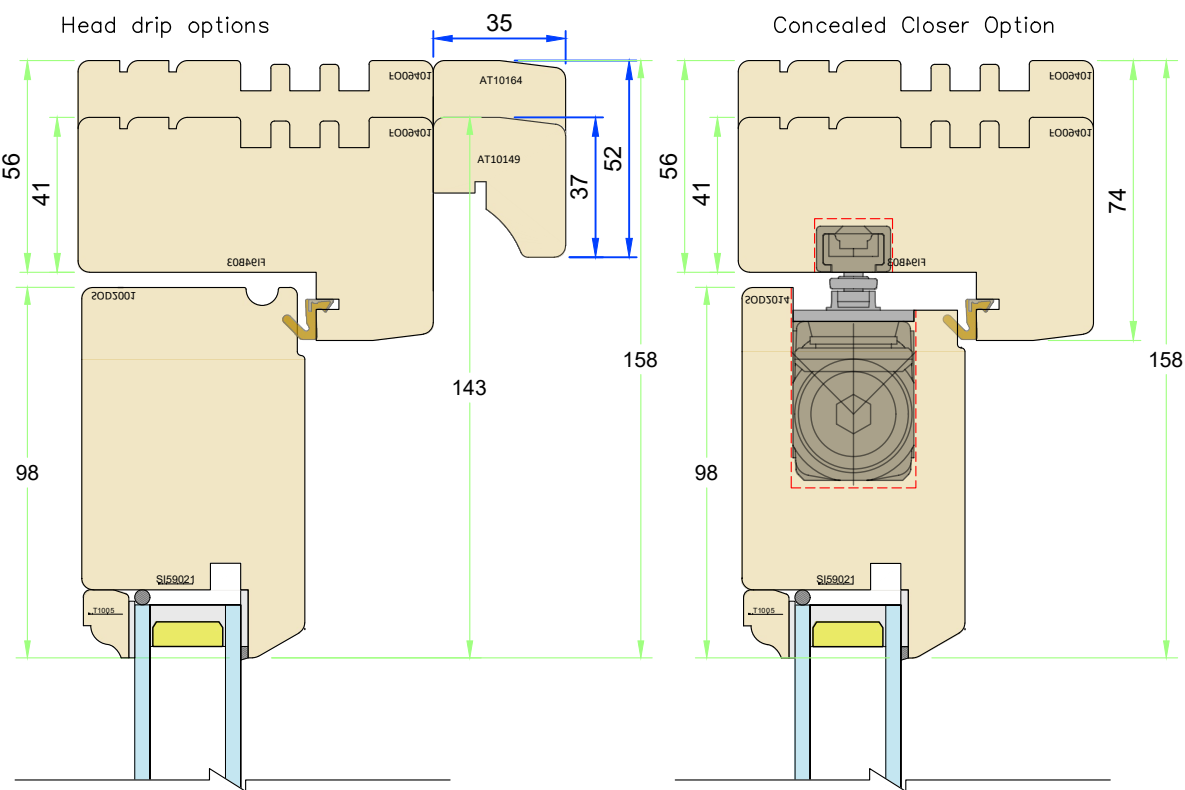

FRAME OPTIONS

(All details 1:2)

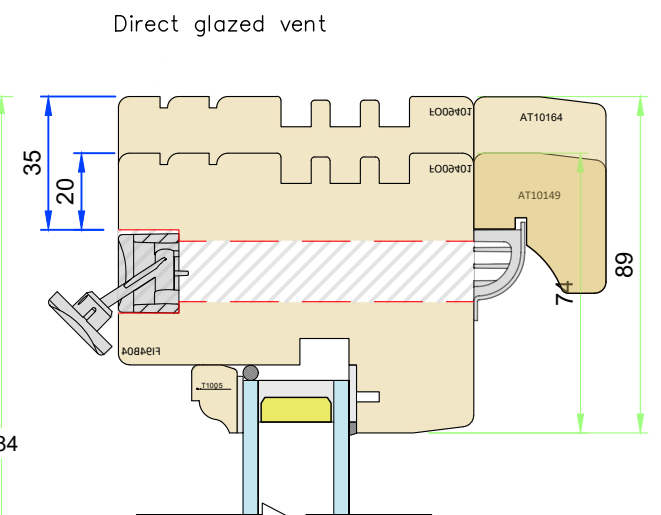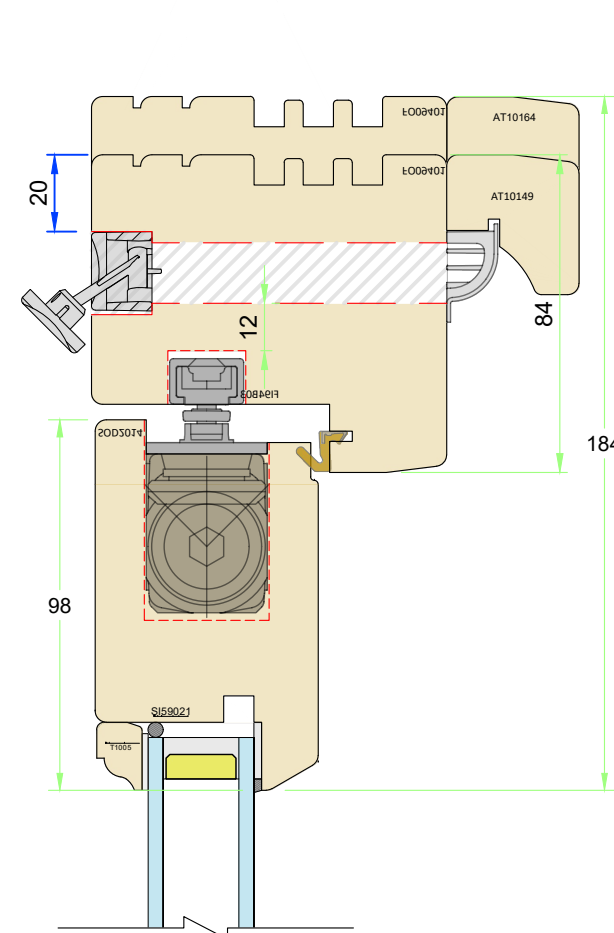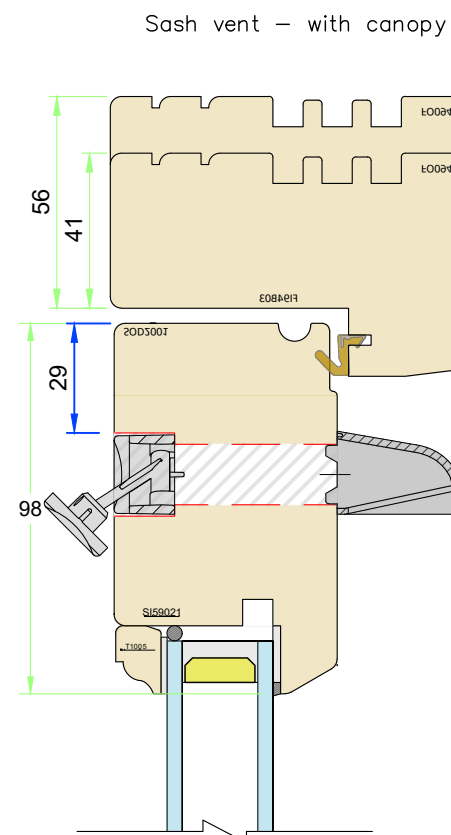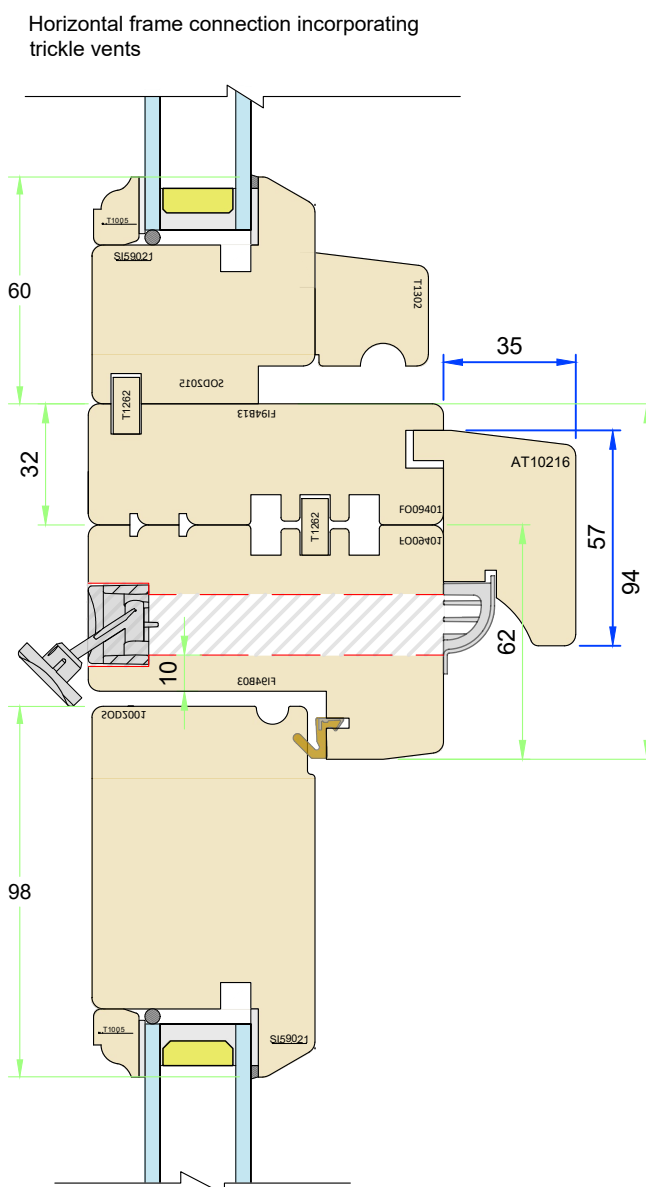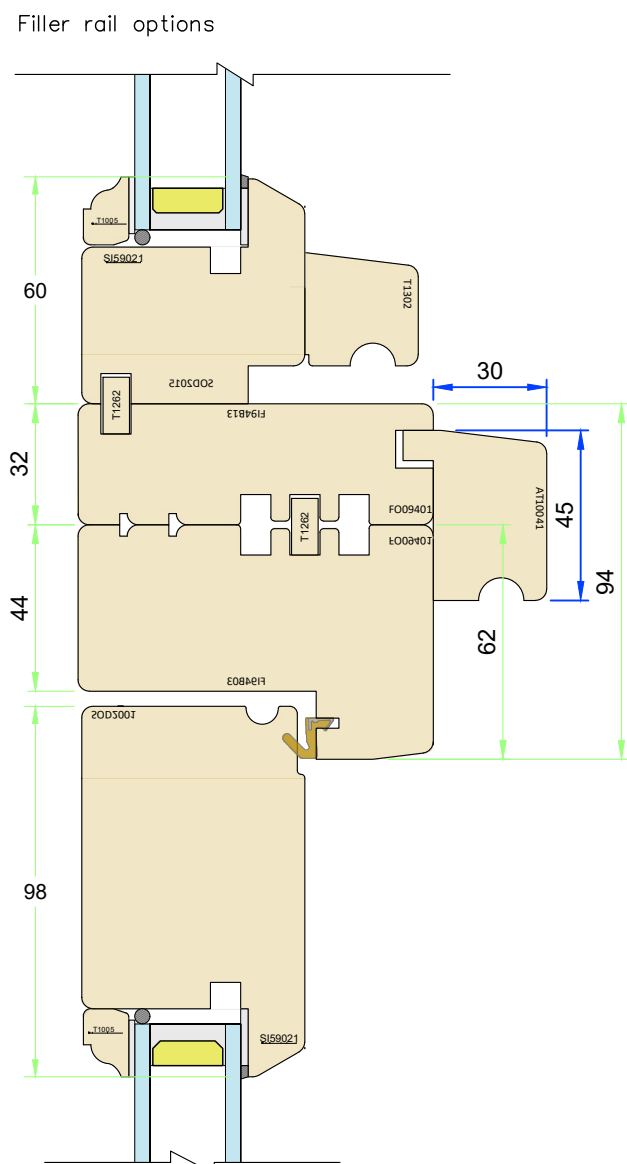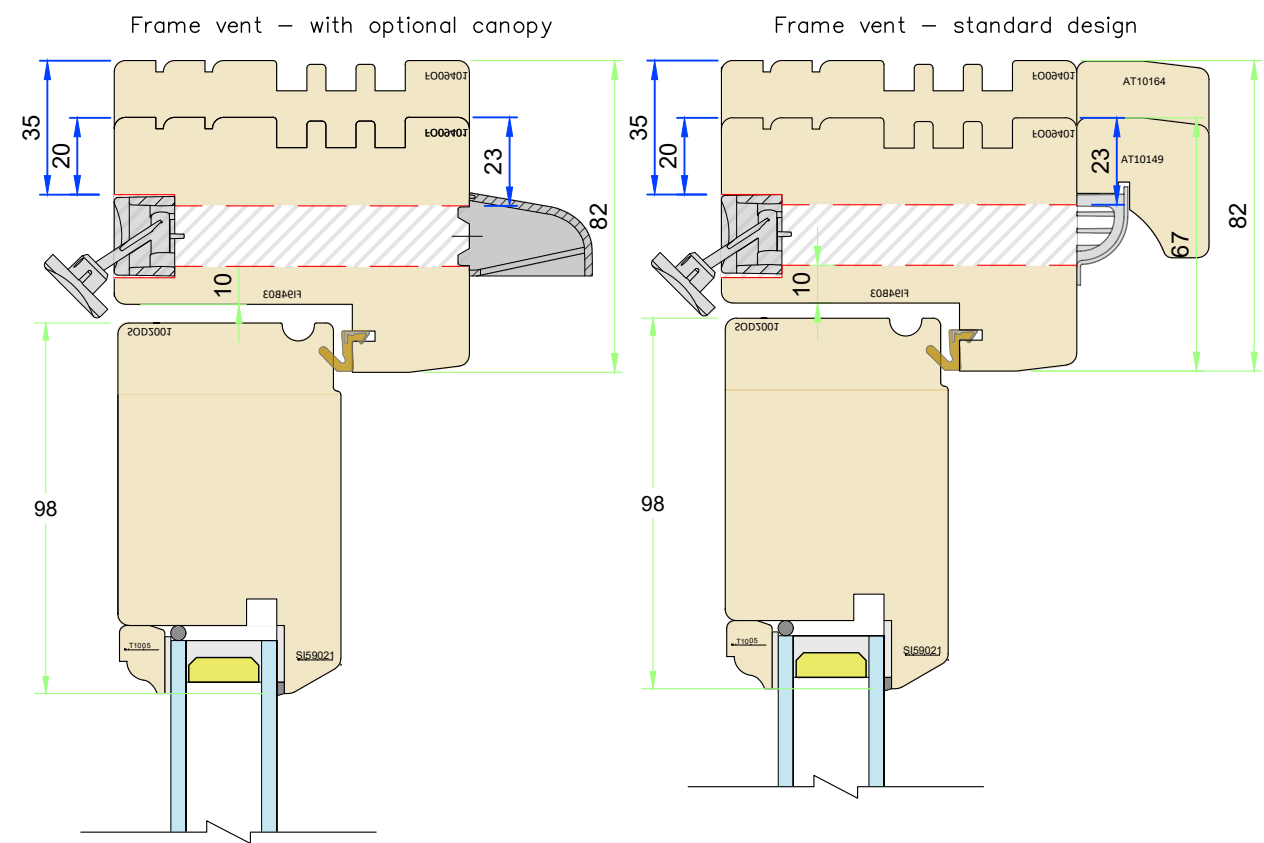

Tolerances: All tolerances are to George Barnsdale Standard Tolerance definitions (see supporting document for more detail) unless stated on the drawing. ©George Barnsdale & Sons Ltd. All rights reserved. No part of this drawing may be reproduced without the permission of George Barnsdale & Son Ltd.

Variable Dimensions
(Dim shown is usually min)

Fixed Dimensions

Localised routing


Part No. T-DS2-94-59			
Title: Traditional – Inward Opening Doorset (59mm) Frame options			
Scale:	As shown	Rev:	Date: 3-Mar-25
Drawn By:	MKH	No.:	T-DS2-94-59-6

GEORGE BARNSDALE
Est. 1884


High Street, Donington, Spalding, Lincs, PE11 4TA
01775 82300
www.georgebarnsdale.co.uk

SECURITY CONTACTS
(All details 1:2)

Typical head location

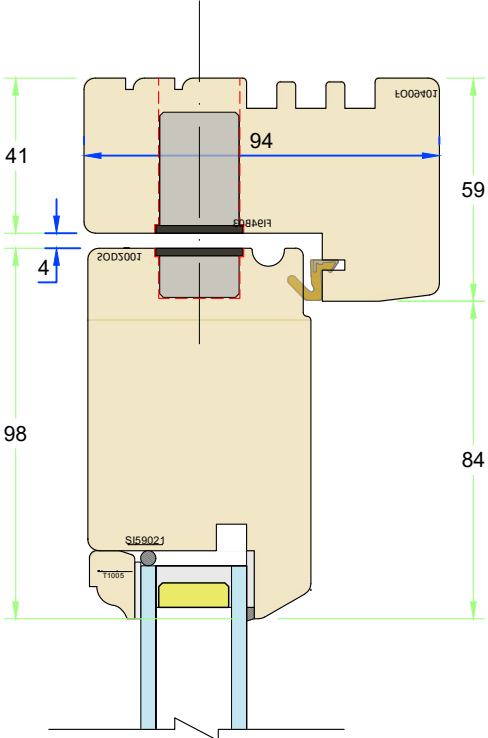


Typical transom location

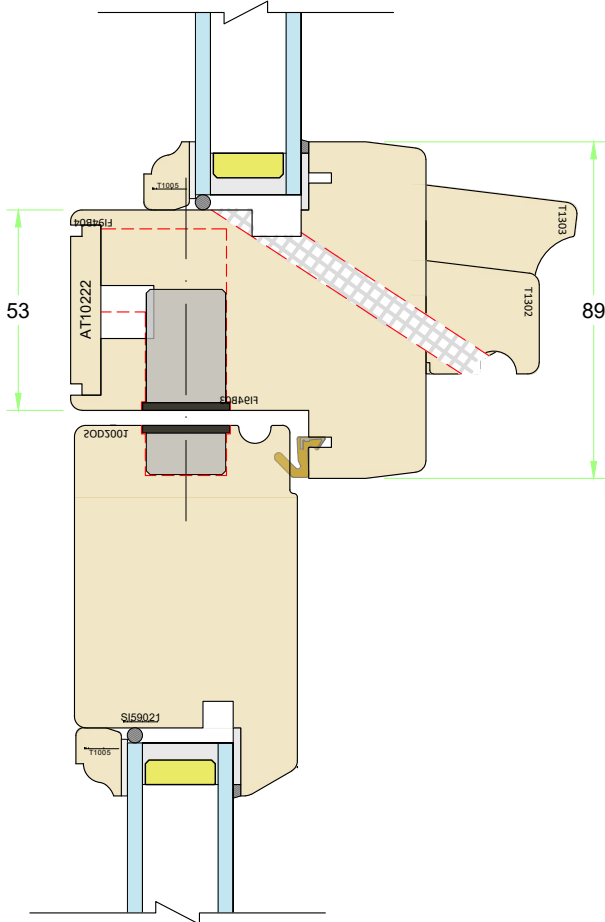


DOOR HINGE OPTIONS
(All details 1:2)

Standard

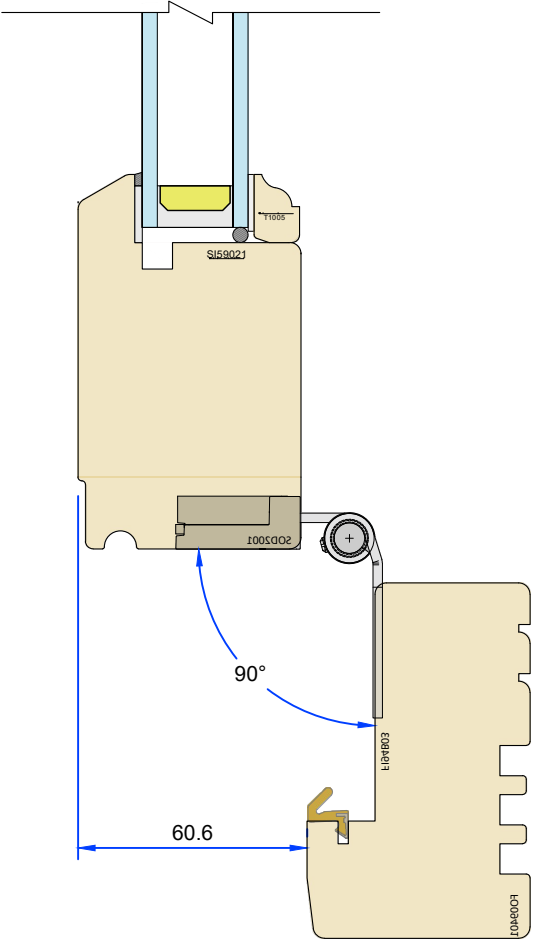


Concealed

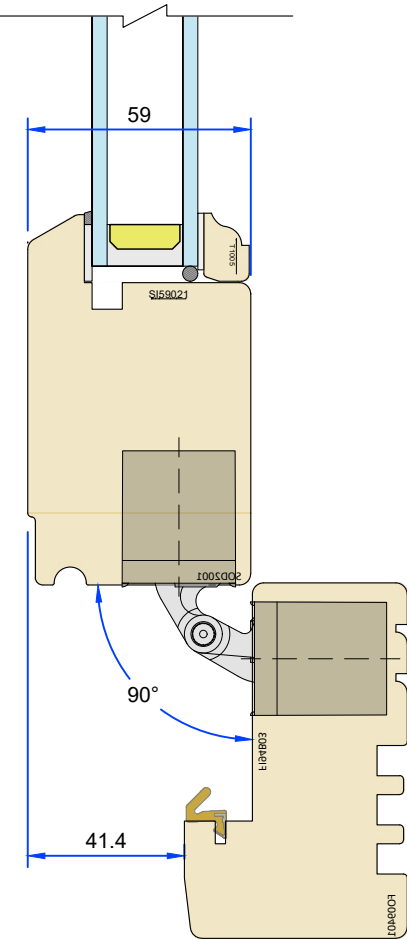



LOW THRESHOLD OPTIONS
(All details 1:2)

Standard low threshold option

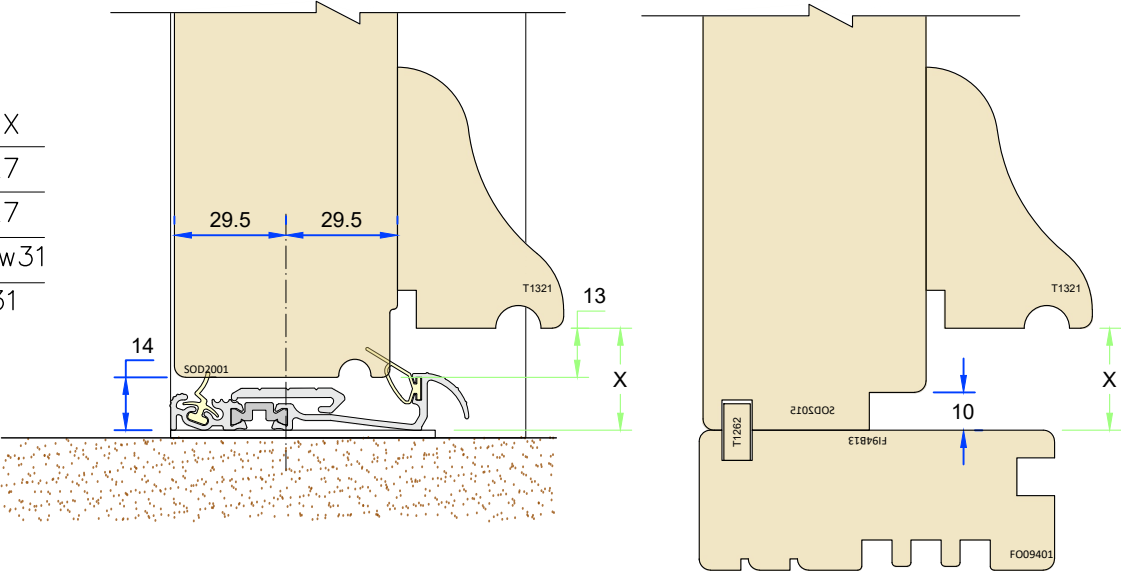

Threshold options	X
Standard low	27
Waterbar	27
High performance	31
Aluminum low	31

Flush quick fit door contact
Magnet information details Contact information

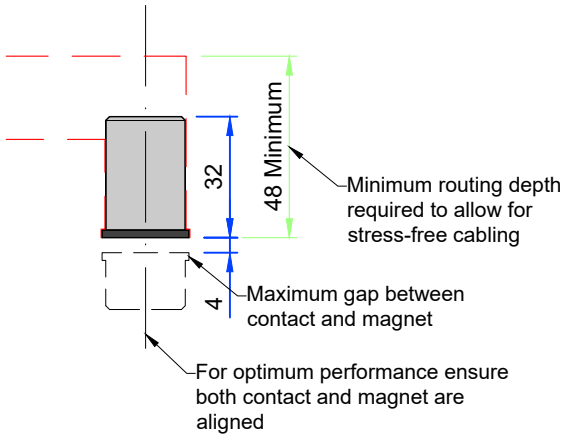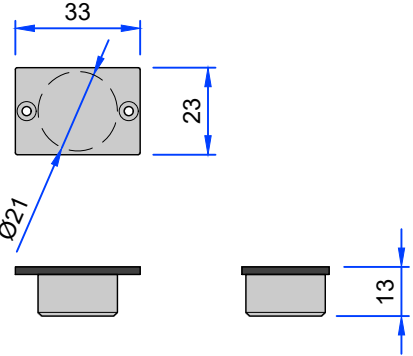

Tolerances: All tolerances are to George Barnsdale Standard Tolerance definitions (see supporting document for more detail) unless stated on the drawing. © George Barnsdale & Sons Ltd. All rights reserved. No part of this drawing may be reproduced without the permission of George Barnsdale & Son Ltd.

Variable Dimension
(Dim shown is usually)
Fixed Dimensions
Localised routing

Part No. T-DS2-94-59			
Title: Traditional - Inward Opening Doorset (59mm)			
Door hinge options - internal use only			
Scale:	As shown	Rev:	Date: 3-Mar-25
Drawn By:	MKH	No.:	T-DS2-94-59-7

GEORGE BARNSDALE
Est. 1884
High Street, Donington, Spalding, Lincs, PE11 4TA
01775 82300
www.georgebarnsdale.co.uk