

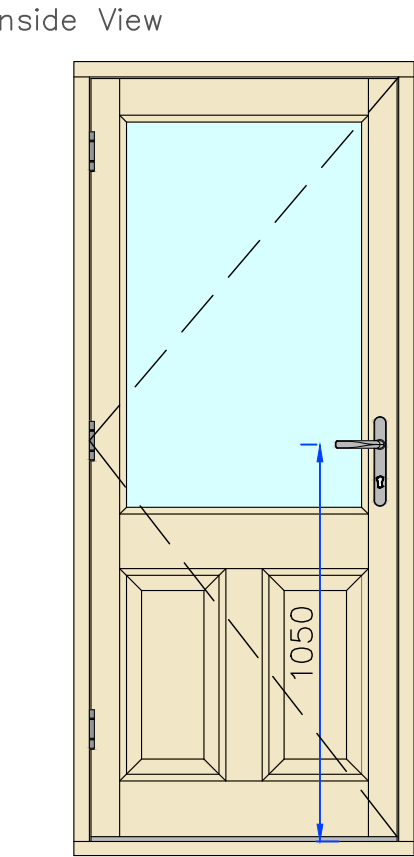


ELEVATIONS
(All details 1:20)

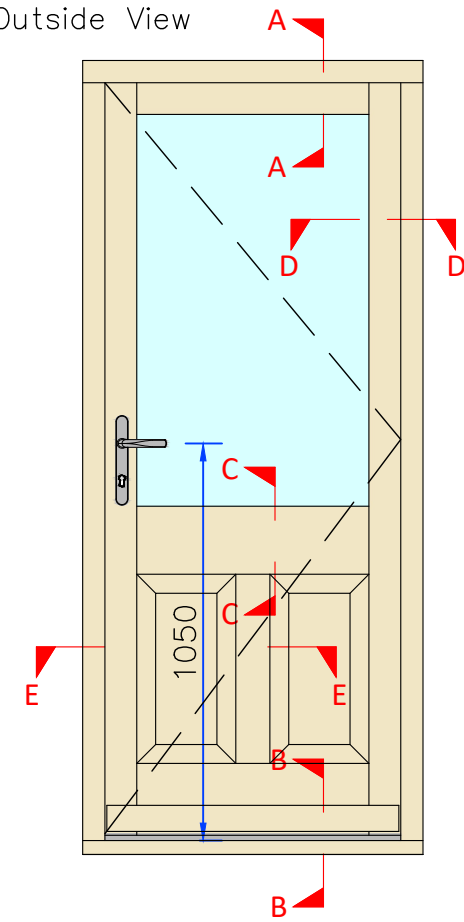


Tolerances: All tolerances are to George Barnsdale Standard Tolerance definitions (see supporting document for more detail) unless stated on the drawing. ©George Barnsdale & Sons Ltd. All rights reserved. No part of this drawing may be reproduced without the permission of George Barnsdale & Son Ltd.

Section A-A – Head detail

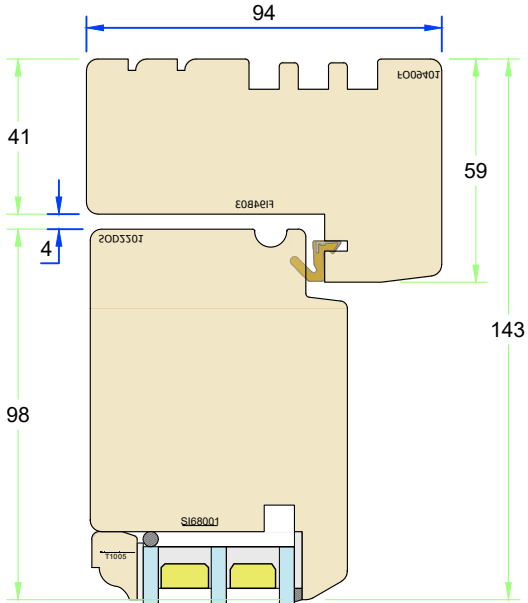


Section B-B – Cill detail

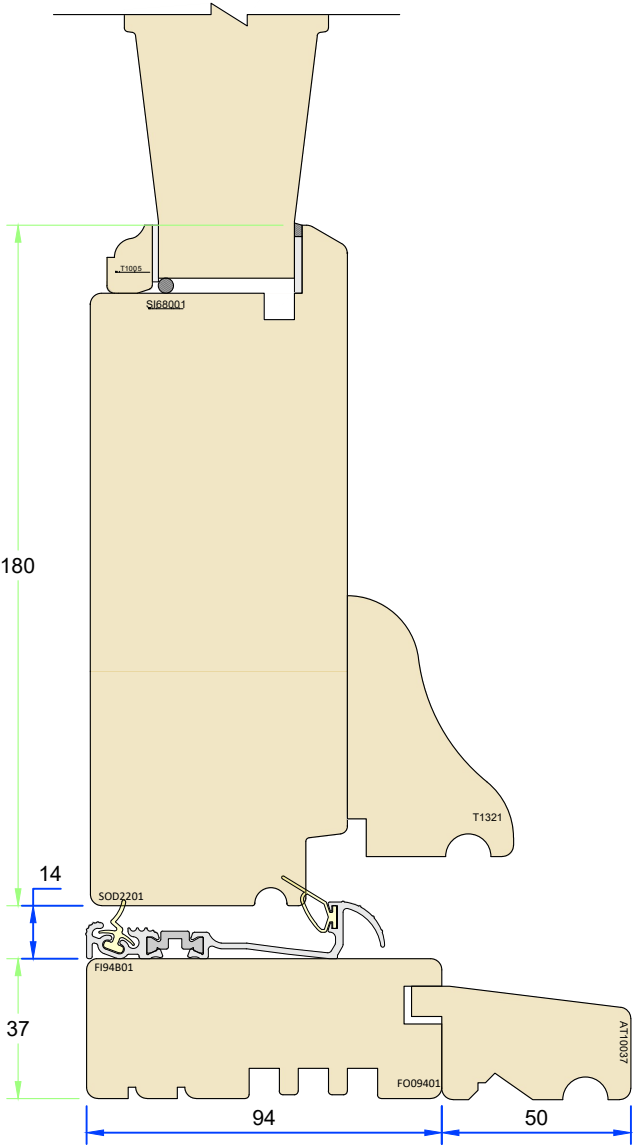


SECTIONS
(All details 1:2)


Section C-C – Midrail

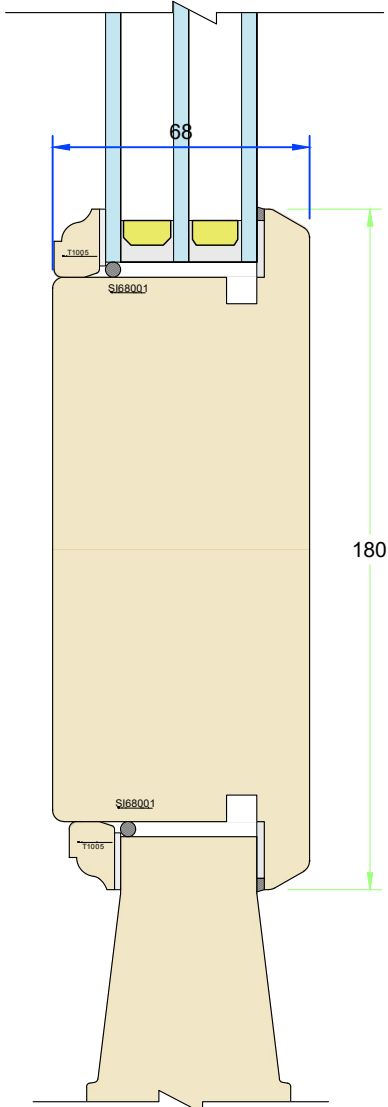

Section D-D – Hinge detail

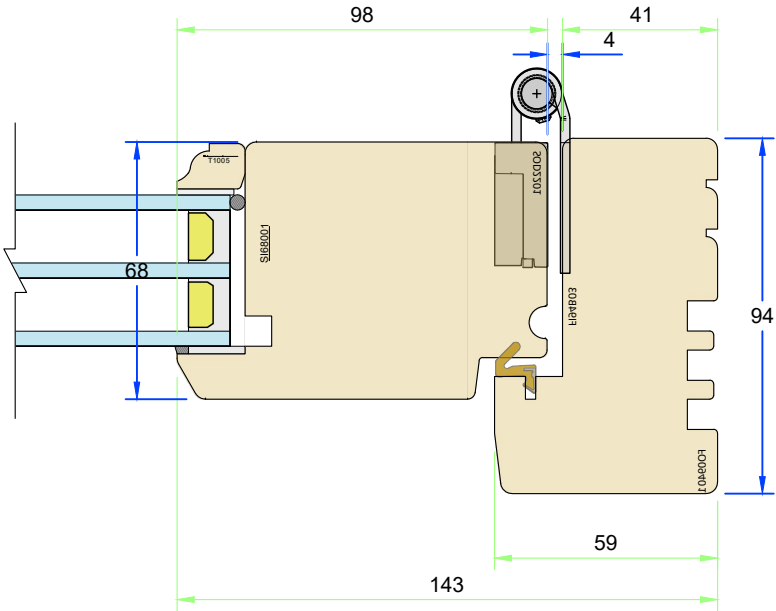

Section E-E – Jamb and vertical rail

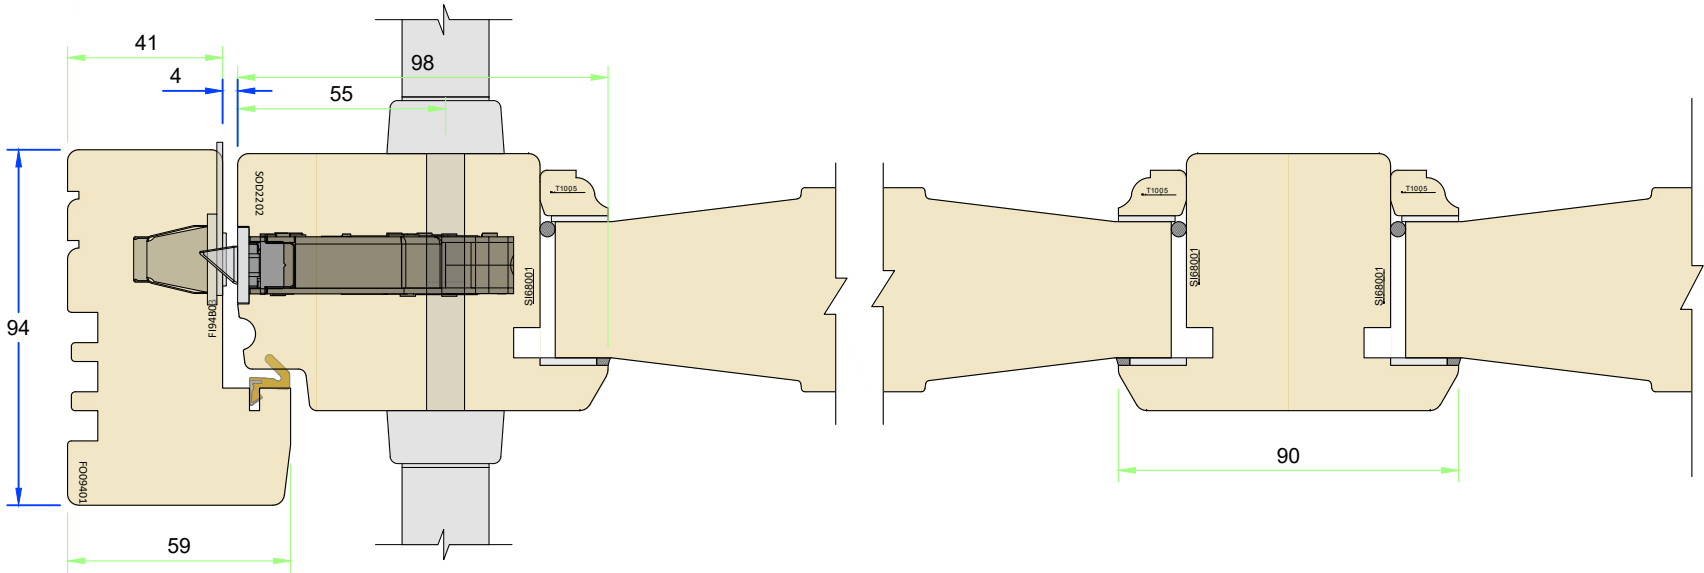

Variable Dimensions
(Dim shown is usually min)

Fixed Dimensions

Localised routing


Part No: DS2-94-68			
Title: Traditional plus – Inward Opening Doorset (68mm)			
Scale:	As shown	Rev:	Date: 4-Mar-25
Drawn By:	MKH	No.:	T-DS2-94-68-1

GEORGE BARNSDALE
Est. 1884
High Street, Donington, Spalding, Lincs, PE11 4TA
01775 82300
www.georgebarnsdale.co.uk


LOW THRESHOLD OPTIONS

(All details 1:2)


Standard low threshold option

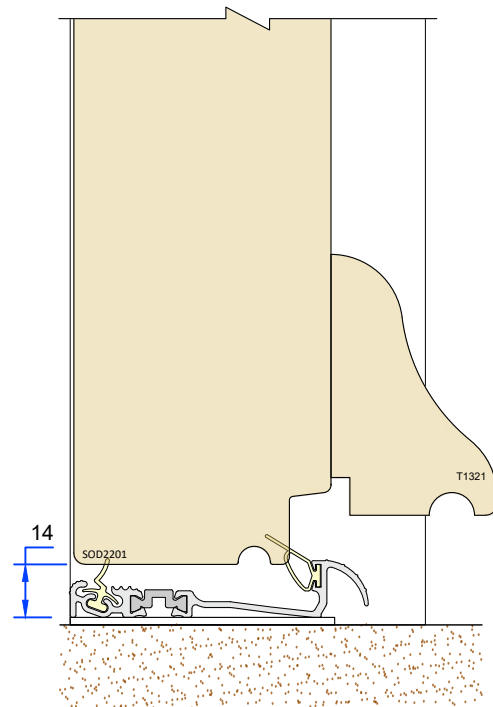


Waterbar threshold option

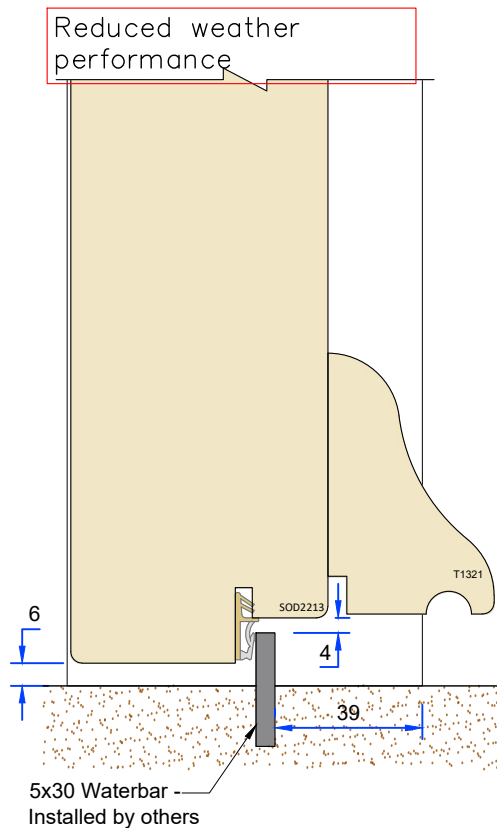


Dropdown seal threshold option

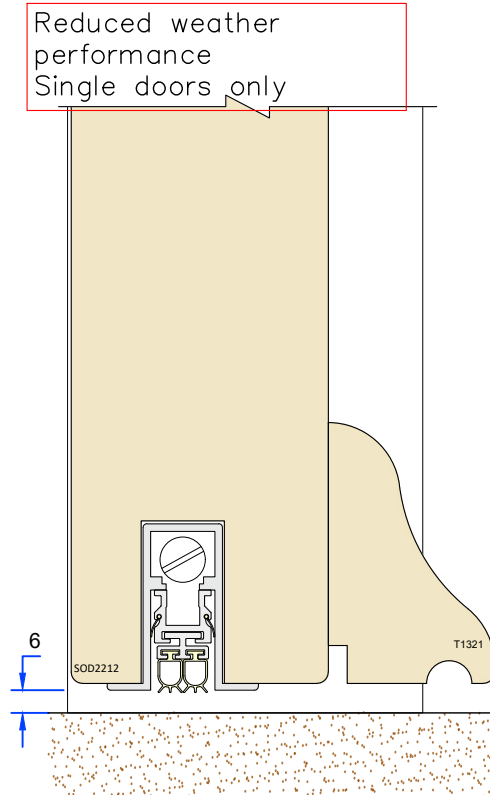

High performance low threshold option

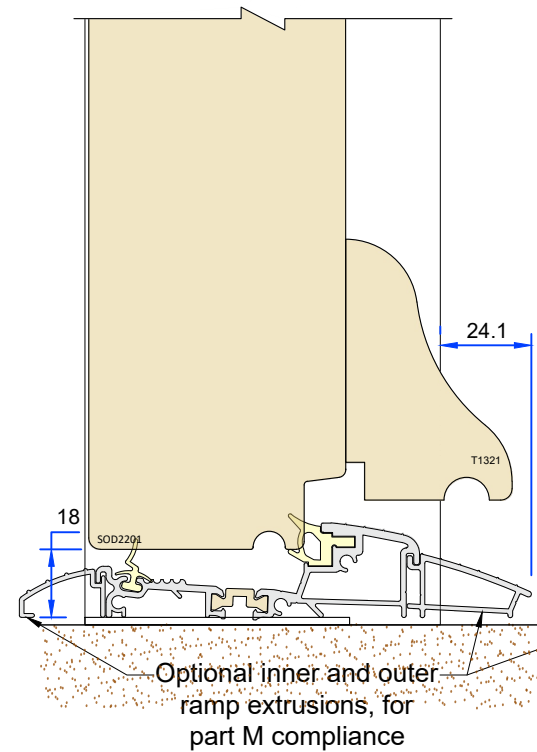


Aluminum low threshold option

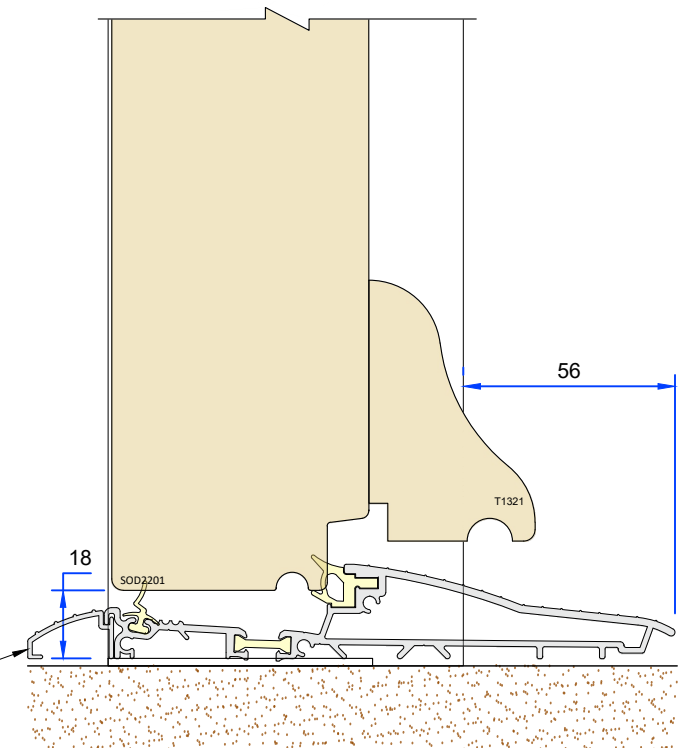


FRAME OPTIONS

(All details 1:2)


94mm frame – Standard profile

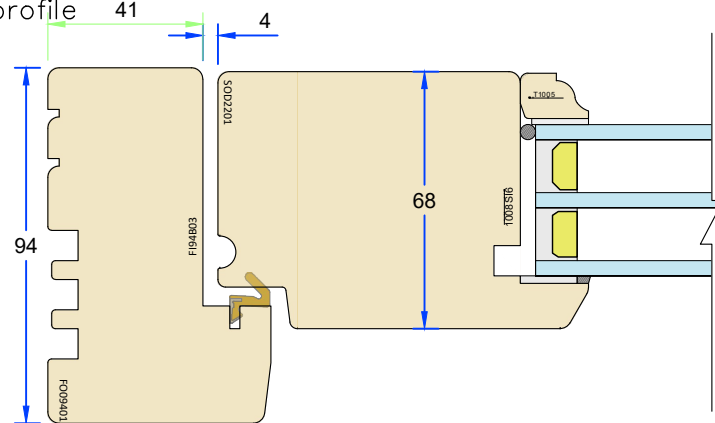


94mm frame – Pencil round profile

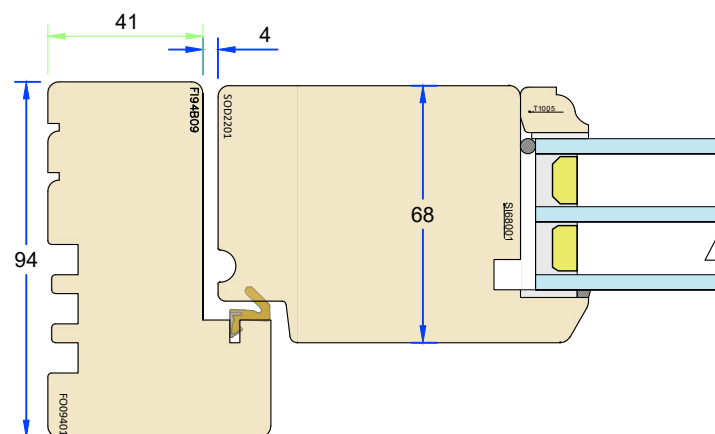


For 30mm extension

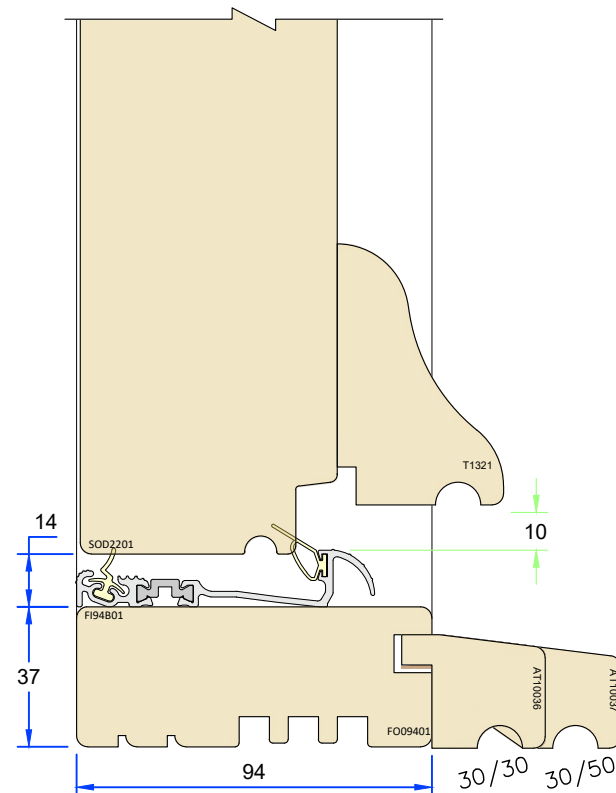

For 35mm extension

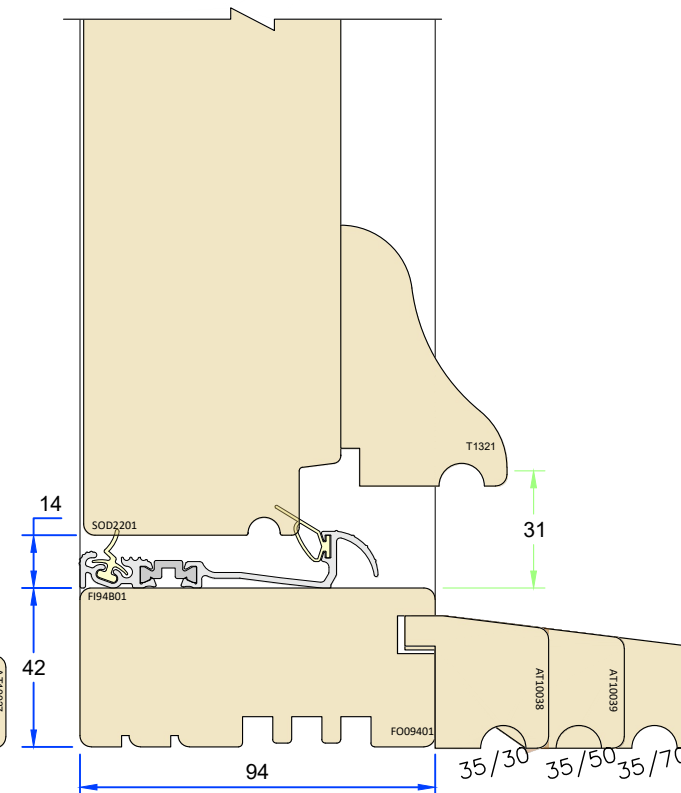

For 45mm extension

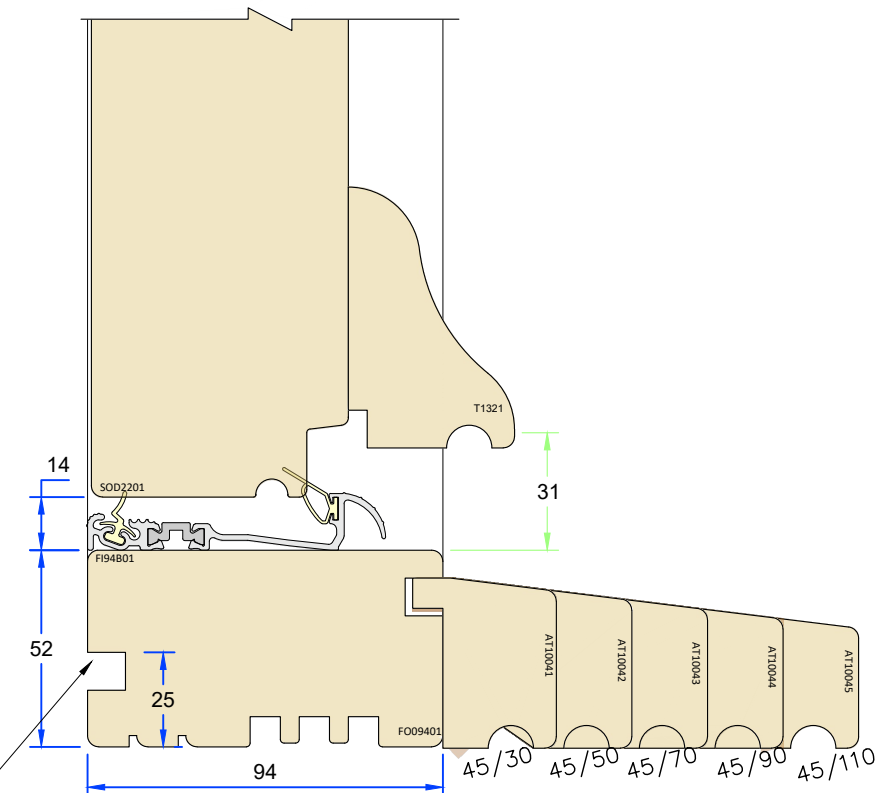


Variable Dimensions
(Dim shown is usually min)
Fixed Dimensions
Localised routing

Part No. T-DS2-94-68		
Title: Traditional plus – Inward Opening Doorset (68mm) Low threshold & cill extension options		
Scale: As shown	Rev:	Date: 4-Mar-25
Drawn By: MKH	No.:	T-DS2-94-68-2

GEORGE BARNSDALE
Est. 1884
High Street, Donington, Spalding, Lincs, PE11 4TA
01775 82300
www.georgebarnsdale.co.uk



(All details 1:20)

Direct glazed Fanlight
& Sidelight – Outside
View

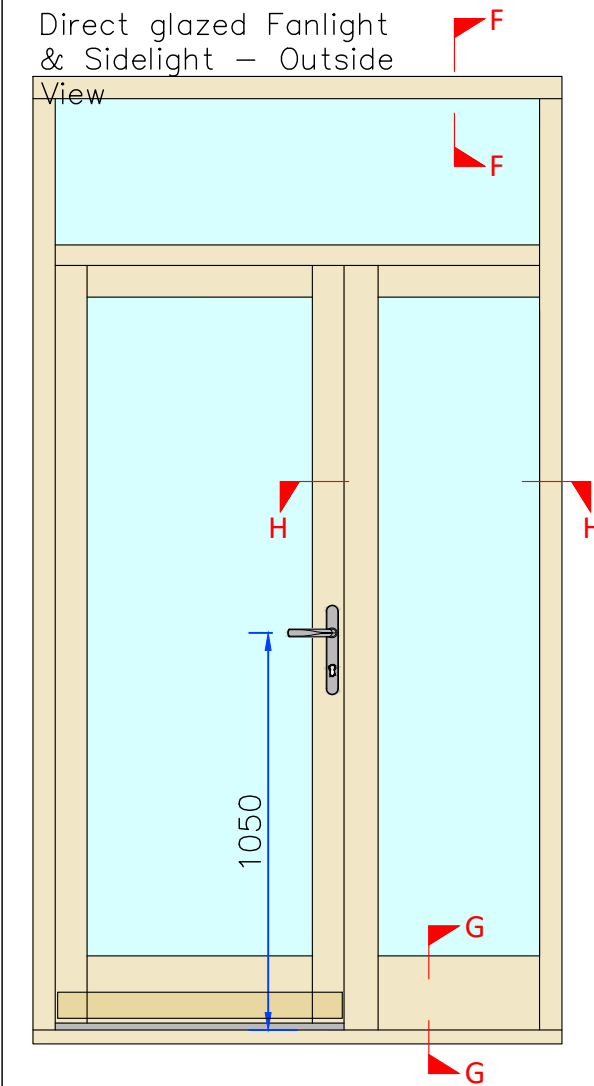



Stable Door – Outside View

(All details 1:2)

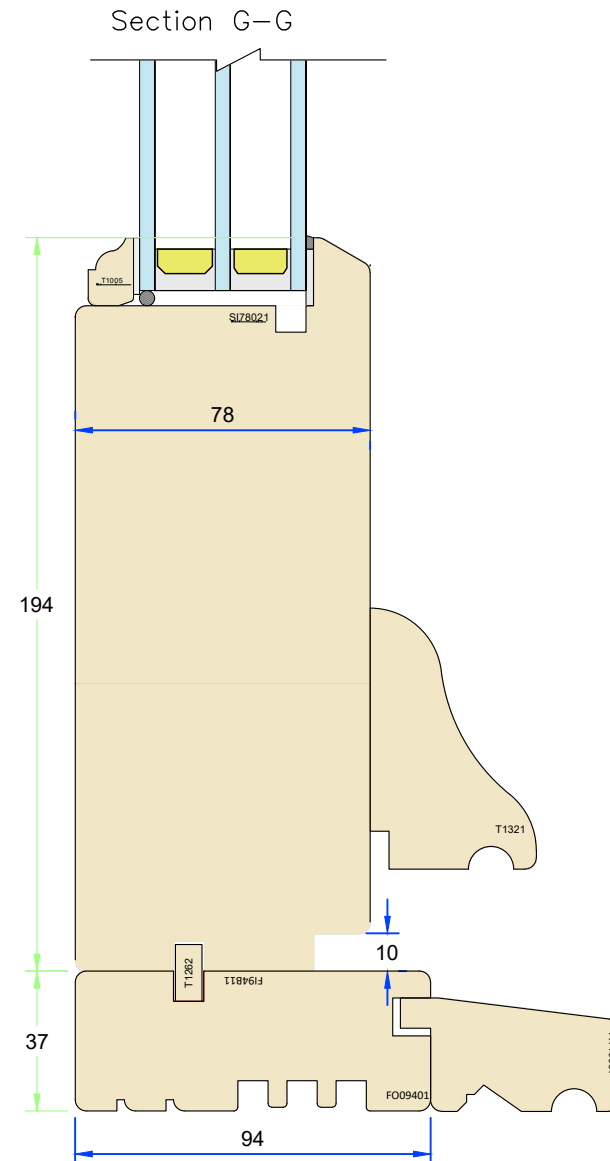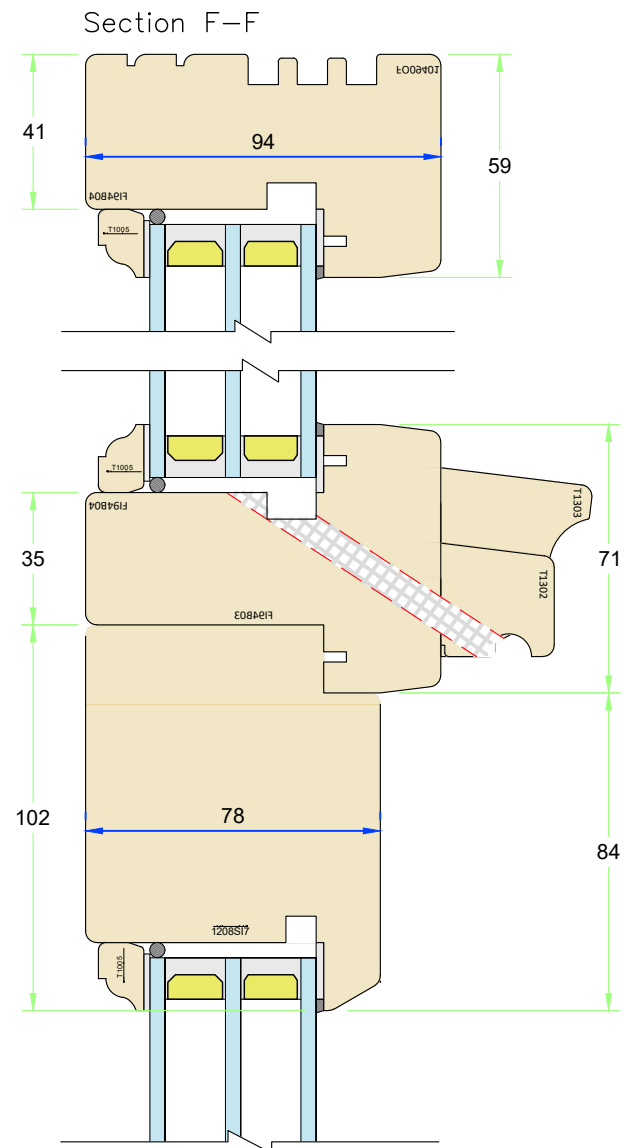


(All details 1:2)


Section J-J – Stable door meeting

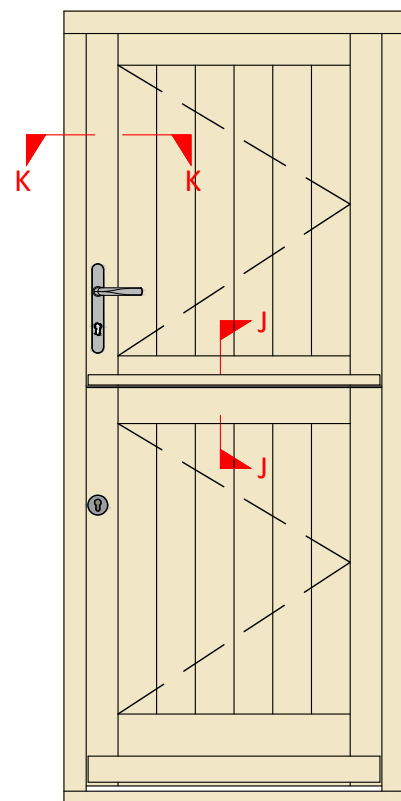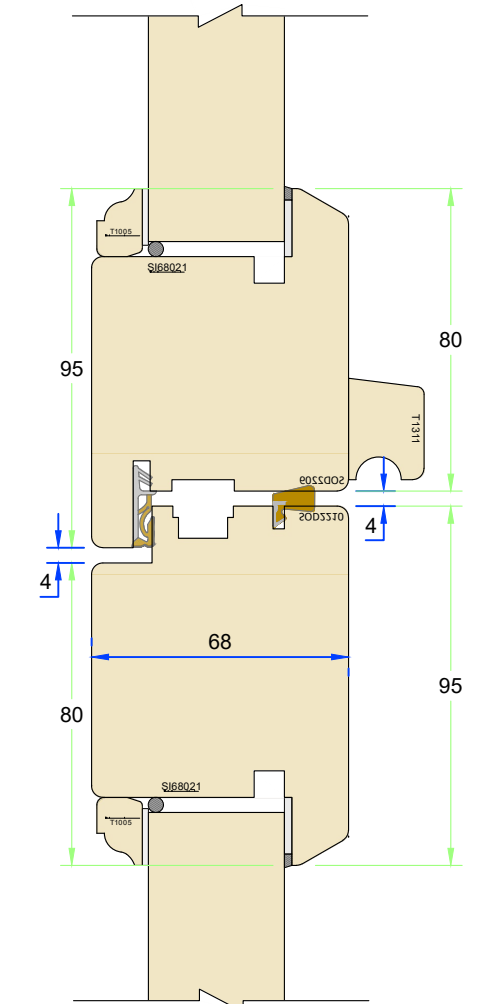

Section H-H

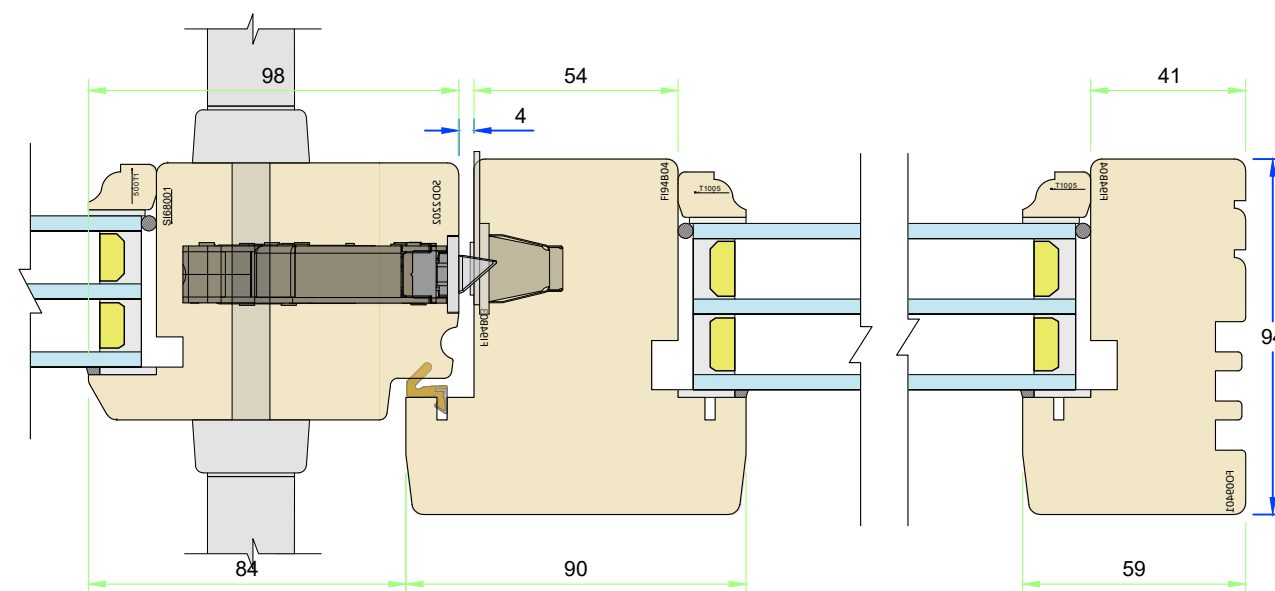

Section K-K – Stable door lock and frame 1208516

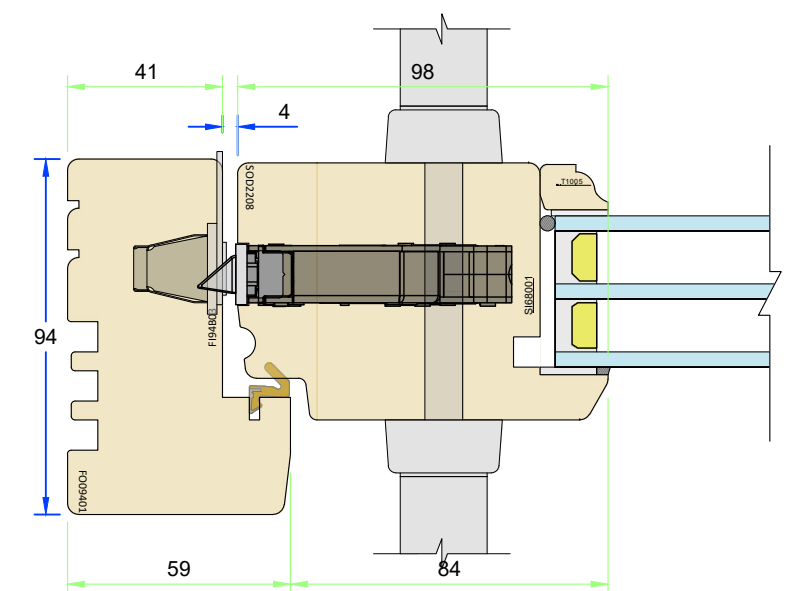

Tolerances: All tolerances are to George Barnsdale Standard Tolerance definitions (see supporting document for more detail) unless stated on the drawing. ©George Barnsdale & Sons Ltd. All rights reserved. No part of this drawing may be reproduced without the permission of George Barnsdale & Son Ltd.

- _____ Variable Dimensions
(Dim shown is usually min)
- _____ Fixed Dimensions
- Localised routing


Part No. T-DS2-94-68		
Title: Traditional plus - Inward Opening Doorset Direct glazed filler rail options		
Scale: As shown	Rev:	Date: 4-Mar-25
Drawn By: MKH	No.: T-DS2-94-68-3	

**GEORGE
BARNSDALE**
Est. 1884
High Street, Donington, Spalding, Lincs, PE11 4TA
01775 82300
www.georgebarnsdale.co.uk

ELEVATIONS

(All details 1:40)



Fixed sash fanlight & sidelight – Outside View

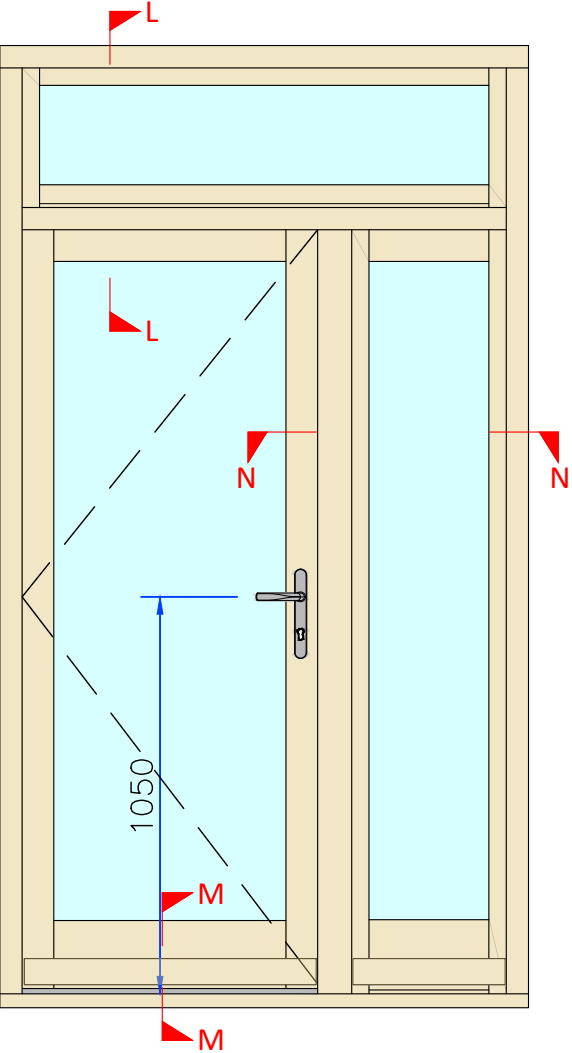


FIXED SASH TO FLAT CILL OPTIONS

(All details 1:2)


Section L-L

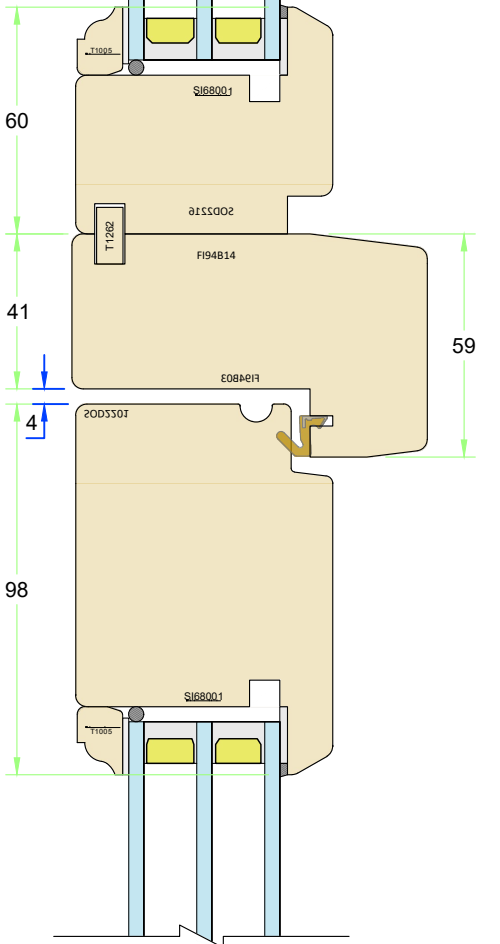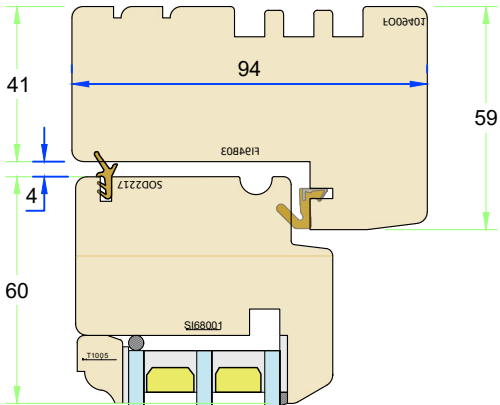


Section M-M

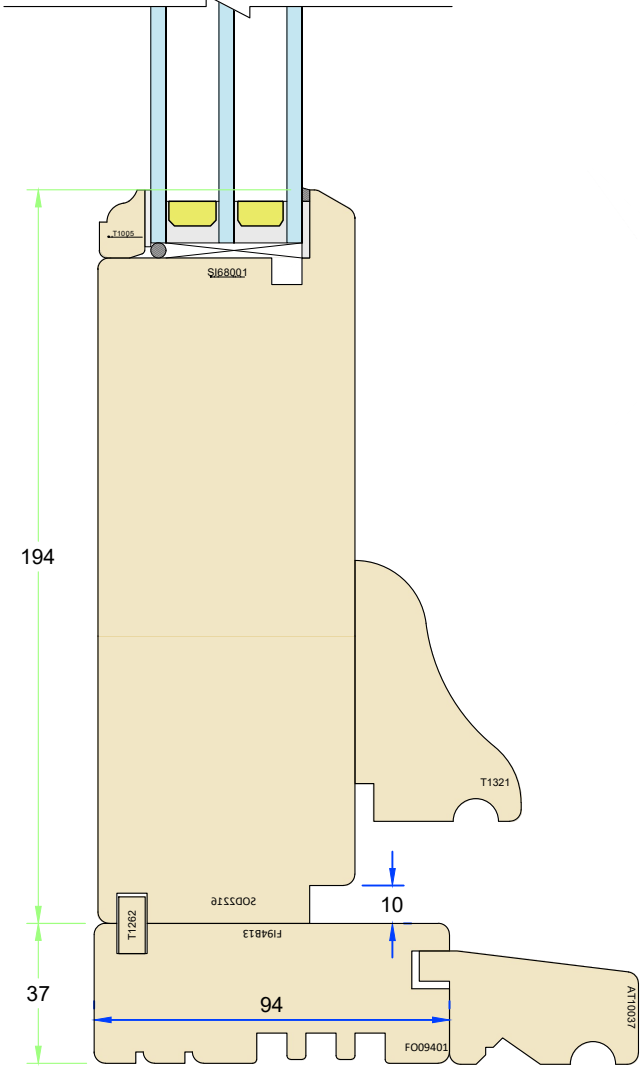

Section D-D – Concealed hinge option

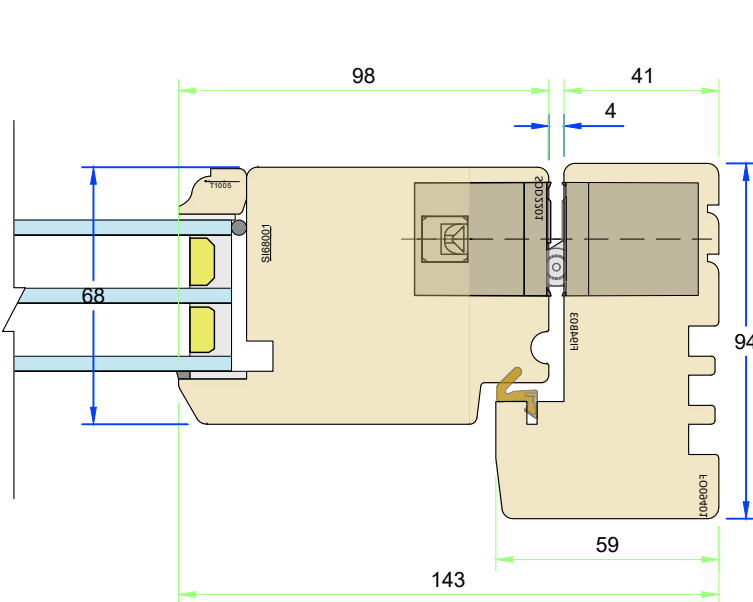

Section N-N

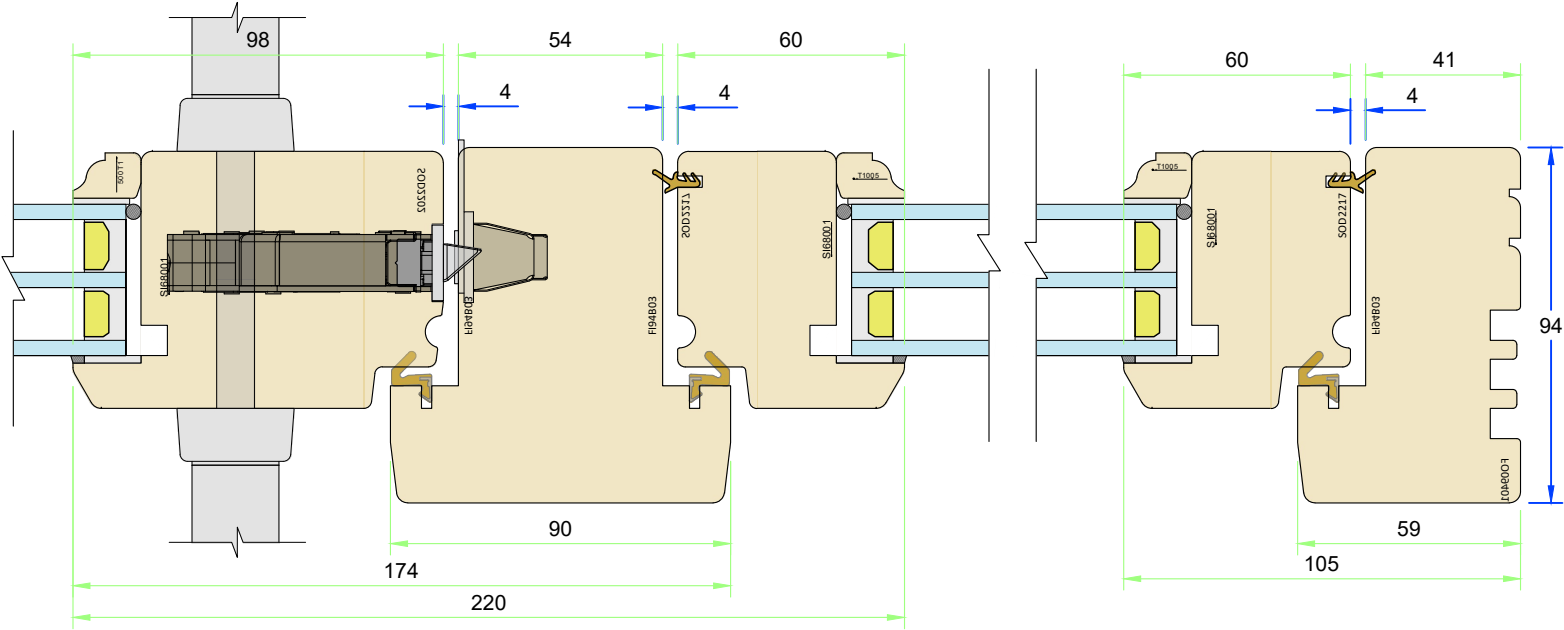

Tolerances: All tolerances are to George Barnsdale Standard Tolerance definitions (see supporting document for more detail) unless stated on the drawing. ©George Barnsdale & Sons Ltd. All rights reserved. No part of this drawing may be reproduced without the permission of George Barnsdale & Son Ltd.

Variable Dimensions
(Dim shown is usually min)

Fixed Dimensions

Localised routing

Part No. T-DS2-94-68		
Title: Traditional plus – Inward Opening Doorset (68mm)		
Fixed sash to flat cill options		
Scale: As shown	Rev: 4	Date: Mar-25
Drawn By: MKH	No: T-DS2-94-68-4	

GEORGE BARNSDALE

Est. 1884

High Street, Donington, Spalding, Lincs, PE11 4TA


01775 82300

www.georgebarnsdale.co.uk


FRENCH DOOR OPTIONS

(All details 1:2)
Section P-P – French Meeting Rail


Options
French Door
Meeting
Sash height >
1830mm

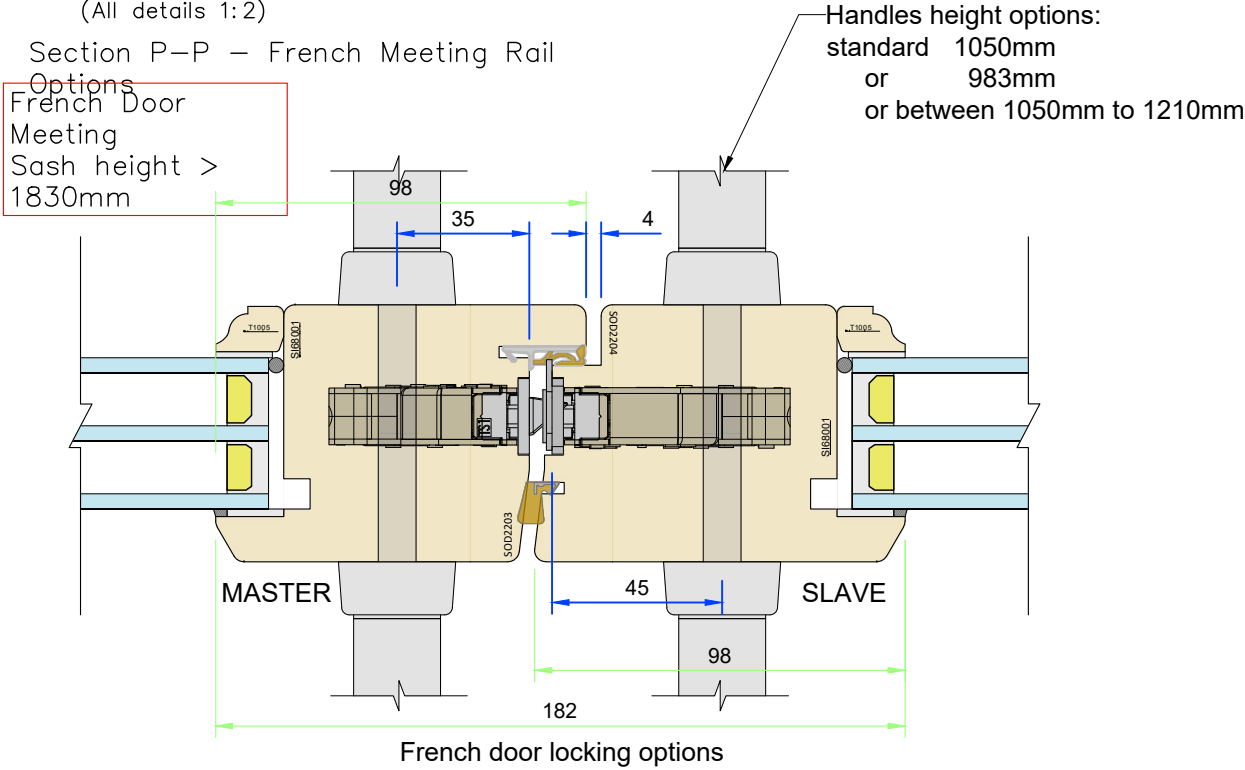


French Door Meeting Concealed Lock
Option
Sash height > 1853mm

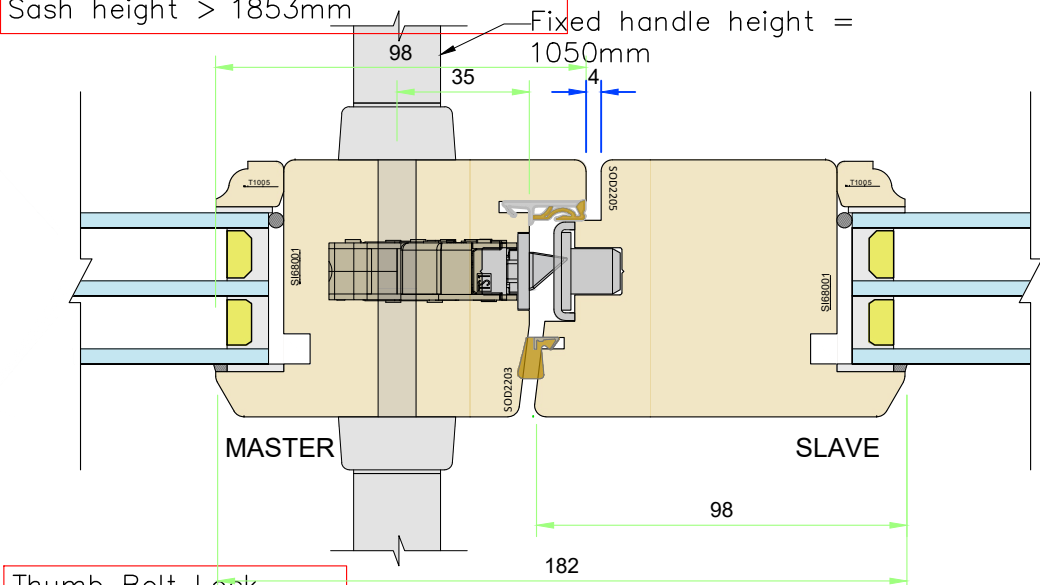


Thumb Bolt Lock
Option
Sash height <
1853mm

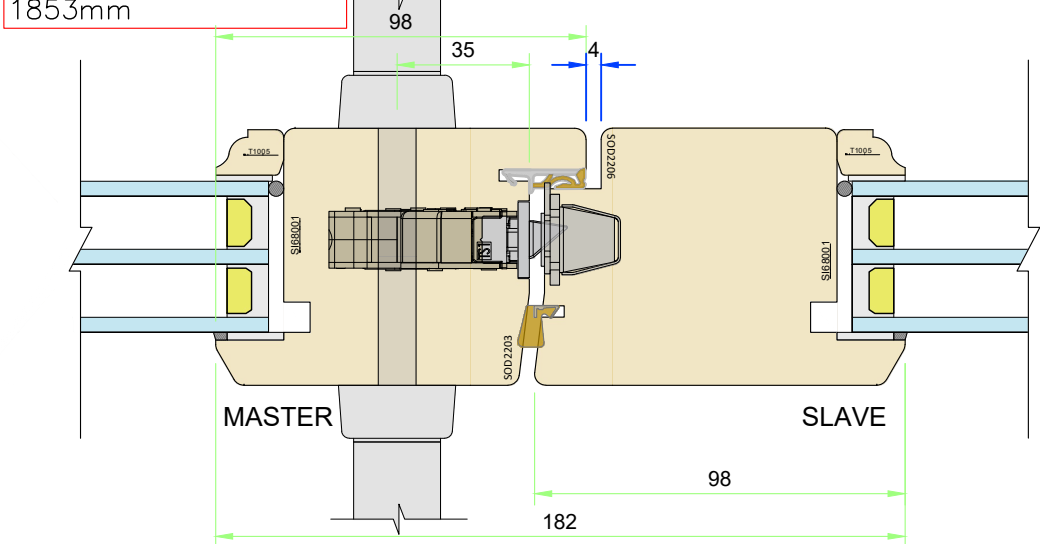

French Doors – Outside
View
(1:20)

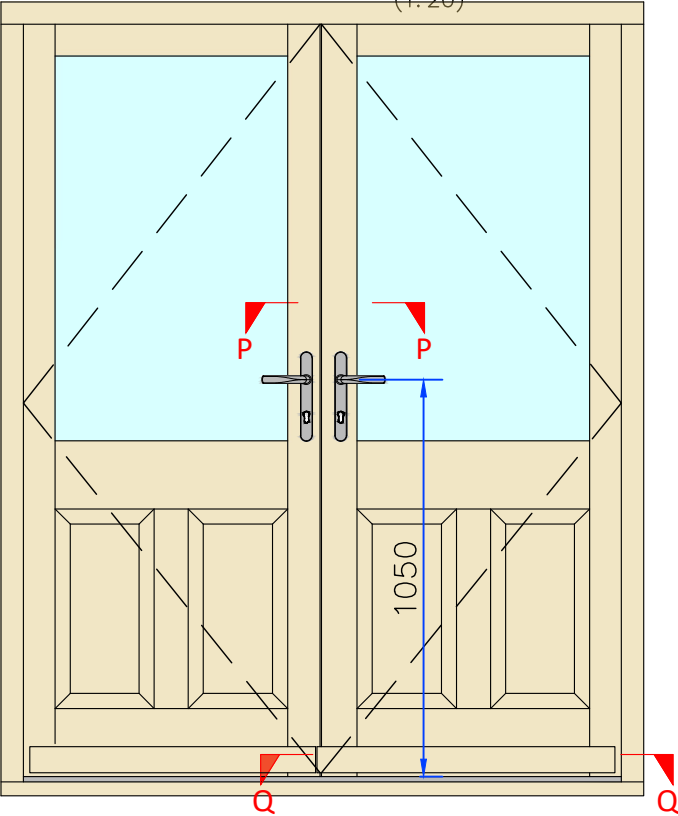

Section Q-Q

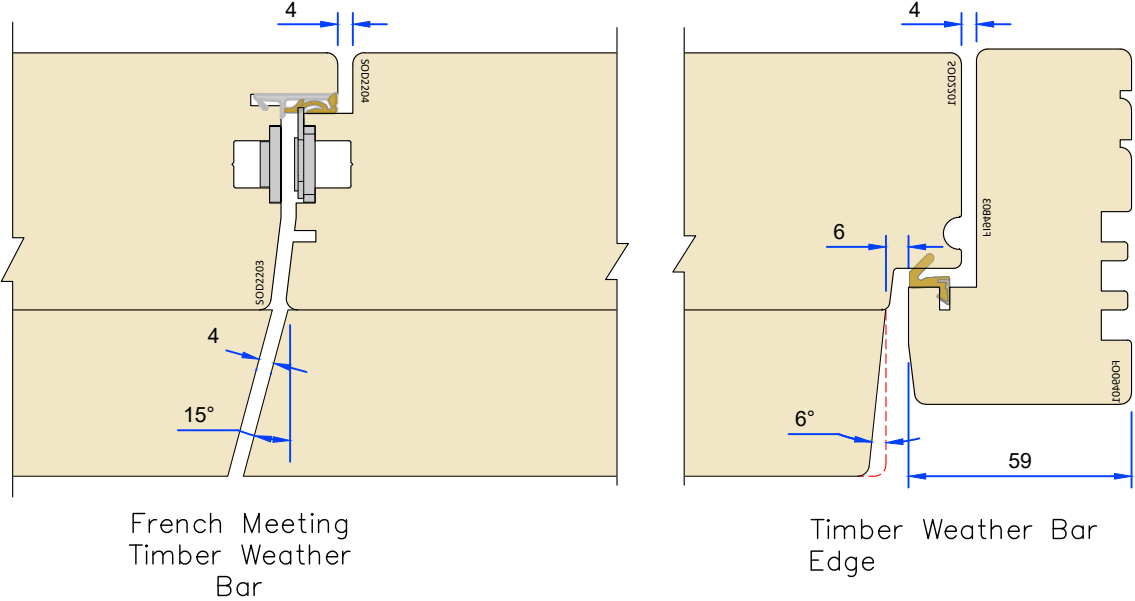

Tolerances: All tolerances are to George Barnsdale Standard Tolerance definitions (see supporting document for more detail) unless stated on the drawing. ©George Barnsdale & Sons Ltd. All rights reserved. No part of this drawing may be reproduced without the permission of George Barnsdale & Son Ltd.


Variable Dimension
(Dim shown is usually n

Fixed Dimensions

Localised routing

Part No. T-DS2-94-68		
Title: Traditional plus – Inward Opening Doorset (68mm)		
French door options		
Scale: As shown	Rev:	Date: 4-Mar-25
Drawn By: MKH	No: T-DS2-94-68-5	

GEORGE BARNSDALE
Est. 1884
High Street, Donington, Spalding, Lincs, PE11 4TA
01775 82300
www.georgebarnsdale.co.uk

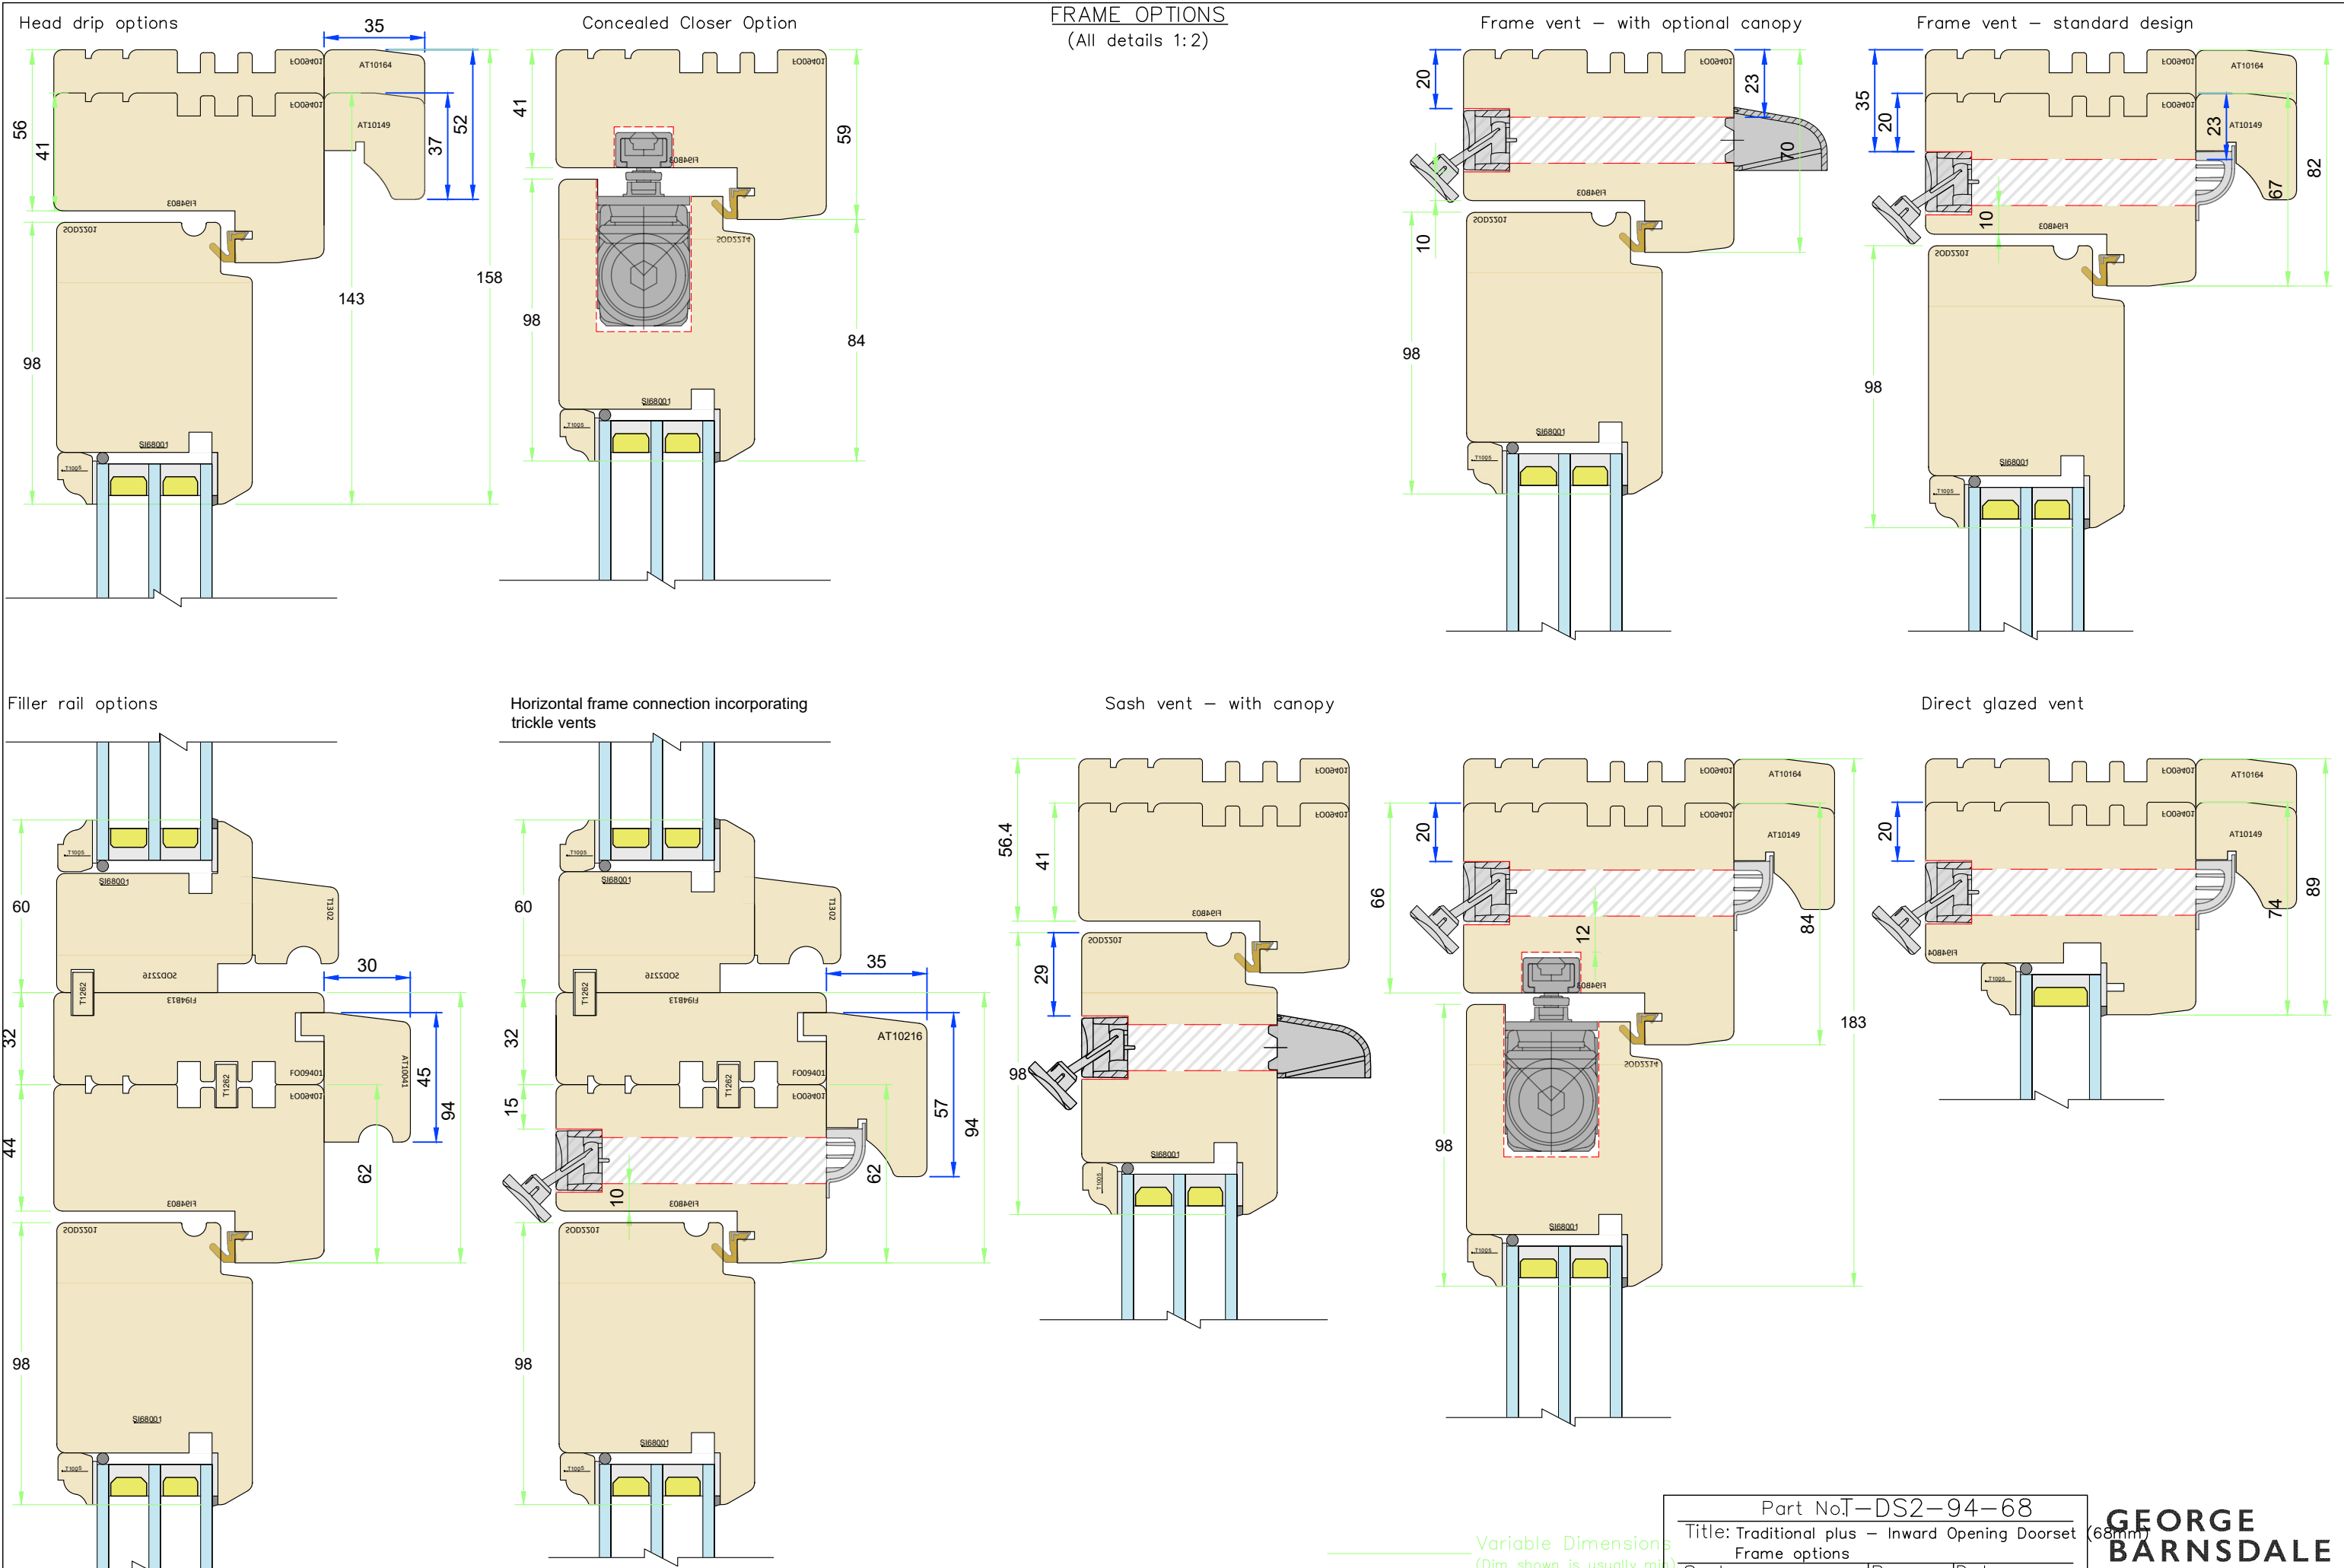

Tolerances: All tolerances are to George Barnsdale Standard Tolerance definitions (see supporting document for more detail) unless stated on the drawing. ©George Barnsdale & Sons Ltd. All rights reserved. No part of this drawing may be reproduced without the permission of George Barnsdale & Son Ltd.

Part No.T-DS2-94-68

Title: Traditional plus – Inward Opening Doorset (68mm) Frame options

Scale: As shown

Rev: 4-Mar-25

Drawn By: MKH

No.: T-DS2-94-68-6

GEORGE BARNSDALE

Est. 1884

High Street, Donington, Spalding, Lincs, PE11 4TA


01775 82300

www.georgebarnsdale.co.uk


SECURITY CONTACTS

(All details 1:2)

Typical head location

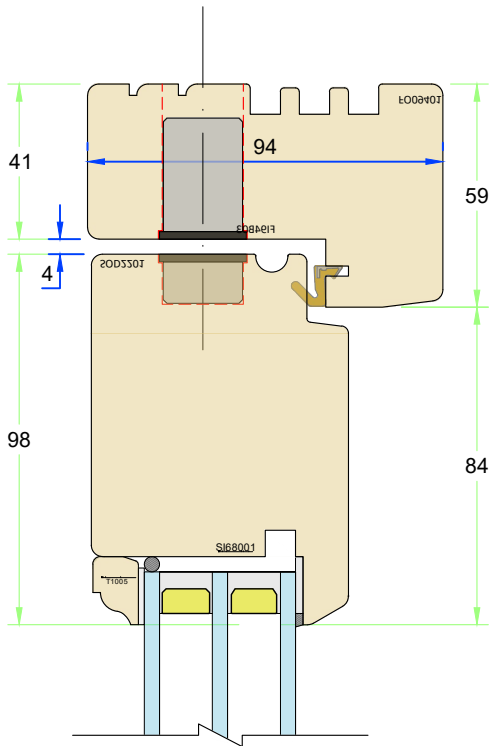


Typical transom location

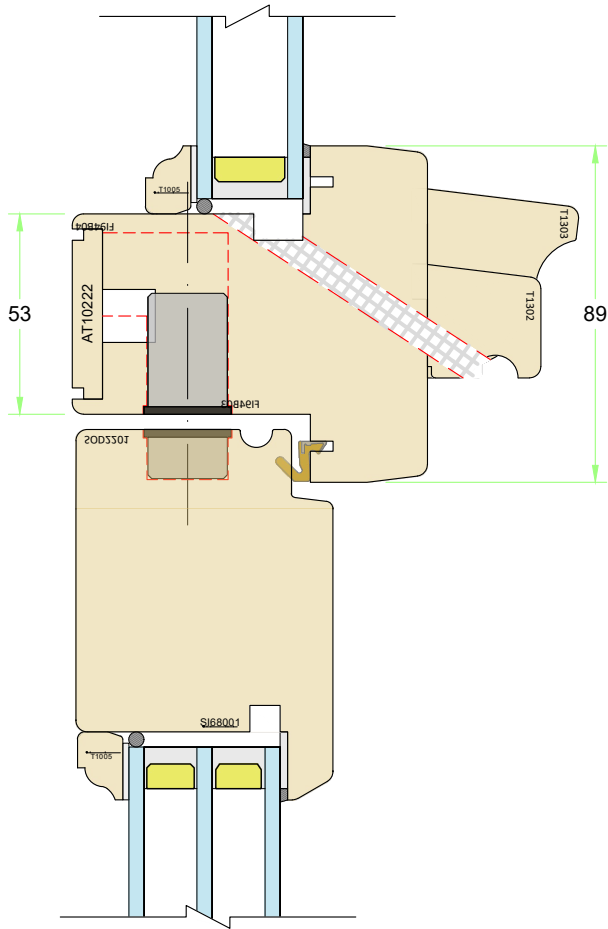


DOOR HINGE OPTIONS

(All details 1:2)

Standard

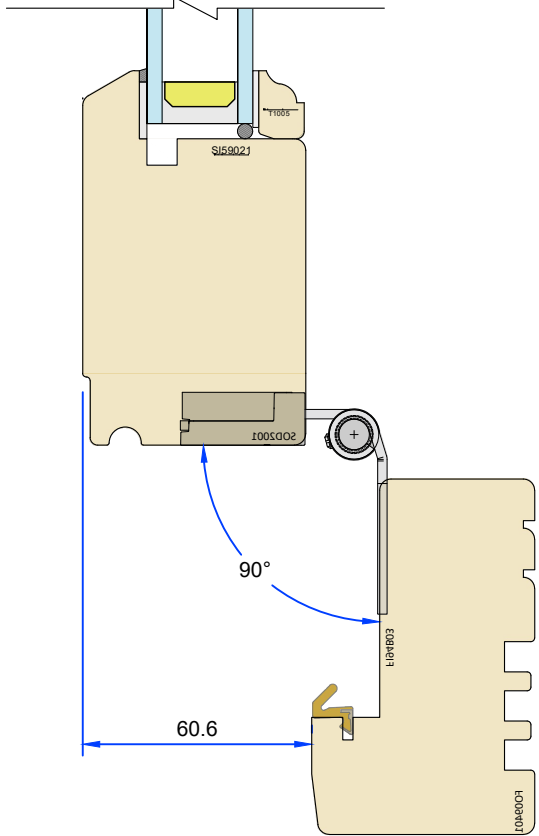


Concealed

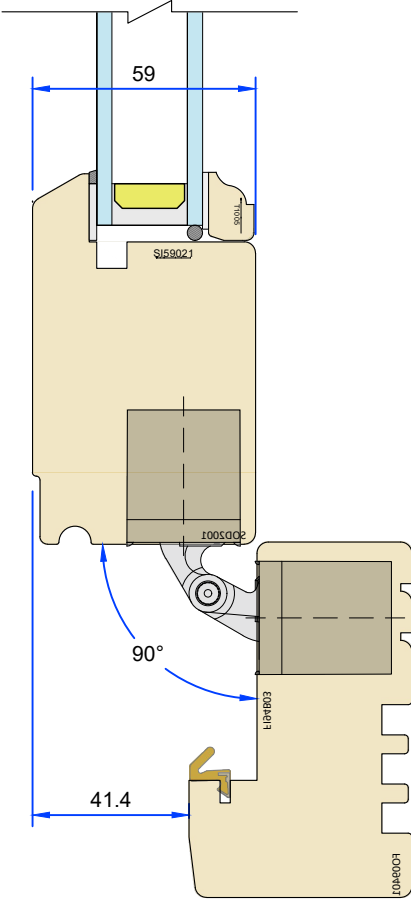

LOW THRESHOLD OPTIONS



(All details 1:2)

Standard low threshold option

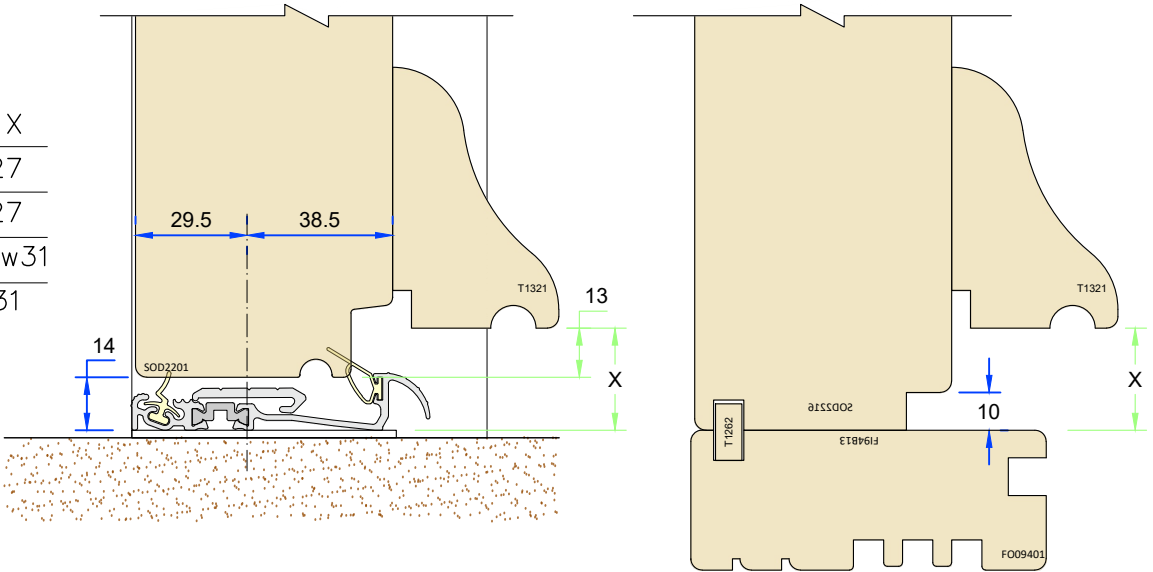

Threshold options	X
Standard low	27
Waterbar	27
High performance low	31
Aluminum low	31

Flush quick fit door contact details

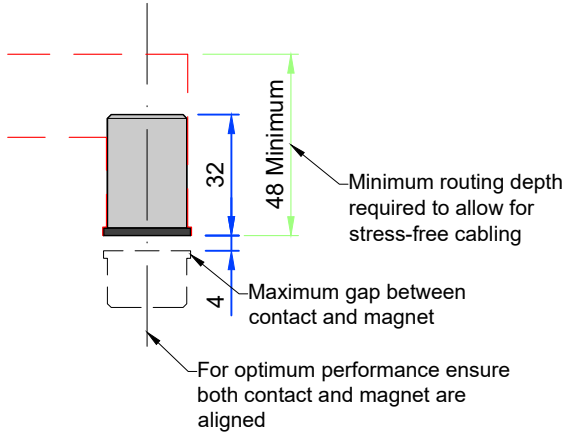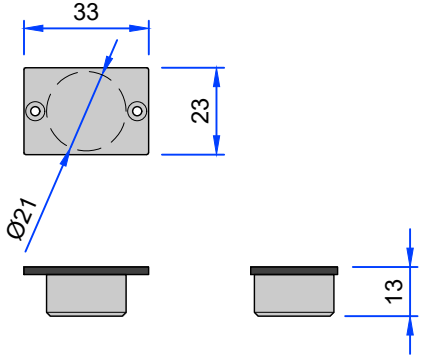

Tolerances: All tolerances are to George Barnsdale Standard Tolerance definitions (see supporting document for more detail) unless stated on the drawing. ©George Barnsdale & Sons Ltd. All rights reserved. No part of this drawing may be reproduced without the permission of George Barnsdale & Son Ltd.

Variable Dimensions
(Dim shown is usually min)
Fixed Dimensions
Localised routing

Part No: T-DS2-94-68		
Title: Traditional plus - Inward Opening Doorset (68mm)		
Door hinge options - internal use only		
Scale: As shown	Rev:	Date: 4-Mar-25
Drawn By: MKH	No: T-DS2-94-68-7	

GEORGE BARNSDALE
Est. 1884
High Street, Donington, Spalding, Lincs, PE11 4TA
01775 82300
www.georgebarnsdale.co.uk