

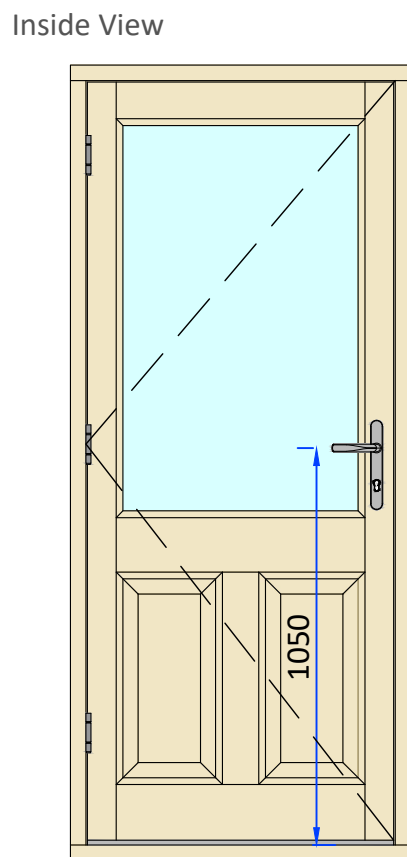


ELEVATIONS


(All details 1:20)

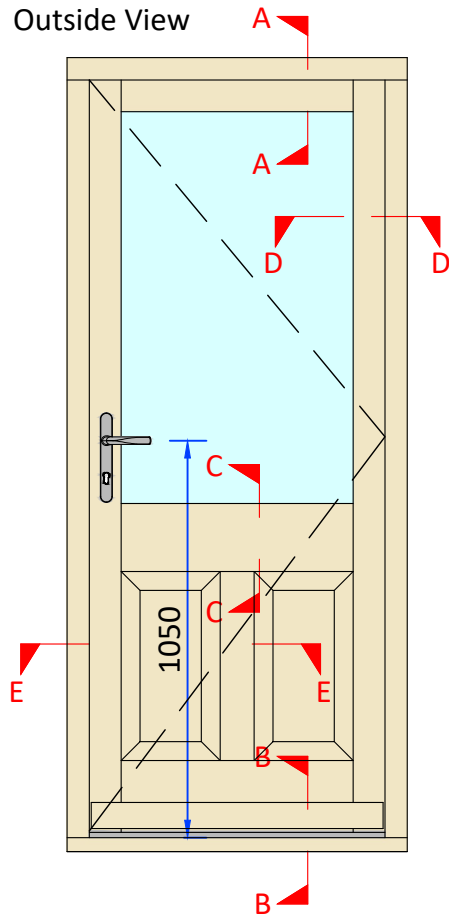


Section A-A - Head detail

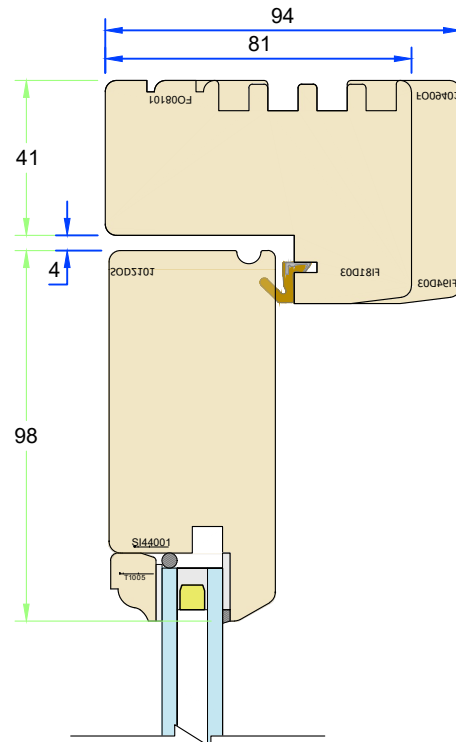

Section B-B - Cill detail

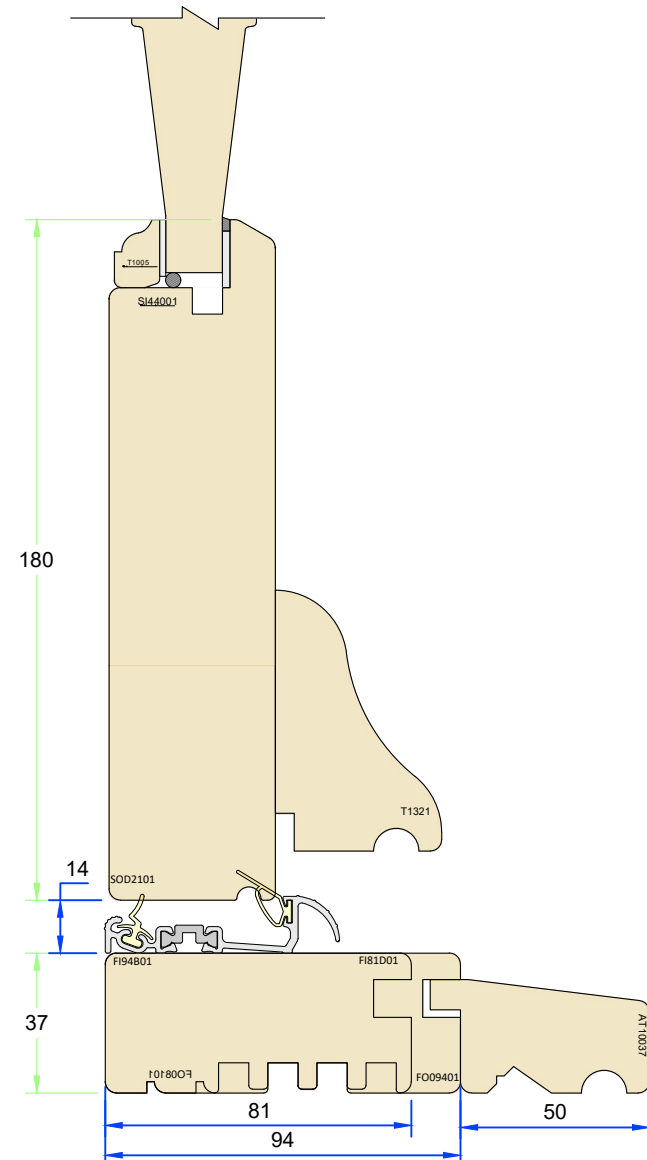


Section C-C - Midrail

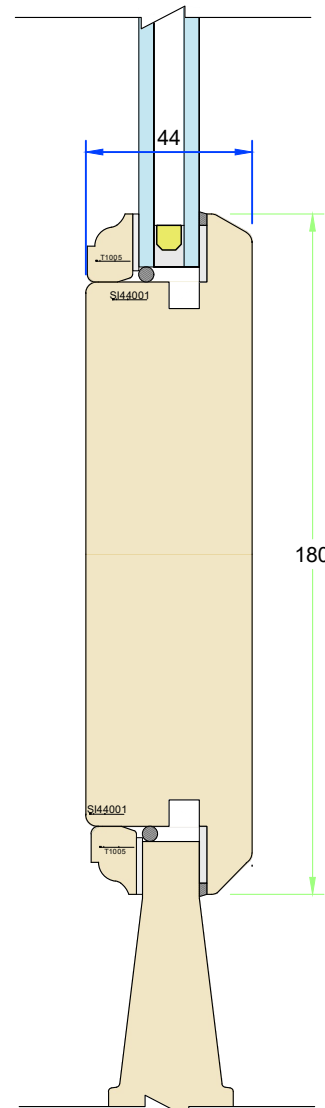


SECTIONS
(All details 1:2)

Section D-D - Hinge detail

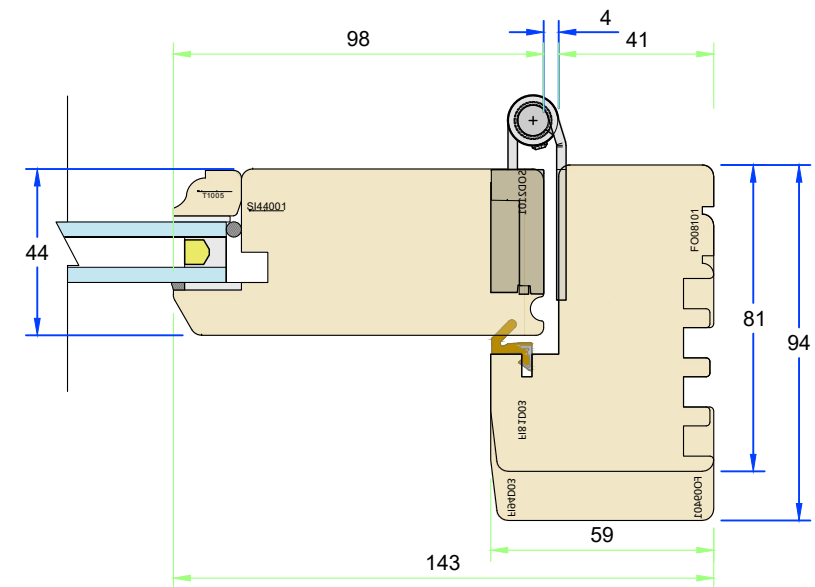

Section E-E - Jamb and vertical rail

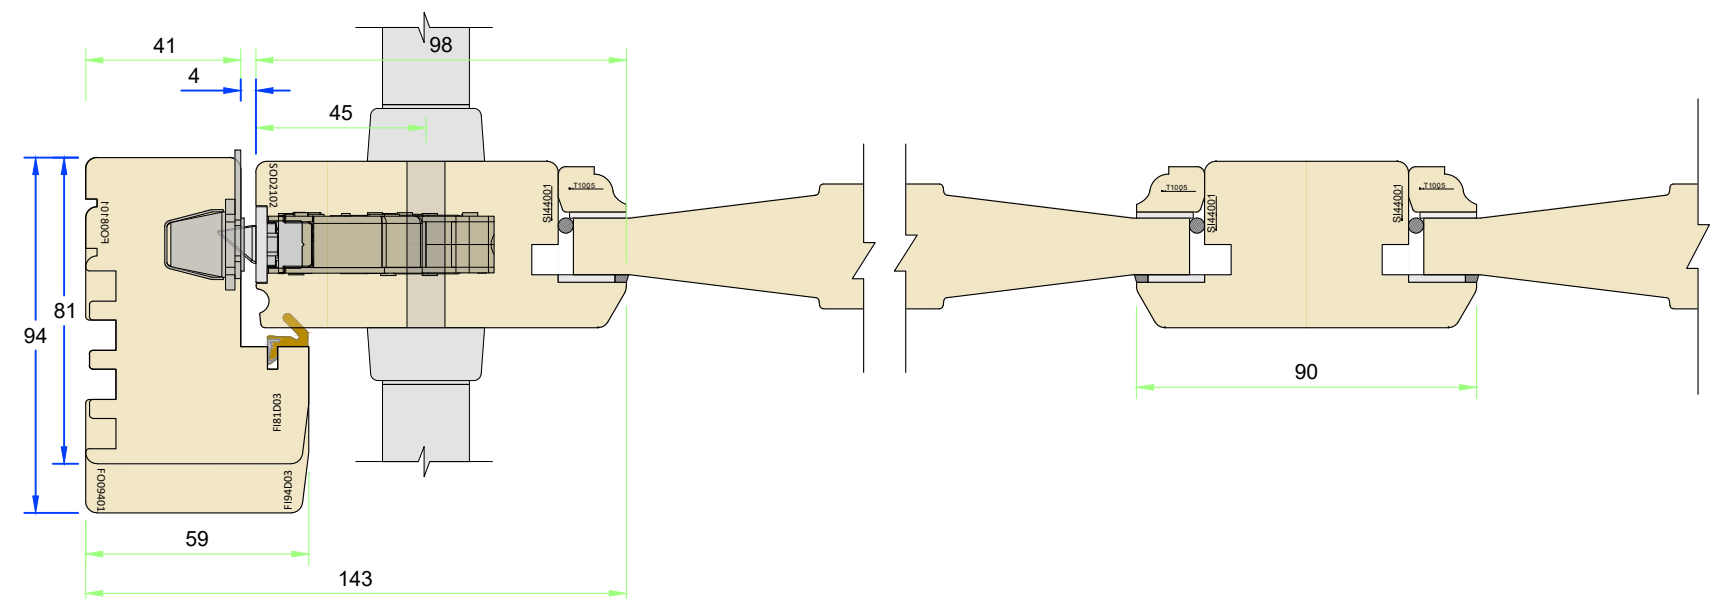

Tolerances: All tolerances are to George Barnsdale Standard Tolerance definitions (see supporting document for more detail) unless stated on the drawing. © George Barnsdale & Sons Ltd. All rights reserved. No part of this drawing may be reproduced without the permission of George Barnsdale & Son Ltd.

Variable Dimensions

(Dim shown is usually min)

— Fixed Dimensions

- Localised routing

Part No. T-DS2-XX-44		
Title: Traditional Slim - Inward Opening Doorset (44mm)		
Scale:	Rev:	Date:
As shown		20-May-25
Drawn By:	No.:	
MKH	T-DS2-XX-44-1	


**GEORGE
BARNSDALE**
Est. 1884

High Street, Donington, Spalding, Lincs, PE11 4TA
01775 82300
www.georgebarnsdale.co.uk


LOW THRESHOLD OPTIONS

(All details 1:2)


Standard low threshold option

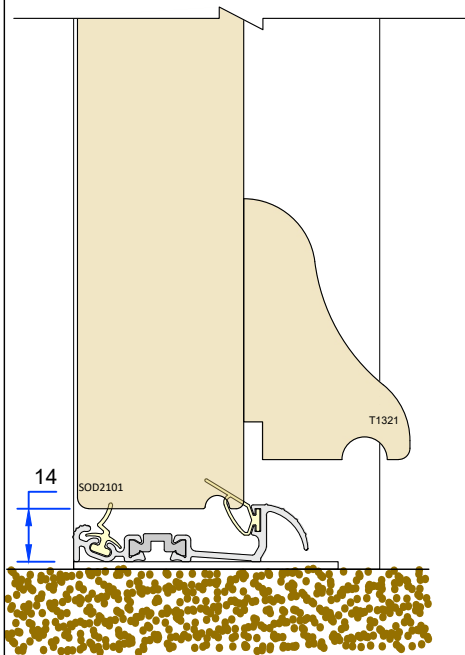


Waterbar threshold option

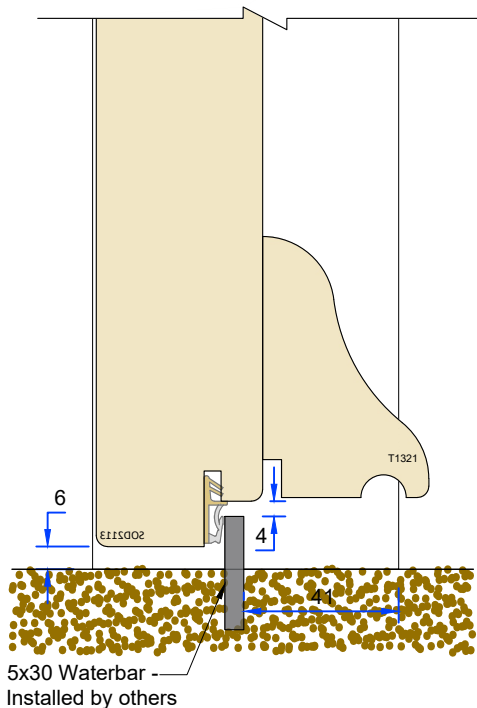


Dropdown seal threshold option

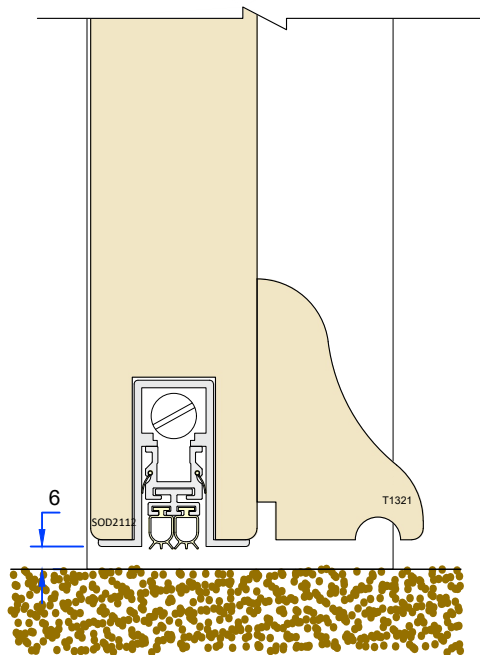

High performance low threshold option

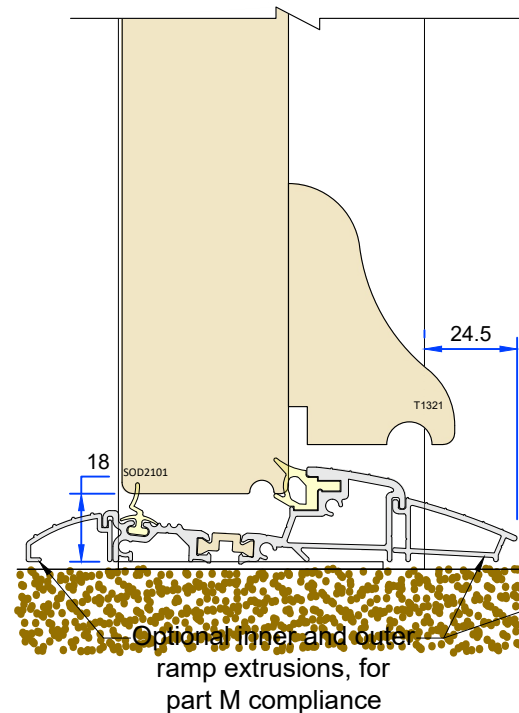


Aluminum low threshold option

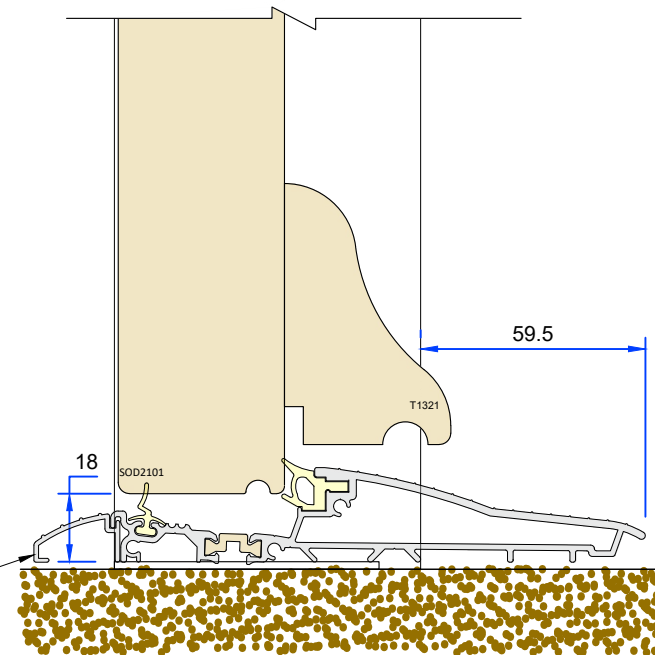


FRAME OPTIONS

(All details 1:2)


81mm frame - Standard profile

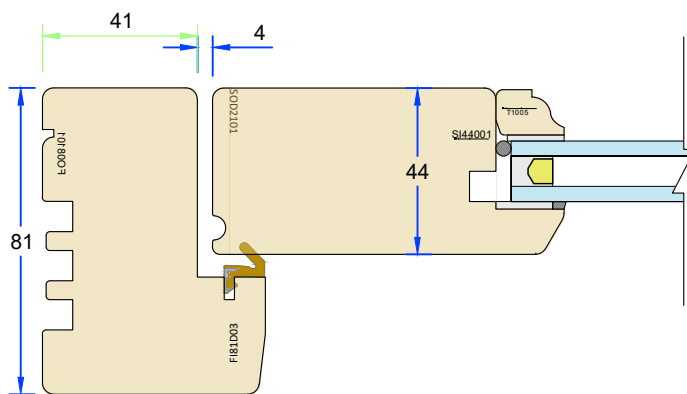


81mm frame - Pencil round profile

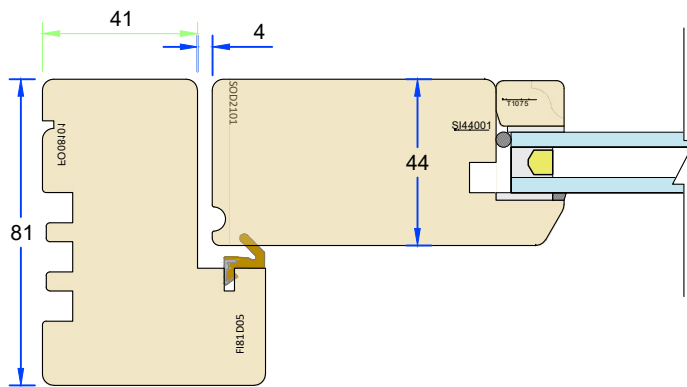


For 30mm extension

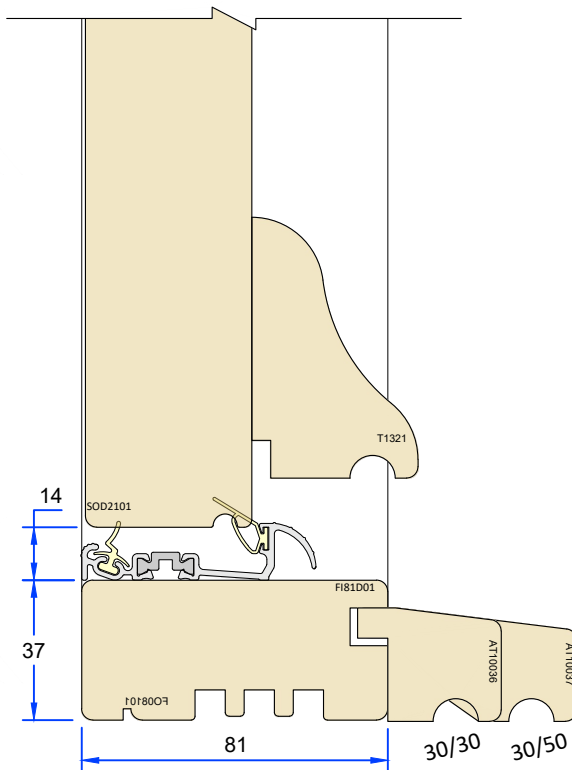

For 35mm extension

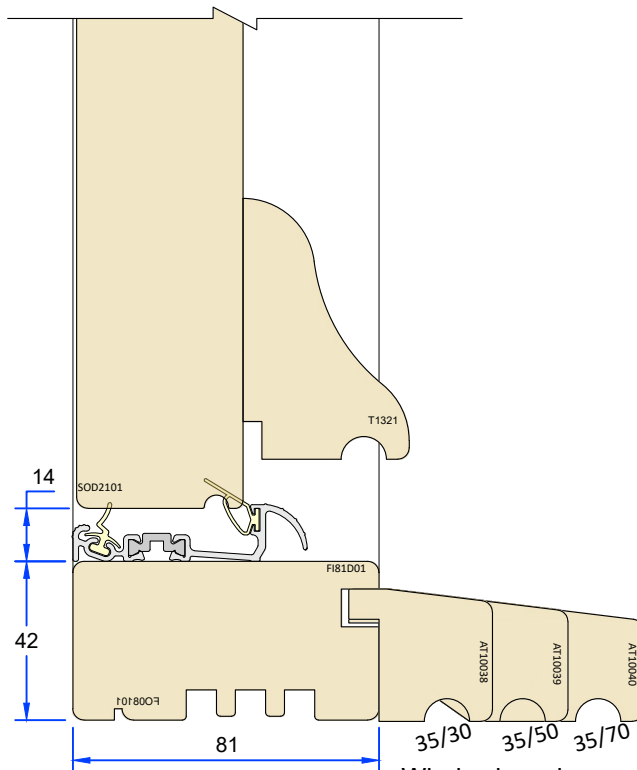

For 45mm extension

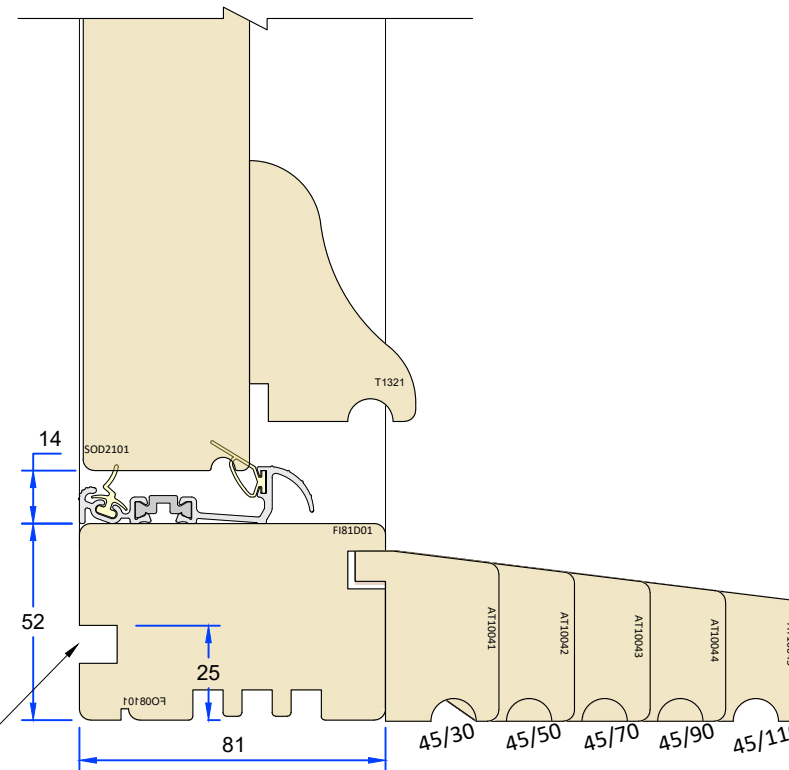

Windowboard groove is an option on all cill

Variable Dimensions
(Dim shown is usually min)
Fixed Dimensions
Localised routing

Part No. T-DS2-XX-44

Title: Traditional Slim - Inward Opening Doorset (44mm)
Low threshold & cill extension options

Scale: As shown

Rev:

Date: 20-May-25

Drawn By:

MKH

No.:

T-DS2-XX-44-2

GEORGE
BARNSDALE

Est. 1884


High Street, Donington, Spalding, Lincs, PE11 4TA

01775 82300


www.georgebarnsdale.co.uk

ELEVATIONS
(All details 1:20)

Direct Glazed Fanlight & Sidelight - Outside view

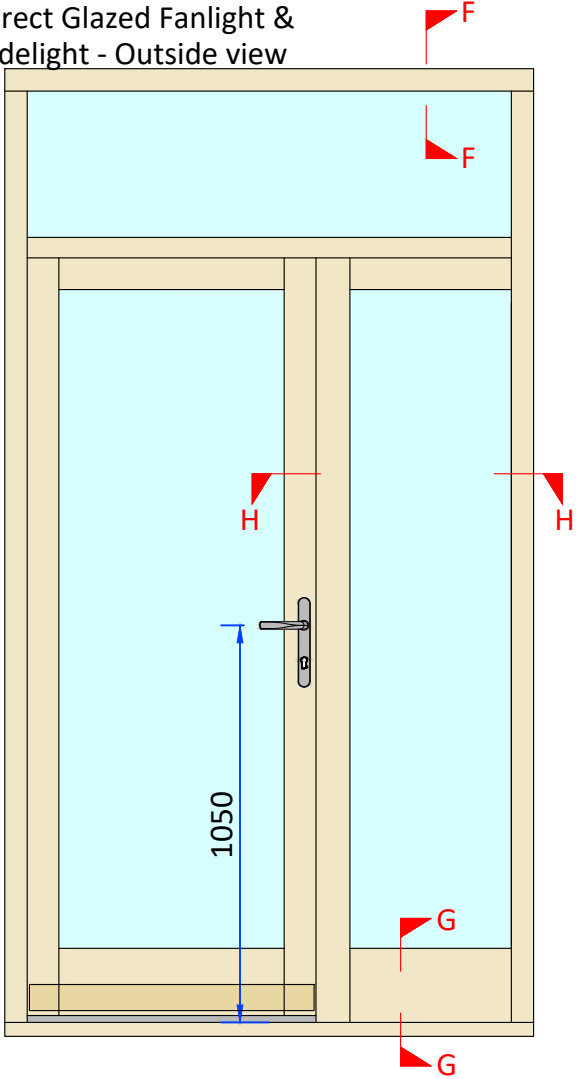


Stable Door - Outside View

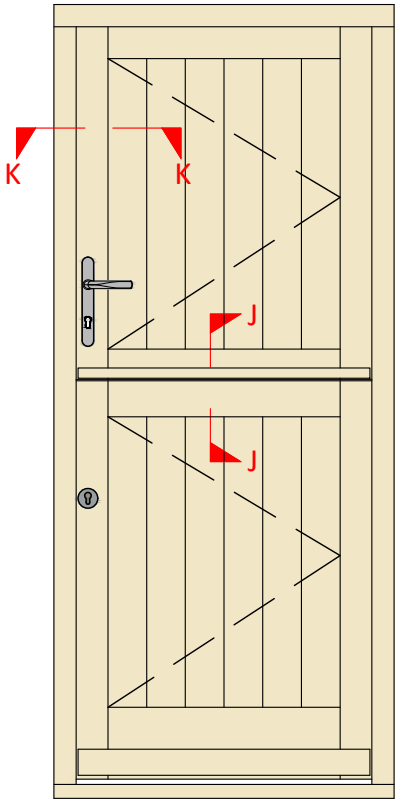


DIRECT GLAZED FILLER RAIL OPTIONS
(All details 1:2)


Section F-F

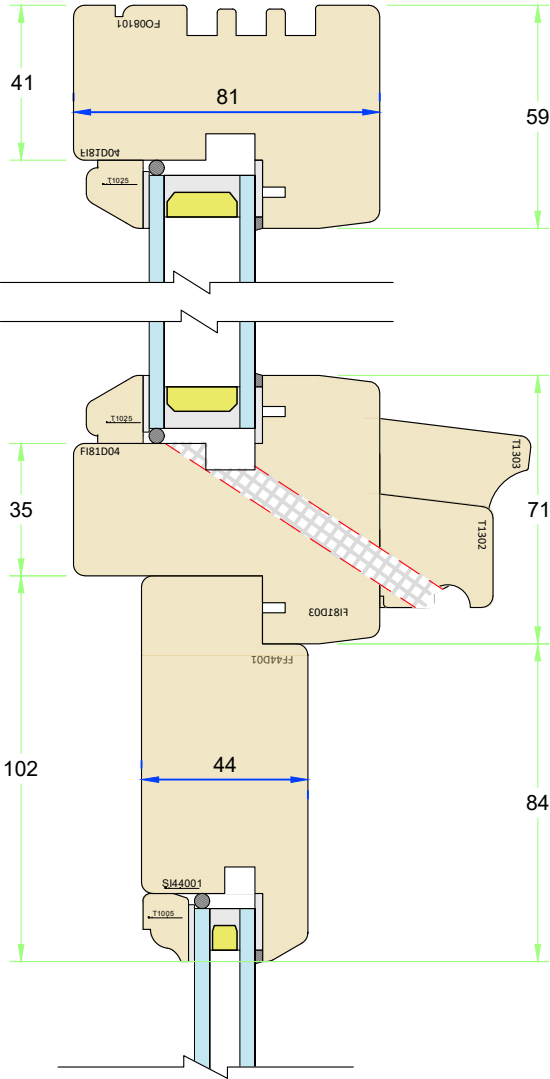

Section G-G

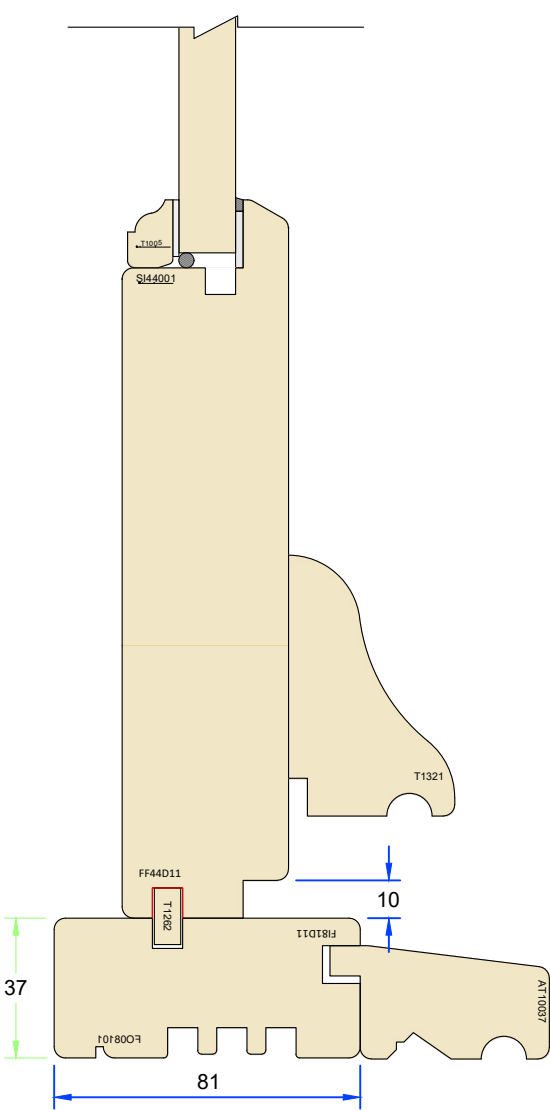


Section H-H

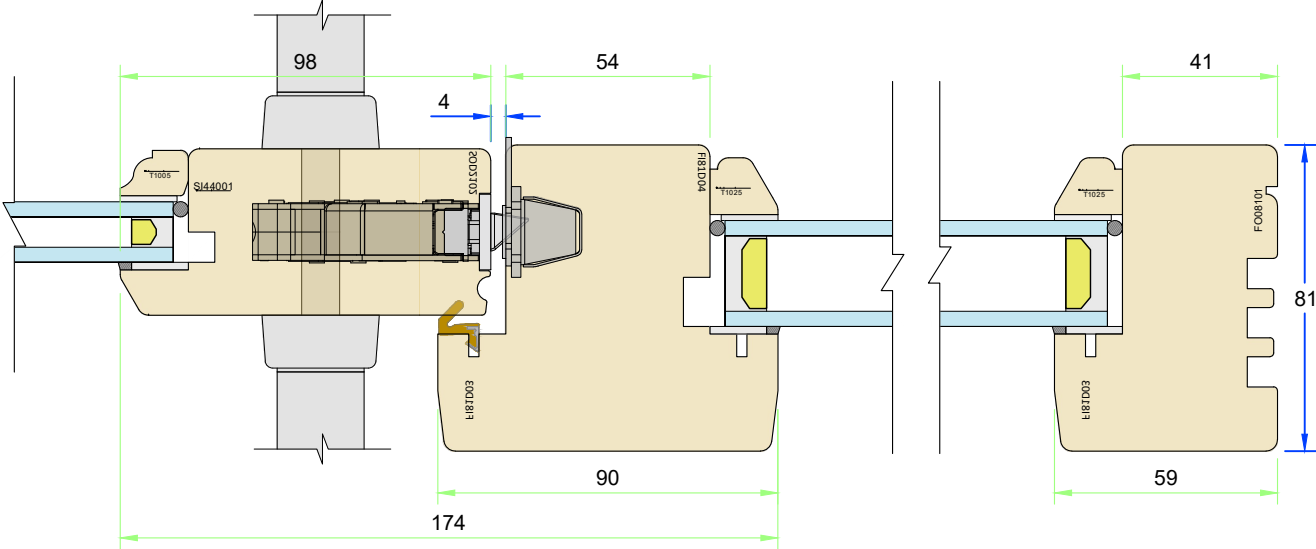


STABLE DOOR DETAILS
(All details 1:2)

Section J-J - Stable door meeting

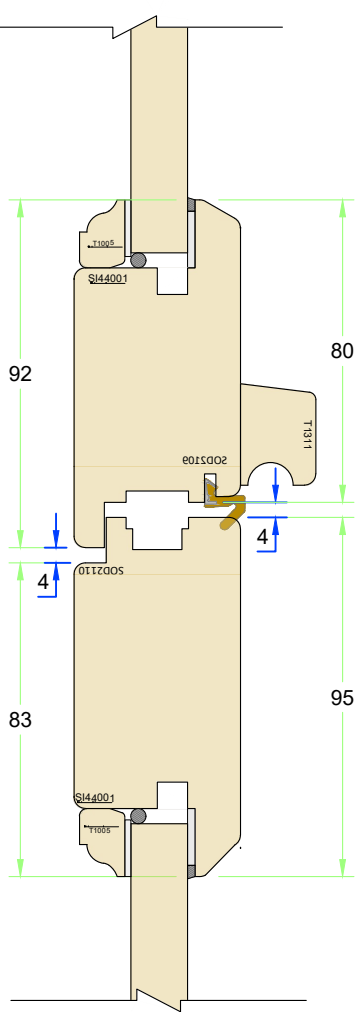

Section K-K - Stable door lock and frame

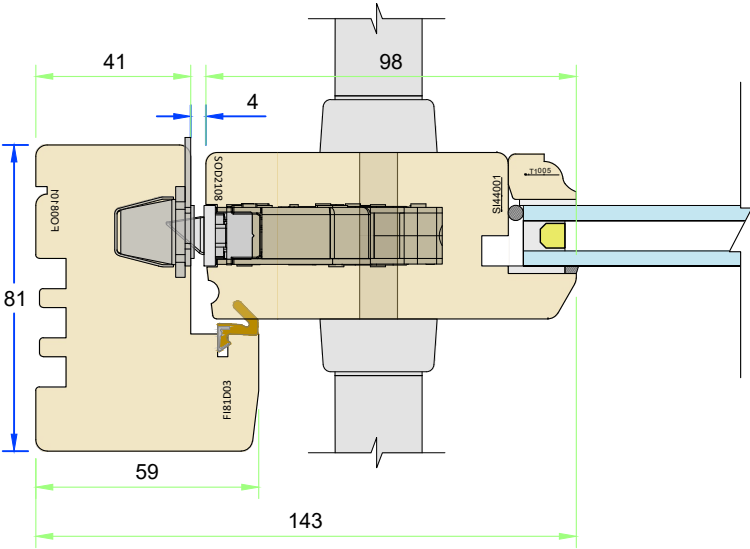

Tolerances: All tolerances are to George Barnsdale Standard Tolerance definitions (see supporting document for more detail) unless stated on the drawing. © George Barnsdale & Sons Ltd. All rights reserved. No part of this drawing may be reproduced without the permission of George Barnsdale & Son Ltd.

Variable Dimensions
(Dim shown is usually min)

Fixed Dimensions


Localised routing

Part No. T-DS2-XX-44			
Title: Traditional Slim - Inward Opening Doorset (44mm) Direct glazed filler rail options			
Scale:	As shown	Rev:	Date: 20-May-25
Drawn By:	MKH	No.:	T-DS2-XX-44-3

**GEORGE
BARNSDALE**
Est. 1884
High Street, Donington, Spalding, Lincs, PE11 4TA
01775 82300
www.georgebarnsdale.co.uk


ELEVATIONS
(All details 1:20)

Fixed sash fanlight & sidelight
- Outside View

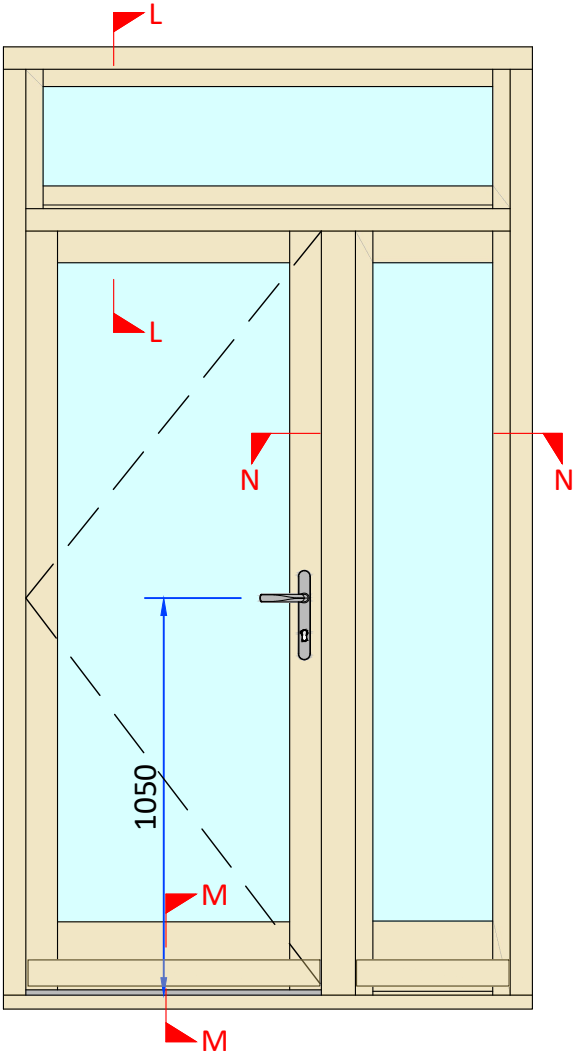


FIXED SASH TO FLAT CILL OPTIONS
(All details 1:2)


Section L-L

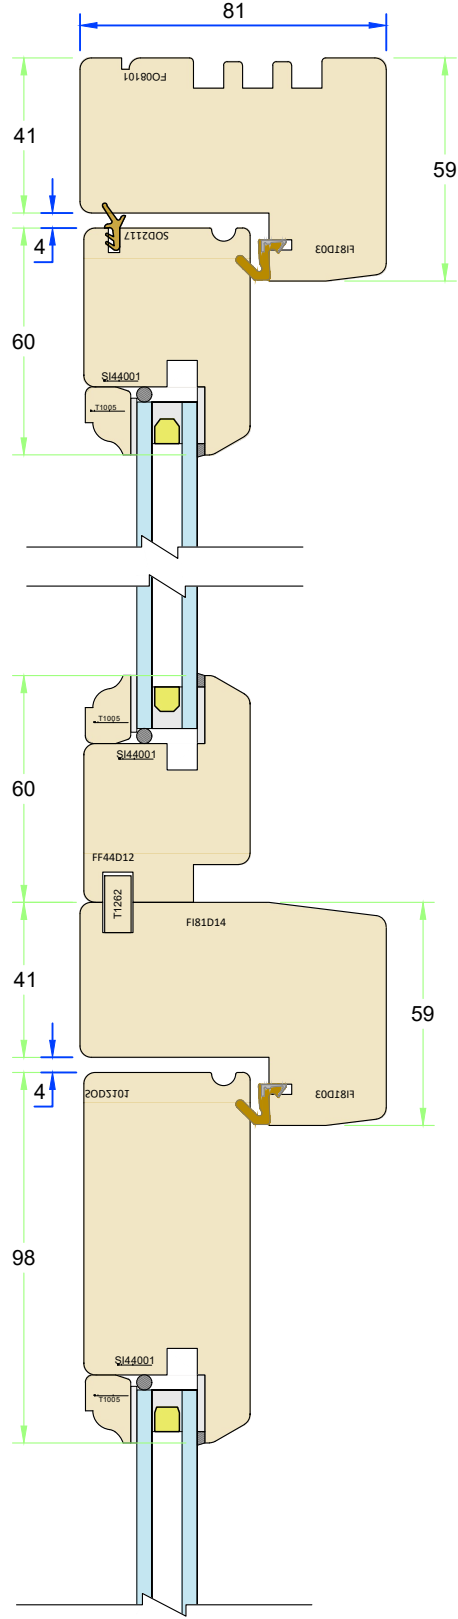


Section M-M

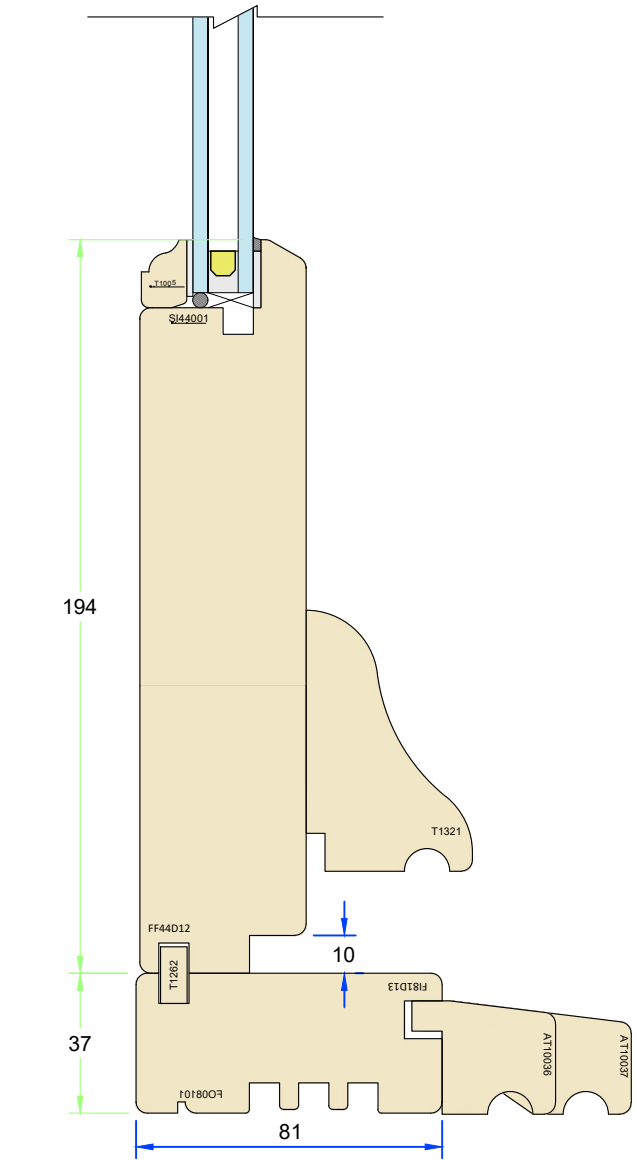

Section D-D - Concealed hinge option

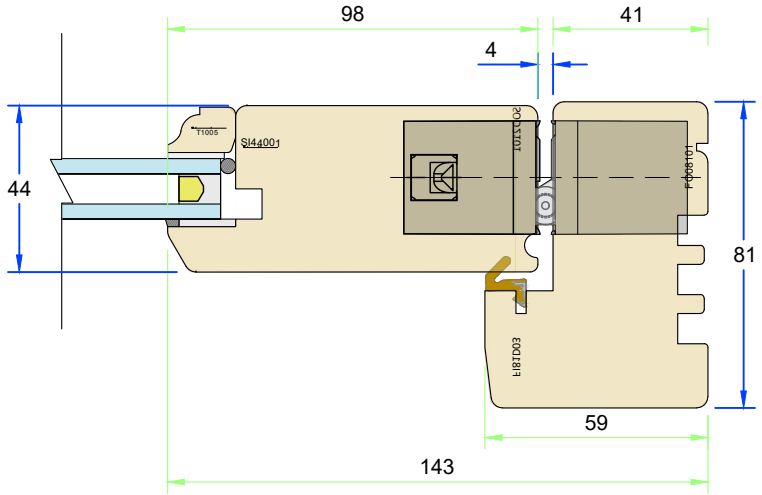

Section N-N

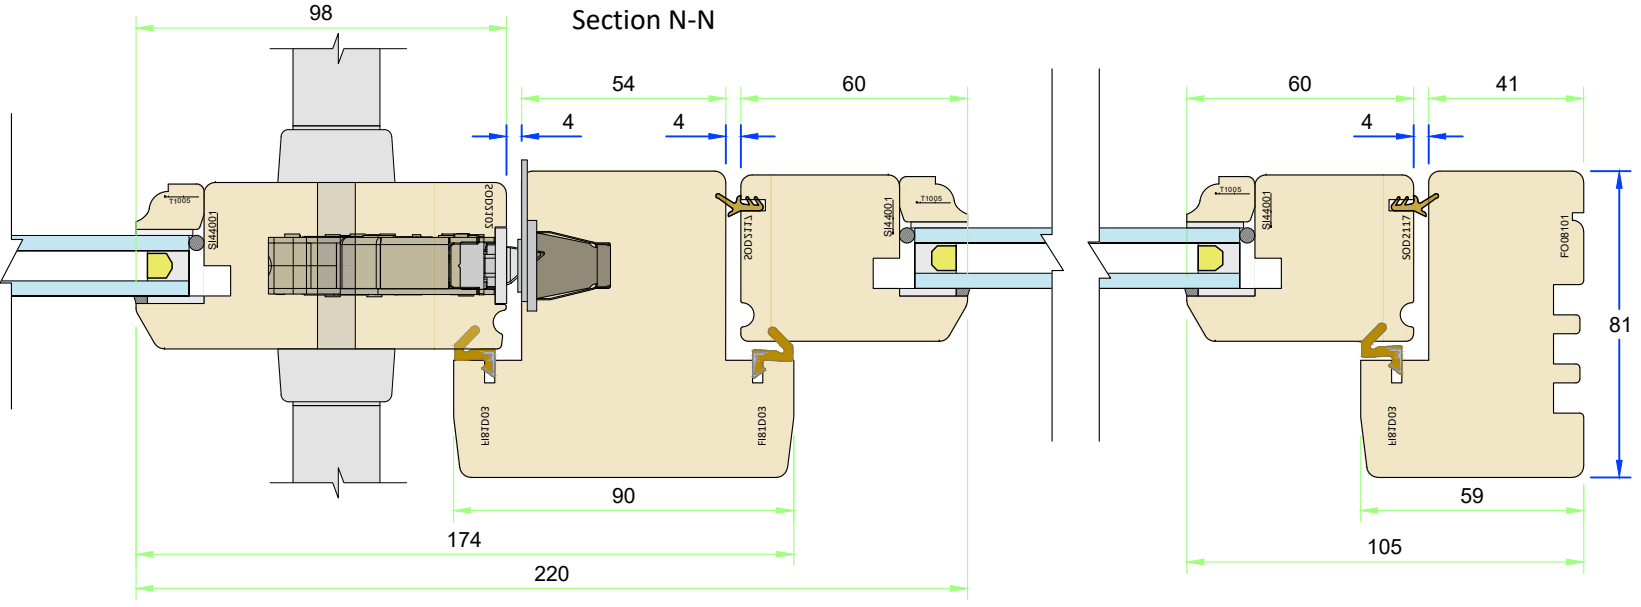

Tolerances: All tolerances are to George Barnsdale Standard Tolerance definitions (see supporting document for more detail) unless stated on the drawing. © George Barnsdale & Sons Ltd. All rights reserved. No part of this drawing may be reproduced without the permission of George Barnsdale & Son Ltd.

Variable Dimensions
(Dim shown is usually min)

Fixed Dimensions

Localised routing

Part No. T-DS2-XX-44			
Title: Traditional Slim - Inward Opening Doorset (44mm) Fixed sash to flat cill options			
Scale:	As shown	Rev:	Date: 20-May-25
Drawn By:	MKH	No.:	T-DS2-XX-44-4


**GEORGE
BARNSDALE**
Est. 1884
High Street, Donington, Spalding, Lincs, PE11 4TA
01775 82300
www.georgebarnsdale.co.uk

FRENCH DOOR OPTIONS

(All details 1:2)


Section P-P - French Meeting Rail Options

French Door Meeting
Sash height >
1830mm

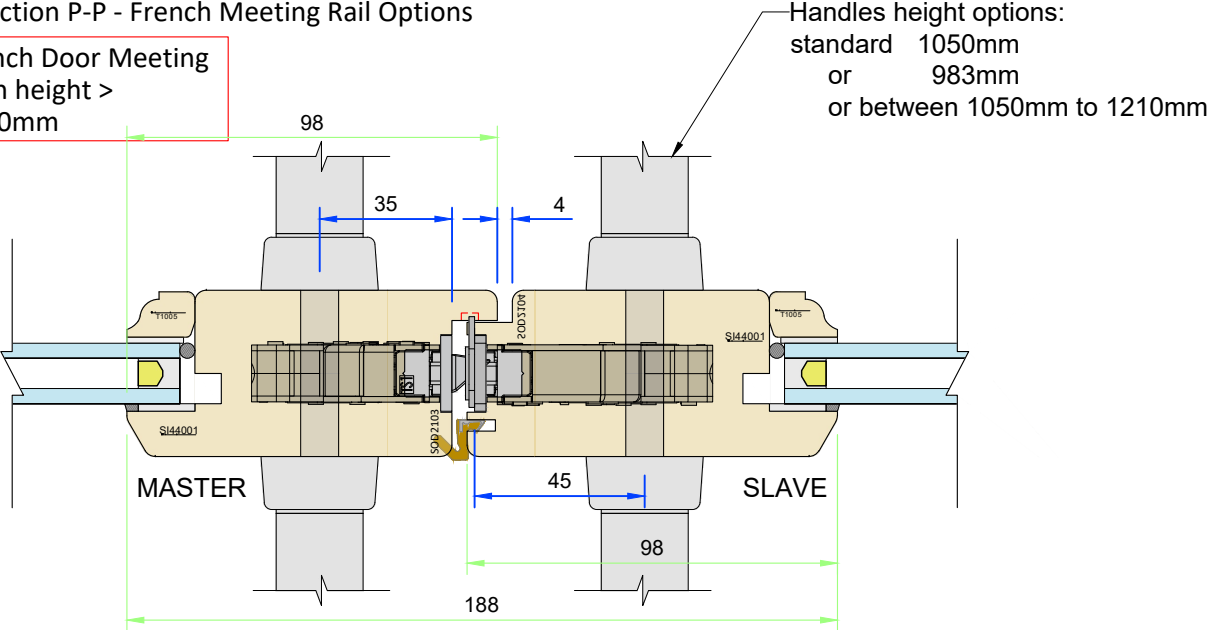


French door locking options

French Door Meeting Concealed Lock Option
Sash height > 1853mm

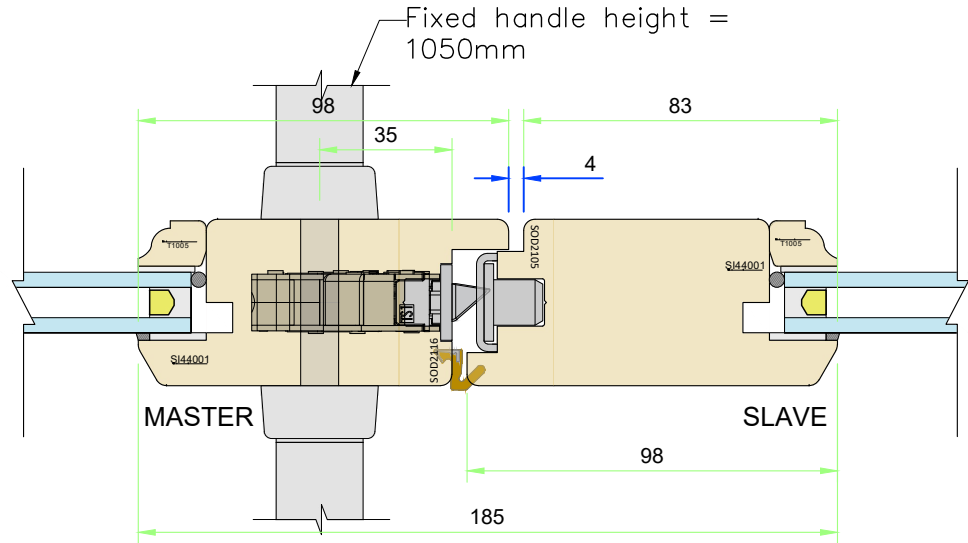


Thumb Bolt Lock Option
Sash height < 1853mm

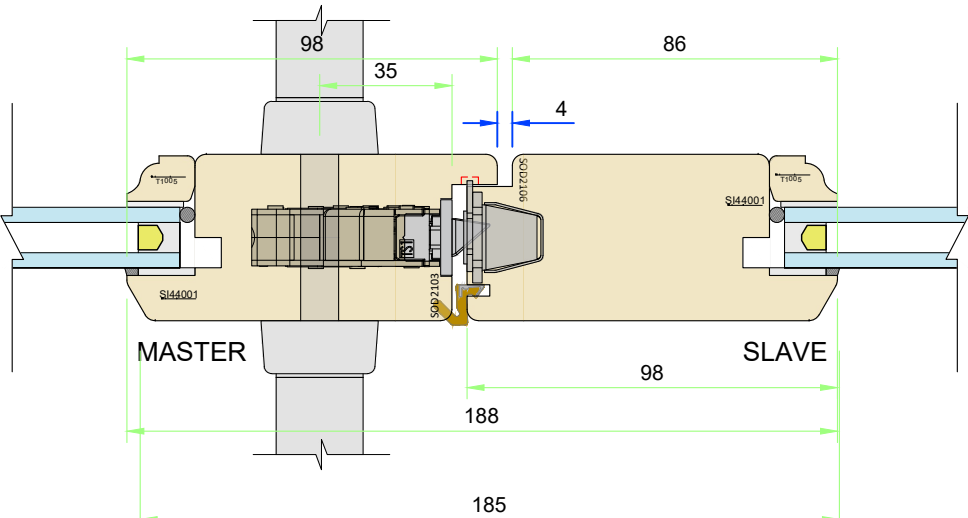


French Doors - Outside View

(1:20)

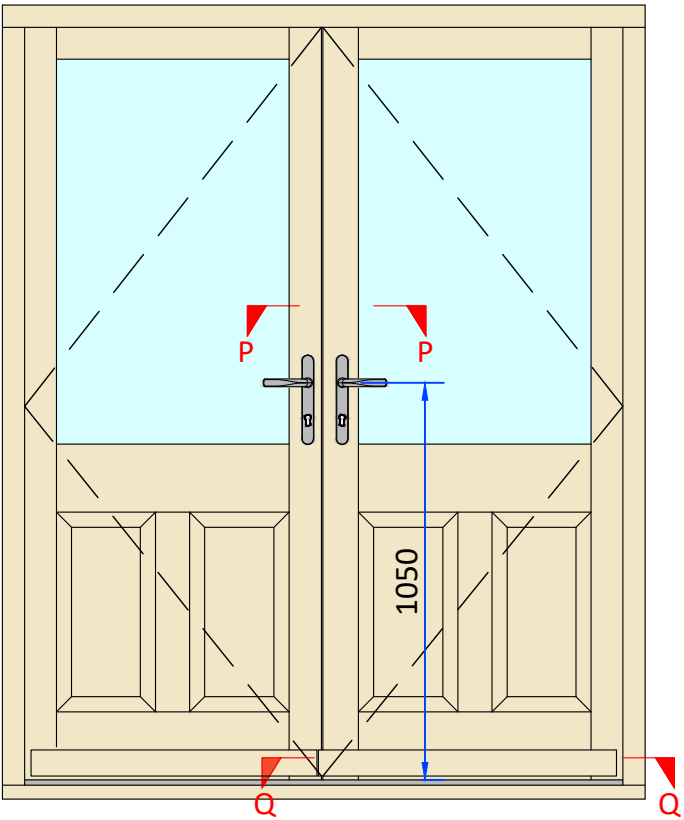

Section Q-Q

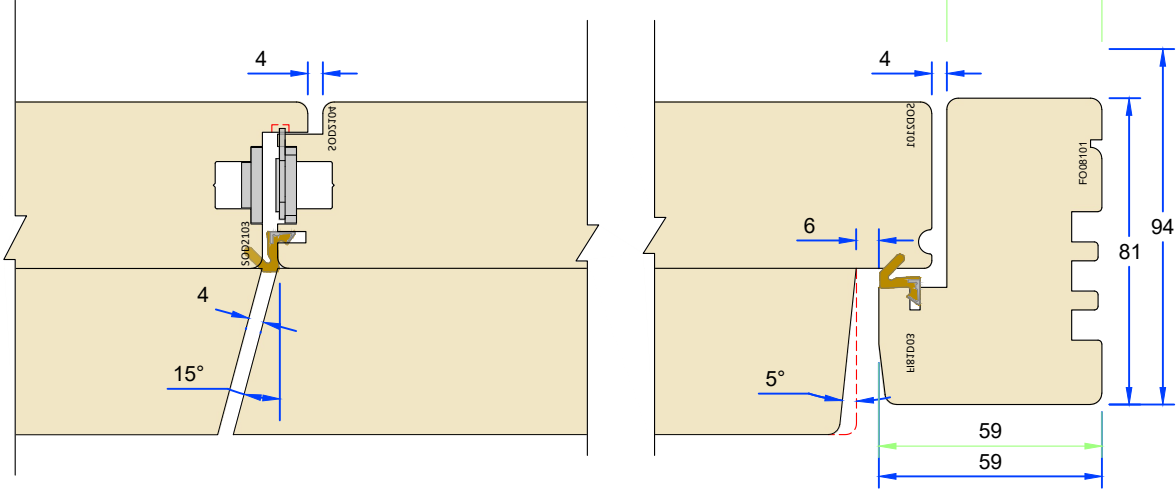

French Meeting
Timber Weather Bar

Timber Weather Bar Edge

Tolerances: All tolerances are to George Barnsdale Standard Tolerance definitions (see supporting document for more detail) unless stated on the drawing. © George Barnsdale & Sons Ltd. All rights reserved. No part of this drawing may be reproduced without the permission of George Barnsdale & Son Ltd.


Variable Dimensions
(Dim shown is usually min)

Fixed Dimensions

Localised routing

Part No. T-DS2-XX-44			
Title: Traditional Slim - Inward Opening Doorset (44mm) French door options			
Scale:	As shown	Rev:	Date: 20-May-25
Drawn By:	MKH	No.:	T-DS2-XX-44-5


**GEORGE
BARNSDALE**
Est. 1884
High Street, Donington, Spalding, Lincs, PE11 4TA
01775 82300
www.georgebarnsdale.co.uk

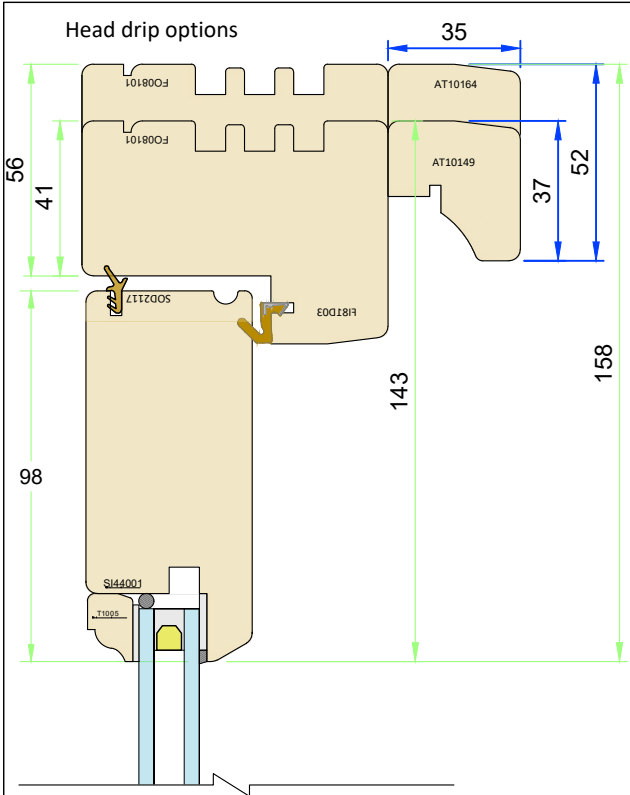


No concealed closer
option on a 44mm
door

FRAME OPTIONS
(All details 1:2)


Frame vent - with optional canopy

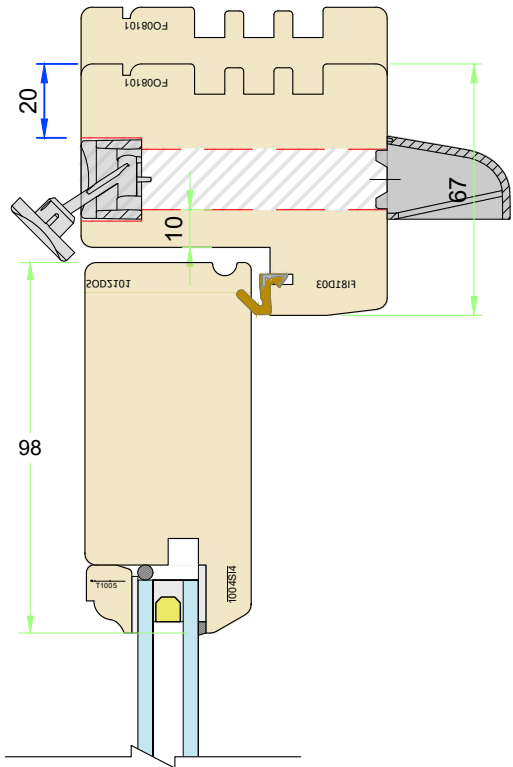


Frame vent - standard design

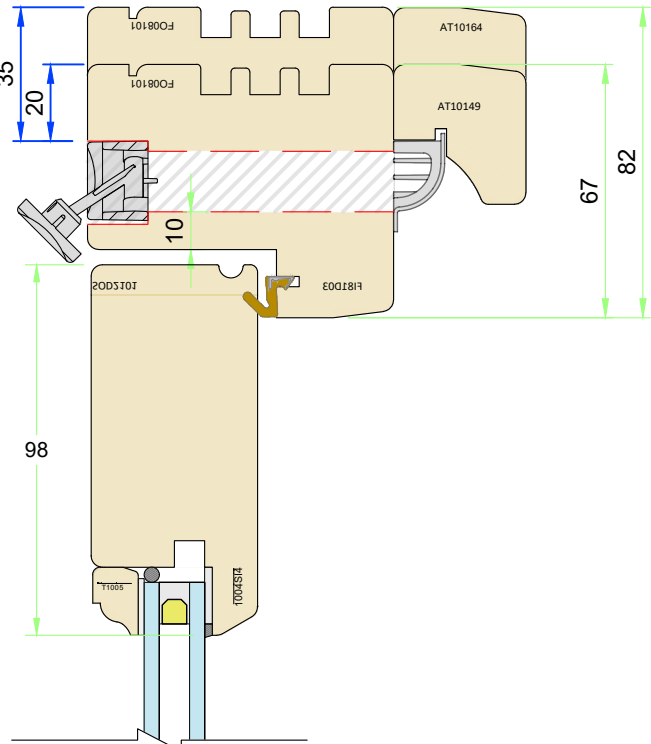


Filler rail options

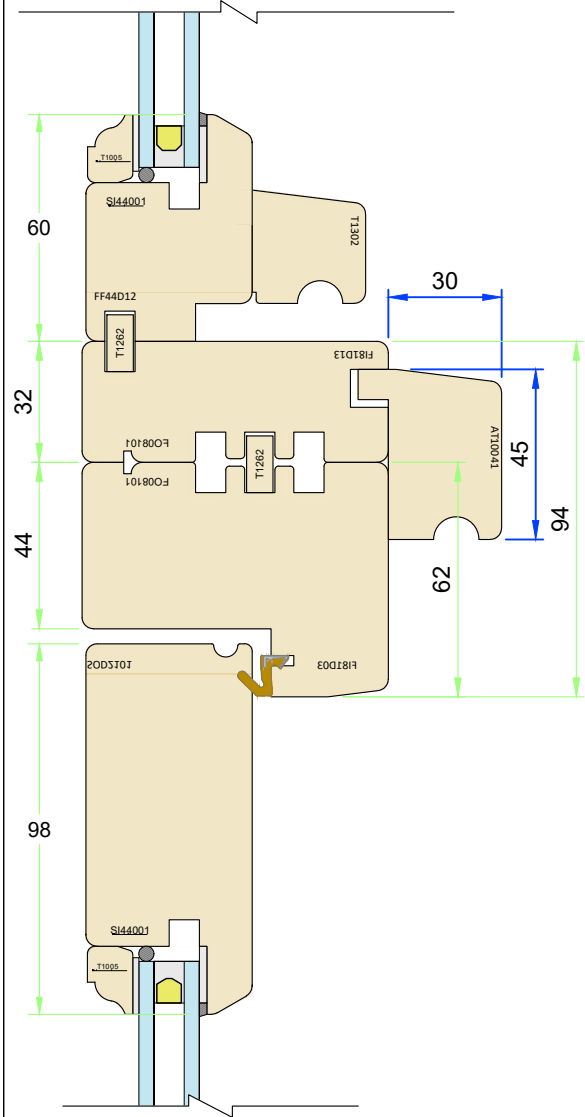


Horizontal frame connection incorporating
trickle vents

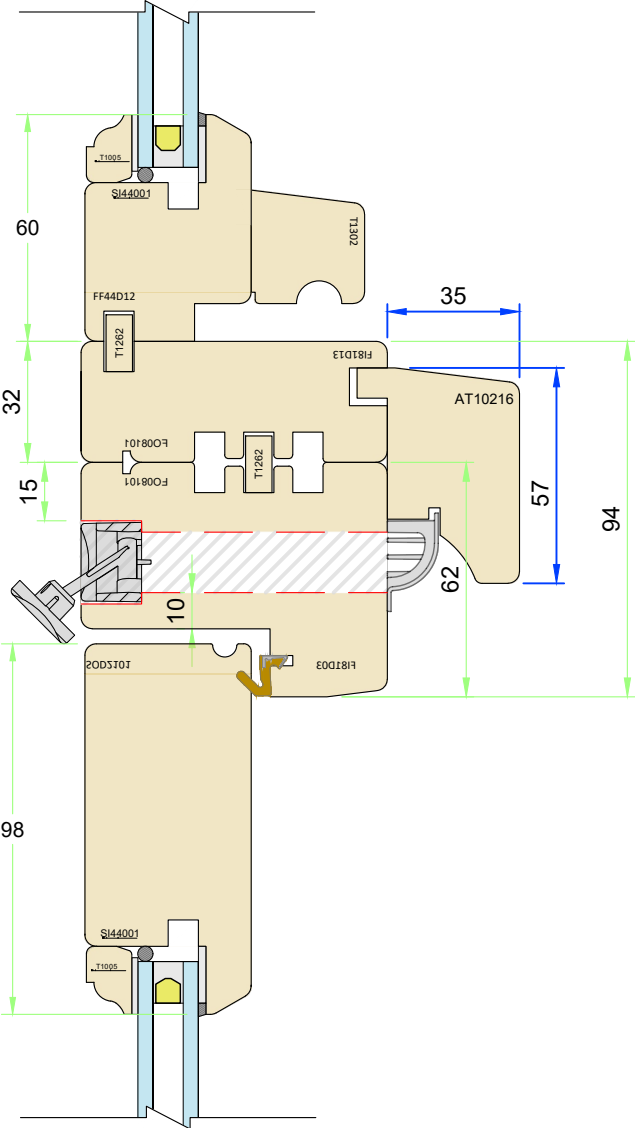

Sash vent - with canopy

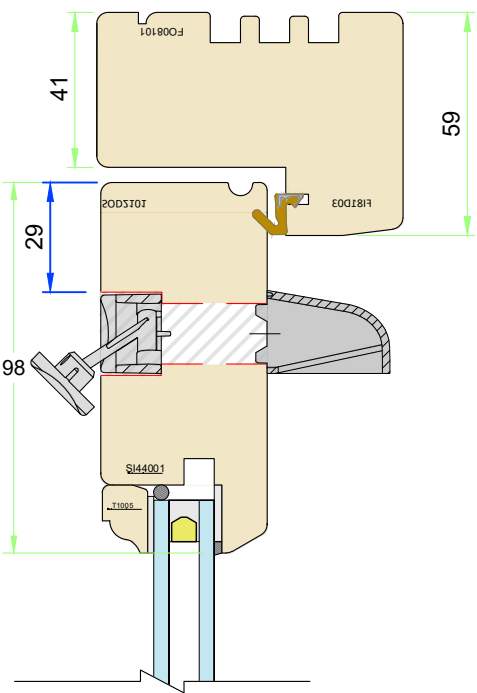

Direct glazed vent

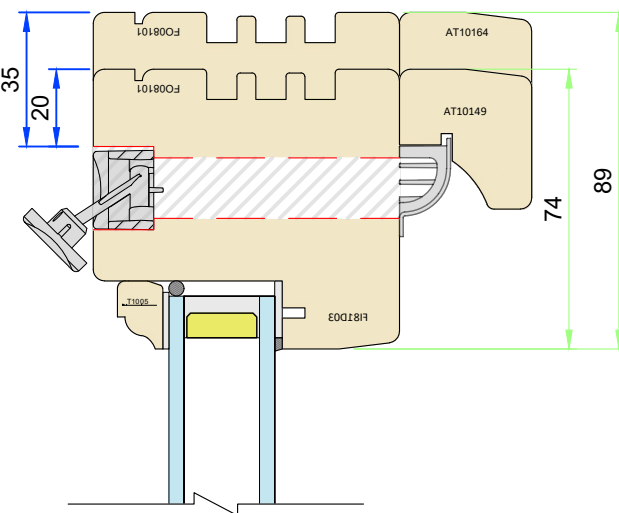

Tolerances: All tolerances are to George Barnsdale Standard Tolerance definitions (see supporting document for more detail) unless stated on the drawing. © George Barnsdale & Sons Ltd. All rights reserved. No part of this drawing may be reproduced without the permission of George Barnsdale & Son Ltd.

Variable Dimensions
(Dim shown is usually min)


Fixed Dimensions

Localised routing


Part No. T-DS2-XX-44			
Title: Traditional Slim - Inward Opening Doorset (44mm) Frame options			
Scale:	As shown	Rev:	Date: 20-May-25
Drawn By:	MKH	No.:	T-DS2-XX-44-6

DOOR HINGE OPTIONS
(All details 1:2)

Typical head location

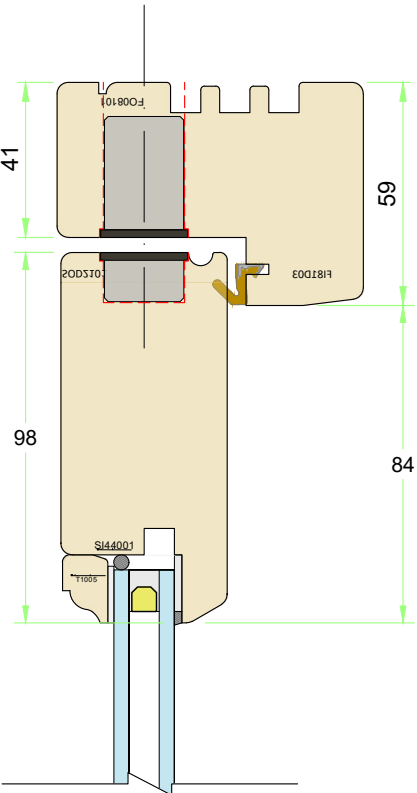


Typical transom location

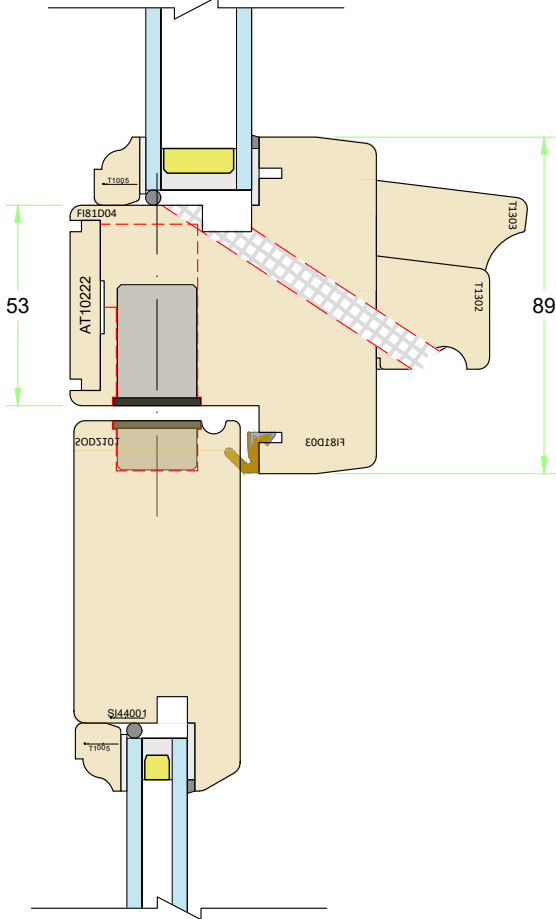


DOOR HINGE OPTIONS
(All details 1:2)

Standard


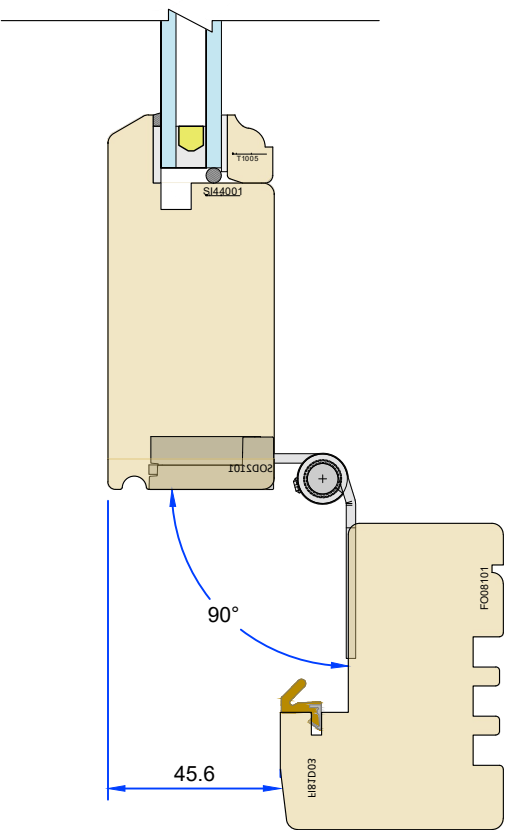


Concealed

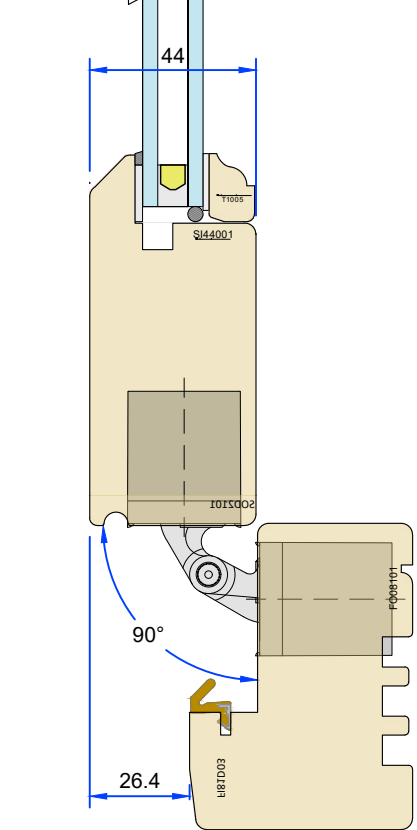


LOW THRESHOLD OPTIONS
(All details 1:2)

Standard low threshold option

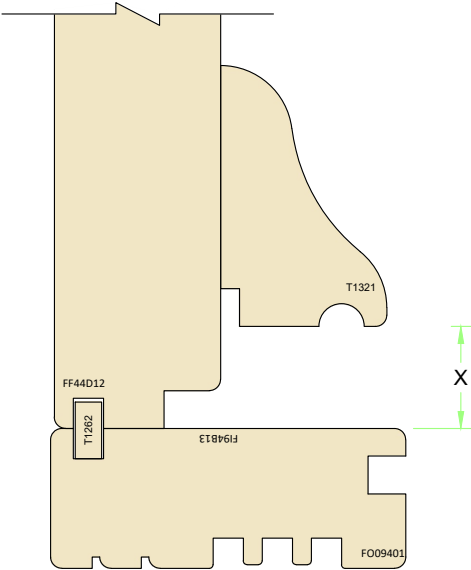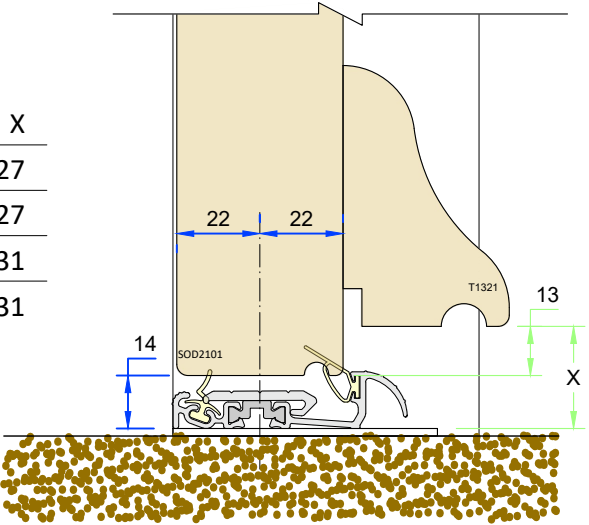


Flush quick fit door contact details

Magnet information

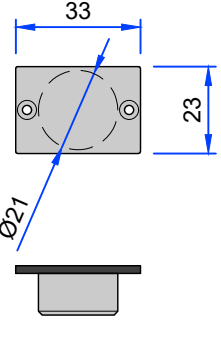

Contact information

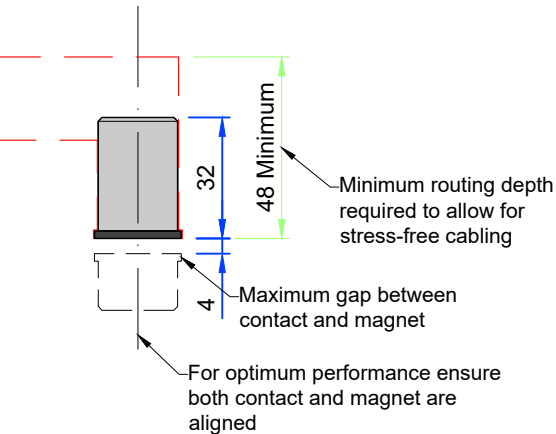

Threshold options	X
Standard low	27
Waterbar	27
High performance low	31
Aluminum low	31

Tolerances: All tolerances are to George Barnsdale Standard Tolerance definitions (see supporting document for more detail) unless stated on the drawing. © George Barnsdale & Sons Ltd. All rights reserved. No part of this drawing may be reproduced without the permission of George Barnsdale & Son Ltd.

Variable Dimensions
(Dim shown is usually min)
Fixed Dimensions
Localised routing

Part No. T-DS2-XX-44			
Title: Traditional Slim - Inward Opening Doorset (44mm) Hinge options and Security contacts - internal use only			
Scale:	As shown	Rev:	Date: 20-May-25
Drawn By:	MKH	No.:	T-DS2-XX-44-7

GEORGE
BARNSDALE
Est. 1884
High Street, Donington, Spalding, Lincs, PE11 4TA
01775 82300
www.georgebarnsdale.co.uk