

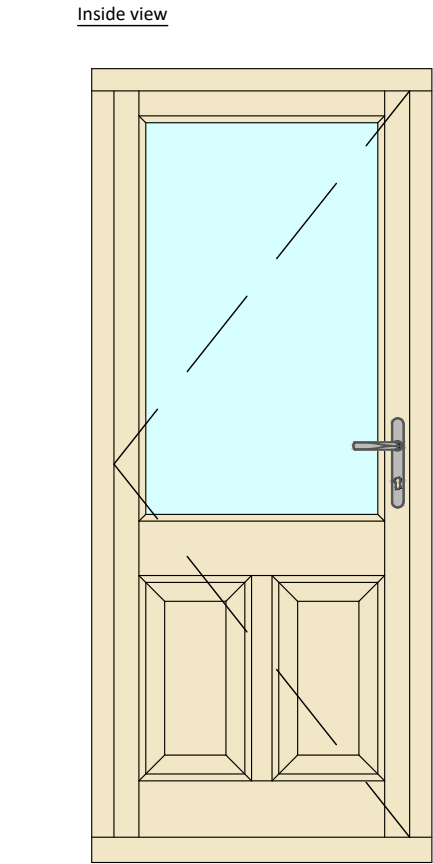



ELEVATIONS
(All details 1:20)

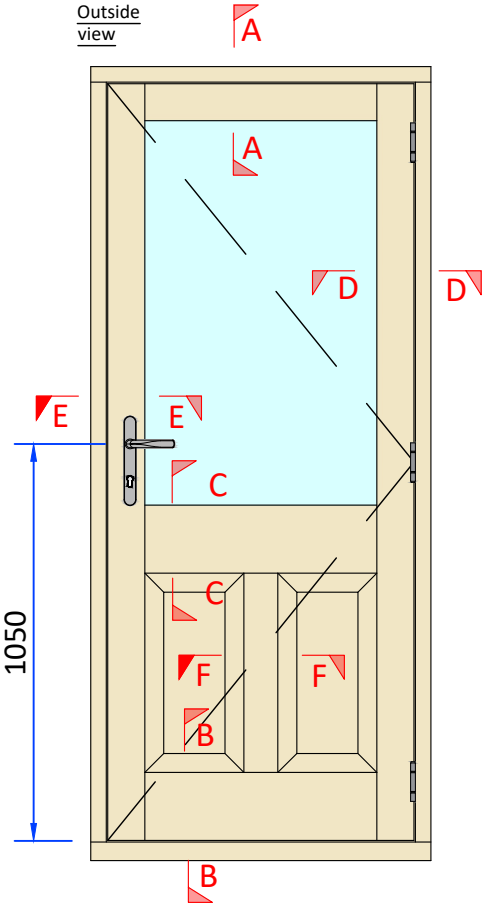


Section A-A - Head detail

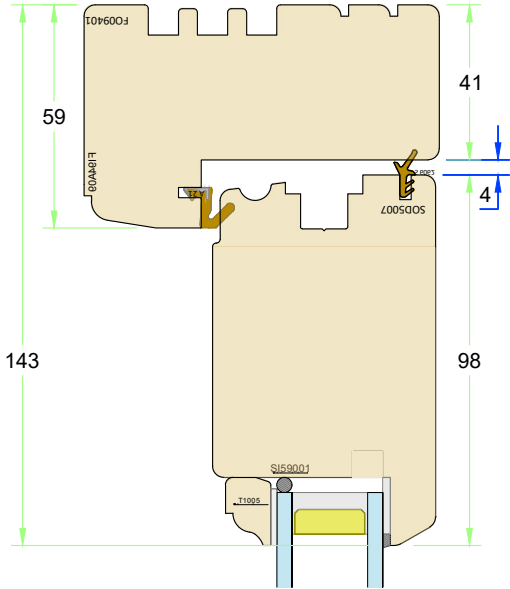


Section B-B - Cill detail

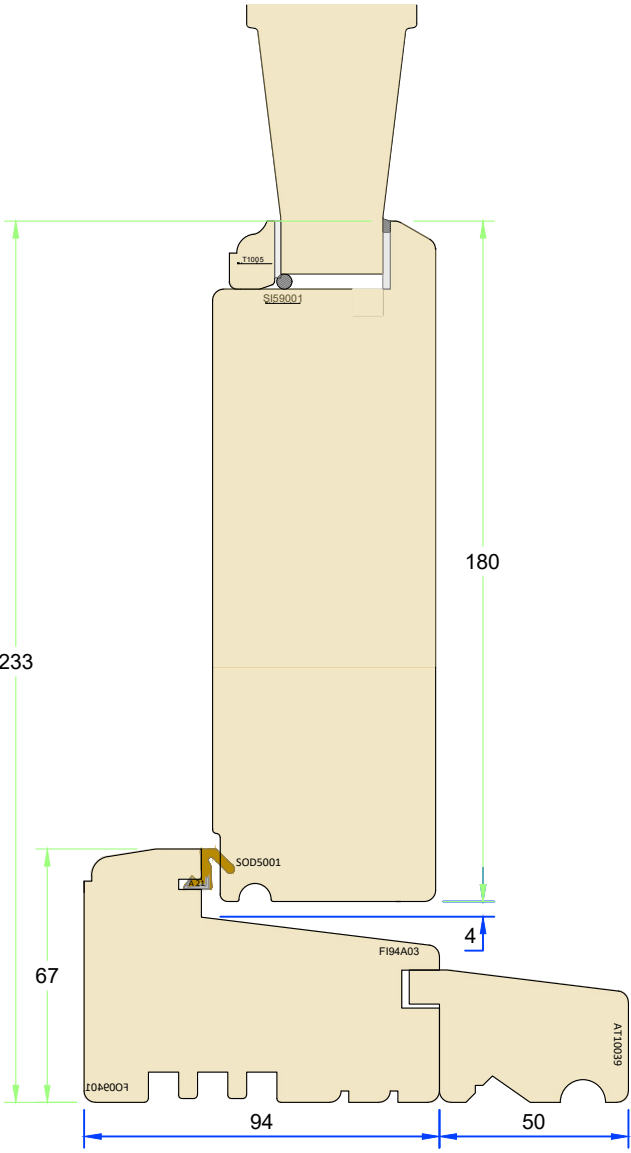


Section C-C - Midrail

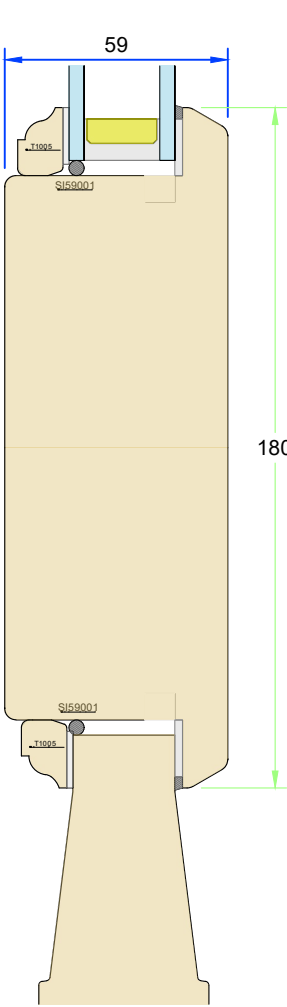


Section E-E - Jamb and lock

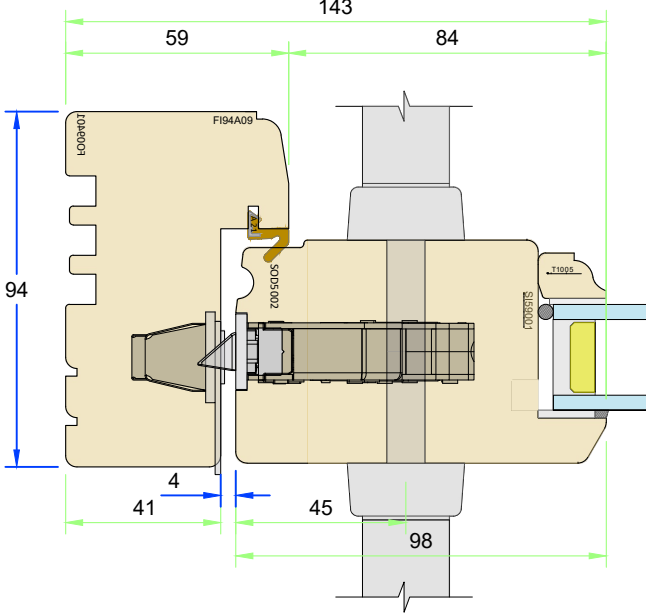

Section D-D - Hinge detail

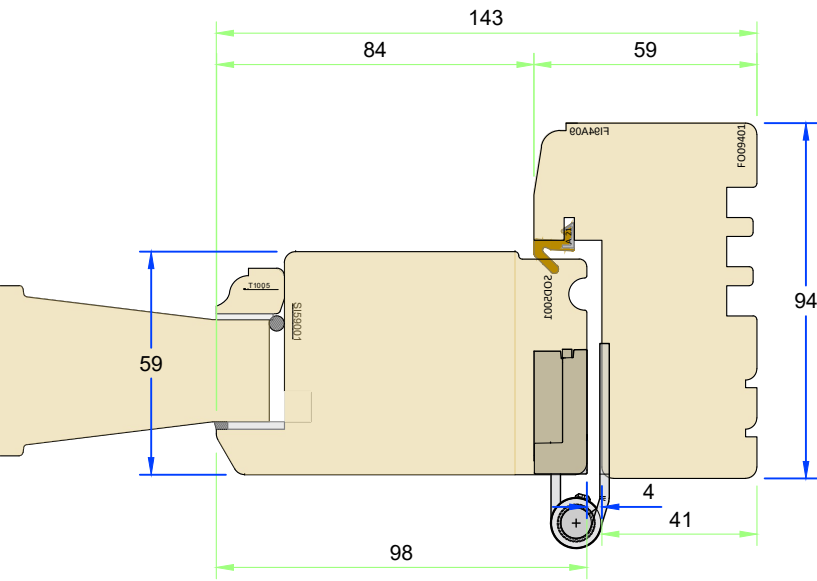

Section F-F - Vertical rail

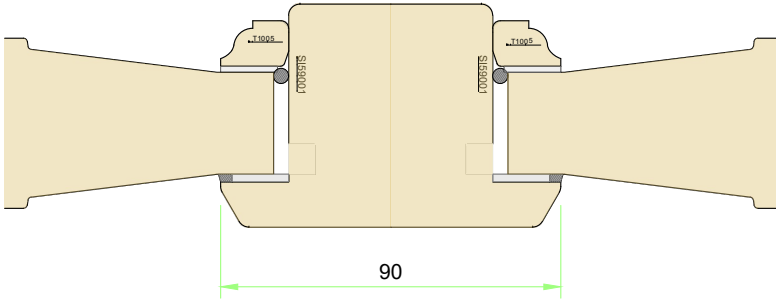

olerances are to George Barnsdale Standard Tolerance definitions (see supporting document for more detail) unless stated on the drawing.
ale & Sons Ltd. All rights reserved. No part of this drawing may be reproduced without the permission of George Barnsdale & Son Ltd.

SECTIONS
(All details 1:2)

Variable Dimensions
(Dim shown is usually min)


Fixed Dimensions

Localised routing


Part No. T-DS5-94-59			
Title: Traditional - Outward opening doorset (59mm)			
Scale:	As shown	Rev:	Date: 8-Apr-25
Drawn By:	MKH	No.:	T-DS5-94-59-1

**GEORGE
BARNSDALE**
Est. 1884
High Street, Donington, Spalding, Lincs, PE11 4TA
01775 823000
www.georgebarnsdale.co.uk


LOW THRESHOLD OPTIONS
(All details 1:2)

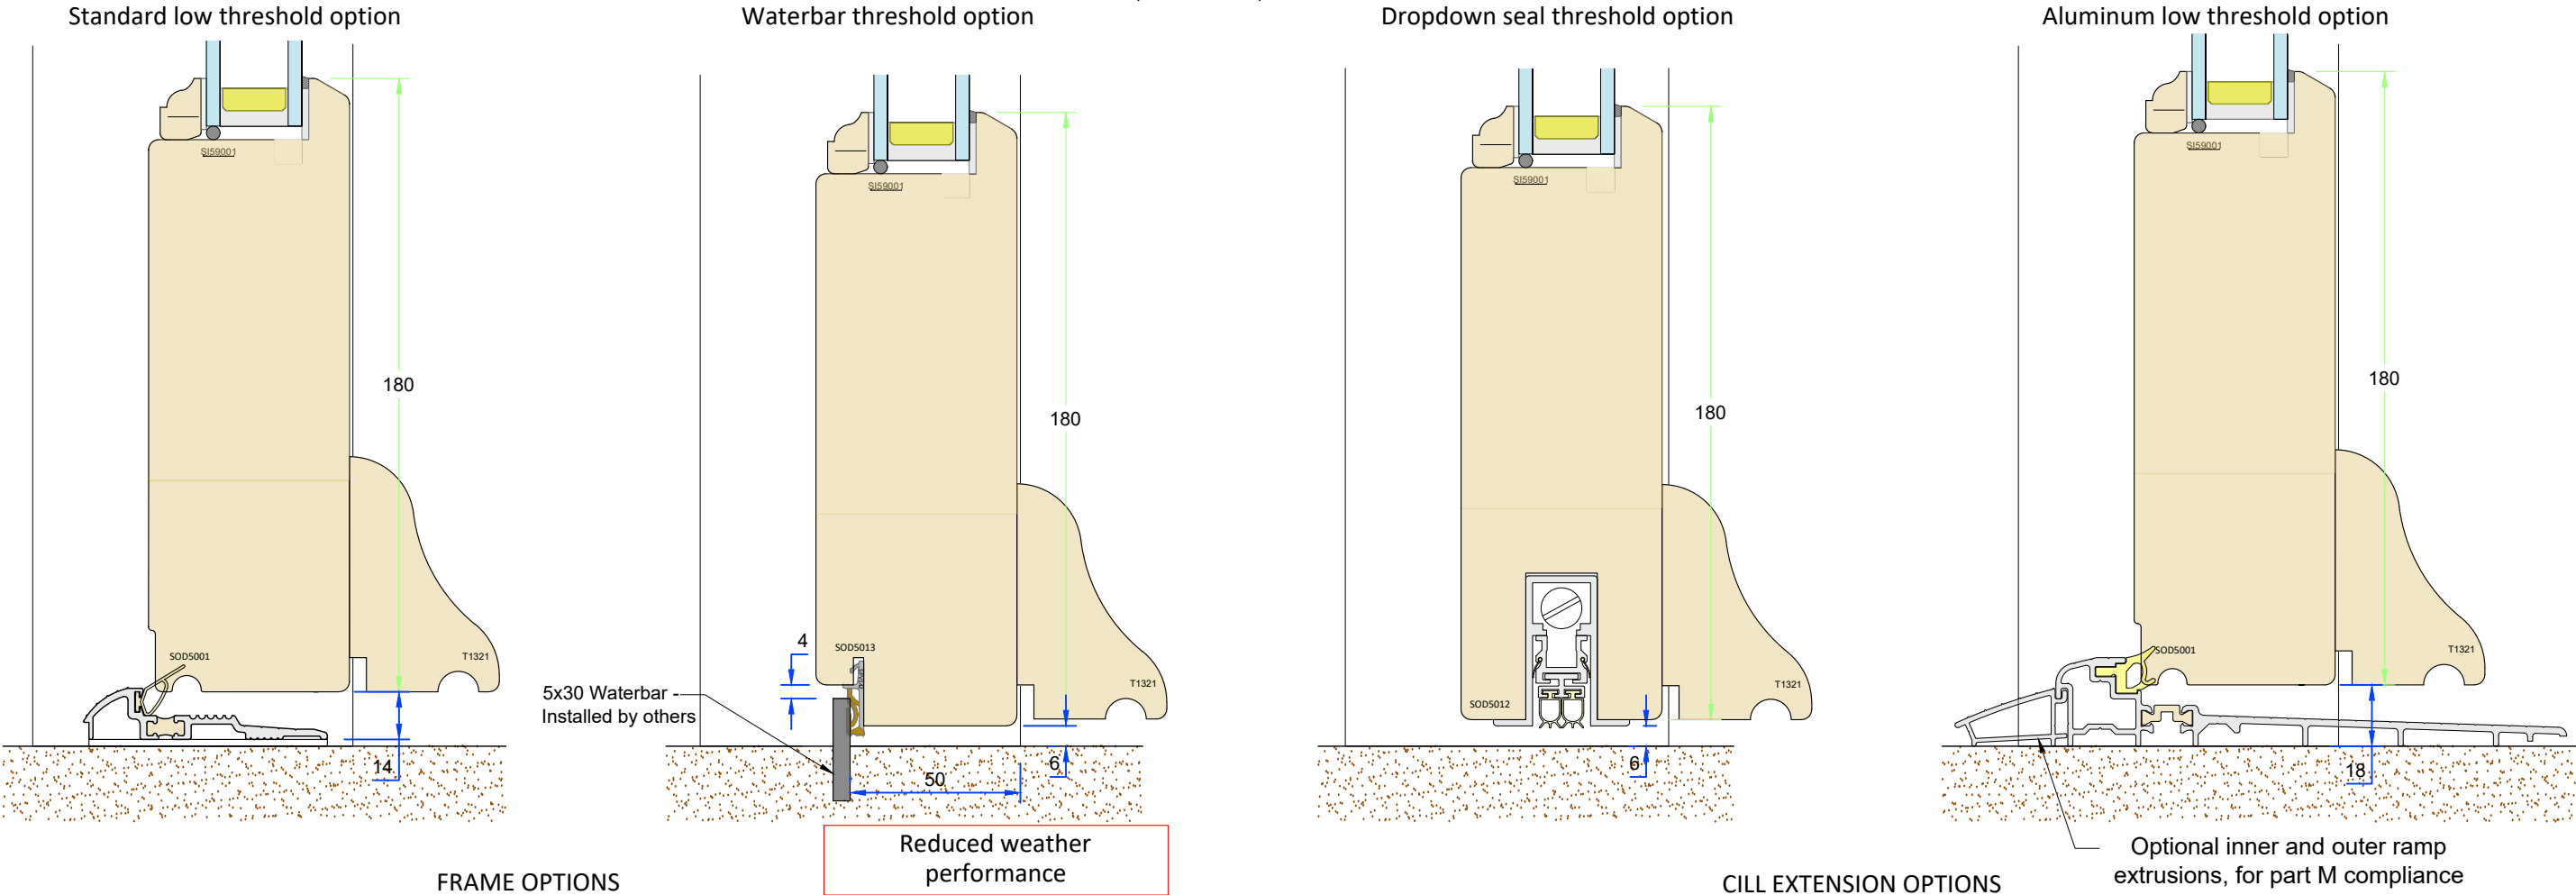

FRAME OPTIONS
(All details 1:2)

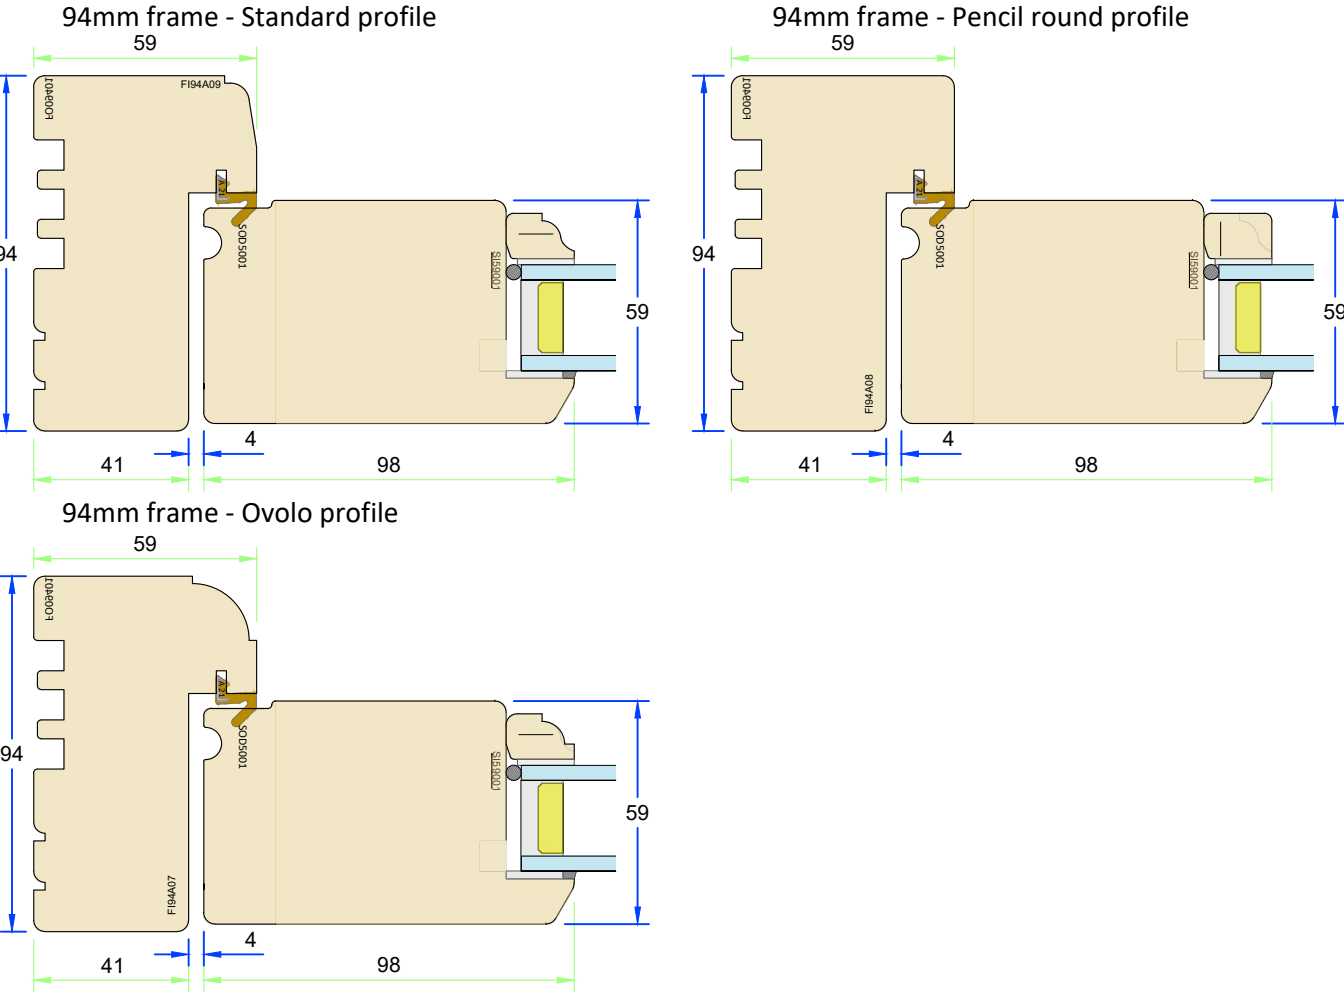

CILL EXTENSION OPTIONS
(All details 1:2)

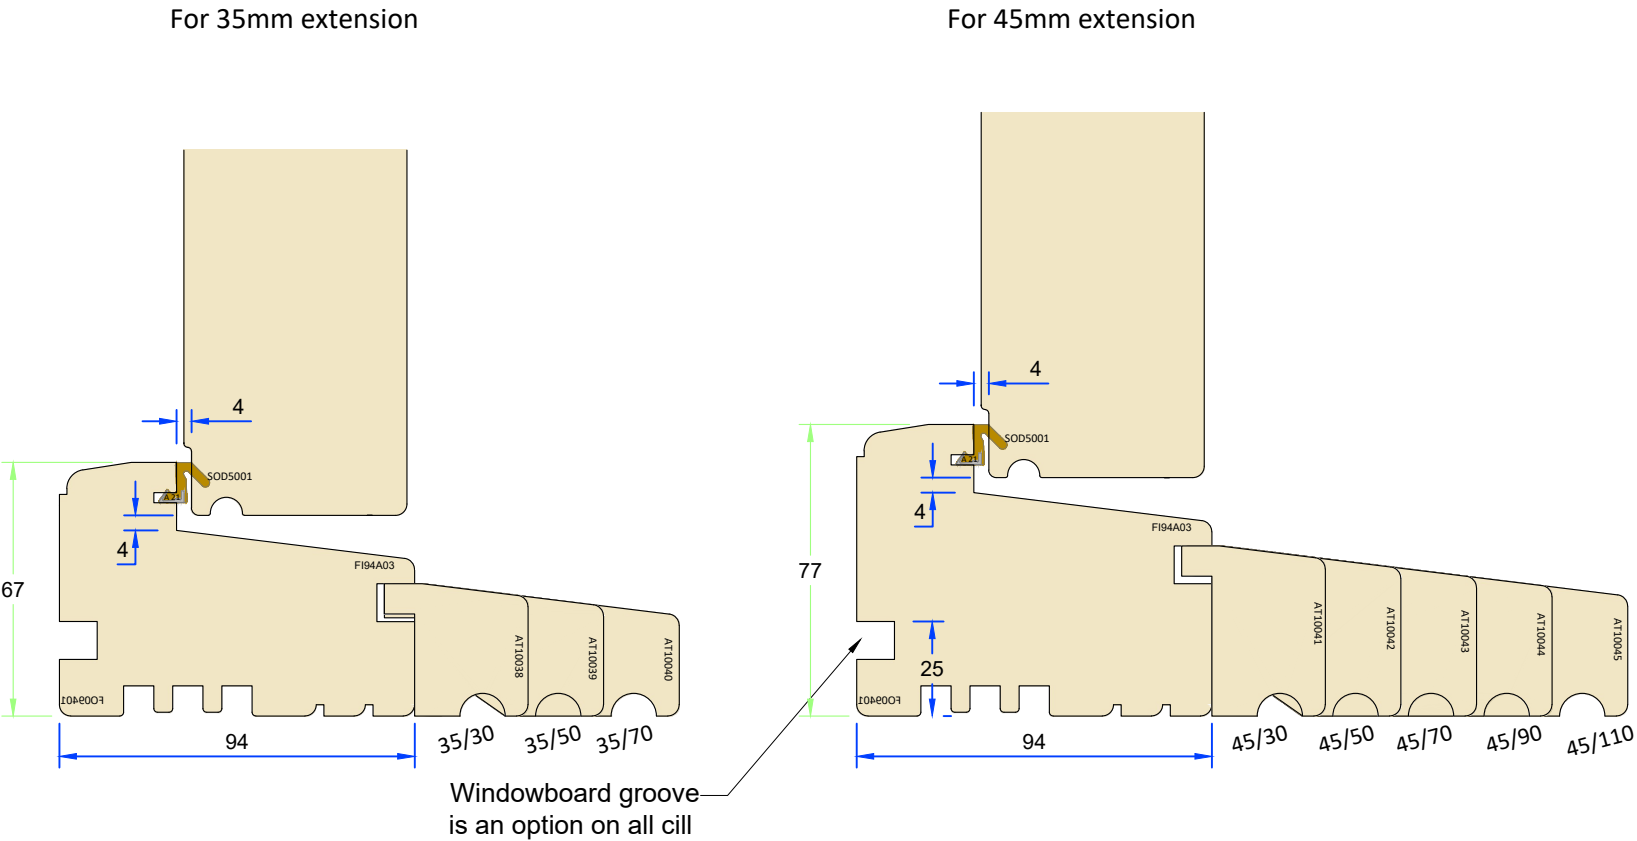

olerances are to George Barnsdale Standard Tolerance definitions (see supporting document for more detail) unless stated on the drawing.
ale & Sons Ltd. All rights reserved. No part of this drawing may be reproduced without the permission of George Barnsdale & Son Ltd.

Variable Dimensions
(Dim shown is usually min)

Fixed Dimensions

Localised routing

Part No. T-DS5-94-59		
Title: Traditional - Outward opening doorset (59mm)		
Scale: As shown	Rev:	Date: 8-Apr-25
Drawn By: MKH	No.:	T-DS5-94-59-2

GEORGE
BARNSDALE


Est. 1884

High Street, Donington, Spalding, Lincs, PE11 4TA

01775 823000


www.georgebarnsdale.co.uk

ELEVATIONS
(All details 1:20)

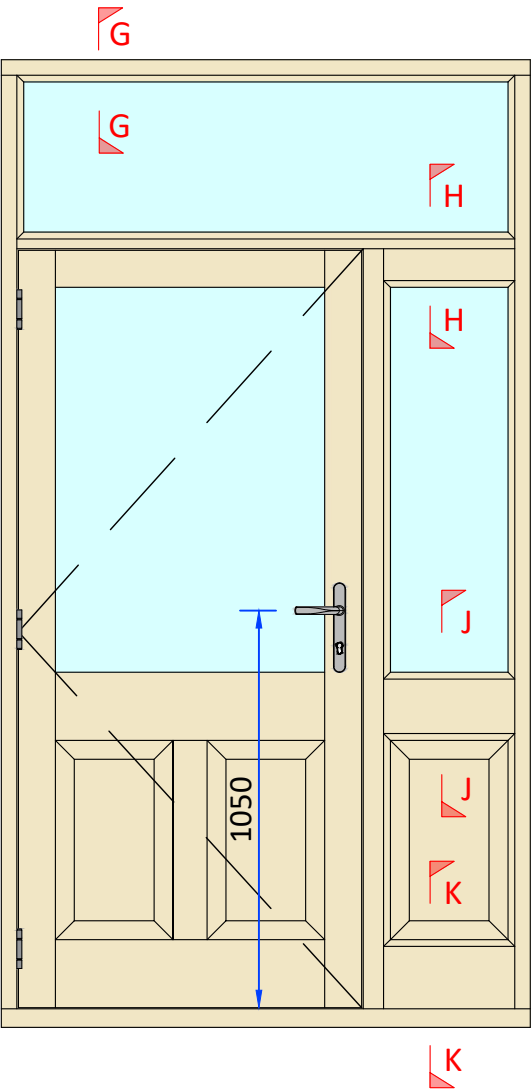


DIRECT GLAZED OPTIONS
(All details 1:2)


Section G-G - Typical head/jamb detail

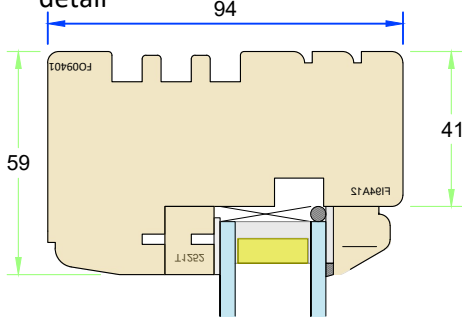


Section H-H - Head filler rail detail

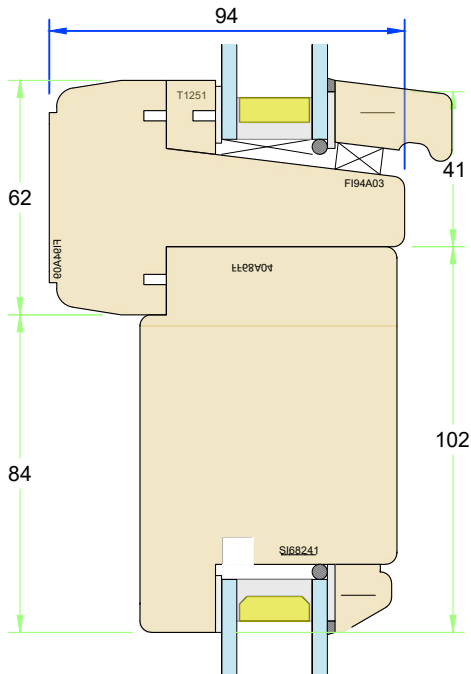

Section J-J Mid-rial detail

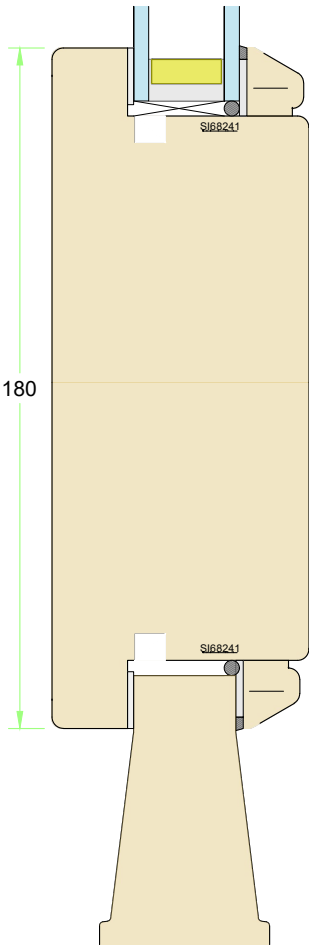

Section K-K - Cill filler rail detail

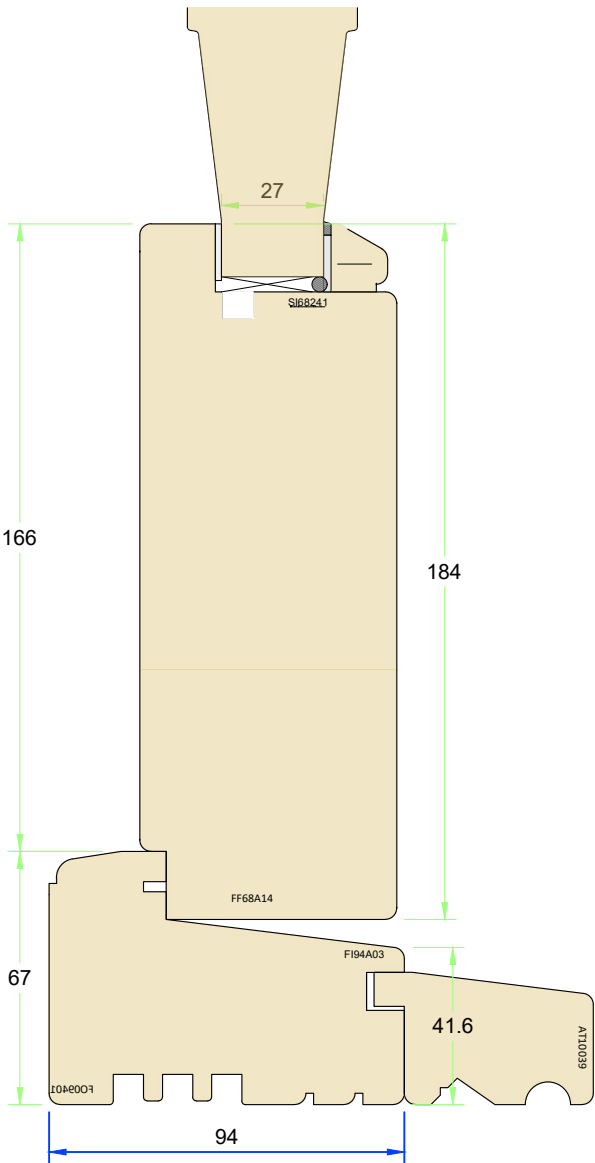

olerances are to George Barnsdale Standard Tolerance definitions (see supporting document for more detail) unless stated on the drawing.
ale & Sons Ltd. All rights reserved. No part of this drawing may be reproduced without the permission of George Barnsdale & Son Ltd.

Variable Dimension
(Dim shown is usually min)

Fixed Dimensions

Localised routing

Part No. T-DS5-94-59			
Title: Traditional - Outward opening doorset (59mm)			
Scale:	As shown	Rev:	Date: 8-Apr-25
Drawn By:	MKH	No.:	T-DS5-94-59-3

GEORGE
BARNSDALE


Est. 1884

High Street, Donington, Spalding, Lincs, PE11 4TA


01775 823000

www.georgebarnsdale.co.uk


(All details 1:20)

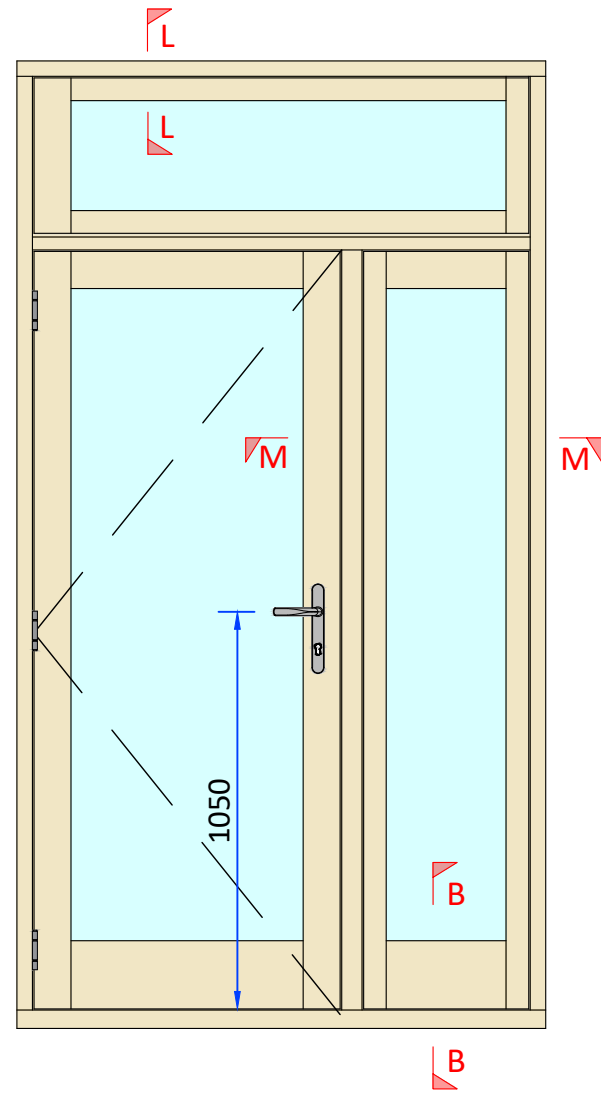

Section L-L - Typical head/jamb detail

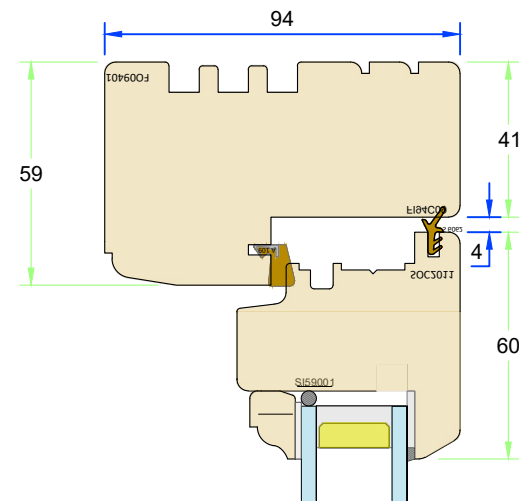


Transom drip detail

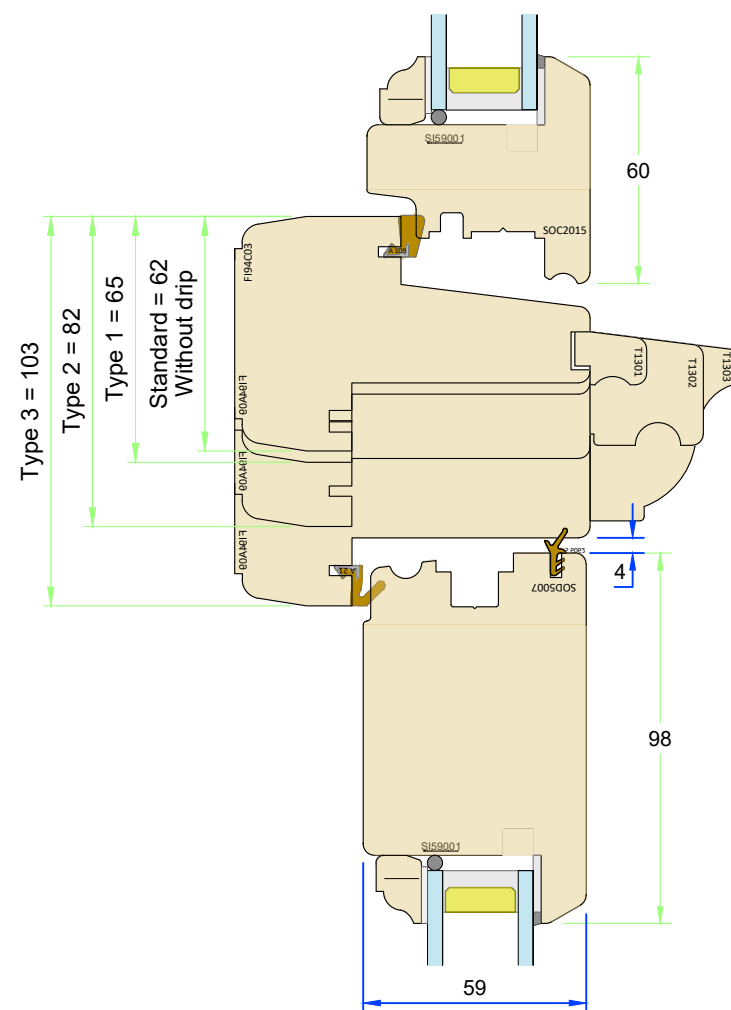

No drip options
available with a
standard 62mm thick
transom

(All details 1:2)

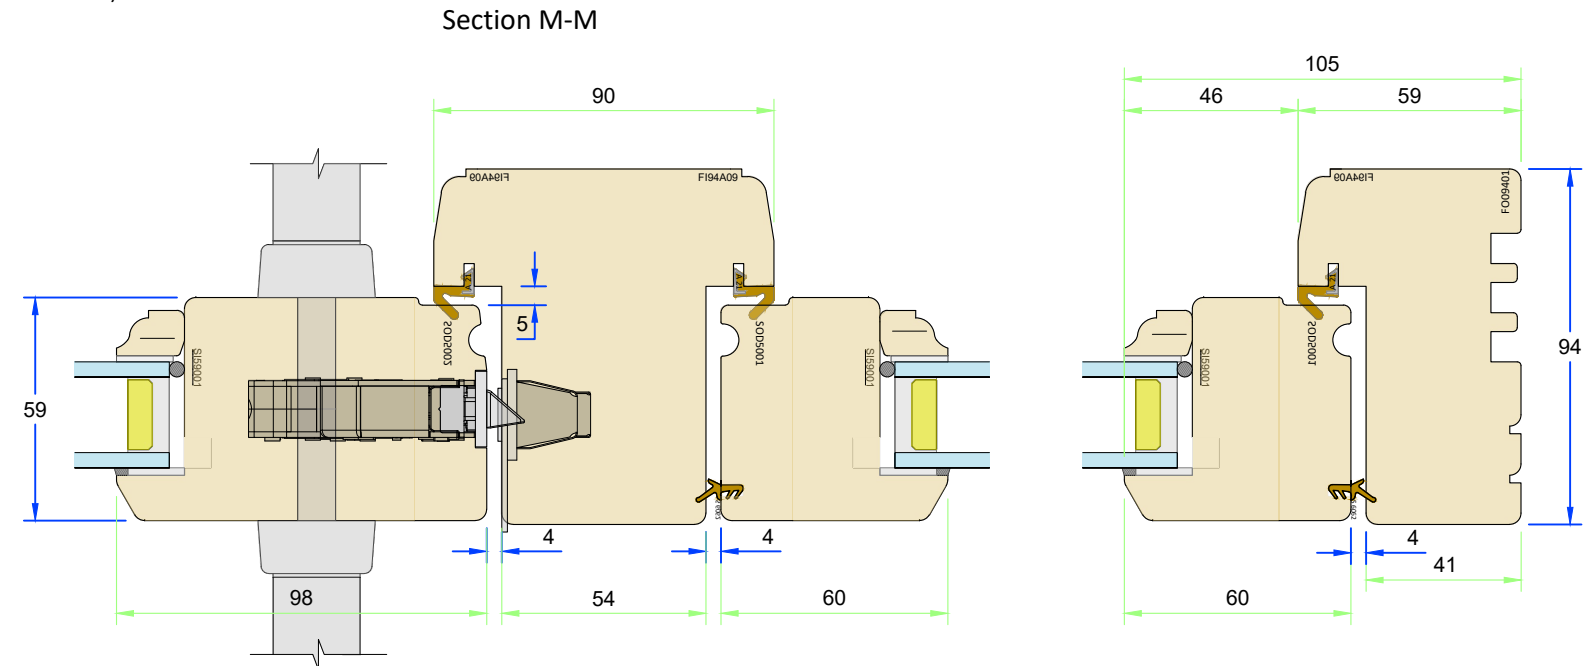

Variable Dimensions

(Dim shown is usually min)

—Fixed Dimensions


----- Localised routing

Part No. T-DS5-94-59		
Title: Traditional - Outward opening doorset (59mm)		
Scale:	Rev:	Date:
As shown		8-Apr-25
Drawn By:	No.:	
MKH	T-DS5-94-59-4	

**GEORGE
BARNSDALE**
Est. 1884 —————
High Street, Donington, Spalding, Lincs, PE11 4TA
01775 823000
www.georgebarnsdale.co.uk

tolerances are to George Barnsdale Standard Tolerance definitions (see supporting document for more detail) unless stated on the drawing.
George Barnsdale & Son Ltd. All rights reserved. No part of this drawing may be reproduced without the permission of George Barnsdale & Son Ltd.


ELEVATIONS
(All details 1:20)

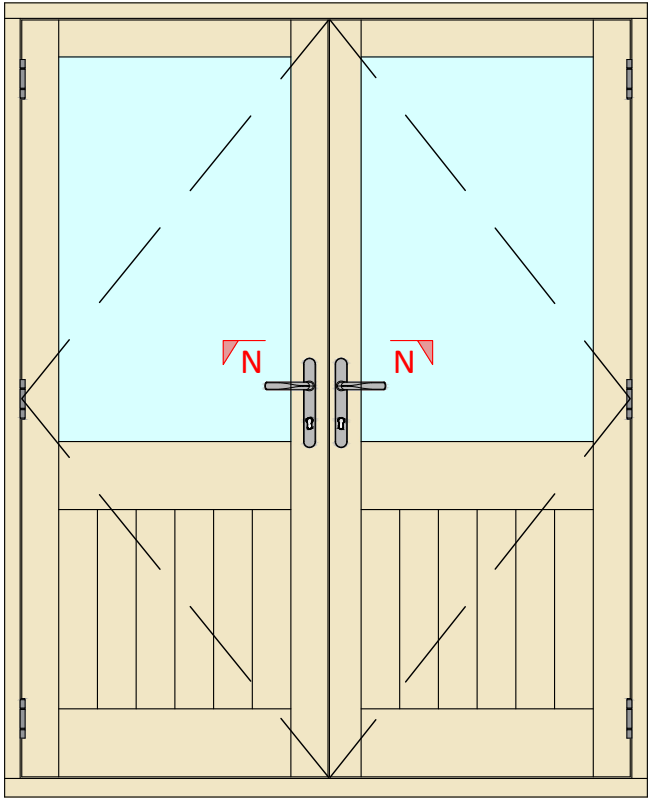

FRENCH DOOR OPTIONS
(All details 1:2)


Section N-N - French Meeting Rail Options

French Door Meeting
Sash height >
1830mm

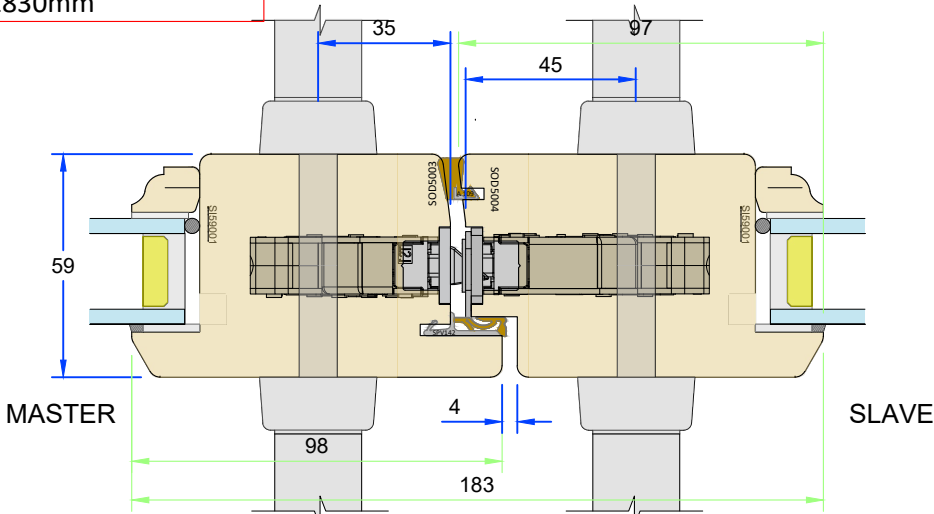


French door locking options


French Door Meeting Concealed Lock Option
Sash height > 1853mm

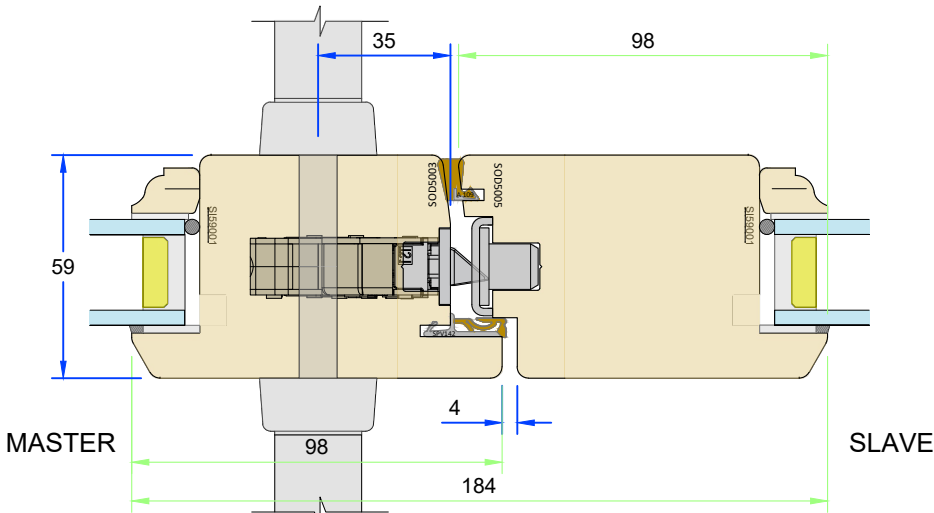

Thumb Bolt Lock Option
Sash height < 1853mm

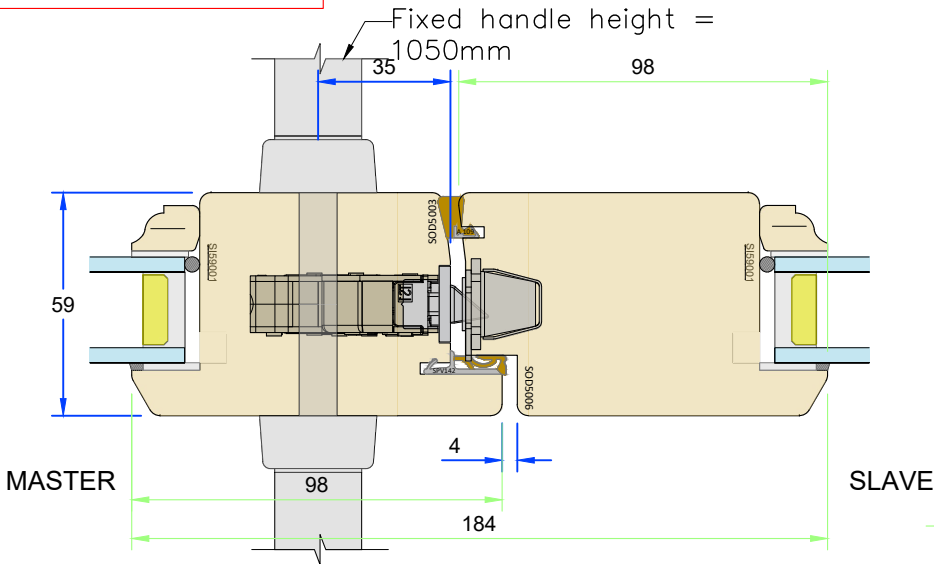


Section D-D - Concealed hinge option


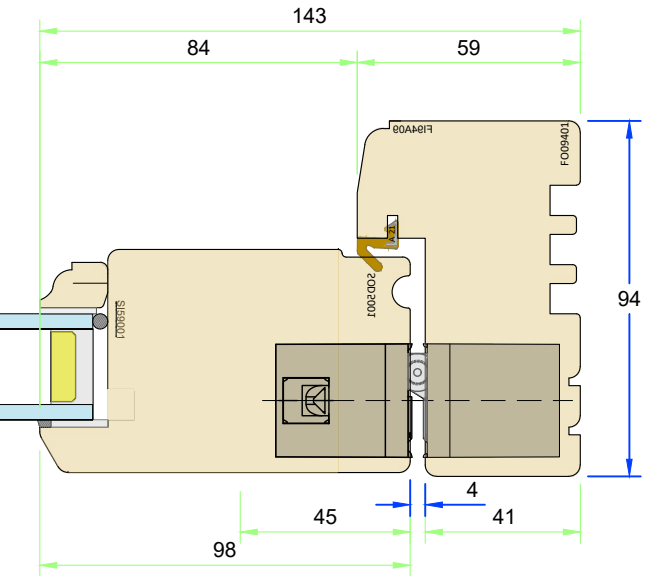


STABLE DOOR DETAILS
(All details 1:2)

Section P-P - Jamb

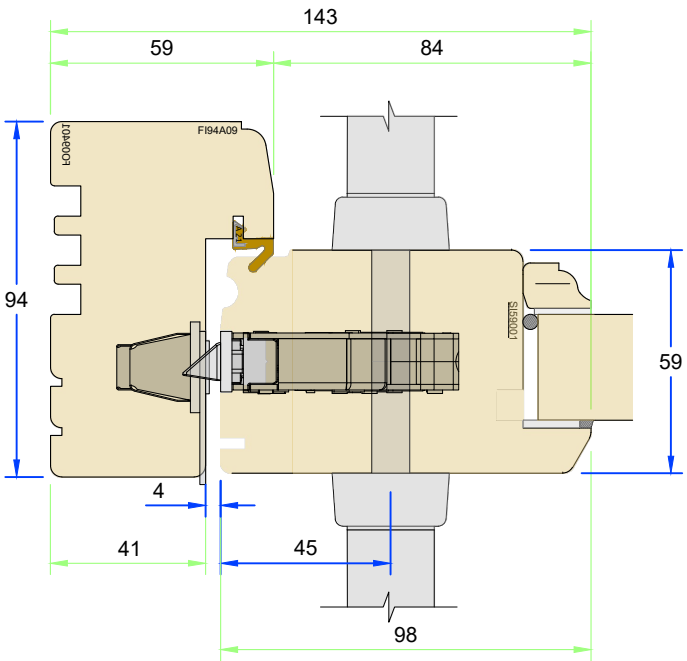

Section Q-Q - Stable door meeting

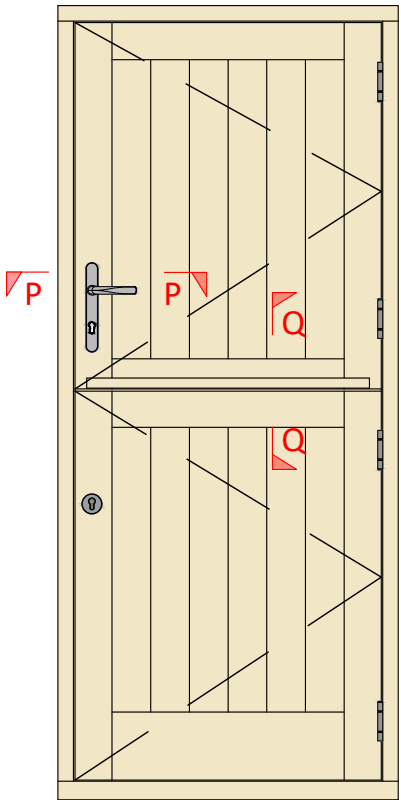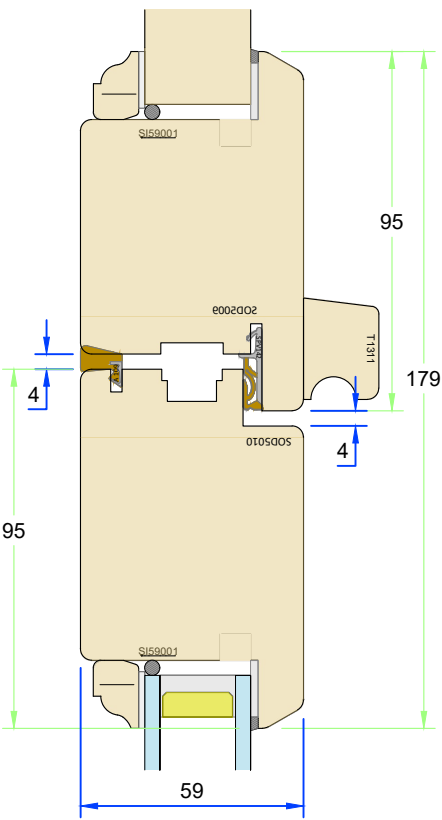


olerances are to George Barnsdale Standard Tolerance definitions (see supporting document for more detail) unless stated on the drawing.
ale & Sons Ltd. All rights reserved. No part of this drawing may be reproduced without the permission of George Barnsdale & Son Ltd.

Variable Dimensions
(Dim shown is usually min)
Fixed Dimensions
Localised routing

Part No. T-DS5-94-59			
Title: Traditional - Outward opening doorset (59mm)			
Scale:	As shown	Rev:	Date: 8-Apr-25
Drawn By:	MKH	No.:	T-DS5-94-59-5

GEORGE
BARNSDALE
Est. 1884
High Street, Donington, Spalding, Lincs, PE11 4TA
01775 823000
www.georgebarnsdale.co.uk

FRAME OPTIONS
(All details 1:2)

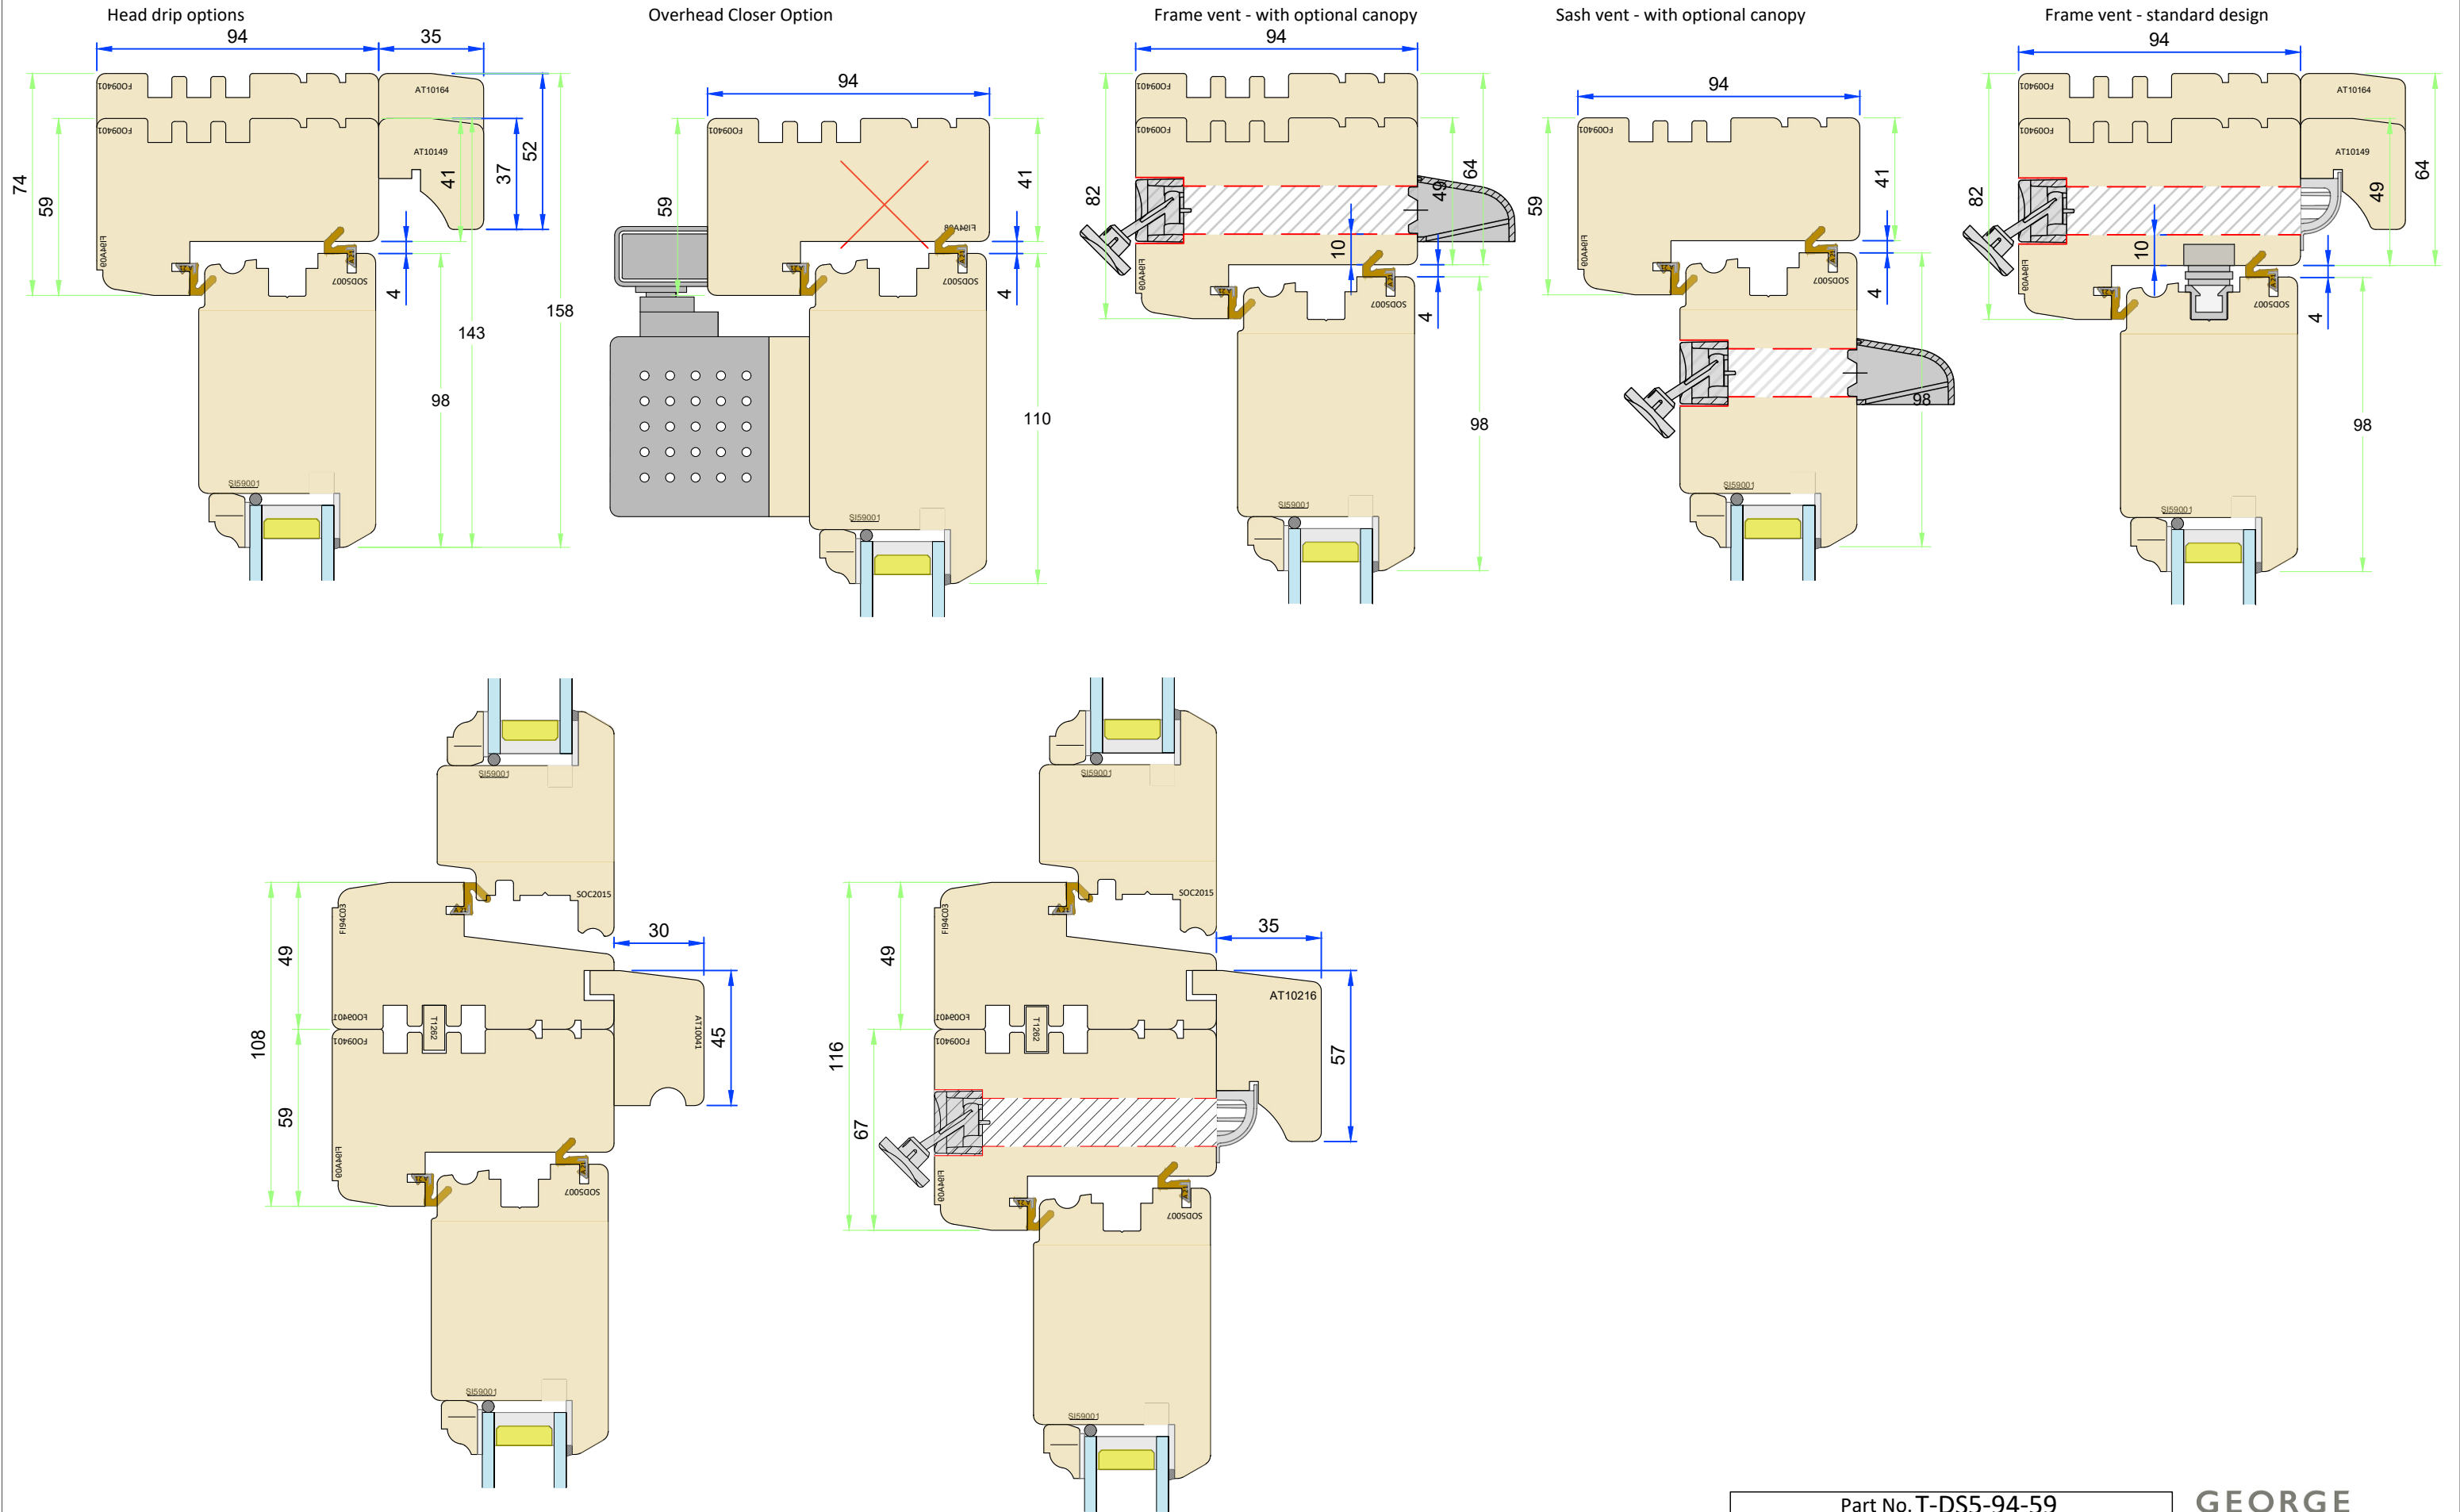

olerances are to George Barnsdale Standard Tolerance definitions (see supporting document for more detail) unless stated on the drawing.
ale & Sons Ltd. All rights reserved. No part of this drawing may be reproduced without the permission of George Barnsdale & Son Ltd.

Variable Dimensions
(Dim shown is usually min)









Fixed Dimensions

Localised routing

Part No. T-DS5-94-59			
Title: Traditional - Outward opening doorset (59mm)			
Scale:	As shown	Rev:	Date: 8-Apr-25
Drawn By:	MKH	No.:	T-DS5-94-59-6

**GEORGE
BARNSDALE**
Est. 1884
High Street, Donington, Spalding, Lincs, PE11 4TA
01775 823000
www.georgebarnsdale.co.uk

(All details 1:2)

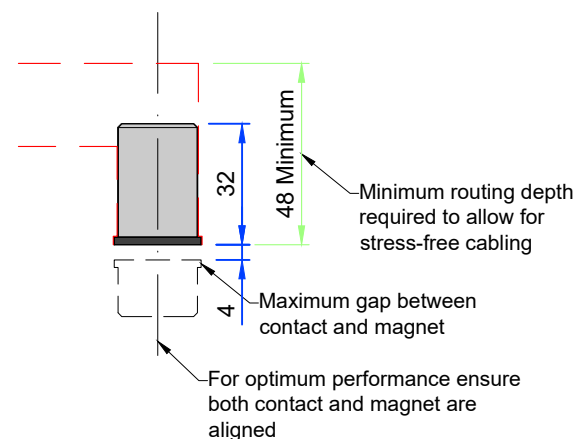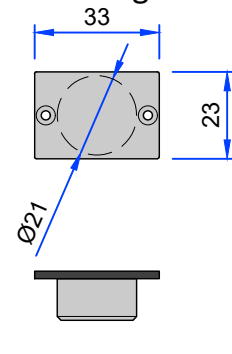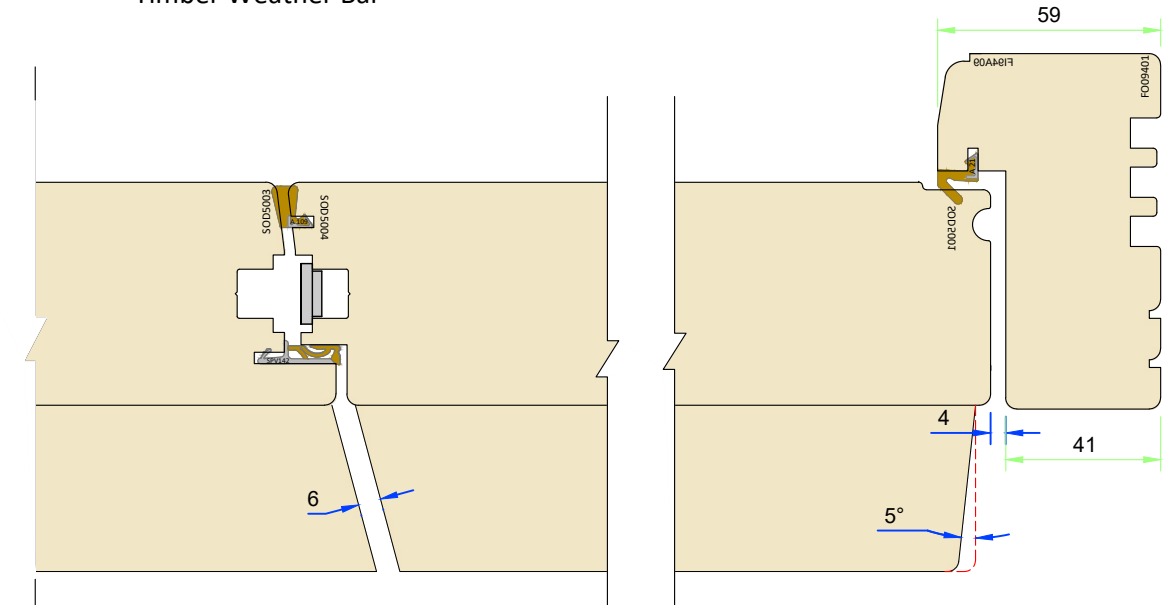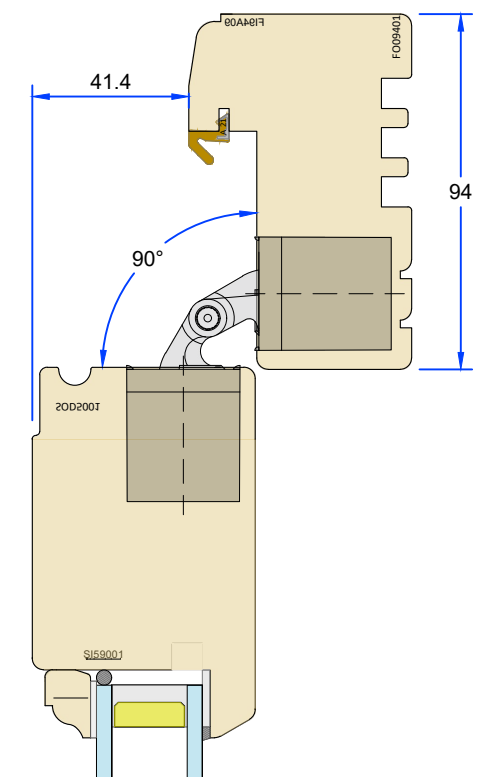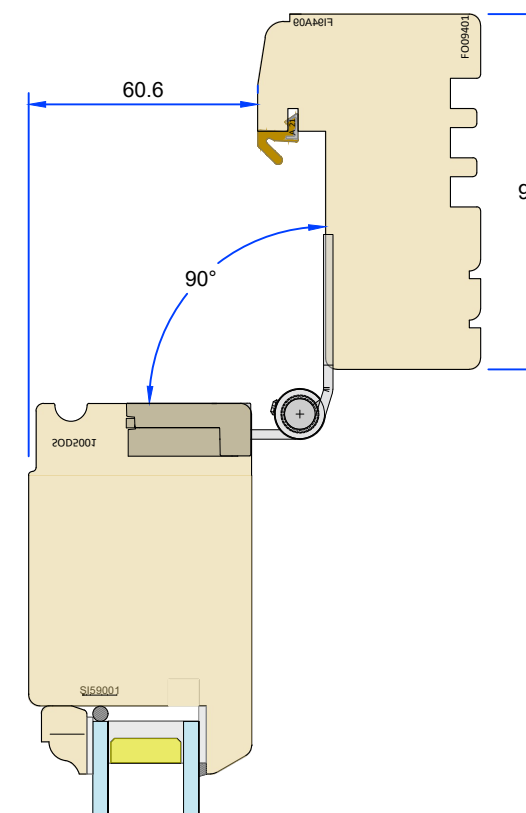 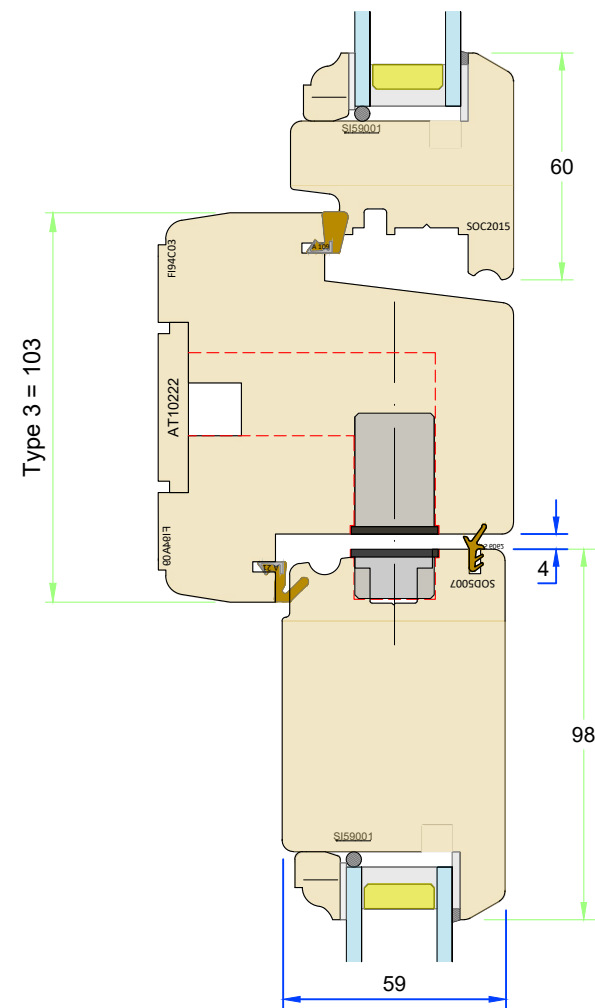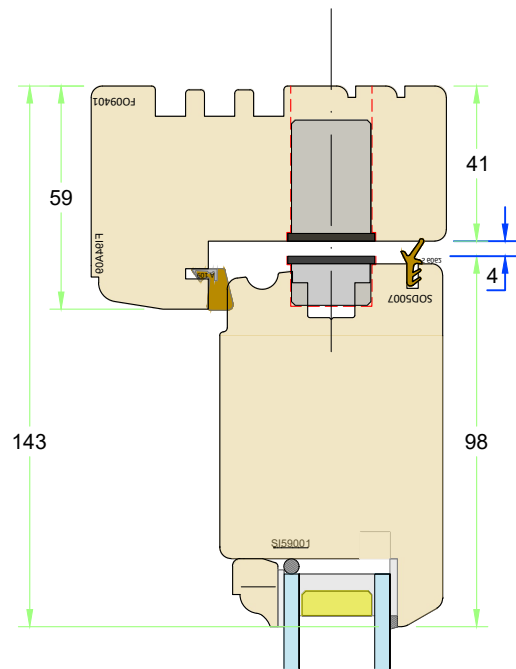

- Variable Dimensions
(Dim shown is usually min)
- Fixed Dimensions
- Localised routing

**GEORGE
BARNSDALE**
Est. 1884

High Street, Donington, Spalding, Lincs, PE11 4TA
01775 823000
www.georgebarnsdale.co.uk