



ELEVATIONS

Outside View (Scale 1:20)

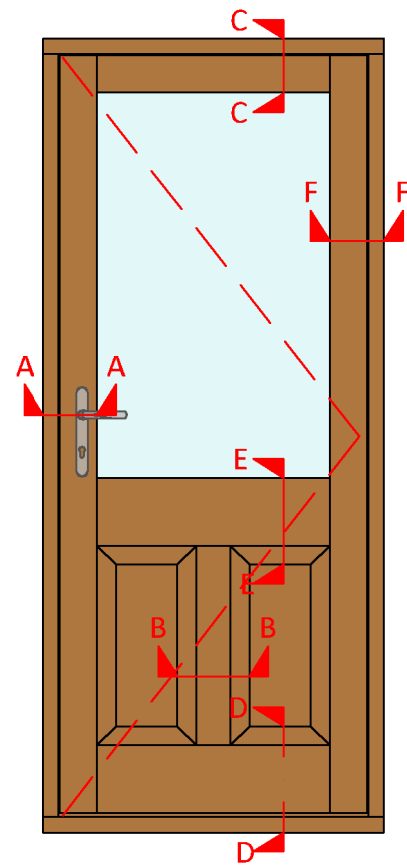


Inside View (Scale 1:20)

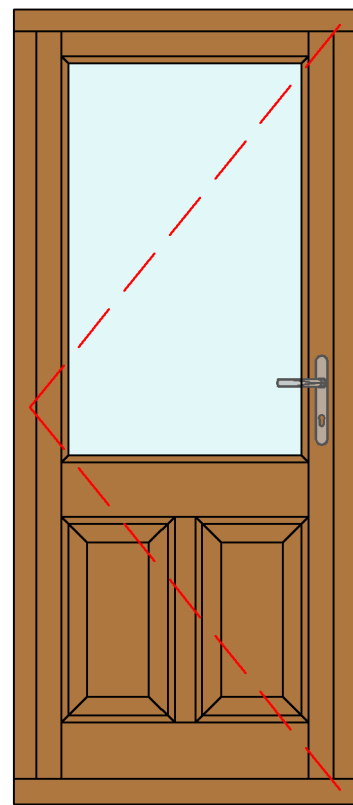


SECTIONS


Section A-A - Jamb (Scale 1:2)

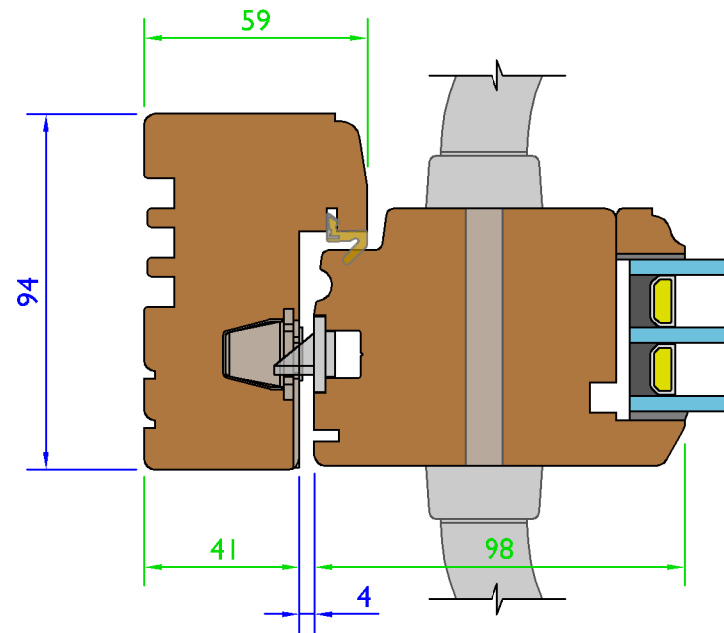


Section D-D - Cill Detail (Scale 1:2)

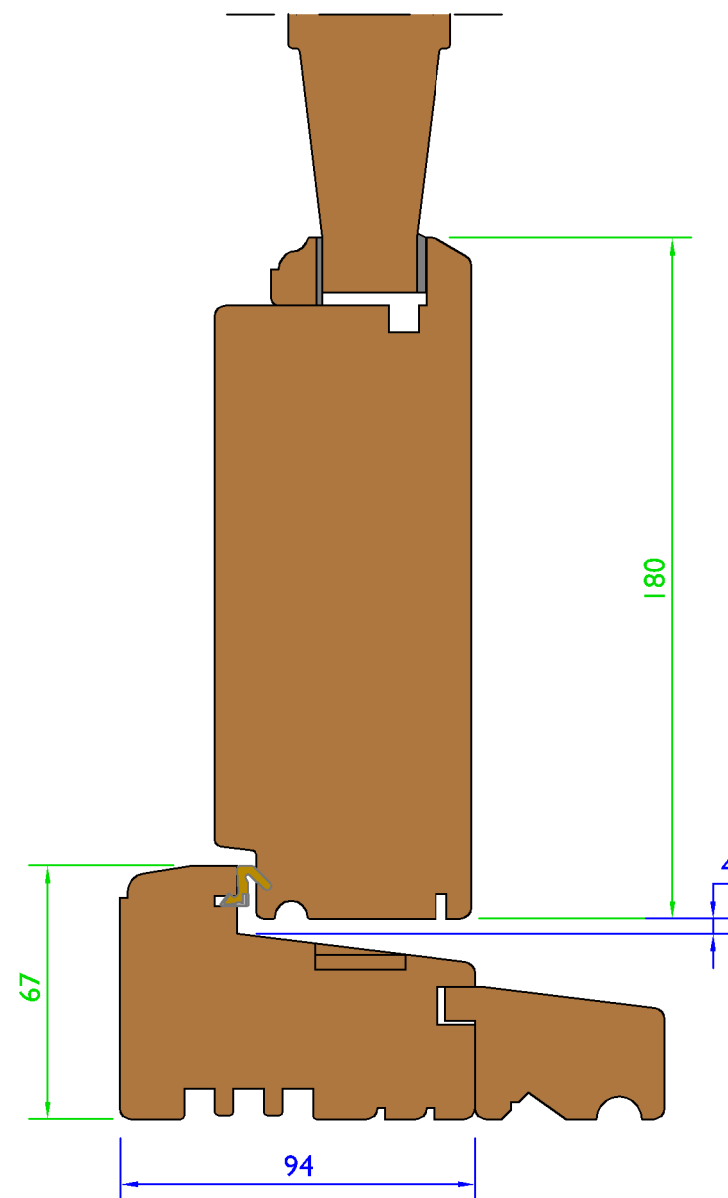


Section B-B - Vertical Rail (Scale 1:2)

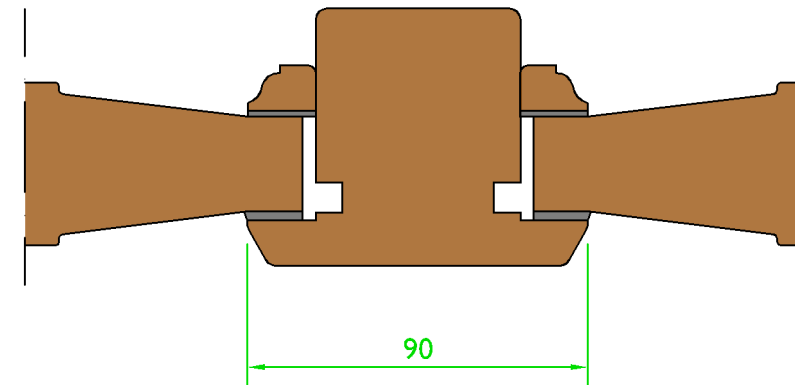


Section E-E -Mid Rail Detail (Scale 1:2)

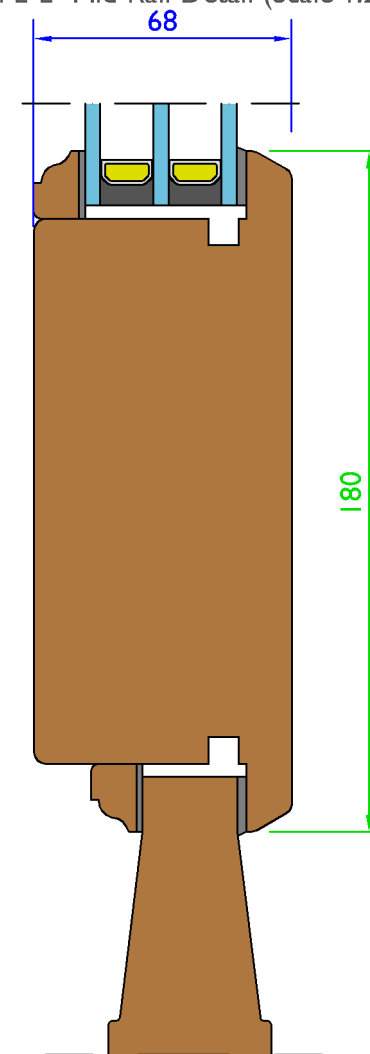

Section C-C - Head Detail (Scale 1:2)

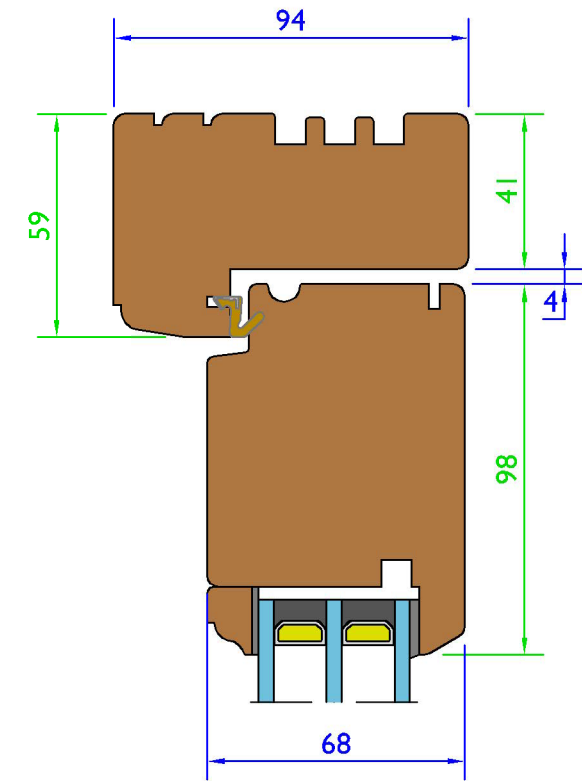

Section F-F Hinge Detail (Scale 1:2)

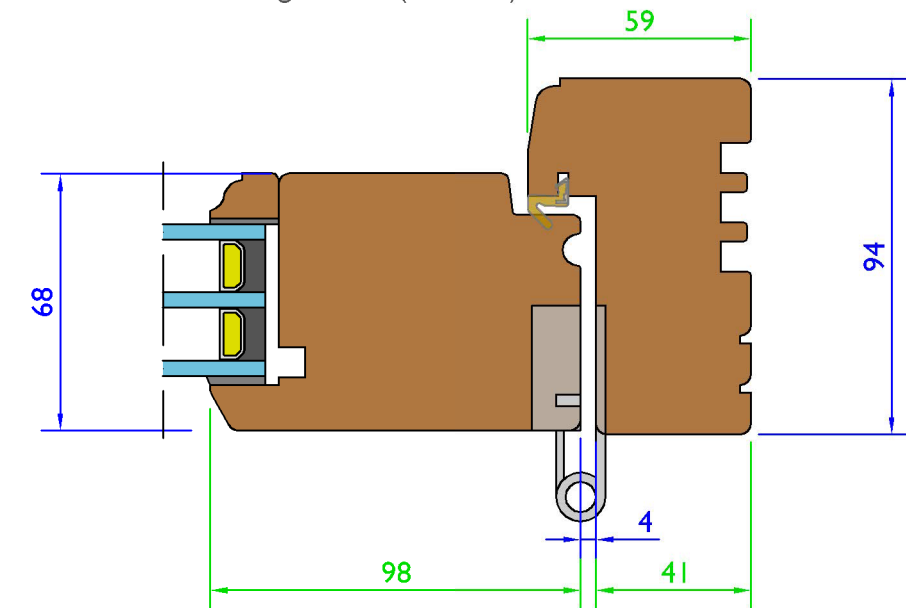


Variable Dimensions  
(Dim shown is usually min)

Fixed Dimensions

System: T-DS5-94-68			
Title: Traditional Plus - Out Open Doorset (68mm)			
Scale:	As Shown	Rev No: A	Date: 14-Mar-18
Drawn By:	LH	Sheet No: 1	Status: Released



ELEVATIONS

Type L204 - Outside View  
(Scale 1:40)

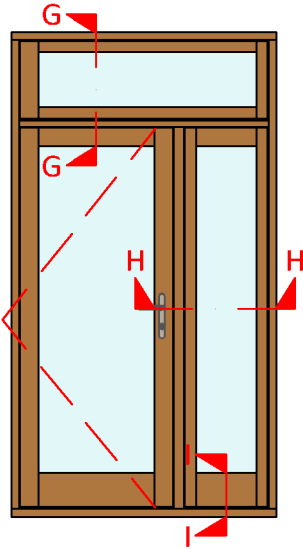


SECTIONS


Fanlight Section G-G - (Scale 1:2)

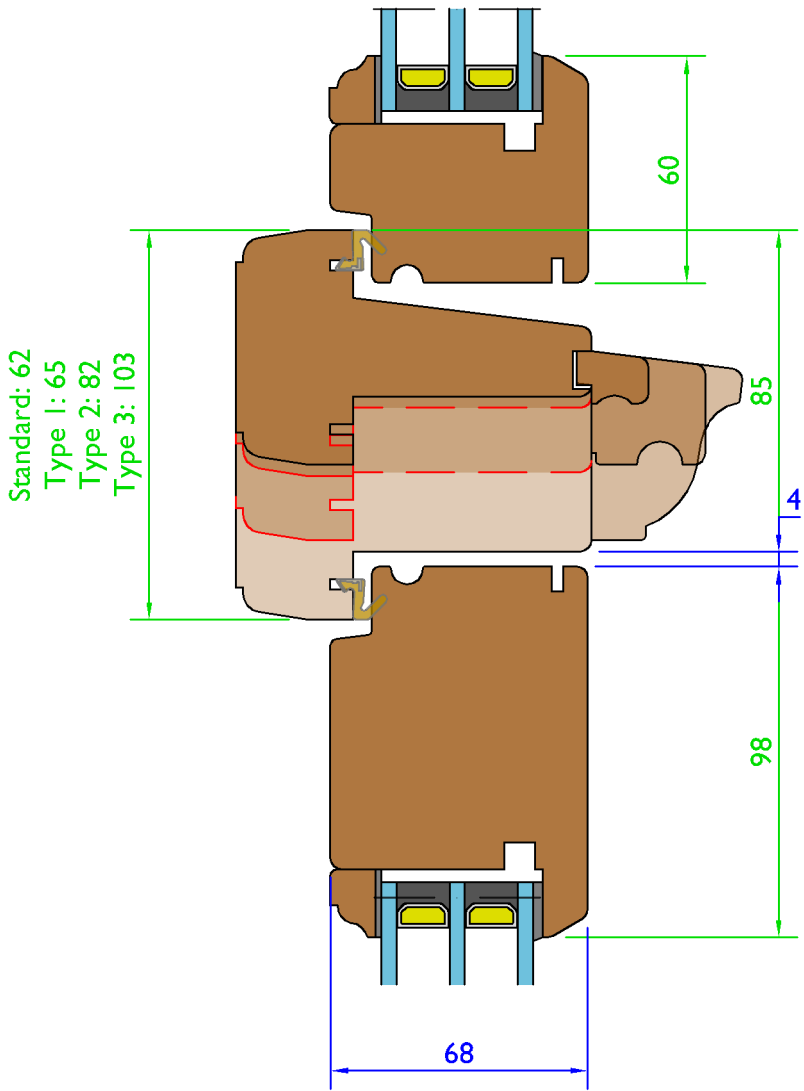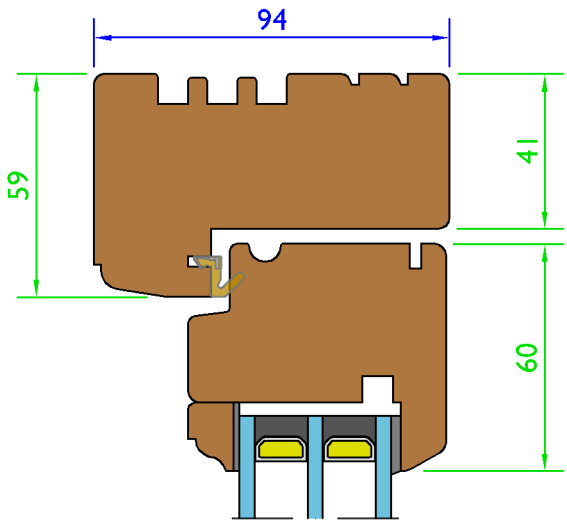

Section H-H - (Scale 1:2)

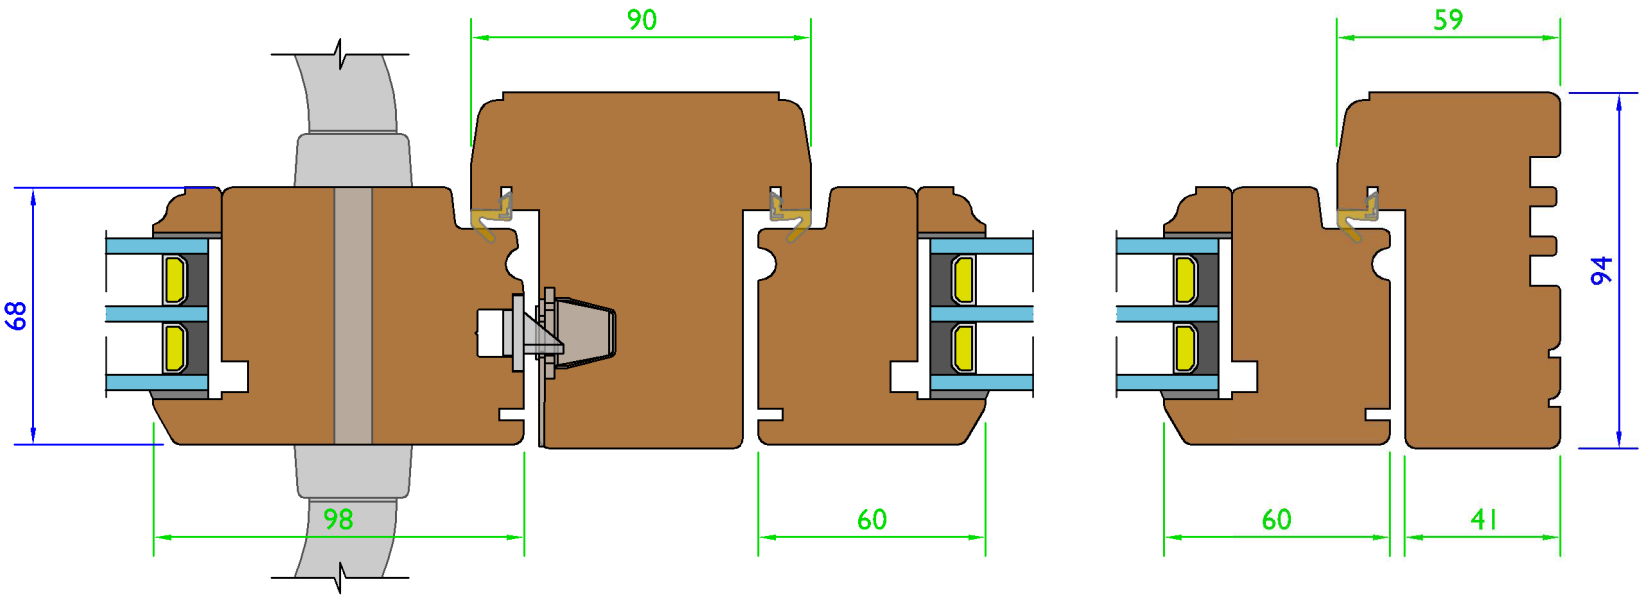

Section I - I - (Scale 1:2)

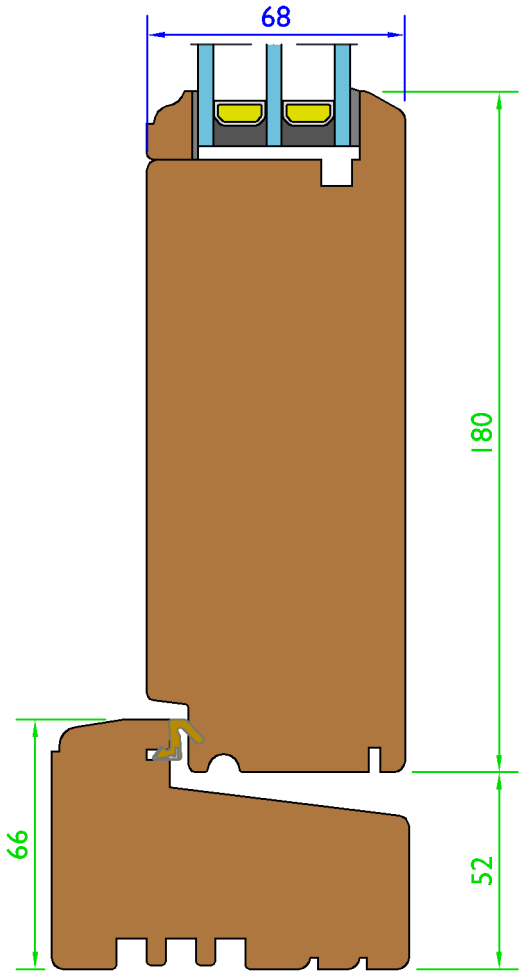

Variable Dimensions  
(Dim shown is usually min)

Fixed Dimensions


Tolerances: All tolerances are to George Barnsdale Standard Tolerance definitions (see supporting document for more detail) unless stated on the drawing.  
© George Barnsdal: & Sons Ltd. All rights reserved. No part of this drawing may be reproduced without the permission of George Barnsdale & Son Ltd.

System: T-DS5-94-68			
Title: Traditional Plus - Out Open Doorset (68mm)			
Scale:	As Shown	Rev No: A	Date: 14-Mar-18
Drawn By:	LH	Sheet No: 2	Status: Released


FRAME OPTIONS

Frame and SashOptions - (Scale 1:2)


94mm Frame - Standard Profile

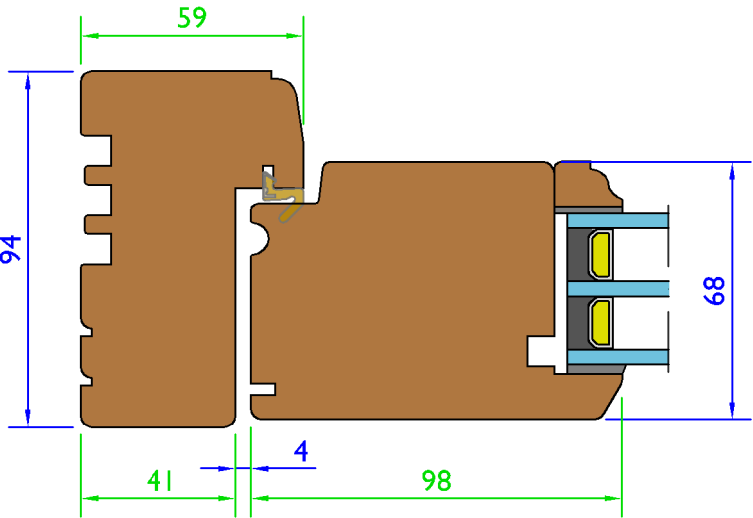

94mm Frame - Pencil Round Profile

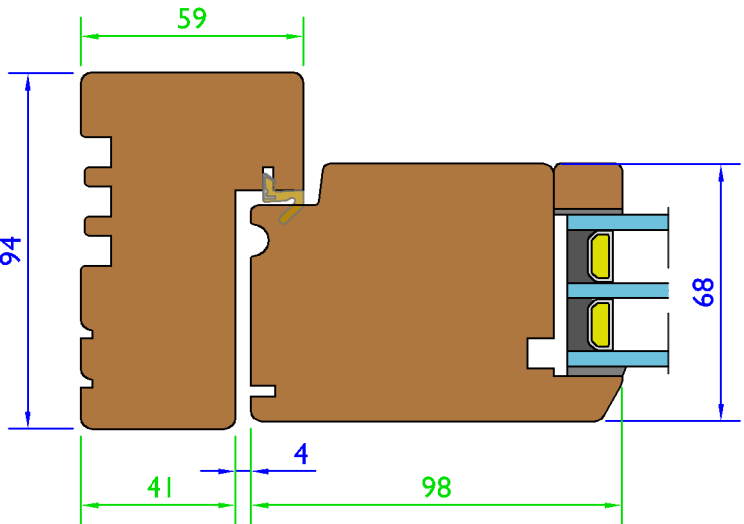


94mm Frame - Ovolo Profile

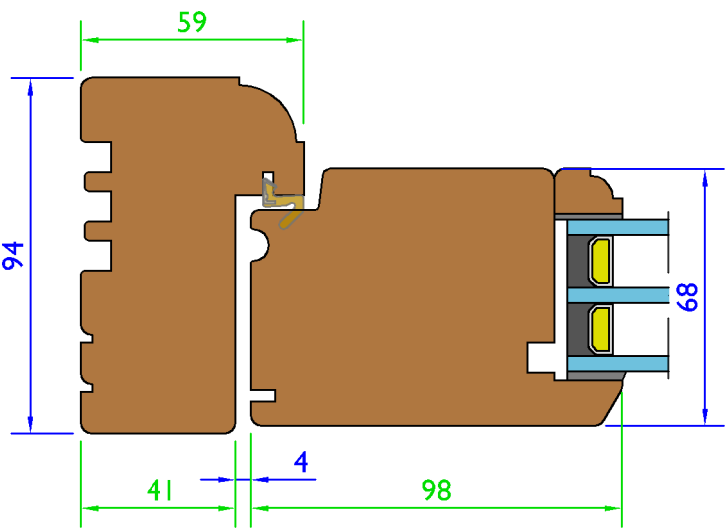


Cill Extension Options - (Scale 1:2)


Cill Extension For 35 mm Extension

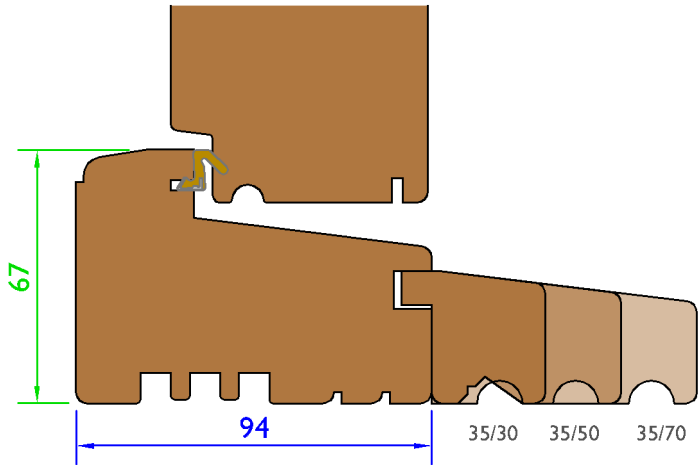


Cill Extension For 45 mm Extension

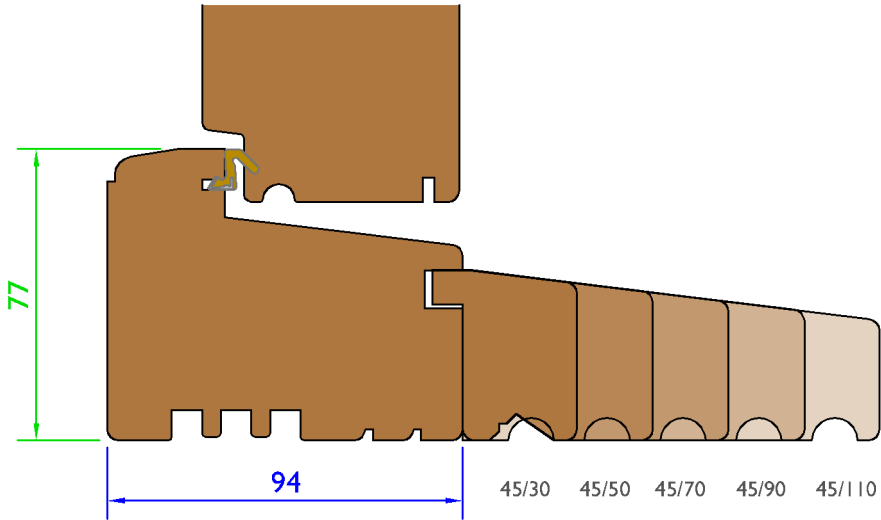

Low Threshold Option - (Scale 1:2)

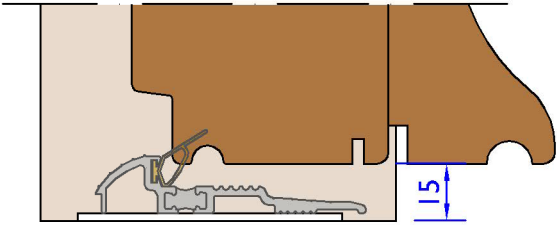


Water bar Option - (Scale 1:2)

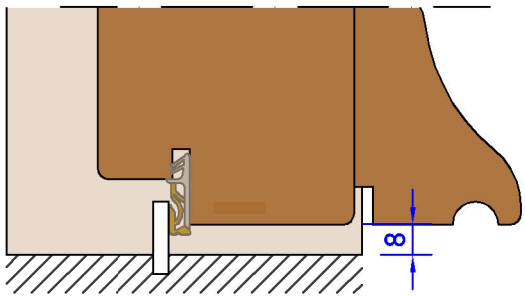

Drop-down Seal Option - (Scale 1:2)

Single doors only.

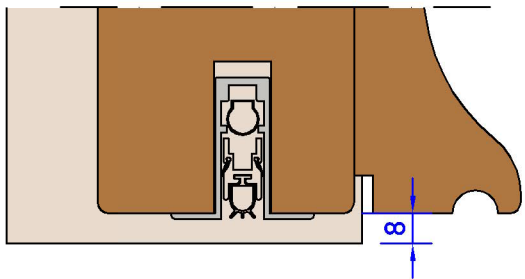

Variable Dimensions  
(Dim shown is usually min)


Fixed Dimensions

Tolerances: All tolerances are to George Barnsdale Standard Tolerance definitions (see supporting document for more detail) unless stated on the drawing.  
© George Barnsdal: & Sons Ltd. All rights reserved. No part of this drawing may be reproduced without the permission of George Barnsdale & Son Ltd.

System: T-DS5-94-68		
Title: Traditional Plus - Out Open Doorset (68mm)		
Scale:	Rev No:	Date:
As Shown	A	4-Mar-18
Drawn By:	Sheet No:	Status:
LH	3	Released


**GEORGE  
BARNSDALE**  
Est. 1884  
High Street, Donington, Spalding, Lincs, PE11 4TA  
01775 823000  
www.georgebarnsdale.co.uk

French Doors - Outside View  
(Scale 1:20)

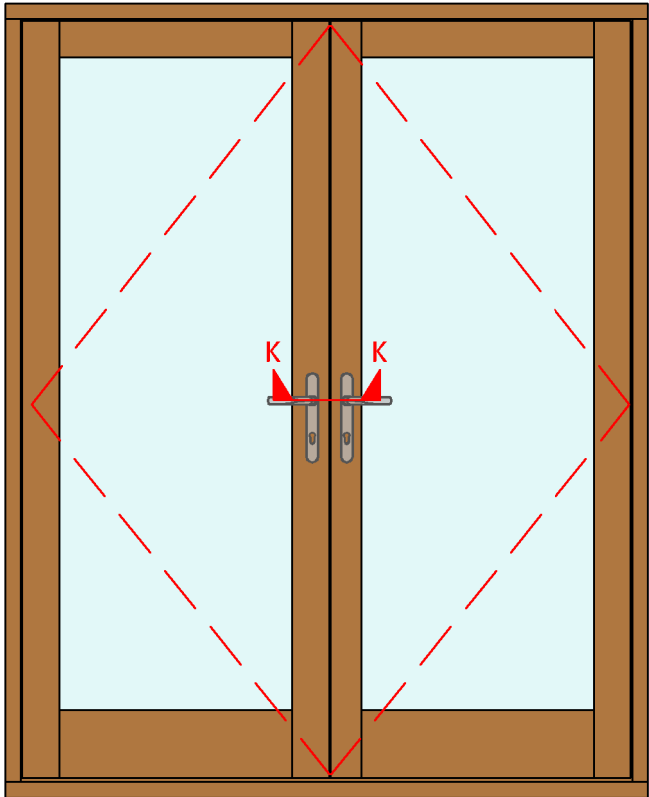


MEETING RAIL OPTIONS


Stable Door Meeting J-J - (Scale 1:2)

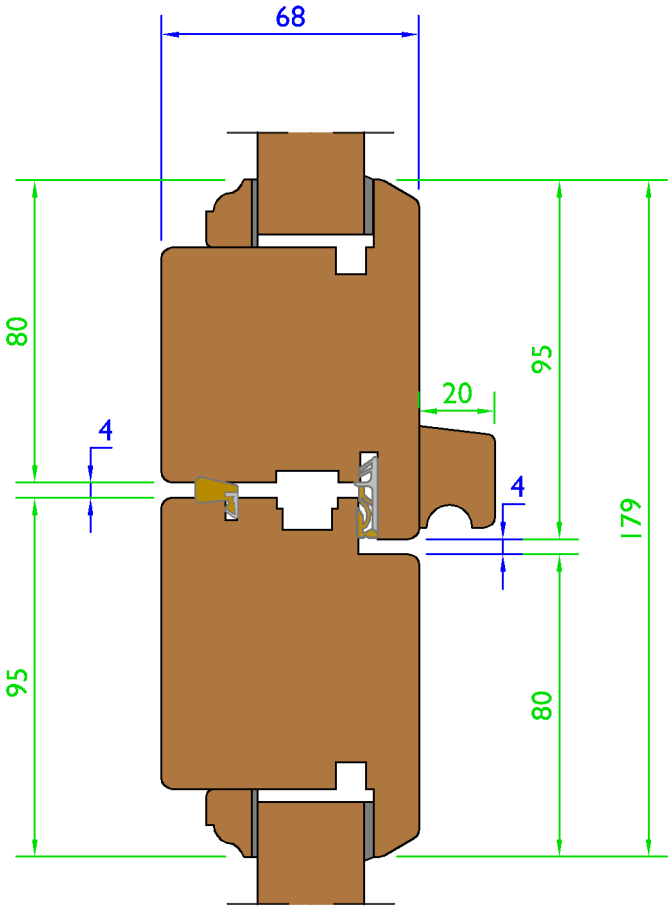


Section K-K French Door Meeting Concealed Lock Option - (Scale 1:2)

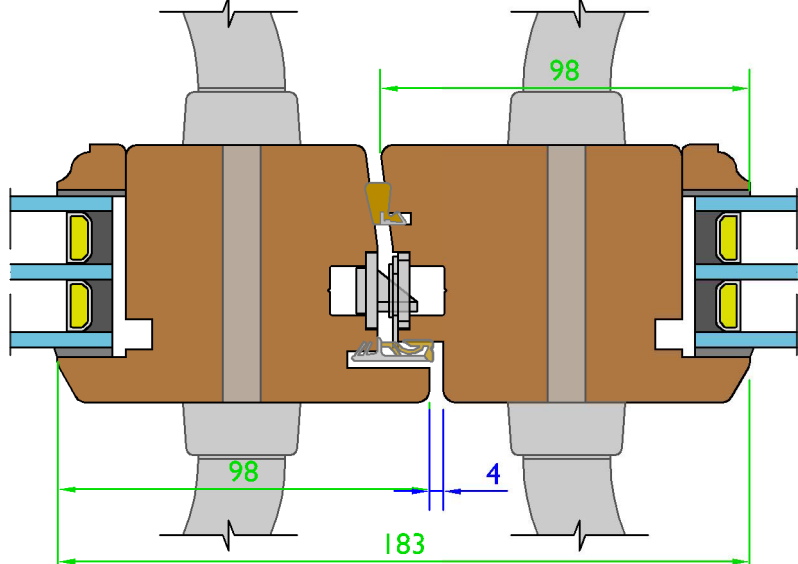


Section K-K French Door Meeting Thumb Bolt Option - (Scale 1:2)

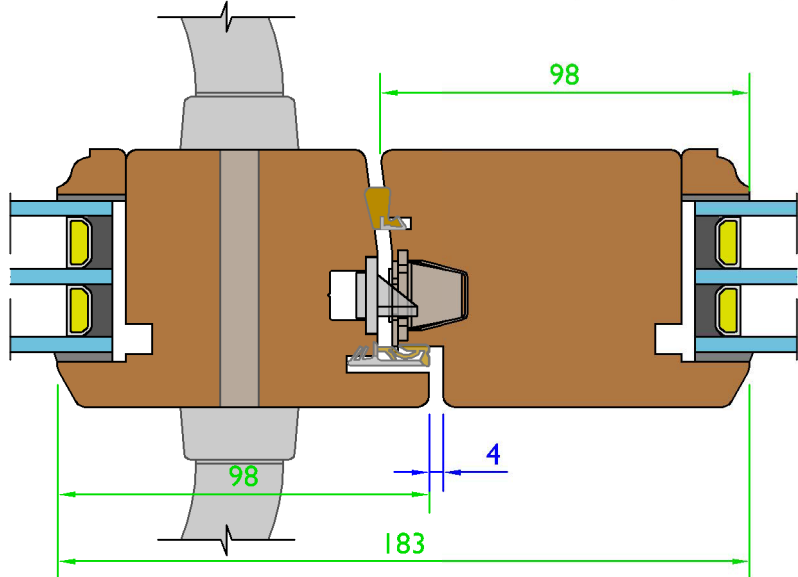


Section K-K French Door Meeting - (Scale 1:2)

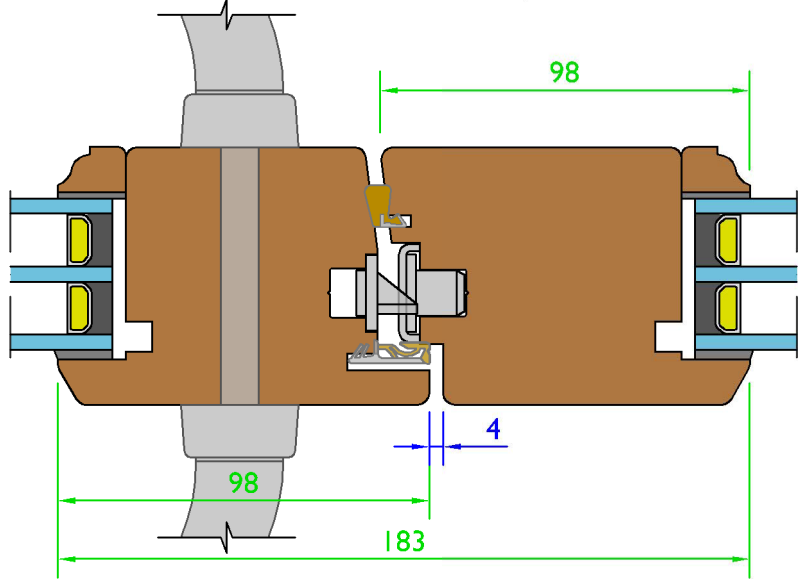

Stable Door - Outside View  
(Scale 1:20)

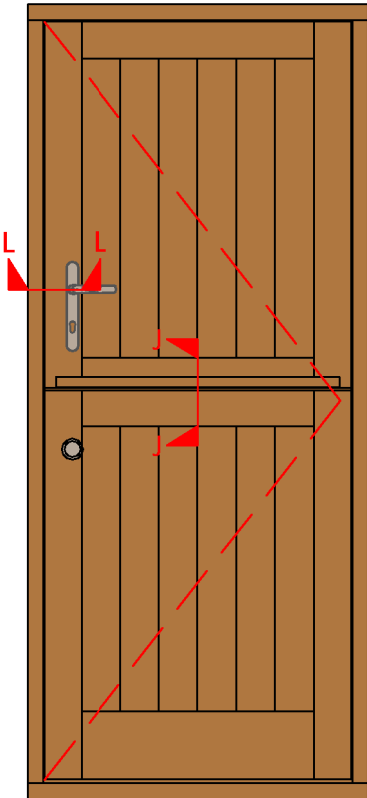

Stable Door Handle L-L - (Scale 1:2)

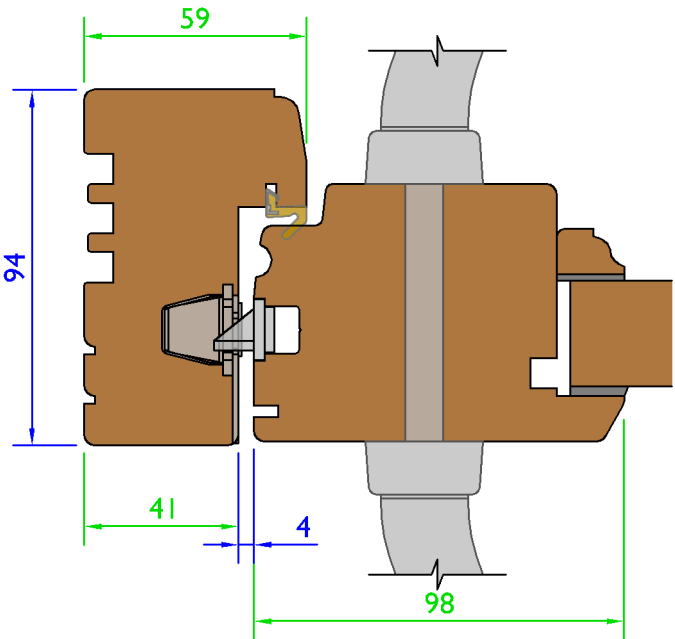

Variable Dimensions  
(Dim shown is usually min)

Fixed Dimensions


Tolerances: All tolerances are to George Barnsdale Standard Tolerance definitions (see supporting document for more detail) unless stated on the drawing.  
© George Barnsdale & Sons Ltd. All rights reserved. No part of this drawing may be reproduced without the permission of George Barnsdale & Son Ltd.

System: T-DS5-94-68			
Title: Traditional Plus - Out Open Doorset (68mm)			
Scale:	As Shown	Rev No: A	Date: 14-Mar-18
Drawn By:	LH	Sheet No: 4	Status: Released


**GEORGE BARNSDALE**  
Est. 1884  
High Street, Donington, Spalding, Lincs, PE11 4TA  
01775 823000  
www.georgebarnsdale.co.uk

VENTILATION OPTION DETAILS


Head Drip Option - (Scale 1:2)

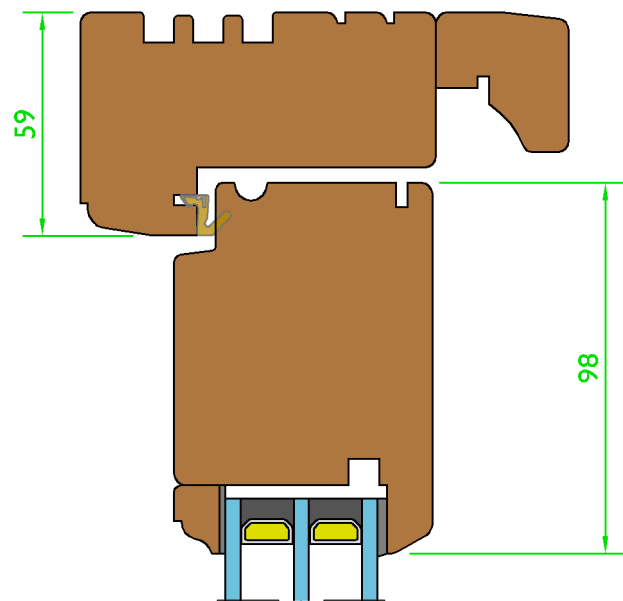


Frame Vent Type 2 (Slide In/Grille Out) - (Scale 1:2)

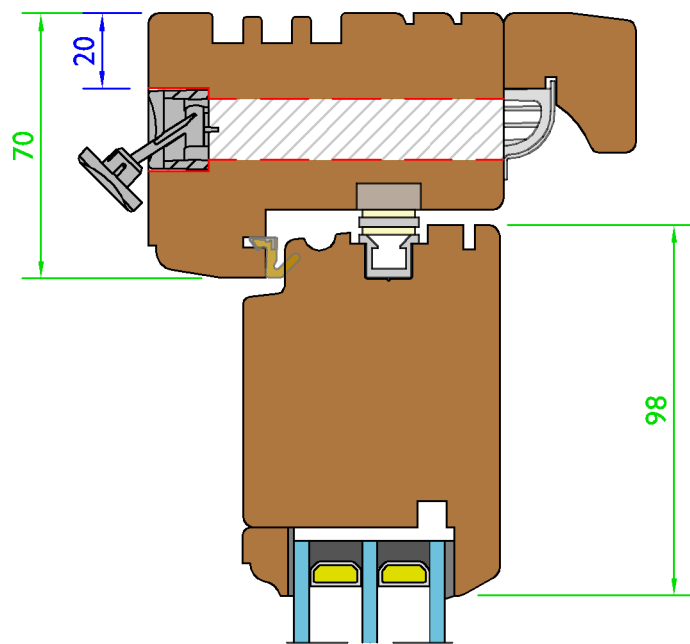


Frame Vent Type 1 (Slide In/Canopy Out) - (Scale 1:2)

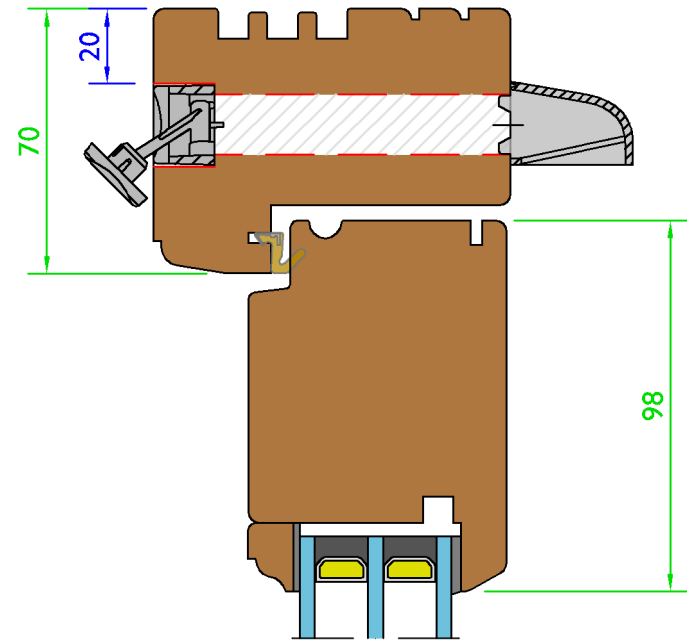


Concealed Closer - (Scale 1:2)

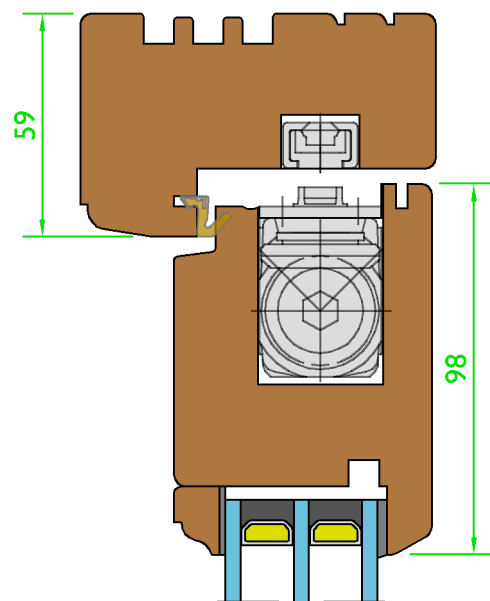

Sash Vent Type 1 (Slide In/Canopy Out) - (Scale 1:2)

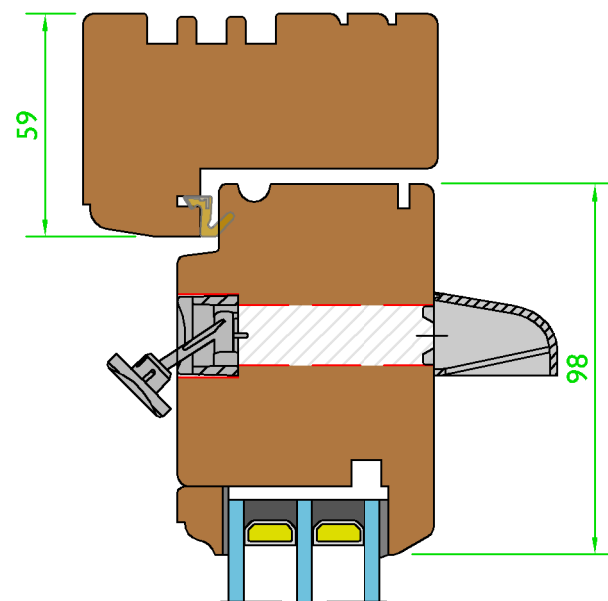

 Vent System

 Variable Dimensions  
(Dim shown is usually min)


 Fixed Dimensions

System: T-DS5-94-68		
Title: Traditional Plus - Out Open Doorset (68mm)		
Scale:	Rev No:	Date:
As Shown	A	4-Mar-18
Drawn By:	Sheet No:	Status:
LH	5	Released


**GEORGE  
BARNSDALE**  
Est. 1884  
High Street, Donington, Spalding, Lincs, PE11 4TA  
01775 823000  
www.georgebarnsdale.co.uk

Tolerances: All tolerances are to George Barnsdale Standard Tolerance definitions (see supporting document for more detail) unless stated on the drawing.  
© George Barnsdal: & Sons Ltd. All rights reserved. No part of this drawing may be reproduced without the permission of George Barnsdale & Son Ltd.


90° Corner Post

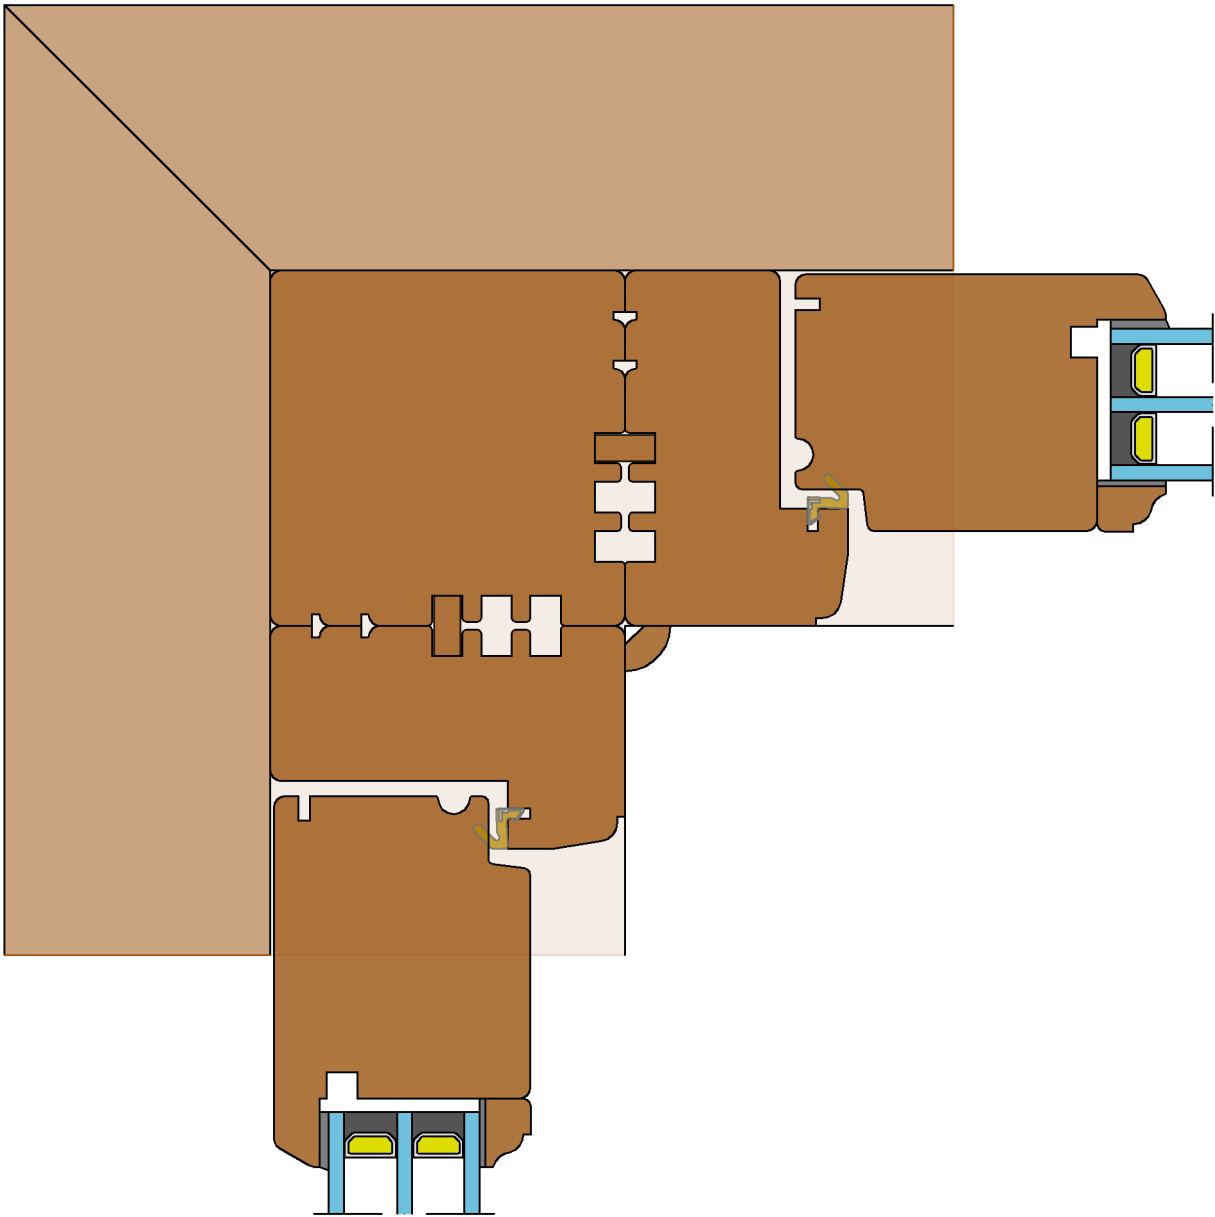


91-155° Angled Corner Post

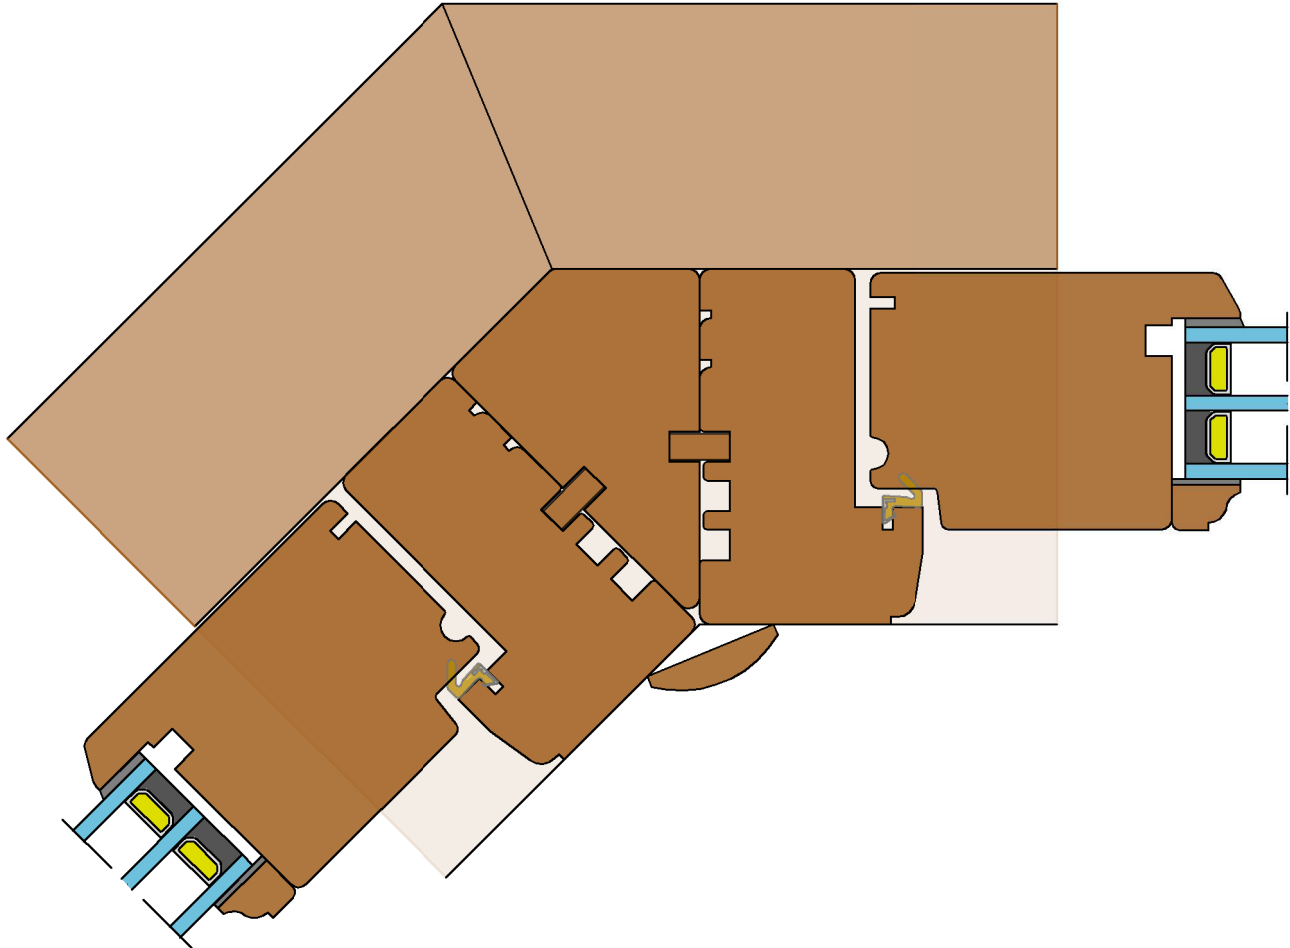

156-179° Segmented Bay

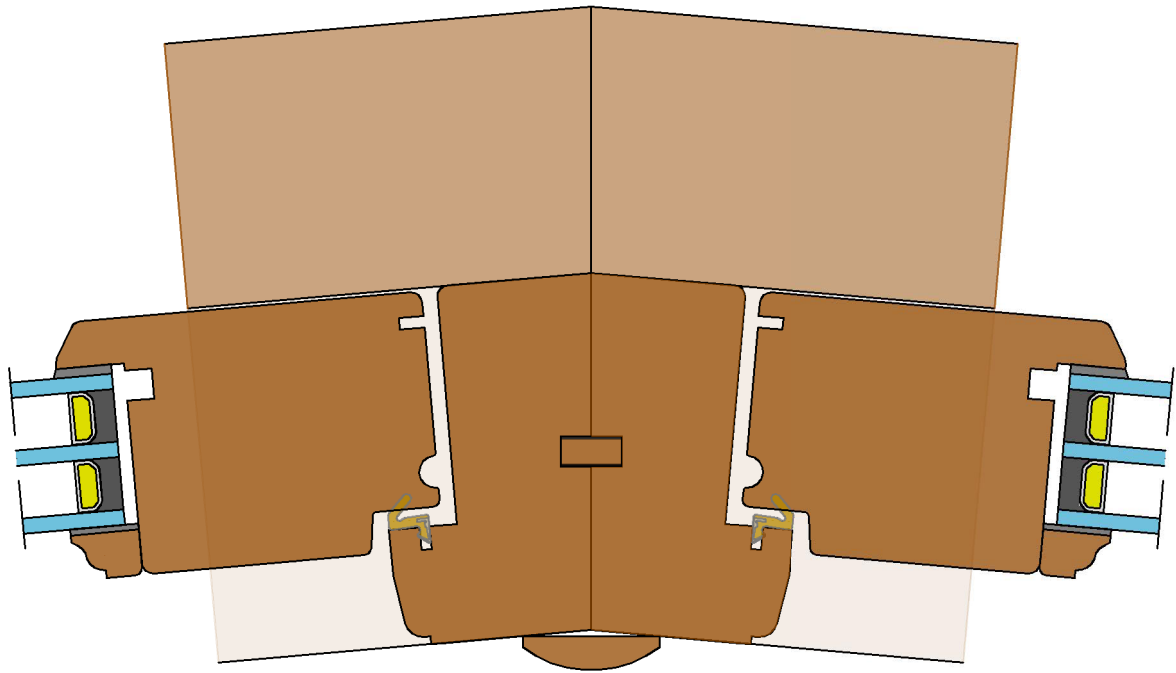

 Vent System

 Variable Dimensions  
(Dim shown is usually min)


 Fixed Dimensions

Tolerances: All tolerances are to George Barnsdale Standard Tolerance definitions (see supporting document for more detail) unless stated on the drawing.  
© George Barnsdal: & Sons Ltd. All rights reserved. No part of this drawing may be reproduced without the permission of George Barnsdale & Son Ltd.


System: T-DS5-94-68			
Title: Traditional Plus - Out Open Doorset (68mm)			
Scale:	As Shown	Rev No: A	Date: 14-Mar-18
Drawn By:	LH	Sheet No: 6	Status: Released

**GEORGE  
BARNSDALE**  
Est. 1884  
High Street, Donington, Spalding, Lincs, PE11 4TA  
01775 823000  
www.georgebarnsdale.co.uk


STANDARD DOOR TYPE (Scale 1:30)

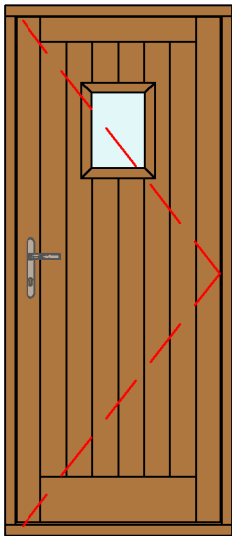


Type 101  
(With Vision Panel)

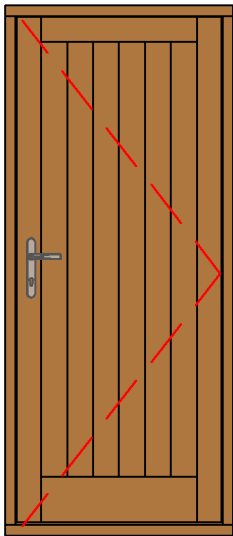


Type 101

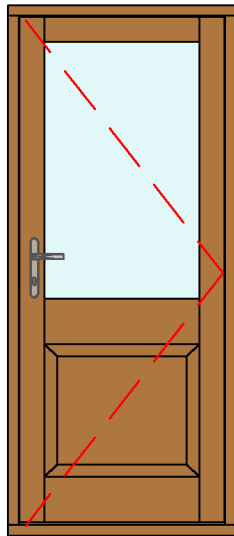


Type 102

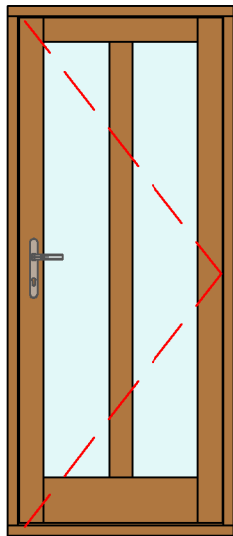


Type 103

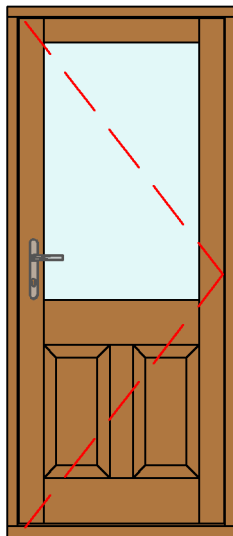


Type 104

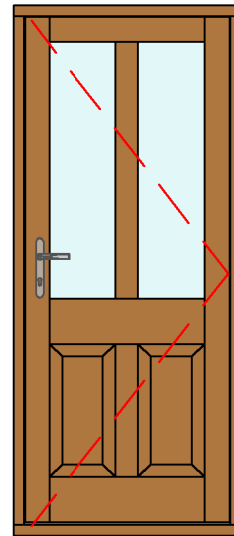


Type 105

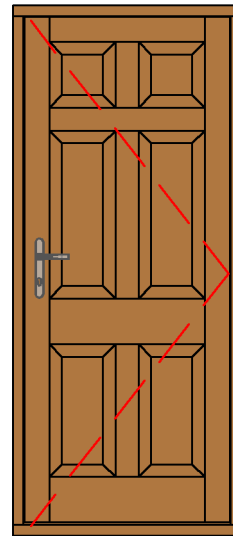


Type 106

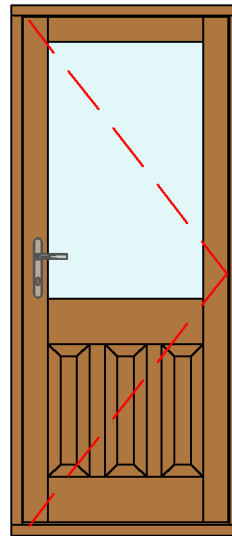


Type 107

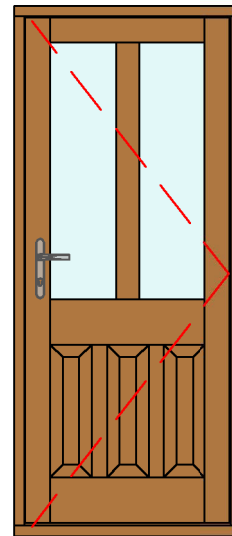


Type 108

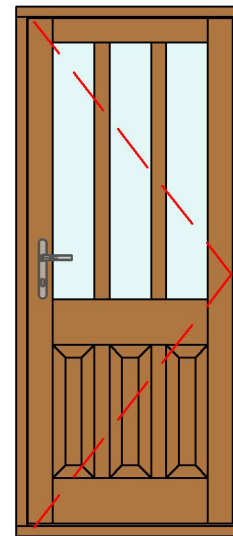


Type 109

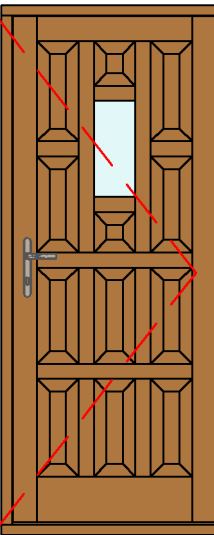


Type 157

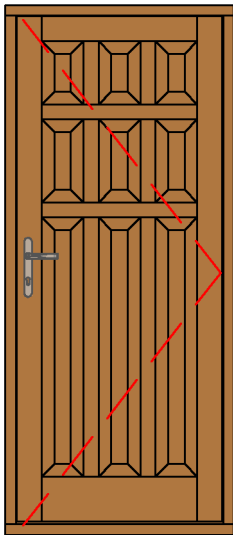


Type 110

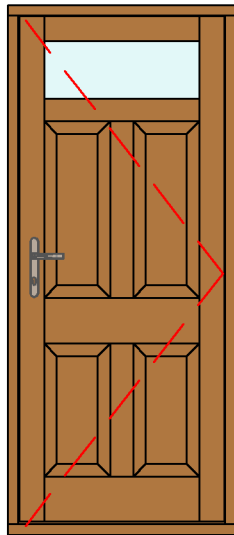


Type 111

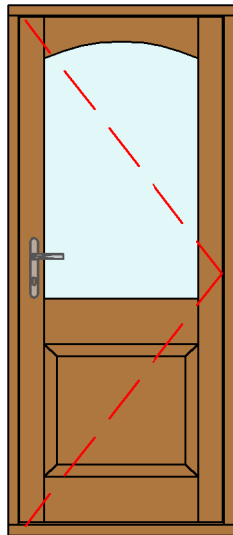


Type 120

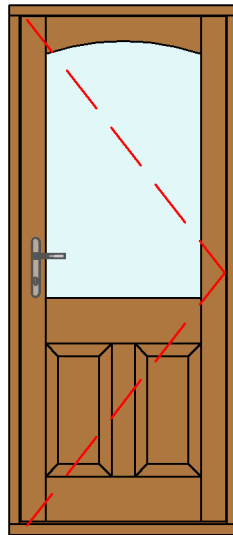


Type 121

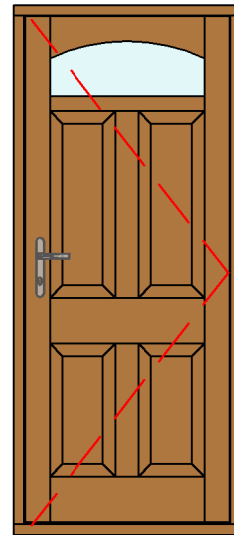


Type 122

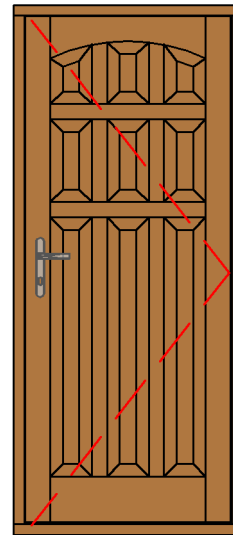


Type 123

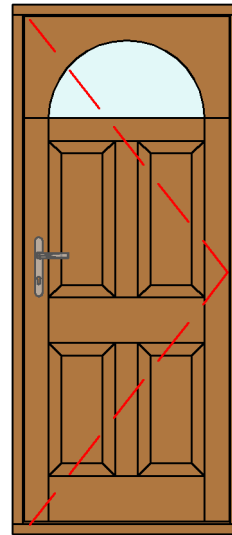

Type 140

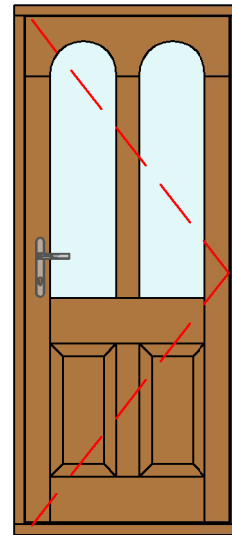

Type 141

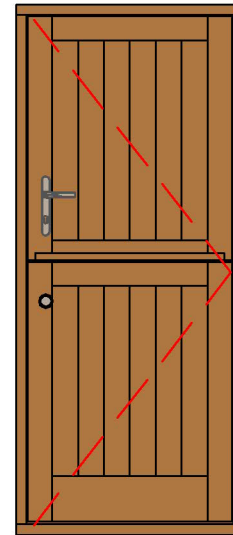

Type Stable

Tolerances: All tolerances are to George Barnsdale Standard Tolerance definitions (see supporting document for more detail) unless stated on the drawing.  
© George Barnsdal: & Sons Ltd. All rights reserved. No part of this drawing may be reproduced without the permission of George Barnsdale & Son Ltd.




System: T-DS5-94-68		
Title: Traditional Plus - Out Open Doorset (68mm)		
Scale:	Rev No:	Date:
As Shown	A	14-Mar-18
Drawn By:	Sheet No:	Status:
LH	7	Released

GEORGE  
BARNSDALE

Est. 1884

High Street, Donington, Spalding, Lincs, PE11 4TA  
01775 823000  
www.georgebarnsdale.co.uk

STANDARD DOOR TYPE (Scale 1:40)

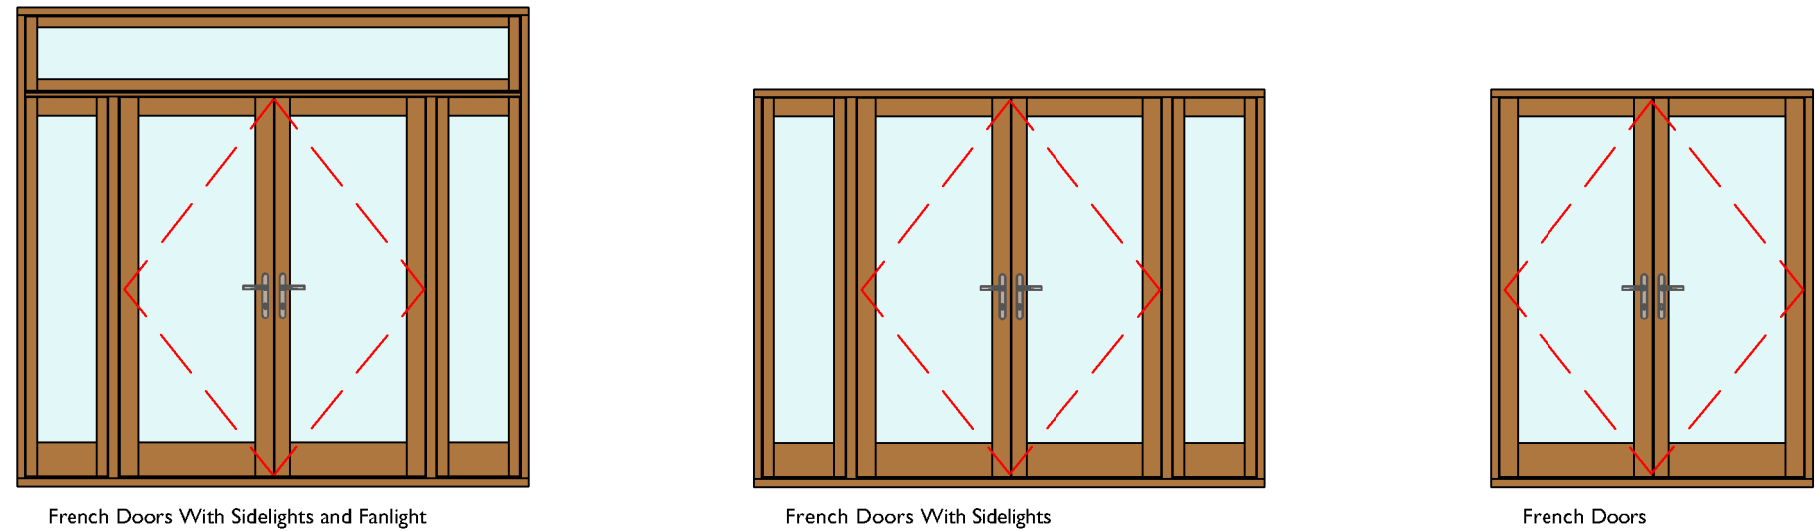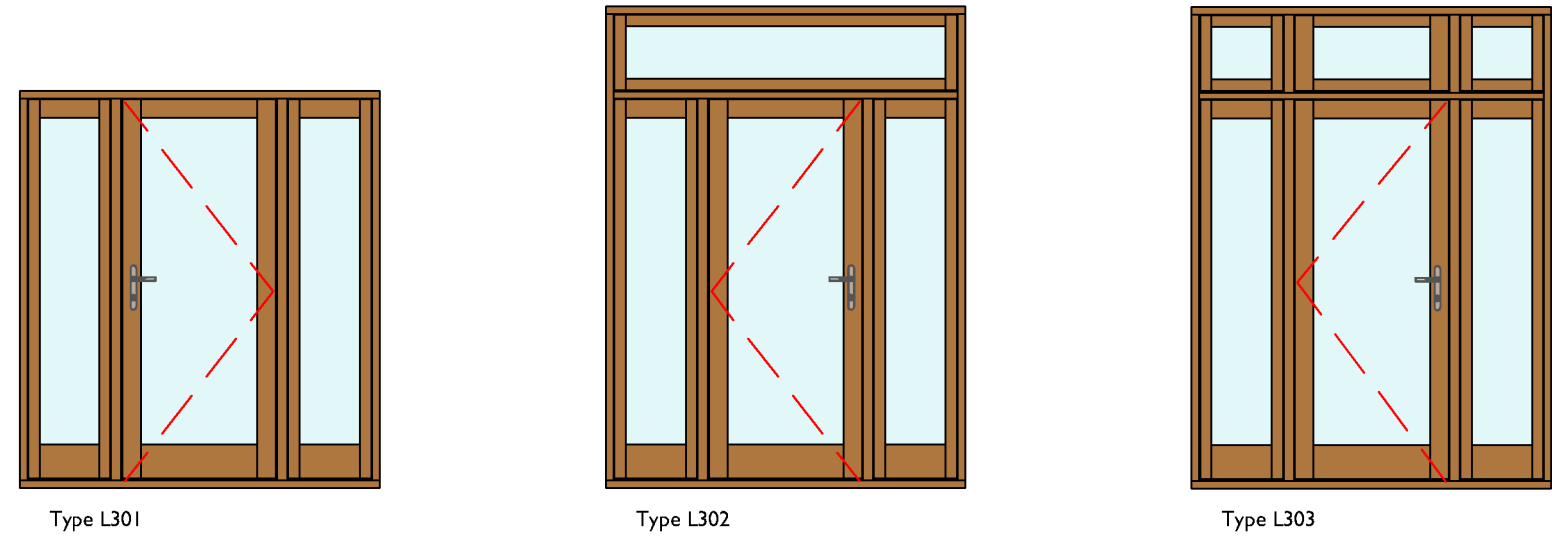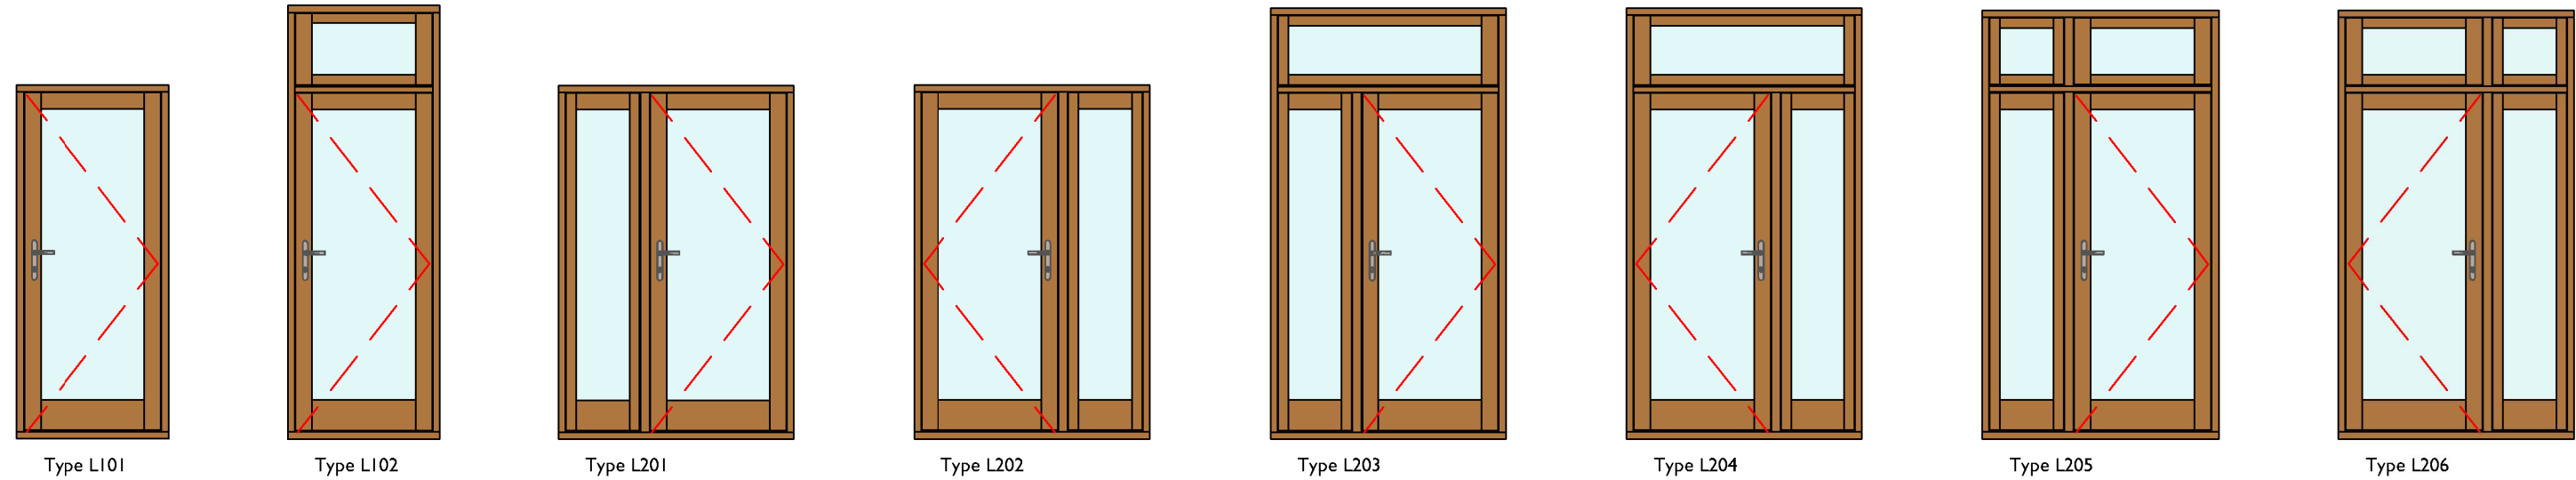

Tolerances: All tolerances are to George Barnsdale Standard Tolerance definitions (see supporting document for more detail) unless stated on the drawing.  
© George Barnsdal: & Sons Ltd. All rights reserved. No part of this drawing may be reproduced without the permission of George Barnsdale & Son Ltd.

System: T-DS5-94-68		
Title: Traditional Plus - Out Open Doorset (68mm)		
Scale:	As Shown	Rev No: A
Drawn By:	LH	Sheet No: 8
		Date: 4-Mar-18
		Status: Released