
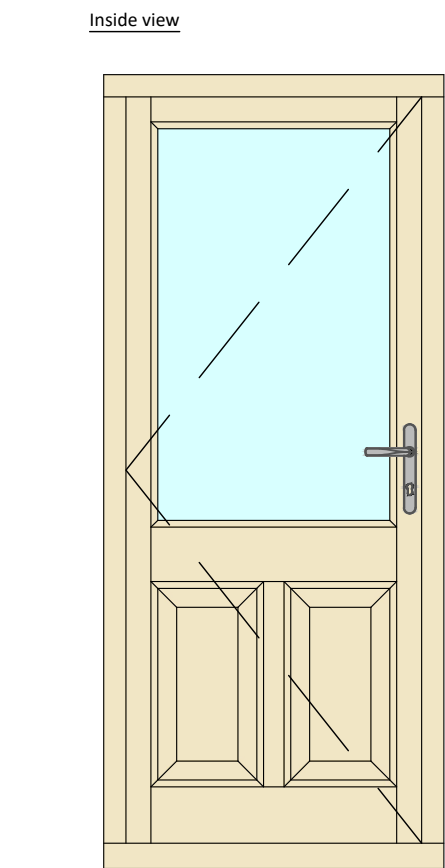



ELEVATIONS

(All details 1:20)


SECTIONS
(All details 1:2)

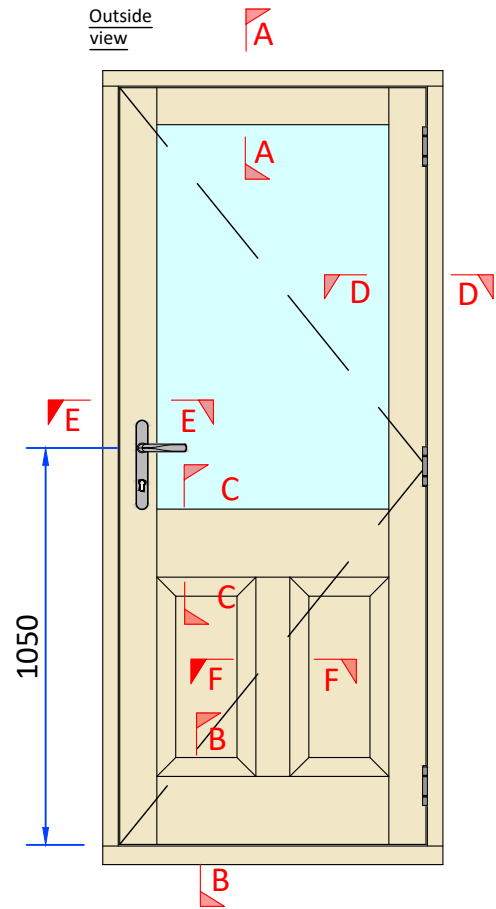


Section A-A - Head detail

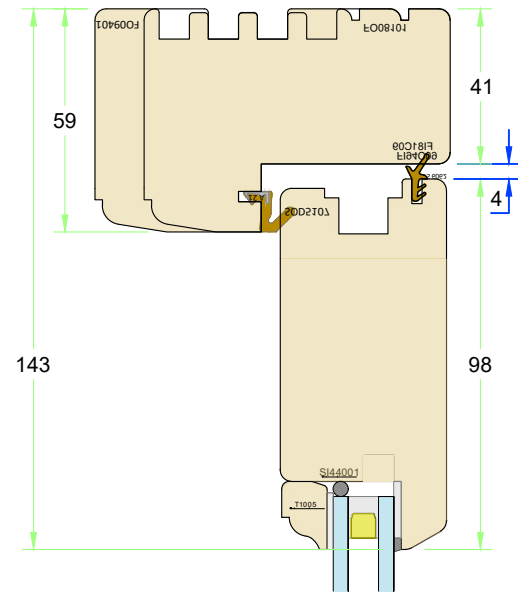


Section B-B - Cill detail

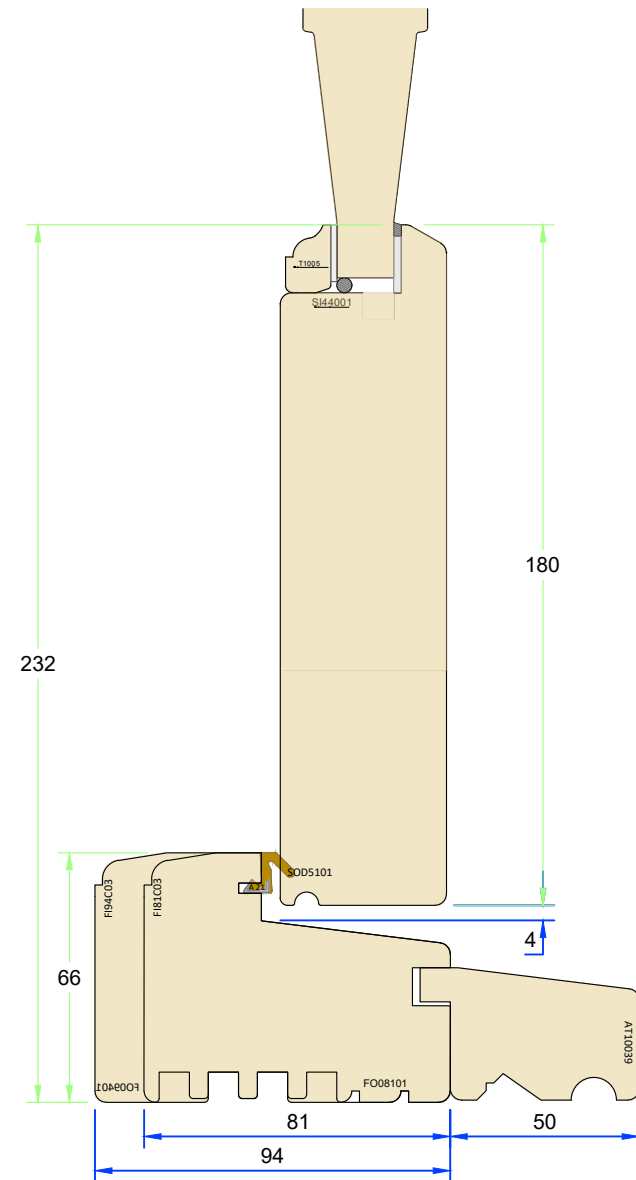


Section C-C - Midrail

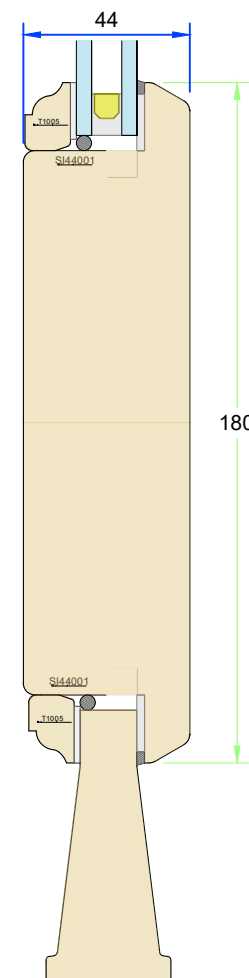


Section E-E - Jamb and lock

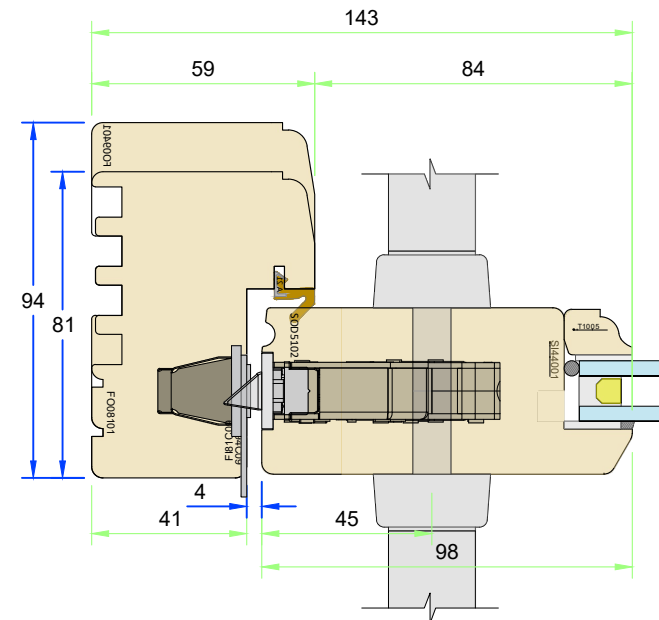

Section D-D - Hinge detail

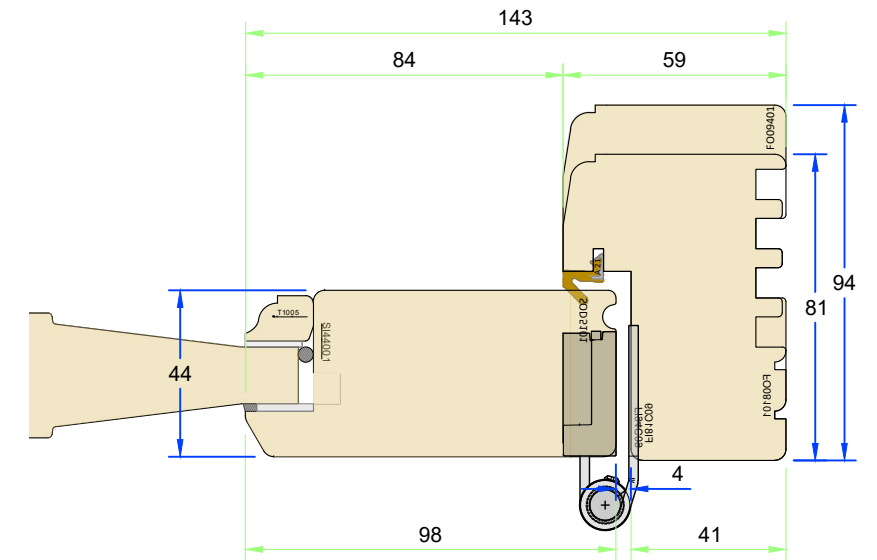

Section F-F - Vertical rail

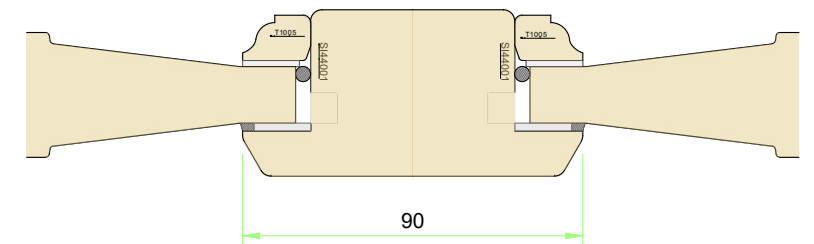

tolerances are to George Barnsdale Standard Tolerance definitions (see supporting document for more detail) unless stated on the drawing.
George Barnsdale & Son Ltd. All rights reserved. No part of this drawing may be reproduced without the permission of George Barnsdale & Son Ltd.

- Fixed Dimensions

- Localised routing

Part No. T-DS5-XX-44

Title: Traditional slim - Outward opening doorset (44mm)
Standard frame and sash sections

Scale:	As shown	Rev:	Date:
			8-Apr-25

Drawn By:	No.:
MKH	T-DS5-XX-44-1

GEORGE
BARNSDALE


Est. 1884 —

High Street, Donington, Spalding, Lincs, PE11 4TA

01775 823000

www.georgebarnsdale.co.uk


ELEVATIONS
(All details 1:20)

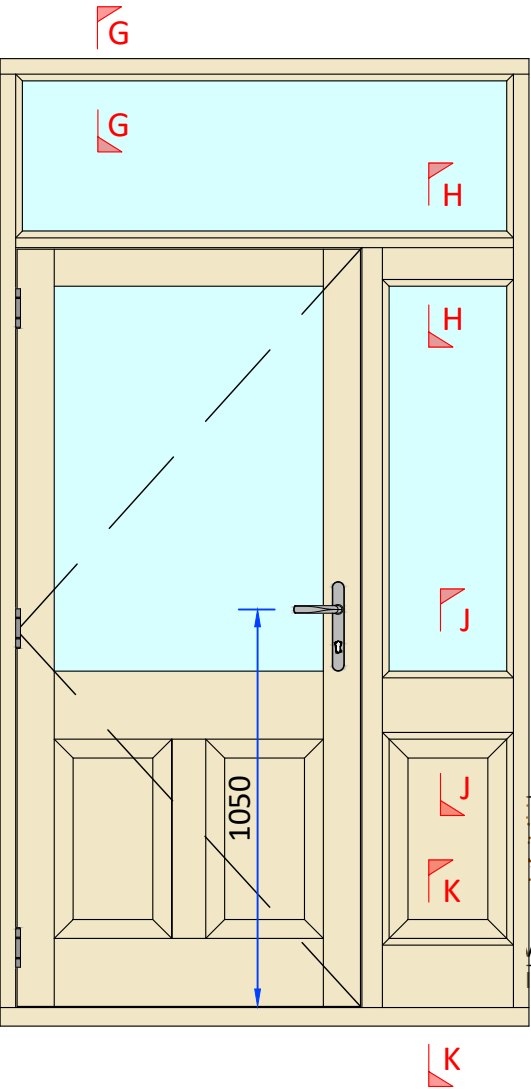


ME OPTIONS
details 1:2)

LOW THRESHOLD OPTIONS
(All details 1:2)


Waterbar threshold option

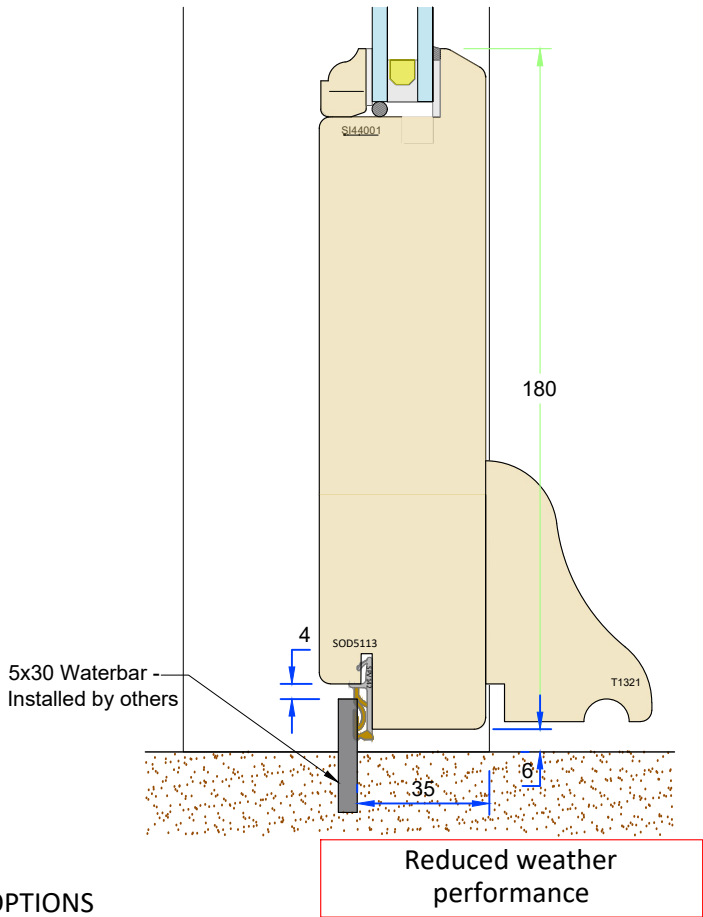

Dropdown seal threshold option

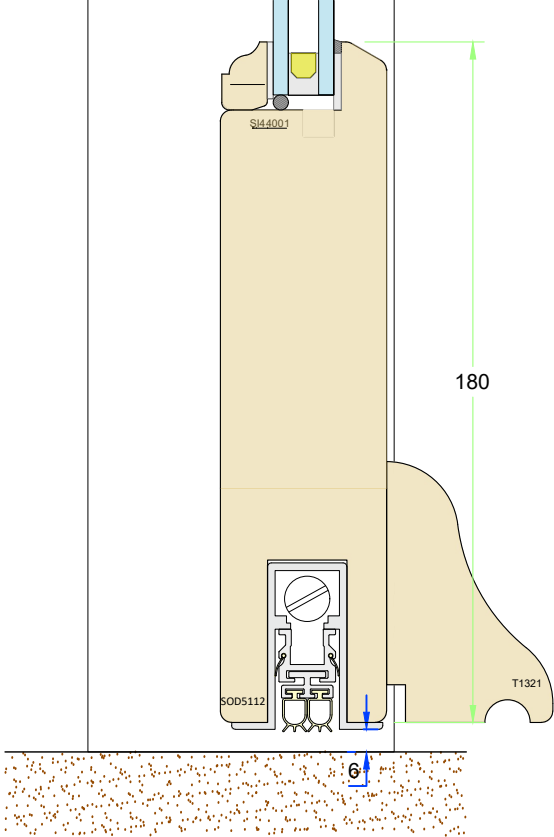


Aluminum low threshold option

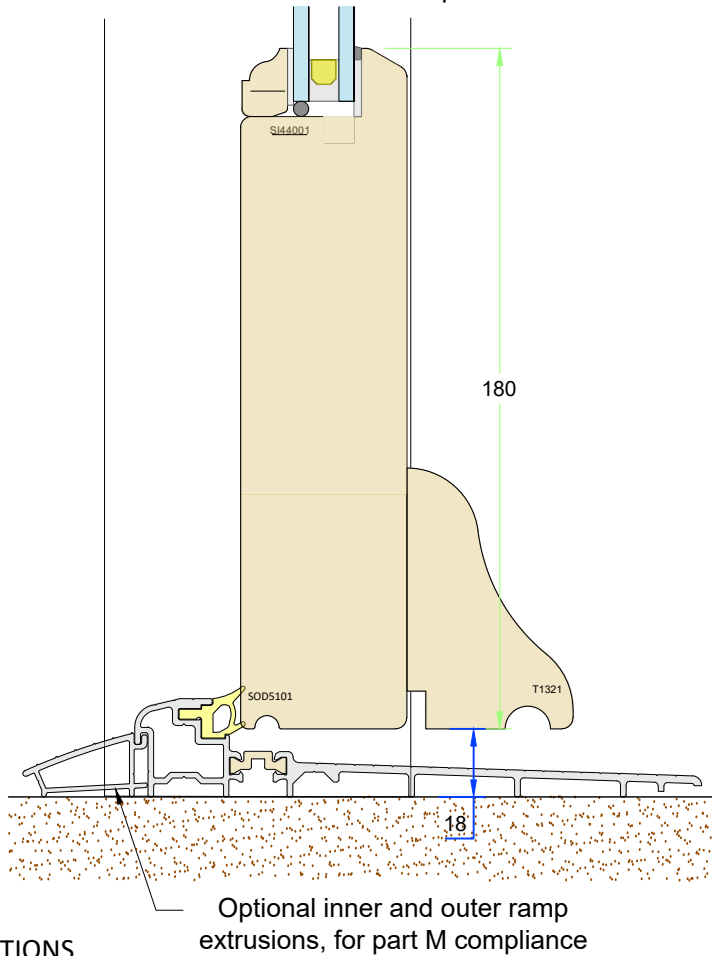


CILL EXTENSION OPTIONS
(All details 1:2)

94mm frame - Pencil round profile

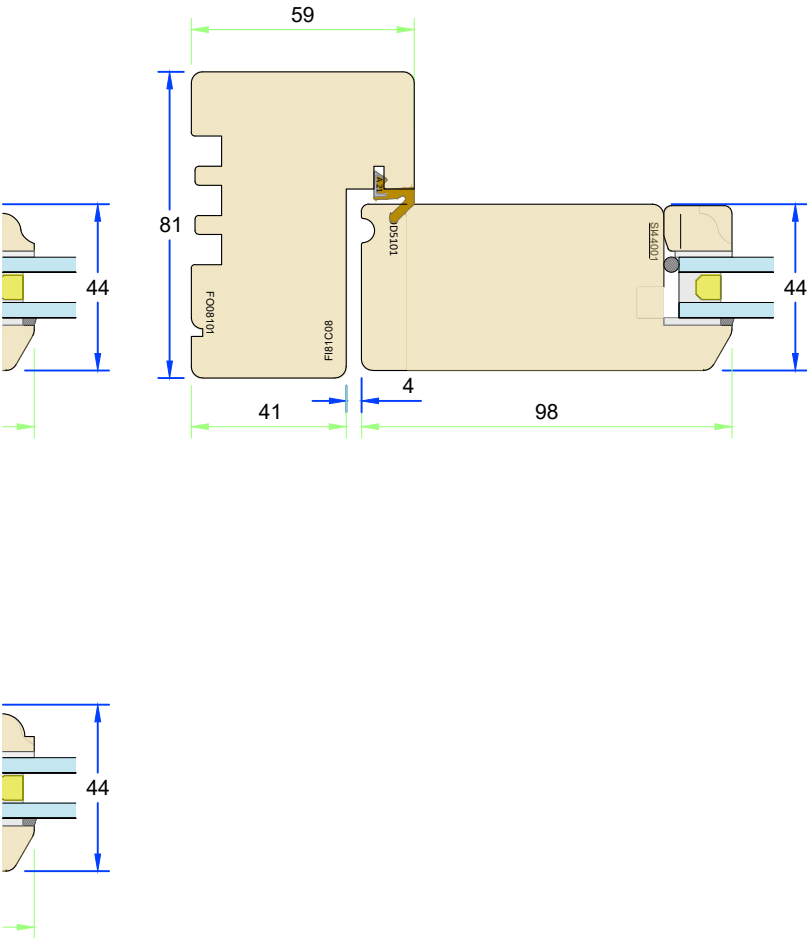


For 35mm extension

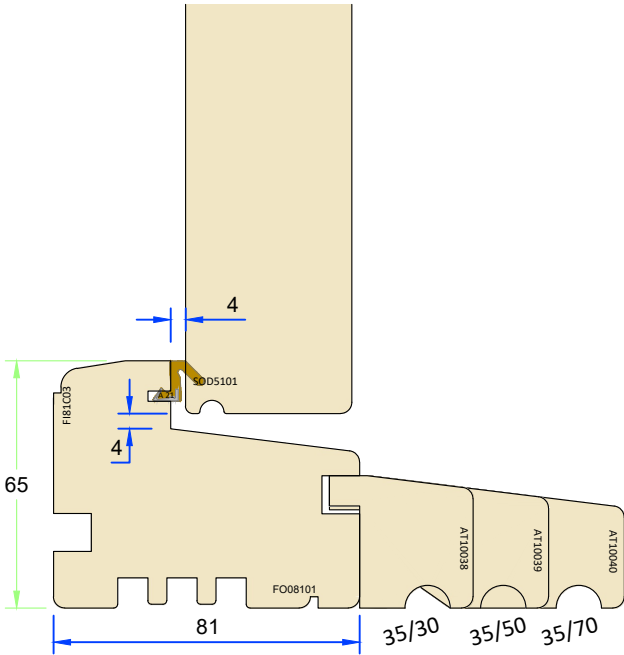

Windowboard groove is an option on all cill

For 45mm extension

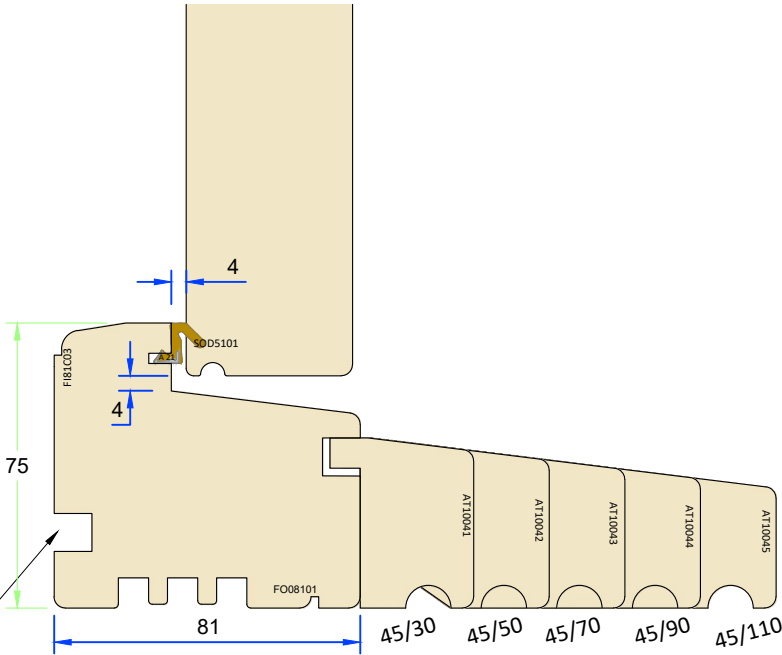

Variable Dimensions
(Dim shown is usually min)


Fixed Dimensions

Localised routing

Part No. T-DS5-XX-44		
Title: Traditional slim - Outward opening doorset (44mm) Threshold and cill extension options		
Scale: As shown	Rev:	Date: 8-Apr-25
Drawn By: MKH	No.:	T-DS5-XX-44-2


GEORGE BARNSDALE
Est. 1884
High Street, Donington, Spalding, Lincs, PE11 4TA
01775 823000
www.georgebarnsdale.co.uk

ELEVATIONS
(All details 1:20)

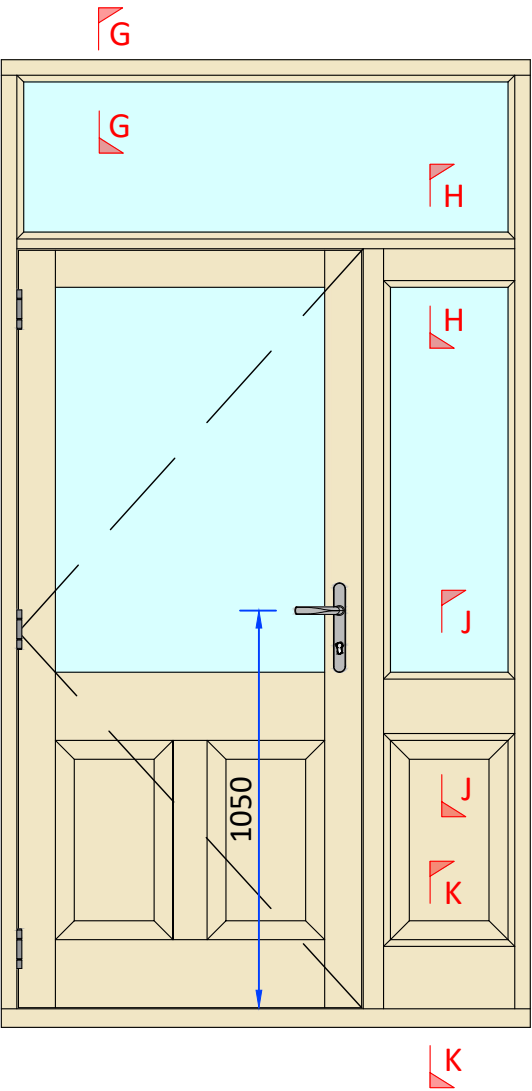


DIRECT GLAZED OPTIONS
(All details 1:2)


Section G-G - Typical head/jamb detail

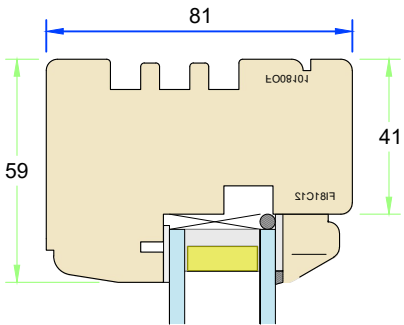


Section H-H - Head filler rail detail

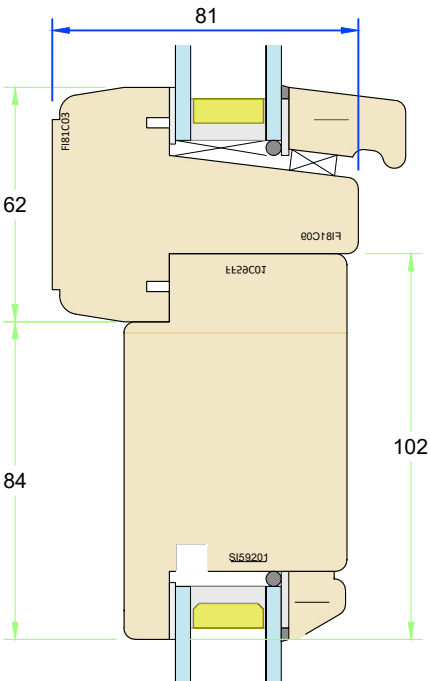

Section J-J Mid-rial detail

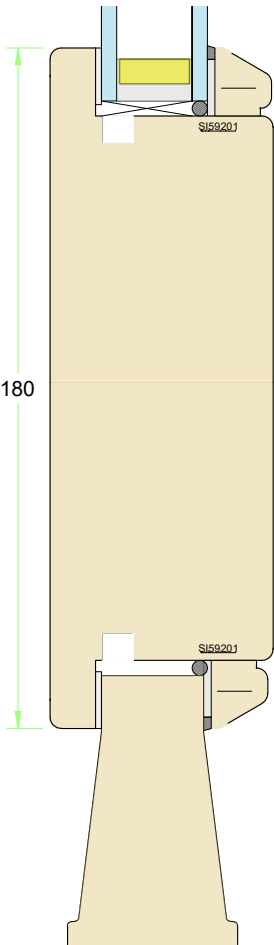

Section K-K - Cill filler rail detail

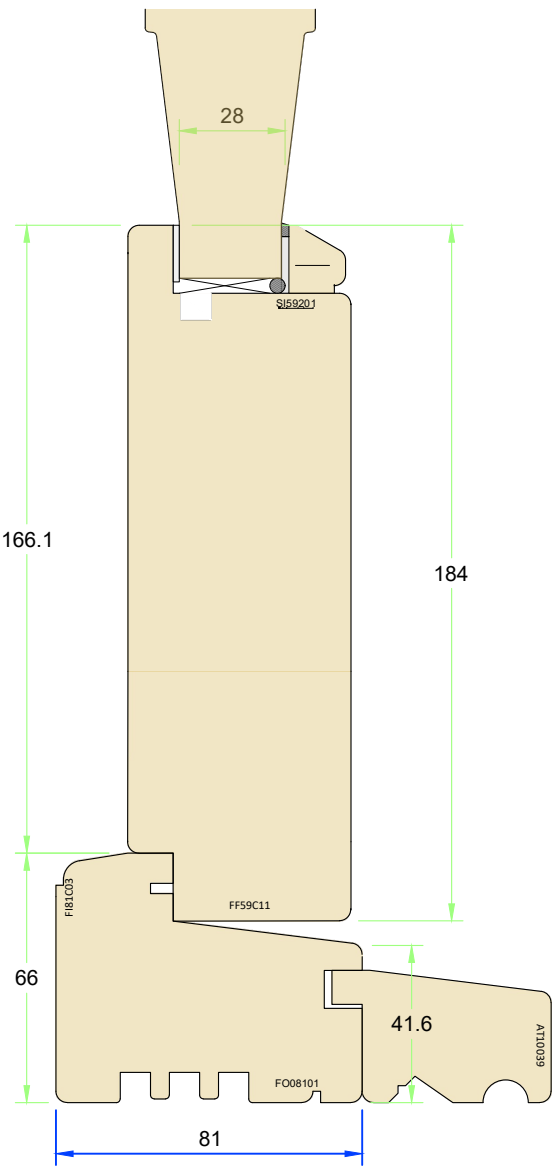

olerances are to George Barnsdale Standard Tolerance definitions (see supporting document for more detail) unless stated on the drawing.
ale & Sons Ltd. All rights reserved. No part of this drawing may be reproduced without the permission of George Barnsdale & Son Ltd.

Variable Dimension
(Dim shown is usually min)

Fixed Dimensions

Localised routing


Part No. T-DS5-XX-44		
Title: Traditional slim - Outward opening doorset (44mm) Direct Glazed sidelight sections		
Scale: As shown	Rev:	Date: 8-Apr-25
Drawn By: MKH	No.: T-DS5-XX-44-3	

GEORGE
BARNSDALE


Est. 1884

High Street, Donington, Spalding, Lincs, PE11 4TA
01775 823000
www.georgebarnsdale.co.uk


ELEVATIONS
(All details 1:20)

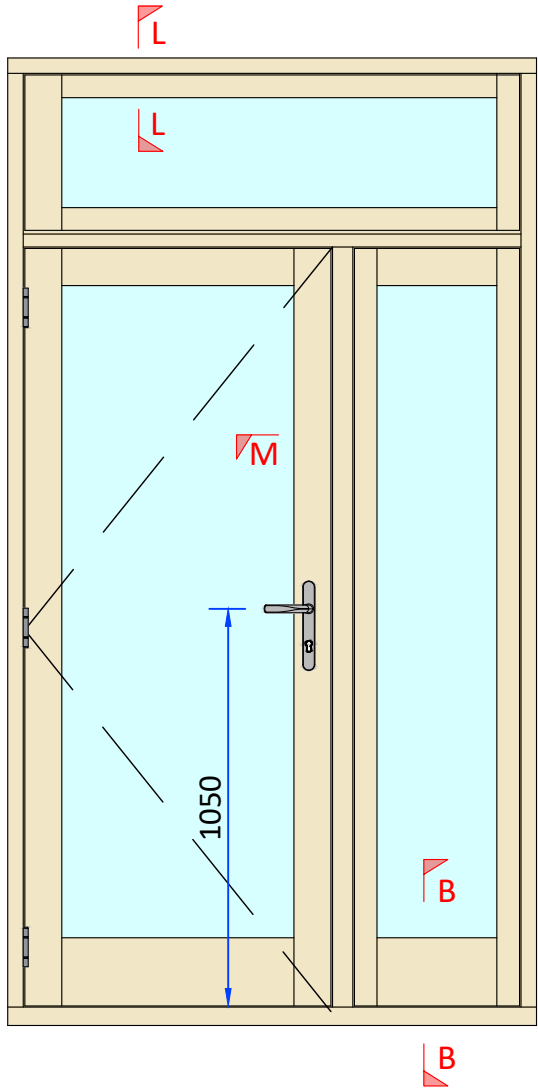

Section L-L - Typical head/jamb detail

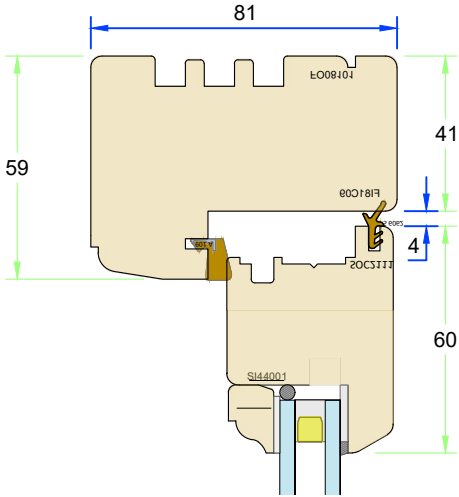



Transom drip detail

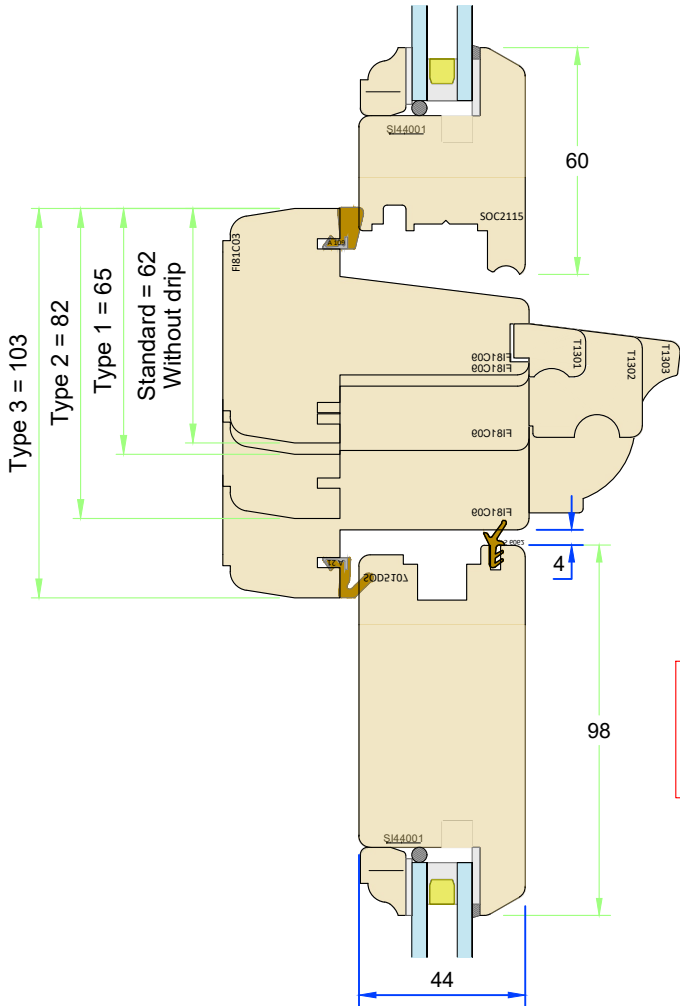

No drip options
available with a
standard 62mm thick
transom

SECTIONS
(All details 1:2)

Section M-M

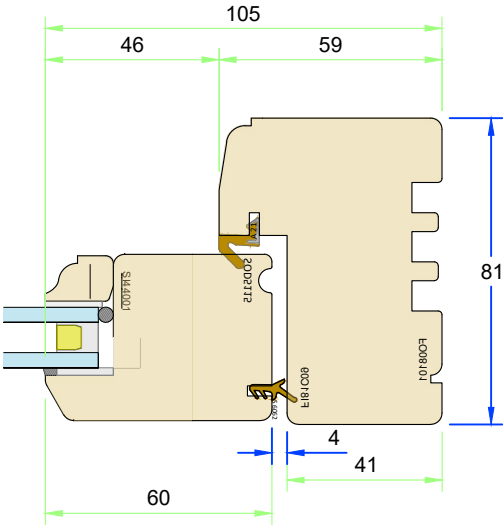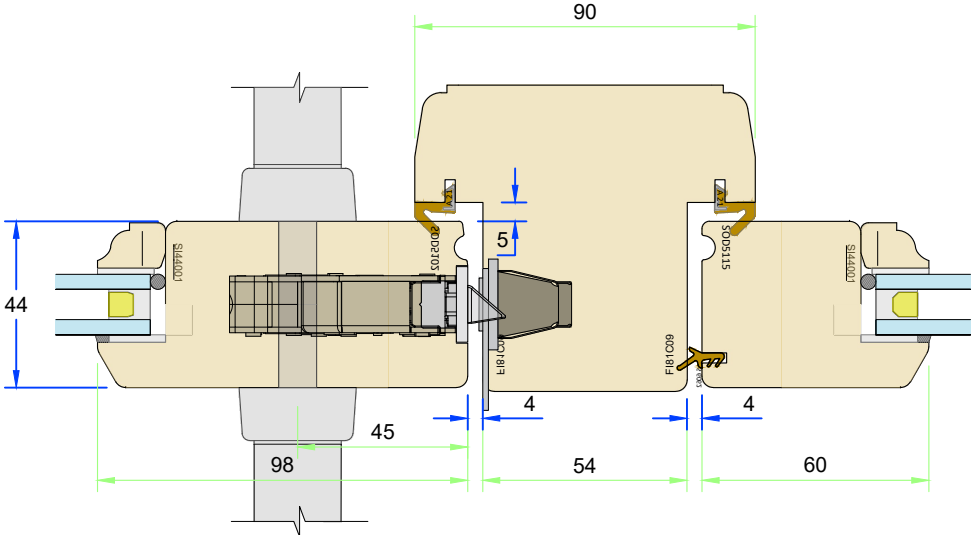


olerances are to George Barnsdale Standard Tolerance definitions (see supporting document for more detail) unless stated on the drawing.
ale & Sons Ltd. All rights reserved. No part of this drawing may be reproduced without the permission of George Barnsdale & Son Ltd.

Variable Dimensions
(Dim shown is usually min)
Fixed Dimensions
Localised routing

Part No. T-DS5-XX-44		
Title: Traditional slim - Outward opening doorset (44mm) Fixed sash Sidelight and fanlight sections		
Scale: As shown	Rev:	Date: 8-Apr-25
Drawn By: MKH	No.:	T-DS5-XX-44-4

GEORGE
BARNSDALE
Est. 1884
High Street, Donington, Spalding, Lincs, PE11 4TA
01775 823000
www.georgebarnsdale.co.uk


ELEVATIONS
(All details 1:20)

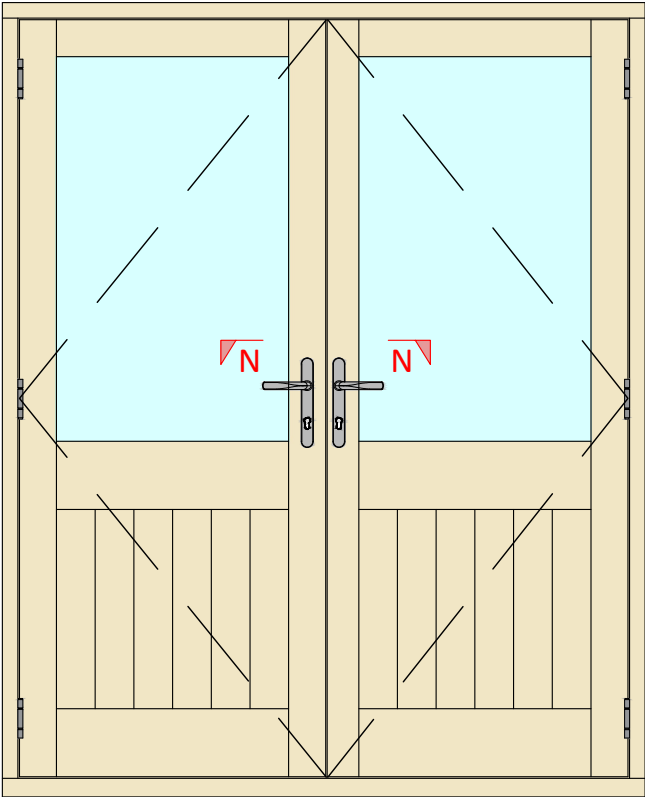

FRENCH DOOR OPTIONS
(All details 1:2)


Section N-N - French Meeting Rail Options

French Door Meeting
Sash height >
1830mm

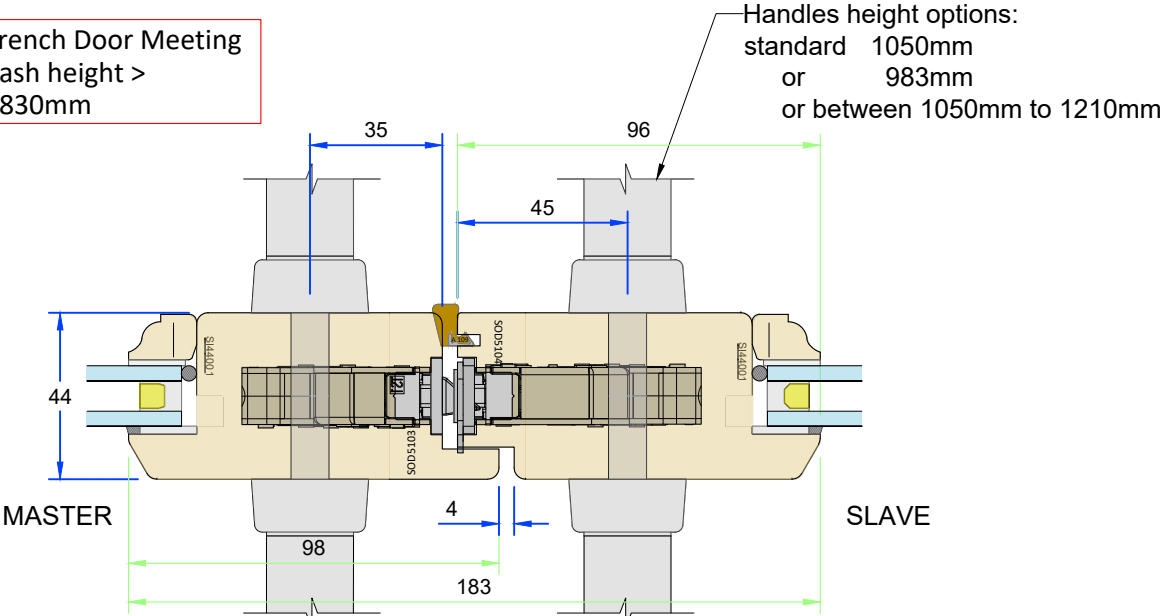


French door locking options


French Door Meeting Concealed Lock Option
Sash height > 1853mm

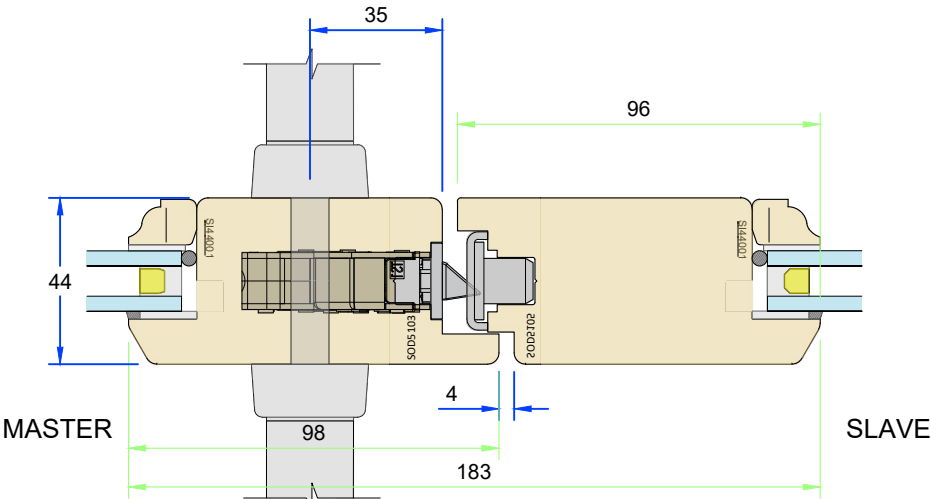

Thumb Bolt Lock Option
Sash height < 1853mm

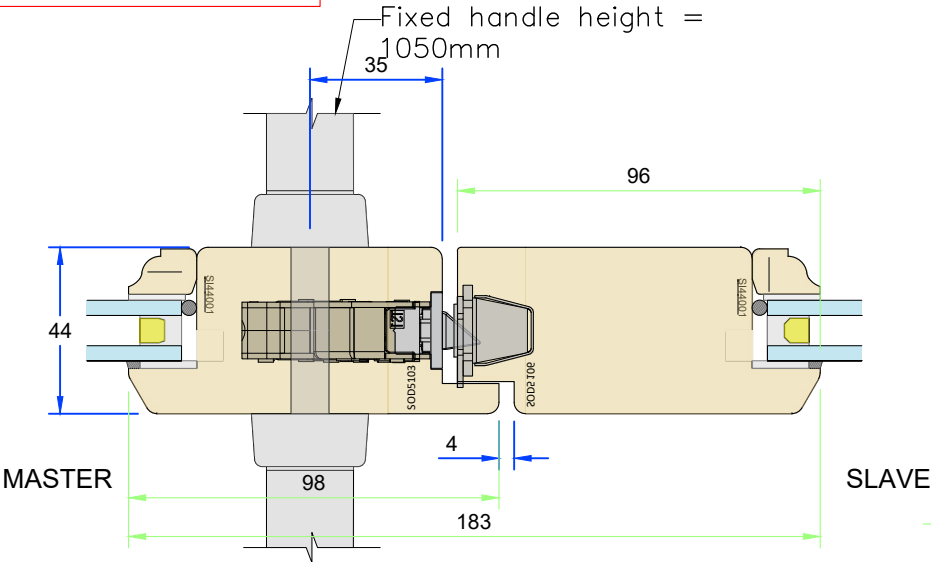


Section D-D - Concealed hinge option


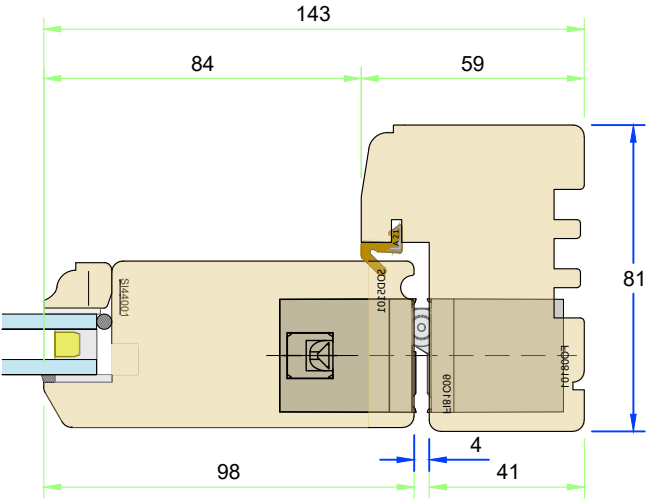


STABLE DOOR DETAILS
(All details 1:2)

Section P-P - Jambs

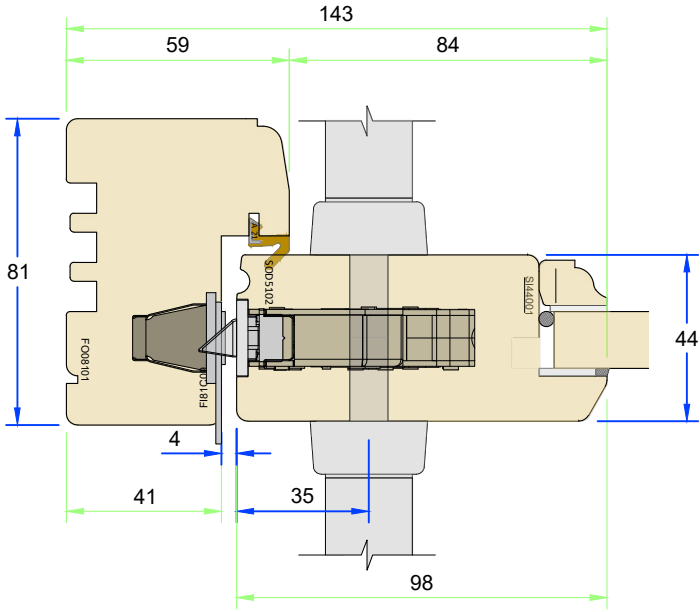

Section Q-Q - Stable door meeting

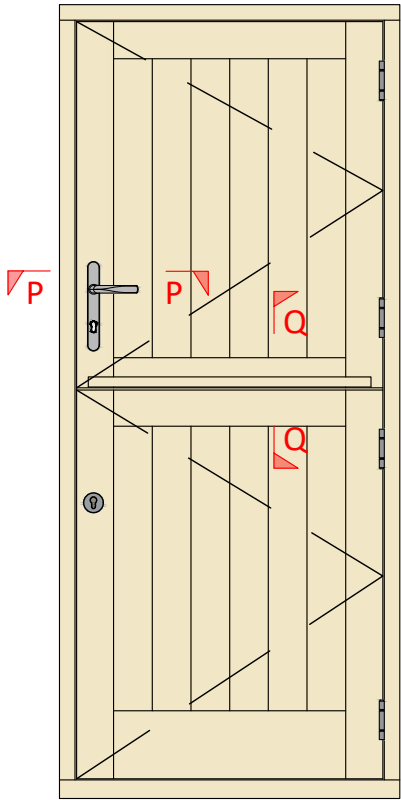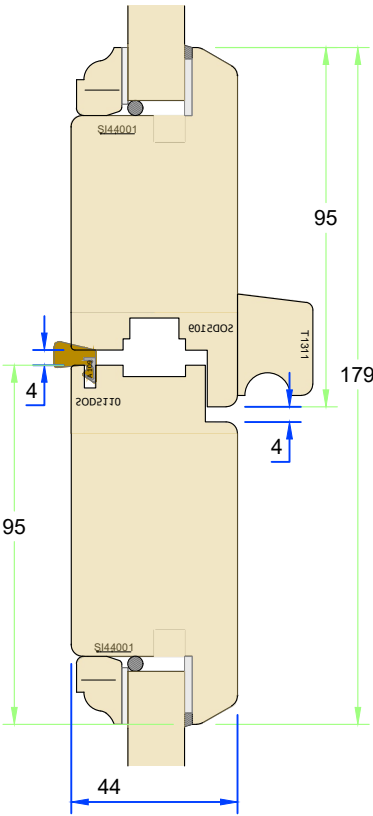

olerances are to George Barnsdale Standard Tolerance definitions (see supporting document for more detail) unless stated on the drawing.
ale & Sons Ltd. All rights reserved. No part of this drawing may be reproduced without the permission of George Barnsdale & Son Ltd.

Variable Dimensions
(Dim shown is usually min)



Fixed Dimensions

Localised routing

Part No. T-DS5-XX-44		
Title: Traditional slim - Outward opening doorset (44mm) French and Stable door details		
Scale: As shown	Rev:	Date: 8-Apr-25
Drawn By: MKH	No.:	T-DS5-XX-44-5

GEORGE
BARNSDALE
Est. 1884
High Street, Donington, Spalding, Lincs, PE11 4TA
01775 823000
www.georgebarnsdale.co.uk

(All details 1:2)

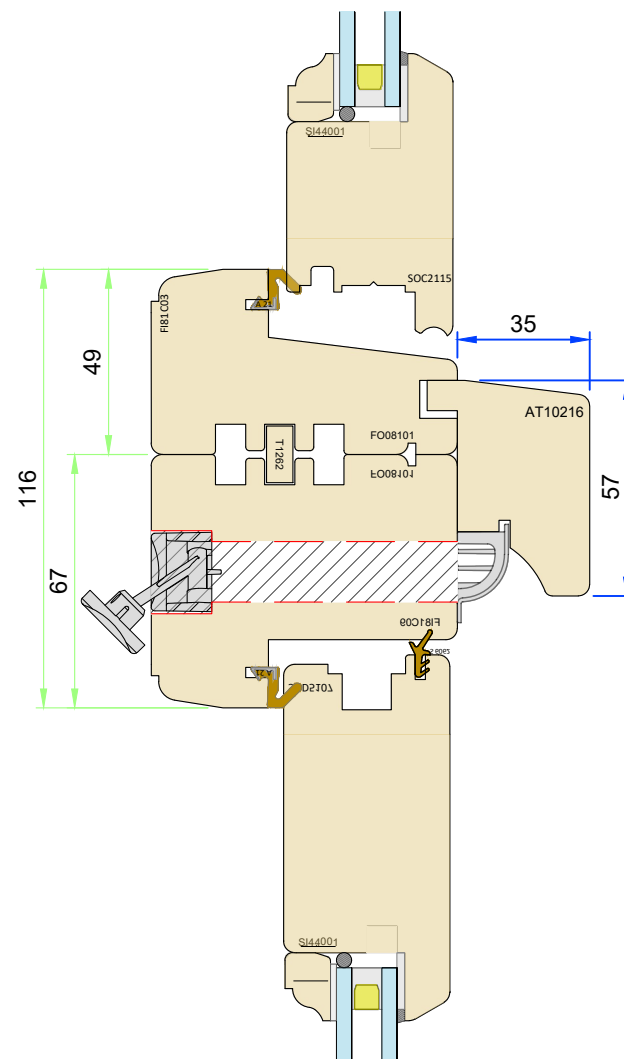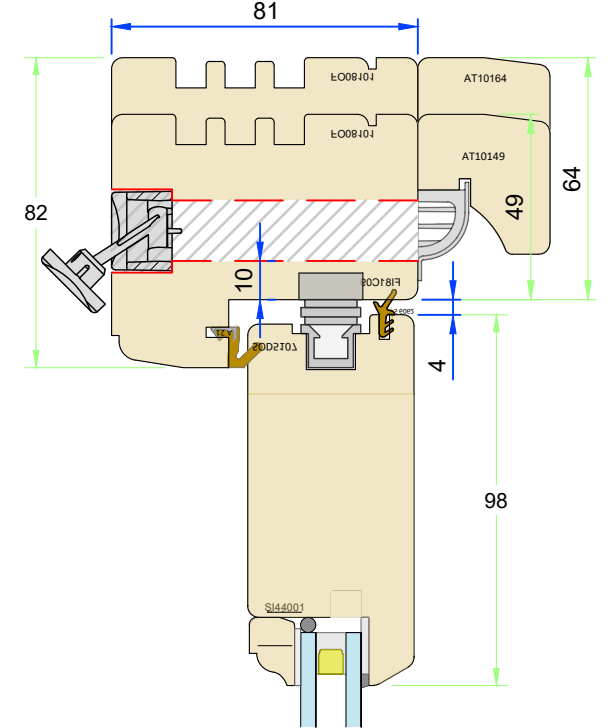


- Localised routing


Part No. T-DS5-XX-44 Title: Traditional slim - Outward opening doorset (44mm) Tricklae vents, closers and frame connections		
Scale: As shown	Rev:	Date: 8-Apr-25
Drawn By: MKH	No.: T-DS5-XX-44-6	

**GEORGE
BARNSDALE**
Est. 1884 —————
High Street, Donington, Spalding, Lincs, PE11 4TA
01775 823000
www.georgebarnsdale.co.uk

SECURITY CONTACTS
(All details 1:2)

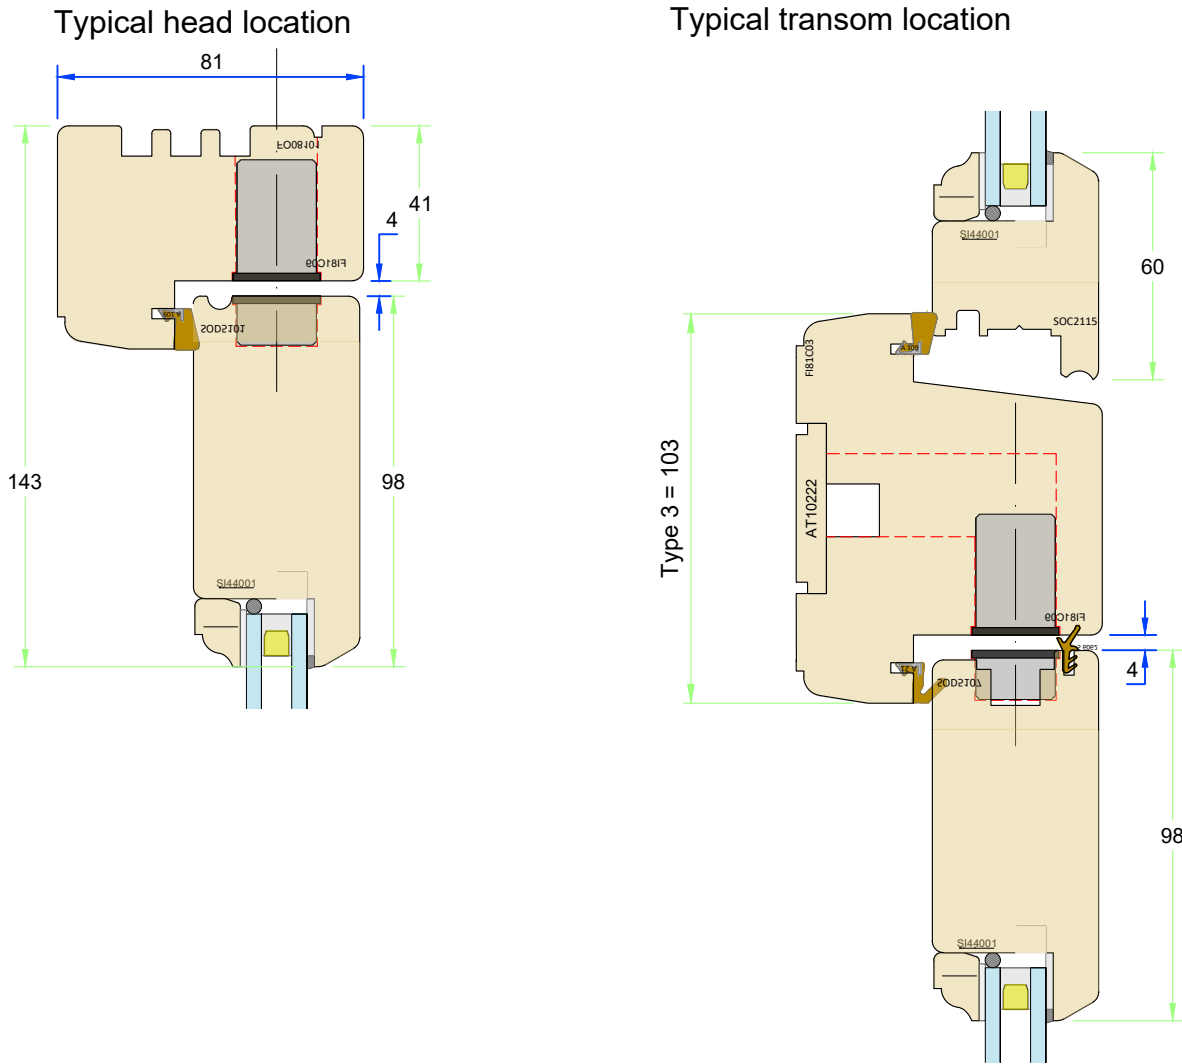


DOOR HINGE OPTIONS
(All details 1:2)

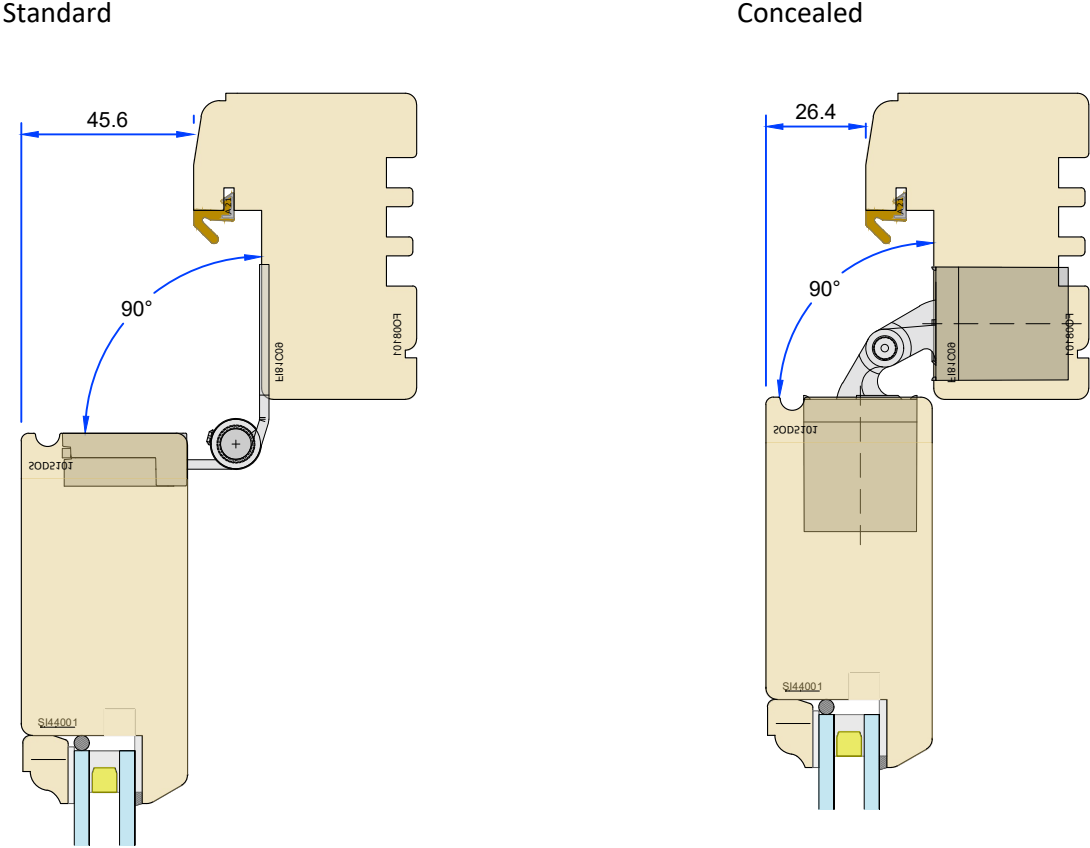

Stable door lock and frame


French Meeting
Timber Weather Bar

Timber Weather Bar Edge

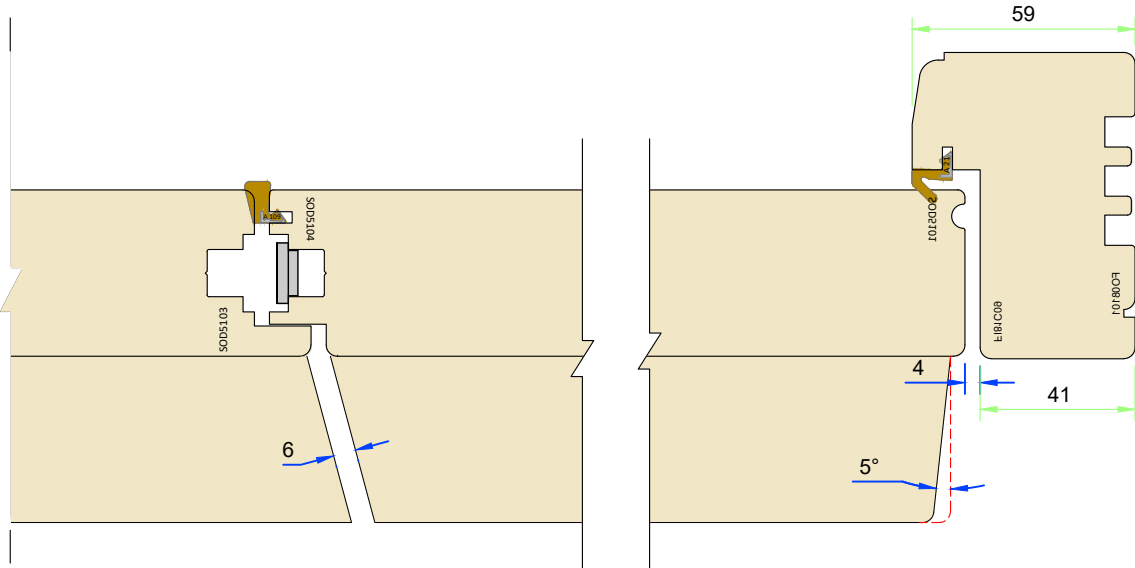


Flush quick fit door contact details

Magnet information

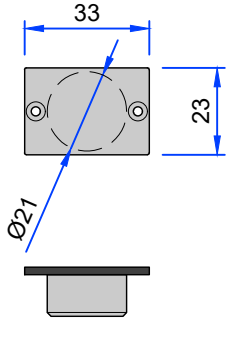

Contact information

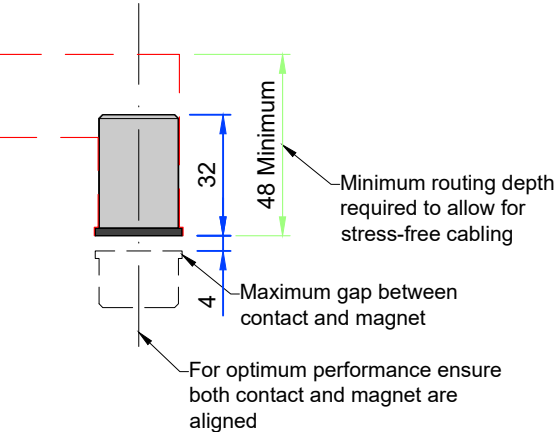

olerances are to George Barnsdale Standard Tolerance definitions (see supporting document for more detail) unless stated on the drawing.
ale & Sons Ltd. All rights reserved. No part of this drawing may be reproduced without the permission of George Barnsdale & Son Ltd.

Variable Dimensions
(Dim shown is usually min)

Fixed Dimensions

Localised routing

Part No. T-DS5-XX-44			
Title: Traditional slim - Outward opening doorset (44mm) Internal use only			
Scale:	As shown	Rev:	Date: 8-Apr-25
Drawn By:	MKH	No.:	T-DS5-XX-44-7

**GEORGE
BARNSDALE**
Est. 1884
High Street, Donington, Spalding, Lincs, PE11 4TA
01775 823000
www.georgebarnsdale.co.uk