



ELEVATIONS
(All details 1:10)



Outside view

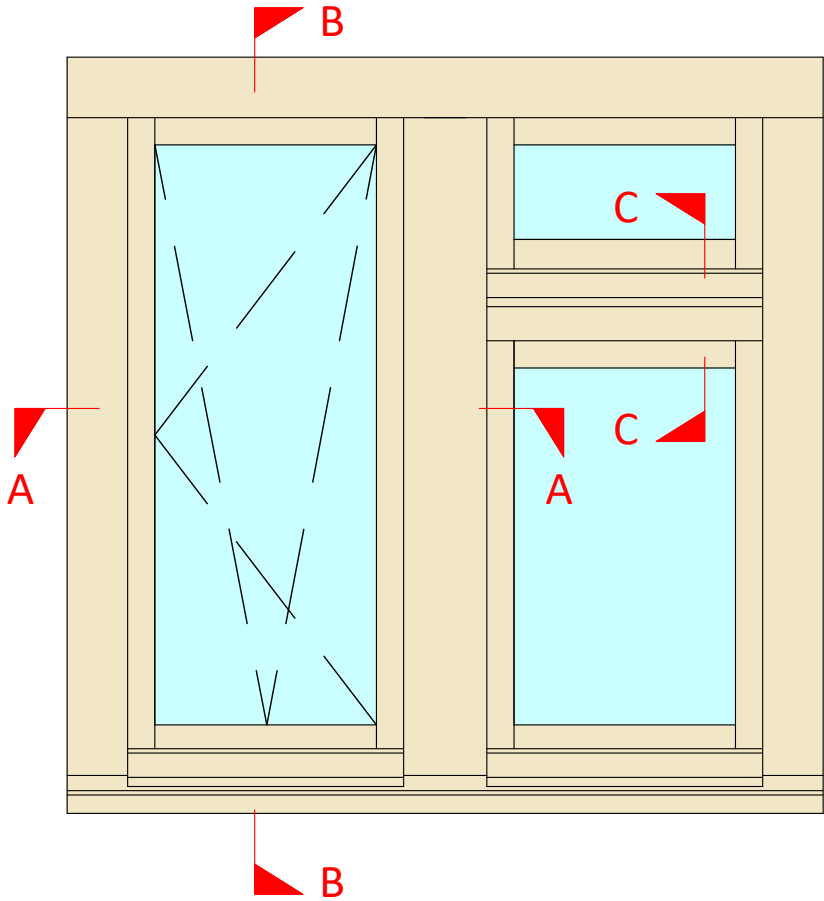


Inside view

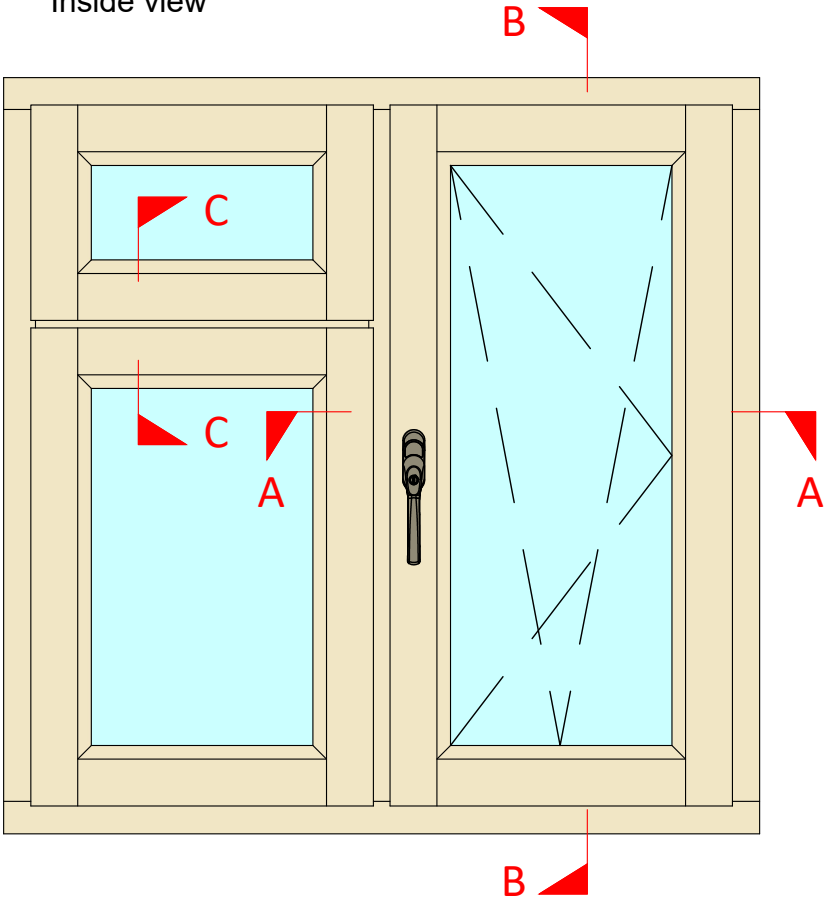



Section B-B - Head and cill details

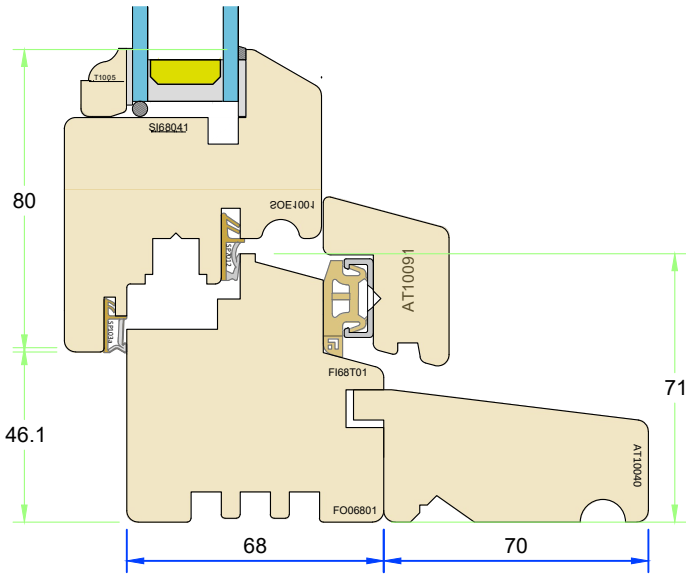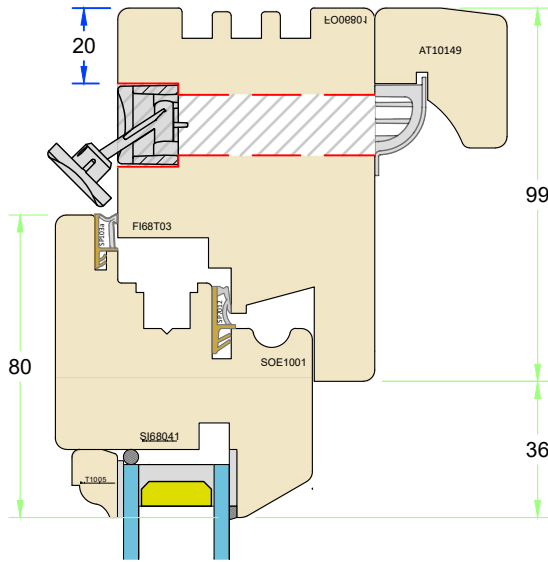

Section A-A - Jamb and mullion detail

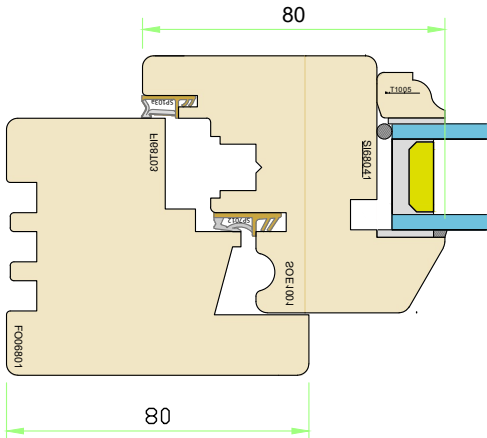

Section C-C - Transom detail

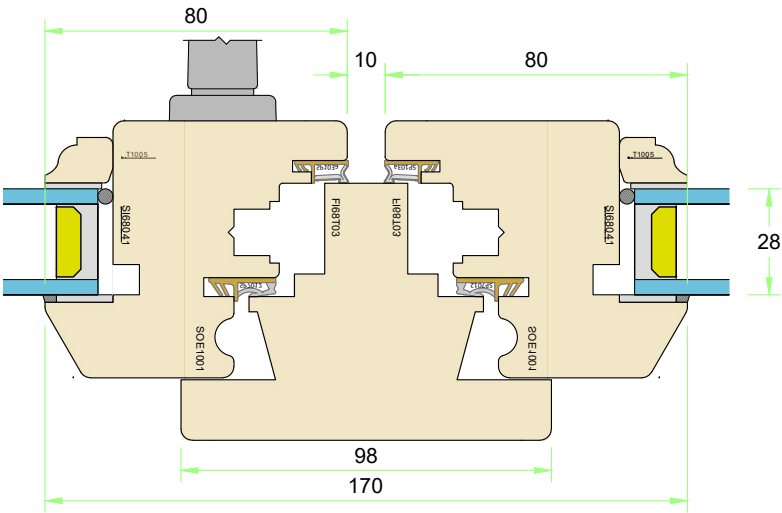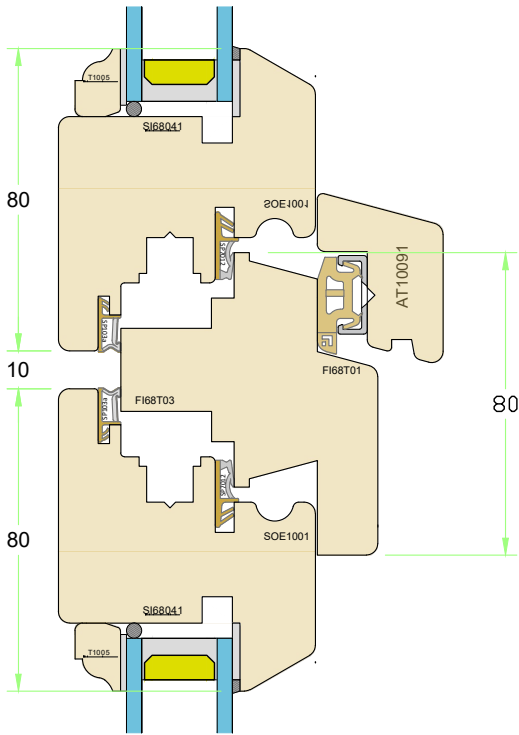

olerances are to George Barnsdale Standard Tolerance definitions (see supporting document for more detail) unless stated on the drawing.
ale & Sons Ltd. All rights reserved. No part of this drawing may be reproduced without the permission of George Barnsdale & Son Ltd.

SECTIONS
(All details 1:10)


Variable Dimensions
(Dim shown is usually min)

Fixed Dimensions


Localised routing

Part No. T-E1-68-XX			
Title: Traditional - Tilt and turn (68mm) Standard Frame and sash sections			
Scale:	As shown	Rev:	Date: 15-Apr-25
Drawn By:	MKH	No.:	T-E1-68-XX-1

**GEORGE
BARNSDALE**
Est. 1884
High Street, Donington, Spalding, Lincs, PE11 4TA
01775 823000
www.georgebarnsdale.co.uk

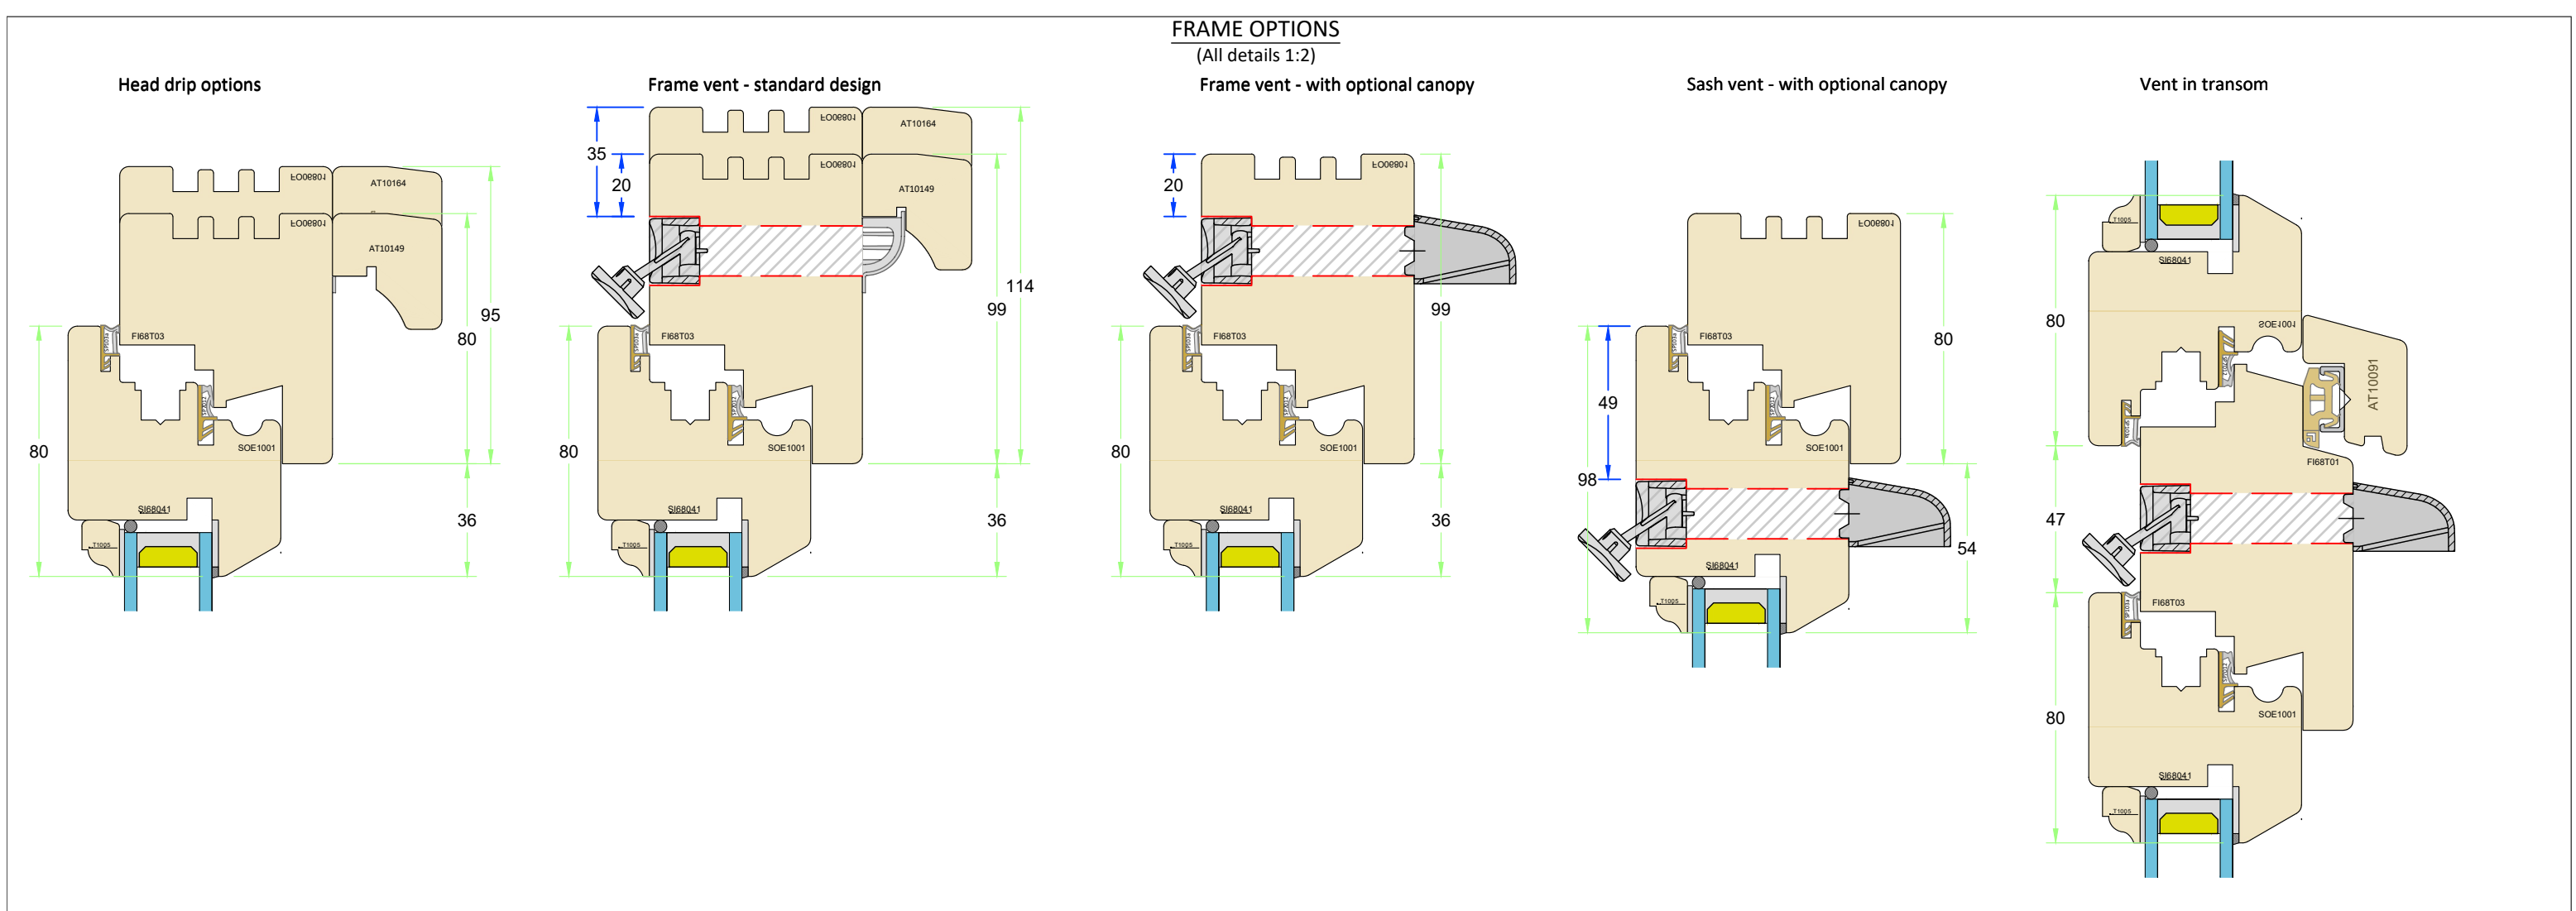

CILL EXTENSION OPTIONS
(All details 1:2)

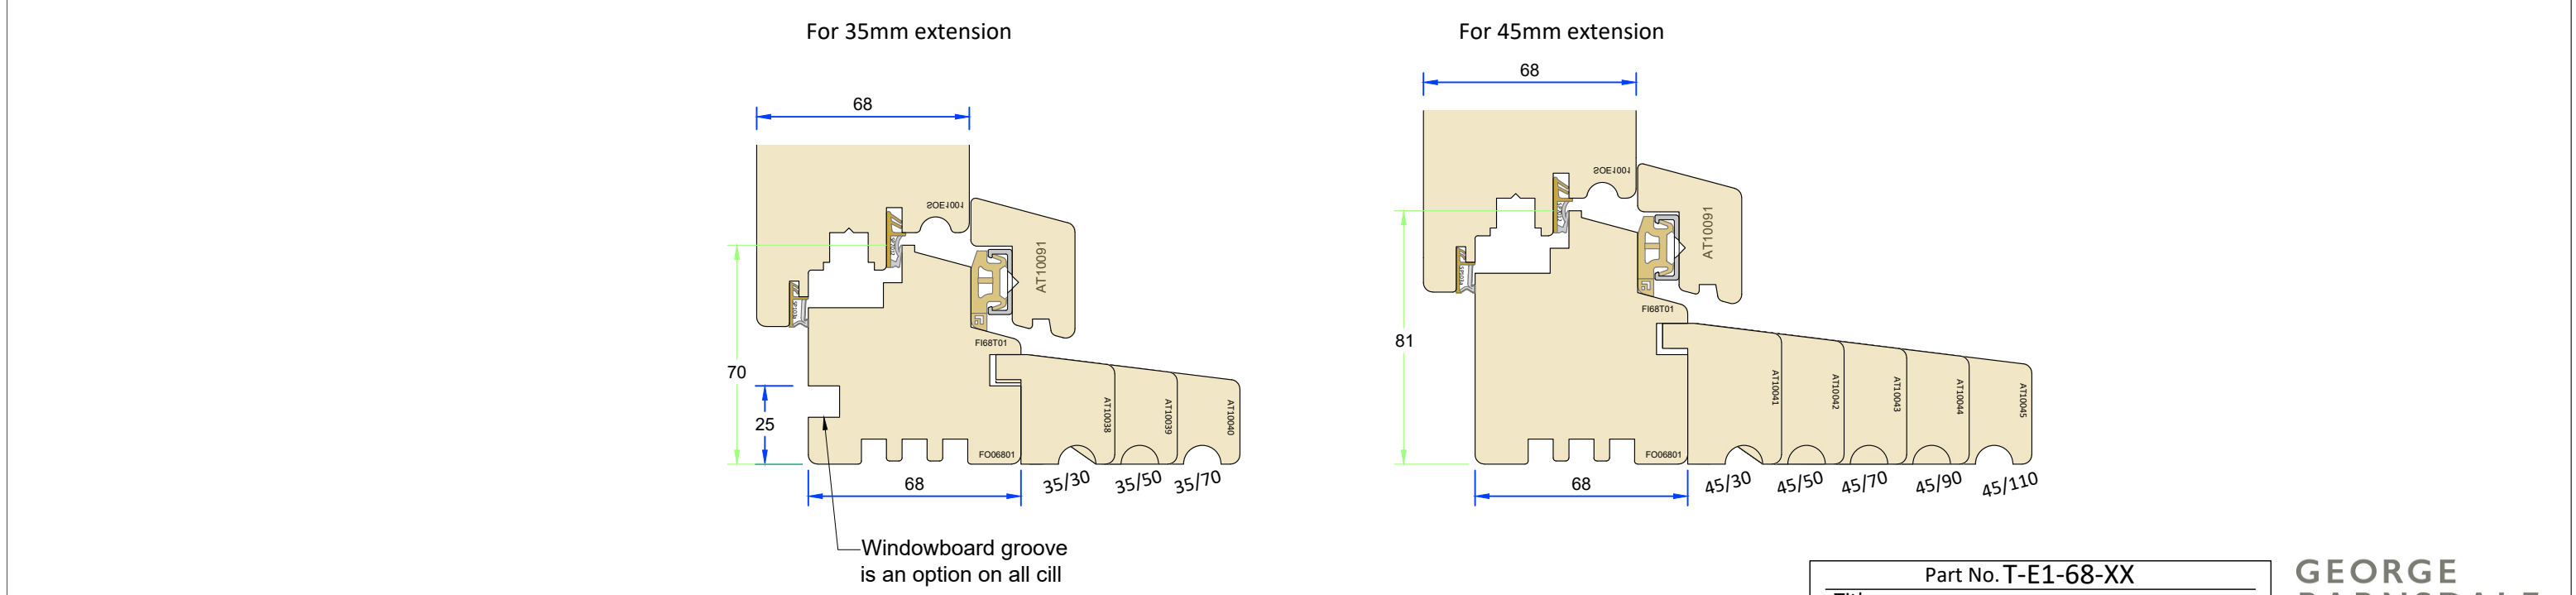

olerances are to George Barnsdale Standard Tolerance definitions (see supporting document for more detail) unless stated on the drawing.
ale & Sons Ltd. All rights reserved. No part of this drawing may be reproduced without the permission of George Barnsdale & Son Ltd.

Variable Dimensions
(Dim shown is usually min)

Fixed Dimensions


Localised routing

Part No. T-E1-68-XX		
Title: Traditional - Tilt and turn (68mm) Frame options & Cill extensions		
Scale: As shown	Rev:	Date: 15-Apr-25
Drawn By: MKH	No.:	T-E1-68-XX-2


**GEORGE
BARNSDALE**
Est. 1884

High Street, Donington, Spalding, Lincs, PE11 4TA
01775 823000
www.georgebarnsdale.co.uk

Outside view

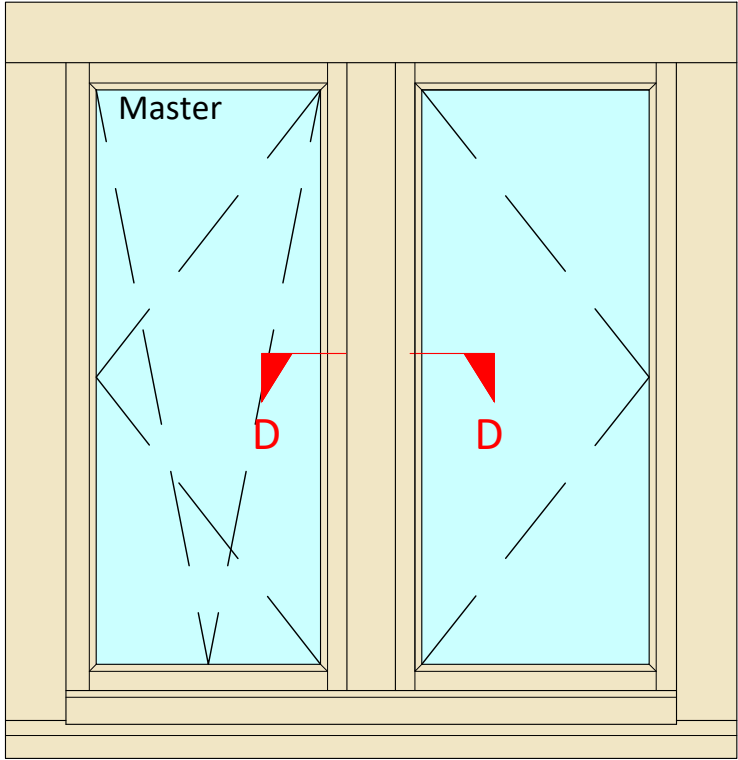


Inside view

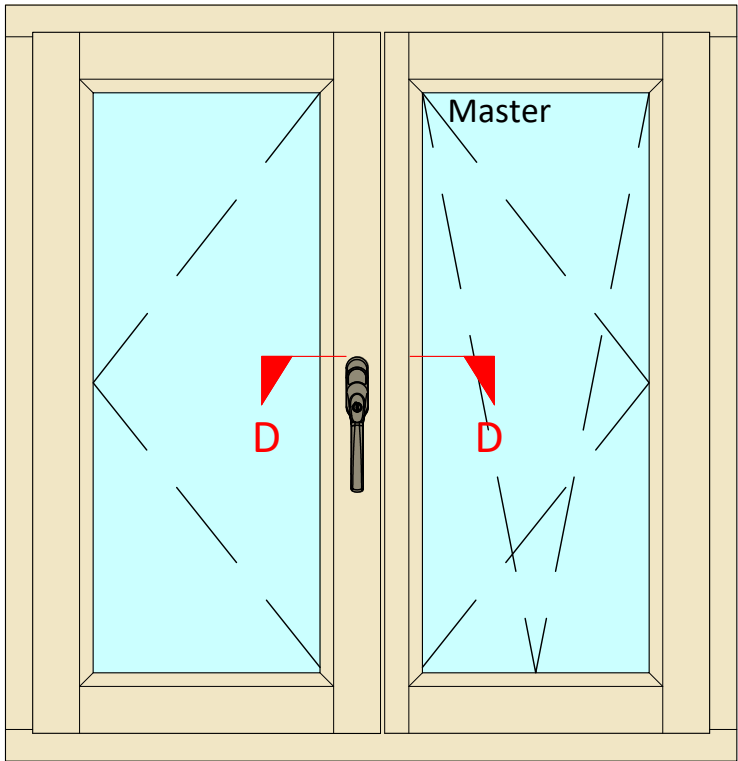


FRENCH WINDOW OPTIONS

(All details 1:2)

Section D-D - French window detail

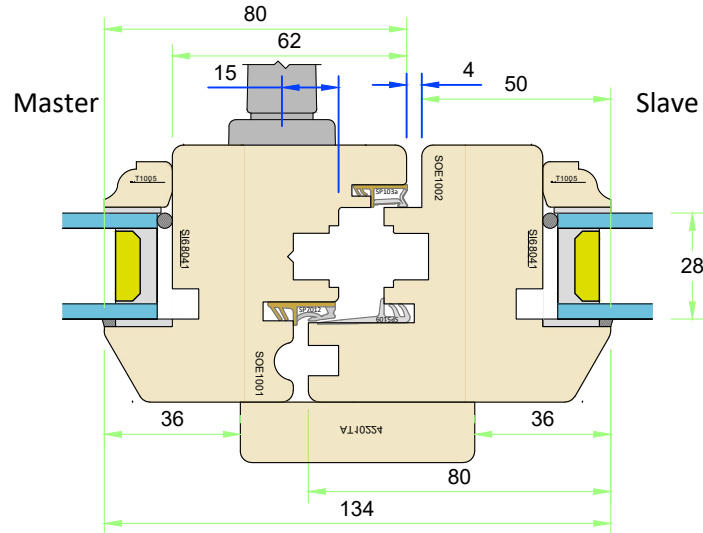


French window detail with external handle

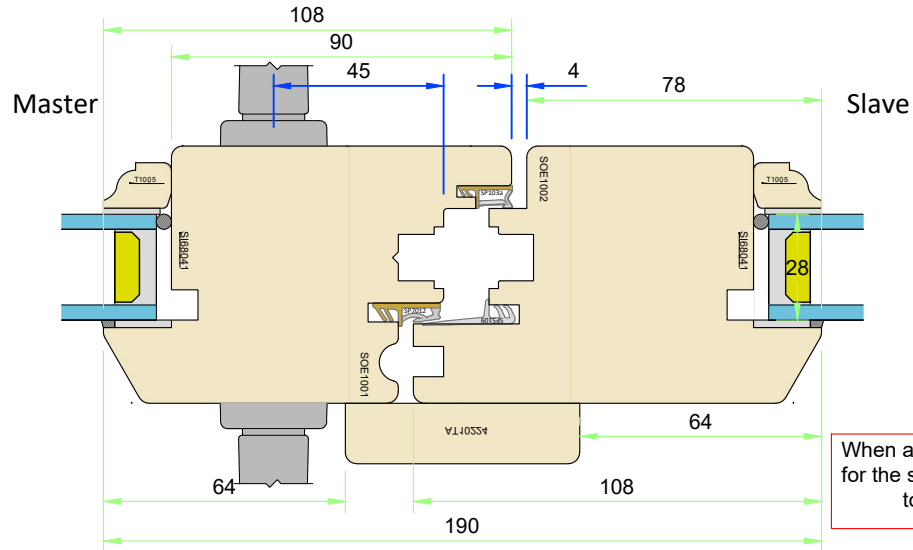

When an external handle is allowed for the sash bottom rail is increased to 180mm as standard





False transom detail

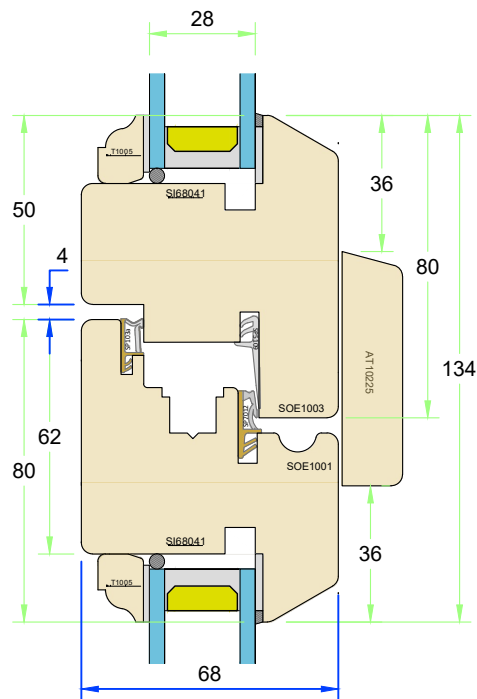


DIRECT GLAZED OPTIONS

(All details 1:2)

Section E-E - Direct glazed frame option

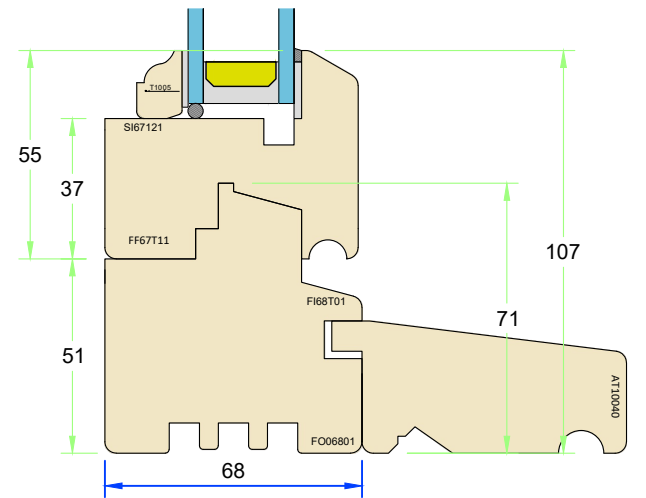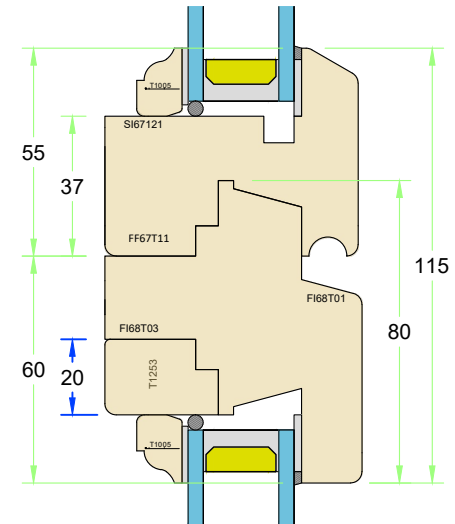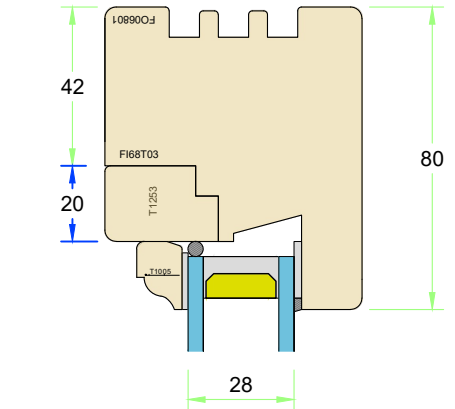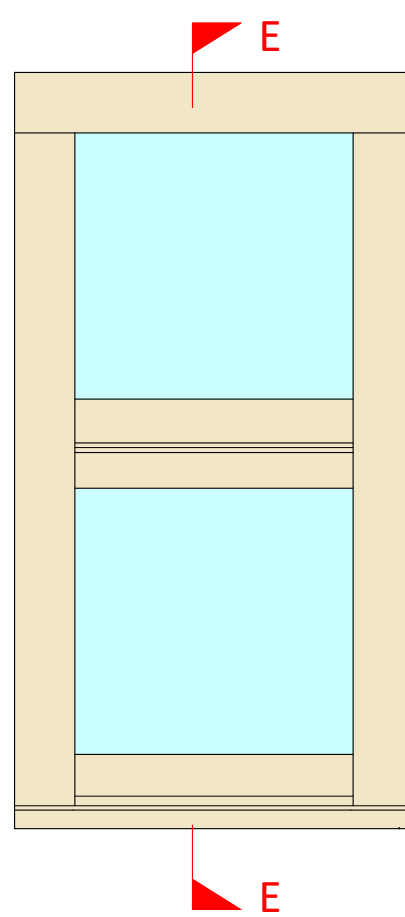

Direct glazed Mullion section

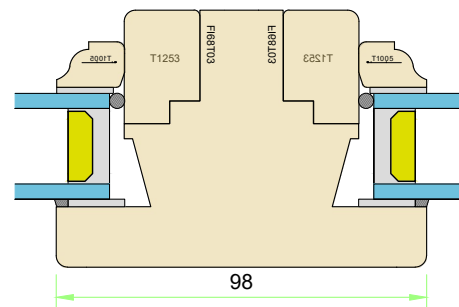

Variable Dimensions
(Dim shown is usually min)

Fixed Dimensions

Localised routing

Part No. T-E1-68-XX

Title: Traditional - Tilt and turn (68mm)
68mm sash - French window & direct glazed options

Scale: As shown

Rev:

Date:

15-Apr-25

Drawn By:

No.:

T-E1-68-XX-3

GEORGE
BARNSDALE

Est. 1884

High Street, Donington, Spalding, Lincs, PE11 4TA

01775 823000


www.georgebarnsdale.co.uk

Tolerances are to George Barnsdale Standard Tolerance definitions (see supporting document for more detail) unless stated on the drawing.


George Barnsdale & Sons Ltd. All rights reserved. No part of this drawing may be reproduced without the permission of George Barnsdale & Son Ltd.

68mm FRAME WITH 78mm SASH DETAILS
(All details 1:2)


Head detail

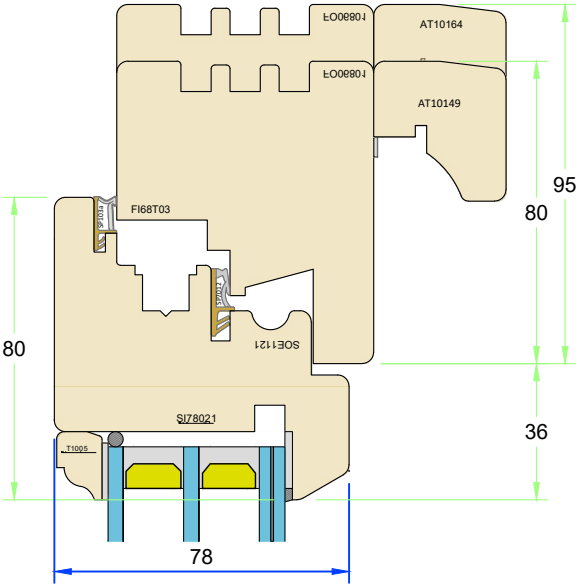


Section A-A - Jamb and mullion detail

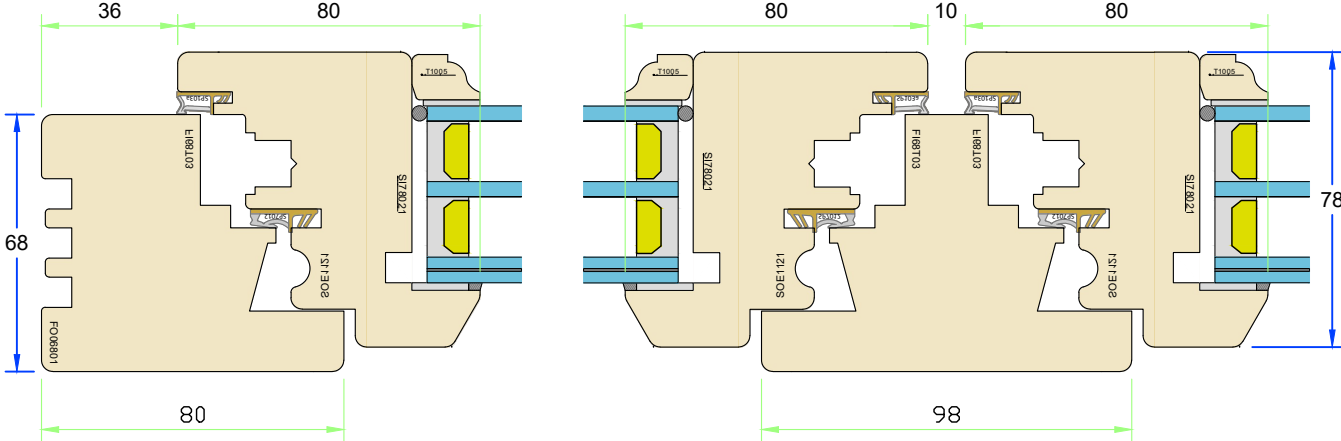


Section D-D - French window detail

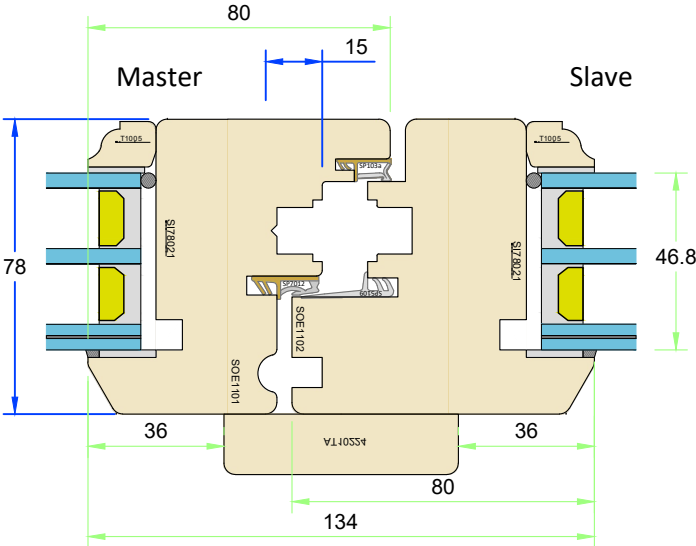


False transom detail

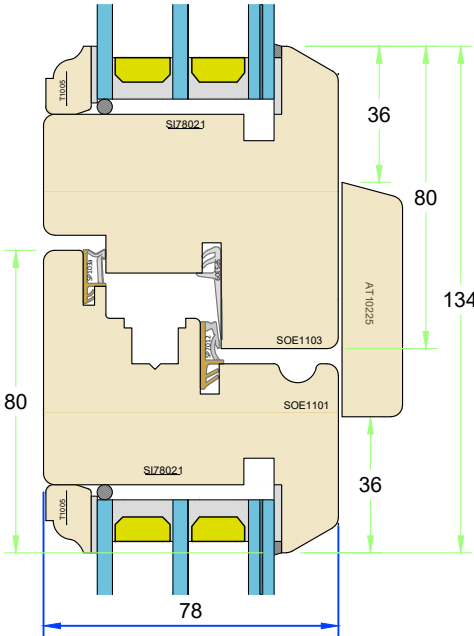

Section B-B - Transom detail

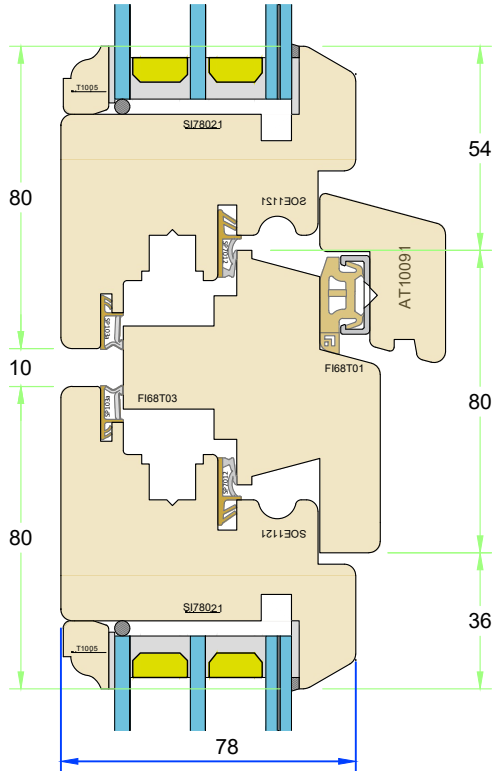


Vent in transom

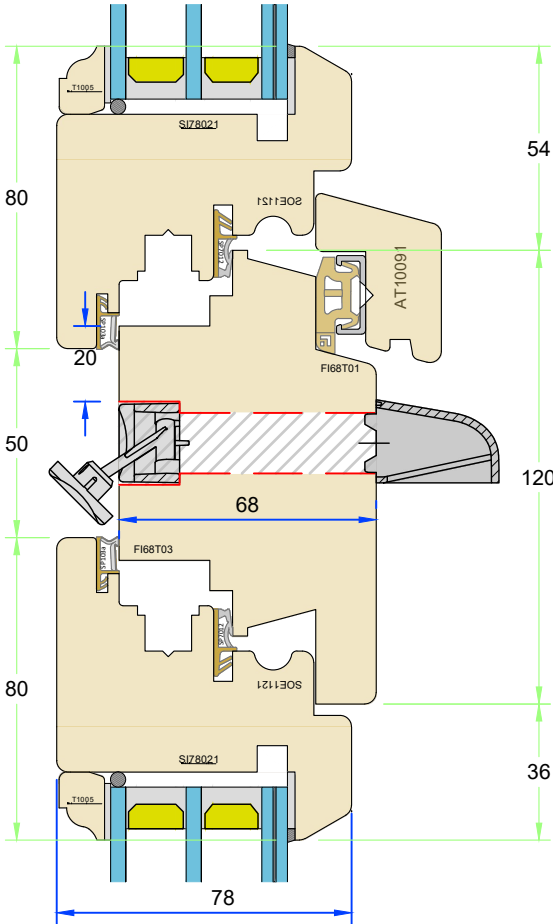


CILL EXTENSION OPTIONS
(All details 1:2)

For 35mm extension

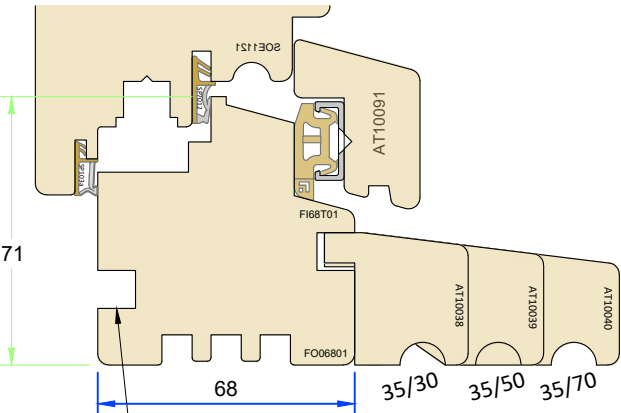

For 45mm extension

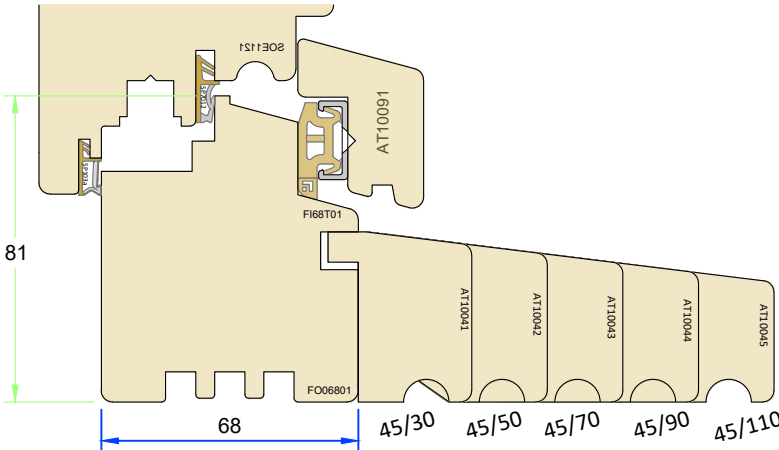

Windowboard groove is an option on all cill

olerances are to George Barnsdale Standard Tolerance definitions (see supporting document for more detail) unless stated on the drawing.
ale & Sons Ltd. All rights reserved. No part of this drawing may be reproduced without the permission of George Barnsdale & Son Ltd.

Variable Dimensions
(Dim shown is usually min)
Fixed Dimensions
Localised routing


Part No. T-E1-68-XX		
Title: Traditional - Tilt and turn (68mm) 78mm Sash with 68mm frame options		
Scale: As shown	Rev:	Date: 15-Apr-25
Drawn By: MKH	No.:	T-E1-68-XX-4

GEORGE
BARNSDALE
Est. 1884
High Street, Donington, Spalding, Lincs, PE11 4TA
01775 823000
www.georgebarnsdale.co.uk


FRAME CONNECTIONS
(All details 1:2)

68mm frame with 68mm sash

Standard transom

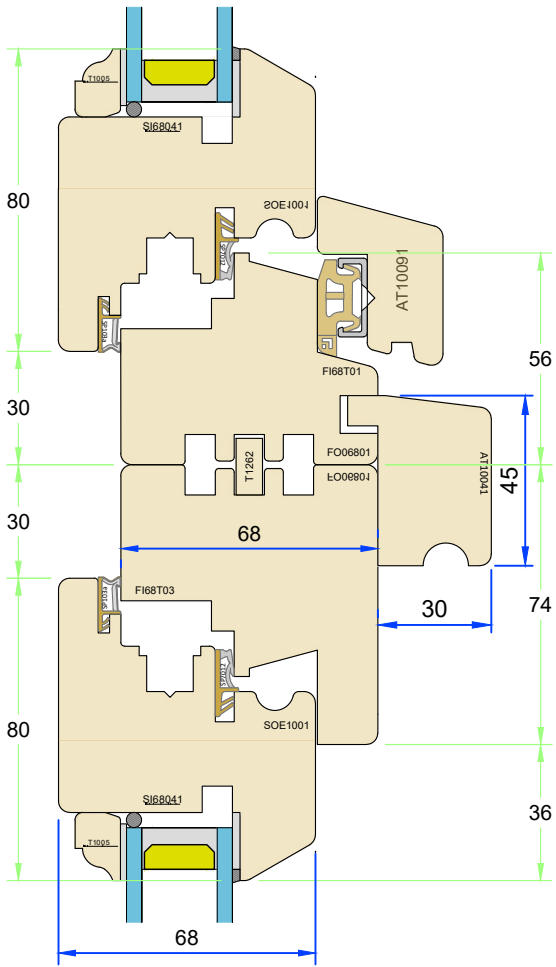


Vent in transom



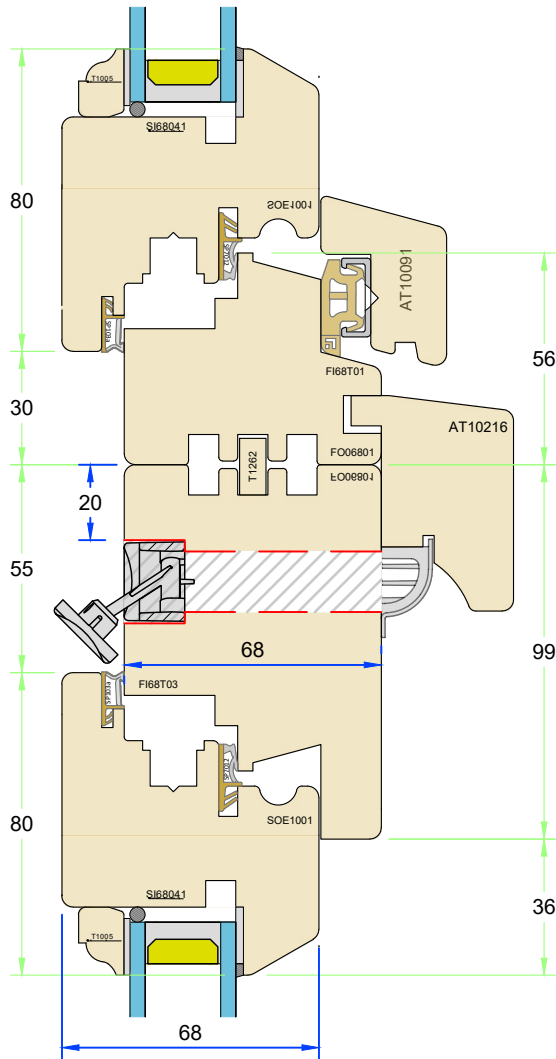


68mm frame with 78mm sash

Standard transom

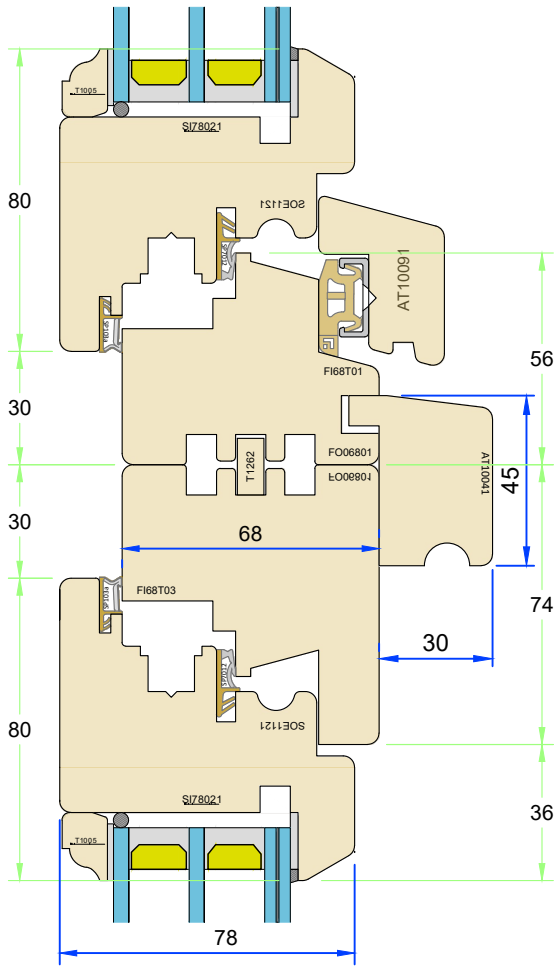

Vent in transom

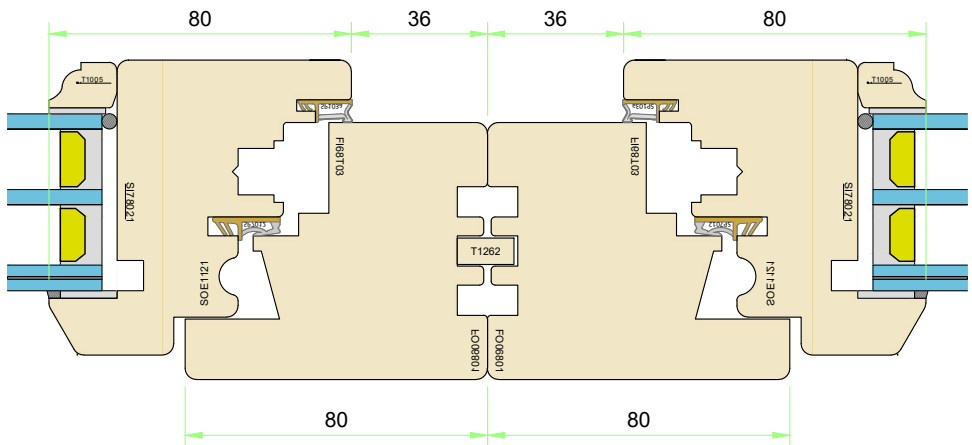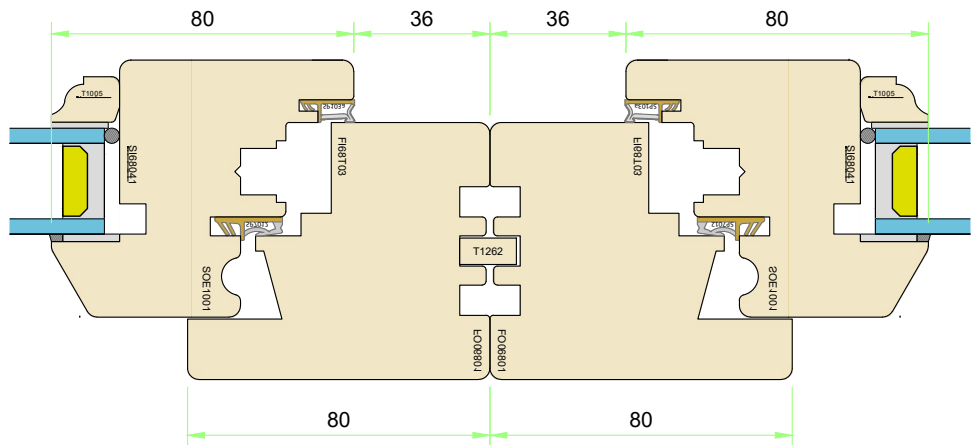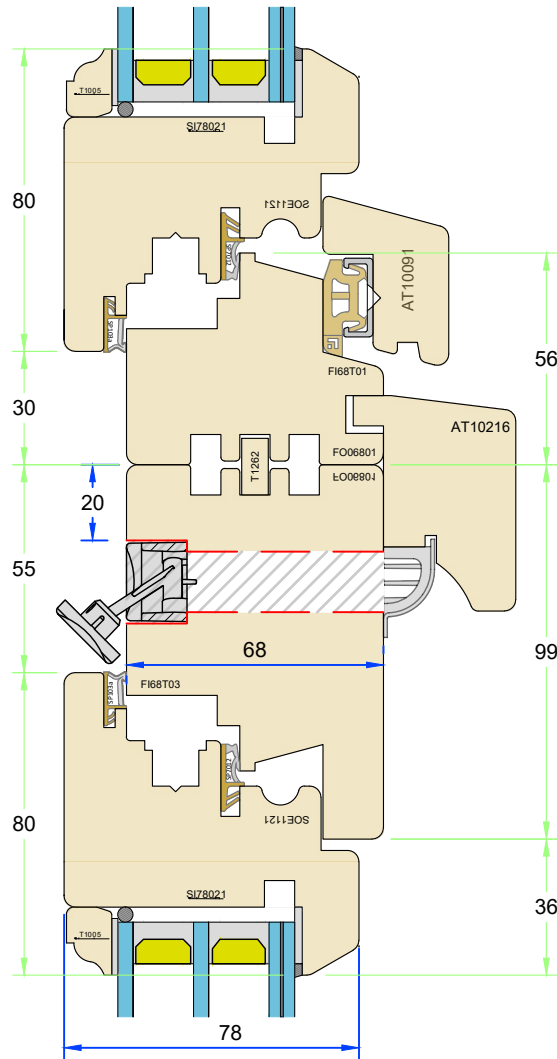


olerances are to George Barnsdale Standard Tolerance definitions (see supporting document for more detail) unless stated on the drawing.
ale & Sons Ltd. All rights reserved. No part of this drawing may be reproduced without the permission of George Barnsdale & Son Ltd.

Variable Dimensions
(Dim shown is usually min)
Fixed Dimensions
Localised routing

Part No. T-E1-68-XX		
Title: Traditional - Tilt and turn (68mm) Frame connection details		
Scale: As shown	Rev:	Date: 15-Apr-25
Drawn By: MKH	No.:	T-E1-68-XX-5

GEORGE
BARNSDALE
Est. 1884
High Street, Donington, Spalding, Lincs, PE11 4TA
01775 823000
www.georgebarnsdale.co.uk

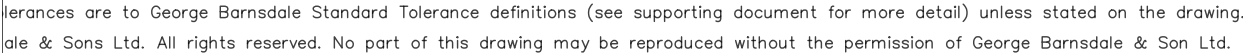

**GEORGE
BARNSDALE**
Est. 1884 —————
High Street, Donington, Spalding, Lincs, PE11 4T
01775 823000
www.georgebarnsdale.co.uk