

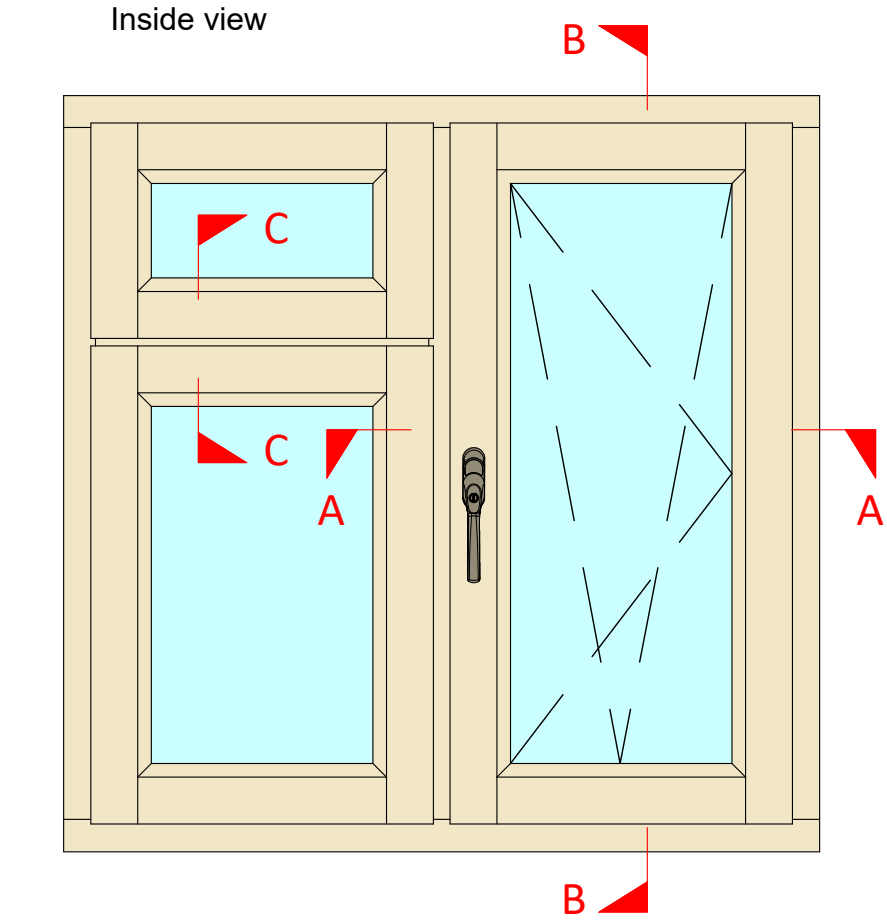
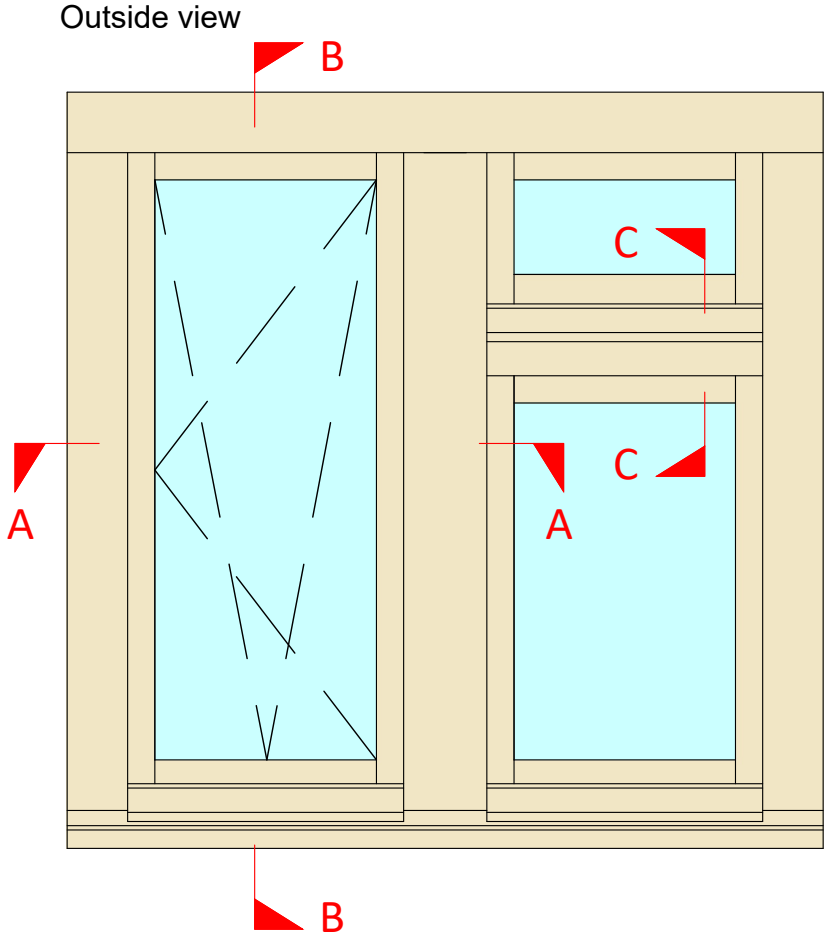



ELEVATIONS
(All details 1:10)

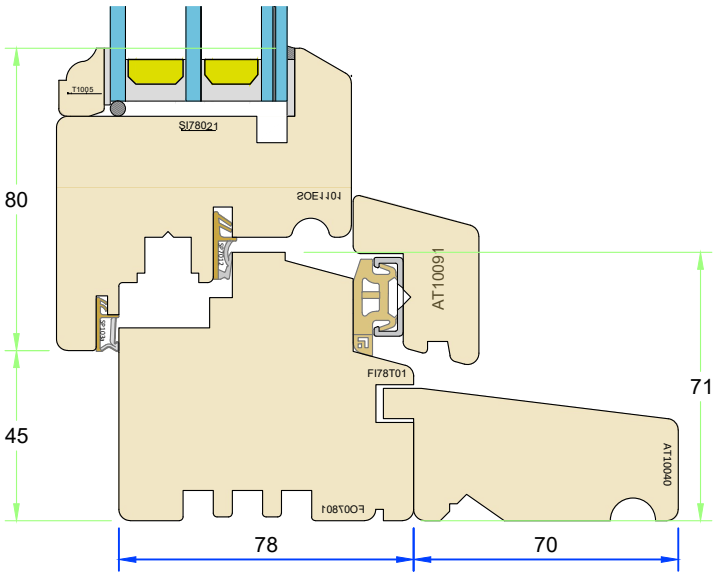

Section B-B - Head and cill details


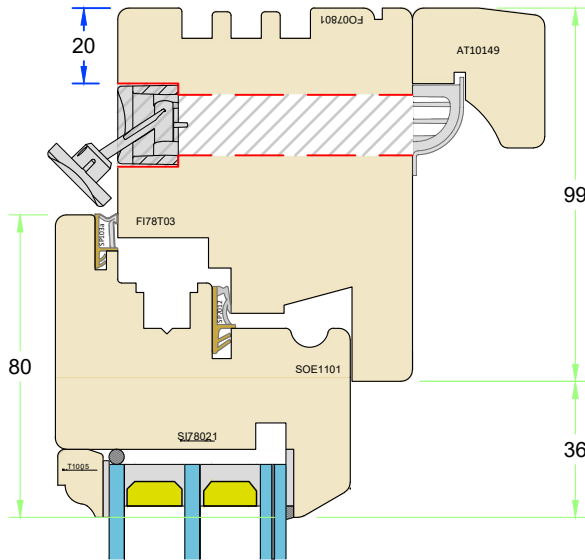


Section A-A - Jamb and mullion detail

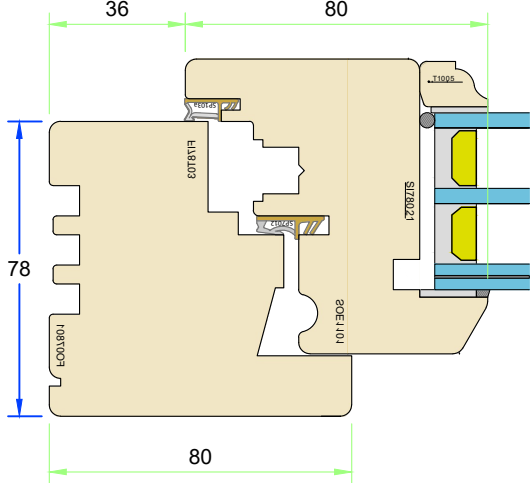

SECTIONS
(All details 1:2)

Section C-C - Transom detail

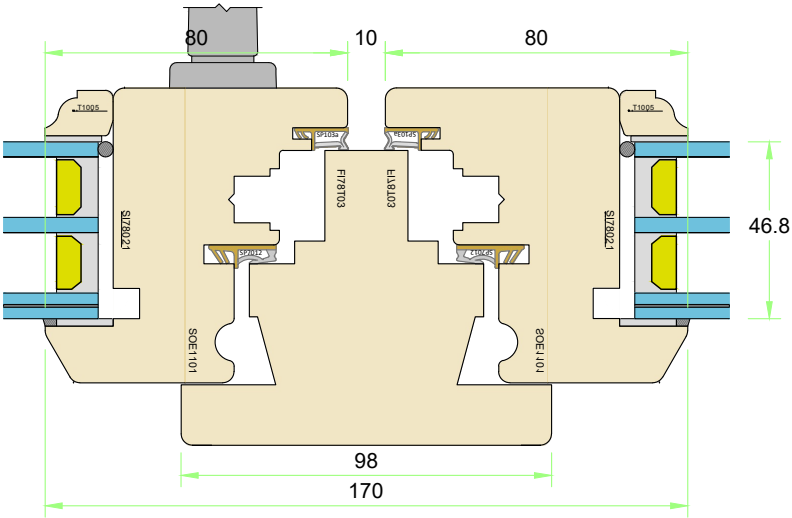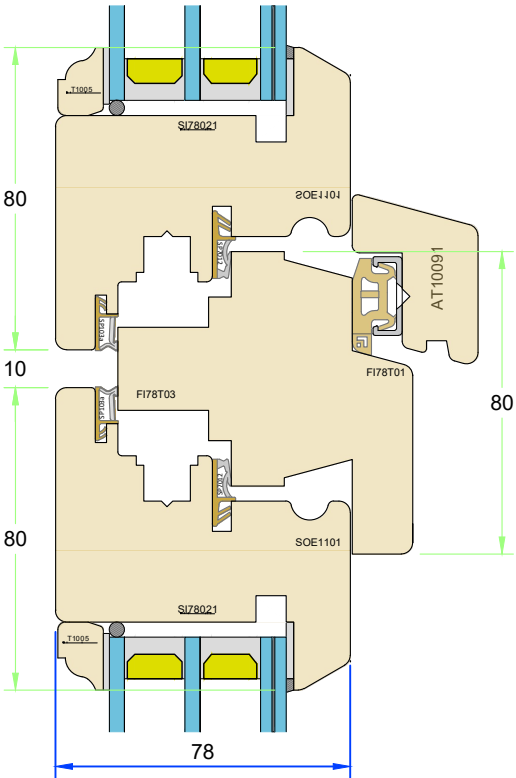

erances are to George Barnsdale Standard Tolerance definitions (see supporting document for more detail) unless stated on the drawing.
ale & Sons Ltd. All rights reserved. No part of this drawing may be reproduced without the permission of George Barnsdale & Son Ltd.

Variable Dimensions
(Dim shown is usually min)

Fixed Dimensions



Localised routing

Part No. T-E1-78-XX			
Title: Traditional - Tilt and turn (78mm) Standard Frame Sections			
Scale:	As shown	Rev:	Date: 18.03.25
Drawn By:	MKH	No.:	T-E1-78-XX-1


GEORGE
BARNSDALE

Est. 1884


High Street, Donington, Spalding, Lincs, PE11 4TA
01775 823000
www.georgebarnsdale.co.uk

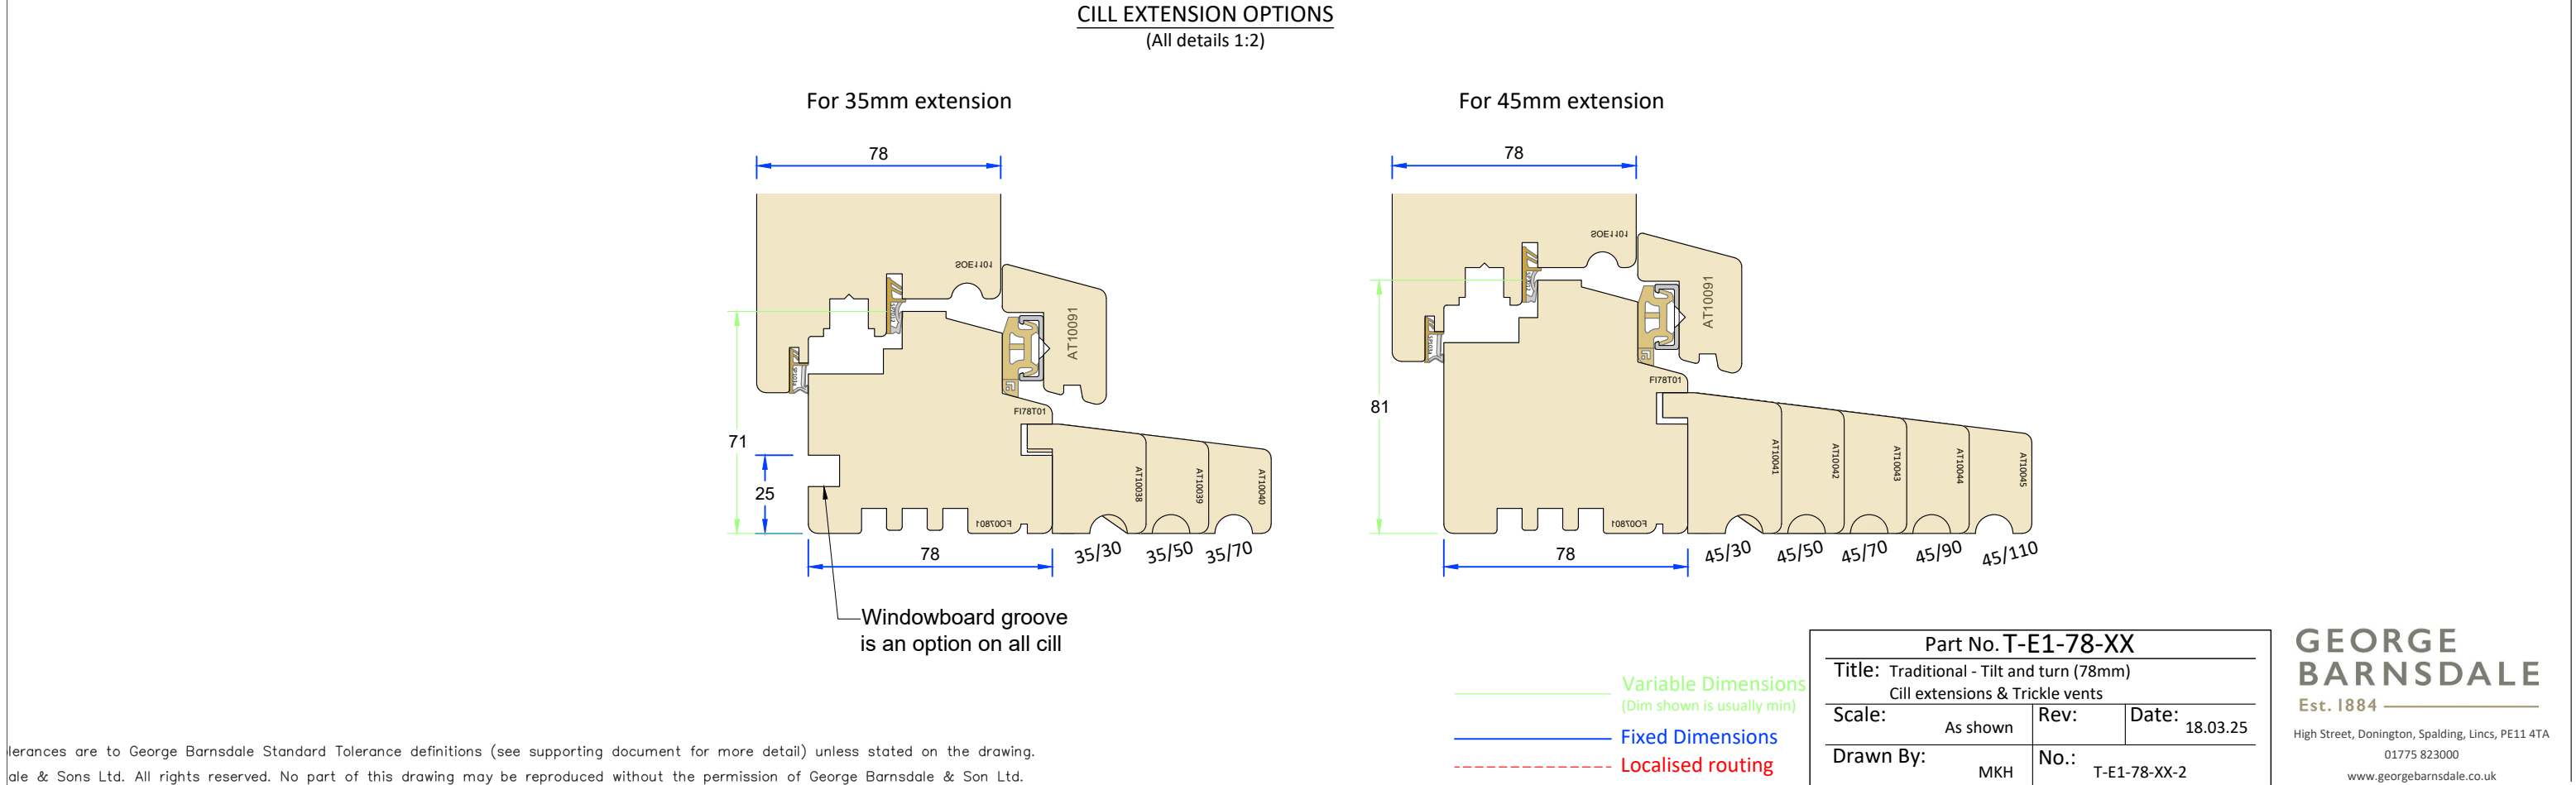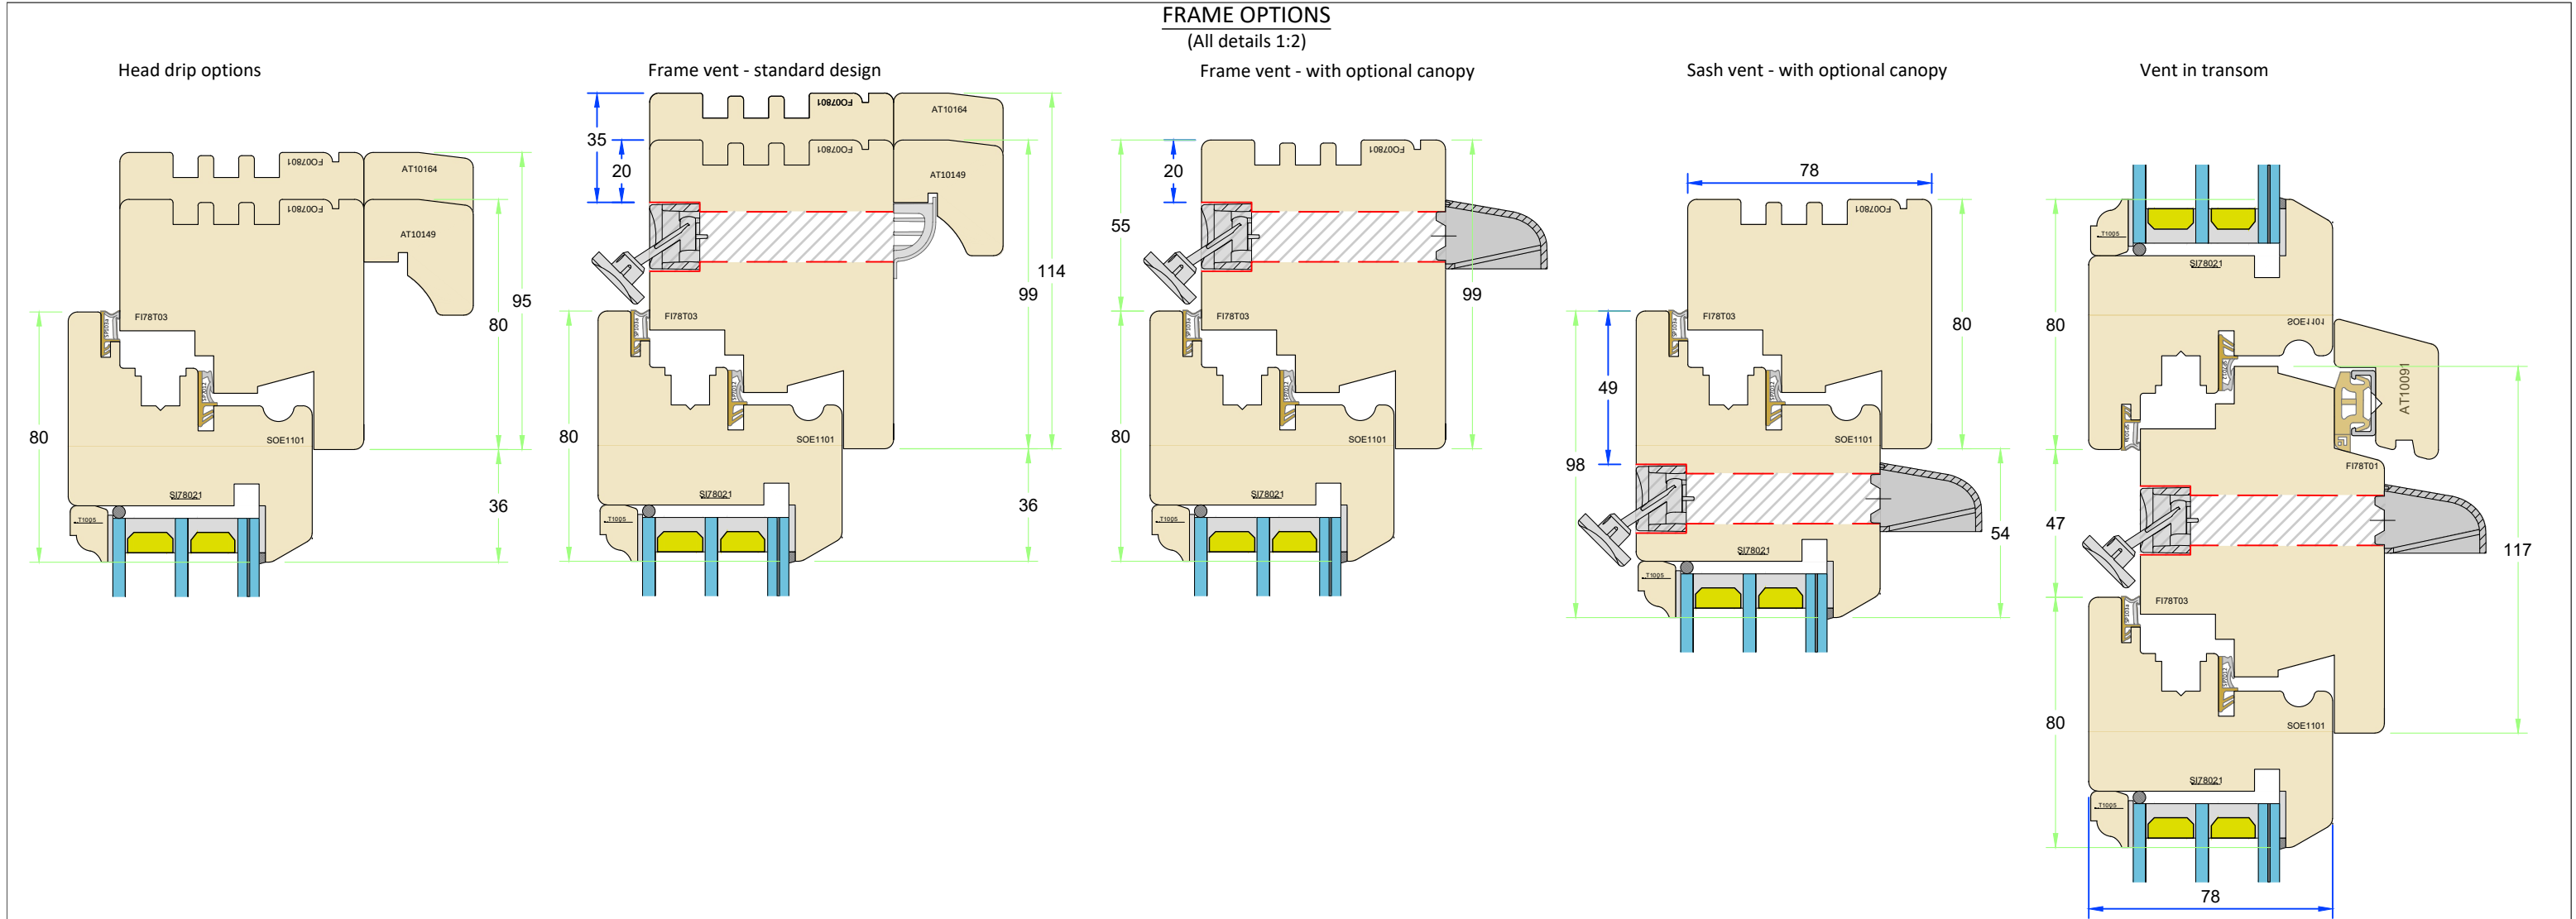

Outside view

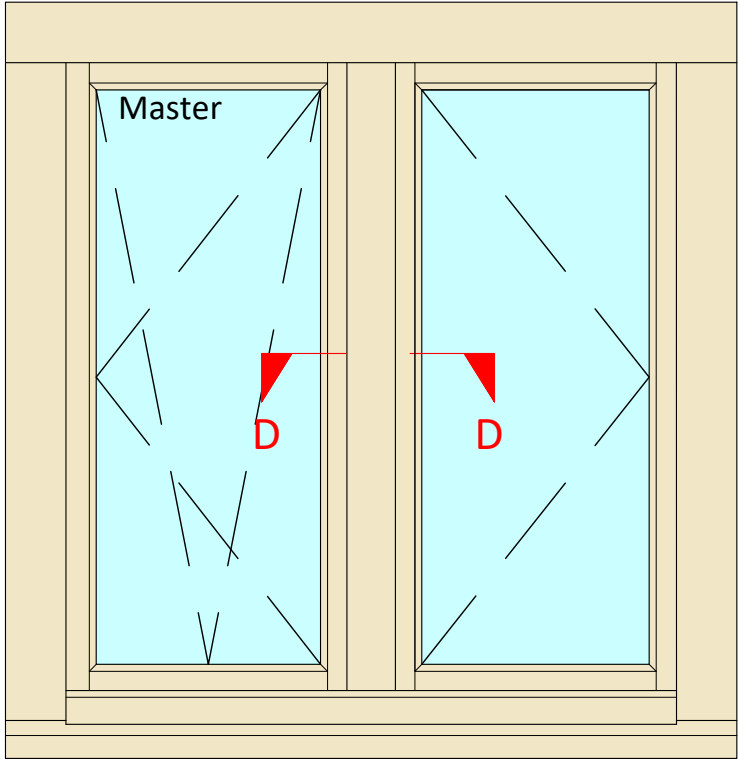


Inside view

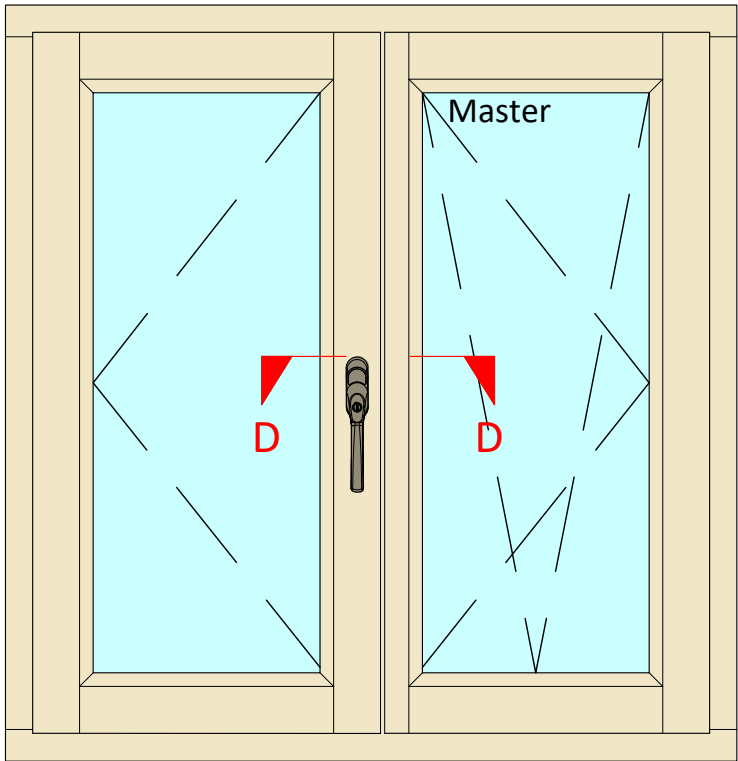


FRENCH WINDOW OPTIONS

(All details 1:2)

Section D-D - French window detail

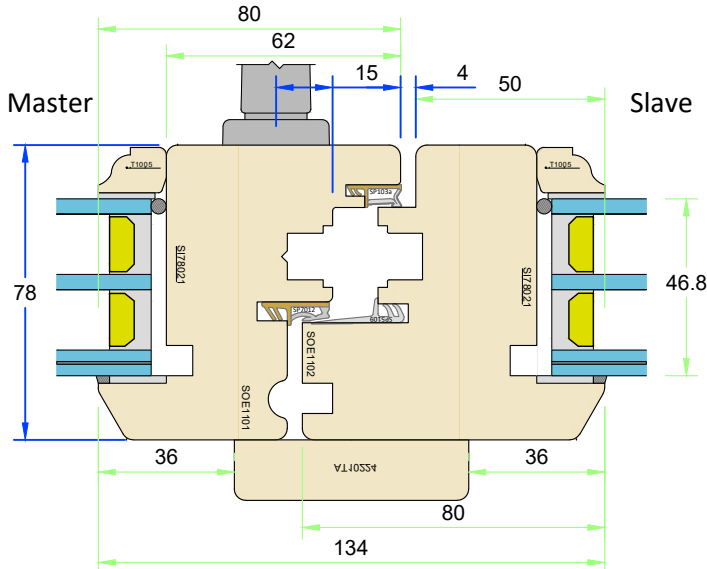


French window detail with external handle

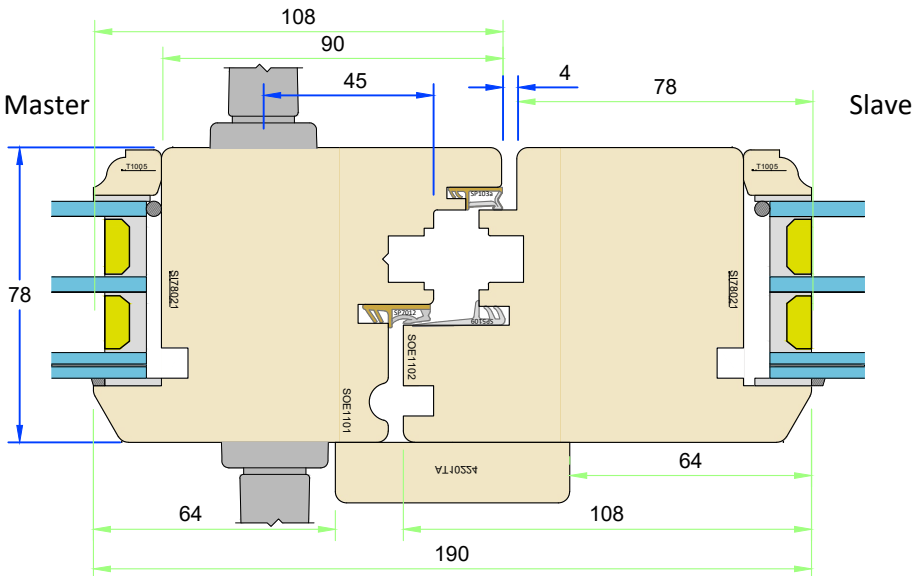

When an external handle is allowed for the sash bottom rail is increased to 180mm as standard





False transom detail

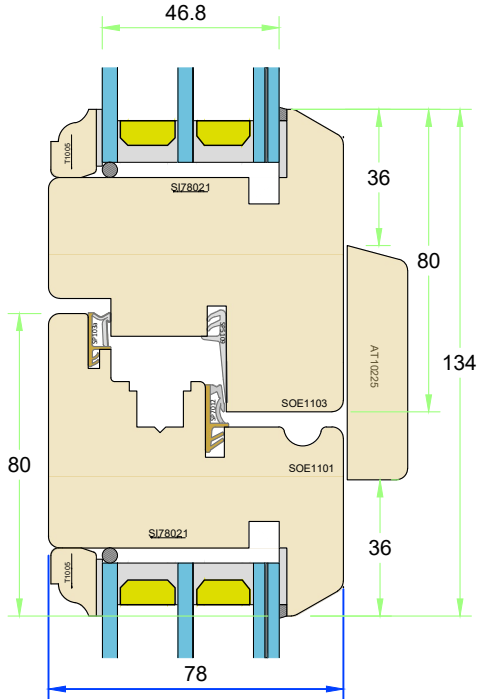

DIRECT GLAZED OPTIONS

(All details 1:2)

Section E-E - Direct glazed frame option

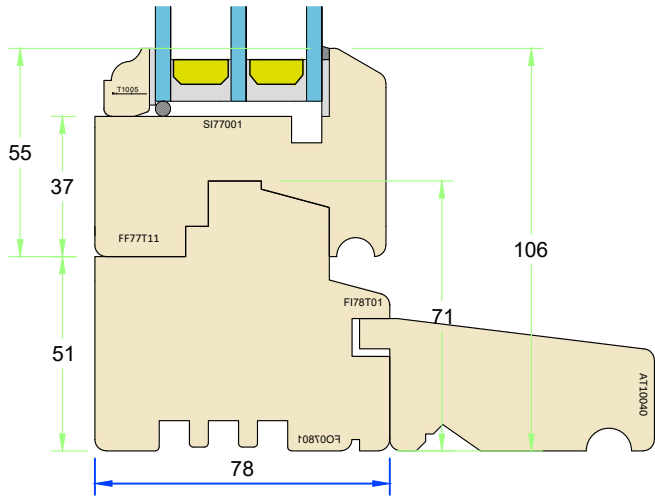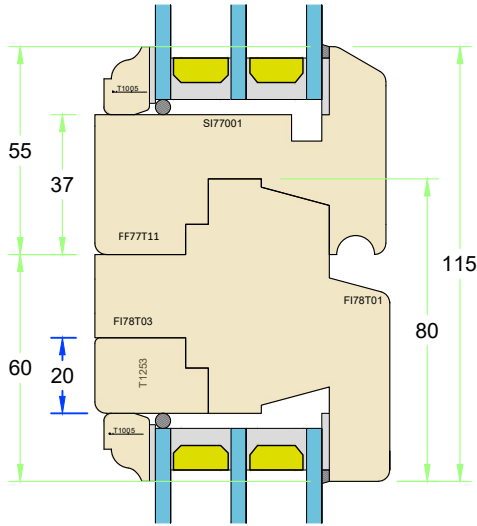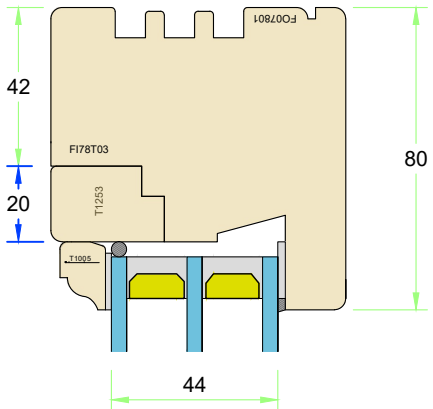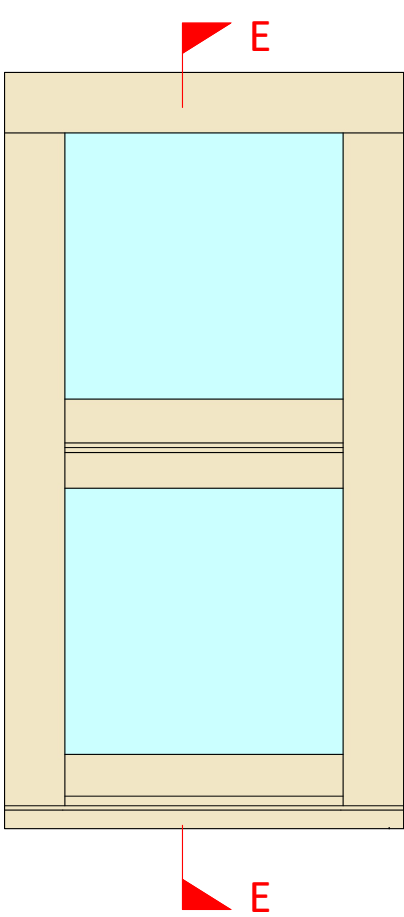

Variable Dimensions
(Dim shown is usually min)

Fixed Dimensions

Localised routing

Part No. T-E1-78-XX

Title: Traditional - Tilt and turn (78mm)
78mm sash - French window & direct glazed options





Scale: As shown Rev: Date: 18.03.25

Drawn By: MKH No.: T-E1-78-XX-3


GEORGE
BARNSDALE
Est. 1884

High Street, Donington, Spalding, Lincs, PE11 4TA
01775 823000
www.georgebarnsdale.co.uk


78mm FRAME WITH 68mm SASH DETAILS
(All details 1:2)

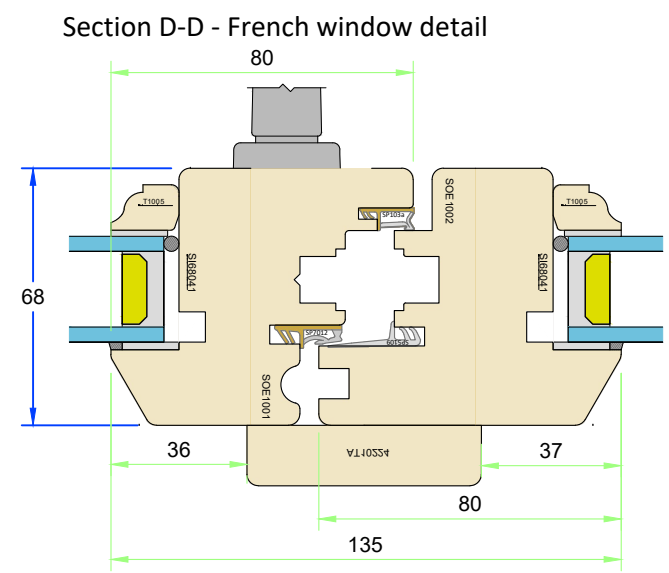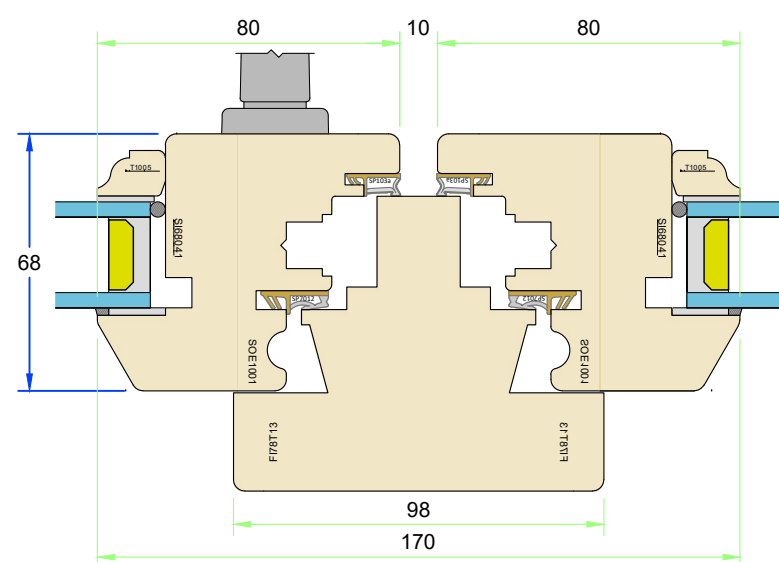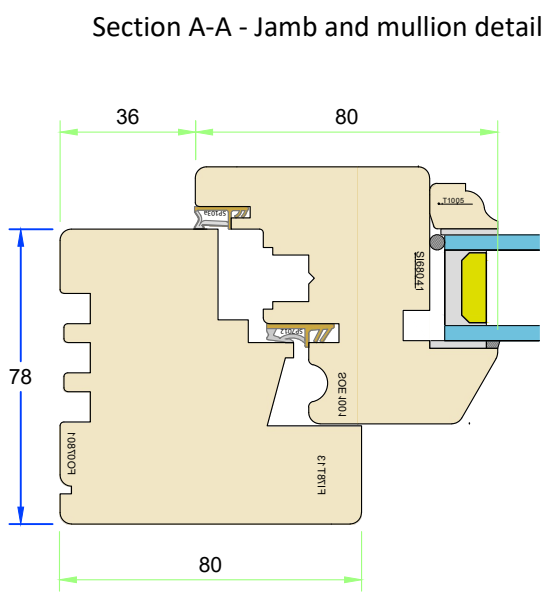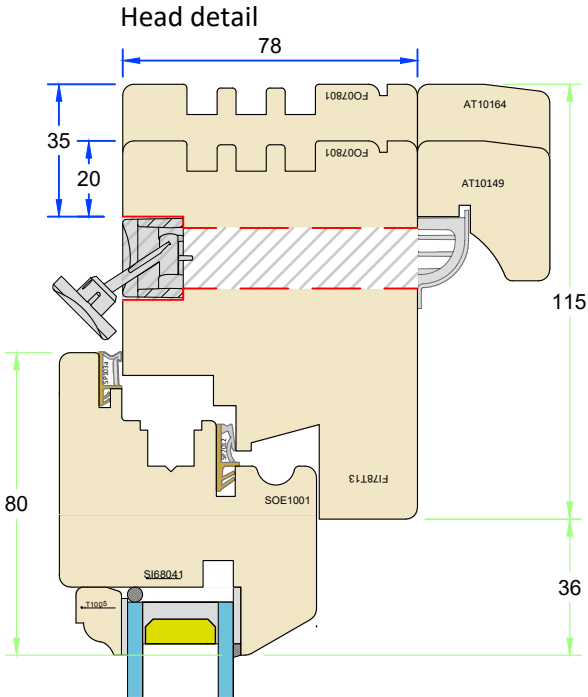




False transom detail

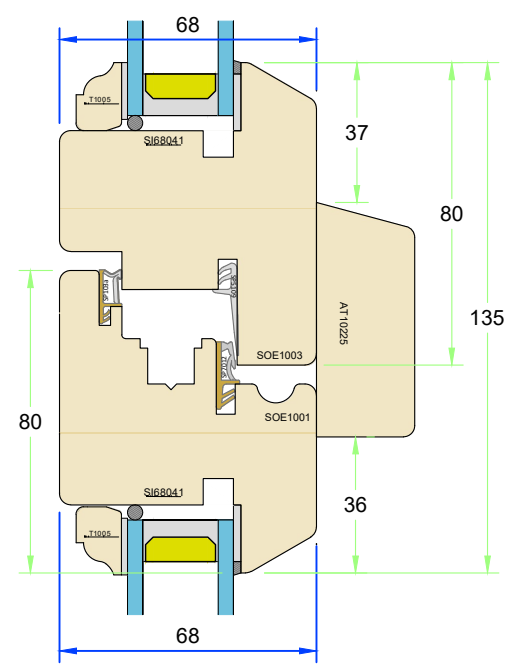

Section B-B - Transom detail

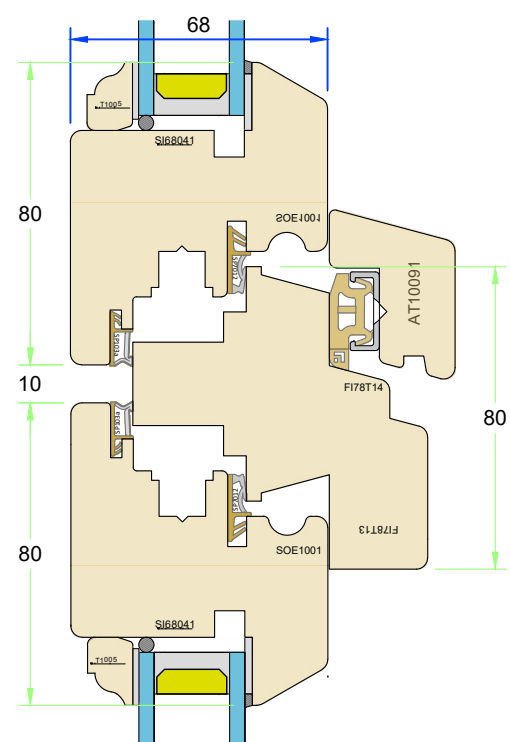

Vent in transom

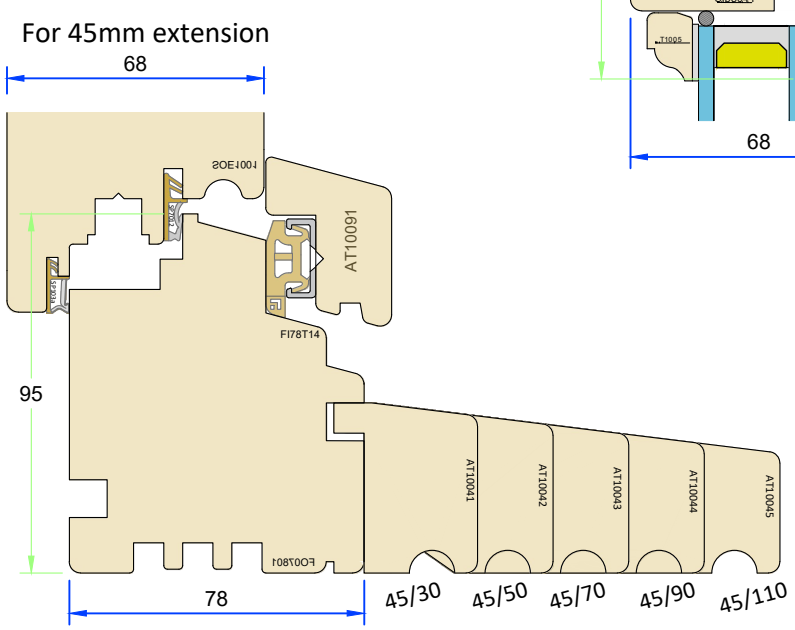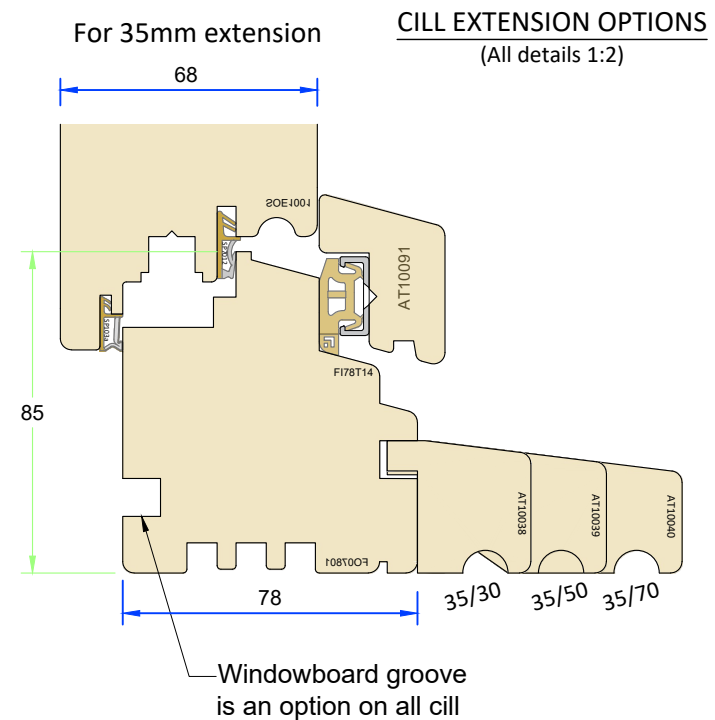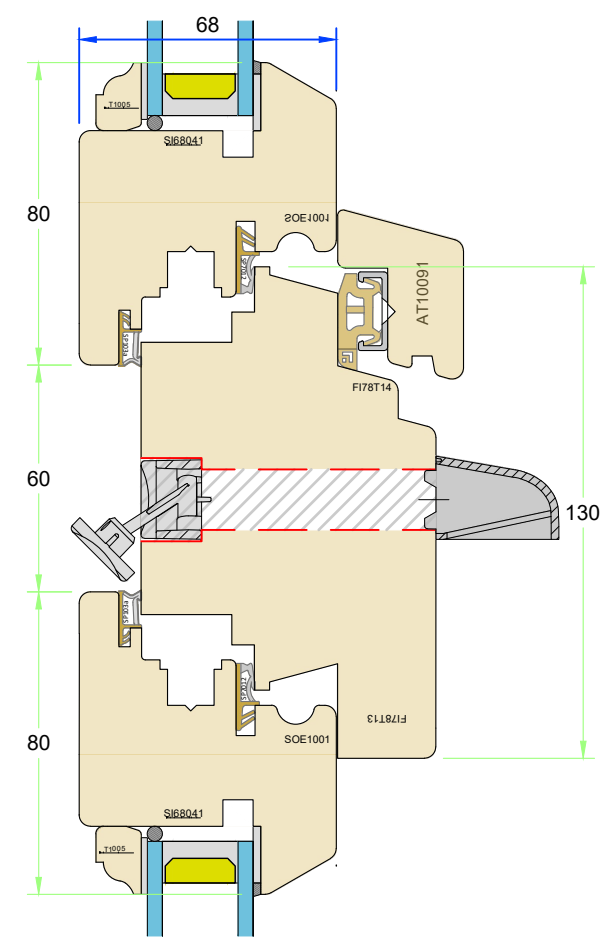

Tolerances are to George Barnsdale Standard Tolerance definitions (see supporting document for more detail) unless stated on the drawing.
George Barnsdale & Sons Ltd. All rights reserved. No part of this drawing may be reproduced without the permission of George Barnsdale & Son Ltd.

Variable Dimensions
(Dim shown is usually min)

Fixed Dimensions


Localised routing

Part No. T-E1-78-XX			
Title: Traditional - Tilt and turn (78mm) 68mm sash - frame options & cill extensions			
Scale:	As shown	Rev:	Date: 04.12.24
Drawn By:	MKH	No.:	T-E1-78-XX-4


GEORGE BARNSDALE
Est. 1884

High Street, Donington, Spalding, Lincs, PE11 4TA
01775 823000
www.georgebarnsdale.co.uk

78mm frame with 68mm sash

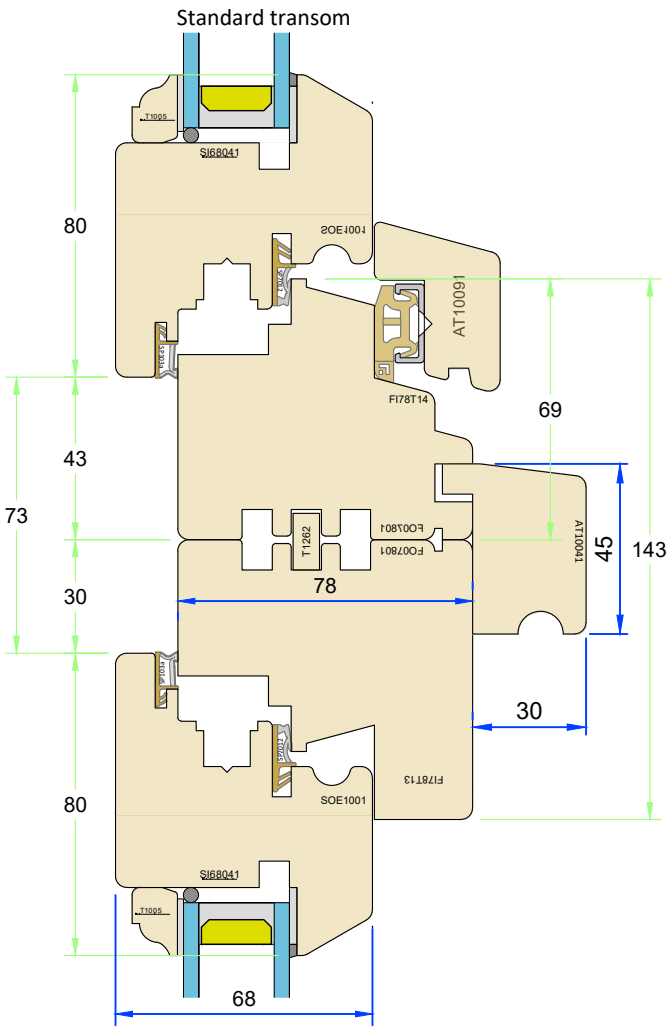


Vent in transom



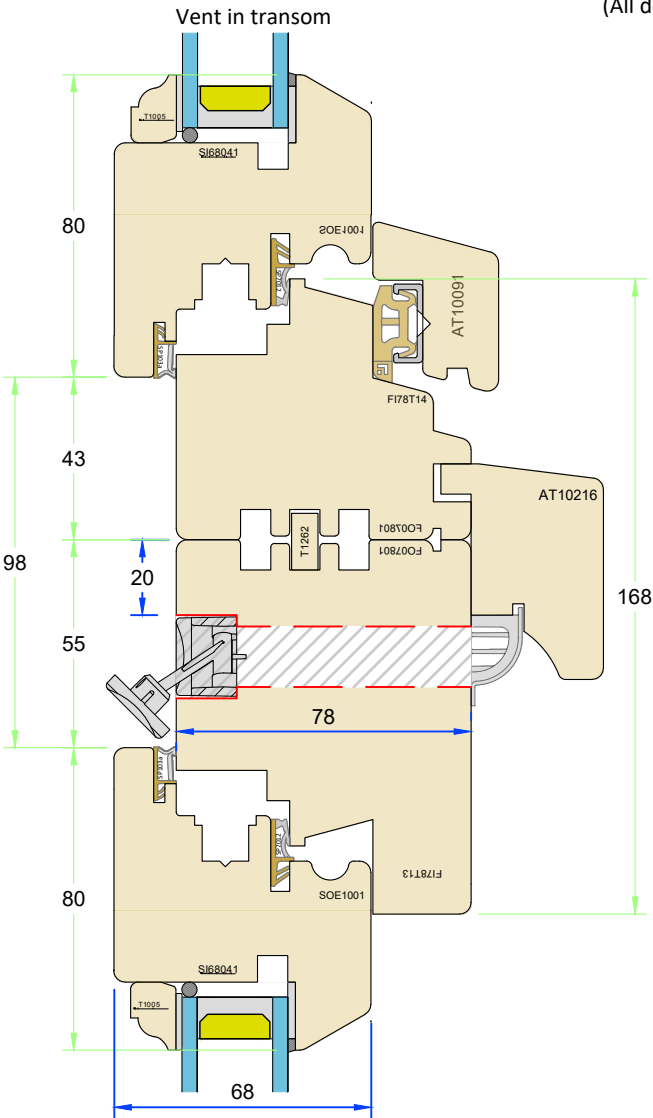


FRAME CONNECTIONS
(All details 1:2)

78mm frame with 78mm sash

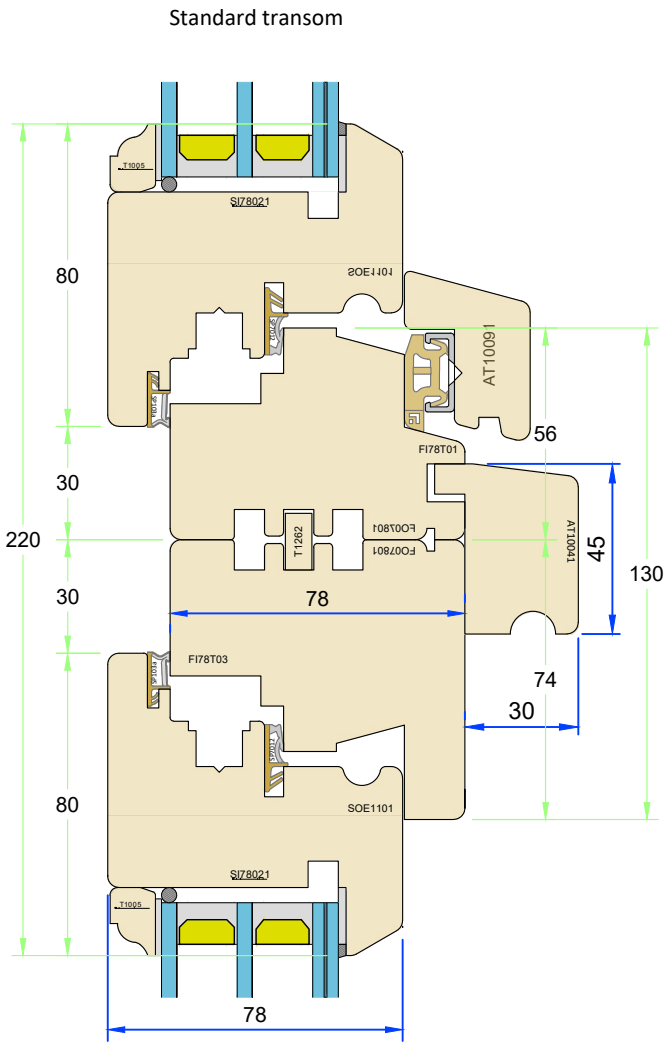

Vent in transom

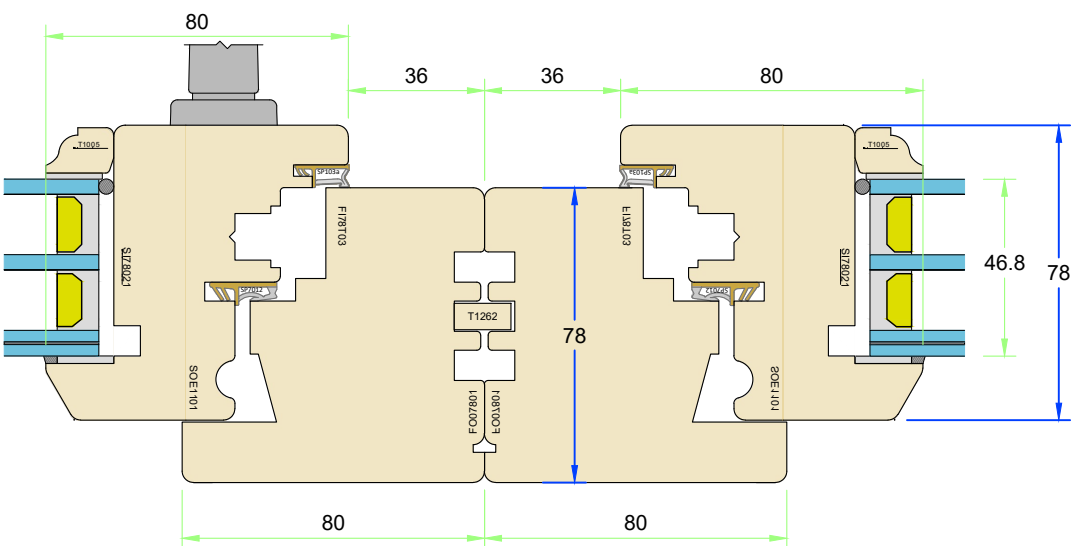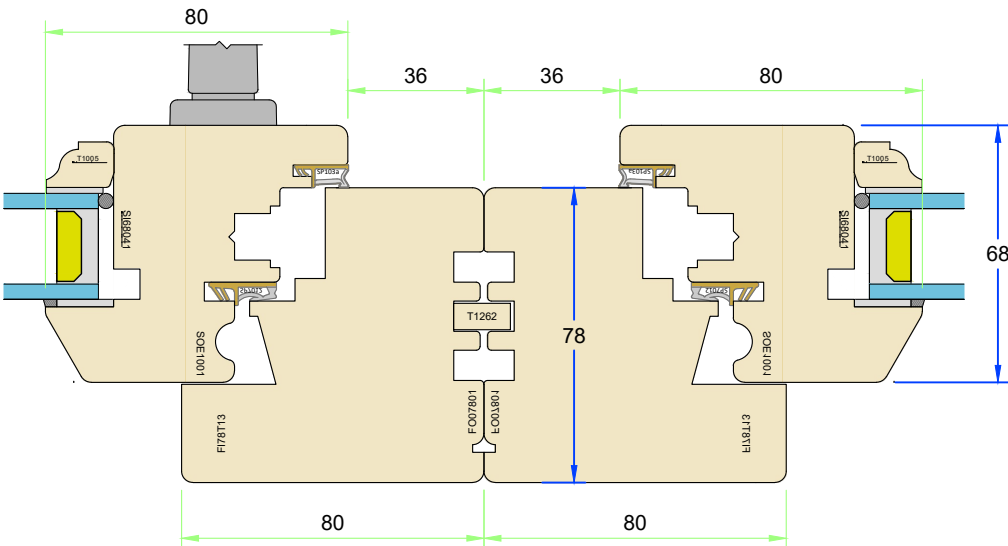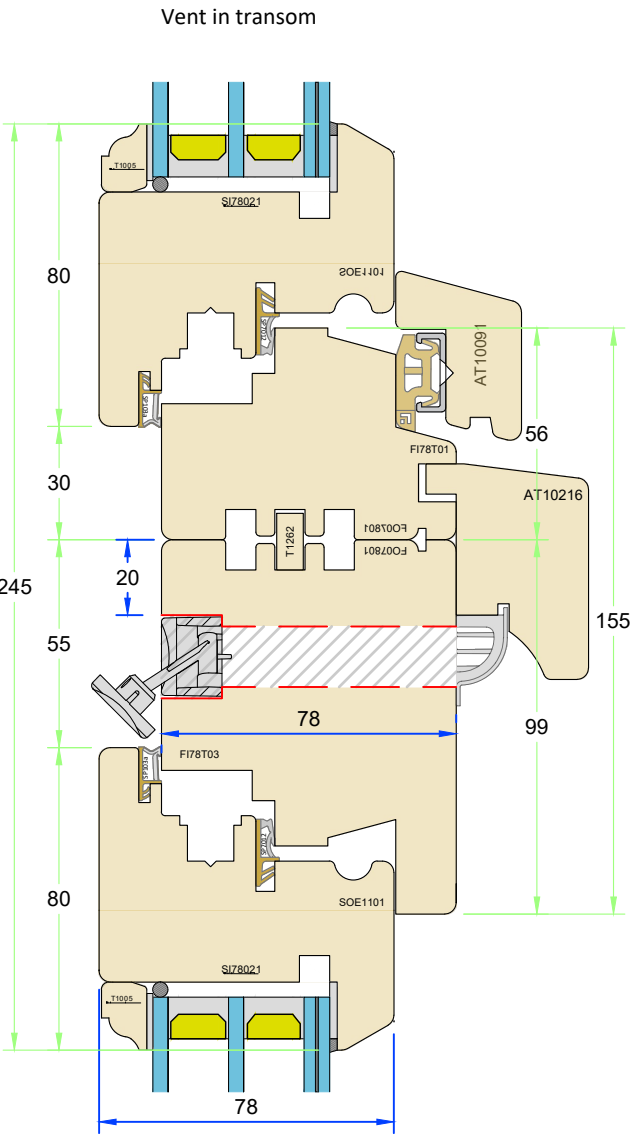

olerances are to George Barnsdale Standard Tolerance definitions (see supporting document for more detail) unless stated on the drawing.
ale & Sons Ltd. All rights reserved. No part of this drawing may be reproduced without the permission of George Barnsdale & Son Ltd.

Variable Dimensions
(Dim shown is usually min)
Fixed Dimensions
Localised routing

Part No. T-E1-78-XX		
Title: Traditional - Tilt and turn (78mm) Frame connection options		
Scale: As shown	Rev:	Date: 04.12.24
Drawn By: MKH	No.:	T-E1-78-XX-5

GEORGE
BARNSDALE
Est. 1884
High Street, Donington, Spalding, Lincs, PE11 4TA
01775 823000
www.georgebarnsdale.co.uk