




ELEVATIONS
(All details 1:10)

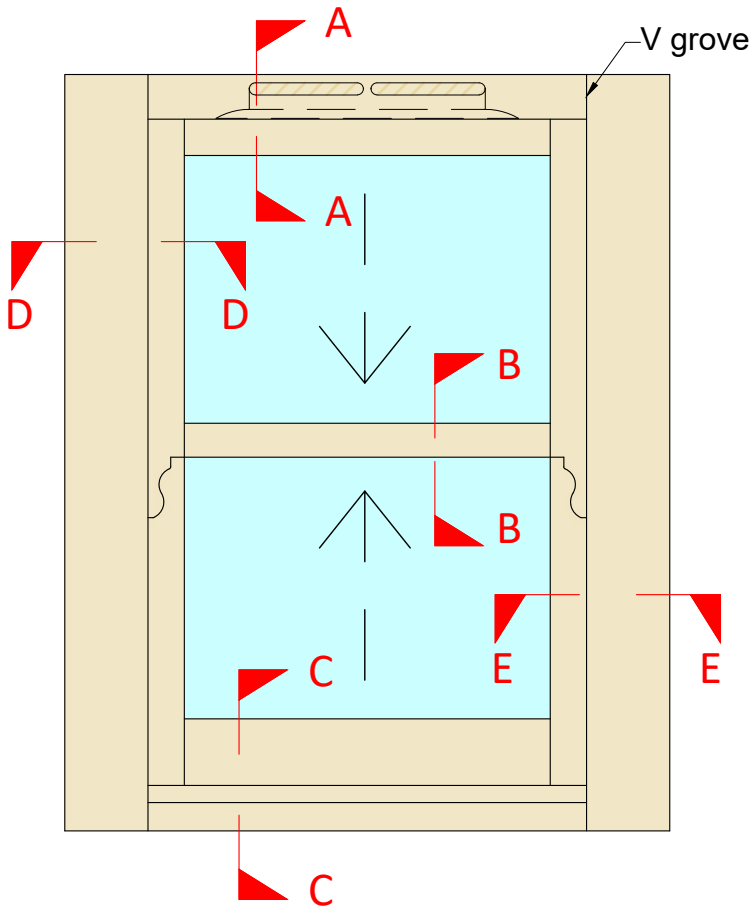


Inside view Flush

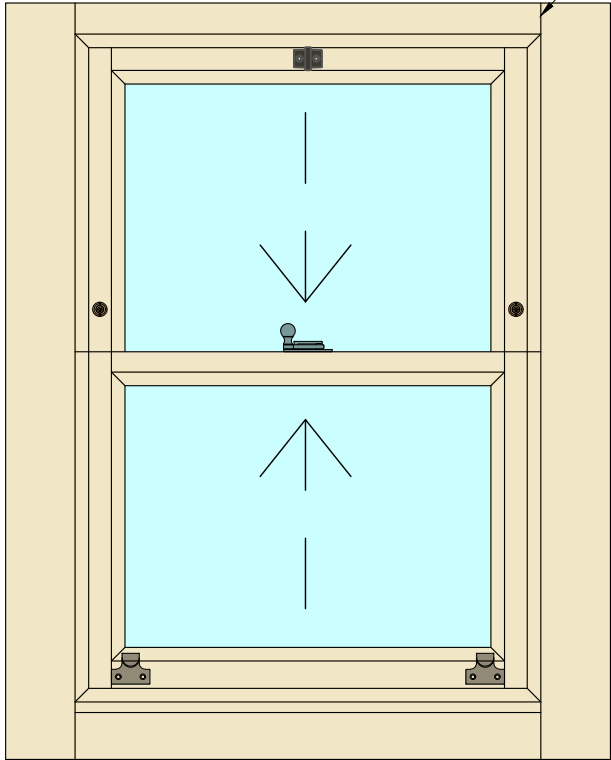


Section A-A - Head

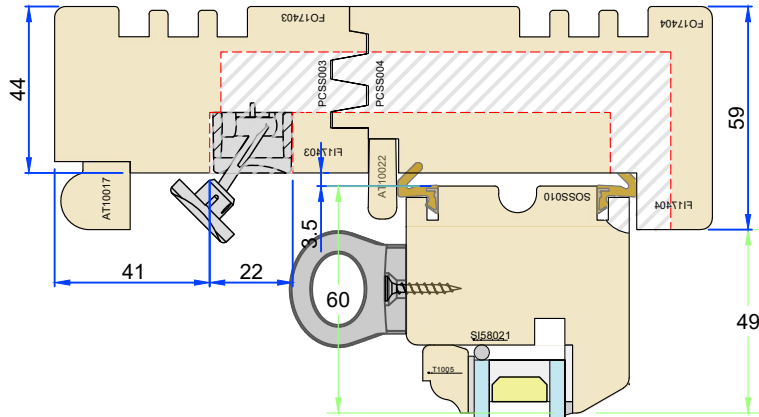

Frame vent elevation detail showing hidden slot size. Fitted as standard
Section B-B - Meeting Rail

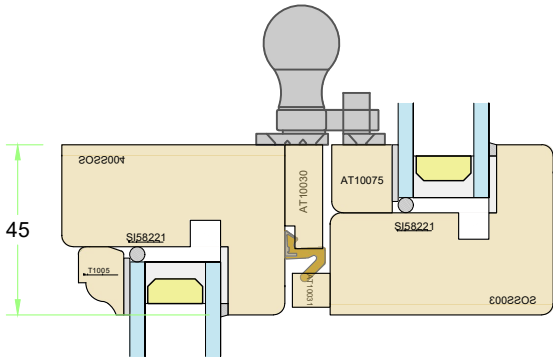


Section C-C - Cill

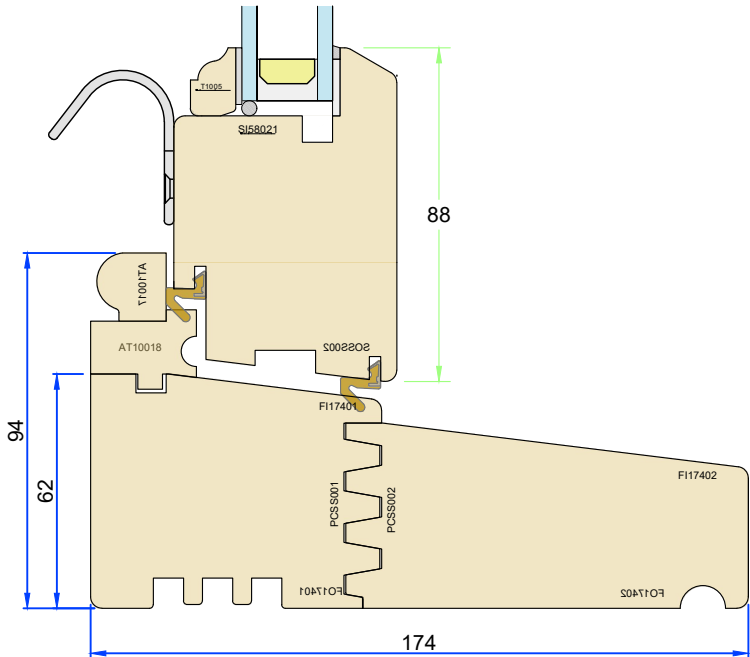


SECTIONS
(All details 1:2)

Section D-D - Upper Jamb

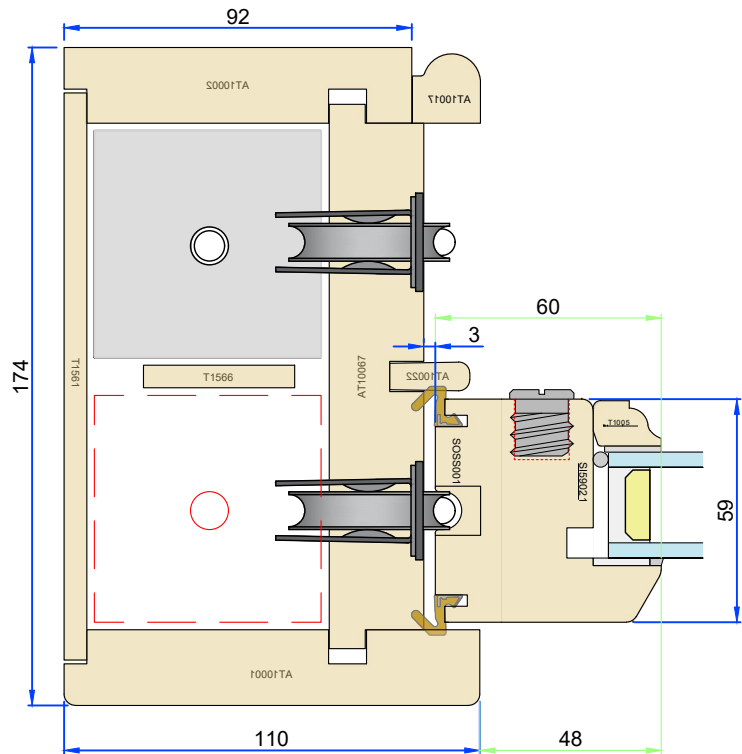

Section E-E - Lower Jamb

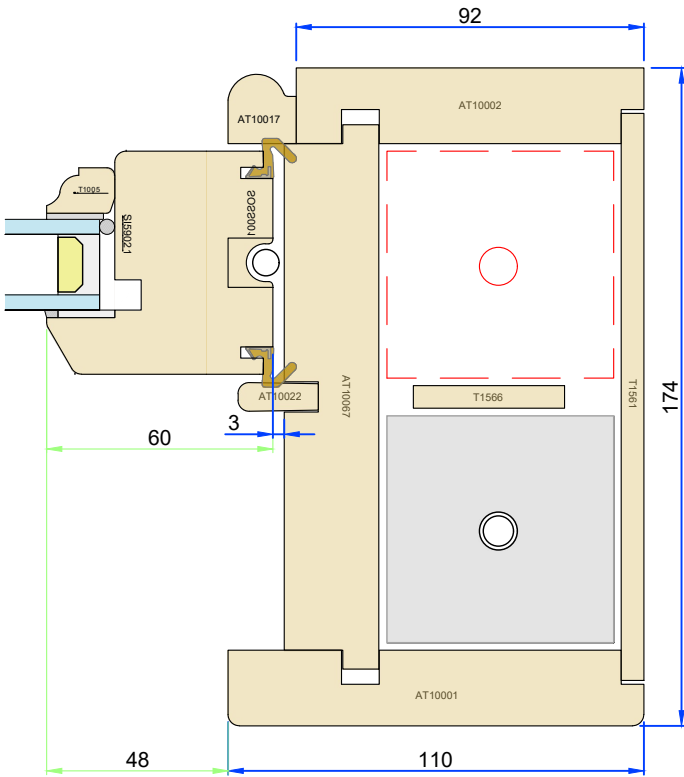

Tolerances: All tolerances are to George Barnsdale Standard Tolerance definitions (see supporting document for more detail) unless stated on the drawing. ©George Barnsdale & Sons Ltd. All rights reserved. No part of this drawing may be reproduced without the permission of George Barnsdale & Son Ltd.

Variable Dimensions
(Dim shown is usually min)

Fixed Dimensions

Localised routing


System: T-S1-174			
Title: Traditional - Box sash window (59mm)			
Scale:	As Shown	Rev:	Date:
			11-Feb-25
Drawn By:	M Hollands	No.:	T-S1-174-1

GEORGE
BARNSDALE
Est. 1884


High Street, Donington, Spalding, Lincs, PE11 4TA
01775 82300
www.georgebarnsdale.co.uk

SASH FRAME OPTIONS
(All details 1:2)


Cill Extension Option - 30mm

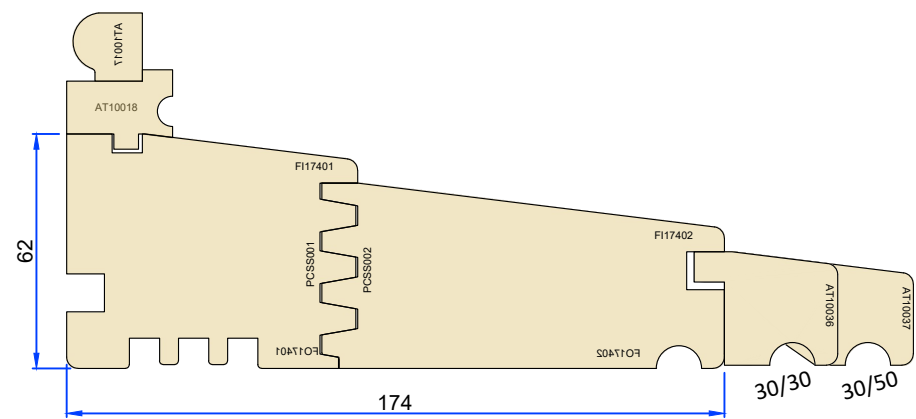

Cill Extension Option - 35mm

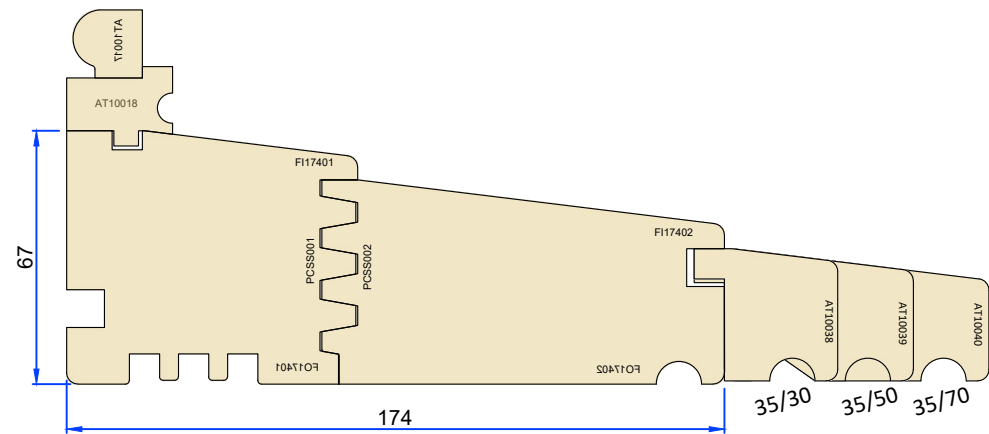


Cill Extension Option - 45mm

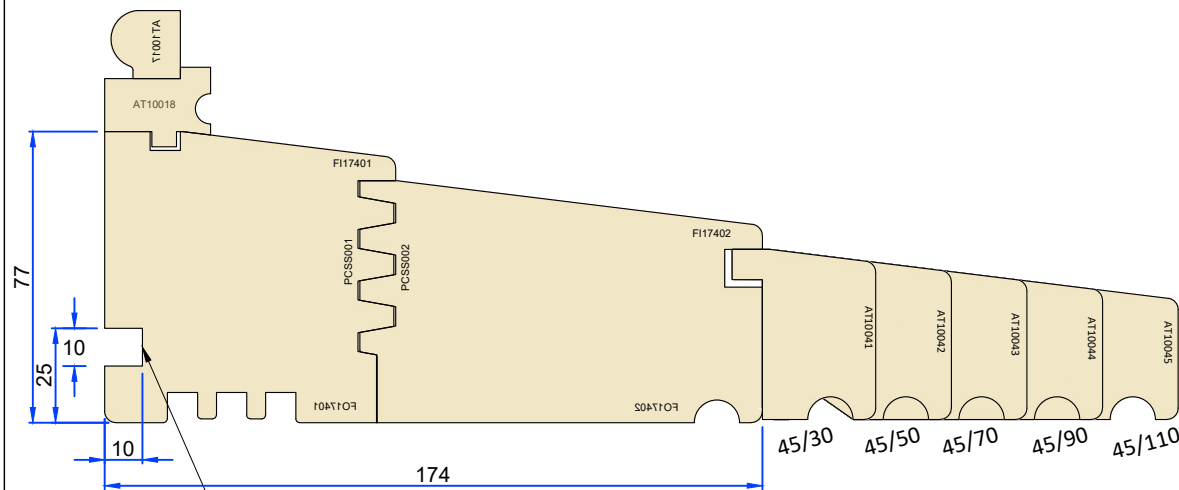


Windowboard groove
is an option on all cill

Section F-F - High level transom detail

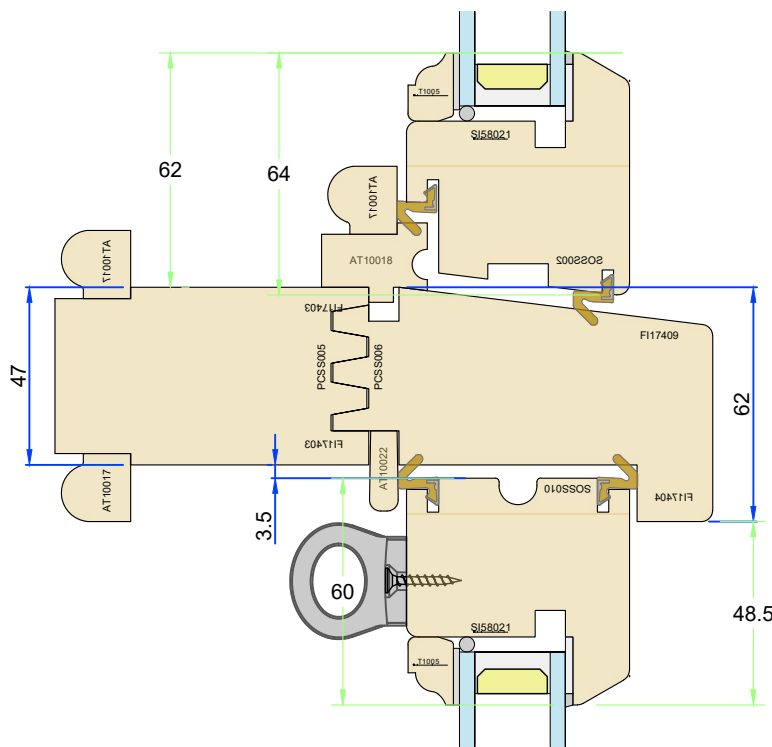


Section G-G - Low level transom detail

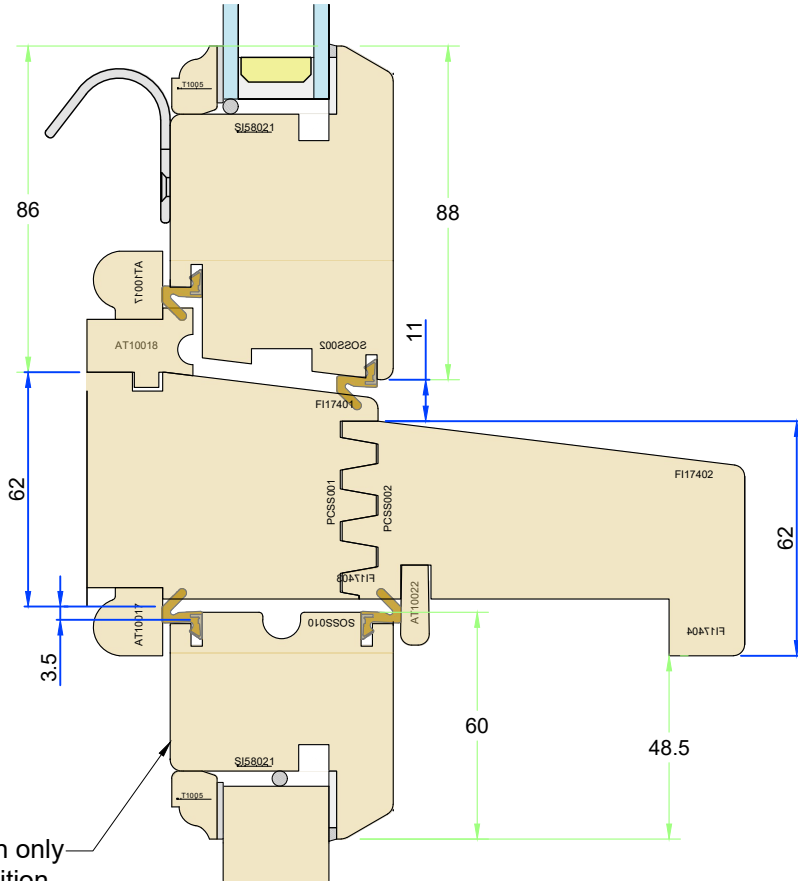

Fixed sash only
in this position

ELEVATIONS
(All details 1:10)

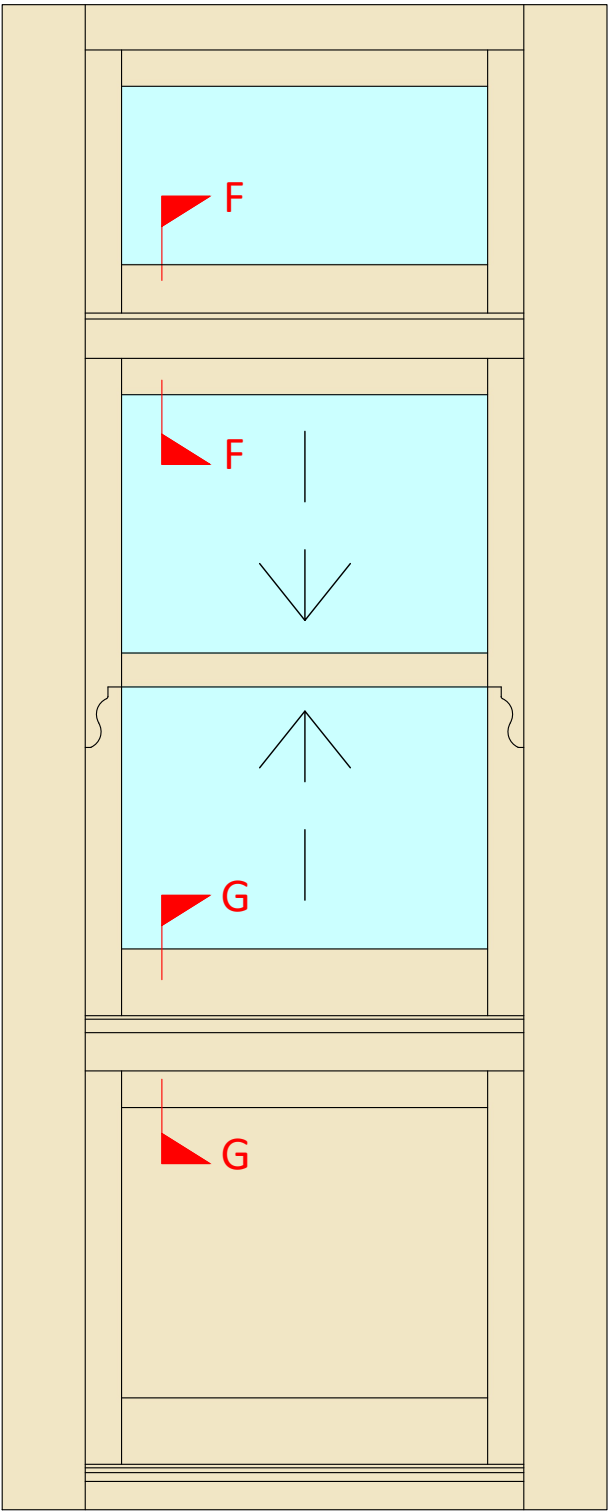

Tolerances: All tolerances are to George Barnsdale Standard Tolerance definitions (see supporting document for more detail) unless stated on the drawing. ©George Barnsdale & Sons Ltd. All rights reserved. No part of this drawing may be reproduced without the permission of George Barnsdale & Son Ltd.

System: T-S1-174			
Title: Traditional - Box sash window (59mm)			
Scale:	As Shown	Rev:	Date: 11-Feb-25
Drawn By:	M Hollands	No.:	T-S1-174-2



GEORGE
BARNSDALE

Est. 1884


High Street, Donington, Spalding, Lincs, PE11 4TA
01775 82300
www.georgebarnsdale.co.uk

- Variable Dimensions
(Dim shown is usually min)
- Fixed Dimensions
- Localised routing


ELEVATIONS
(All details 1:10)

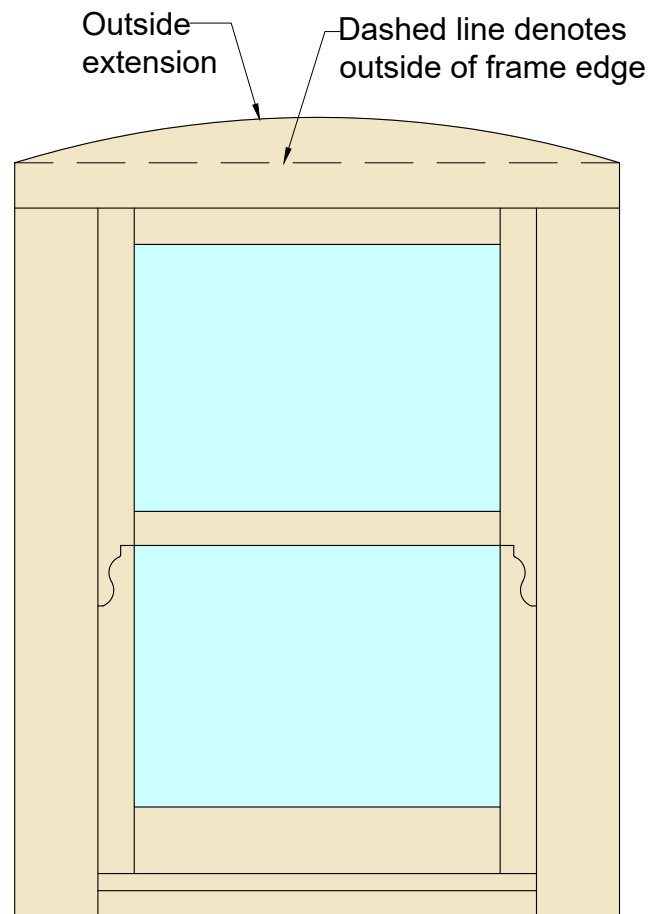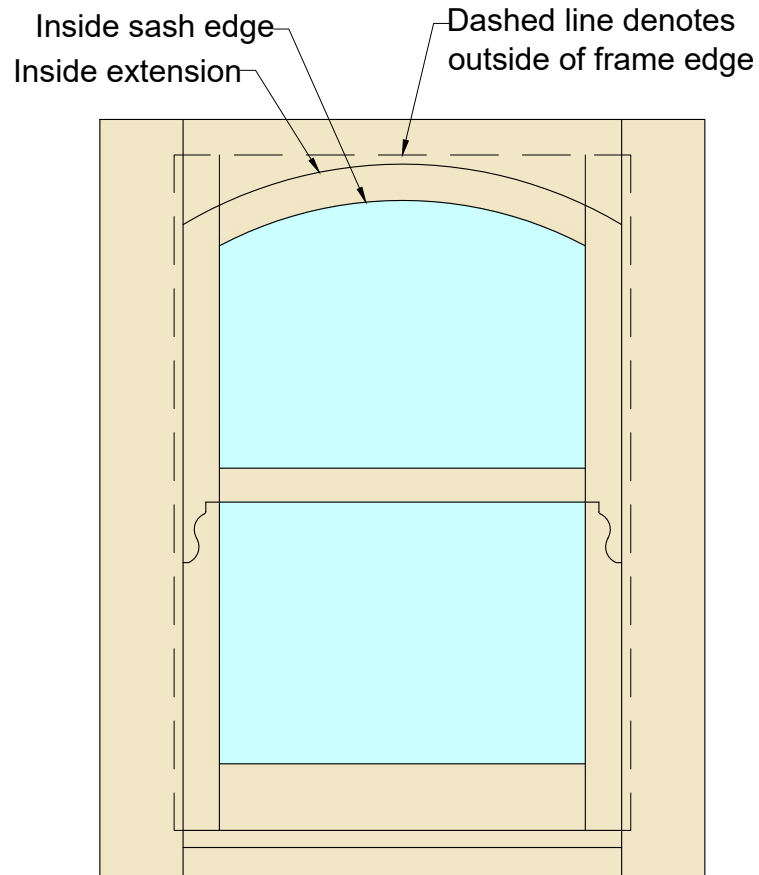

Solid head extended lining option

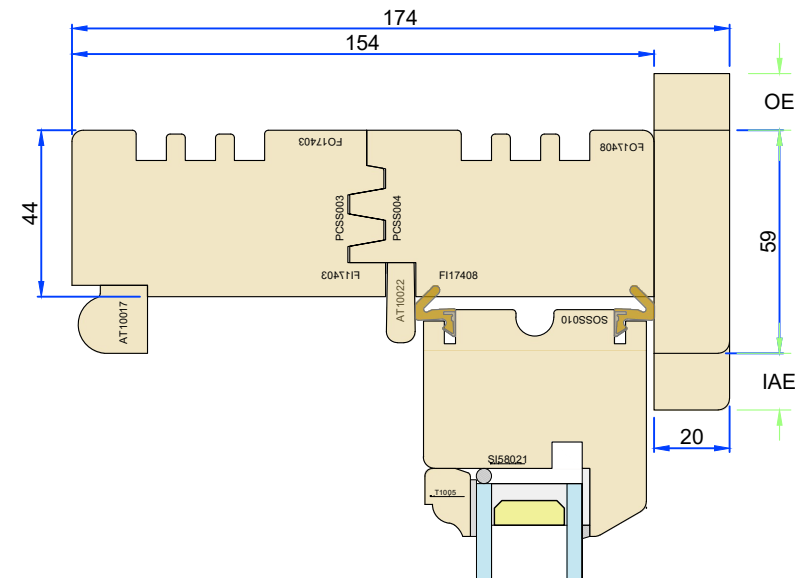


Box head extended lining option

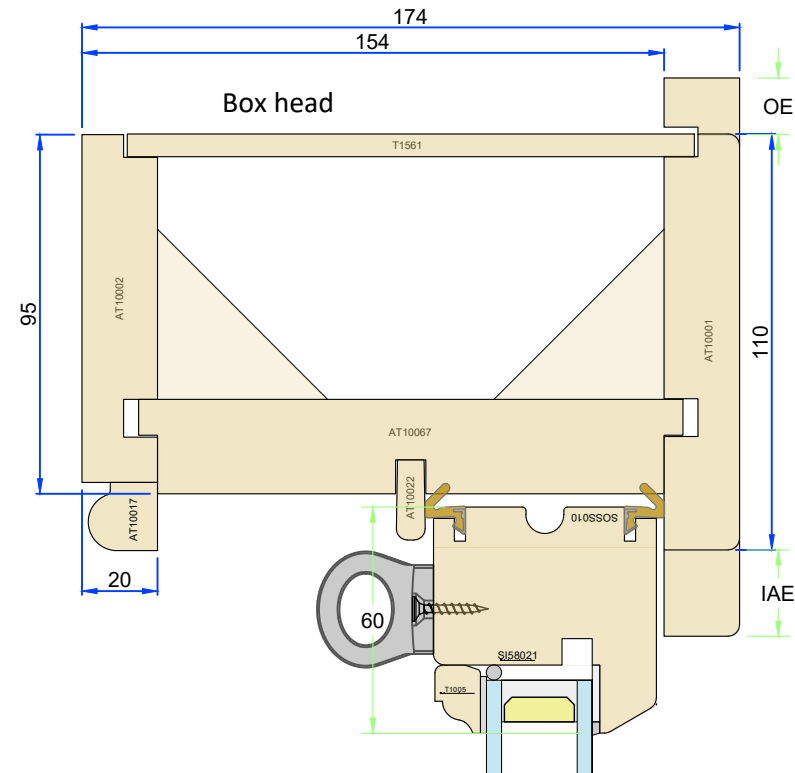


OE Outside extension
IAE Inside arch extension

Head options
(All details 1:2)

Head detail

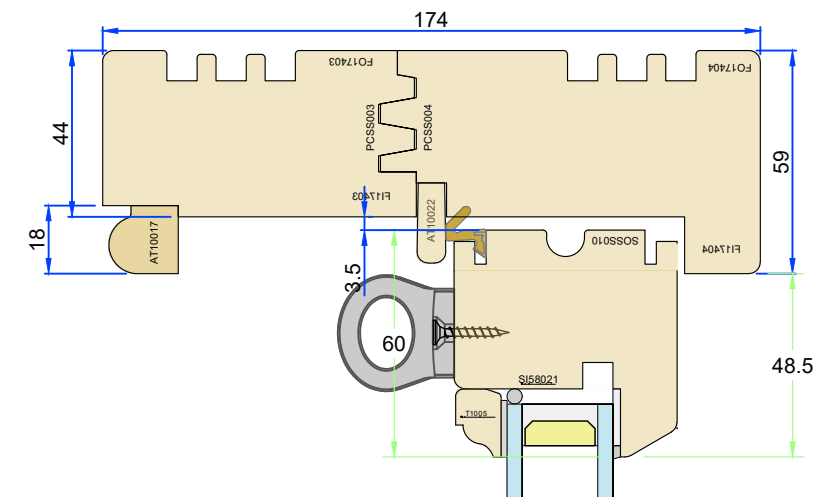

Box head

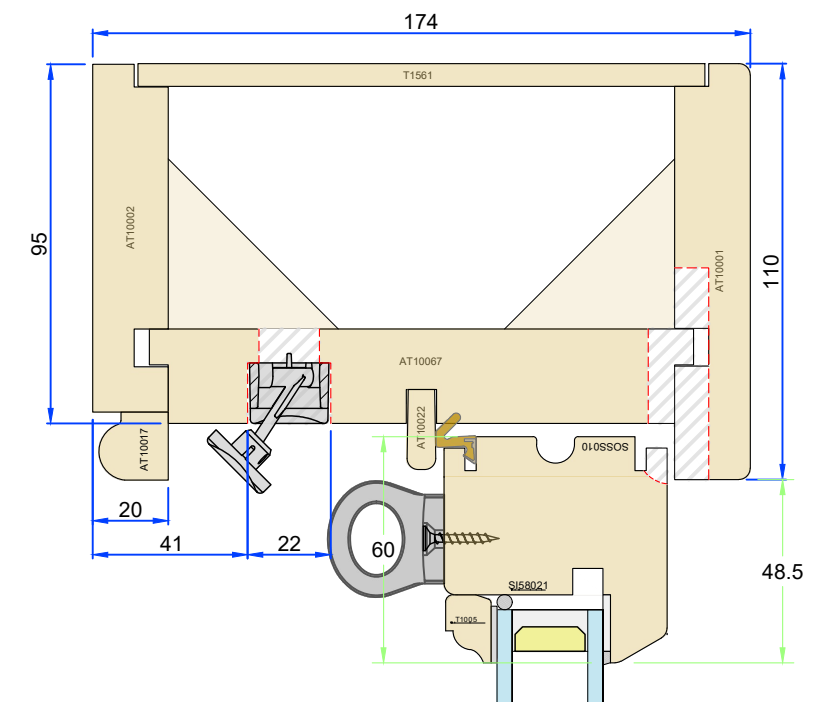

Variable Dimensions

(Dim shown is usually min)

— Fixed Dimensions

- Localised routing

System: T-S1-174 Title: Traditional - Box sash window (59mm)		
Scale: As Shown	Rev:	Date: 11-Feb-25
Drawn By: M Hollands	No.:	T-S1-174-3


**GEORGE
BARNSDALE**
Est. 1884

High Street, Donington, Spalding, Lincs, PE11 4TA
01775 82300
www.georgebarnsdale.co.uk


Tolerances: All tolerances are to George Barnsdale Standard Tolerance definitions (see supporting document for more detail) unless stated on the drawing. ©George Barnsdale & Sons Ltd. All rights reserved. No part of this drawing may be reproduced without the permission of George Barnsdale & Son Ltd.

Mullions
(All details 1:2)


Section J-J - Option A: Two box mullion detail

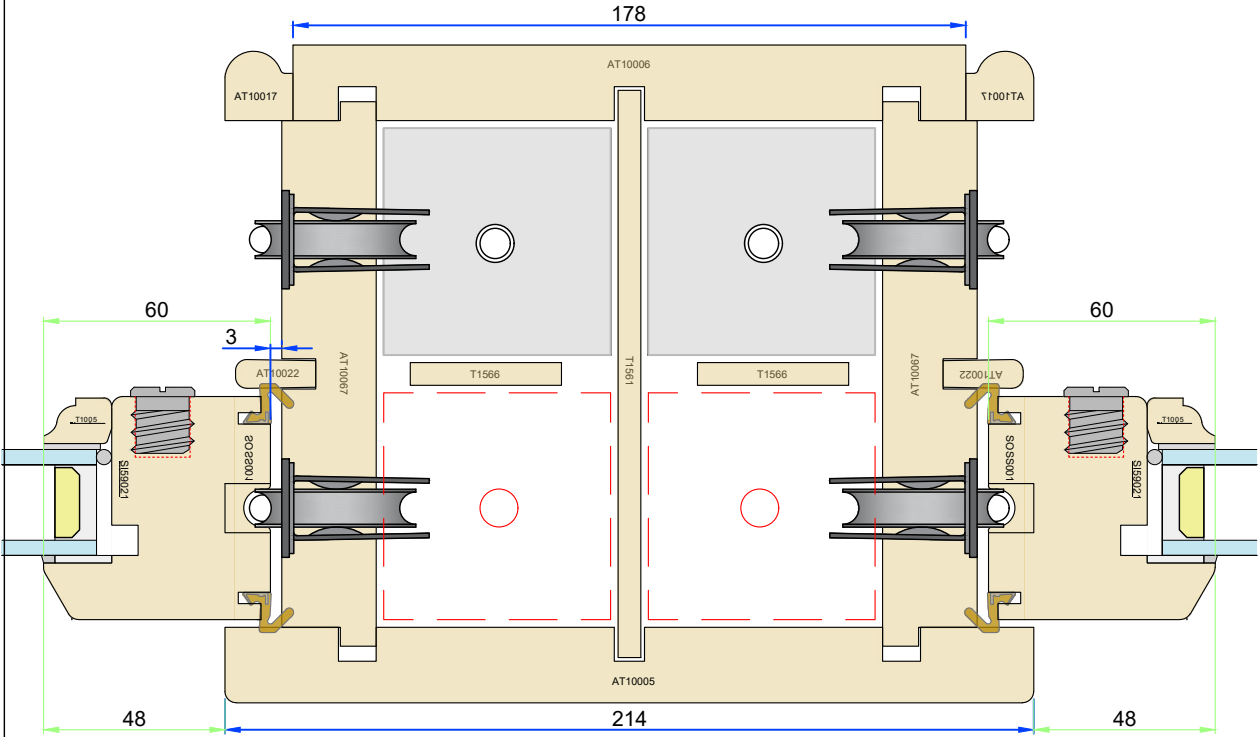


Section K-K - Option B: One box mullion detail

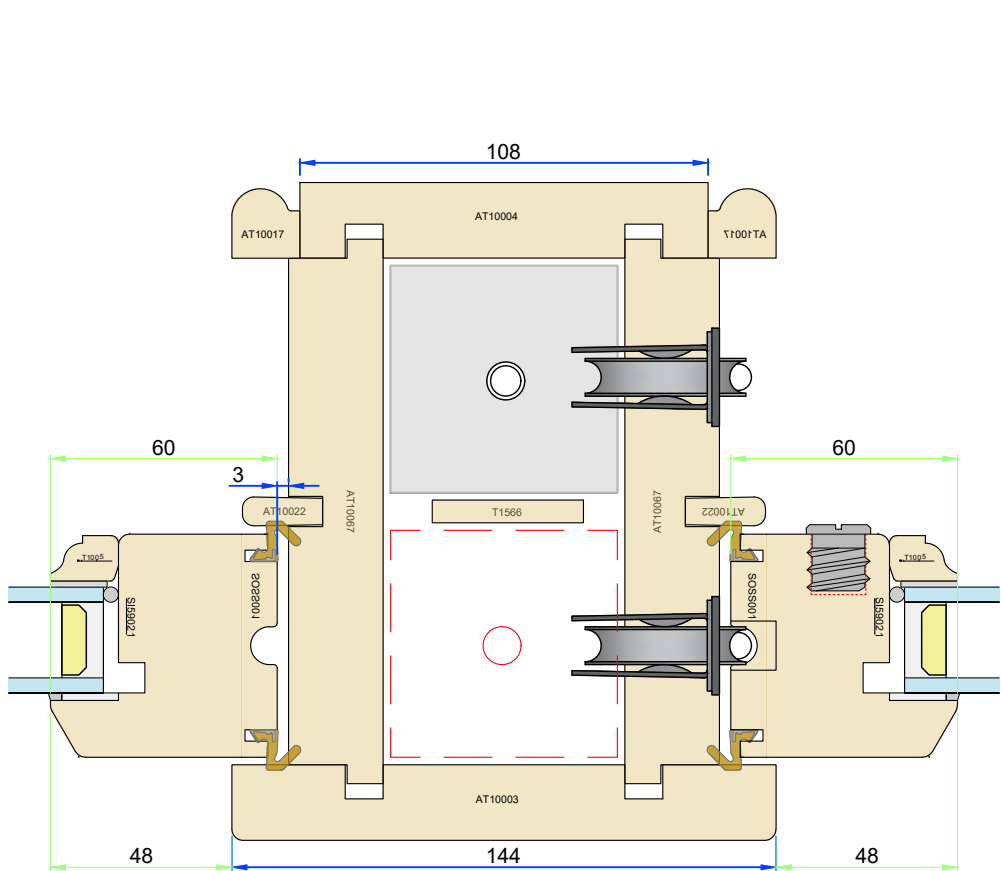


Section L-L - Option C: Solid mullion detail

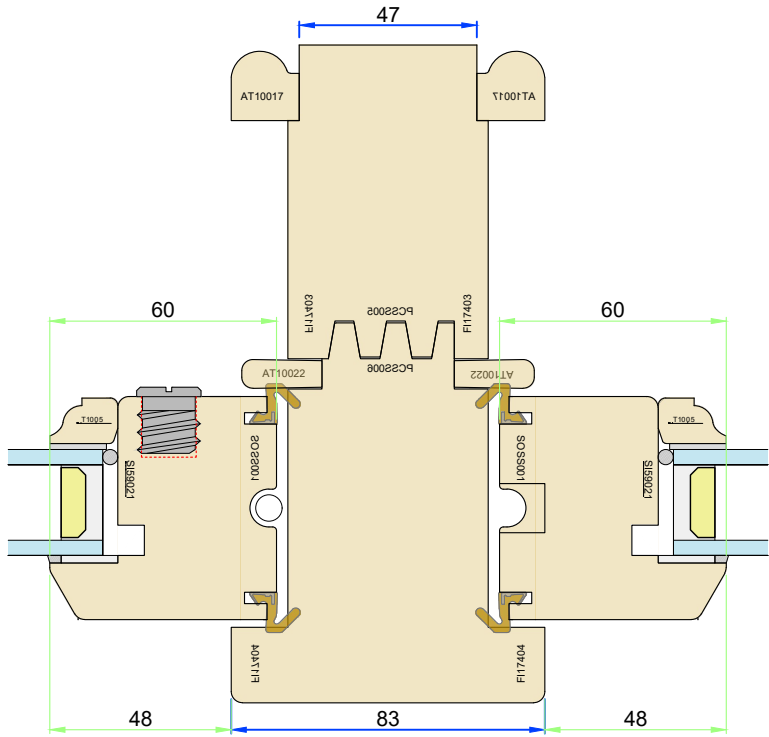


ELEVATIONS
(All details 1:10)

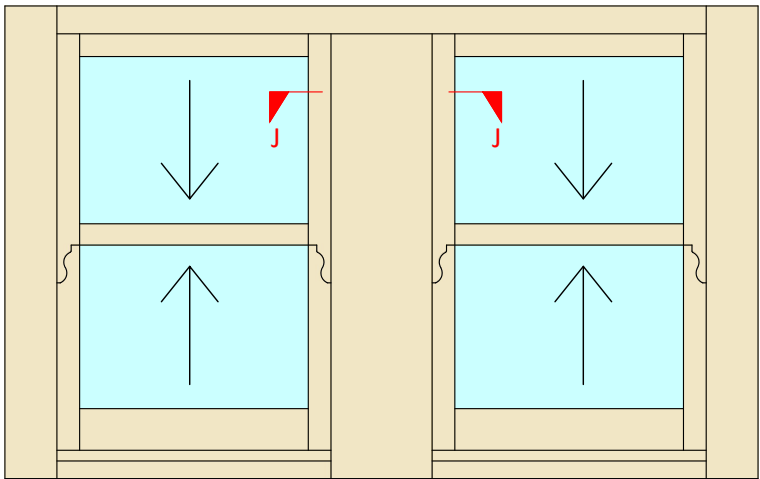

Option A - Outside view

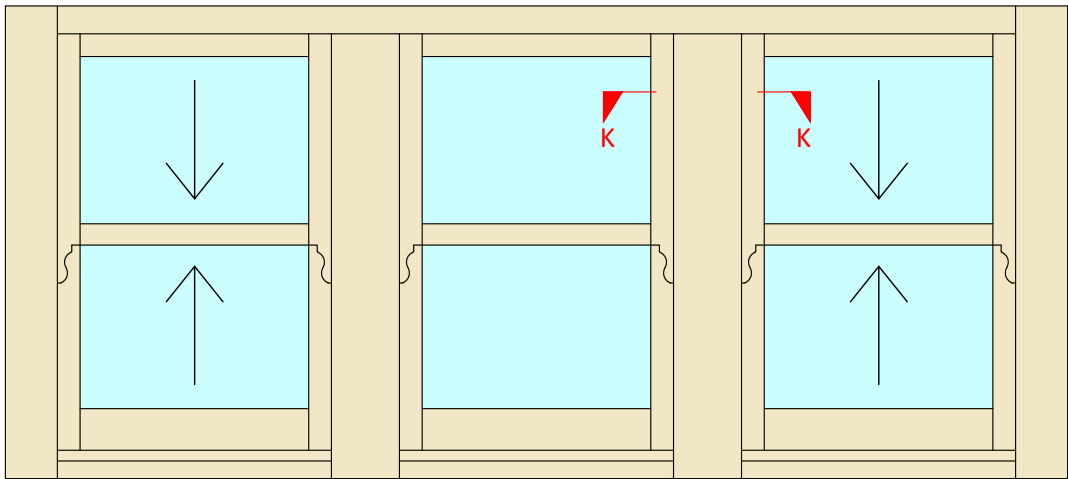


Option B - Outside view

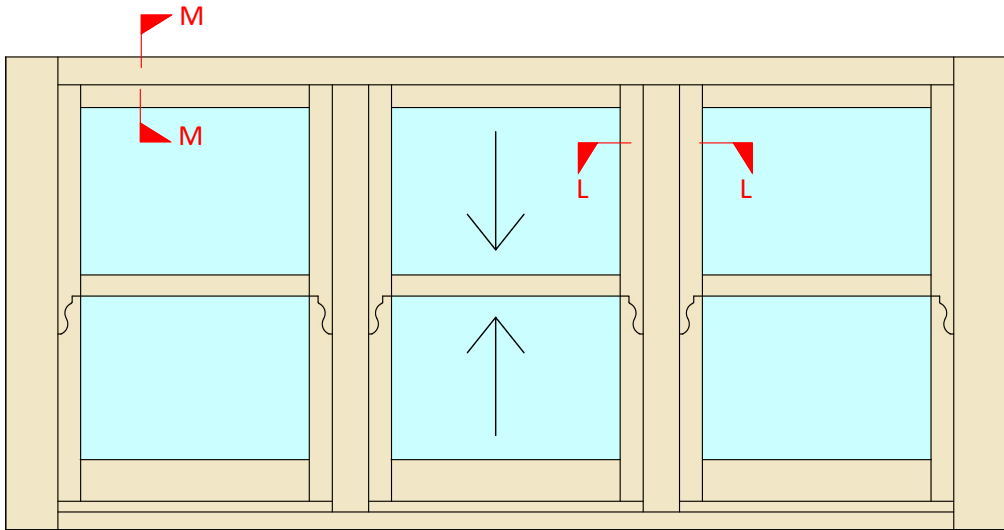

Option C - Outside view

Section M-M - Solid head with cord option

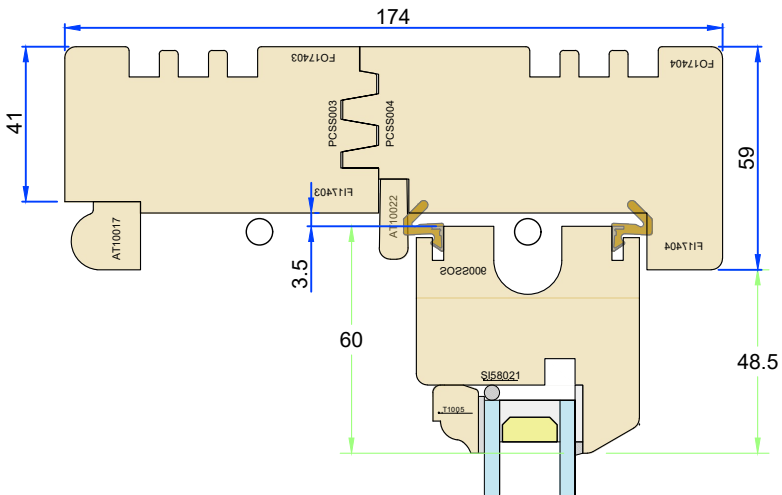

Variable Dimensions
(Dim shown is usually min)

Fixed Dimensions


Localised routing

Tolerances: All tolerances are to George Barnsdale Standard Tolerance definitions (see supporting document for more detail) unless stated on the drawing. ©George Barnsdale & Sons Ltd. All rights reserved. No part of this drawing may be reproduced without the permission of George Barnsdale & Son Ltd.


System: T-S1-174			
Title: Traditional - Box sash window (59mm)			
Scale:	As Shown	Rev:	Date:
			11-Feb-25
Drawn By:	M Hollands	No.:	T-S1-174-4

**GEORGE
BARNSDALE**
Est. 1884

High Street, Donington, Spalding, Lincs, PE11 4TA
01775 82300
www.georgebarnsdale.co.uk

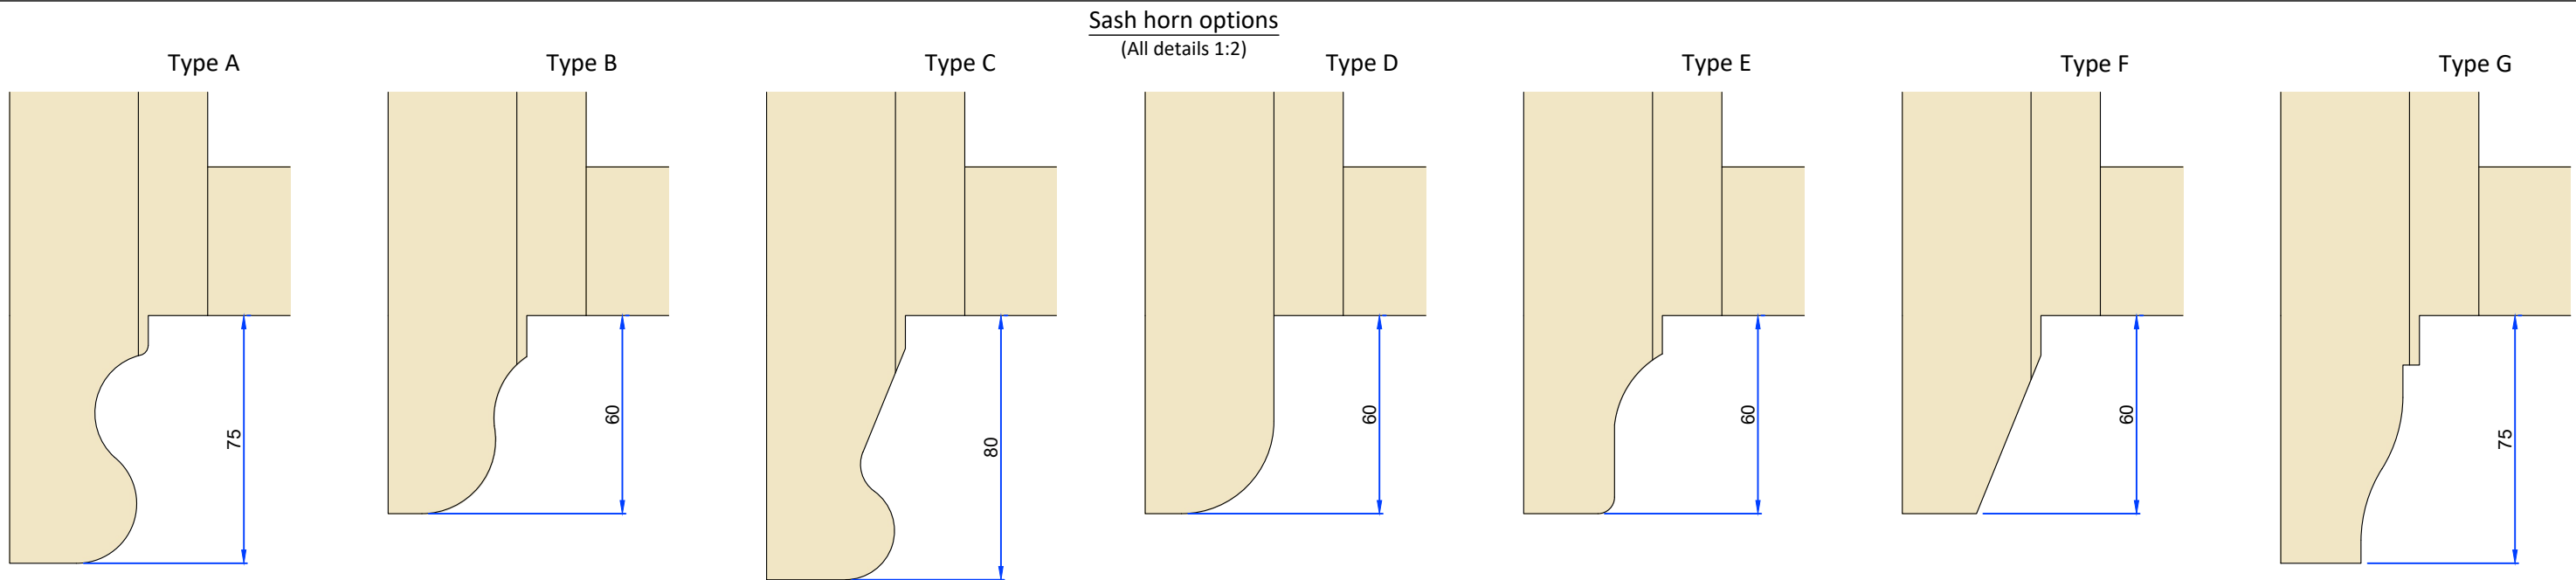


Widths less than 900mm

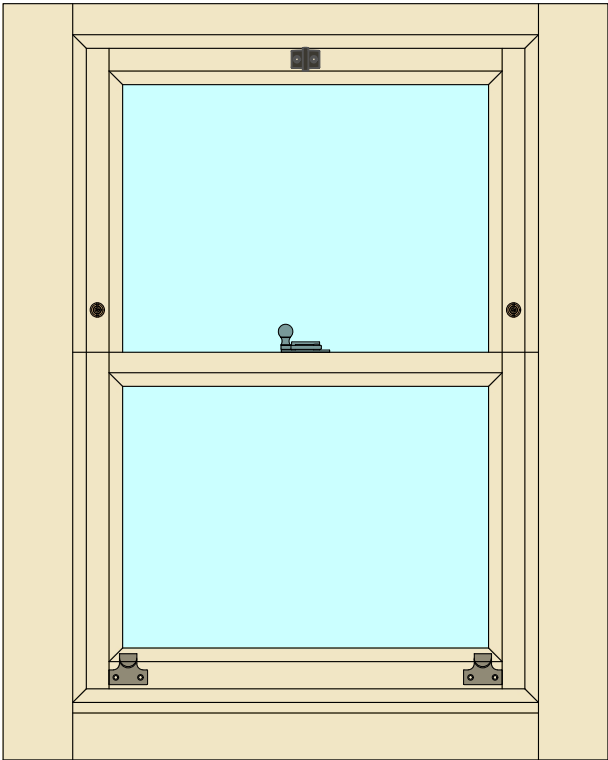

Sash pull aligned with sash rebate.
Sash fastener centralised unless
glazing bar requires it to be offset
(offset to RHS when viewed from

Widths greater than 900mm

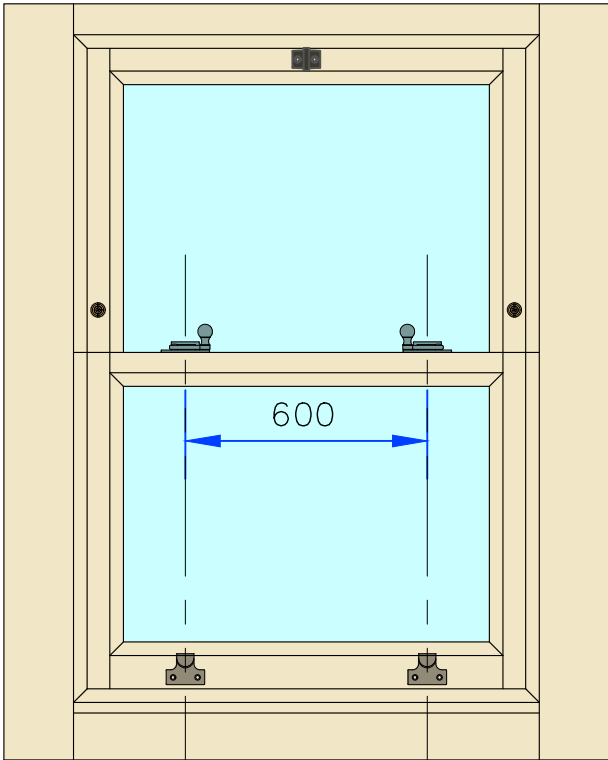


Sash pull aligned with sash fastener.
Pull and fastener position as shown
unless glazing bar requires
alternative position which should

Double sash stop vent
dimensions
(all in millimeters)

	Dim	Ventilation opening
X	56	20
Y	136	100

Double sash stop option

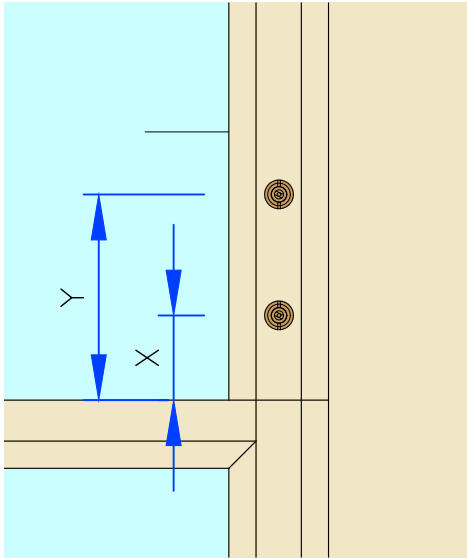

Variable Dimensions
(Dim shown is usually min)

Fixed Dimensions


Localised routing

System: T-S1-174			
Title: Traditional - Box sash window (59mm)			
Scale:	As Shown	Rev:	Date: 11-Feb-25
Drawn By:	M Hollands	No.:	T-S1-174-5


(All details 1:2)

Flush quick fit door contact details


Magnet information	Contact information
1	1
2	2
3	3
100	100

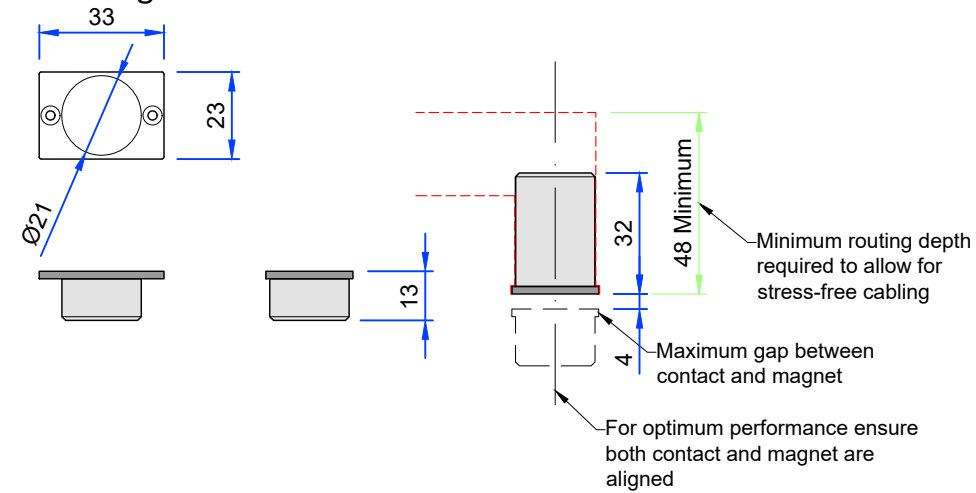

Typical Jamb detail

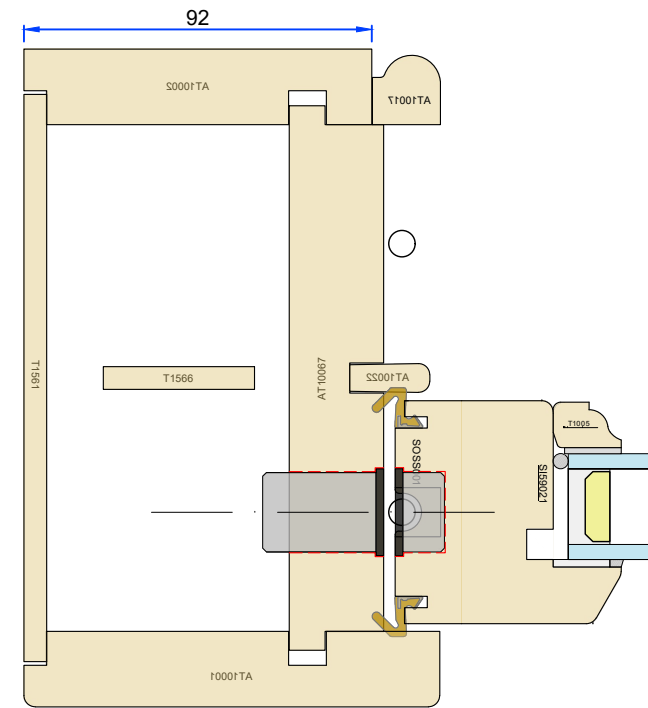


Typical head detail

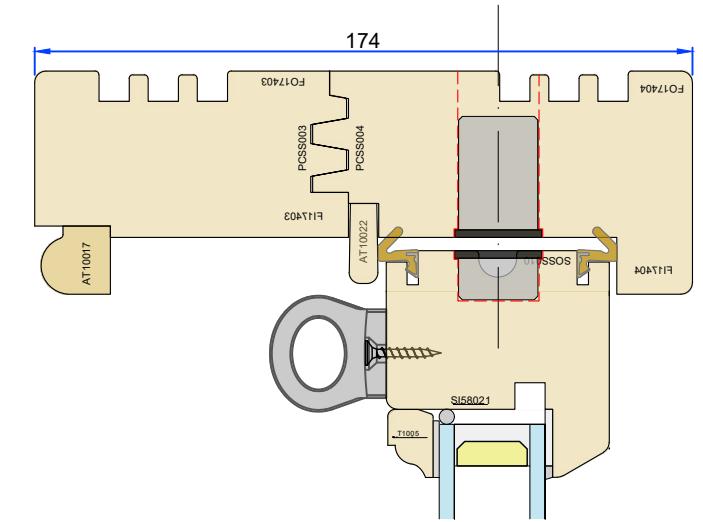


Head options (All details 1:2)

Arch detail


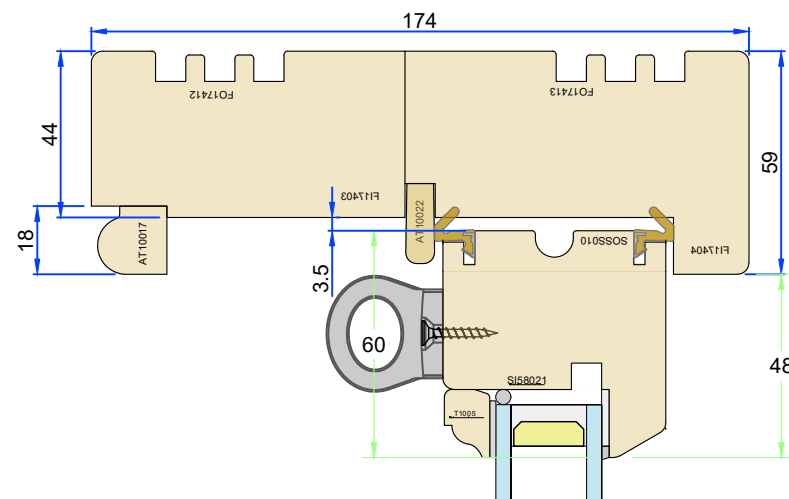


Head vent restrictions
(Elevations 1:10)


NOTE - Vent not possible if dimension X is less than 450mm

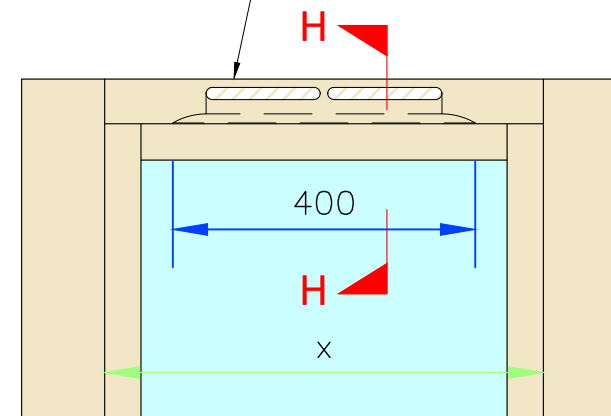

Typical contact locations

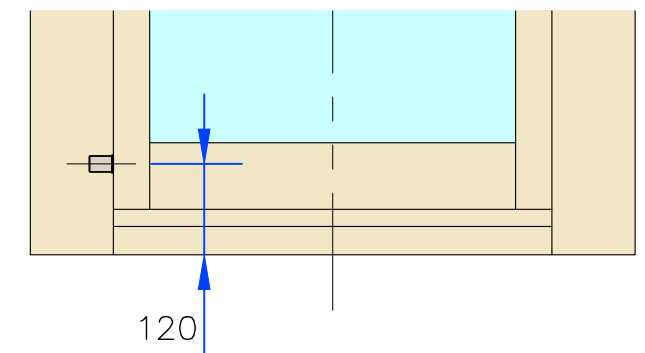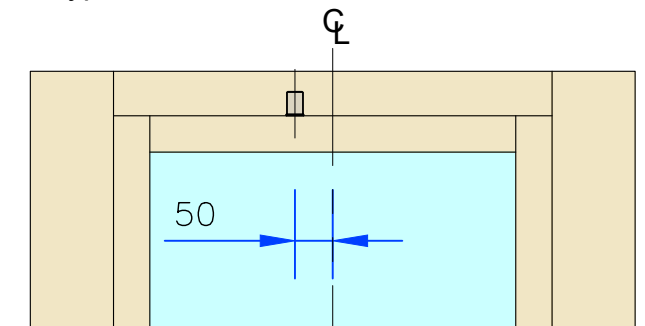

Large arch detail

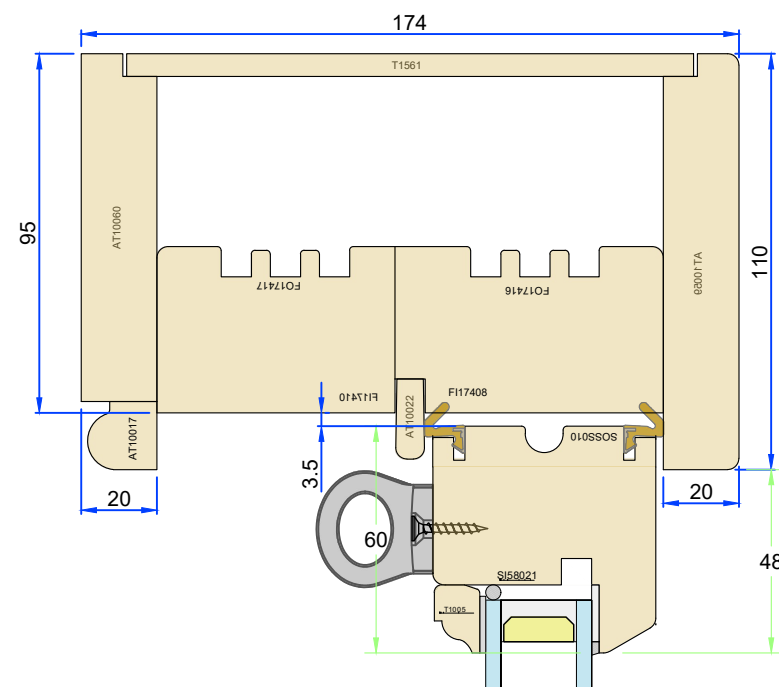

Tolerances: All tolerances are to George Barnsdale Standard Tolerance definitions (see supporting document for more detail) unless stated on the drawing. © George Barnsdale & Sons Ltd. All rights reserved. No part of this drawing may be reproduced without the permission of George Barnsdale & Son Ltd.

— Fixed Dimensions

- Localised routing

System: T-S1-174		
Title: Traditional - Box sash window (59mm) Internal use only		
Scale: As Shown	Rev:	Date: 11-Feb-25
Drawn By: M Hollands	No.:	T-S1-174-6

**GEORGE
BARNSDALE**
Est. 1884

High Street, Donington, Spalding, Lincs, PE11 4TA
01775 82300
www.georgebarnsdale.co.uk