




ELEVATIONS
(All details 1:10)

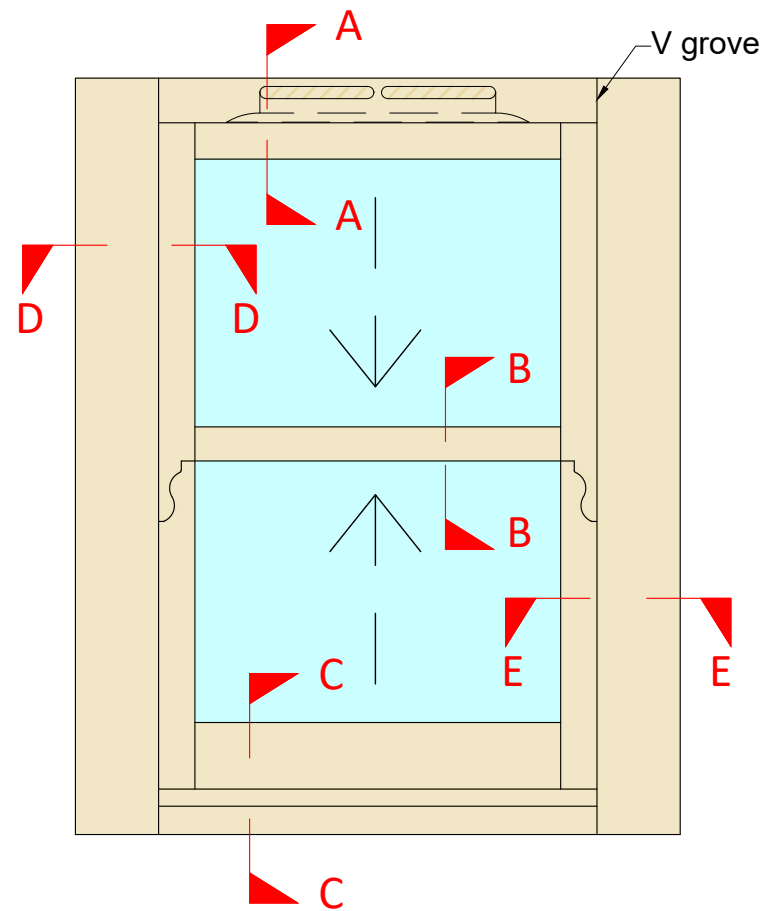


Inside view

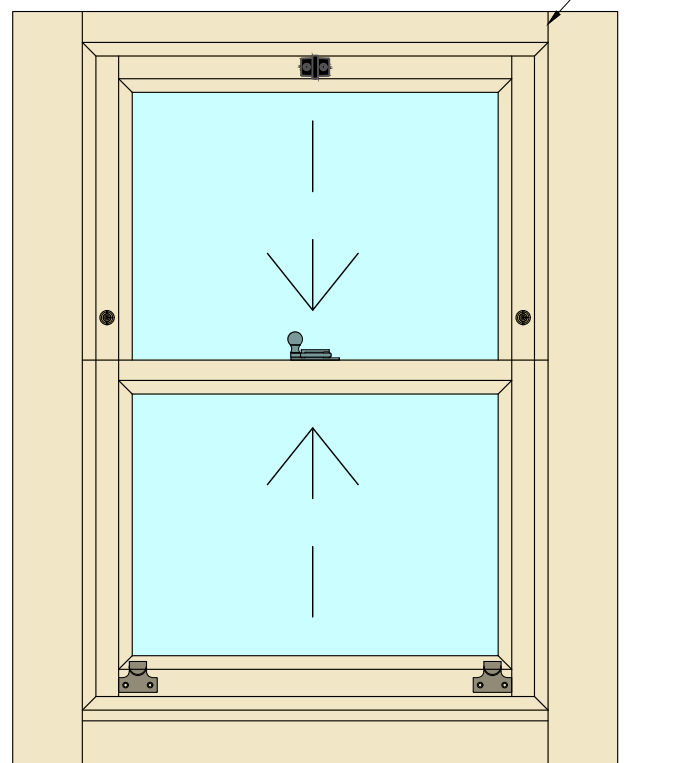

Section A-A - Head

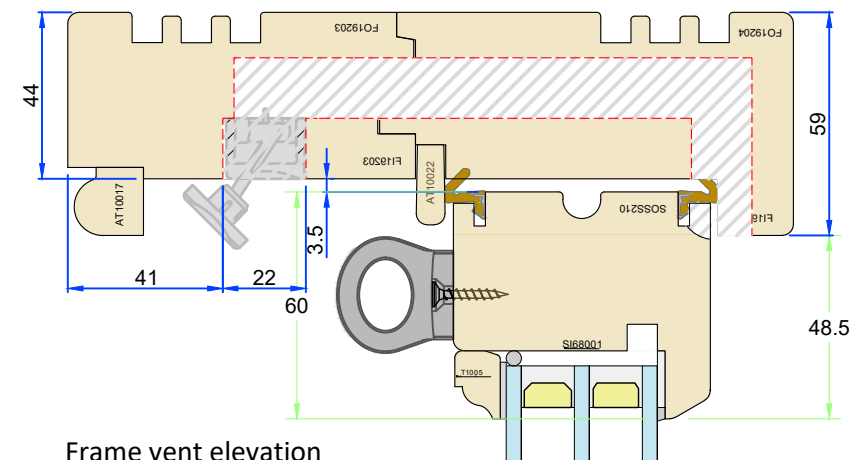


Frame vent elevation
detail showing hidden
slot size. Fitted as
standard
Section B-B - Meeting Rail

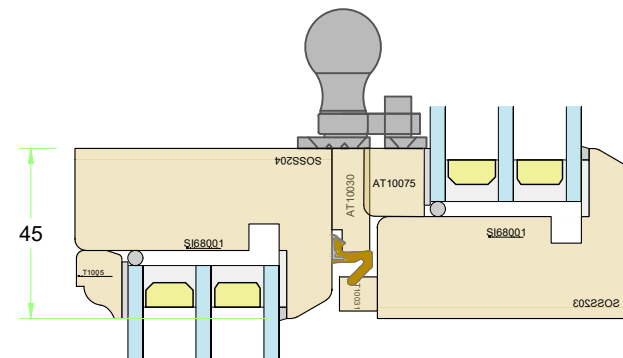


SECTIONS
(All details 1:2)


Section D-D - Upper Jamb

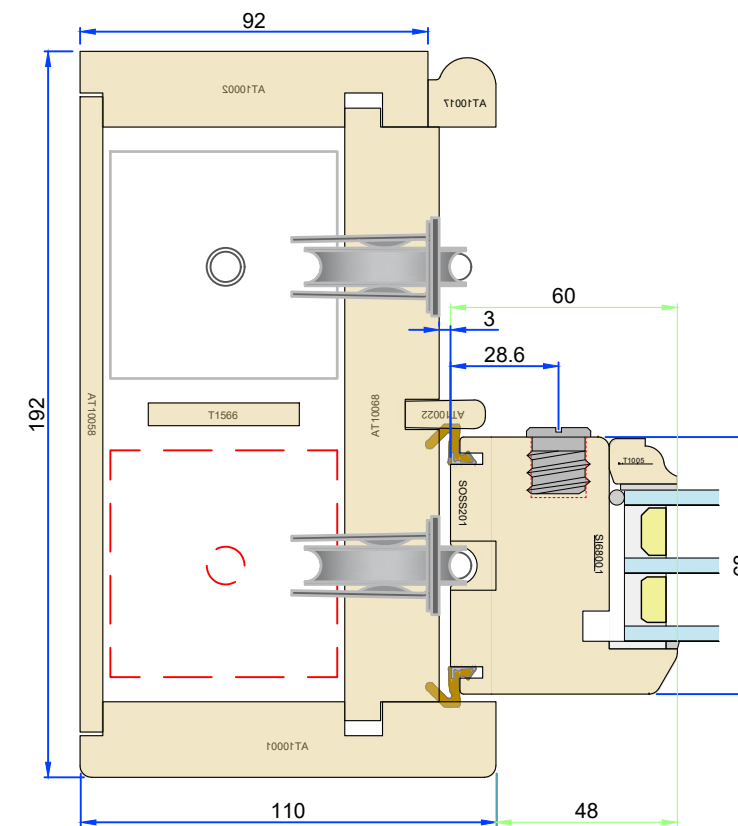

Section E-E - Lower Jamb

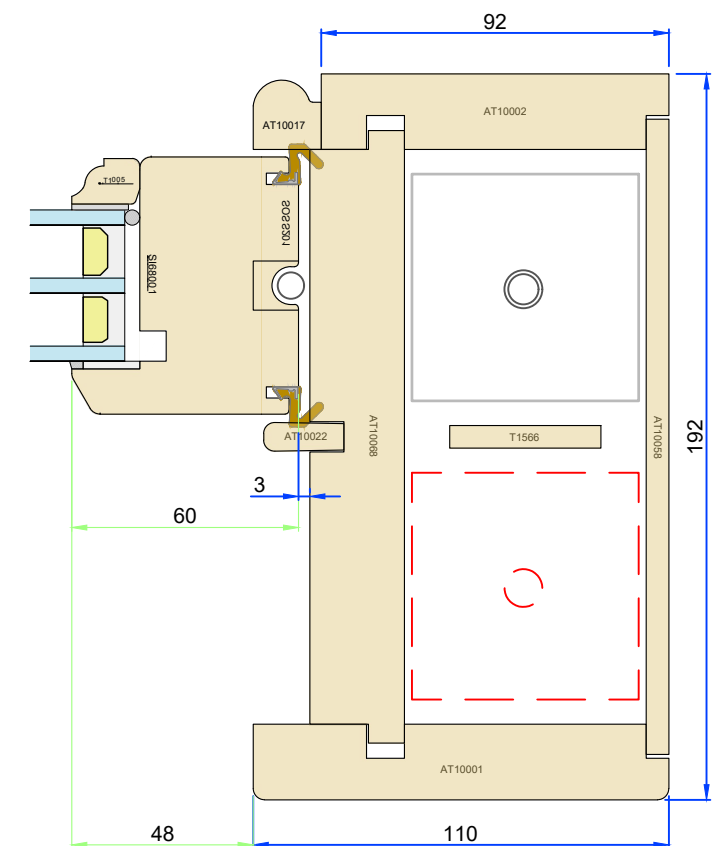

Section C-C - Cill

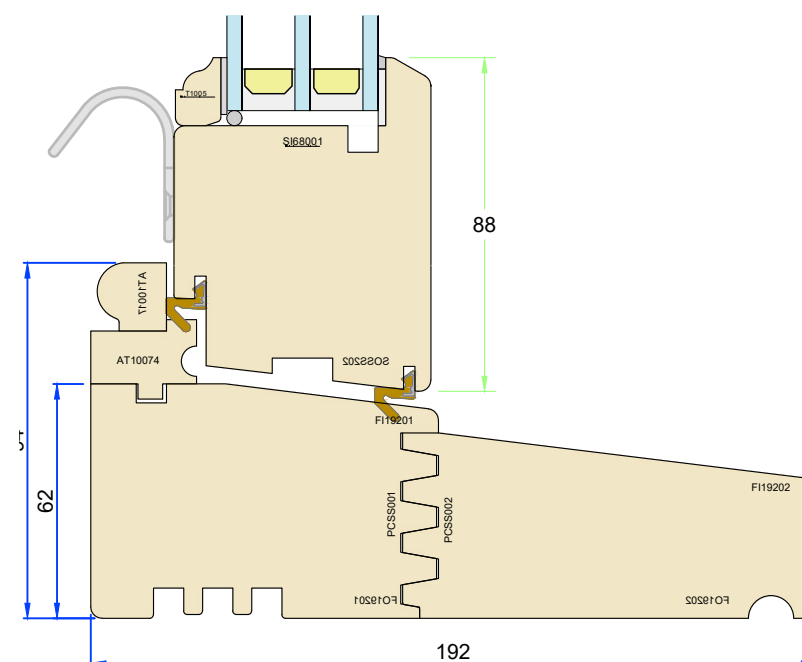

Tolerances: All tolerances are to George Barnsdale Standard Tolerance definitions (see supporting document for more detail) unless stated on the drawing. © George Barnsdale & Sons Ltd. All rights reserved. No part of this drawing may be reproduced without the permission of George Barnsdale & Son Ltd.

— Fixed Dimensions

- Localised routing

System: T-S1-192

Title: Traditional - Box sash window (68mm)
Standard Frame sections

Scale: As Shown

Rev:	Date:
------	-------

Drawn By: M Holland

No.:	T-S1-192-68-1
------	---------------

**GEORGE
BARNSDALE**


Est. 1884 —

High Street, Donington, Spalding, Lincs, PE11 4TA
01775 82300


www.georgebarnsdale.co.uk

SASH FRAME OPTIONS
(All details 1:2)


Cill Extension Option - 30mm

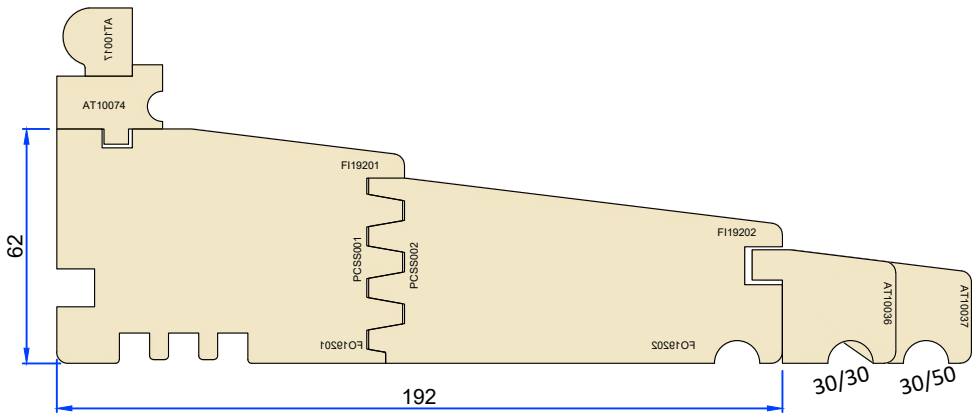


Cill Extension Option - 35mm

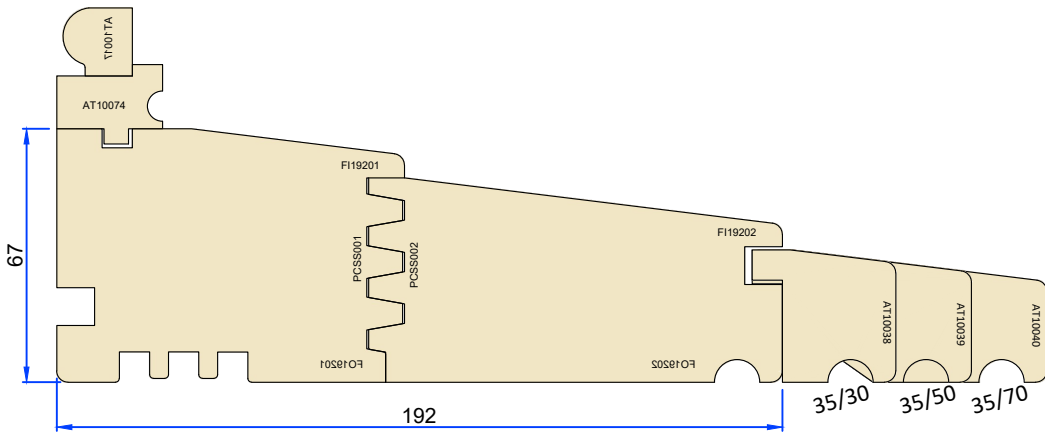


Cill Extension Option - 45mm

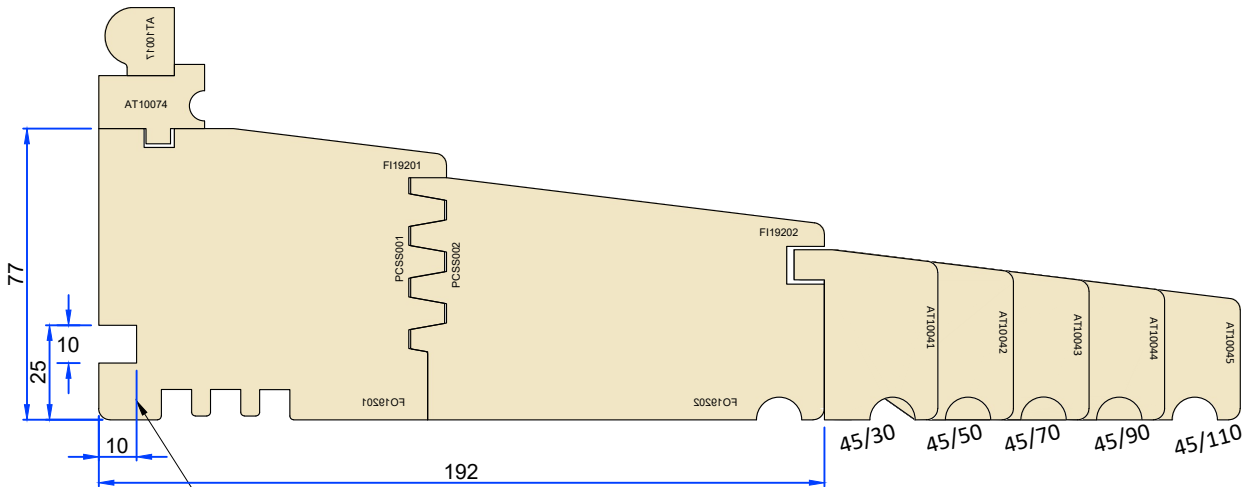


Section F-F - High level transom detail

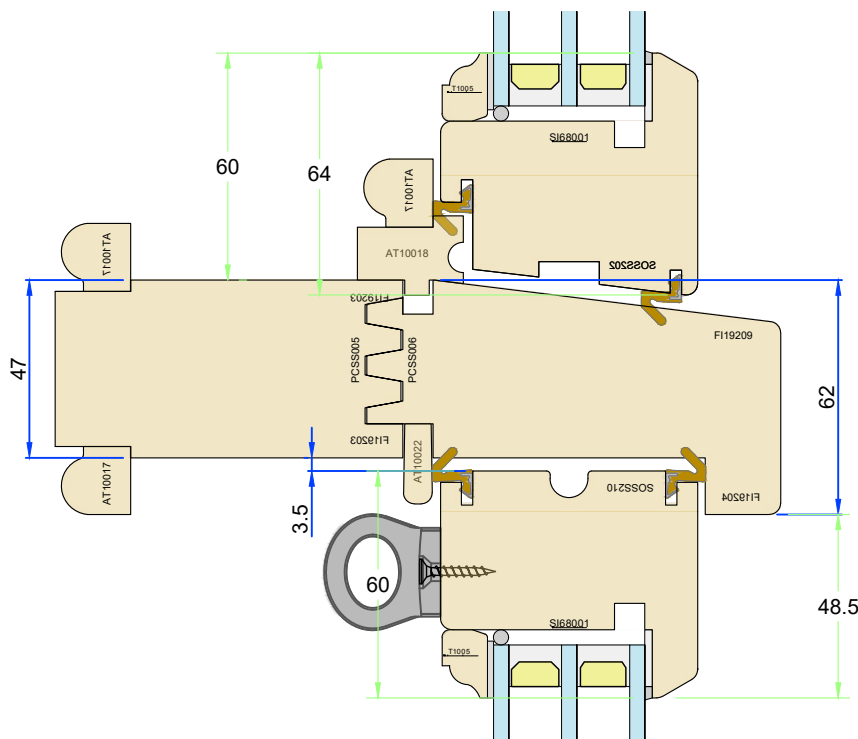

Section G-G - Low level transom detail

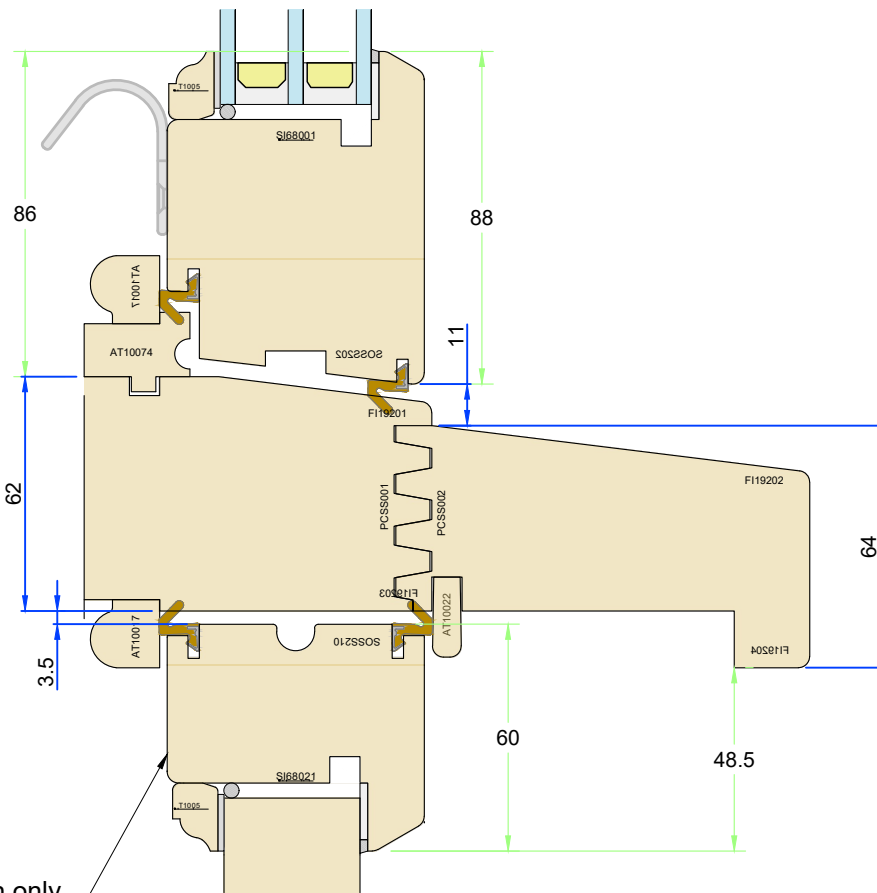



ELEVATIONS
(All details 1:10)

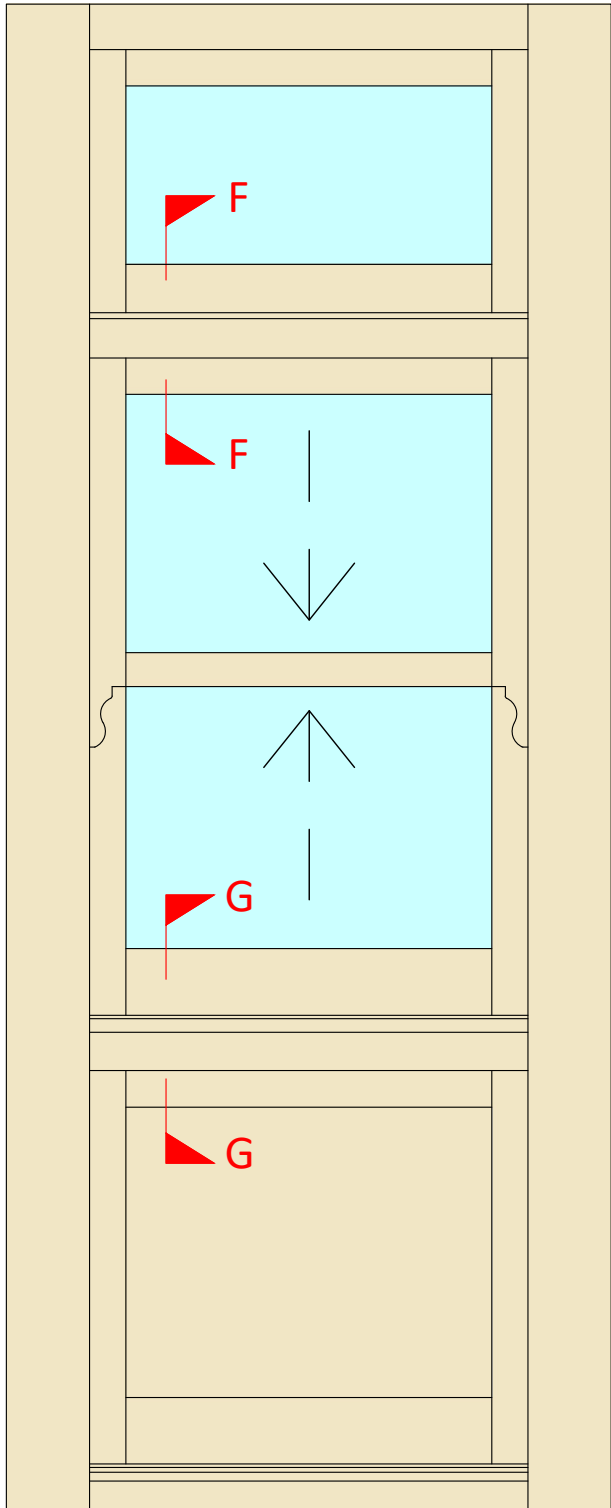


Tolerances: All tolerances are to George Barnsdale Standard Tolerance definitions (see supporting document for more detail) unless stated on the drawing. © George Barnsdale & Sons Ltd. All rights reserved. No part of this drawing may be reproduced without the permission of George Barnsdale & Son Ltd.

System: T-S1-192		
Title: Traditional - Box sash window (68mm) Cill Extensins and Transoms		
Scale: As Shown	Rev:	Date: 11-Feb-25
Drawn By: M Hollands	No.:	T-S1-192-68-2


ELEVATIONS
(All details 1:10)

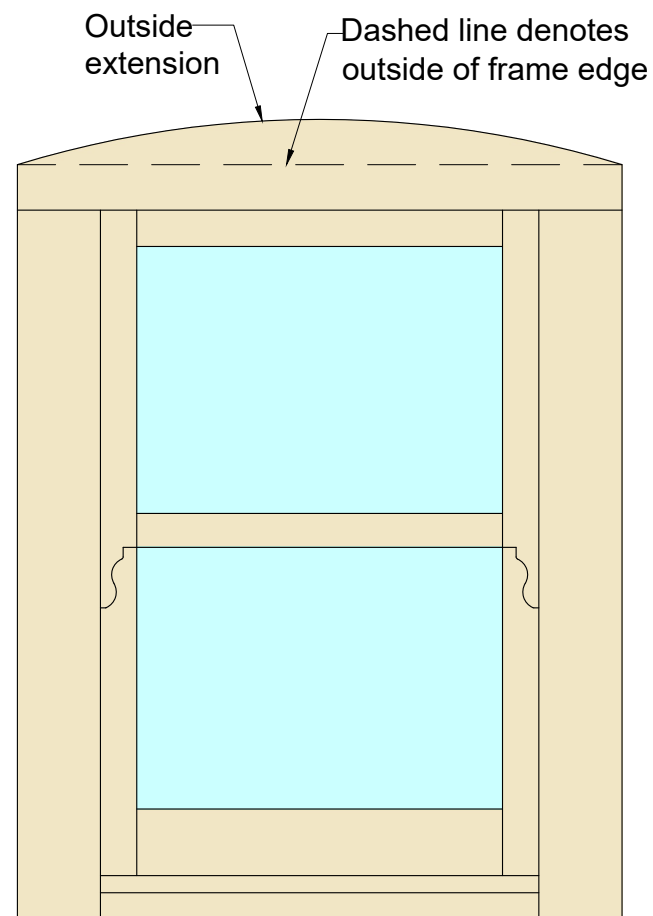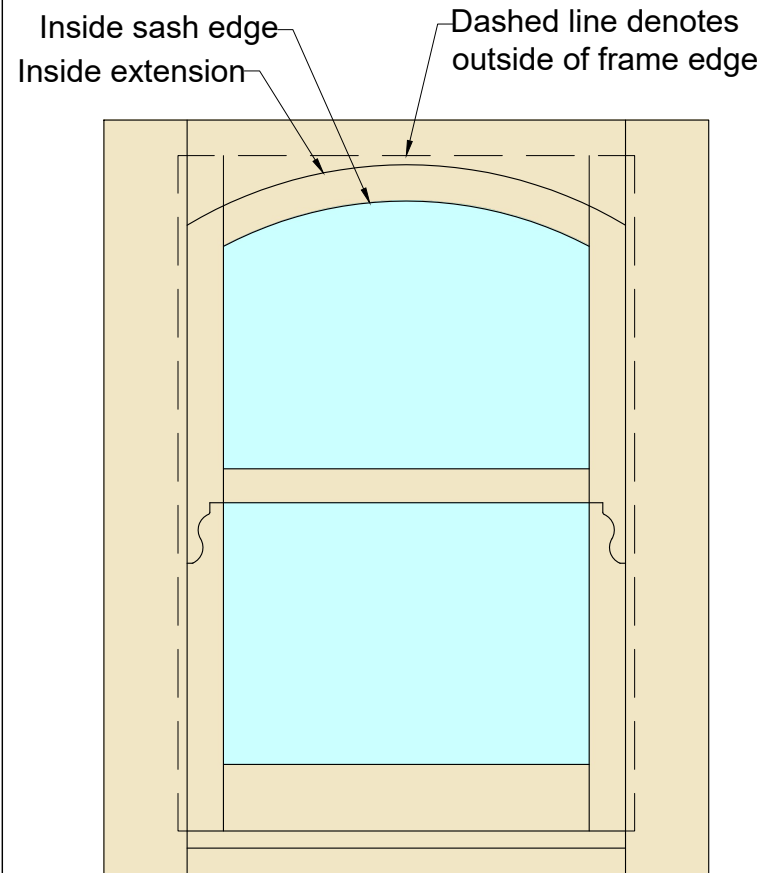

Solid head extended lining option

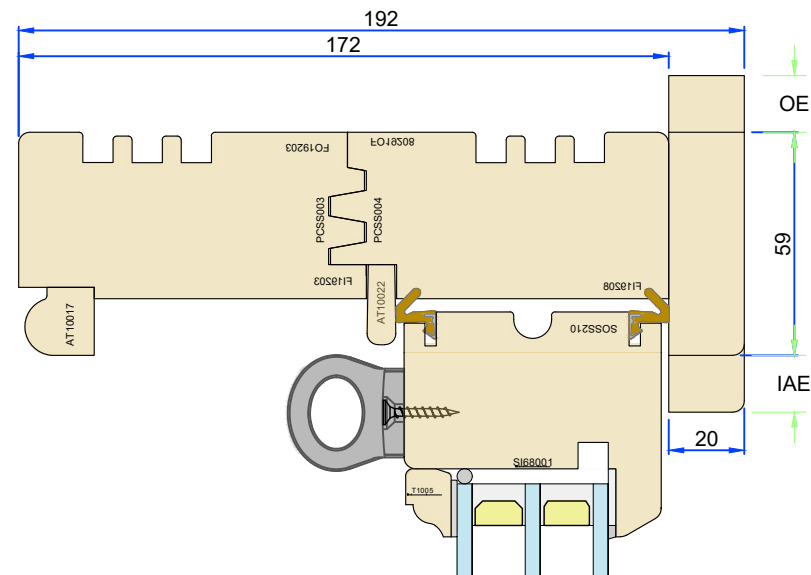


Box head extended lining option

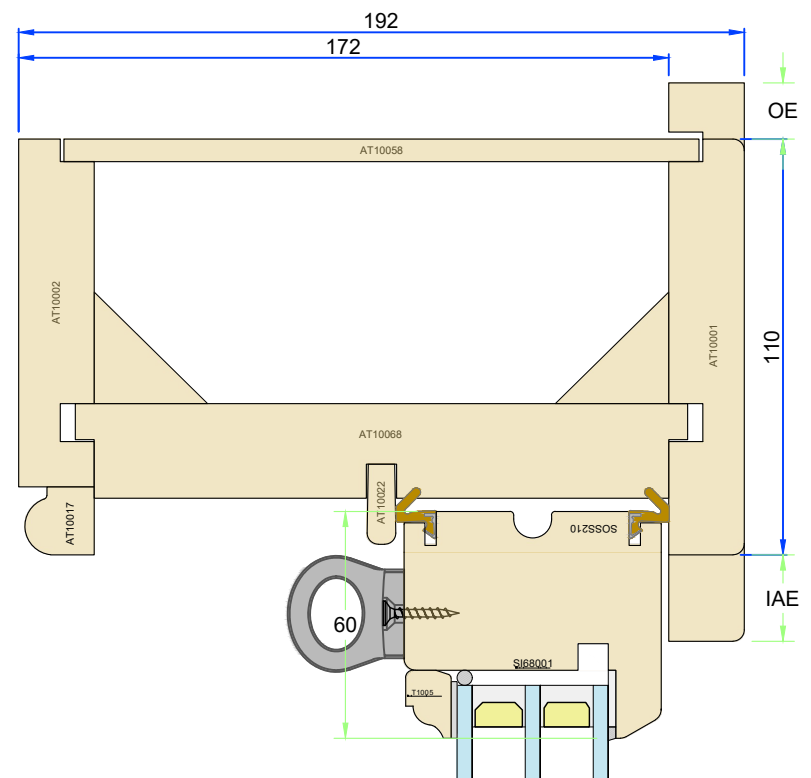


OE Outside extension
IAE Inside arch extension

Head options
(All details 1:2)

Head detail

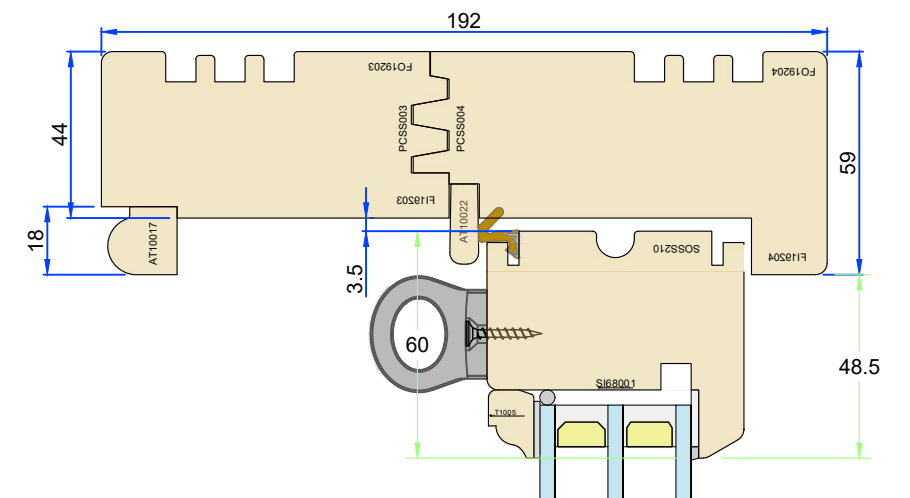

Box head

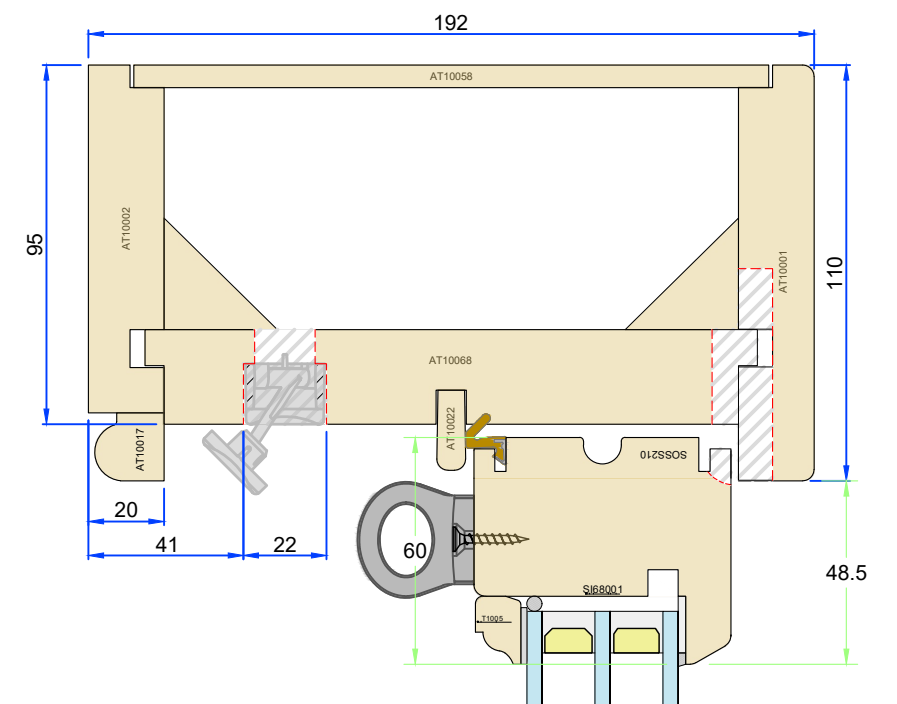

Variable Dimensions

(Dim shown is usually min)

— Fixed Dimensions


----- Localised routing

System: T-S1-192		
Title: Traditional - Box sash window (68mm) Head Section options		
Scale: As Shown	Rev:	Date: 11-Feb-25
Drawn By: M Hollands	No.: T-S1-192-68-3	

**GEORGE
BARNSDALE**
Est. 1884

High Street, Donington, Spalding, Lincs, PE11 4TA
01775 82300
www.georgebarnsdale.co.uk


Section J-J - Option A: Two box mullion detail

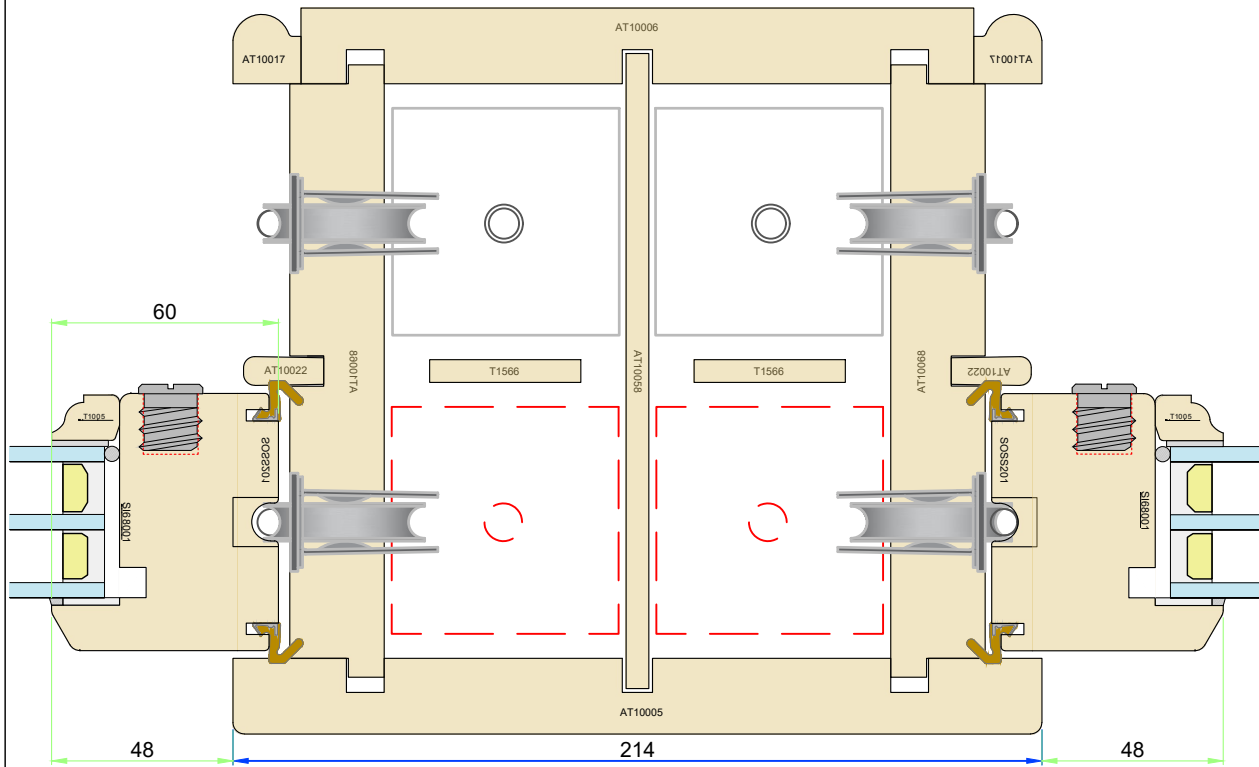[illegible]





Option A - Outside view

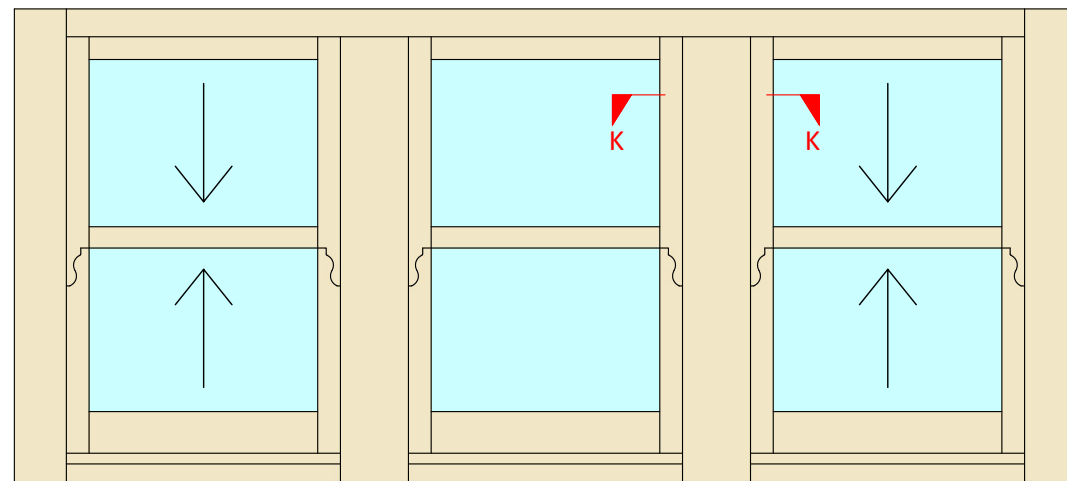

Option B - Outside view

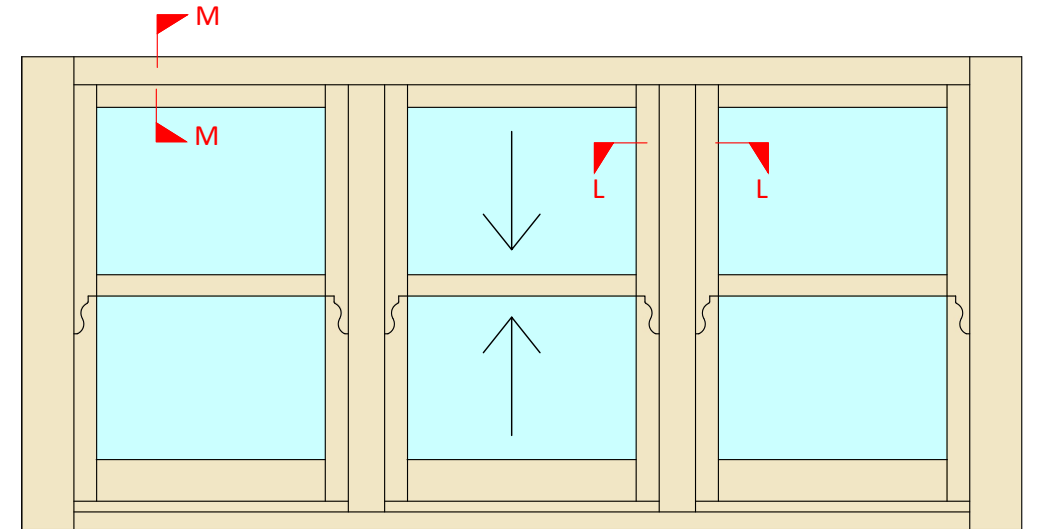

Option C - Outside view

Section with a cord option




System: T-S1-192		
Title: Traditional - Box sash window (68mm) Mullion Options		
Scale: As Shown	Rev:	Date: 11-Feb-25
Drawn By: M Hollands	No.: T-S1-192-68-4	


**GEORGE
BARNSDALE**
Est. 1884

High Street, Donington, Spalding, Lincs, PE11 4TA
01775 82300
www.georgebarnsdale.co.uk

Sash horn options
(All details 1:2)

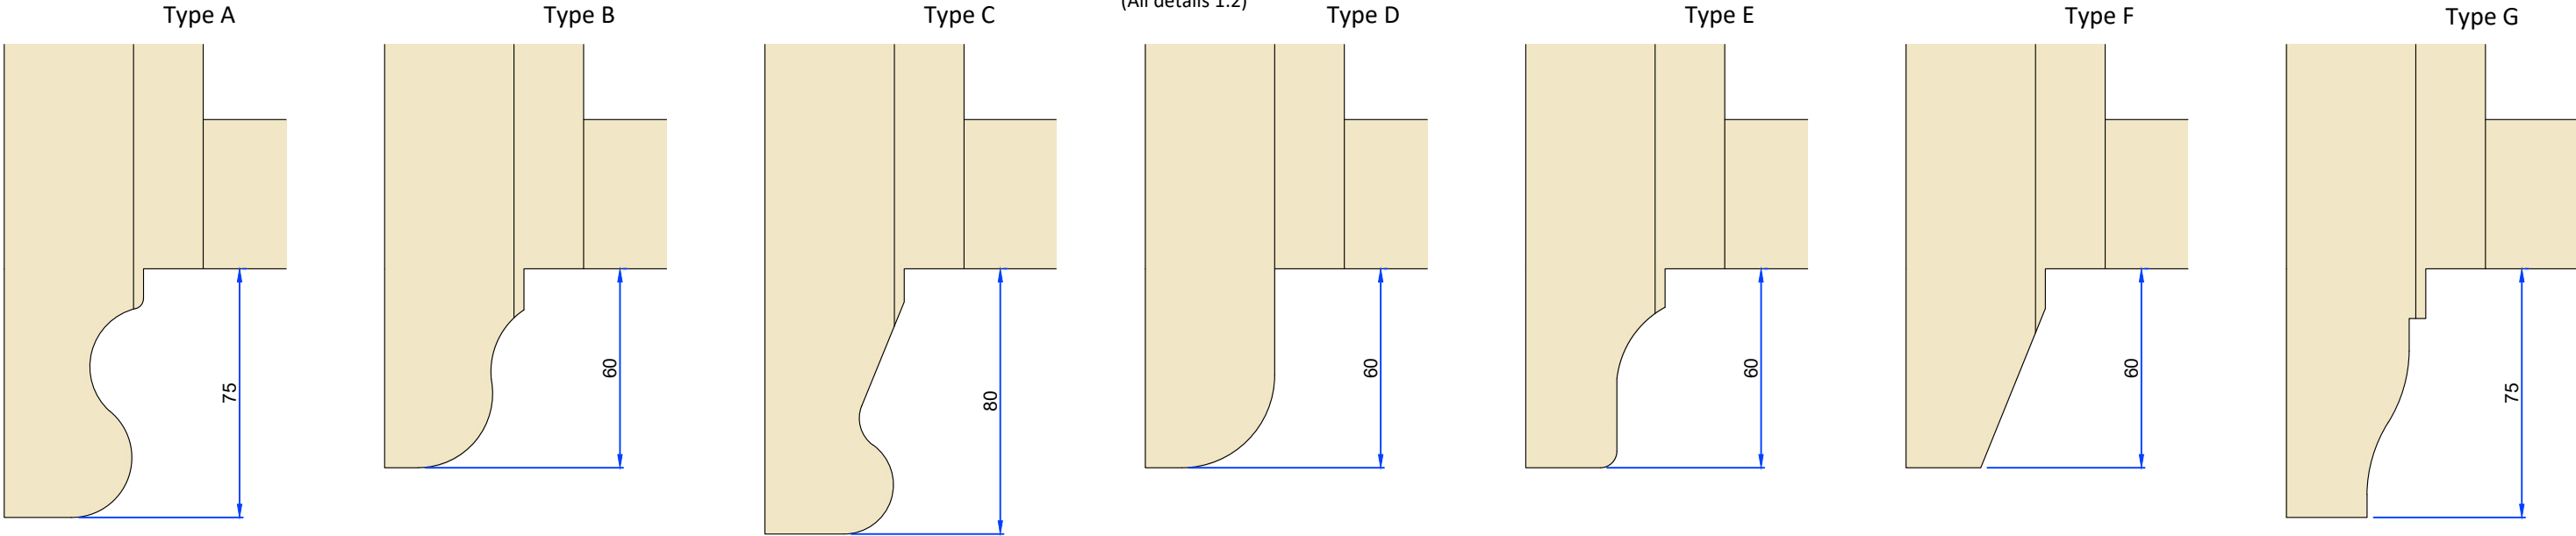


Widths less than 900mm

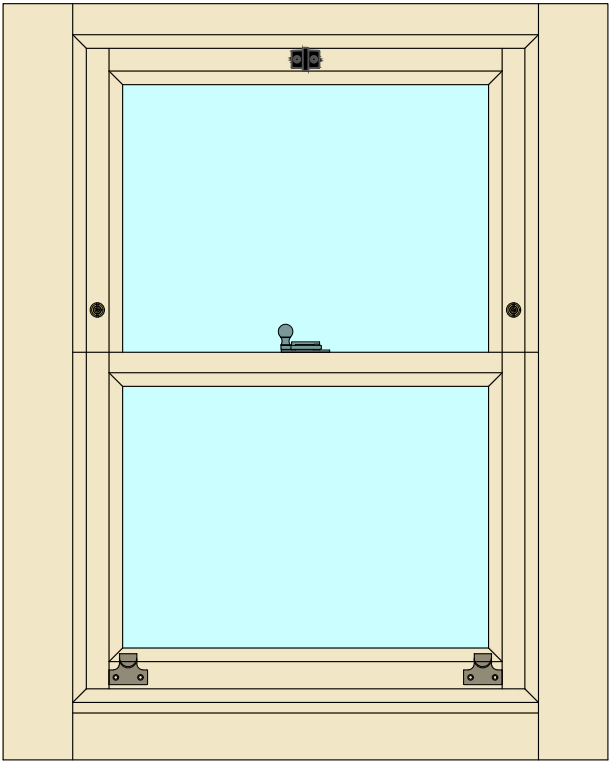

Sash pull aligned with sash rebate.
Sash fastener centralised unless
glazing bar requires it to be offset
(offset to RHS when viewed from

Widths greater than 900mm

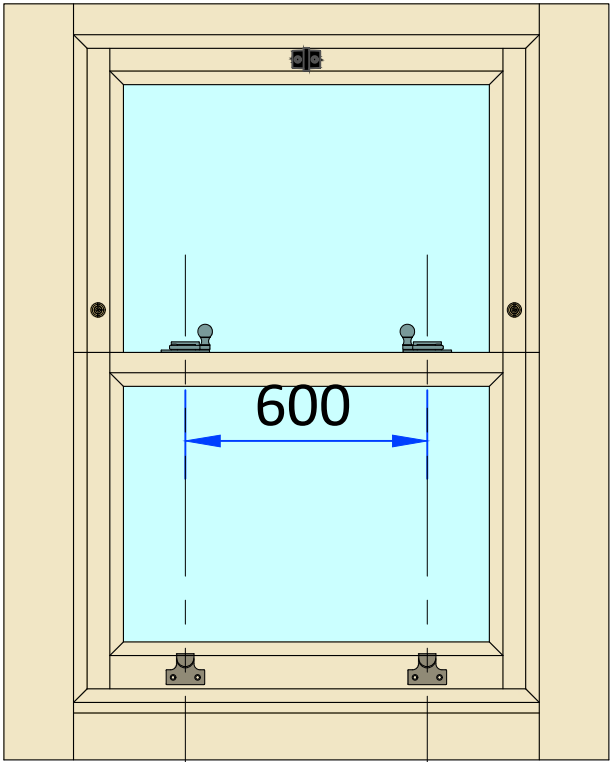


Sash pull aligned with sash fastener.
Pull and fastener position as shown
unless glazing bar requires
alternative position which should

Double sash stop vent
dimensions
(all in millimeters)

	Dim	Ventilation opening
X	56	20
Y	136	100

Double sash stop option

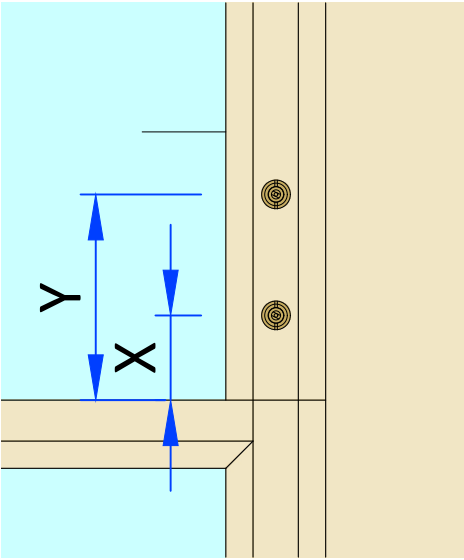

Variable Dimensions
(Dim shown is usually min)

Fixed Dimensions

Localised routing


System: T-S1-192		
Title: Traditional - Box sash window (68mm) Sash horns & Ironmongery		
Scale: As Shown	Rev:	Date: 11-Feb-25
Drawn By: M Hollands	No.:	T-S1-192-68-5

Security contacts


(All details 1:2)

Flush quick fit door contact details



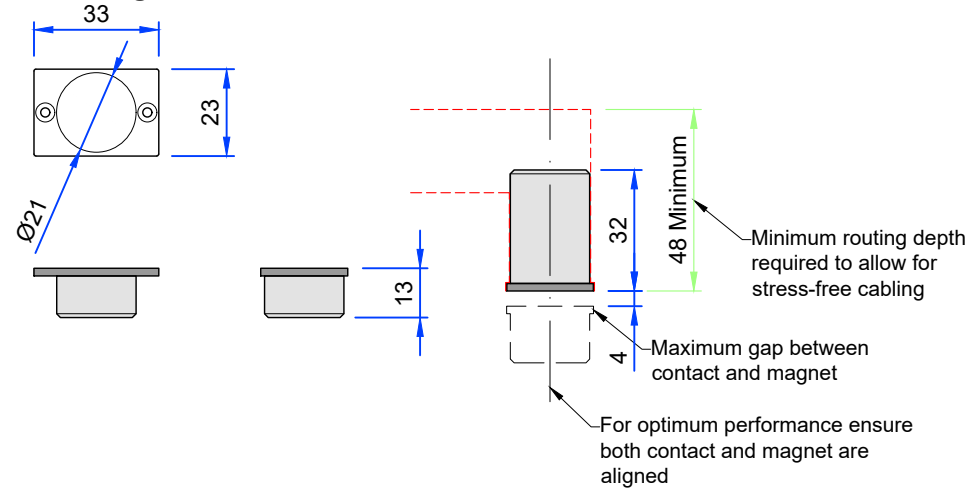


Typical Jamb detail

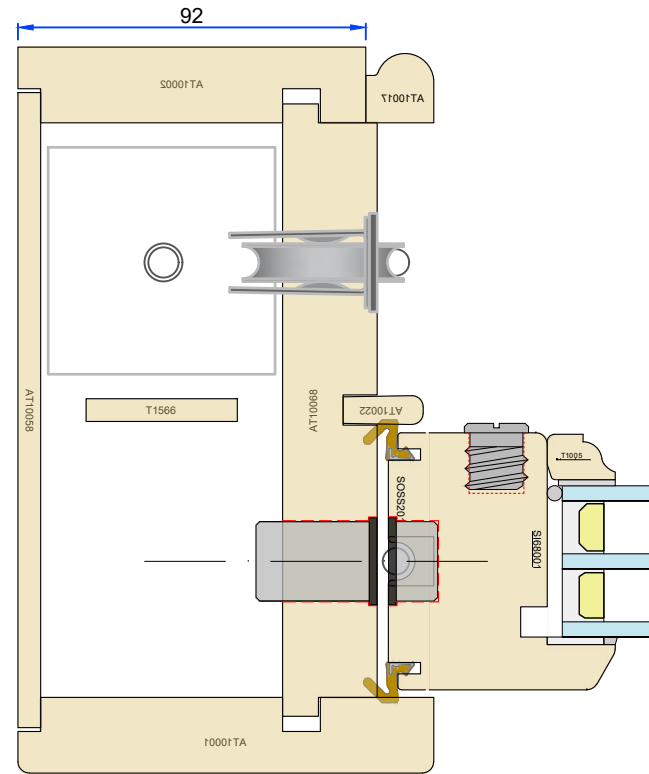



Typical head detail

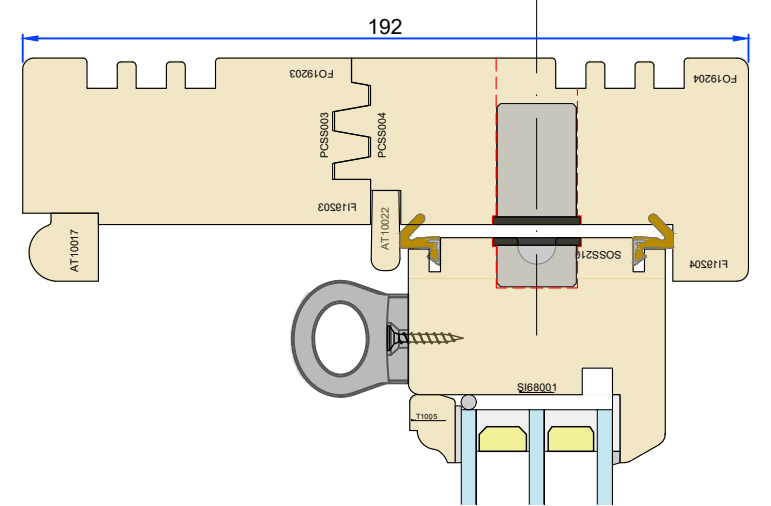


Head options
(All details 1:2)

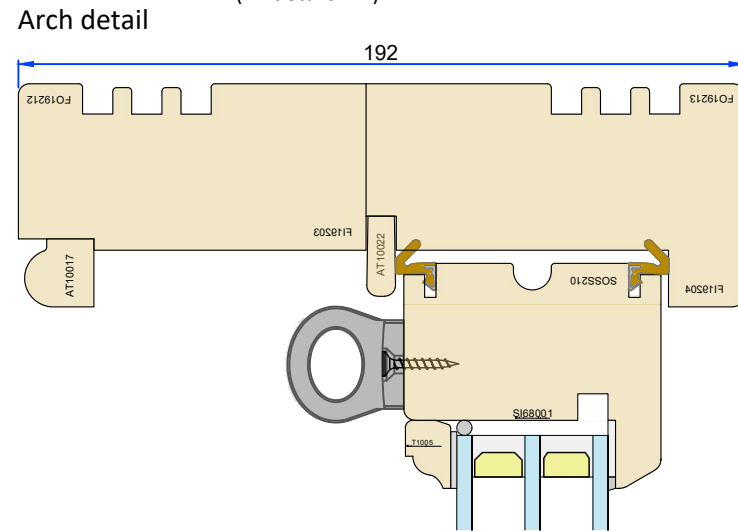


Typical contact locations

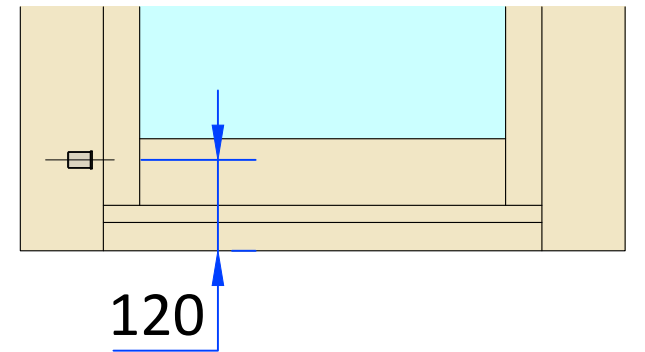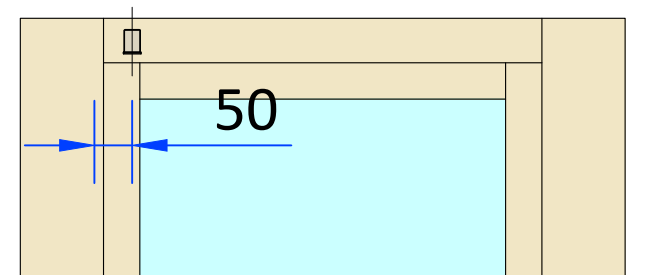

Head vent restrictions (Elevations 1:10)

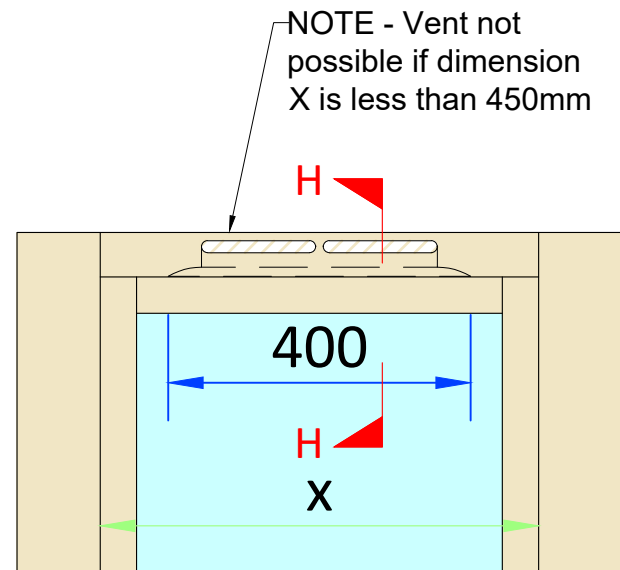

Large arch detail

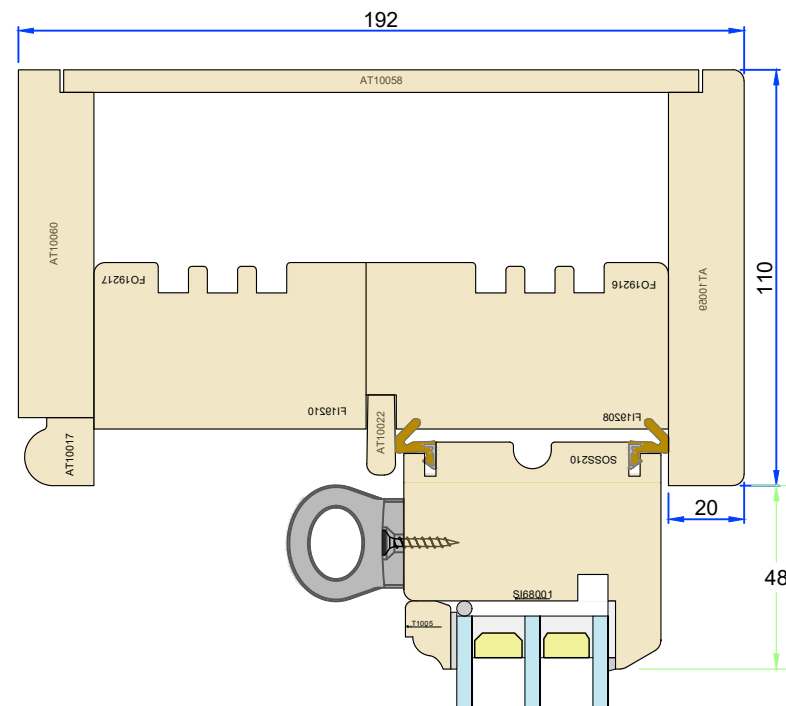

Tolerances: All tolerances are to George Barnsdale Standard Tolerance definitions (see supporting document for more detail) unless stated on the drawing. © George Barnsdale & Sons Ltd. All rights reserved. No part of this drawing may be reproduced without the permission of George Barnsdale & Son Ltd.

— Fixed Dimensions

- Localised routing

System: T-S1-192

Title: Traditional - Box sash window (68mm)
Internal use only

Scale: As Shown

Rev:

Date: 11.5.1.25

Drawn By: M Hollands

No.:	T-S1-192-68-06
------	----------------

**GEORGE
BARNSDALE**

Est. 1884 —

High Street, Donington, Spalding, Lincs, PE11 4TA

01775 82300

www.georgebarnsdale.co.uk