

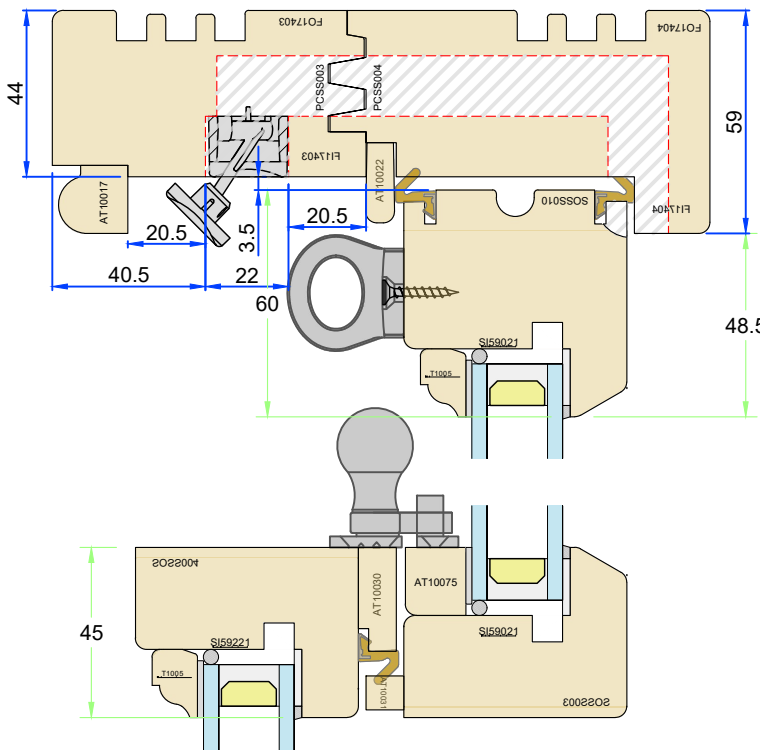
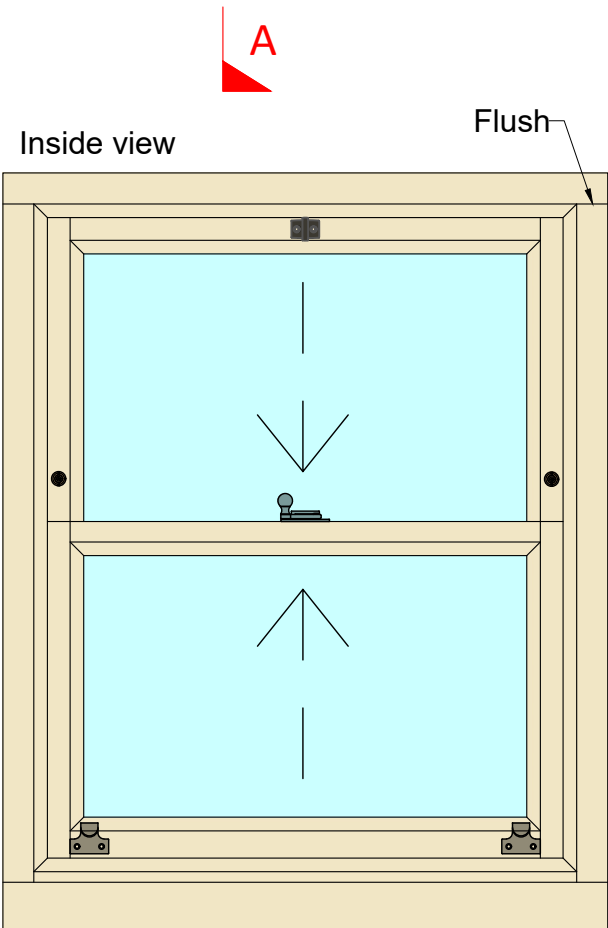


(All details 1:2)


Section A-A - Head, Cill and Meeting Rails

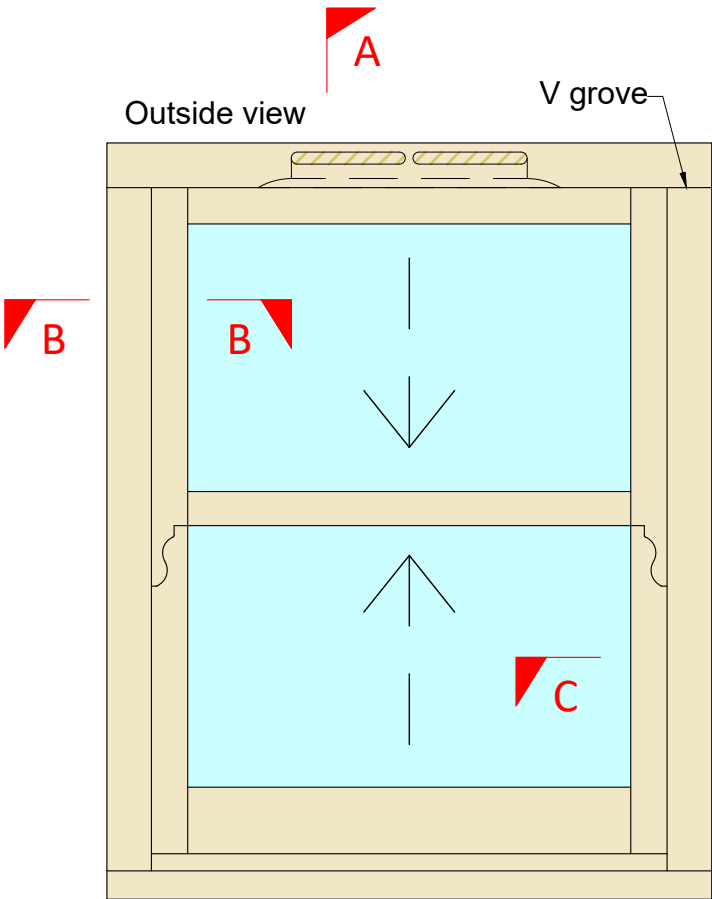

Section B-B - Upper Jamb

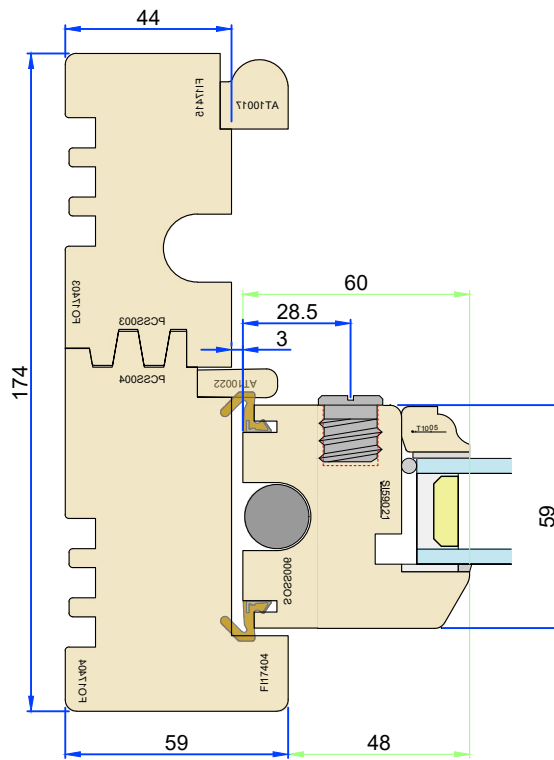

Section C-C - Lower Jamb

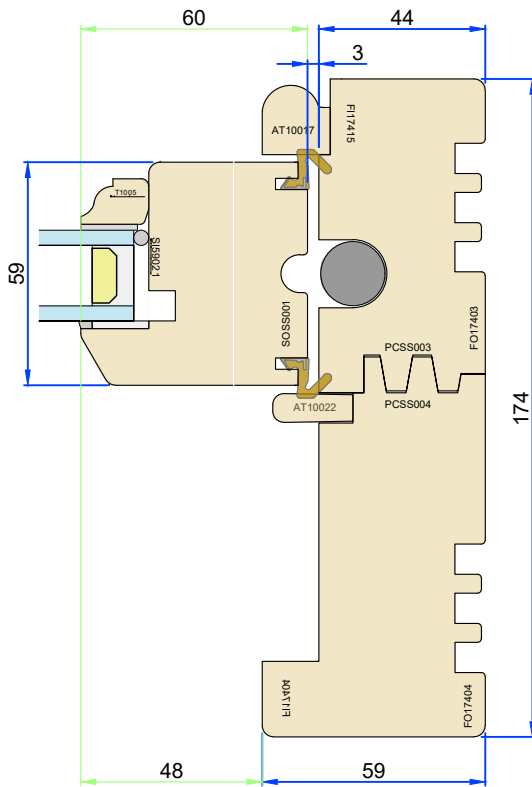

Tolerances: All tolerances are to Gerge Barnsdale Standard Tolerance definitions (see supporting document for more detail) unless stated on the drawing. ©George Barnsdale & Sons Ltd. All rights reserved. No part of this drawing may be reproduced without the permission of George Barnsdale & Son Ltd.

Fixed Dimensions

----- Localised routing

System: T-S2-174

Title: Traditional - Spring Balance Sash Window (59mm
Standard frame and sash Sections

Scale: As Shown

Rev:	Date:
------	-------

Drawn By: M Holland


No.: T-S2-174-1

**GEORGE
BARNSDALE**
Est. 1884


High Street, Donington, Spalding, Lincs, PE11 4T
01775 82300
www.georgebarnsdale.co.uk

SASH FRAME OPTIONS
(All details 1:2)


Cill Extension Option - 30mm

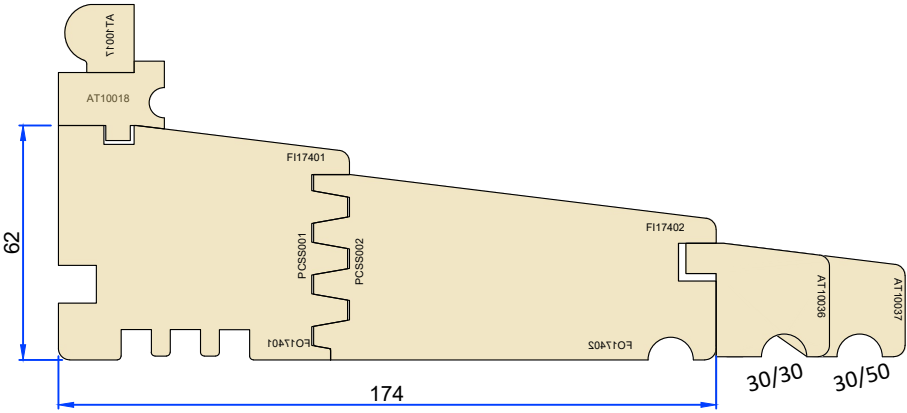

Cill Extension Option - 35mm

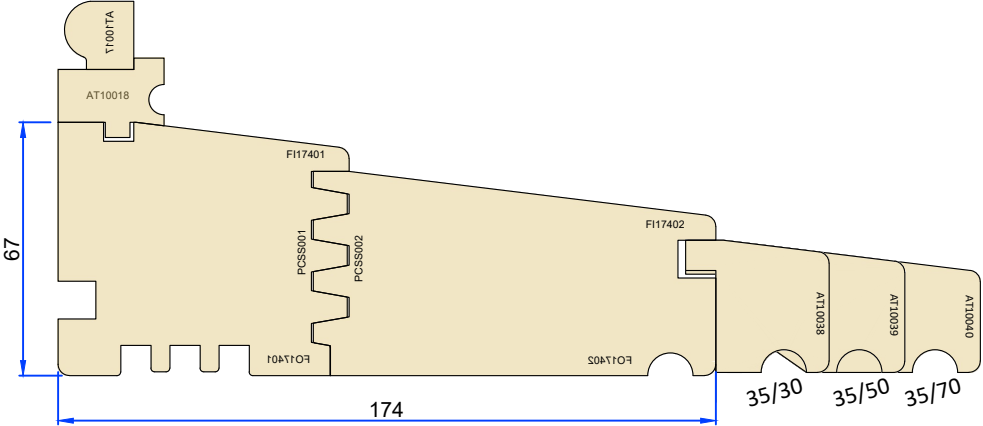


Cill Extension Option - 45mm

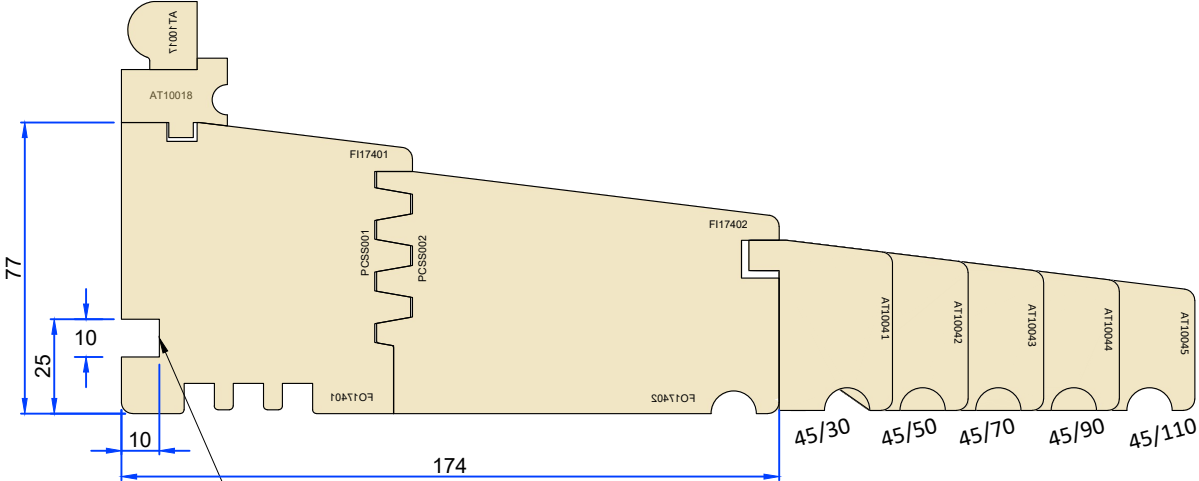


Windowboard groove
is an option on all cill


Section D-D - Transome detail

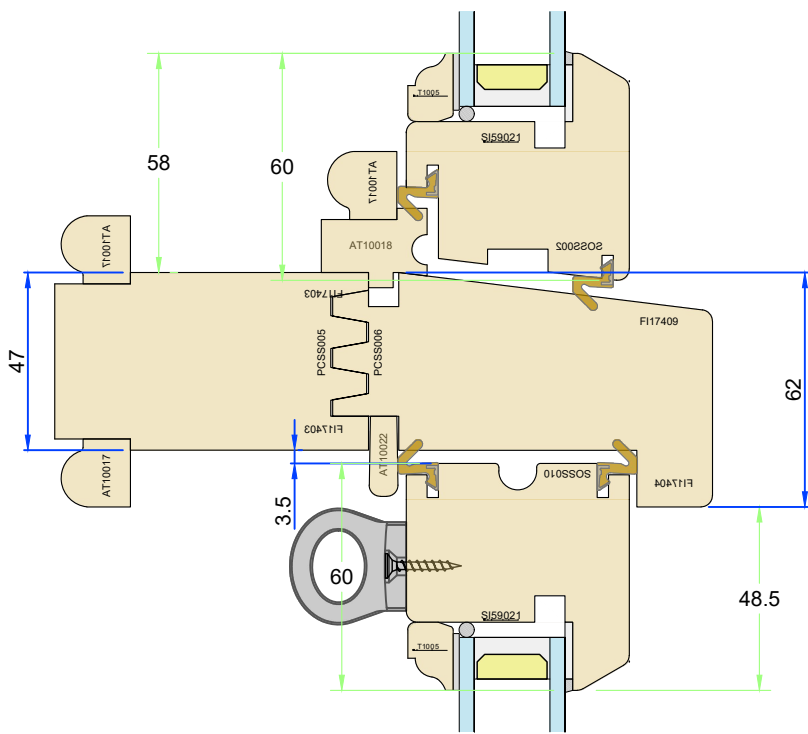

Section E-E - Low level transom detail

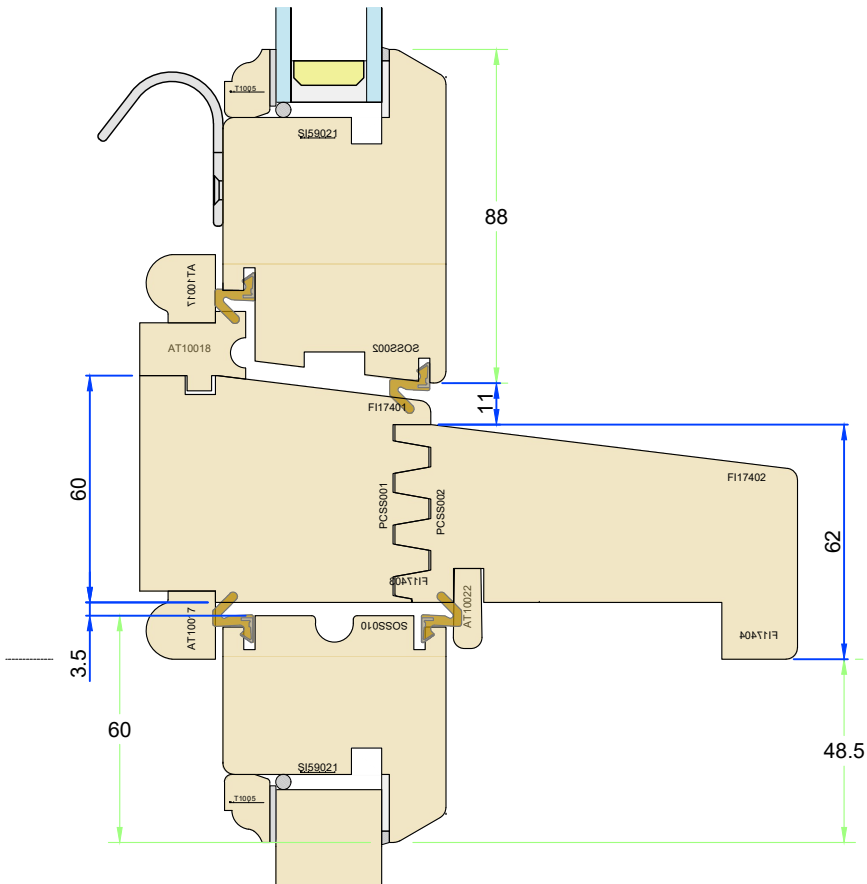

ELEVATIONS
(All details 1:10)

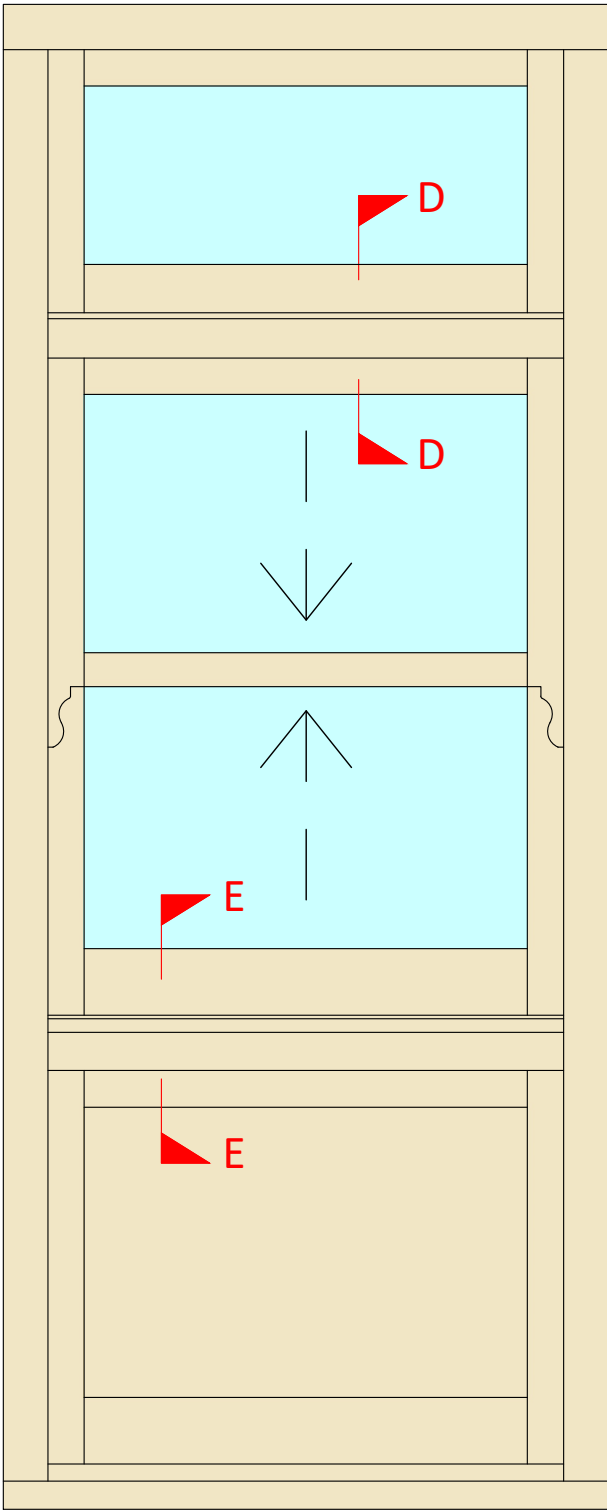

Variable Dimensions
(Dim shown is usually min)

Fixed Dimensions

Localised routing

System: T-S2-174

Title: Traditional - Spring Balance Sash Window (59mm)
Cill and transom options

Scale: As Shown Rev: Date: 10-Apr-25


Drawn By: M Hollands No.: T-S2-174-2

GEORGE
BARNSDALE
Est. 1884

High Street, Donington, Spalding, Lincs, PE11 4TA
01775 82300
www.georgebarnsdale.co.uk

Tolerances: All tolerances are to George Barnsdale Standard Tolerance definitions (see supporting document for more detail) unless stated on the drawing. ©George Barnsdale & Sons Ltd. All rights reserved. No part of this drawing may be reproduced without the permission of George Barnsdale & Son Ltd.


Head detail

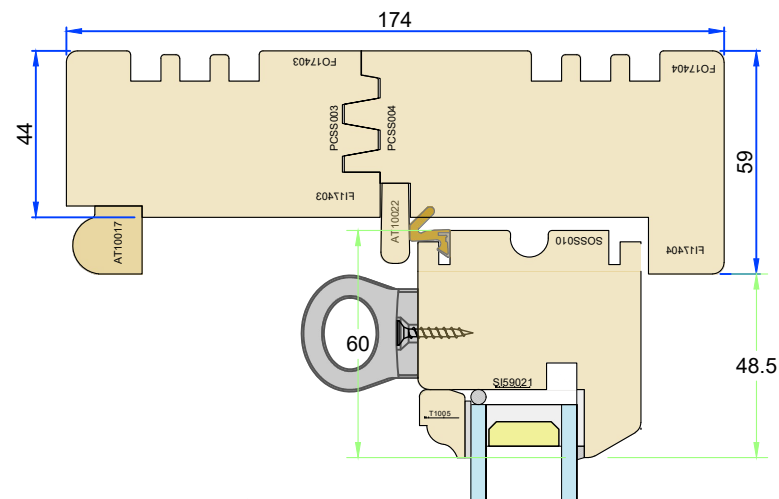

Frame vent elevation
detail showing hidden
slot size

Head options
(All details 1:2)


Extended lining option

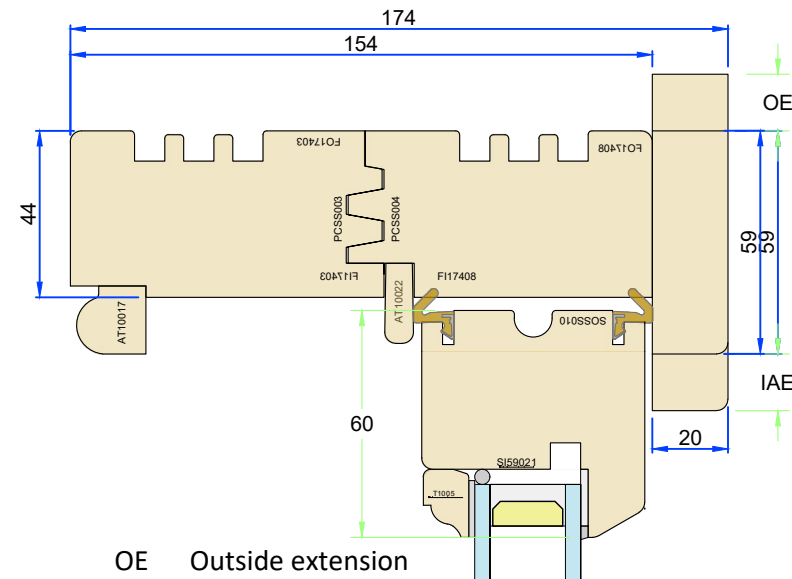


OE Outside extension
IAE Inside arch extension

Mullions
(All details 1:2)


Section H-H - Mullion detail

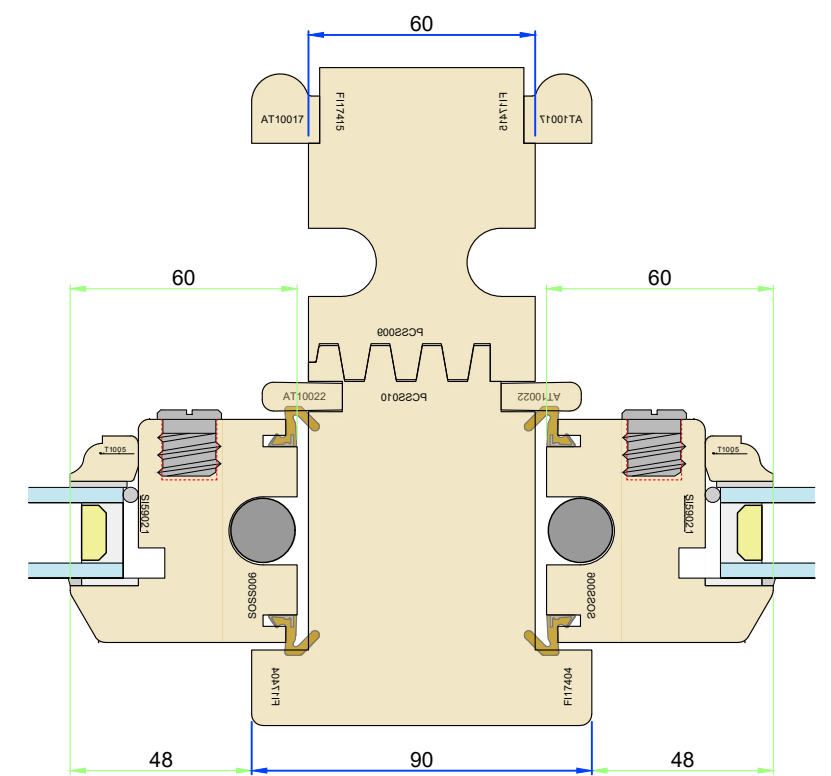


Inside sash edge
Inside extension
Dashed line denotes
outside of frame edge

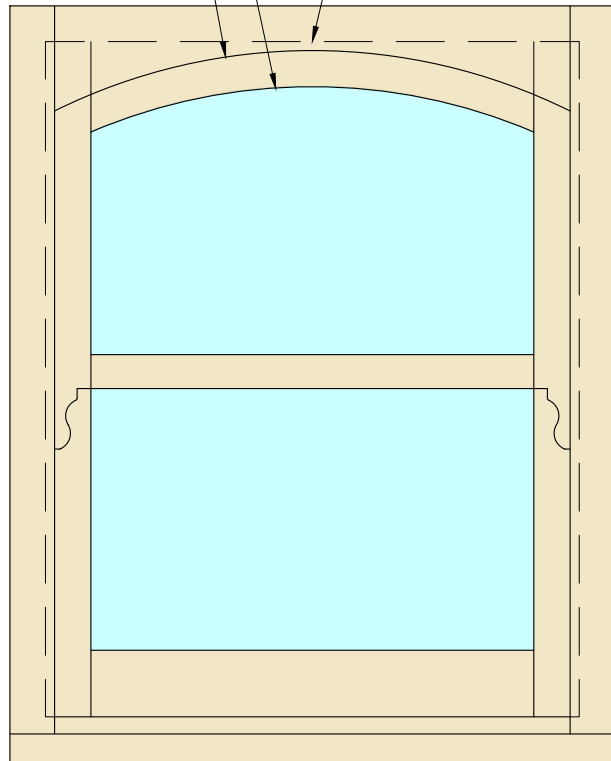


Outside extension
Dashed line denotes
outside of frame edge

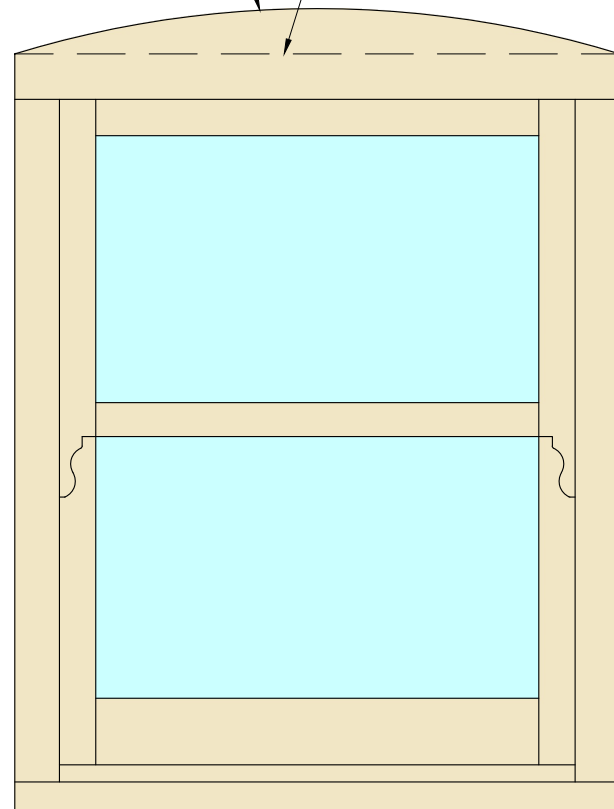

Outside view

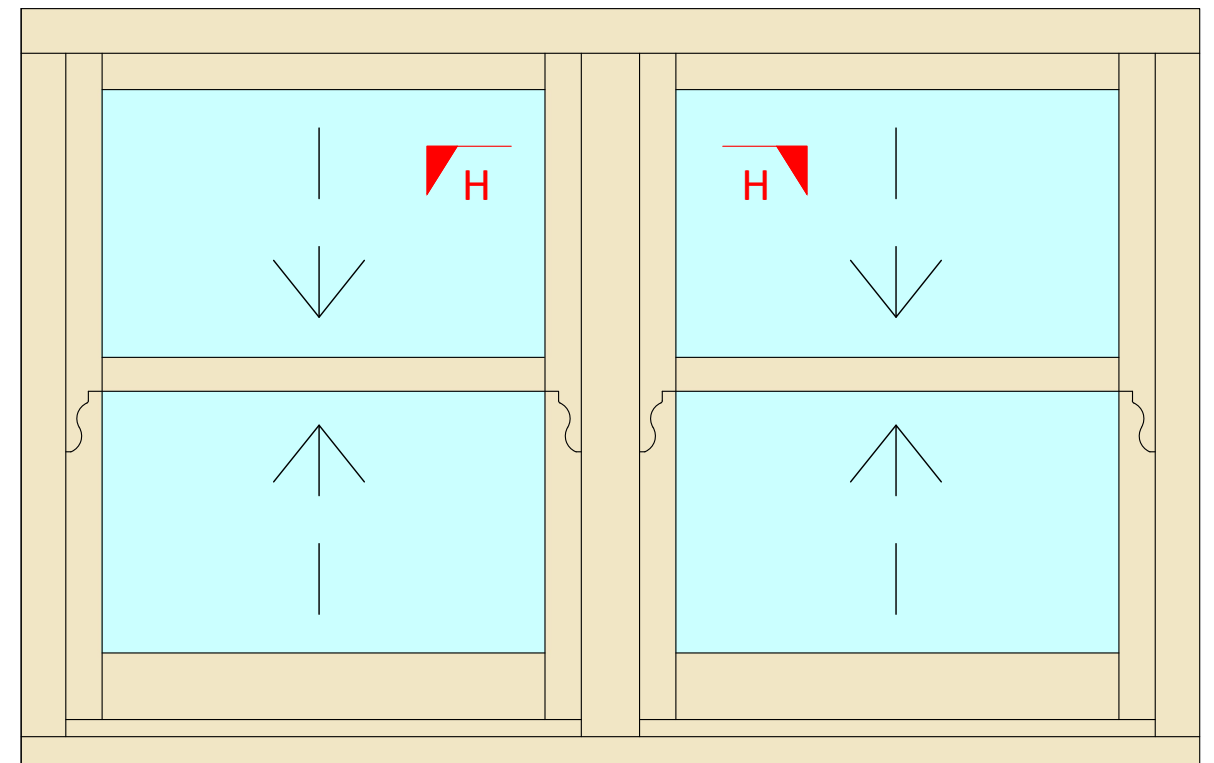


System: T-S2-174			
Title: Traditional - Spring Balance Sash Window (59mm) Mullions and frame linings			
Scale:	As Shown	Rev:	Date: 10-Apr-25
Drawn By:	M Hollands	No.:	T-S2-174-3

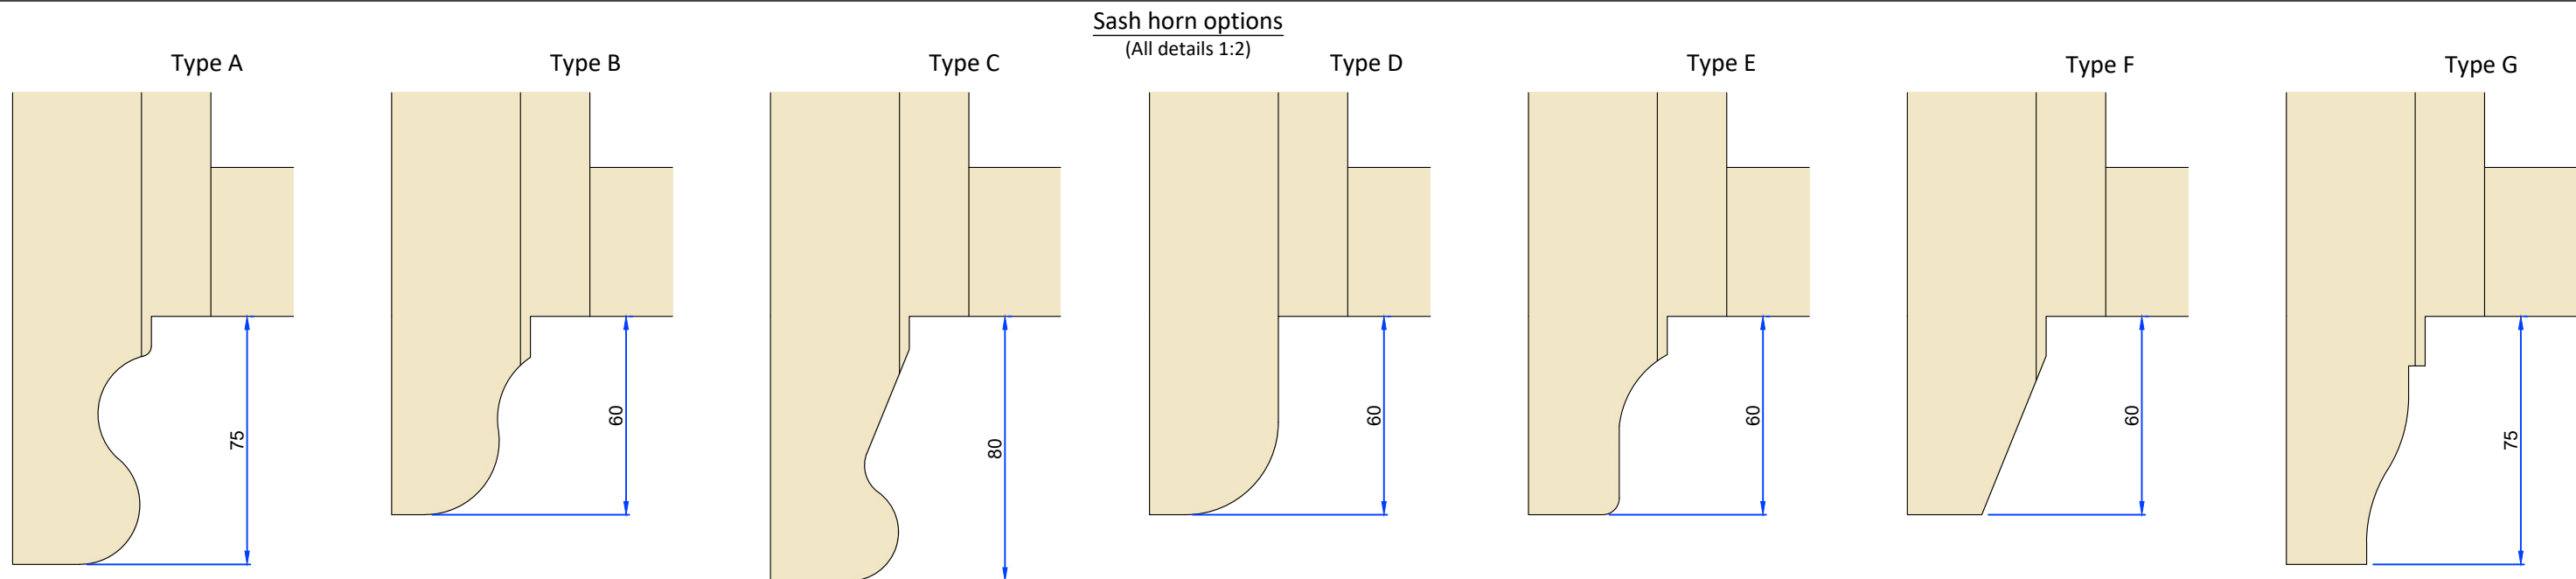


Double sash stop option

Double sash stop vent dimensions
(all in millimeters)

	Dim	Ventilation opening
X	56	20
Y	136	100

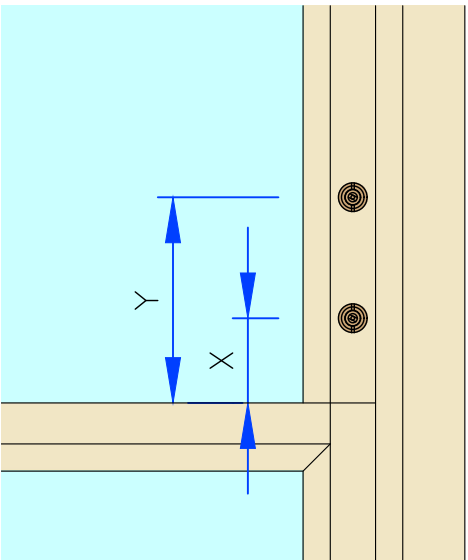


Widths less than 900mm

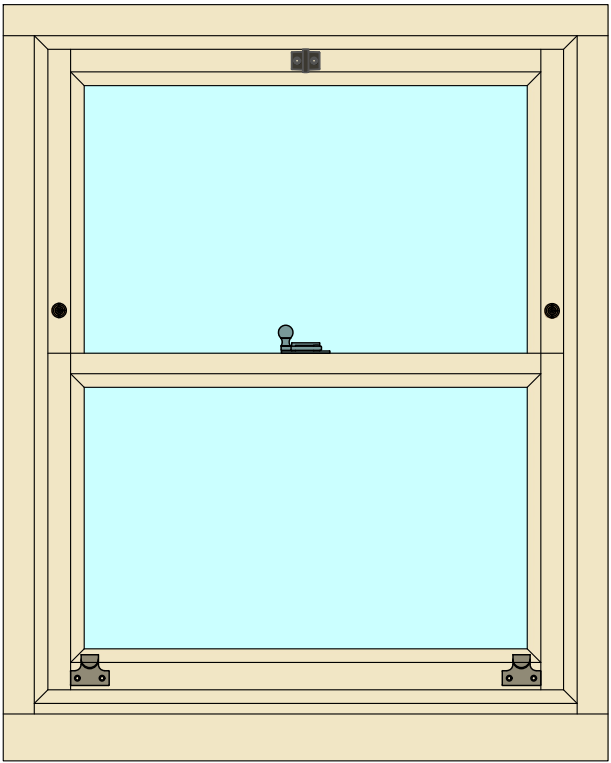

Sash pull aligned with sash rebate.
Sash fastener centralised unless
glazing bar requires it to be offset
(offset to RHS when viewed from

Widths greater than 900mm

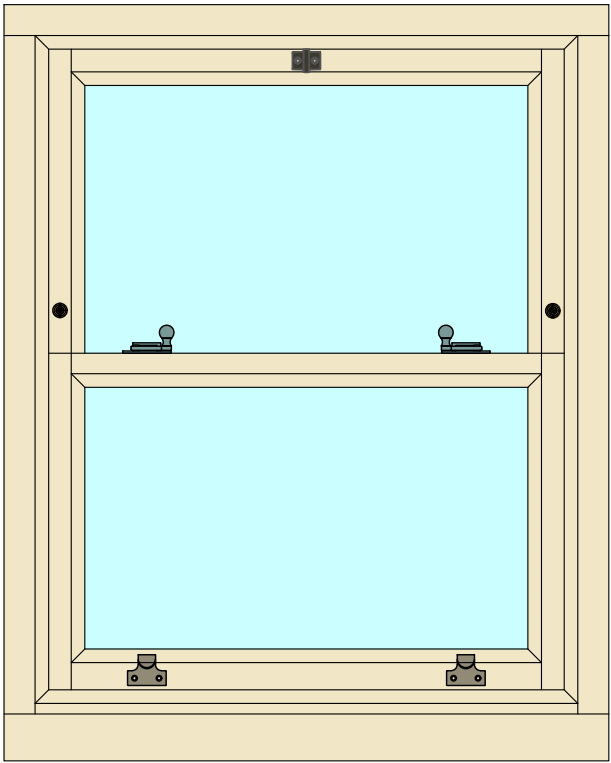


Sash pull aligned with sash fastener.
Pull and fastener position as shown
unless glazing bar requires
alternative position which should


System: T-S2-174			
Title: Traditional - Spring Balance Sash Window (59mm) Sash horns and Ironmongery			
Scale:	As Shown	Rev:	Date: 10-Apr-25
Drawn By:	M Hollands	No.:	T-S2-174-4

Security contacts
(All details 1:2)


Typical head detail

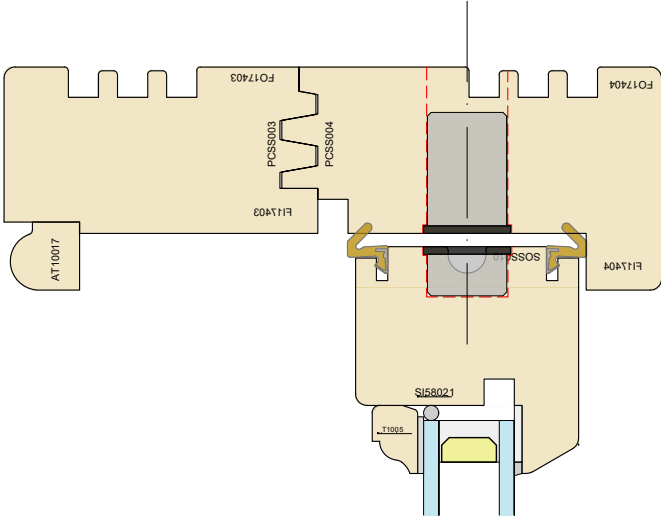


Typical Jamb detail

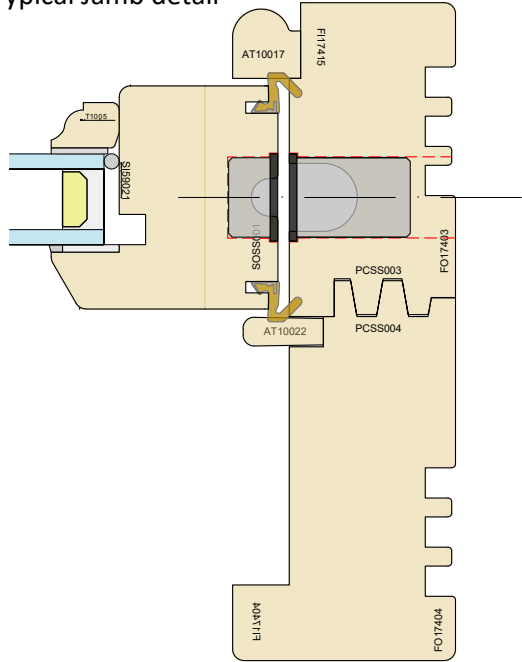

Flush quick fit door contact details
Magnet information Contact information


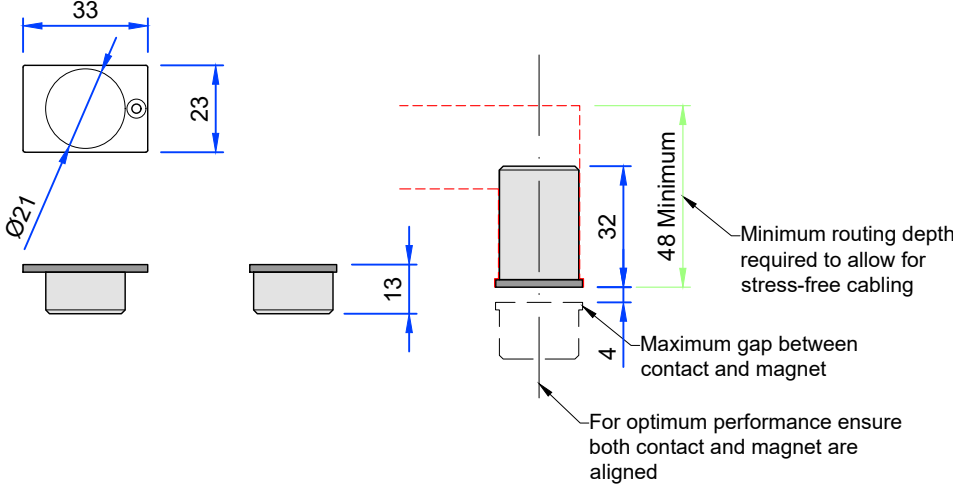


Typical contact locations


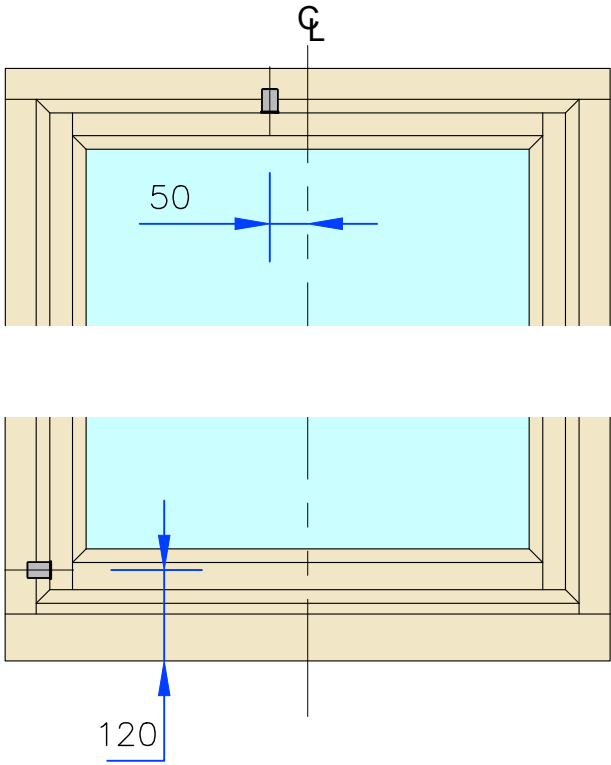


Frame Inside & Sash Outside Profile Options
(All details 1:2)

Type F

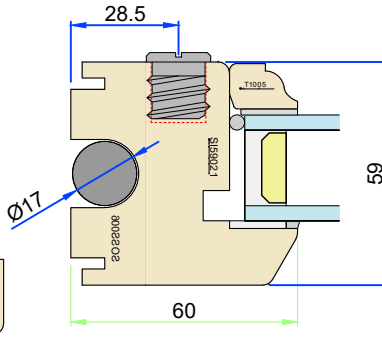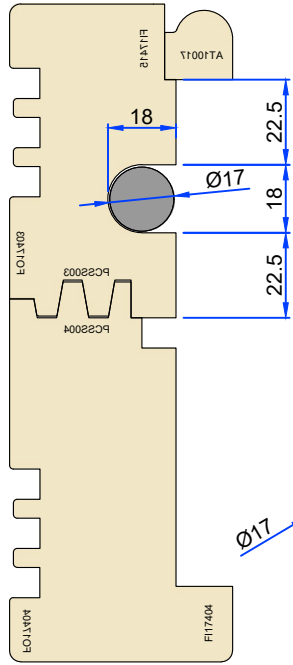


Type K

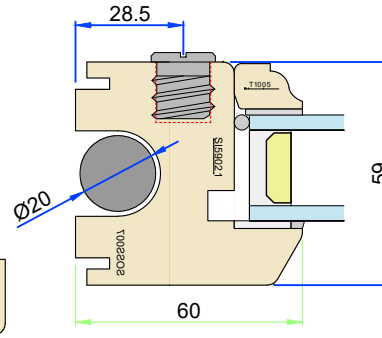
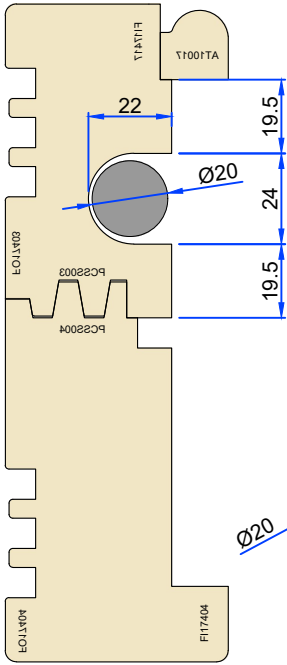


Head vent restrictions
(Elevations 1:10)

NOTE - Vent not possible if dimension X is less than 450mm

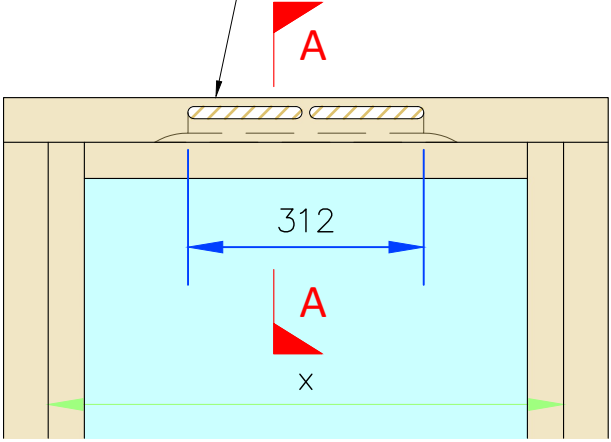

Section G-G - Arch section detail

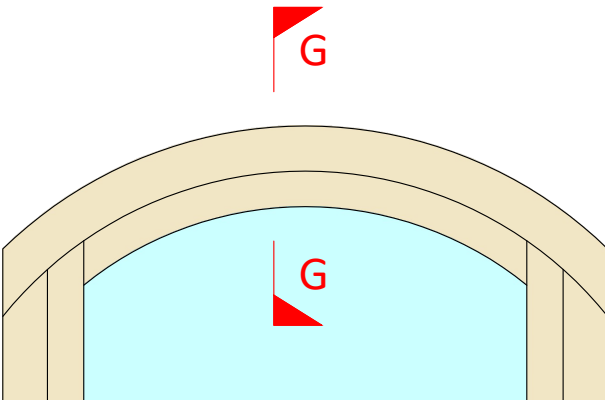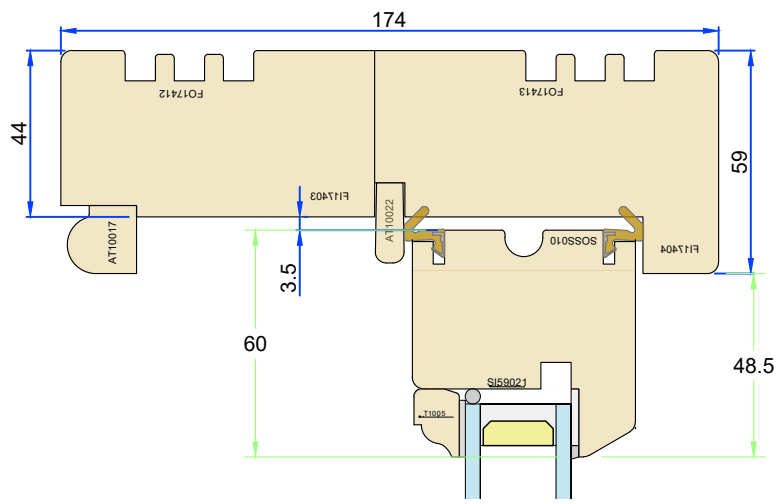

Tolerances: All tolerances are to George Barnsdale Standard Tolerance definitions (see supporting document for more detail) unless stated on the drawing. ©George Barnsdale & Sons Ltd. All rights reserved. No part of this drawing may be reproduced without the permission of George Barnsdale & Son Ltd.

- Variable Dimensions (Dim shown is usually min)
- Fixed Dimensions
- Localised routing

System: T-S2-174			
Title: Traditional - Spring Balance Sash Window (59mm)			
Internal use only			
Scale:	As Shown	Rev:	Date:
			10-Apr-25
Drawn By:	M Hollands	No.:	T-S2-174-5

GEORGE BARNSDALE
Est. 1884

High Street, Donington, Spalding, Lincs, PE11 4TA
01775 82300
www.georgebarnsdale.co.uk