



ELEVATIONS
(All details 1:10)

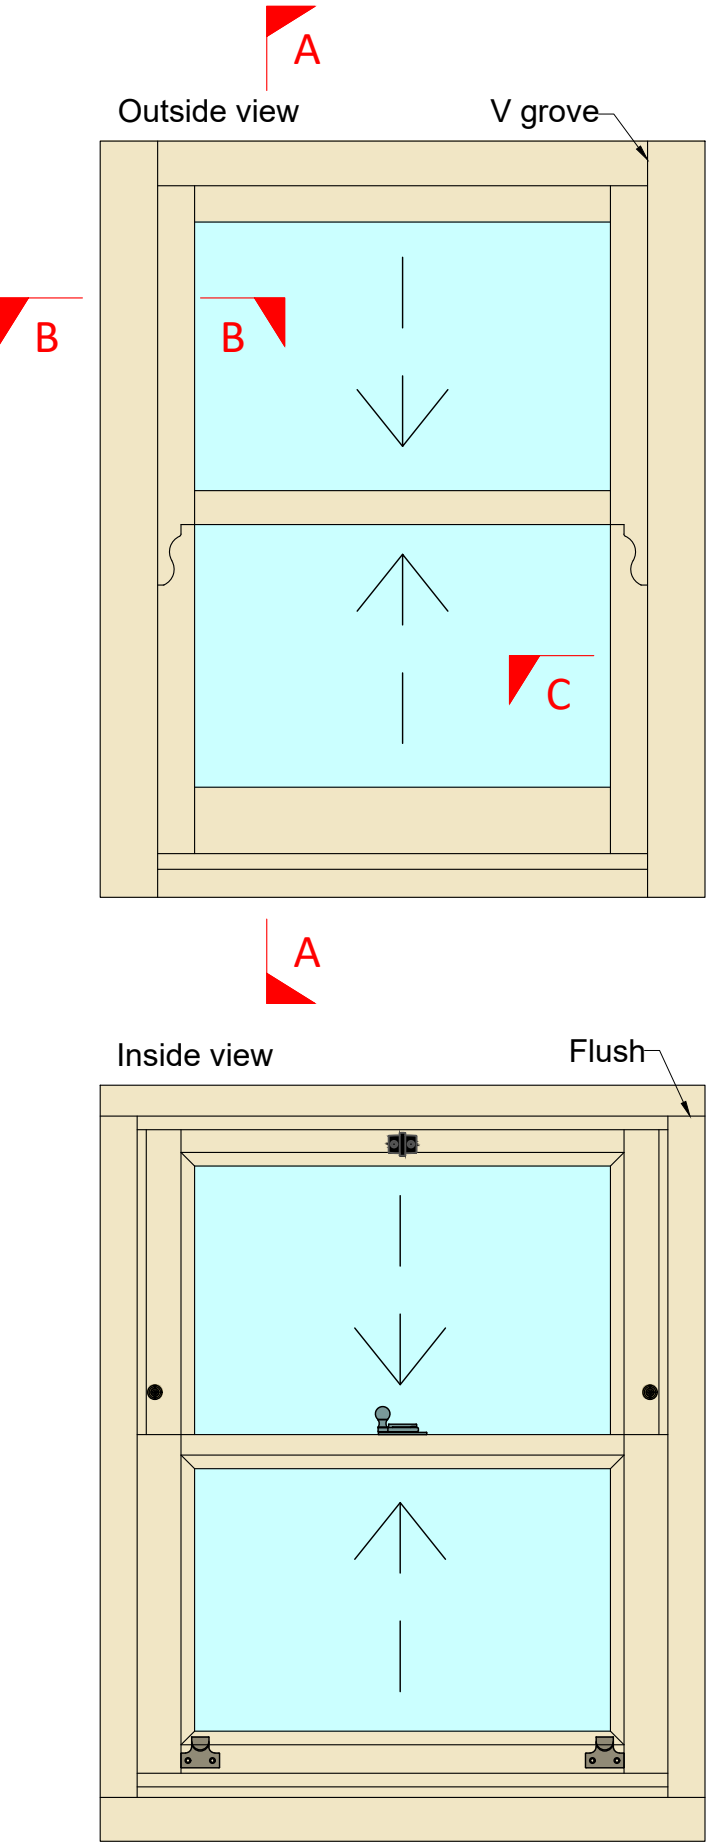


Section A-A - Head, Cill and Meeting Rails

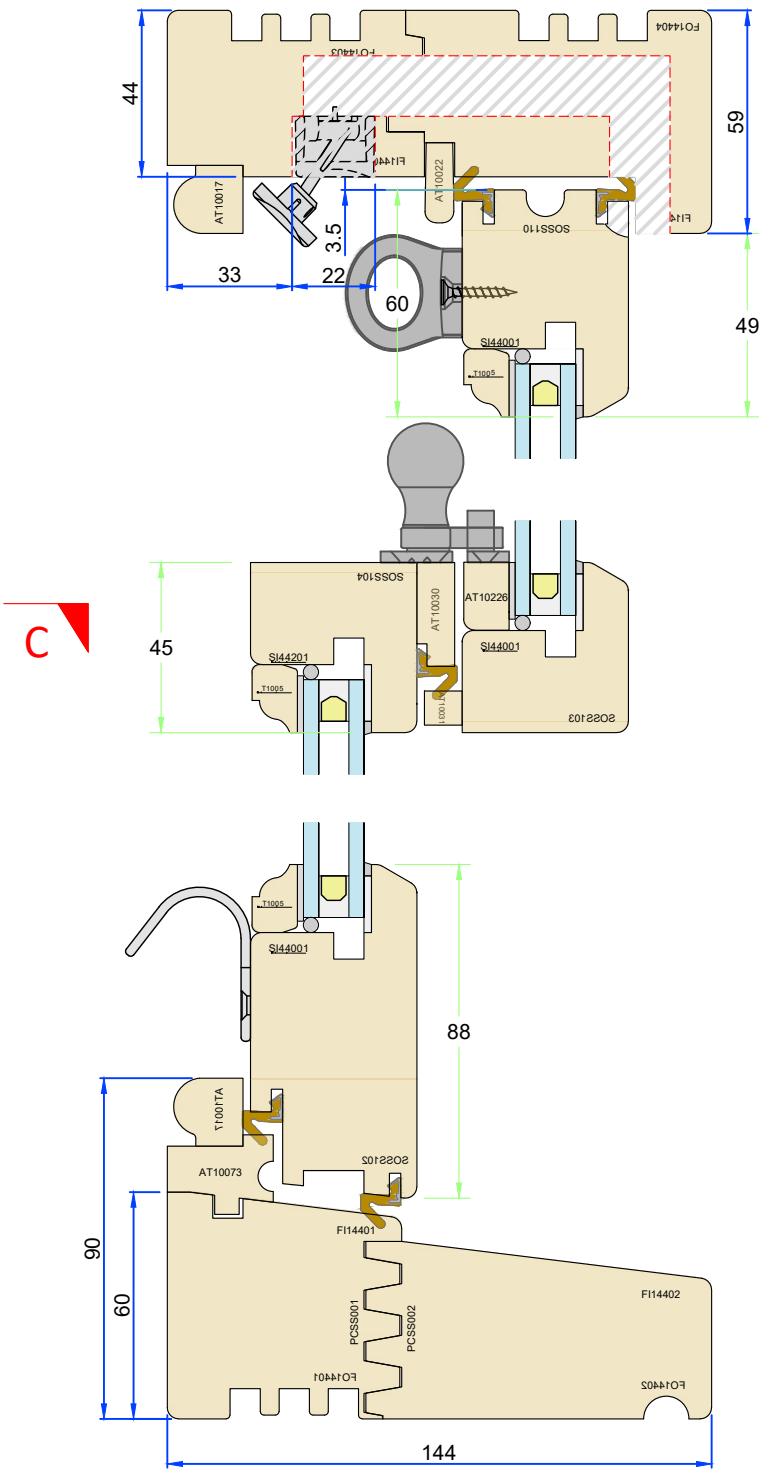


SECTIONS
(All details 1:2)

Section B-B - Upper Jamb

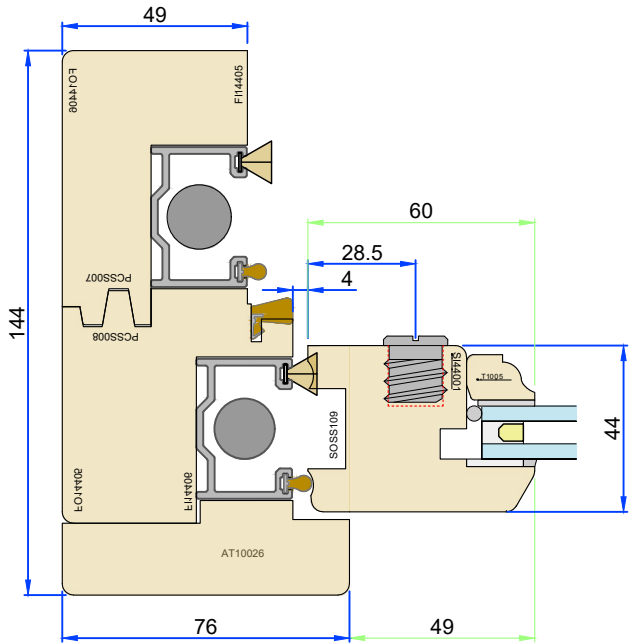

Section C-C - Lower Jamb

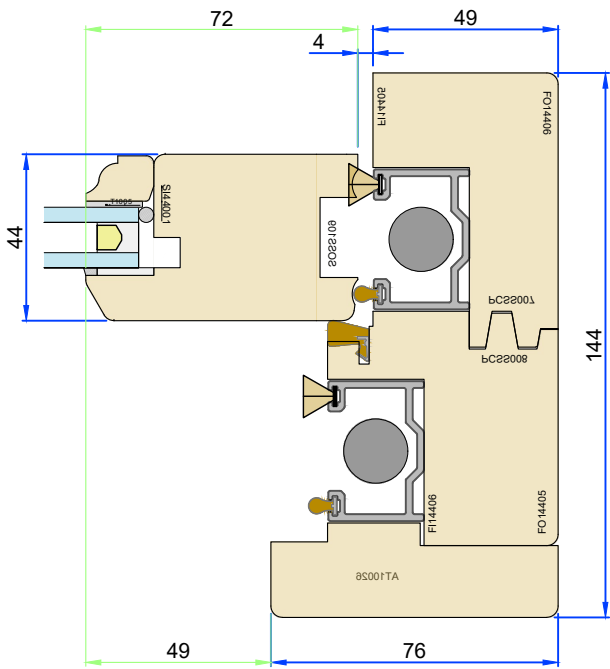

Tolerances: All tolerances are to George Barnsdale Standard Tolerance definitions (see supporting document for more detail) unless stated on the drawing. © George Barnsdale & Sons Ltd. All rights reserved. No part of this drawing may be reproduced without the permission of George Barnsdale & Son Ltd.

Variable Dimensions
(Dim shown is usually min)

Fixed Dimensions

Localised routing

System: T-S3-144			
Title: Traditional - Tilting Sash Window (44mm) Standard Frame sections			
Scale: As Shown	Rev:	Date: 11-Feb-25	
Drawn By: M Hollands	No.:	T-S3-144-1	


GEORGE
BARNSDALE

Est. 1884


High Street, Donington, Spalding, Lincs, PE11 4TA
01775 82300
www.georgebarnsdale.co.uk

SASH FRAME OPTIONS
(All details 1:2)


Cill Extension Option - 30mm

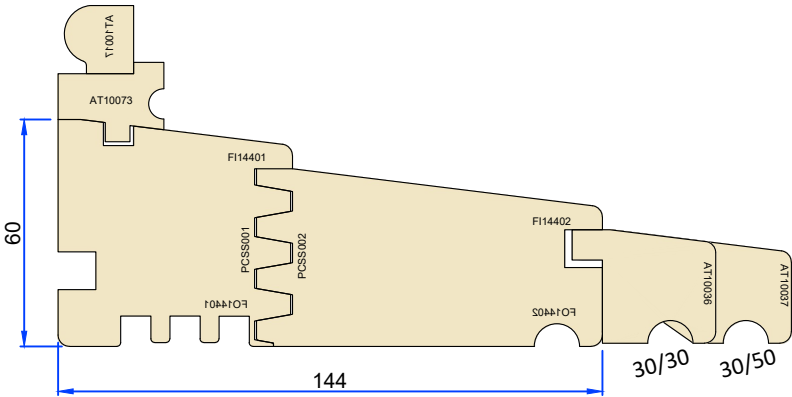

Cill Extension Option - 35mm

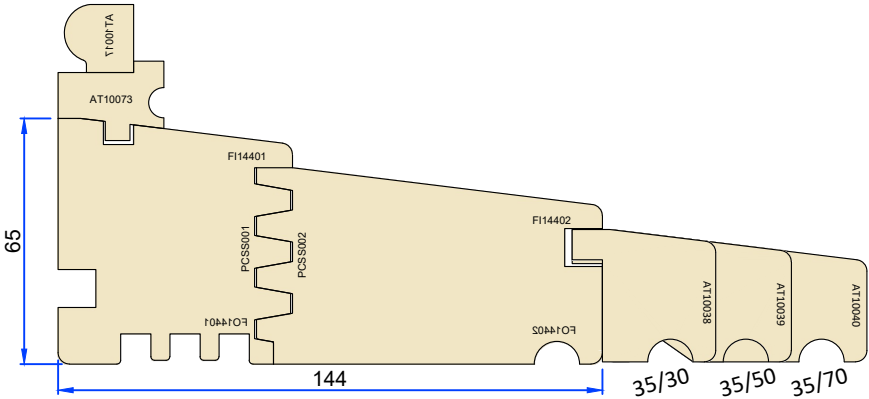


Cill Extension Option - 45mm

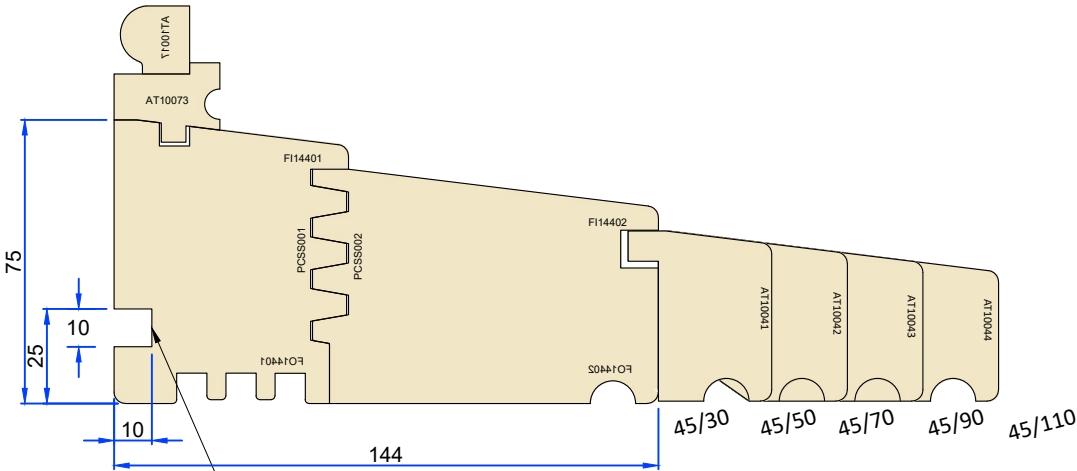


Tolerances: All tolerances are to George Barnsdale Standard Tolerance definitions (see supporting document for more detail) unless stated on the drawing. © George Barnsdale & Sons Ltd. All rights reserved. No part of this drawing may be reproduced without the permission of George Barnsdale & Son Ltd.


Section D-D - Transome detail

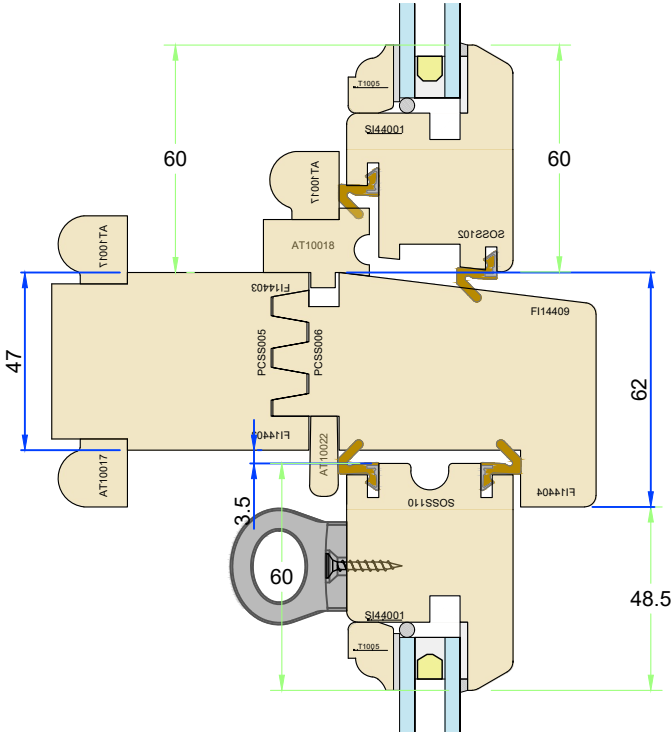

Section E-E - Low level transom detail

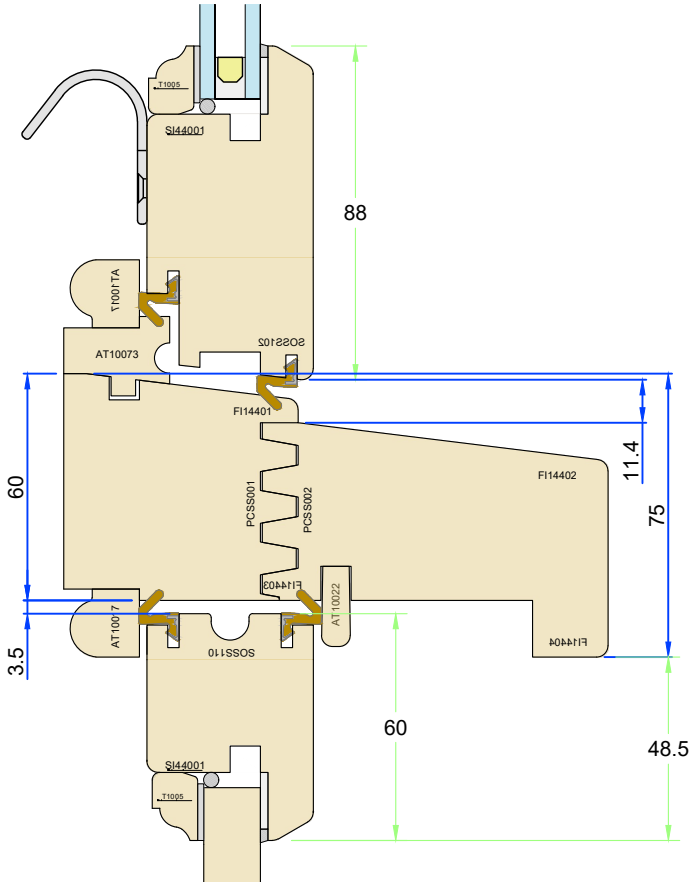

ELEVATIONS
(All details 1:10)

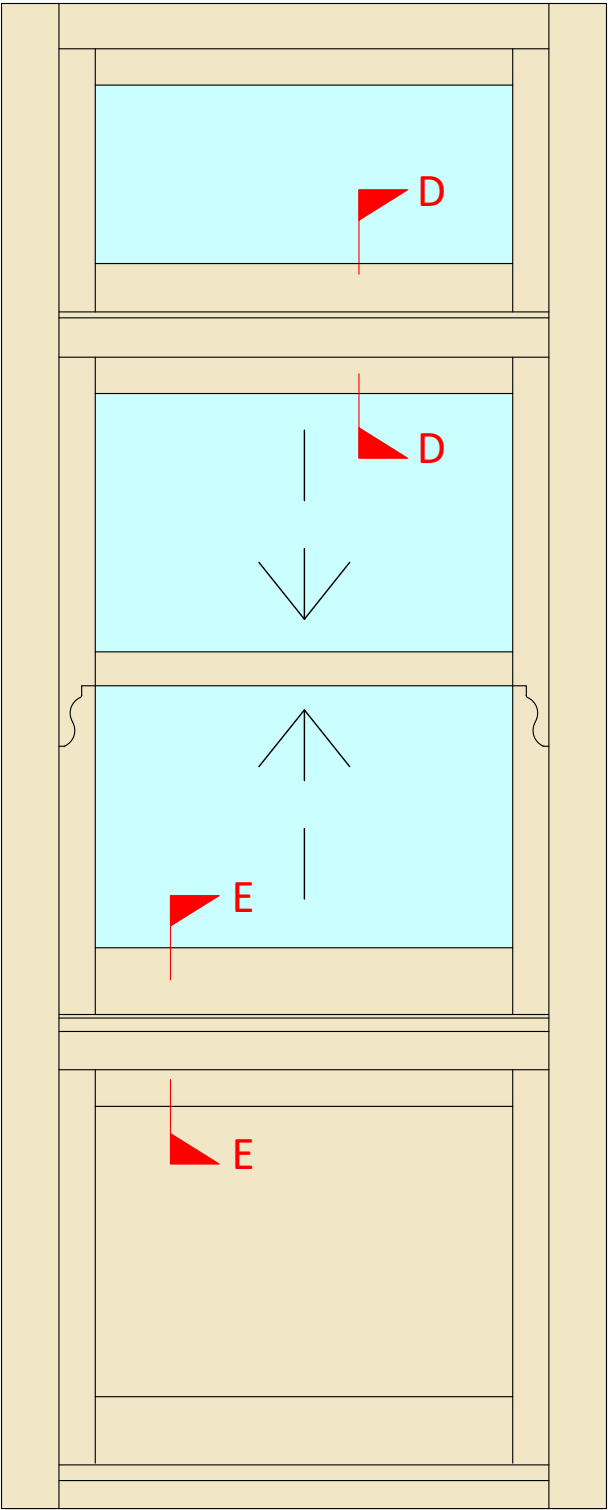

Variable Dimensions
(Dim shown is usually min)

Fixed Dimensions

Localised routing

System: T-S3-144		
Title: Traditional - Tilting Sash Window (44mm) Cill Extensions & transoms		
Scale: As Shown	Rev:	Date: 11-Feb-25
Drawn By: M Hollands	No.:	T-S3-144-2

**GEORGE
BARNSDALE**
Est. 1884
High Street, Donington, Spalding, Lincs, PE11 4TA
01775 82300
www.georgebarnsdale.co.uk

(All details 1:2)



(All details 1:2)



(All details 1:10)




System: T-S3-144 Title: Traditional - Tilting Sash Window (44mm) Head sections options & Mullions		
Scale: As Shown	Rev:	Date: 11-Feb-25
Drawn By: M Hollands	No.: T-S3-144-3	


**GEORGE
BARNSDALE**
Est. 1884

High Street, Donington, Spalding, Lincs, PE11 4TA
01775 82300
www.georgebarnsdale.co.uk

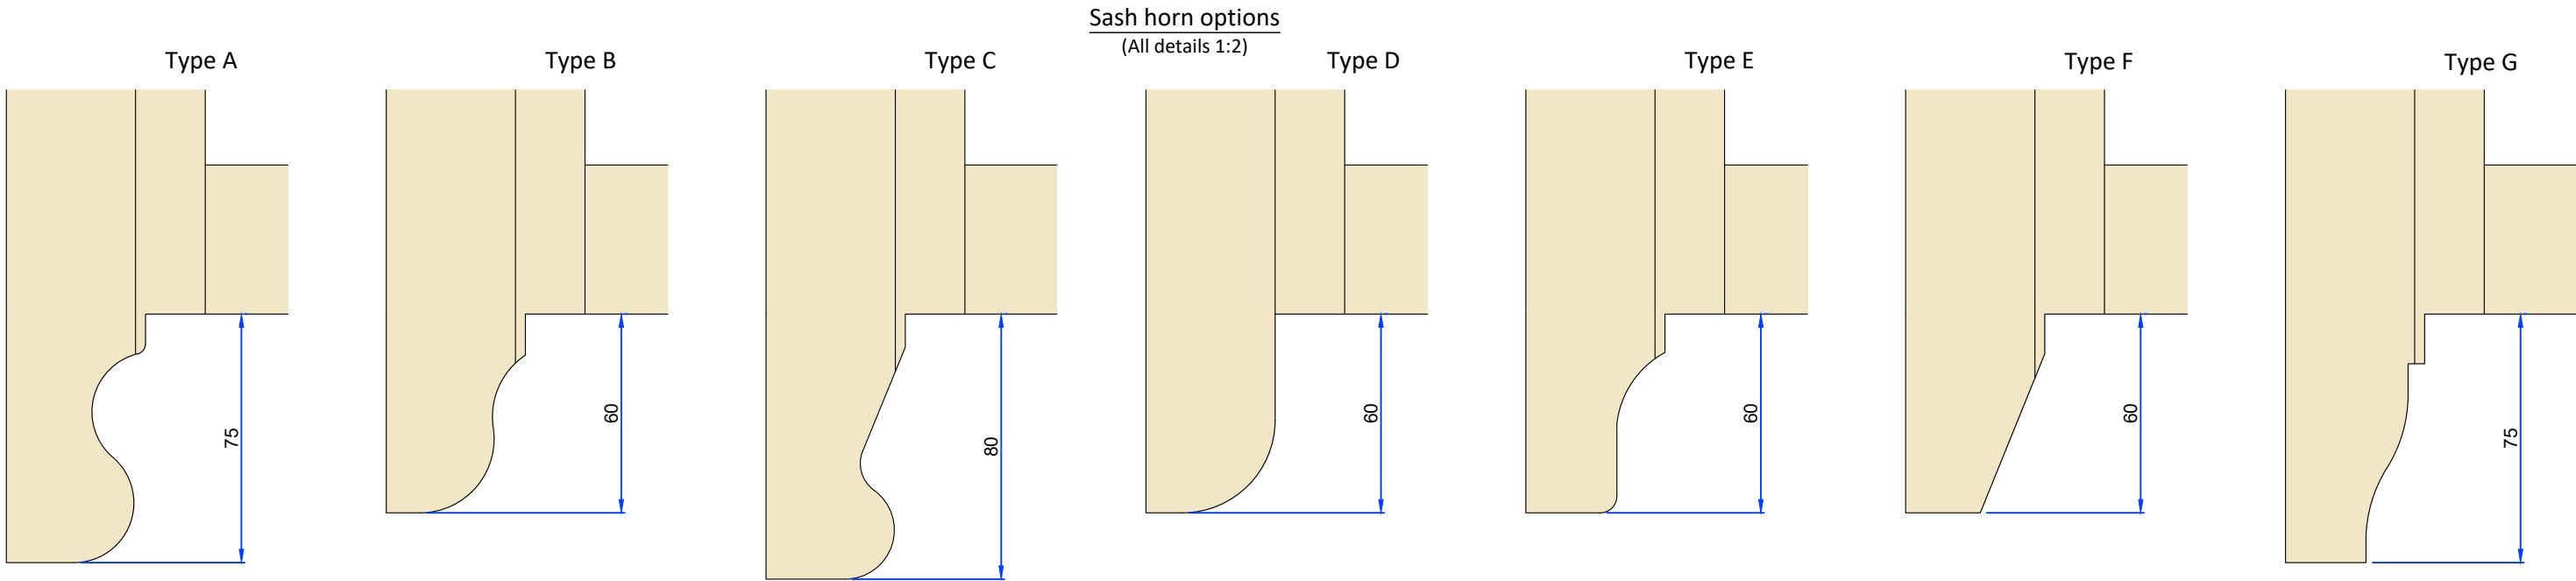


ELEVATIONS
(All details 1:10)

Widths less than 900mm

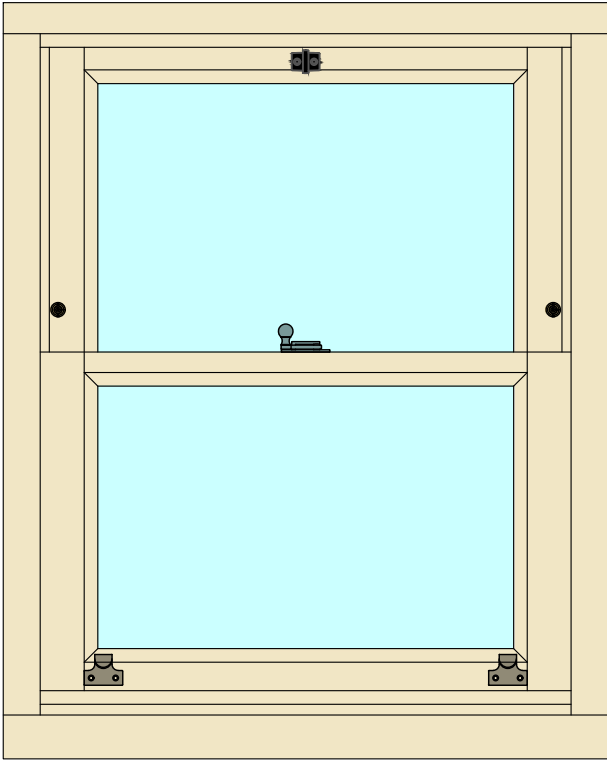

Sash pull aligned with sash rebate.
Sash fastener centralised unless
glazing bar requires it to be offset
(offset to RHS when viewed from

Widths greater than 900mm

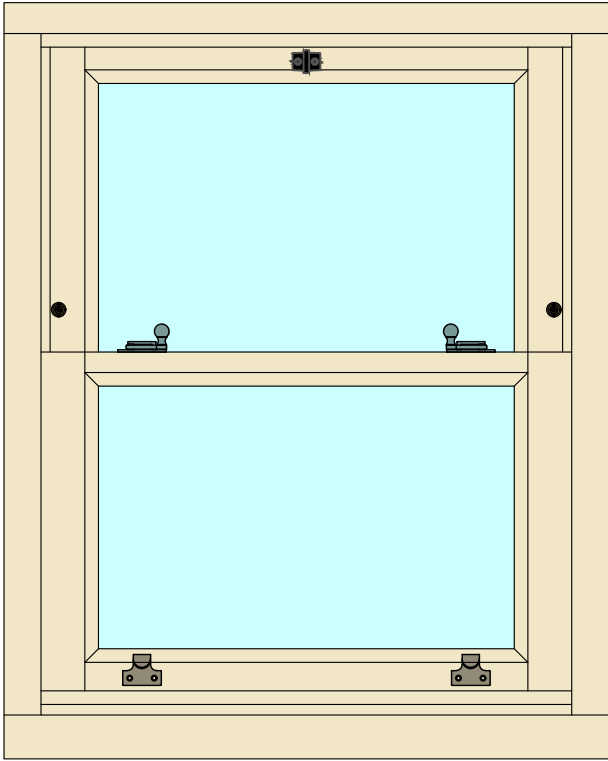


Sash pull aligned with sash fastener.
Pull and fastener position as shown
unless glazing bar requires
alternative position which should

Double sash stop option

Double sash stop vent
dimensions

	(all in millimeters)	
	Dim	Ventilation opening
X	56	20
Y	136	100

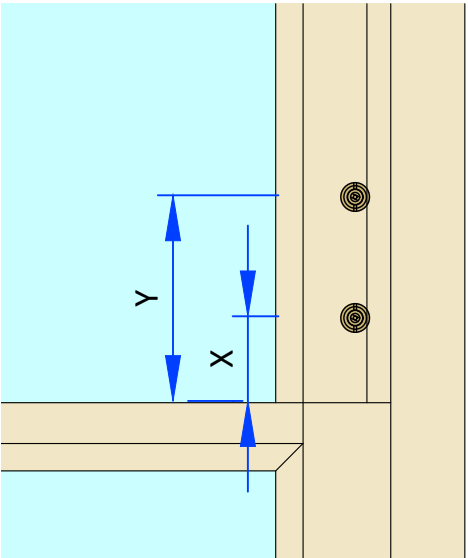


Tolerances: All tolerances are to George Barnsdale Standard Tolerance definitions (see supporting document for more detail) unless stated on the drawing. © George Barnsdale & Sons Ltd. All rights reserved. No part of this drawing may be reproduced without the permission of George Barnsdale & Son Ltd.

System: T-S3-144		
Title: Traditional - Tilting Sash Window (44mm) Sash Horns & ironmongery		
Scale: As Shown	Rev:	Date: 11-Feb-25
Drawn By: M Hollands	No.:	T-S3-144-4

Security contacts


(All details 1:2)

Typical head detail

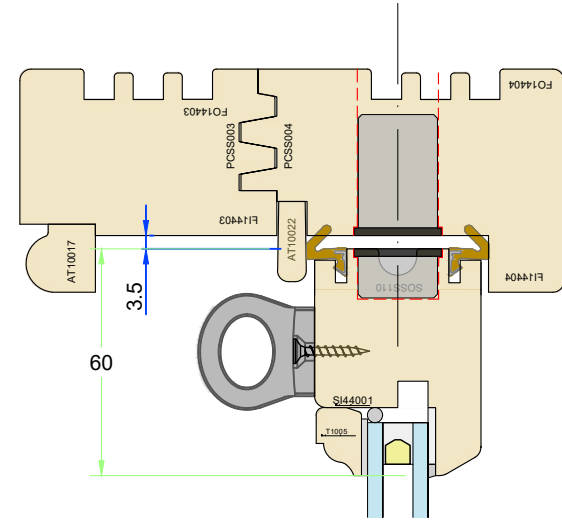


Typical Jamb detail to be confirmed


Flush quick fit door contact details
Magnet information Contact information

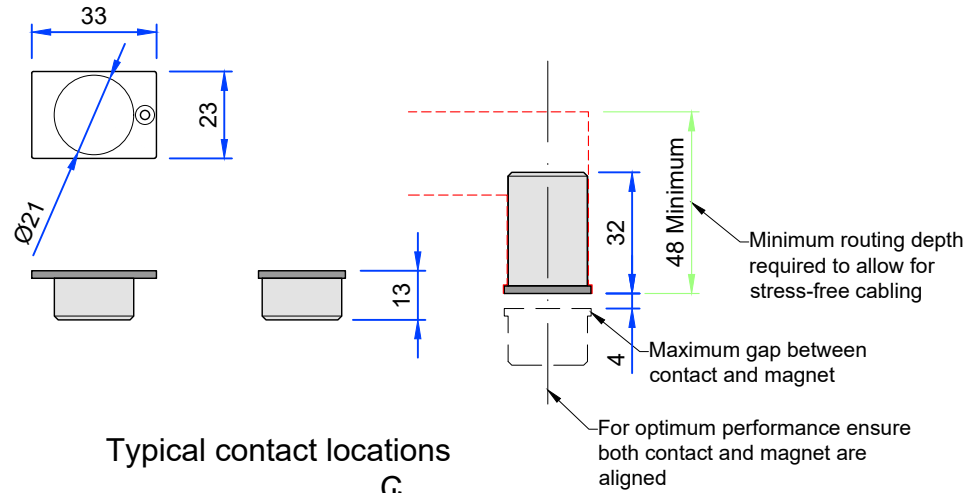


Typical contact locations

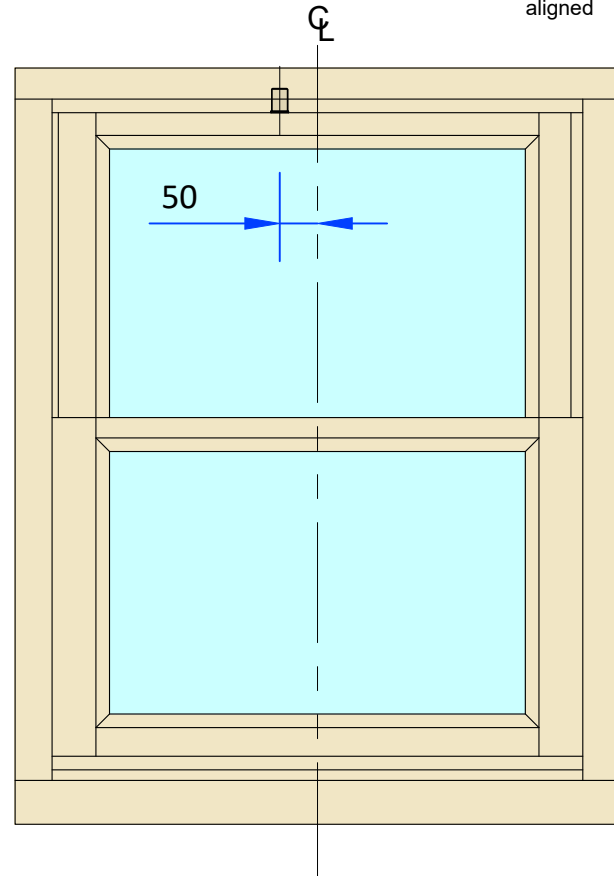


Section G-G - Arch section detail

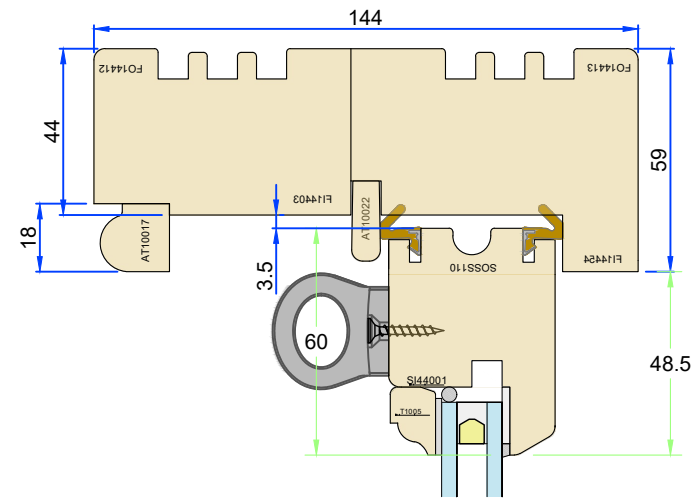



Section H-H - Large arch section detail

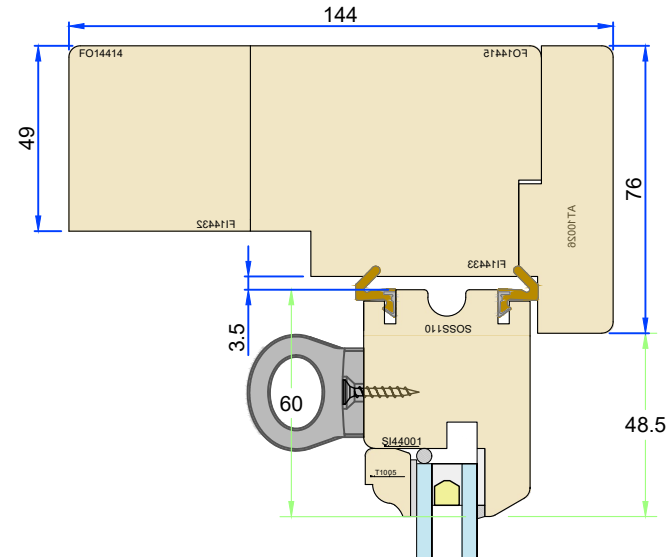

Head vent restrictions
(Elevations 1:10)

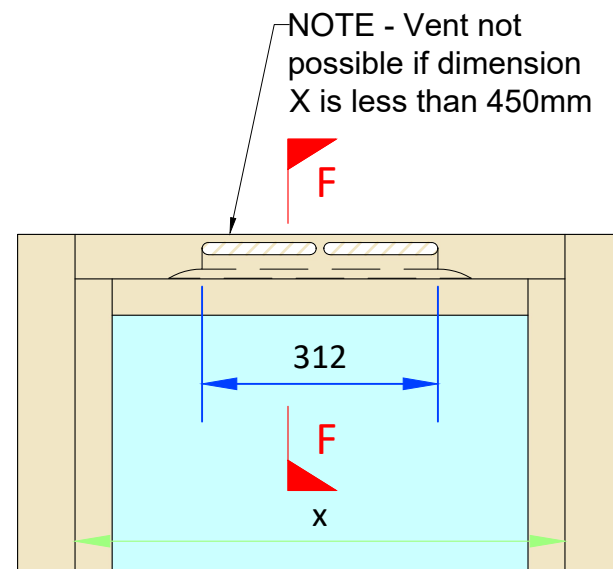

ELEVATIONS
(All details 1:10)

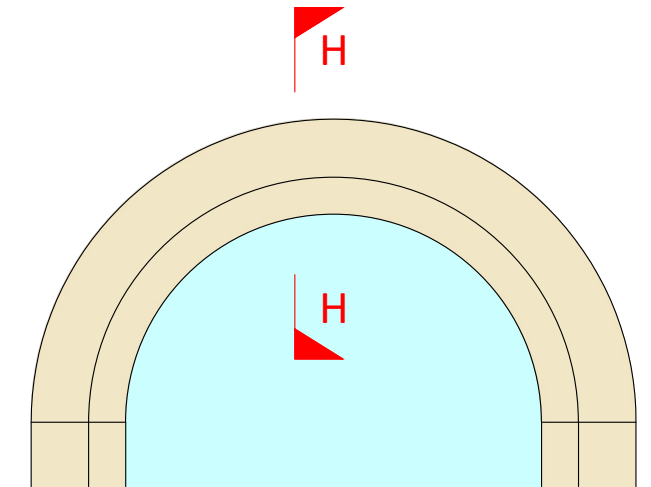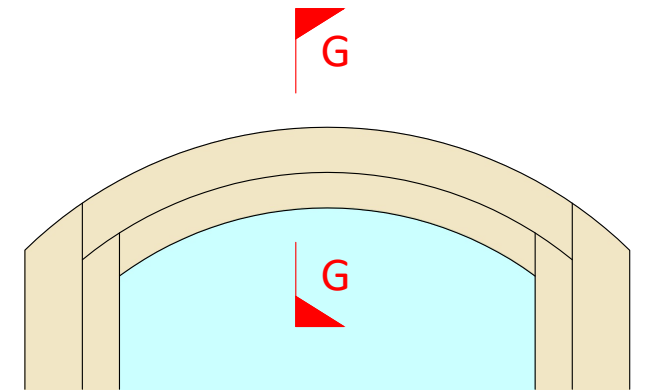

System: T-S3-144		
Title: Traditional - Tilting Sash Window (44mm) Internal use only		
Scale: As Shown	Rev:	Date: 11-Feb-25
Drawn By: M Hollands	No.:	T-S3-144-5