
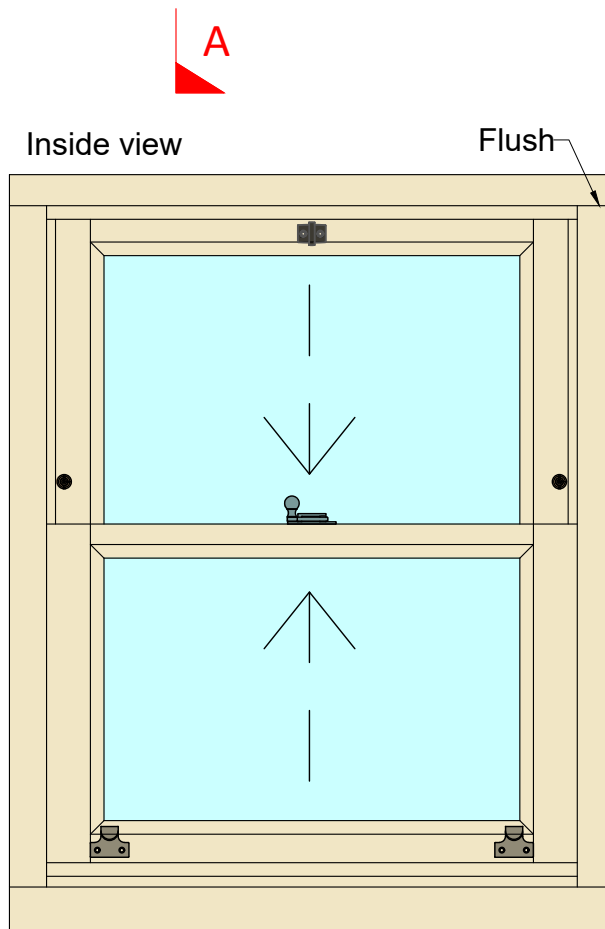



ELEVATIONS

(All details 1:10)


SECTIONS
(All details 1:2)

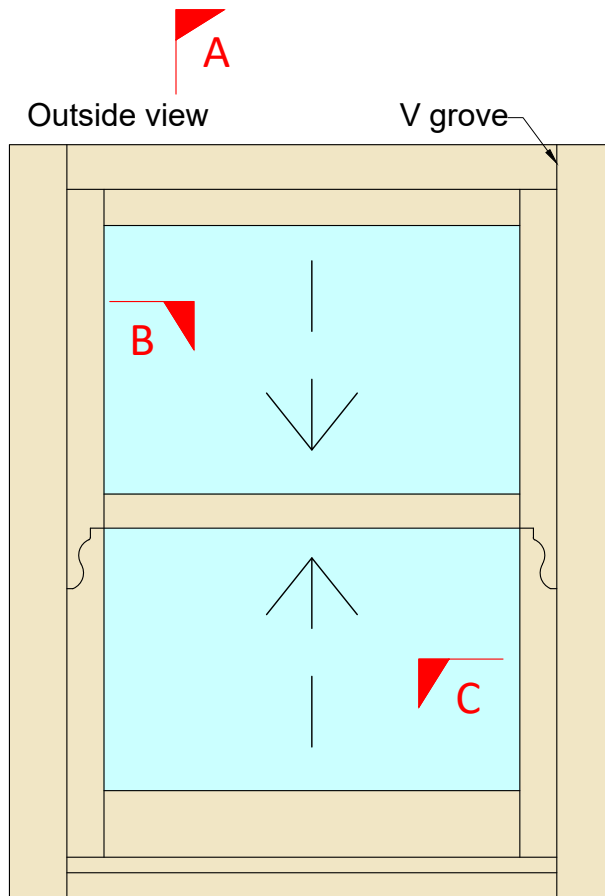


Section A-A - Head, Cill and Meeting Rails

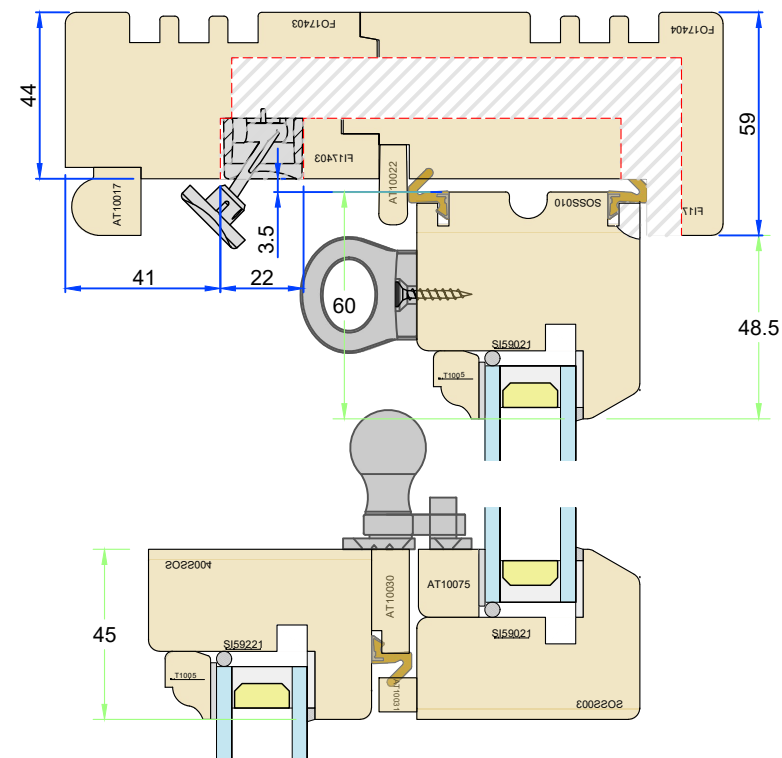

Section B-B - Upper Jamb

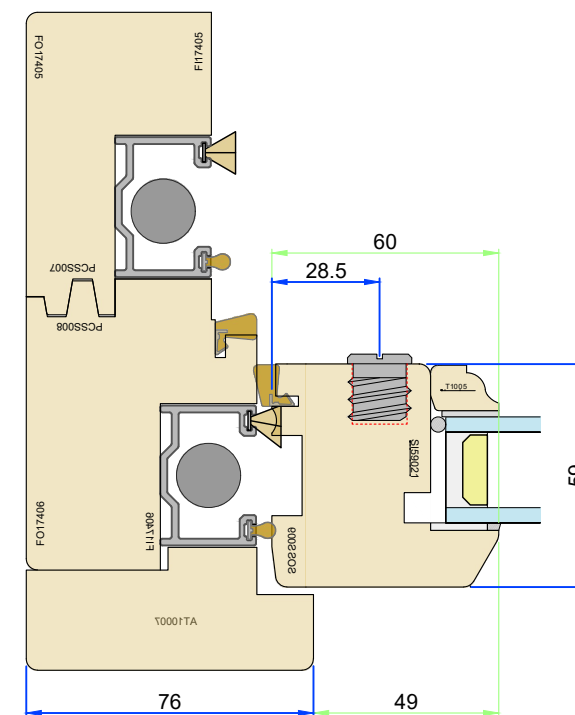

Section C-C - Lower Jamb

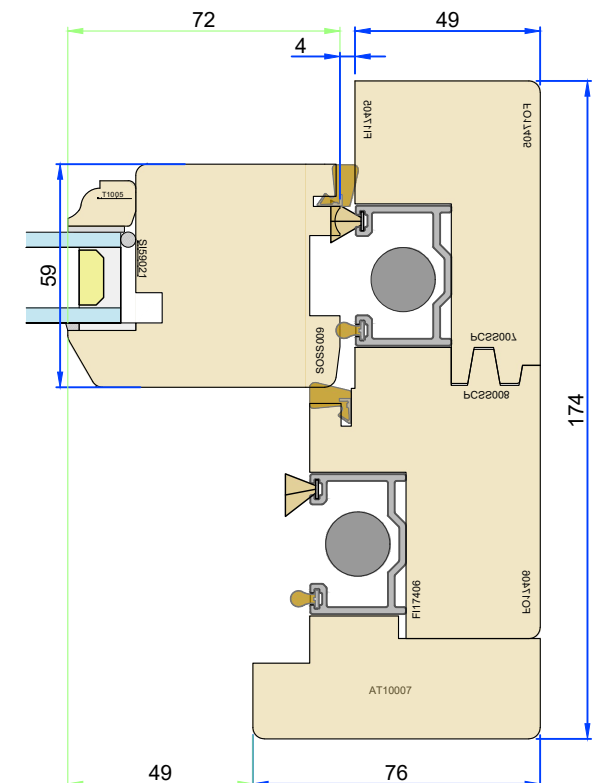

Tolerances: All tolerances are to George Barnsdale Standard Tolerance definitions (see supporting document for more detail) unless stated on the drawing. ©George Barnsdale & Sons Ltd. All rights reserved. No part of this drawing may be reproduced without the permission of George Barnsdale & Son Ltd.

- Fixed Dimensions

- Localised routing


System: T-S3-174 Title: Traditional - Tilting Sash Window (59mm)		
Scale: As Shown	Rev:	Date: 11-Feb-25
Drawn By: M Hollands	No.:	T-S3-174-1

**GEORGE
BARNSDALE**
Est. 1884


High Street, Donington, Spalding, Lincs, PE11 4TA
01775 82300
www.georgebarnsdale.co.uk

SASH FRAME OPTIONS
(All details 1:2)


Cill Extension Option - 30mm

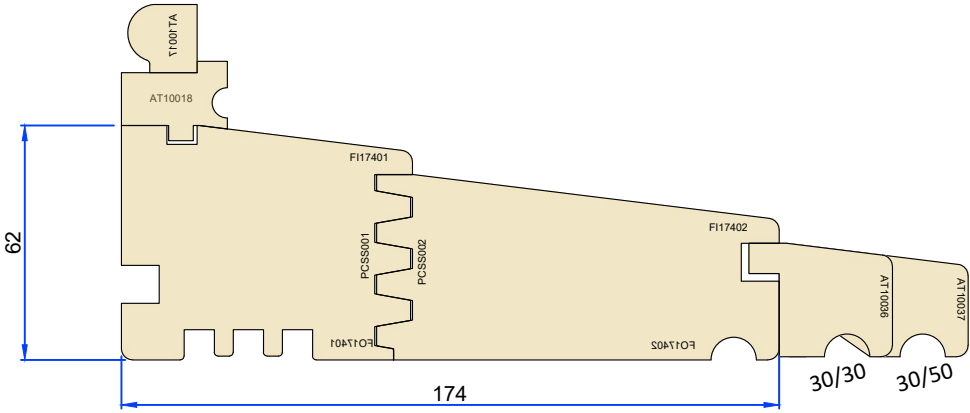

Cill Extension Option - 35mm

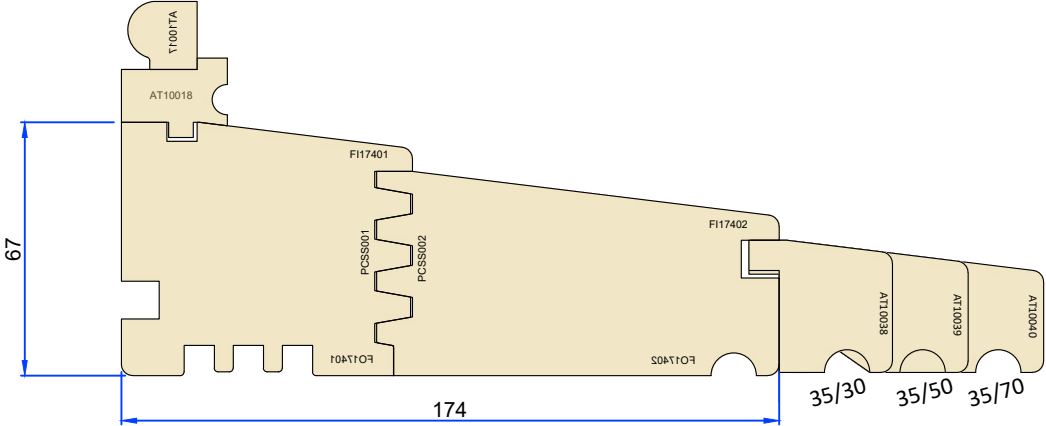


Cill Extension Option - 45mm

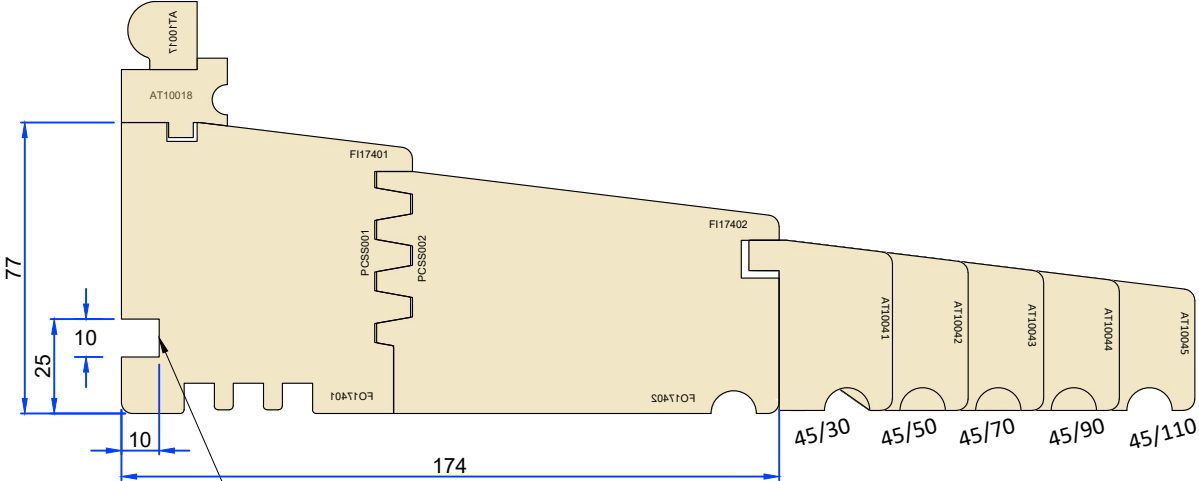


Windowboard groove
is an option on all cill


Section D-D - Transome detail

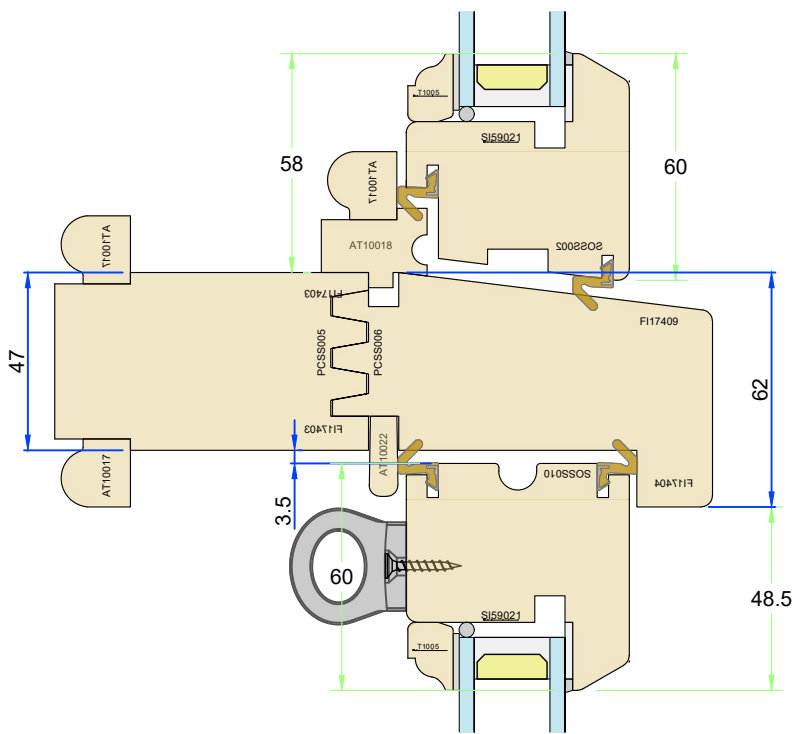

Section E-E - Low level transom detail

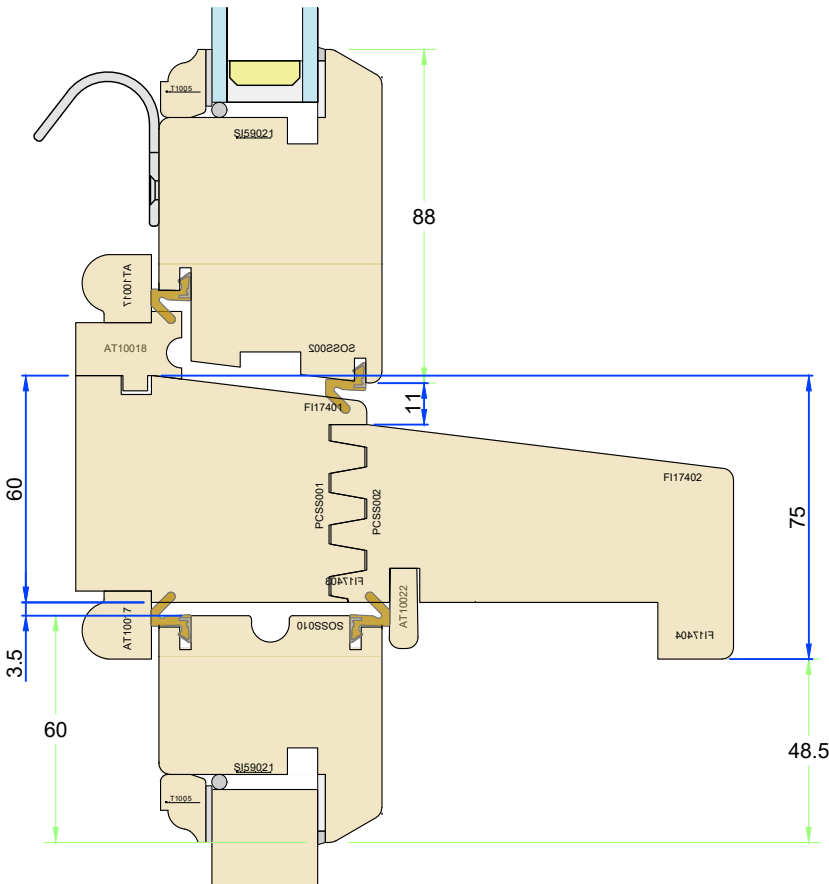

ELEVATIONS
(All details 1:10)






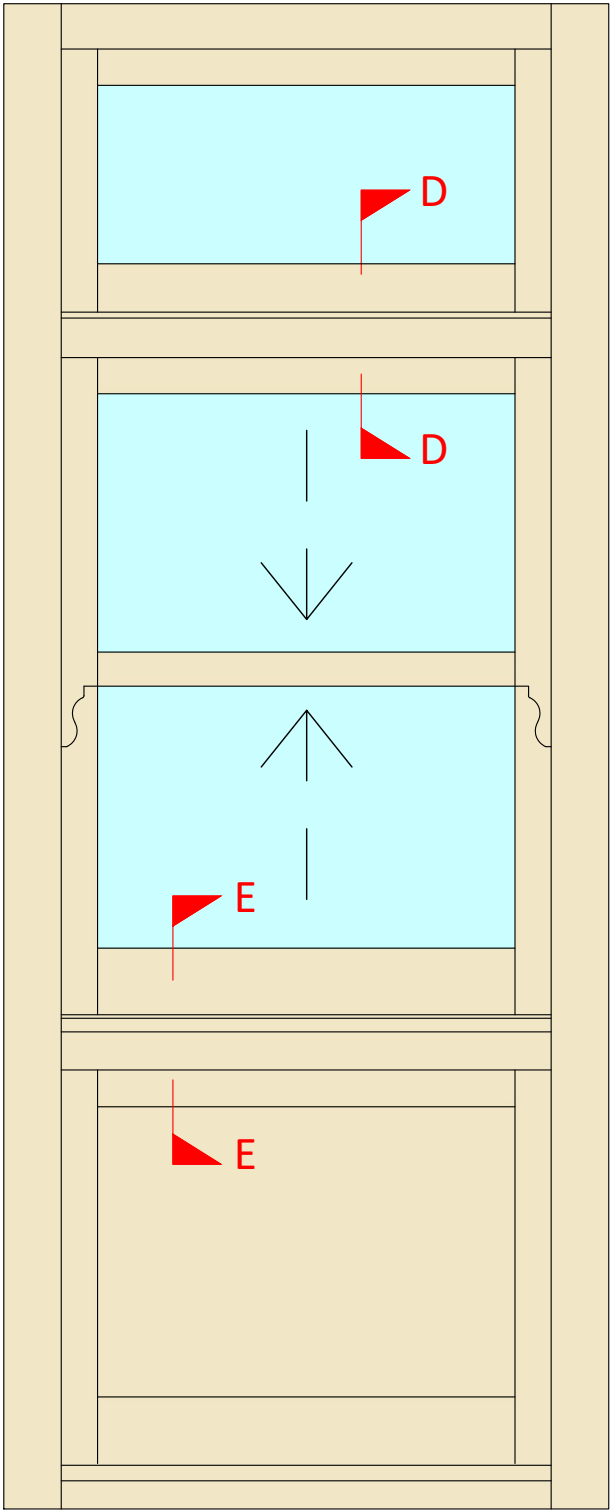


Tolerances: All tolerances are to George Barnsdale Standard Tolerance definitions (see supporting document for more detail) unless stated on the drawing. ©George Barnsdale & Sons Ltd. All rights reserved. No part of this drawing may be reproduced without the permission of George Barnsdale & Son Ltd.

System: T-S3-174			
Title: Traditional - Tilting Sash Window (59mm)			
Scale:	As Shown	Rev:	Date:
Drawn By:	M Hollands	No.:	11-Feb-25
		T-S3-174-2	

GEORGE
BARNSDALE
Est. 1884


High Street, Donington, Spalding, Lincs, PE11 4TA
01775 82300
www.georgebarnsdale.co.uk

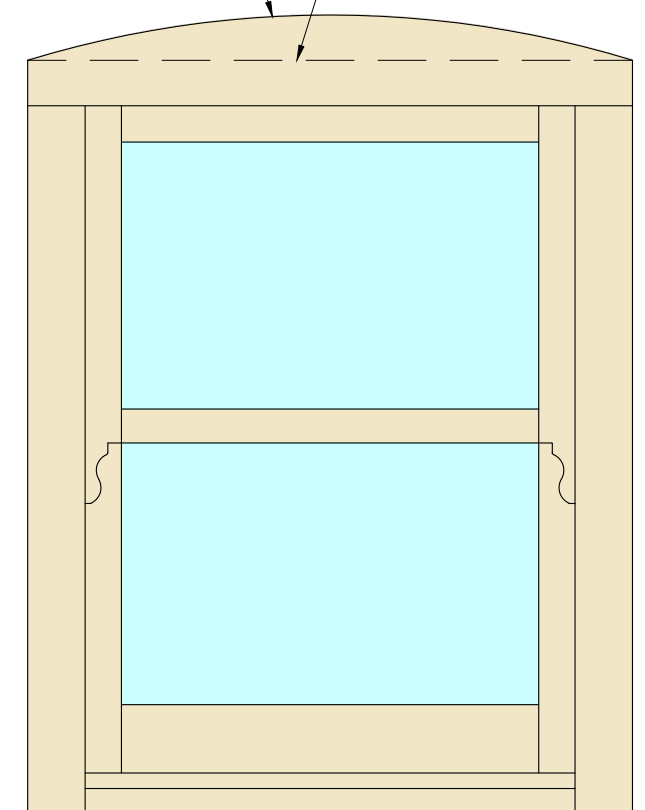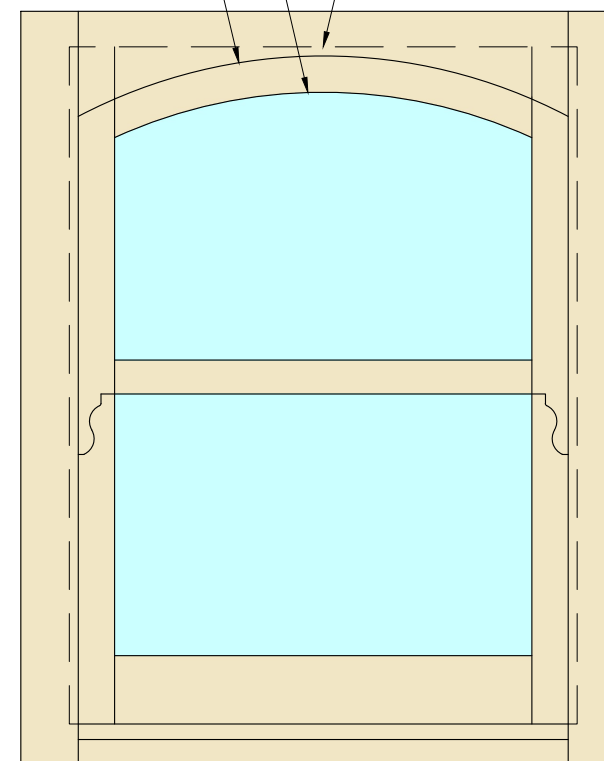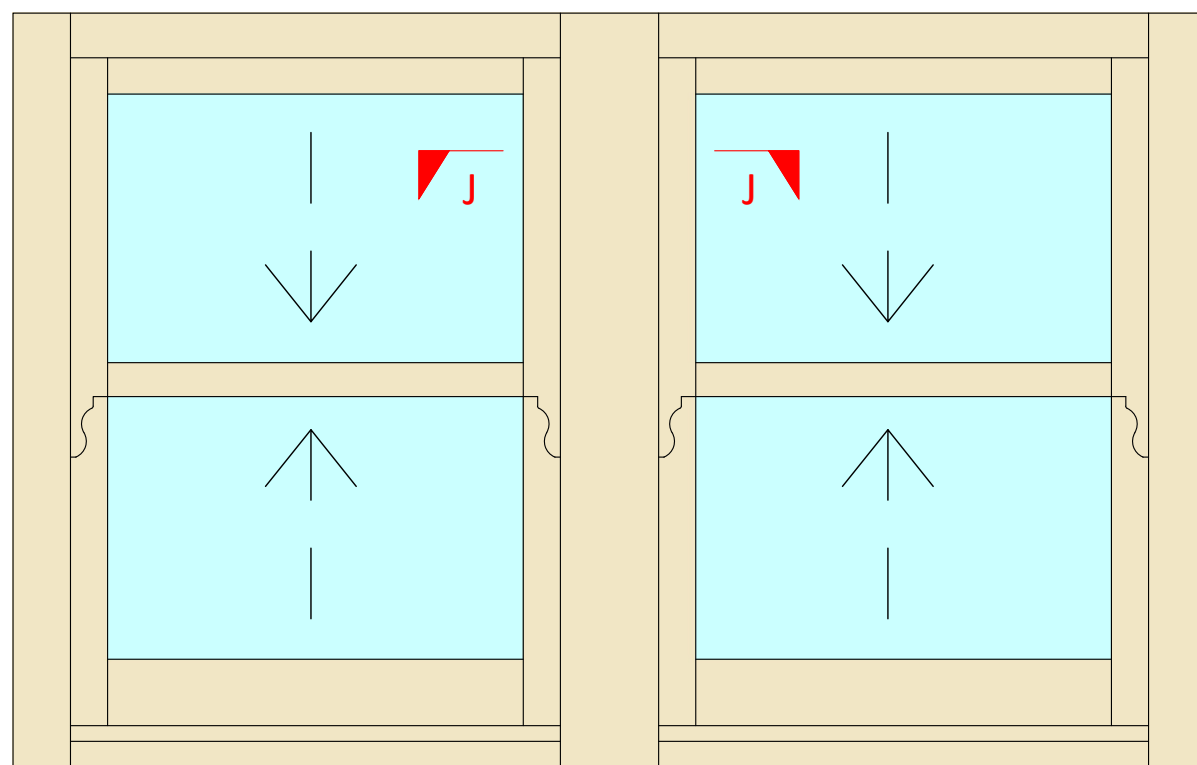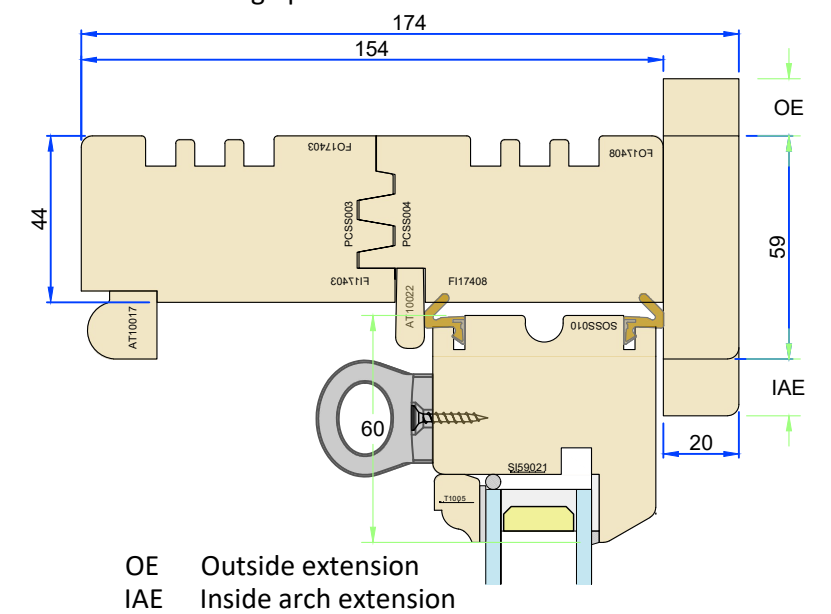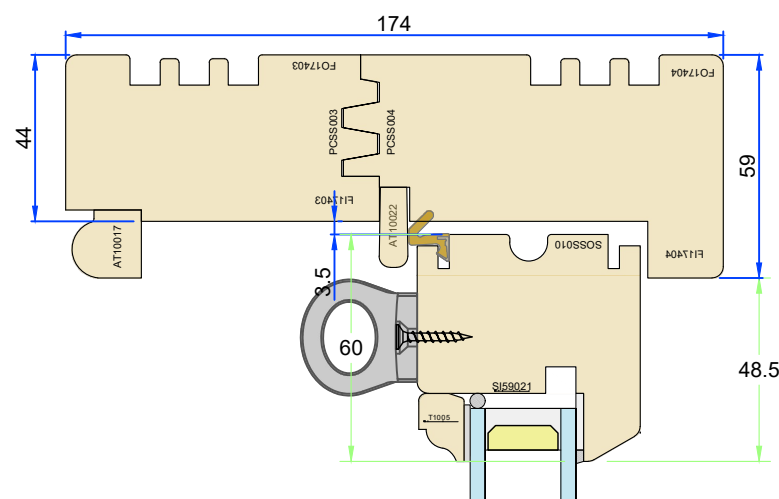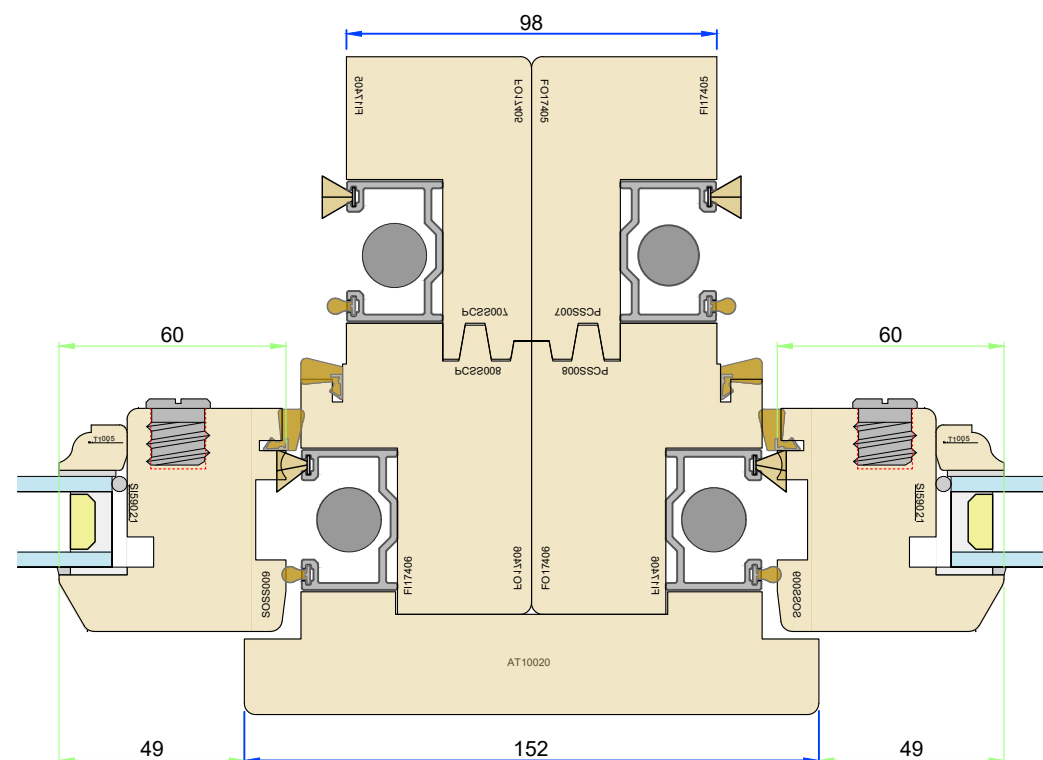

System: T-S3-174 Title: Traditional - Tilting Sash Window (59mm)		
Scale: As Shown	Rev:	Date: 11-Feb-25
Drawn By: M Hollands	No.:	T-S3-174-3


**GEORGE
BARNSDALE**
Est. 1884

High Street, Donington, Spalding, Lincs, PE11 4TA
01775 82300
www.georgebarnsdale.co.uk

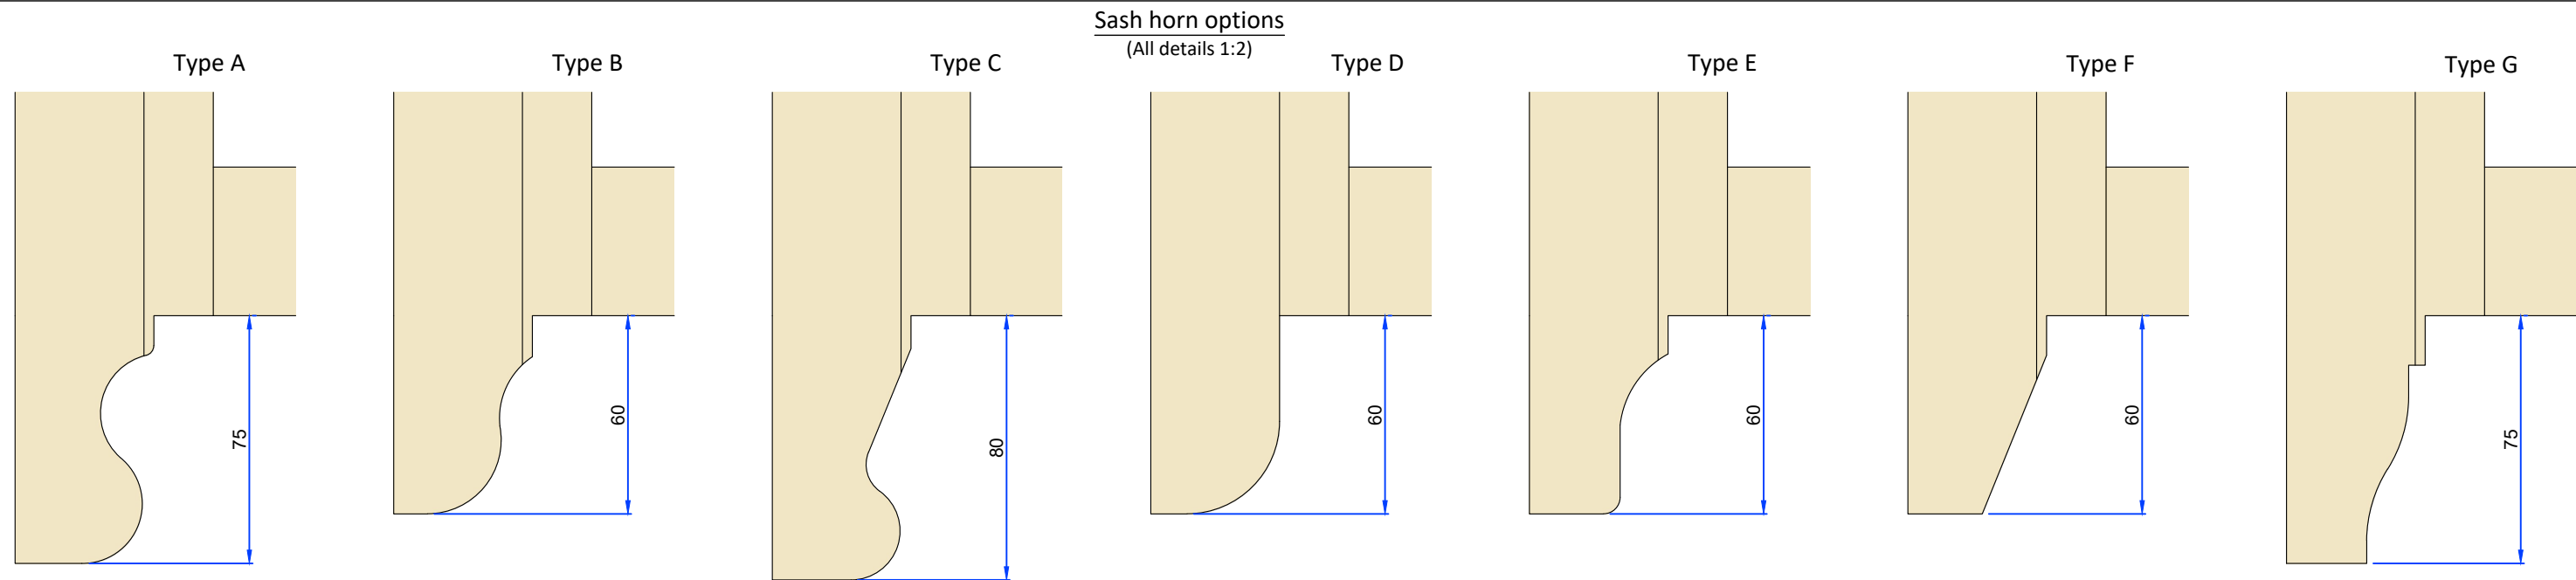


ELEVATIONS
(All details 1:10)

Widths less than 900mm

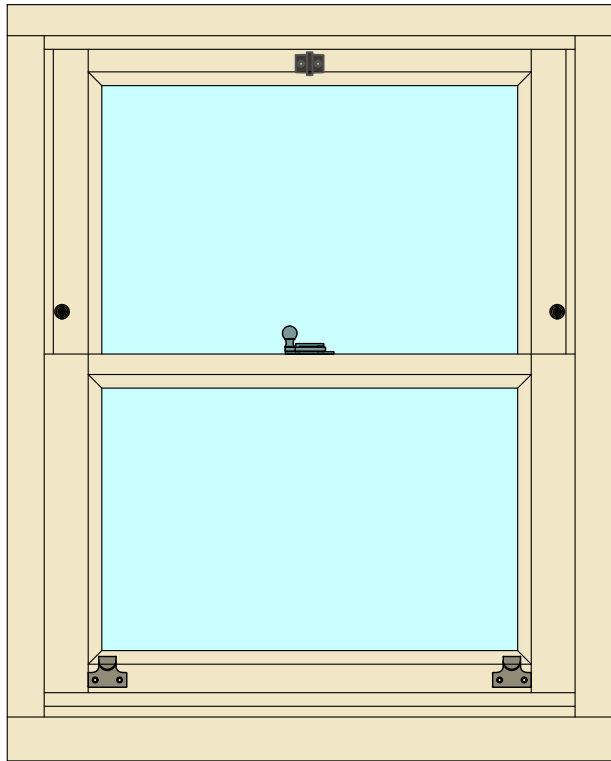

Widths greater than 900mm

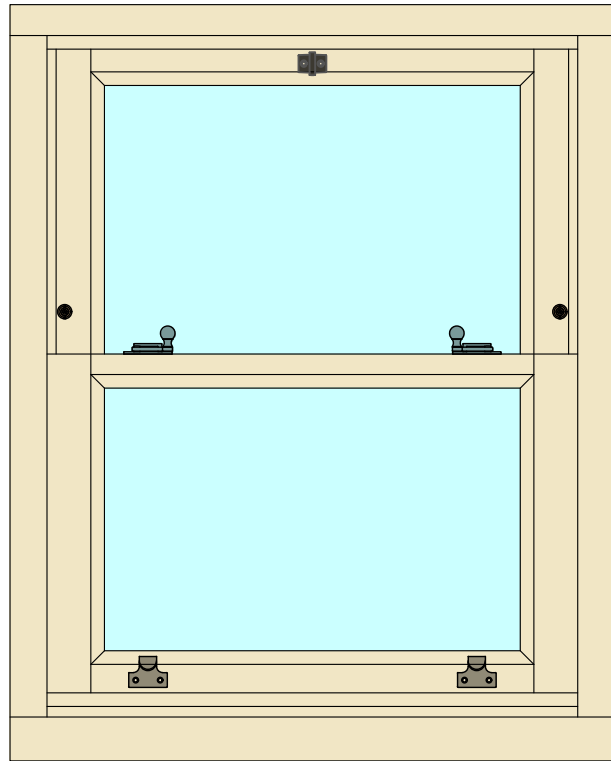


Sash pull aligned with sash rebate.
Sash fastener centralised unless
glazing bar requires it to be offset
(offset to RHS when viewed from

Sash pull aligned with sash fastener.
Pull and fastener position as shown
unless glazing bar requires
alternative position which should

**Double sash stop vent
dimensions**

	(all in millimeters)	
	Dim	Ventilation opening
X	56	20
Y	136	100

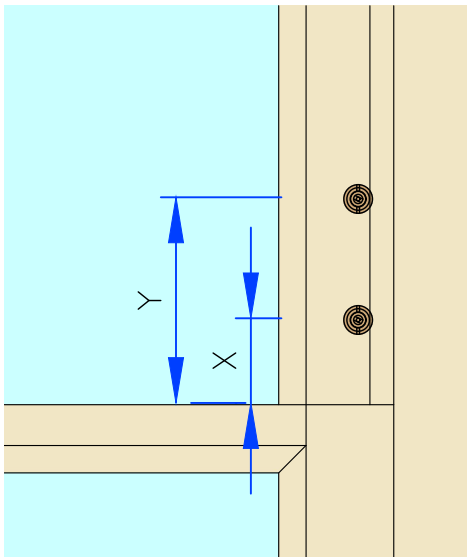


System: T-S3-174			
Title: Traditional - Tilting Sash Window (59mm)			
Scale:	As Shown	Rev:	Date: 11-Feb-25
Drawn By:	M Hollands	No.:	T-S3-174-4

**GEORGE
BARNSDALE**
Est. 1884

High Street, Donington, Spalding, Lincs, PE11 4TA
01775 82300
www.georgebarnsdale.co.uk


Security contacts
(All details 1:2)

Typical head detail

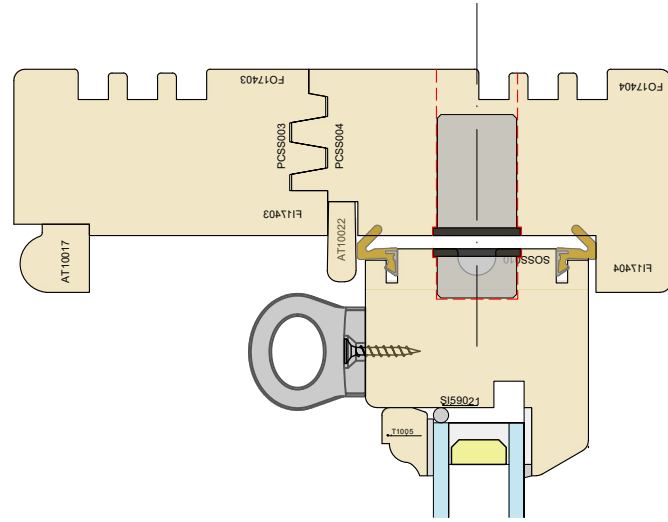


Typical Jamb
detail to be
confirmed


Flush quick fit door contact details
Magnet information **Contact information**

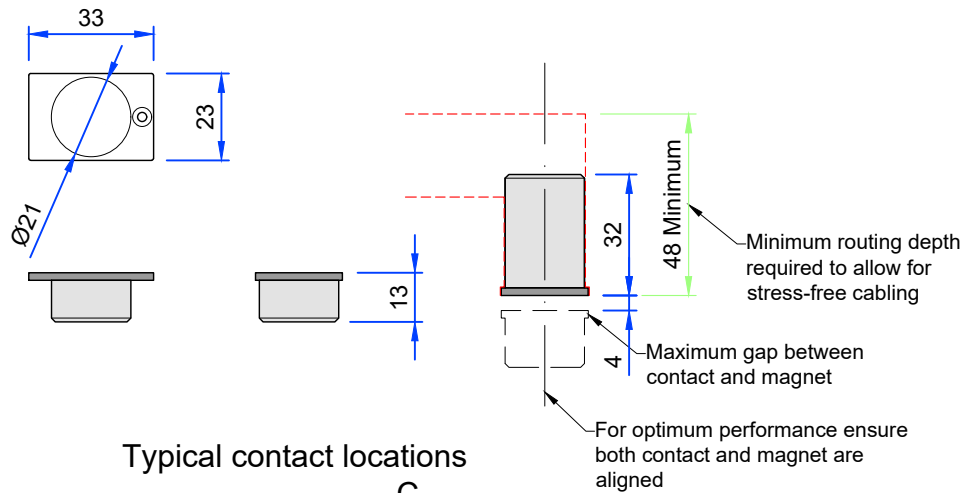


Typical contact locations

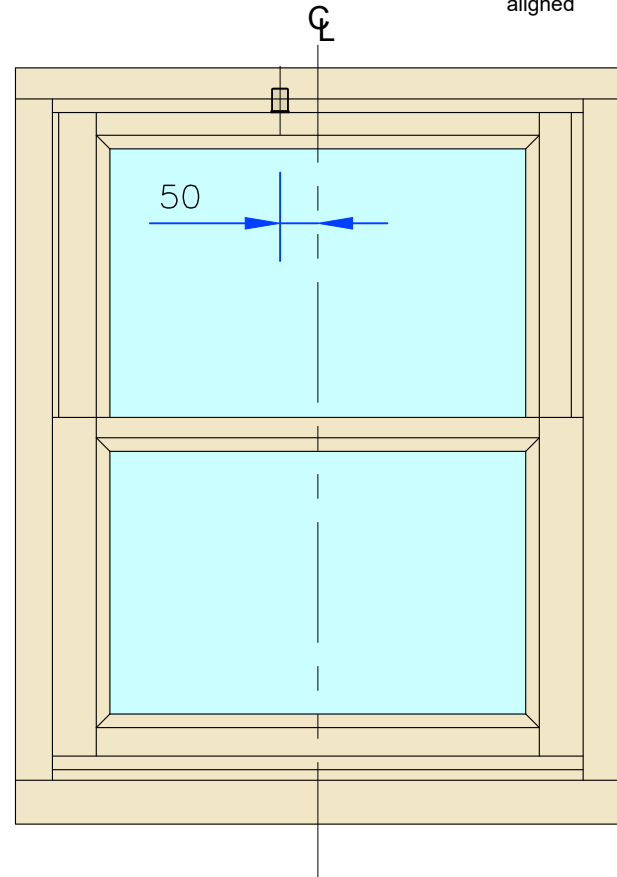


Section G-G - Arch section detail

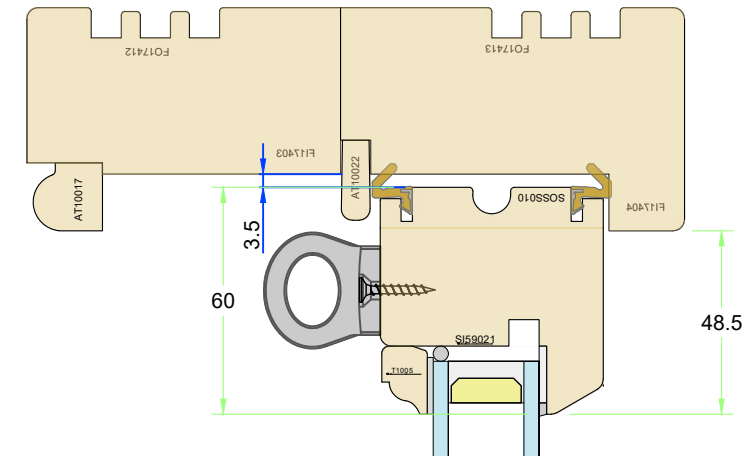


Section H-H - Large arch section detail

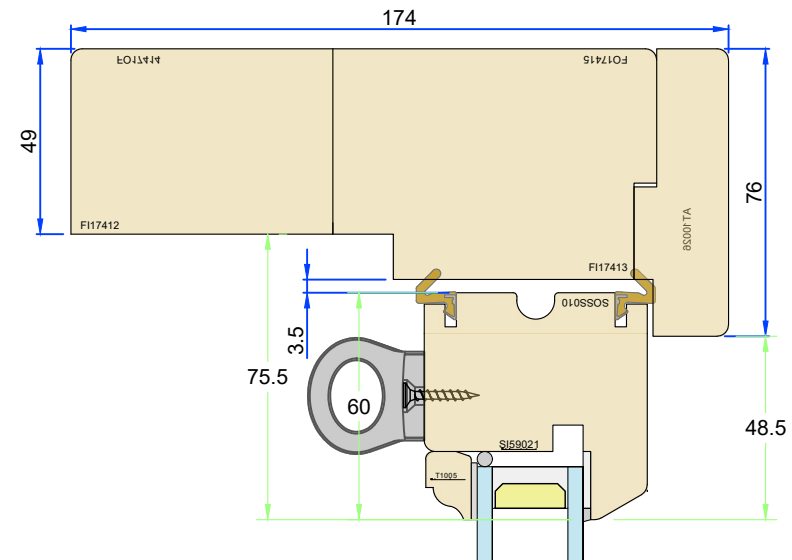

Head vent restrictions
(Elevations 1:10)

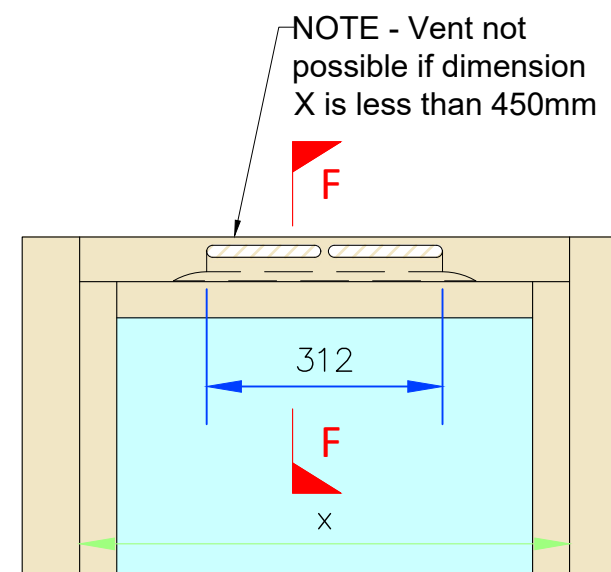

ELEVATIONS
(All details 1:10)

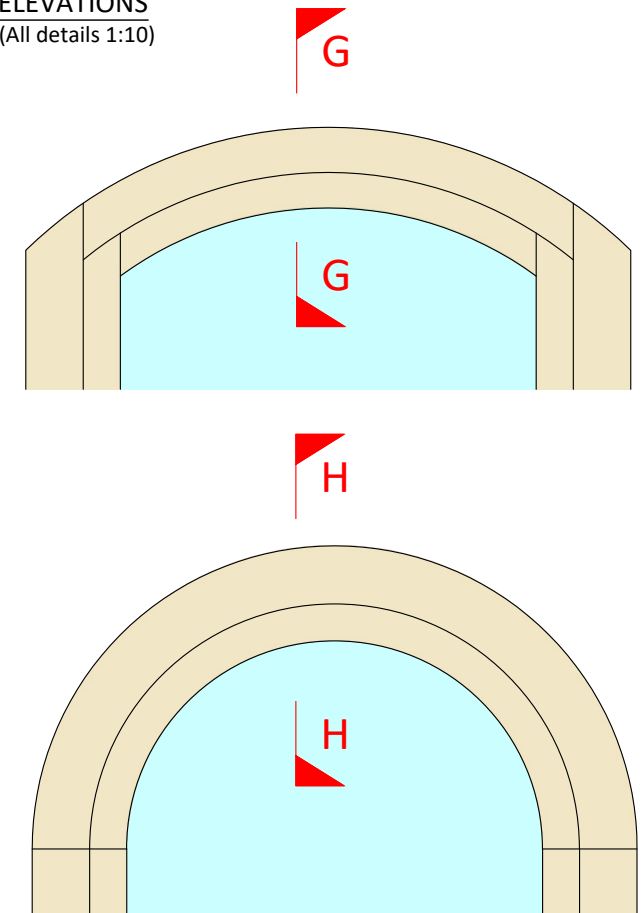

System: T-S3-174			
Title: Traditional - Tilting Sash Window (59mm)			
Internal use only			
Scale:	As Shown	Rev:	Date:
			11-Feb-25
Drawn By:	M Hollands	No.:	T-S3-174-5

**GEORGE
BARNSDALE**
Est. 1884

High Street, Donington, Spalding, Lincs, PE11 4TA
01775 82300
www.georgebarnsdale.co.uk