

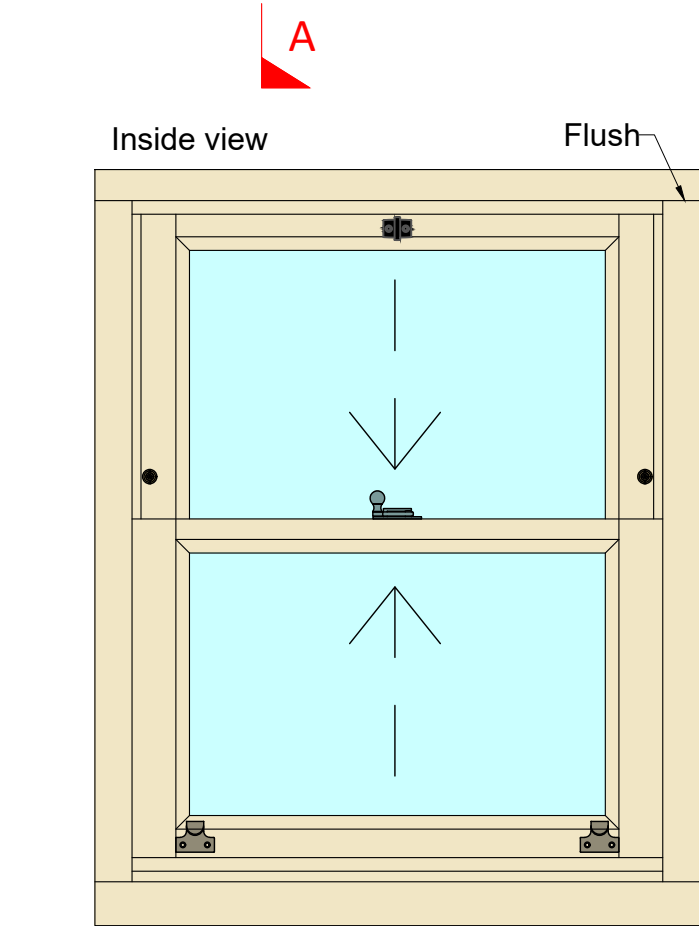
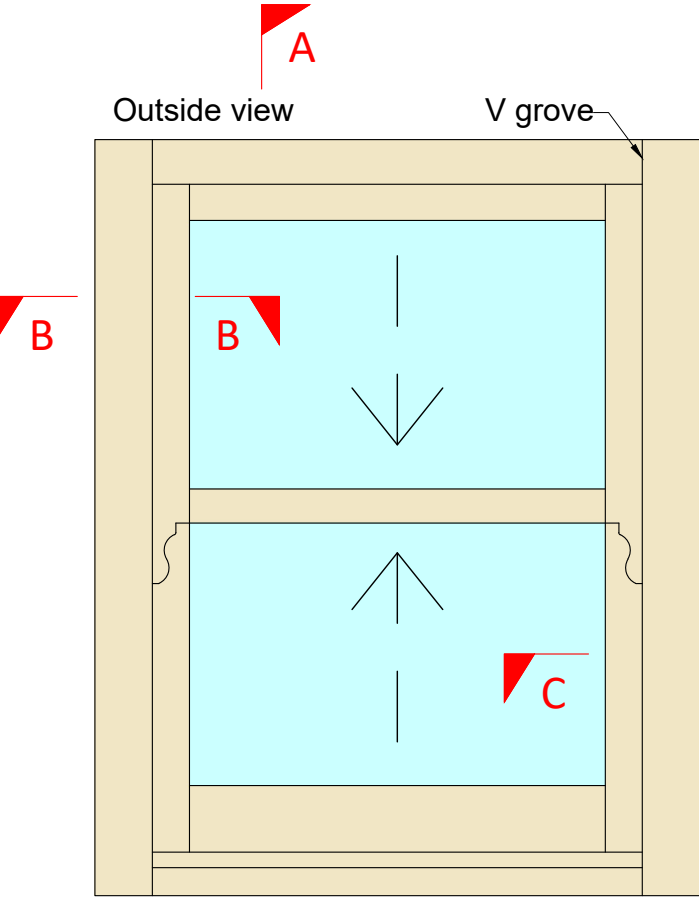


ELEVATIONS
(All details 1:10)

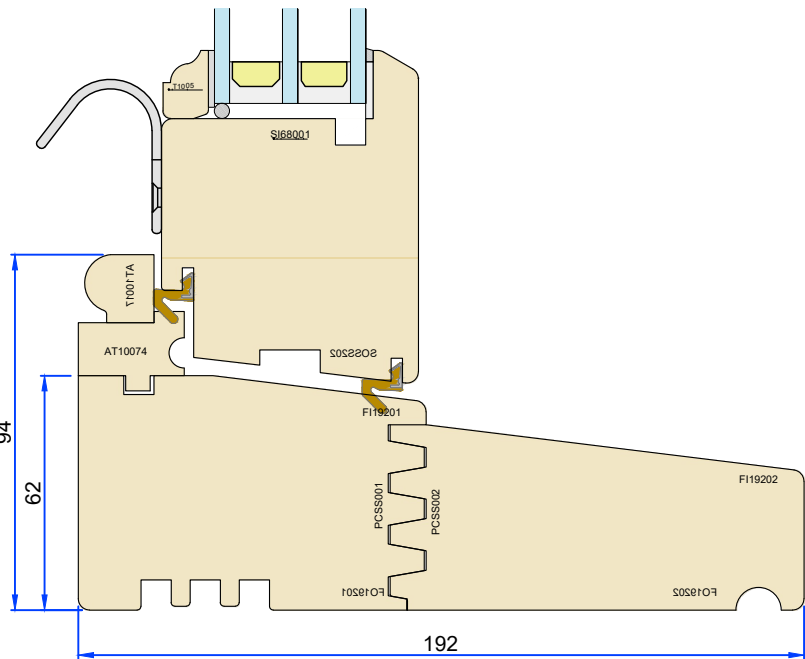


Section A-A - Head, Cill and Meeting Rails

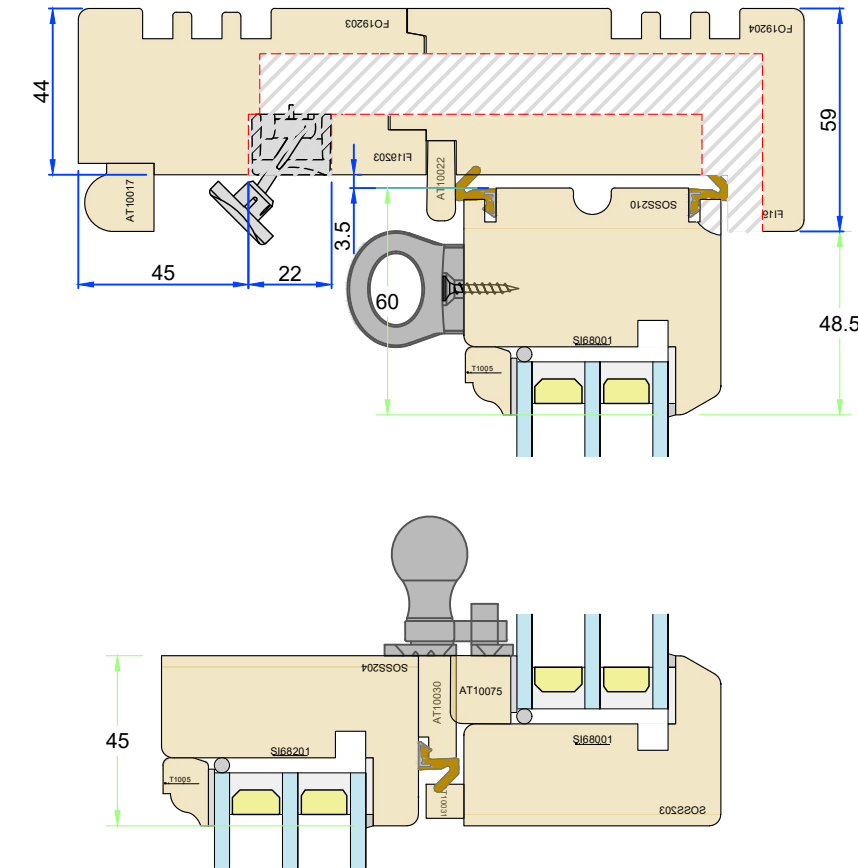


SECTIONS
(All details 1:2)

Section B-B - Upper Jamb

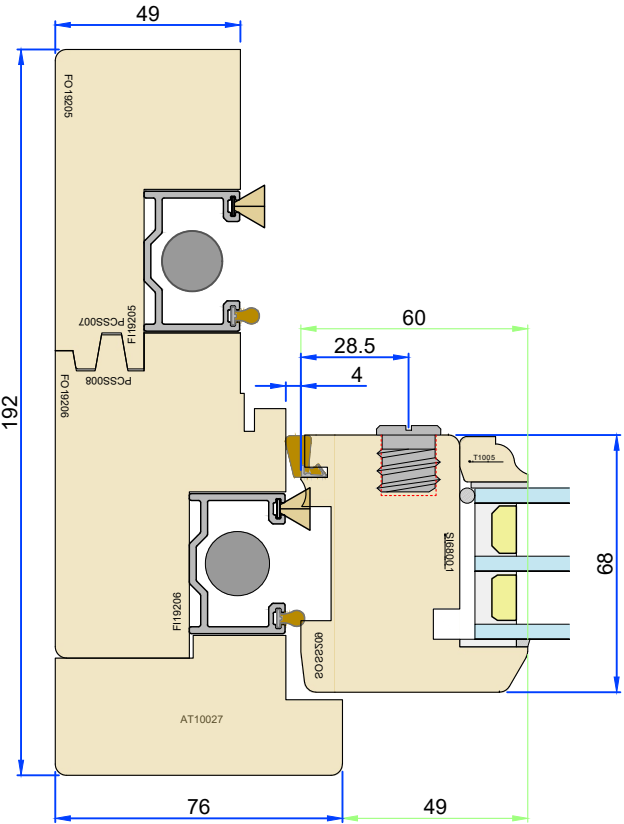

Section C-C - Lower Jamb

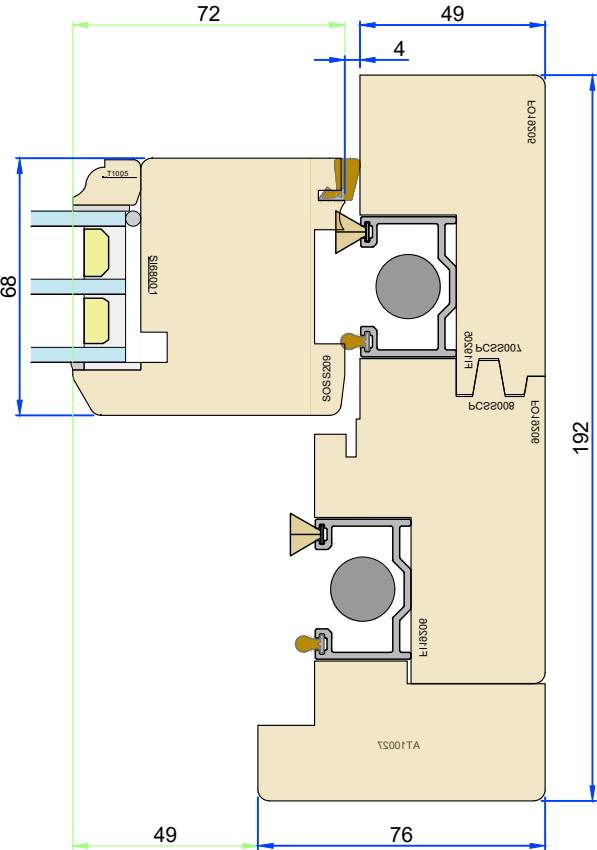

Tolerances: All tolerances are to George Barnsdale Standard Tolerance definitions (see supporting document for more detail) unless stated on the drawing. © George Barnsdale & Sons Ltd. All rights reserved. No part of this drawing may be reproduced without the permission of George Barnsdale & Son Ltd.

Variable Dimensions
(Dim shown is usually min)

Fixed Dimensions


Localised routing

System: T-S3-192			
Title: Traditional - Tilting Sash Window (68mm) Standard Frame Sections			
Scale:	As Shown	Rev:	Date: 11-Feb-25
Drawn By:	M Hollands	No.:	T-S3-192-1


**GEORGE
BARNSDALE**
Est. 1884
High Street, Donington, Spalding, Lincs, PE11 4TA
01775 82300
www.georgebarnsdale.co.uk

SASH FRAME OPTIONS
(All details 1:2)


Cill Extension Option - 30mm

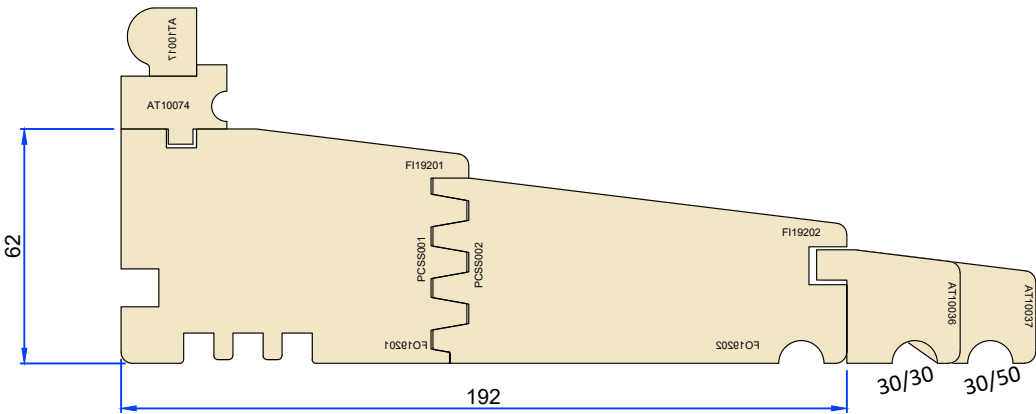

Cill Extension Option - 35mm

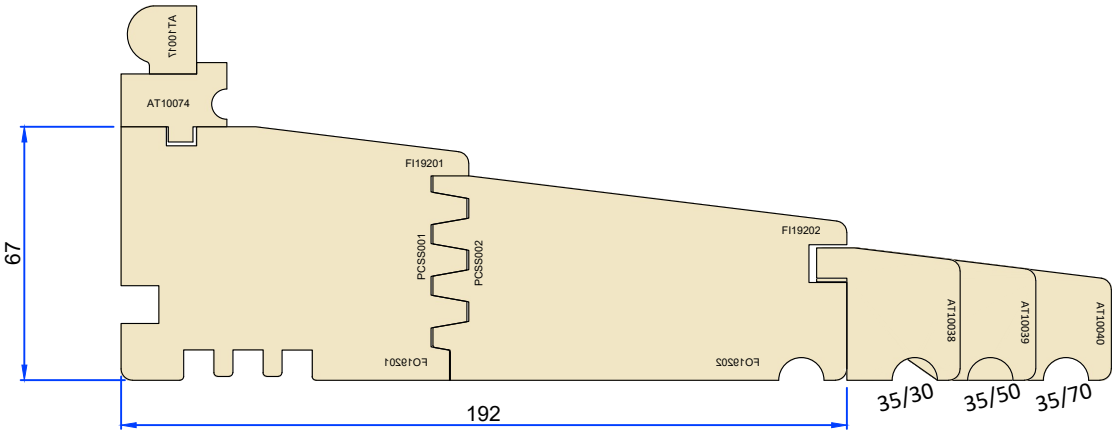


Cill Extension Option - 45mm

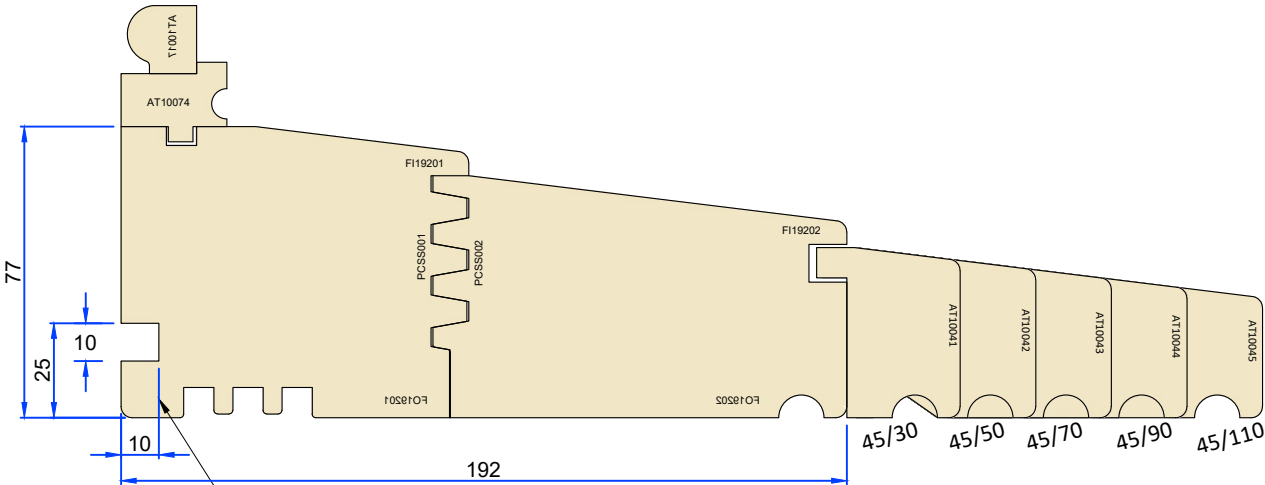


Windowboard groove
is an option on all cill


Section D-D - Transome detail

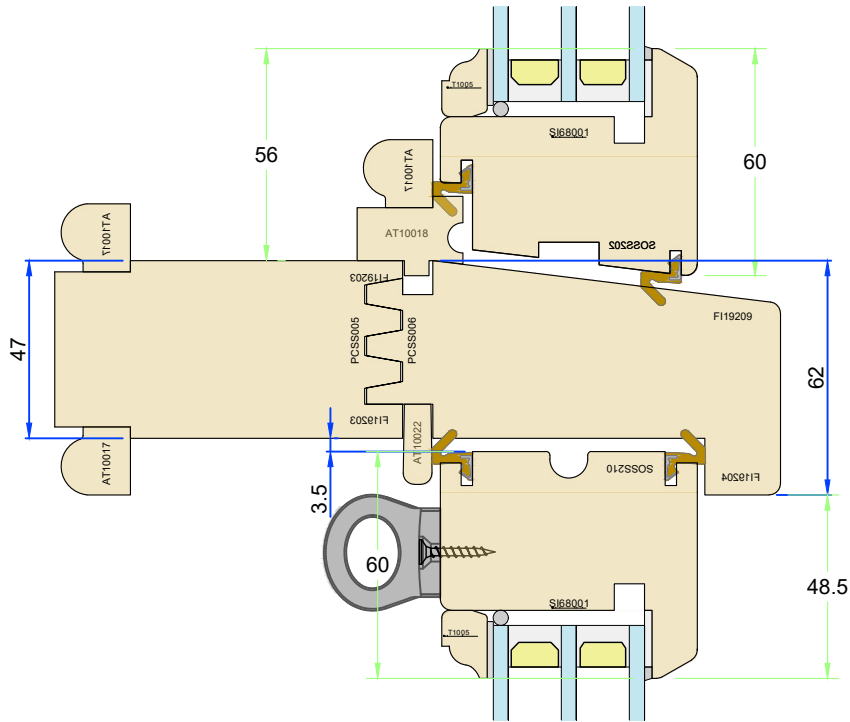

Section E-E - Low level transom detail

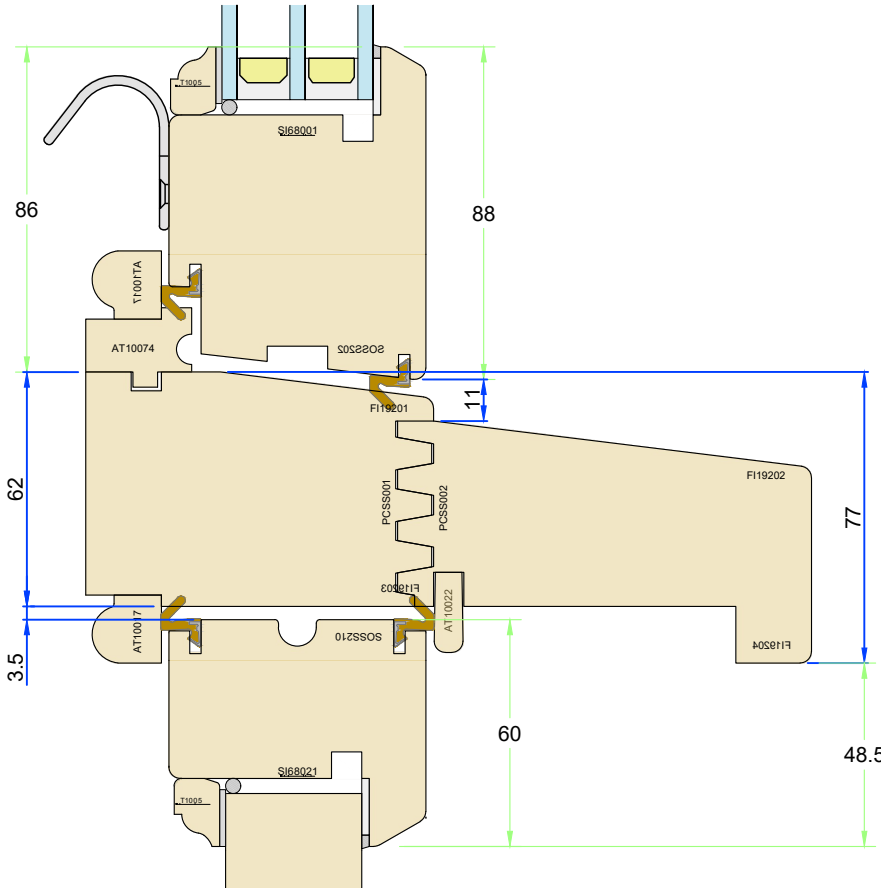

ELEVATIONS
(All details 1:10)

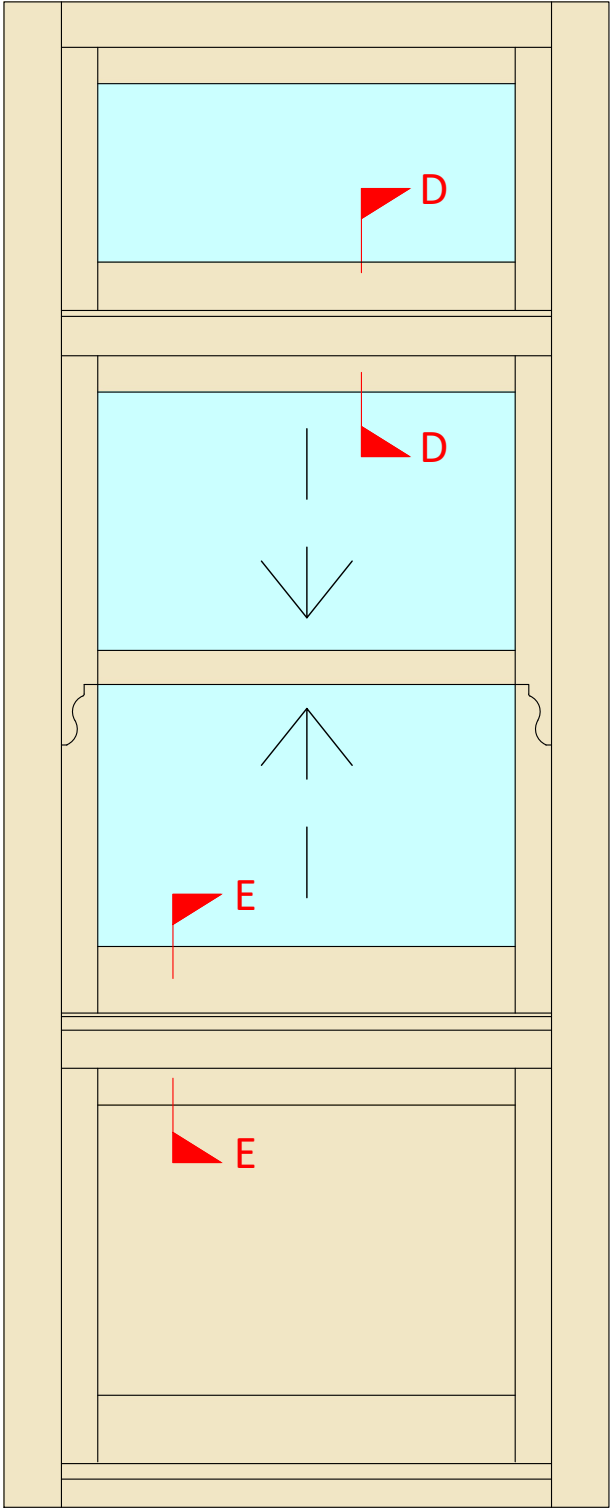

Variable Dimensions
(Dim shown is usually min)

Fixed Dimensions

Localised routing

System: T-S3-192

Title: Traditional - Tilting Sash Window (68mm)
Cill Extensions and Transoms

Scale: As Shown

Rev:

Date:

11-Feb-25

Drawn By: M Hollands


No.:

T-S3-192-2

GEORGE
BARNSDALE


Est. 1884

High Street, Donington, Spalding, Lincs, PE11 4TA
01775 82300
www.georgebarnsdale.co.uk

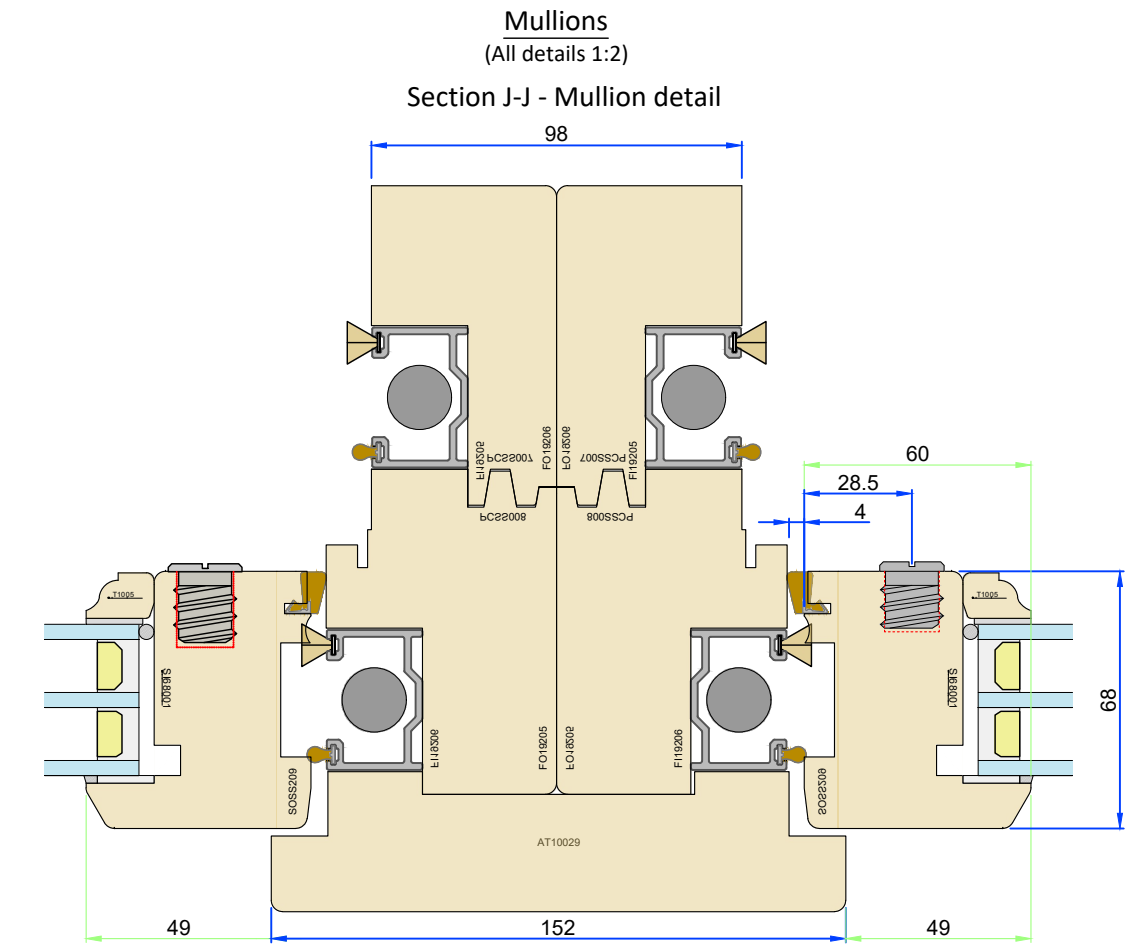


ELEVATIONS
(All details 1:10)

Outside view

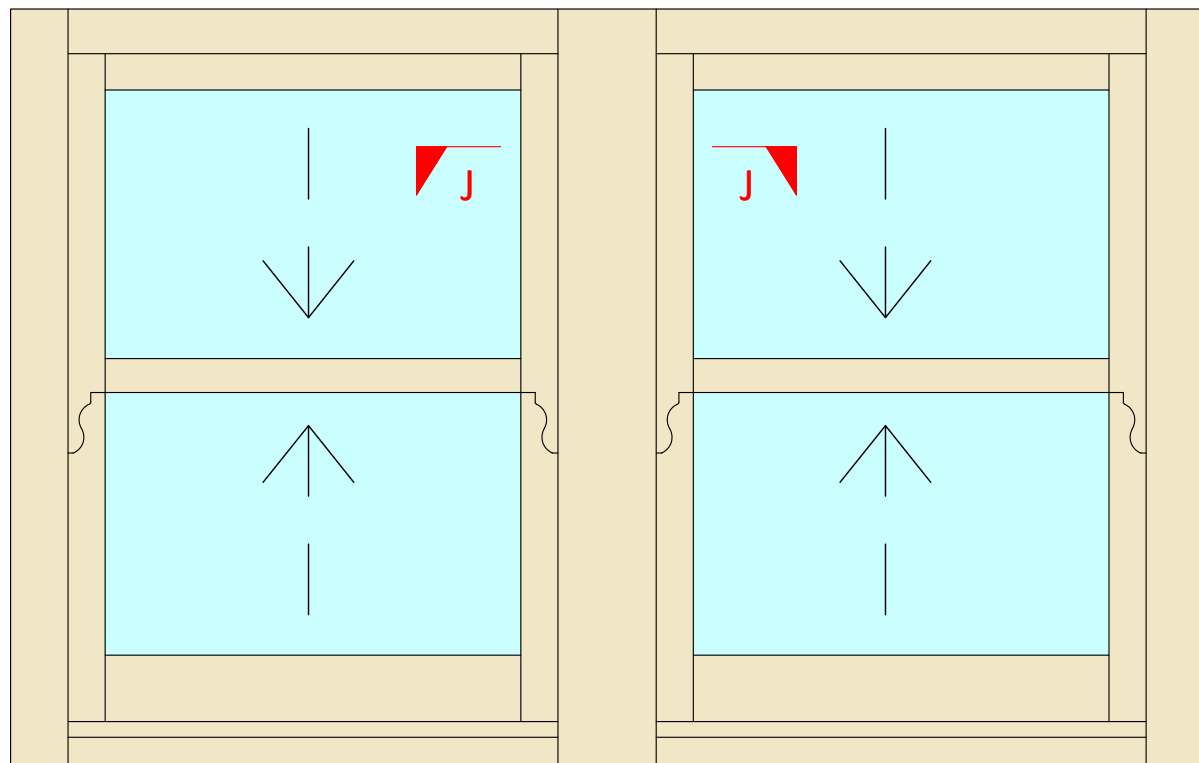


Head detail

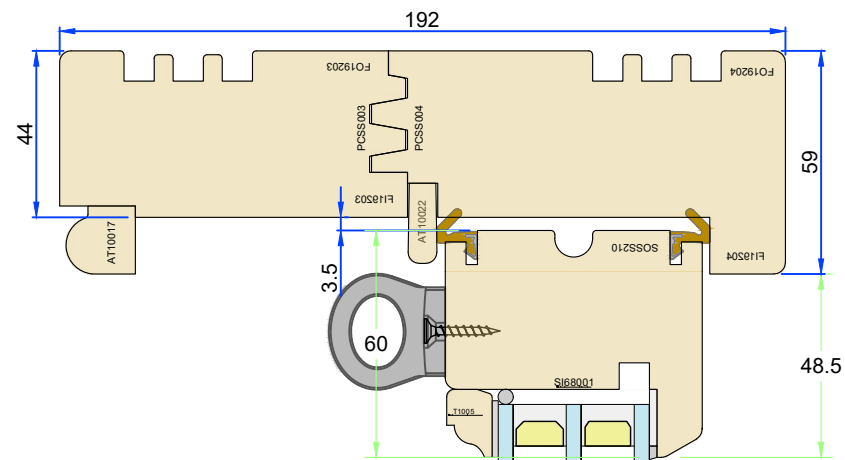


Frame vent elevation
detail showing hidden
slot size


Head options
(All details 1:2)

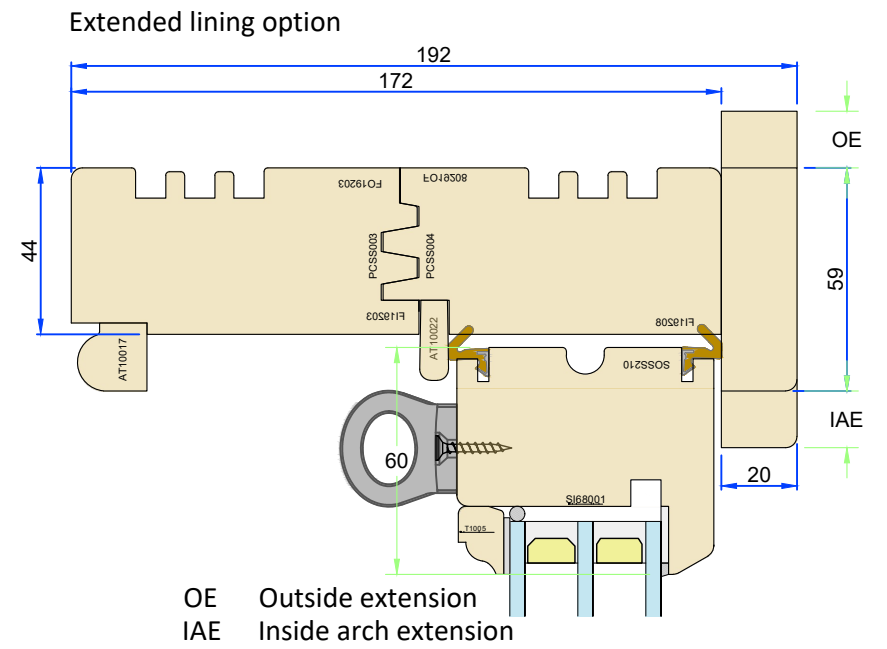

Inside sash edge
Inside extension
Dashed line denotes
outside of frame edge

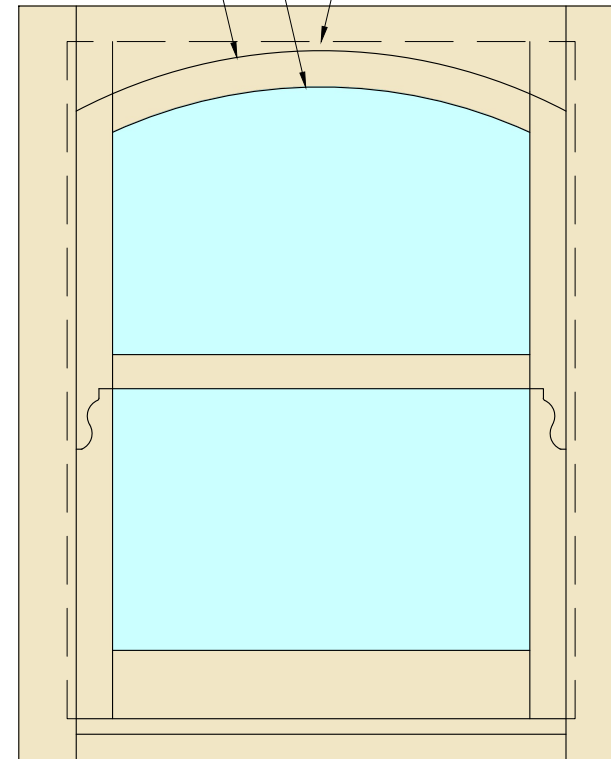


Outside
extension
Dashed line denotes
outside of frame edge

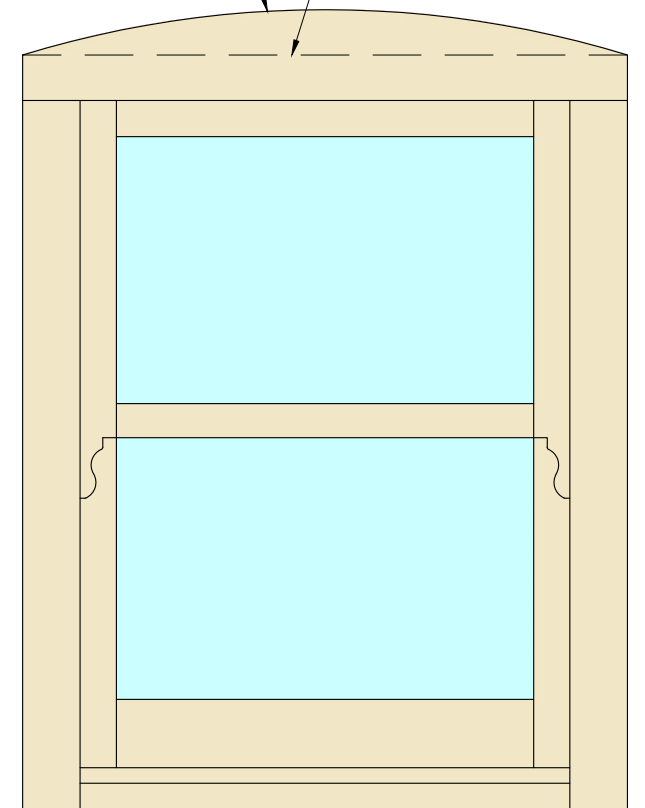


System: T-S3-192		
Title: Traditional - Tilting Sash Window (68mm) Head sections & Mullions		
Scale: As Shown	Rev:	Date: 11-Feb-25
Drawn By: M Hollands	No.:	T-S3-192-3

Sash horn options
(All details 1:2)

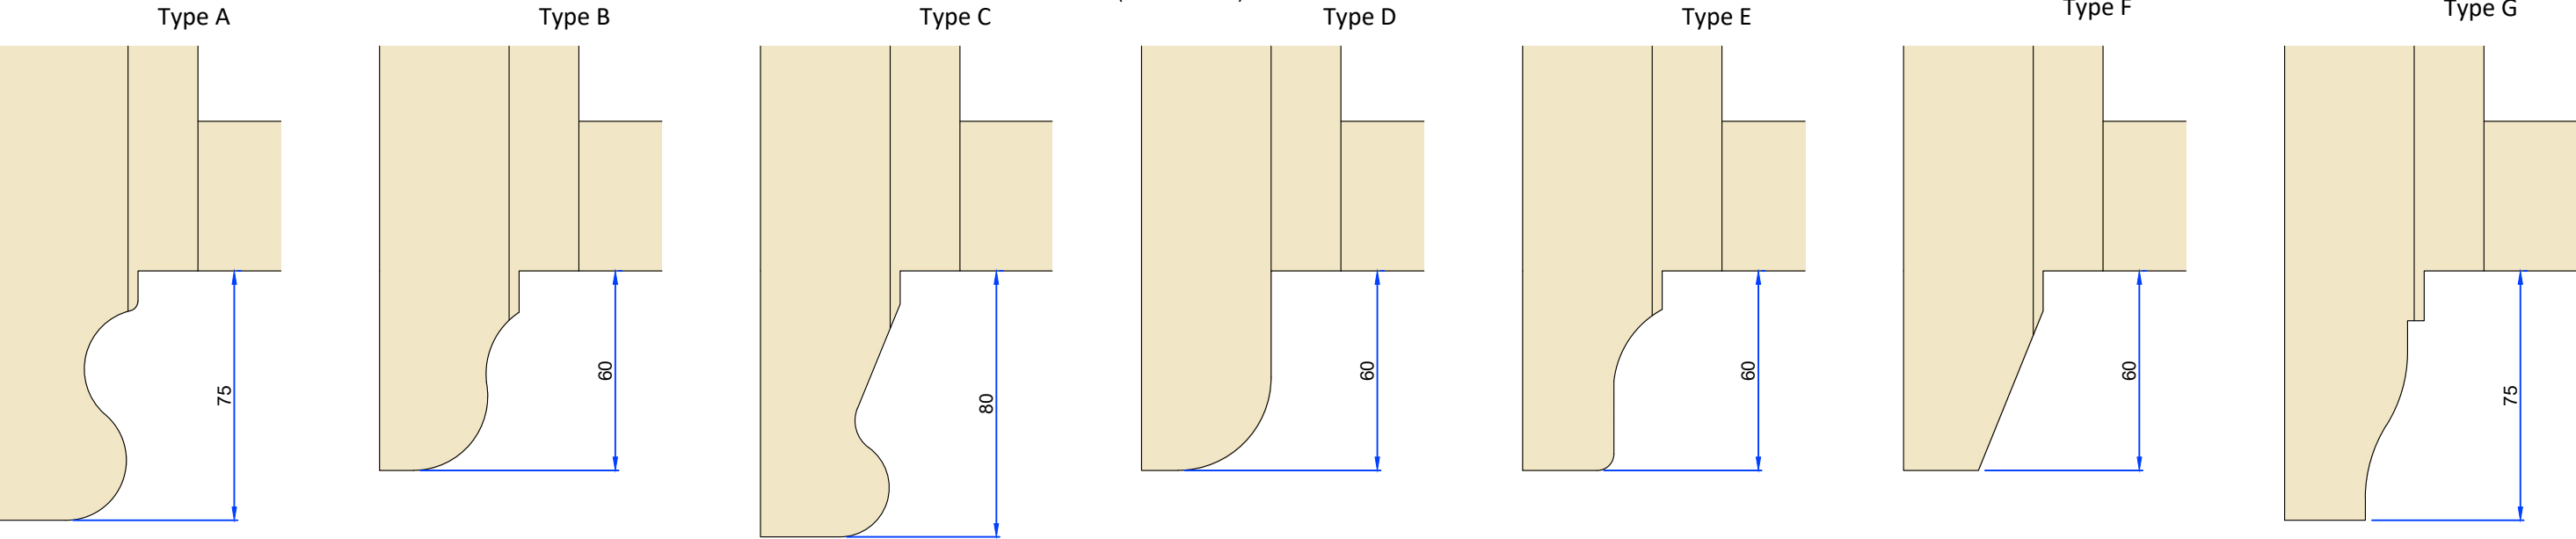


ELEVATIONS
(All details 1:10)

Widths less than 900mm

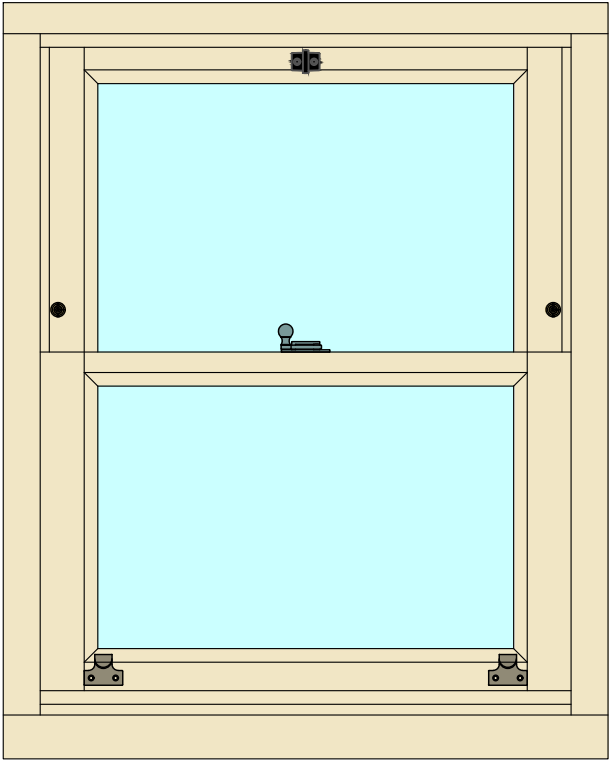

Sash pull aligned with sash rebate.
Sash fastener centralised unless
glazing bar requires it to be offset
(offset to RHS when viewed from

Widths greater than 900mm

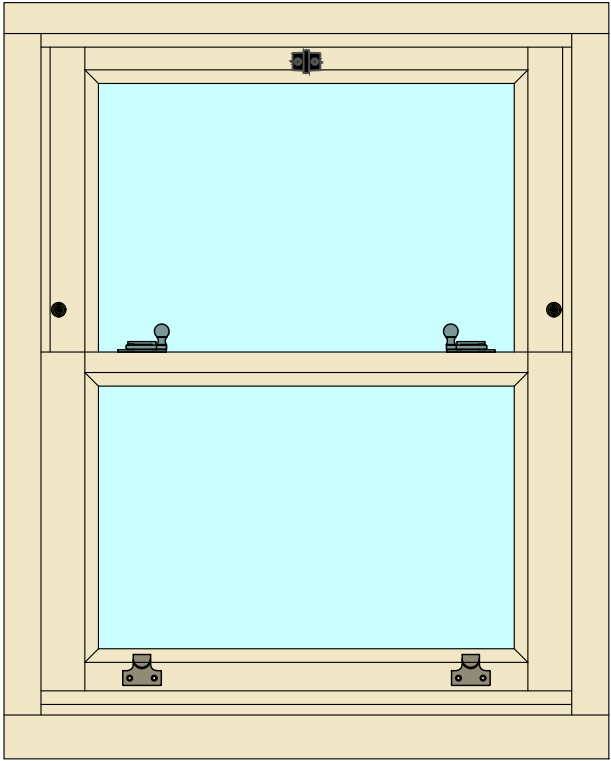


Sash pull aligned with sash fastener.
Pull and fastener position as shown
unless glazing bar requires
alternative position which should

Double sash stop option

Double sash stop vent
dimensions
(all in millimeters)


	Dim	Ventilation opening
X	56	20
Y	136	100

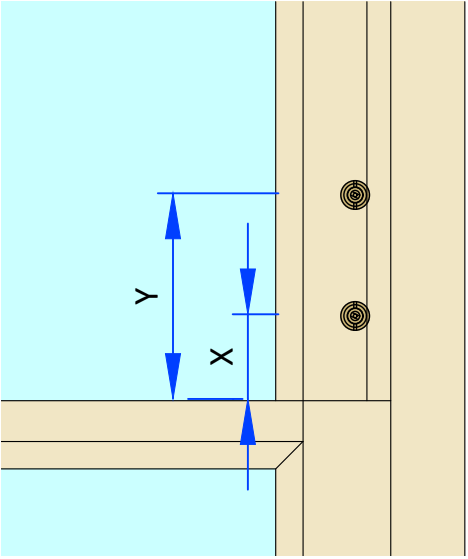

System: T-S3-192		
Title: Traditional - Tilting Sash Window (68mm) Sash horns & ironmongery		
Scale: As Shown	Rev:	Date: 11-Feb-25
Drawn By: M Hollands	No.:	T-S3-192-4


Security contacts
(All details 1:2)

Typical head detail

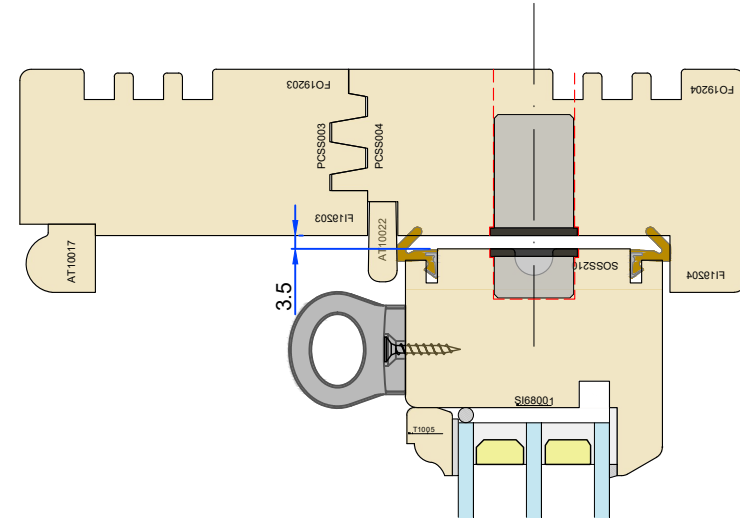


Typical Jamb
detail to be
confirmed


Flush quick fit door contact details
Magnet information **Contact information**

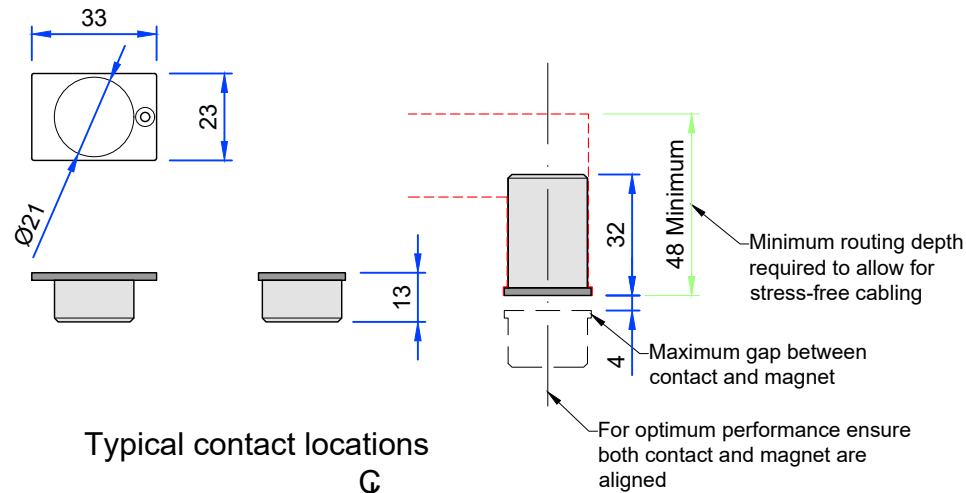


Typical contact locations

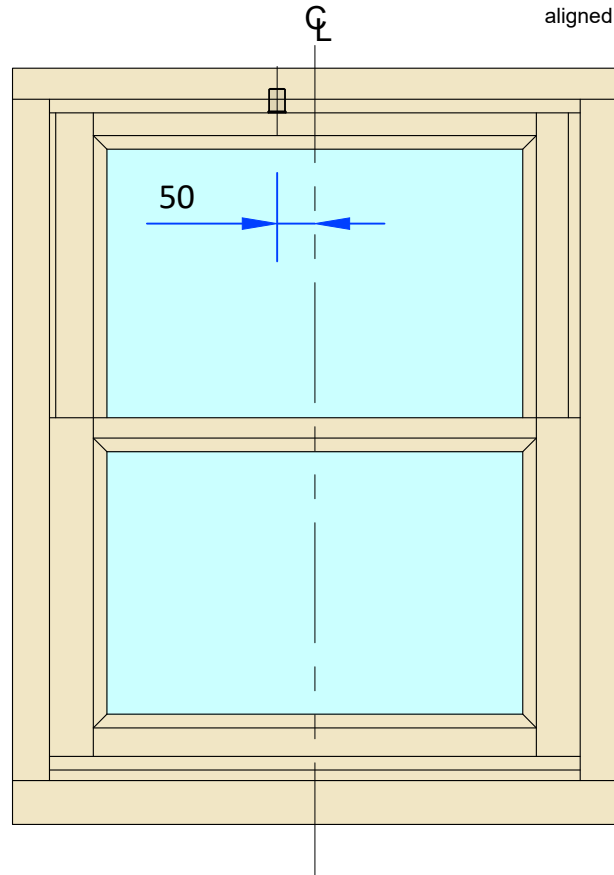



Section G-G - Arch section detail

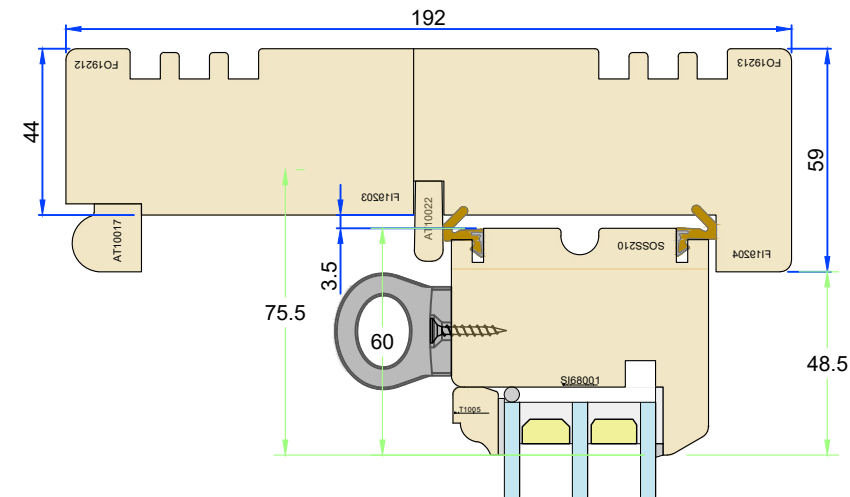


Section H-H - Large arch section detail

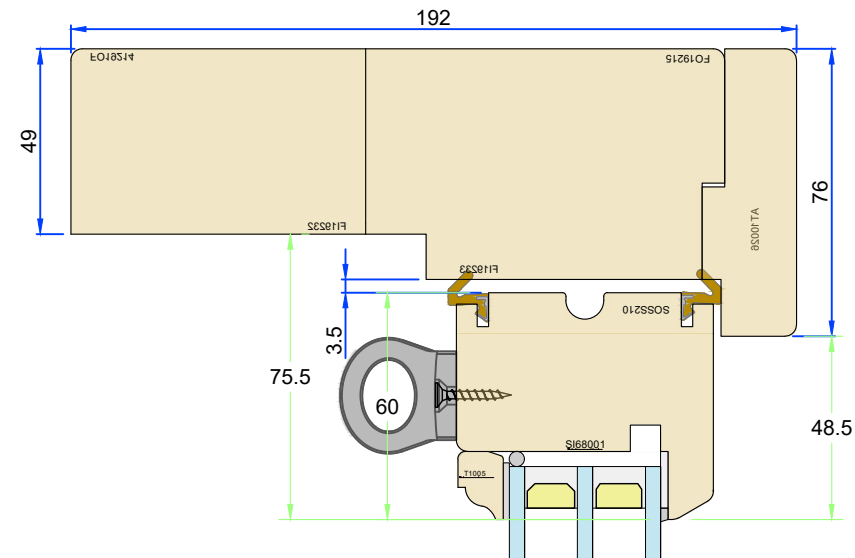

ELEVATIONS
(All details 1:10)

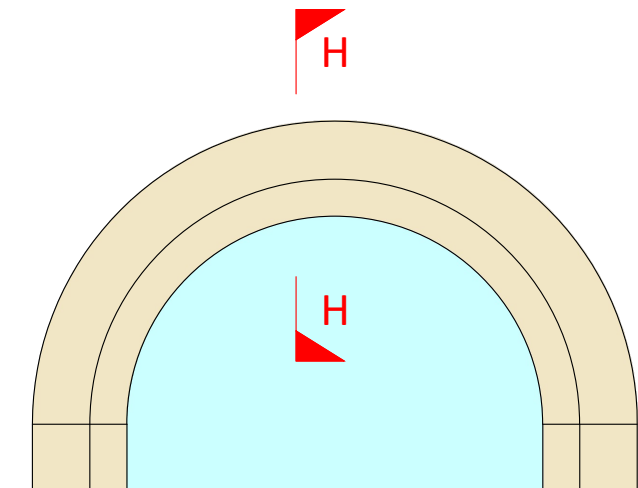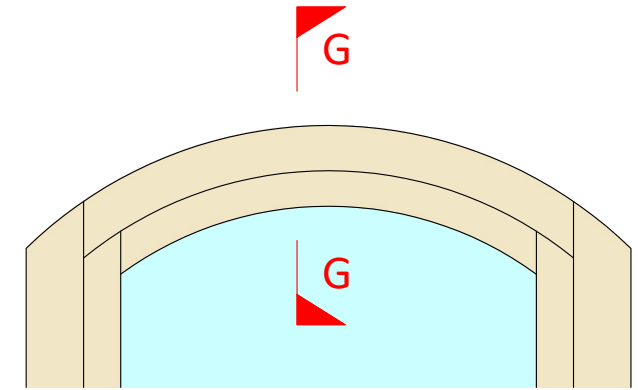

Head vent restrictions
(Elevations 1:10)

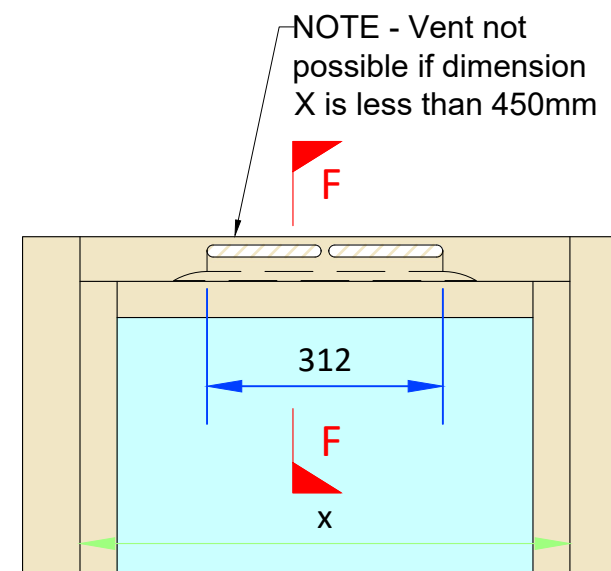

System: T-S3-192		
Title: Traditional - Tilting Sash Window (68mm) Internal use only		
Scale: As Shown	Rev:	Date: 11-Feb-25
Drawn By: M Hollands	No.:	T-S3-192-5